

Ν



2 HILL ST SURRY HILLS NSW 2010 T: 0450 964 320 E: DESIGN@URBANDEN.COM.AU CLIENT KINGSGROVE NORTH HIGH SCHOOL SITE ADDRESS 2 ST ALBANS RD, KINGSGROVE

THIS DRAWING IS COPYRIGHT

SCALE

Drawing Name

Location Plan

ISSUE A

REASON DA ISSUE

DATE 21.03.23

C D В WATER TANK 1 Proposed locations of floodlights on school oval SPORT/COURT SPORT/COURT CAR PK-CO SPORT/OVAL CAR PK-CO 3 25 75 Metres 1:1,244 Printed: 23-Apr-2022

Ν

 \bigoplus

2 HILL ST SURRY HILLS NSW 2010 T: 0450 964 320 E: DESIGN@URBANDEN.COM.AU CLIENT KINGSGROVE NORTH HIGH SCHOOL SITE ADDRESS 2 ST ALBANS RD, KINGSGROVE

THIS DRAWING IS COPYRIGHT


SCALE

Drawing Name

ISSUE A

REASON DA ISSUE DATE 21.03.23

Site Plan

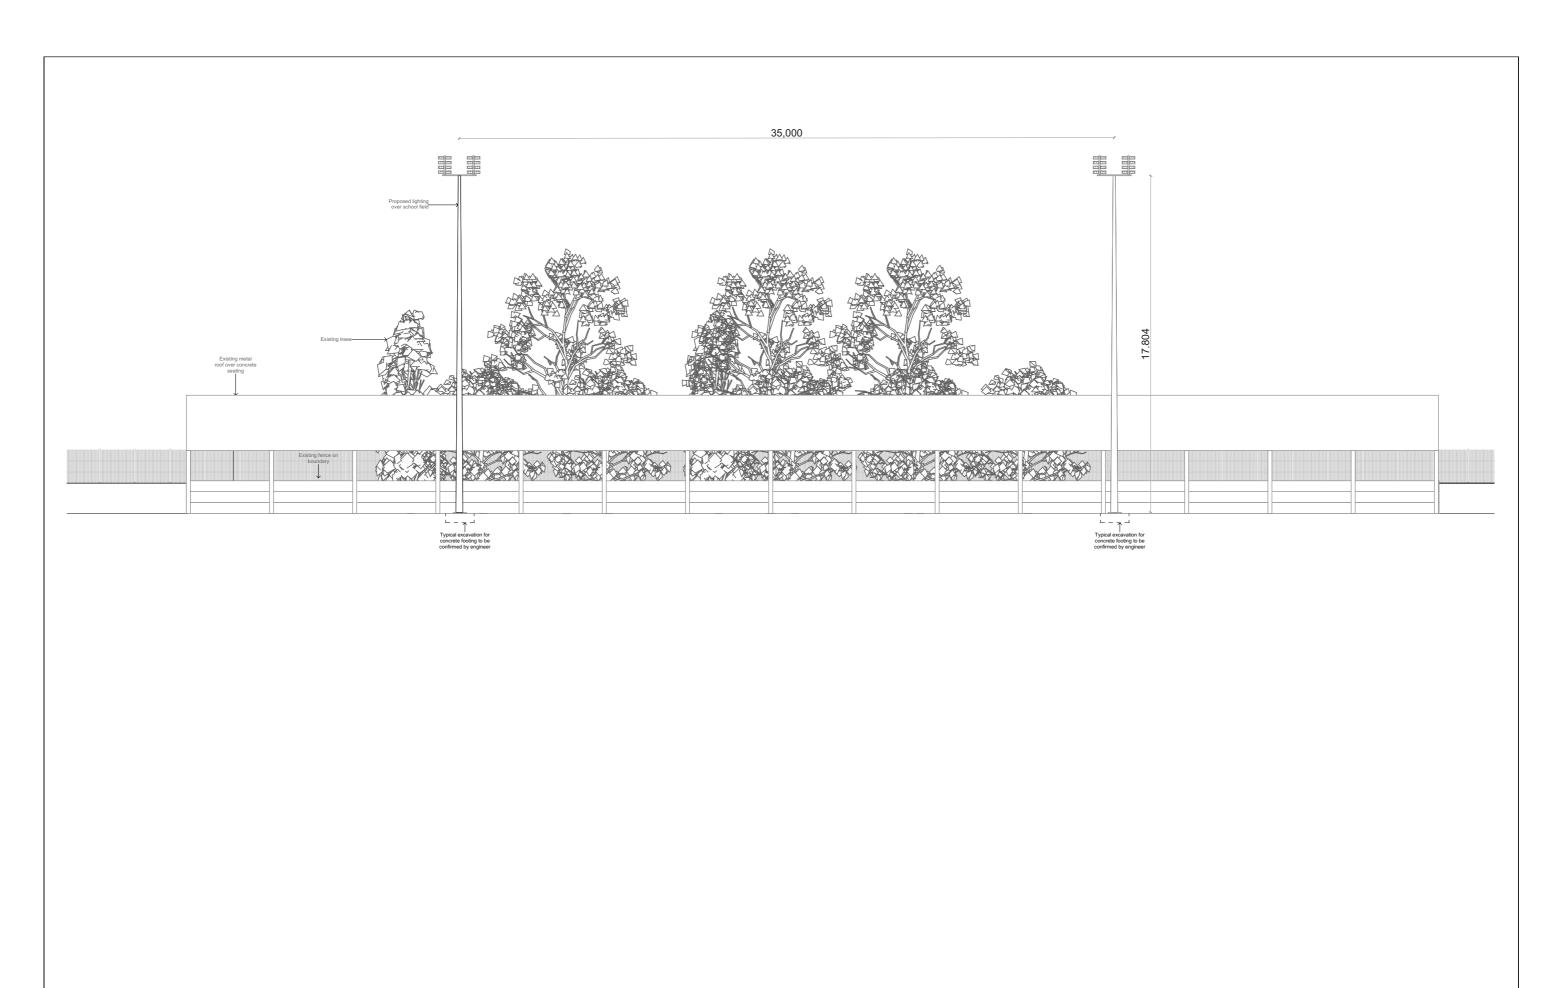

Arborn Den

2 HILL ST SURRY HILLS NSW 2010 T: 0450 964 320 E: DESIGN@URBANDEN.COM.AU CLIENT
KINGSGROVE NORTH HIGH SCHOOL
SITE ADDRESS
2 ST ALBANS RD, KINGSGROVE

THIS DRAWING IS COPYRIGHT

SCALE 1:200 Drawing Name

ISSUE A REASON DATE DA ISSUE 21.03.23

Typical Elevation

1000 2000 4000 DO NOT SCALE DRAWINGS



2 HILL ST SURRY HILLS NSW 2010 T: 0450 964 320 E: DESIGN@URBANDEN.COM.AU CLIENT KINGSGROVE NORTH HIGH SCHOOL THIS DRAWING IS COPYRIGHT

SCALE

Drawing Name **Notification Plan** ISSUE A

REASON DA ISSUE

DATE 21.03.23

DO NOT SCALE DRAWINGS

ARCHITECTS

NOT TO SCALE

1:200 SITE ADDRESS 2 ST ALBANS RD, KINGSGROVE



EXAMPLE OF LIGHTING INSTALLED

EXAMPLE OF LIGHTING GRID

2 HILL ST SURRY HILLS NSW 2010 T: 0450 964 320 E: DESIGN@URBANDEN.COM.AU

CLIENT KINGSGROVE NORTH HIGH SCHOOL SITE ADDRESS 2 ST ALBANS RD, KINGSGROVE

THIS DRAWING IS COPYRIGHT

SCALE

Drawing Name

Images of Lighting

REASON DA ISSUE

DATE 21.03.23



2 HILL ST SURRY HILLS NSW 2010 T: 0450 964 320 E: DESIGN@URBANDEN.COM.AU

CLIENT KINGSGROVE NORTH HIGH SCHOOL SITE ADDRESS 2 ST ALBANS RD, KINGSGROVE

THIS DRAWING IS COPYRIGHT

SCALE

Drawing Name

REASON DA ISSUE DATE 21.03.23

Images_School Oval