



UNIT 2 (GRANNY)				WINDOW SCHEDULE	
No.	Width mm	Height mm	Head Ht.	Description	Elevation
W1c	2400	1500	2100	ALUMINIUM FRAMED SLIDING WINDOW	EAST
W2c	600	700	2100	ALUMINIUM FRAMED OBSCURE WINDOW	EAST
W3c	2100	600	2100	ALUMINIUM FRAMED SLIDING WINDOW	NORTH
W4c	2100	600	2100	ALUMINIUM FRAMED SLIDING WINDOW	NORTH
W5c	1200	600	2100	ALUMINIUM FRAMED SLIDING WINDOW	WEST


UNIT 2 (GRANNY)					DOOR SCHEDULE	
No.	Width mm	Height mm	Head Ht.	Qty	Description	
D1	900	2400	2100	1	TIMBER FRAME ENTRY DOOR	
D2	820	2100	2100	2	TIMBER FRAME SWING DOOR	
D3	720	2100	2100	1	TIMBER FRAME SWING DOOR	
PFD	1300	2100	2100	1	TIMBER FRAME PANEL FOLD DOOR	

smoke alarms to comply with clause 3.7.5.5 of the NCC Volume two 2019

commonwall sound separation clause 3.8.6.2 of the NCC Volume two 2019


commonwall fire separation clause 3.7.3.2 of the NCC Volume two 2019 (FRL 60/60/60)

NOTE: WINDOW RESTRICTERS AS PER BCA 3.9.2.6

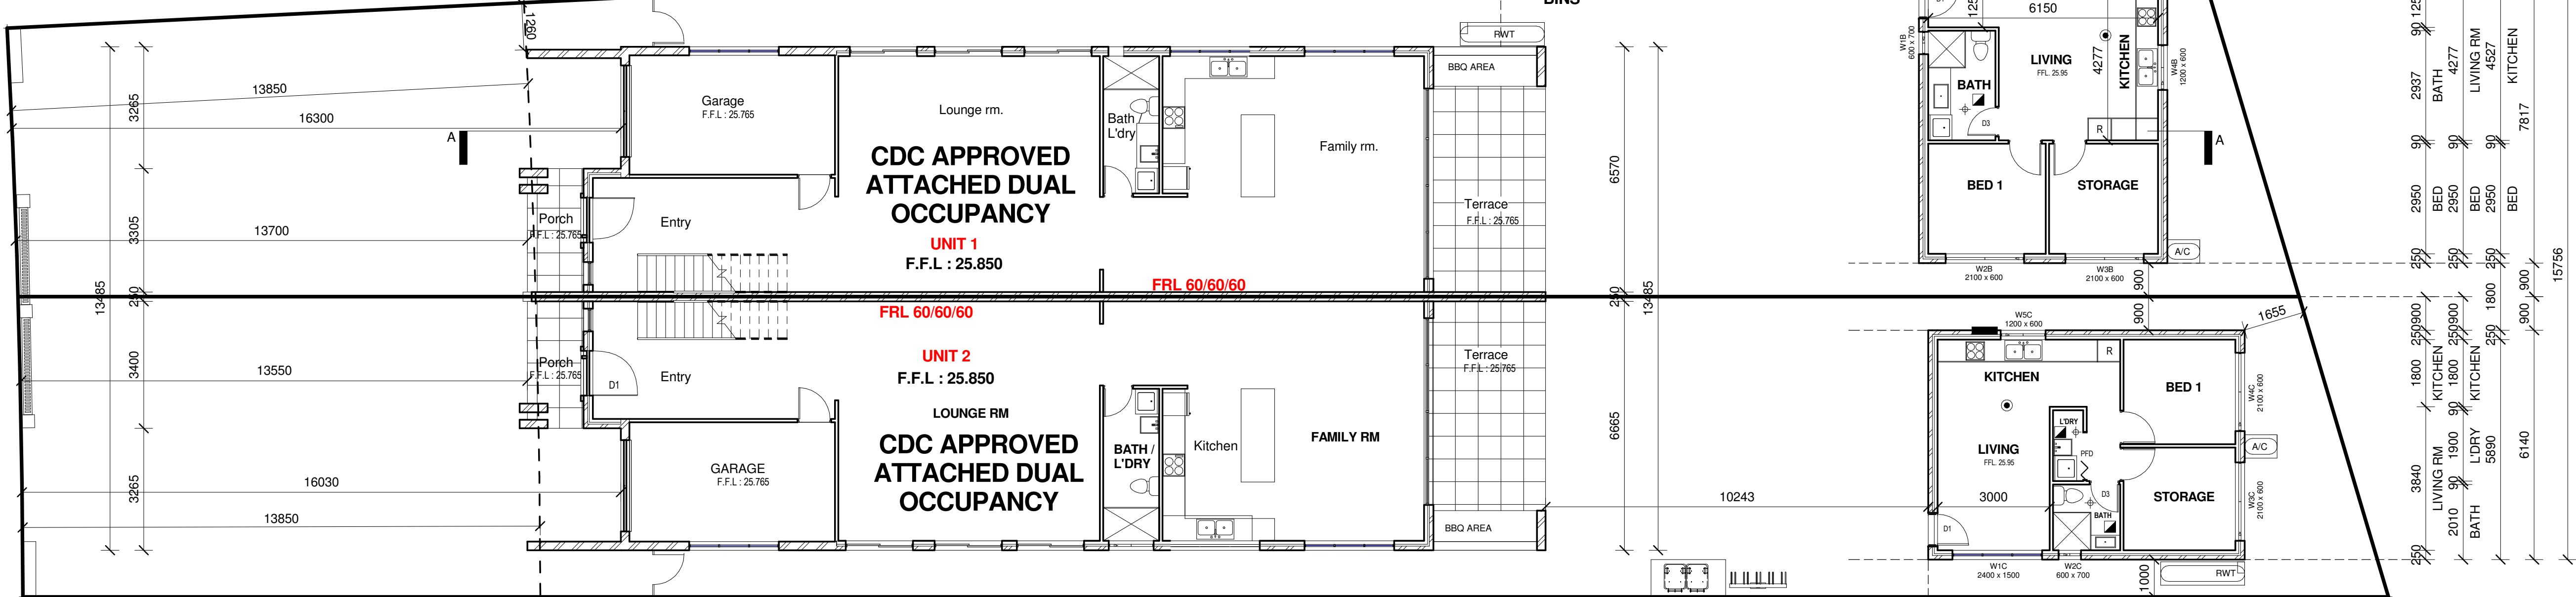


**NOTE:  
EAVE TO BOUNDARY MIN 450MM**

1 : 100

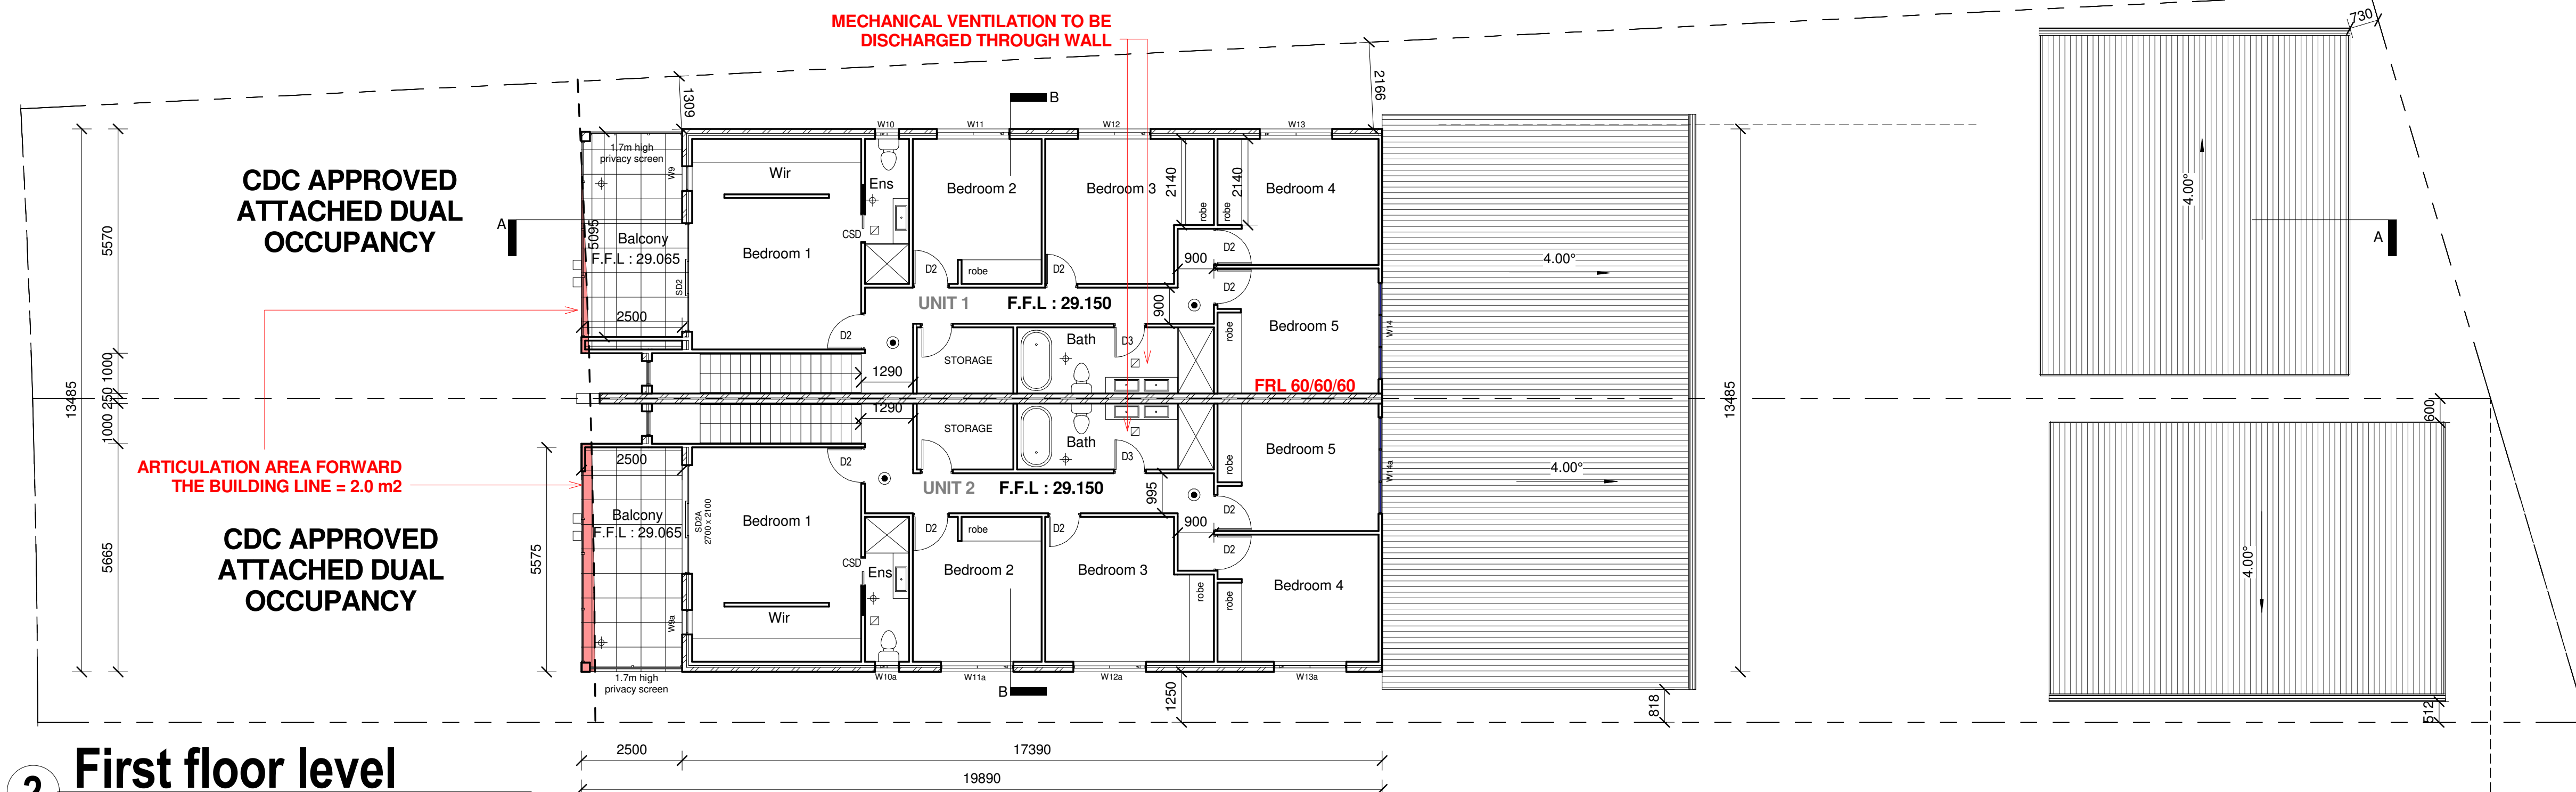

2 1 : 100

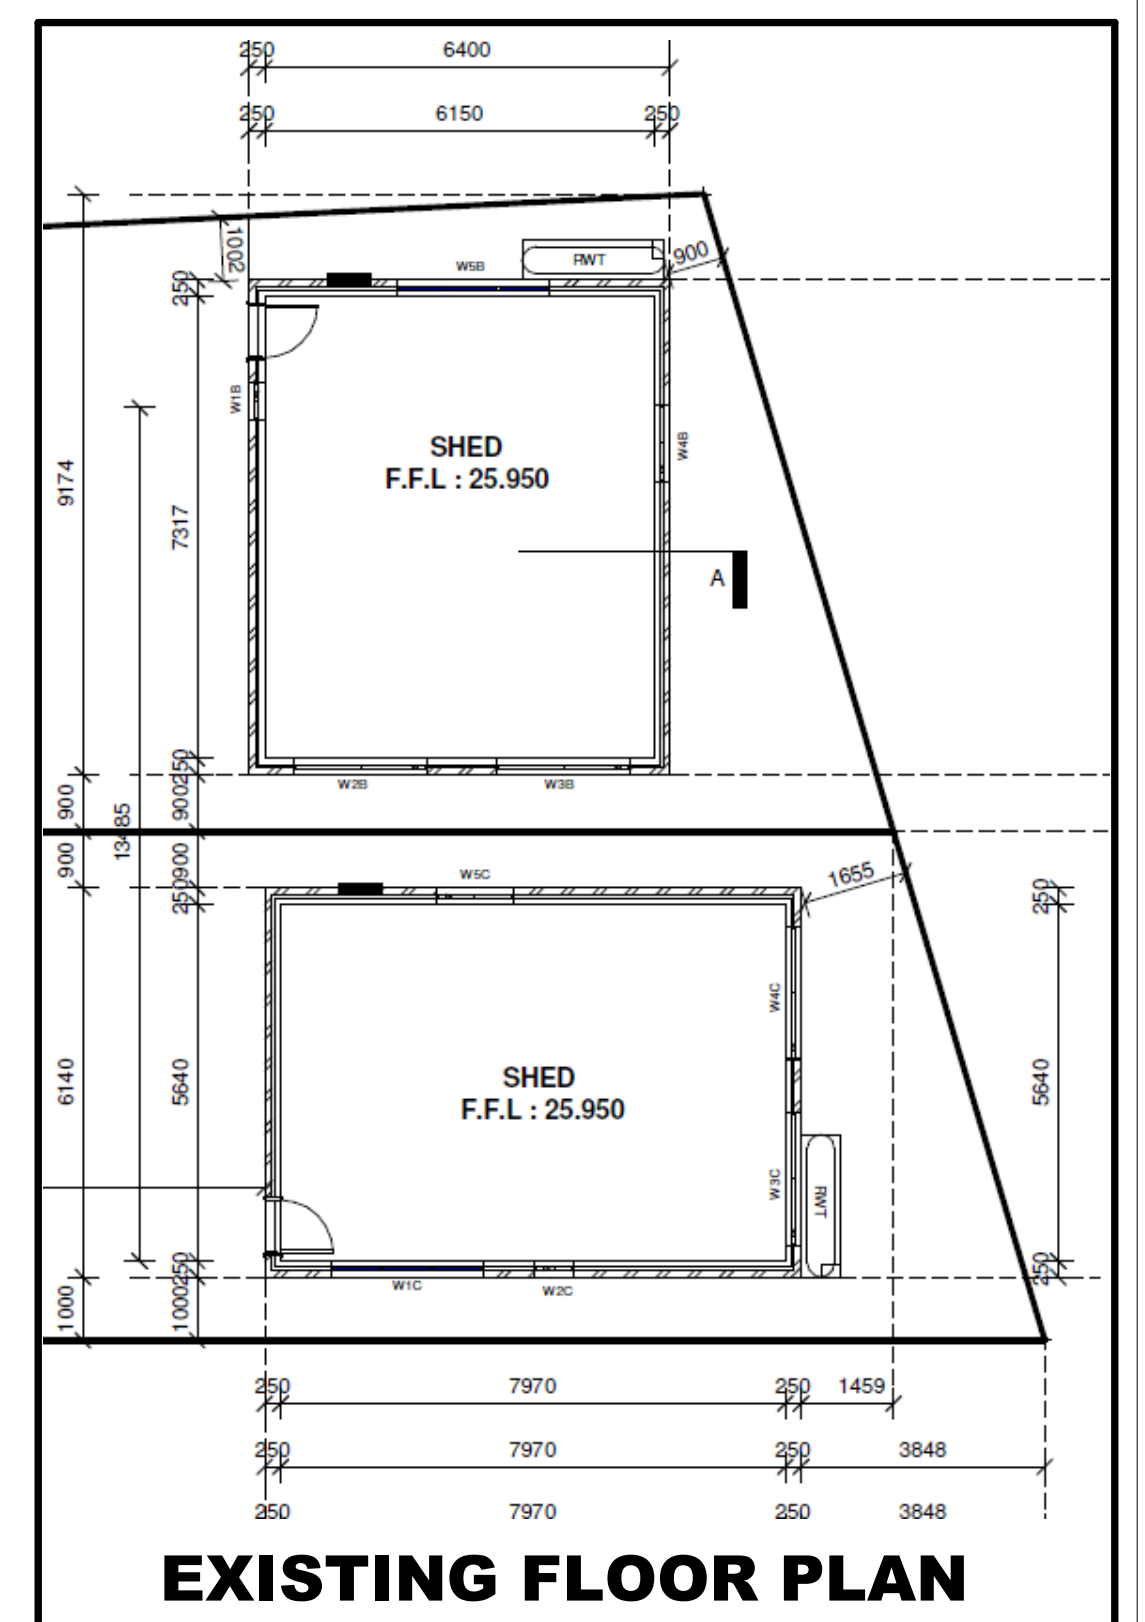

**d**  
dvyne  
design

SHOP 1, 23-27 PATON STREET,  
MERRYLANDS WEST, NSW 2160  
(02) 9637 1111  
jack@dvyne.com.au  
www.dvyne.com.au

DESIGN | CONSTRUCT | CONSULT

JOB DESCRIPTION	DRAWING TITLE
Proposed Duplex & Outbuildings AT 36 ALCOOMIE ST, VILLAWOOD	FLOOR PLANS
	CLIENT DETAILS
	ALI KAZIMI & MUSHTAQ HUSSAIN

DO NOT SCALE THE DRAWINGS, READ ALL DIMENSIONS SHOWN.  
ALL DIMENSIONS, NOTES AND ALL PLAN AND ELEVATION  
DOCUMENTS MUST BE CHECKED AND VERIFIED BY THE  
CONTRACTOR PRIOR TO ANY COMMENCEMENT OF ANY  
BUILDING WORKS ON SITE. TO CLARIFY ANY DISCREPANCIES  
BETWEEN ALL PLAN DRAWINGS AND DOCUMENTATION RELEVANT TO THE  
PROPOSAL / SITE WORKS, GROUND LEVELS MAY VARY DUE TO SITE  
CONDITIONS. COPYRIGHT - THESE DRAWINGS REMAIN THE PROPERTY OF  
DVYNE DESIGN PT LTD AND CAN NOT BE ALTERED OR REPRODUCED  
WITHOUT WRITTEN CONSENT.

DRAWN	SB	ISSUE	AMENDMENT		BY	DATE
DATE	MAR 2022					
CHECKED	SB					
SCALE	1:100					
JOB NUMBER	2209-00					
NUMBER IN SET	A02					
ISSUE	B	A	CONCEPT PLAN		SB	FEB 22
		B	CDC SUBMISSION		CN	MAR 22
		C	DA SUBMISSION		JJT	JAN 23



