


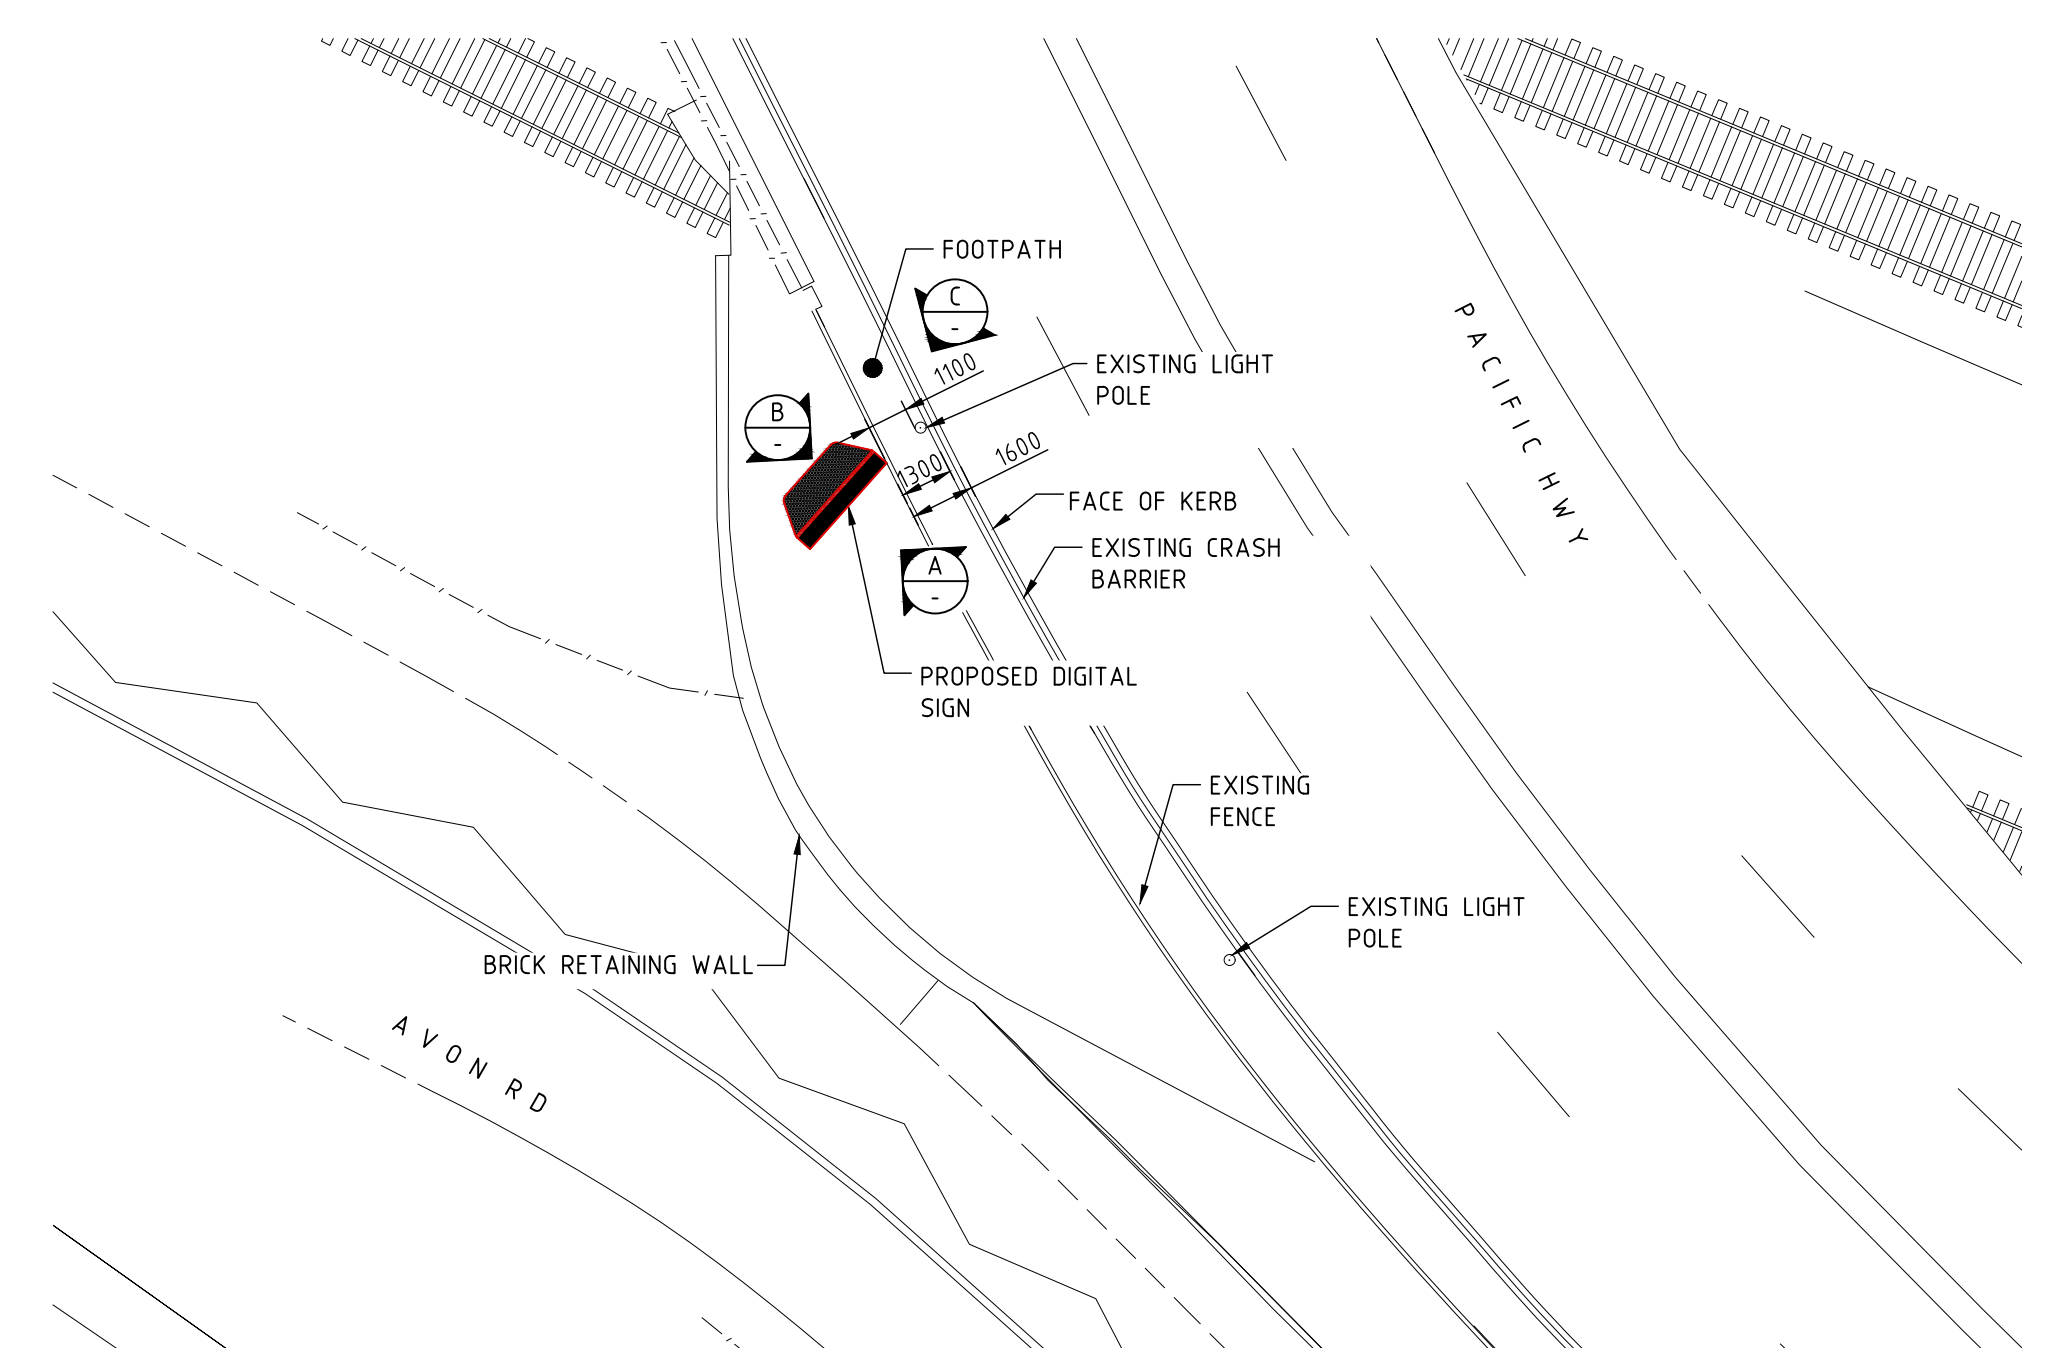
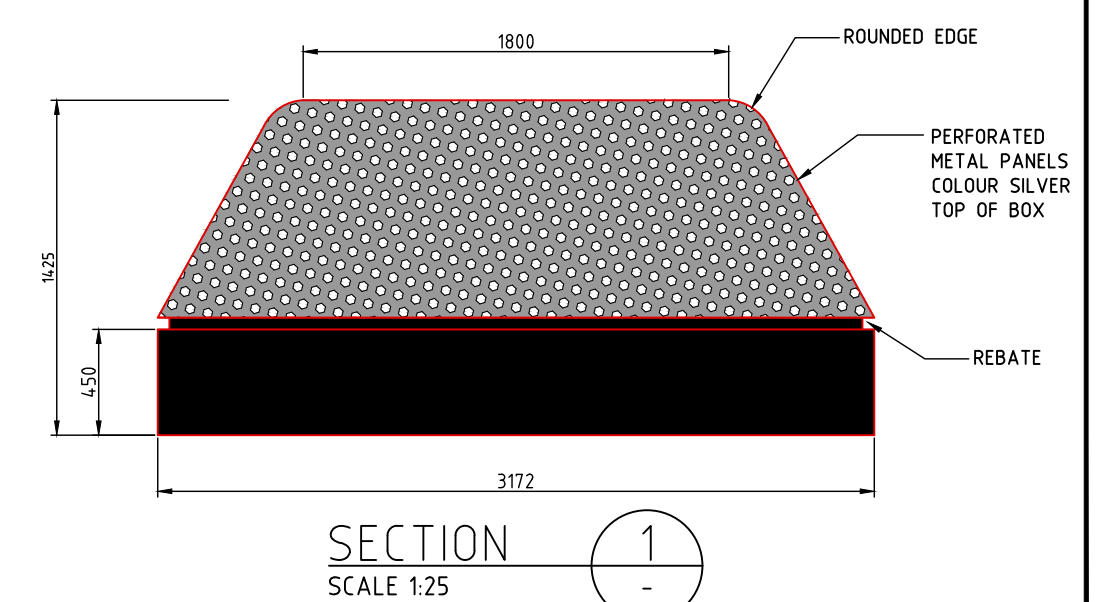


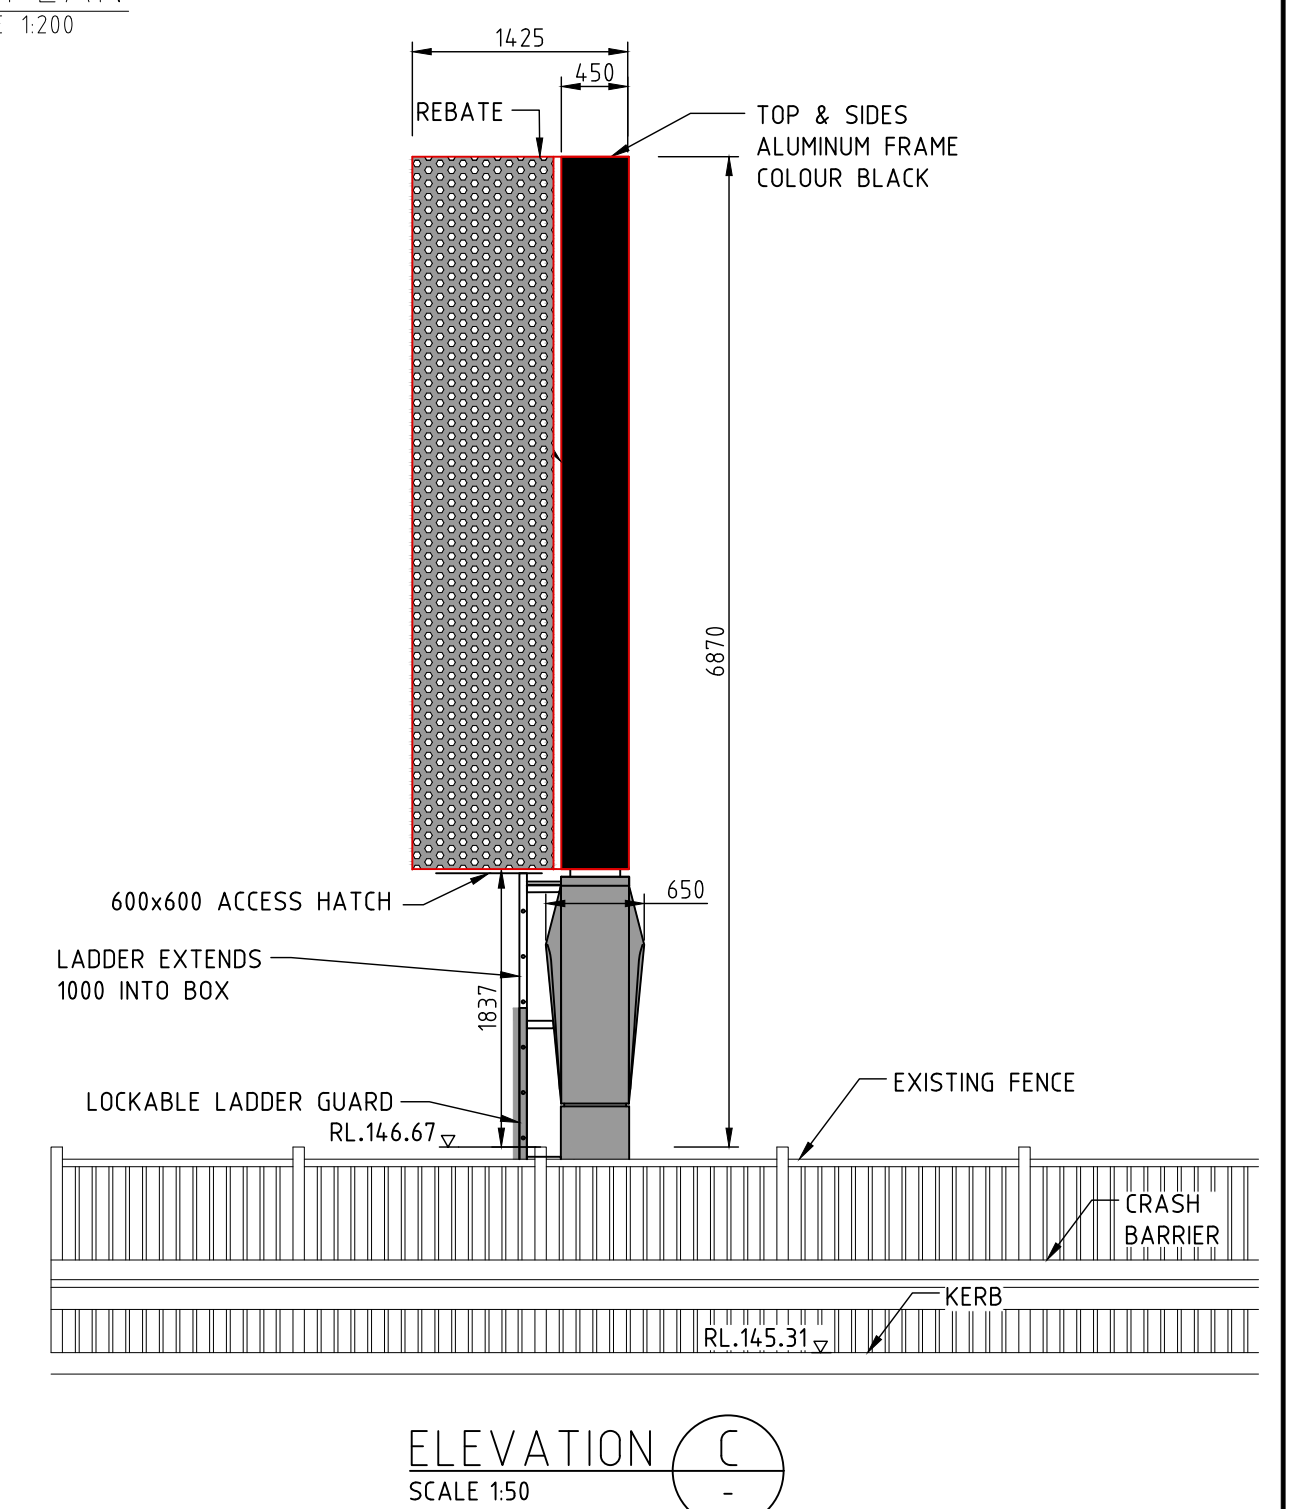

AERIAL PHOTO  
NTS

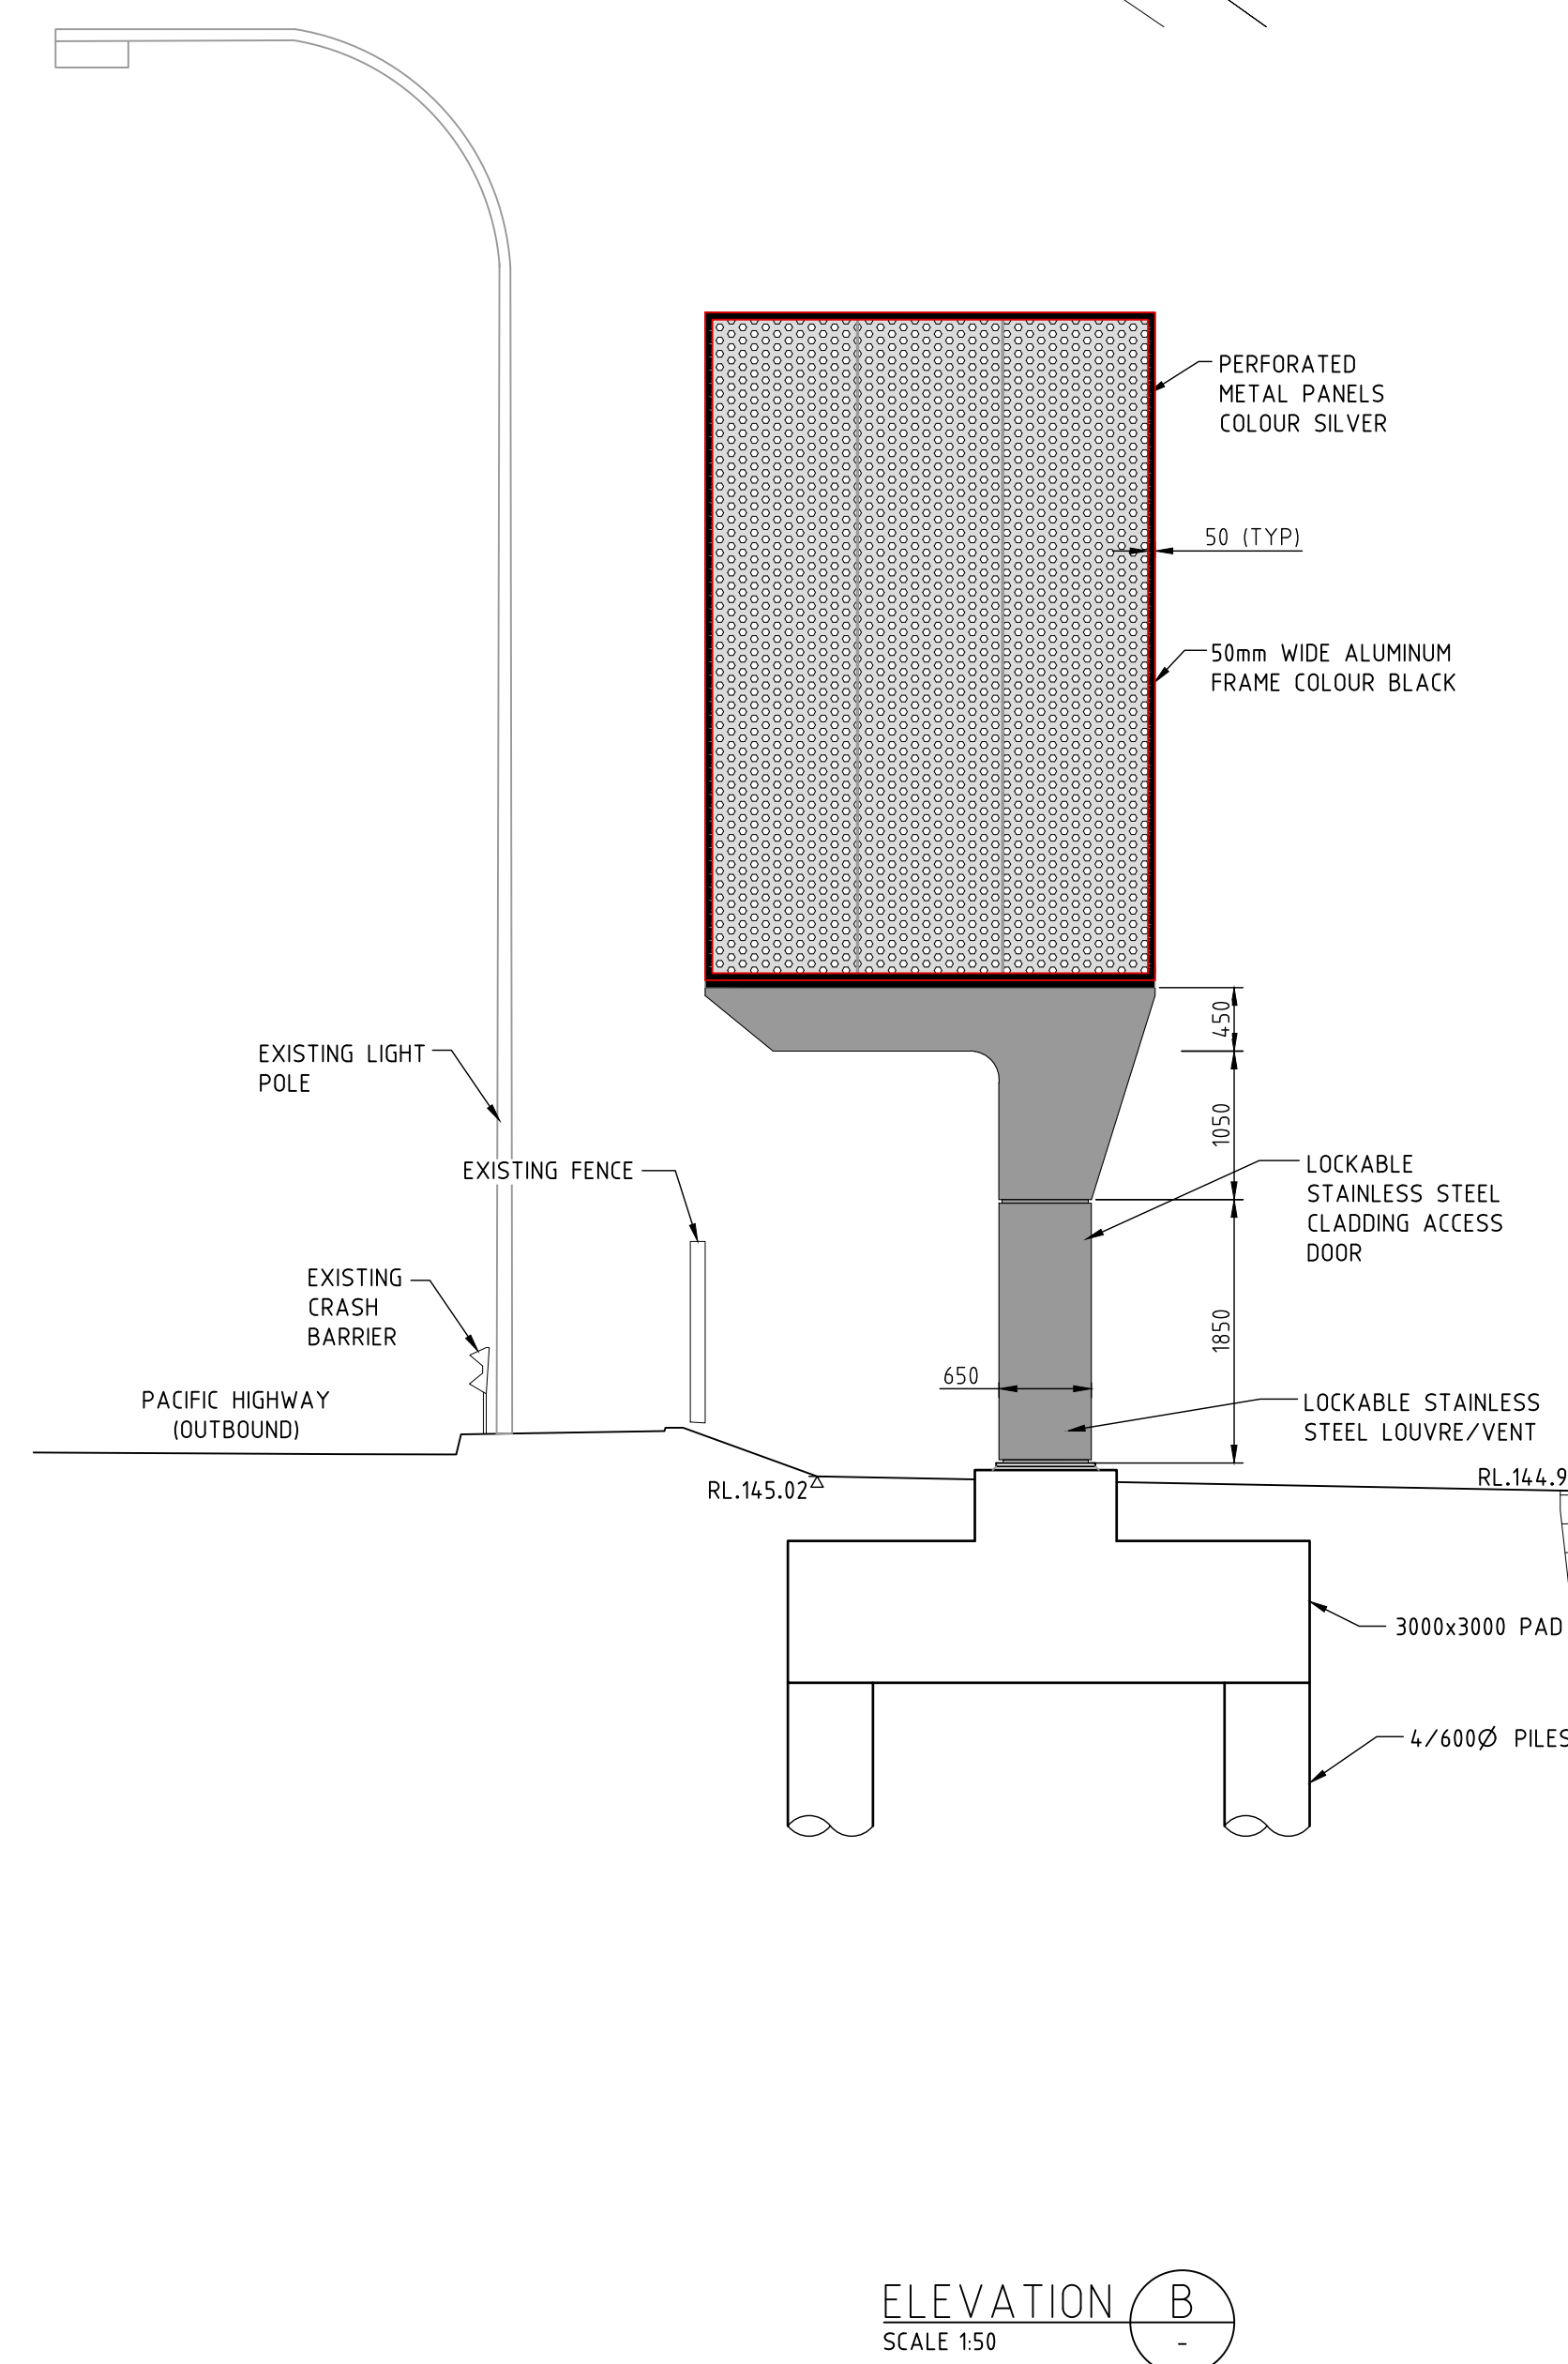

SITE PLAN  
SCALE 1:200

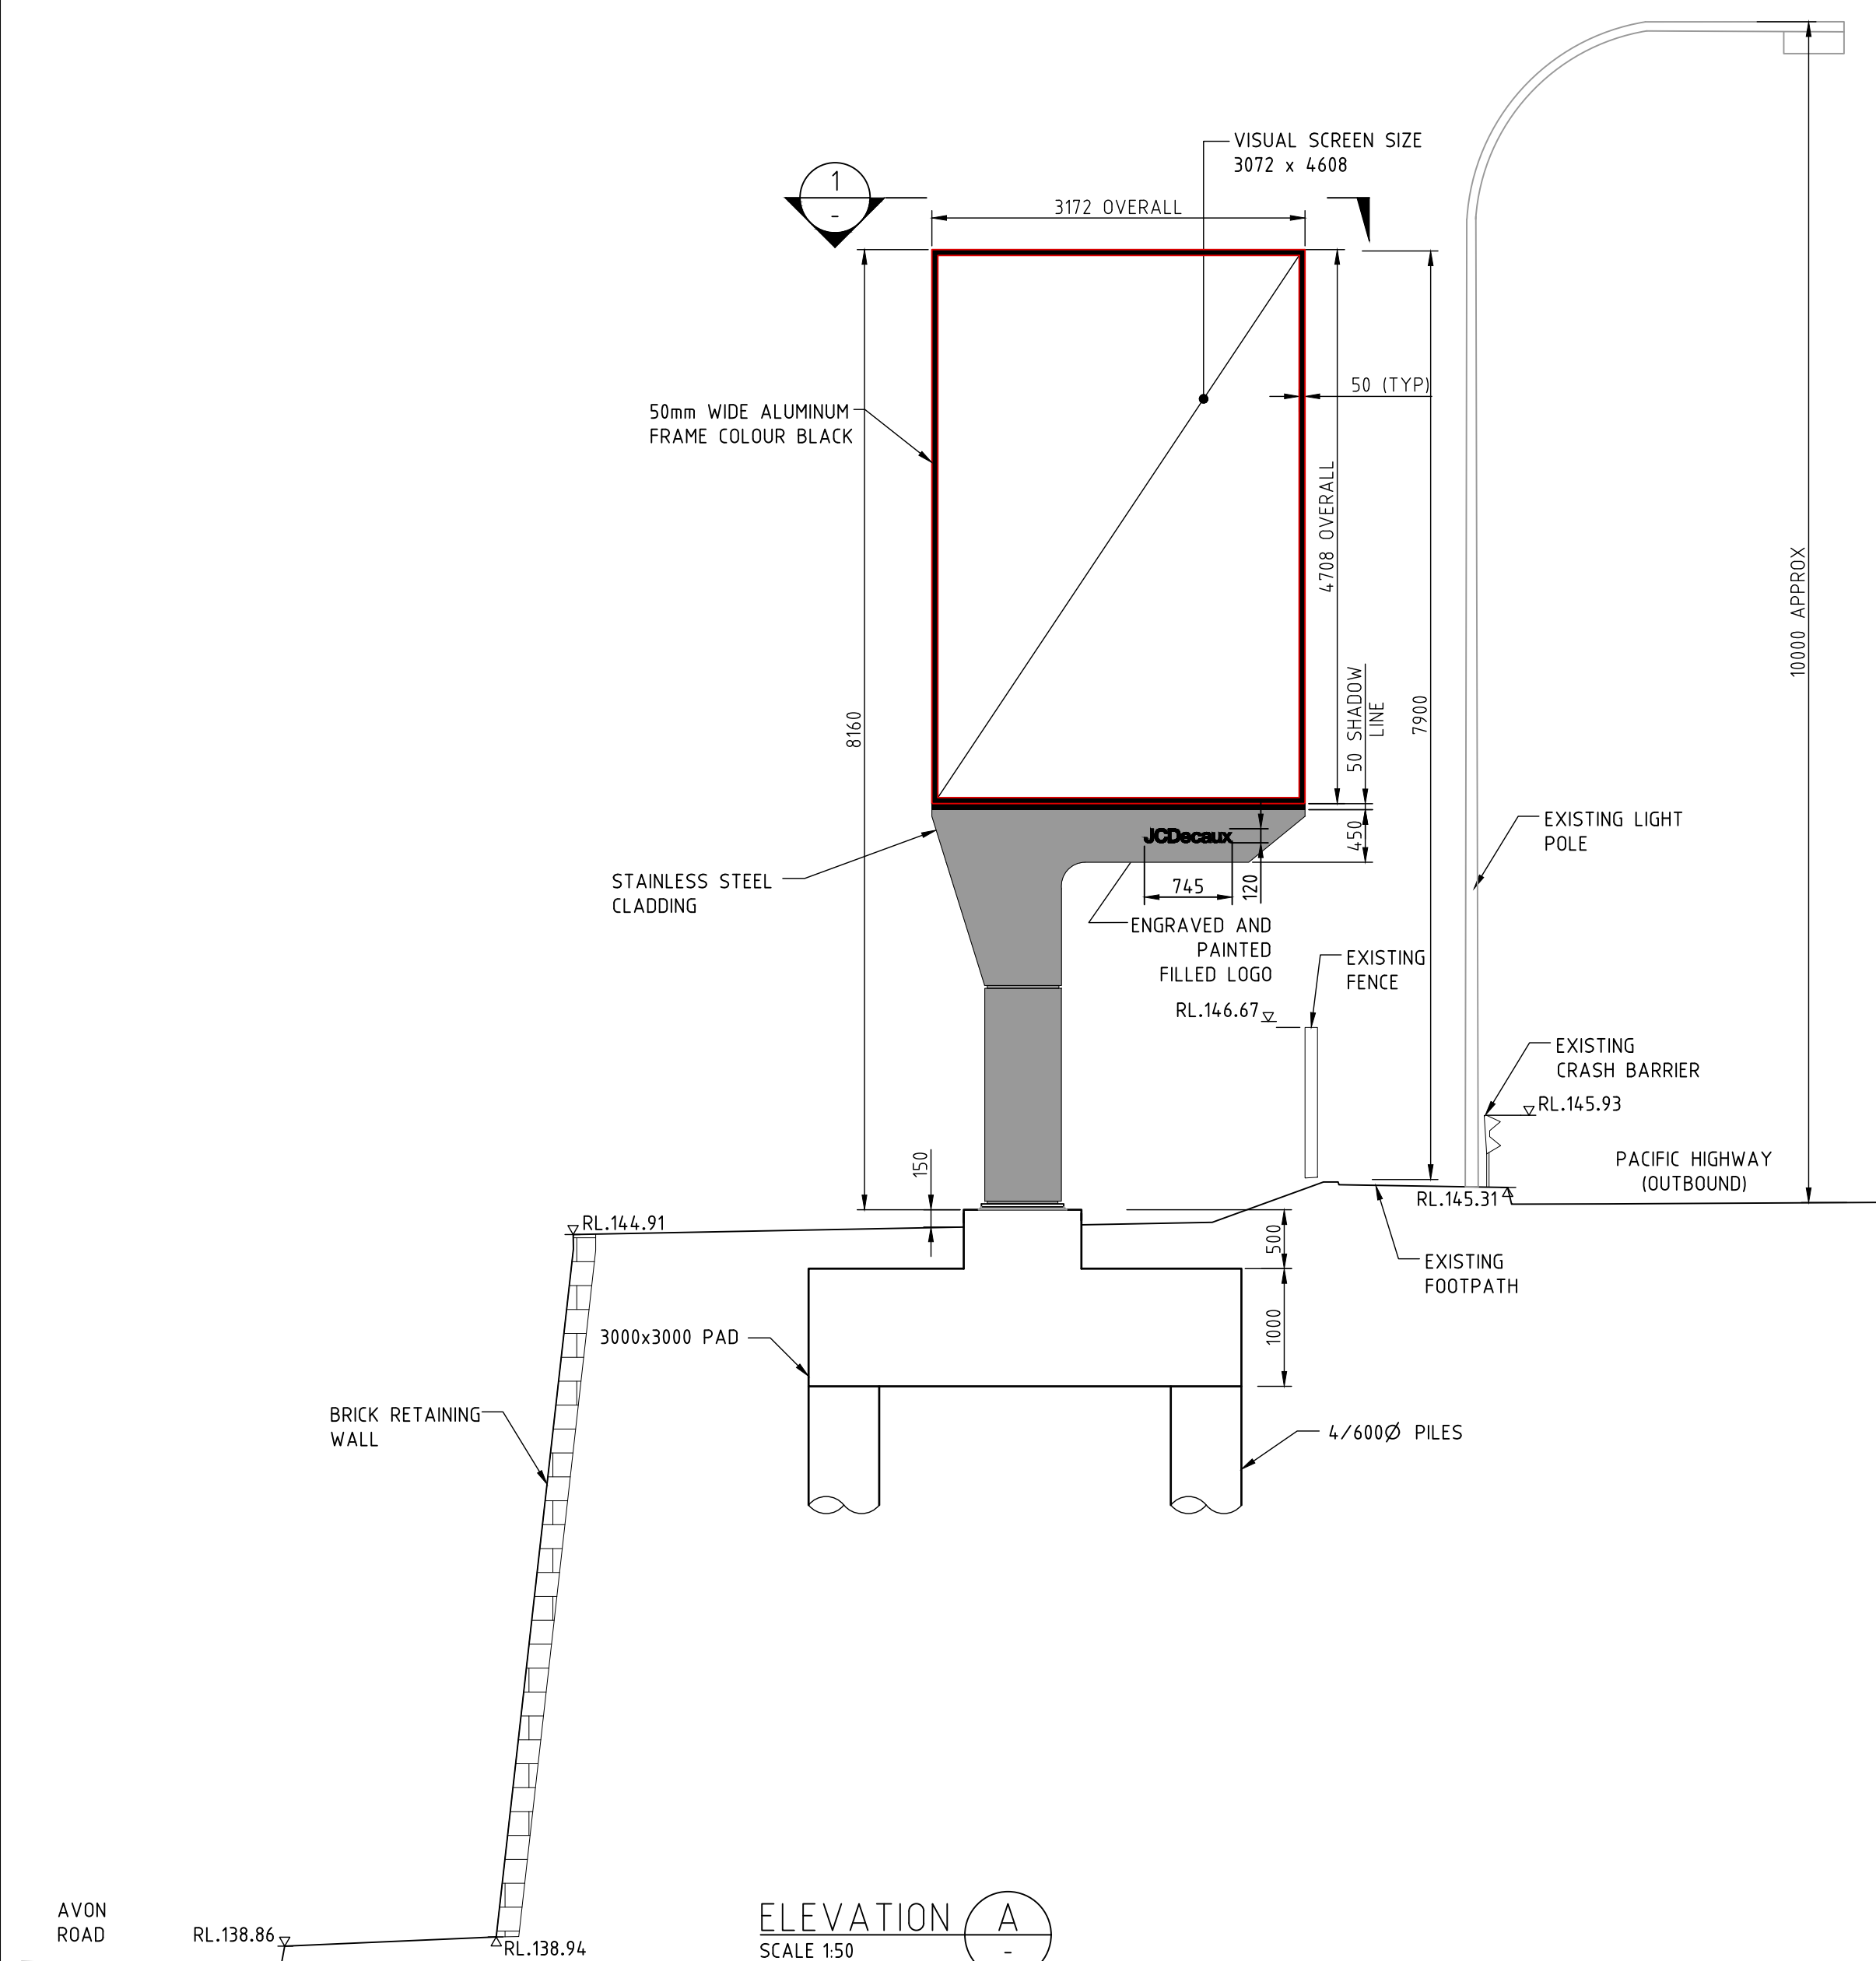

NOT FOR CONSTRUCTION

ISS	DATE	COMMENT
A	15/07/22	ISSUED FOR APPROVAL
B	22/07/22	ISSUED FOR APPROVAL
C	19/10/22	ISSUED FOR APPROVAL
D	17/02/23	ISSUED FOR APPROVAL
E	27/02/23	ISSUED FOR APPROVAL
F	22/05/23	ISSUED FOR APPROVAL



Suite 1, Building 8, 49 Frenchs Forest Road East,  
Frenchs Forest, NSW 2086  
P.O. Box 652, Forestville, NSW 2087  
Ph: 02 9451 3455 Fax: 02 9451 3466  
Email: info@dbce.com.au  
ABN 23 039 013 724

CLIENT:  
JCDecaux  
PROJECT:  
LOT 2073, DP1132828,  
PORTRAIT 50

TITLE:  
PROPOSED DIGITAL SIGN  
GENERAL ARRANGEMENT &  
SITE PLAN

DRAWN A.T.	DESIGN J.L.	DATE: JUL 22
JOB NO: 22098	DWG NO: DA01	
SCALE @ A1: AS SHOWN	REV: F	