




AERIAL PHOTO
NTS

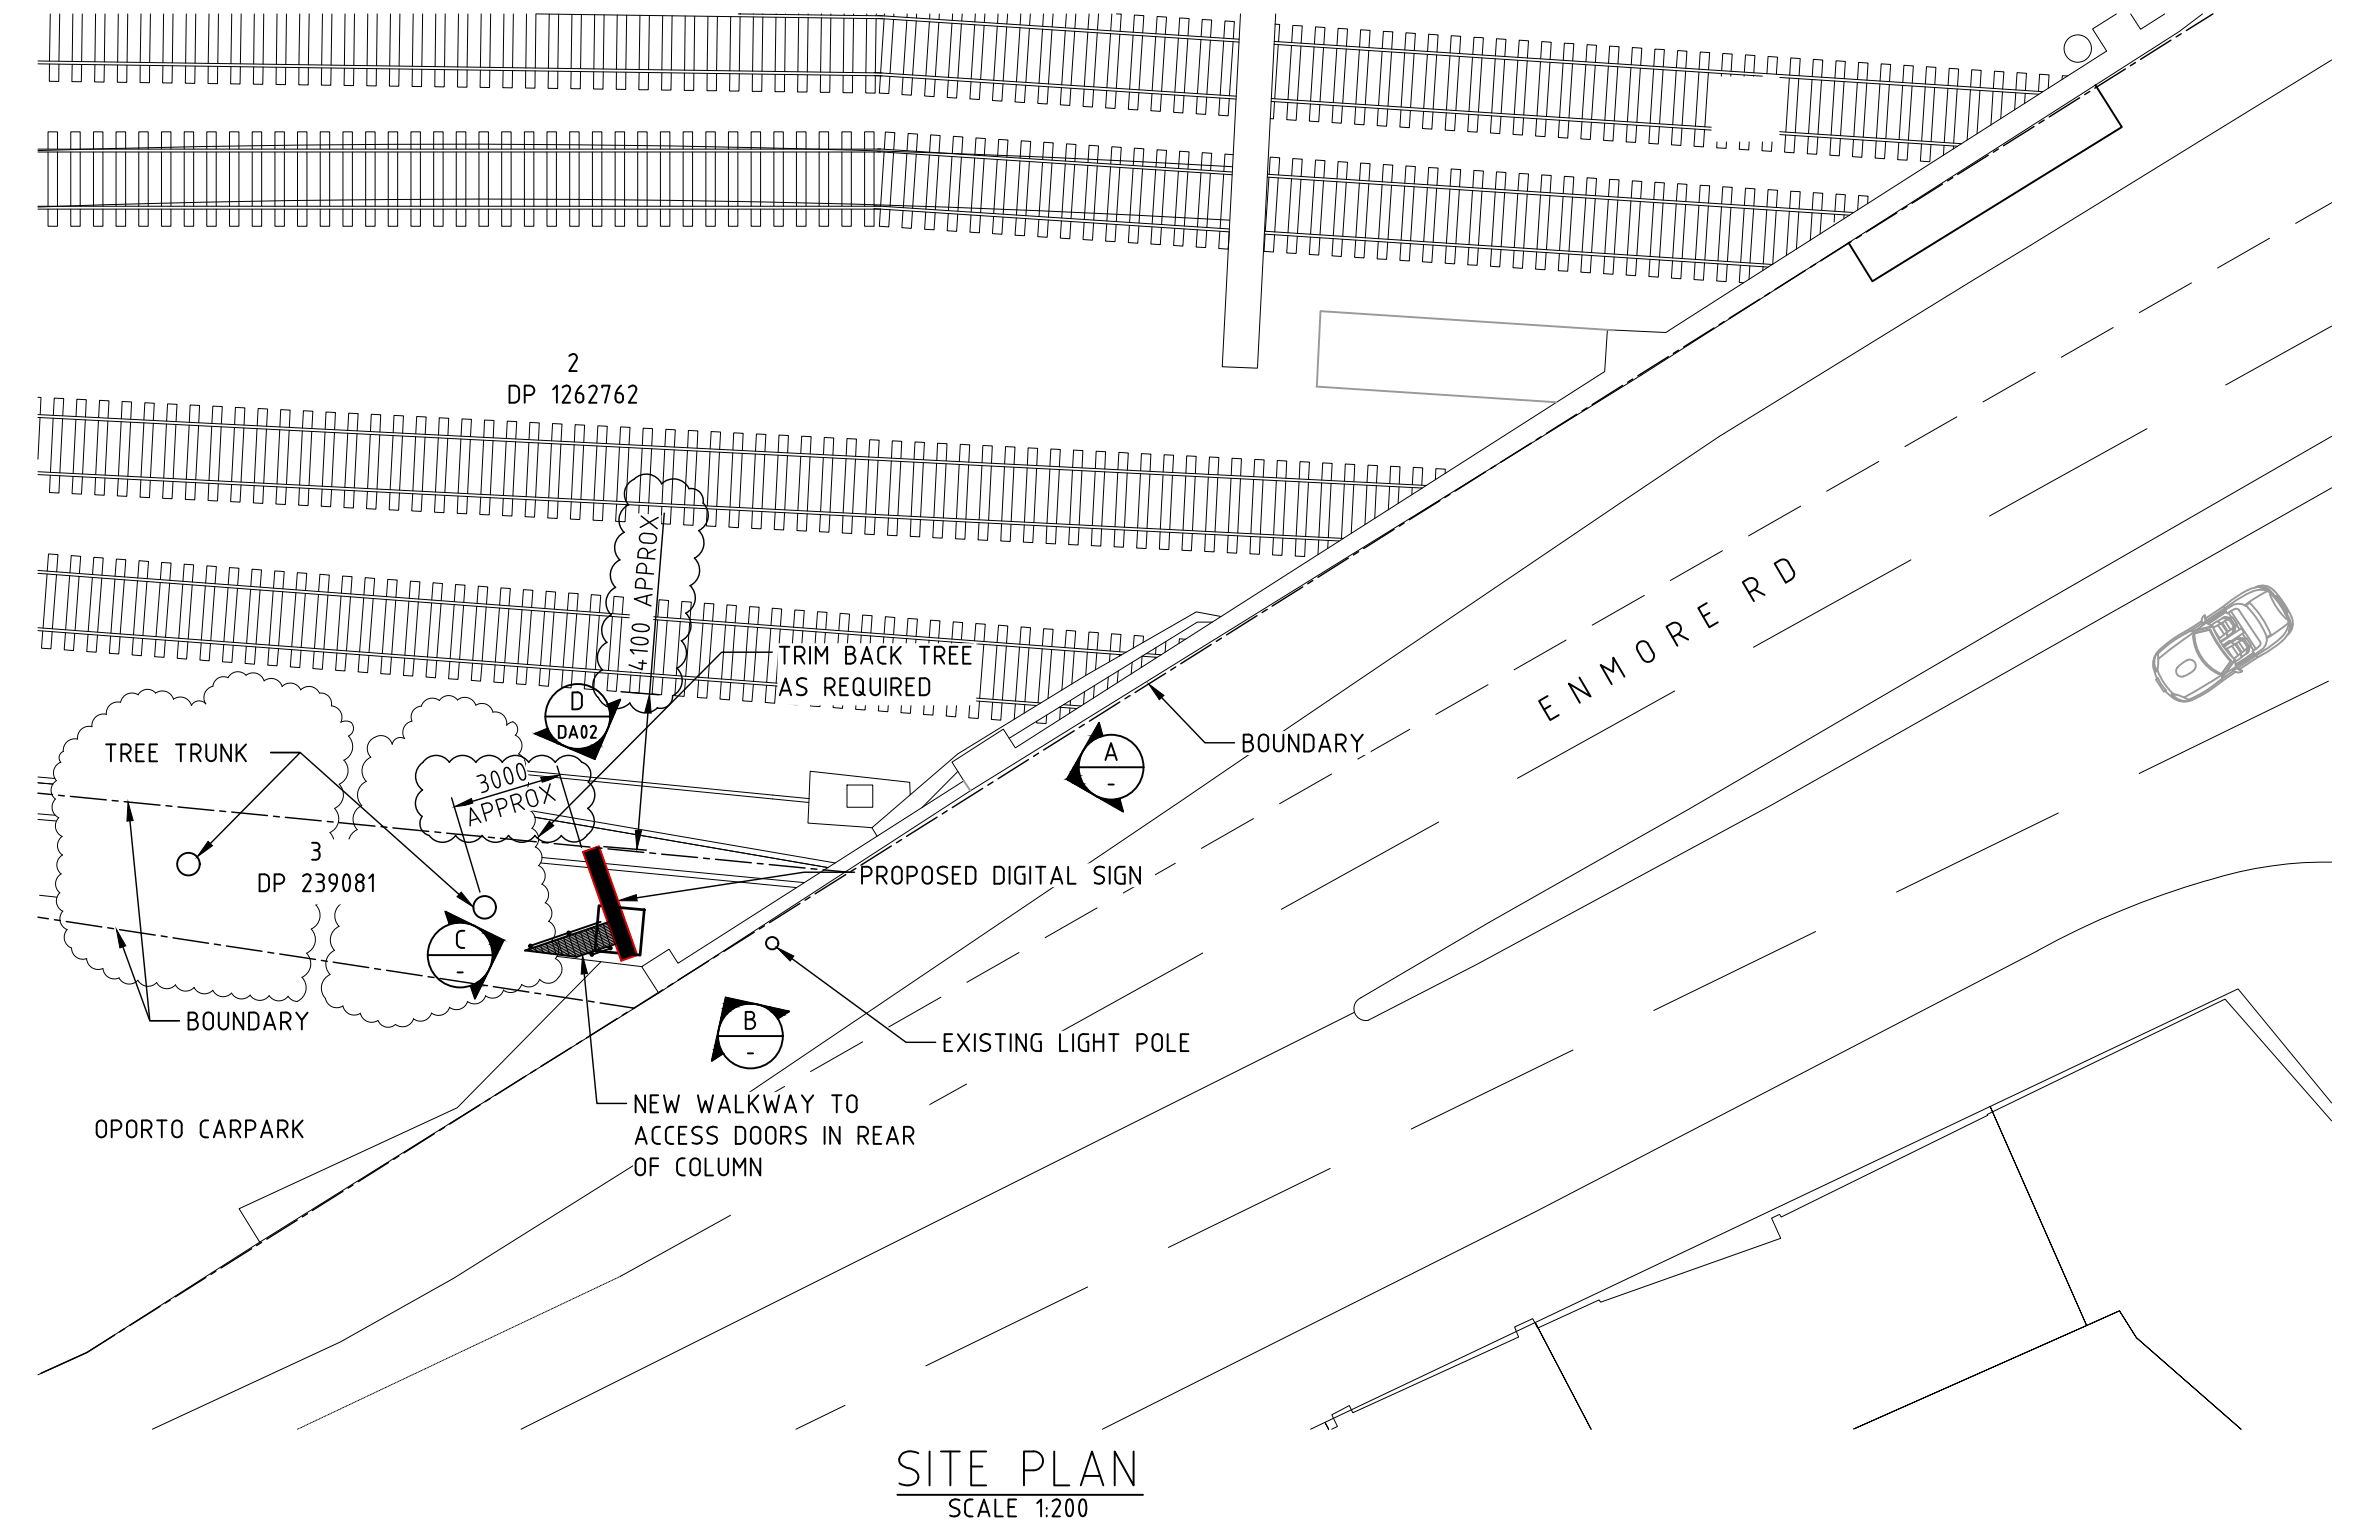


SITE PLAN
SCALE 1:200

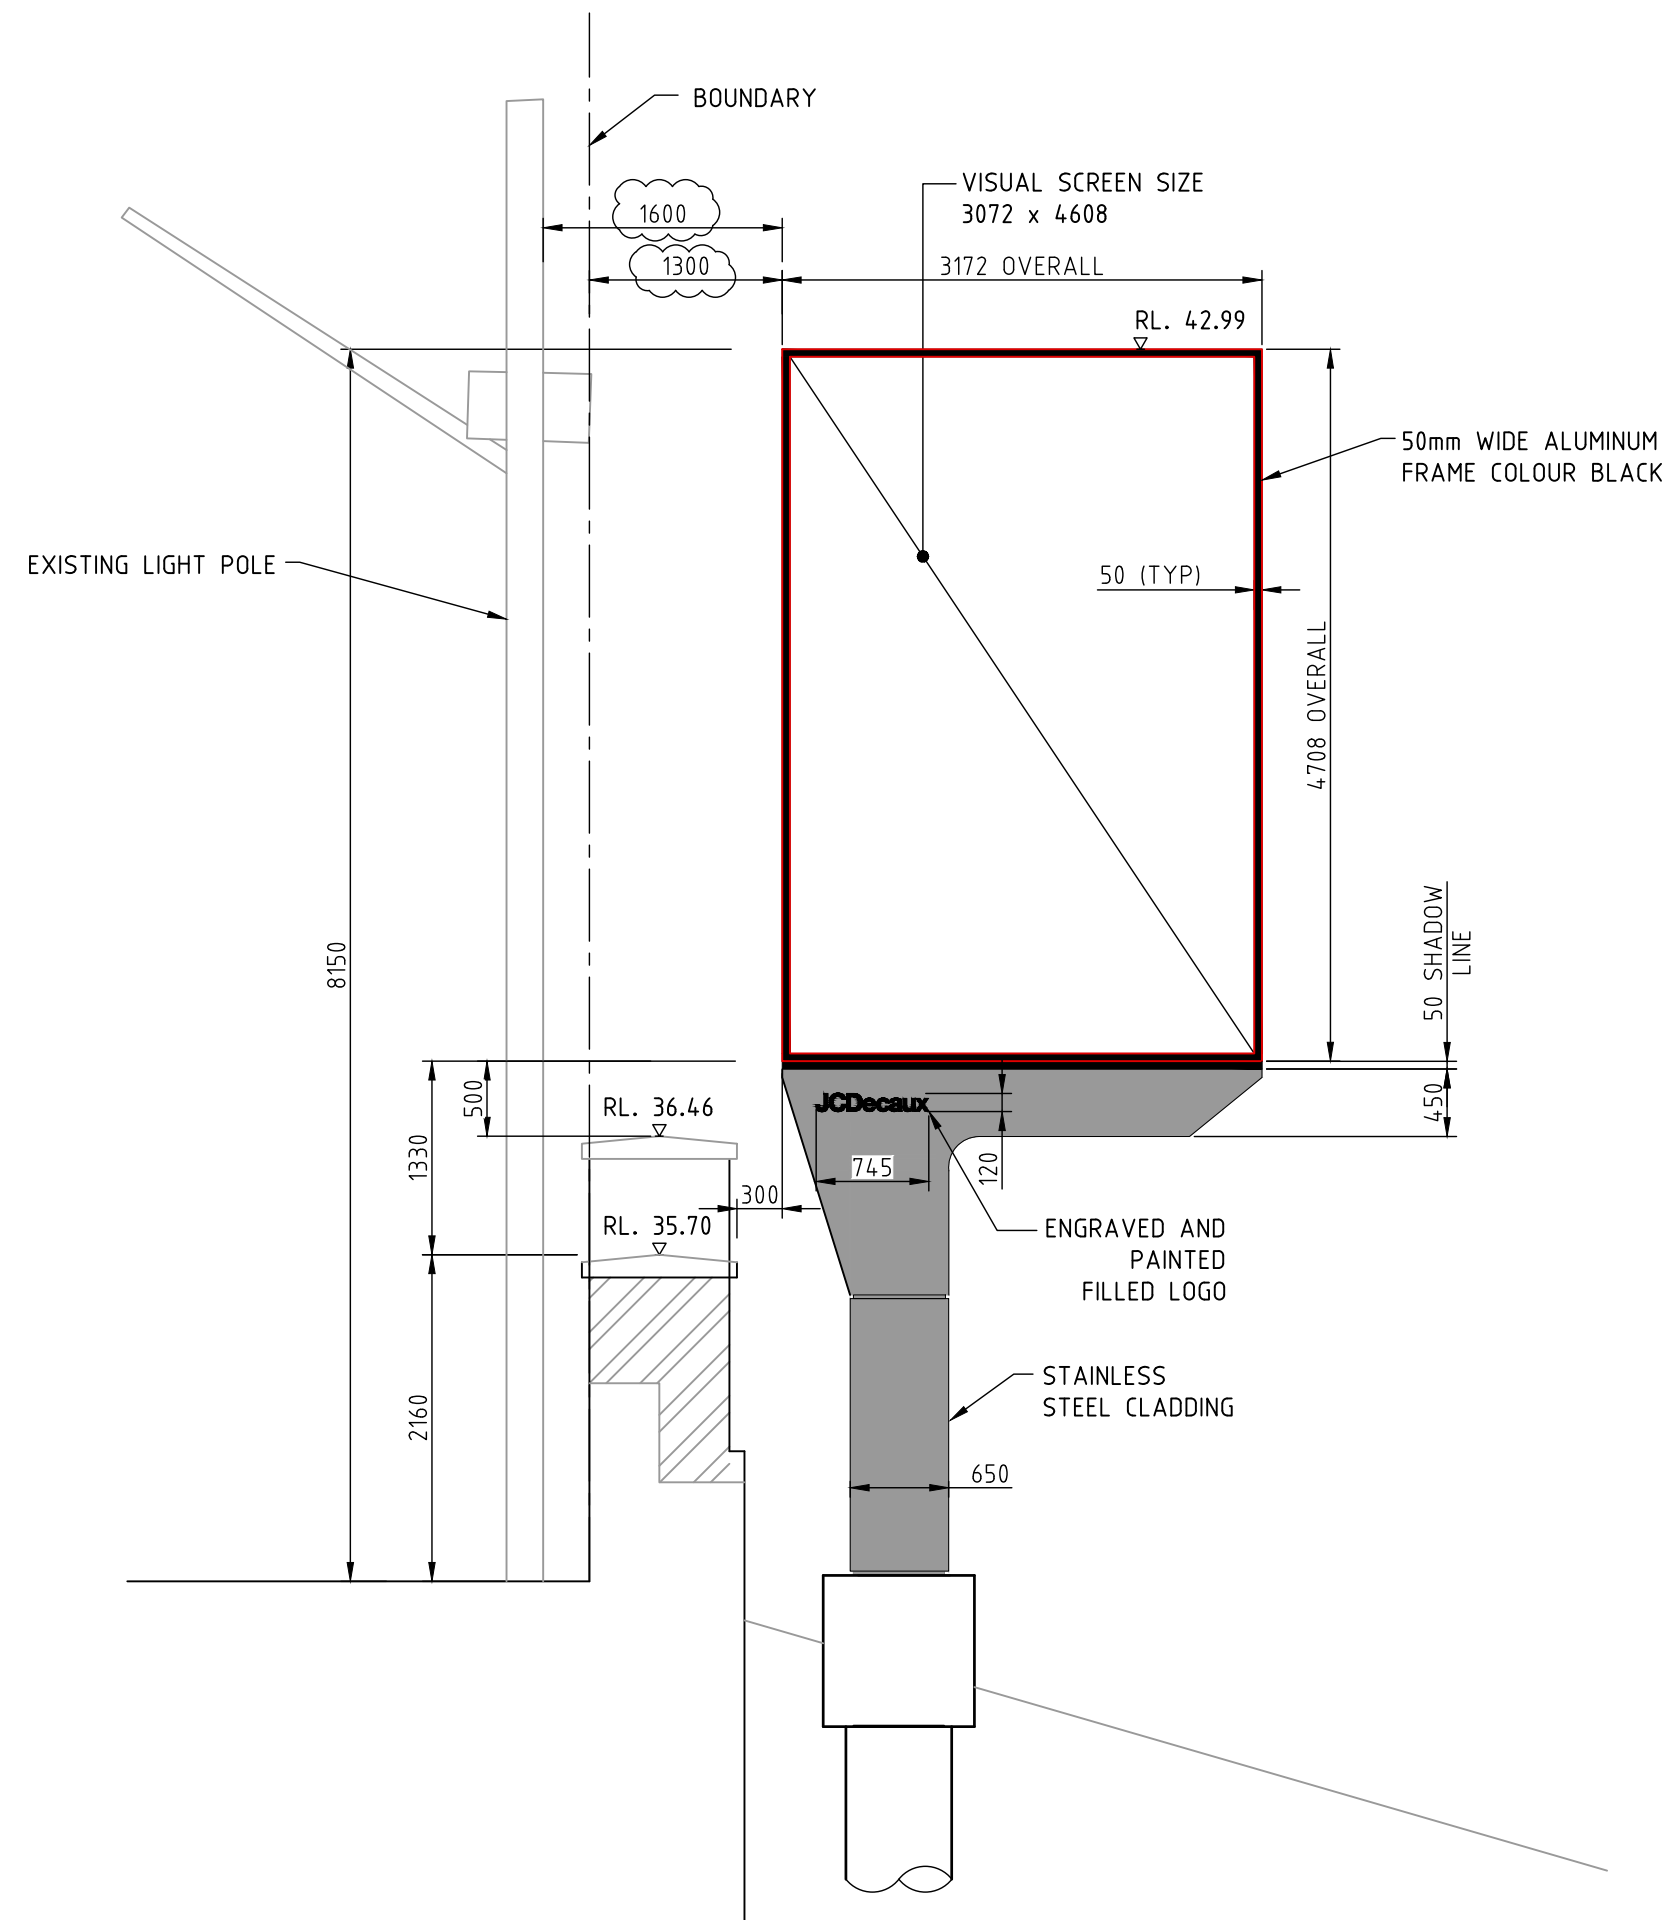

ELEVATION A
SCALE 1:50

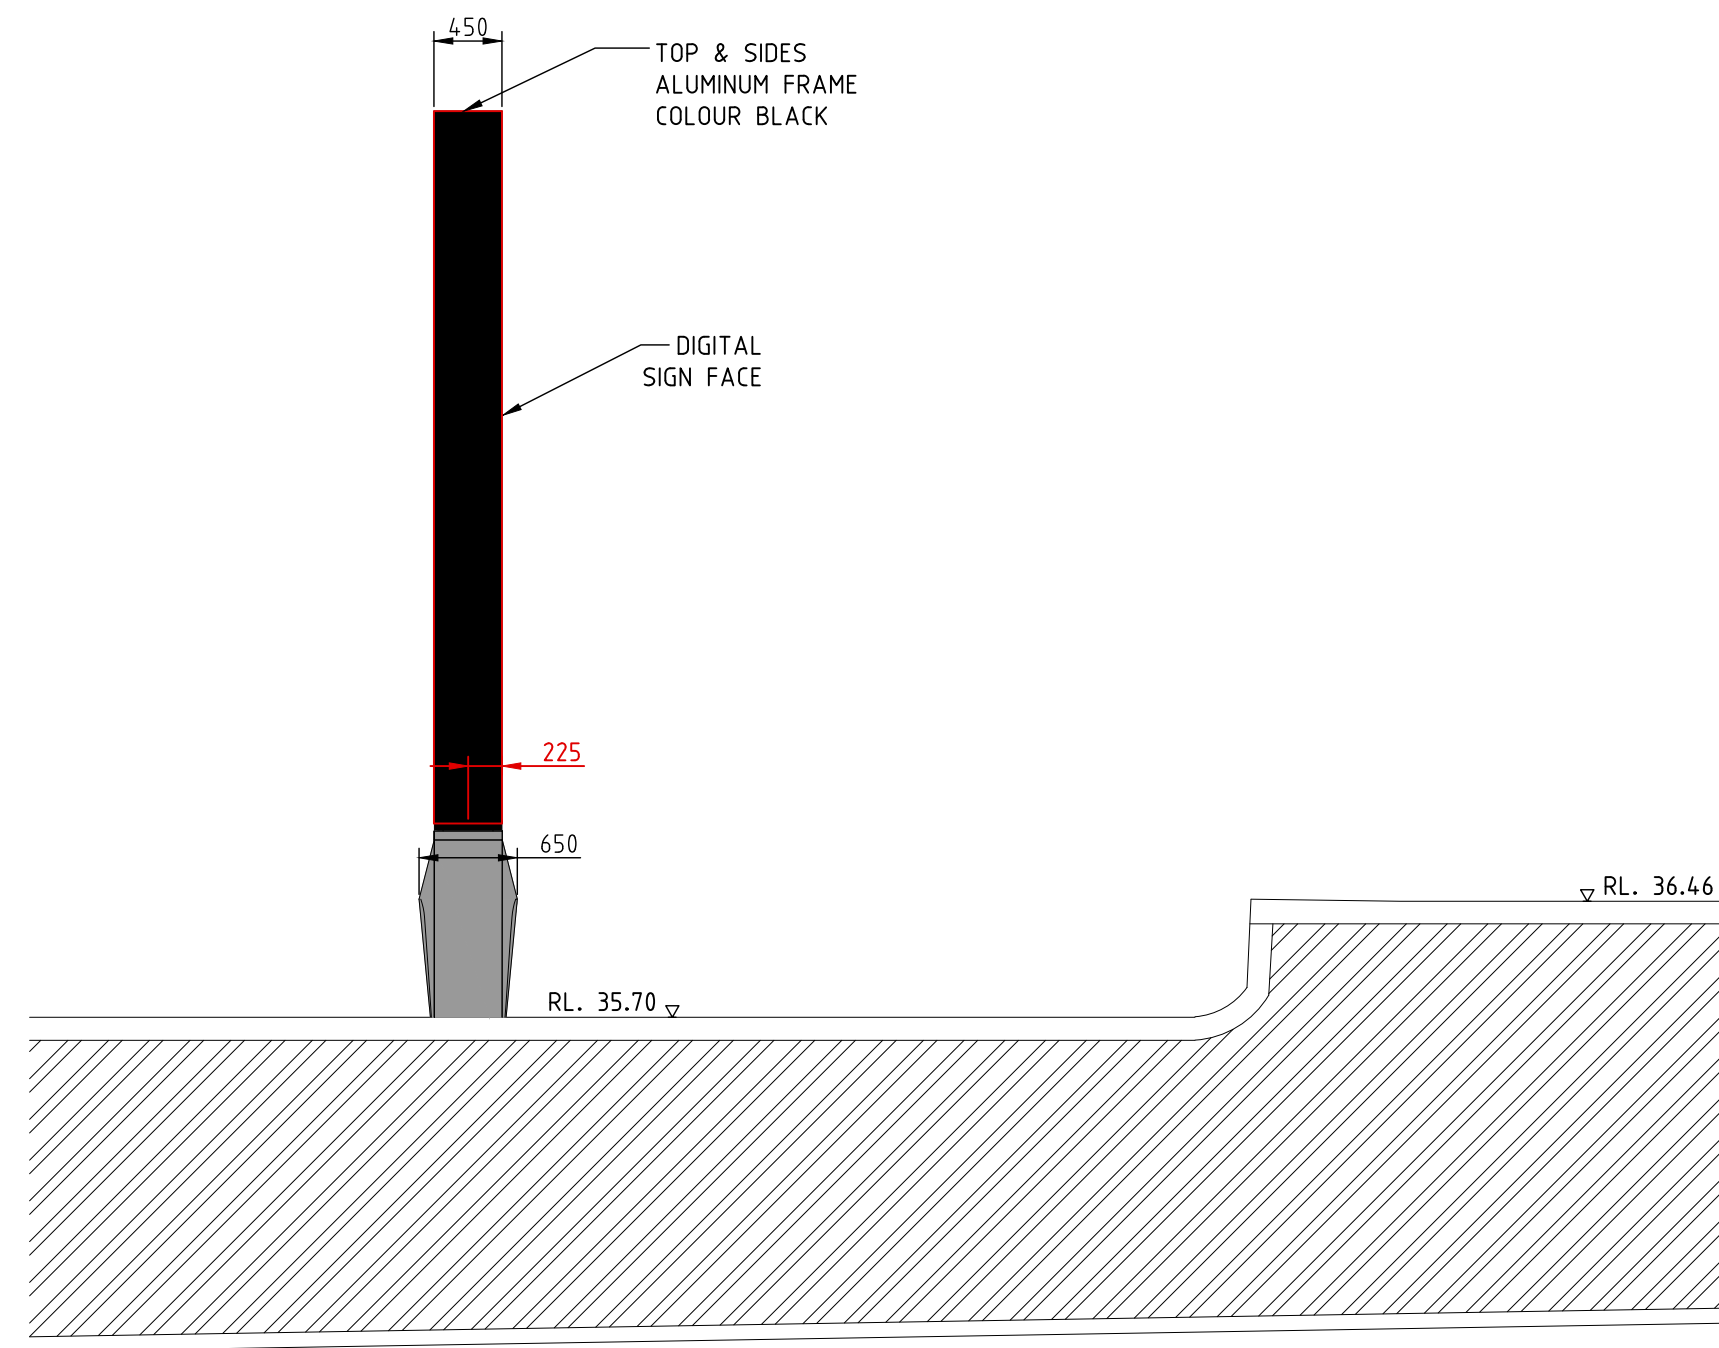

ELEVATION B
SCALE 1:50

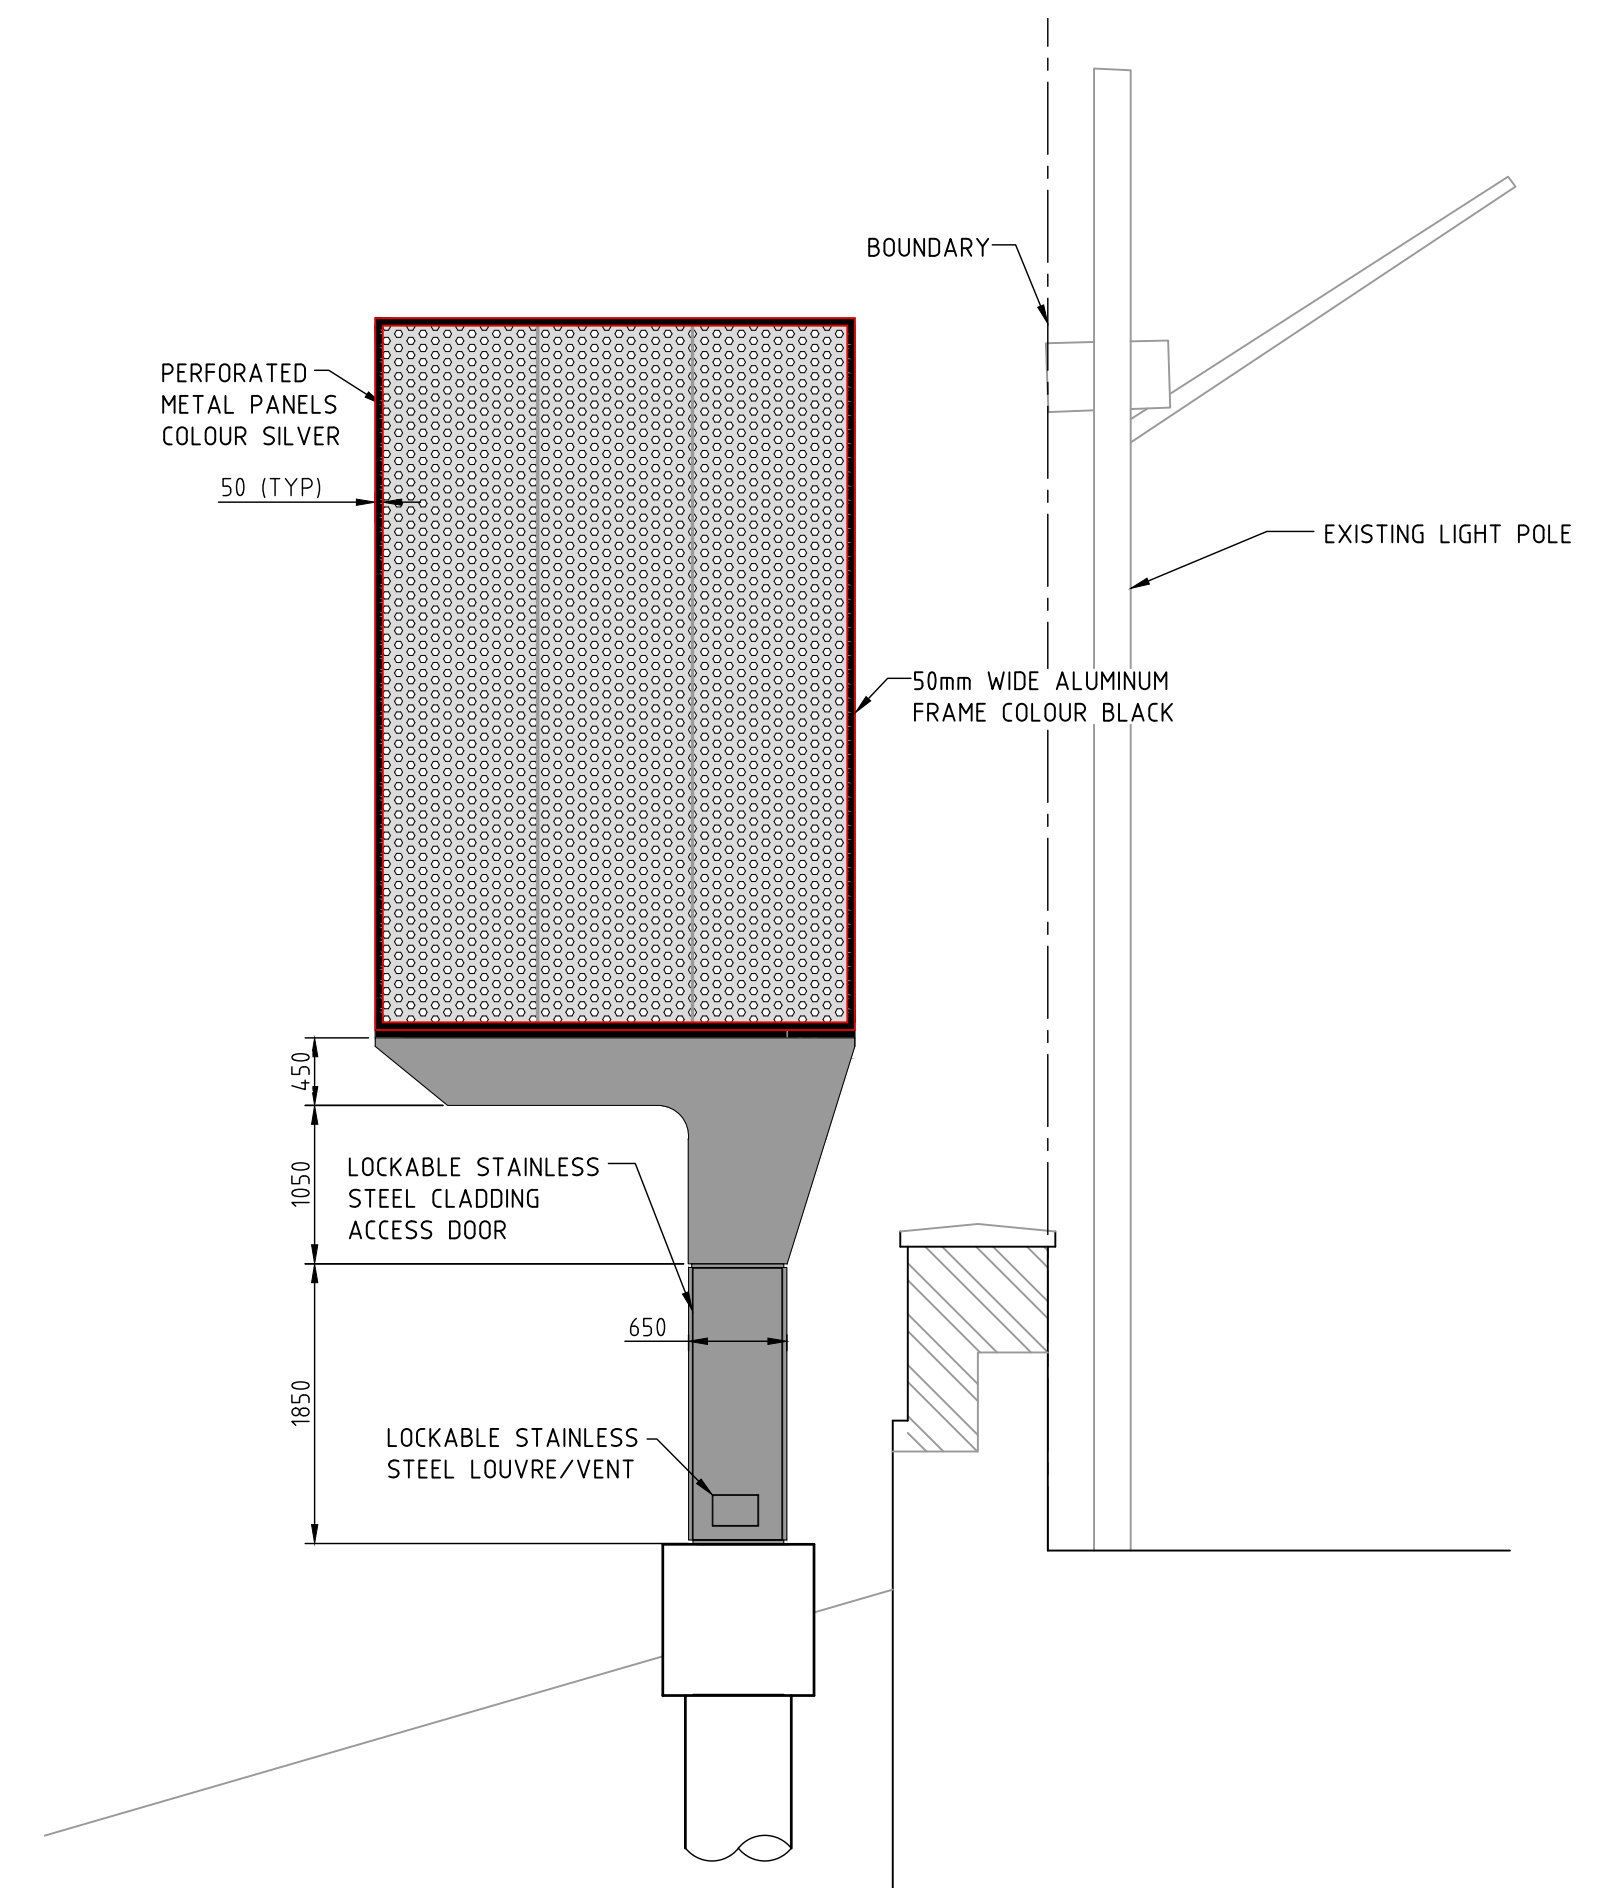

ELEVATION C
SCALE 1:50

NOT FOR CONSTRUCTION

ISS	DATE	COMMENT
A	05/07/22	ISSUED FOR APPROVAL
B	18/07/23	RE-ISSUED FOR APPROVAL
C	03/08/23	RE-ISSUED FOR APPROVAL




Suite 1, Building 8, 49 Frenchs Forest Road East,
Frenchs Forest, NSW 2086
P.O. Box 652, Forestville, NSW 2087
Ph: 02 9451 3455 Fax: 02 9451 3466
Email: info@dbce.com.au
ABN 23 039 013 724

CLIENT:
JCDecaux


PROJECT:
KING ST, NEWTOWN, OUTBOUND
PORTRAIT 50,

TITLE:
PROPOSED DIGITAL SIGN
GENERAL ARRANGEMENT &
SITE PLAN

DRAWN A.T	DESIGN J.L	DATE: JUL' 23
JOB NO: 23135-2	DWG NO: DA01	
SCALE @ A1: AS SHOWN	REV: C	

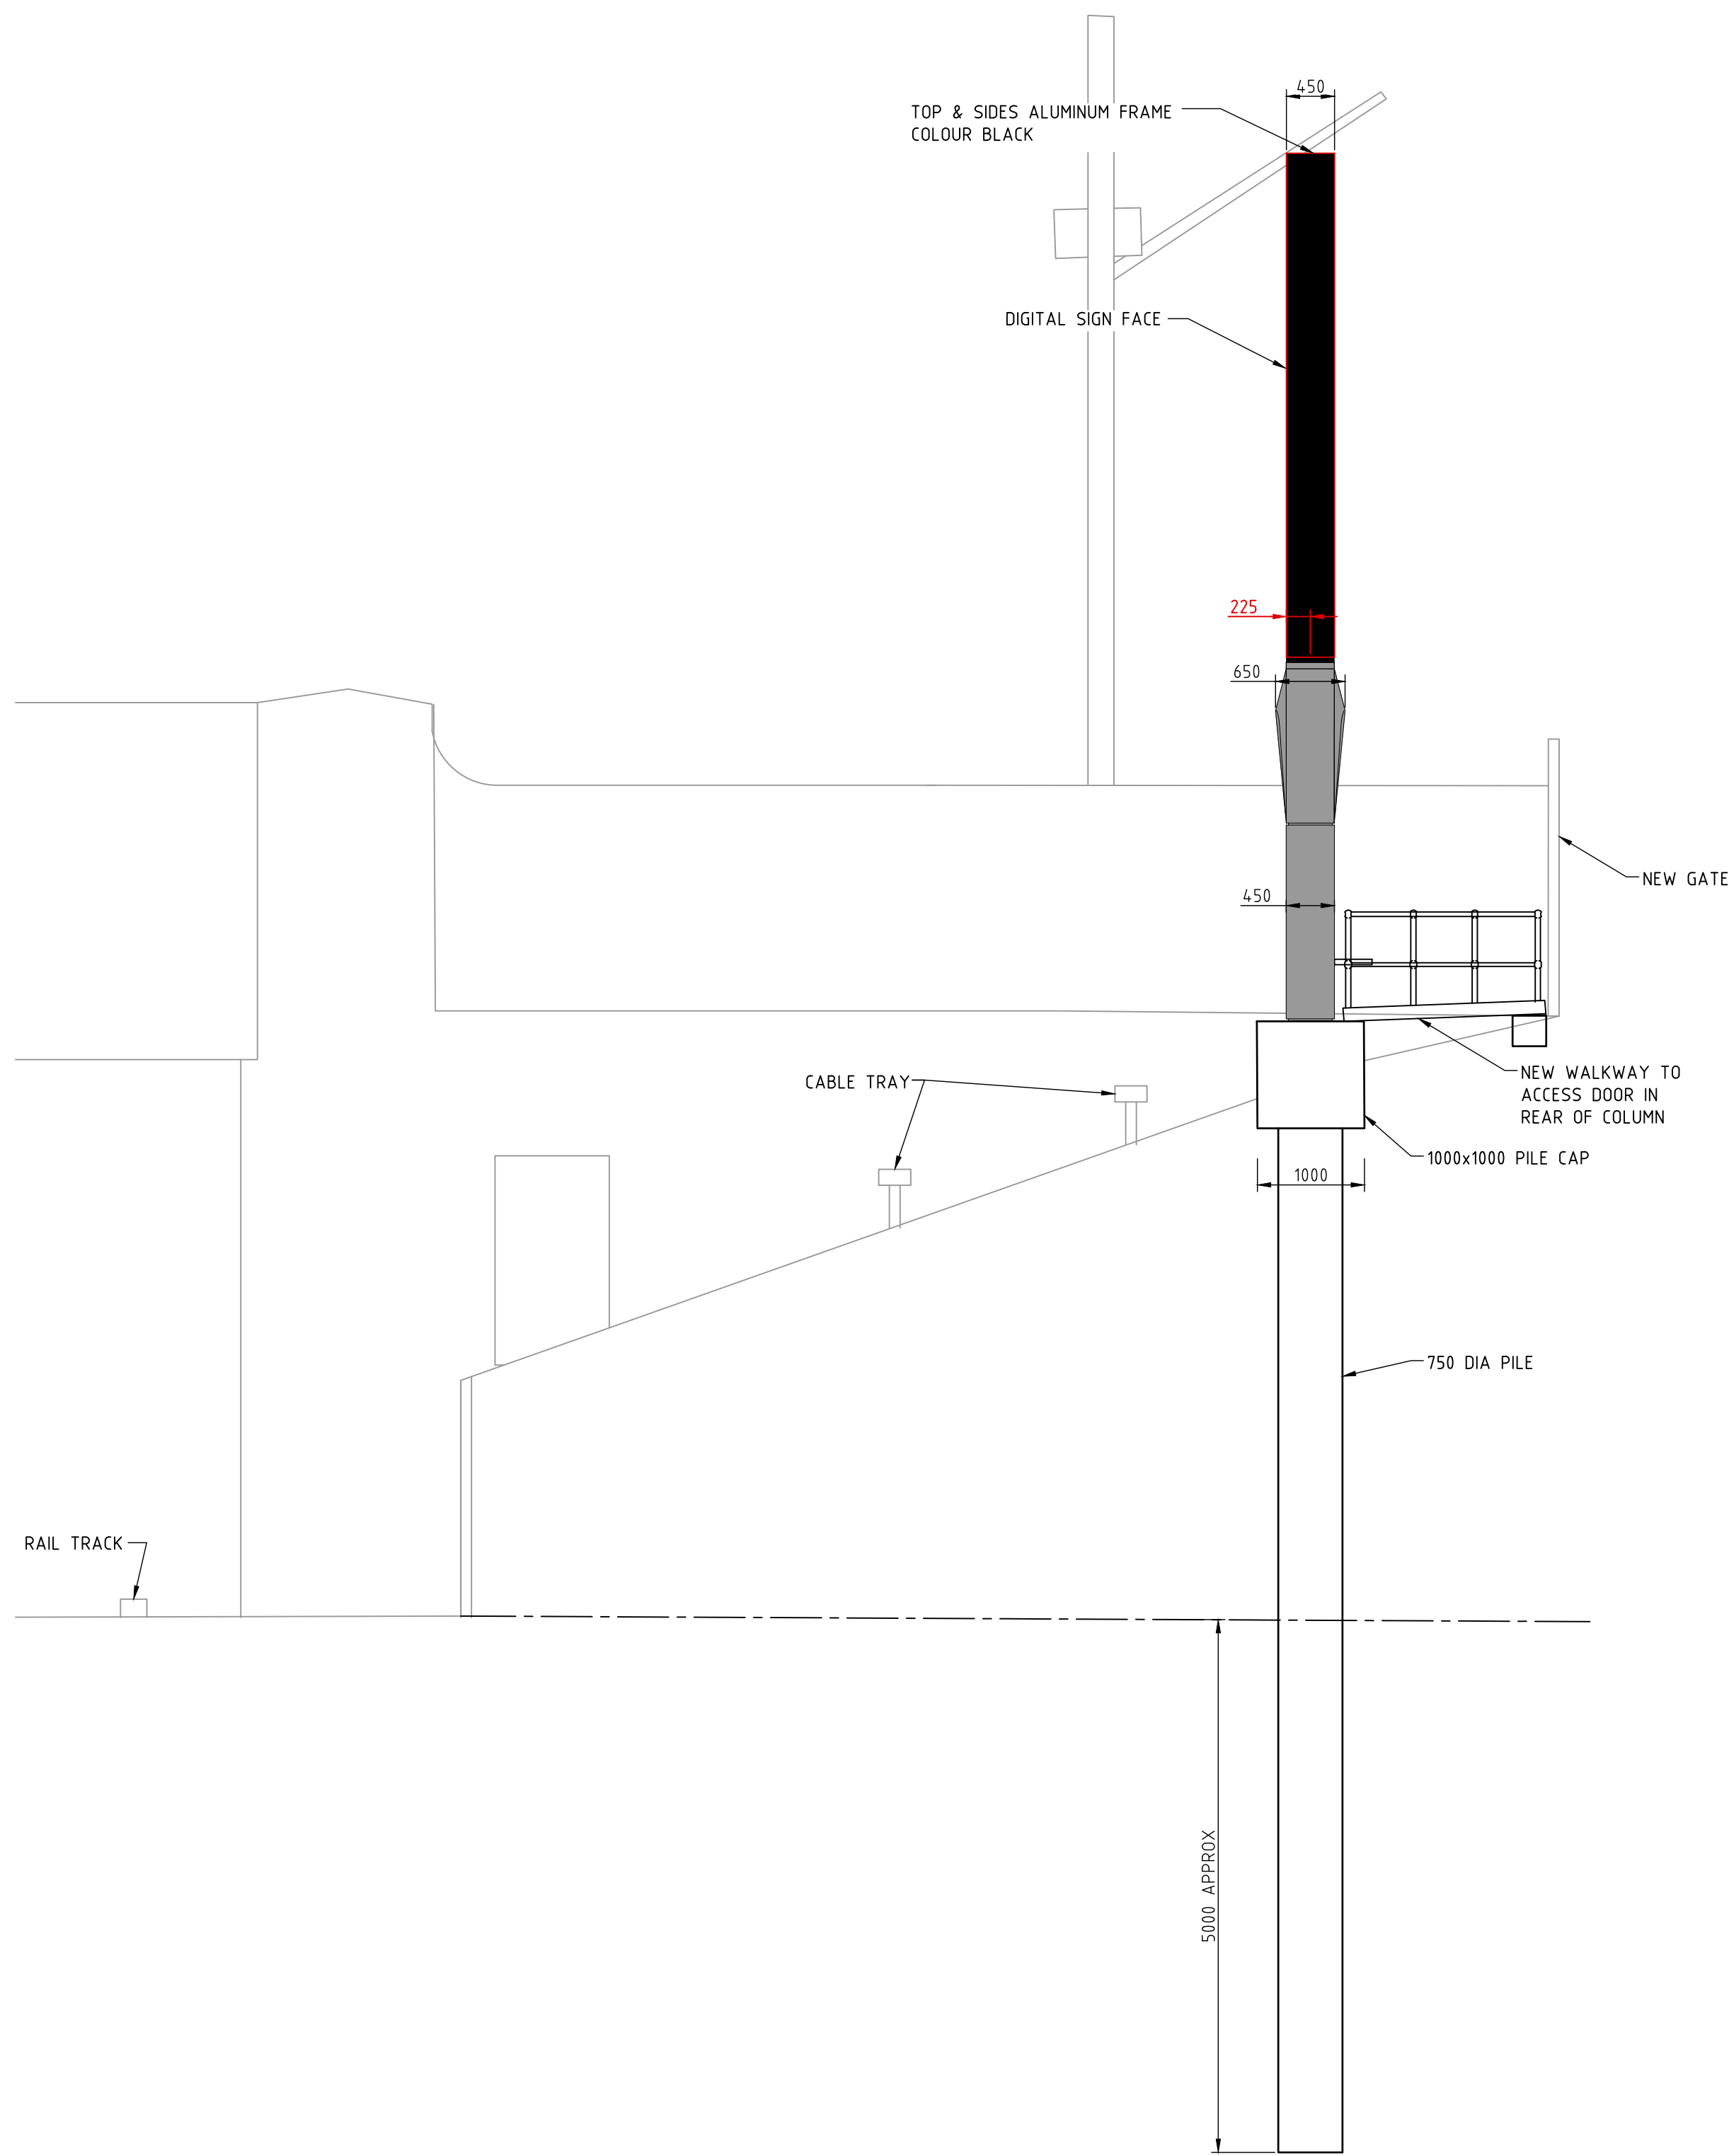

ELEVATION D
SCALE 1:50
DA01

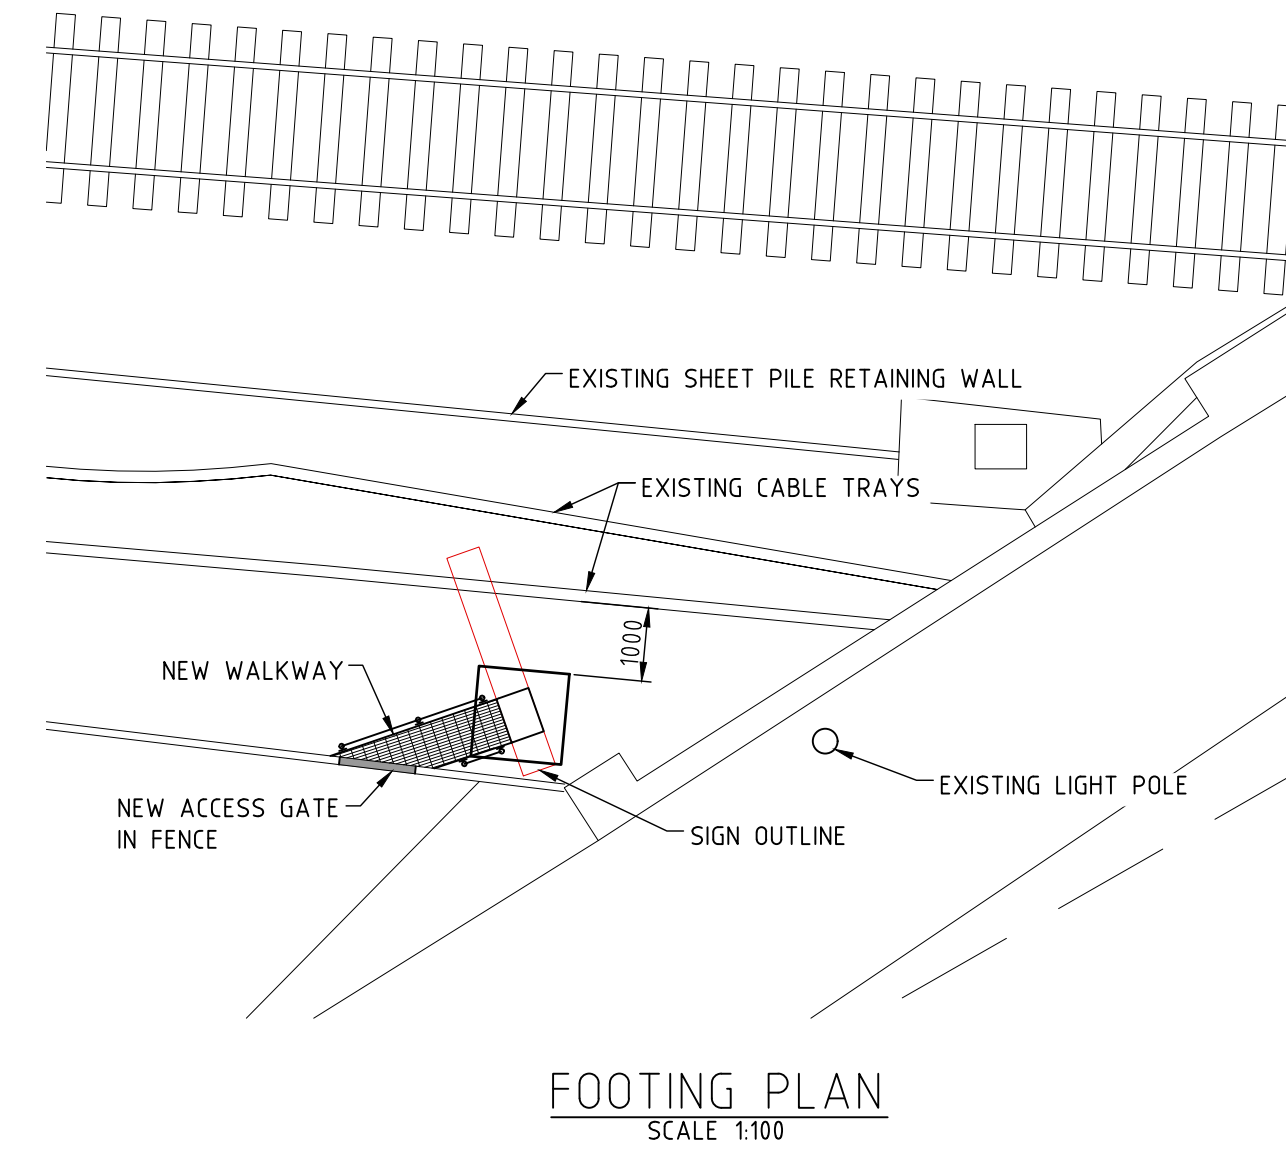

FOOTING PLAN
SCALE 1:100

NOT FOR CONSTRUCTION

ISS	DATE	COMMENT
A	05/07/22	ISSUED FOR APPROVAL
B	18/07/23	RE-ISSUED FOR APPROVAL
C	03/08/23	RE-ISSUED FOR APPROVAL




Suite 1, Building 8, 49 Frenchs Forest Road East,
Frenchs Forest, NSW 2086
P.O. Box 652, Forestville, NSW 2087
Ph: 02 9451 3455 Fax: 02 9451 3466
Email: info@dbce.com.au
ABN 23 039 013 724

CLIENT:
JCDecaux


PROJECT:
**KING ST, NEWTOWN, OUTBOUND
PORTRAIT 50,**

TITLE:
**PROPOSED DIGITAL SIGN
SECTIONS &
FOOTING PLAN**


DRAWN A.T	DESIGN J.L	DATE:	JUL' 23
JOB NO:	23135-2	DWG NO:	DA02
SCALE @ A1: AS SHOWN		REV: C	

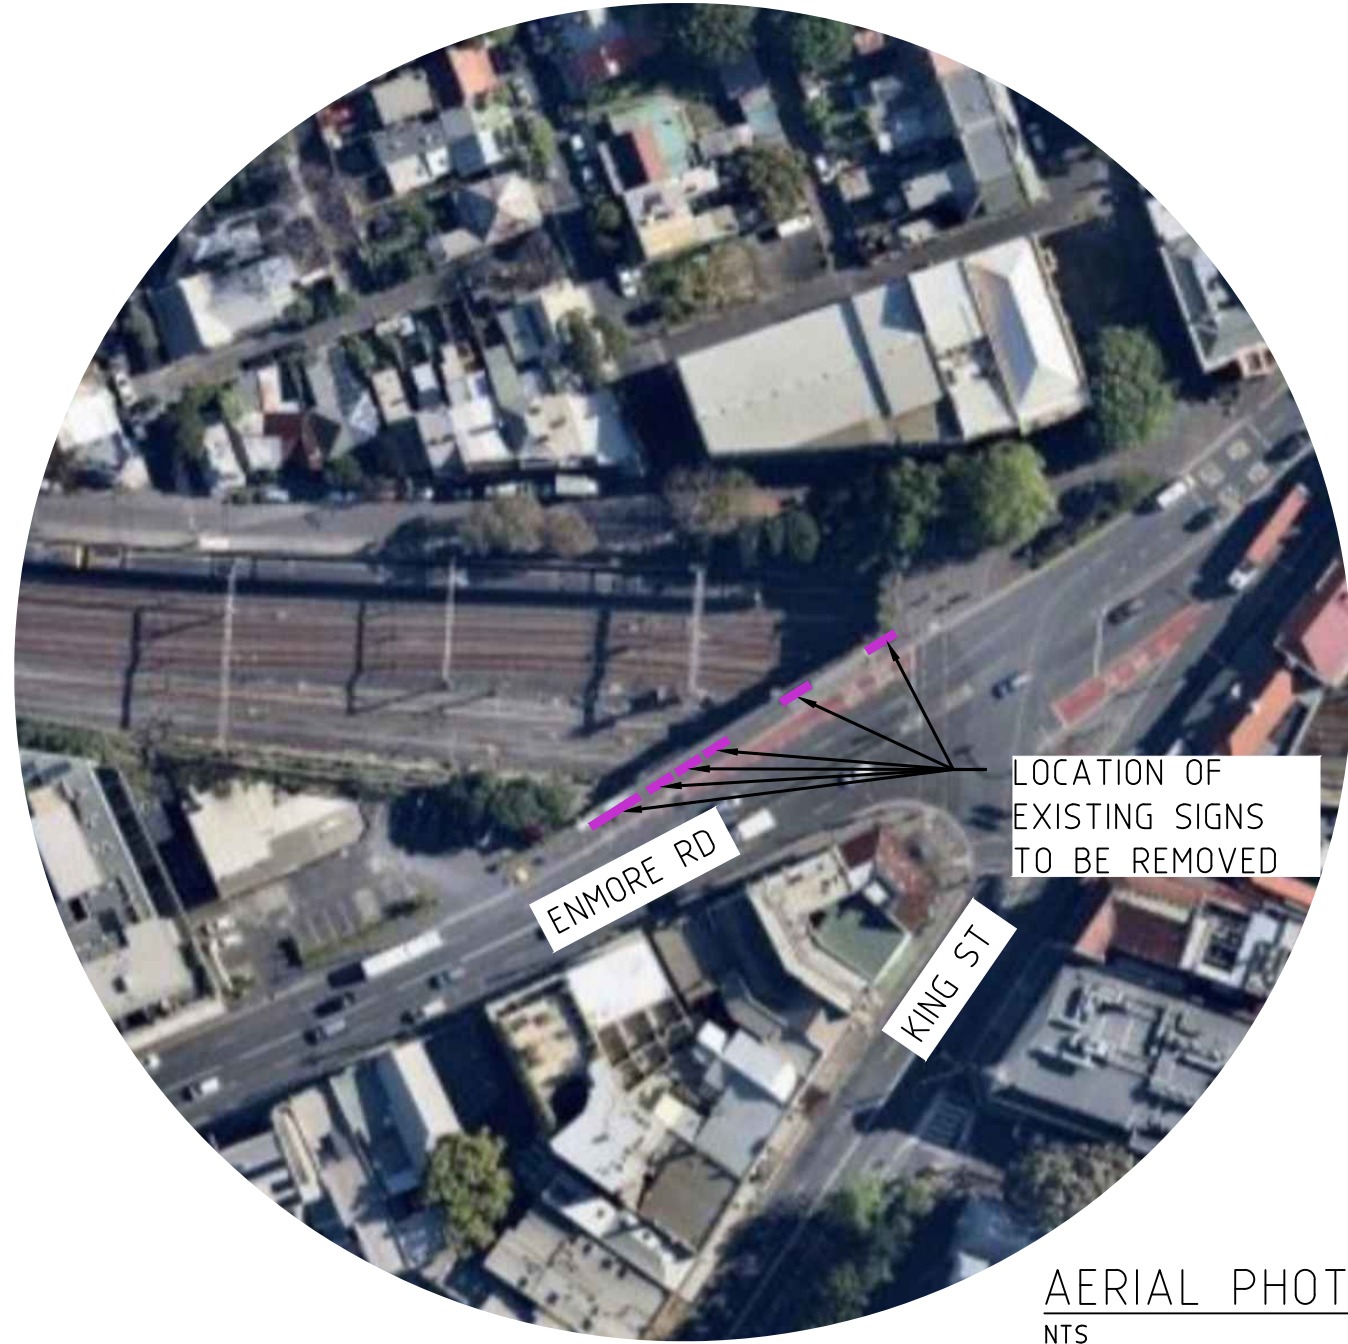

AERIAL PHOTO
NTS

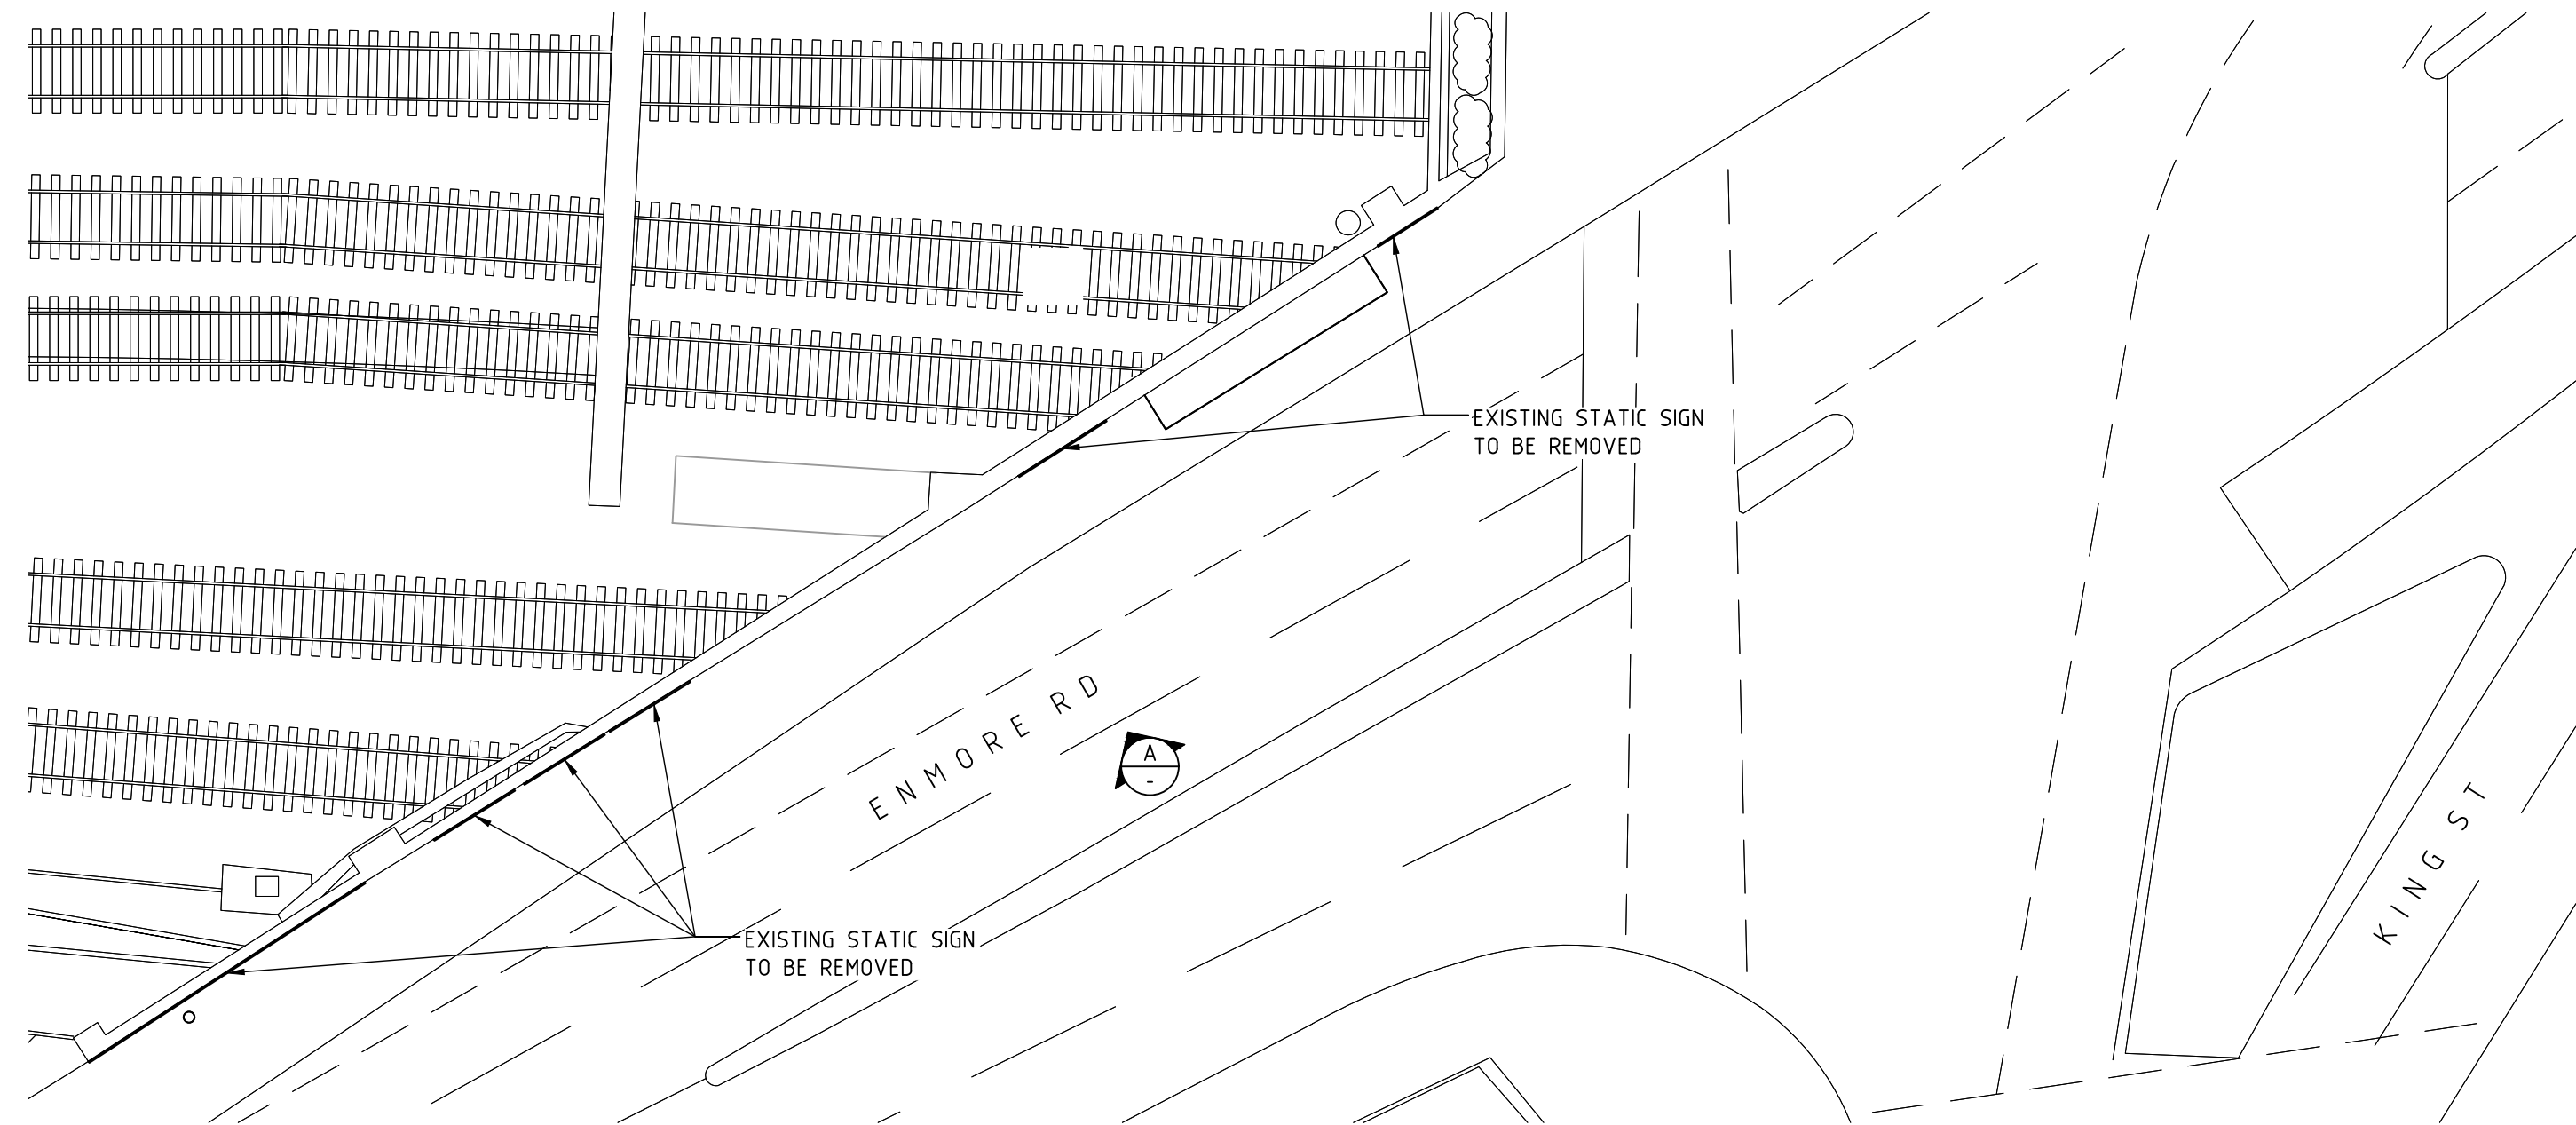

SITE PLAN
SCALE 1:200

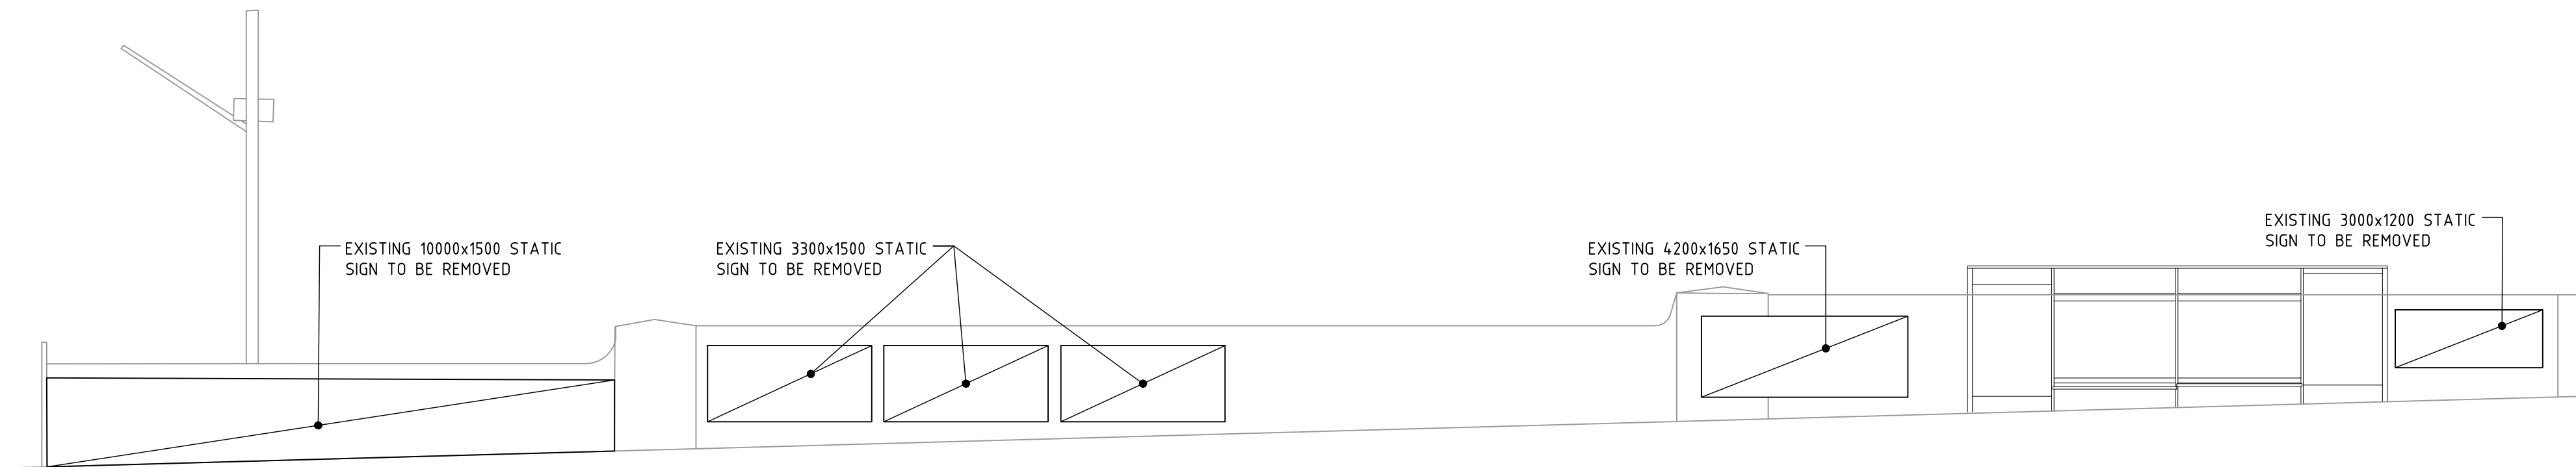

ELEVATION A
SCALE 1:50

NOT FOR CONSTRUCTION

ISS	DATE	COMMENT
A	19/09/23	ISSUED FOR APPROVAL



Suite 1, Building 8, 49 Frenchs Forest Road East,
Frenchs Forest, NSW 2086
P.O. Box 652, Forestville, NSW 2087
Ph: 02 9451 3455 Fax: 02 9451 3466
Email: info@dbce.com.au
ABN 23 039 013 724

CLIENT:
JCDecaux
PROJECT:
KING ST, NEWTOWN, OUTBOUND
PORTRAIT 50,

TITLE:
EXISTING SIGN
GENERAL ARRANGEMENT &
SITE PLAN

DRAWN A.T	DESIGN J.L	DATE: SEP' 23
JOB NO: 23135-2	DWG NO: DA03	
SCALE @ A1: AS SHOWN	REV: A	