





AERIAL PHOTO  
NTS



LOCATION OF  
PROPOSED SIGN

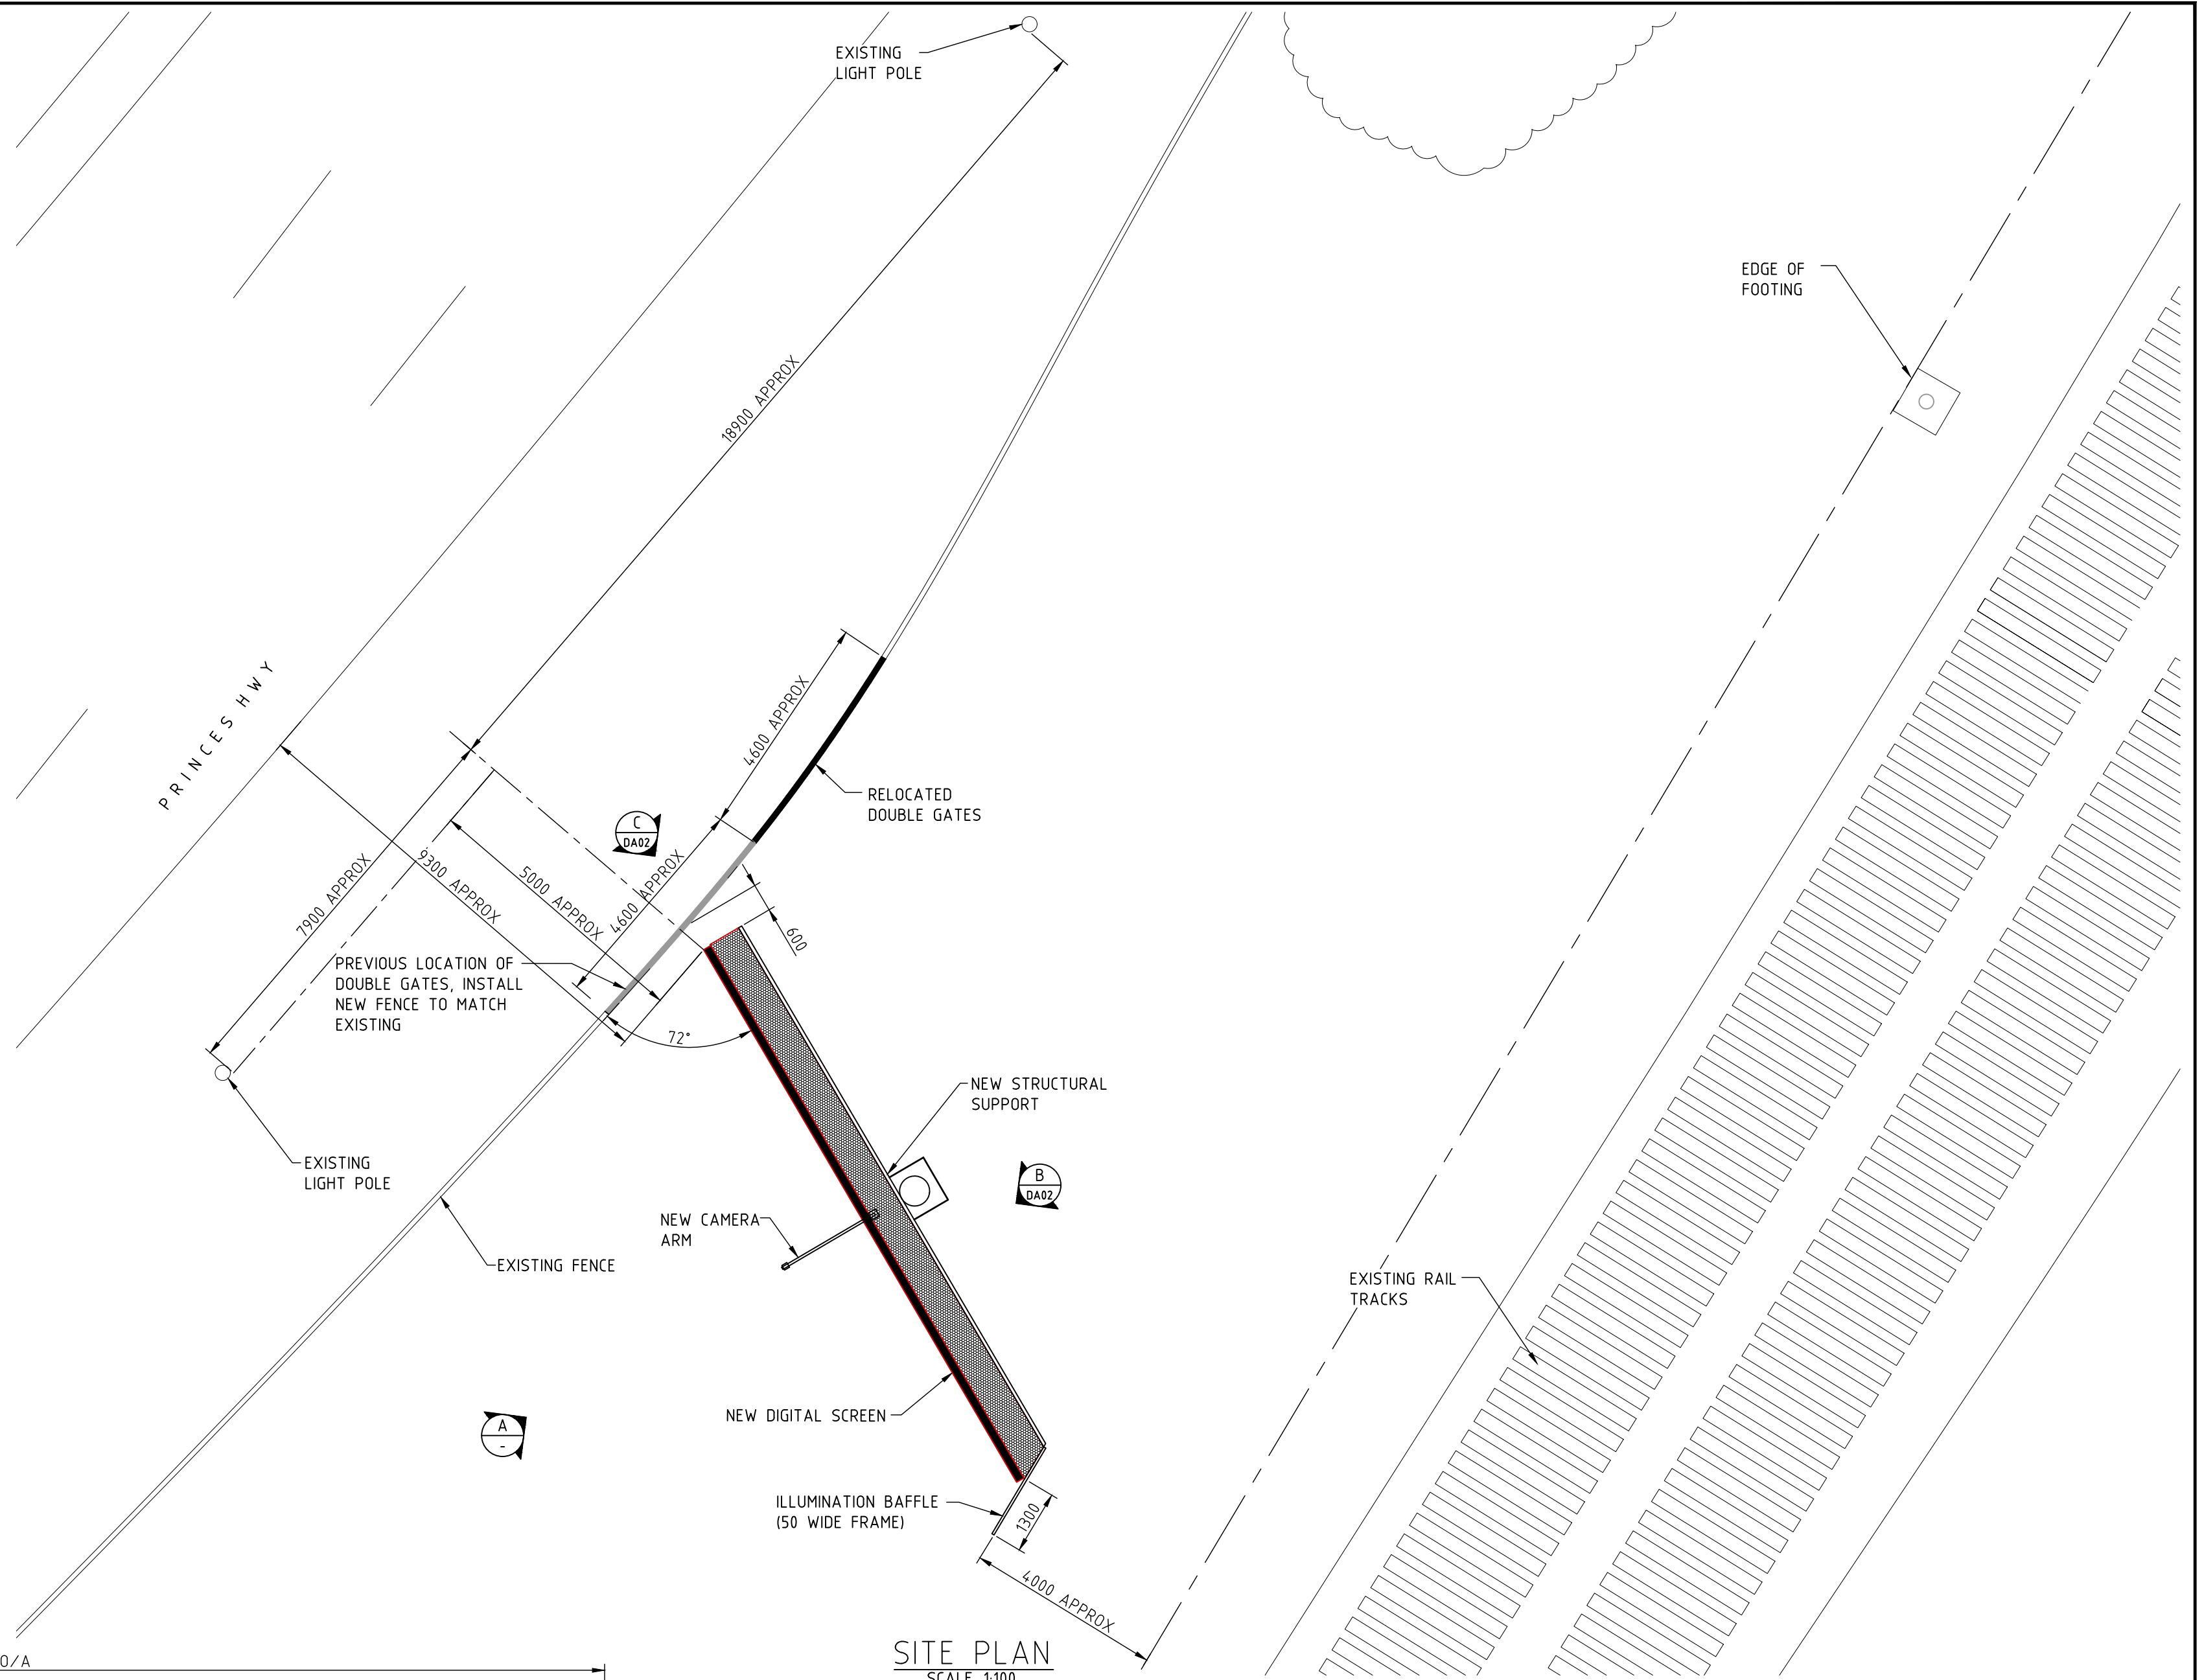

SITE PLAN  
SCALE 1:100

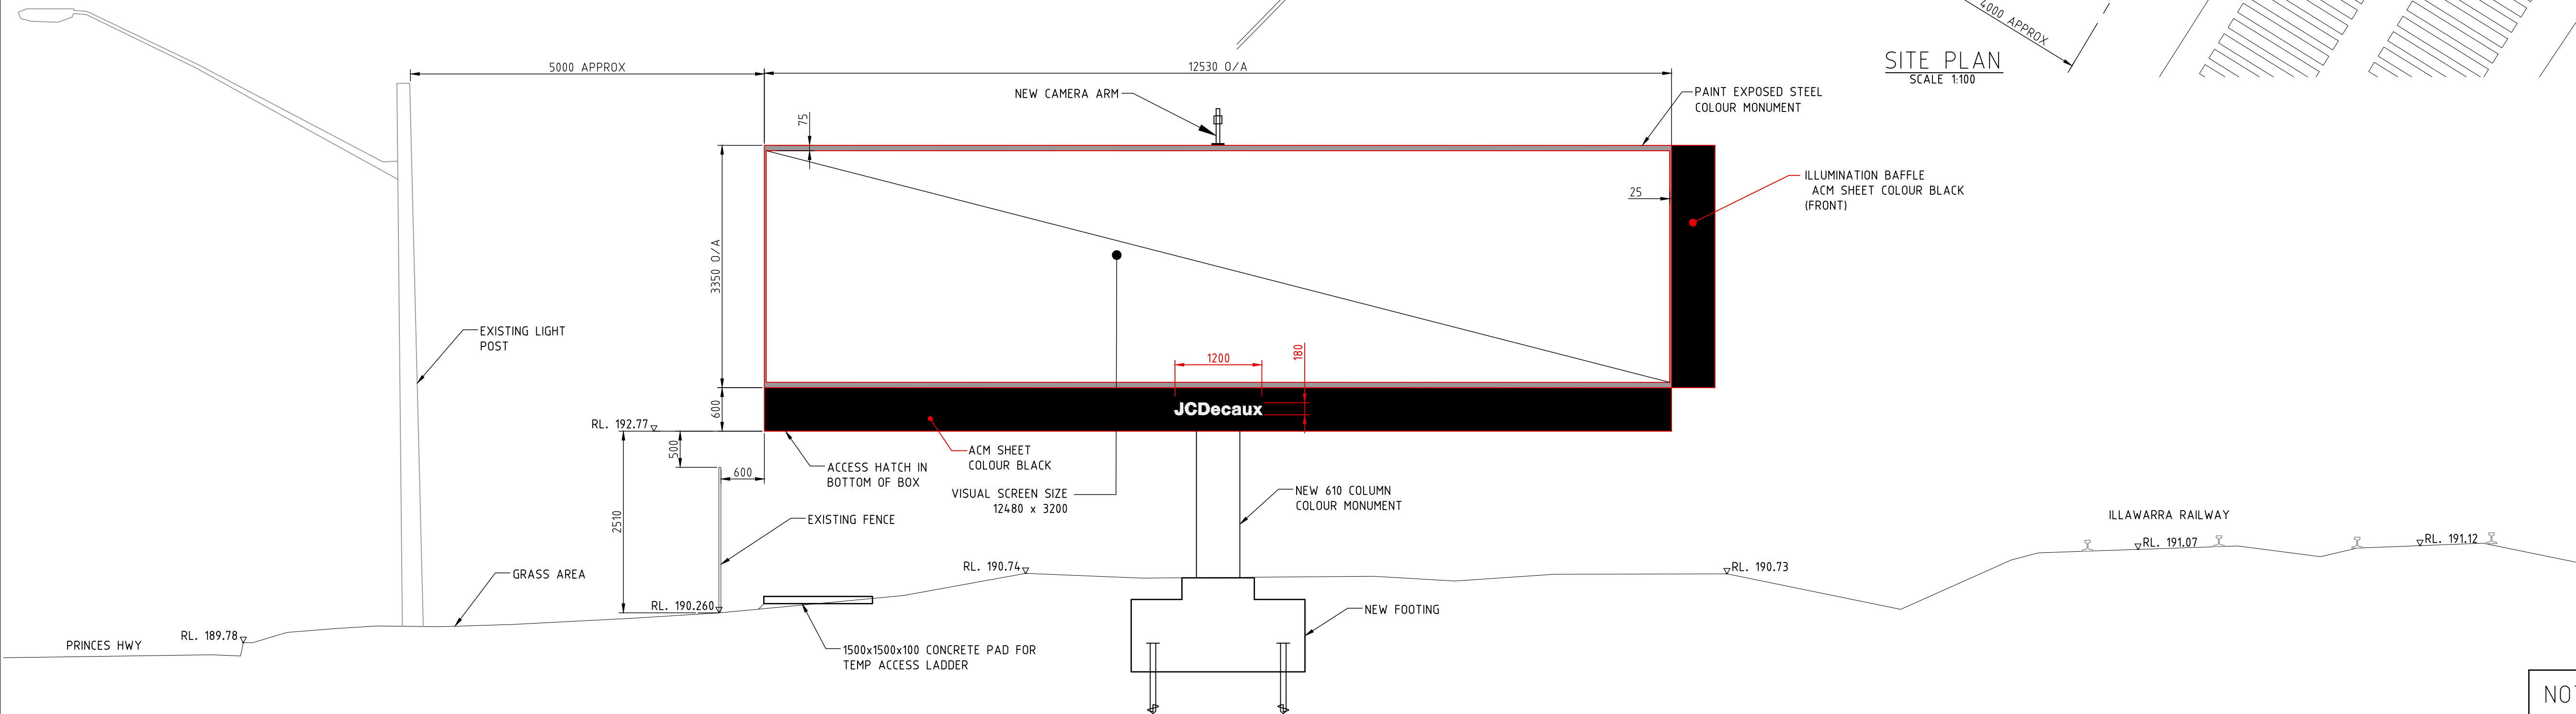

ELEVATION A  
SCALE 1:50

ISS	DATE	COMMENT
C	23/05/22	ISSUED FOR APPROVAL
D	19/10/22	ISSUED FOR APPROVAL
E	31/10/22	ISSUED FOR APPROVAL
F	03/03/23	ISSUED FOR APPROVAL
G	14/03/23	ISSUED FOR APPROVAL
H	16/03/23	ISSUED FOR APPROVAL



Suite 1, Building 8, 49 Frenchs Forest Road East,  
Frenchs Forest, NSW 2086  
P.O. Box 652, Forestville, NSW 2087  
Ph: 02 9451 3455 Fax: 02 9451 3466  
Email: info@dbce.com.au  
ABN 23 039 013 724


CLIENT:  
**JCDecaux**  
  
PROJECT:  
PRINCES HIGHWAY, HEATHCOTE, NSW

TITLE:  
**PROPOSED DIGITAL SIGN  
GENERAL ARRANGEMENT &  
SITE PLAN**


DRAWN	DESIGN	DATE:
M.T	J.L	FEB 23
JOB NO:	22038	DWG NO: DA01
SCALE @ A1: AS SHOWN	REV: H	

NOT FOR CONSTRUCTION



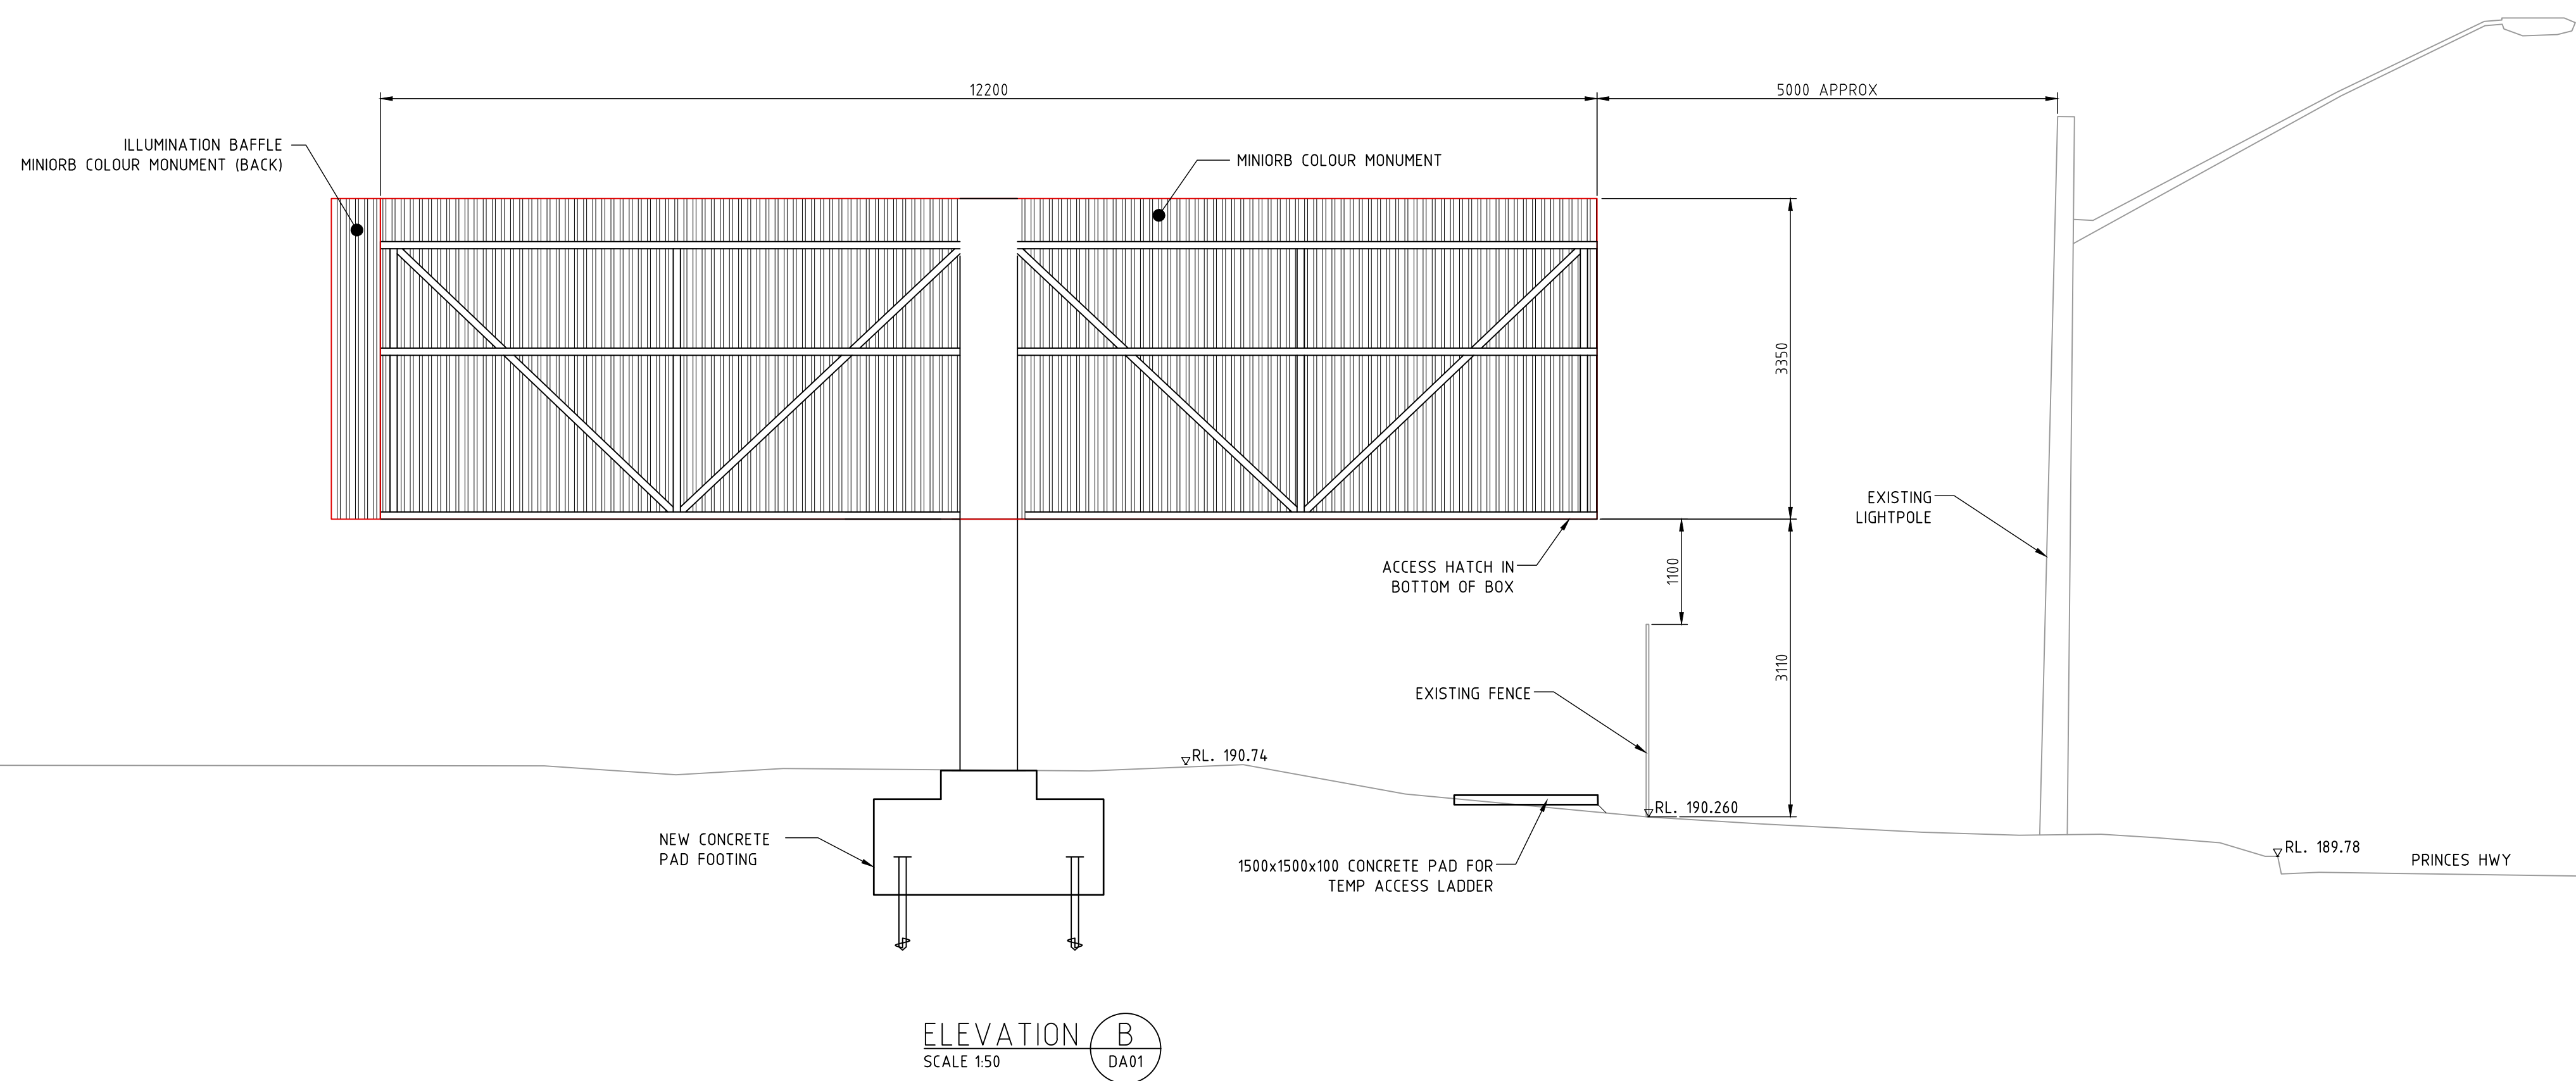

ELEVATION B  
SCALE 1:50

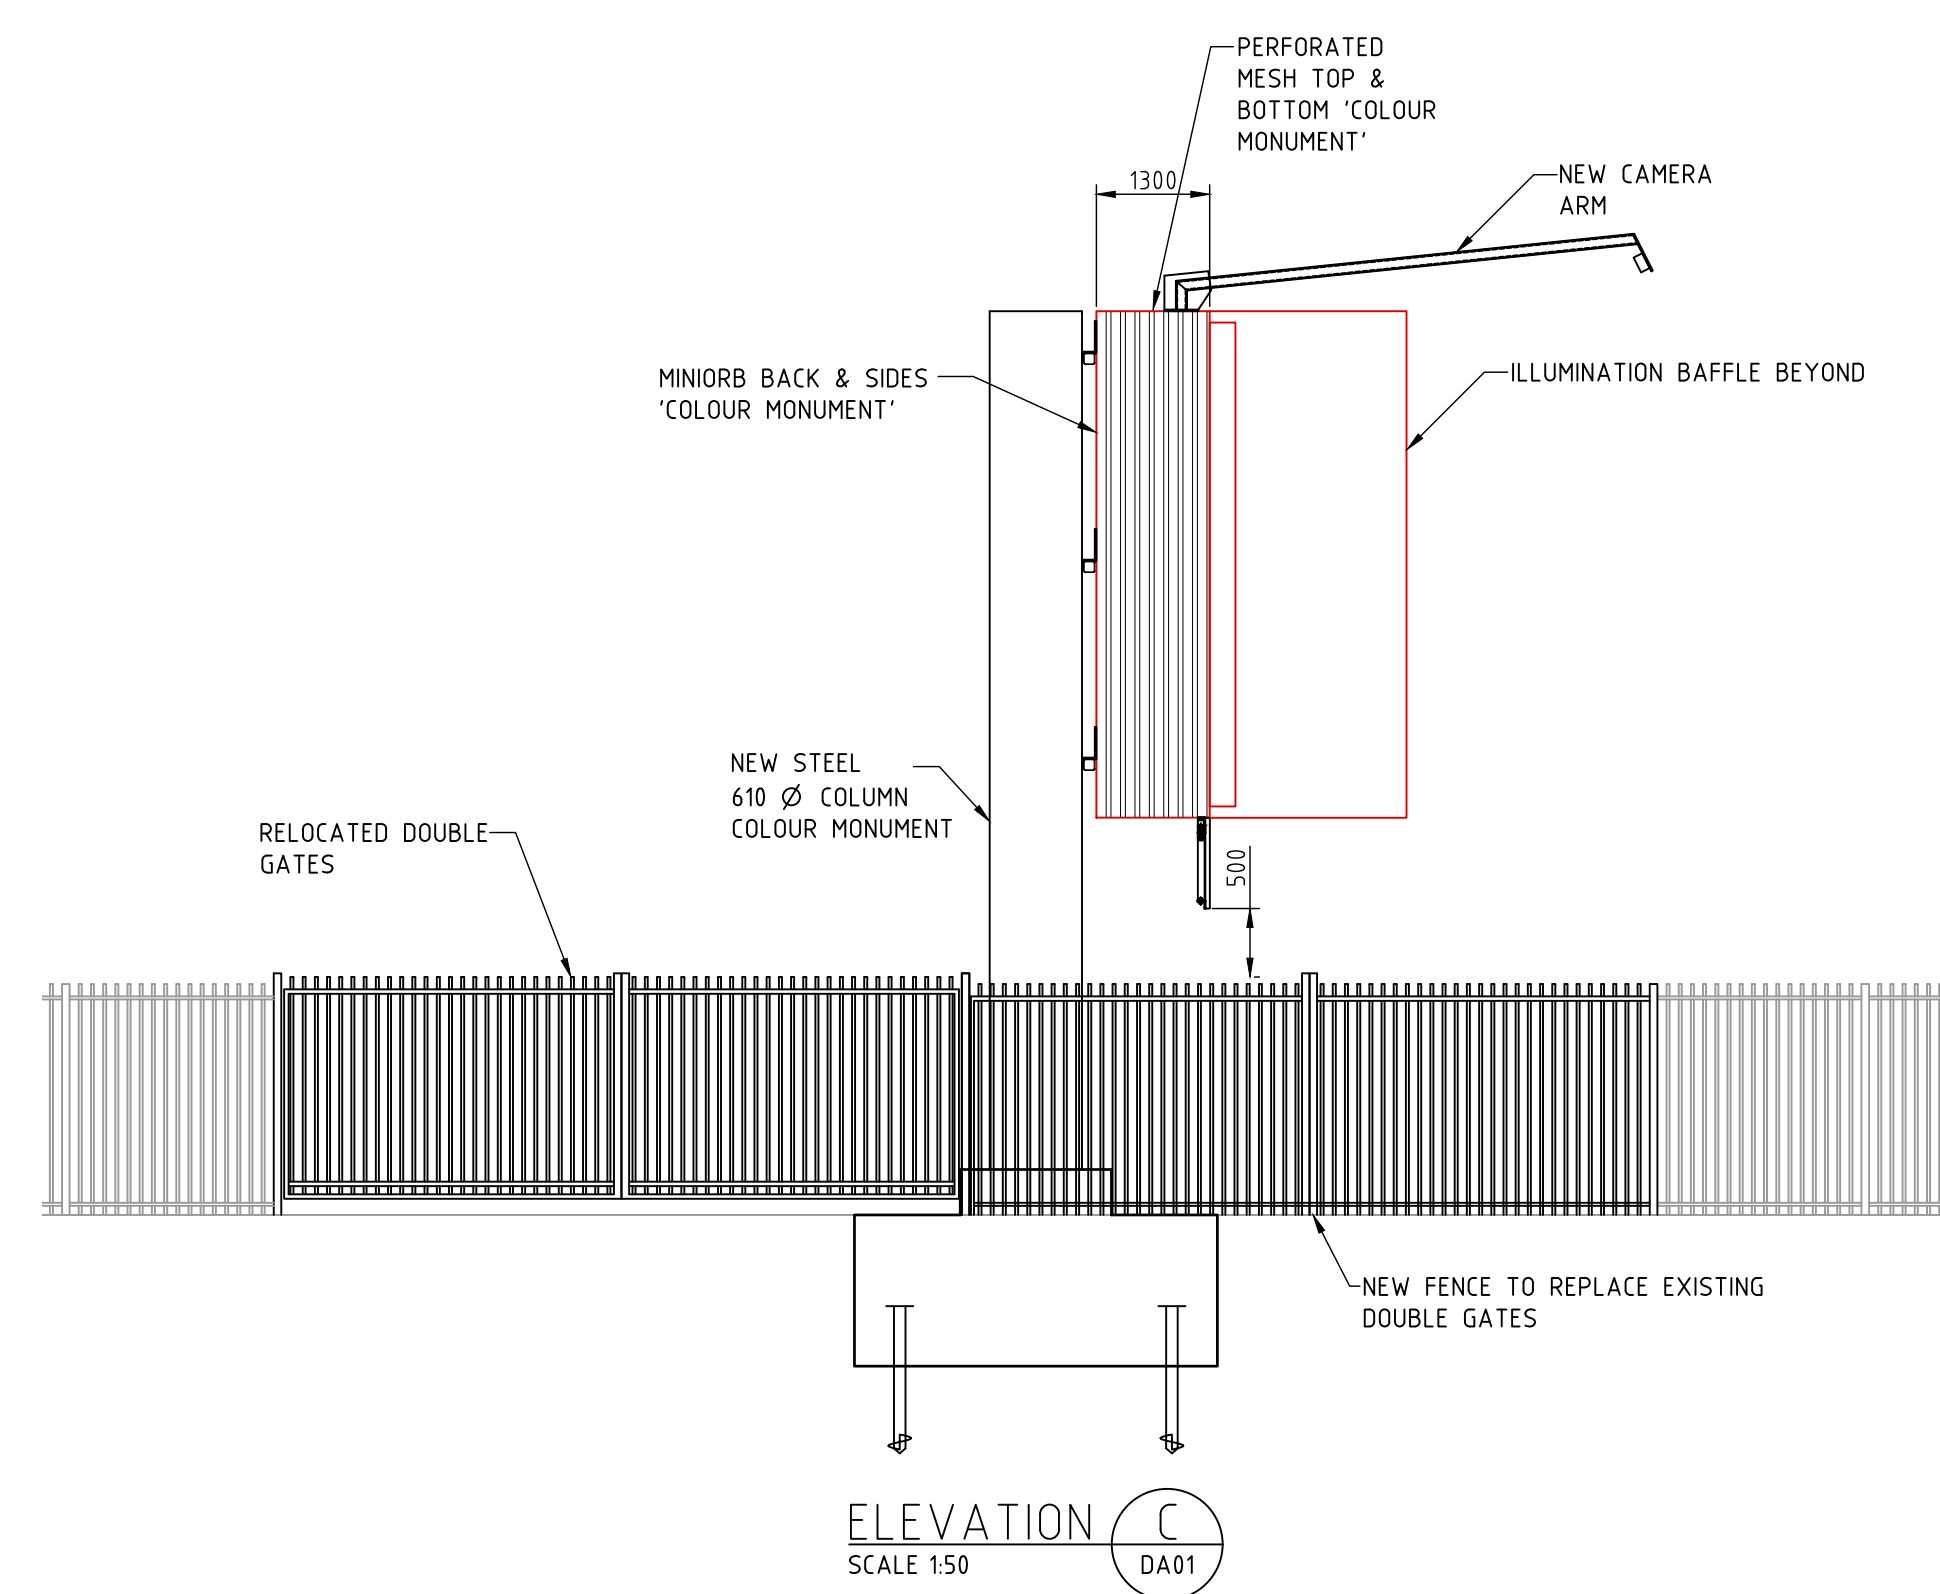

ELEVATION C  
SCALE 1:50

NOT FOR CONSTRUCTION

ISS	DATE	COMMENT
C	23/05/22	ISSUED FOR APPROVAL
D	19/10/22	ISSUED FOR APPROVAL
E	31/10/22	ISSUED FOR APPROVAL
F	03/03/23	ISSUED FOR APPROVAL
G	14/08/23	ISSUED FOR APPROVAL
H	16/08/23	ISSUED FOR APPROVAL



Suite 1, Building 8, 49 Frenchs Forest Road East,  
Frenchs Forest, NSW 2086  
P.O. Box 652, Forestville, NSW 2087  
Ph: 02 9451 3455 Fax: 02 9451 3466  
Email: info@dbce.com.au  
ABN 23 039 013 724

CLIENT:  
**JCDecaux**  
  
PROJECT:  
PRINCES HIGHWAY, HEATHCOTE, NSW

TITLE:  
**PROPOSED DIGITAL SIGN  
GENERAL ARRANGEMENT &  
SITE PLAN**

DRAWN M.T	DESIGN J.L	DATE:	MAY 22
JOB NO:	22038	DWG NO:	DA02
SCALE @ A1: AS SHOWN		REV: H	