


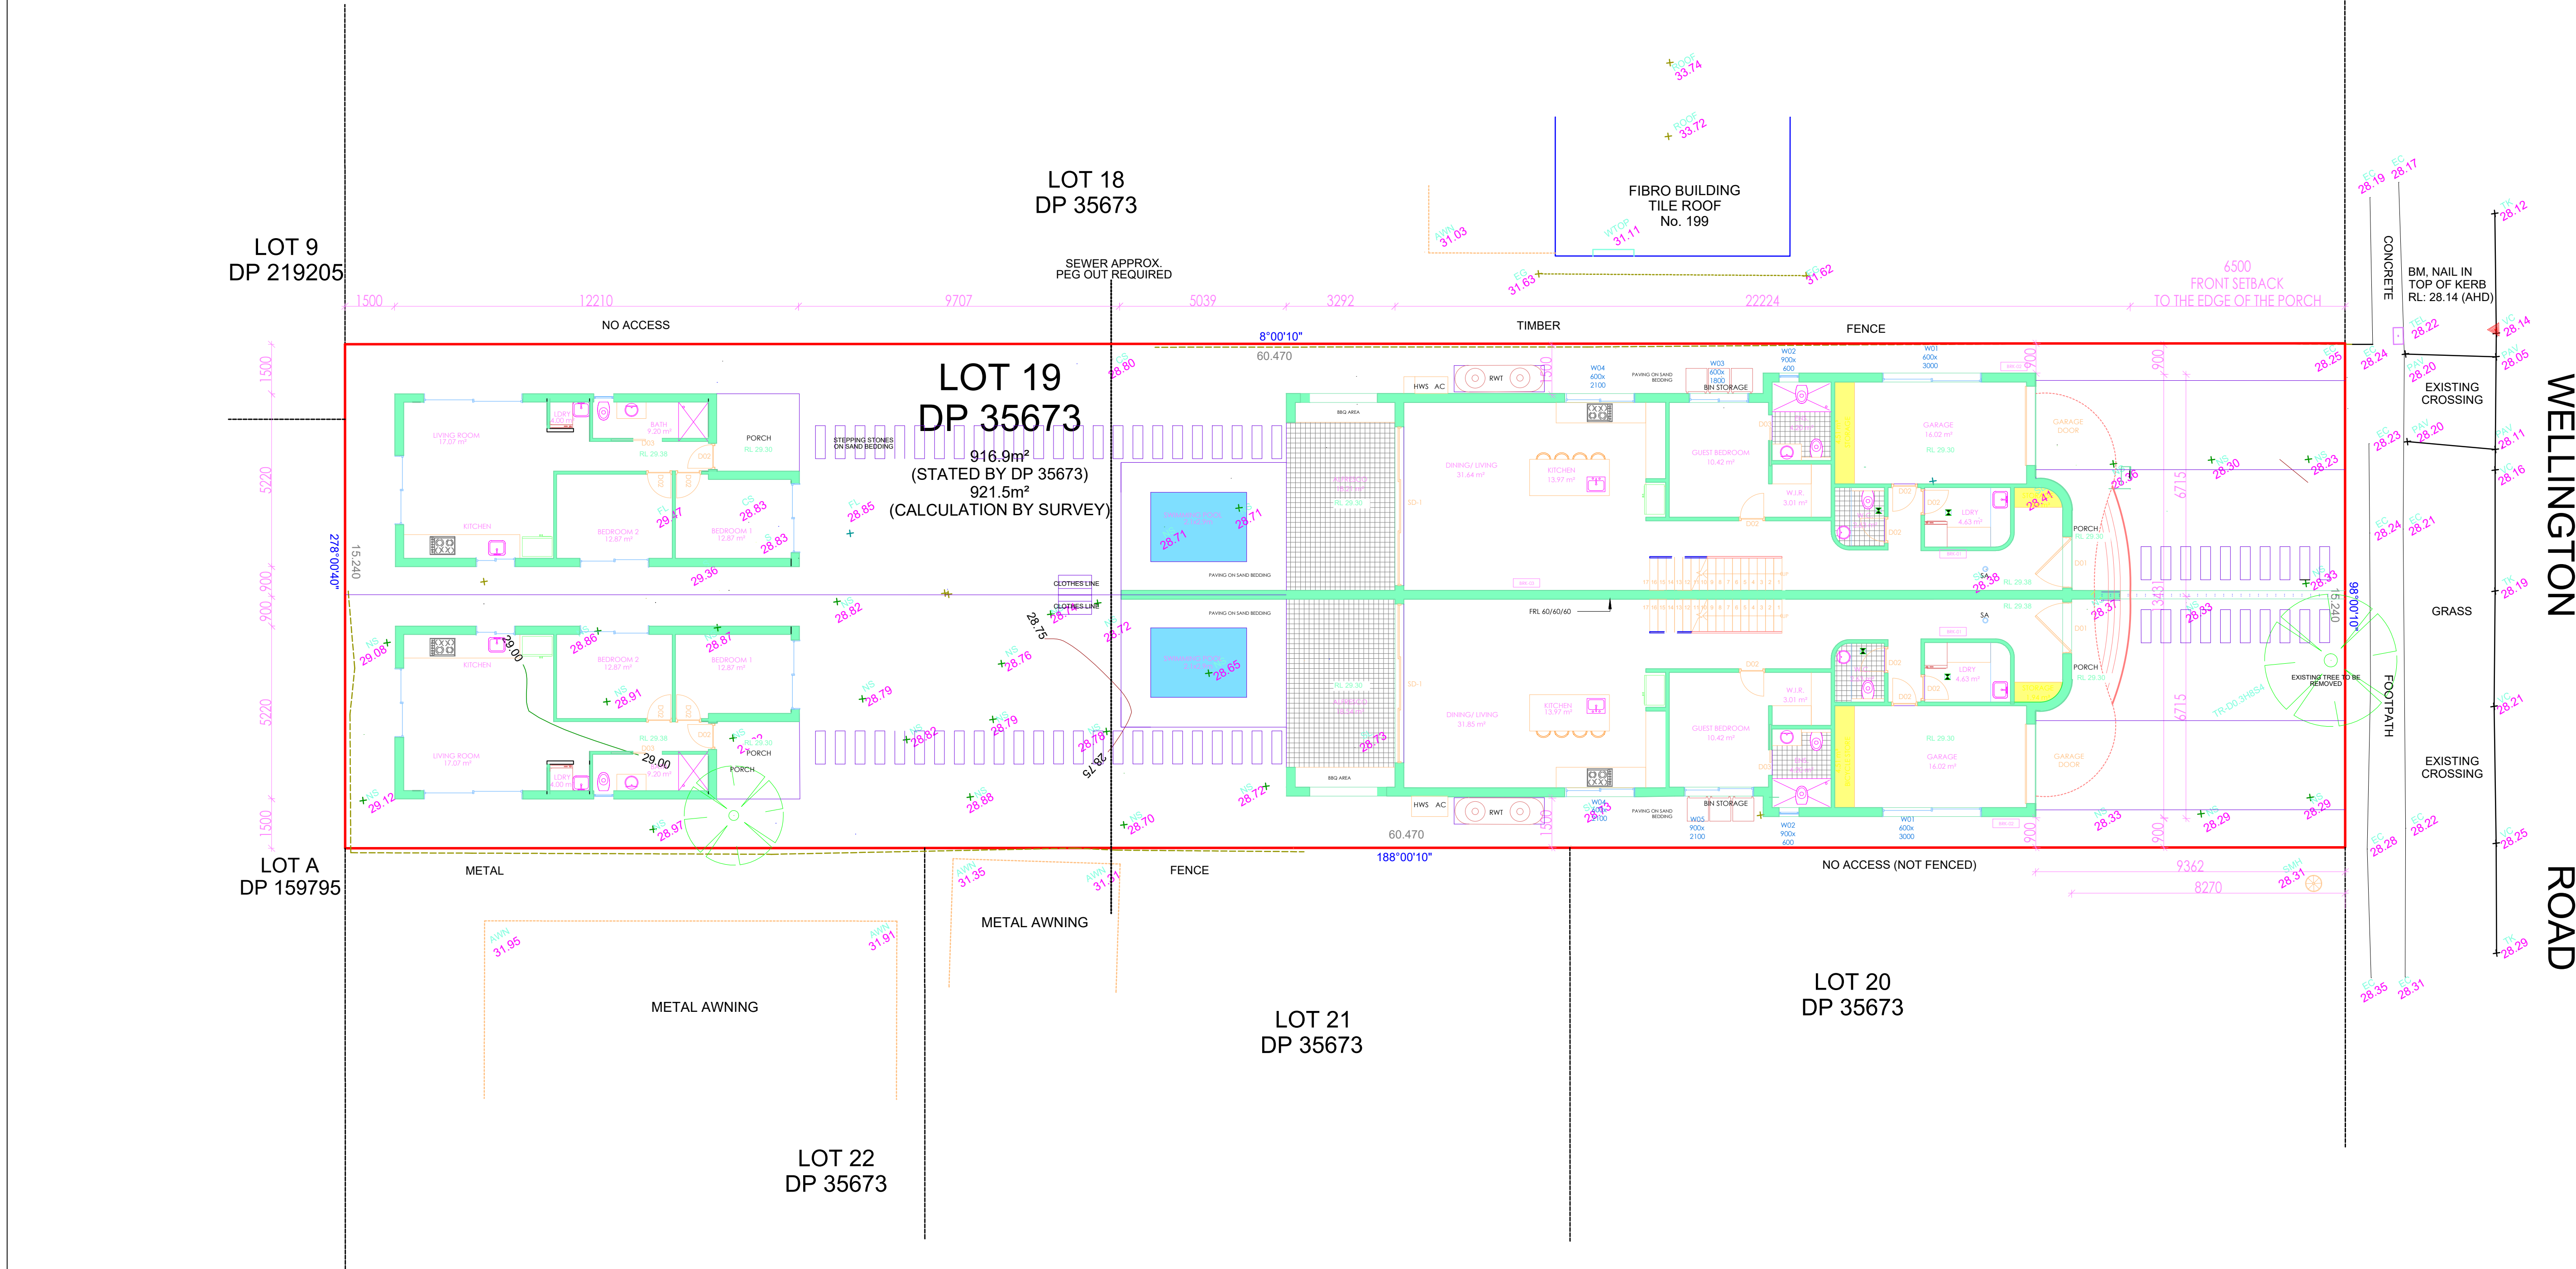

SITE PLAN		DESIGNED BY: ALI DAMAJ (M.Sc.Arch)	LOT 19 IN DP 35673 LOCATED AT 197 WELLINGTON ROAD, CHESTER HILL ISSUED FOR DA SUBMISSION	AD ARCH M: 0491 075 774 E: aly.damaj@gmail.com	
SCALE:	1:100 A1	NORTH DIRECTION:			
DATE DRAWN:	21.02.2024				
SHEET:	3 OF 24				