




DETERMINED – APPROVAL

REF Approval No: 22/2022

Date: 19/7/2022

Signed by: *20309*

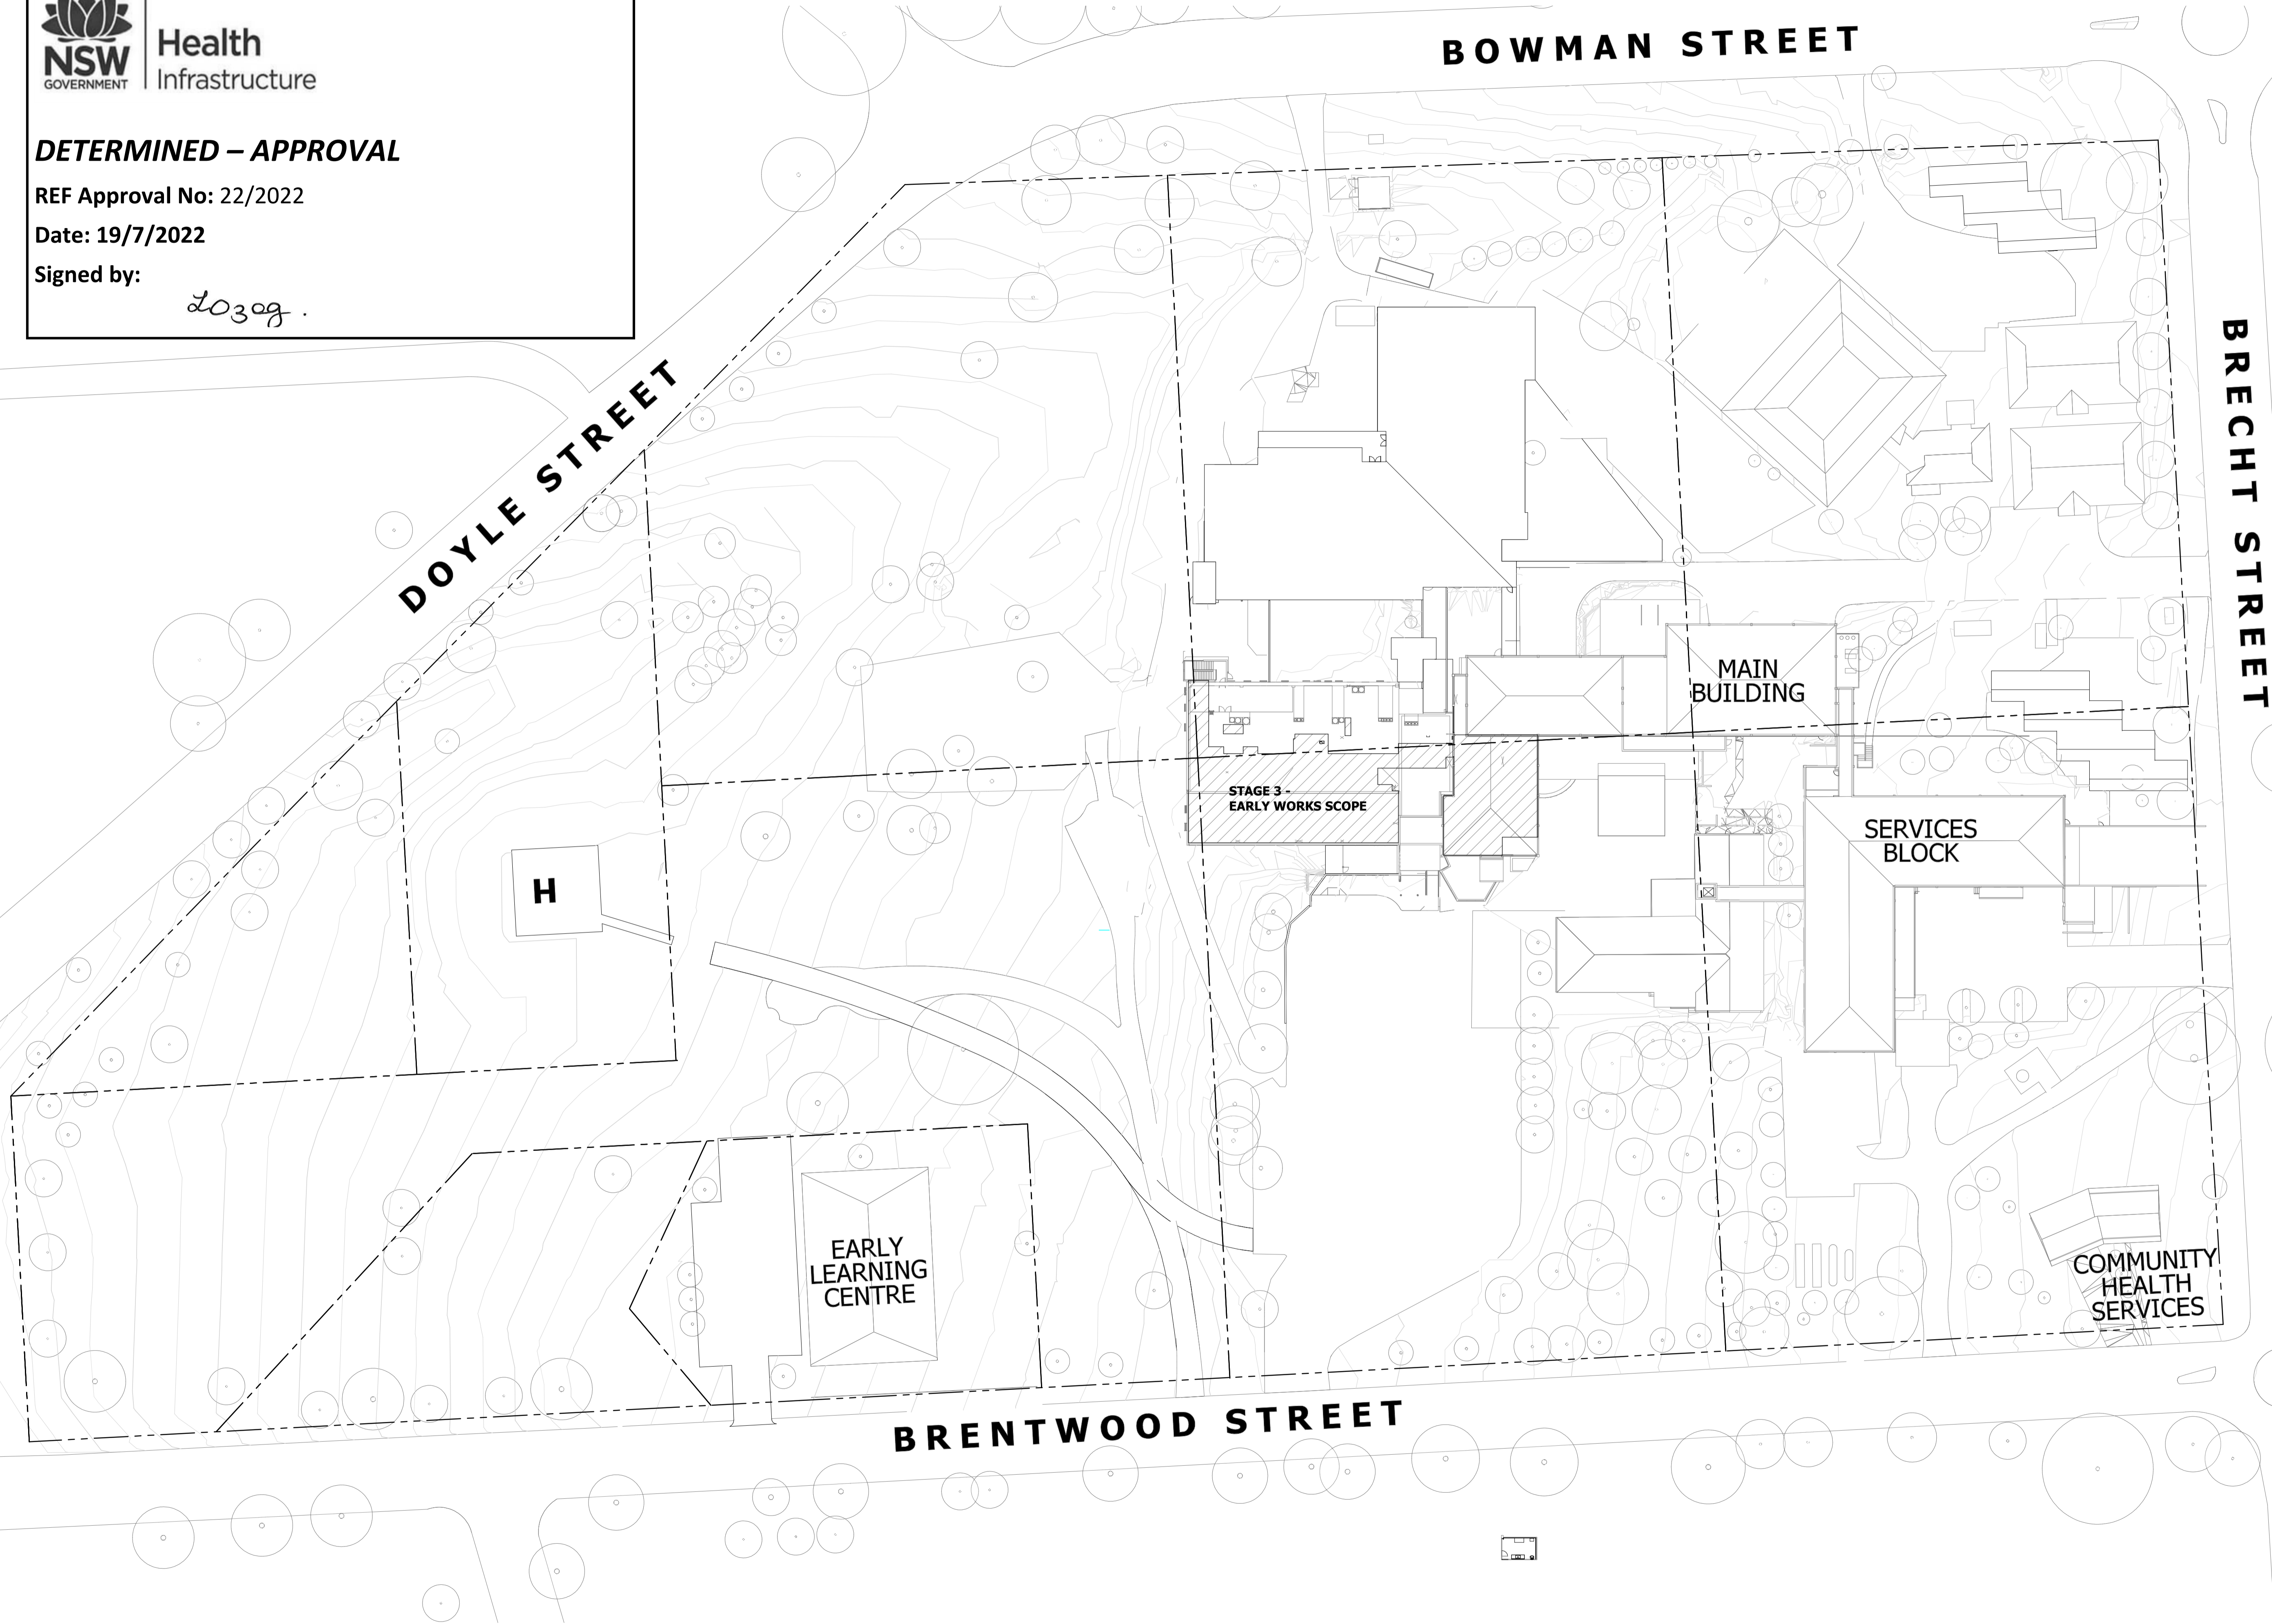

Notes

The information contained in this document is copyright and may not be used or reproduced for any other project or purpose.


Verify all dimensions and levels on site and report any discrepancies to dwp for direction prior to the commencement of work.

Drawings are to be read in conjunction with all other contract documents.

Use figured dimensions only. Do not scale from drawings. dwp cannot guarantee the accuracy of content and format for copies of drawings issued electronically. The completion of the Issue Details Checked and Authorised section is confirmation of the status of the drawing. The drawing shall not be used for construction unless endorsed 'For Construction' and authorised for issue.

© dwp Australia Pty Ltd
Registered Business Name dwp Australia ABN 37 169 328 018
Nominated Architect Angus Rose NSW ARB 8341

© Copyright 2011 dwp.
ALL RIGHTS RESERVED.
Reproduction prohibited unless authorised in writing by dwp.

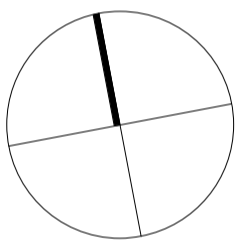

DESIGN DEVELOPMENT
NOT TO BE USED DURING CONSTRUCTION

D	90% DD DOCS	13.05.22	BW	AW
C	70% DRAFT TENDER	14.04.22	BW	AW
B	FOR REVIEW	08.04.22	BW	AW
A	FOR INFORMATION	06.04.22	BW	AW

Issue	Description	Date	Chk	Auth
-------	-------------	------	-----	------

Architect/ Designer
dwp
www.dwp.com

Client
NSW HEALTH INFRASTRUCTURE

Project
MUSWELLBROOK HOSPITAL
REDEVELOPMENT STAGE 3
Location
BRENTWOOD ST, MUSWELLBROOK
NSW 2333

Project Number
21-0338

Drawing
SITE PLAN - PROPOSED

Scale (A1)
1 : 500
Date Printed
13/05/2022 4:47:09 PM
Drawing Number
A0050
Issue
D



File Name: B:\1360\21-0338_Muswellbrook Hospital Redevelopment Stage 3\21-0338-AR-MHS-R21.rvt