


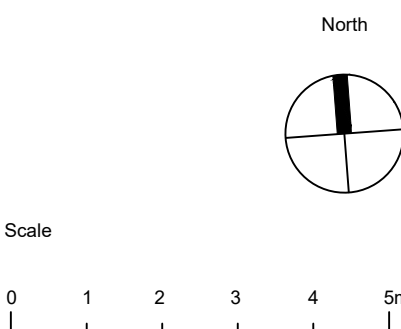

LEGEND


- CUT
- FILL
- EVENLY BATTERED SLOPE
- DEPTH OF CUT IN METRES
- DEPTH OF FILL IN METRES
- UNSHADED AREAS TO BE STRIPPED 150MM FOR NEW TOPSOIL
- EXISTING TREES TO BE RETAINED
- EXISTING TREES TO BE REMOVED
- EXISTING CONTOURS
- EXISTING SPOT LEVELS
- NEW FINISHED RL'S
- AMENDMENTS

NOTE:
CUT & FILL PLAN IS FOR INTERNAL
USE ONLY AND SHALL NOT TO BE
USED FOR TENDERING &
CONSTRUCTION PURPOSES.






LEGEND


SITE

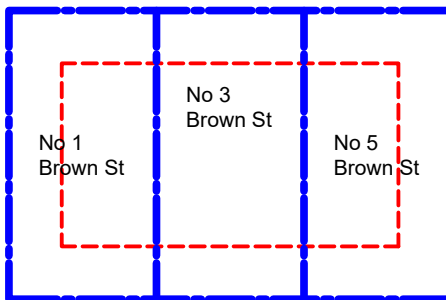

Site Boundary (amalgamation of 3 sites)
Setback Lines
No 1 Brown St Lot 45 DP 35290 Area: 579.2m²
No 3 Brown St Lot 46 DP 35290 Area: 581.7m²
No 5 Brown St Lot 47 DP 35290 Area: 584.3m²

PROPOSED REDEVELOPMENT

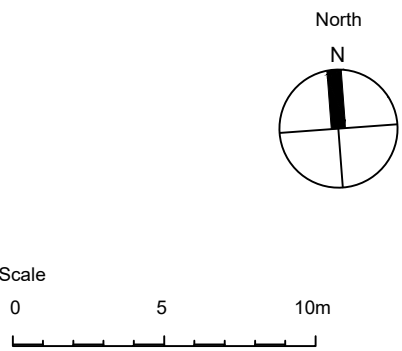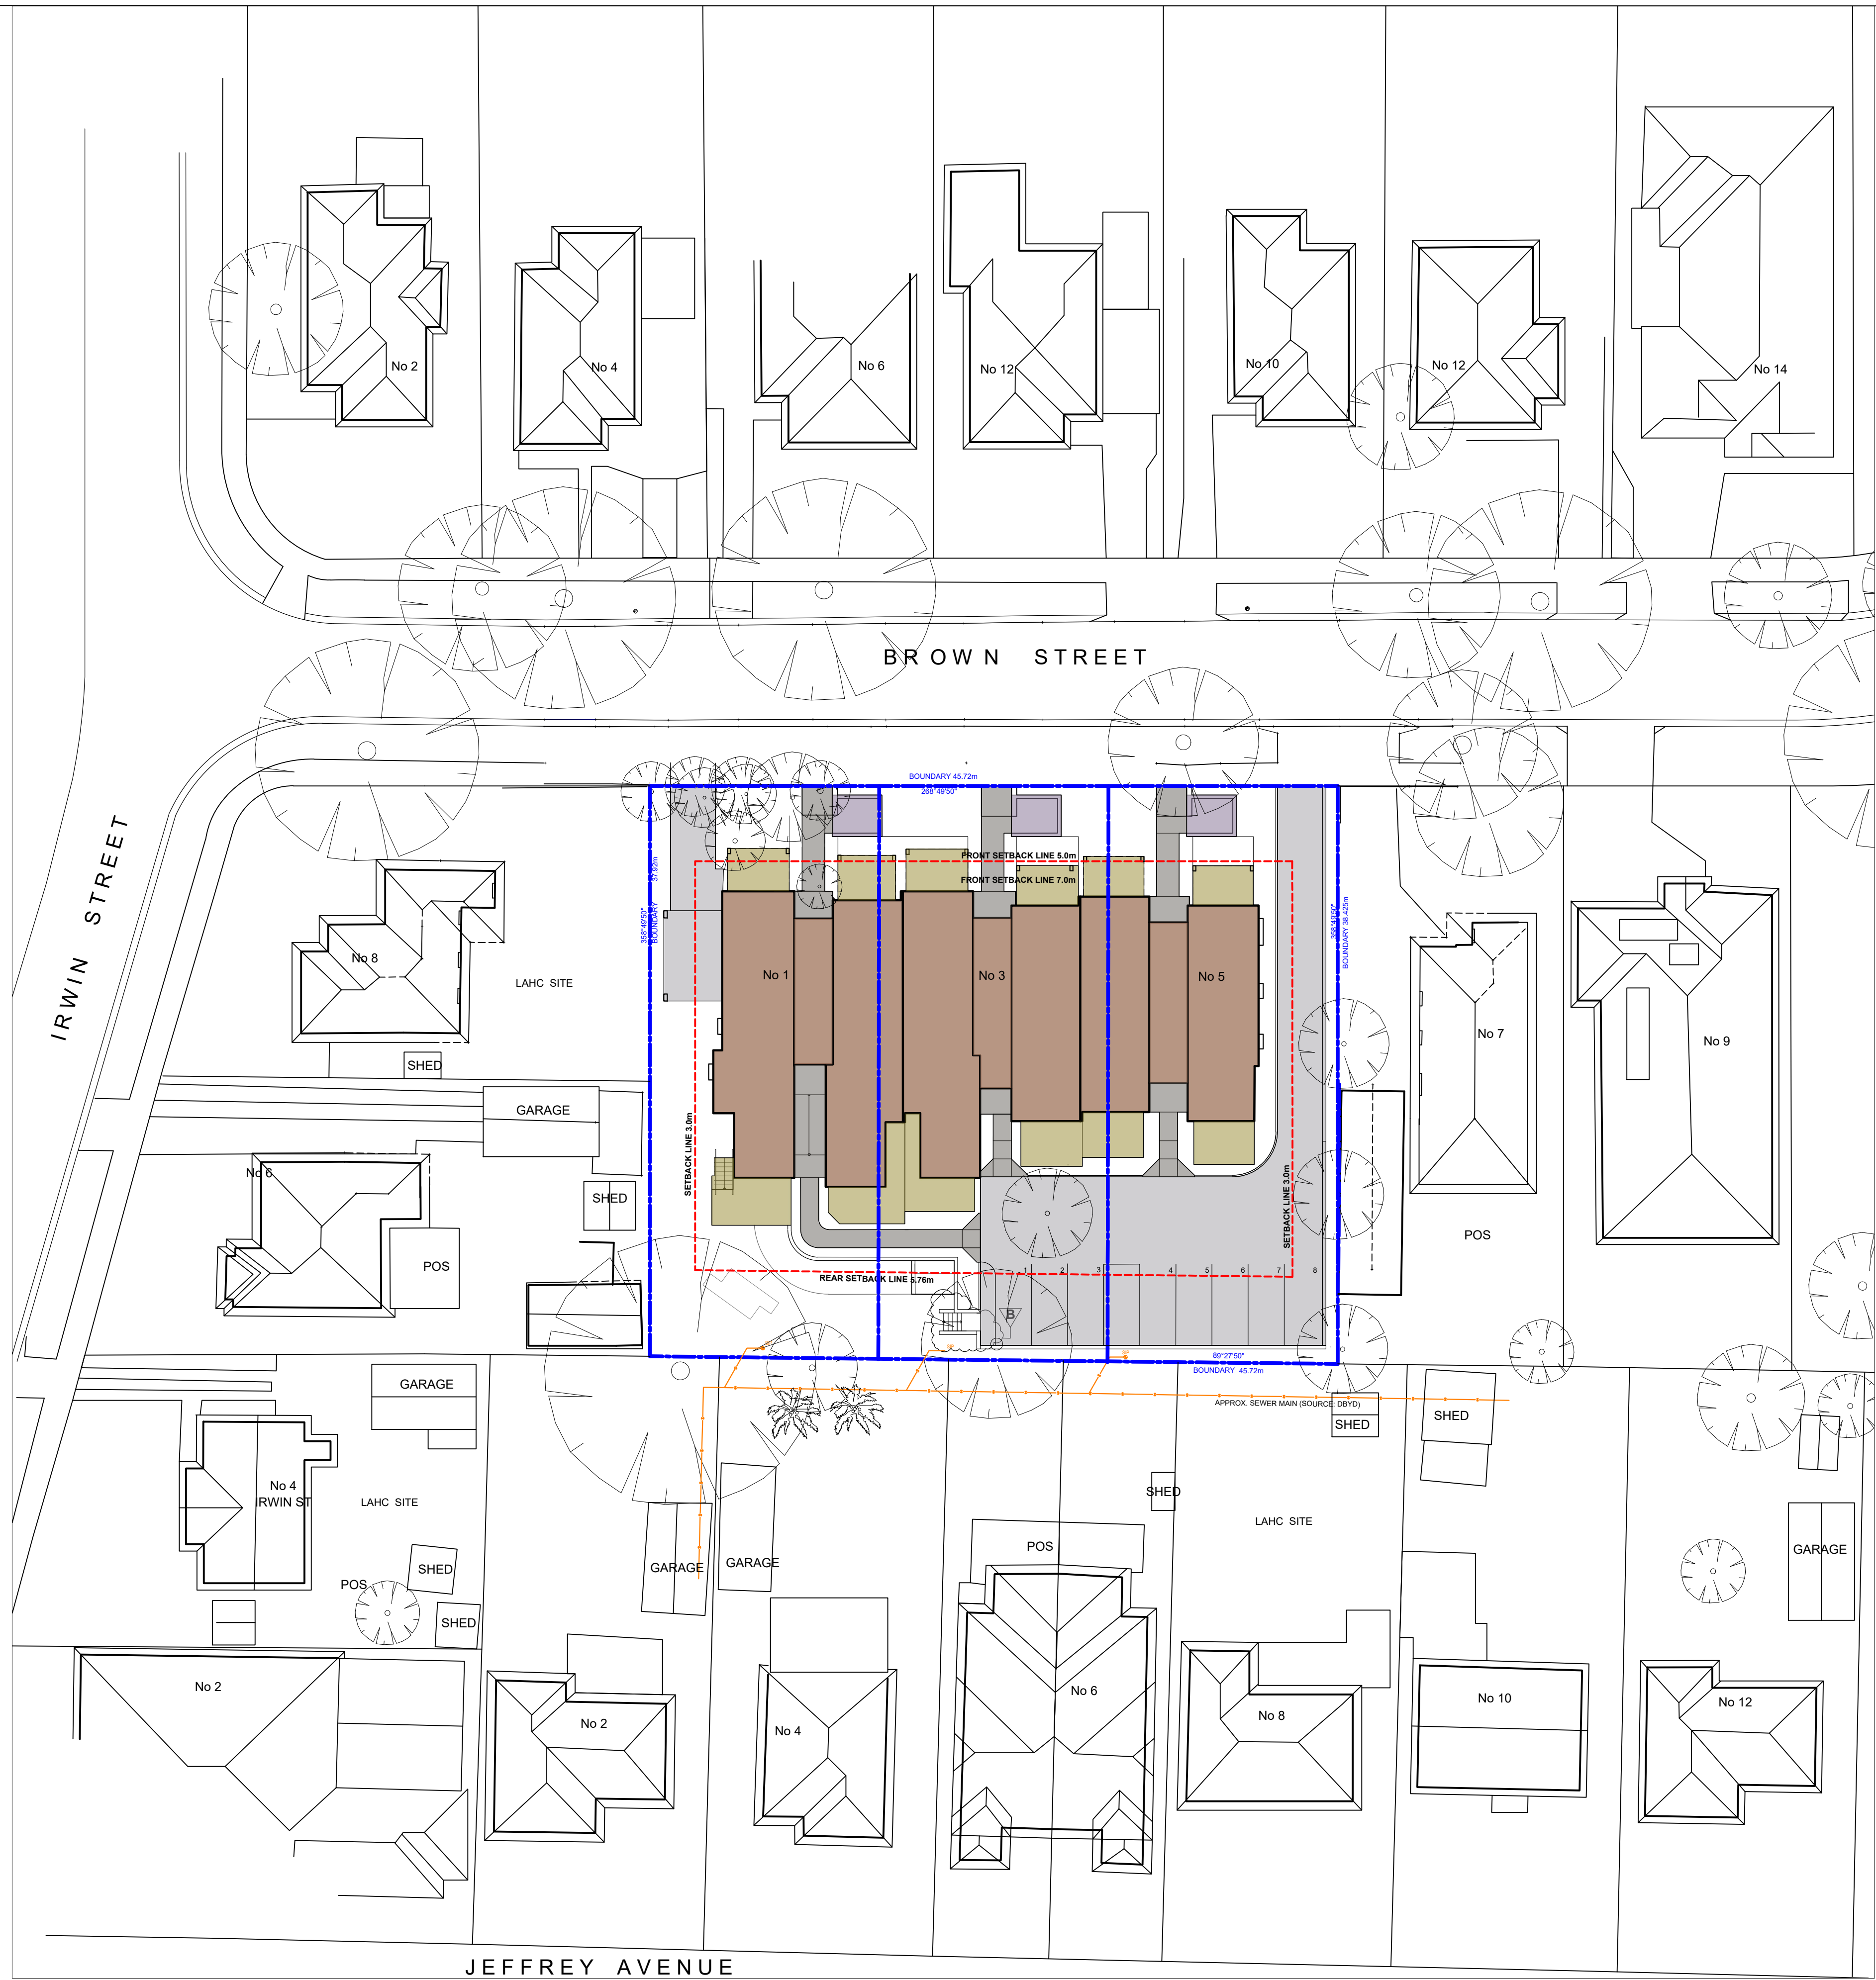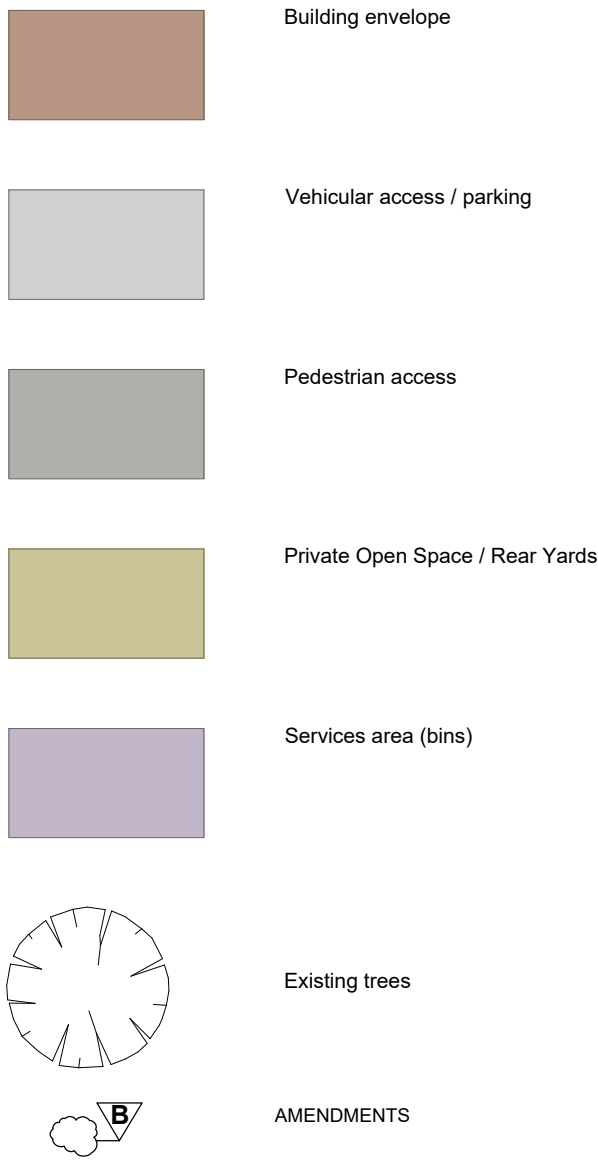

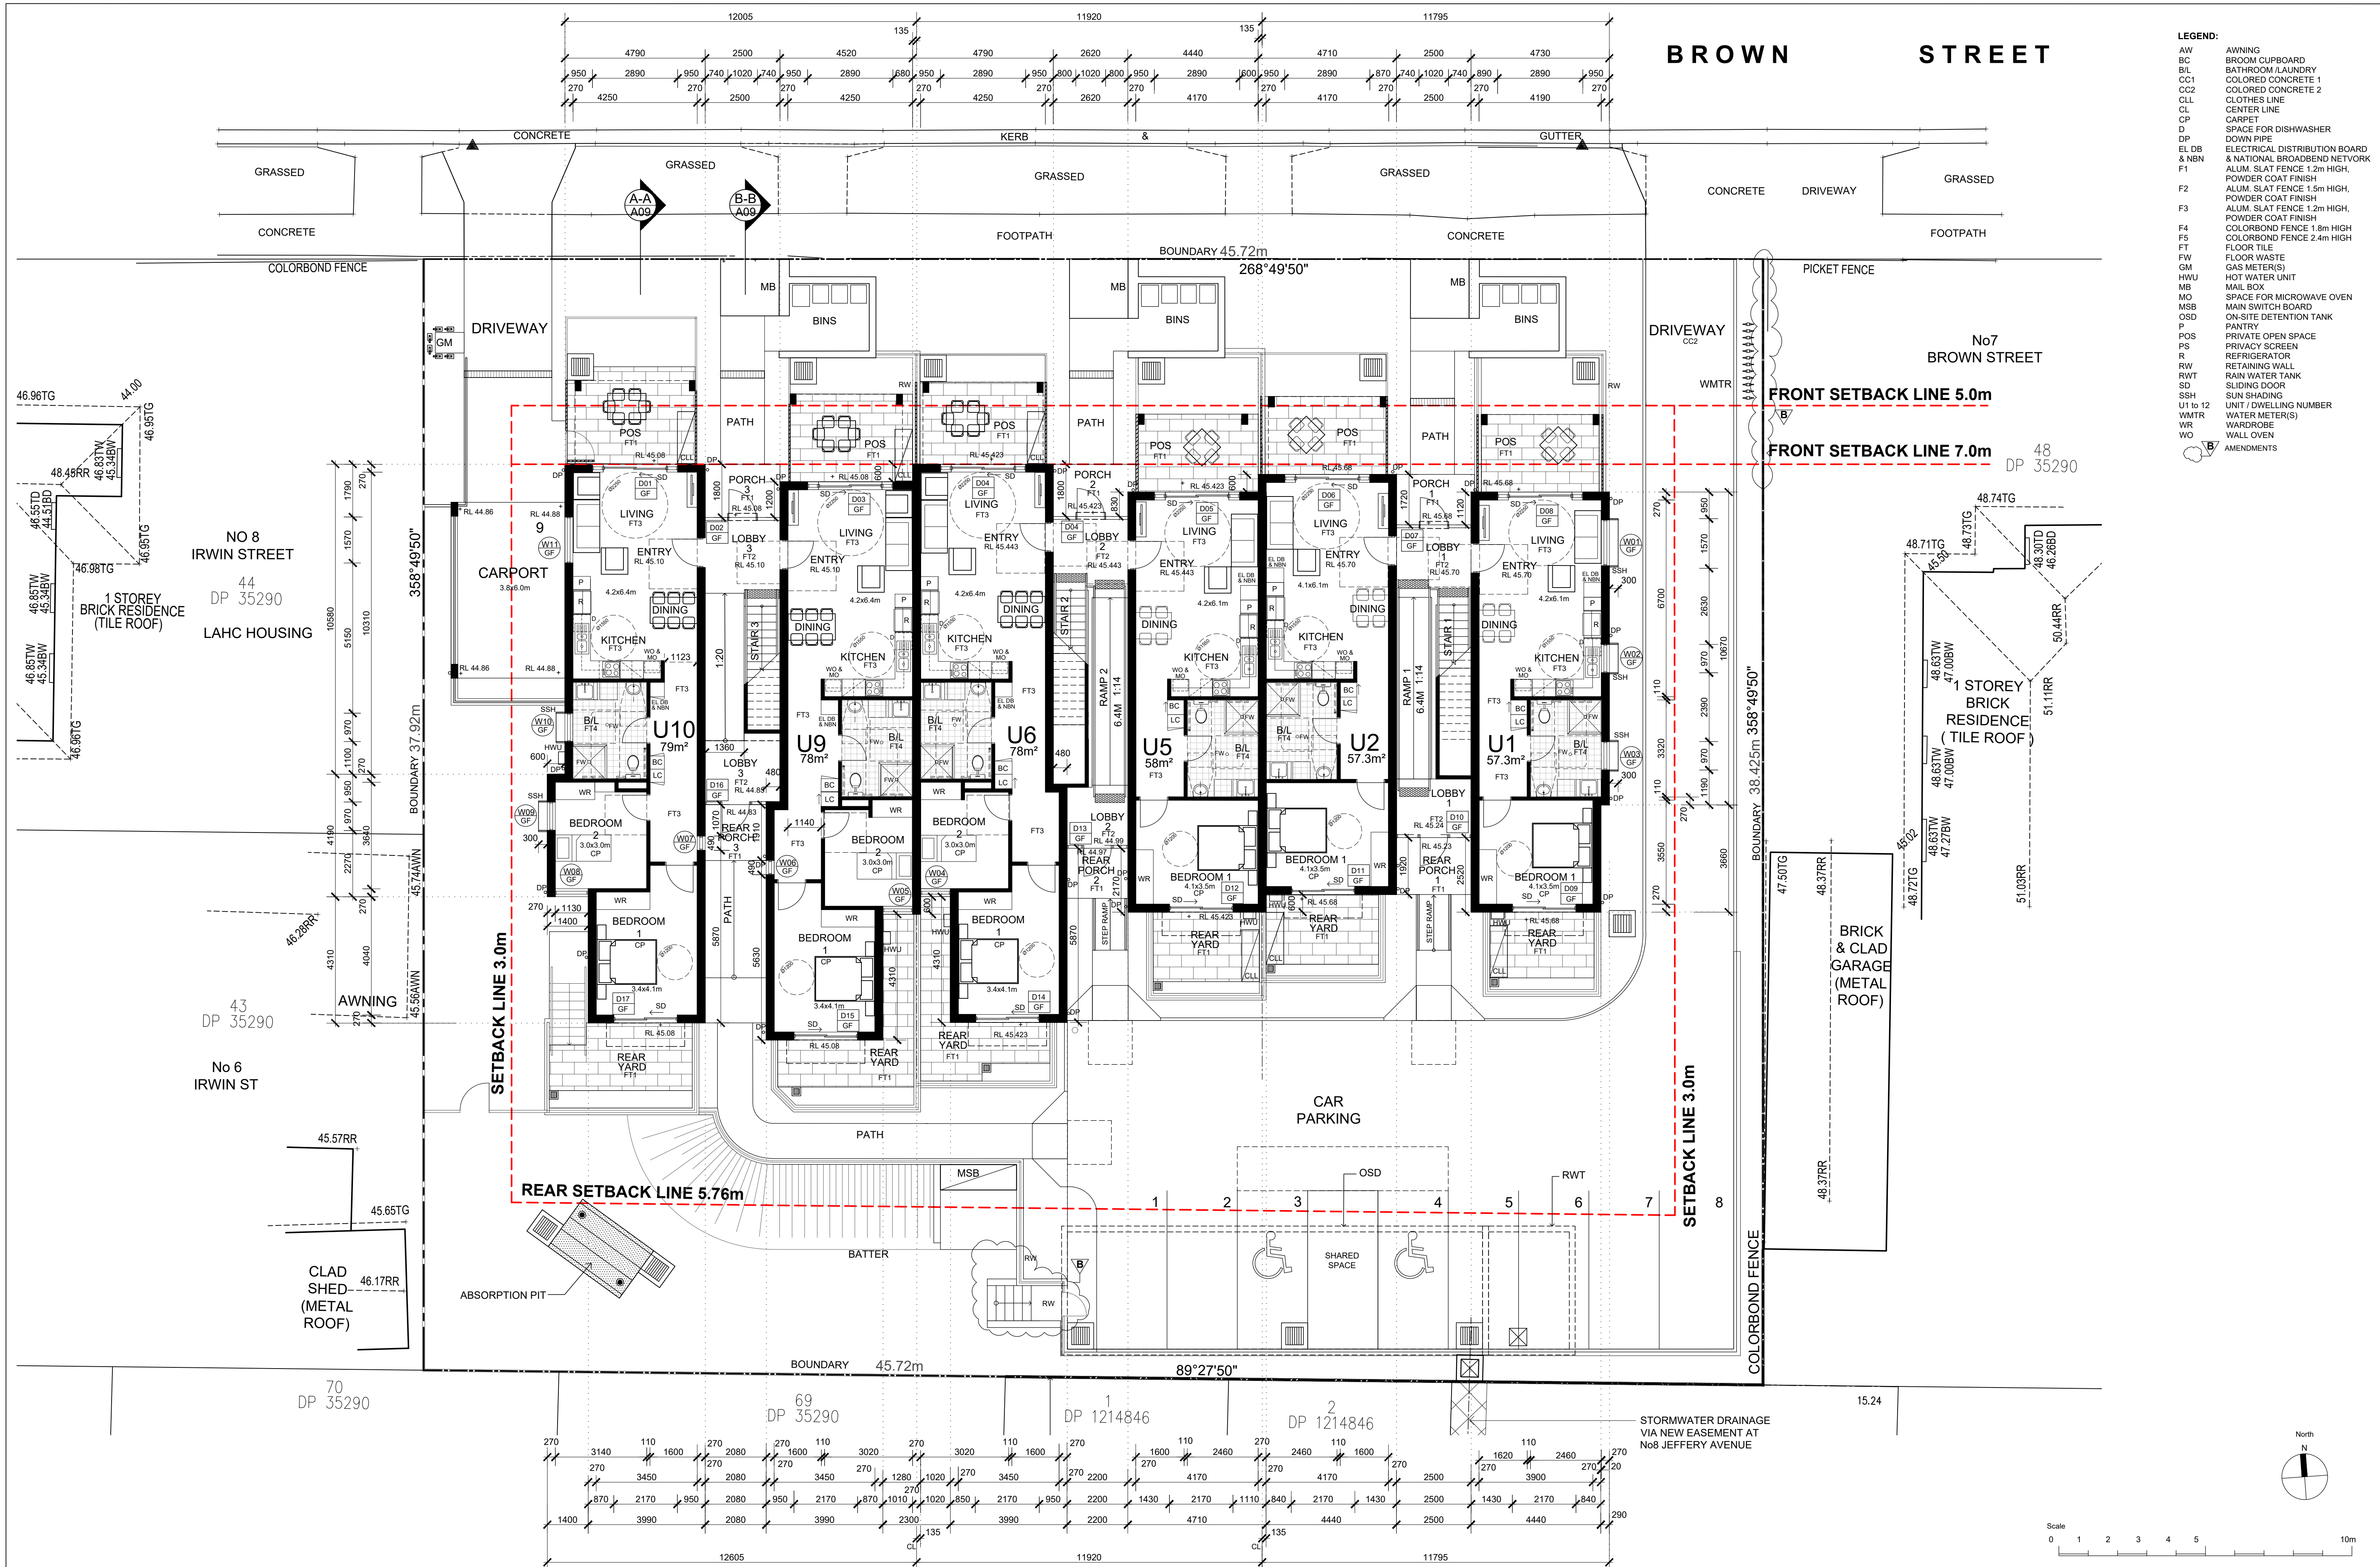

- LEGEND:**
- AW AWNING
 - BC BROOM CUPBOARD
 - B/L BATHROOM/LAUNDRY
 - CC1 COLORED CONCRETE 1
 - CC2 COLORED CONCRETE 2
 - CLL CLOTHES LINE
 - CL CENTER LINE
 - CP CARPET
 - D SPACE FOR DISHWASHER
 - DP DOWN PIPE
 - EL DB & NBN ELECTRICAL DISTRIBUTION BOARD & NATIONAL BROADBAND NETWORK
 - F1 POWDER COAT FINISH
 - F2 ALUM. SLAT FENCE 1.5m HIGH, POWDER COAT FINISH
 - F3 ALUM. SLAT FENCE 1.2m HIGH, POWDER COAT FINISH
 - F4 COLORBOND FENCE 1.8m HIGH
 - F5 COLORBOND FENCE 2.4m HIGH
 - FT FLOOR TILE
 - FW FLOOR WASTE
 - GM GAS METER(S)
 - HWU HOT WATER UNIT
 - MB MAIL BOX
 - MO SPACE FOR MICROWAVE OVEN
 - MSB MAIN SWITCH BOARD
 - OSD ON-SITE DETENTION TANK
 - P PANTRY
 - POS PRIVATE OPEN SPACE
 - PS PRIVACY SCREEN
 - R REFRIGERATOR
 - RW RETAINING WALL
 - RWT RAIN WATER TANK
 - SD SLIDING DOOR
 - SSH SUN SHADING
 - U1 to 12 UNIT / DWELLING NUMBER
 - WMTR WATER METER(S)
 - WR WARDROBE
 - WO WALL OVEN
 - AMENDMENTS



© COPYRIGHT L&S ARCHITECTS ABN 6401 3963 821

ANY FORM OF REPLICATION IN FULL OR IN PART WITHOUT THE WRITTEN PERMISSION OF L&S ARCHITECTS CONSTITUTES AN INFRINGEMENT OF THE COPYRIGHT.

REQUIREMENT: CHECK ALL DIMENSIONS ON SITE BEFORE COMMENCING. DO NOT SCALE DRAWINGS. WORK TO FIGURED DIMENSIONS ONLY. REPORT ANY DISCREPANCIES TO THE PROJECT MANAGER PRIOR TO THE COMMENCEMENT OF ANY WORK.

Issue	Details	Date
B	Part 5 Amendment	10.11.2022
A	Part 5 Activity Submission - Consultants Issue	11.04.2022

Architect

L&S Architects
ABN 6401 3963 821
26A West Street
PARRAMATTA NSW 2150
Tel: 02 9672 9115
Email: info@lsarchitects.com.au
Web: www.lsarchitects.com.au
Nominated Architect:
Svetko Belack
NSW Reg. No. 6353

Structural & Civil / SW Engineer
A & G Consulting Engineers P/L
Tel: 9607 1771
Hydraulic & Electrical:
Marline Building Services Engineers
Tel: 4925 9300
Landscape Architect
Ray Tugwell & Associates P/L
Tel: 8660 0022
BCA Consultant:
BCA Vision
Tel: 9476 8613

Basix:
Energy Rating Australia
Tel: 1800 372 666
Access:
Accessibility Solutions
Tel: 9695 1940
Traffic:
TEP Consulting
Tel: 0414 978 067
Arboreal:
Urban Tree Management Australia P/L
Tel: 0418 471 806


Client


NSW GOVERNMENT
Planning, Industry & Environment

Project

SENIORS LIVING REDEVELOPMENT
1-5 BROWN STREET, NORTH
PARRAMATTA, NSW
Lots: 45, 46 & 47
DP 35290

Drawing Title		Status		Date	
GROUND FLOOR PLAN		PART 5 ACTIVITY SUBMISSION		April 2022	
Project Arch.	SB	Drawn by	Checked	Certifier	Scale
LAHC Project No: BGXWY					1:200
LSB Architects Job No: 2102		Drawing Size	Stage	Drawing No	Issue / Rev
		A1	DA	07 of 14	B

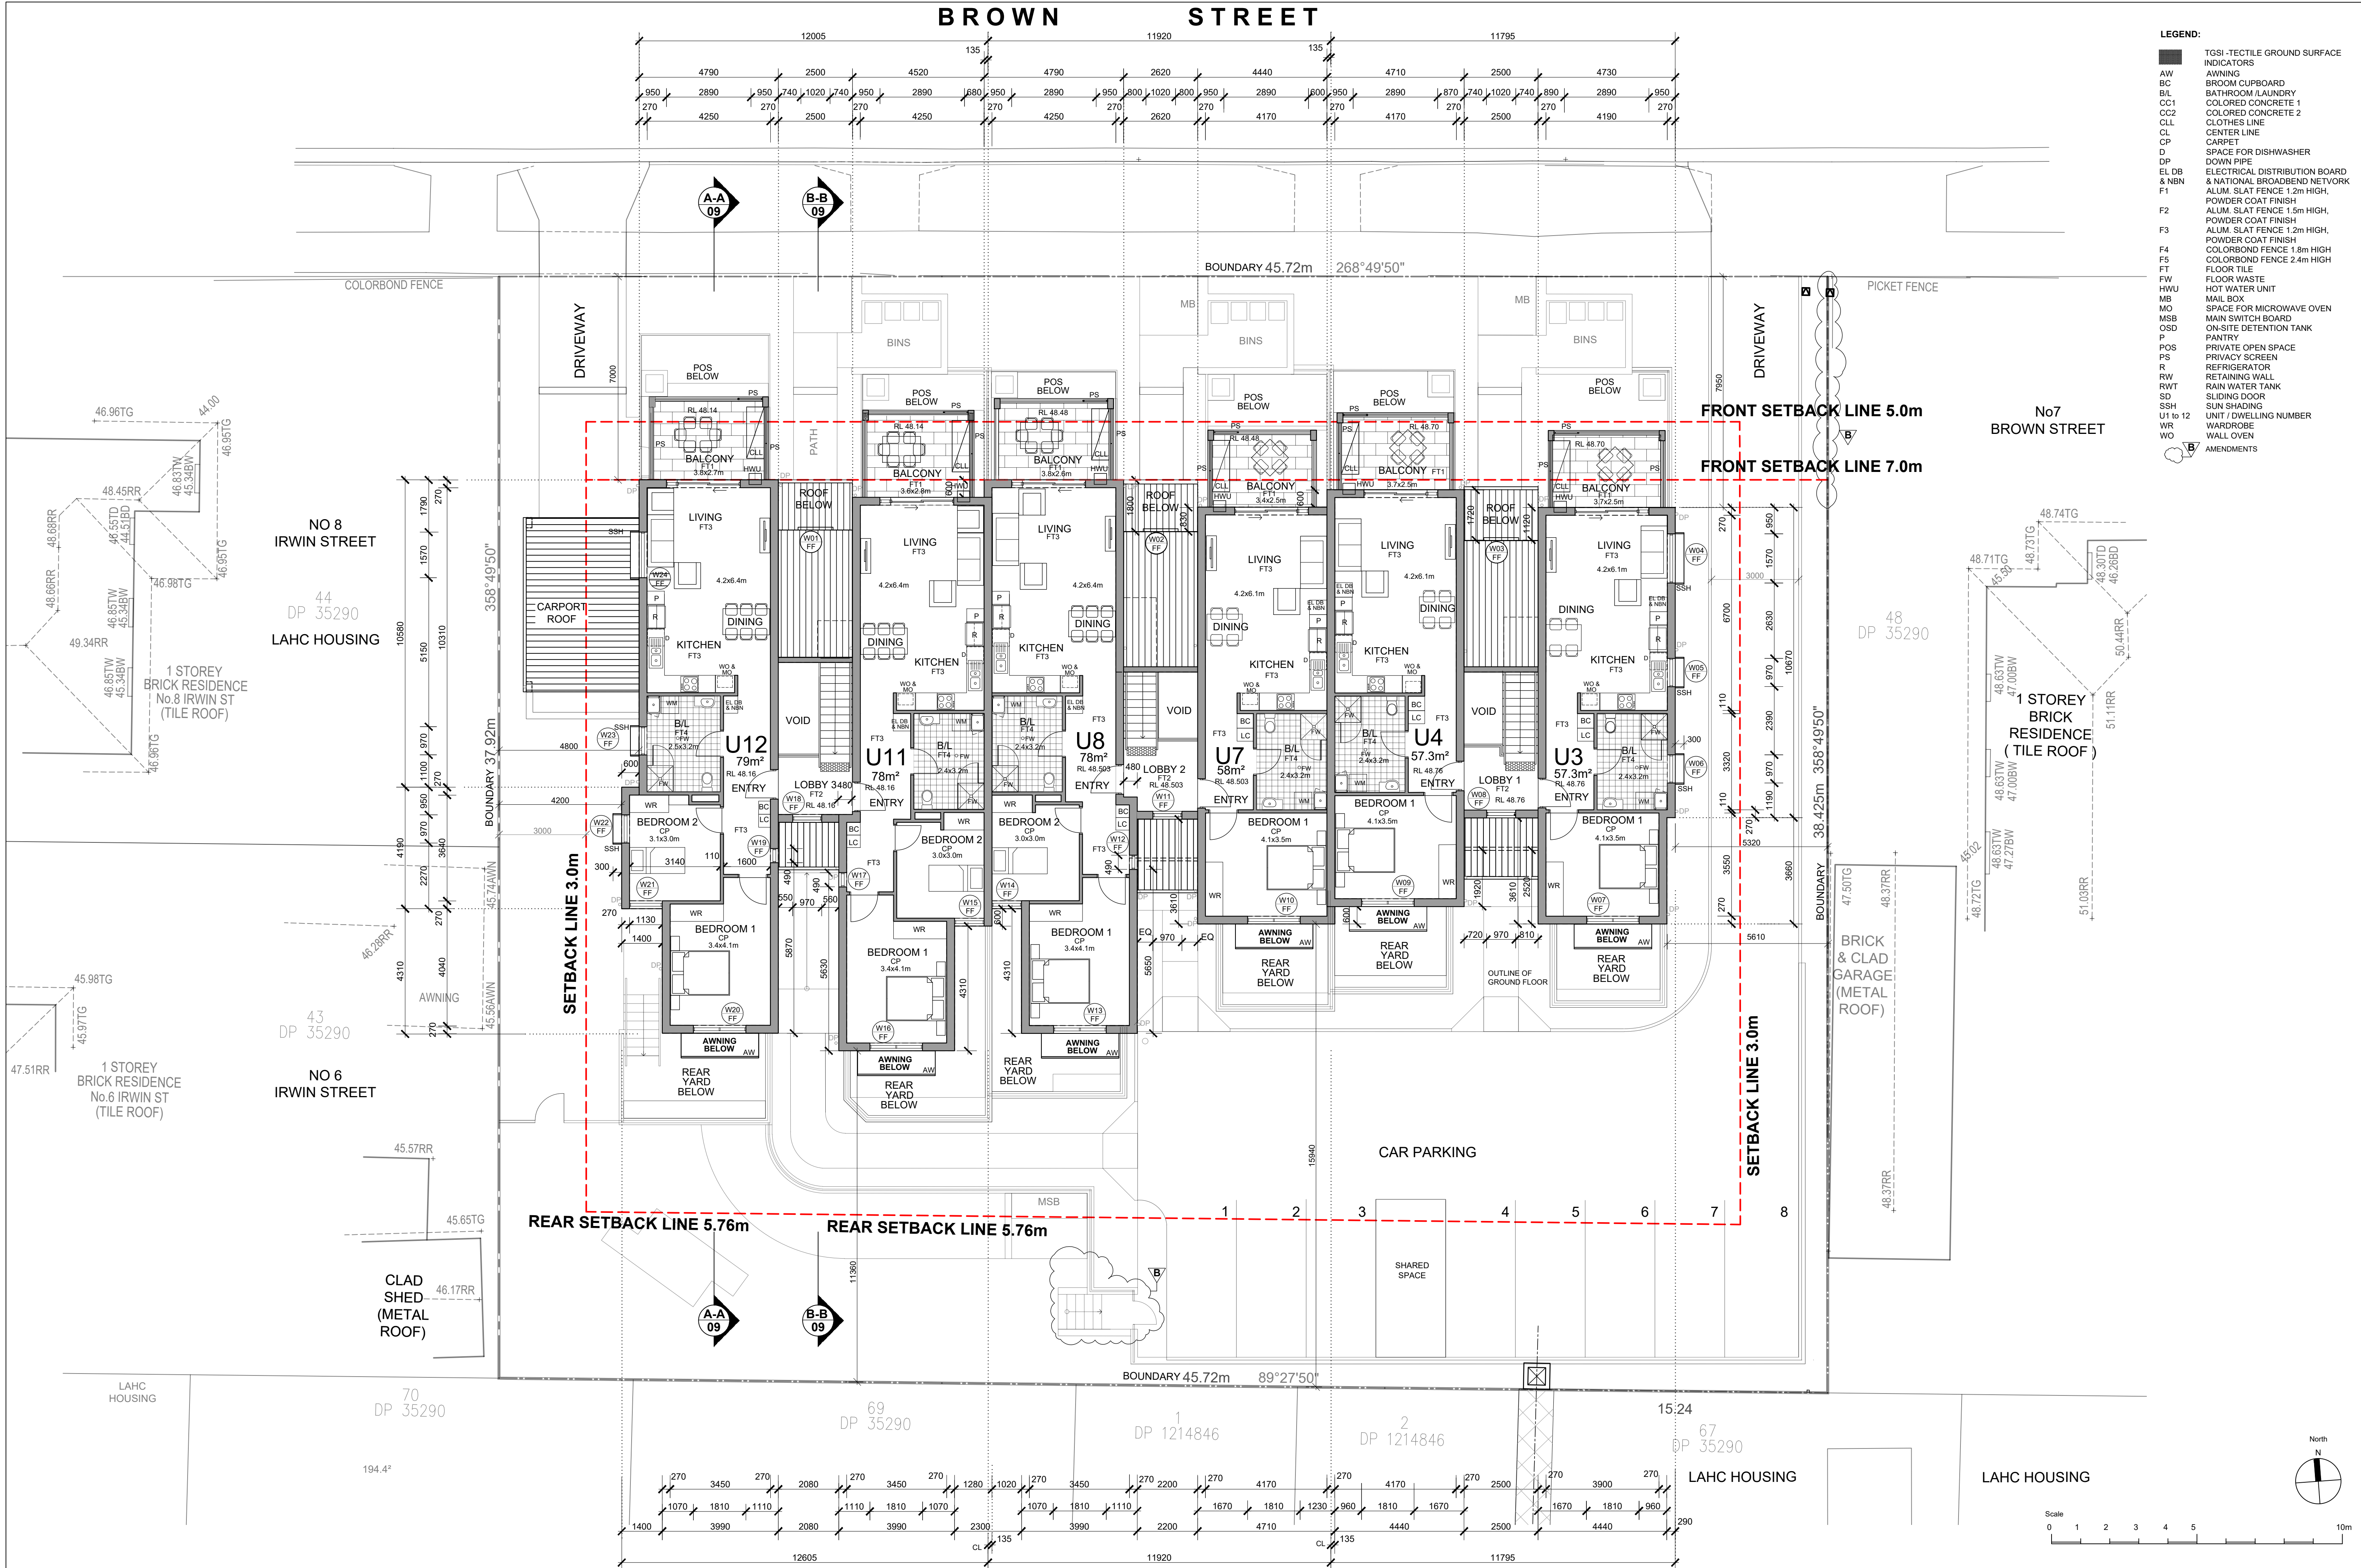

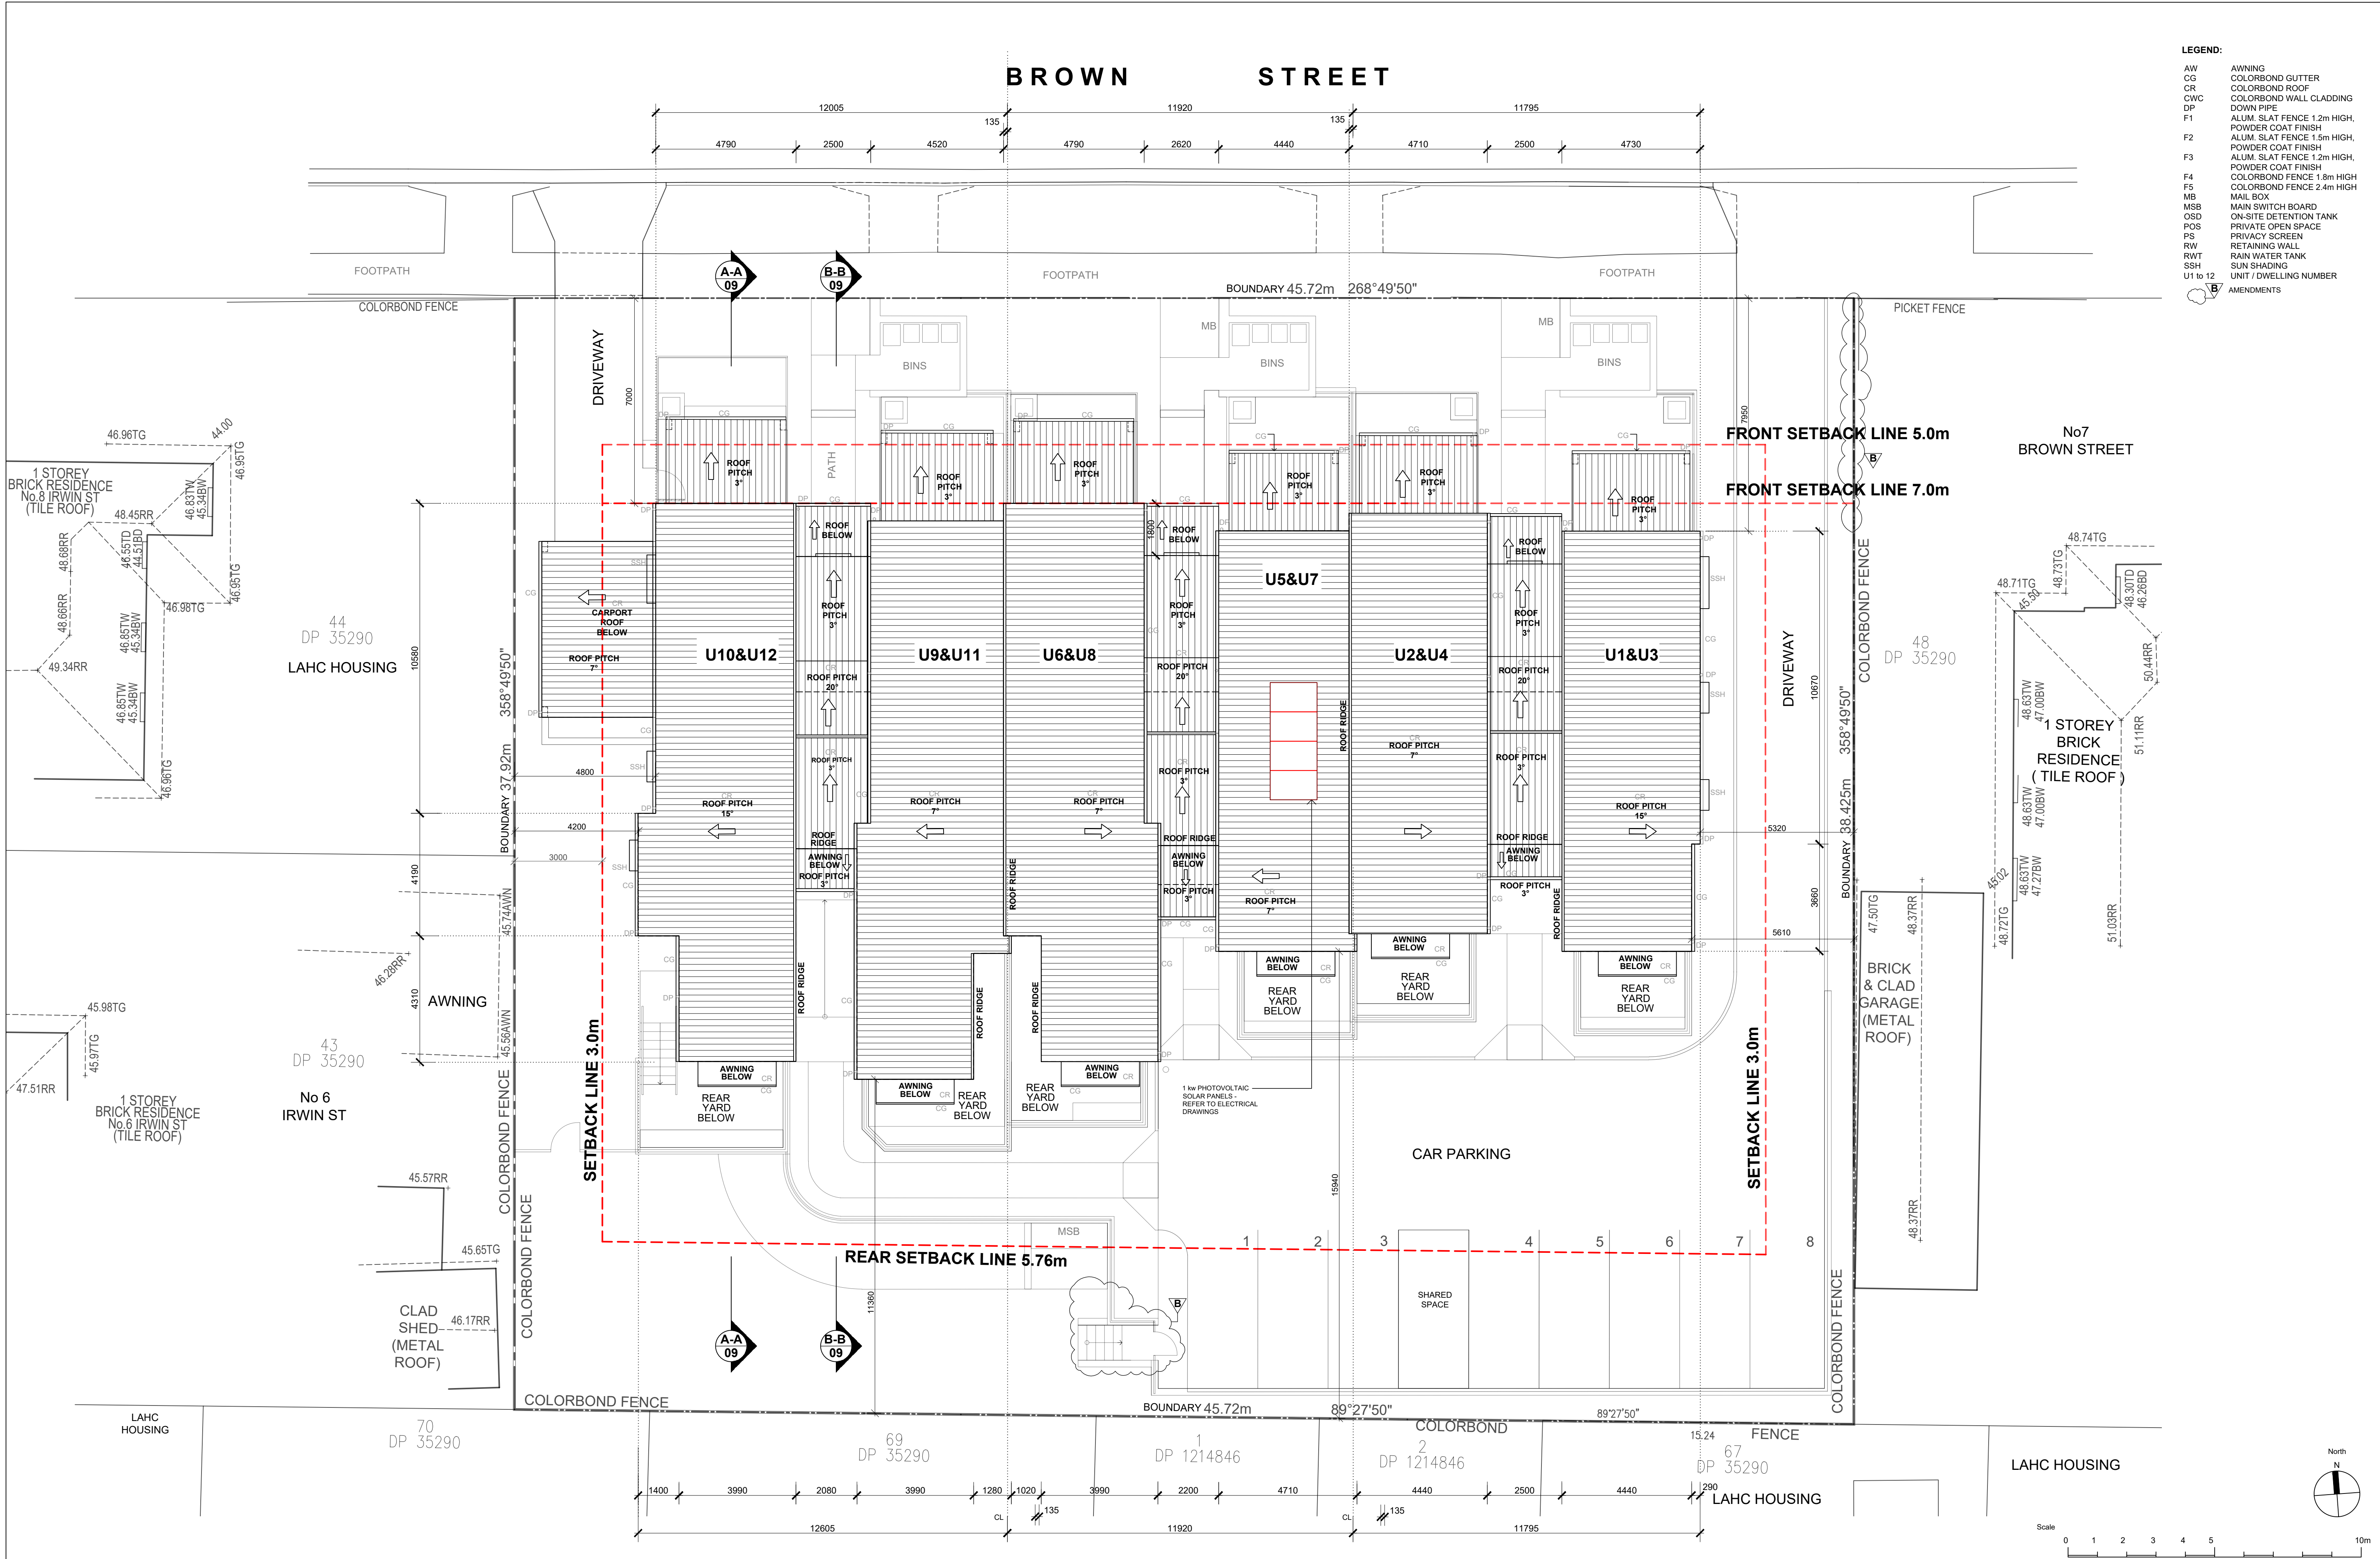

- LEGEND:**
- AW AWNING
 - CG COLORBOND GUTTER
 - CR COLORBOND ROOF
 - CWC COLORBOND WALL CLADDING
 - DP DOWN PIPE
 - F1 ALUM. SLAT FENCE 1.2m HIGH, POWDER COAT FINISH
 - F2 ALUM. SLAT FENCE 1.5m HIGH, POWDER COAT FINISH
 - F3 ALUM. SLAT FENCE 1.2m HIGH, POWDER COAT FINISH
 - F4 COLORBOND FENCE 1.8m HIGH, POWDER COAT FINISH
 - F5 COLORBOND FENCE 2.4m HIGH, POWDER COAT FINISH
 - MB MAIL BOX
 - MSB MAIN SWITCH BOARD
 - OSD ON-SITE DETENTION TANK
 - POS PRIVATE OPEN SPACE
 - PS PRIVACY SCREEN
 - RW RETAINING WALL
 - RWT RAIN WATER TANK
 - SSH SUN SHADING
 - U1 to 12 UNIT / DWELLING NUMBER
 - B AMENDMENTS



© COPYRIGHT LSB ARCHITECTS ABN 6401 3963 821

ANY FORM OF REPLICATION IN FULL OR IN PART WITHOUT THE WRITTEN PERMISSION OF LSB ARCHITECTS CONSTITUTES AN INFRINGEMENT OF THE COPYRIGHT.

REQUIREMENT: CHECK ALL DIMENSIONS ON SITE BEFORE COMMENCING. DO NOT SCALE DRAWINGS. WORK TO FIGURED DIMENSIONS ONLY. REPORT ANY DISCREPANCIES TO THE PROJECT MANAGER PRIOR TO THE COMMENCEMENT OF ANY WORK.

B	Part 5 Amendment	10.11.2022
A	Part 5 Activity Submission	11.04.2022
Issue	Details	Date

Architect

LSB

LSB Architects
ABN 6401 3963 821
20A West Street
POTTERSDALE NSW 2049

Tel: 02 9572 9115
Email: info@lsbarchitects.com.au
Web: www.lsbarchitects.com.au
Nominated Architect
Sveiko Bekas
NSW Reg. No. 6353

Structural & Civil / SW Engineer

A & G Consulting Engineers P/L

Tel: 9507 1771

Hydraulic & Electrical:

Marine Building Services Engineers

Tel: 9555 1940

Landscape Architect

Ray Tugale & Associates P/L

Tel: 8660 0022

BCA Consultant:

BCA Vision

Tel: 9476 8613

Basix:

Energy Rating Australia

Tel: 1800 372 669

Access:

Accessibility Solutions

Tel: 9555 1940

Traffic:

TEF Consulting

Tel: 0414 978 067

Absoral:

Urban Tree Management Australia P/L

Tel: 0418 471 806

Client



Project

SENIORS LIVING REDEVELOPMENT


1-5 BROWN STREET, NORTH
PARRAMATTA, NSW

Lots: 45, 46 & 47
DP 35290


Drawing Title		Status				Date
ROOF PLAN		PART 5 ACTIVITY SUBMISSION				April 2022
Project Arch.	Drawn by	Checked	Certifier	Scale		
SB	LB	SB		1:100		
Plotted		Drawing Size	Stage	Drawing No	Issue / Rev	
LAHC Project No: BGXWY		A1	DA	09 of 14	B	
LSB Architects Job No: 2102						



1 NORTH (BROWN STREET) ELEVATION

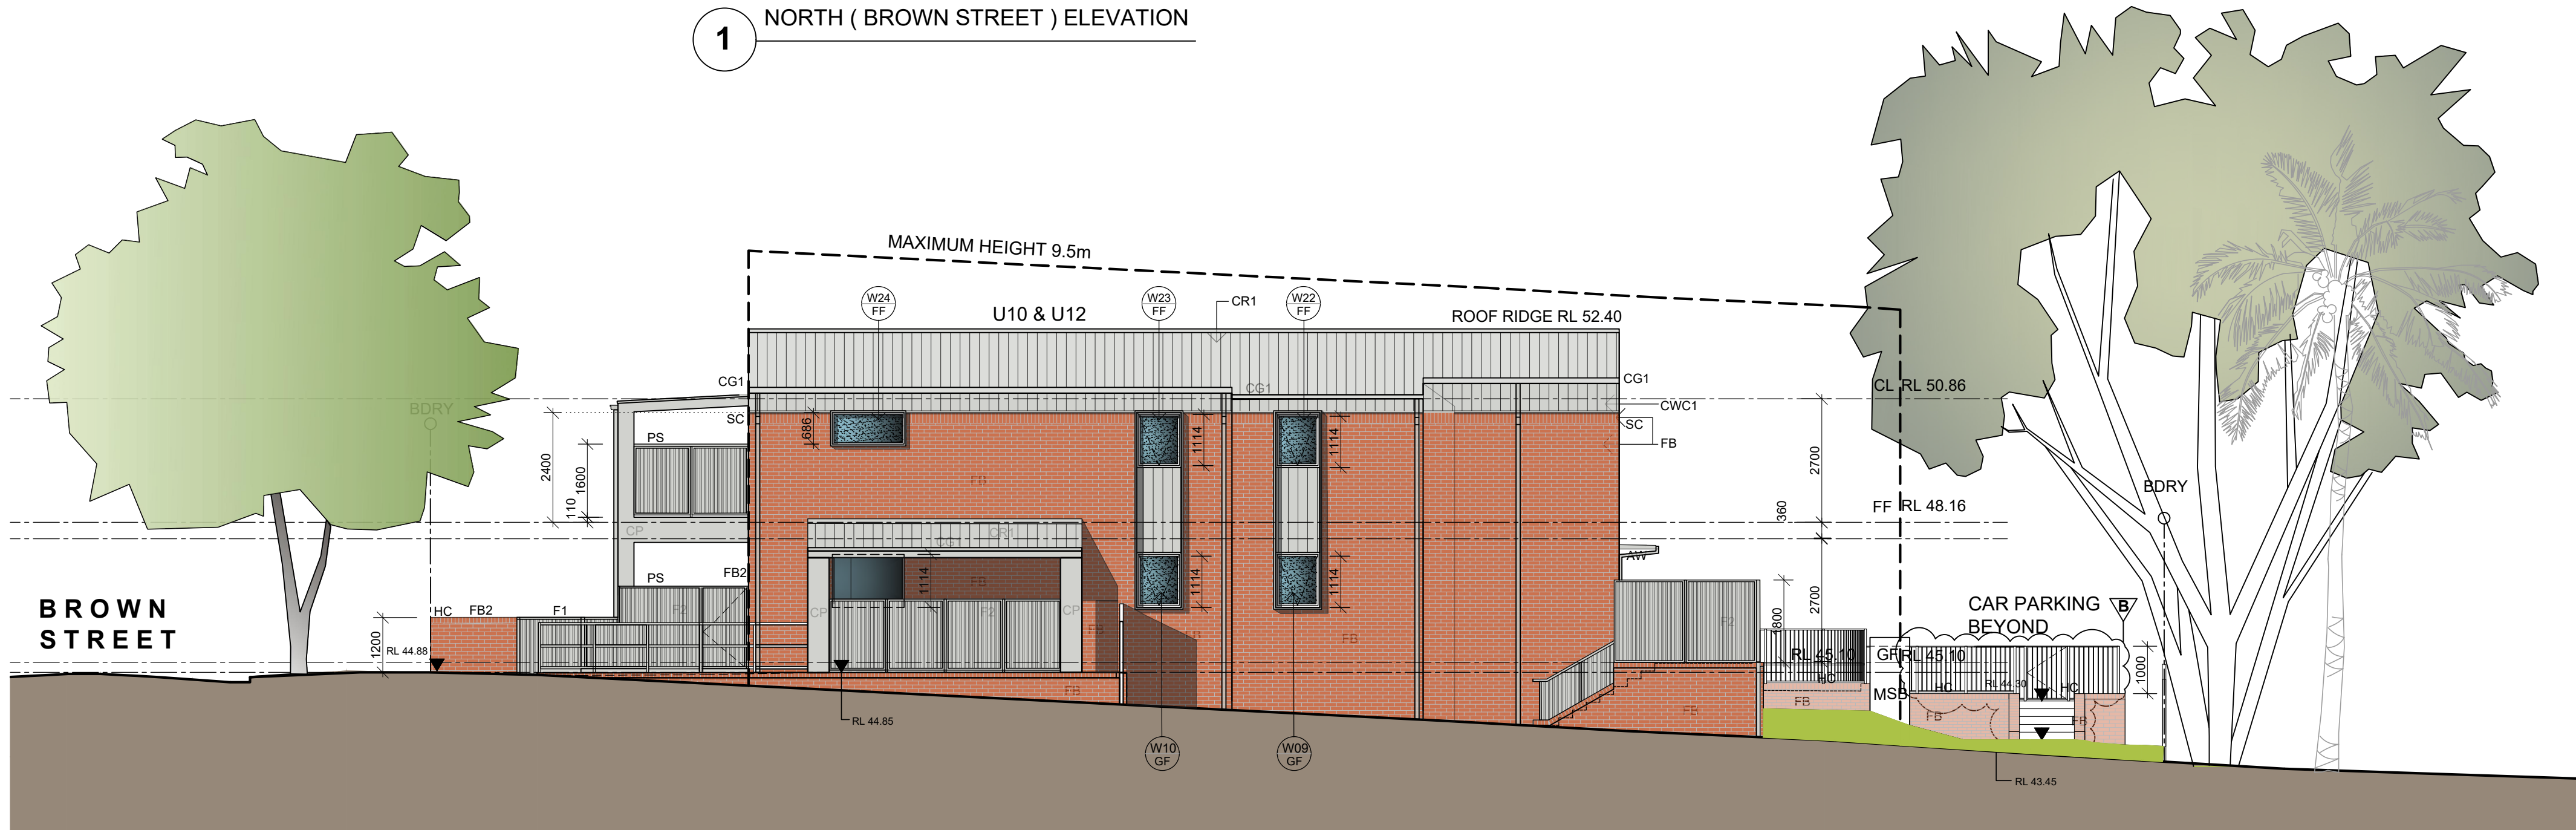


2 WEST ELEVATION

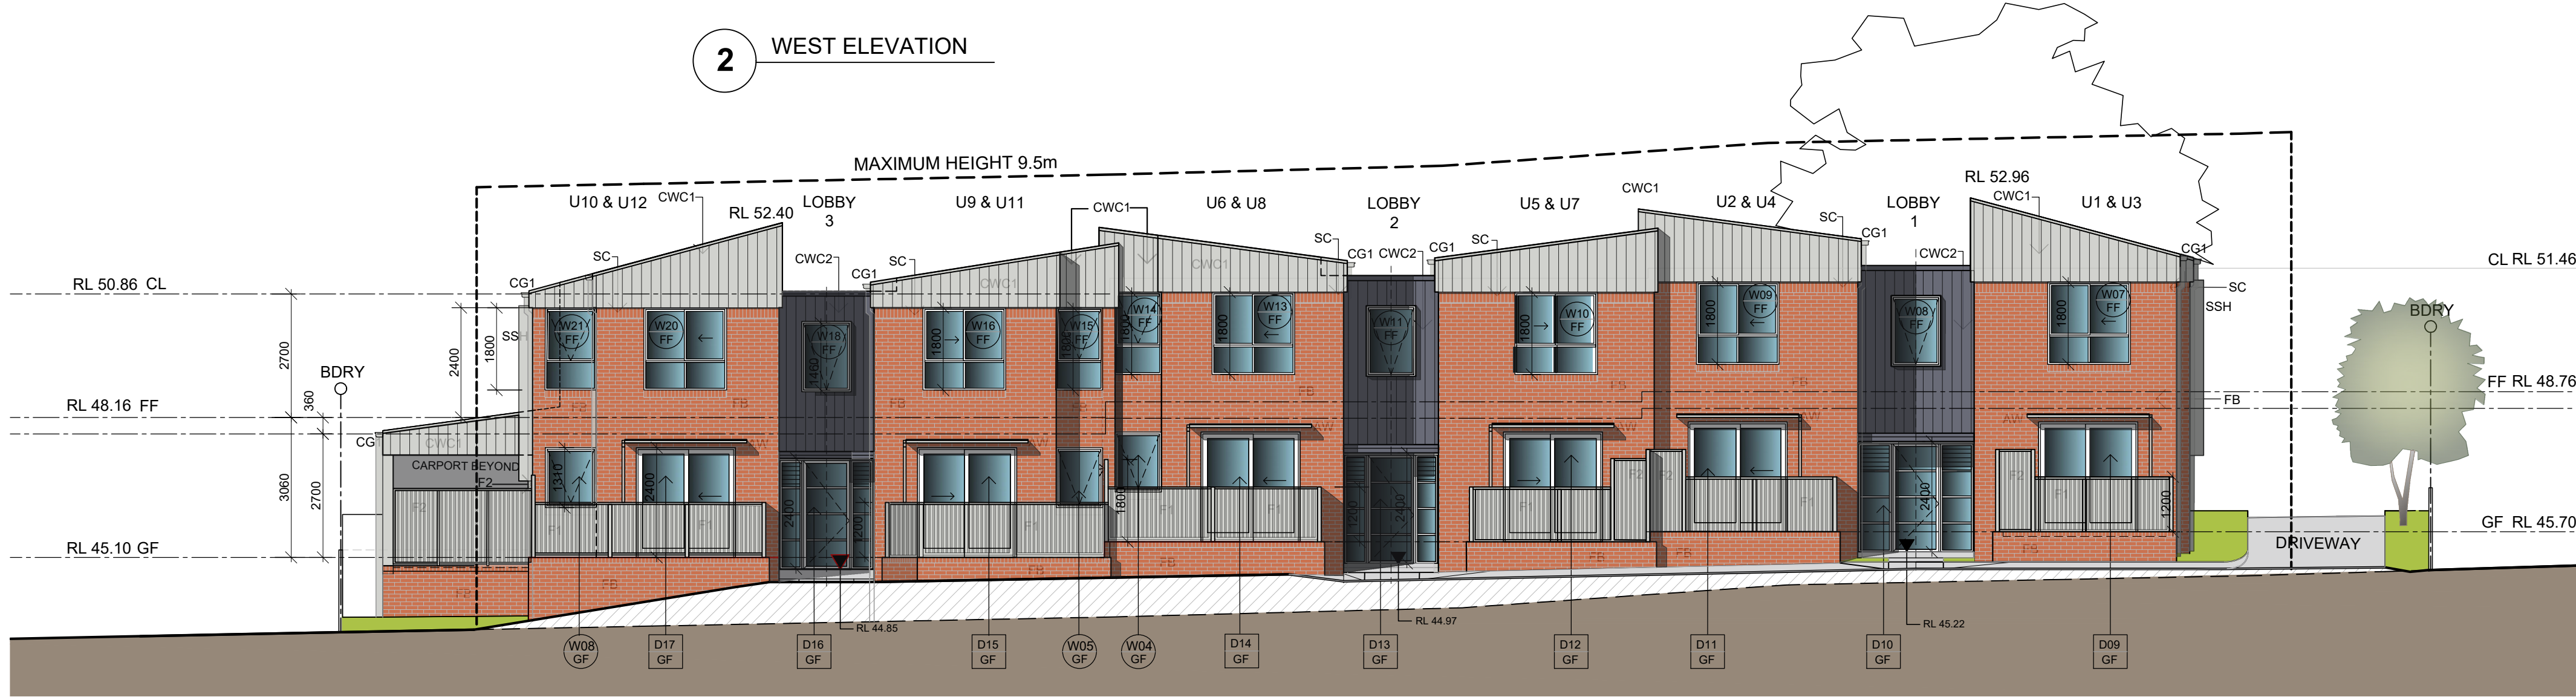


3 SOUTH ELEVATION


- LEGEND:
- AW AWNING
 - BD BALUSTRADE
 - CLL CLOTHES LINE
 - CG COLORBOND GUTTER
 - CL CENTER LINE
 - CP CONCRETE PORTAL
 - CR COLORBOND ROOF
 - CWC COLORBOND WALL CLADDING
 - D DOWN PIPE
 - DP ALUM. SLAT FENCE 1.2m HIGH WITH 10mm GAP, POWDER COAT FINISH
 - F1 ALUM. SLAT FENCE 1.6m HIGH, POWDER COAT FINISH
 - F2 ALUM. SLAT FENCE 1.2m HIGH, WITH 40mm GAP, POWDER COAT FINISH
 - F3 ALUM. SLAT FENCE 1.8m HIGH, POWDER COAT FINISH
 - F4 ALUM. SLAT FENCE 2.4m HIGH, POWDER COAT FINISH
 - F5 FACE BRICK 1
 - FB1 FACE BRICK 2
 - FB2 GLASS LOUVERS
 - GL HEADER COURSE
 - HC HOT WATER UNIT
 - HWU MAIN SWITCH BOARD
 - MSB OBSOLETE GLASS
 - OG ON-SITE DETENTION TANK
 - OSD PRIVATE OPEN SPACE
 - POS PRIVACY SCREEN
 - PS RETAINING WALL
 - RW SOLDIER COURSE
 - SC SLIDING DOOR (ALUMINIUM FRAME)
 - SD SUN SHADING
 - SSH UNIT / DWELLING NUMBER WINDOW (ALUMINIUM FRAME)
 - U1 to 12 W
 - EXIST. TREES TO BE REMOVED
 - BUILDING ENVELOPE FILL
 - WINDOW SYMBOL
 - DOOR SYMBOL
 - AMENDMENTS

 



1 EAST ELEVATION

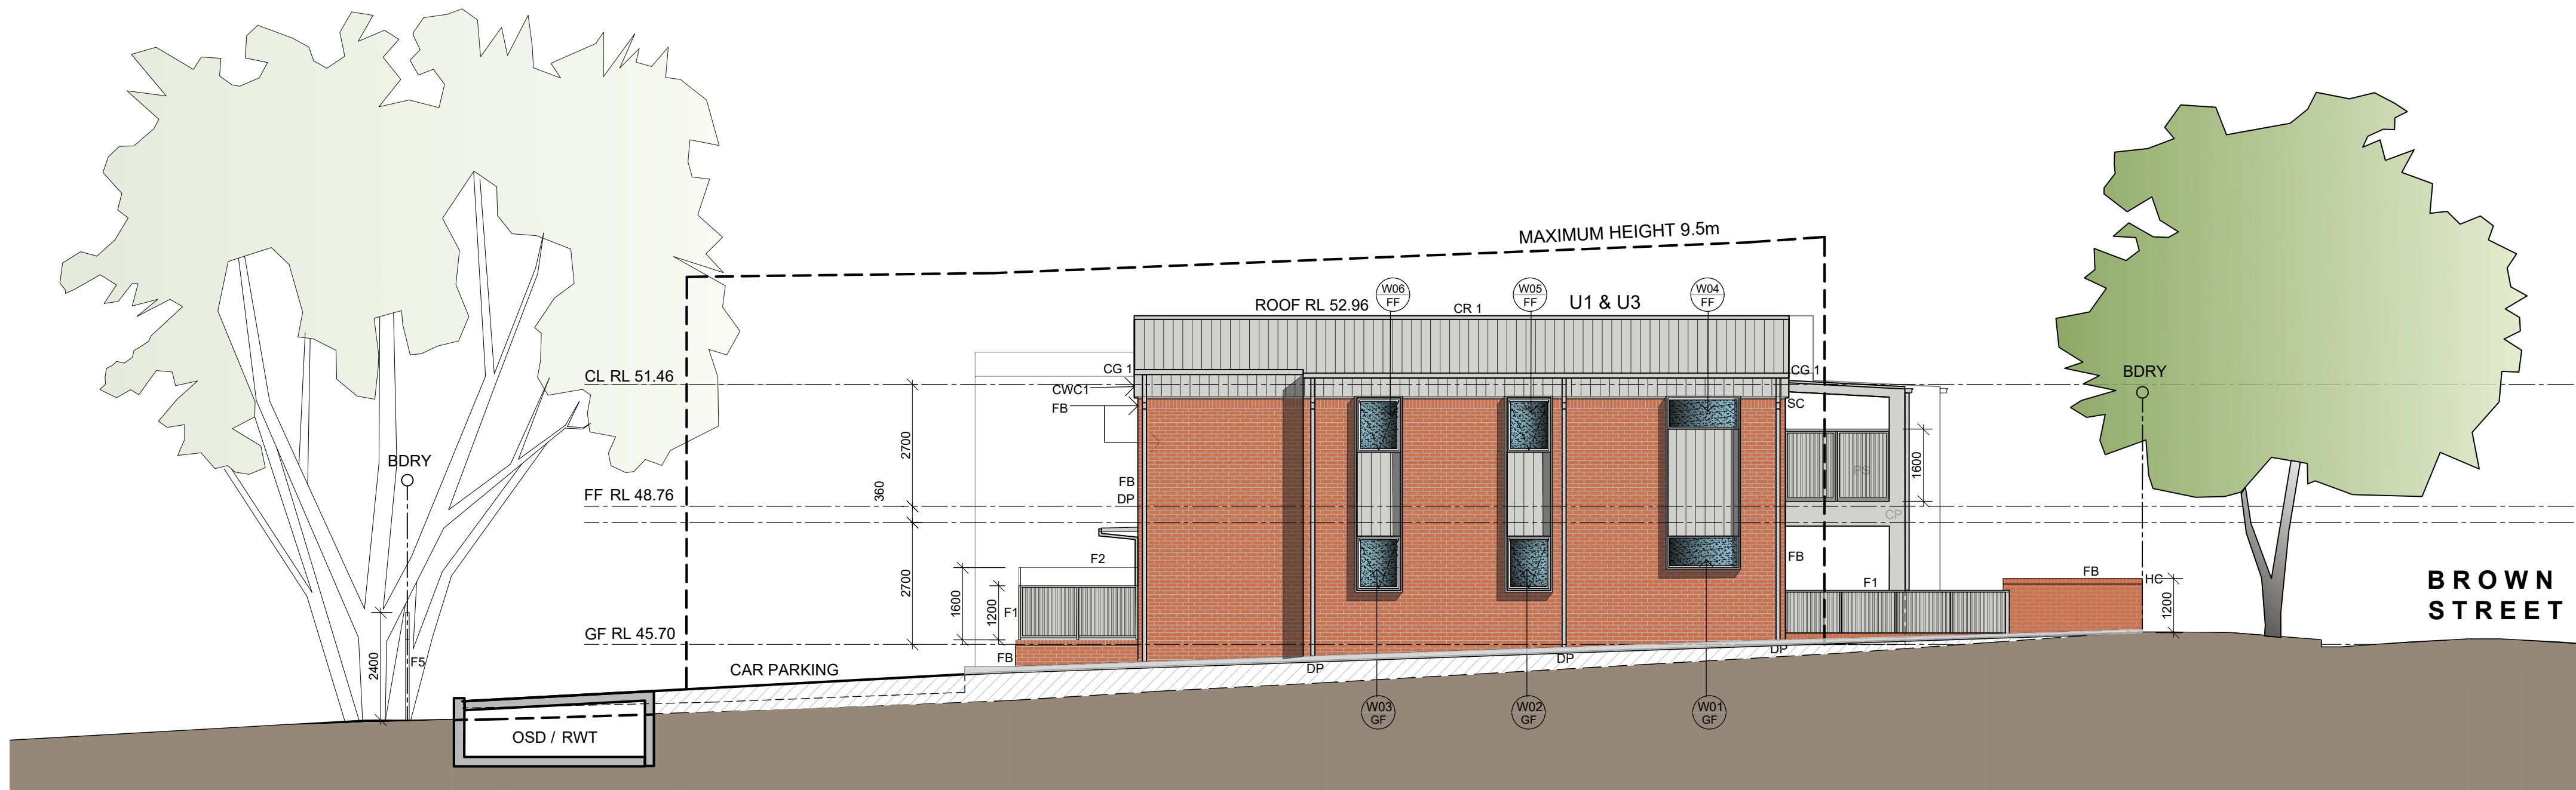


2 SECTION A-A

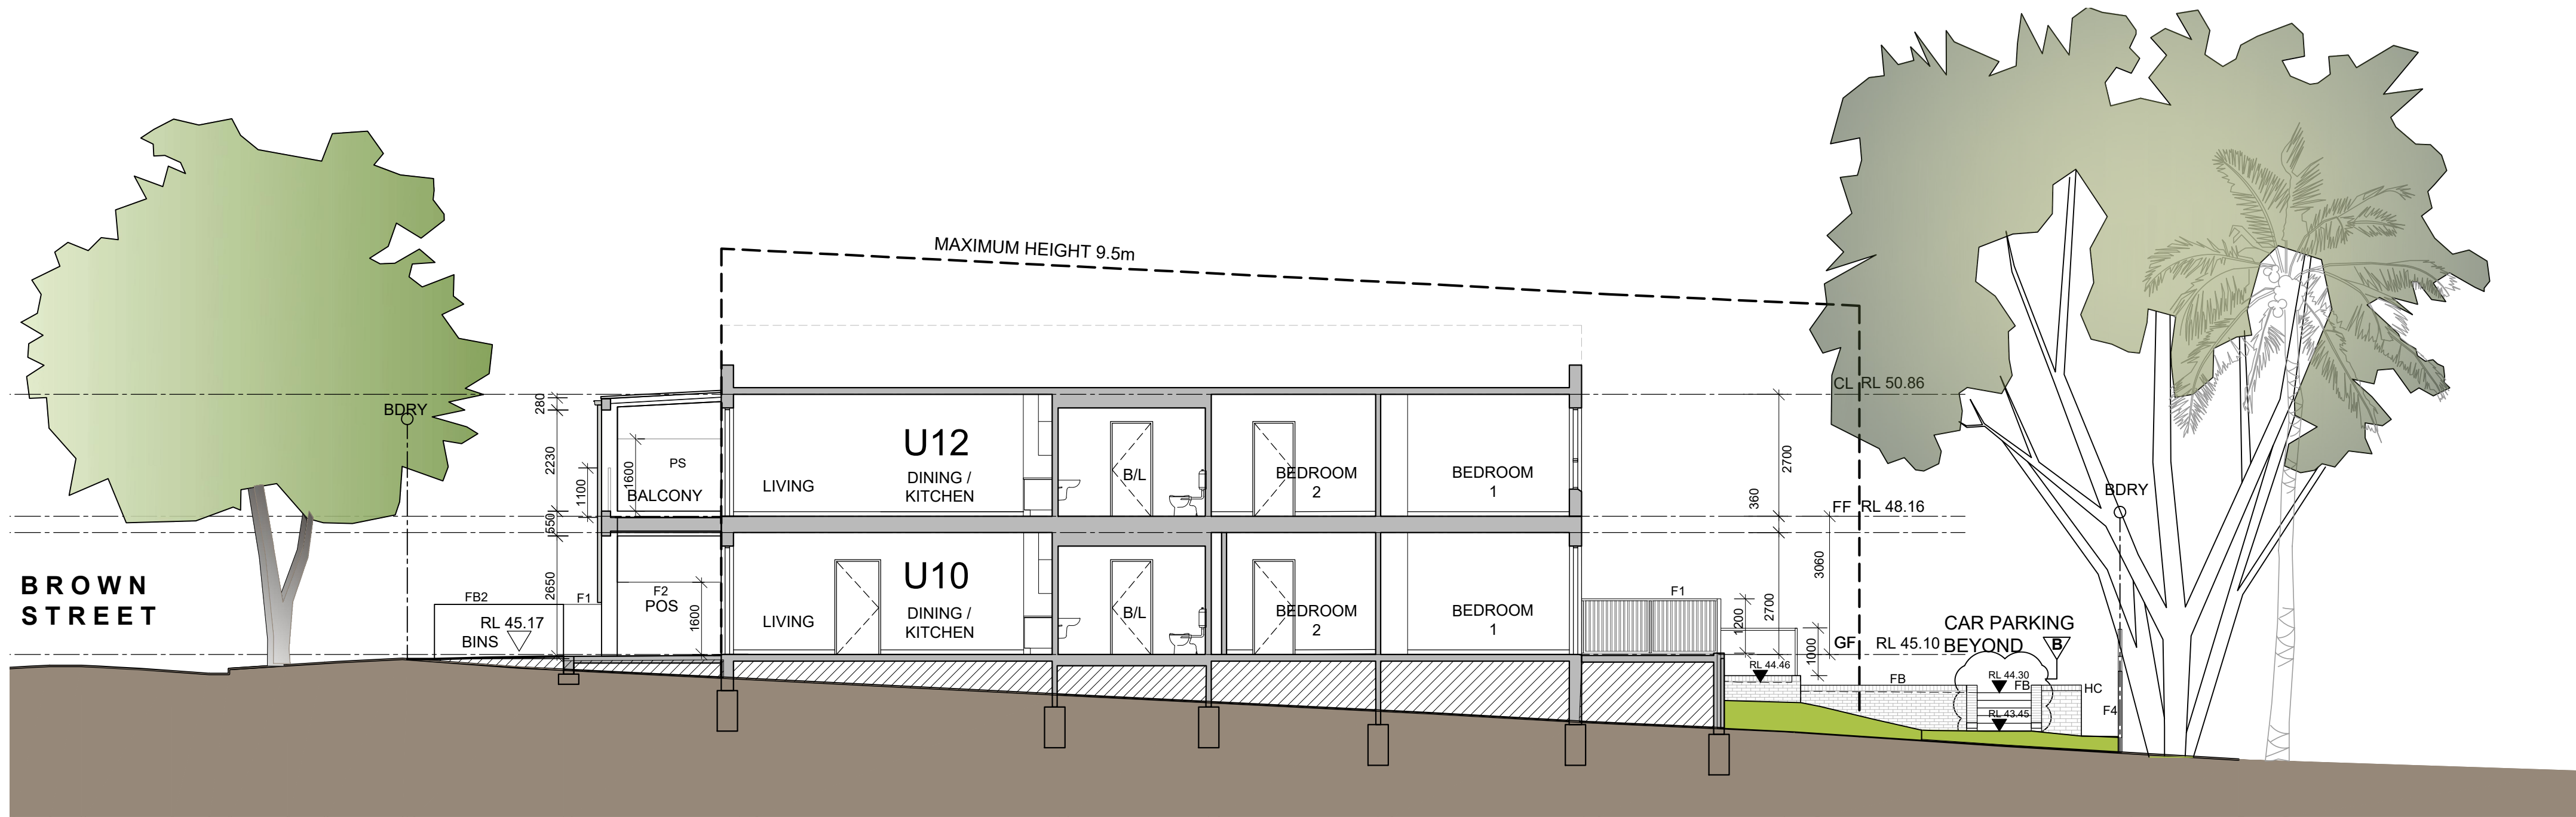


3 SECTION B-B

 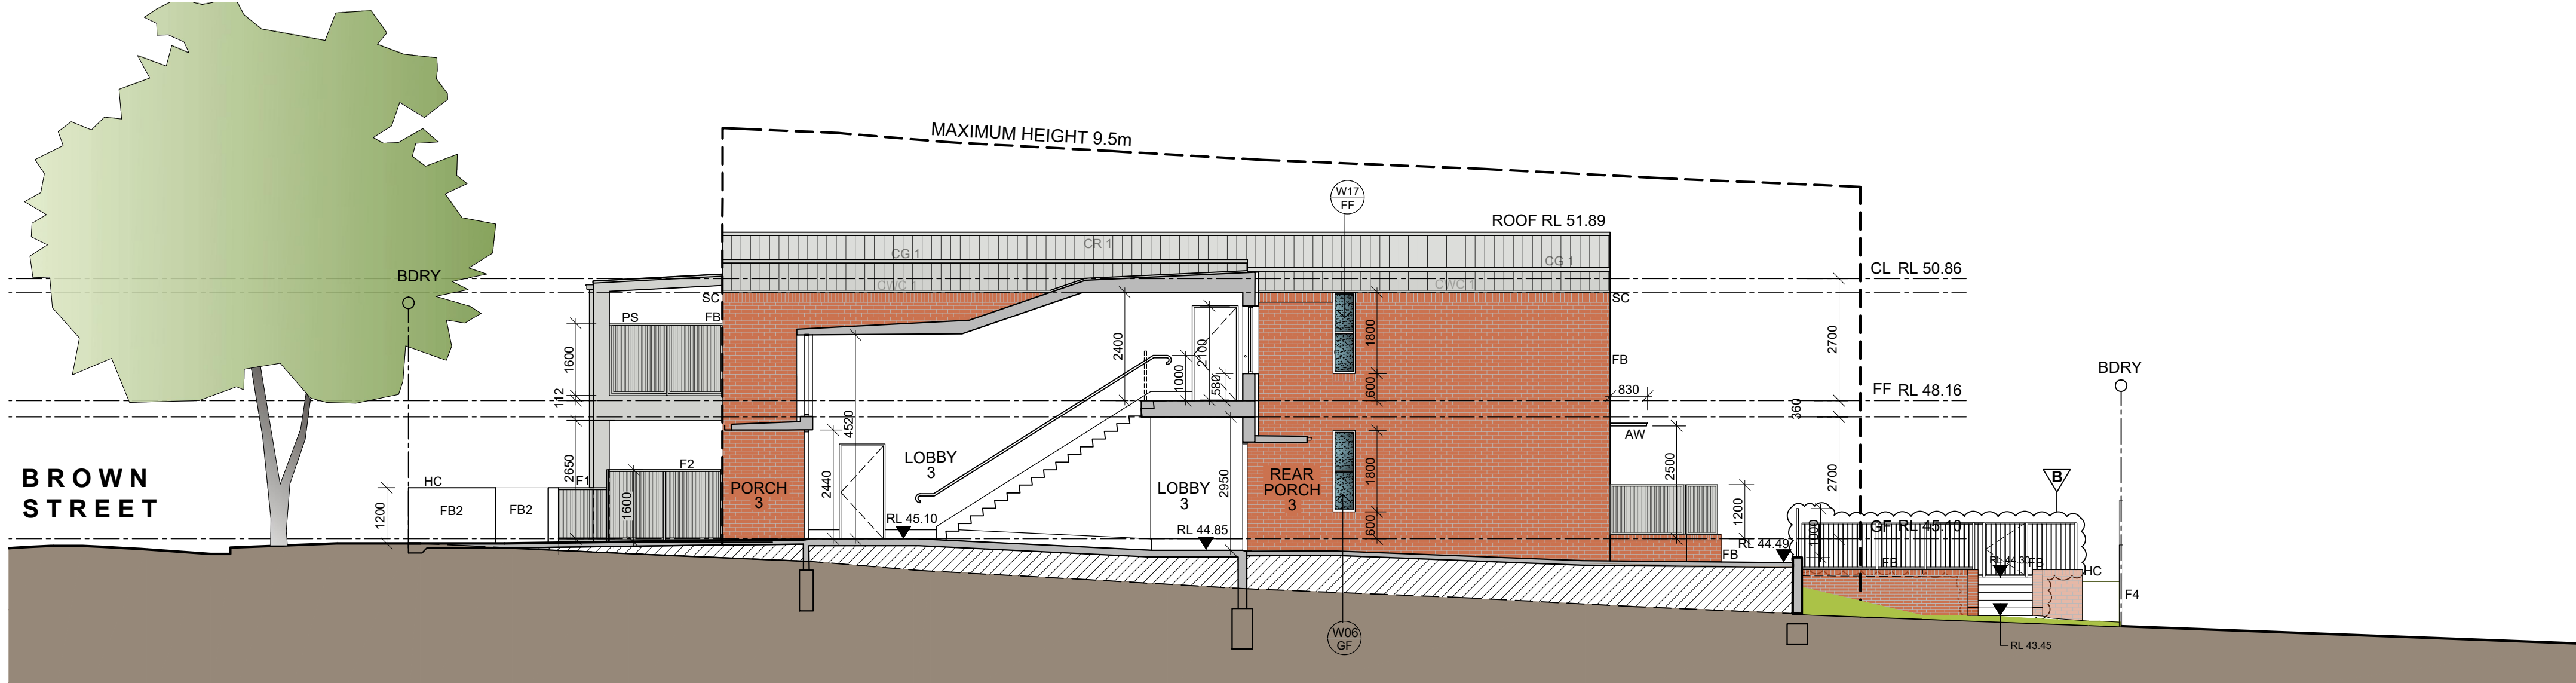


- LEGEND:
- AW AWNING
 - BD BALUSTRADE
 - B/L BATHROOM / LAUNDRY
 - CLL CLOTHES LINE
 - CG COLORBOND GUTTER
 - CL CENTER LINE
 - CP CONCRETE PORTAL
 - CR COLORBOND ROOF
 - CWC COLORBOND WALL CLADDING
 - D DOOR
 - DP DOWN PIPE
 - F1 ALUM. SLAT FENCE 1.2m HIGH WITH 10mm GAP, POWDER COAT FINISH
 - F2 ALUM. SLAT FENCE 1.6m HIGH, POWDER COAT FINISH
 - F3 ALUM. SLAT FENCE 1.2m HIGH, WITH 40mm GAP, POWDER COAT FINISH
 - F4 COLORBOND FENCE 1.8m HIGH
 - F5 COLORBOND FENCE 2.4m HIGH
 - FB1 FACE BRICK 1
 - FB2 FACE BRICK 2
 - GL GLASS LOUVERS
 - HC HEADER COURSE
 - HWU HOT WATER UNIT
 - MSB MAIN SWITCH BOARD
 - OG OBTUSE GLASS
 - OSD ON-SITE DETENTION TANK
 - POS PRIVATE OPEN SPACE
 - PS PRIVACY SCREEN
 - RW RETAINING WALL
 - SC SOLDIER COURSE
 - SD SLIDING DOOR (ALUMINIUM FRAME)
 - SSH SUN SHADING
 - U1 to 12 UNIT / DWELLING NUMBER
 - W WINDOW (ALUMINIUM FRAME)
 - EXIST. TREES TO BE REMOVED
 - BUILDING ENVELOPE
 - FILL
 - WINDOW SYMBOL
 - DOOR SYMBOL
 - AMENDMENTS

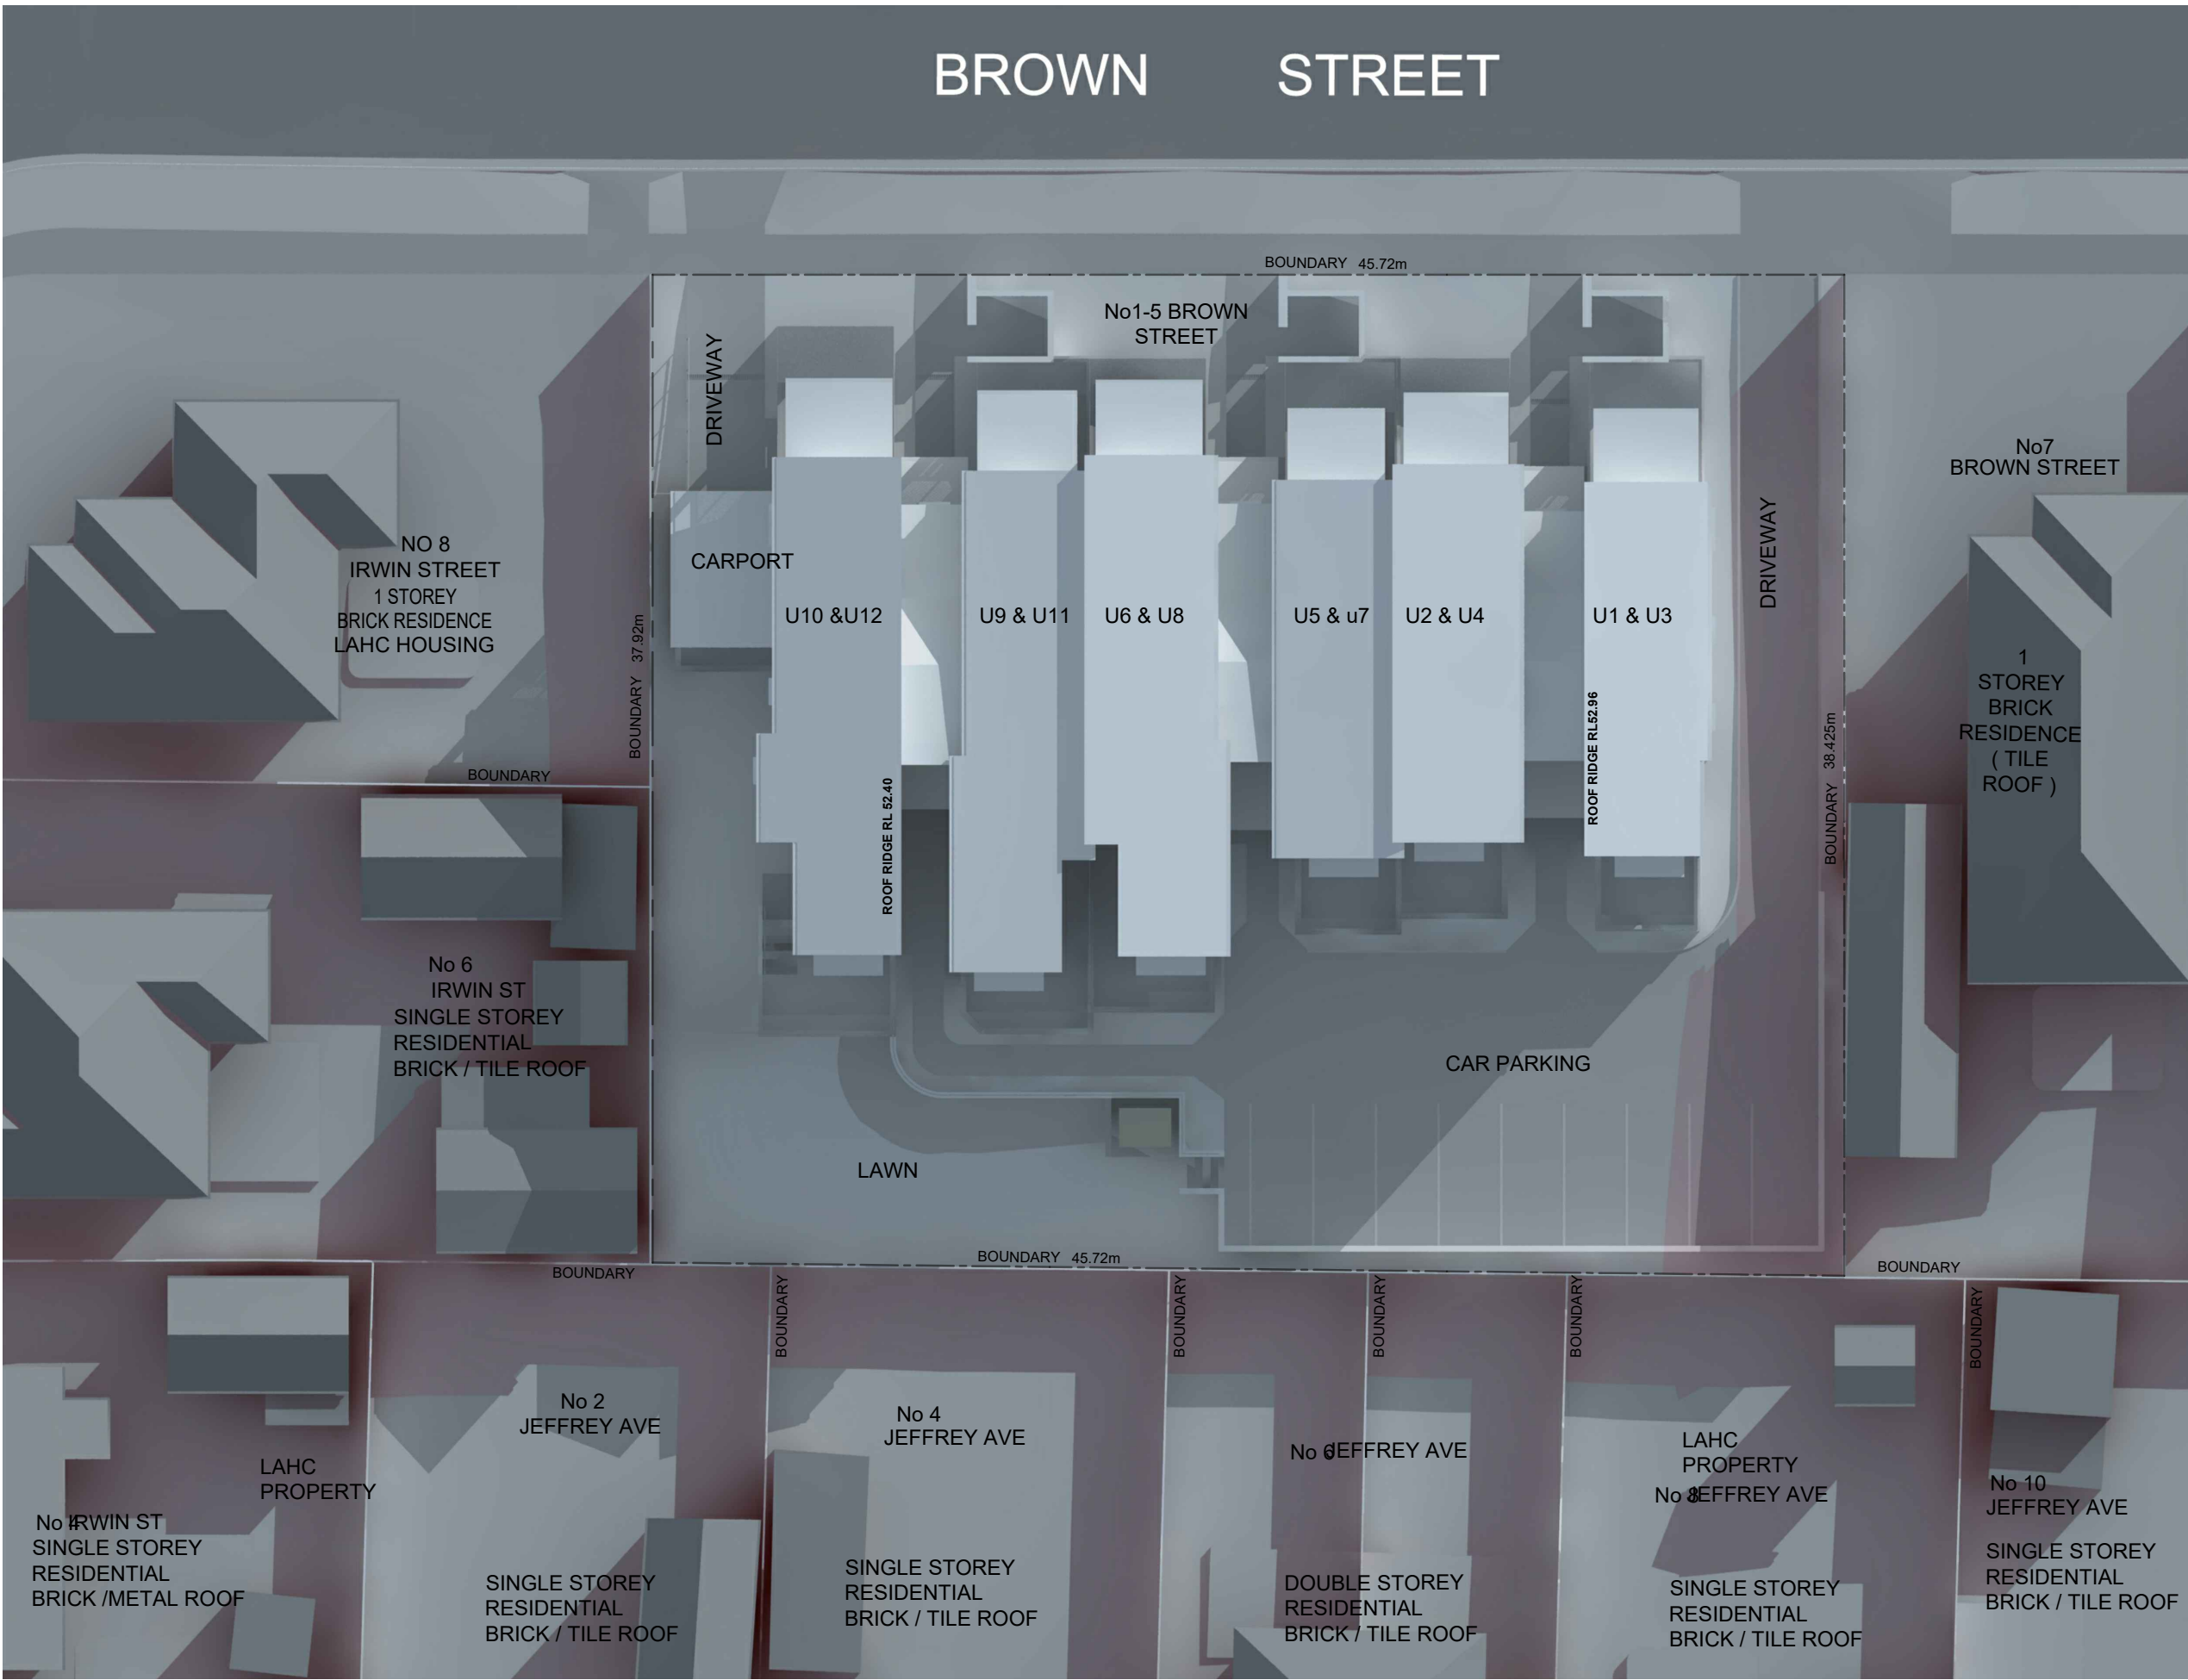


1 SHADOW DIAGRAM AT 9.00AM


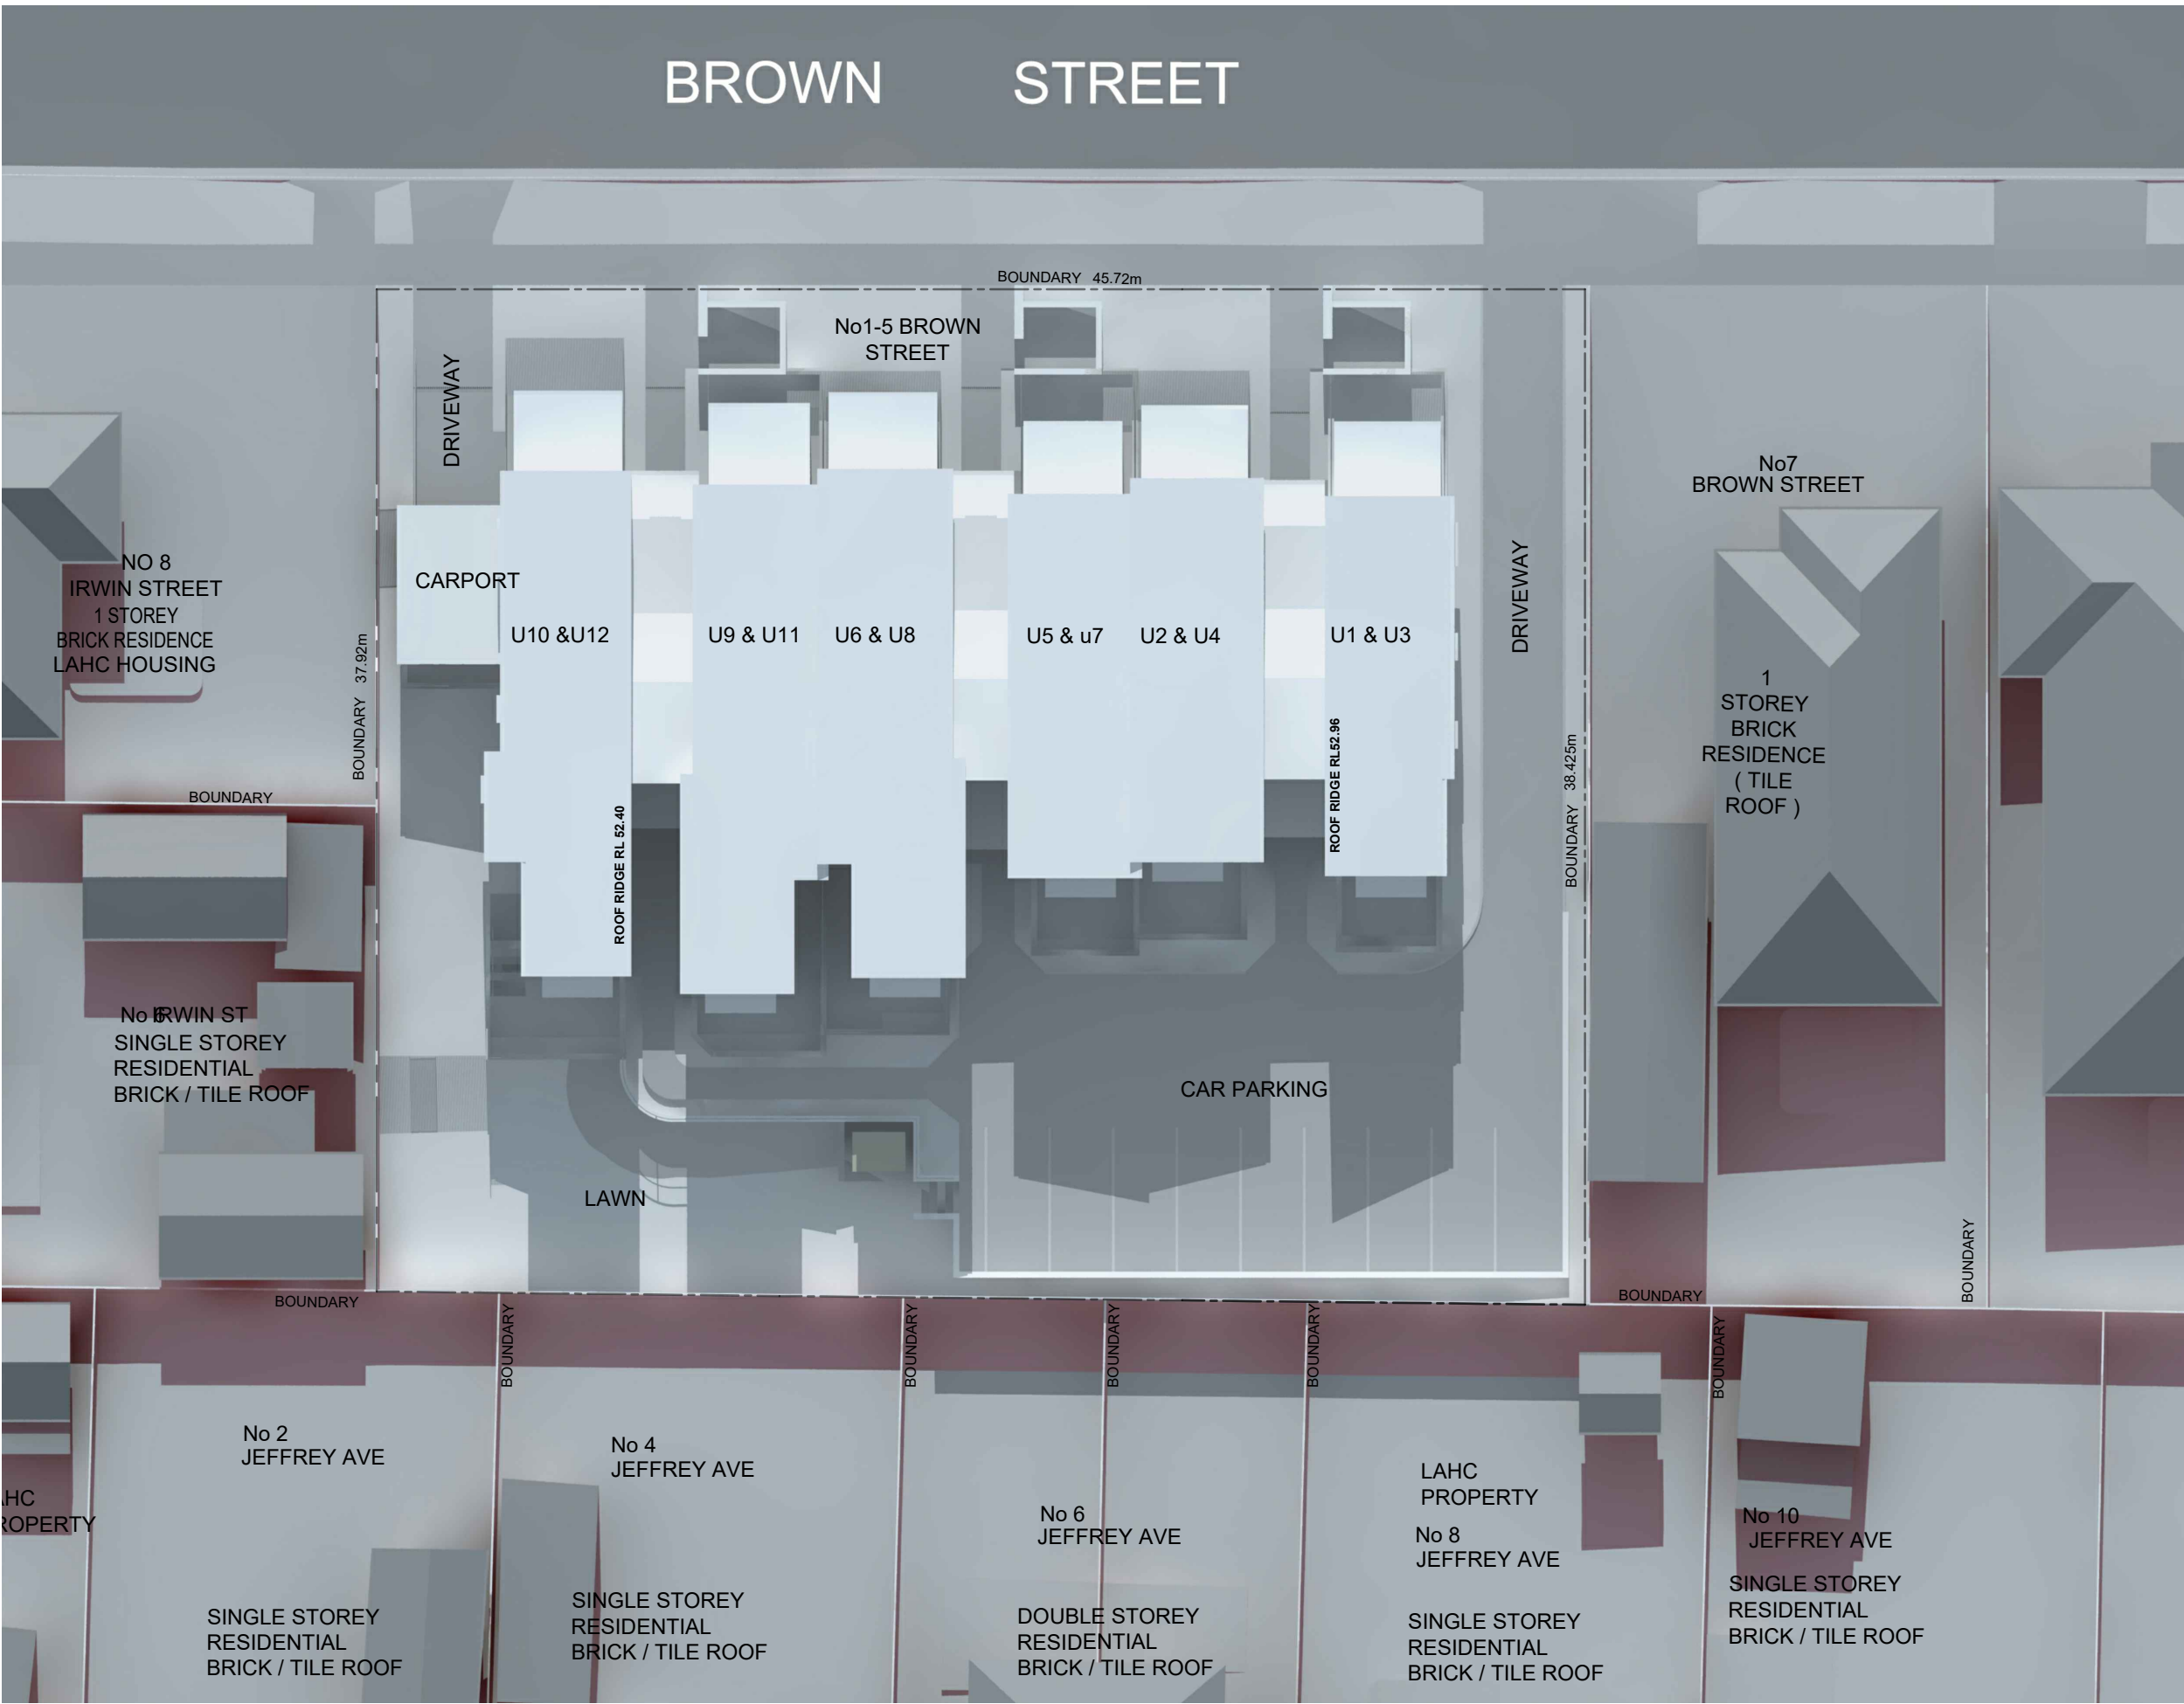


2 SHADOW DIAGRAM AT 12.00PM

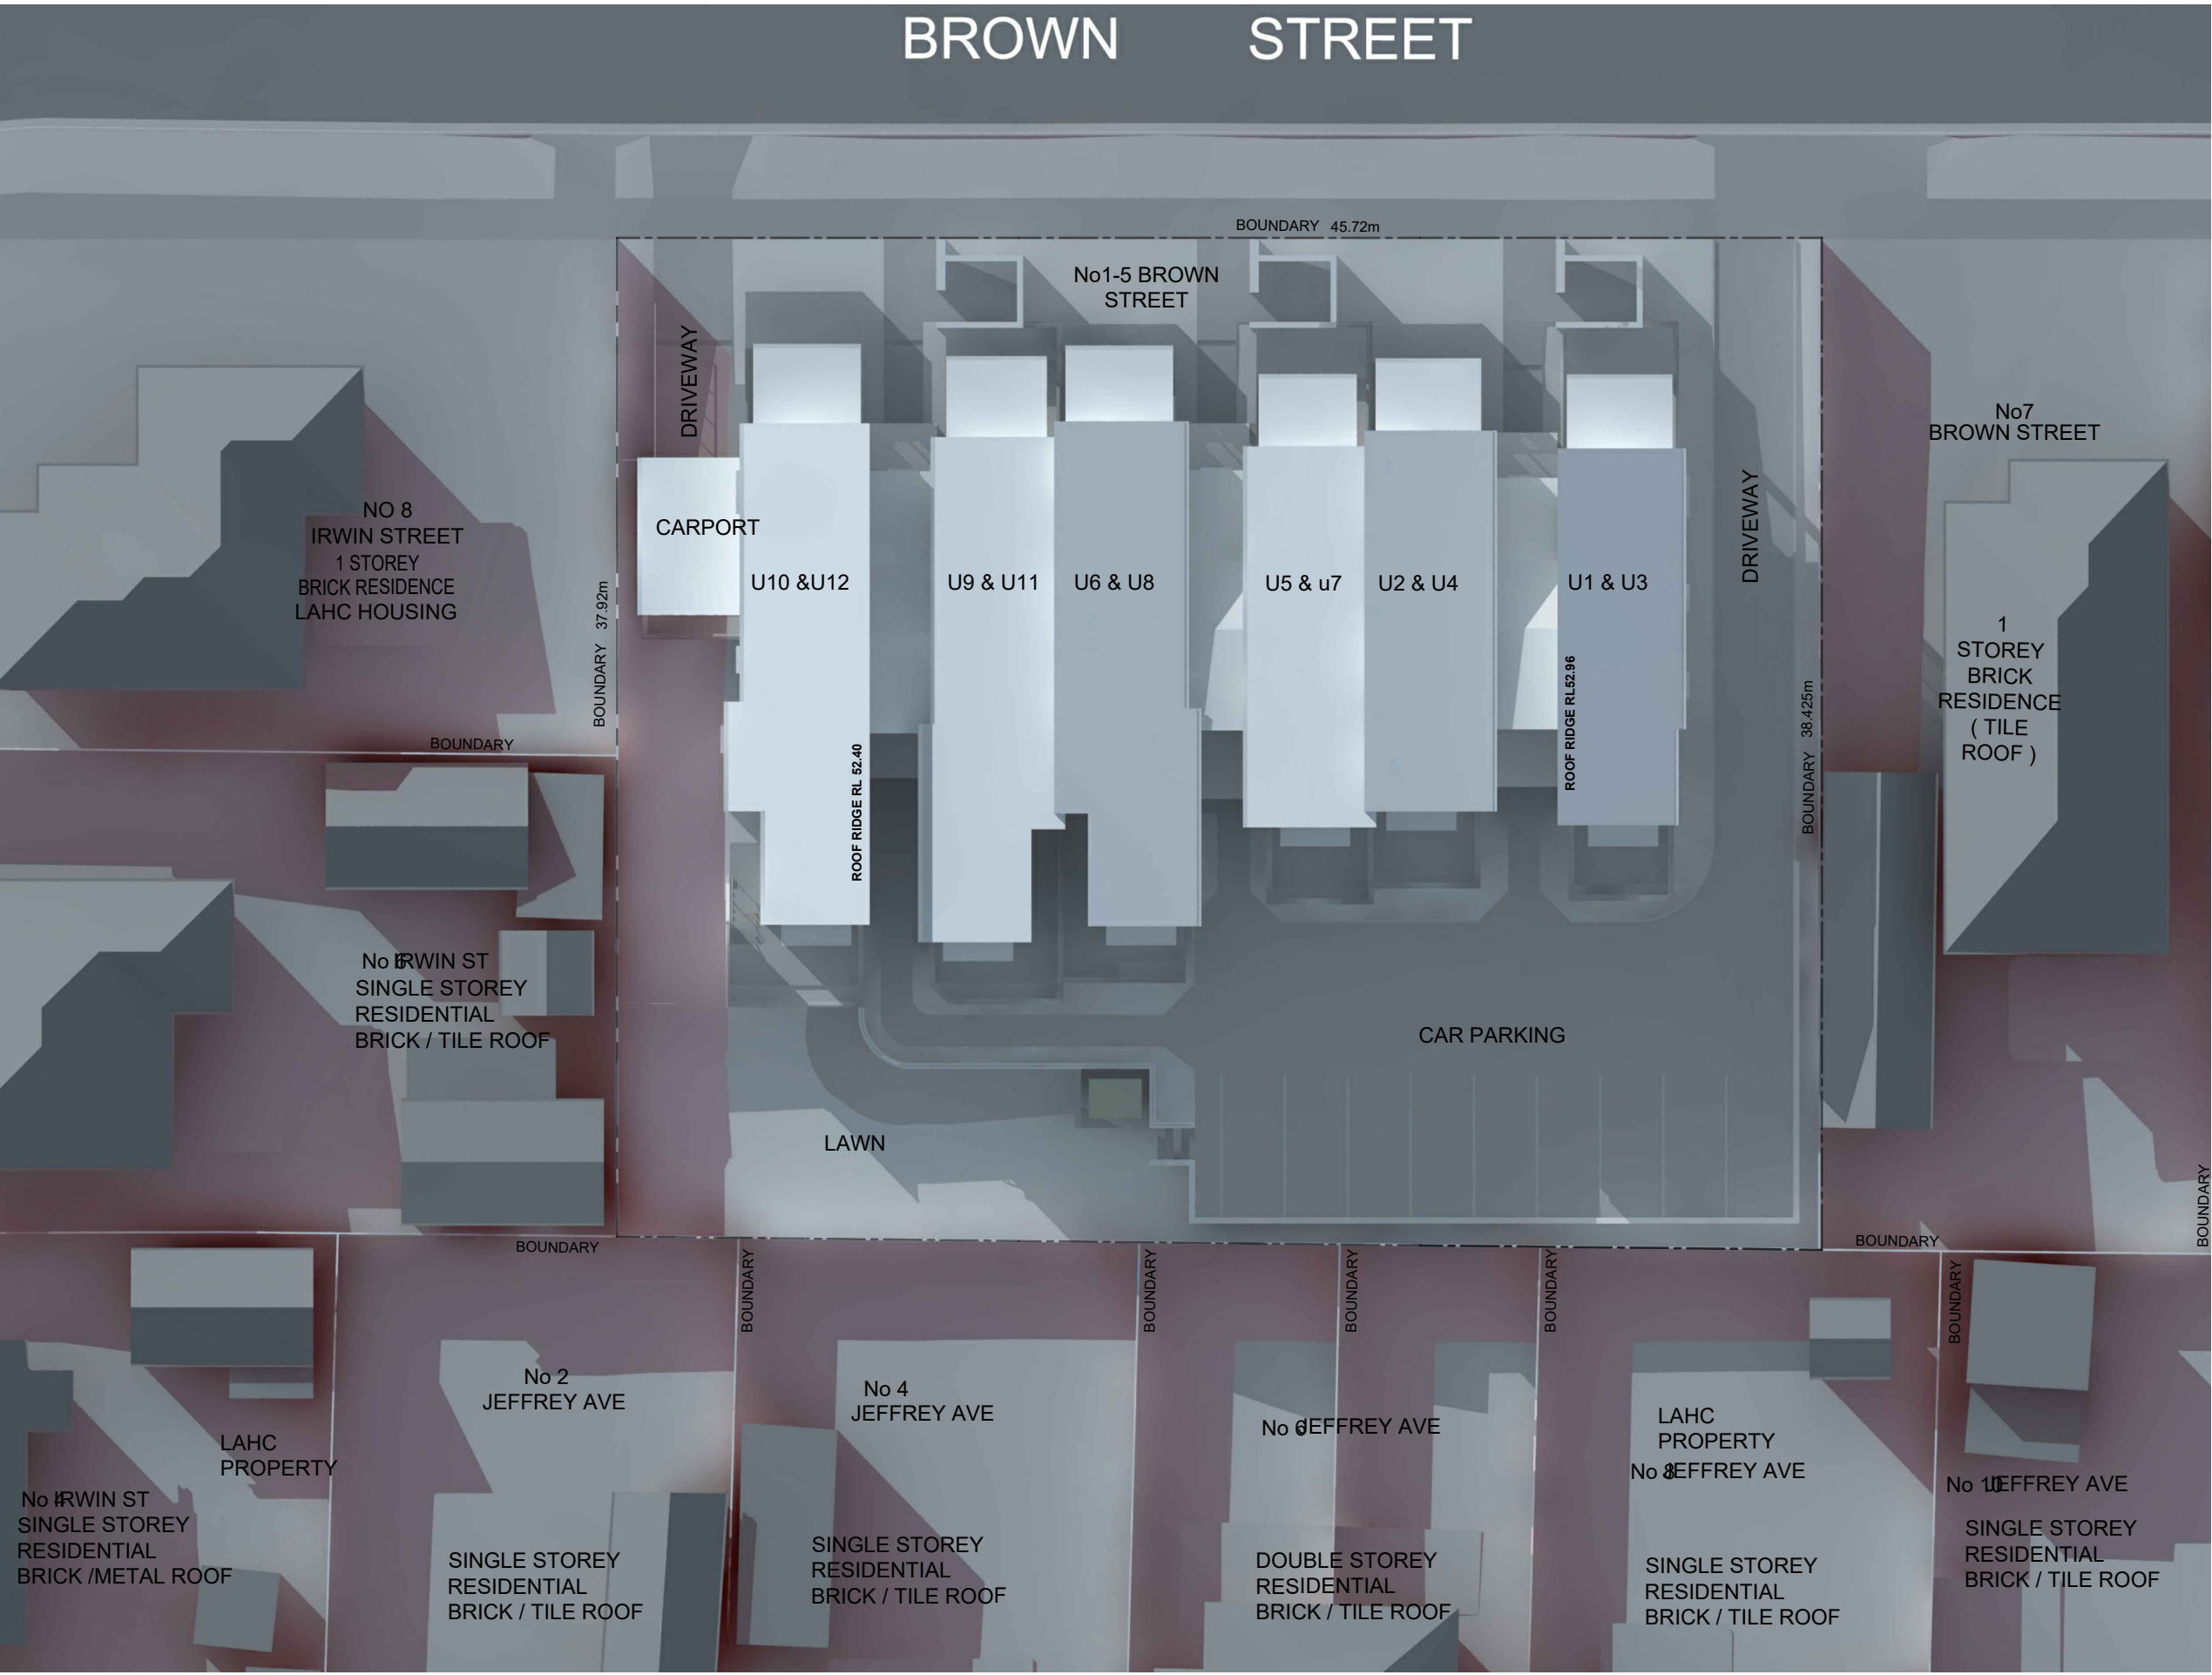


3 SHADOW DIAGRAM AT 3.00PM

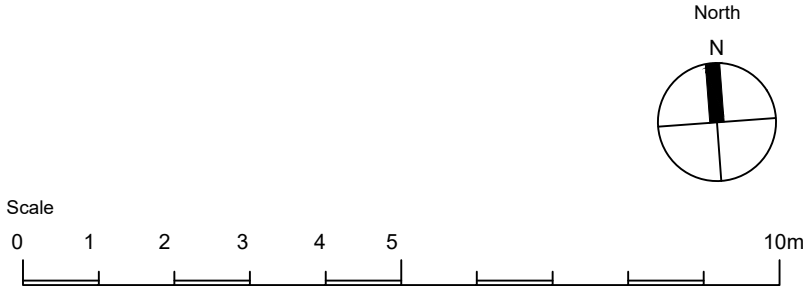

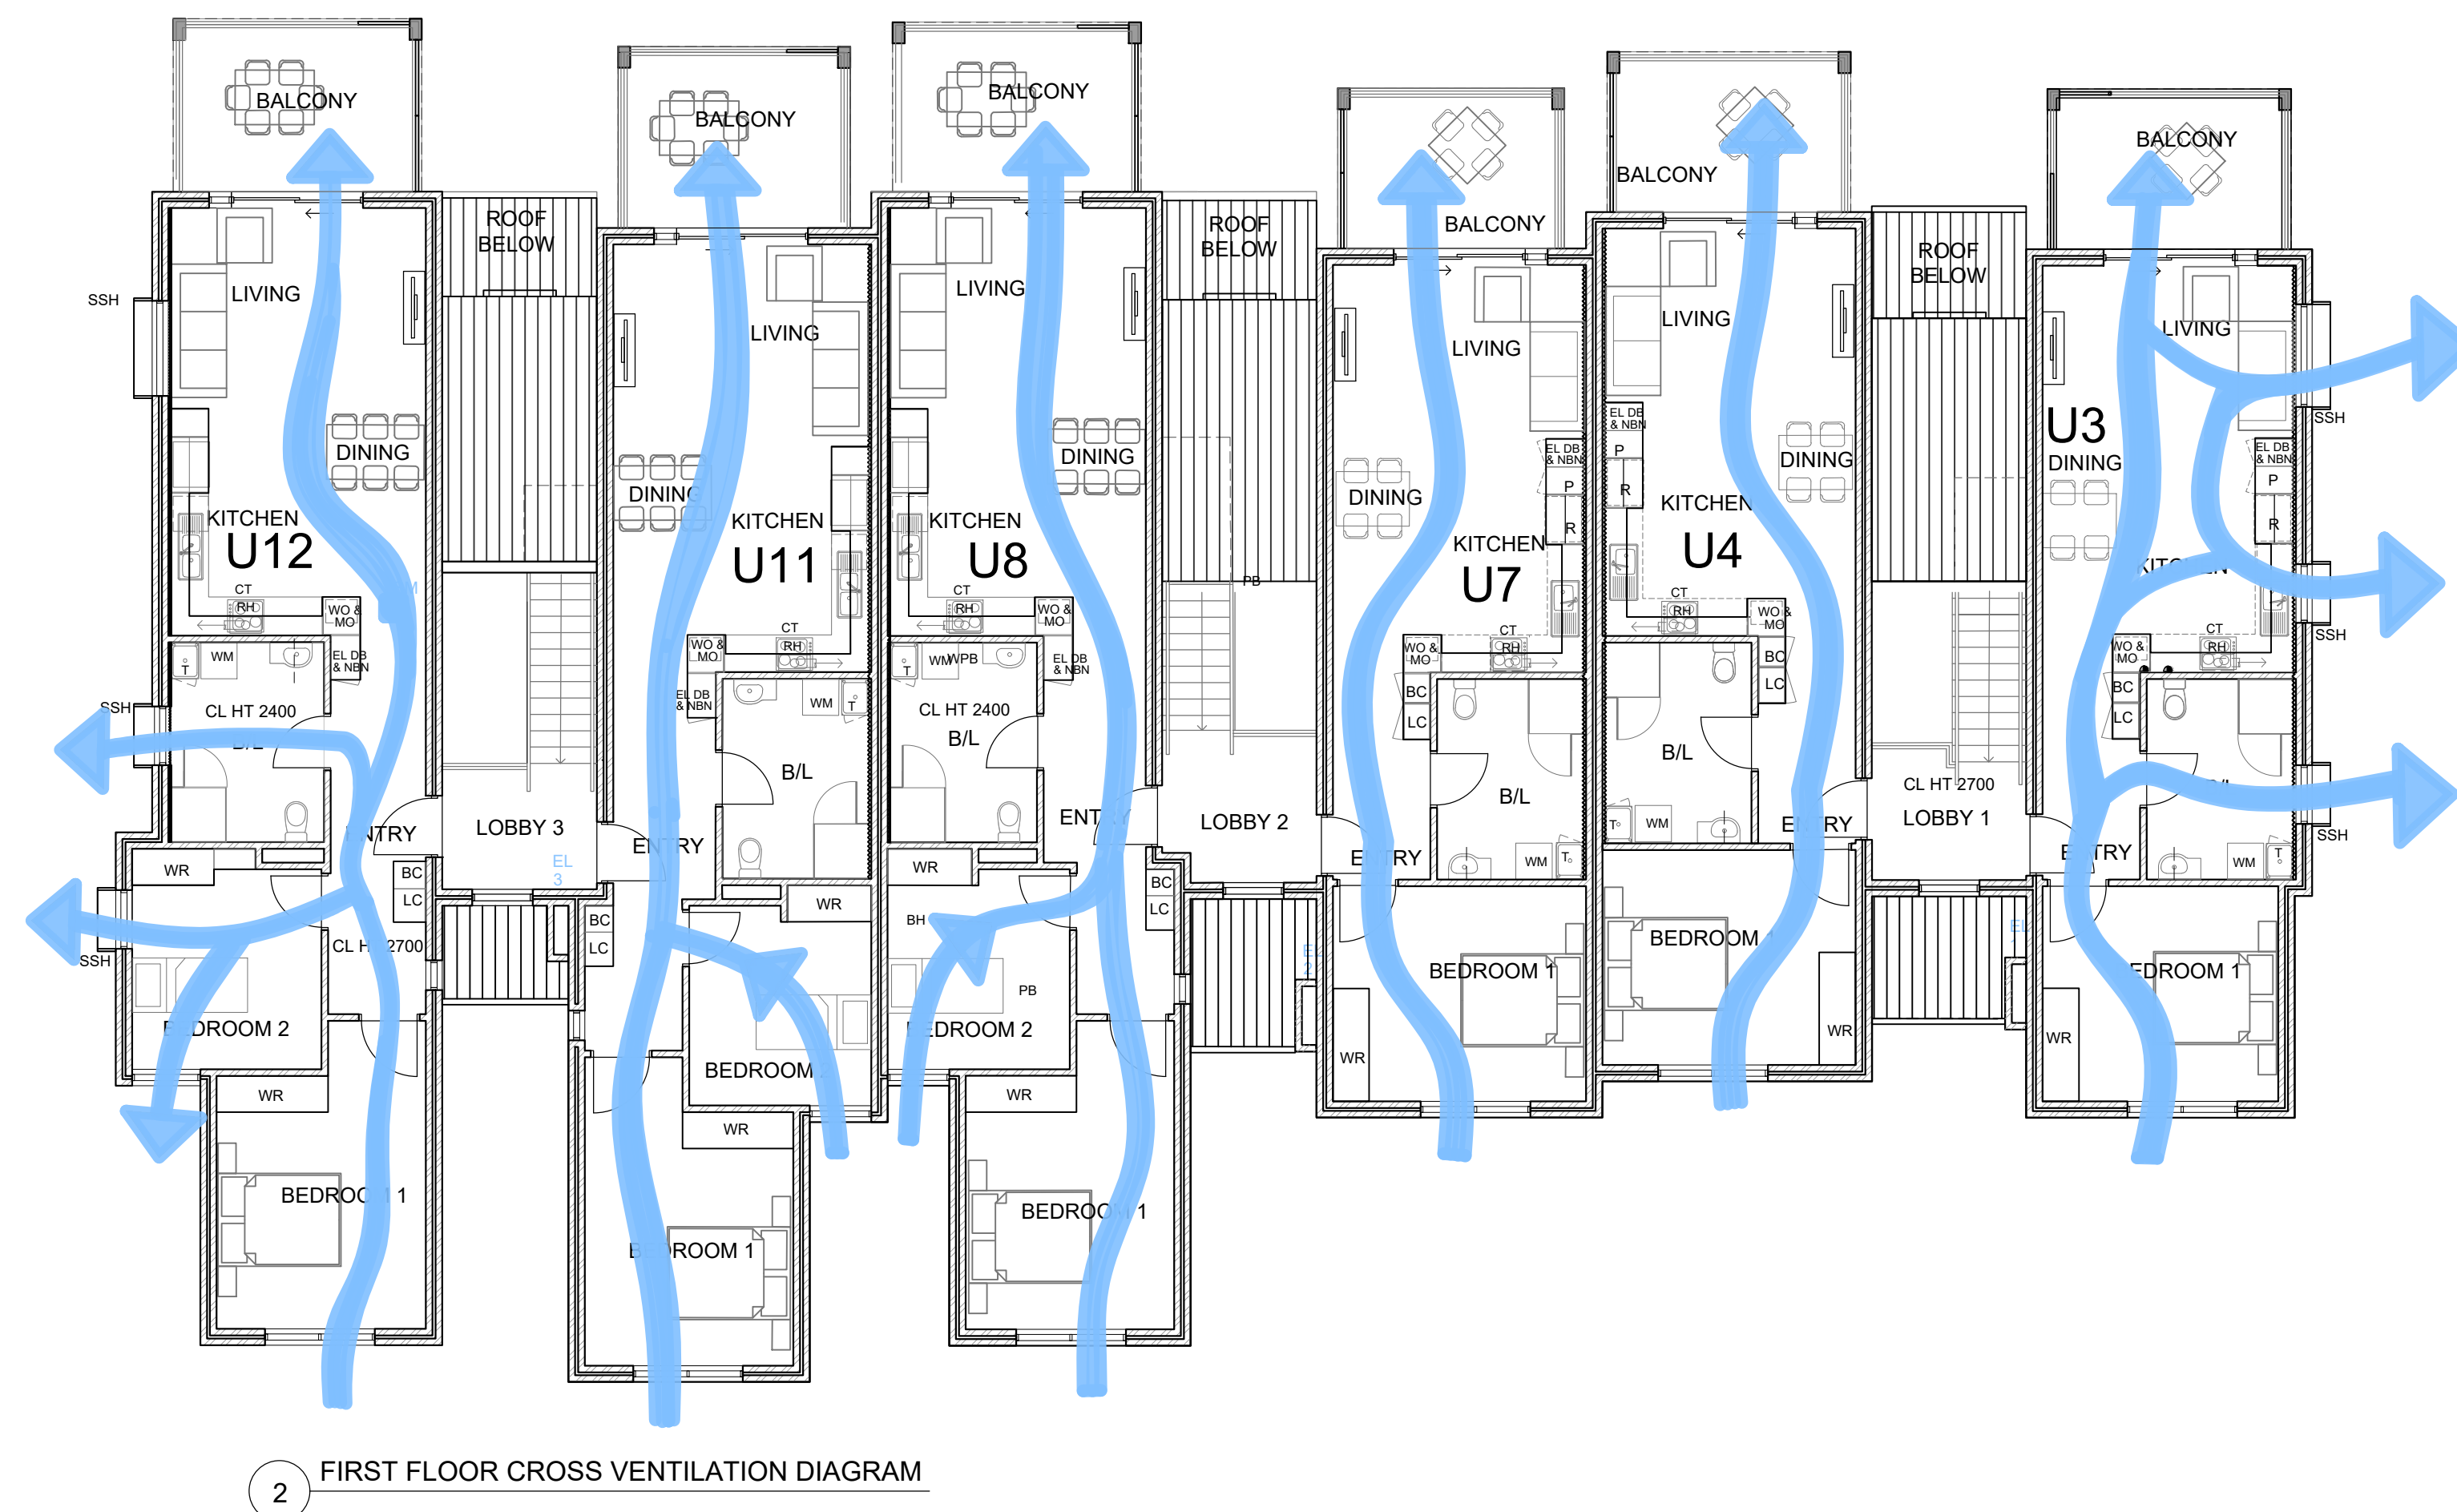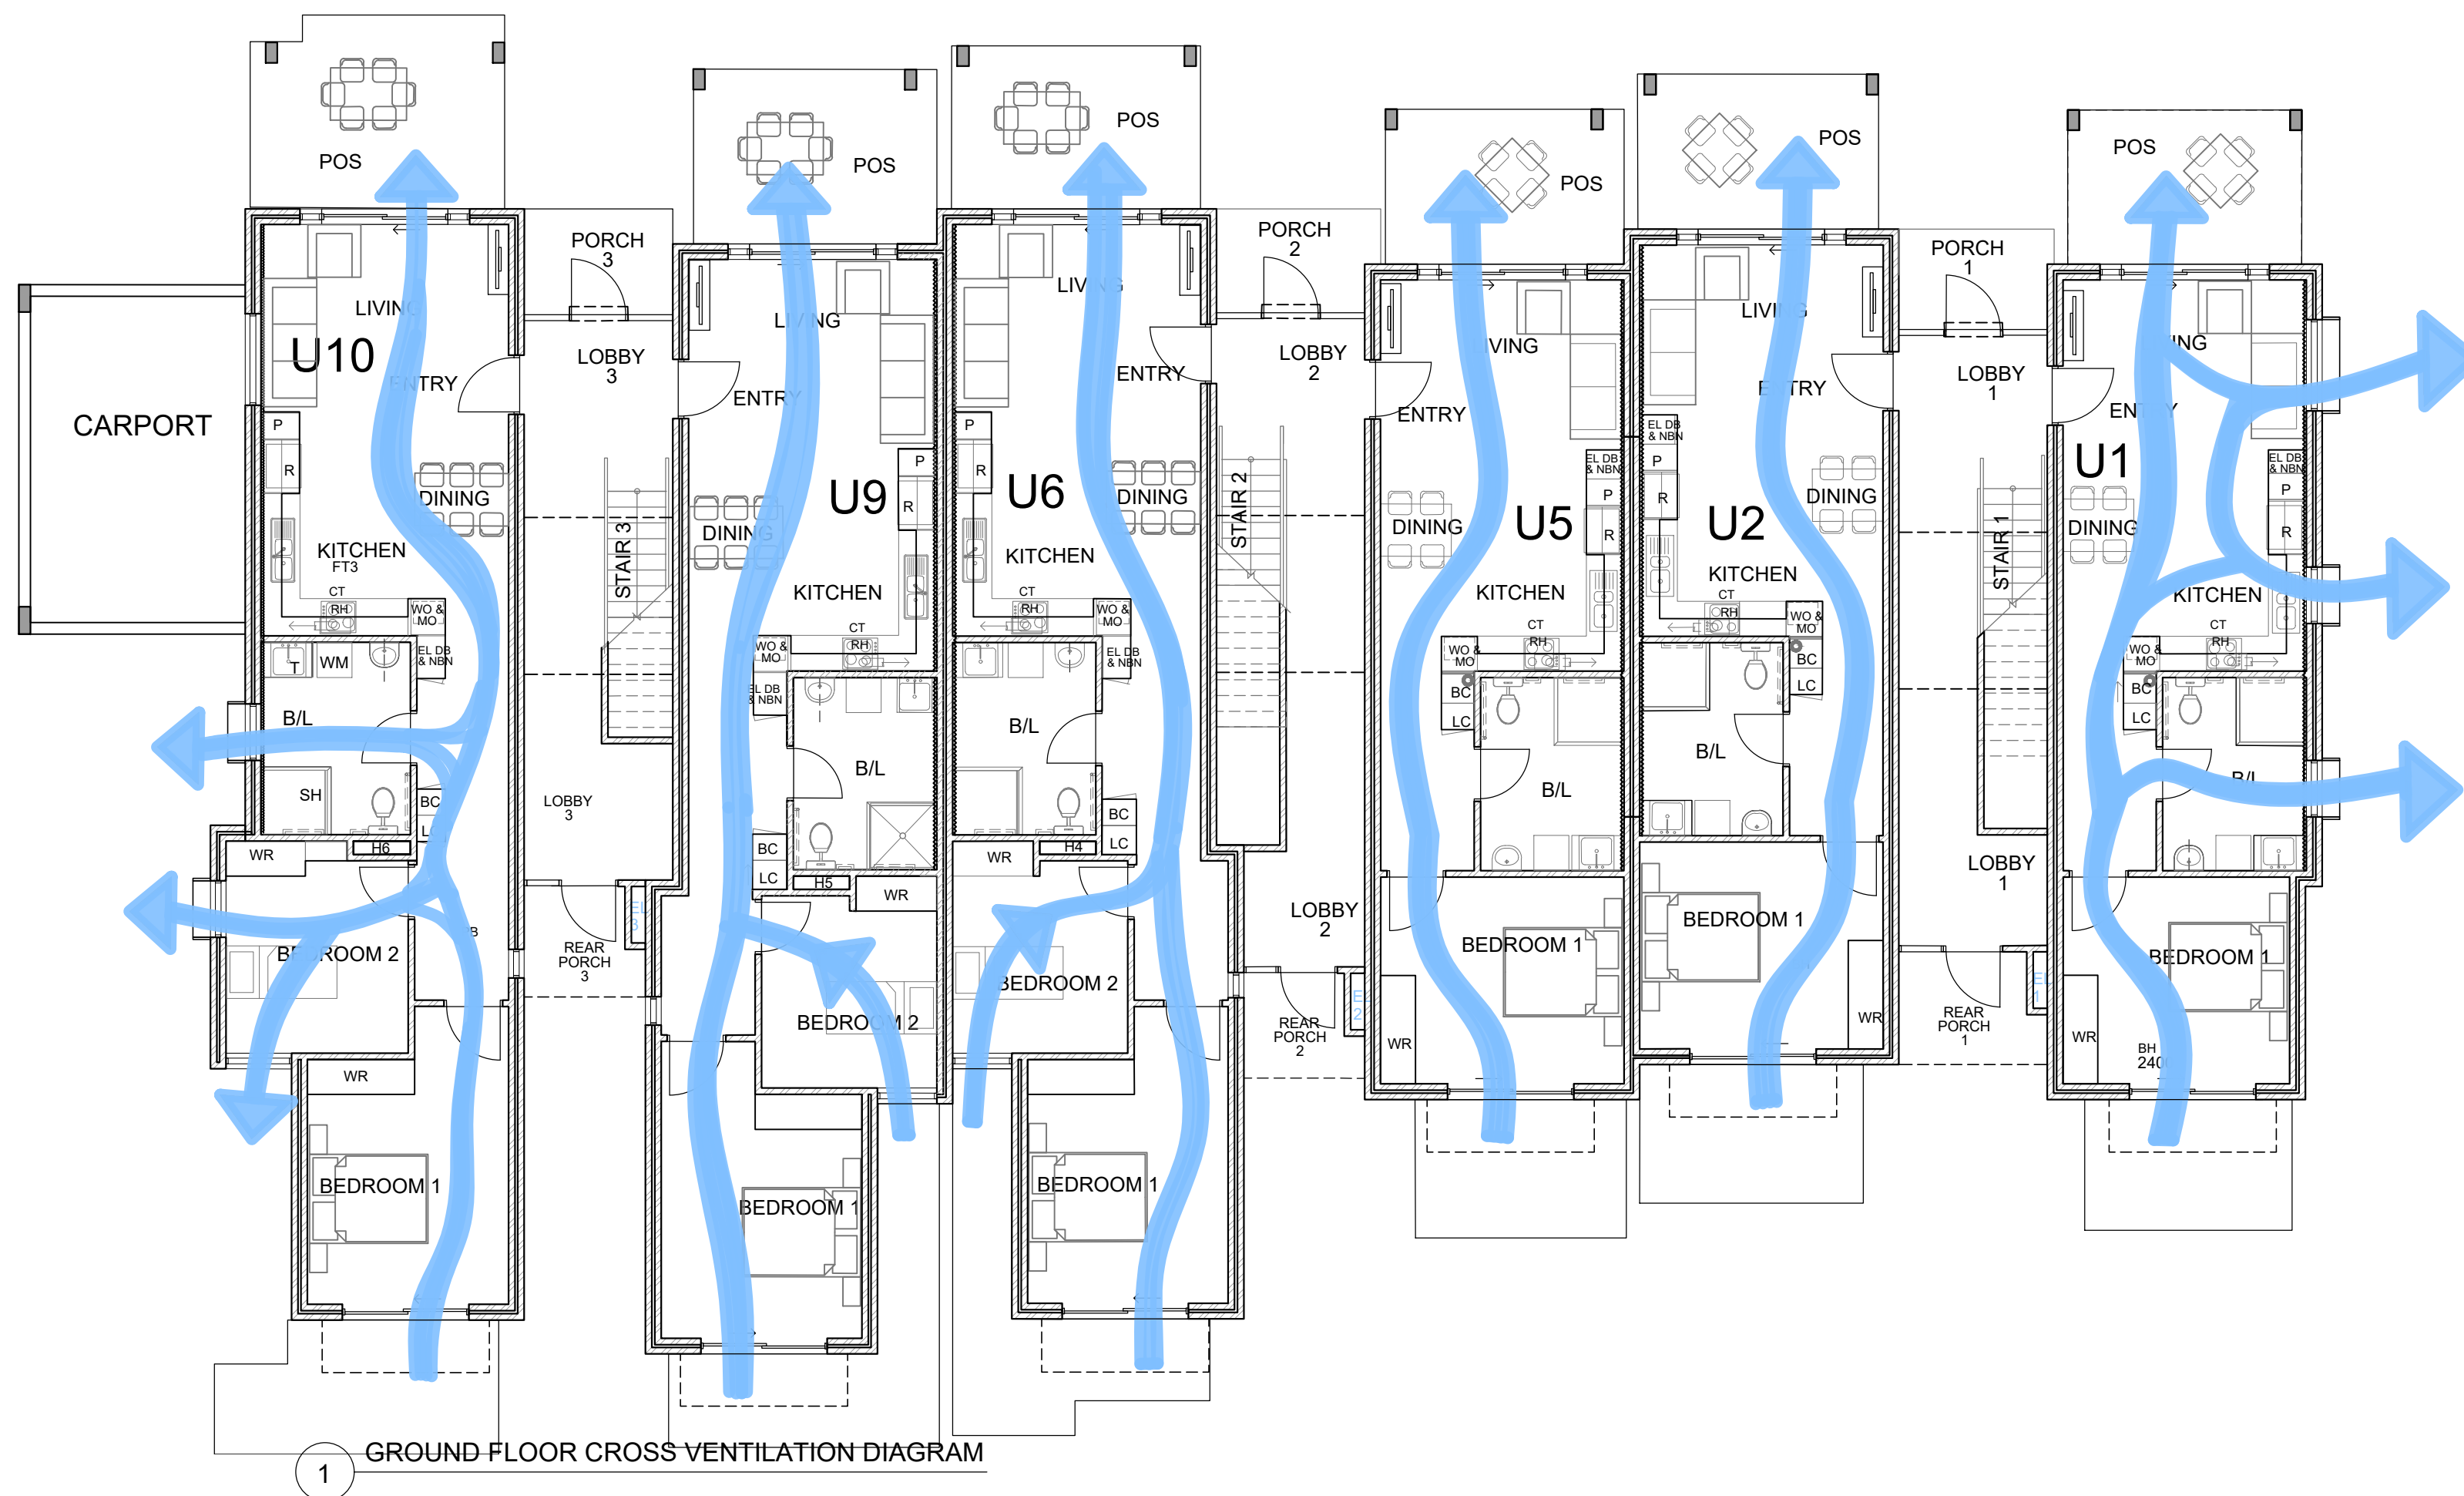

LEGEND:
 CROSS VENTILATION

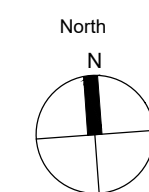

Scale
0 1 2 3 4 5 10m