

LAHC Airds

LANDSCAPE DEVELOPMENT APPLICATION

189 Riverside Drive, Airds, NSW 2560

Image NSW Partnership. All rights reserved. This drawing is copyright and shall not be reproduced or copied in any form or by any means (graphic, electronic or mechanical including photocopy) without the written permission of Site Image (NSW) Pty Ltd. Any license, expressed or implied, to use this document for any purpose what so ever is restricted to the terms of the written agreement between Site Image (NSW) Pty Ltd and the instructing party.

The contractor shall check and verify all work on site (including work by others) before commencing the landscape installation. Any discrepancies are to be reported to the Project Manager or Landscape Architect prior to commencing work. Do not scale this drawing. Any required dimensions not shown shall be referred to the Landscape Architect for confirmation.


Drawing Schedule

Drawing Number	Drawing Title	Scale
000	Landscape Coversheet	N/A
101	Landscape Plan	1:100
501	Landscape Deatils	As Shown

I	Architectural Coordination	JD	NM	03.04.2023
H	Hardstand Added to Seat	JD	NM	23.02.2023
G	Architectural Coordination	JD	NM	22.11.2022
F	Architectural Coordination	LW	NM	10.10.2022
E	Architectural Coordination	LW	NM	04.10.2022
D	Architectural Coordination	RG	NM	14.07.2022
C	Architectural Coordination	RG	NM	07.07.2022
B	Architectural Coordination	RG	NM	18.05.2022
A	Preliminary	MW	NM	14.04.2022
Issue	Revision Description	Drawn	Check	Date

Legend

Symbol	Botanic Name	Common Name	Height x Width (m)	Pot Size	Spacing	Quantity
Trees						
Cua	Cupaniopsis anacardioides	Tuckeroo	7 x 5	75L	As Shown	2
Er	Elaeocarpus reticulatus	Blueberry Ash	12 x 5	75L	As Shown	1
MTB	Magnolia grandiflora 'Teddy Bear'	Teddy Bear Magnolia	4 x 2.5	75L	As Shown	2
TL	Tristaniopsis 'Luscious'	Water Gum	10 x 8	75L	As Shown	2
MI	Melaleuca linariifolia	Snow in Summer	8 x 2.5	75L	As Shown	1
Shrubs / Accents						
AsM	Acmena smithii 'Minor'	Dwarf Lilly Pilly	3 x 2	300mm	As Shown	72
Ca	Correa alba	White Correa	1 x 1.5	300mm	As Shown	116
CLJ	Callistemon 'Little John'	Bottlebrush	1.5 x 1.5	300mm	As Shown	22
De	Doryanthes excelsa	Gynea Lily	2 x 2	300mm	As Shown	31
MCT	Melaleuca linariifolia 'Claret Tops'	Honey Myrtle	1 x 1	300mm	As Shown	8
PRR	Photinia 'Red Robin'	Photinia	2.5 x 3	300mm	As Shown	28
Wf	Westringia fruticosa 'Aussie Box'	Coastal Rosemary	0.7 x 0.7	300mm	As Shown	32
Groundcovers/ Grasses						
Dc	Dianella caerulea	Paroo Lily	0.7 x 0.7	150mm	5/m2	18
Dr	Dichondra repens	Kindney Weed	0.2 x 1.5	150mm	5/m2	12
Hv	Hardenbergia violacea	Purple Coral Pea	Spreading	150mm	5/m2	24
Hs	Hibbertia scandens	Golden Guinea Flower	0.2 x 1.5	150mm	5/m2	15
LT	Lomandra longifolia 'Tanika'	Mat Rush	0.7 x 0.7	150mm	5/m2	25
Mp	Myoporum parvifolium	Boobialla	0.2 x Spreading	150mm	5/m2	40
LJR	Linope muscari 'Just Right'	Just Right Lily Turf	0.5 x 0.5	150mm	5/m2	44
PN	Pennisetum alopecuroides 'Nafray'	Fountain Grass	1.0 x 1.0	150mm	5/m2	22

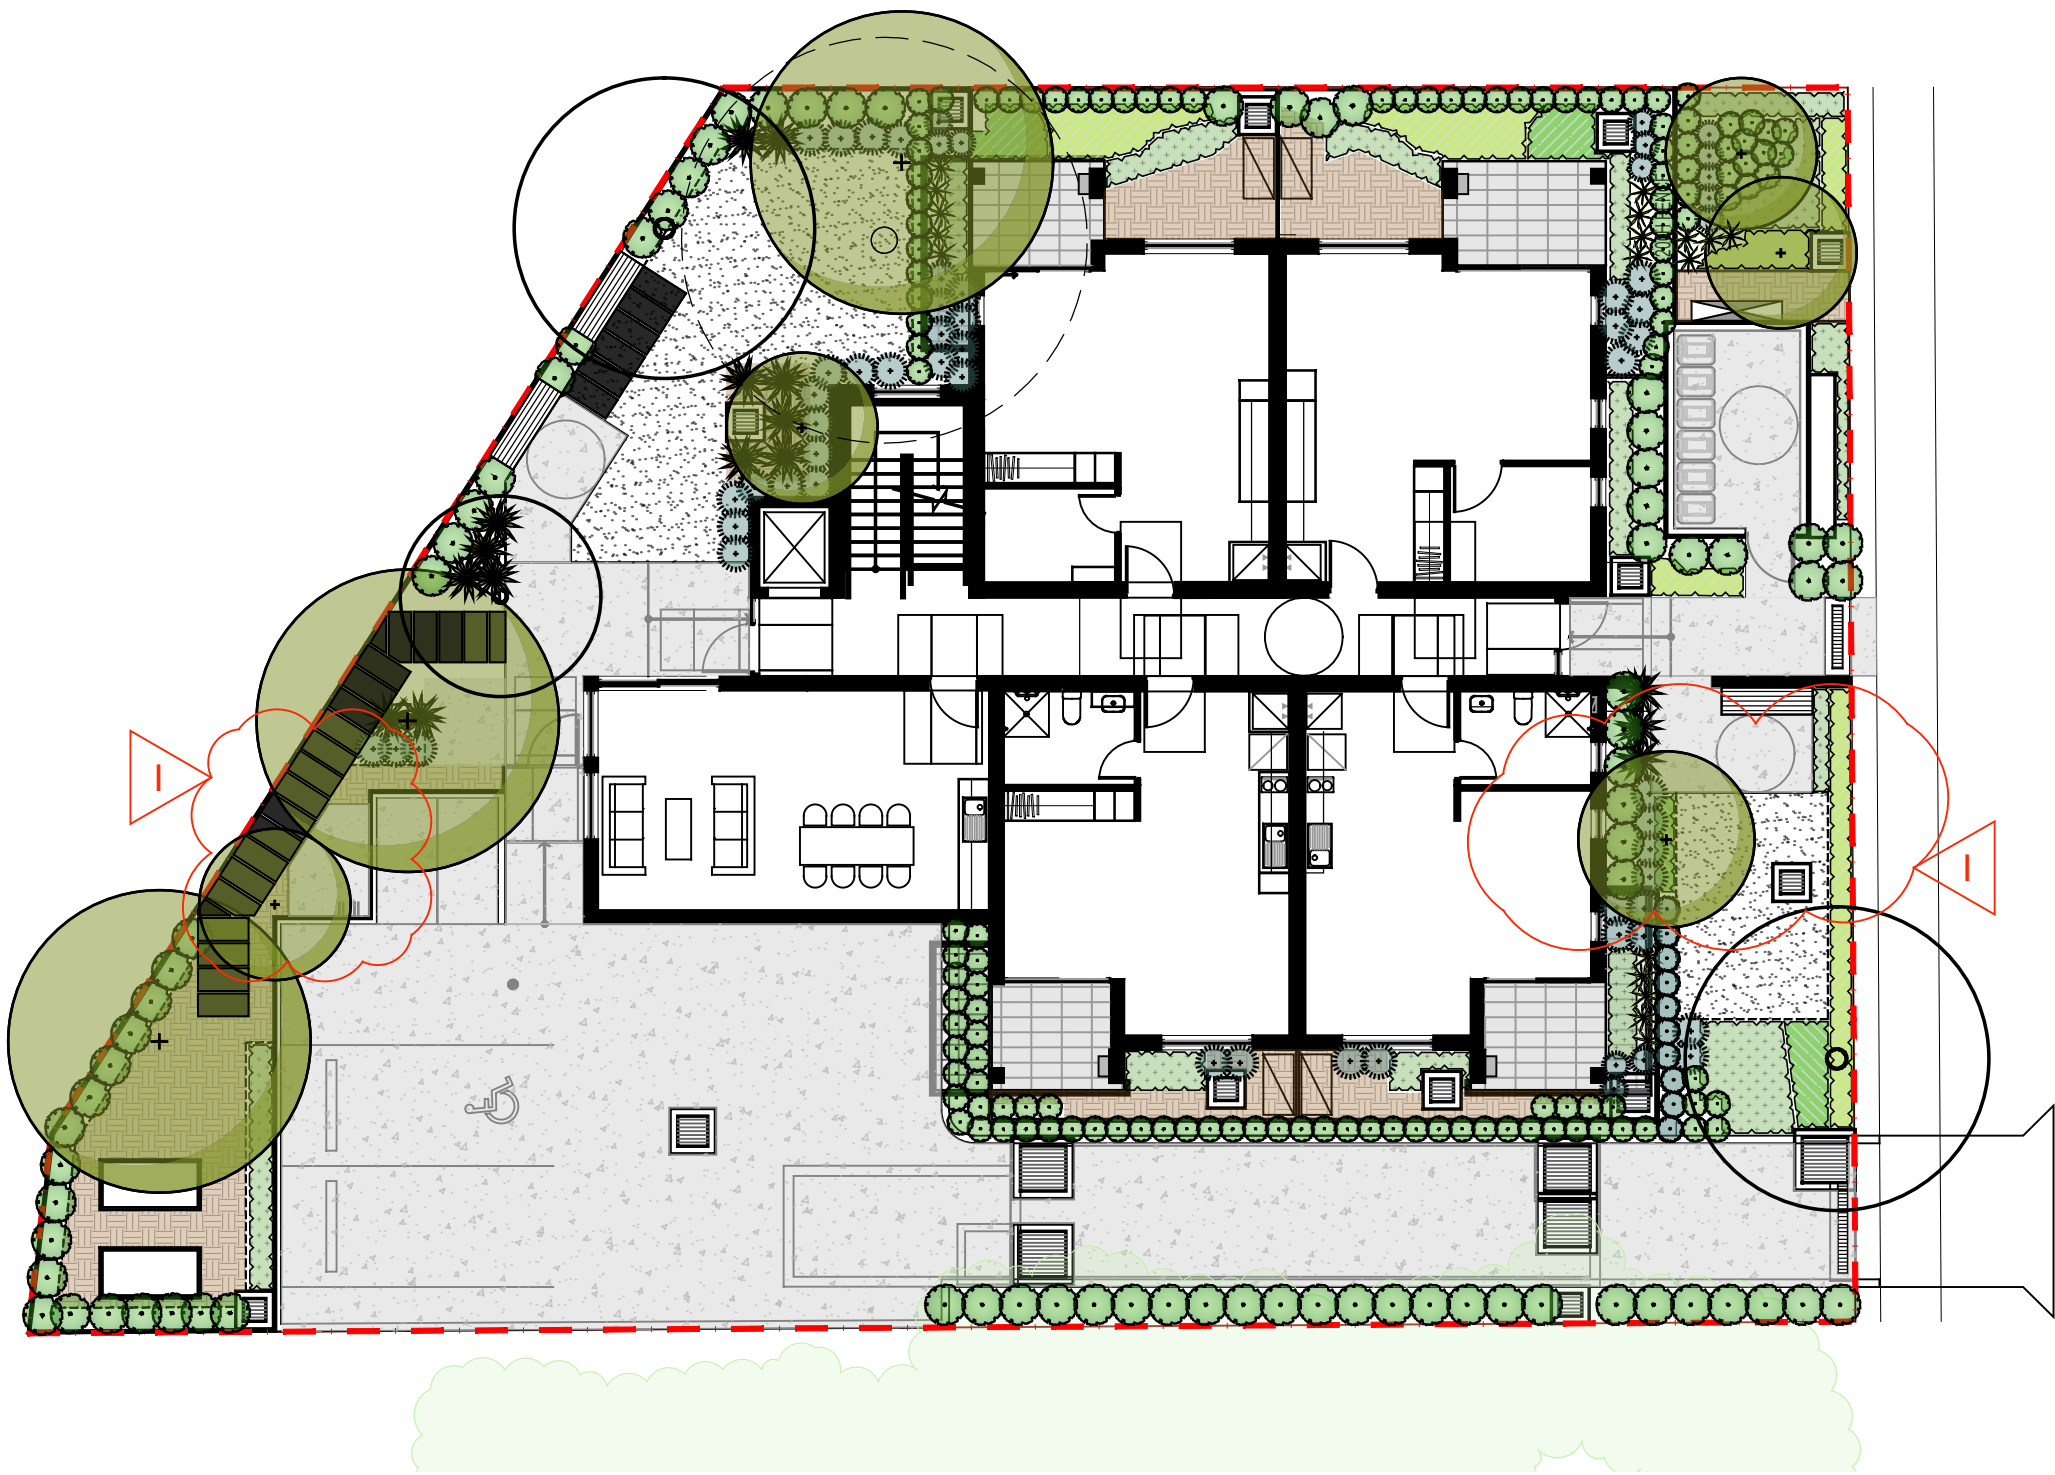

Site Plan | Scale 1:150

Client
LAHC

Project
LAHC
189 Riverside Drive, Airds,
NSW 2560

SITE IMAGE
Level 1, 3-5 Baptist Street
Redfern NSW 2016
Australia
Tel: (61 2) 8332 5600
Fax: (61 2) 9698 2877
www.siteimage.com.au
Site Image (NSW) Pty Ltd
ABN 44 801 262 380
Landscape Architects

Development Application

Drawing Name
Landscape Coversheet

Scale N/A
Job Number
SS20-4502
Drawing Number
000
Issue
I

NOT FOR CONSTRUCTION

The contractor shall check and verify all work on site (including work by others) before commencing the landscape installation. Any discrepancies are to be reported to the Project Manager or Landscape Architect prior to commencing work. Do not scale this drawing. Any required dimensions not shown shall be referred to the Landscape Architect for confirmation.

J	Architectural Coordination	JD	NM	03.04.2023
I	Hardstand Added to Seat	JD	NM	23.02.2023
H	Architectural Coordination	JD	NM	22.11.2022
G	Architectural Coordination	LW	NM	10.10.2022
F	Architectural Coordination	LW	NM	04.10.2022
E	Architectural Coordination	RG	NM	14.07.2022
D	Architectural Coordination	RG	NM	07.07.2022
C	Architectural Coordination	RG	NM	17.05.2022
B	Architectural Coordination	RG	NM	16.05.2022
A	Preliminary	MW	NM	14.04.2022
Issue	Revision Description	Drawn	Check	Date

Legend

Site Boundary

Tree to be Retained
Refer Arborist Report

Tree to be Removed
Refer Arborist Report

Proposed Trees
Refer Plant Schedule and Detail

Proposed Shrubs
Refer Plant Schedule and Detail

Proposed Accents
Refer Plant Schedule and Detail

Proposed Grasses and Groundcovers
Refer Plant Schedule and Detail

Proposed Turf
(Refer Detail)

Proposed Paving
Refer Architectural Plans and Specifications

Mulch

Concrete Edge

Existing Vegetation

Bench

Picnic Table

Client
LAHC

Project
LAHC
189 Riverside Drive, Airds,
NSW 2560

SITE IMAGE

Level 1, 3-5 Baptist Street
Redfern NSW 2016
Australia

Tel: (61 2) 8332 5600
Fax: (61 2) 9698 2877
www.siteimage.com.au

Site Image (NSW) Pty Ltd
ABN 44 801 262 380

Landscape Architects


Development Application

Drawing Name
Landscape Plan


Scale 1:100 @ A1
Job Number
Drawing Number
Issue

SS20-4502 101 J


NOT FOR CONSTRUCTION

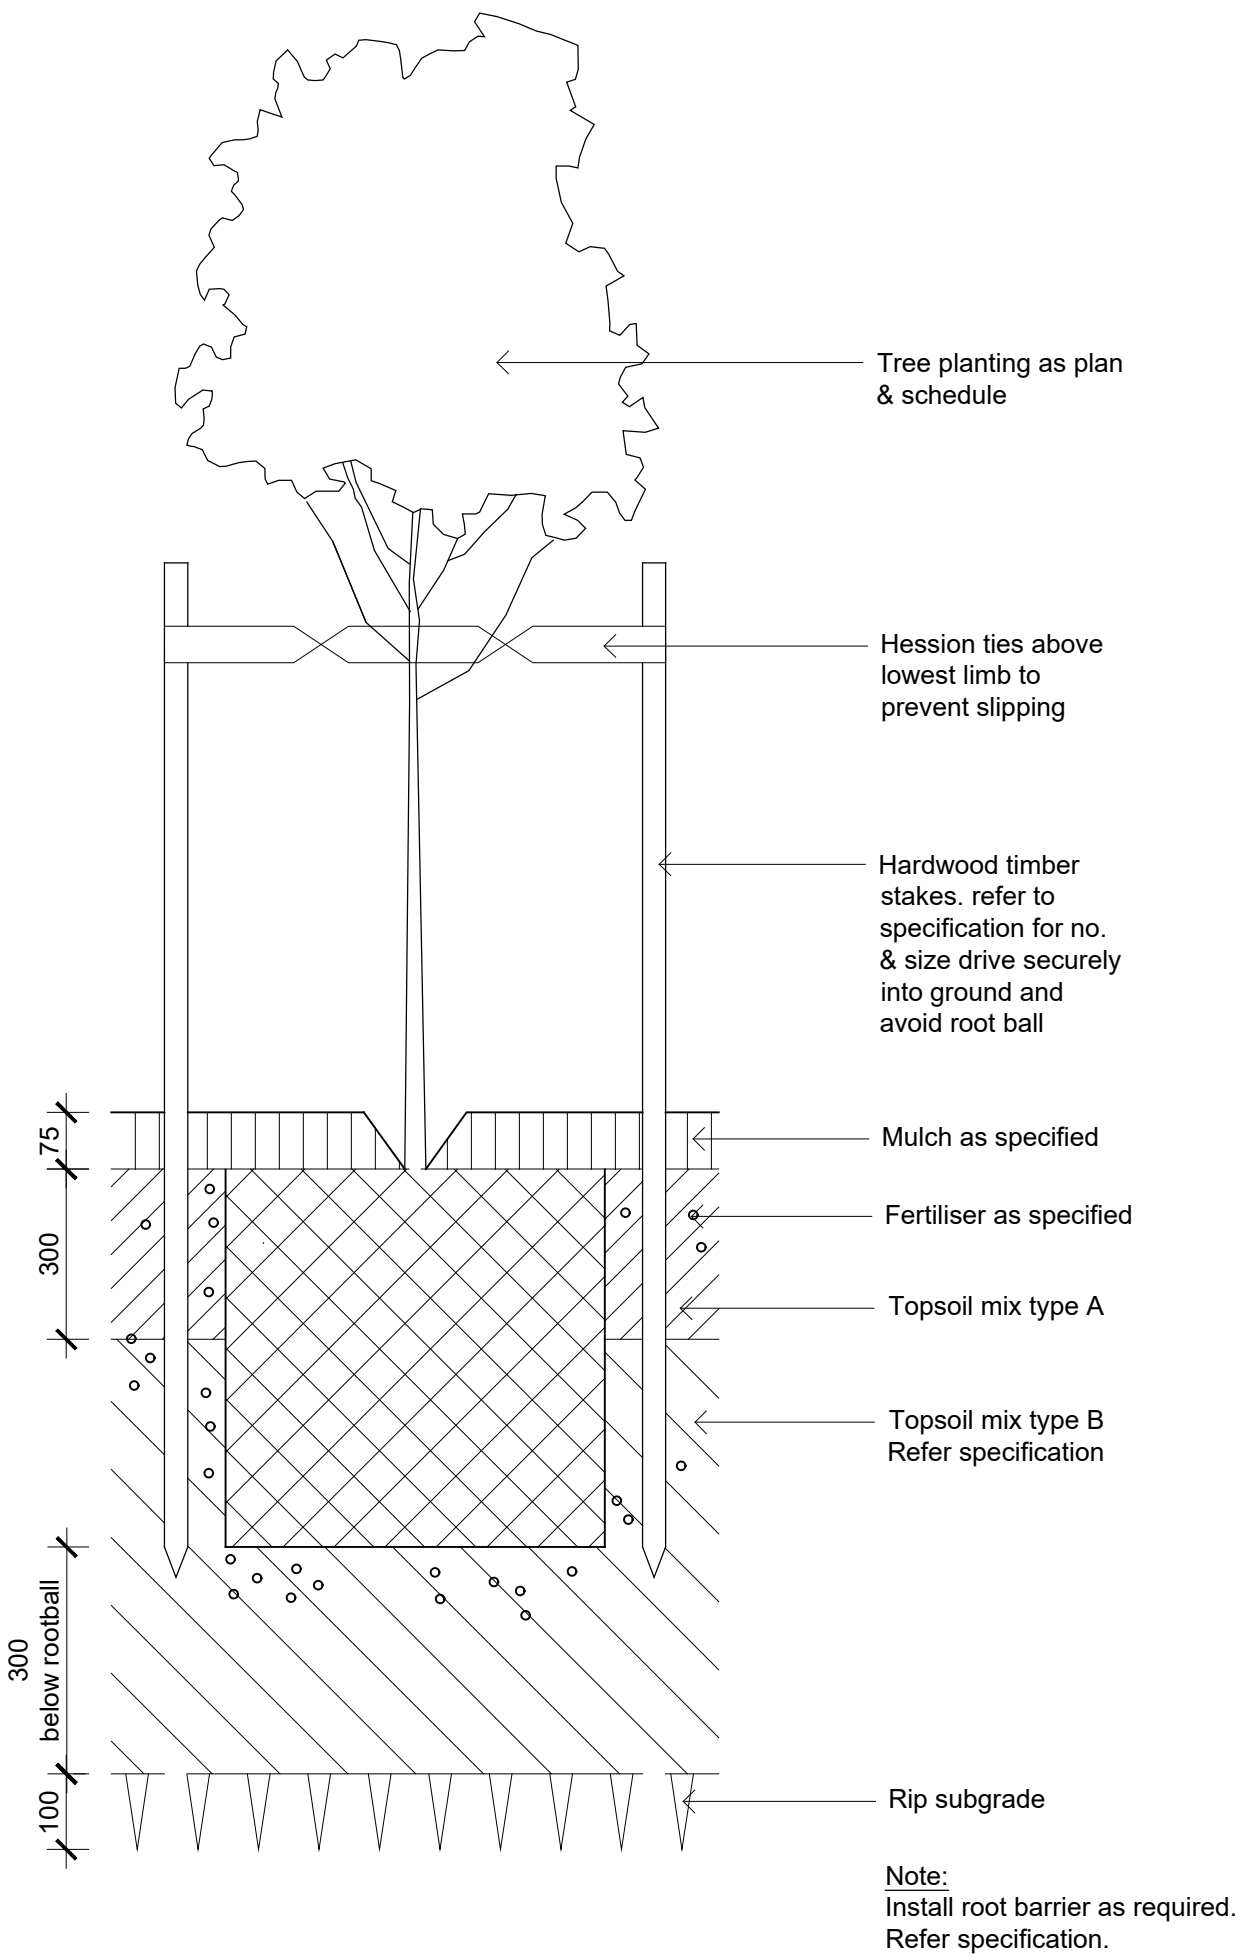


01
501
1:10
Detail 75-200L Tree Planting on Grade

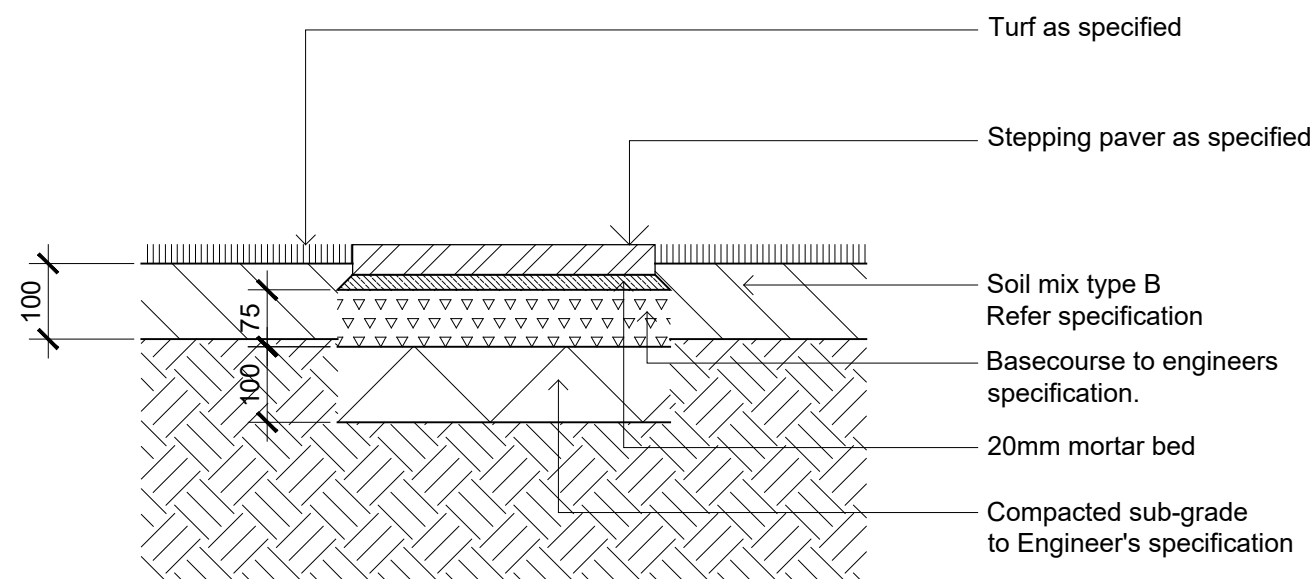


03
501
1:10
Stepping Paver in Turf on Grade

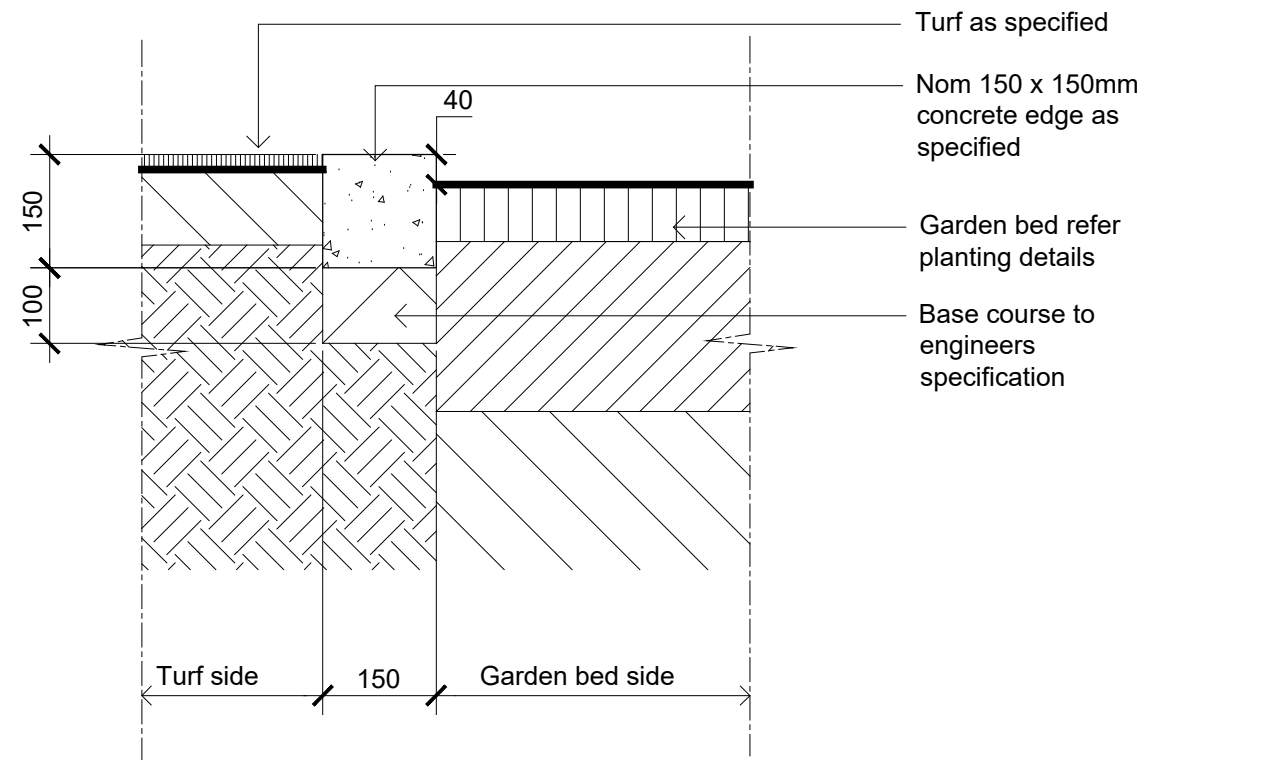


06
501
1:10
Typical Concrete Edge

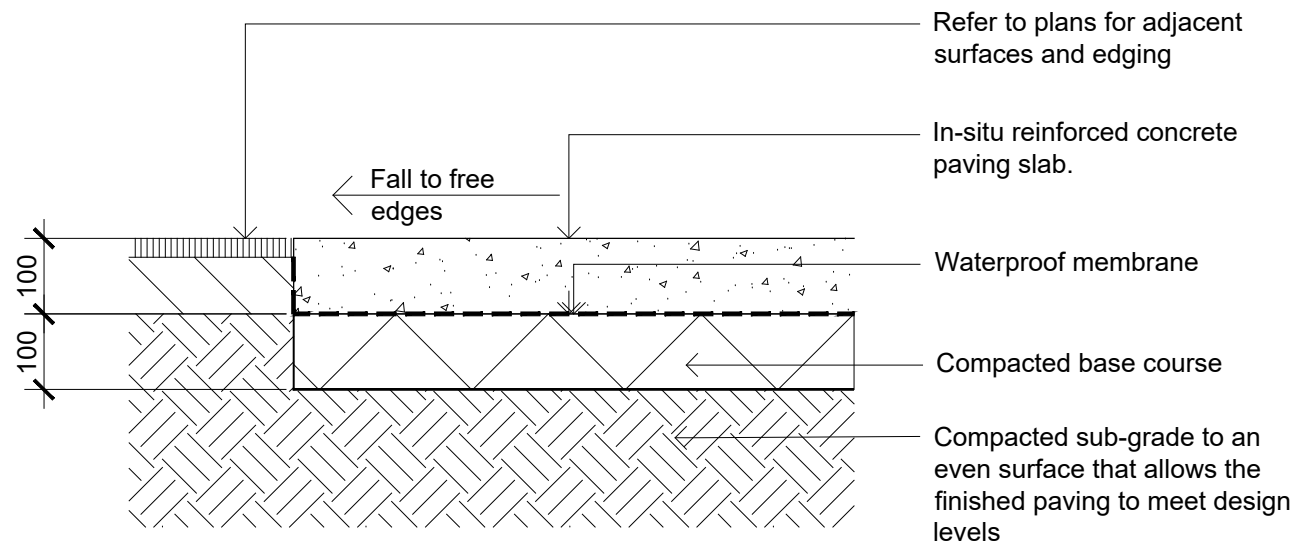


04
501
1:10
Insitu Concrete Paving - On grade

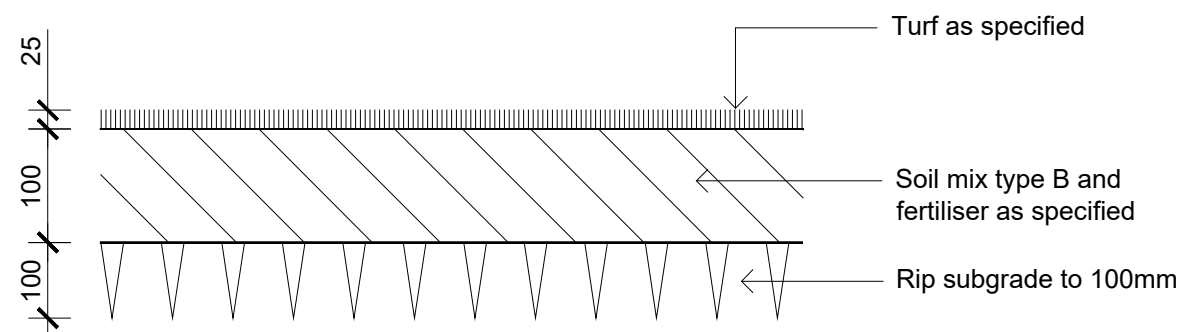

07
501
1:10
Detail Turf on Even Grade

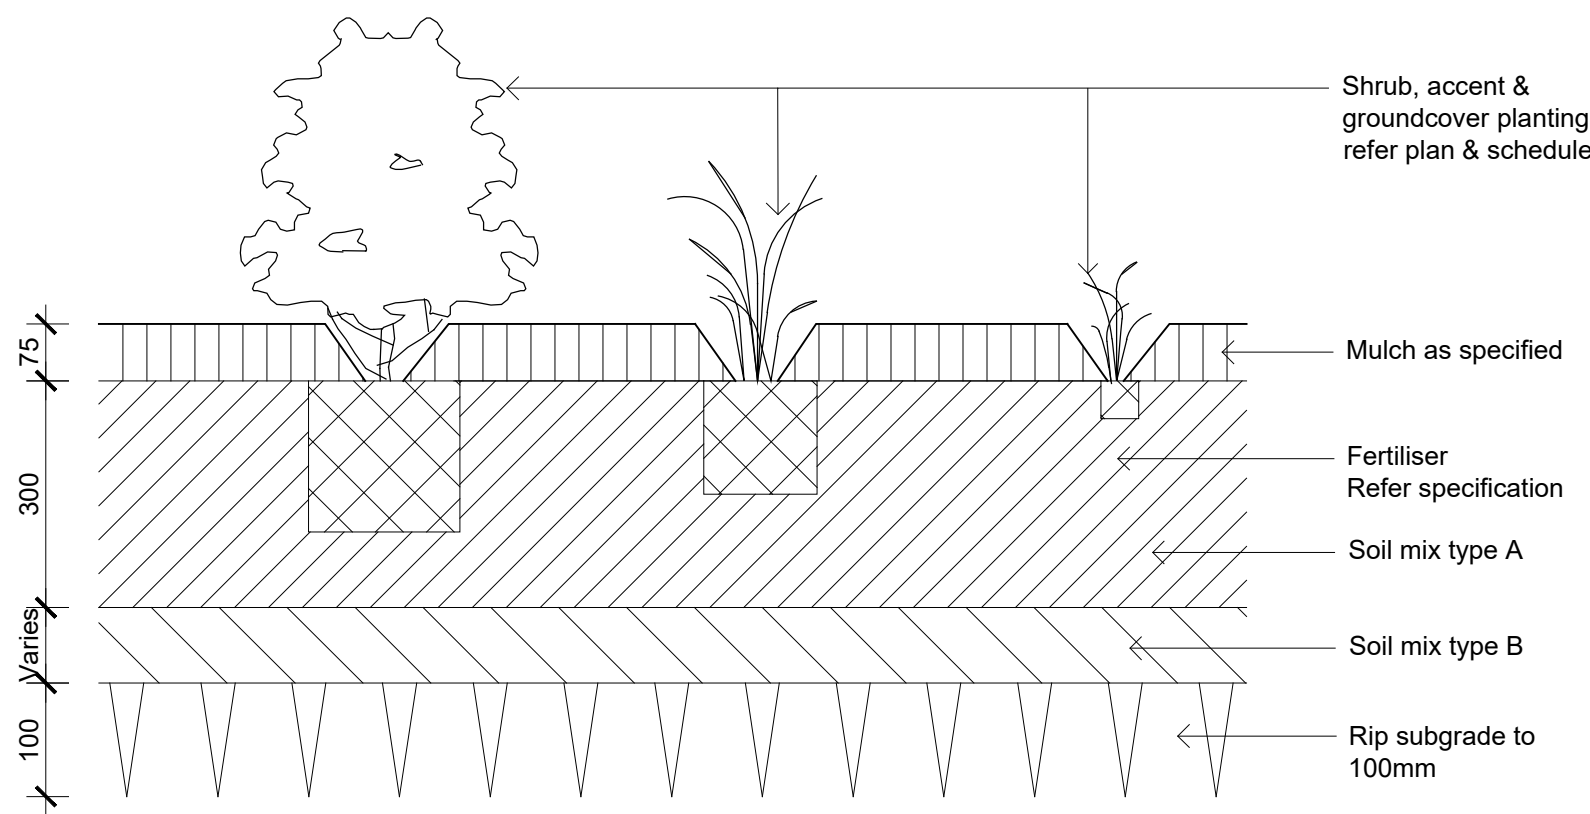

02
501
1:10
Detail Shrub Accent & Groundcover Planting on Grade

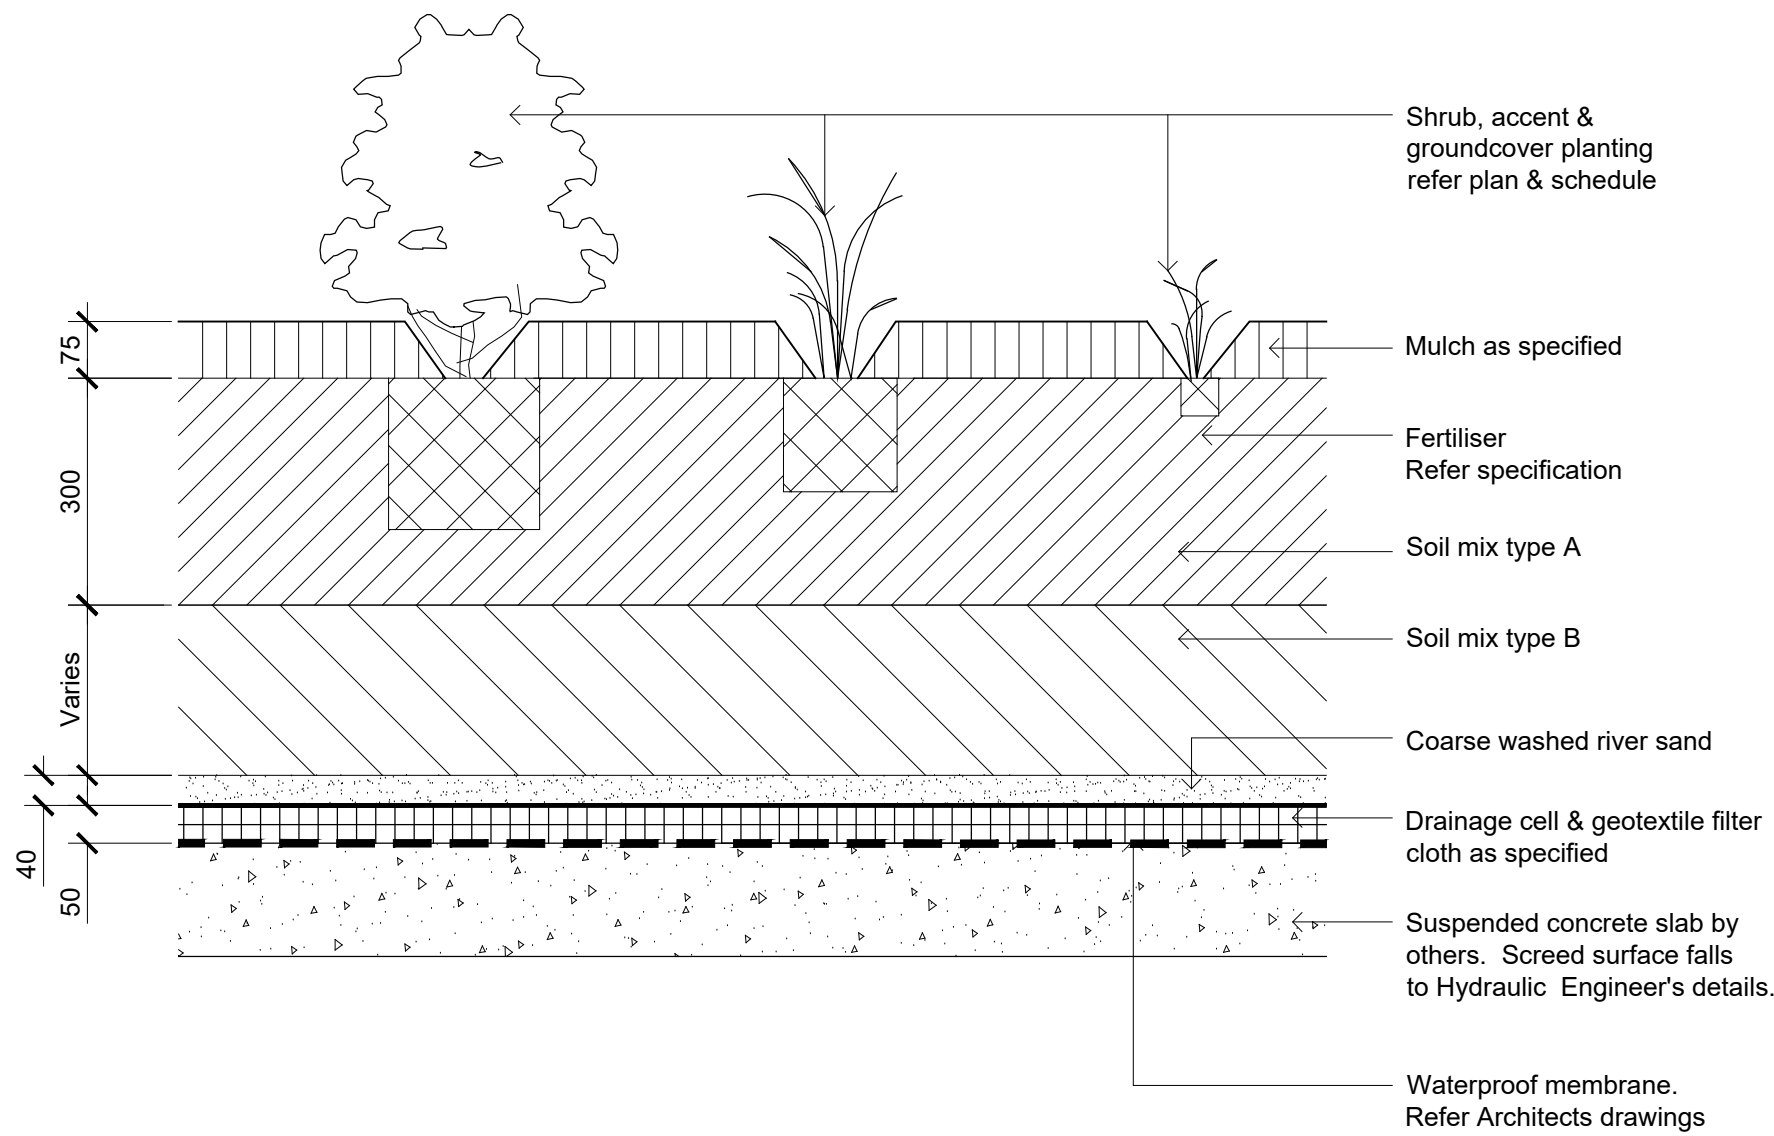

05
501
1:10
Detail Shrub Accent & Groundcover Planting on Structure

Client
LAHC

Project
LAHC
189 Riverside Drive, Airds,
NSW 2560

SITE IMAGE
Level 1, 3-5 Baptist Street
Redfern NSW 2016
Australia
Tel: (61 2) 8332 5600
Fax: (61 2) 9698 2877
www.siteimage.com.au
Site Image (NSW) Pty Ltd
ABN 44 801 262 380




Development Application


Drawing Name
Landscape Details

Scale As Shown
Job Number Drawing Number Issue
SS20-4502 501 B


The contractor shall check and verify all work on site (including work by others) before commencing the landscape installation. Any discrepancies are to be reported to the Project Manager or Landscape Architect prior to commencing work. Do not scale this drawing. Any required dimensions not shown shall be referred to the Landscape Architect for confirmation.

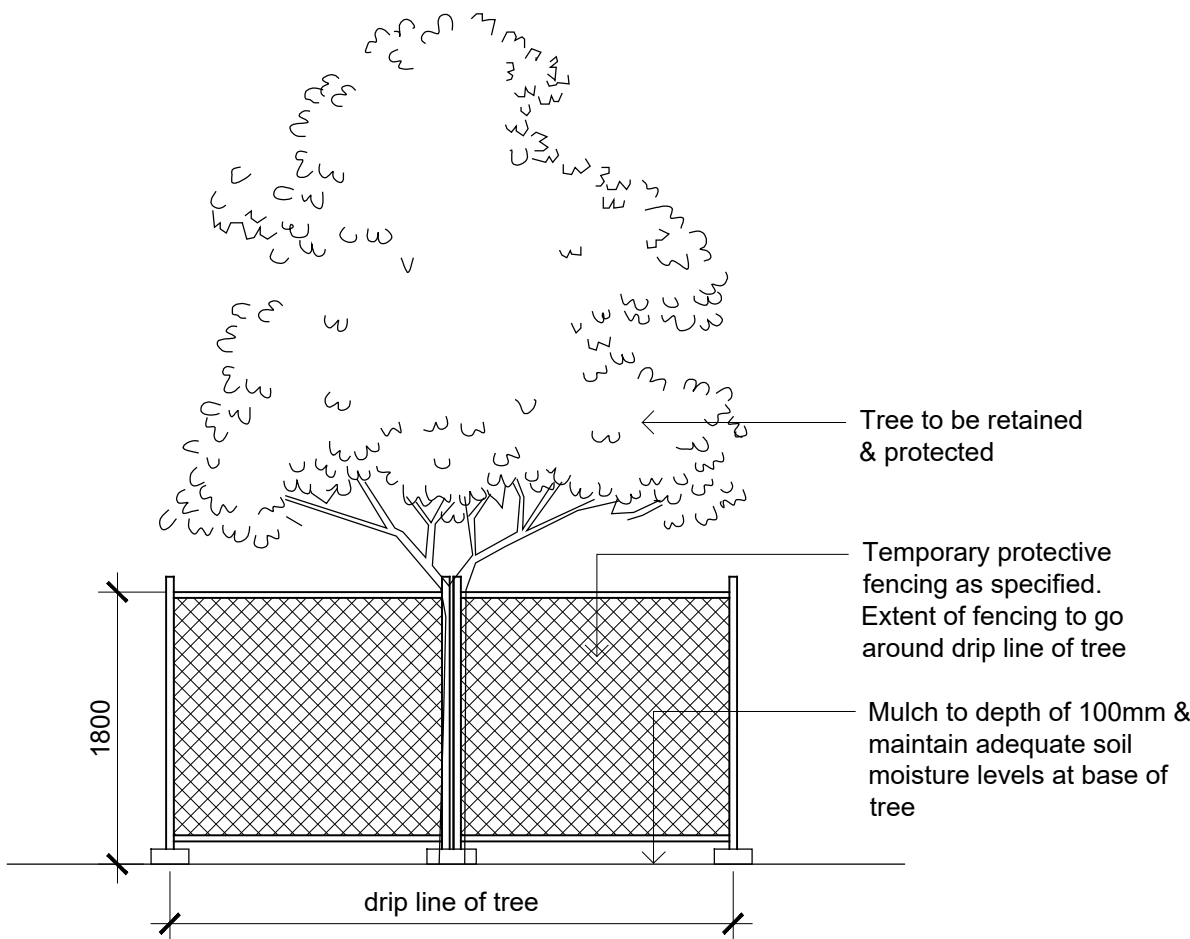

01
502
1:50
Detail - Tree Protection Fencing

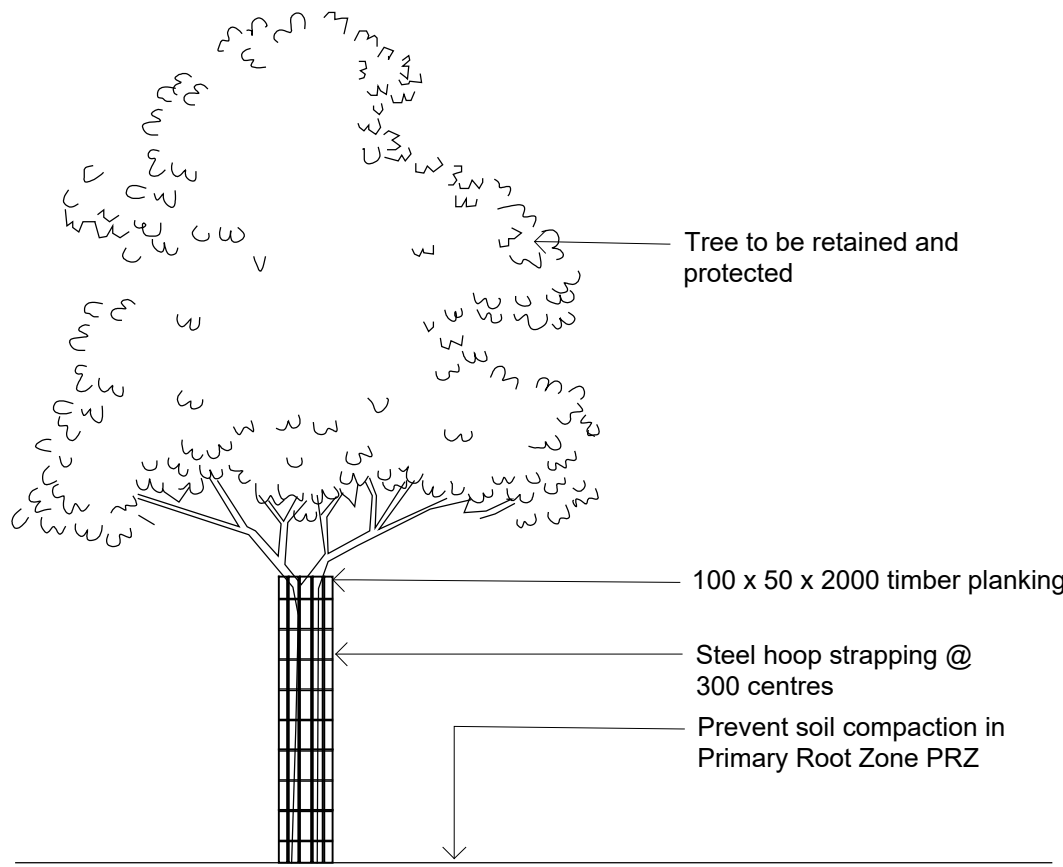

02
502
1:50
Detail - Tree Protection Planks

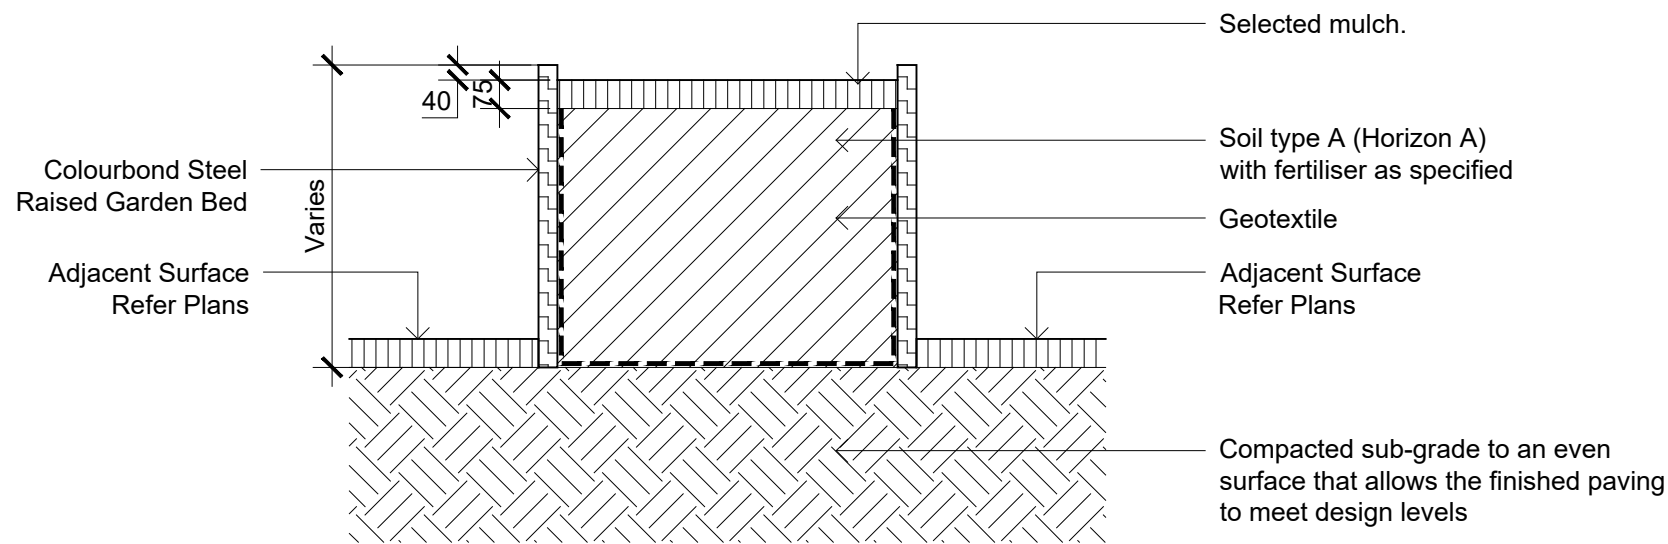

03
502
1:20
Section - Raised Planter Box

A	Architectural Coordination	RG	NM	14.07.2022
Issue	Revision Description	Drawn	Check	Date

Client
LAHC

Project
LAHC
189 Riverside Drive, Airds,
NSW 2560

S I T E I M A G E
Level 1, 3-5 Baptist Street
Redfern NSW 2016
Australia
Tel: (61 2) 8332 5600
Fax: (61 2) 9698 2877
www.siteimage.com.au
Site Image (NSW) Pty Ltd
ABN 44 801 262 380
Landscape Architects

Development Application

Drawing Name
Landscape Details

Scale As Shown
Job Number Drawing Number Issue
SS20-4502 502 A