

RAIR - RURAL AMBULANCE INFRASTRUCTURE RECONFIGURATION PROGRAM

R23 FAIRY MEADOW - INNOVATION WAY FAIRY MEADOW

SHEET LIST		
Sheet Number	Current Revision	Sheet Name
AR-0000	H	COVER PAGE
AR-0100	F	SITE ANALYSIS
AR-0101	I	PROPOSED SITE PLAN
AR-0102	F	SHADOW DIAGRAMS
AR-0103	J	DEMOLITION PLAN
AR-1101	I	GROUND FLOOR GENERAL ARRANGEMENT PLAN
AR-1102	H	ROOF PLAN
AR-2001	H	ELEVATIONS
AR-2501	H	SECTIONS
AR-9002	I	AXONOMETRIC




DATE PRINTED: 28/04/2023 17:09:29

ISSUE	DATE	SUBJECT	AUTHORISED
A	17.06.22	BASE ARCHITECTURE SET	MR
B	01.07.22	REF ISSUE	MR
C	29.07.22	FOR COORDINATION	MR
D	05.08.22	TENDER	MR
E	02.09.22	FOR COORDINATION	GF
F	16.09.22	DRAFT CONTRACT ISSUE	GF
G	30.09.22	CONTRACT ISSUE	AF
H	28.04.23	REF VARIATION	AF



RAIR
Rural Ambulance Infrastructure Reconfiguration
Building the future response for our state

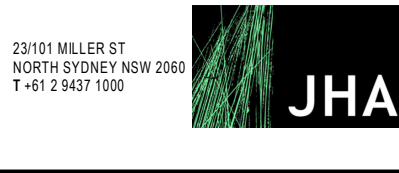

JHA
23/10 MILLER ST
NORTH SYDNEY NSW 2060
T +61 2 9437 1000

PROJECT MANAGER



LEVEL 16
141 MARKET STREET
SYDNEY NSW 2000
T +61 2 9299 3555

STRUCTURE & CIVIL



LEVEL 4
86 CLARENCE STREET
SYDNEY NSW 2000
T +61 2 9247 8400

This drawing should be read in conjunction with all relevant contracts, specifications and drawings. Dimensions are in millimetres. Levels are metres. Do not scale off drawings. Use figured dimensions only. Check dimensions on Site. Report discrepancies immediately.

PROJECT

**RURAL AMBULANCE
INFRASTRUCTURE PROGRAM (RAIR)
FAIRY MEADOW**

CLIENT



**Health
Infrastructure
NSW Ambulance**

PROJECT ADDRESS

INNOVATION WAY, FAIRY MEADOW, NSW, 2519

ARCHITECT











djrd
architects

T +612 9319 2955
ABN: 48 942 921 969
Nominated Architects:
Andrew Hipwell 6562
Daniel Beekwilder 6192




63 Myrtle Street
Chippendale NSW 2008
Sydney Australia
djrd.com.au


DRAWN BY		SCALE AT A1	
AF			
DESCRIPTION			
COVER PAGE			
PROJECT No		DRAWING No	REVISION
21 410		R23- AR-0000	H

       ISSUE DATE SUBJECT			AUTHORISED		RAIR Rural Ambulance Infrastructure Reconfiguration Building the future response for our state		PROJECT MANAGER LEVEL 16 44 MARKET STREET SYDNEY NSW 2000 T +61 2 929 5555 		This drawing should be read in conjunction with all relevant contracts, specifications and drawings. Dimensions are in millimetres. Levels are metres. Do not scale off drawings. Use figured dimensions only. Check dimensions on Site. Report discrepancies immediately.		TRUE NORTH PROJECT NORTH		PROJECT RURAL AMBULANCE INFRASTRUCTURE PROGRAM (RAIR) FAIRY MEADOW		CLIENT NSW GOVERNMENT 		ARCHITECT djrd architects 63 Myrtle Street Chippendale NSW 2008 Sydney Australia djrd.com.au T +612 9319 2955 ABN: 48 942 921 969 Nominated Architects: Andrew Hipwell 6562 Daniel Beekwilder 6192		DRAWN BY SM SCALE AT A1	
					SERVICES 23/101 MILLER ST NORTH SYDNEY NSW 2060 T +61 2 9437 1000 		STRUCTURE & CIVIL LEVEL 4 86 CLARENCE STREET SYDNEY NSW 2000 T +61 2 8247 8400 						PROJECT ADDRESS INNOVATION WAY, FAIRY MEADOW, NSW, 2519				DESCRIPTION SITE ANALYSIS			
													PROJECT No 21 410		DRAWING No R23- AR-0100		REVISION F			

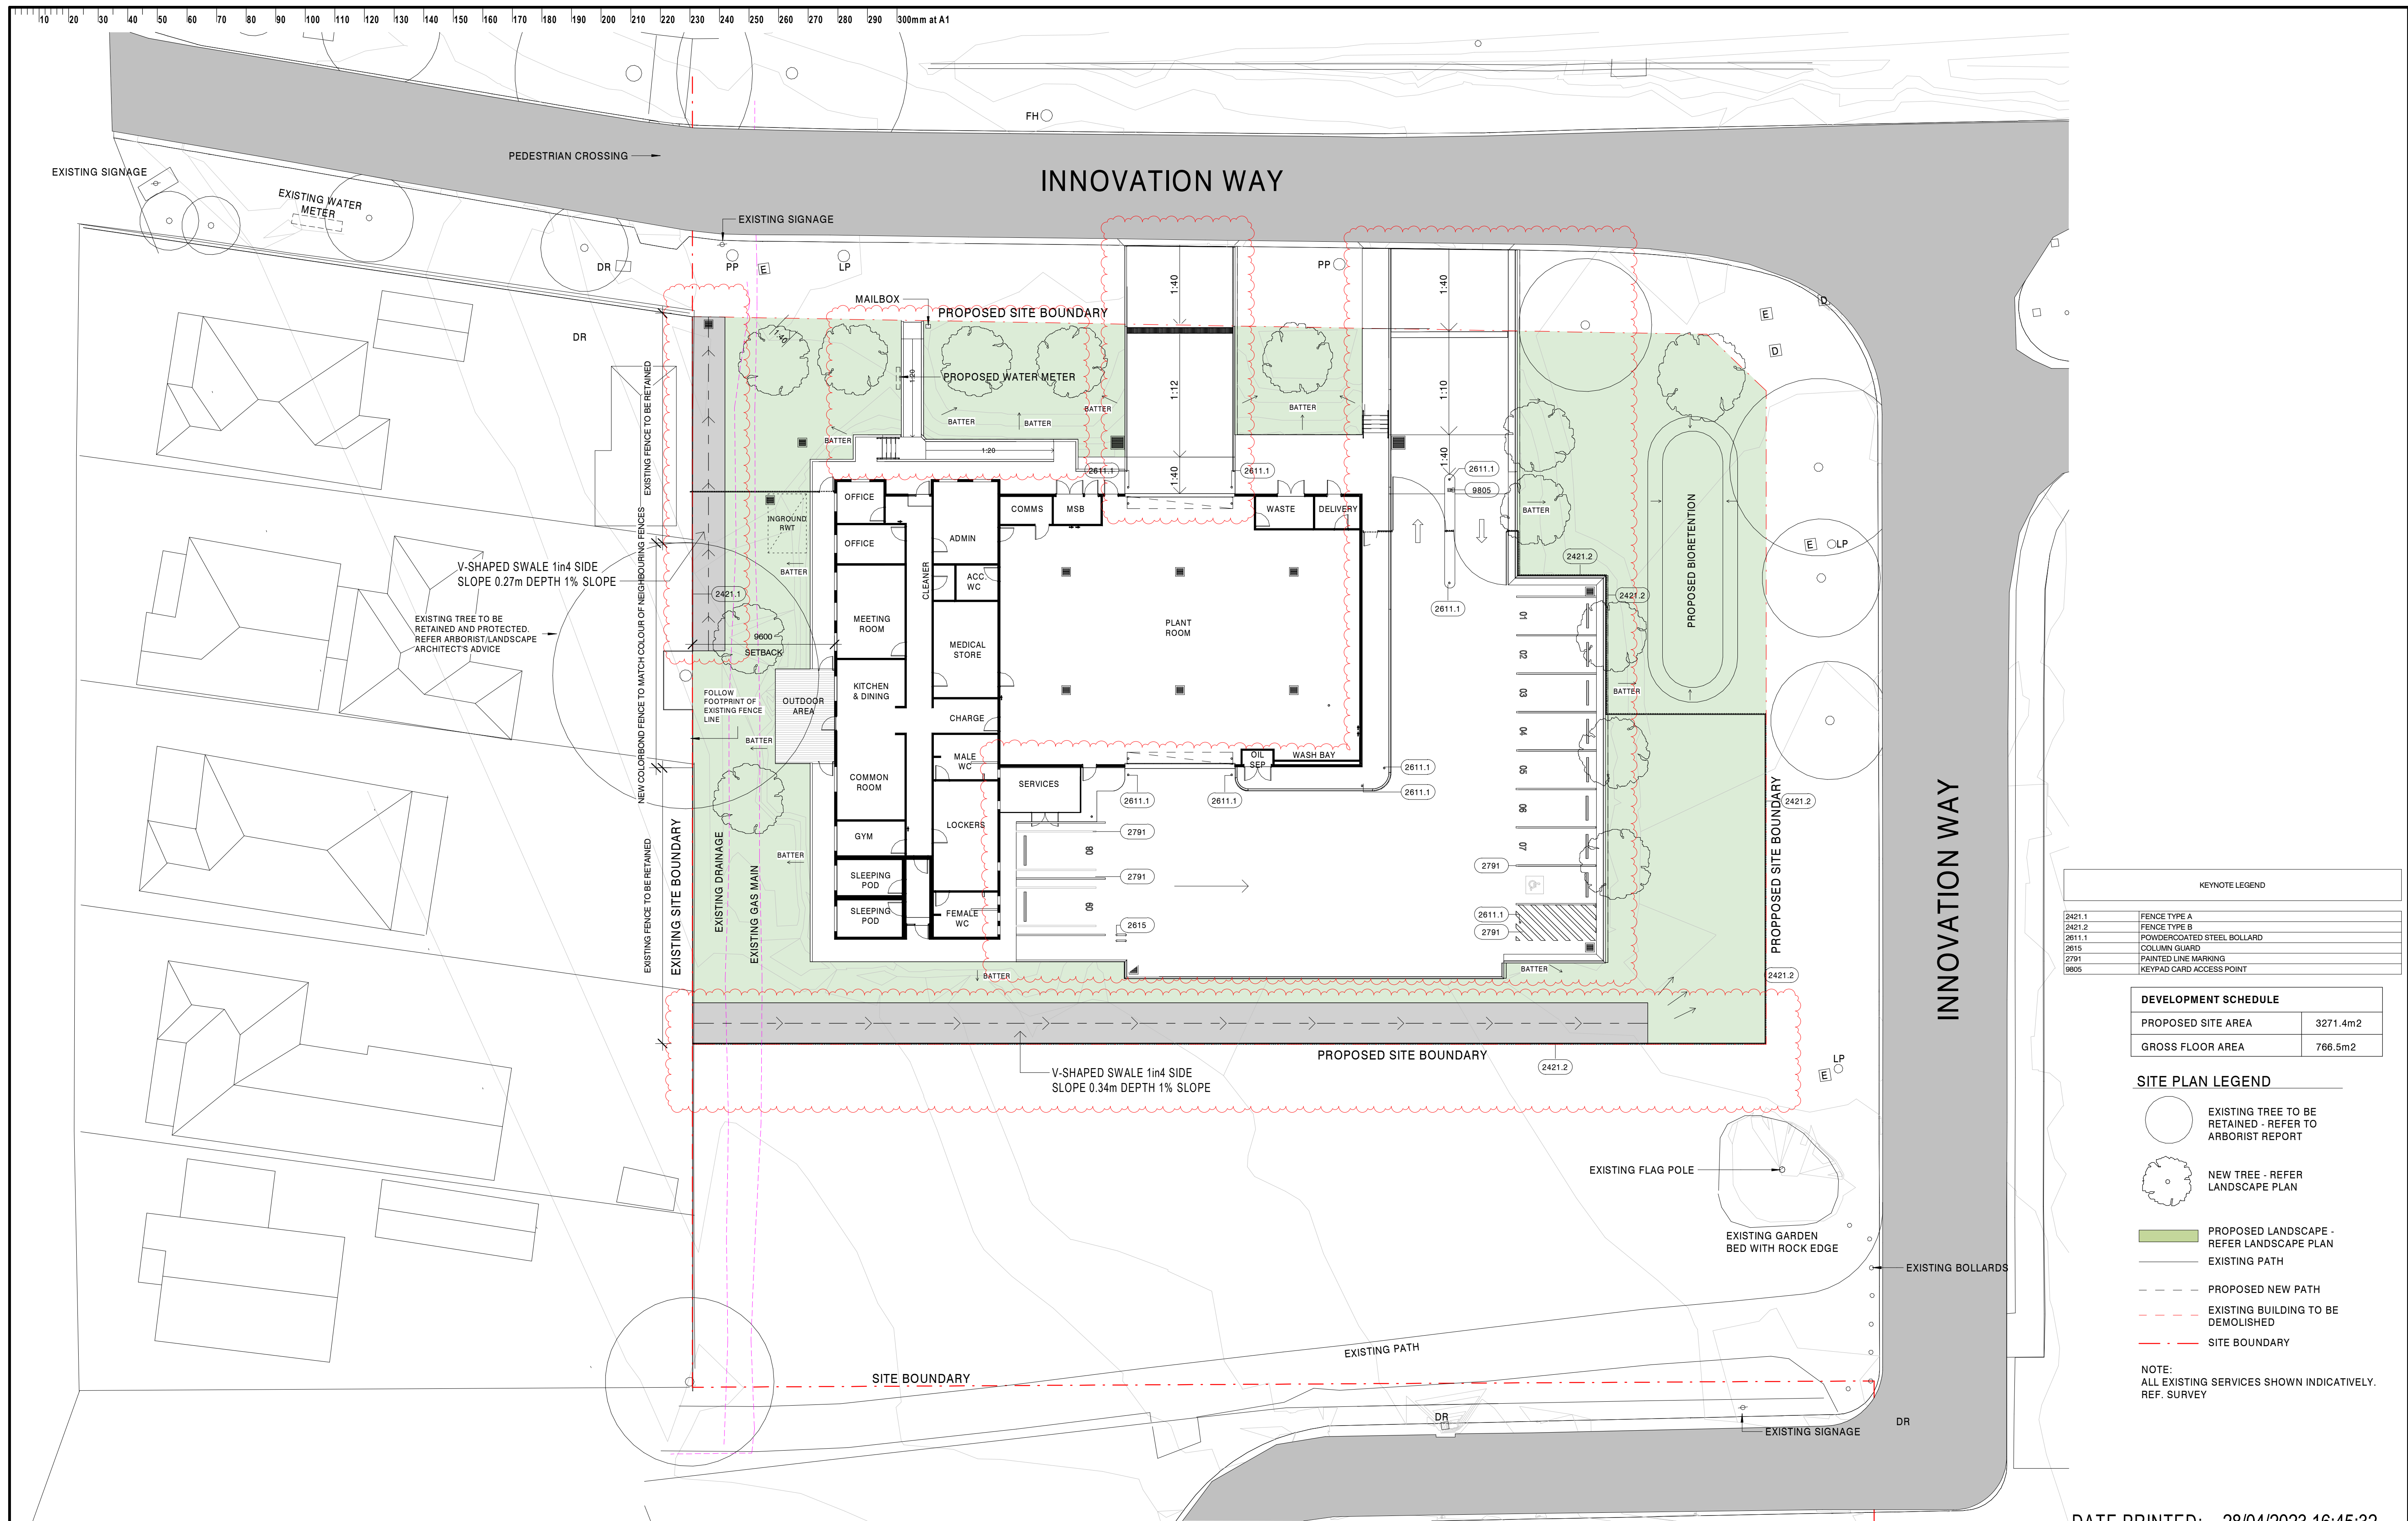


DATE PRINTED: 28/04/2023 16:45:32

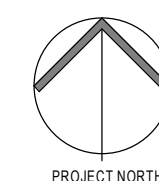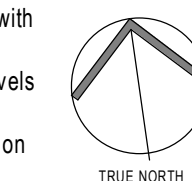 
ISSUE			DATE		SUBJECT		AUTHORISED				PROJECT MANAGER		This drawing should be read in conjunction with all relevant contracts, specifications and drawings. Dimensions are in millimetres. Levels are metres. Do not scale off drawings. Use figured dimensions only. Check dimensions on Site. Report discrepancies immediately.  		PROJECT		CLIENT		ARCHITECT		DRAWN BY		SCALE AT A1																	
T + 612 9319 2955 ABN: 48 942 921 969 Nominated Architects: Andrew Hipwell 6562 Daniel Beekwilder 6192	
A	17.06.22		BASE ARCHITECTURE SET		MR		SERVICES				STRUCTURE & CIVIL		LEVEL 4 66 CLARENCE STREET SYDNEY NSW 2000 T +61 2 8247 8400		LEVEL 4 44 MARKET STREET SYDNEY NSW 2000 T +61 2 9399 3555				PROJECT ADDRESS		INNOVATION WAY, FAIRY MEADOW, NSW, 2519		PROJECT		RURAL AMBULANCE INFRASTRUCTURE PROGRAM (RAIR) FAIRY MEADOW		CLIENT		  		 djrd architects		63 Myrtle Street Chippendale NSW 2008 Sydney Australia djrd.com.au		AF		1:200			
B	01.07.22		REF ISSUE		MR																																DESCRIPTION		PROPOSED SITE PLAN	
C	29.07.22		FOR COORDINATION		MR																																			
D	05.08.22		TENDER		MR																																			
E	02.09.22		FOR COORDINATION		GF																																			
F	16.09.22		DRAFT CONTRACT ISSUE		GF																																			
G	30.09.22		CONTRACT ISSUE		AF																																			
H	03.11.22		CONTRACT ISSUE		GB																																			
I	28.04.23		REF VARIATION		AF																																			

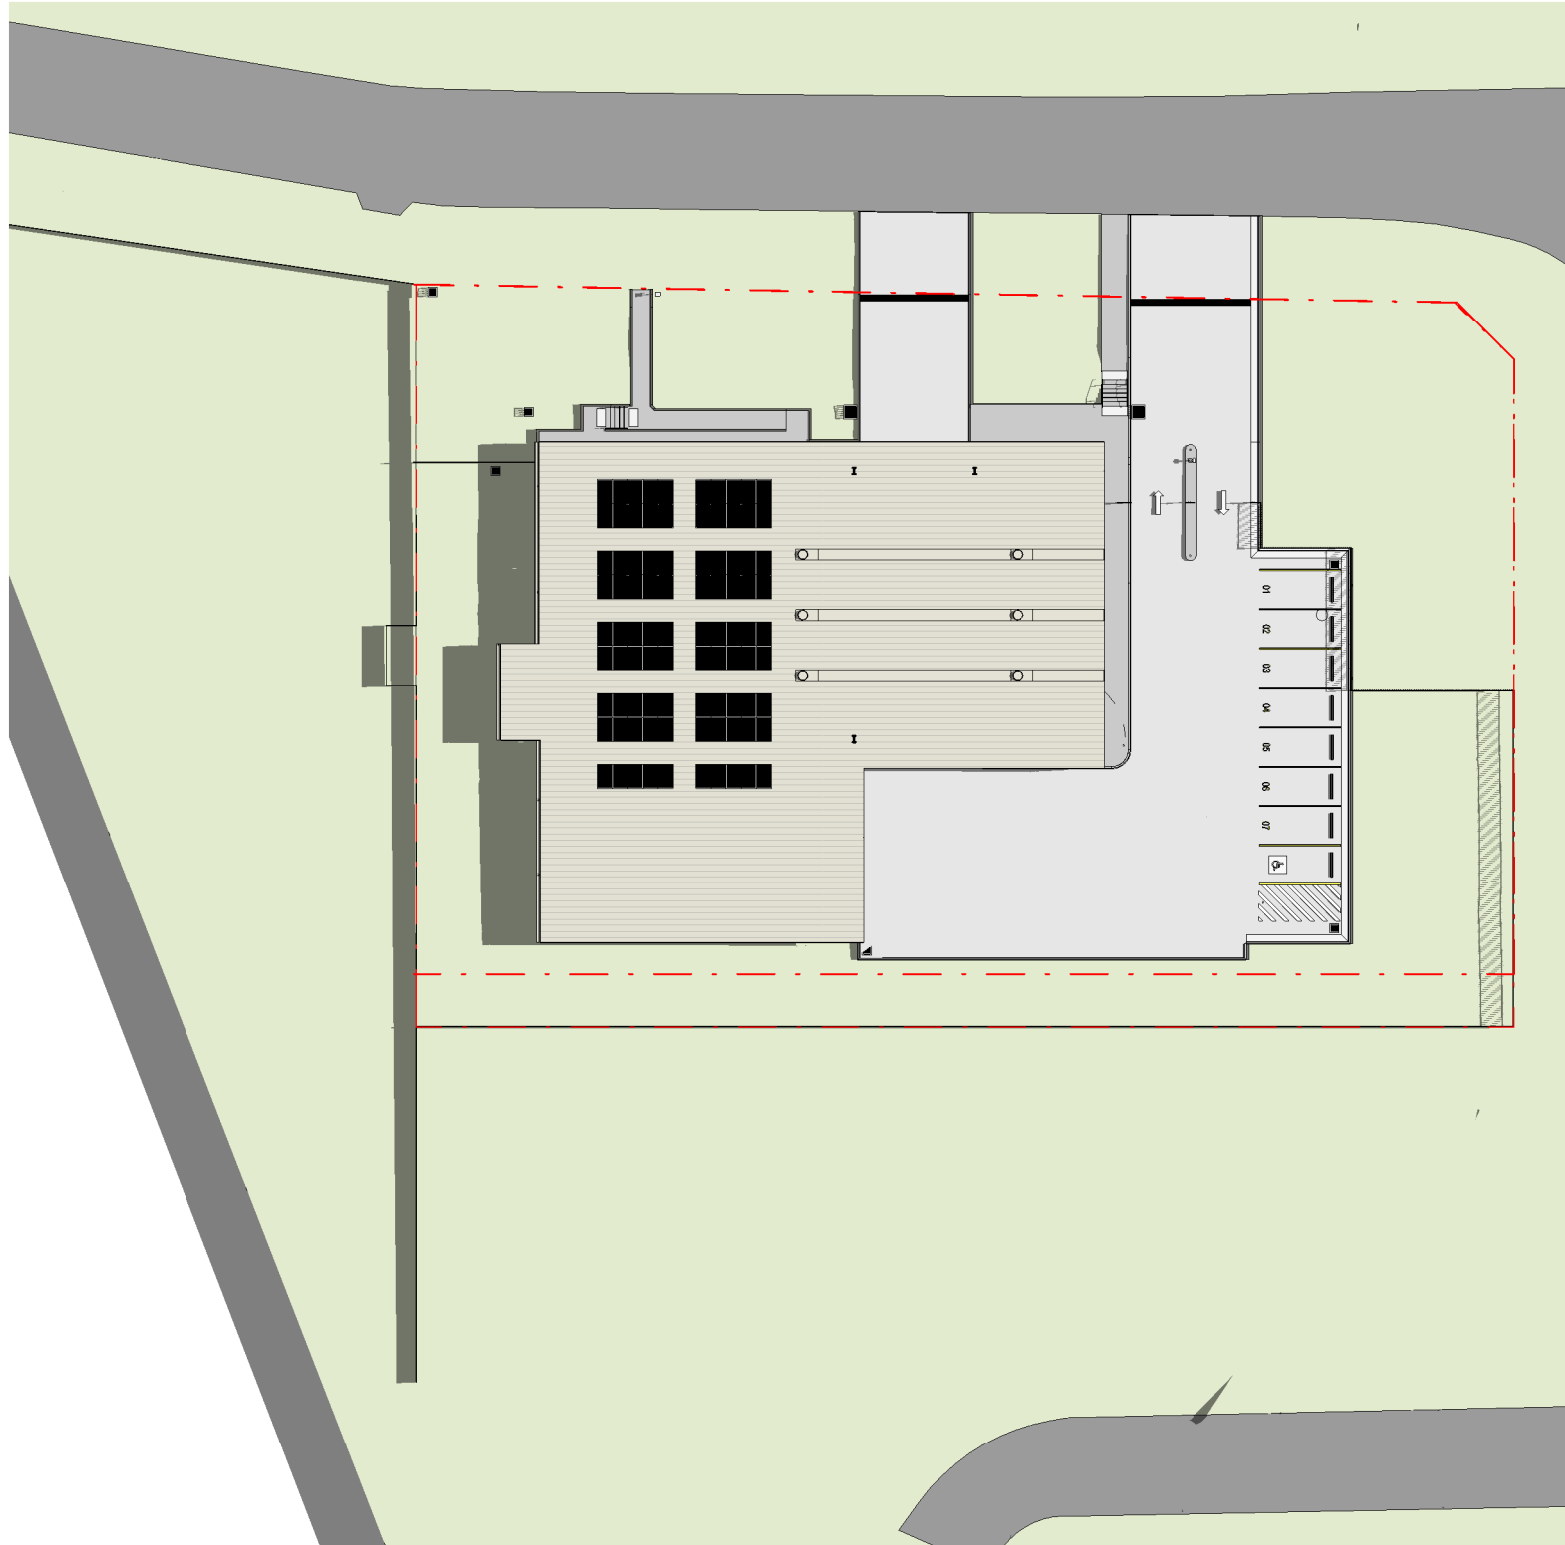


1 9AM SUMMER SOLSTICE
AR-8019 1:500

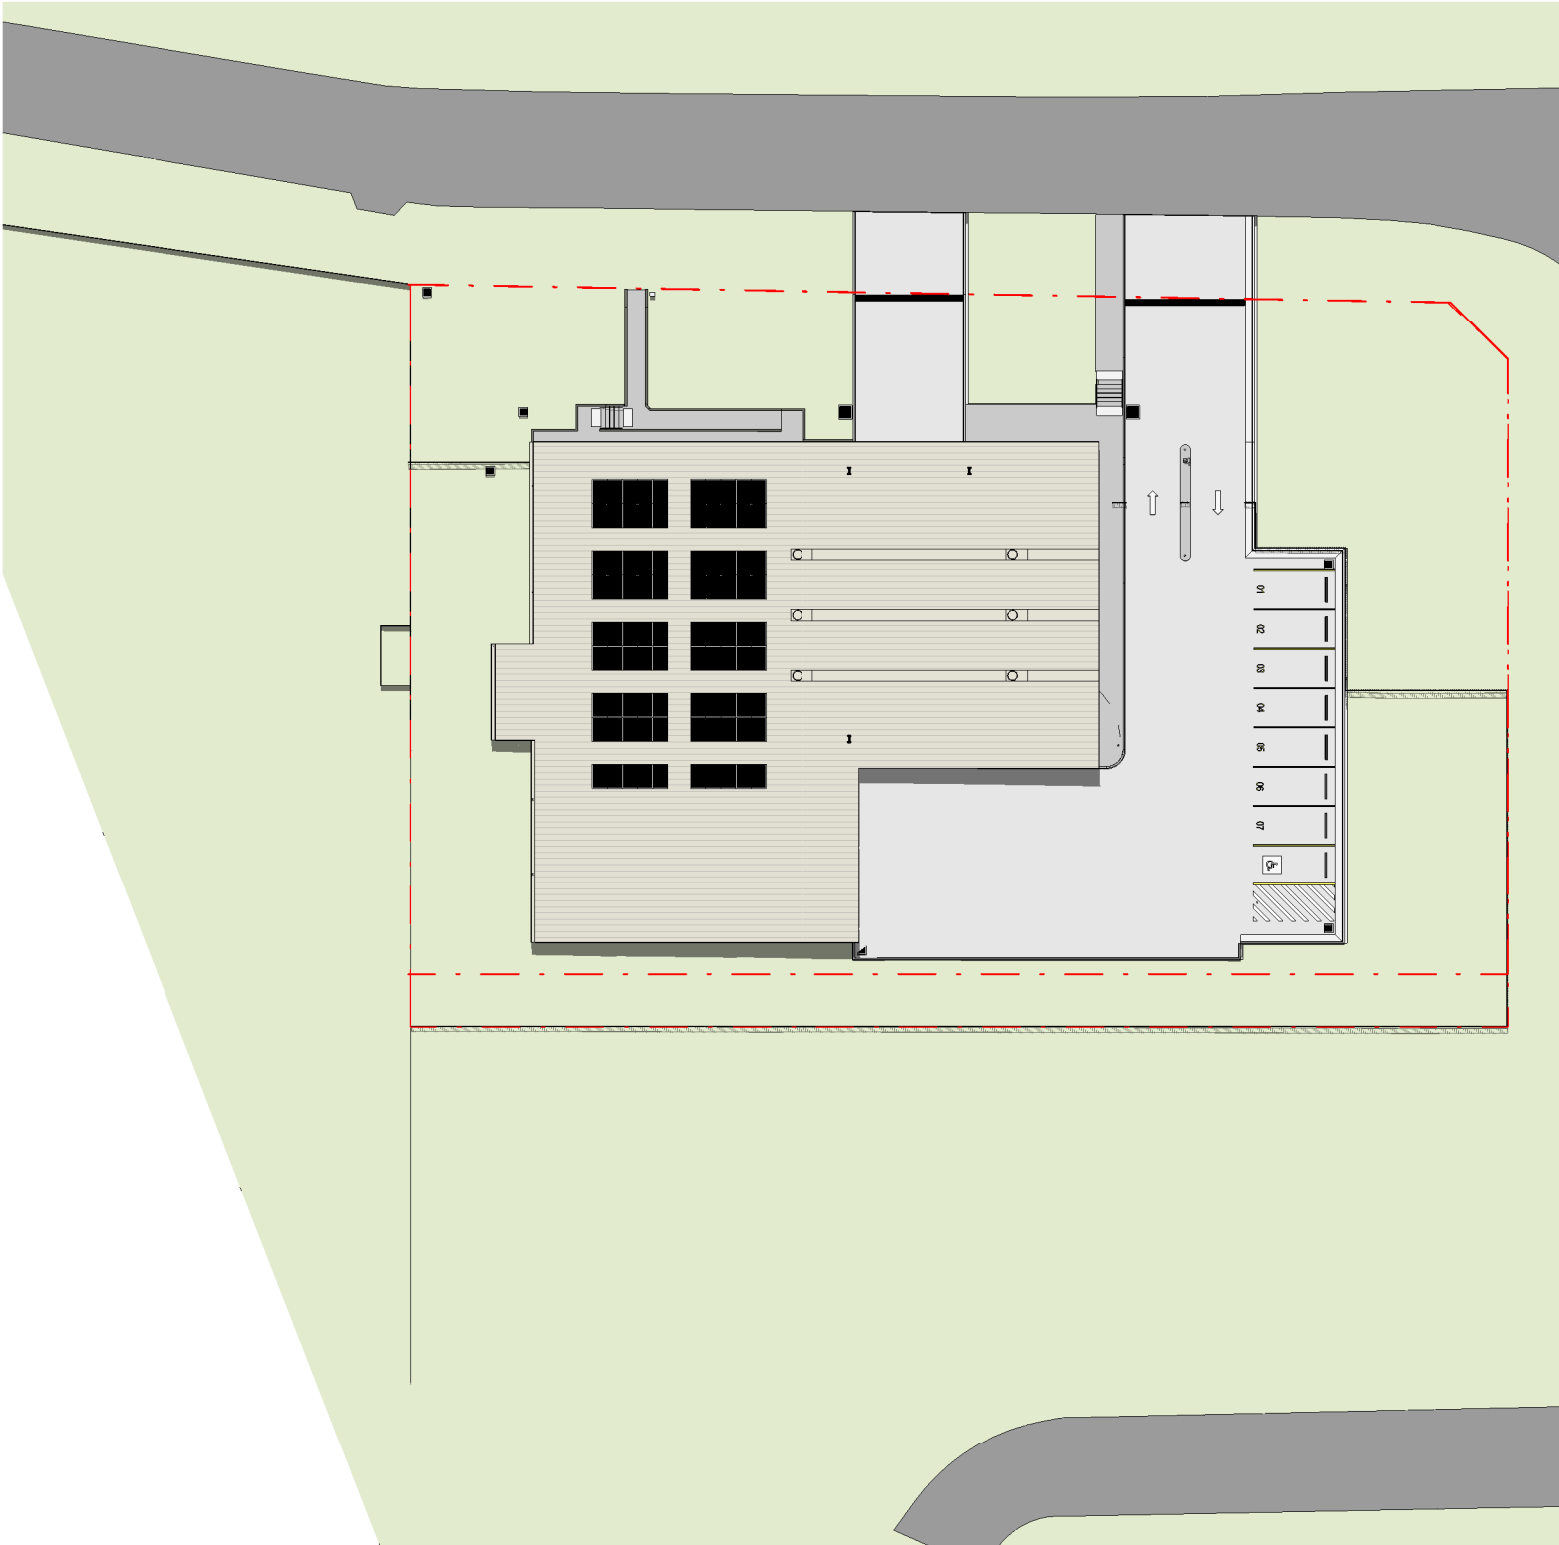


2 12PM SUMMER SOLSTICE
AR-8019 1:500

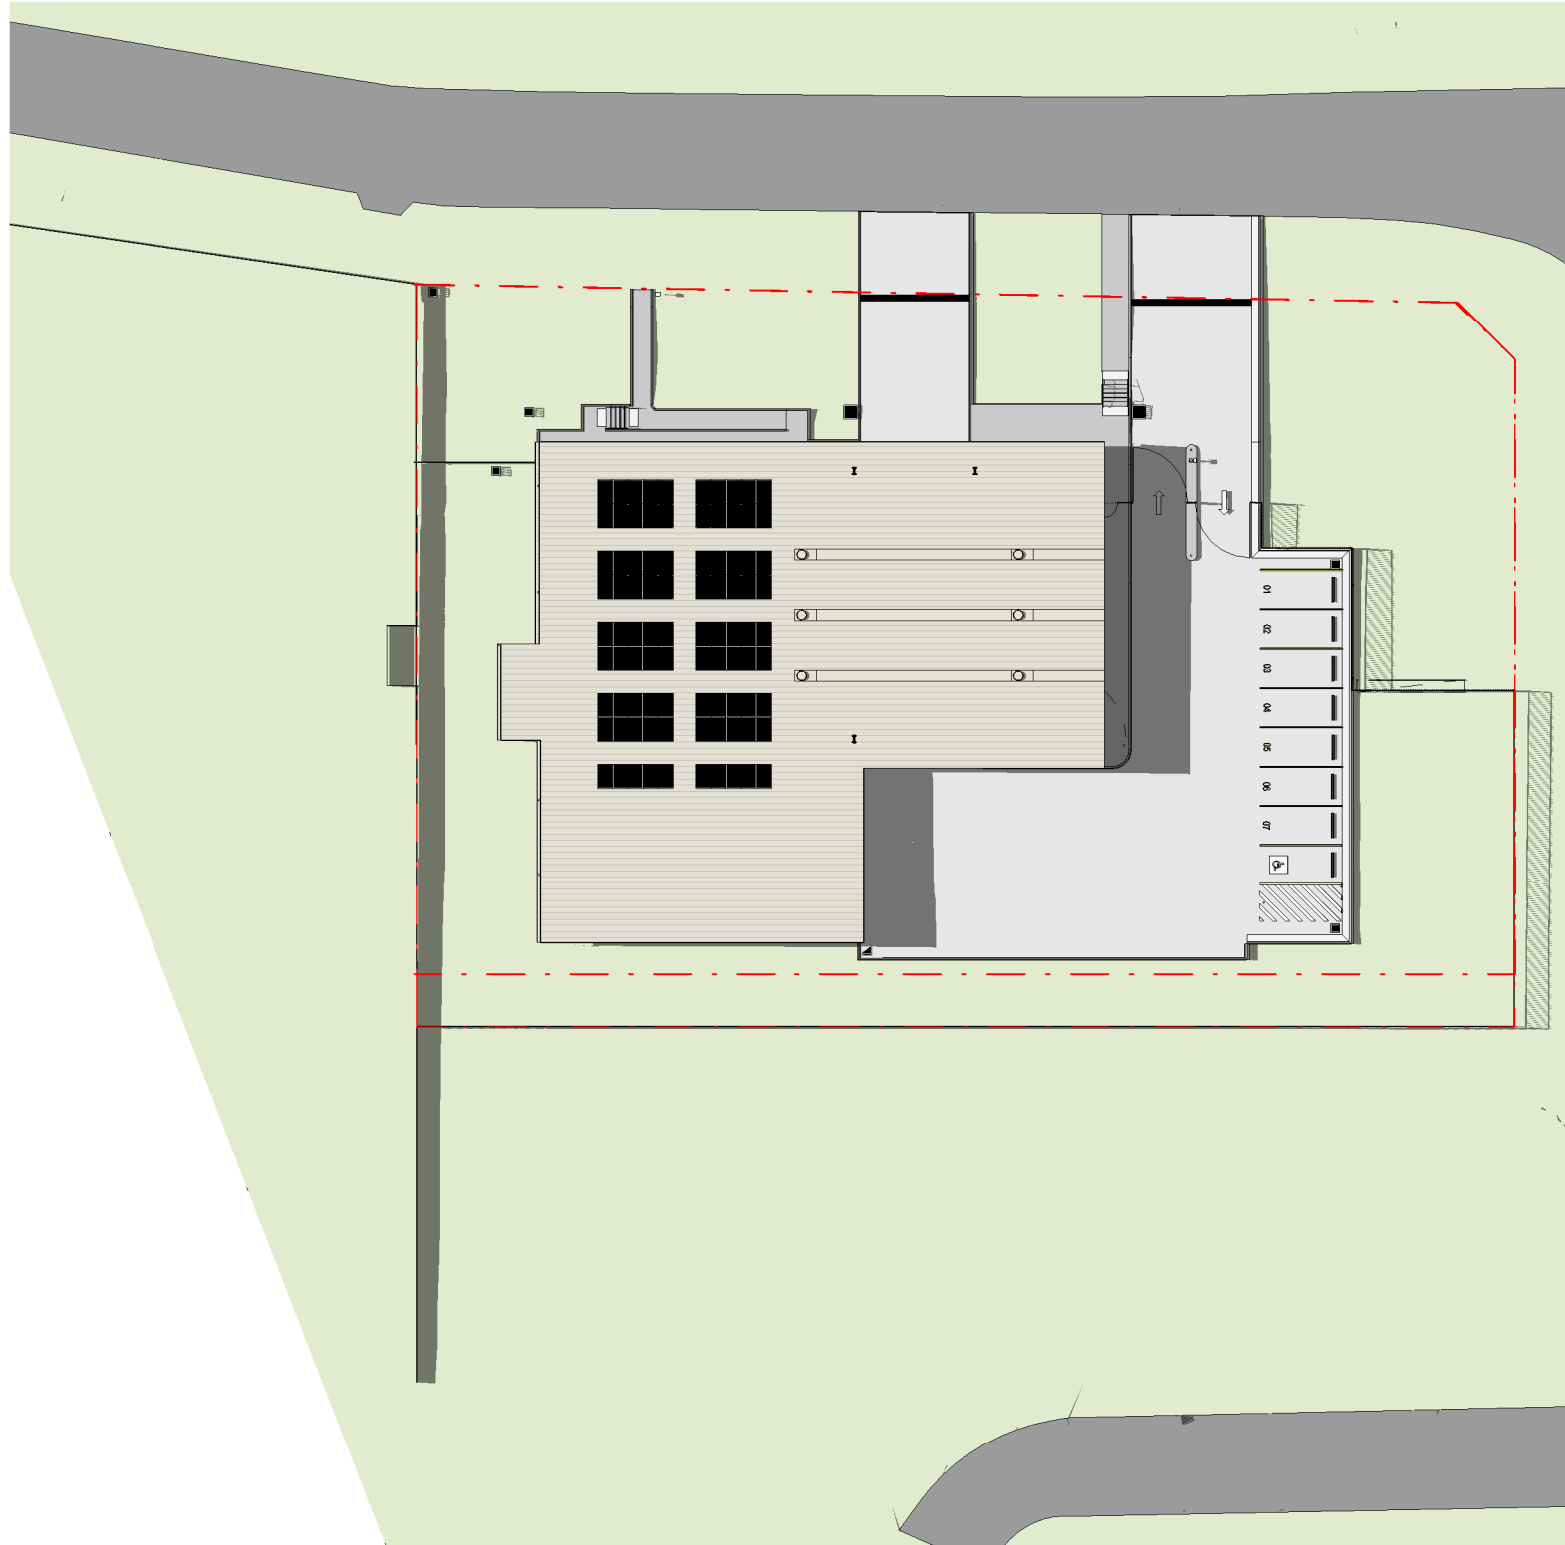


3 3PM SUMMER SOLSTICE
AR-8019 1:500

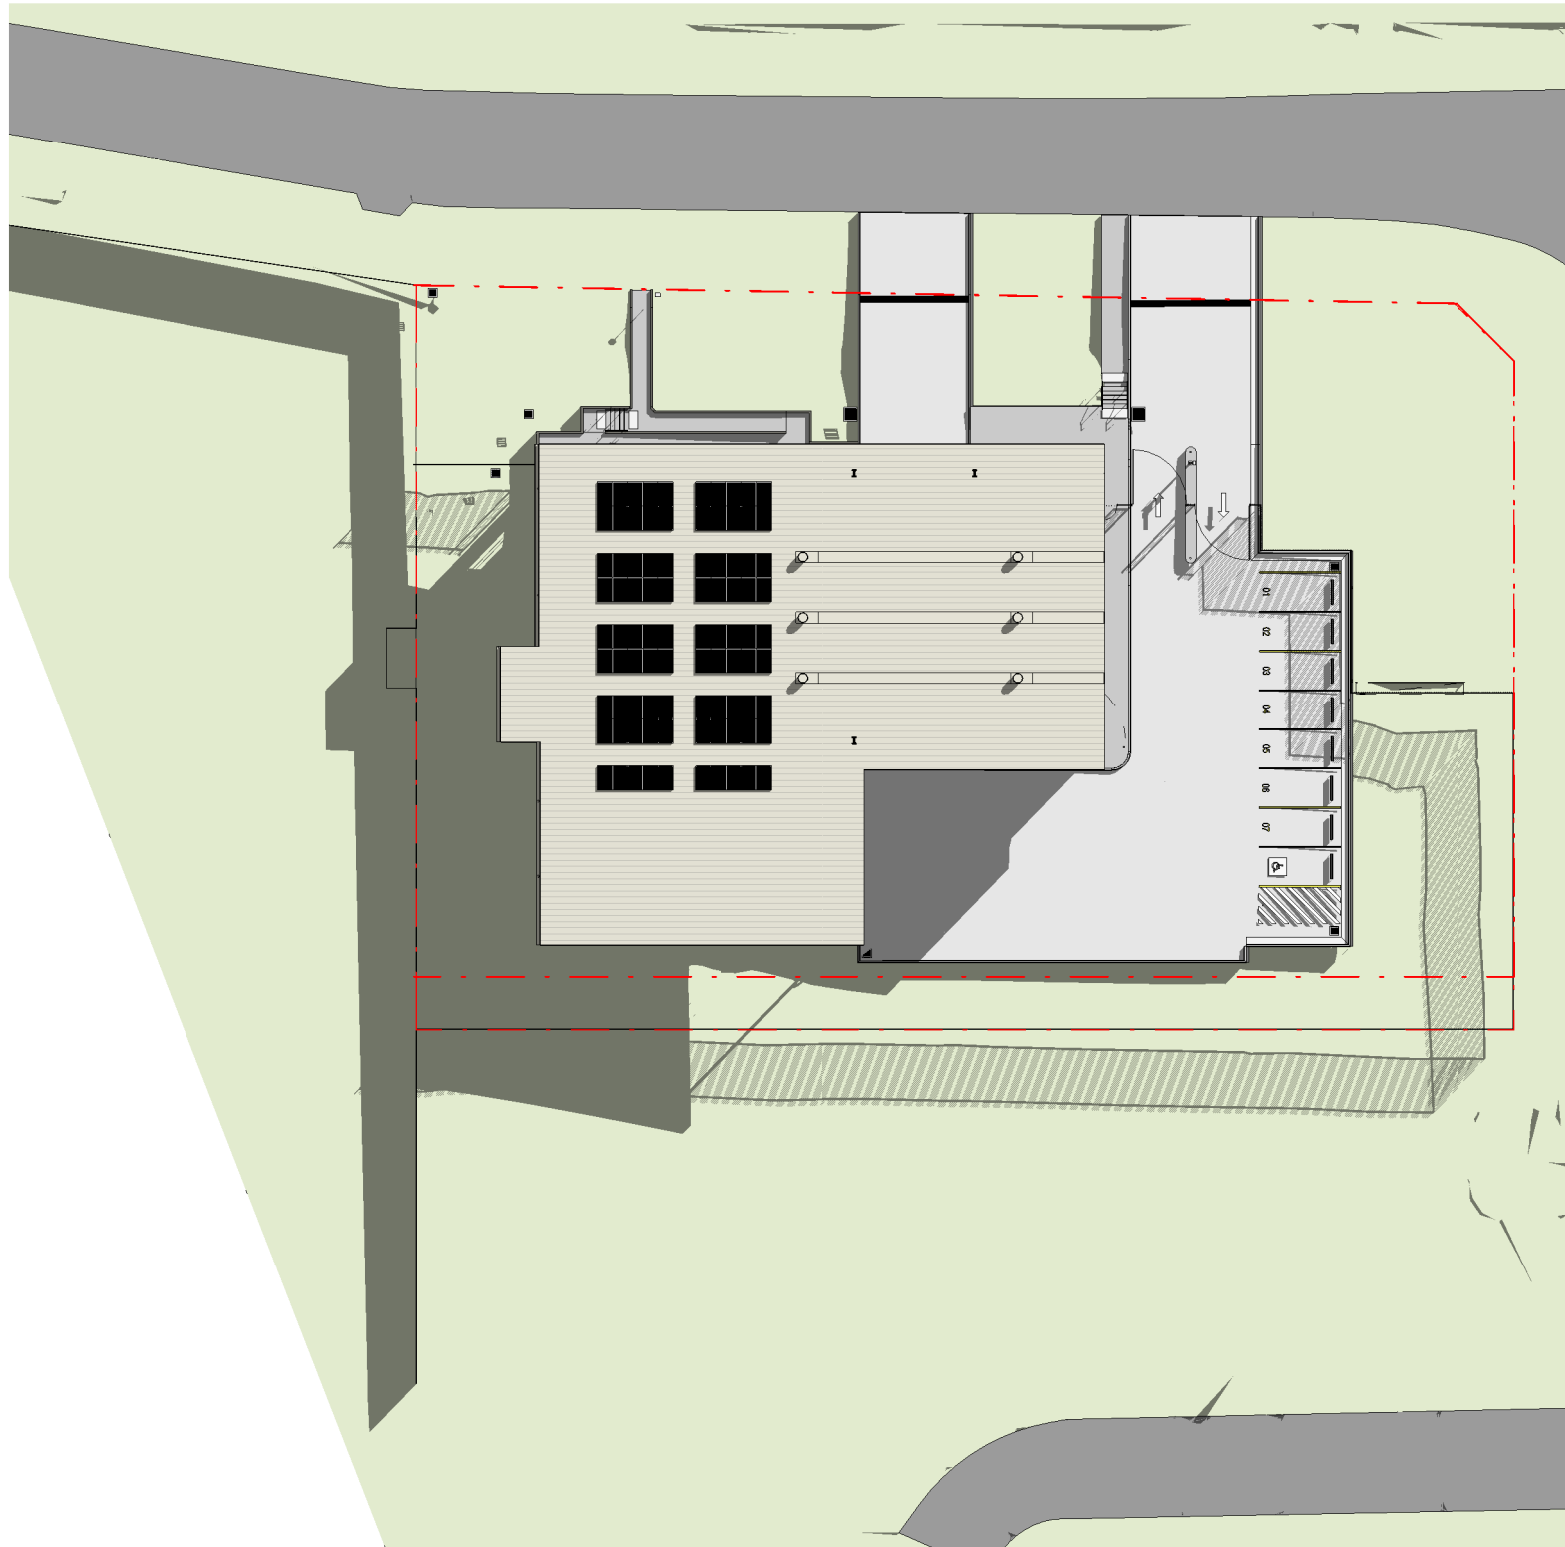

4 9AM WINTER SOLSTICE
AR-8019 1:500

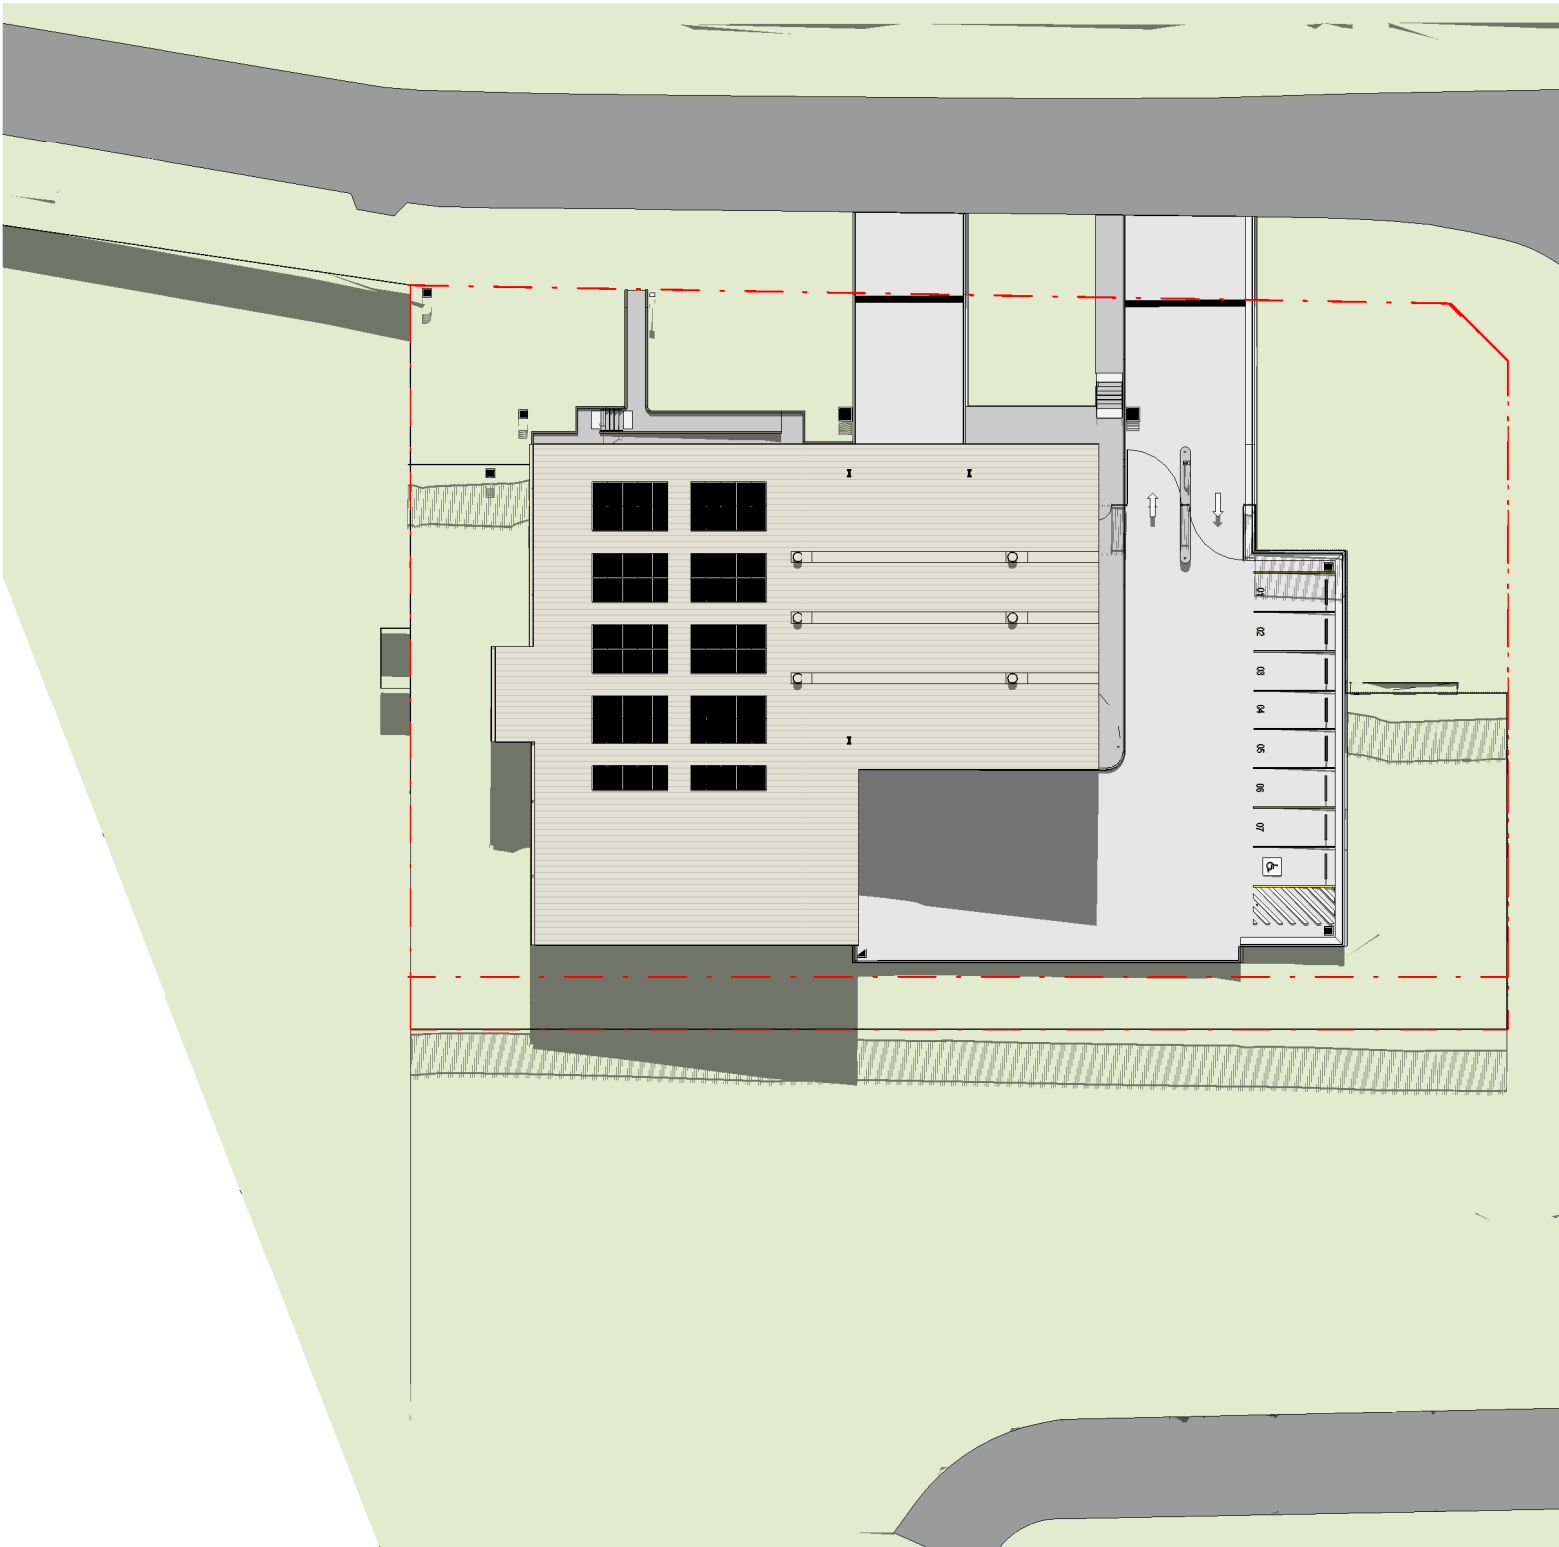

5 12PM WINTER SOLSTICE
AR-8019 1:500

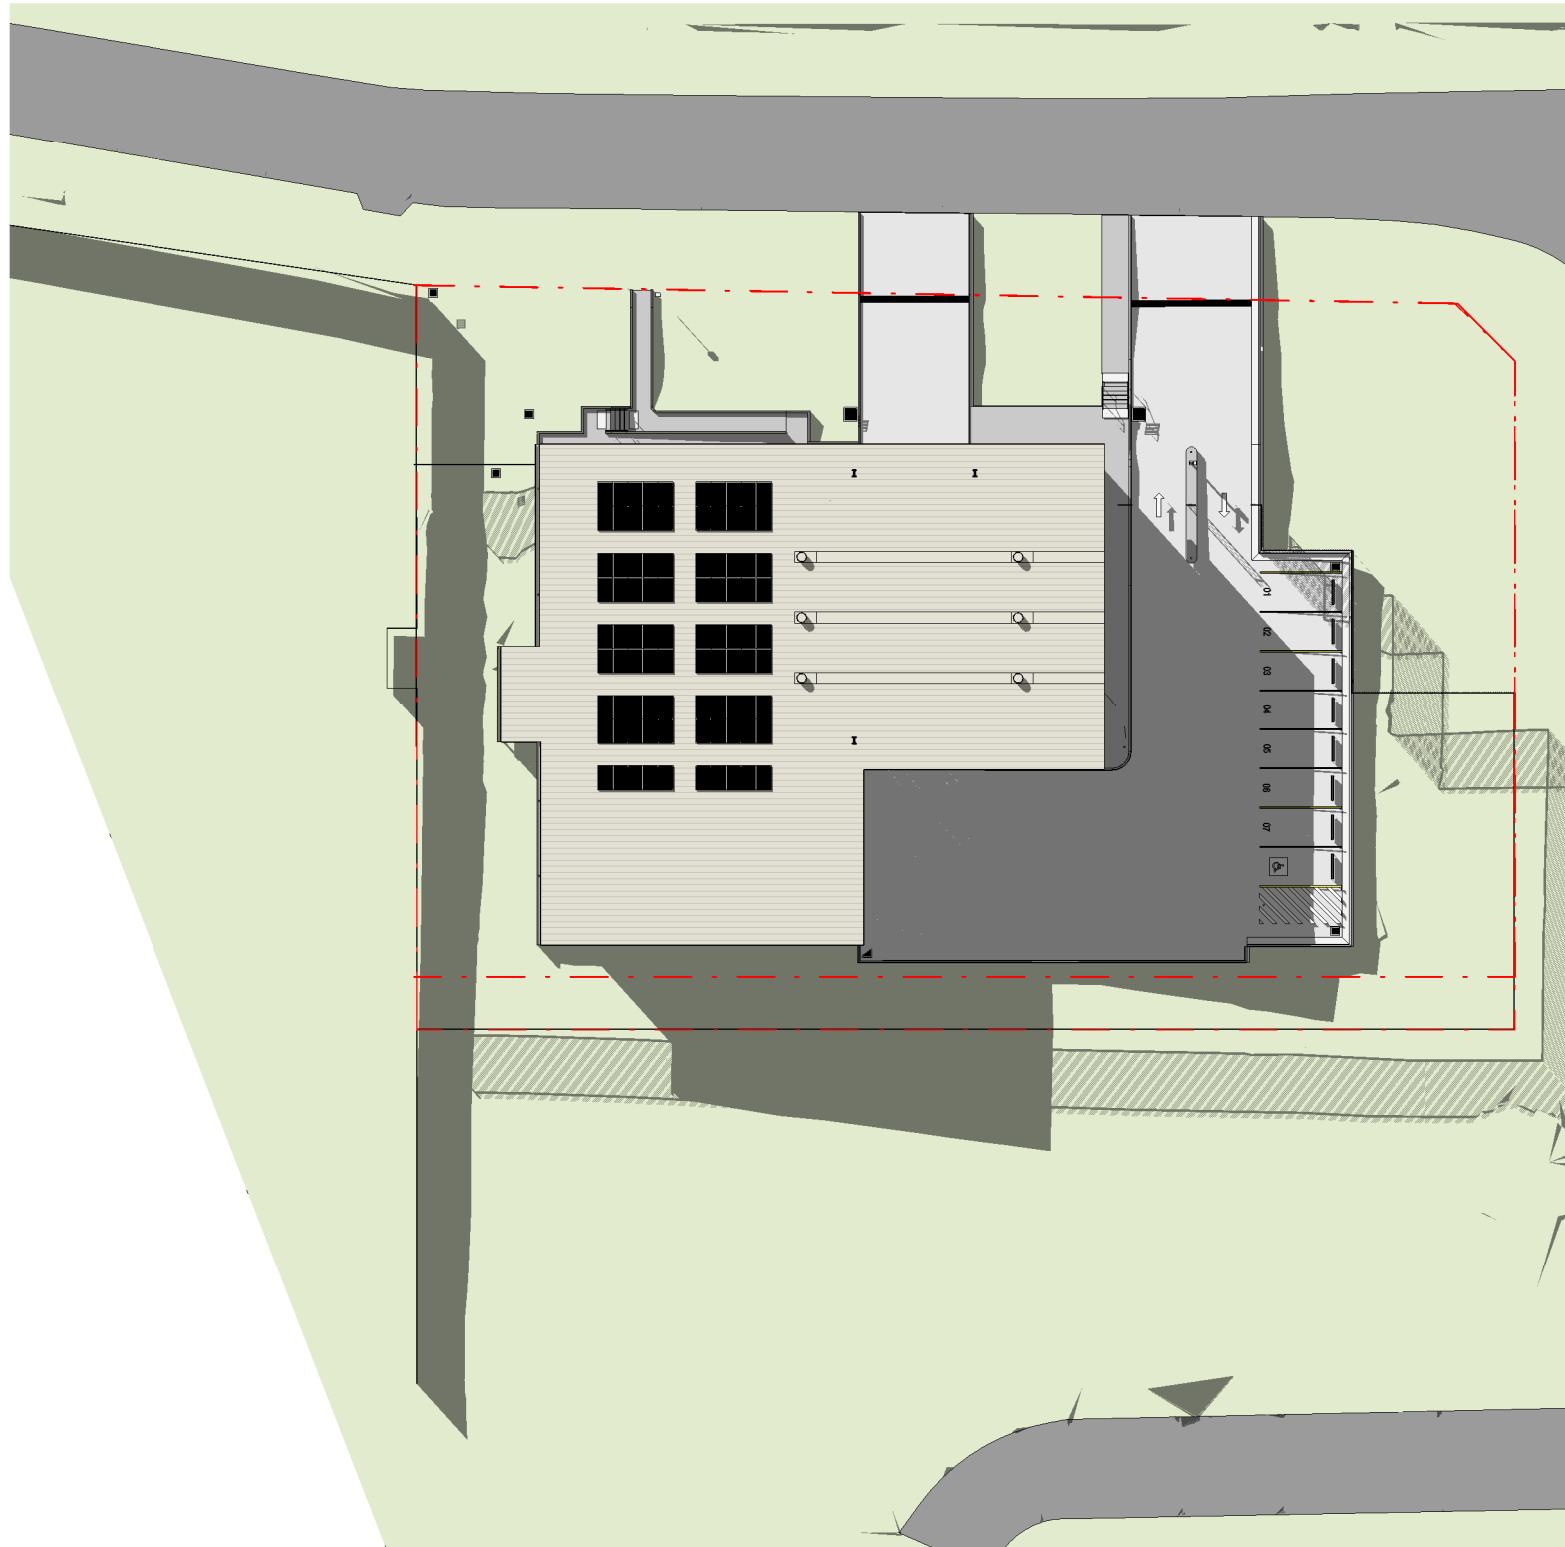

6 3PM WINTER SOLSTICE
AR-8019 1:500

ISSUE	DATE	SUBJECT	AUTHORISED
A	17.06.22	BASE ARCHITECTURE SET	MR
B	01.07.22	REF ISSUE	MR
C	29.07.22	FOR COORDINATION	MR
D	05.08.22	TENDER	MR
E	30.09.22	CONTRACT ISSUE	AF
F	28.04.23	REF VARIATION	AF



Rural Ambulance Infrastructure Reconfiguration
Building the future response for our state



23/10 MILLER ST
NORTH SYDNEY NSW 2060
T +61 2 9437 1000

PROJECT MANAGER

LEVEL 16
14 MARKET STREET
SYDNEY NSW 2000
T +61 2 9299 3555




STRUCTURE & CIVIL


LEVEL 4
86 CLARENCE STREET
SYDNEY NSW 2000
T +61 2 2047 8400




This drawing should be read in conjunction with all relevant contracts, specifications and drawings. Dimensions are in millimetres. Levels are metres. Do not scale off drawings. Use figured dimensions only. Check dimensions on Site. Report discrepancies immediately.

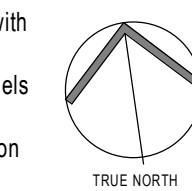

TRUE NORTH

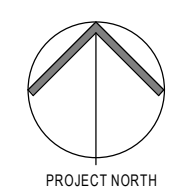

PROJECT NORTH

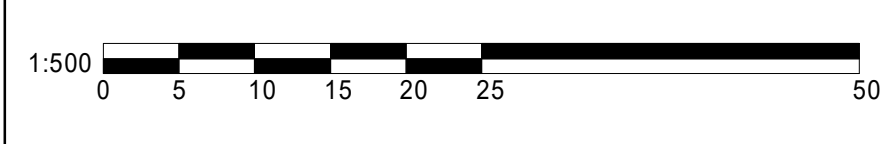

1:500 0 5 10 15 20 25 50

PROJECT

RURAL AMBULANCE
INFRASTRUCTURE PROGRAM (RAIR)
FAIRY MEADOW

CLIENT



Health
Infrastructure



PROJECT ADDRESS

INNOVATION WAY, FAIRY MEADOW, NSW, 2519


ARCHITECT



63 Myrtle Street
Chippendale NSW 2008
Sydney Australia
djrd.com.au

T +612 9319 2955
ABN: 48 942 921 969
Nominated Architects:
Andrew Hipwell 6562
Daniel Beekwilder 6192

DATE PRINTED: 28/04/2023 17:11:24		
DRAWN BY	SCALE AT A1	
AF	1:500	
DESCRIPTION		
SHADOW DIAGRAMS		
PROJECT No	DRAWING No	REVISION
21 410	R23-AR-0102	F

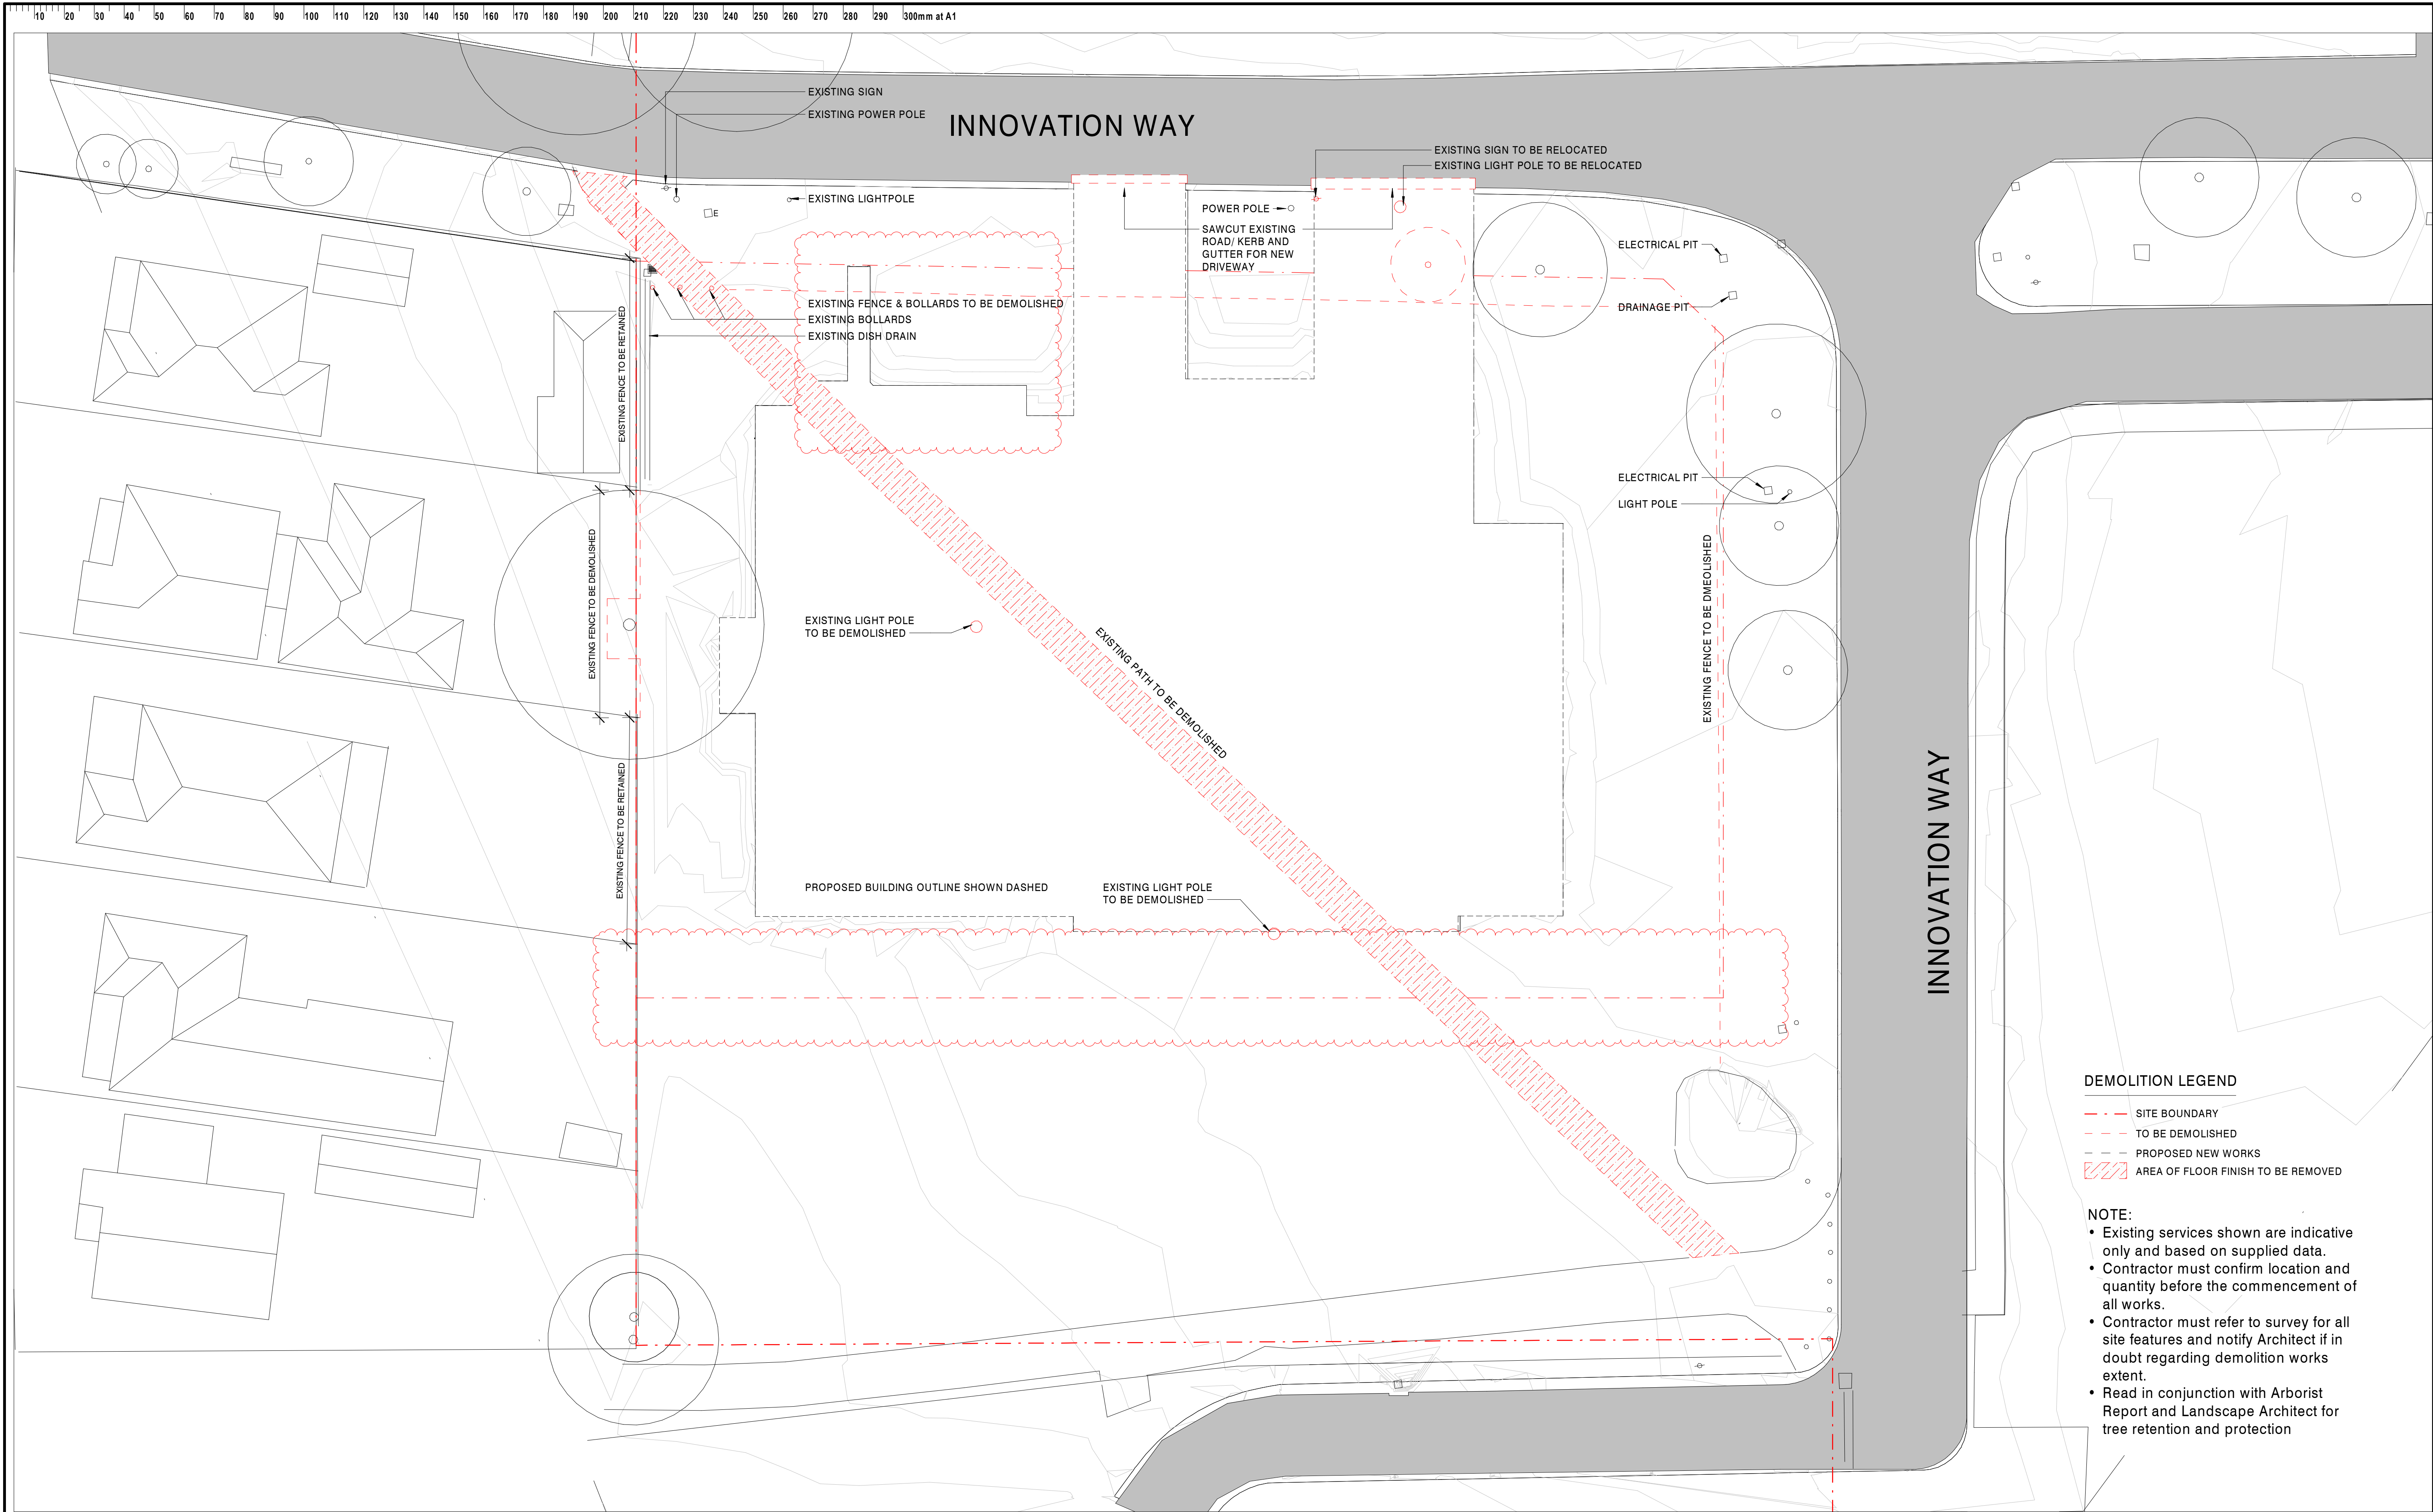



DEMOLITION LEGEND


- SITE BOUNDARY
- - - TO BE DEMOLISHED
- - - PROPOSED NEW WORKS
- /// AREA OF FLOOR FINISH TO BE REMOVED

NOTE:

- Existing services shown are indicative only and based on supplied data.
- Contractor must confirm location and quantity before the commencement of all works.
- Contractor must refer to survey for all site features and notify Architect if in doubt regarding demolition works extent.
- Read in conjunction with Arborist Report and Landscape Architect for tree retention and protection


DATE PRINTED: 28/04/2023 16:47:43

  ISSUE DATE SUBJECT			AUTHORISED		PROJECT MANAGER		PROJECT		CLIENT		ARCHITECT		DRAWN BY SCALE AT A1													
A	17.06.22	BASE ARCHITECTURE SET	MR		LEVEL 16 14 MARKET STREET SYDNEY NSW 2000 T +61 2 9299 3555		This drawing should be read in conjunction with all relevant contracts, specifications and drawings. Dimensions are in millimetres. Levels are metres. Do not scale off drawings. Use figured dimensions only. Check dimensions on Site. Report discrepancies immediately.  	RURAL AMBULANCE INFRASTRUCTURE PROGRAM (RAIR) FAIRY MEADOW	 	 63 Myrtle Street Chippendale NSW 2008 Sydney Australia djrd.com.au	AF DESCRIPTION DEMOLITION PLAN	1:200														
B	01.07.22	REF ISSUE	MR		LEVEL 4 86 CLARENCE STREET SYDNEY NSW 2000 T +61 2 8437 1000										1:100	PROJECT ADDRESS INNOVATION WAY , FAIRY MEADOW, NSW, 2519	PROJECT No DRAWING No REVISION	21 410 R23- AR-0103 J								
C	29.07.22	FOR COORDINATION	MR		SERVICES														STRUCTURE & CIVIL	TRUE NORTH	PROJECT NORTH	T +612 9319 2955 ABN: 48 942 921 969 Nominated Architects: Andrew Hipwell 6562 Daniel Beekwilder 6192				
D	05.08.22	TENDER	MR																				GF	GF	GF	GF
E	02.09.22	FOR COORDINATION	GF																							
F	09.09.22	FOR COORDINATION	GF	AF	AF	GB	AF																			
G	16.09.22	DRAFT CONTRACT ISSUE	AF					GB	AF	GB	AF															
H	30.09.22	CONTRACT ISSUE	AF	GB	AF	GB	AF																			
I	03.11.22	CONTRACT ISSUE	GB					AF	AF	GB	AF															
J	28.04.23	REF VARIATION	AF	AF	AF	GB	AF																			

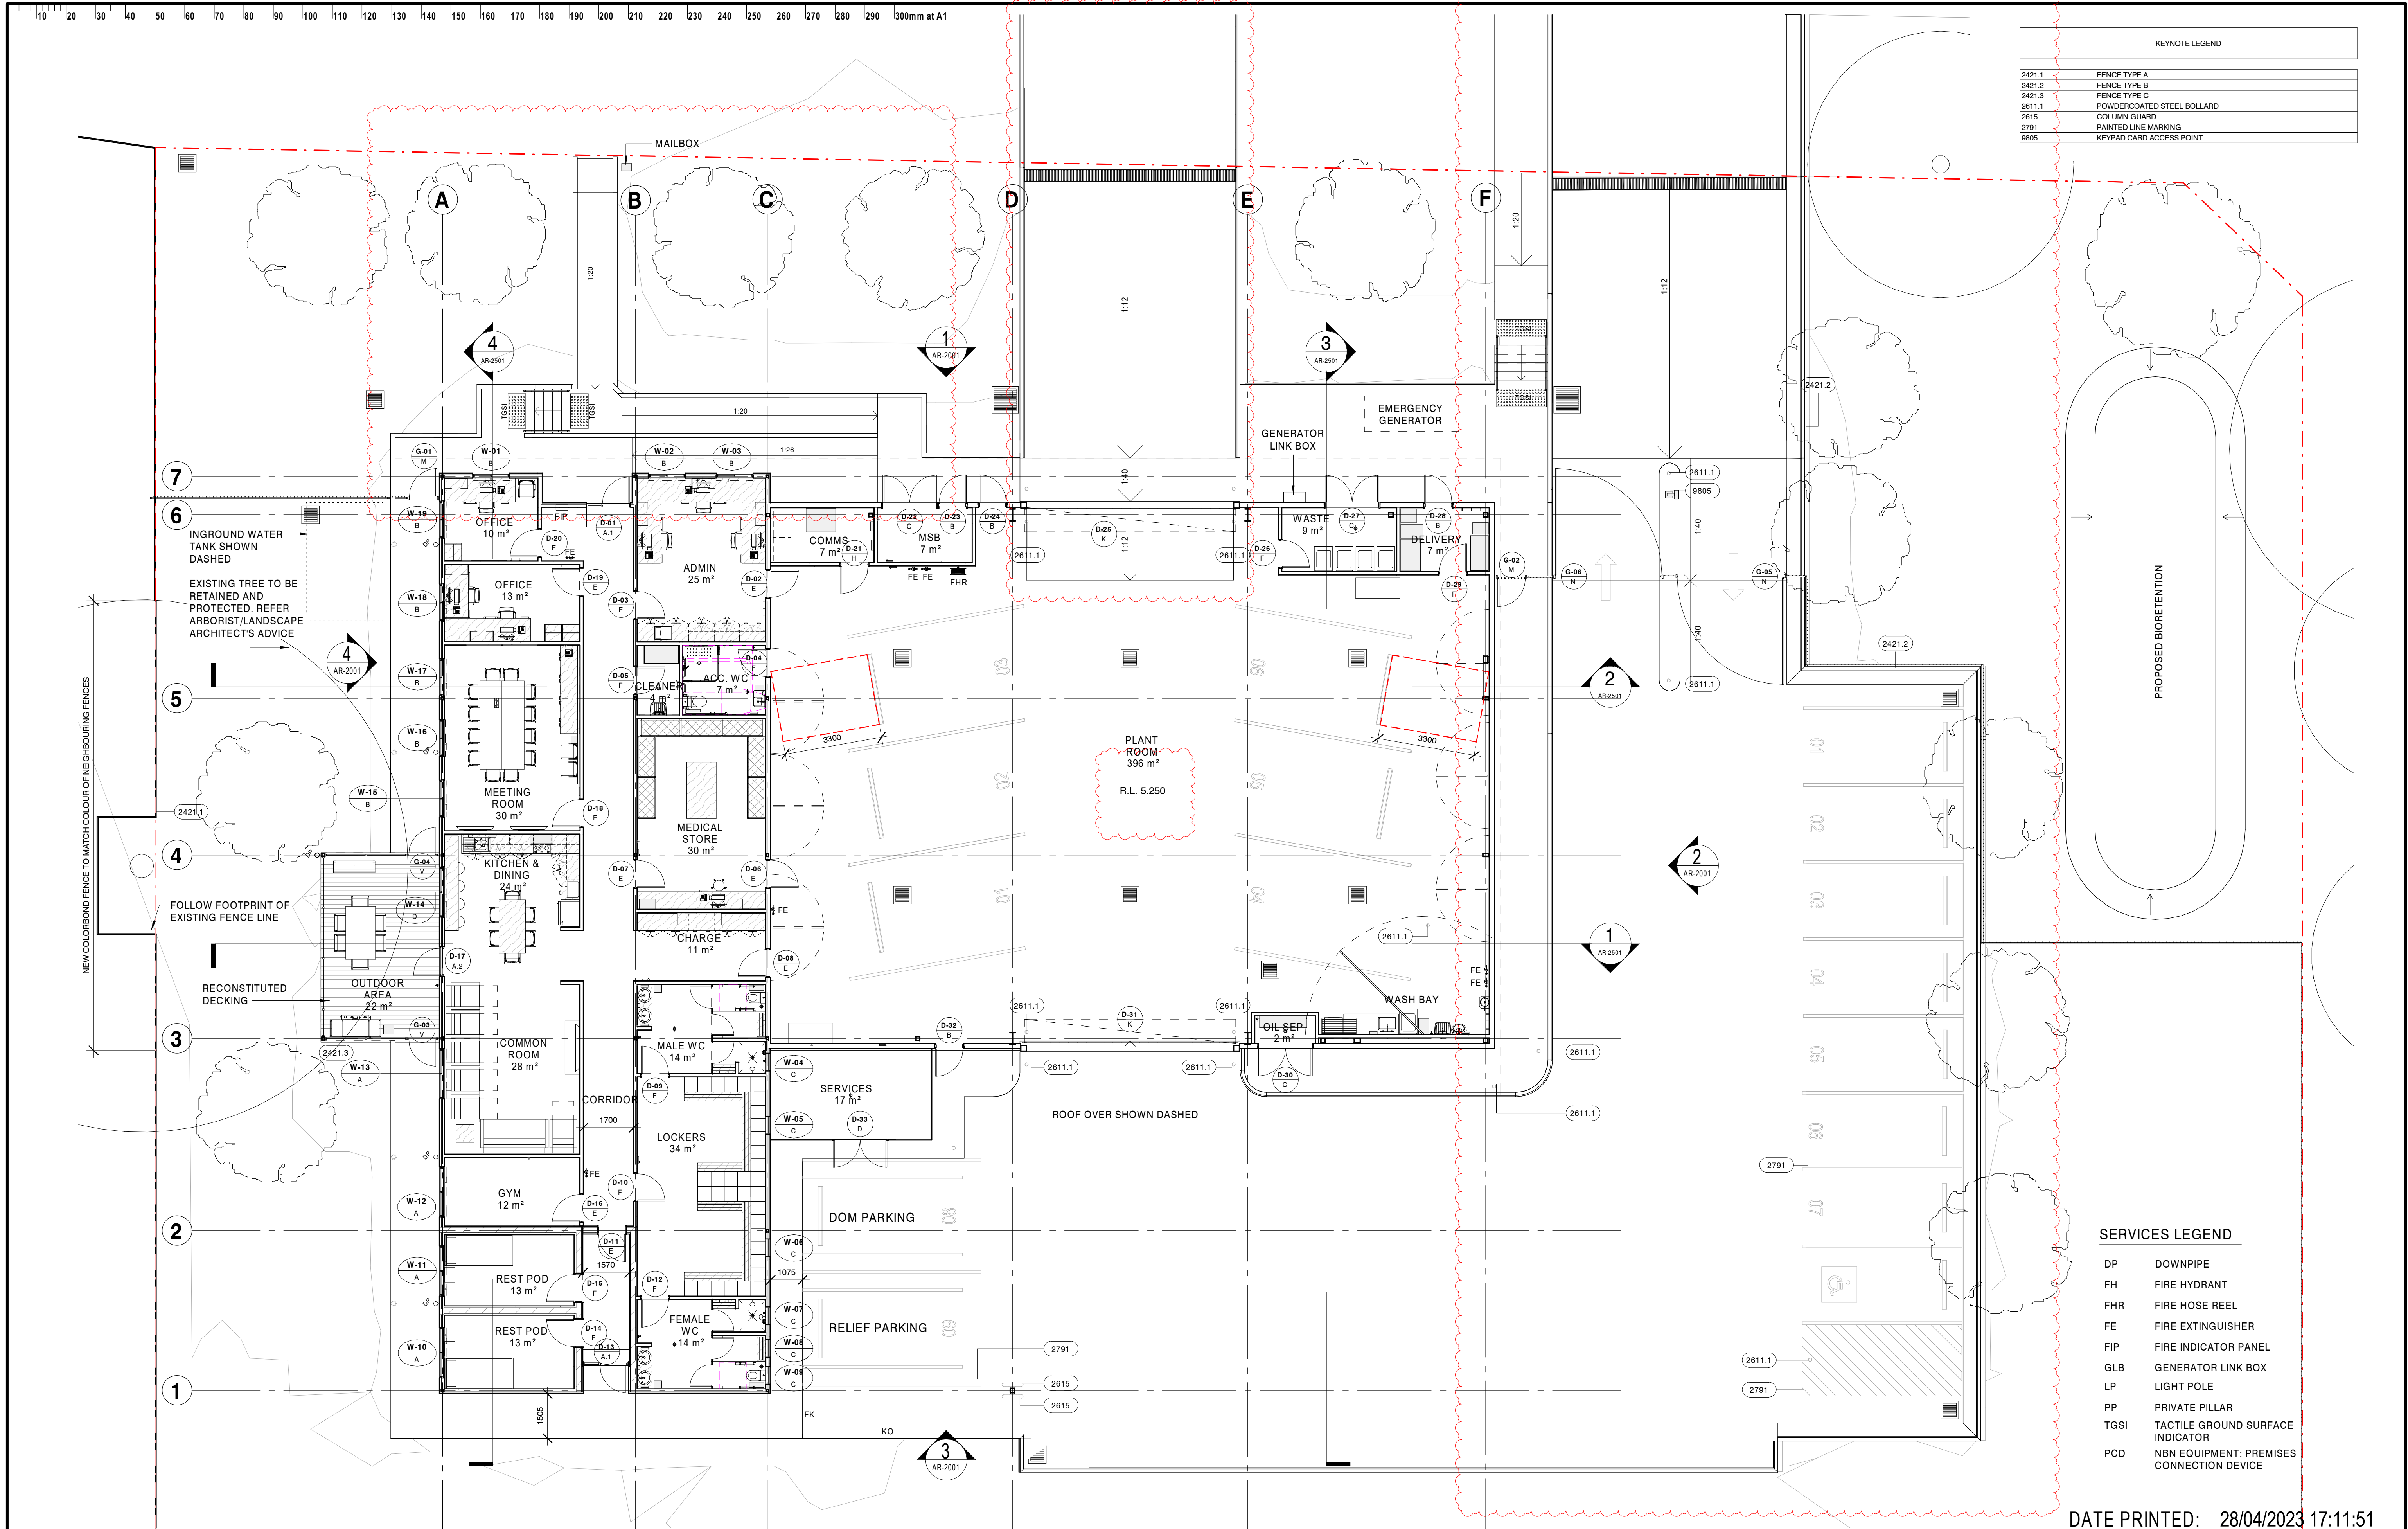



ISSUE DATE SUBJECT		AUTHORISED		PROJECT MANAGER		PROJECT		CLIENT		ARCHITECT		DATE PRINTED: 28/04/2023 17:11:51	
A	17.06.22	BASE ARCHITECTURE SET	MR	RAIR		RURAL AMBULANCE INFRASTRUCTURE PROGRAM (RAIR)		NSW GOVERNMENT Health Infrastructure NSW Ambulance		djrd architects		DRAWN BY SCALE AT A1	
B	01.07.22	REF ISSUE	MR	mace		FAIRY MEADOW		PROJECT ADDRESS		63 Myrtle Street Chippendale NSW 2008 Sydney Australia djrd.com.au		AF 1:100	
C	29.07.22	FOR COORDINATION	MR	SERVICES		STRUCTURE & CIVIL		PROJECT ADDRESS		INNOVATION WAY, FAIRY MEADOW, NSW, 2519		DESCRIPTION	
D	05.08.22	TENDER	MR	JHA		BONACCI		PROJECT ADDRESS		INNOVATION WAY, FAIRY MEADOW, NSW, 2519		GROUND FLOOR GENERAL ARRANGEMENT PLAN	
E	02.09.22	FOR COORDINATION	GF	23/10 MILLER ST NORTH SYDNEY NSW 2060 T +61 2 9437 1000		LEVEL 4 86 CLARENCE STREET SYDNEY NSW 2000 T +61 2 9437 8400		PROJECT ADDRESS		INNOVATION WAY, FAIRY MEADOW, NSW, 2519		PROJECT No DRAWING No REVISION	
F	16.09.22	DRAFT CONTRACT ISSUE	GF	23/10 MILLER ST NORTH SYDNEY NSW 2060 T +61 2 9437 1000		LEVEL 4 86 CLARENCE STREET SYDNEY NSW 2000 T +61 2 9437 8400		PROJECT ADDRESS		INNOVATION WAY, FAIRY MEADOW, NSW, 2519		21 410 R23-AR-1101 I	
G	30.09.22	CONTRACT ISSUE	AF	23/10 MILLER ST NORTH SYDNEY NSW 2060 T +61 2 9437 1000		LEVEL 4 86 CLARENCE STREET SYDNEY NSW 2000 T +61 2 9437 8400		PROJECT ADDRESS		INNOVATION WAY, FAIRY MEADOW, NSW, 2519			
H	03.11.22	CONTRACT ISSUE	GB	23/10 MILLER ST NORTH SYDNEY NSW 2060 T +61 2 9437 1000		LEVEL 4 86 CLARENCE STREET SYDNEY NSW 2000 T +61 2 9437 8400		PROJECT ADDRESS		INNOVATION WAY, FAIRY MEADOW, NSW, 2519			
I	28.04.23	REF VARIATION	AF	23/10 MILLER ST NORTH SYDNEY NSW 2060 T +61 2 9437 1000		LEVEL 4 86 CLARENCE STREET SYDNEY NSW 2000 T +61 2 9437 8400		PROJECT ADDRESS		INNOVATION WAY, FAIRY MEADOW, NSW, 2519			

10 20 30 40 50 60 70 80 90 100 110 120 130 140 150 160 170 180 190 200 210 220 230 240 250 260 270 280 290 300mm at A1

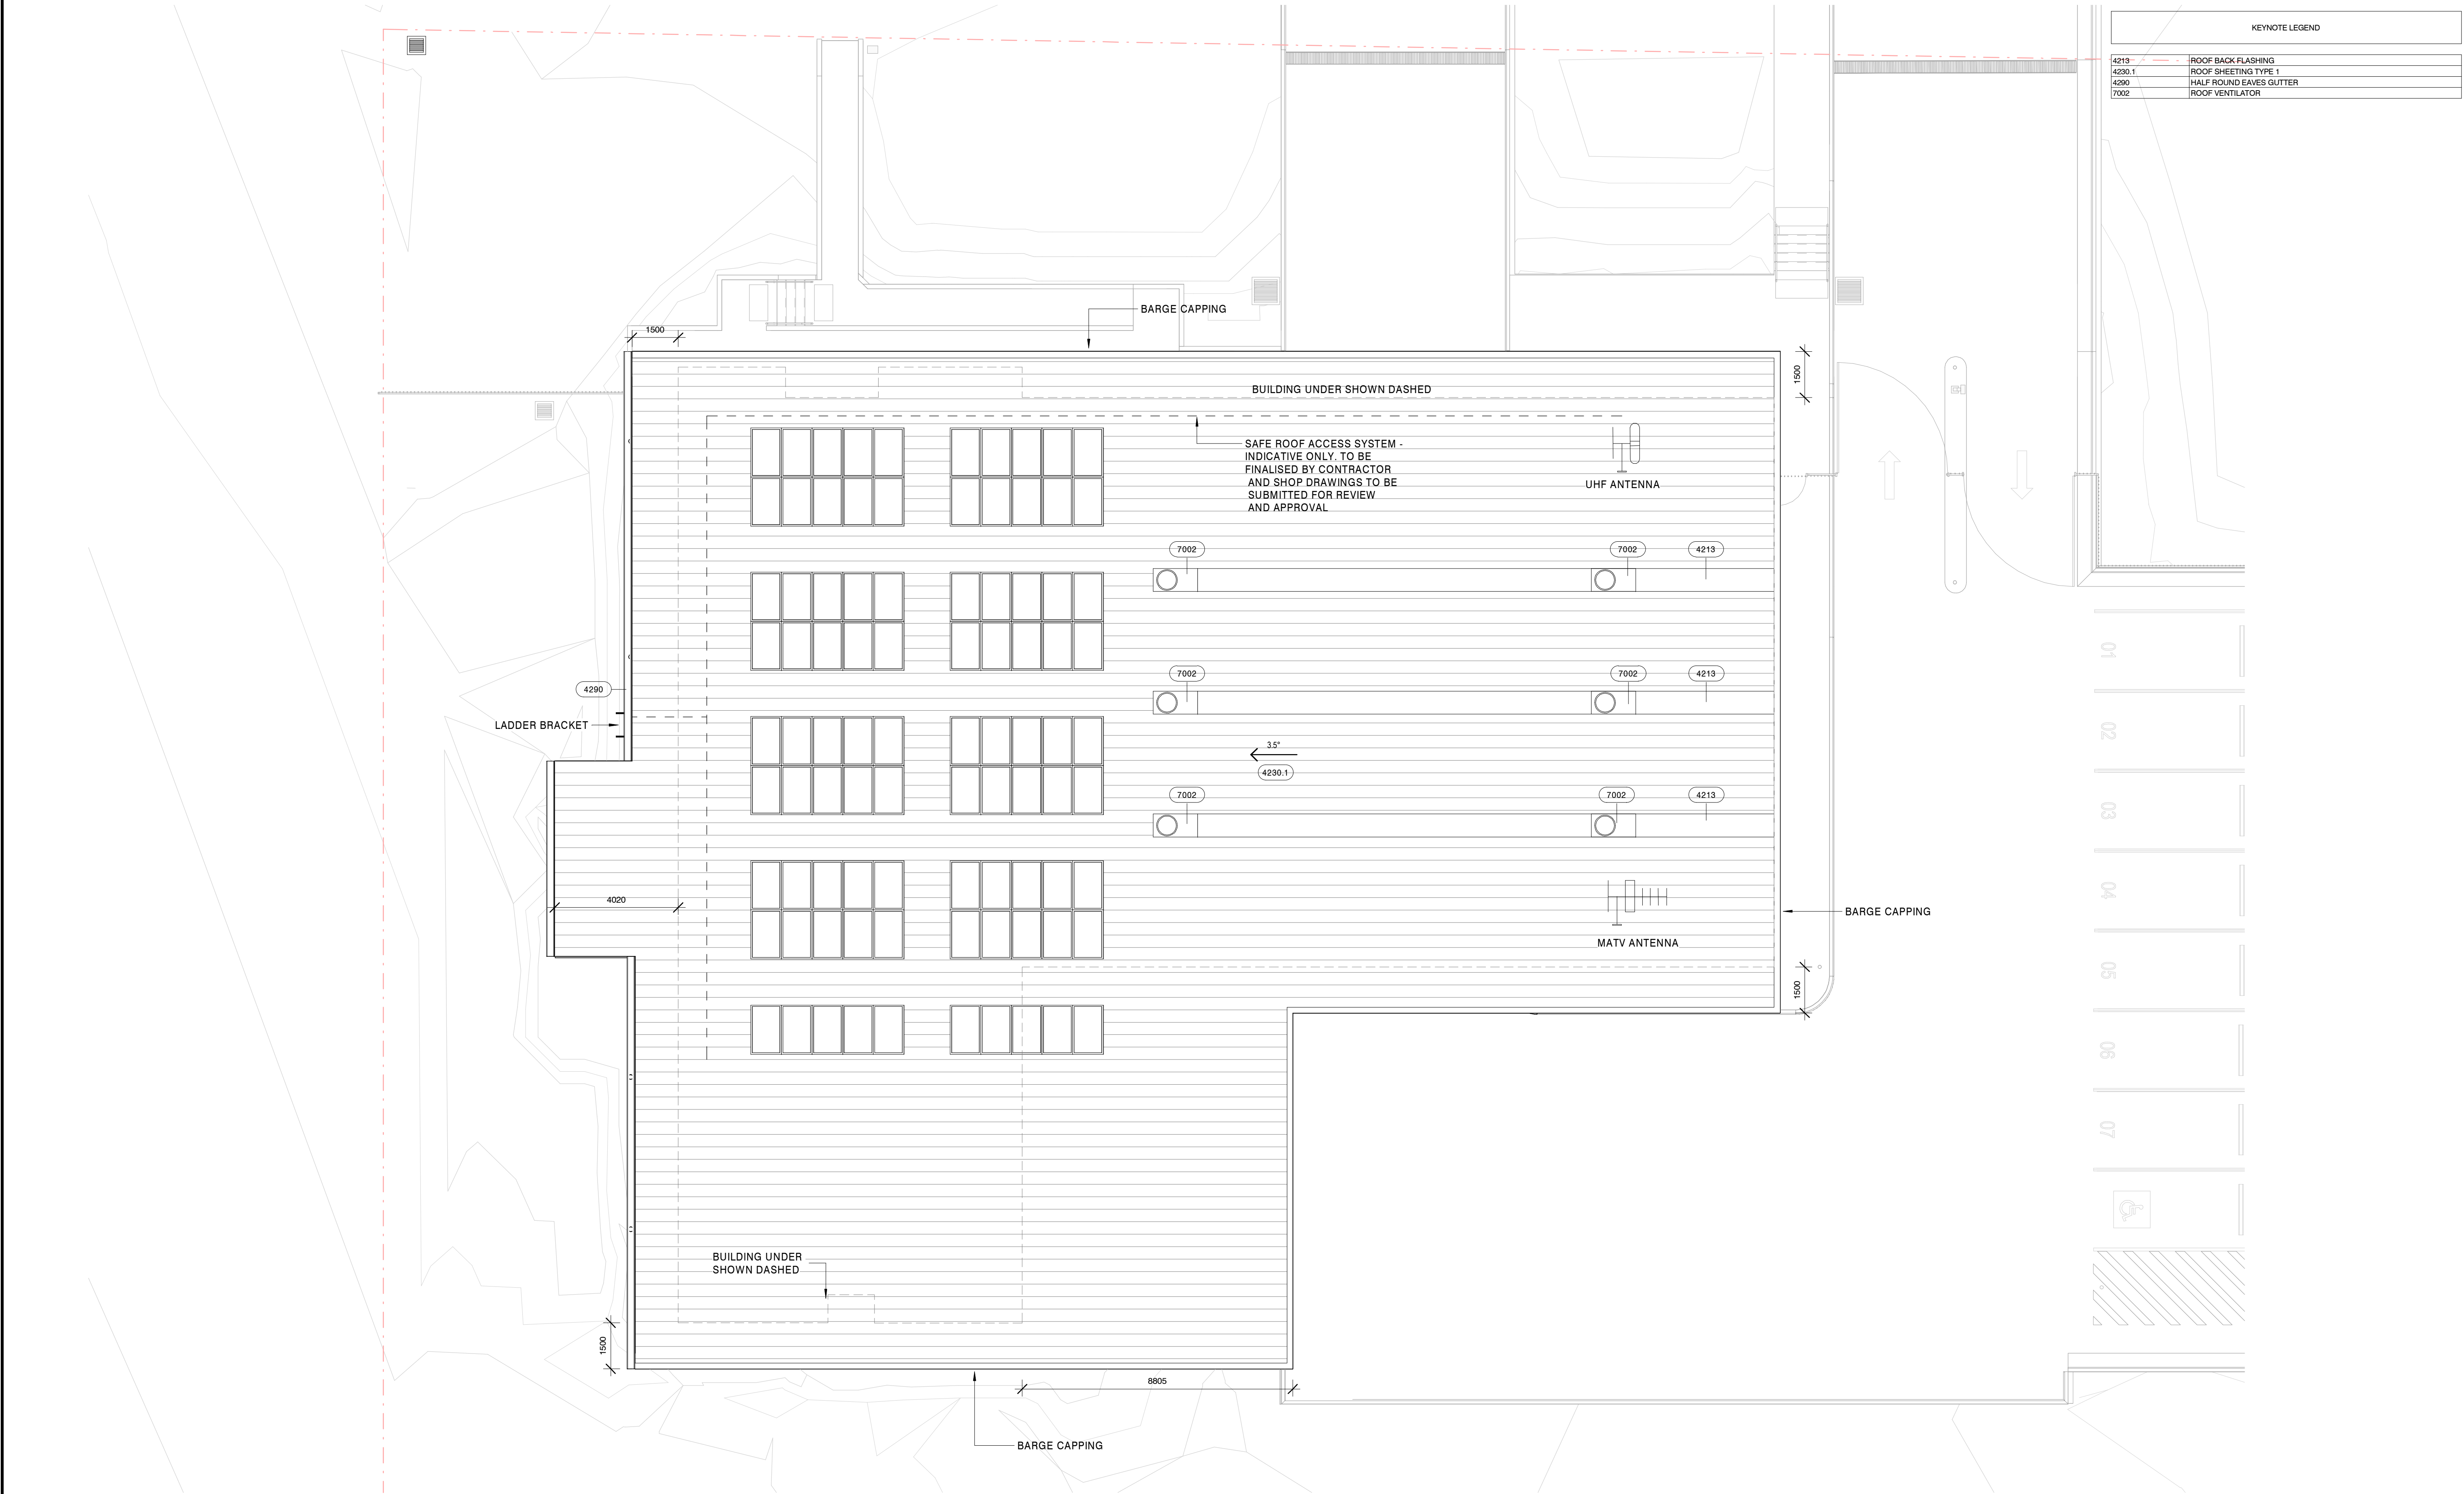


DATE PRINTED: 28/04/2023 17:12:04

 
ISSUE		DATE	SUBJECT	AUTHORISED		PROJECT MANAGER		PROJECT		CLIENT		ARCHITECT		DRAWN BY		SCALE AT A1																							
A	17.06.22	BASE ARCHITECTURE SET		MR	 Rural Ambulance Infrastructure Reconfiguration <i>Building the future response for our state</i>	LEVEL 16 14 MARKET STREET SYDNEY NSW 2000 T +61 2 9299 3555			This drawing should be read in conjunction with all relevant contracts, specifications and drawings. Dimensions are in millimetres. Levels are metres. Do not scale off drawings. Use figured dimensions only. Check dimensions on Site. Report discrepancies immediately.	 TRUE NORTH	 PROJECT NORTH	 Health Infrastructure 	 djrd architects	T + 612 9319 2955 ABN: 48 942 921 969 Nominated Architects: Andrew Hipwell 6562 Daniel Beekwilder 6192	63 Myrtle Street Chippendale NSW 2008 Sydney Australia djrd.com.au	AF	1:100																						
B	01.07.22	REF ISSUE		MR		LEVEL 4 86 CLARENCE STREET SYDNEY NSW 2000 T +61 2 9267 8400													STRUCTURE & CIVIL	LEVEL 4 86 CLARENCE STREET SYDNEY NSW 2000 T +61 2 9267 8400		RURAL AMBULANCE INFRASTRUCTURE PROGRAM (RAIR) FAIRY MEADOW	INNOVATION WAY, FAIRY MEADOW, NSW, 2519	DESCRIPTION ROOF PLAN	REVISION														
C	29.07.22	FOR COORDINATION		MR																						SERVICES		23/101 MILLER ST NORTH SYDNEY NSW 2060 T +61 2 9437 1000	0	1	2	3	4	5	6	7	8	9	10
D	05.08.22	TENDER		MR																																			
E	02.09.22	FOR COORDINATION		GF			AF	AF	AF	0	1	2	3	4	5	6	7	8	9	10																			
F	16.09.22	DRAFT CONTRACT ISSUE		GF																	AF	AF	AF	0	1	2	3	4	5	6	7	8	9	10					
G	30.09.22	CONTRACT ISSUE		AF			AF	AF	AF	0	1	2	3	4	5	6	7	8	9	10																			
H	28.04.23	REF VARIATION		AF																	AF	AF	AF	0	1	2	3	4	5	6	7	8	9	10					

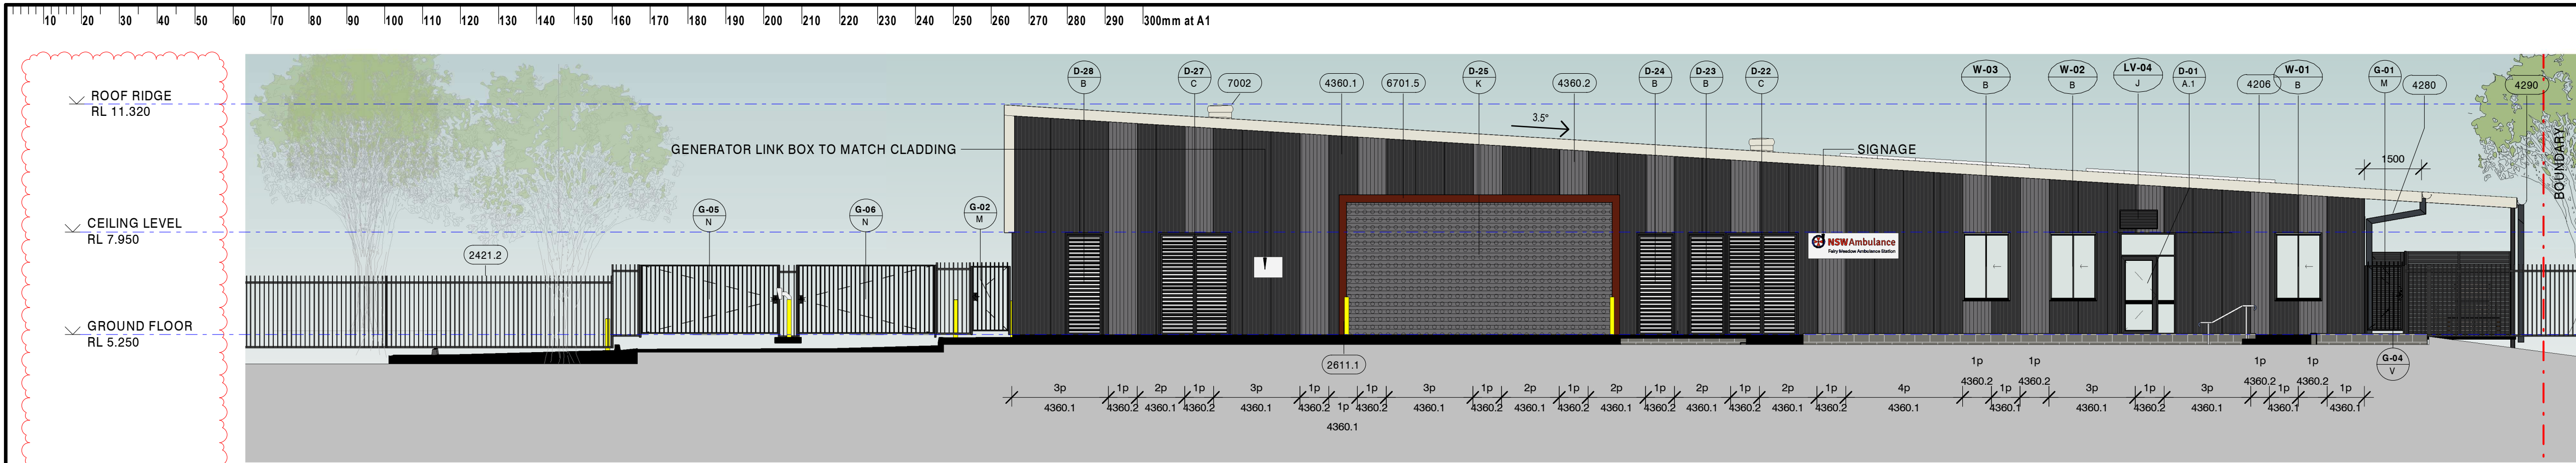


1 NORTH ELEVATION
1:100

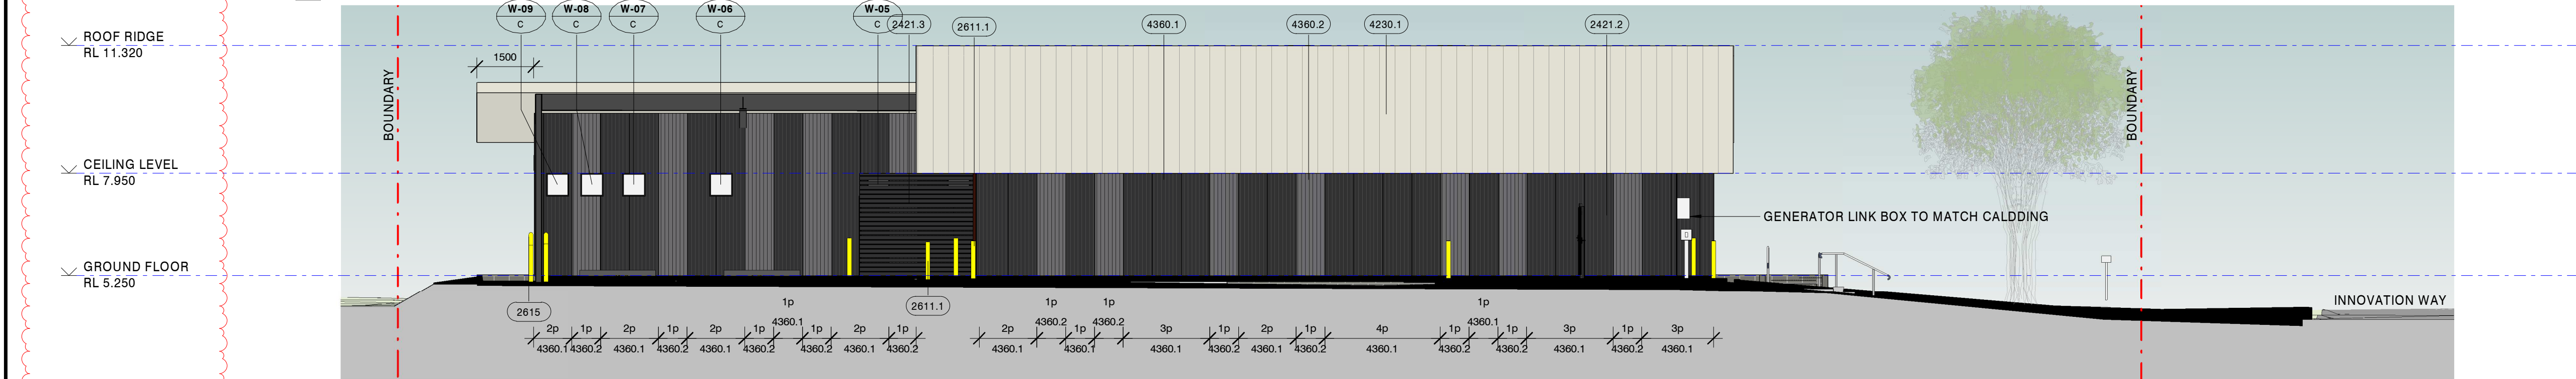

2 EAST ELEVATION
1:100

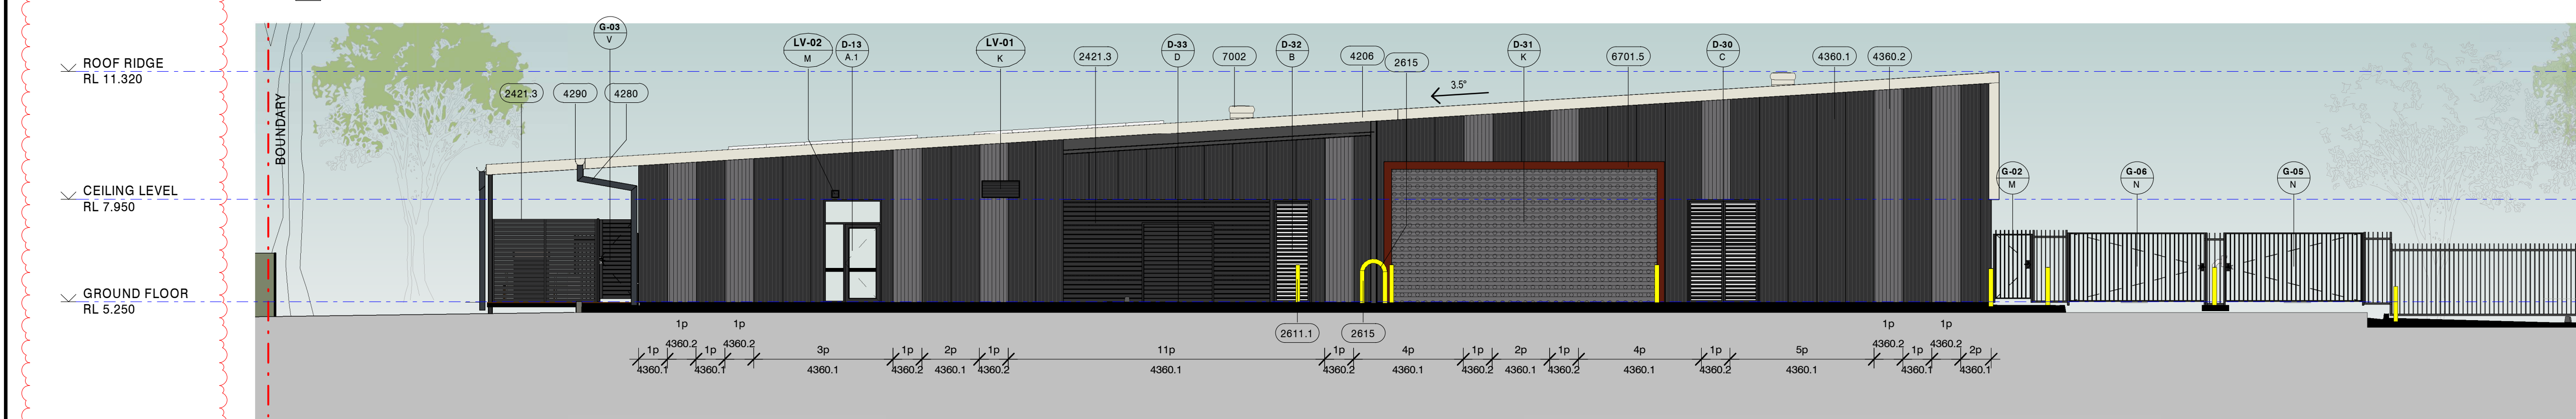

3 SOUTH ELEVATION
1:100

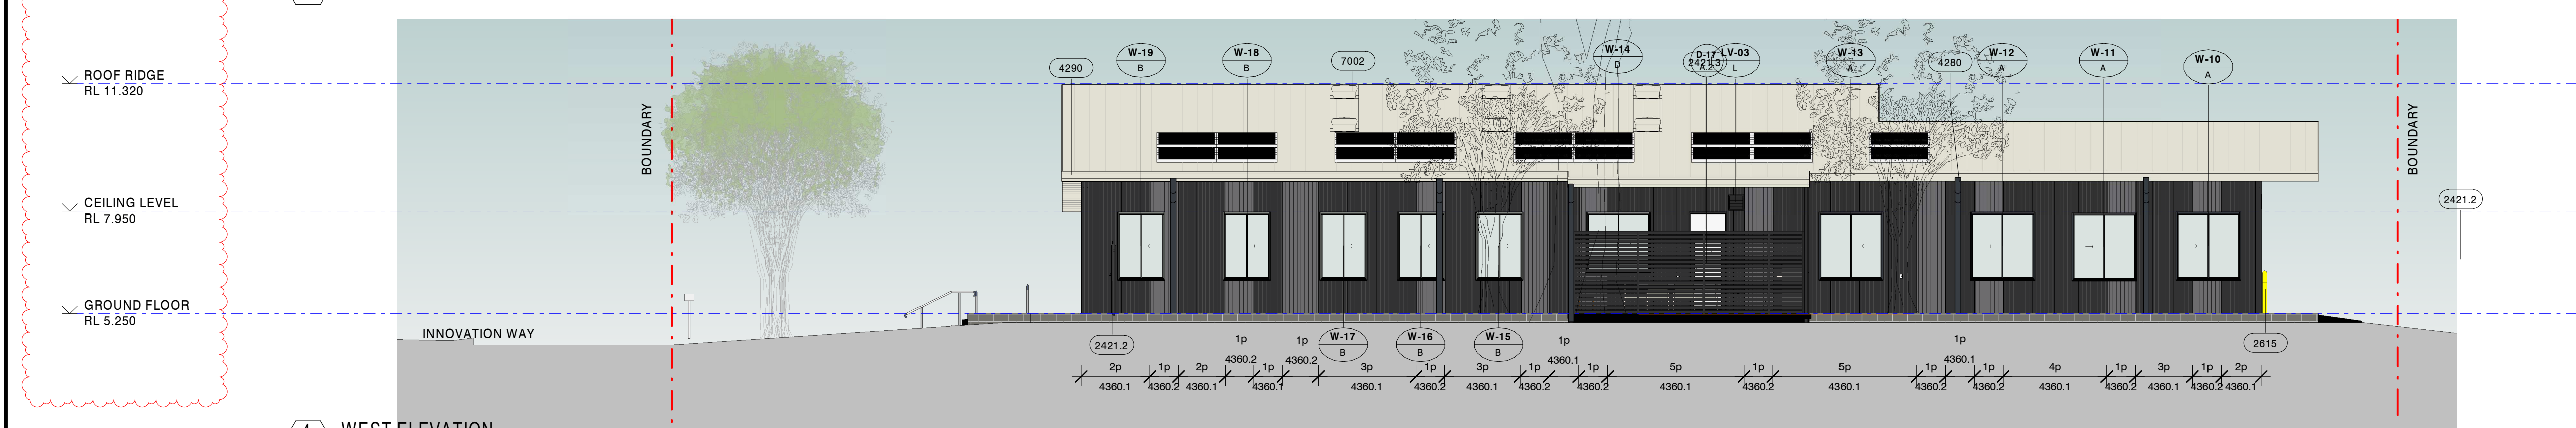


4 WEST ELEVATION
1:100

KEYNOTE LEGEND	
2421.2	FENCE TYPE B
2421.3	FENCE TYPE C
2611.1	POWDERCOATED STEEL BOLLARD
2615	COLUMN GUARD
4206	COLORBOND FASCIA
4230.1	ROOF SHEETING TYPE 1
4230	DOWNPIPE
4290	HALF ROUND EAVES GUTTER
4360.1	METAL WALL SHEETING TYPE 1
4360.2	METAL WALL SHEETING TYPE 2
6701.5	PAINT TYPE S
7002	ROOF VENTILATOR

NOTE:
REFER TO STRUCTURAL SPECIFICATION
FOR FINISH TO STEEL WORK

GENERAL NOTES:
1. Requirements of gates and fences dependent on security desktop review per site

ISSUE DATE SUBJECT			AUTHORISED		PROJECT MANAGER		PROJECT		CLIENT		ARCHITECT		DRAWN BY SCALE AT A1	
A	17.06.22	BASE ARCHITECTURE SET	MR	 Rural Ambulance Infrastructure Reconfiguration Building the future response for our state	 LEVEL 16 141 MARKET STREET SYDNEY NSW 2000 T +61 2 9299 3555	 TRUE NORTH  PROJECT NORTH	RURAL AMBULANCE INFRASTRUCTURE PROGRAM (RAIR) FAIRY MEADOW	 Health Infrastructure NSW Ambulance	 djrd architects 63 Myrtle Street Chippendale NSW 2008 Sydney Australia djrd.com.au	PROJECT ADDRESS INNOVATION WAY, FAIRY MEADOW, NSW, 2519	T +612 9319 2955 ABN: 48 942 921 969 Nominated Architects: Daniel Hipwell 6562 Daniel Beekwilder 6192	DESCRIPTION ELEVATIONS	PROJECT No 21 410 DRAWING No R23- AR-2001 REVISION H	
B	01.07.22	REF ISSUE	MR											
C	29.07.22	FOR COORDINATION	MR											
D	05.08.22	TENDER	MR											
E	02.09.22	FOR COORDINATION	GF	 23/101 MILLER ST NORTH SYDNEY NSW 2060 T +61 2 9437 1000	 LEVEL 4 86 CLARENCE STREET SYDNEY NSW 2000 T +61 2 9261 8400	 1:100 0 1 2 3 4 5 10								
F	16.09.22	DRAFT CONTRACT ISSUE	GF											
G	30.09.22	CONTRACT ISSUE	AF											
H	28.04.23	REF VARIATION	AF											

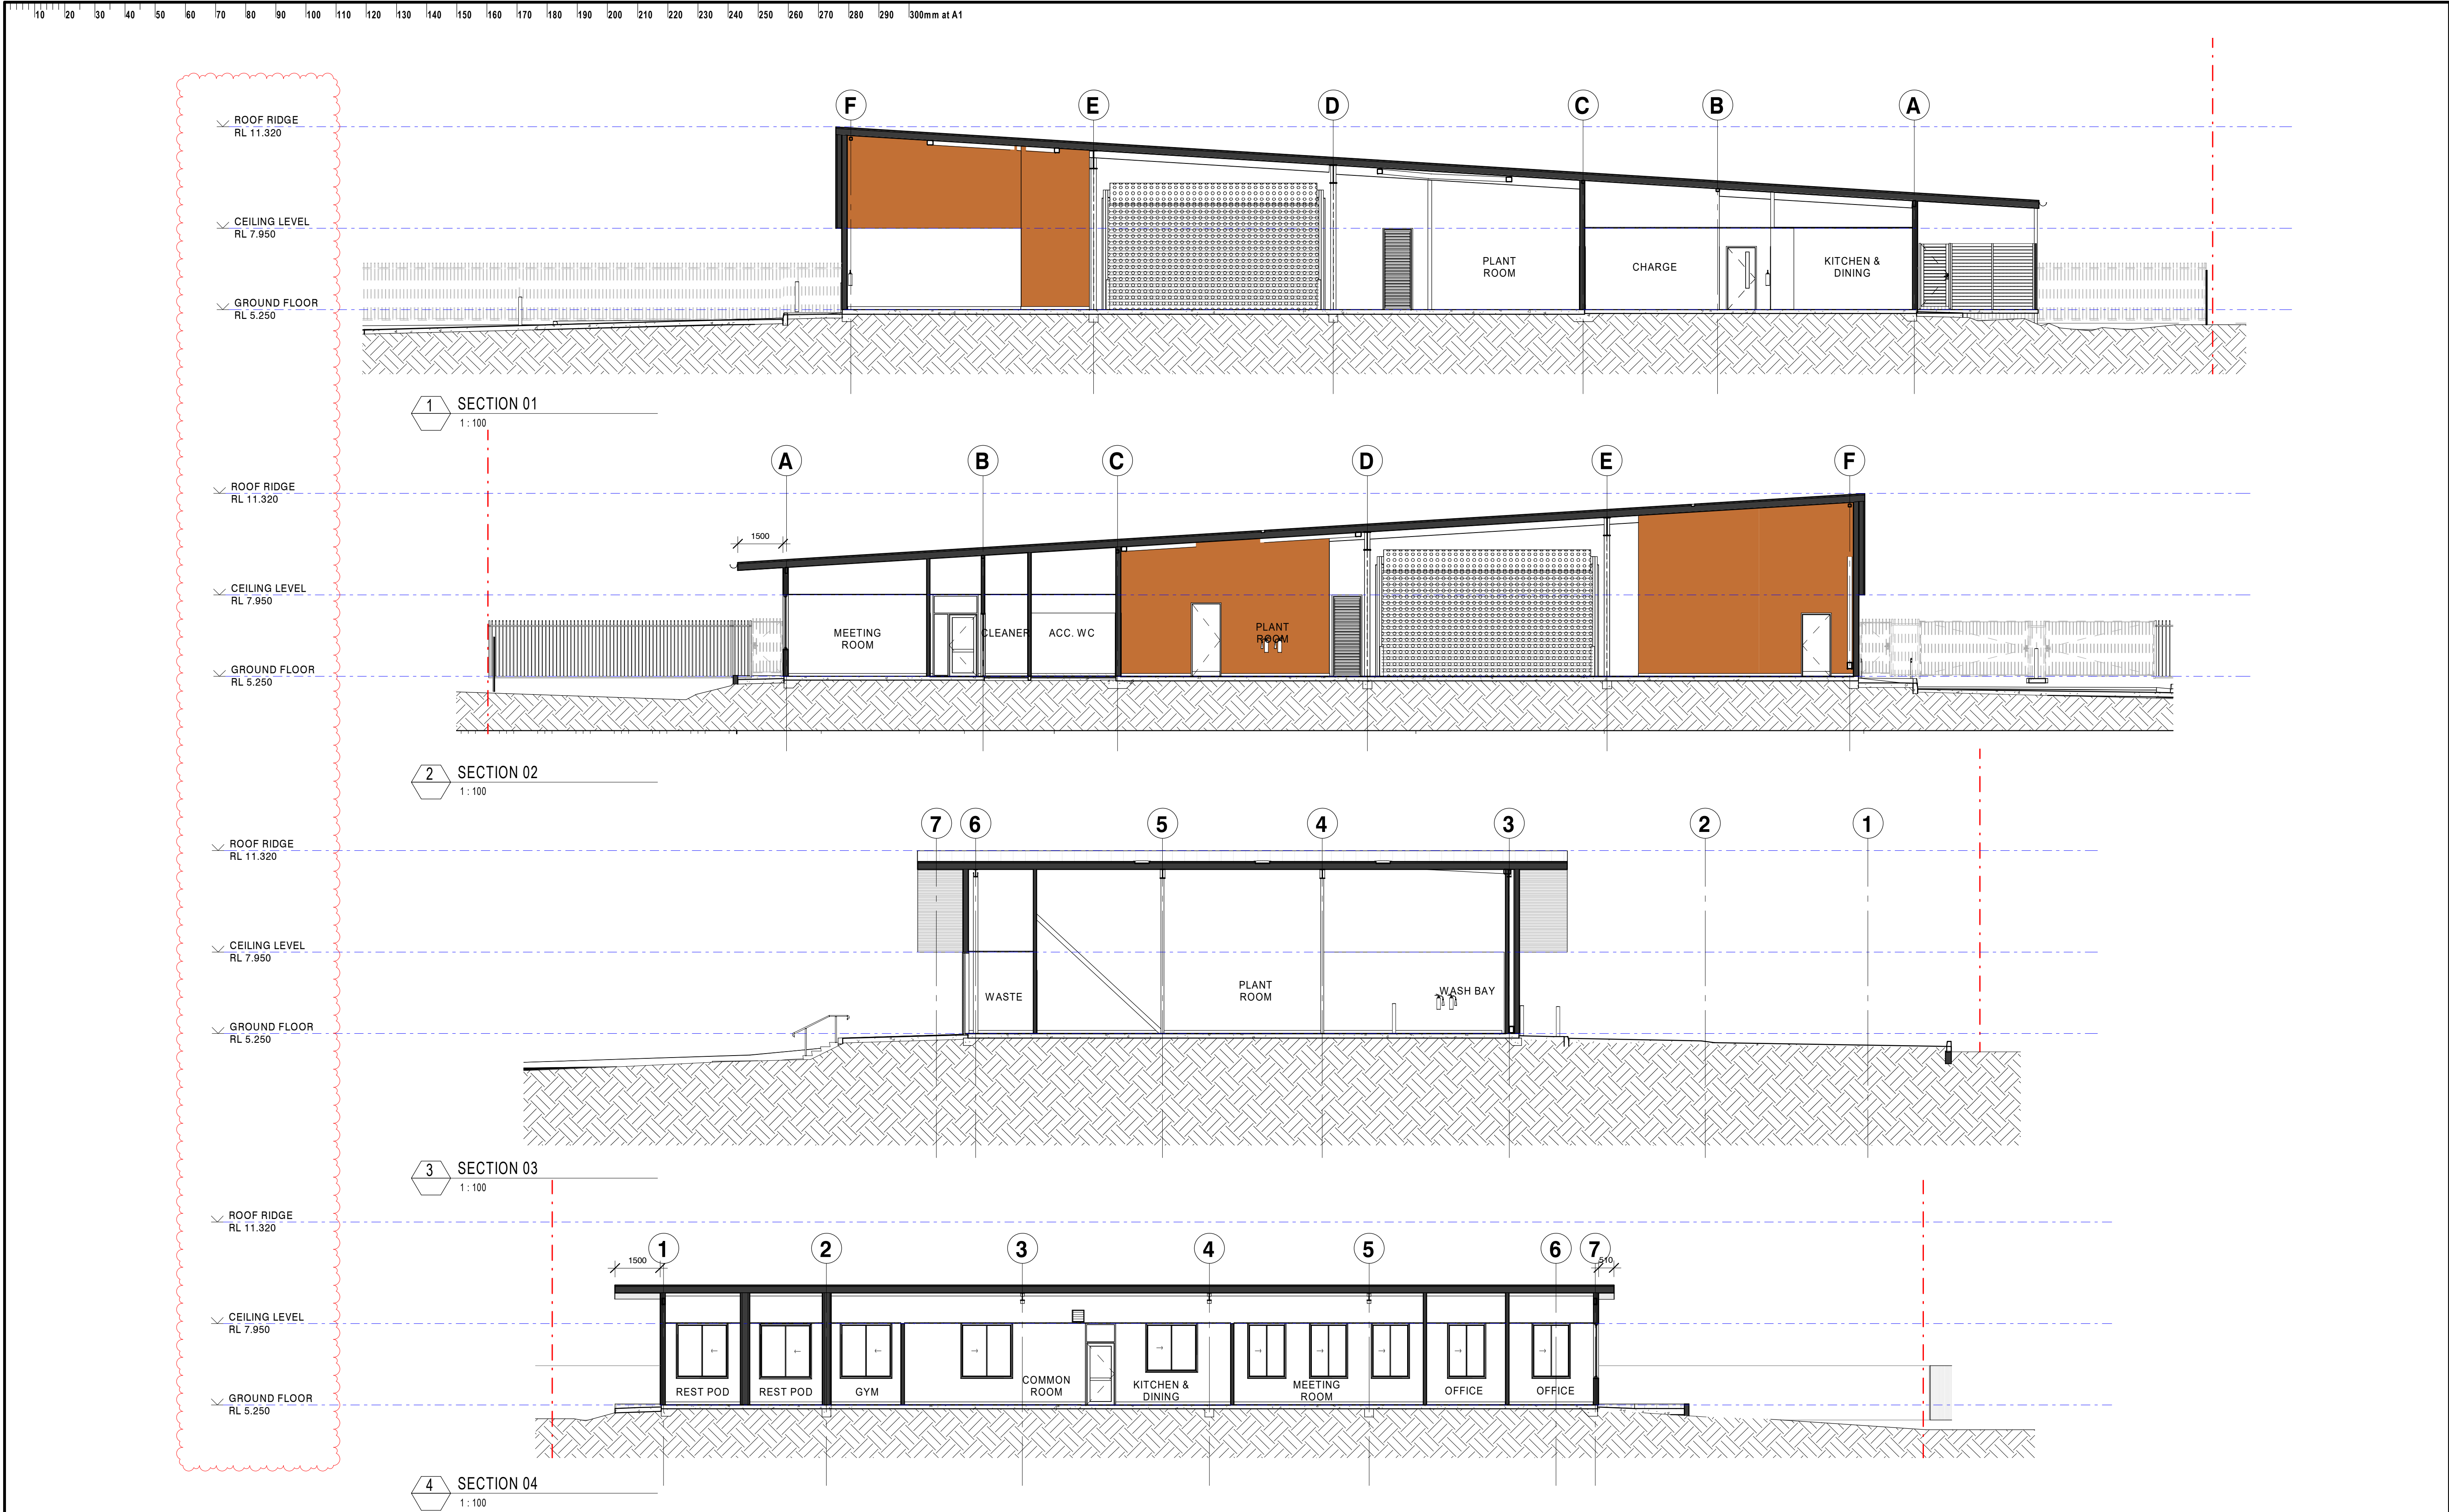

GENERAL NOTES:

1. Requirements of gates and fences dependent on security desktop review per site

ISSUE	DATE	SUBJECT	AUTHORISED
A	17.06.22	BASE ARCHITECTURE SET	MR
B	01.07.22	REF ISSUE	MR
C	29.07.22	FOR COORDINATION	MR
D	05.08.22	TENDER	MR
E	02.09.22	FOR COORDINATION	GF
F	16.09.22	DRAFT CONTRACT ISSUE	GF
G	30.09.22	CONTRACT ISSUE	AF
H	28.04.23	REF VARIATION	AF



RAIR
Rural Ambulance Infrastructure Reconfiguration
Building the future response for our state



JHA
23/10 MILLER ST
NORTH SYDNEY NSW 2060
T +61 2 9437 1000
F +61 2 9437 1000




mace
LEVEL 16
141 MARKET STREET
SYDNEY NSW 2000
T +61 2 9299 3555




BONACCI
LEVEL 4
86 CLARENCE STREET
SYDNEY NSW 2000
T +61 2 9437 8400


This drawing should be read in conjunction with all relevant contracts, specifications and drawings. Dimensions are in millimetres. Levels are metres. Do not scale off drawings. Use figured dimensions only. Check dimensions on Site. Report discrepancies immediately.

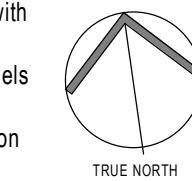

TRUE NORTH

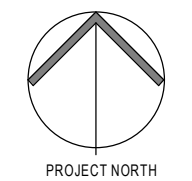

PROJECT NORTH

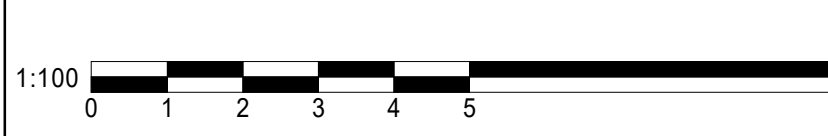

1:100
0 1 2 3 4 5 10



RAIR
Rural Ambulance Infrastructure Reconfiguration
Building the future response for our state



JHA
23/10 MILLER ST
NORTH SYDNEY NSW 2060
T +61 2 9437 1000
F +61 2 9437 1000



NSW
GOVERNMENT



Health Infrastructure



NSW Ambulance

PROJECT ADDRESS
INNOVATION WAY, FAIRY MEADOW, NSW, 2519



djrd
architects

T +61 2 9319 2955
ABN: 48 942 921 969
Nominated Architects:
Andrew Hipwell 6562
Daniel Beekwilder 6192

63 Myrtle Street
Chippendale NSW 2008
Sydney Australia
djrd.com.au

PROJECT No	DRAWING No	REVISION
21 410	R23-AR-2501	H

DATE PRINTED: 28/04/2023 16:49:11

