


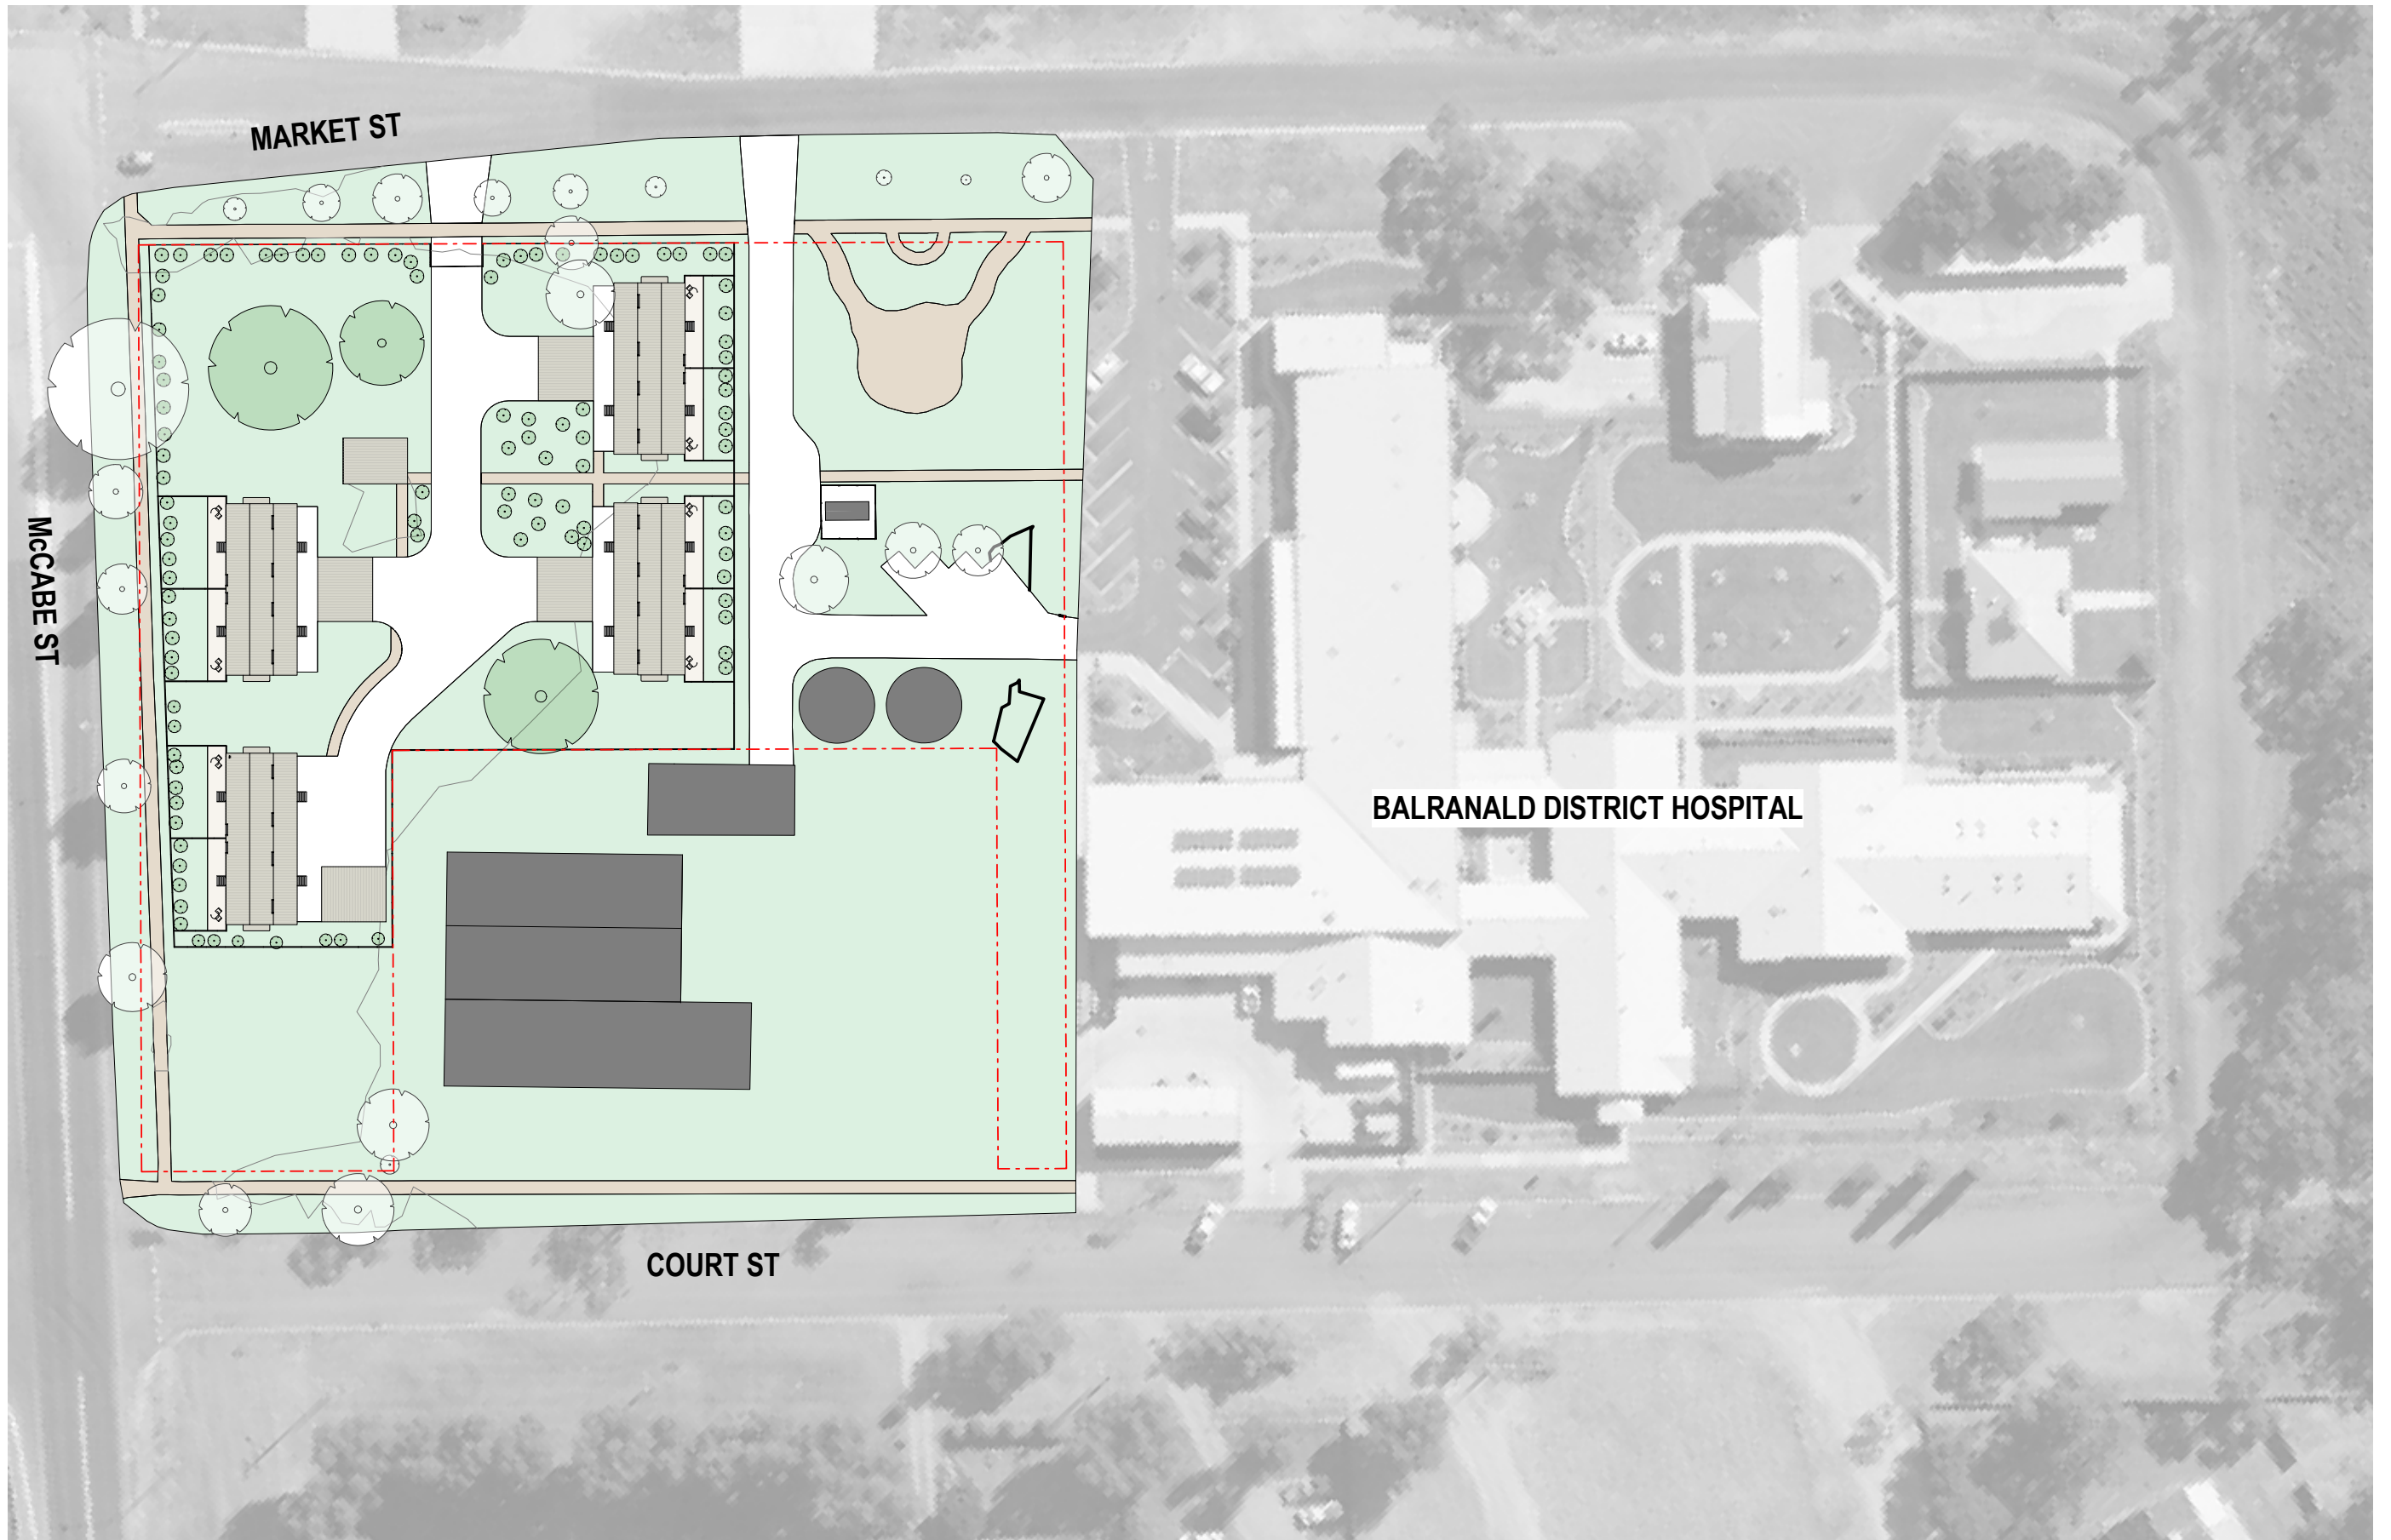

LOCATION PLAN


BALRANALD KWA


DATE: 31/05/2023 11:30:40 AM

Scale NTS@A3

Project Number 10628

Date 31/05/23 Drawing Number A10-003

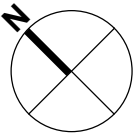

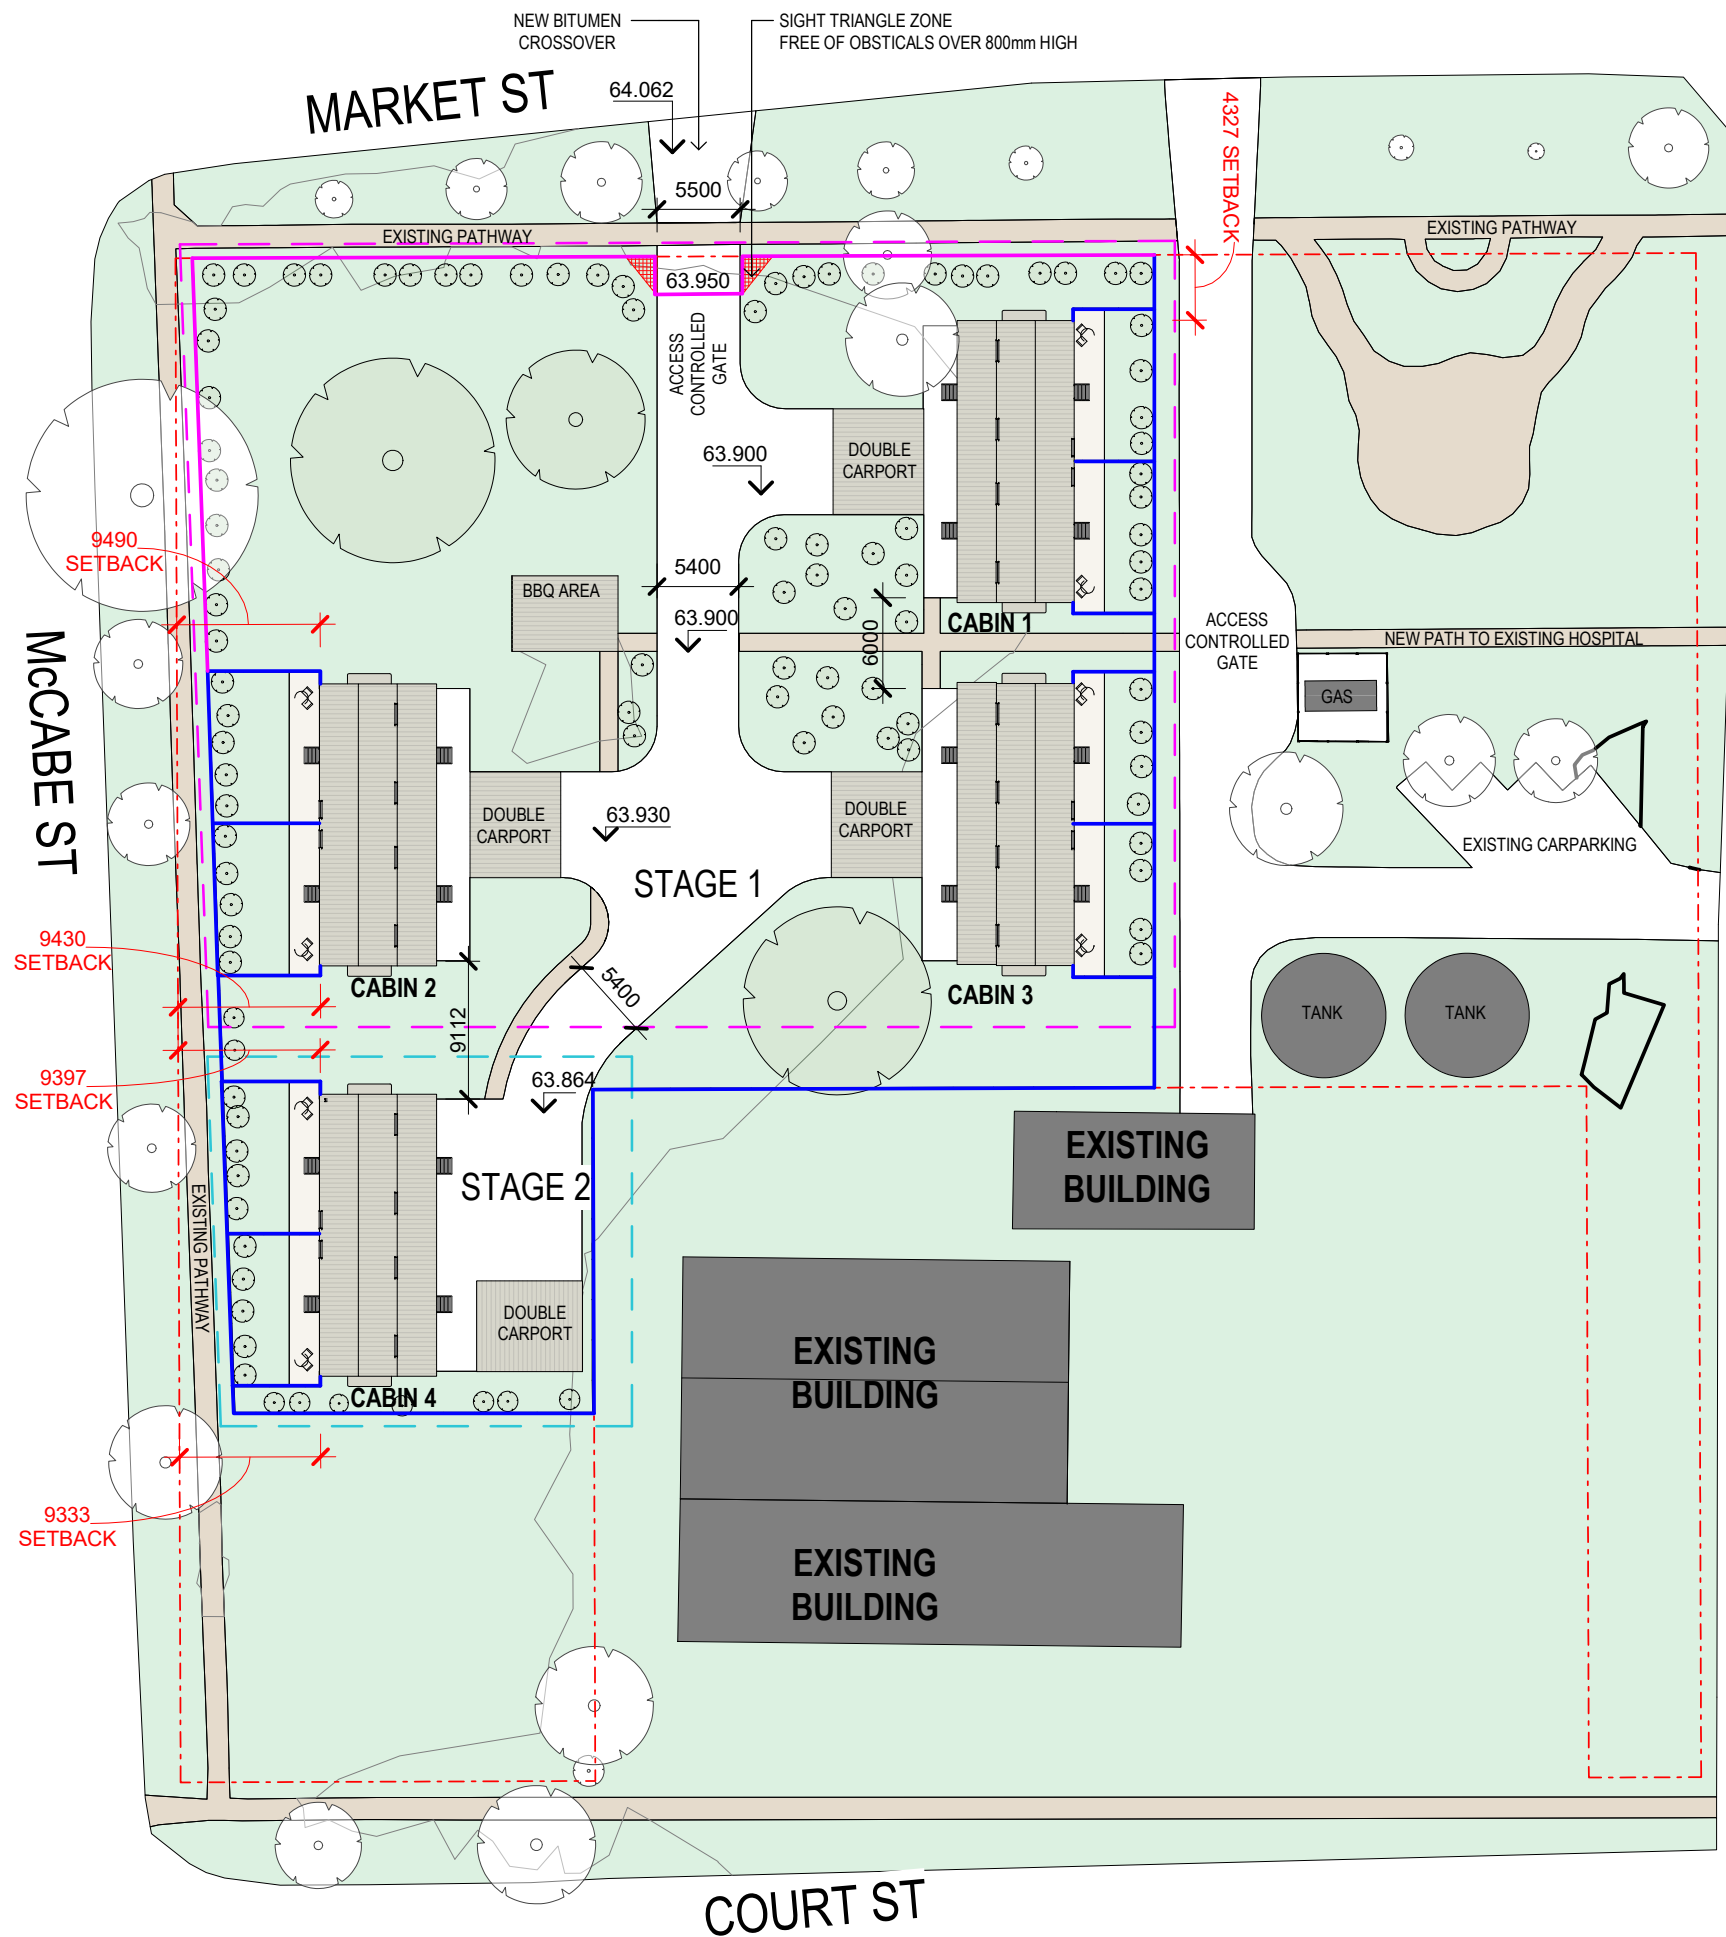

ALUMINIUM SLAT FENCE
FINISH: COLORBOND SURFMIST
LOCATION: PERIMETER



CORRIGATED METAL FENCE
FINISH: COLORBOND SURFMIST
LOCATION: CABIN BACKYARDS

LEGEND

- CONCRETE PATHWAY
- 1800H SOLID COLORBOND FENCE
- 1200H SLATTED ALUMINIUM FENCE
- TITLE BOUNDARY
- EXISTING TREE
- NEW PLANTING
- TREE TO BE DEMOLISHED

SITE PLAN


BALRANALD KWA


DATE: 20/03/2023 11:18:23 AM

Project Number **10628**

Scale **1 : 500@A3**

Date **20/03/23** Drawing Number **A10-001**

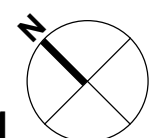

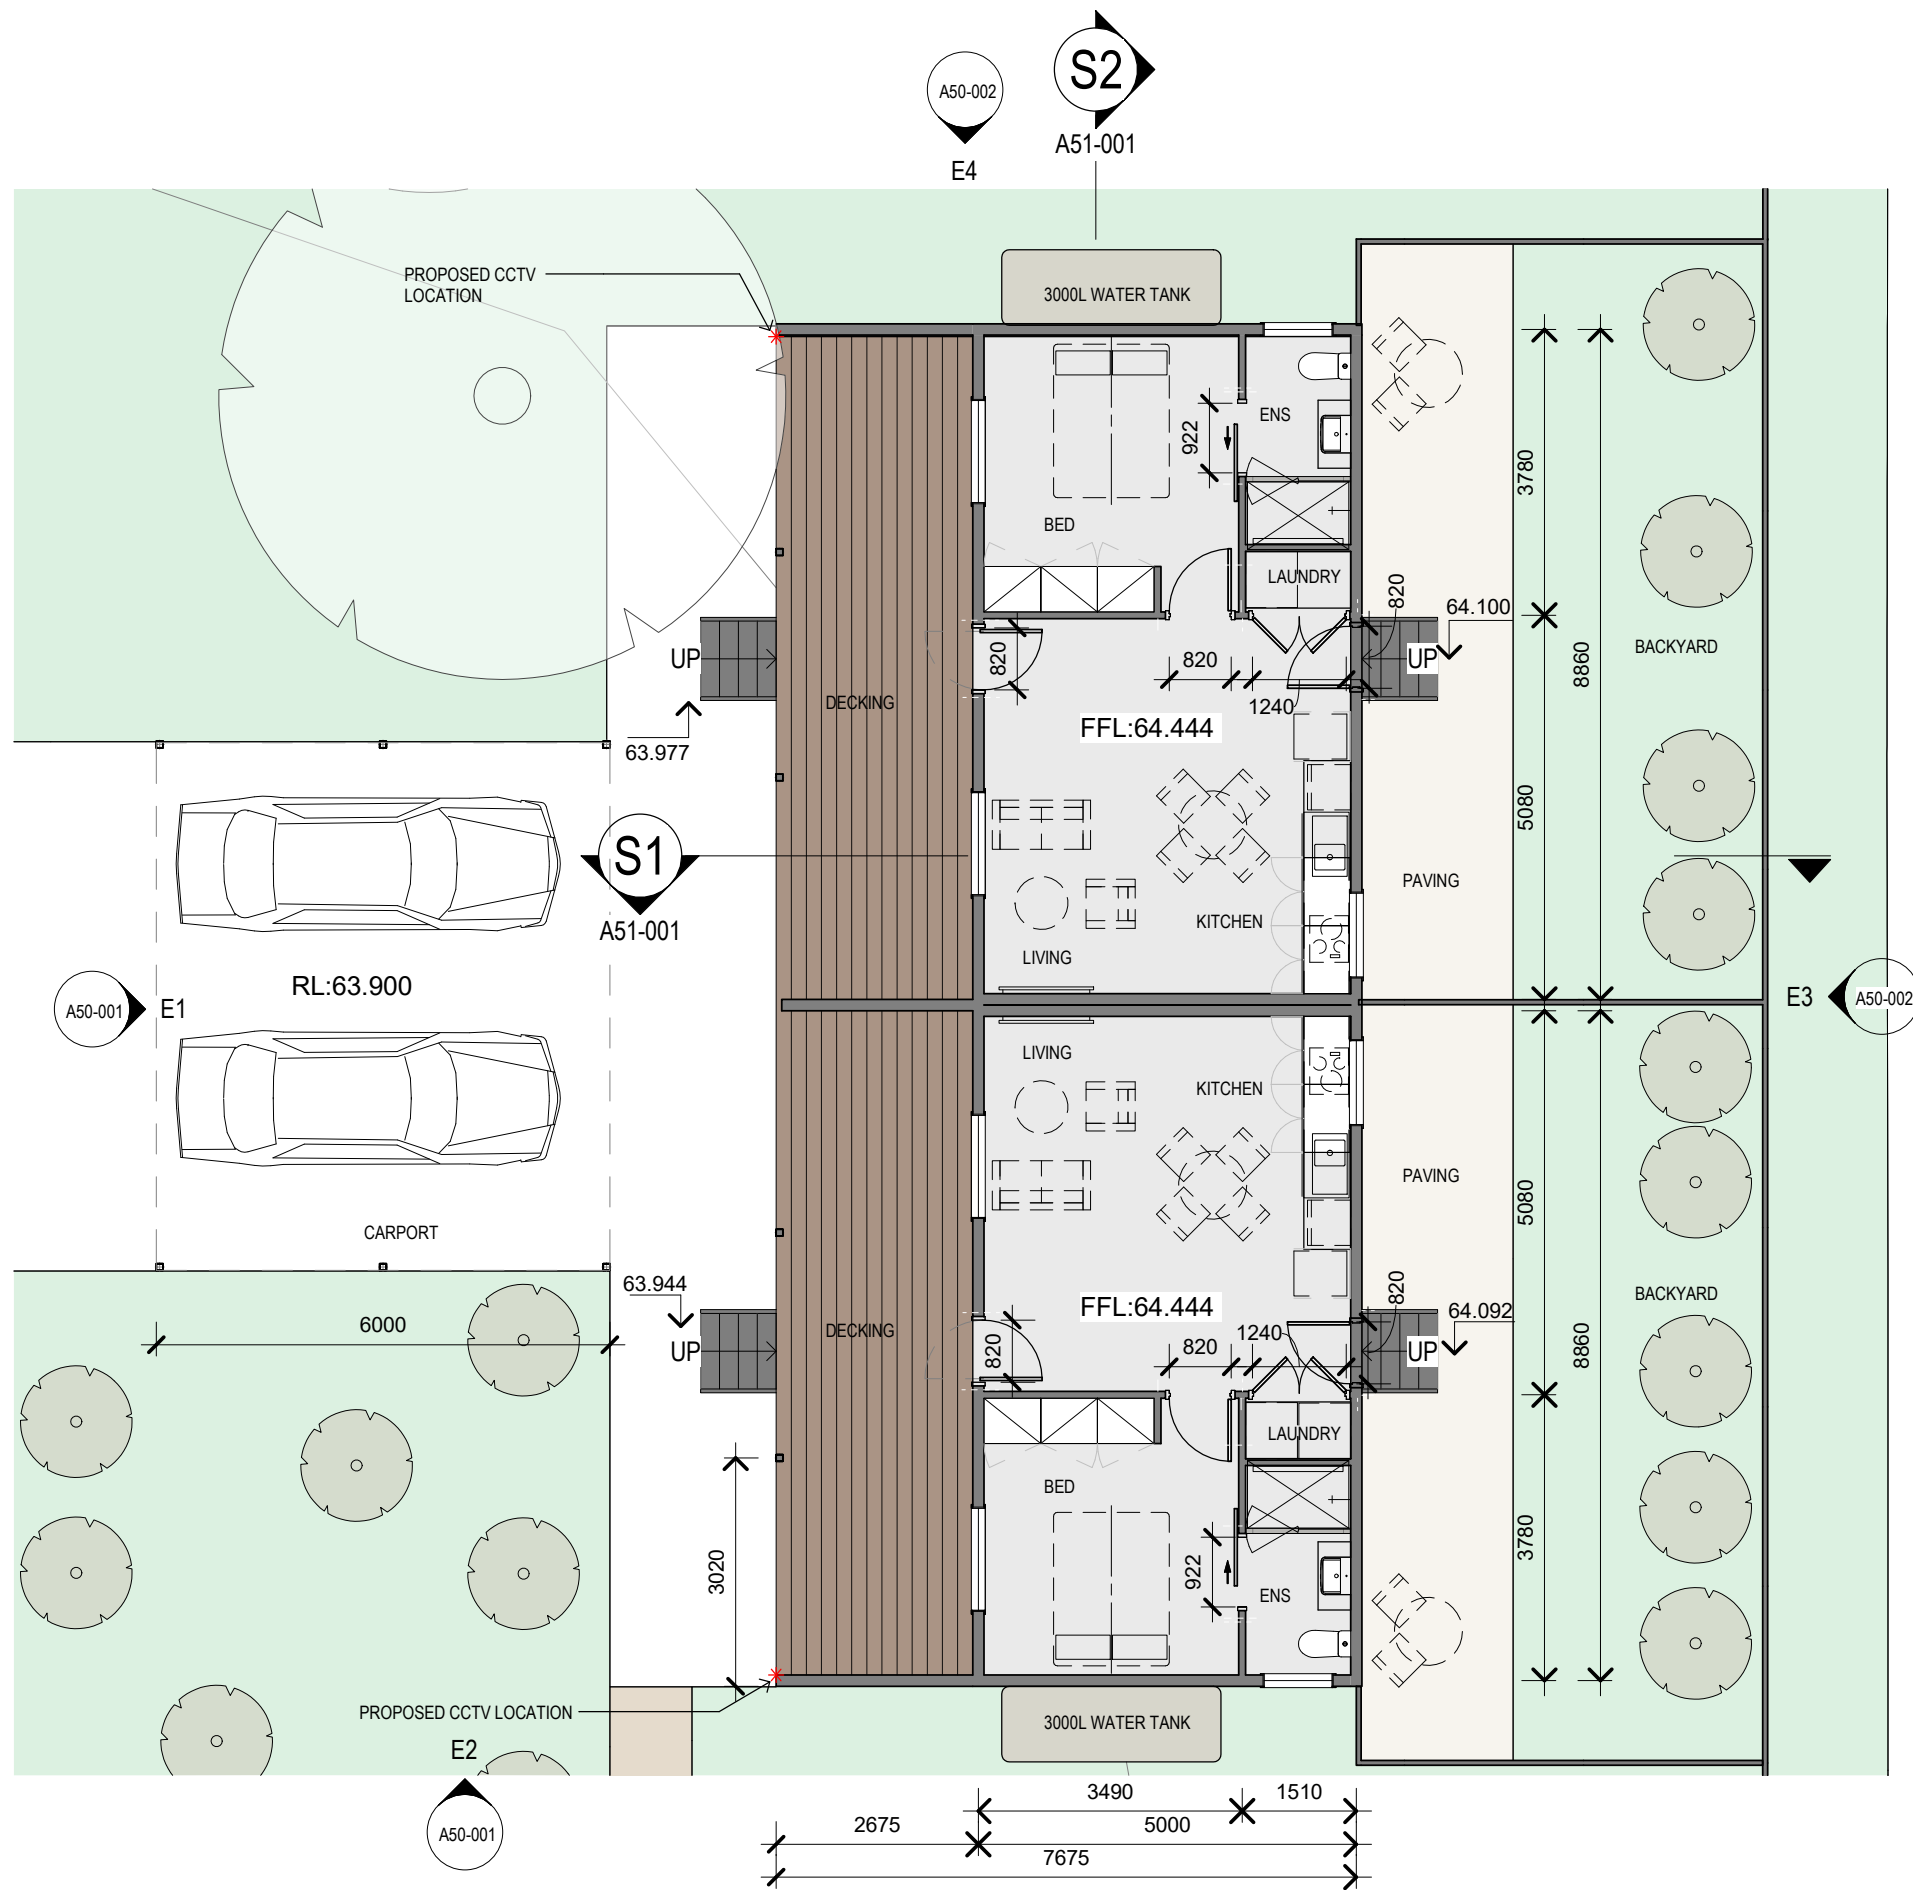

LEGEND

- TITLE BOUNDARY
- CONCRETE PATHWAY
- EXPOSED AGGREGATE PAVING
- ACCESS ROAD
- EXISTING TREE
- NEW PLANTING

FLOOR PLAN - CABIN 1

BALRANALD KWA


RL63.944


Project Number 10628

Scale 1 : 100@A3

Date 20/03/23

Drawing Number A20-001

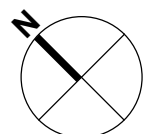

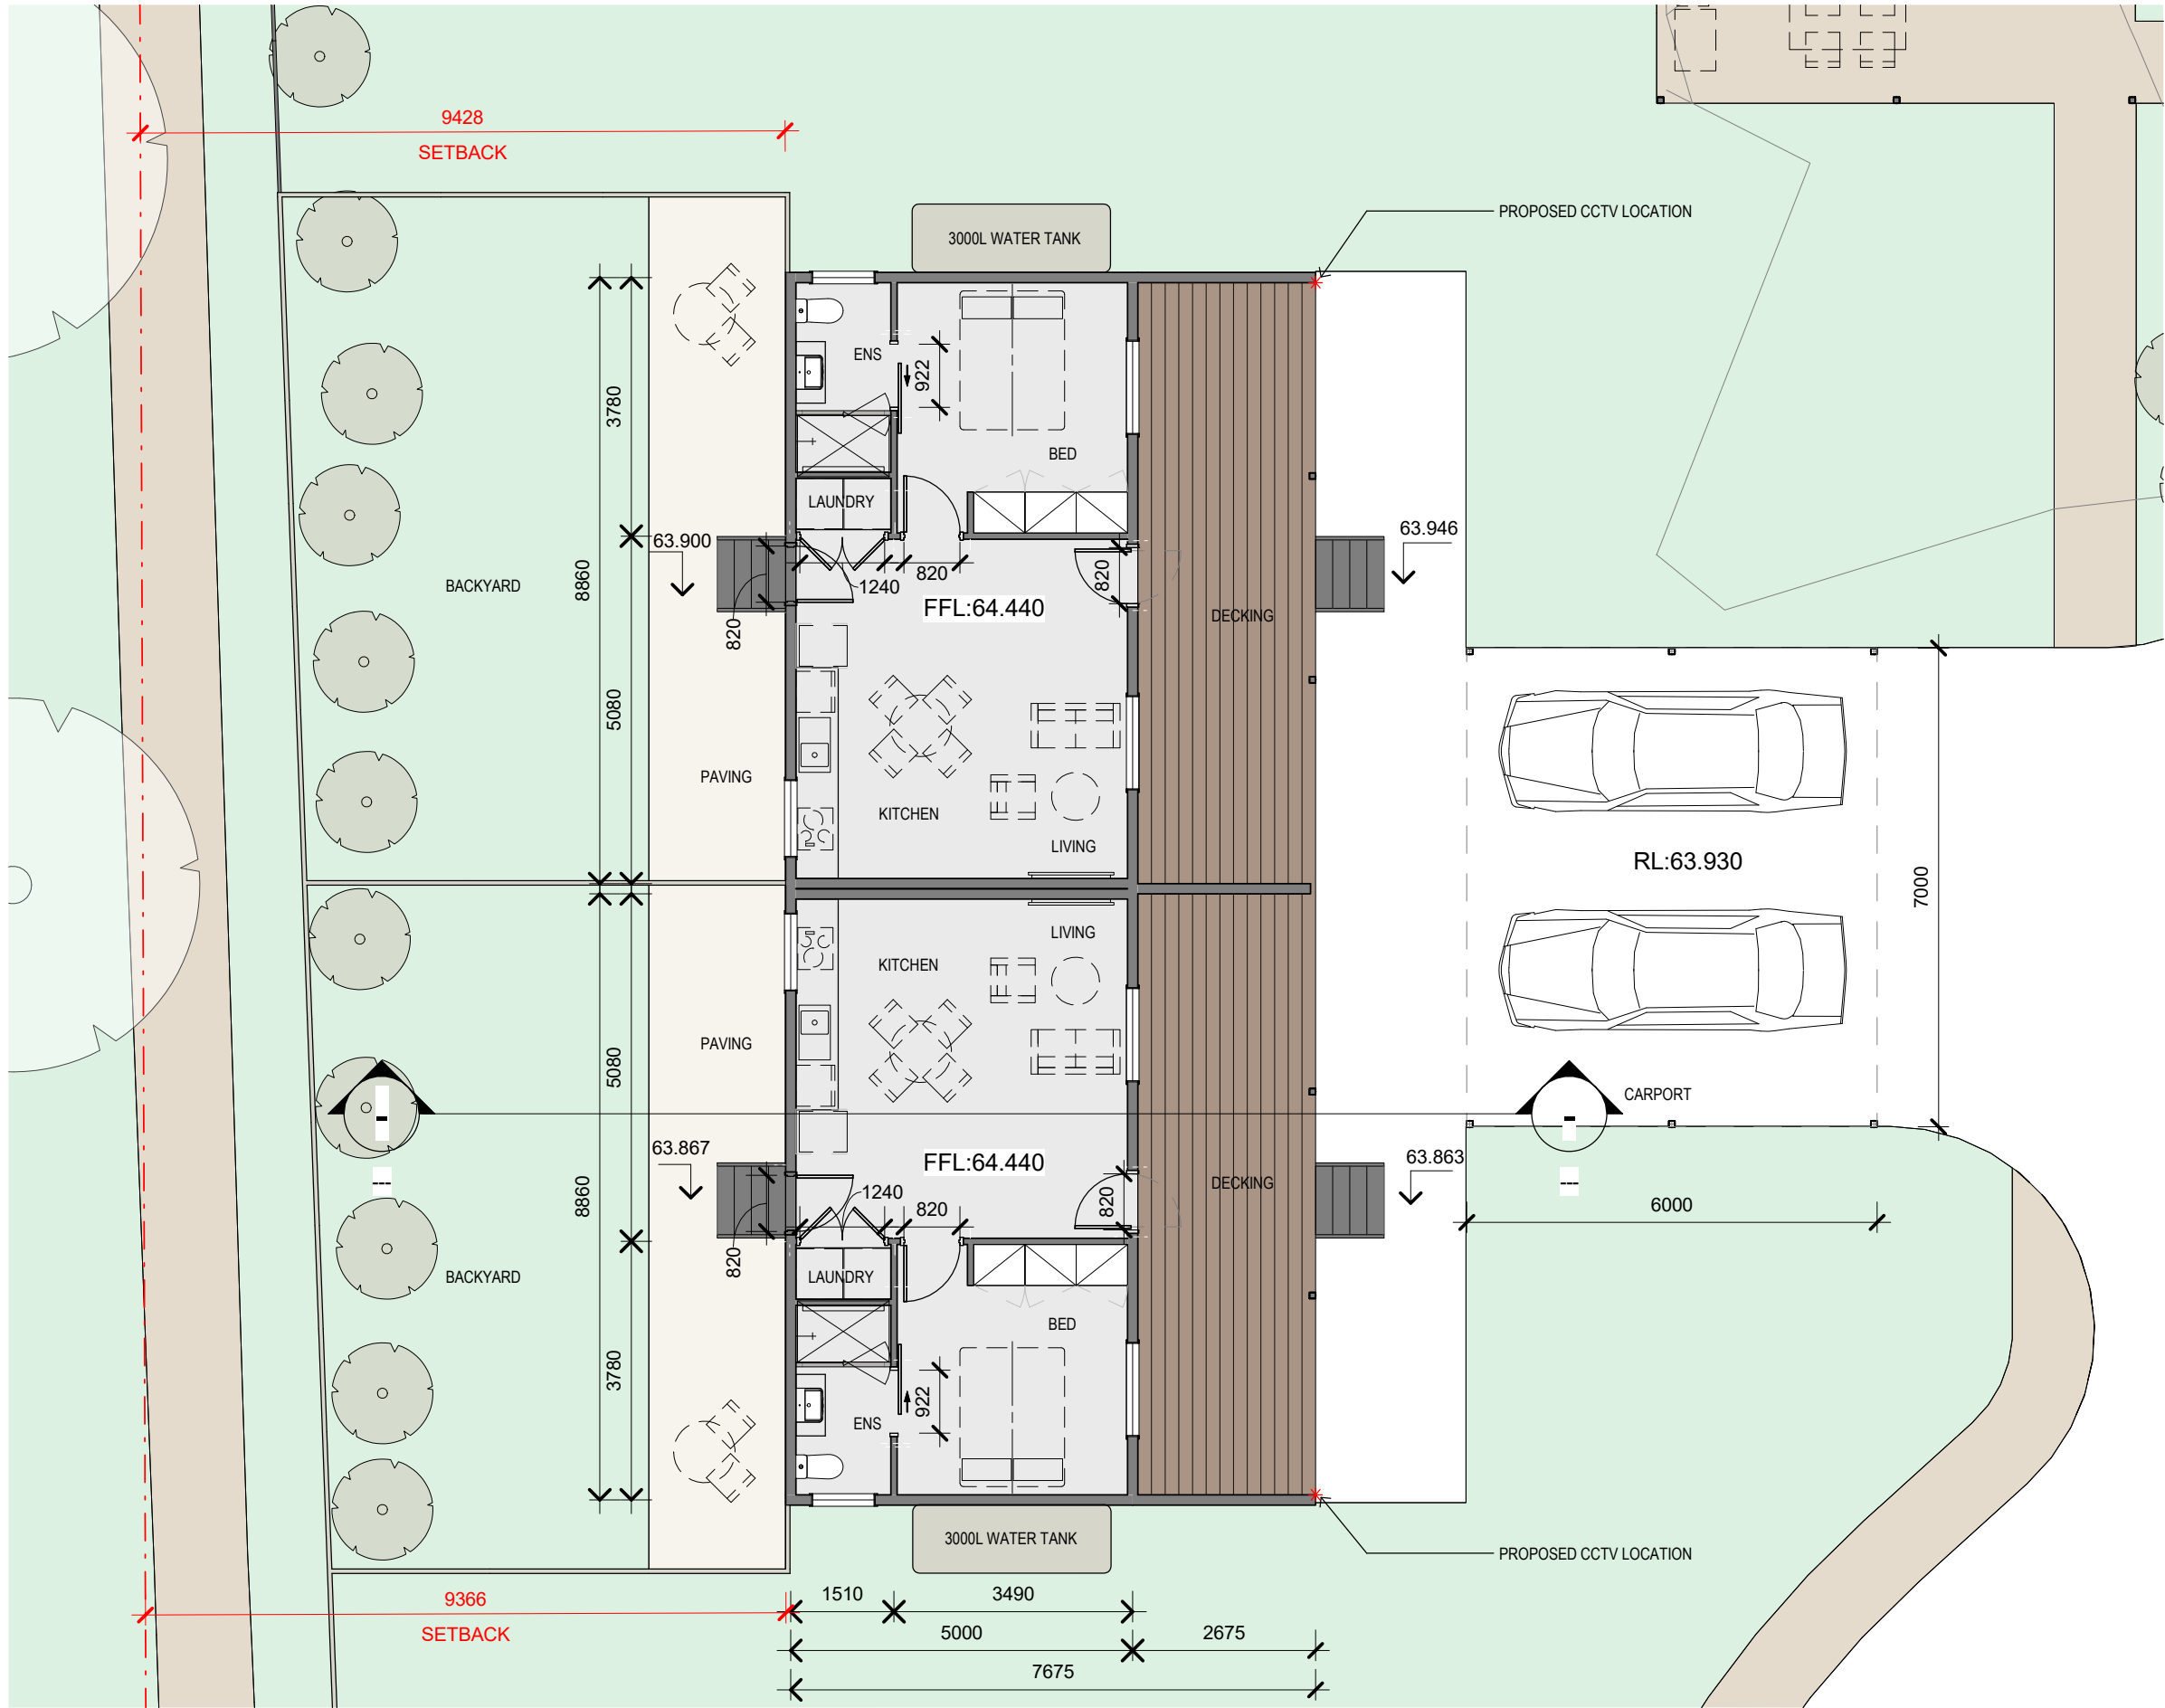

LEGEND

- TITLE BOUNDARY
- CONCRETE PATHWAY
- EXPOSED AGGRIGATE PAVING
- ACCESS ROAD
- EXISTING TREE
- NEW PLANTING

FLOOR PLAN - CABIN 2

RL63.940

Project Number 10628


BALRANALD KWA

Scale 1 : 100@A3

Date 20/03/23

Drawing Number A20-002



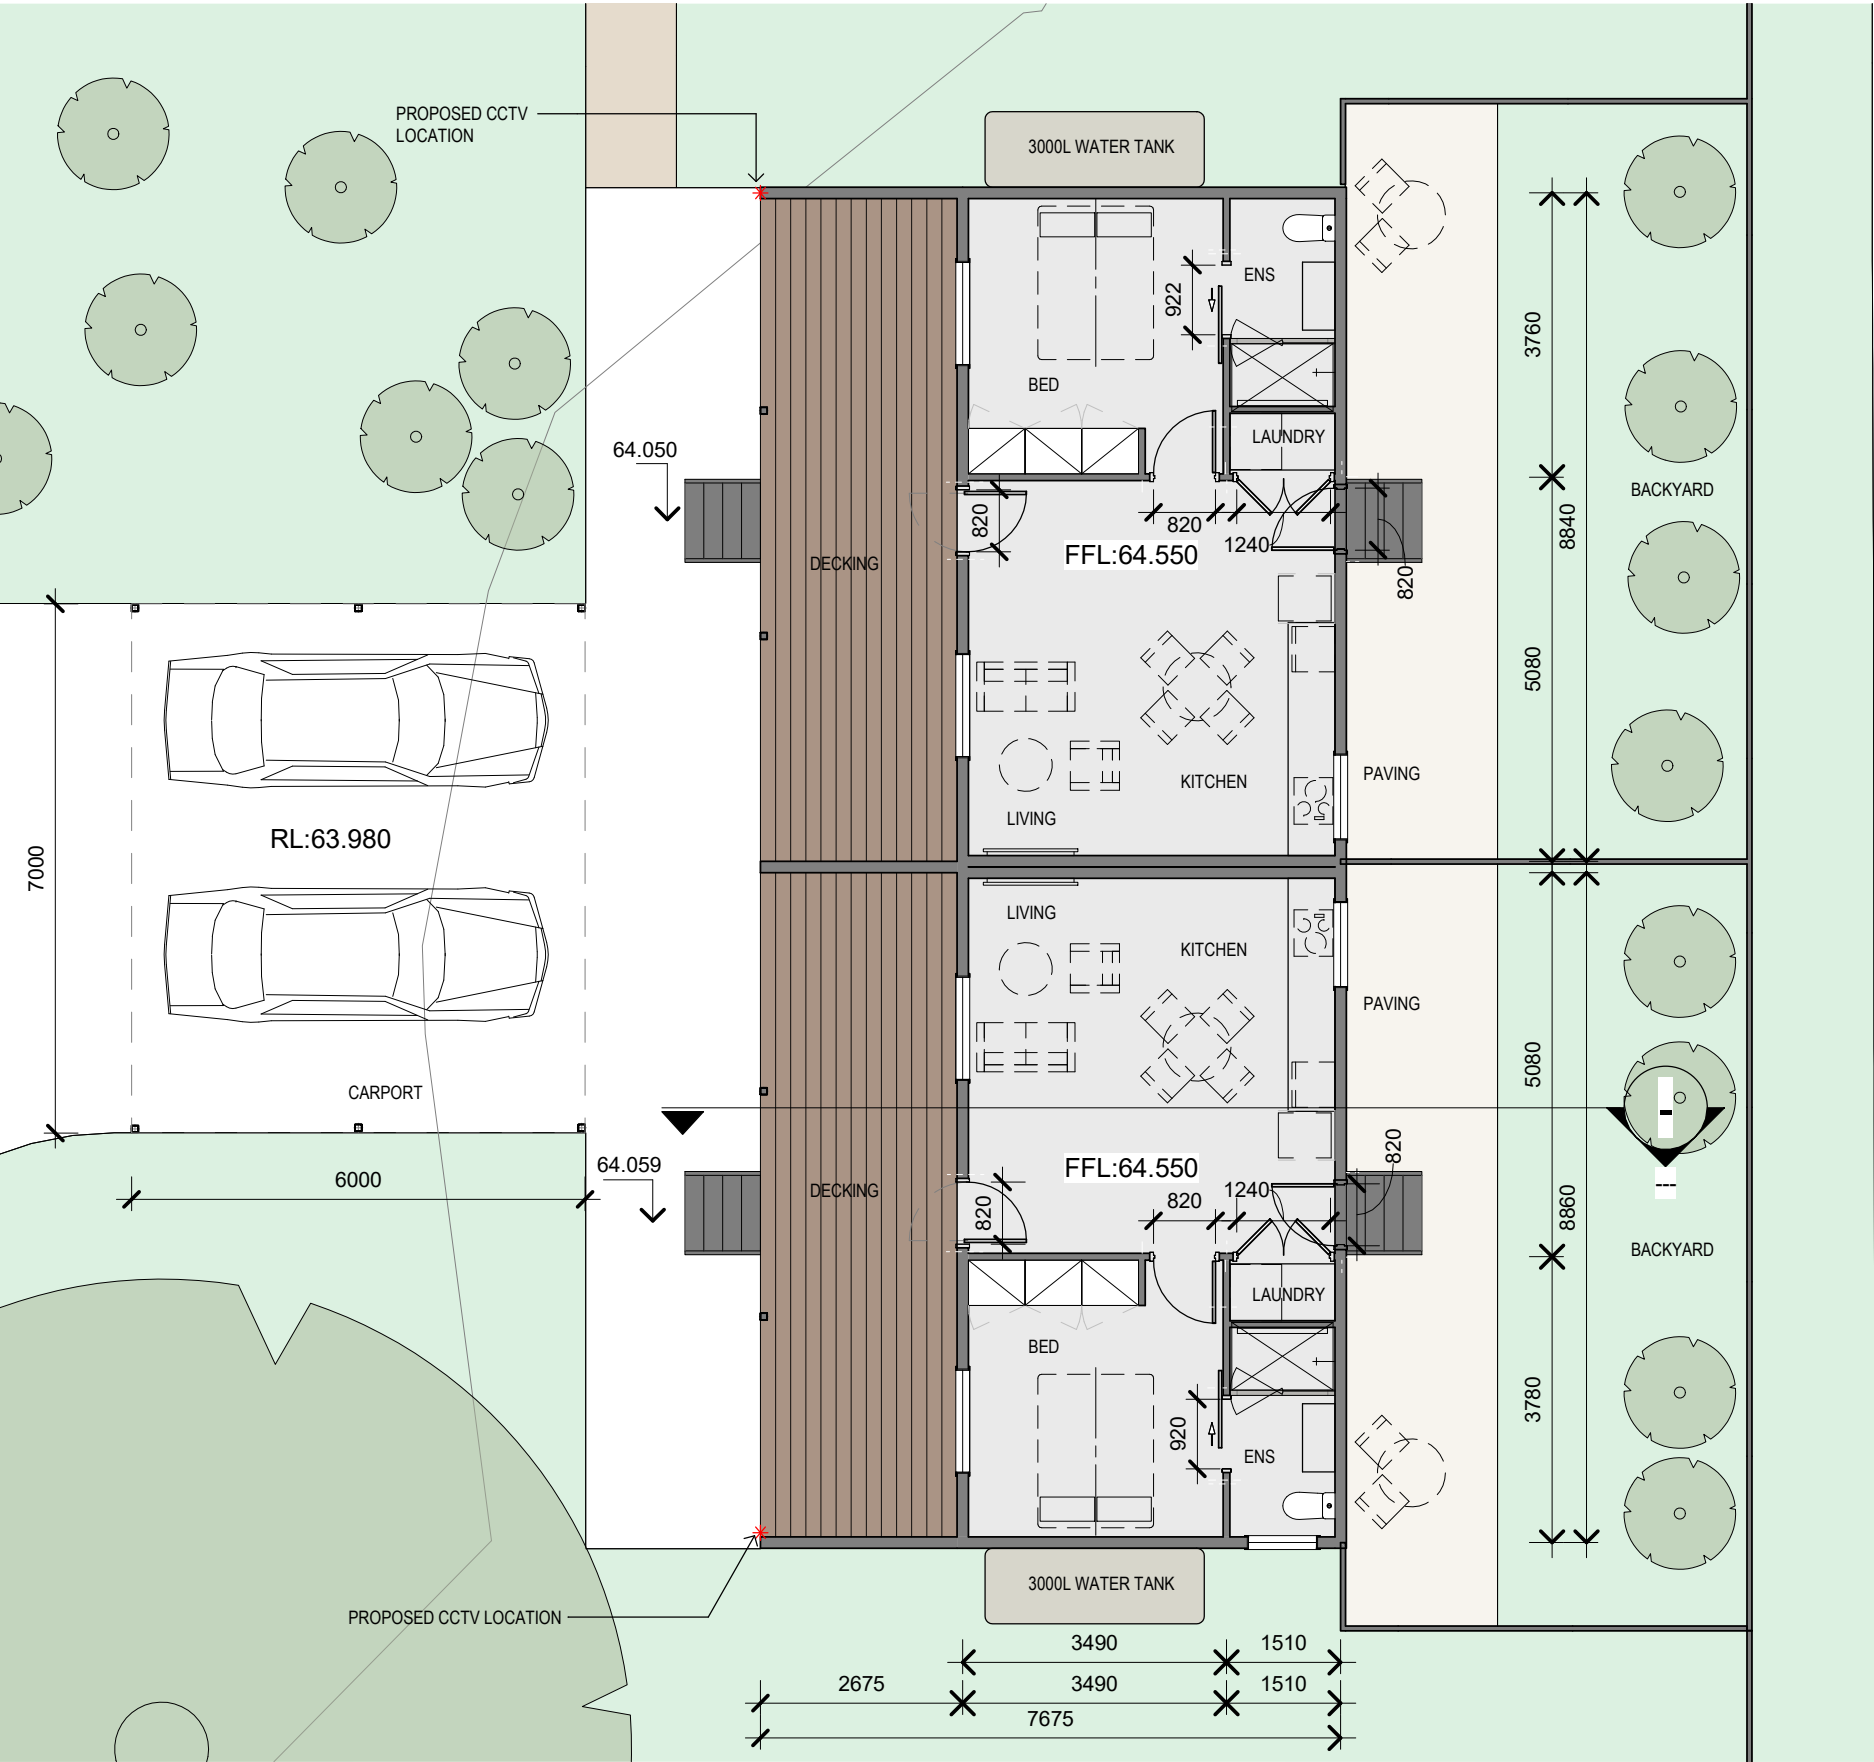

LEGEND

- TITLE BOUNDARY
- CONCRETE PATHWAY
- EXPOSED AGGRIGATE PAVING
- ACCESS ROAD
- EXISTING TREE
- NEW PLANTING

FLOOR PLAN - CABIN 3


RL64.550


Project Number 10628

BALRANALD KWA

Scale 1 : 100@A3

Date 20/03/23 Drawing Number A20-003

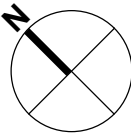

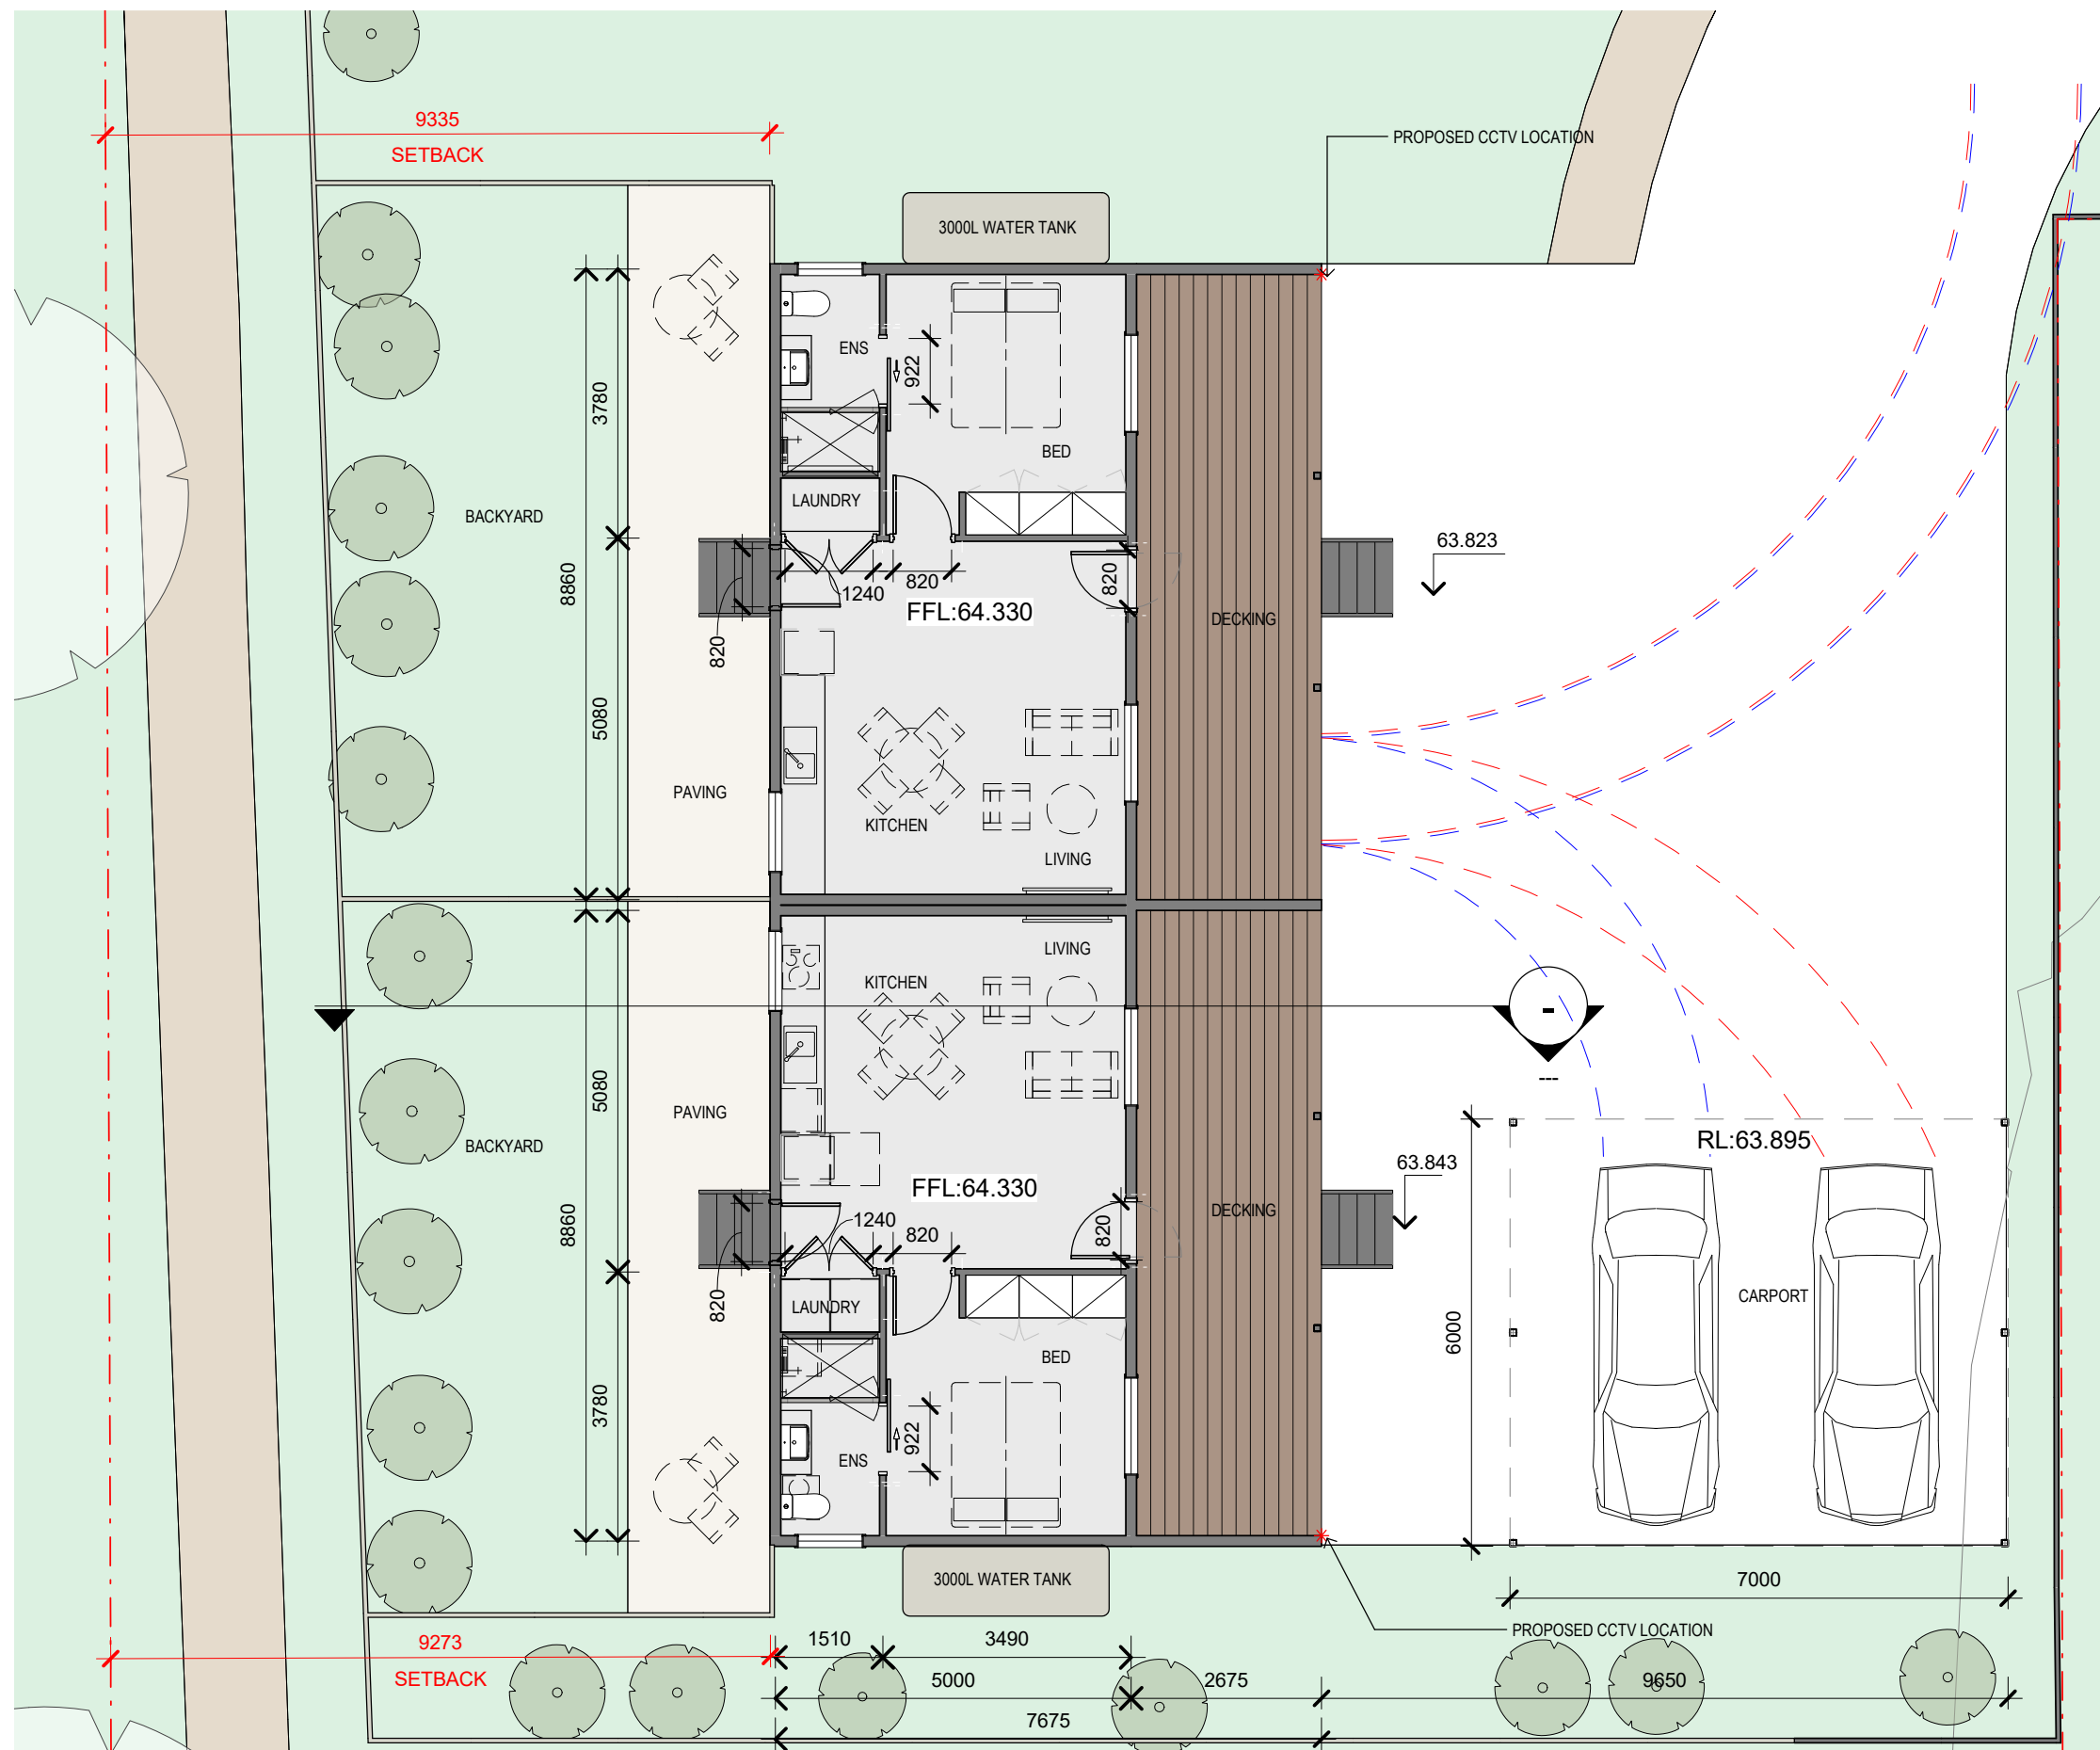

FLOOR PLAN - CABIN 4 (STAGE 2)

RL63.830


Project Number 10628


BALRANALD KWA

Scale 1 : 100@A3



Date 20/03/23

Drawing Number A20-004

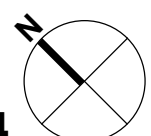

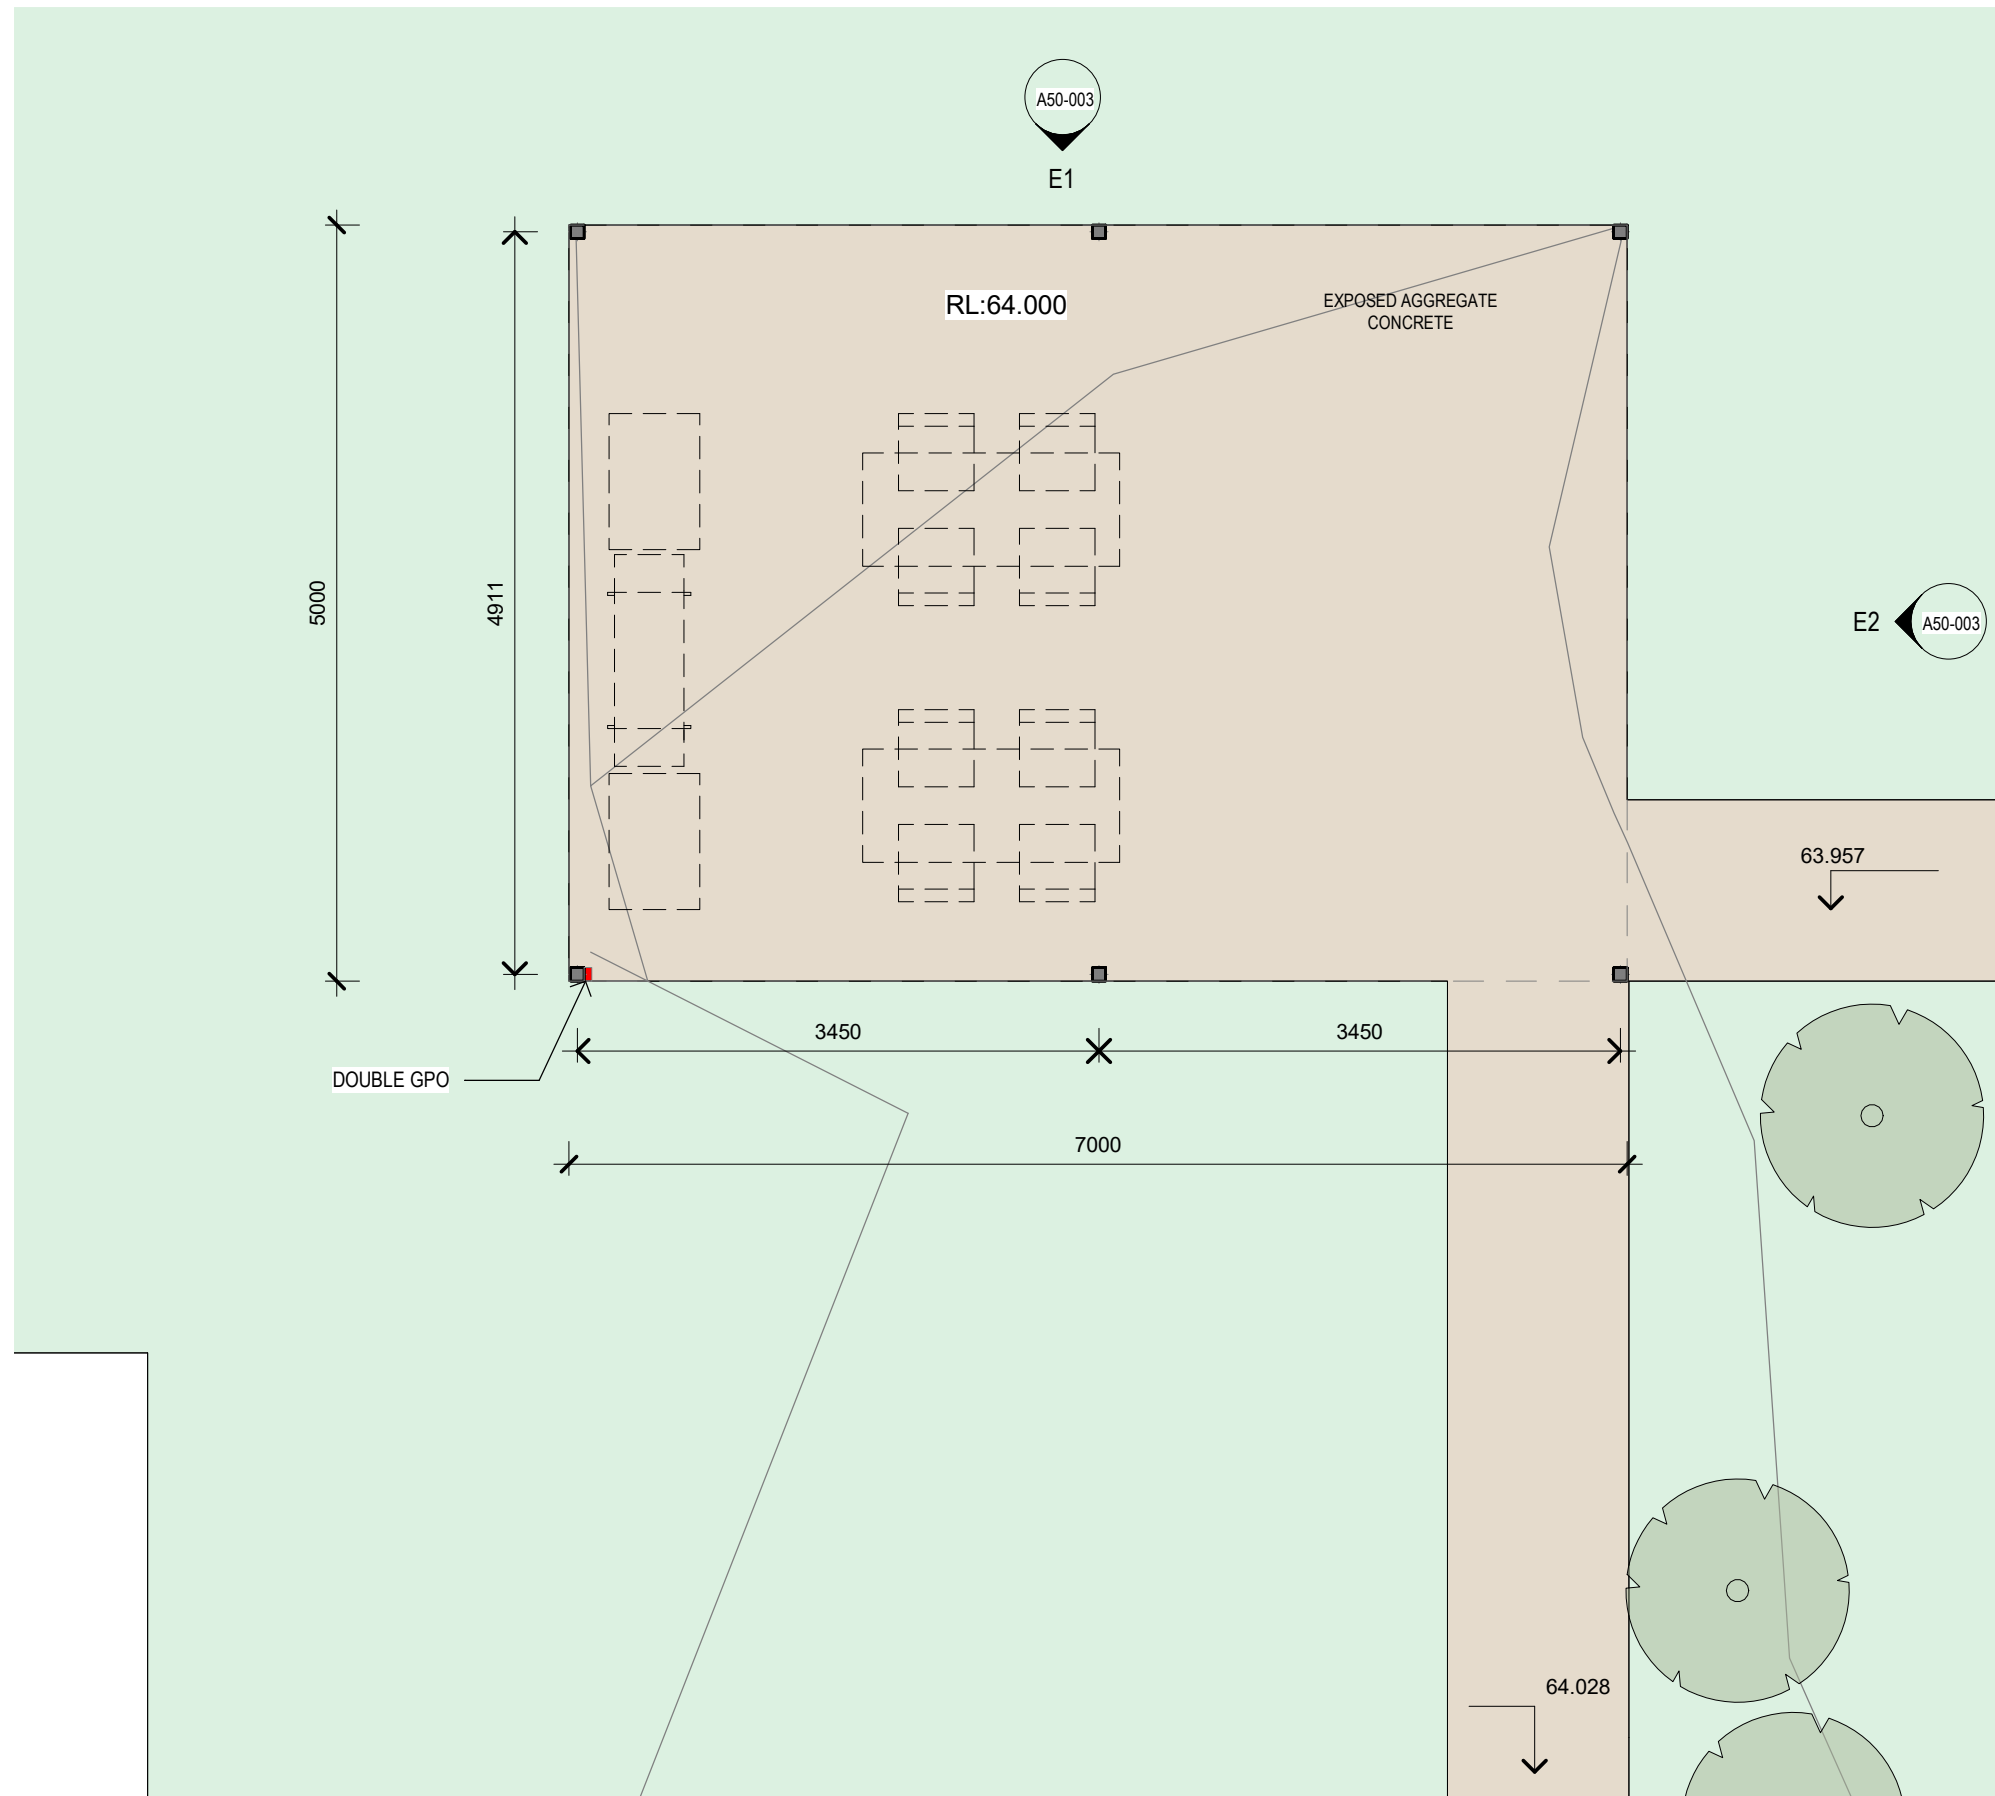

LEGEND

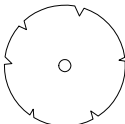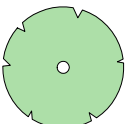-  TITLE BOUNDARY
-  CONCRETE PATHWAY
-  EXPOSED AGGRIGATE PAVING
-  ACCESS ROAD
-  EXISTING TREE
-  NEW PLANTING


OVERALL PLAN - BBQ AREA


BALRANALD KWA

RL64.000


Project Number 10628

Scale As indicated @ A3 Date 20/03/23 Drawing Number A20-005

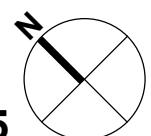


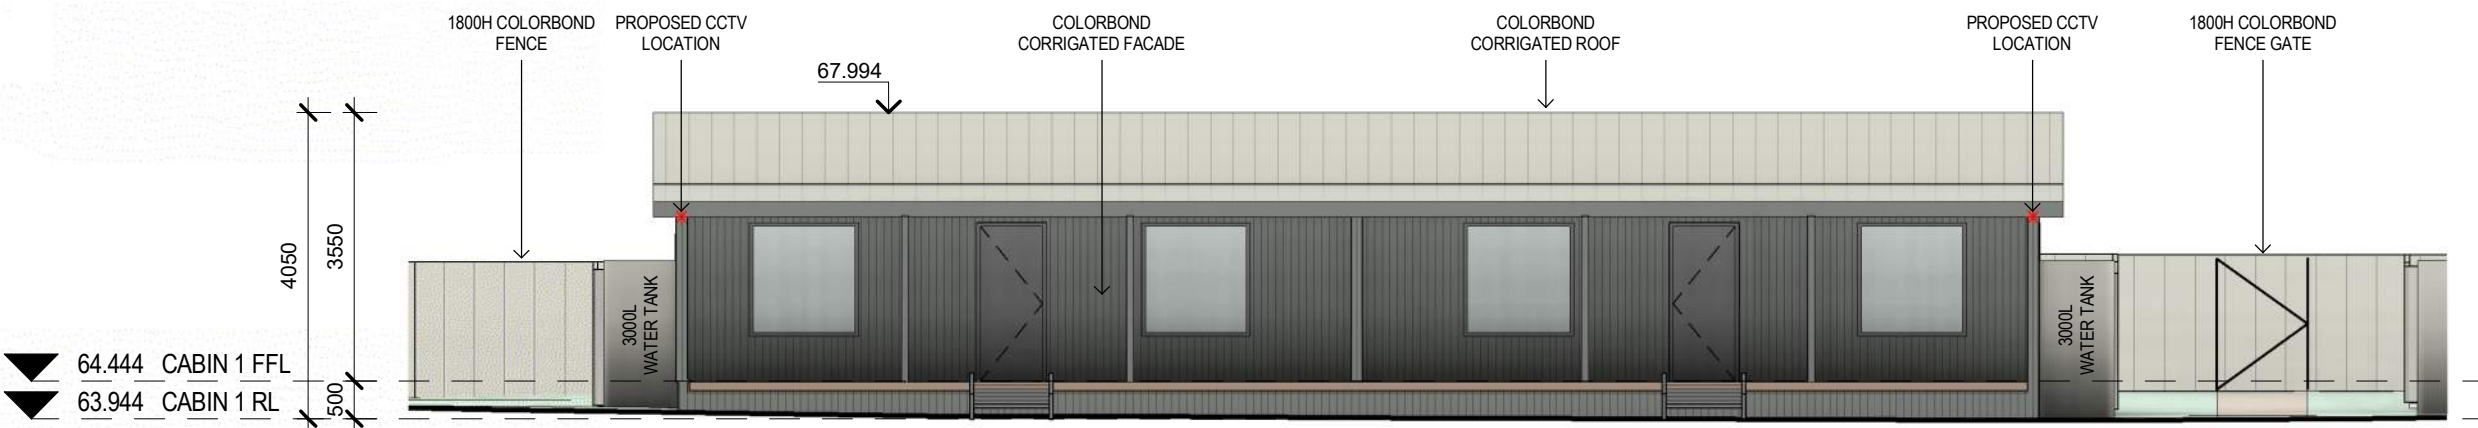

E1 WEST ELEVATION
SCALE: 1 : 100

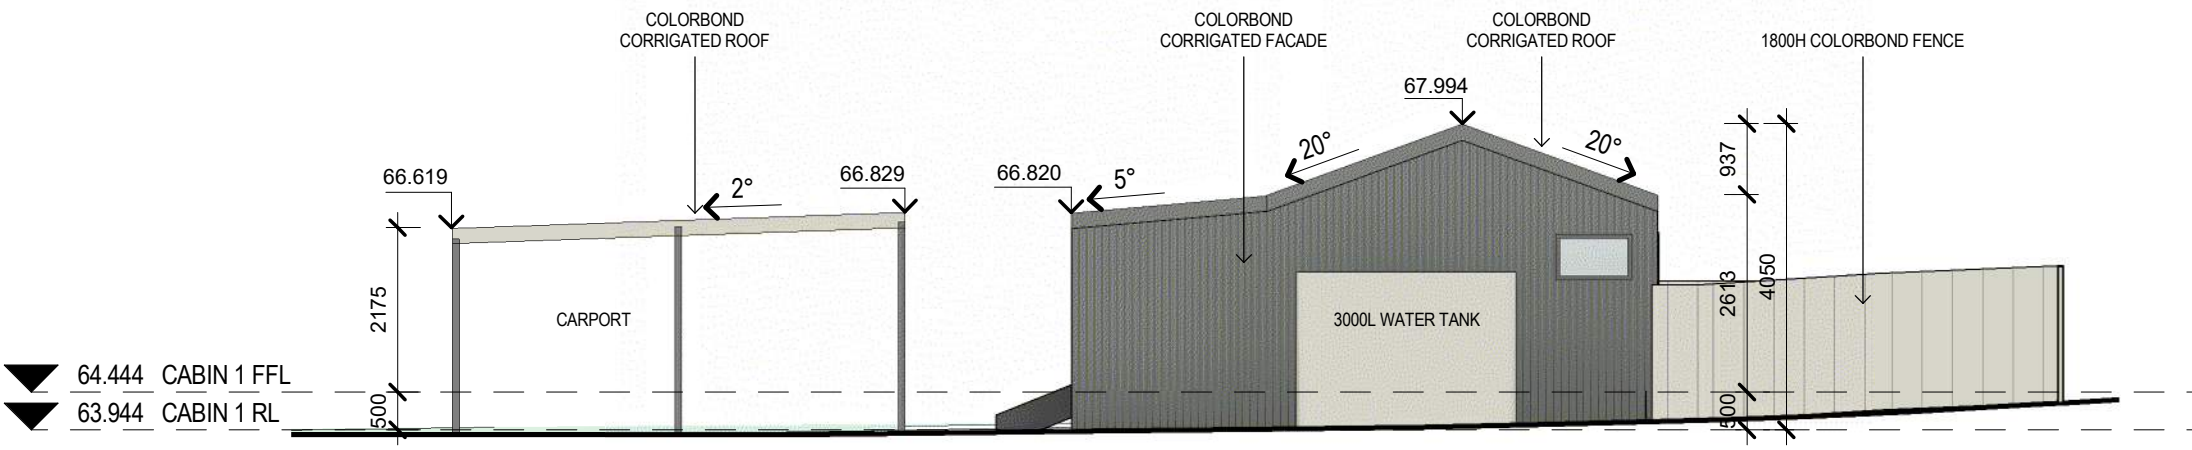


E2 NORTH ELEVATION
SCALE: 1 : 100

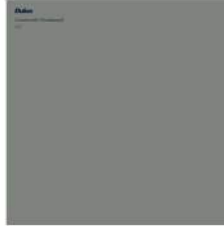

COLORBOND FACADE SHEETING
LYSAGHT 'MINI ORB'
FINISH: COLORBOND 'WINDSPRAY' MATT



COLORBOND ROOF SHEETING
LYSAGHT 'MINI ORB'
FINISH: COLORBOND 'SURFMIST' MATT

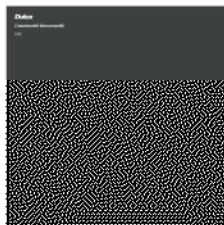

POWDER COATED ALUMINIUM DOOR
& WINDOW
FINISH: MONUMENT

BUILDING ELEVATIONS - TYPICAL

BALRANALD KWA



Scale 1 : 100@A3

Date 26/06/23

Drawing Number A50-001

Project Number 10628



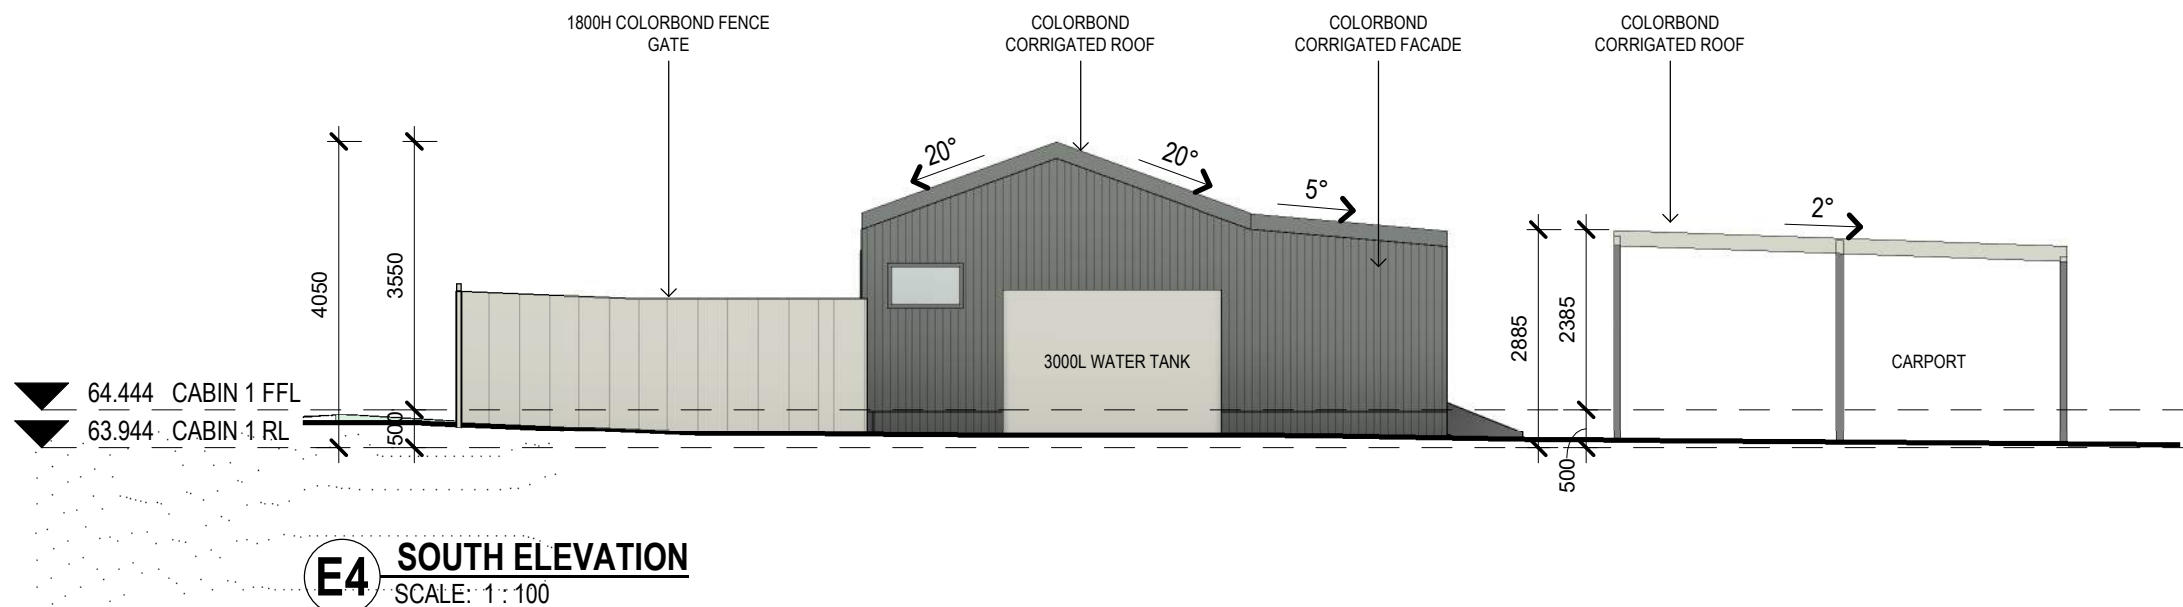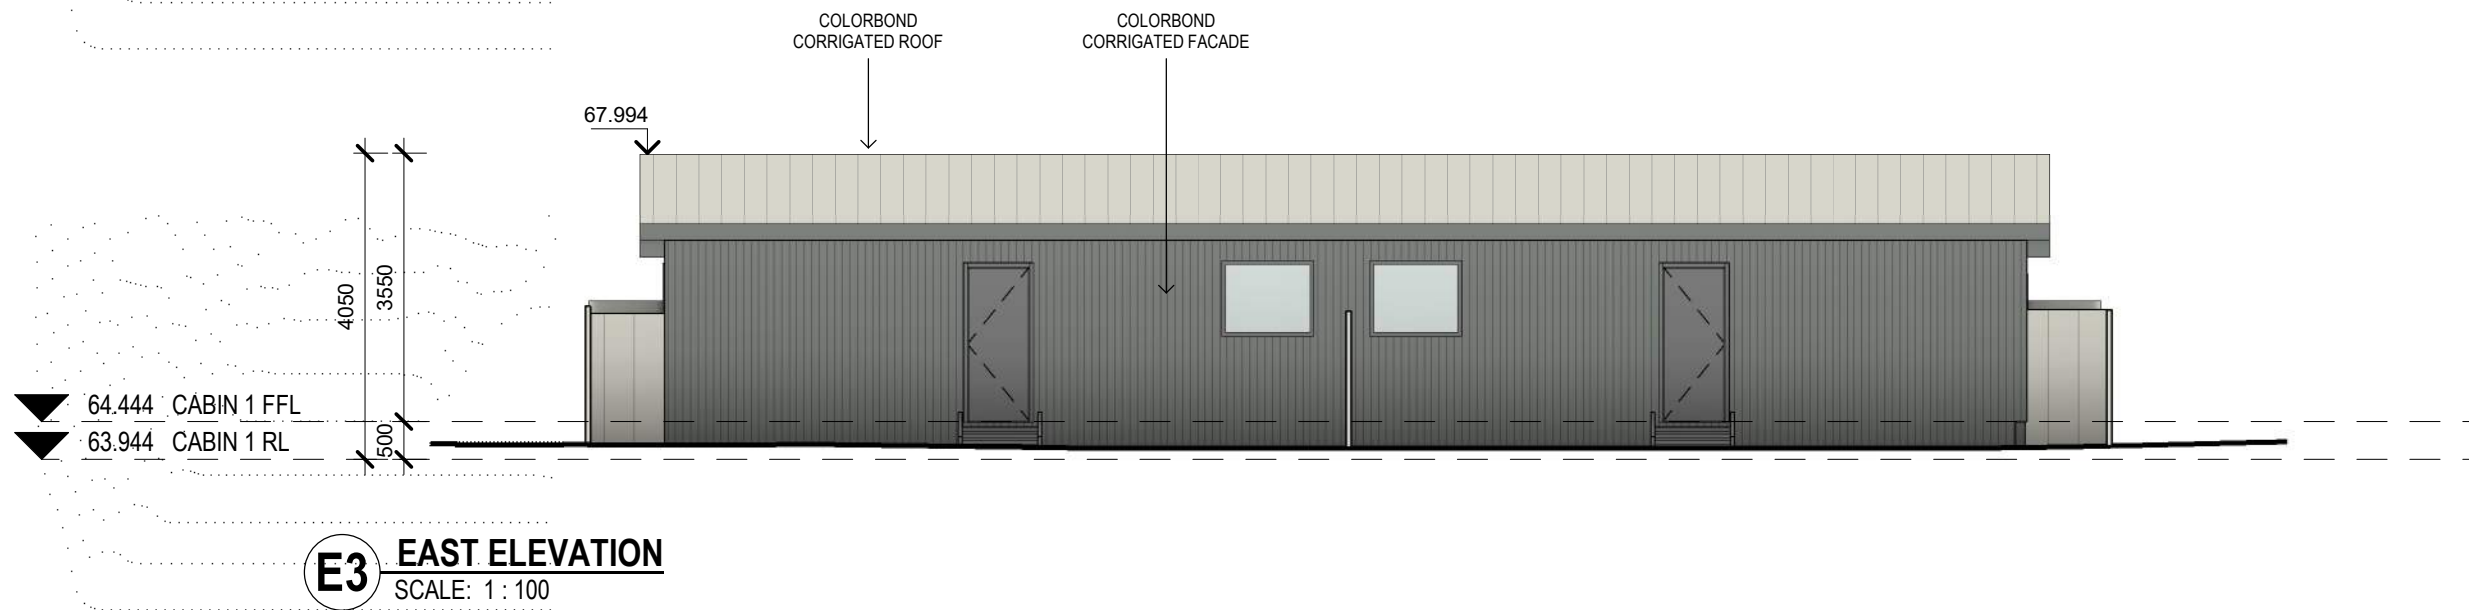

COLORBOND FACADE SHEETING
LYSAGHT 'MINI ORB'
FINISH: COLORBOND 'WINDSPRAY' MATT



COLORBOND ROOF SHEETING
LYSAGHT 'MINI ORB'
FINISH: COLORBOND 'SURFMIST' MATT



POWDER COATED ALUMINIUM DOOR
& WINDOW
FINISH: MONUMENT

BUILDING ELEVATIONS - TYPICAL

BALRANALD KWA


Scale 1 : 100@A3

Date 20/03/23 Drawing Number A50-002


Project Number 10628

DATE: 20/03/2023 11:31:20 AM



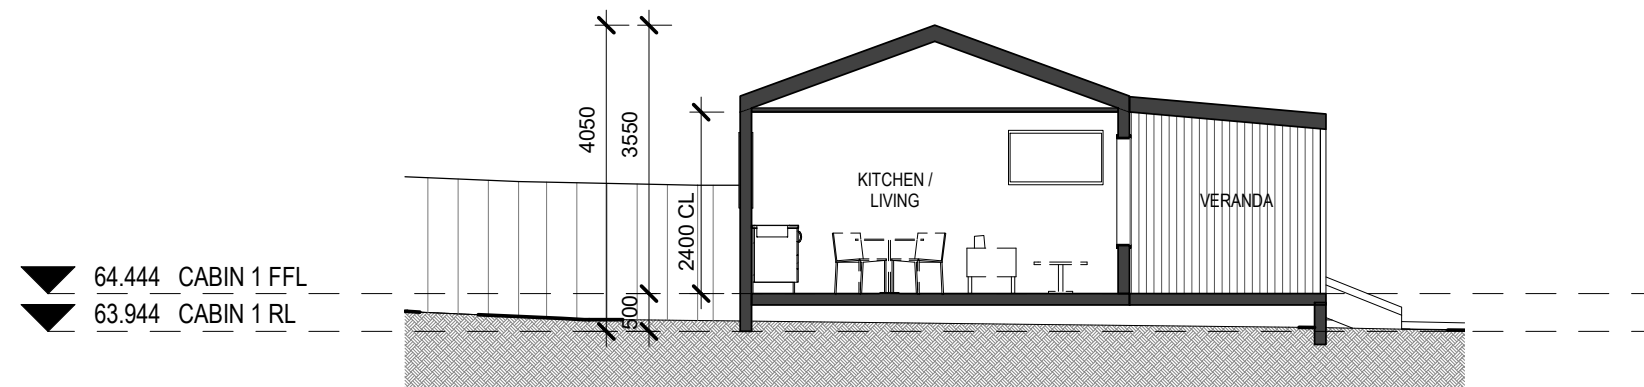

S1 **BUILDING SECTION - E/W**
SCALE: 1 : 100

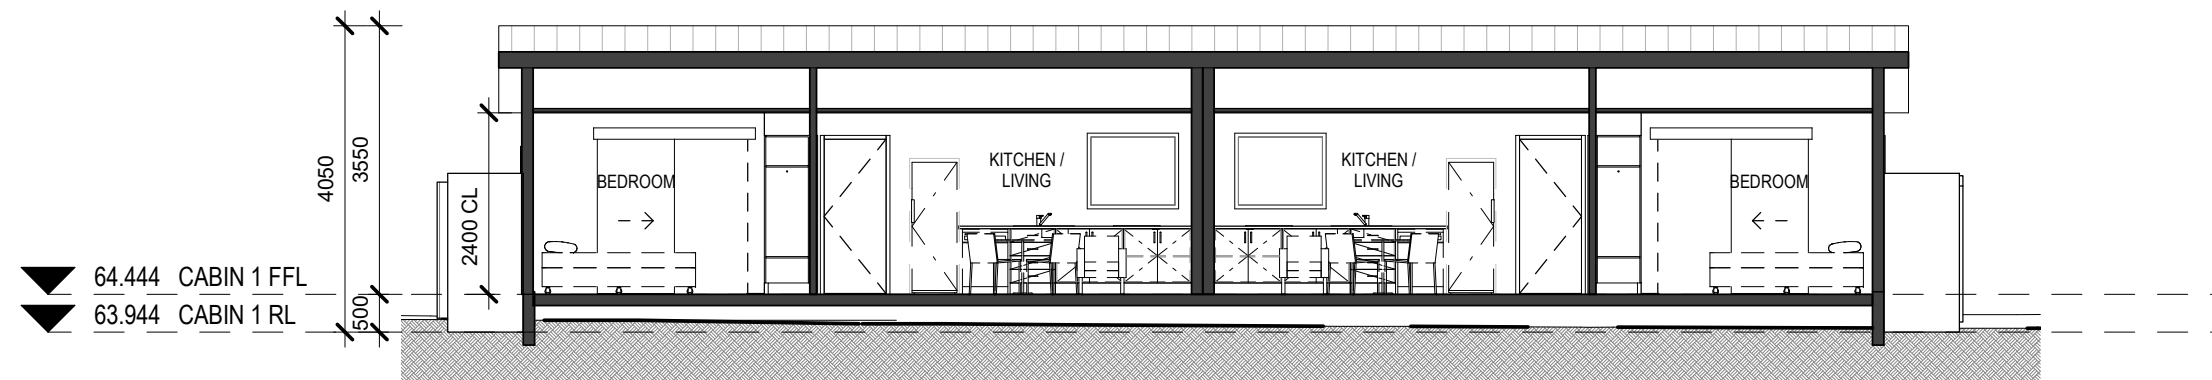

S2 **BUILDING SECTION - N/S**
SCALE: 1 : 100


BUILDING SECTIONS - TYPICAL

BALRANALD KWA


Scale 1 : 100@A3

Date 20/03/23 Drawing Number A51-001

Project Number 10628

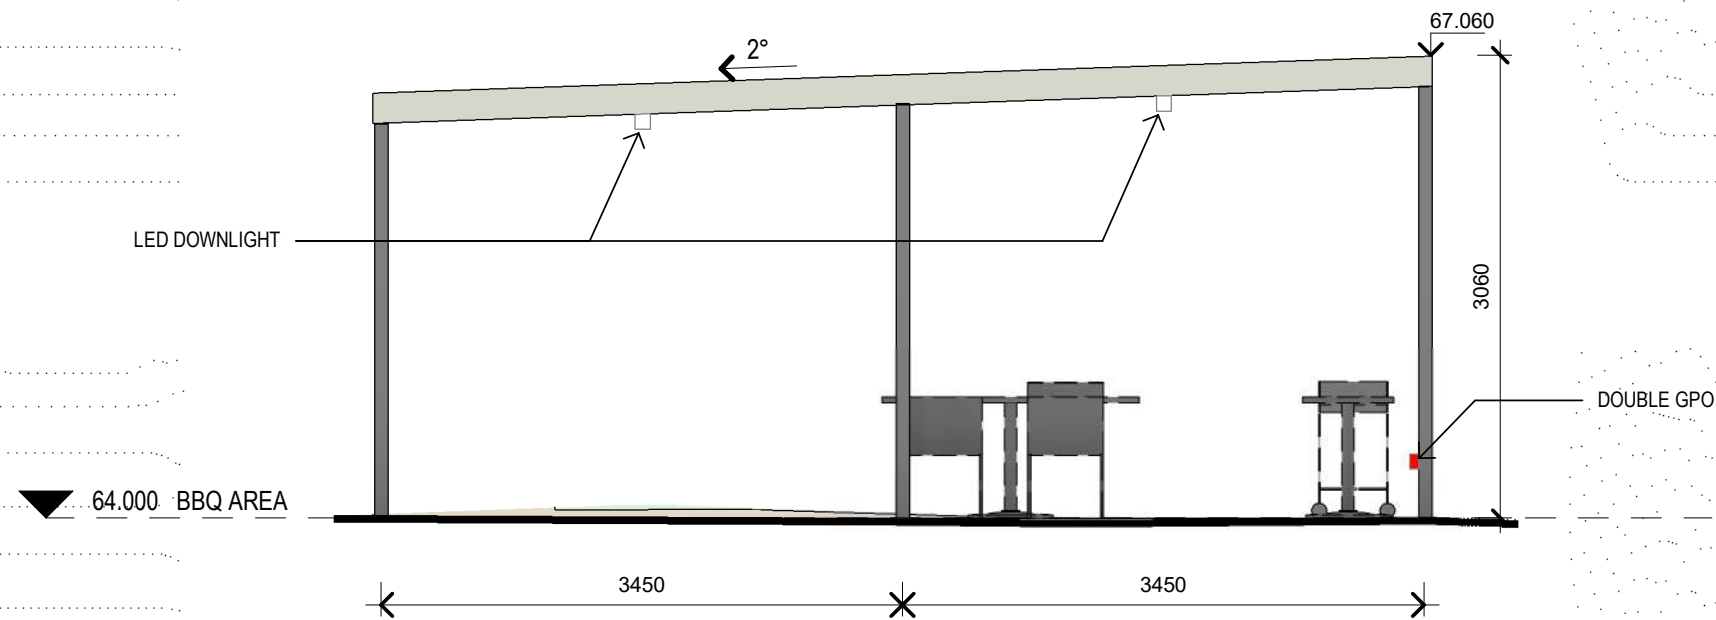

E1 **NORTH ELEVATION**
SCALE: 1 : 50

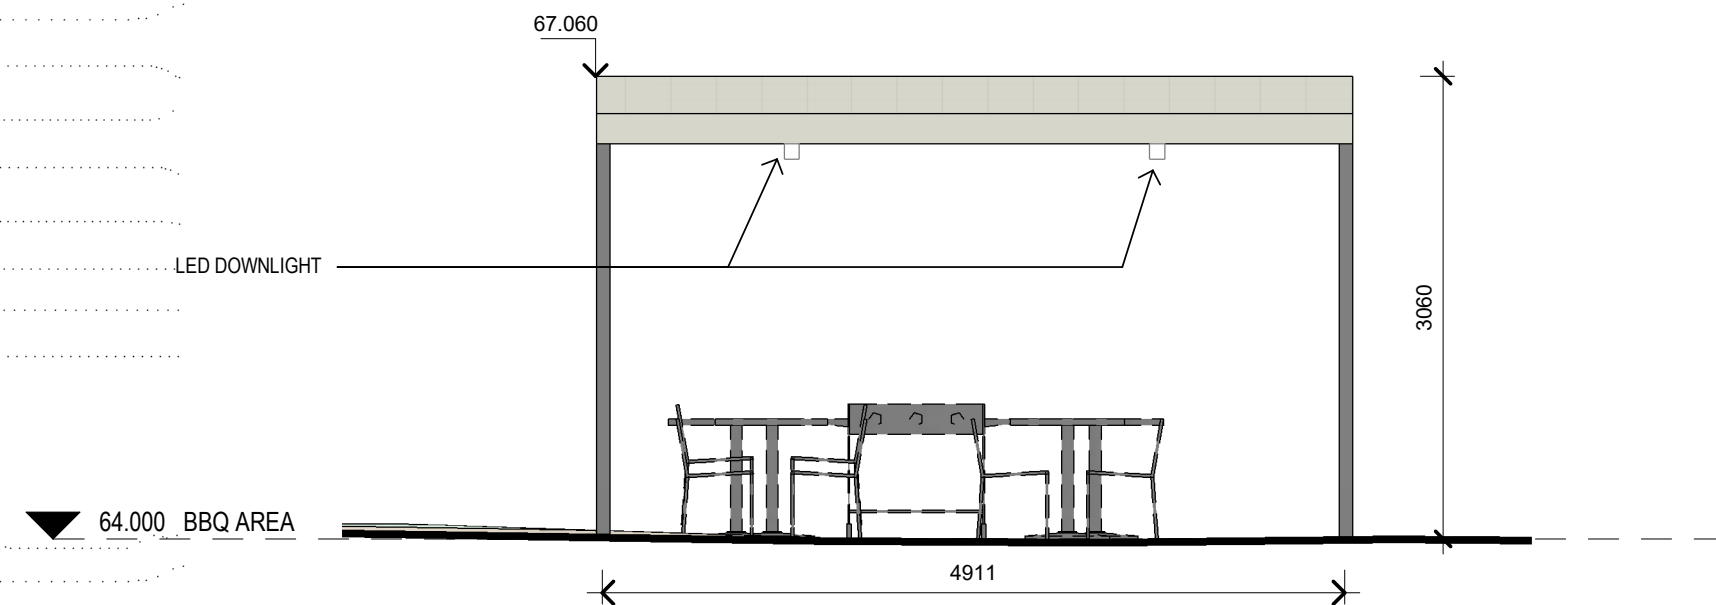

E2 **EAST ELEVATION**
SCALE: 1 : 50



COLORBOND ROOF SHEETING
LYSAGHT 'MINI ORB'
FINISH: COLORBOND 'SURFMIST' MATT

ELEVATIONS - BBQ AREA

BALRANALD KWA


Scale 1 : 50@A3

Date 20/03/23 Drawing Number A50-003

Project Number 10628

DATE: 20/03/2023 11:58:45 AM



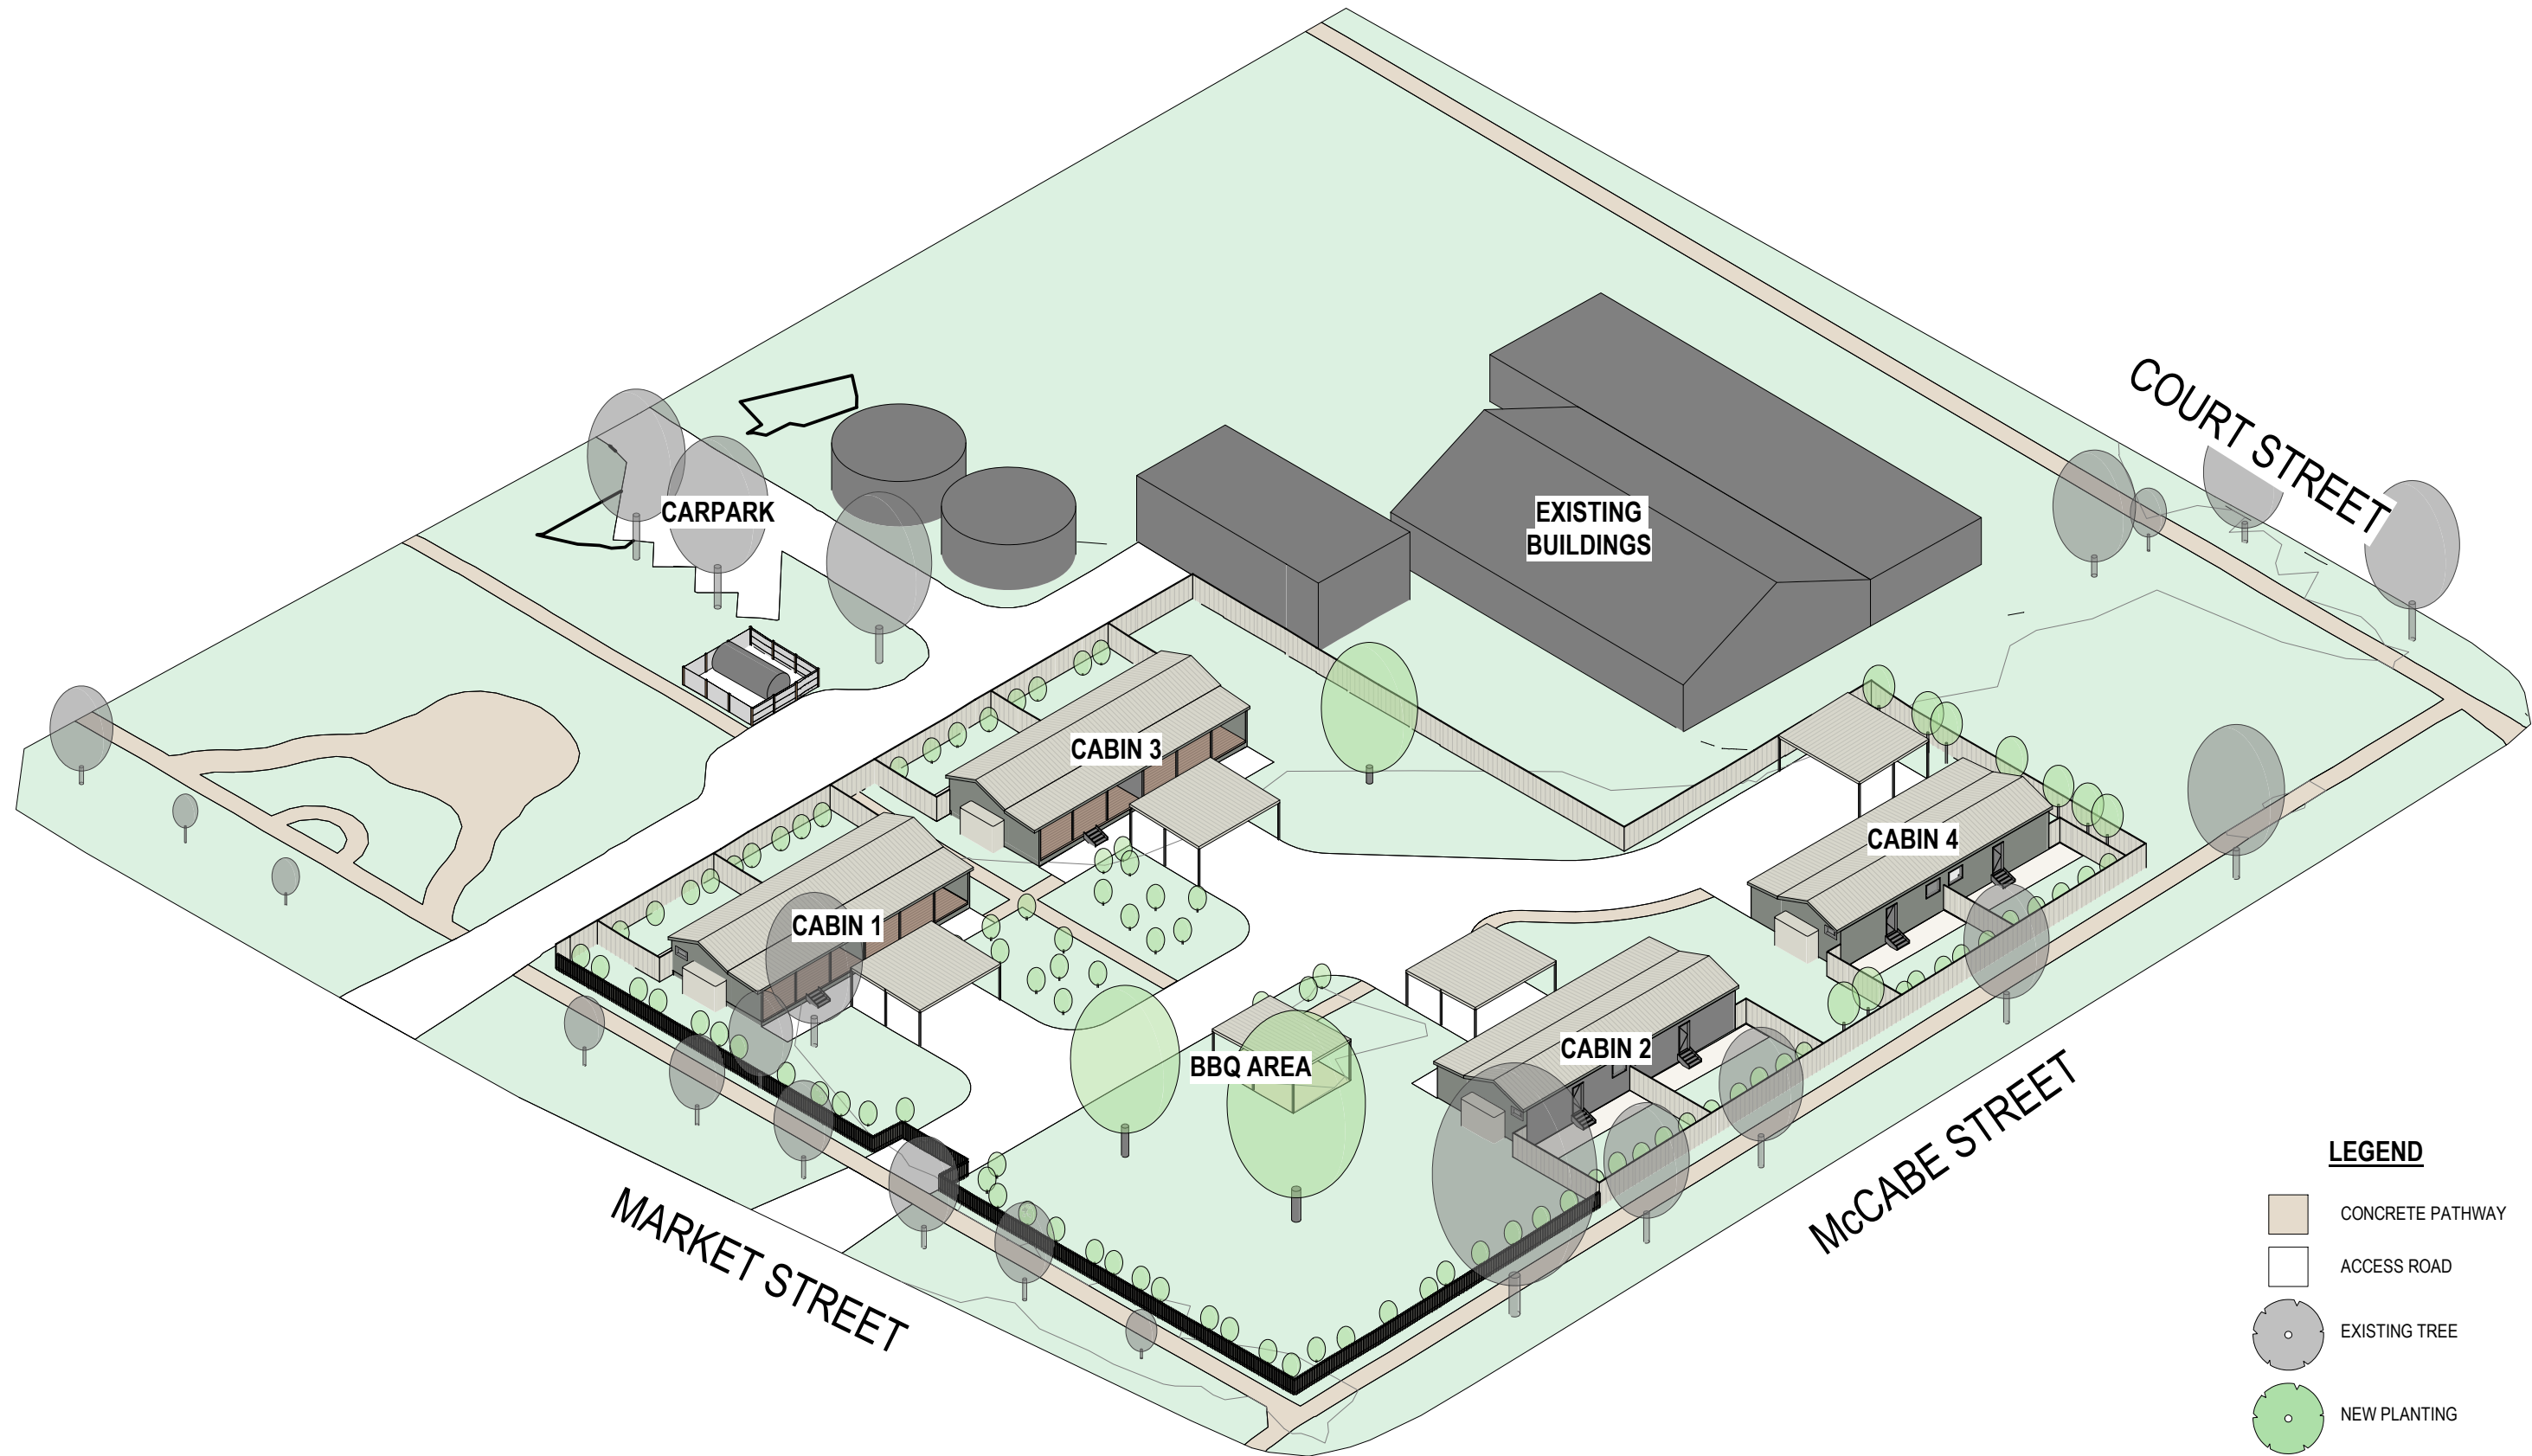

LEGEND

-  CONCRETE PATHWAY
-  ACCESS ROAD
-  EXISTING TREE
-  NEW PLANTING

MASSING STUDY

BALRANALD KWA

Project Number 10628

Scale 1 : 500@A3

Date 20/03/23 Drawing Number A90-001





AS/NZS ISO 9001
Certified

© Silver Thomas Hanley (Aust) Pty Ltd, 2023. All materials contained in this document (including text, content, photographs, video and audio) are protected by the Australian Copyright Act 1968 and may not be reproduced, distributed, transmitted, displayed, published, broadcast or modified in any way without the prior written consent of Silver Thomas Hanley (Aust) Pty Ltd.

