


DESIGNED: T. BUGAEV
JOB MANAGER: A. CARVALHAES
VERIFIER: -
DRAWN: M. MAI

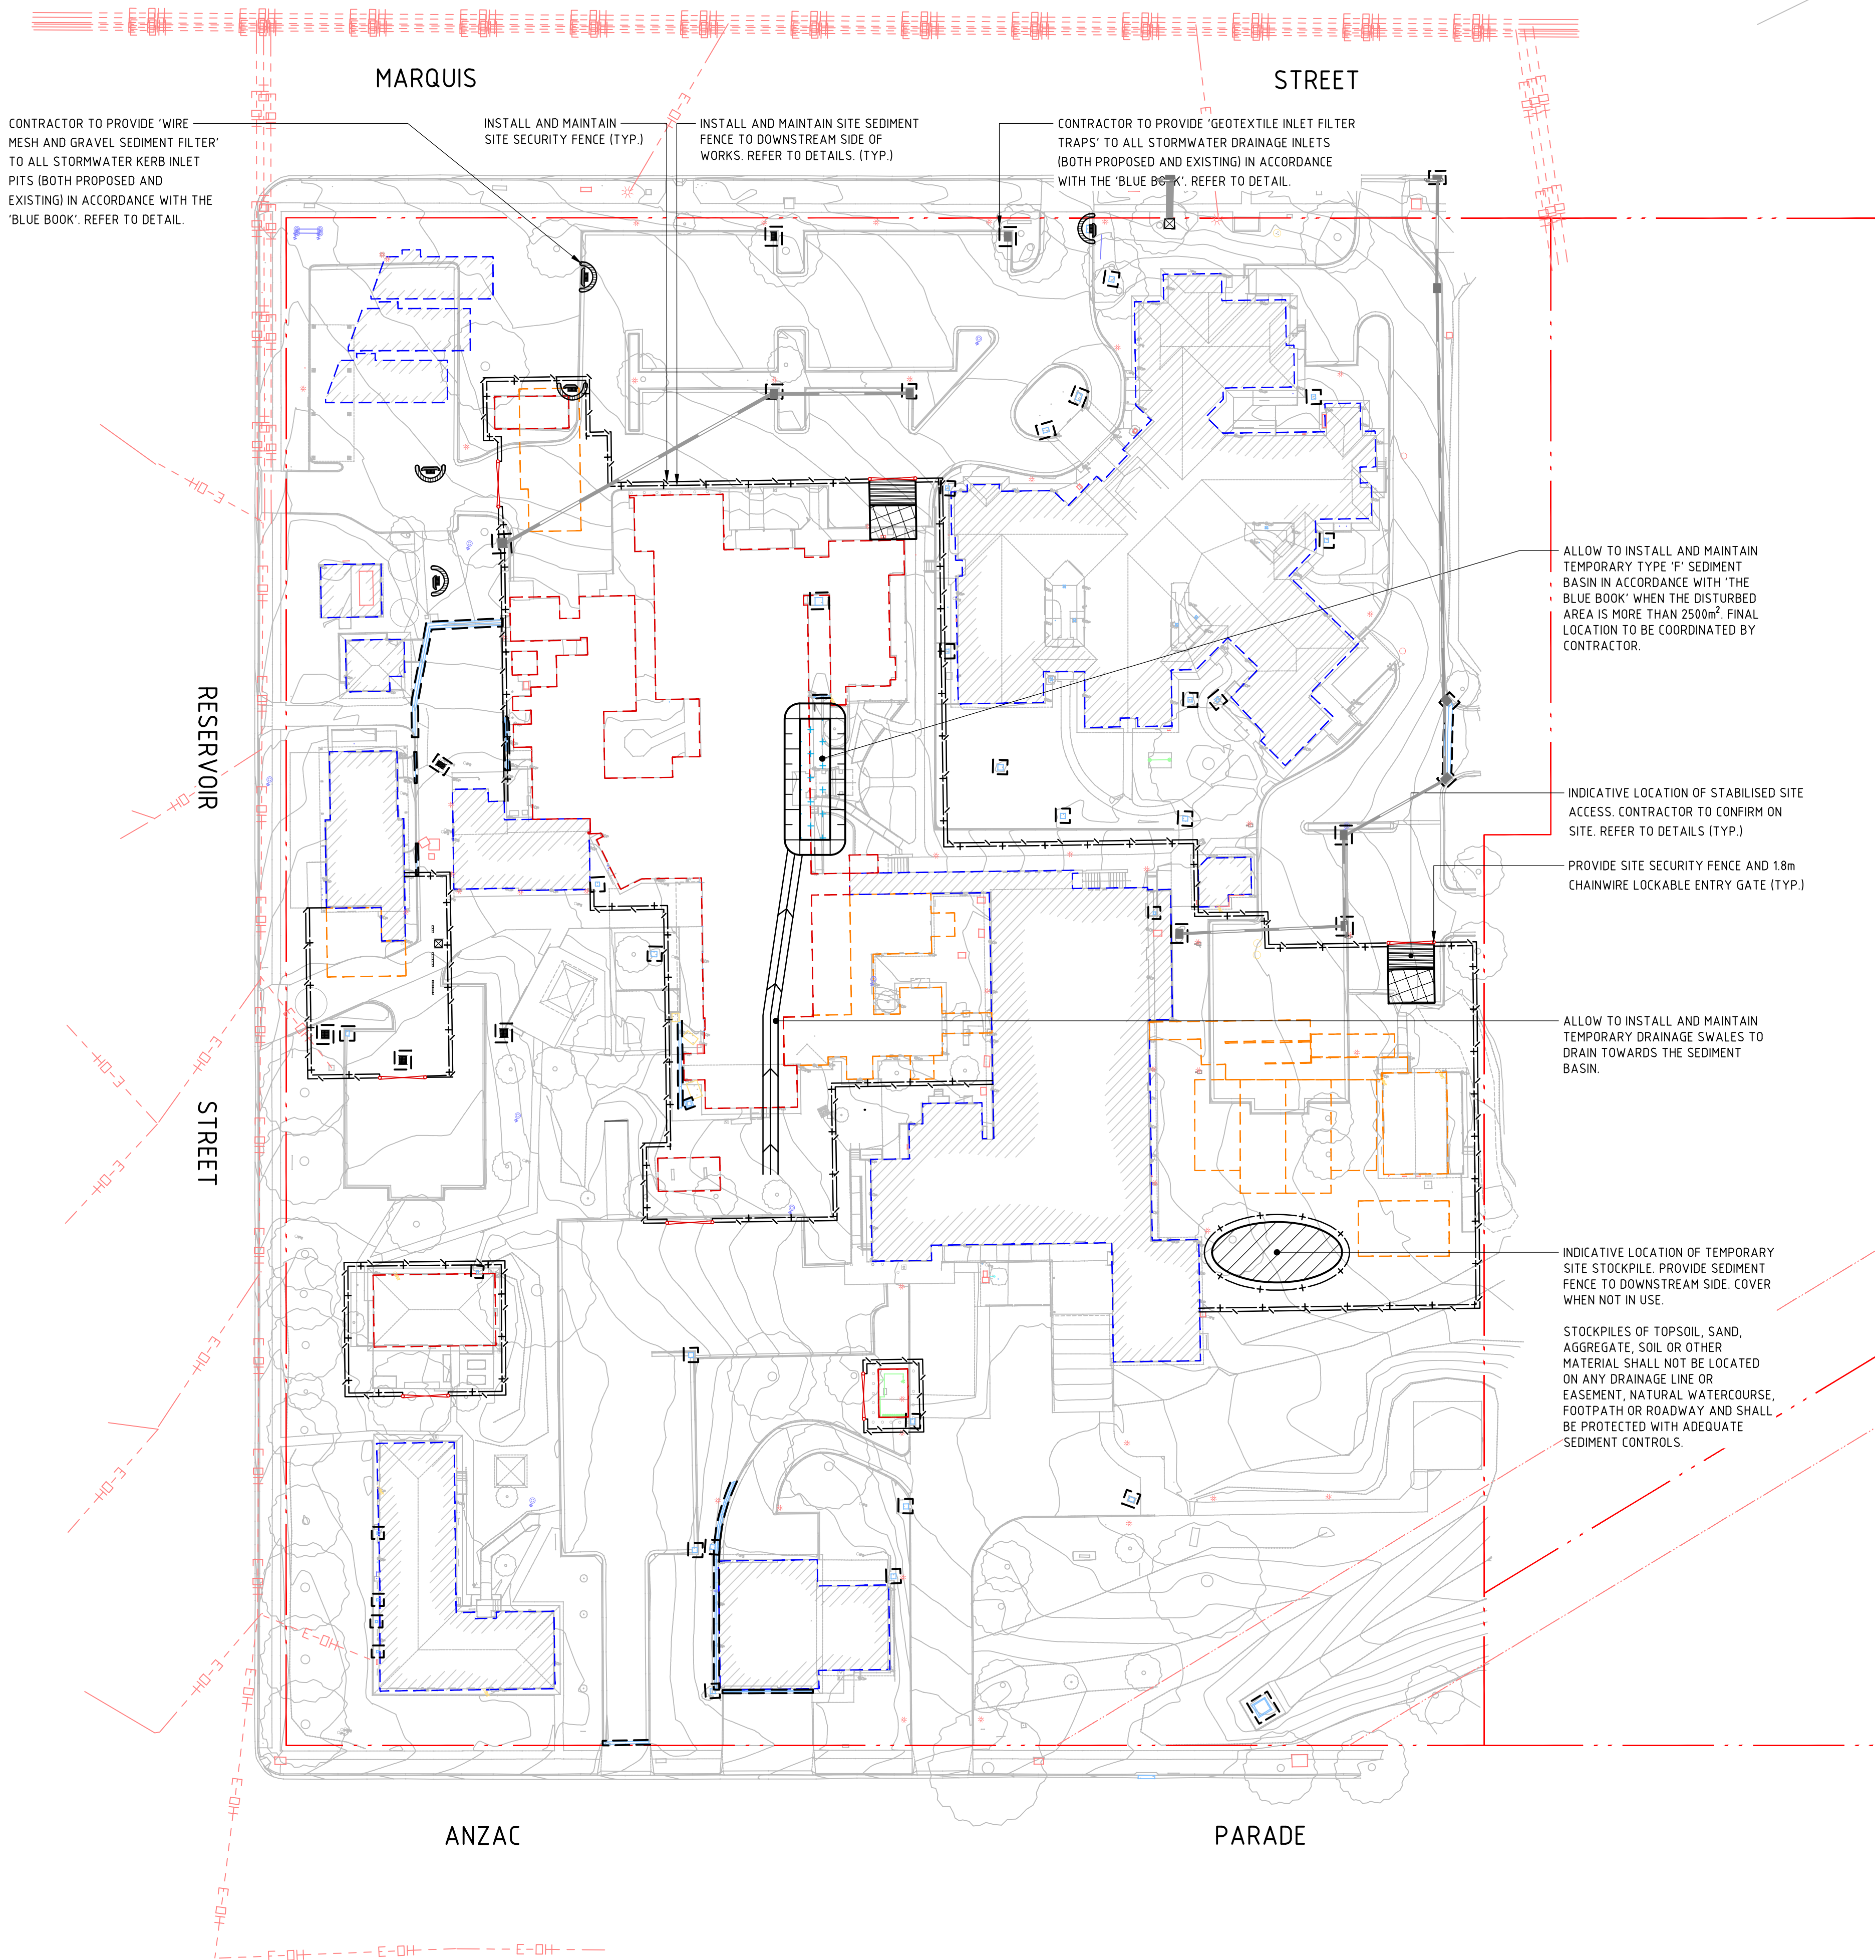

LEGEND	
	PROPOSED BOUNDARY LINE
	EASEMENT LINE
	BUILDING OUTLINE
	EXISTING ELECTRICITY
	EXISTING ELECTRICITY (OVERHEAD)
	EXISTING GAS
	EXISTING STORMWATER
	EXISTING SEWER
	EXISTING CONTOURS
	SECURITY GATE
	SEDIMENT FENCE
	SECURITY FENCE
	GEOTEXTILE INLET FILTER TRAP
	WIRE MESH AND GRAVEL SEDIMENT FILTER
	STABILISED SITE ACCESS
	STOCKPILE
	DRAINAGE SWALE
	SEDIMENT BASIN
	NEW DRAINAGE STRUCTURE
	EXISTING INFRASTRUCTURE
	AREA OF PROPOSED WORKS
	AREA OF DEMOLITION WORKS

ALL SETOUT TO ARCHITECT'S DRAWINGS. DIMENSIONS TO BE VERIFIED WITH ARCHITECT AND BUILDER BEFORE COMMENCING SHOP DRAWINGS OR SITE WORK. NORTHROP ACCEPTS NO RESPONSIBILITY FOR THE USABILITY, COMPLETENESS OR SCALE OF DRAWINGS TRANSFERRED ELECTRONICALLY. THE COPYRIGHT OF THIS DRAWING REMAINS WITH NORTHROP CONSULTING ENGINEERS PTY LTD


GENERAL NOTES:

- REFER SPECIFICATIONS NOTES FOR SEDIMENT AND SOIL EROSION CONTROL GENERAL REQUIREMENTS.
- ALL WORKS TO BE CARRIED OUT IN ACCORDANCE WITH COUNCIL / RELEVANT AUTHORITY SPECIFICATIONS AND DETAILS.
- ALL SEDIMENT AND SOIL EROSION CONTROL MEASURES TO BE INSTALLED IN ACCORDANCE WITH THE 'BLUE BOOK'. CONTRACTOR TO ENSURE THESE MEASURES ARE IN PLACE AND MAINTAINED AT ALL TIMES DURING CONSTRUCTION WORKS.
- CONTRACTOR TO PROVIDE 'WIRE MESH AND GRAVEL SEDIMENT FILTER' TO ALL PAVED / ROAD AREAS (BOTH PROPOSED AND EXISTING) IN ACCORDANCE WITH THE 'BLUE BOOK'.
- CONTRACTOR TO PROVIDE 'GEOTEXTILE INLET FILTER TRAPS' TO ALL STORMWATER DRAINAGE INLETS (BOTH PROPOSED AND EXISTING) IN ACCORDANCE WITH THE 'BLUE BOOK'.
- ALL PITS OPEN TO ATMOSPHERE TO BE PROTECTED IN ACCORDANCE WITH THE 'BLUE BOOK'.

REV	DESCRIPTION	ISS'D	VER'D	APP'D	DATE
A	PRE-ECI UPDATED STAGING PLANS	AS		AC	17.03.23
B	PRE-ECI UPDATED STAGING PLANS	MM		AC	14.04.23



PROJECT
GUNNEDAH HOSPITAL REDEVELOPMENT
MARQUIS STREET, GUNNEDAH, NSW 2380

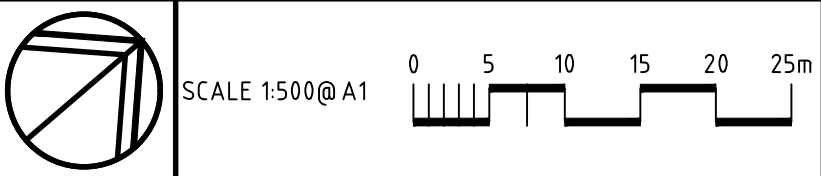

DRAWING TITLE
CONCEPT SEDIMENT AND SOIL EROSION CONTROL PLAN - EARLY WORKS
NOT FOR CONSTRUCTION

JOB NUMBER	DRAWING NUMBER	REVISION
220254	GHR-CI-MW-1001	B
DRAWING SHEET SIZE = A1		