



WENTWORTH HEALTH SERVICE REDEVELOPMENT

24 HOSPITAL ROAD
WENTWORTH NSW 2648

Sheet Number	Sheet Name	Current Revision	Current Revision Date
REF-0000	COVER	2	03.04.2023
REF-0005	EXTERNAL FINISHES BOARD	2	03.04.2023
REF-0020	LOCATION PLAN	2	03.04.2023
REF-0202	SITE PLAN	5	03.04.2023
REF-0203	DEMOLITION PLAN - STAGE 1A	2	03.04.2023
REF-0204	DEMOLITION PLAN - STAGE 1B	2	03.04.2023
REF-0210	SITE SECTIONS	5	03.04.2023
REF-1000	GENERAL ARRANGEMENT PLAN - GROUND	5	03.04.2023
REF-1001	GENERAL ARRANGEMENT PLAN - ROOF	2	03.04.2023
REF-3000	EXTERNAL ELEVATIONS	5	03.04.2023
REF-4000	SECTIONS	2	03.04.2023

MostynCopper
PROJECT MANAGER
MOSTYN COPPER

TTW Taylor
Thomson
Whitting
STRUCTURE + CIVIL
TTW

STEENSEN VARMING
ELECTRICAL + MECHANICAL
STEENSEN VARMING

**Warren
Smith**
Consulting Engineers

HYDRAULIC + FIRE
WARREN SMITH CONSULTING ENGINEERS

Issue				
No.	Date	Description	Dwn	Chkd
1	20.12.22	Ref Issue	AK	PR
2	03.04.2023	Ref Issue	AK	PR

+61 2 9922 2344
Nominated Architect:
Andrew Duffin NSW 5602
NBRS & Partners Pty Ltd VIC 51197
Project
WENTWORTH HSR

nbrs.com.au

ABN 16 002 247 565


at
24 Hospital Rd
Wentworth NSW 2648
for
Health Infrastructure

Drawing Title
COVER


Date 12/04/2023 5:48:00 PM
Scale @ A1

Drawing Reference
21325-NBRS-AR-REF-0000
Revision
2


Any form of replication of this drawing in full or in part without the written permission of NBRS-PARTNERS Pty Ltd constitutes an infringement of the copyright.
© 2022

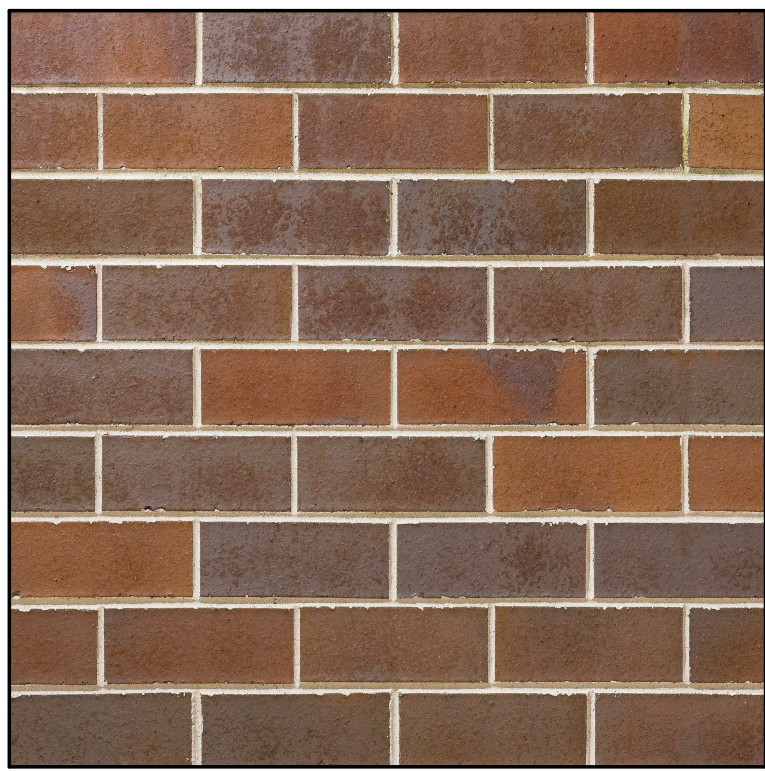


BRK-101
BRICK - ENTRY FEATURE WALL

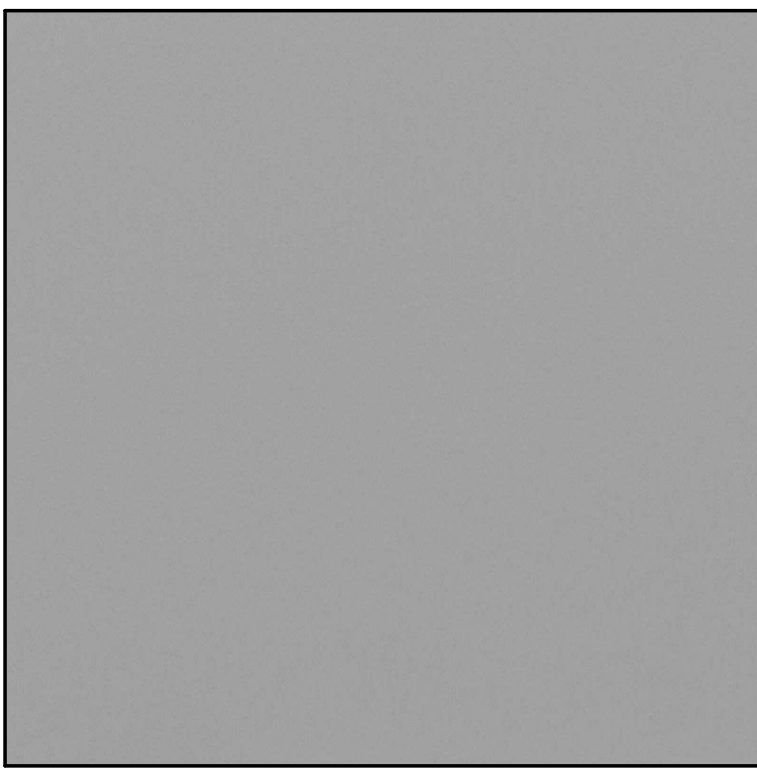


CLD-101
FIBRE CEMENT CLADDING - FACADE PANEL

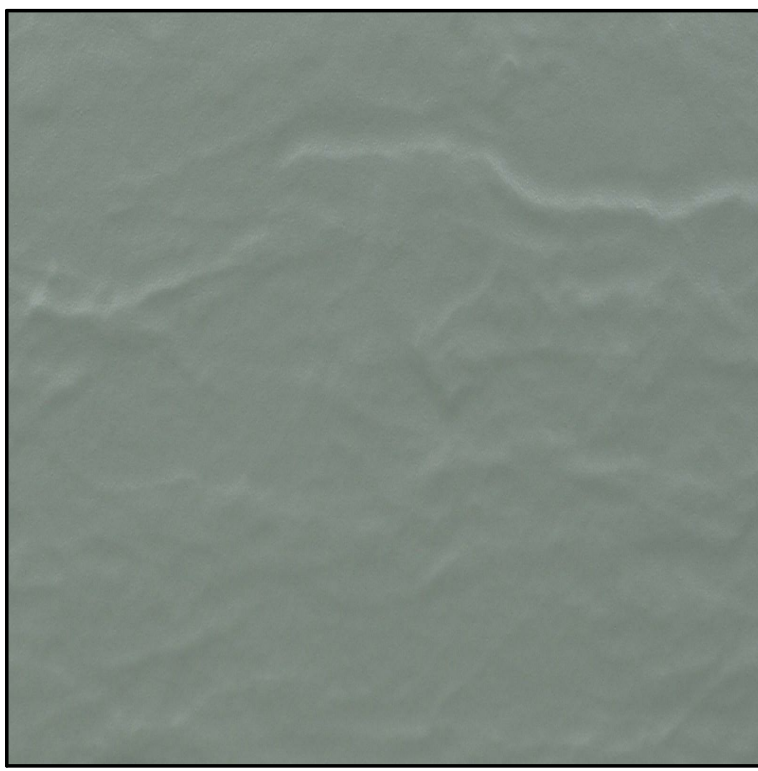

CLD-102
FIBRE CEMENT CLADDING - FACADE PANEL

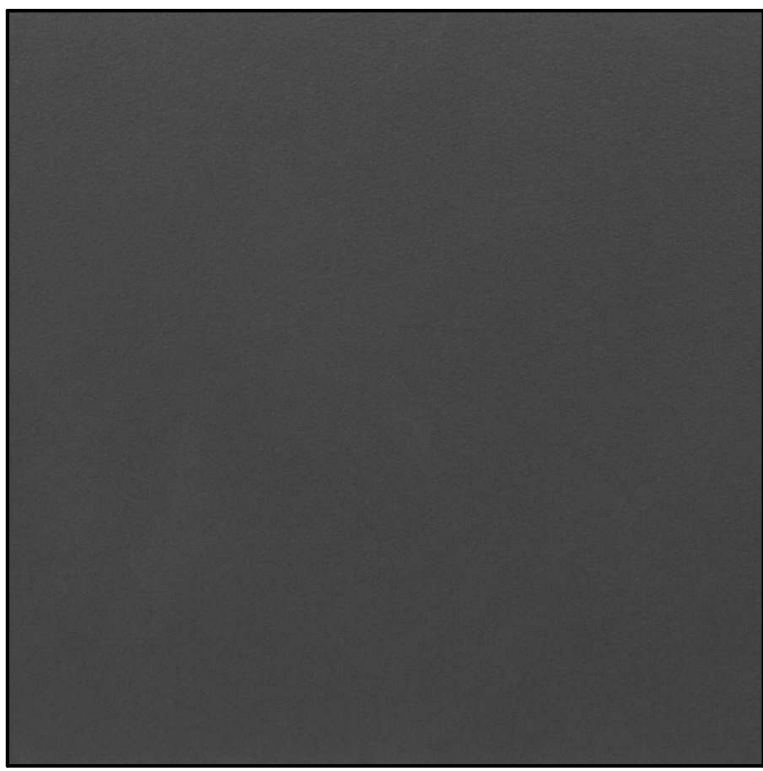

CLD-101
FIBRE CEMENT CLADDING - FACADE PANEL

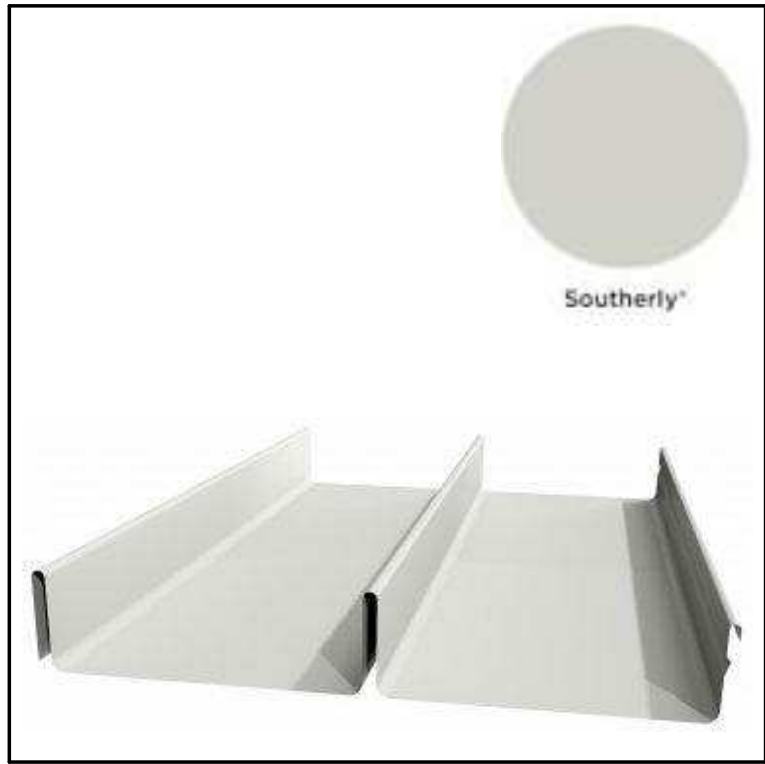

RFS-101
STANDING SEAM ROOF SYSTEM



SCN-101
POWDER COATED ALUMINIUM BLADES



SCN-102
SUNHOOD - PERFORATED METAL SCREEN
COLOUR - CHARCOAL



WIN-101
EXTERNAL WINDOW

MostynCopper
PROJECT MANAGER
MOSTYN COPPER

TTW Taylor
Thomson
Whitting
STRUCTURE + CIVIL
TTW

STEENSEN VARMING
ELECTRICAL + MECHANICAL
STEENSEN VARMING

Warren
Smith
Consulting Engineers

HYDRAULIC + FIRE
WARREN SMITH CONSULTING ENGINEERS

Issue				
No.	Date	Description	Dwn	Chkd
1	20.12.22	Ref Issue	AK	PR
2	03.04.2023	Ref Issue	AK	PR



MostynCopper
PROJECT MANAGER
MOSTYN COPPER

TTW Taylor
Thomson
Whitting
STRUCTURE + CIVIL
TTW

STEENSEN VARMING
ELECTRICAL + MECHANICAL
STEENSEN VARMING

**Warren
Smith**
Consulting Engineers

HYDRAULIC + FIRE
WARREN SMITH CONSULTING ENGINEERS

Issue		Description	Dwn	Chkd
No.	Date			
1	20.12.22	Ref Issue	AK	PR
2	03.04.2023	Ref Issue	AK	PR

+61 2 9922 2344
Nominated Architect:
Andrew Duffin NSW 5602
NBRS & Partners Pty Ltd VIC 51197
Project
WENTWORTH HSR

nbrs.com.au


ABN 16 002 247 565

at
24 Hospital Rd
Wentworth NSW 2648
for
Health Infrastructure

Drawing Title
LOCATION PLAN

Date 11/04/2023 5:47:41 PM
Scale 1 : 2000 @ A1

Drawing Reference
21325-NBRS-AR-REF-0020

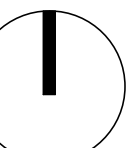

Revision
2

LEGEND

- NEW HEALTH SERVICE BUILDING
- STAFF ACCOMMODATION
- EXTERNAL PLANT AND SERVICES
- FOOTPATHS, ROADS AND PARKING
- EXISTING ROADS AND PARKING RETAINED
- NEW OR MODIFIED LANDSCAPING
- EXISTING LANDSCAPE RETAINED
- DEMOLISHED BUILDINGS
- TITLE BOUNDARY
- ASSET PROTECTION ZONE BOUNDARY
- PROPOSED OVERHEAD HV LINE

MostynCopper
PROJECT MANAGER
MOSTYN COPPER

TTW Taylor
Thomson
Whitting
STRUCTURE + CIVIL
TTW

STEENSEN VARMING
ELECTRICAL + MECHANICAL
STEENSEN VARMING
Warren
Smith
Consulting Engineers
HYDRAULIC + FIRE
WARREN SMITH CONSULTING ENGINEERS

Issue No.	Date	Description	Dwn	Chkd
3	15.12.22	Ref Issue	AK	PR
4	20.12.22	Ref Issue	AK	PR
5	03.04.2023	Ref Issue	AK	PR
6	24.04.2023	Ref Issue	AK	PR
7	27.04.2023	REF Issue	JI	PR

+61 2 9922 2344
Nominated Architect:
Andrew Duffin NSW 5602
NBRS & Partners Pty Ltd VIC 51197
Project
WENTWORTH HSR


at
24 Hospital Rd
Wentworth NSW 2648
for
Health Infrastructure

Drawing Title
SITE PLAN

Date 27/04/2023 12:57:45 PM
Scale 1:300 @ A1

Drawing Reference
21325-NBRS-AR-REF-0202

Any form of replication of this drawing in full or in part without the written permission of NBRS+PARTNERS Pty Ltd constitutes an infringement of the copyright.
Revision
7

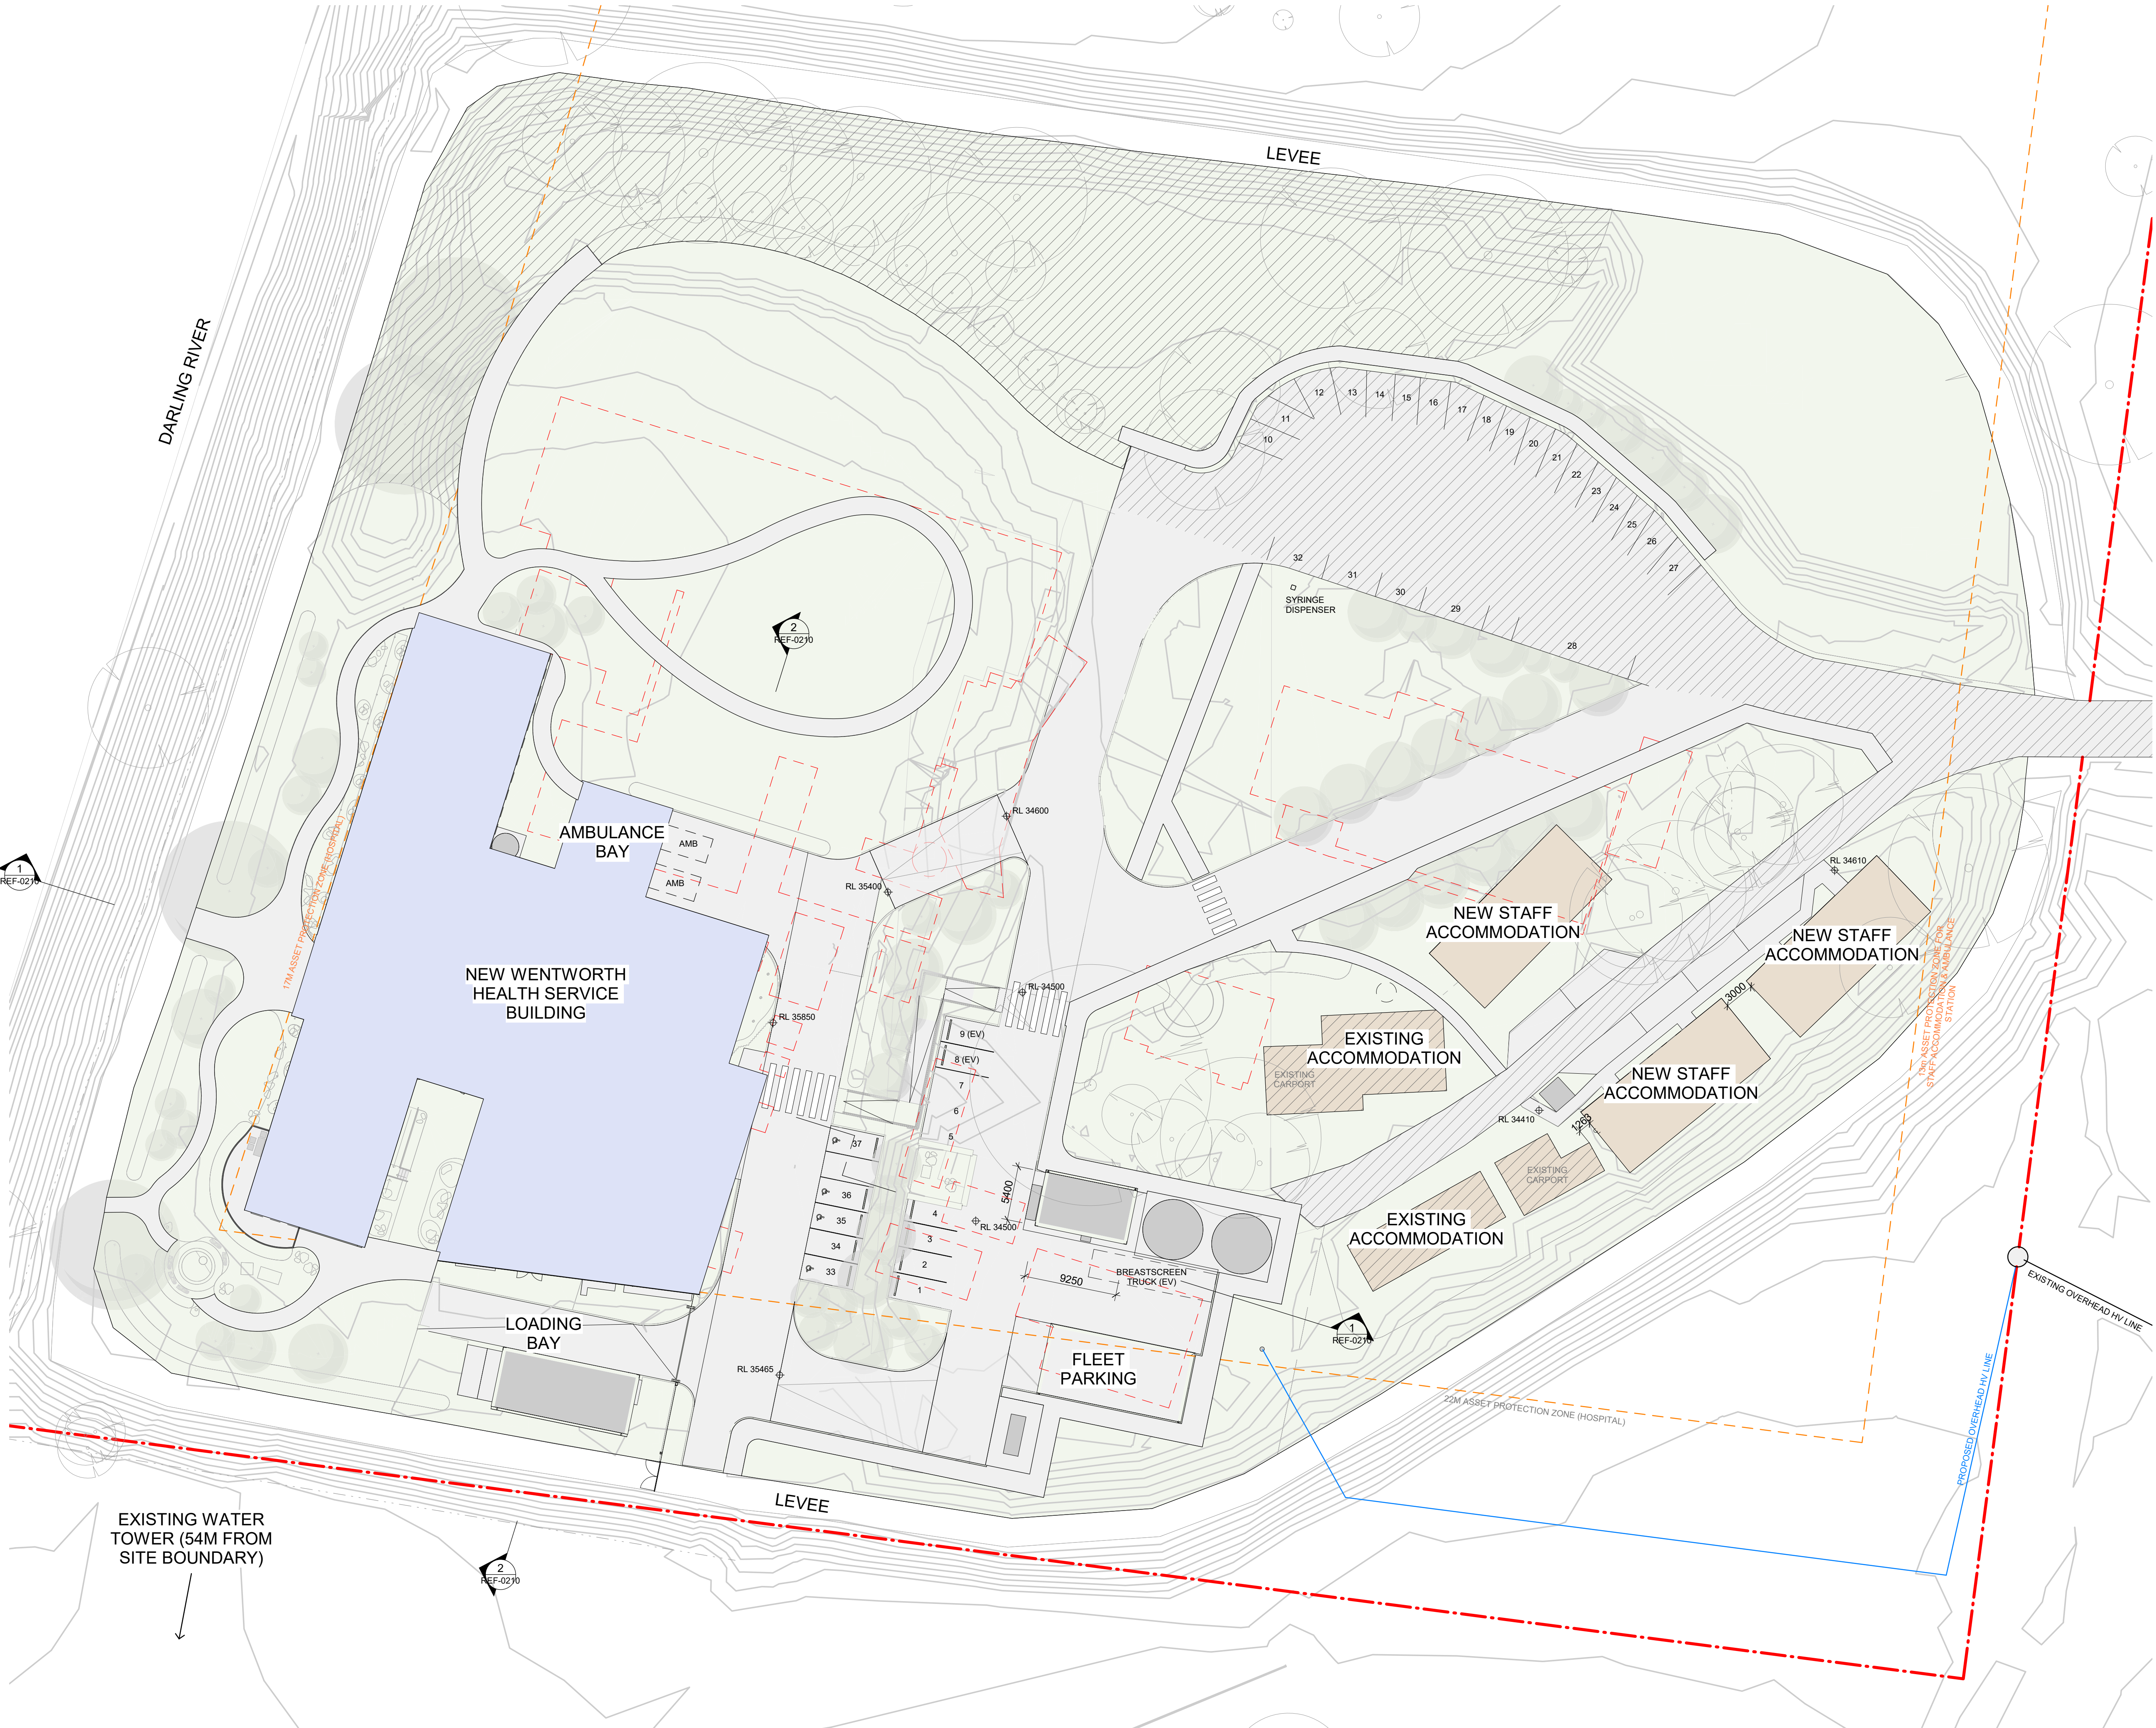

MostynCopper
PROJECT MANAGER
MOSTYN COPPER

TTW Taylor
Thomson
Whitting
STRUCTURE + CIVIL
TTW

STEENSEN VARMING
ELECTRICAL + MECHANICAL
STEENSEN VARMING

Warren
Smith
Consulting Engineers

HYDRAULIC + FIRE
WARREN SMITH CONSULTING ENGINEERS

Issue				
No.	Date	Description	Dwn	Chkd
1	20.12.22	Ref Issue	AK	PR
2	03.04.2023	Ref Issue	AK	PR

+61 2 9922 2344
Nominated Architect:
Andrew Duffin NSW 5602
NBRS & Partners Pty Ltd VIC 51197
nbrs.com.au
ABN 16 002 247 565

Project
WENTWORTH HSR

at
24 Hospital Rd
Wentworth NSW 2648
for
Health Infrastructure


Drawing Title
DEMOLITION PLAN - STAGE 1A

Date 11/04/2023 5:48:34 PM
Scale 1 : 300 @ A1

Drawing Reference
21325-NBRS-AR-REF-0203

Revision
2

Any form of replication of this drawing in full or in part without the written permission of NBRS+PARTNERS Pty Ltd constitutes an infringement of the copyright.
© 2022

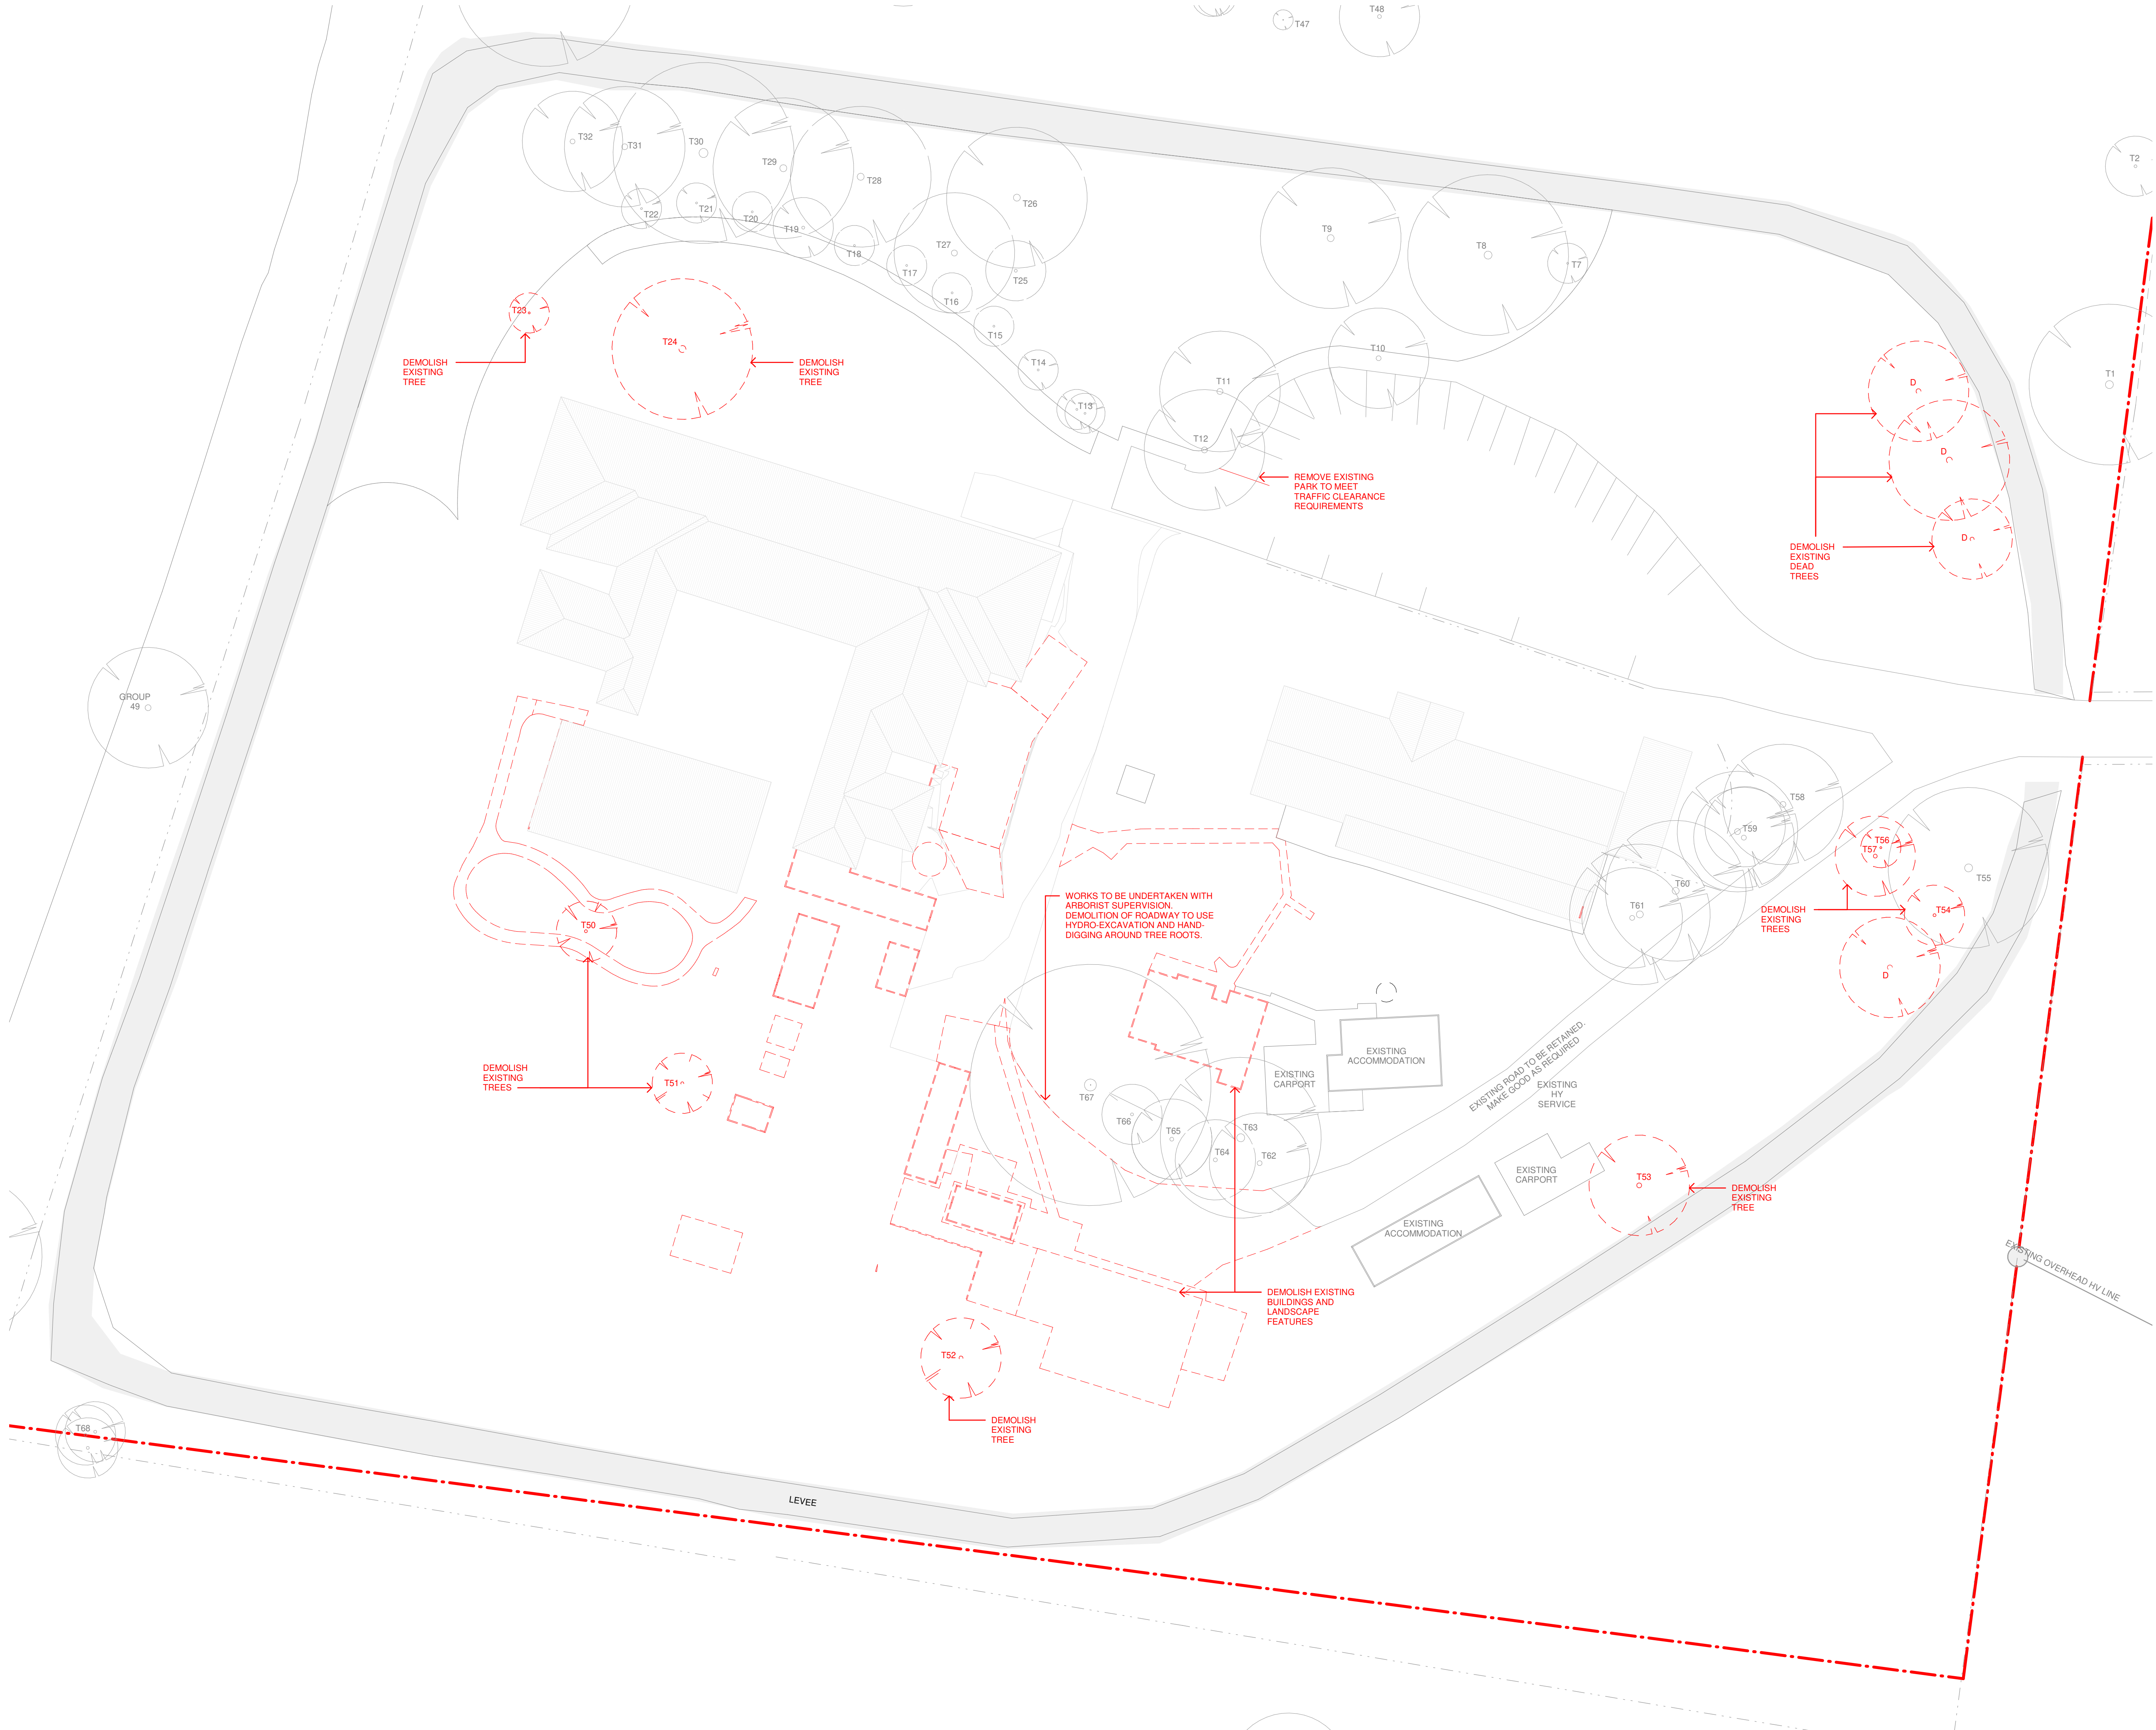



MostynCopper
PROJECT MANAGER
MOSTYN COPPER

TTW Taylor
Thomson
Whitting
STRUCTURE + CIVIL
TTW

STEENSEN VARMING
ELECTRICAL + MECHANICAL
STEENSEN VARMING

**Warren
Smith**
Consulting Engineers

HYDRAULIC + FIRE
WARREN SMITH CONSULTING ENGINEERS

Issue		Description	Dwn	Chkd
No.	Date			
1	20.12.22	Ref Issue	AK	PR
2	03.04.2023	Ref Issue	AK	PR

+61 2 9922 2344
Nominated Architect:
Andrew Duffin NSW 5602
NBRS & Partners Pty Ltd VIC 51197
nbrs.com.au
ABN 16 002 247 565

Project
WENTWORTH HSR

at
24 Hospital Rd
Wentworth NSW 2648
for
Health Infrastructure


Drawing Title
DEMOLITION PLAN - STAGE 1B

Date 11/04/2023 5:48:50 PM
Scale 1 : 300 @ A1


Drawing Reference
21325-NBRS-AR-REF-0204

Revision
2

Any form of replication of this drawing in full or in part without the written permission of NBRS+PARTNERS Pty Ltd constitutes an infringement of the copyright.
© 2022

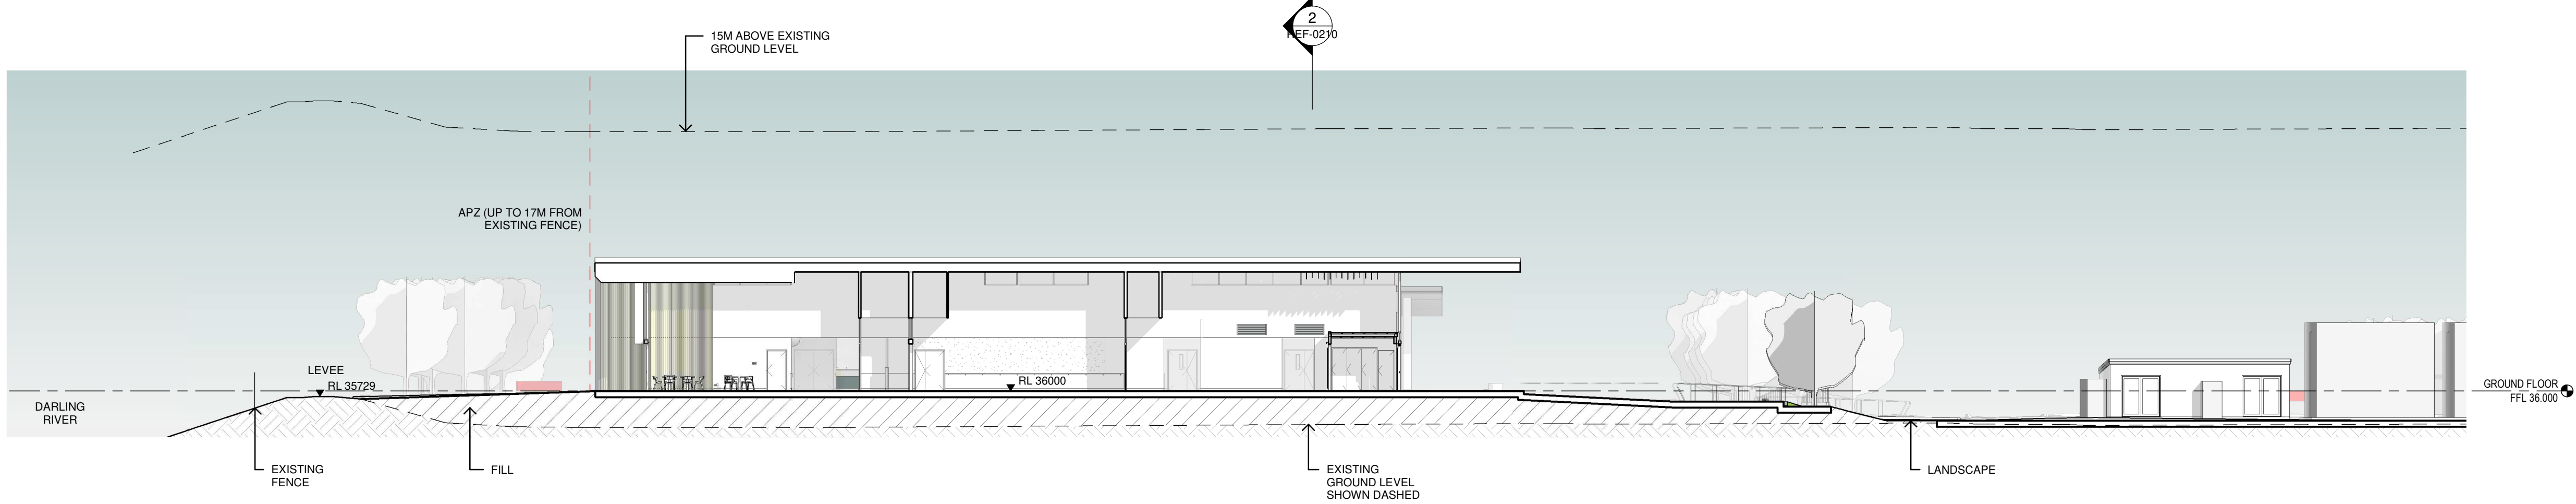

1 SITE SECTION - EAST-WEST
1 : 200

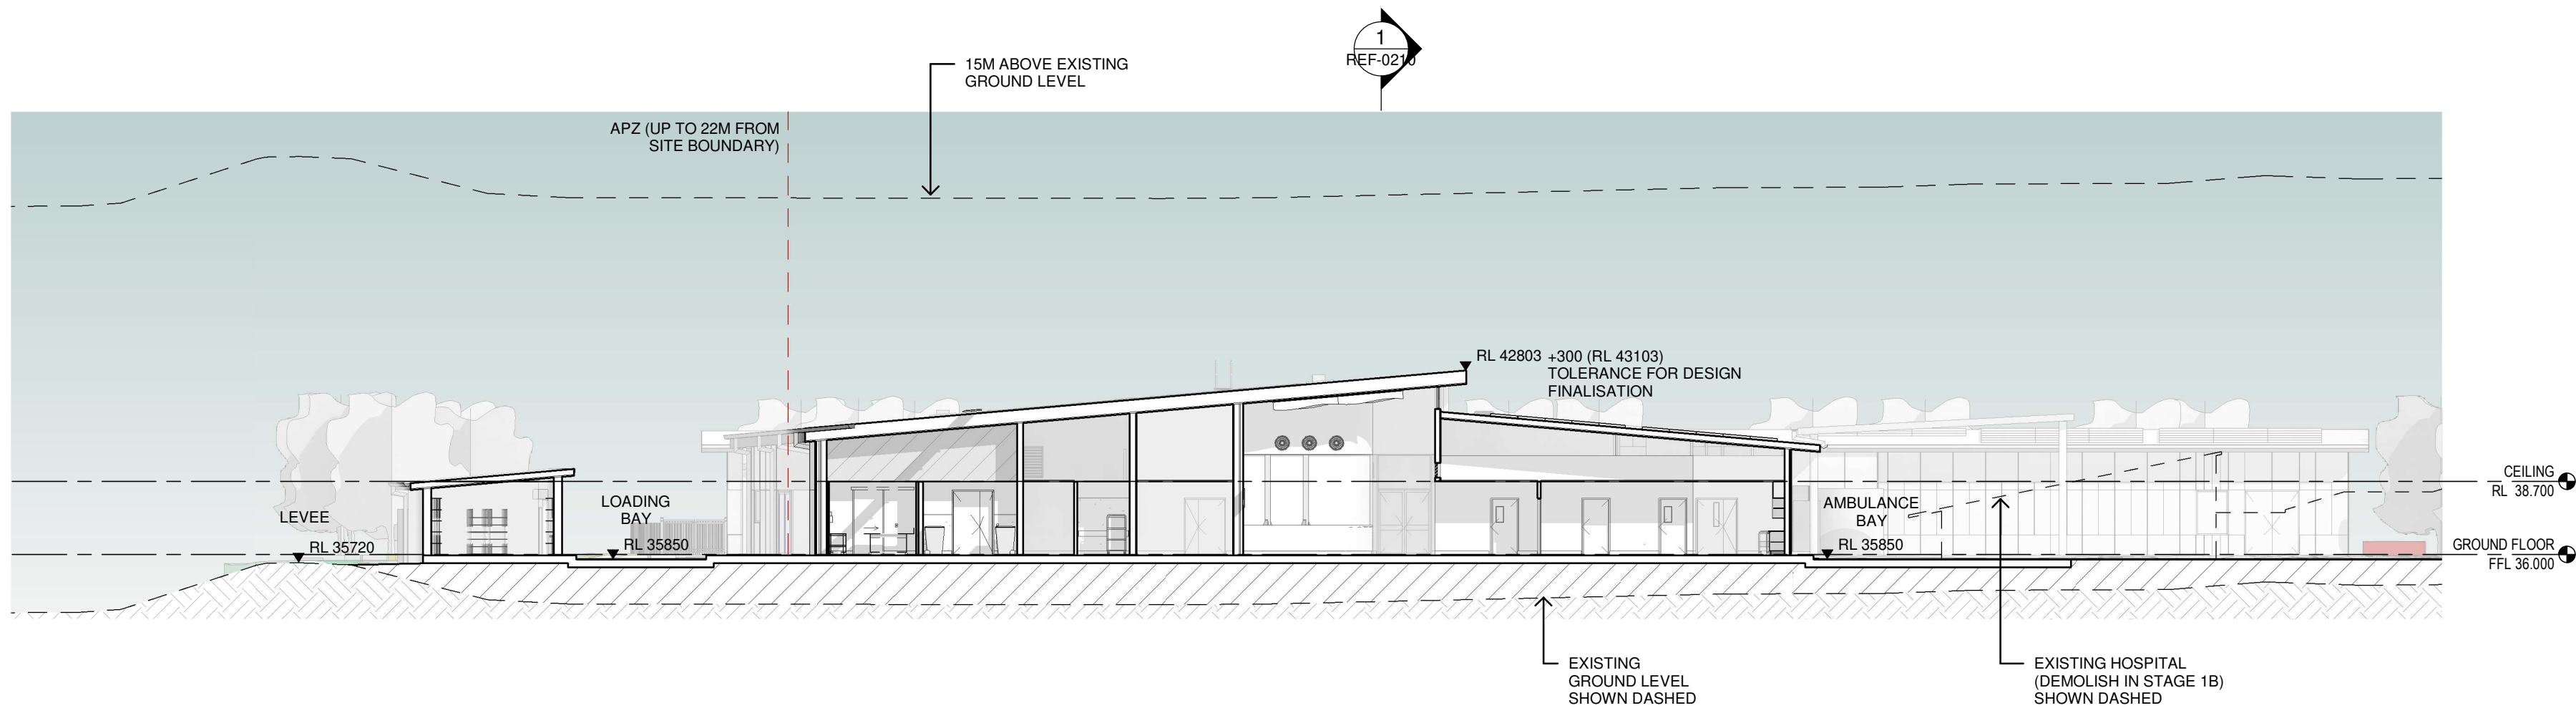

2 SITE SECTION - NORTH-SOUTH
1 : 200

MostynCopper
PROJECT MANAGER
MOSTYN COPPER

TTW Taylor
Thomson
Whitting
STRUCTURE + CIVIL
TTW

STEENSEN VARMING
ELECTRICAL + MECHANICAL
STEENSEN VARMING

**Warren
Smith**
Consulting Engineers

HYDRAULIC + FIRE
WARREN SMITH CONSULTING ENGINEERS

Issue				
No.	Date	Description	Dwn	Chkd
1	24.11.2022	Ref Issue	AK	PR
2	29.11.2022	For Information	AK	PR
3	15.12.2022	Ref Issue	AK	PR
4	20.12.2022	Ref Issue	AK	PR
5	03.04.2023	Ref Issue	AK	PR

MostynCopper

PROJECT MANAGER
MOSTYN COPPER

TTW Taylor
Thomson
Whitting
STRUCTURE + CIVIL
TTW

STEENSEN VARMING

ELECTRICAL + MECHANICAL
STEENSEN VARMING

Warren
Smith
Consulting Engineers

HYDRAULIC + FIRE
WARREN SMITH CONSULTING ENGINEERS

Issue				
No.	Date	Description	Dwn	Chkd
1	24.11.22	Ref Issue		
2	29.11.22	For Information		
3	15.12.22	Ref Issue	AK	PR
4	20.12.22	Ref Issue	AK	PR
5	03.04.2023	Ref Issue	AK	PR

+61 2 9922 2344

nbrs.com.au

Nominated Architect:
Andrew Duffin NSW 5602
NBRS & Partners Pty Ltd VIC 51197

ABN 16 002 247 565

Project
WENTWORTH HSR

at
24 Hospital Rd
Wentworth NSW 2648
for
Health Infrastructure


Drawing Title
GENERAL ARRANGEMENT PLAN -
GROUND

Date 11/04/2023 5:49:25 PM
Scale 1 : 100 @ A1

Drawing Reference
21325-NBRS-AR-REF-1000

Revision
5

Any form of replication of this drawing in full or in part without the written permission of NBRS+PARTNERS Pty Ltd constitutes an infringement of the copyright. © 2022

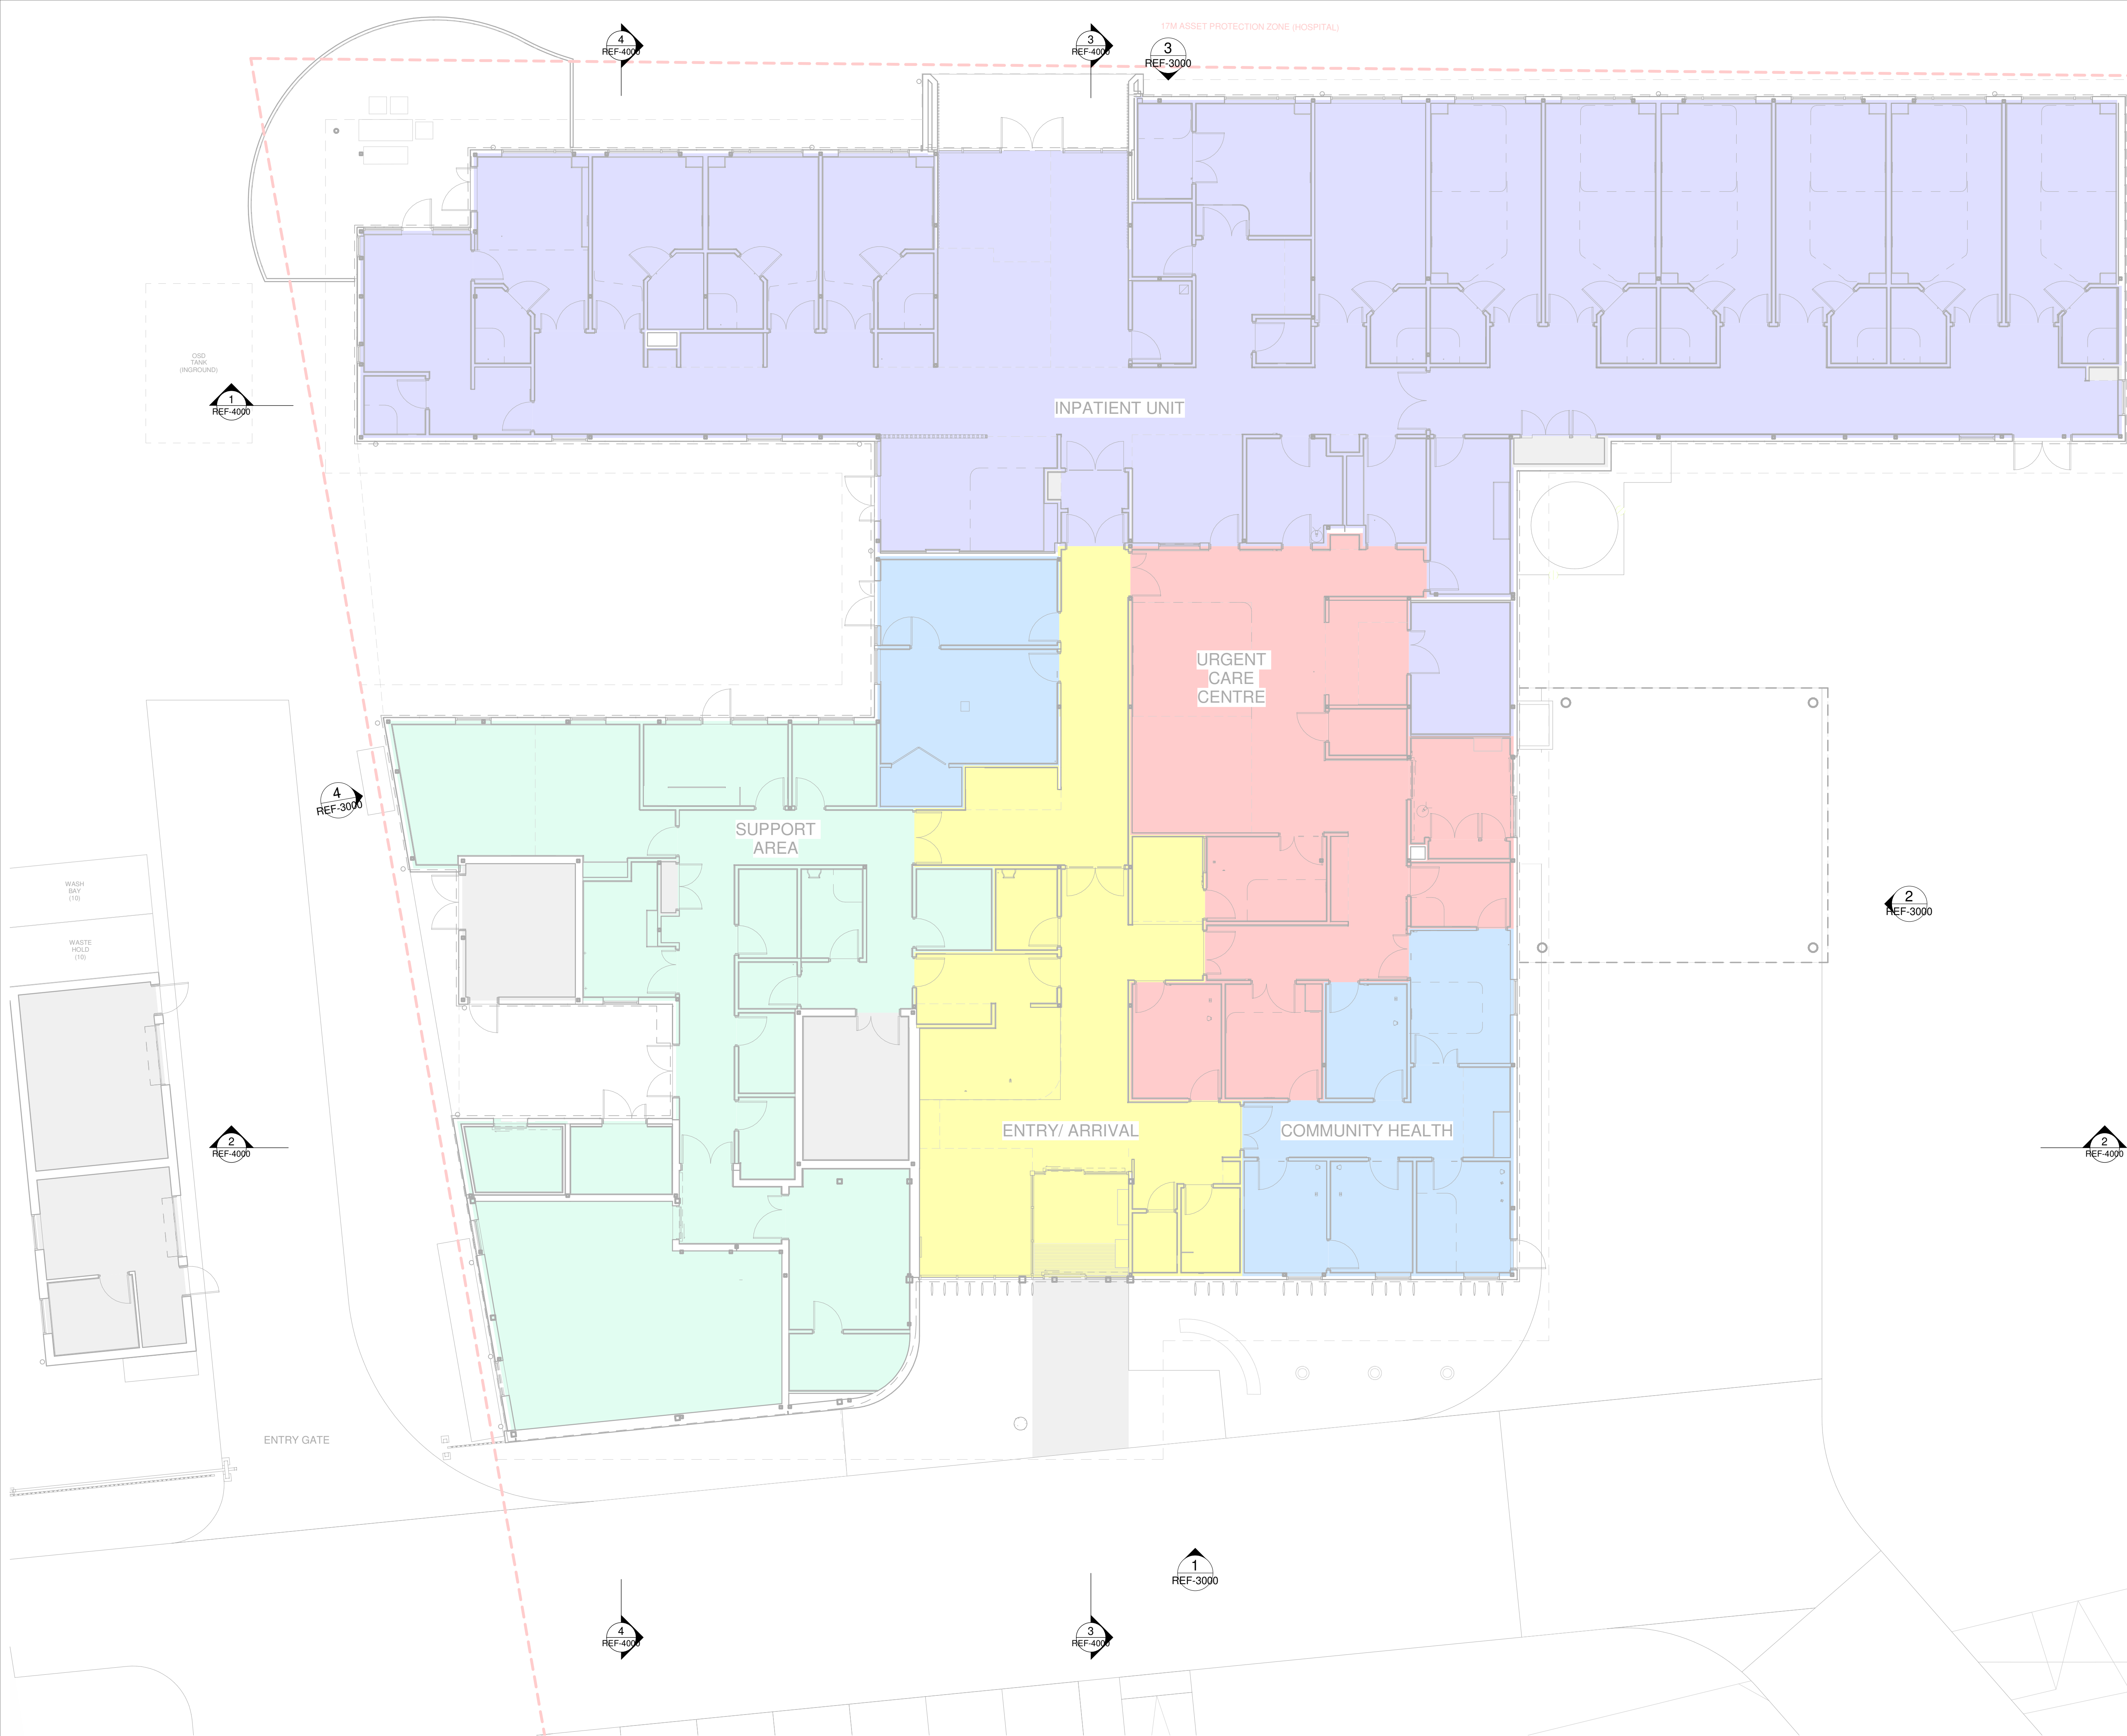

MostynCopper
PROJECT MANAGER
MOSTYN COPPER

TTW Taylor
Thomson
Whitting
STRUCTURE + CIVIL
TTW

STEENSEN VARMING
ELECTRICAL + MECHANICAL
STEENSEN VARMING

Warren
Smith
Consulting Engineers

HYDRAULIC + FIRE
WARREN SMITH CONSULTING ENGINEERS

Issue				
No.	Date	Description	Dwn	Chkd
1	20.12.22	Ref Issue	AK	PR
2	03.04.2023	Ref Issue	AK	PR

+61 2 9922 2344
Nominated Architect:
Andrew Duffin NSW 5602
NBRS & Partners Pty Ltd VIC 51197
Project
WENTWORTH HSR

nbrs.com.au

ABN 16 002 247 565


at
24 Hospital Rd
Wentworth NSW 2648
for
Health Infrastructure


Drawing Title
GENERAL ARRANGEMENT PLAN - ROOF

Date 11/04/2023 5:49:29 PM
Scale 1 : 100 @ A1


Drawing Reference
21325-NBRS-AR-REF-1001
Revision
2

Any form of replication of this drawing in full or in part without the written permission of NBRS+PARTNERS Pty Ltd constitutes an infringement of the copyright.
© 2022

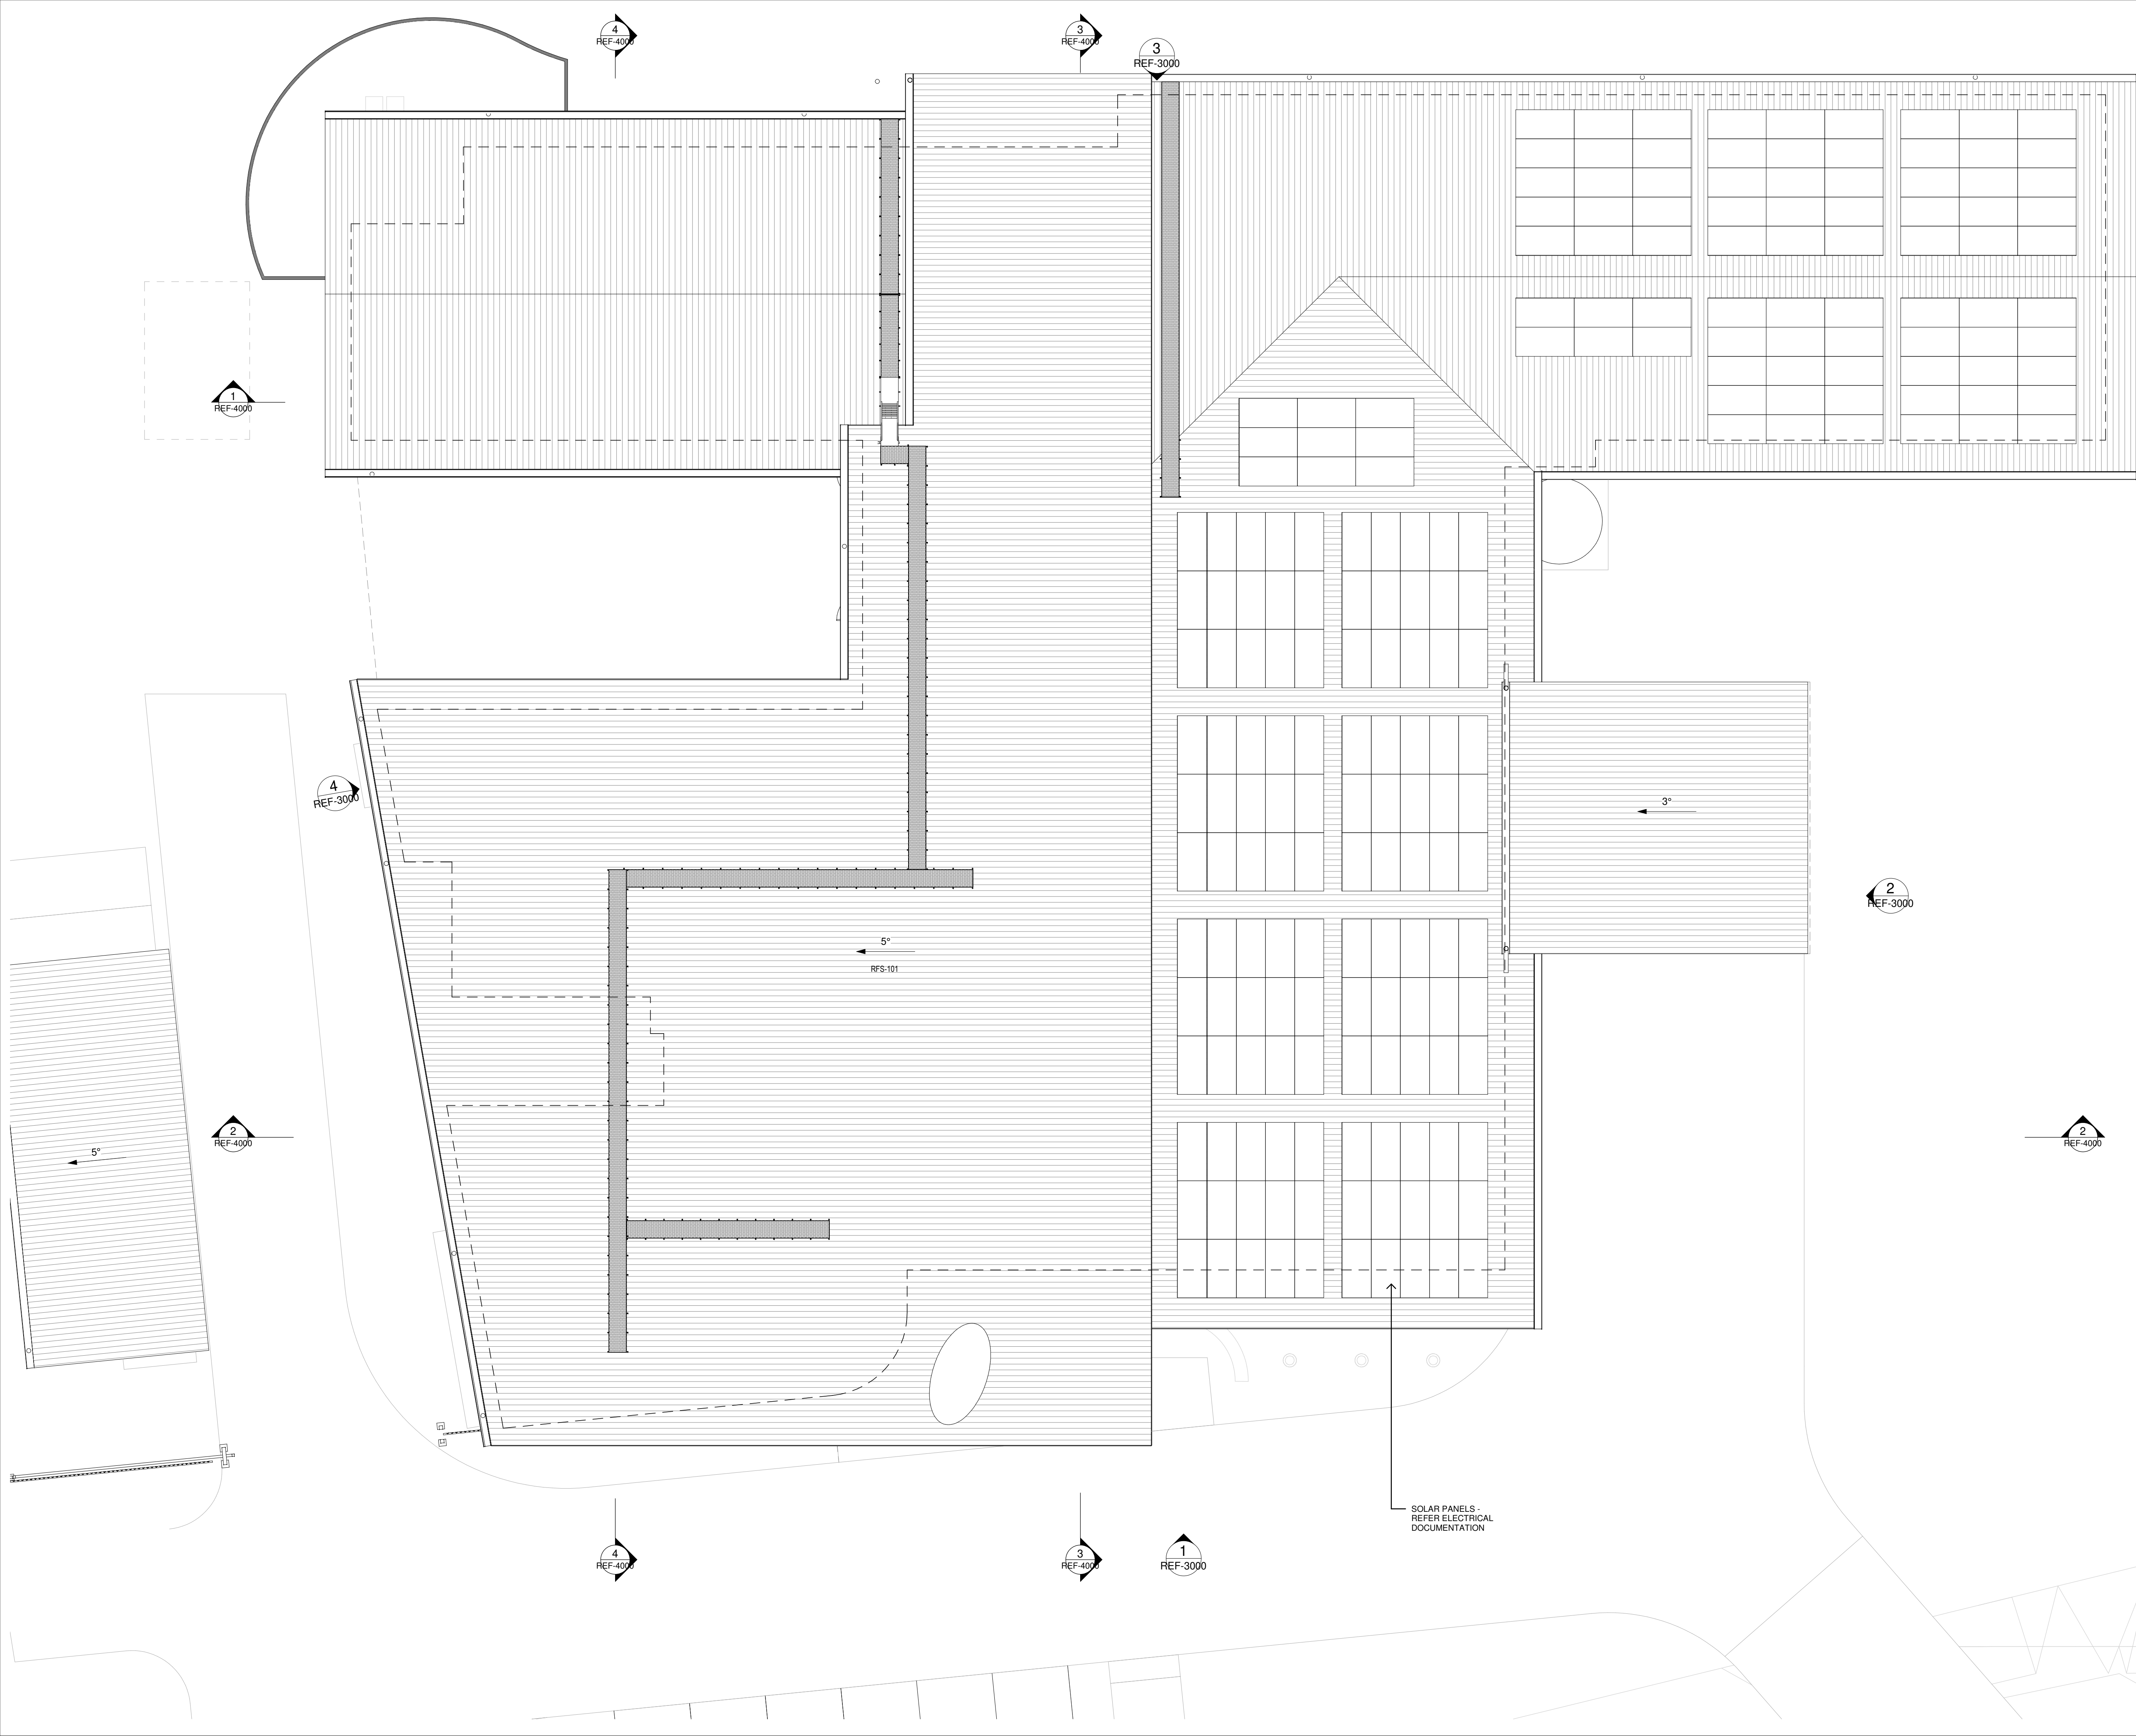


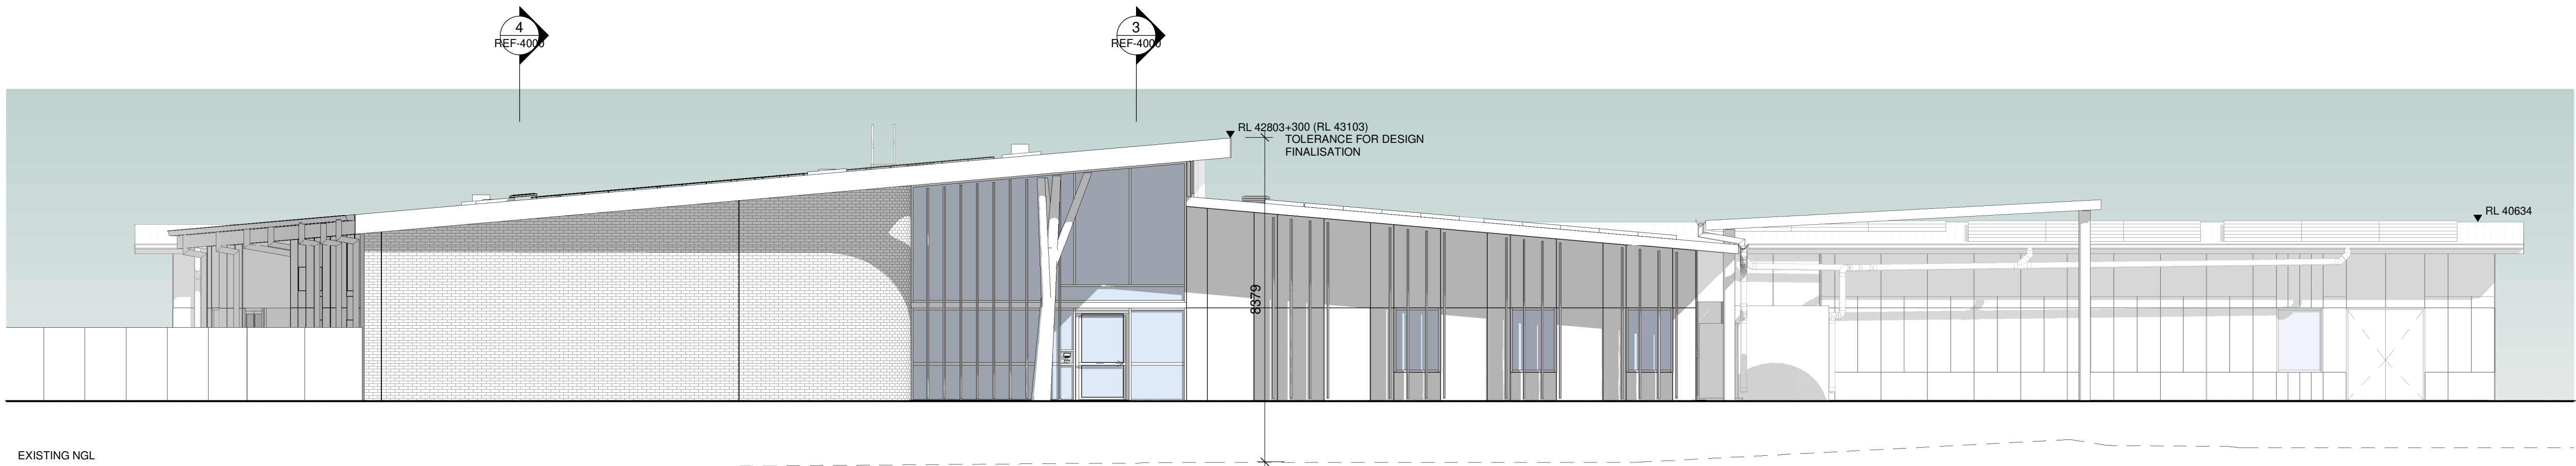


1 EXTERNAL ELEVATION - EAST
1 : 100

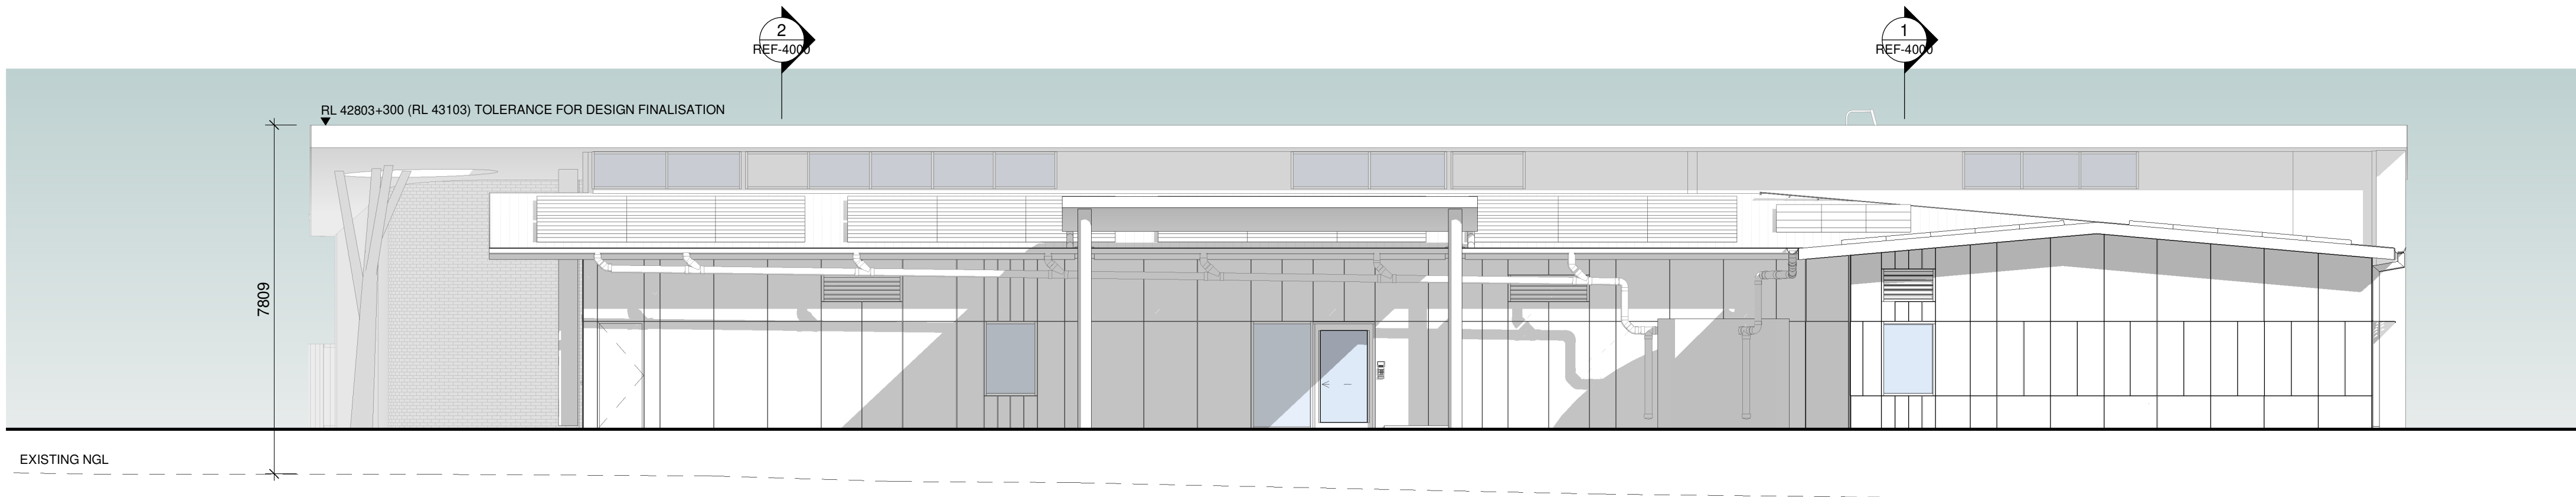

2 EXTERNAL ELEVATION - NORTH
1 : 100

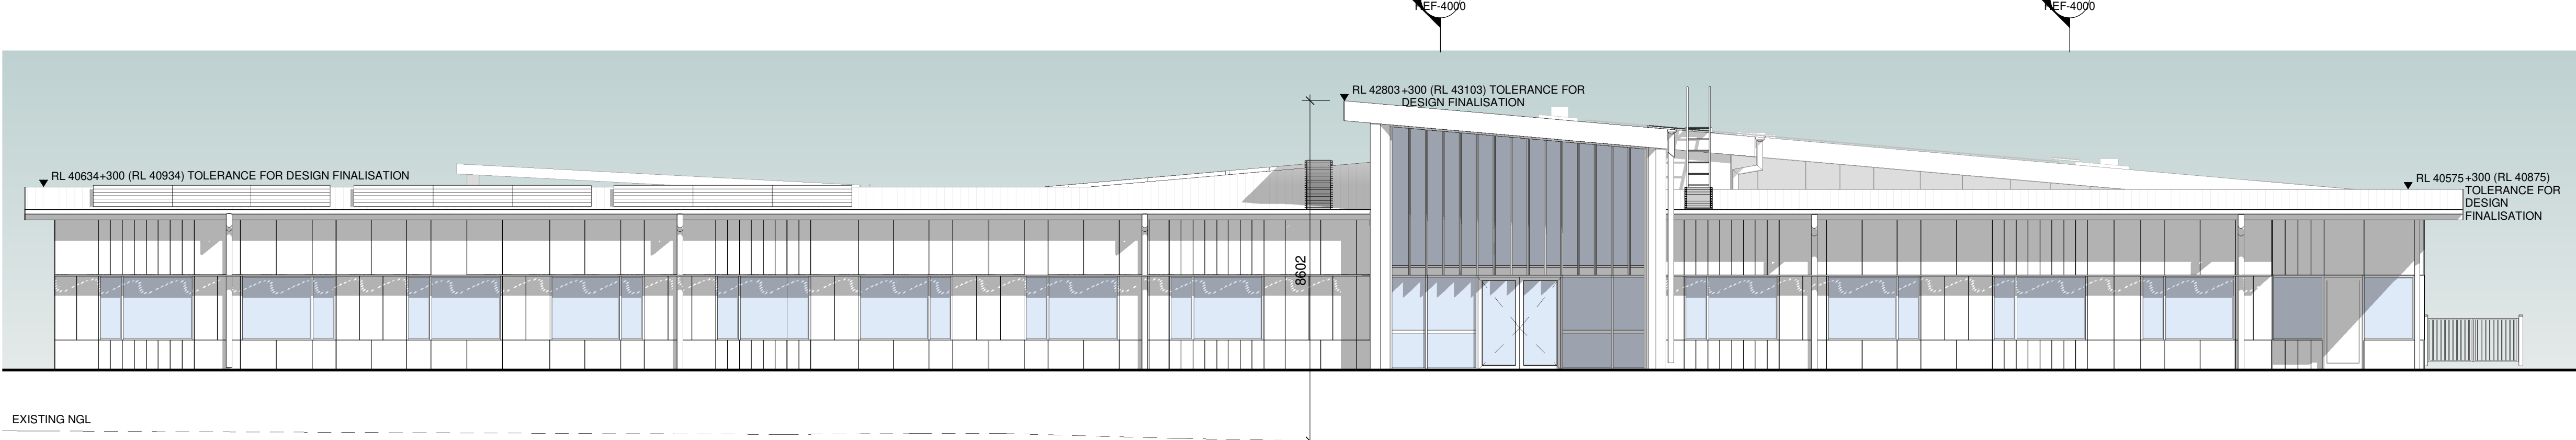


3 EXTERNAL ELEVATION - WEST
1 : 100

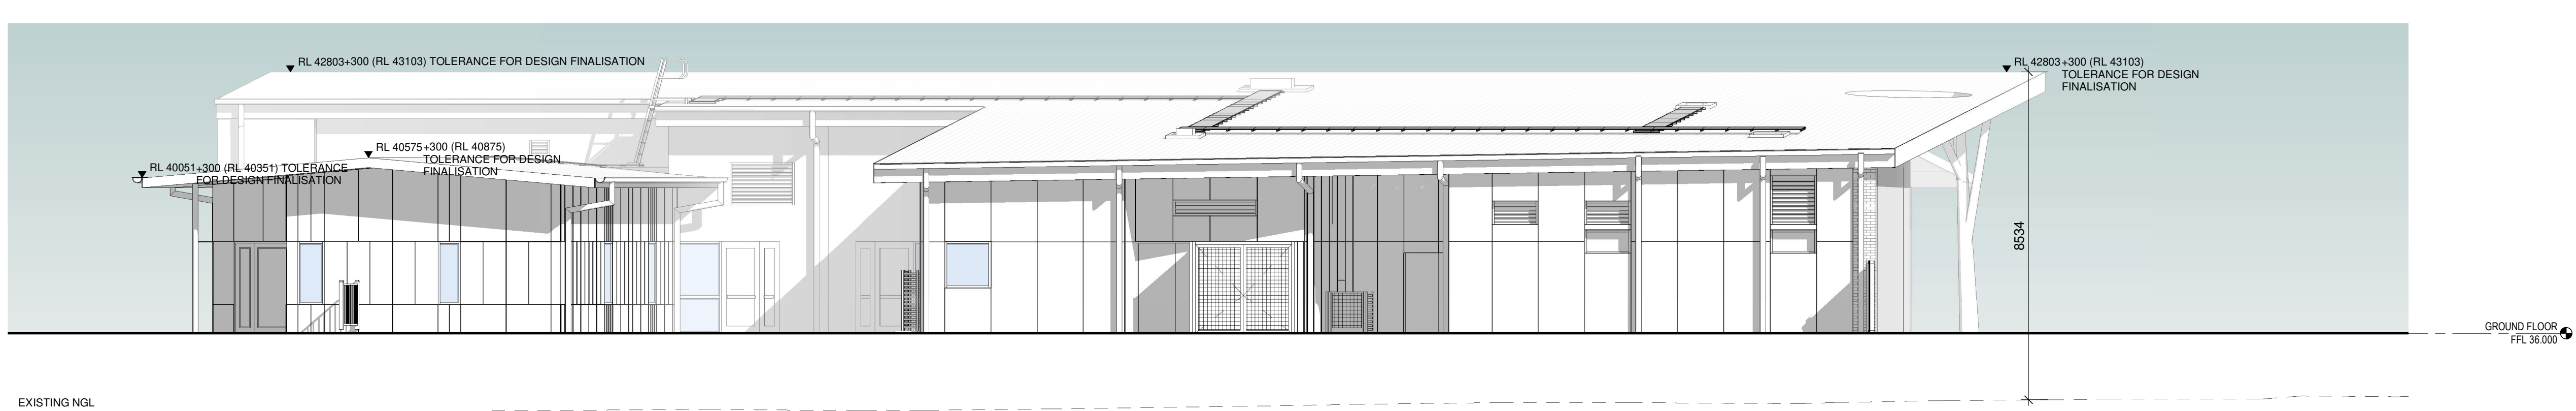


4 EXTERNAL ELEVATION - SOUTH
1 : 100


ISSUE		Description	Dwn	Chkd
No.	Date			
1	24.11.2022	Ref Issue	AK	PR
2	29.11.2022	For Information	AK	PR
3	15.12.2022	Ref Issue	AK	PR
4	20.12.2022	Ref Issue	AK	PR
5	03.04.2023	Ref Issue	AK	PR

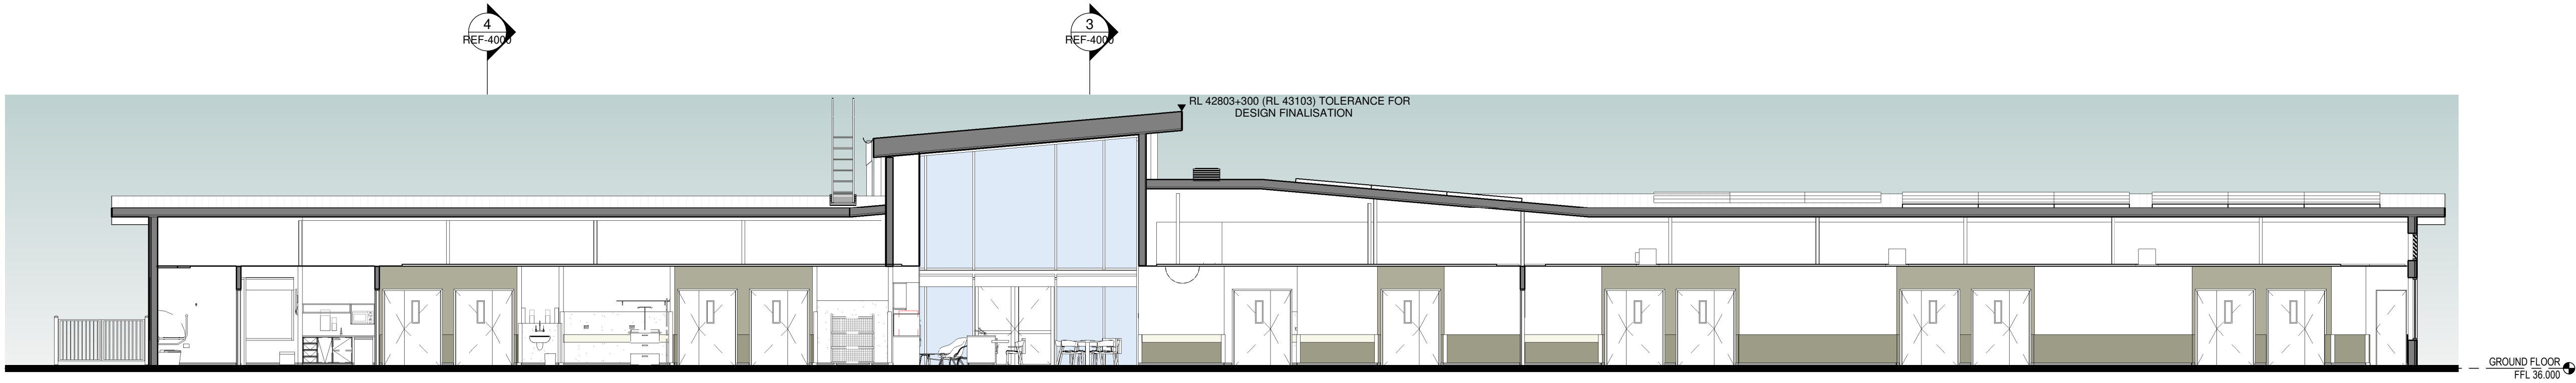


1 SECTION 1 - NORTH-SOUTH
1 : 100

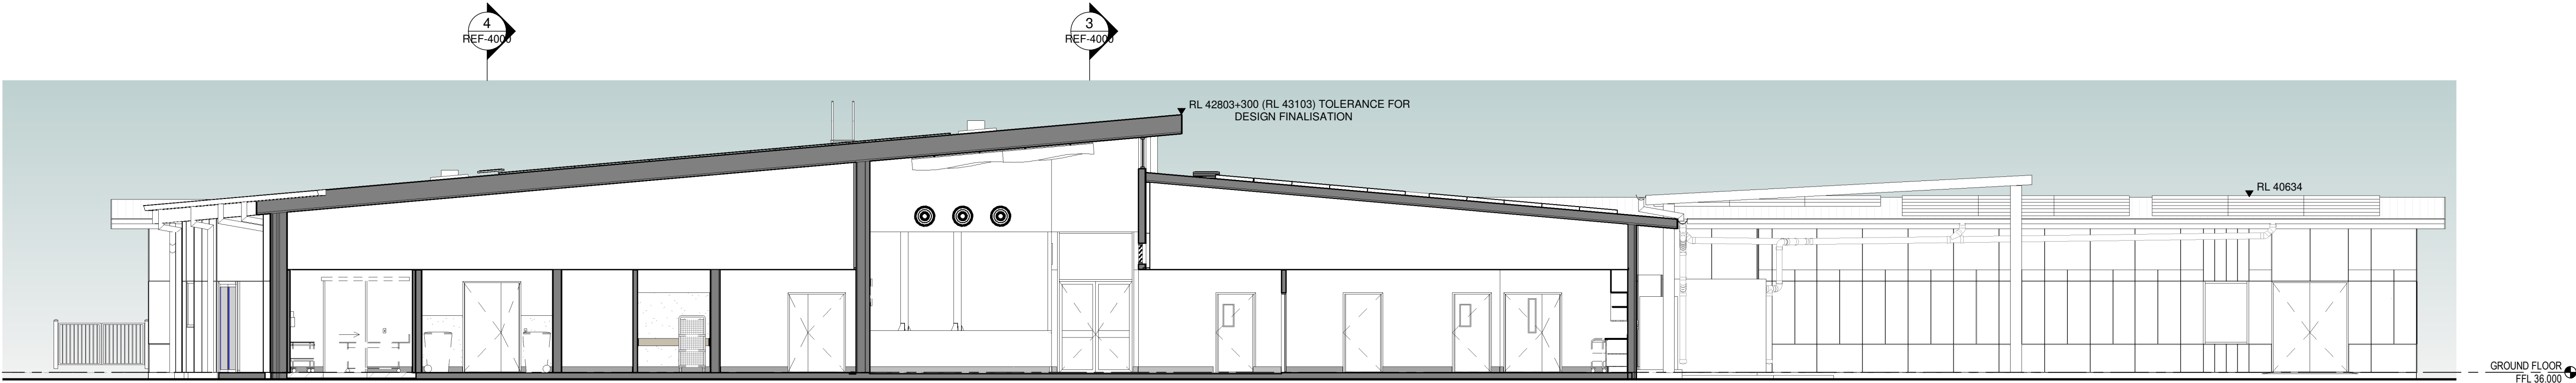

2 SECTION 2 - NORTH-SOUTH
1 : 100

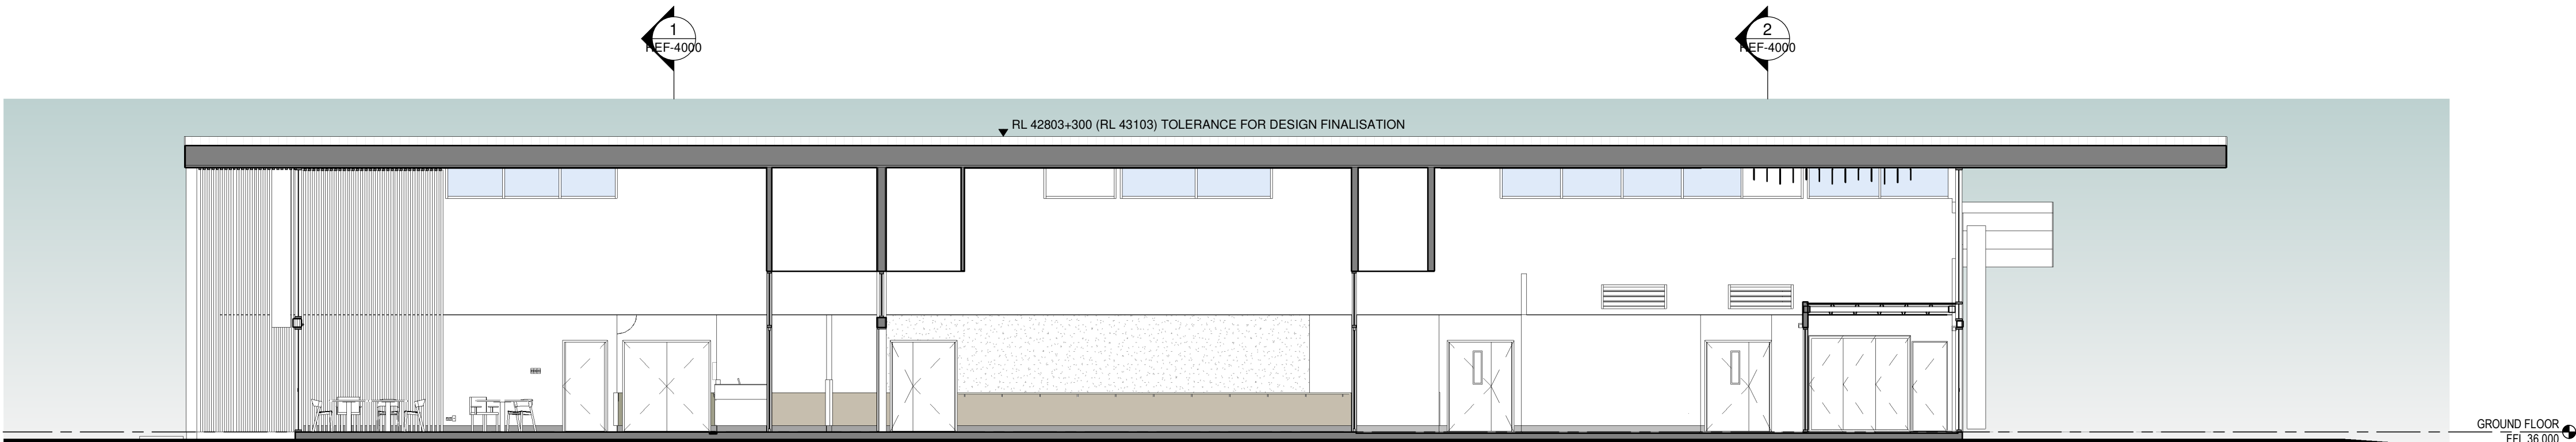

3 SECTION 3 - EAST-WEST
1 : 100

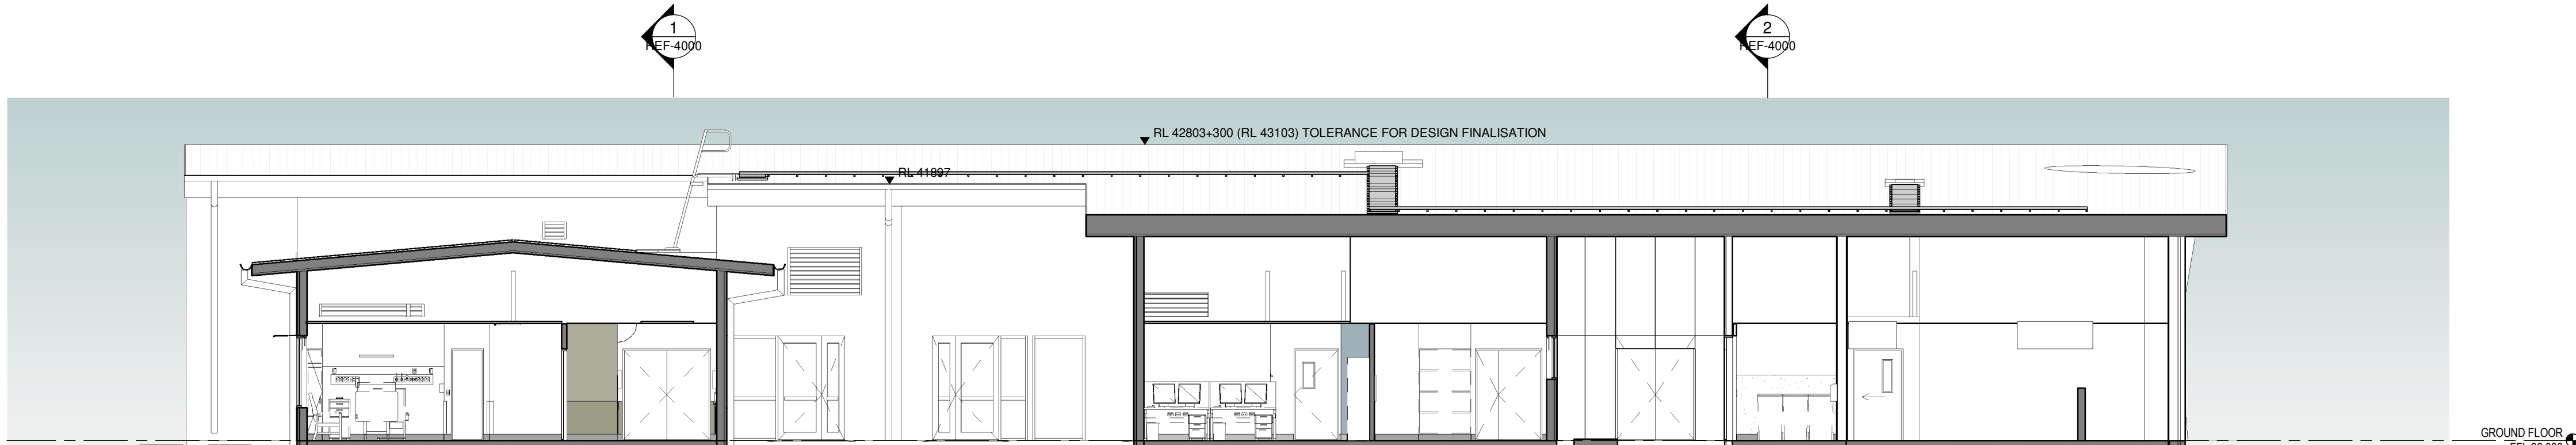

4 SECTION 4 - EAST-WEST
1 : 100

MostynCopper
PROJECT MANAGER
MOSTYN COPPER

TTW Taylor
Thomson
Whitting
STRUCTURE + CIVIL
TTW

STEENSEN VARMING
ELECTRICAL + MECHANICAL
STEENSEN VARMING

**Warren
Smith**
Consulting Engineers

HYDRAULIC + FIRE
WARREN SMITH CONSULTING ENGINEERS

Issue		Description	Dwn	Chkd
No.	Date			
1	20.12.2022	Ref Issue	AK	PR
2	03.04.2023	Ref Issue	AK	PR

+61 2 9922 2344 nbrs.com.au

Nominated Architect:
Andrew Duffin NSW 5602
NBRS & Partners Pty Ltd VIC 51197 ABN 16 002 247 565

Project
WENTWORTH HSR

at
24 Hospital Rd
Wentworth NSW 2648
for
Health Infrastructure

Drawing Title
SECTIONS

Date 25/05/2023 3:30:16 PM
Scale 1 : 100 @ A1

Drawing Reference Revision
21325-NBRS-AR-REF-4000 2

Any form of replication of this drawing in full or in part without the written permission of NBRS+PARTNERS Pty Ltd constitutes an infringement of the copyright. © 2022