



REV DESCRIPTION DRN DATE

A	ISSUED FOR INFORMATION	MY	18/08/23
B	ISSUED FOR INFORMATION	CJ	09/10/23
C	REF ISSUE		13/10/23

STH



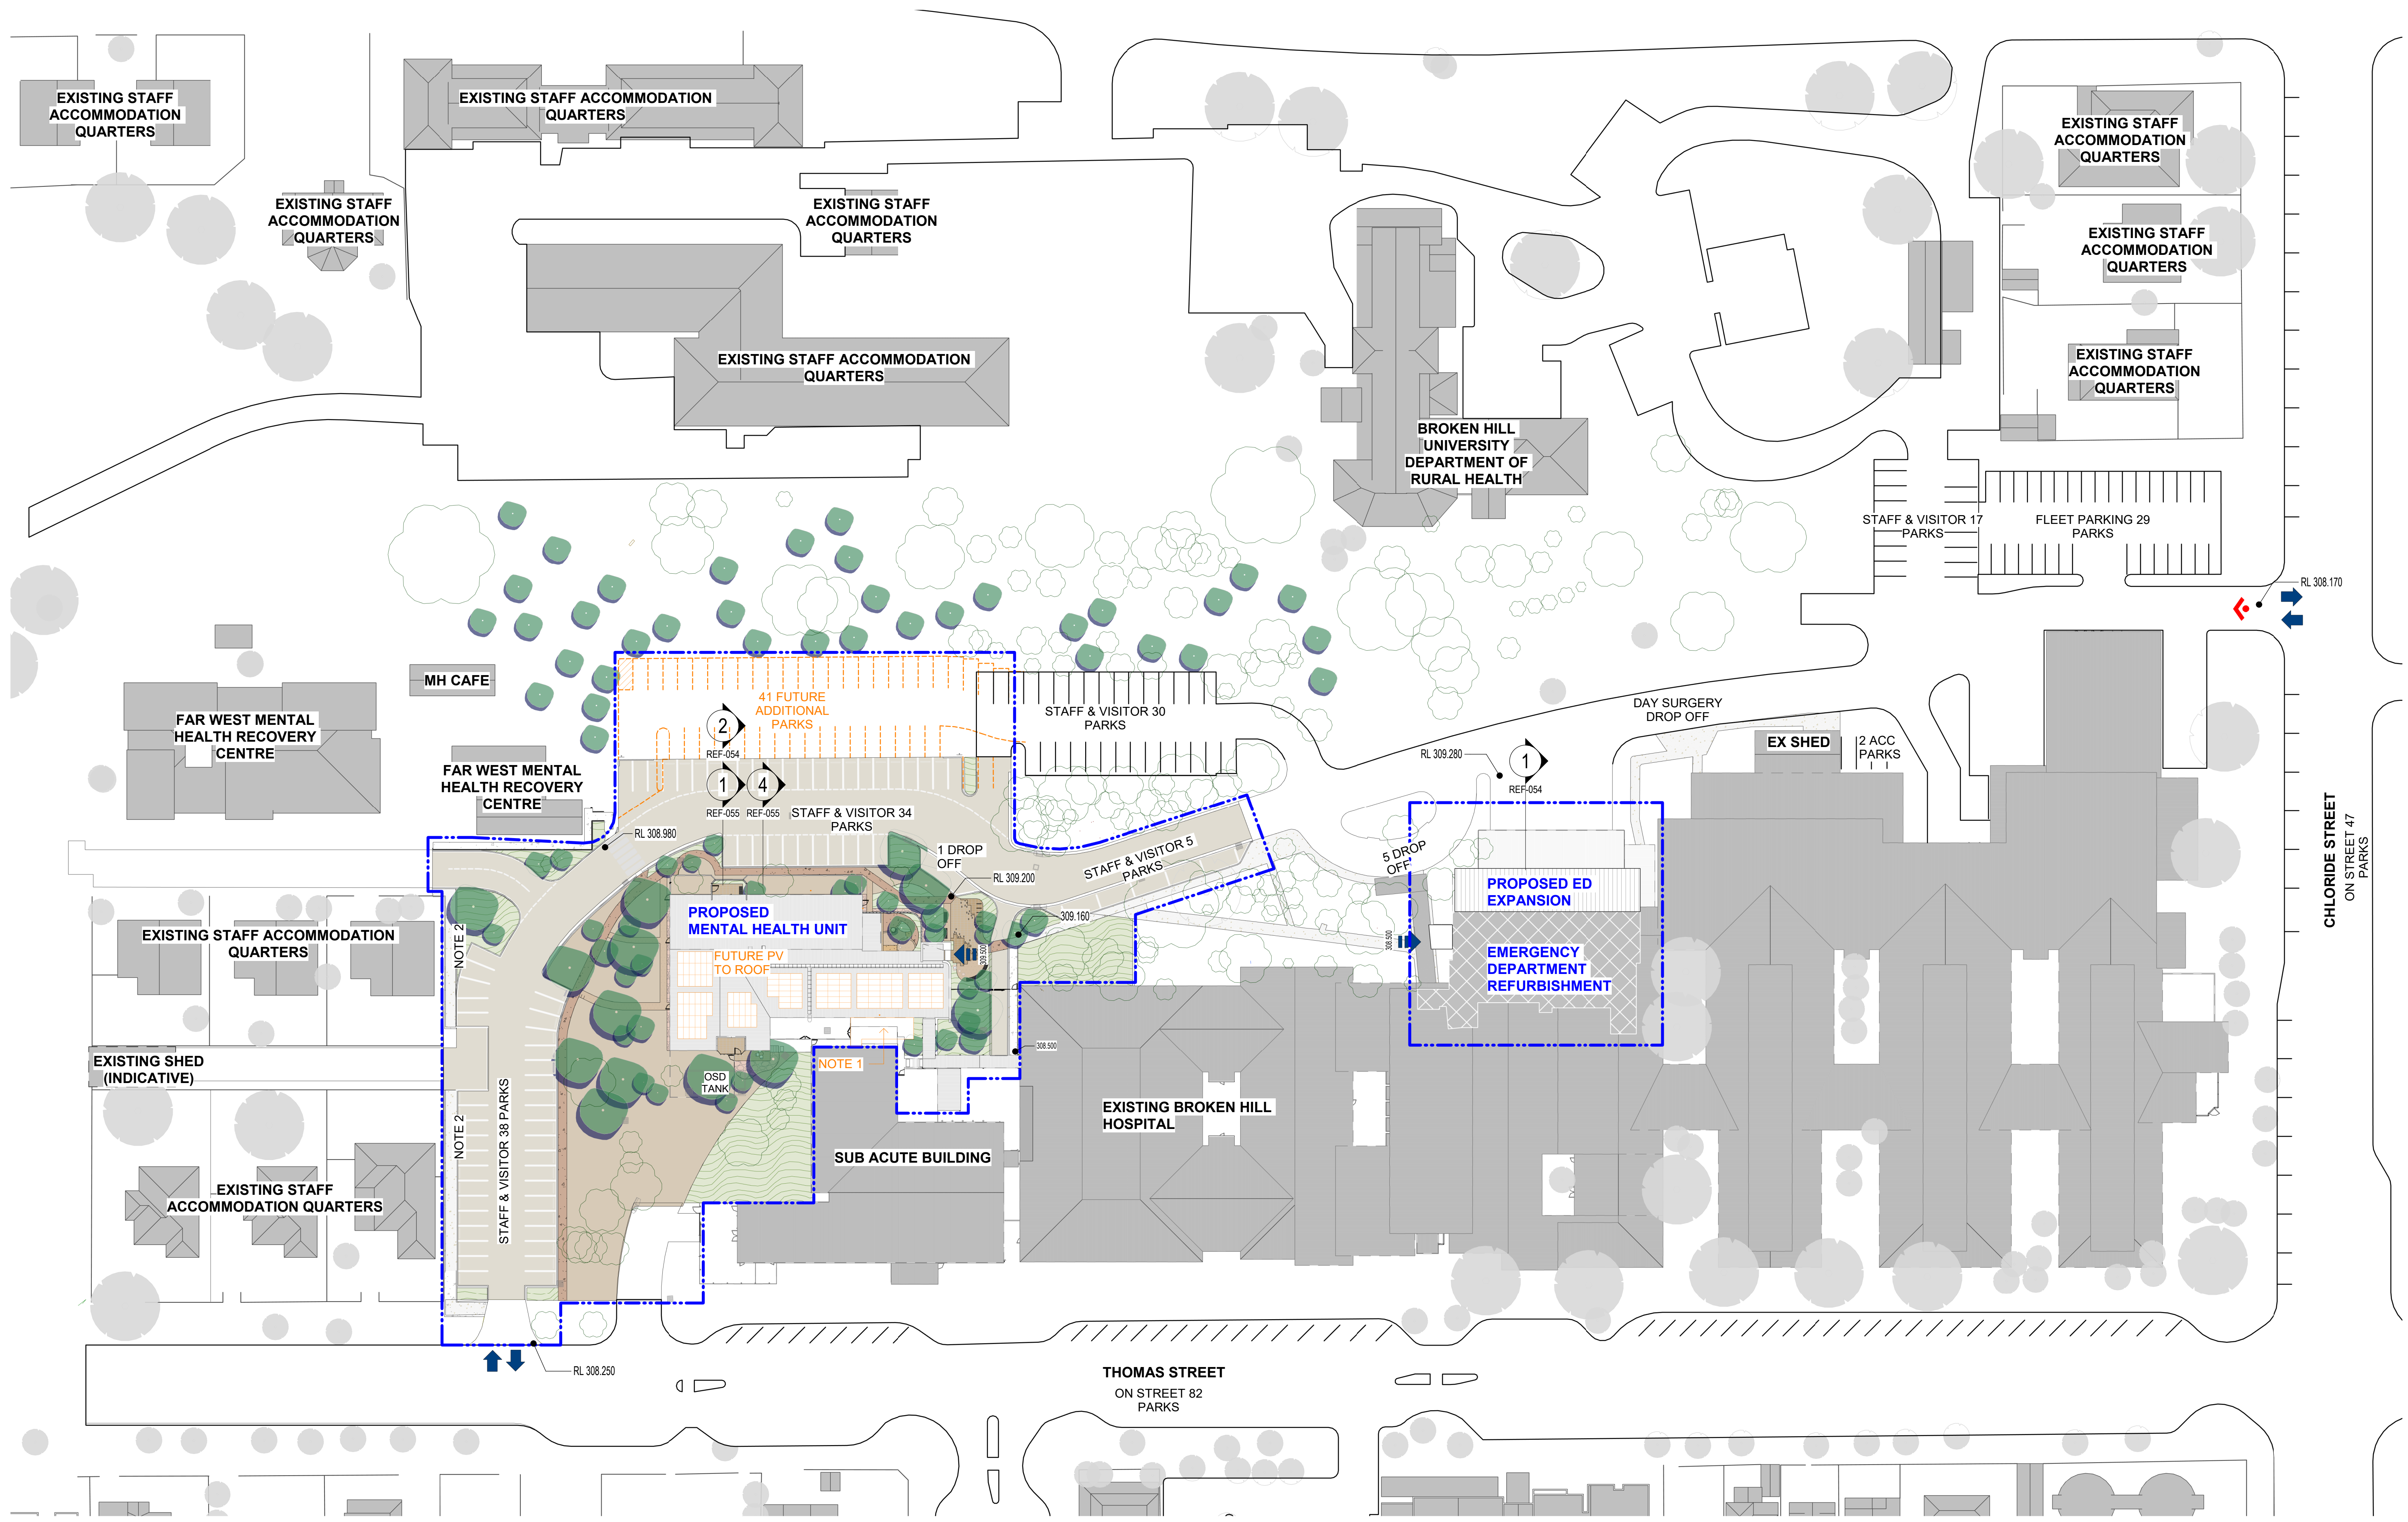
SCALE _____ DRAWN BY _____ CHECKED _____

SCALE _____ DRAWN BY _____ CHECKED _____

PROJECT No. _____ DRAWING No. _____ REVISION _____

10600 STH-AR-DWG-REF-001 C

10000	5
-------	---



KEY PLAN

REV	DESCRIPTION	DATE
A	ISSUED FOR INFORMATION	18/05/23
B	ISSUED FOR INFORMATION	05/10/23
C	REF ISSUE	18/10/23

LEGEND

EXTENT OF WORKS

EXISTING TO REMAIN

PROPOSED/MODIFIED LANDSCAPING REFER TO LANDSCAPE & CIVIL DOCUMENTS FOR DETAILS

PEDESTRIAN ENTRANCE

VEHICLE SITE ACCESS

AMBULANCE ENTRANCE

NOTE 1 FUTURE ENCLOSED LINK TO EXISTING SUB ACUTE BUILDING

NOTE 2 NEW FENCING TO BOUNDARY

TOTAL ON-SITE LONG TERM PARKING (LOWER CAMPUS):

EXISTING CAR SPACES: 155

PROPOSED TOTAL CAR SPACES: 155

TOTAL FUTURE CAR SPACE (STAGE 2): 196

LANDSCAPING:

PROPOSED TREES (STAGE 1): 48

FUTURE PROPOSED TREES (STAGE 2): 36

RATIO OF TOTAL PROPOSED TO REMOVED TREES IS APPROXIMATELY: 1.16 : 1

COPYRIGHT

ALL RIGHTS RESERVED. THIS WORK IS COPYRIGHTED AND CANNOT BE REPRODUCED OR COPIED IN ANY FORM OR BY ANY MEANS (GRAPHIC, ELECTRONIC OR MECHANICAL) INCLUDING PHOTOCOPYING, WITHOUT THE WRITTEN PERMISSION OF THE PRINCIPAL. UNDER THE TERMS OF THE CONTRACT, ANY LICENSE, EXPRESS OR IMPLIED, TO USE THE DOCUMENT FOR ANY PURPOSE WHATSOEVER IS RESTRICTED TO THE TERMS OF THE AGREEMENT OR IMPLIED AGREEMENT WITH THE PRINCIPAL UNDER THE TERMS OF THE CONTRACT.

DIMENSIONS

USE FIGURED DIMENSIONS. DO NOT SCALE. CONTRACTORS MUST VERIFY ALL DIMENSIONS ON THE SITE BEFORE COMMENCING ANY WORK OR MAKING ANY SHOP DRAWING WHICH MUST BE SUBMITTED AND REVIEWED BEFORE MANUFACTURE.

FIXTURES, FITTINGS & EQUIPMENT SPECIFICATIONS

SUBSTITUTE FRAE EQUIPMENT SPECIFICATIONS. THE FRAE DESIGN AND DOCUMENTATION HAS BEEN COMPLETED ON THE BASIS OF FRAE AND EQUIPMENT ADVISED TO THIS OFFICE AT THE TIME OF BRIEFING THE DESIGN. THE DESIGN PROVIDING FOR FRAE AND EQUIPMENT INCORPORATES SPATIAL ALLOCATIONS, SERVICES, LOADING AND ACCESS CLEARANCES AND WHERE APPROPRIATE SERVICES REQUIREMENTS, HAVING DUE REGARD FOR SURROUNDING FEATURES AND FITTINGS. IT SHOULD BE NOTED THAT SUBSTITUTE FRAE OR EQUIPMENT WITH ALTERNATE SPECIFICATIONS SHOULD NOT BE PROCURED PRIOR TO VALIDATING THOSE SPECIFICATIONS AGAINST THE ITEM CONTROL, SCHEDULE AND DESIGN PROVISIONS IN THE MODEL. THIS OFFICE ACCEPTS NO RESPONSIBILITY FOR THE PROCUREMENT OF SUBSTITUTE FRAE AND EQUIPMENT WHICH HAS NOT BEEN REVIEWED AND VALUED AGAINST THE ORIGINAL DESIGN PROVIDING.

SERVICE POINTS DISCLAIMER

THE SERVICE POINTS IDENTIFIED ON THESE DRAWINGS HAVE BEEN OVERLAYED FROM THE BUILDING SERVICES ENGINEERING MODEL, AND ARE PROVIDED FOR INFORMATION AND SET-OUT PURPOSES ONLY. WE HAVE BEEN ADVISED BY THE SERVICES ENGINEERS THAT THE POINTS REPRESENTED ON THESE DRAWINGS ARE CORRECT AT THE TIME OF PUBLICATION. THIS OFFICE DOES NOT WARRANT THE ACCURACY OF THIS DATA. REFER TO THE BUILDING SERVICES ENGINEERING DOCUMENTATION FOR THE INSTALLATION OF THE SERVICES POINTS AND THE INTERFACE BETWEEN THE SERVICES POINTS AND THE RESPECTIVE ENGINEERING SYSTEMS.

ISSUED FOR INFORMATION

ARCHITECTS

ARN: 21 154 478 005
PELACO COMPLEX BUILDING 3 LEVEL 2
2131 GOODWOOD ST. BENDIGO VIC 3083, AUSTRALIA
PH: (03) 9885 2503
THIS ARCHITECTURAL DESIGN IS THE COPYRIGHT OF
SILVER THOMAS HANLEY AUSTRALIA PTY LTD ARN 21 154 478 005
AND SHALL NOT BE REPRODUCED WITHOUT THEIR WRITTEN PERMISSION
CLIENT

PROJECT

BROKEN HILL ACUTE ADULT MENTAL HEALTH UNIT AND EMERGENCY DPT

176 Thomas Street
Broken Hill NSW 2880

DRAWING TITLE

SITE PLAN

SCALE: 1:500@A0

DRAWN BY: MT

CHECKED: EH

PROJECT No: 10600

DRAWING No: STH-AR-DWG-REF-004

 


 
 


REVISION: C

Autodesk Docs 10/2020 © 2023 Broken Hill Health Unit & Emergency Department Building 2 - 02/14





LEGEND

	ENTRY / WAITING / RECEPTION
	INPATIENT UNIT
	STAFF / CLINICAL SUPPORT
	ACTIVITY & RECREATION
	COURTYARDS
	TREATMENT
	PLANT

SERVICE POINTS DISCLAIMER

THE SERVICE POINTS IDENTIFIED ON THESE DRAWINGS HAVE BEEN OVERLAYED FROM THE BUILDING SERVICES ENGINEERING MODEL, AND ARE PROVIDED FOR INFORMATION AND SET-OUT PURPOSES ONLY. WE HAVE BEEN ADVISED BY THE SERVICES ENGINEERS THAT THE POINTS REPRESENTED ON THESE DRAWINGS ARE CORRECT AT THE TIME OF PUBLICATION. THIS OFFICE DOES NOT WARRANT THE ACCURACY OF THIS DATA. REFER TO THE BUILDING SERVICES ENGINEERING DOCUMENTATION FOR THE INSTALLATION OF THE SERVICES POINTS, AND THE INTERFACE BETWEEN THE SERVICES POINTS AND THE RESPECTIVE ENGINEERING SYSTEMS.

ARCHITECTS



THIS ARCHITECTURAL DESIGN IS THE COPYRIGHT OF
SILVER THOMAS HANLEY (AUS) PTY LTD ABN 21 134 478 065
AND SHALL NOT BE REPRODUCED WITHOUT THEIR WRITTEN PERMISSION
CLIENT _____



PROJECT

176 Thomas Street
Broken Hill NSW 2880

SCALE _____ DRAWN BY _____ CHE
As CJ EHI
Indicated @ A.D.

PROJECT No. _____ DRAWING No. _____ REV. _____

10600 STH-AR-DWG-REF-011

C **SECTION** **LOCKED** **DPT**

[illegible]

ISSUED FOR INFORMATION



PROJECT _____

**BROKEN HILL ACUTE
ADULT MENTAL HEALTH
UNIT AND EMERGENCY DPT**

176 Thomas Street
Broken Hill NSW 2880

DRAWING TITLE

**GENERAL ARRANGEMENT
PLAN - ROOF**

SCALE 1:100@A0 DRAWN BY MT CHECKED EH

 
PROJECT No	DRAWING No	REVISION
10600	STH-AR-DWG-REF-021	C



SERVICE POINTS DISCLAIMER

THE SERVICE POINTS IDENTIFIED ON THESE DRAWINGS HAVE BEEN OVERLAYED FROM THE BUILDING SERVICES ENGINEERING MODEL, AND ARE PROVIDED FOR INFORMATION AND SET-OUT PURPOSES ONLY. WE HAVE BEEN ADVISED BY THE SERVICES ENGINEERS THAT THE POINTS REPRESENTED ON THESE DRAWINGS ARE CORRECT AT THE TIME OF PUBLICATION. THIS OFFICE DOES NOT WARRANT THE ACCURACY OF THIS DATA. REFER TO THE BUILDING SERVICES ENGINEERING DOCUMENTATION FOR THE INSTALLATION OF THE SERVICES POINTS, AND THE INTERFACE BETWEEN THE SERVICES POINTS AND THE RESPECTIVE ENGINEERING SYSTEMS.

 
 
ARCHITECTS



DRAWING TITLE

SITE SECTIONS

1:100@A0	MT	EH
----------	----	----

[illegible]

STH

AKN: 21 134 476 005
PELACO COMPLEX, BUILDING 2, LEVEL 2
21-31 GOODWOOD ST, RICHMOND VIC 3121, AUSTRALIA
PH: (03) 8685 2353

THIS ARCHITECTURAL DESIGN IS THE COPYRIGHT OF
SILVER THOMAS HANLEY AUSTR PTY LTD AKN: 21 134 476 005
AND SHALL NOT BE REPRODUCED WITHOUT THEIR WRITTEN PERMISSION



**BROKEN HILL ACUTE
ADULT MENTAL HEALTH
UNIT AND EMERGENCY DPT**

176 Thomas Street
Broken Hill NSW 2880

SECTIONS

SCALE: 1:100@A0 DRAWN BY: CJ CHECKED: EH

PROJECT No. 10600 DRAWING No. STH-AR-DWG-REF-055 REVISION C

[illegible]