

BROKEN HILL MENTAL HEALTH UNIT & EMERGENCY DEPARTMENT

LANDSCAPE ARCHITECTURE - REF ISSUE

Sheet List REF	
Sheet Number	Sheet Name

REF-LAN-L00-000	COVER PAGE
REF-LAN-L00-001	SITE PLAN
REF-LAN-L00-002	TREE RETENTION AND REMOVAL PLAN

NOTES:
1. Figured dimensions shall be taken in preference to scaling.
2. The contractor shall check all dimensions on site before commencing work.

F	REF ISSUE REVISED	16.10.2023
E	REF ISSUE REVISED	05.10.2023
D	REF ISSUE	05.10.2023
C	REF ISSUE	05.10.2023
PS	REF ISSUE	16.09.2023

ISSUE	DESCRIPTION	DATE
-------	-------------	------


TaylorBrammer

TAYLOR BRAMMER LANDSCAPE ARCHITECTS PTY LTD
SYDNEY STUDIO
218 OXFORD STREET
WOOLLAHRA NSW 2025
T: +61 2 9387 8855
F: +61 2 9387 8105
E: SYDNEY@TAYLORBRAMMER.COM.AU


PROJECT:
Broken Hill MHU & ED

CLIENT:
STH Architects

DRAWING TITLE:
COVER PAGE

 

SCALE:	CHECKED:	DRAWING NUMBER	REVISION
DATE: 30.06.2023	JOB NO.: 22-147s	REF-LAN-L00-000	F
DRAWN:	DESIGNED:		

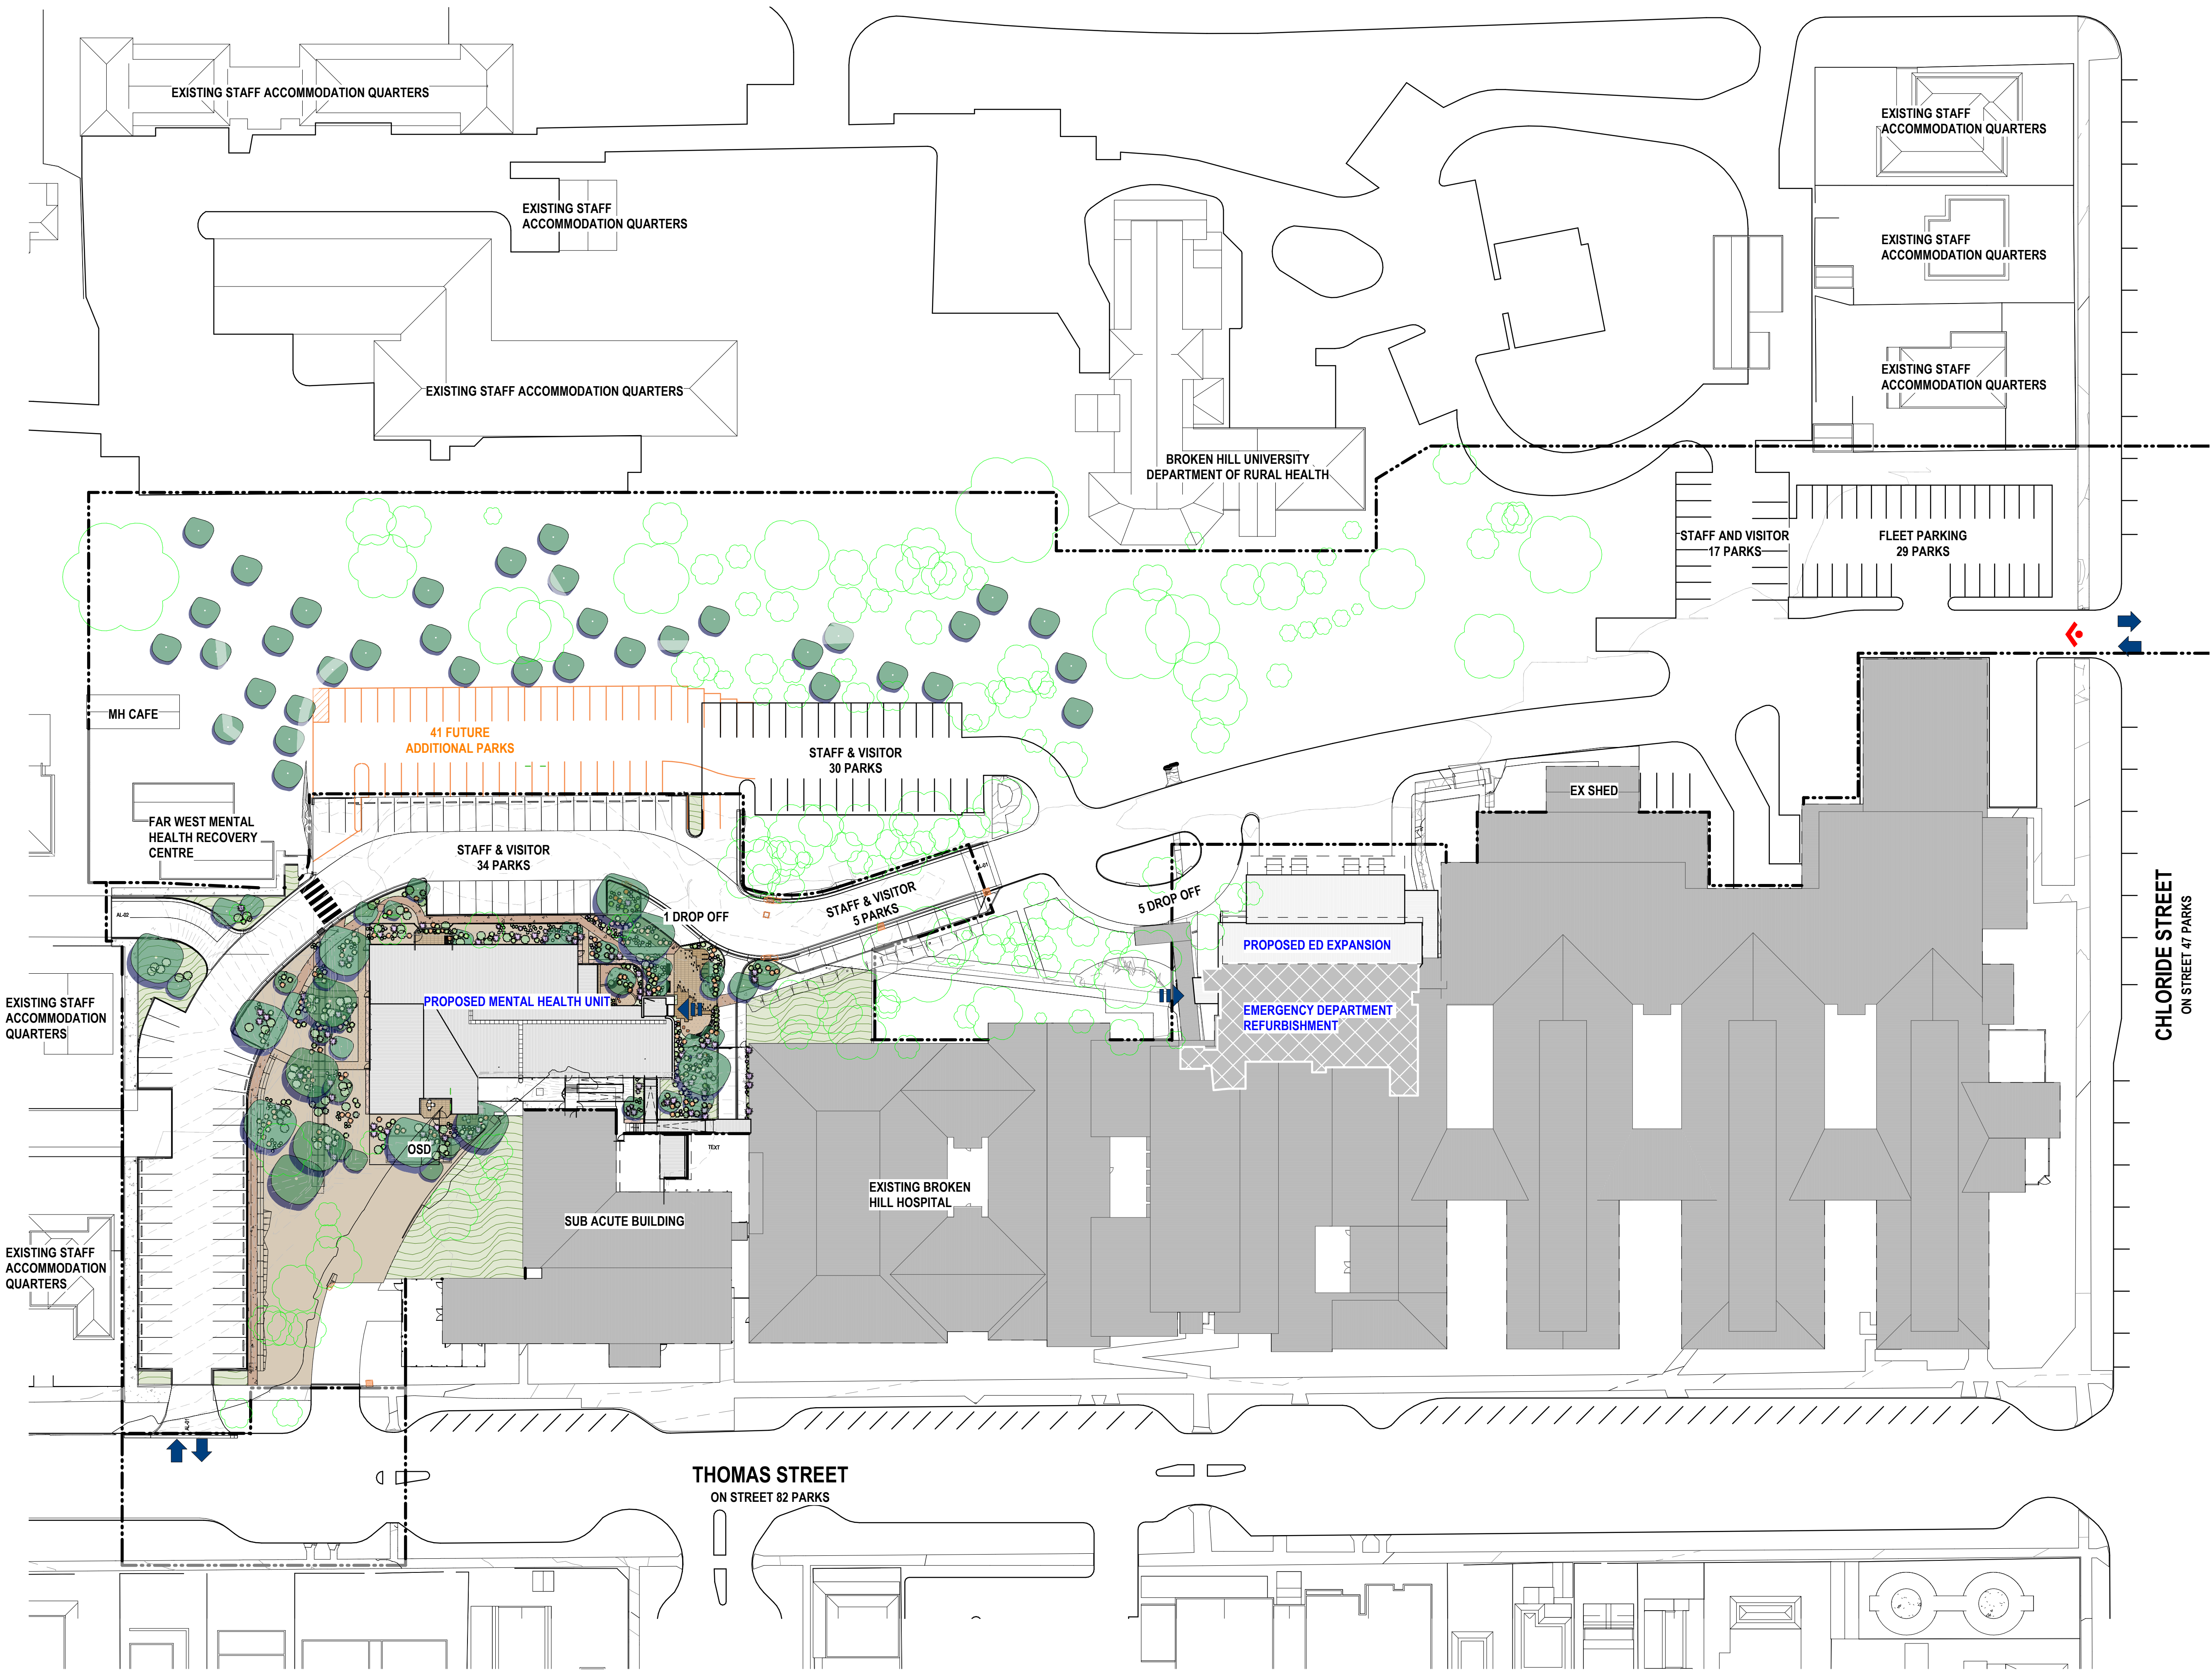

NOTES:
1. Figured dimensions shall be taken in preference to scaling.
2. The contractor shall check all dimensions on site before commencing work.

LEGEND

- Site Boundary
- - - Proposed contours
- Existing tree to be retained
- Proposed tree planting
Quantity: 84
- Proposed garden and planting

E	REF ISSUE REVISED	16.10.2023
E	REF ISSUE REVISED	05.10.2023
D	REF ISSUE	05.10.2023
PS	REF ISSUE	22.08.2023
PS	REF ISSUE	19.08.2023

ISSUE	DESCRIPTION	DATE
-------	-------------	------


TaylorBrammer

TAYLOR BRAMMER LANDSCAPE ARCHITECTS PTY LTD
SYDNEY STUDIO
218 OXFORD STREET
WOOLLAHRA NSW 2025
T: +61 2 9387 8855
F: +61 2 9387 8105
E: SYDNEY@TAYLORBRAMMER.COM.AU

PROJECT:
Broken Hill MHU & ED


CLIENT:
STH Architects

DRAWING TITLE:
SITE PLAN

 

SCALE: As indicated	CHECKED:	DRAWING NUMBER	REVISION
DATE: 30.06.2023	JOB NO.: 22-147s	REF-LAN-L00-001	F
DRAWN:	DESIGNED:		

201_HARDWORK 1_500 SITE PLAN - REF ISSUE 1
1 : 500

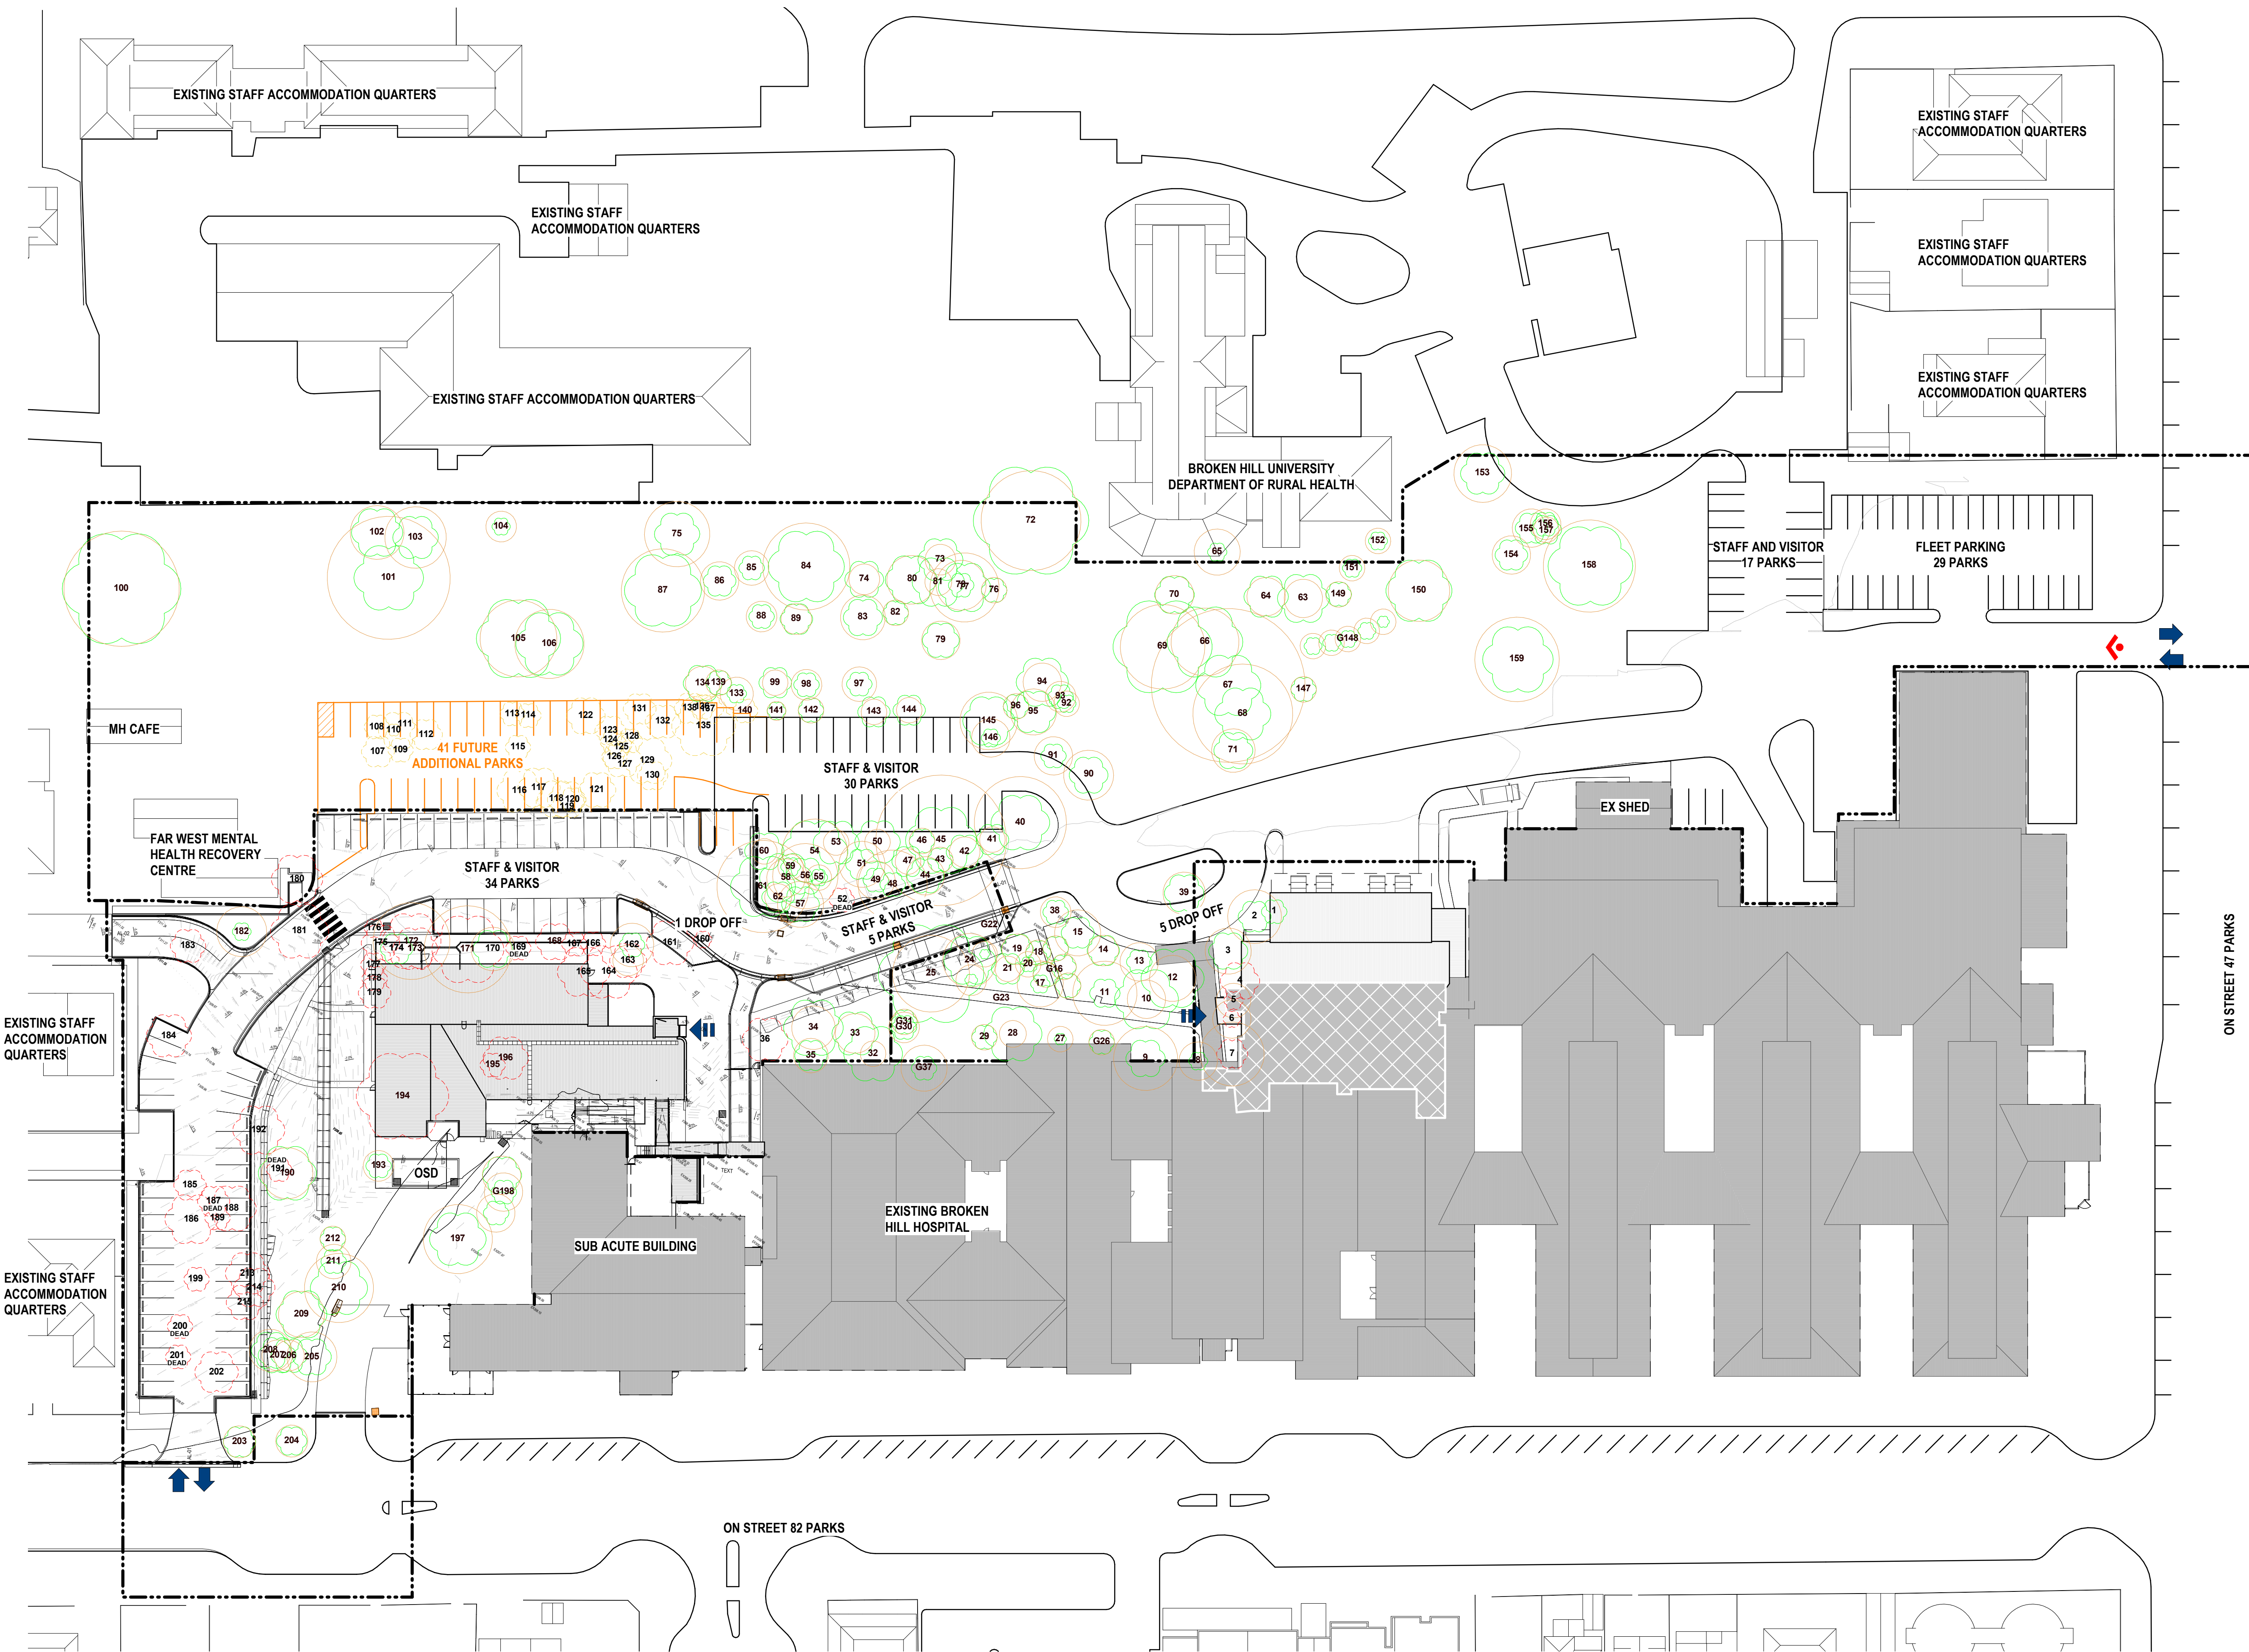

NOTES:
1. Figured dimensions shall be taken in preference to scaling.
2. The contractor shall check all dimensions on site before commencing work.

- LEGEND**
- 102 Existing tree to be retained
Quantity: 143
 - 102 Existing tree to be removed Stage 1
Quantity: 38
 - 102 Existing tree to be removed Stage 2
Quantity: 31
 - TPZ


E	REF ISSUE REVISED	16.10.2023
E	REF ISSUE REVISED	05.10.2023
D	REF ISSUE	05.10.2023
PS	REF ISSUE	22.08.2023
PS	REF ISSUE	19.08.2023

TaylorBrammer
TAYLOR BRAMMER LANDSCAPE ARCHITECTS PTY LTD
SYDNEY STUDIO
218 OXFORD STREET
WOOLLAHRA NSW 2025
T: +61 2 9387 8855
F: +61 2 9387 8155
E: SYDNEY@TAYLORBRAMMER.COM.AU

PROJECT:
Broken Hill MHU & ED

CLIENT:
STH Architects

DRAWING TITLE:
TREE RETENTION AND REMOVAL
PLAN

 

SCALE: As indicated	CHECKED:	DRAWING NUMBER	REVISION
DATE: 30.06.2023	JOB NO.: 22-147s	REF-LAN-000-002	F
DRAWN:	DESIGNED:		

201_TREE RETENTIONAND REMOVAL PLAN 1_500 - REF ISSUE
1 : 500