

TAMWORTH MENTAL HEALTH UNIT

LANDSCAPE ARCHITECTURE - REF ISSUE

Page Contents REF Issue	
Sheet Number	Sheet Name

L000-0000	COVER SHEET
L001-001	EARLY WORKS - LANDSCAPE STAGING PLAN
L001-002	CARPARK PLAN SOUTH WEST CARPARK A ZONE 3
L001-003	CARPARK PLAN SOUTH WEST CARPARK A ZONE 4
L001-004	CARPARK PLAN NORTH WEST CARPARK B ZONE 2
L001-005	CARPARK PLAN NORTH EAST CARPARK D ZONE 1
L001-006	PLANT SCHEDULE EW
L002-001	SITE PLAN
L002-002	ENTRY GREEN
L002-003	ATRIUM
L002-004	ACUTE COURTYARD
L002-005	OLDER PERSONS COURTYARDS
L002-006	FAMILY LOUNGE COURTYARD
L002-007	ADOLESCENT COURTYARD
L002-008	HIGH ACUITY ZONE
L002-009	SECLUSION ZONE
L002-010	STAFF COURTYARD
L002-011	BOUNDARY - NORTH
L002-012	BOUNDARY - NORTH EAST
L002-013	BOUNDARY - NORTH WEST
L002-014	BOUNDARY - SOUTH WEST
L002-015	ENTRY GREEN PLANTING PLAN REF
L002-016	PLANT SCHEDULE MW

NOTES:
1. Figured dimensions shall be taken in preference to scaling.
2. The contractor shall check all dimensions on site before commencing work.

2	REVISED REF SUBMISSION	16.02.2023
1	REF SUBMISSION	12.01.2023

ISSUE:	DESCRIPTION:	DATE:
--------	--------------	-------

TaylorBrammer

TAYLOR BRAMMER LANDSCAPE ARCHITECTS PTY LTD
SYDNEY STUDIO

216 OXFORD STREET
WOLLAHARA NSW 2025

T +61 2 9387 8855
P +61 2 9387 8155
E. SYDNEY@TAYLORBRAMMER.COM.AU


PROJECT:
TAMWORTH MENTAL HEALTH UNIT

DRAWING TITLE:
COVER SHEET

CLIENT:
Silver Thomas Hanley



SCALE:	CHECKED:	AL	DRAWING:	REV:
DATE: 12/01/2023	JOB NO.: 21-0506		ASB-TM-LAN-000-0000	2
DRAWN: MB	DESIGNED: AL			

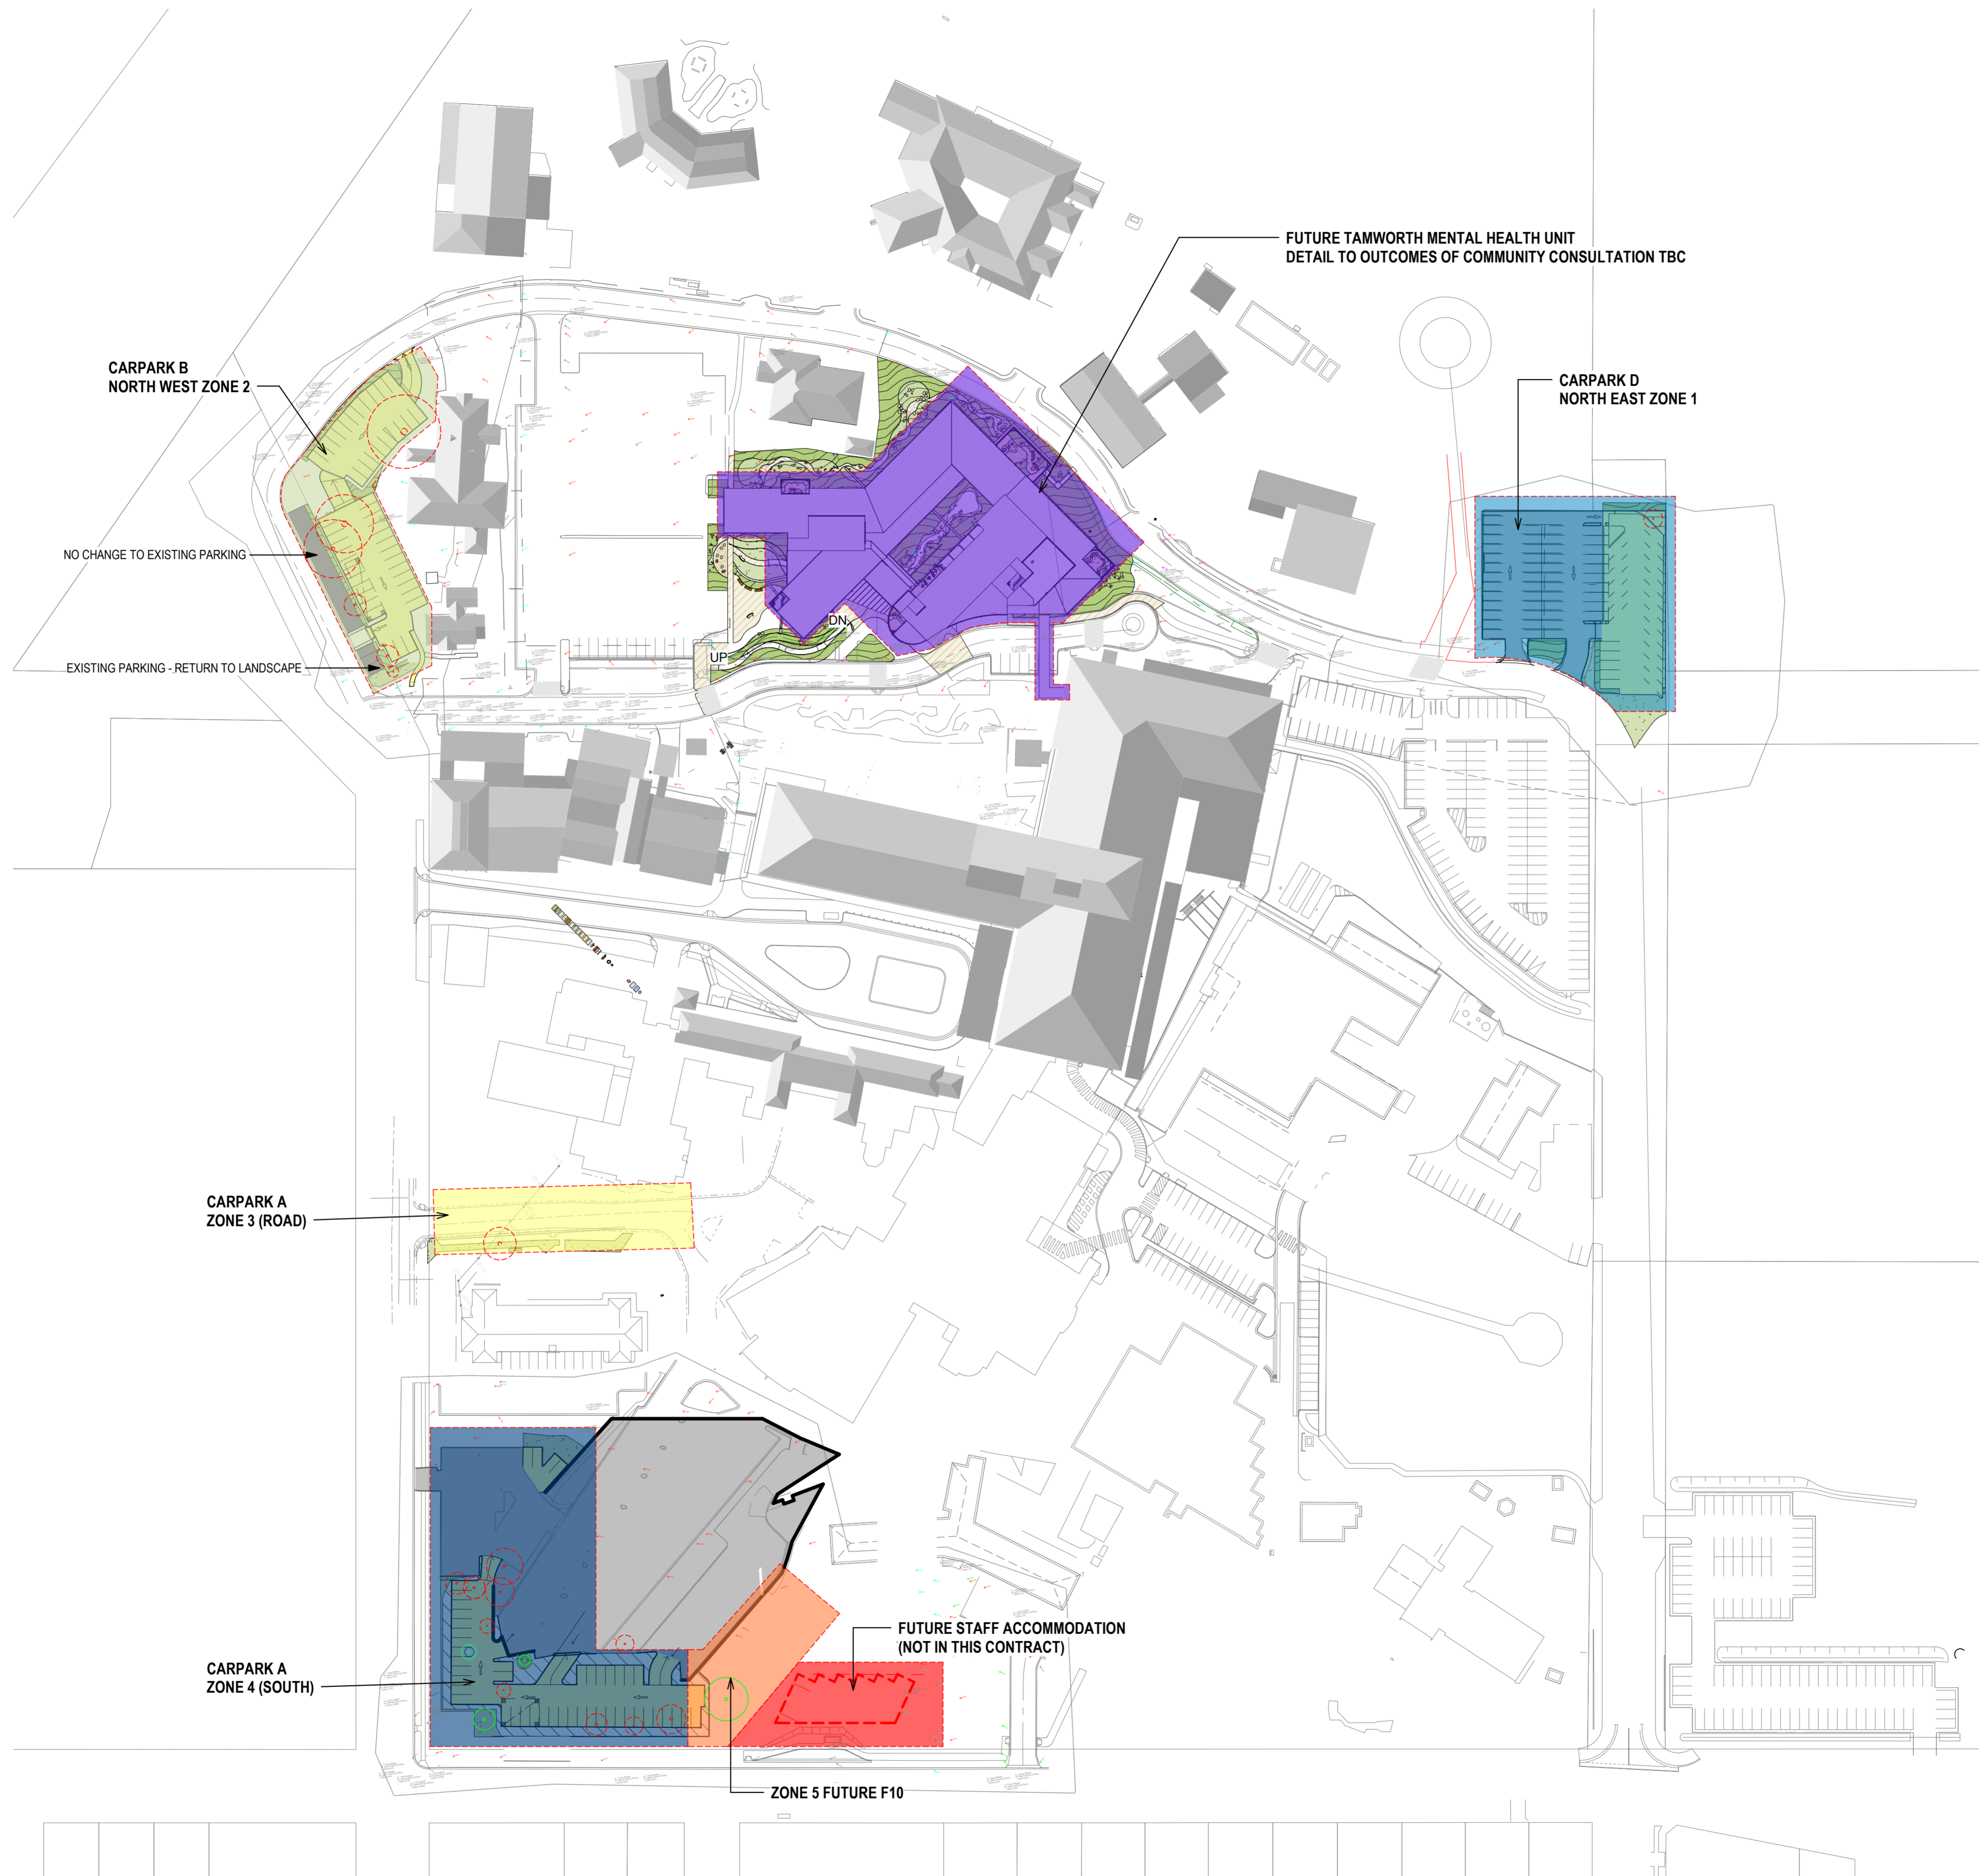

- NOTES:
1. Figure dimensions shall be taken in preference to scaling.
 2. The contractor shall check all dimensions on site before commencing work.



DETERMINED – APPROVAL

REF Approval No: 09/2023

Date: 29/3/2023

Signed by: *R. Mitchell*

3	REVISED REF SUBMISSION	22.02.2023
2	REF SUBMISSION	19.01.2023
1	REF SUBMISSION	12.01.2023

ISSUE:	DESCRIPTION:	DATE:
--------	--------------	-------

TaylorBrammer


TAYLOR BRAMMER LANDSCAPE ARCHITECTS PTY LTD
SYDNEY STUDIO

216 OXFORD STREET
WOLLAHARA NSW 2025
T: +61 2 9387 8855
P: +61 2 9387 8155
E: SYDNEY@TAYLORBRAMMER.COM.AU

PROJECT:
TAMWORTH MENTAL HEALTH UNIT

DRAWING TITLE:
EARLY WORKS - LANDSCAPE STAGING PLAN

CLIENT:
Silver Thomas Hanley

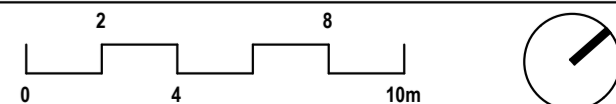

SCALE:	1:1000	CHECKED:	AL	DRAWING:	REV:
DATE:	12/01/2023	JOB NO.:	21-0506	ASB-TMLA-DRW-LAN	3
DRAWN:	MR	DESIGNED:	AL	1201-001	

Copyright of Taylor Brammer Landscape Architects Pty Ltd. All rights reserved.


ASB/01 108 726 986

DETERMINED – APPROVAL

REF Approval No: 09/2023

Date: 29/3/2023

Signed by: *R. Mitchell*

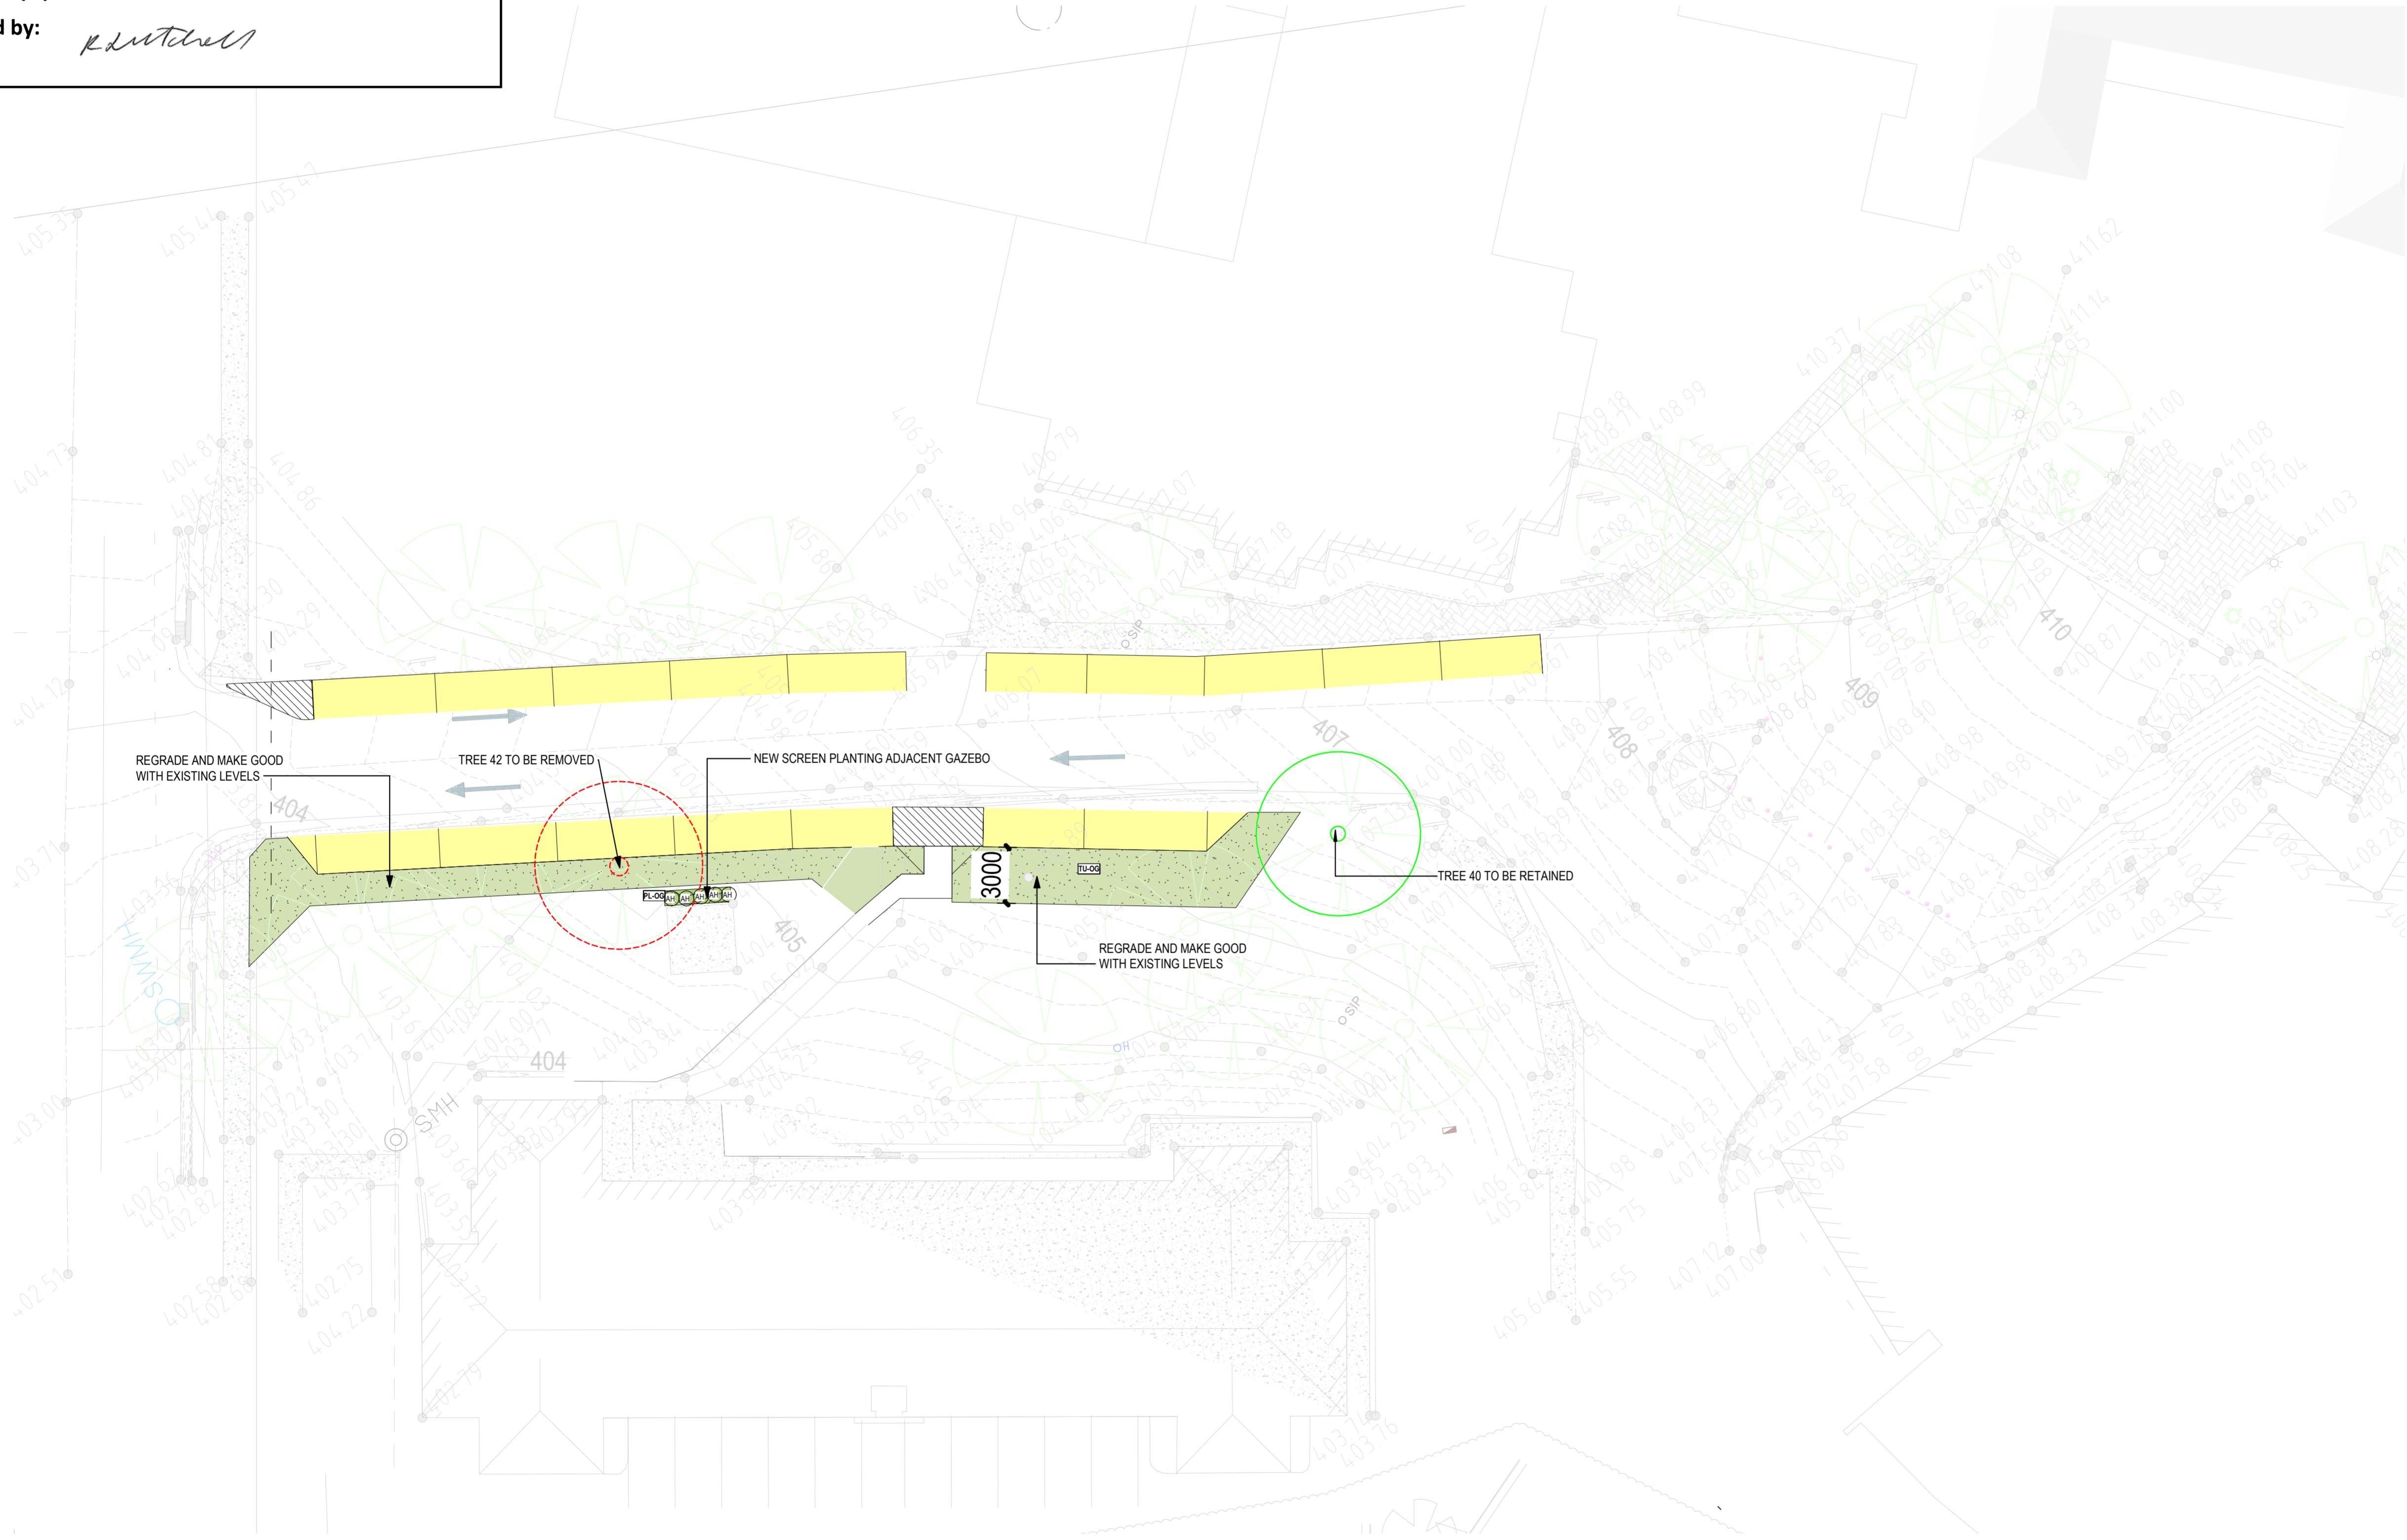

1 SOUTH WEST CARPARK A ZONE 3 PLANTING PLAN REF
1 : 200

NOTES:
1. Figure dimensions shall be taken in preference to scaling.
2. The contractor shall check all dimensions on site before commencing work.

LEGEND

- PLANTING ON GRADE
- TURF ON GRADE
- NEW CARPARK TO ARCH. DETAIL
- EXISTING CARPARK TO BE RETAINED
- NEW TREE PLANTING
- EXISTING TREE RETAINED
- EXISTING TREE REMOVED

2	REVISED REF SUBMISSION	16.02.2023
1	REF SUBMISSION	12.01.2023


ISSUE: DESCRIPTION: DATE:

TaylorBrammer
TAYLOR BRAMMER LANDSCAPE ARCHITECTS PTY LTD
SYDNEY STUDIO
216 OXFORD STREET
WOLLAKRA NSW 2025
T: +61 2 9387 8855
P: +61 2 9387 8155
E: SYDNEY@TAYLORBRAMMER.COM.AU

PROJECT:
TAMWORTH MENTAL HEALTH UNIT

DRAWING TITLE:
CARPARK PLAN SOUTH WEST CARPARK A ZONE 3


CLIENT:
Silver Thomas Hanley

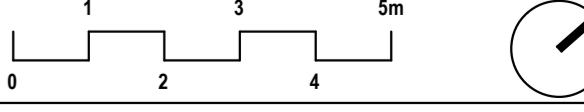

SCALE:	As Indicated	CHECKED:	AL	DRAWING:	REV:
DATE:	12/01/2023	JOB NO.:	21-0506	ASB-TSLA-DRW-LAN	2
DRAWN:	MR	DESIGNED:	AL	1001-002	

NOTES:
1. Figured dimensions shall be taken in preference to scaling.
2. The contractor shall check all dimensions on site before commencing work.

- LEGEND**
- PLANTING ON GRADE
 - TURF ON GRADE
 - NEW CARPARK TO ARCH. DETAIL
 - EXISTING CARPARK TO BE RETAINED
 - NEW TREE PLANTING
 - EXISTING TREE RETAINED
 - EXISTING TREE REMOVED
 - NEW SHRUB PLANTING
 - NEW GROUNDCOVER PLANTING

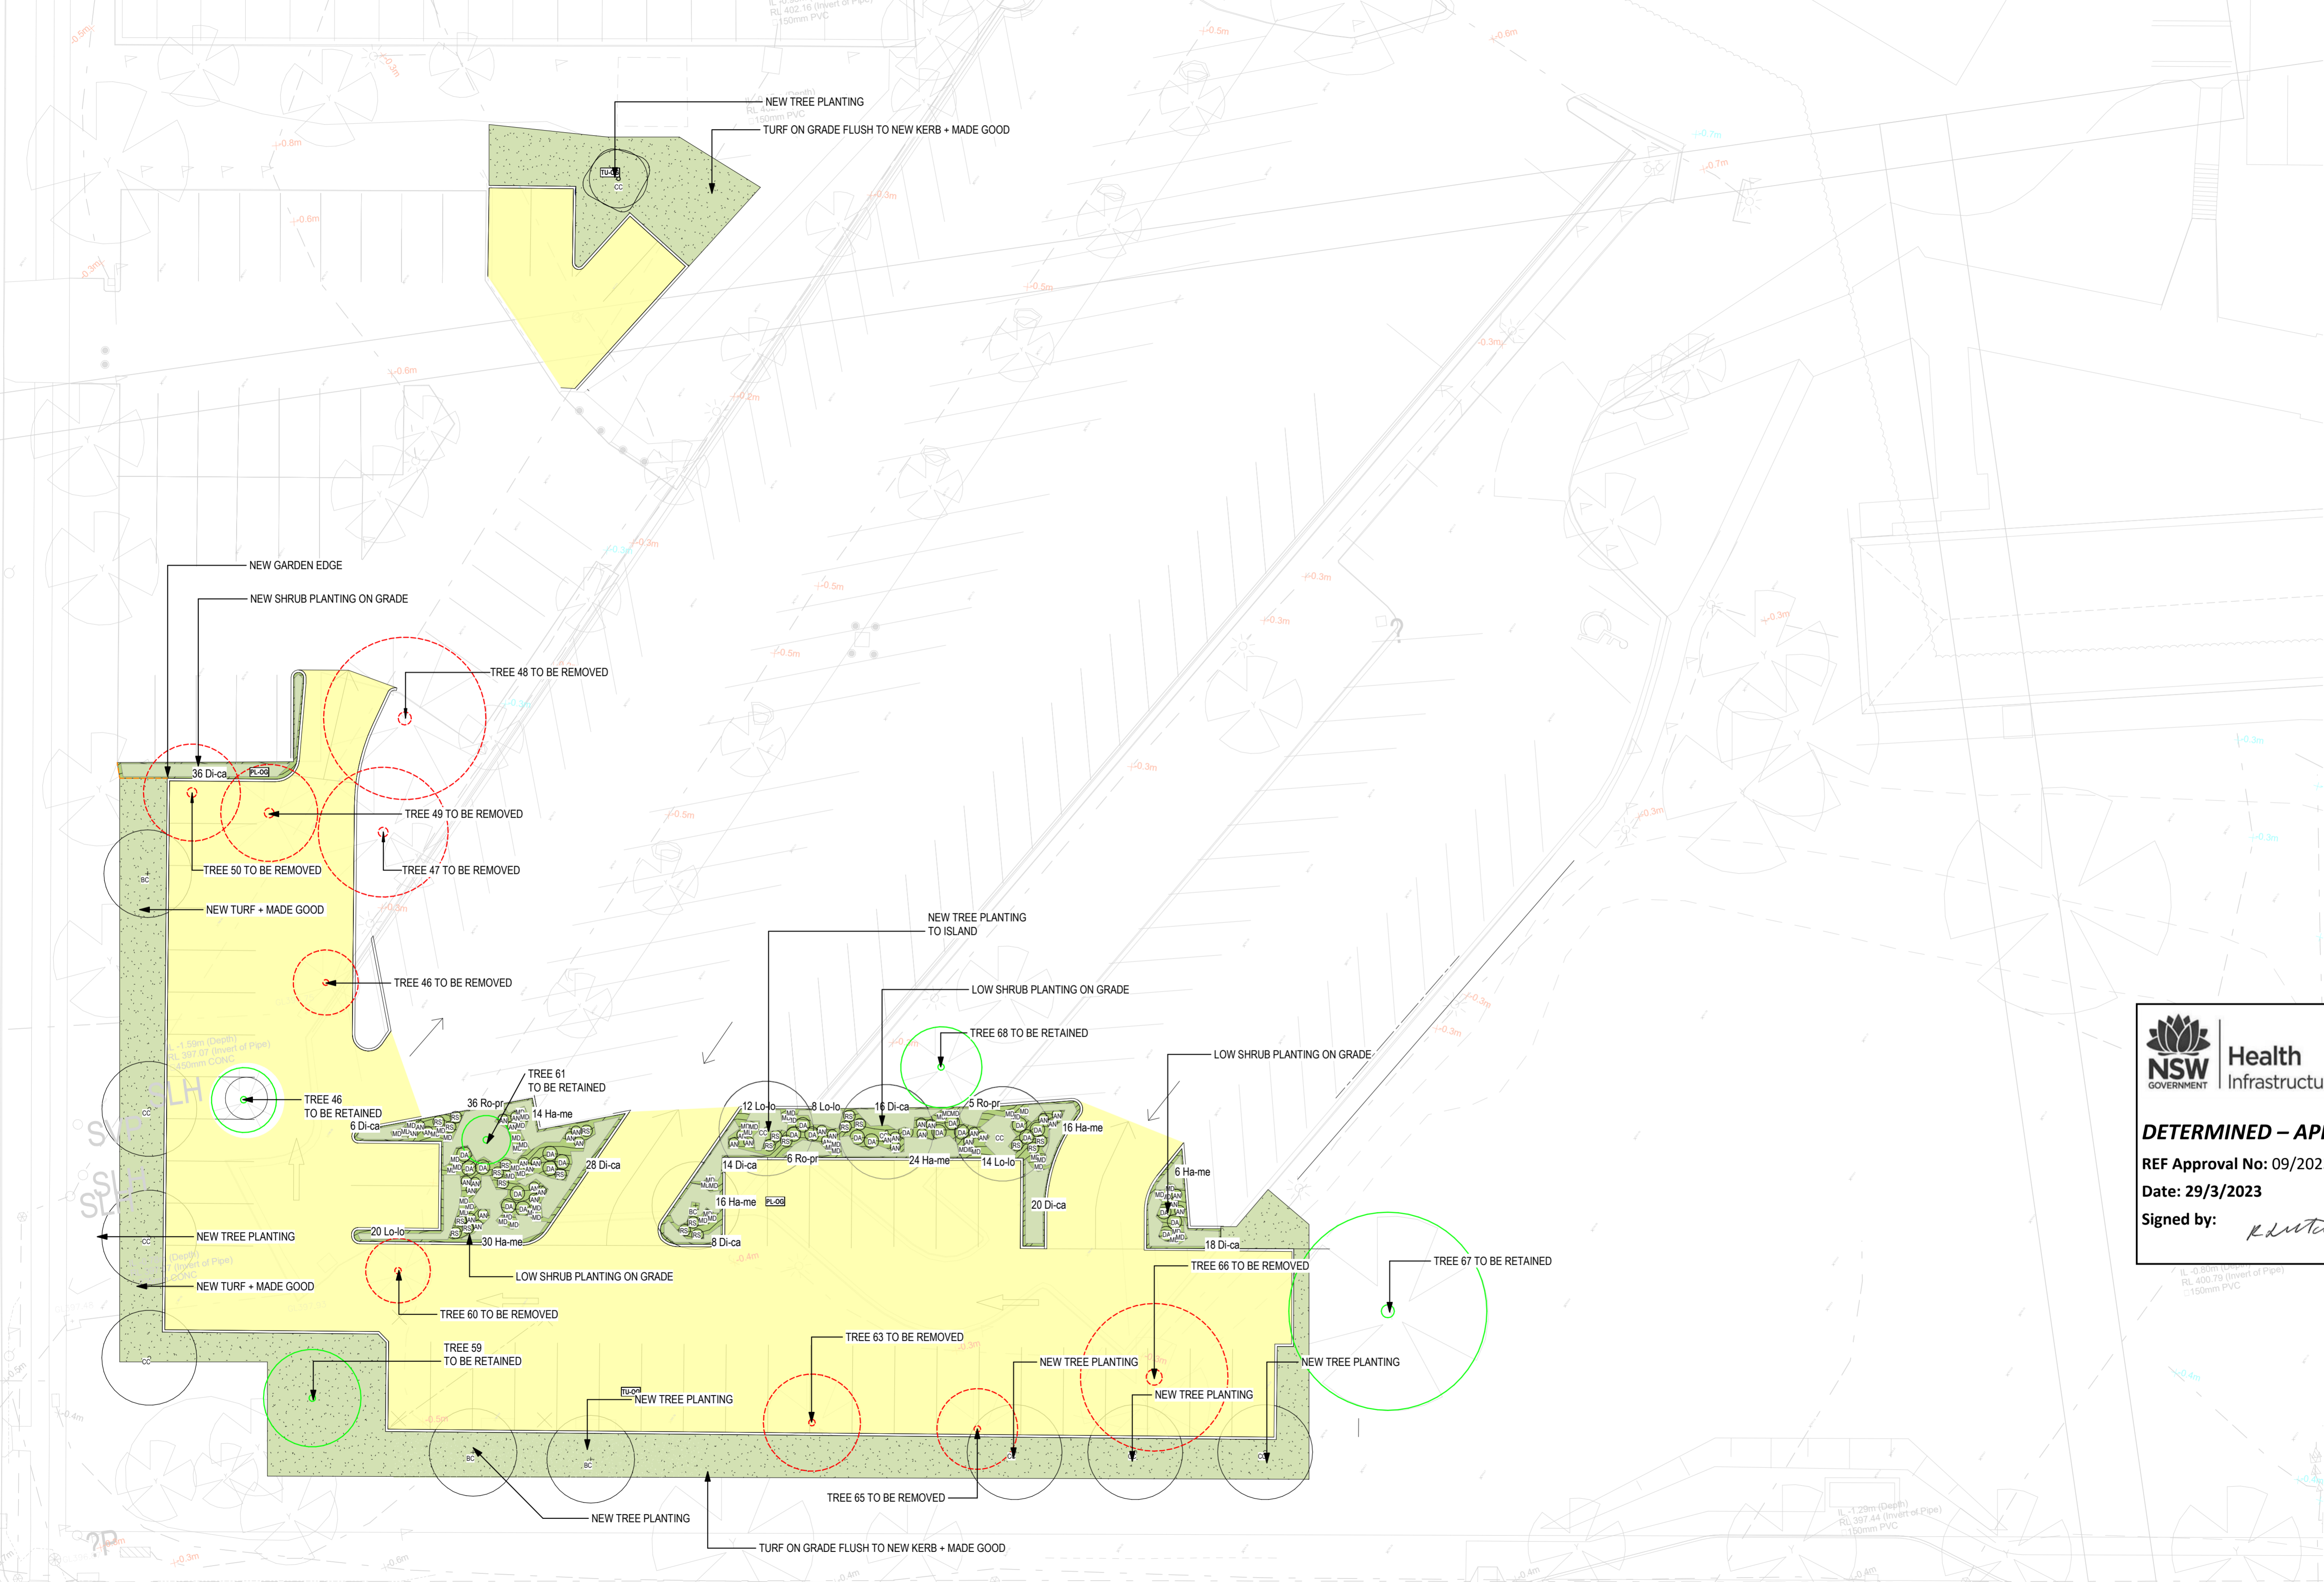

NSW Health
GOVERNMENT Infrastructure

DETERMINED – APPROVAL

REF Approval No: 09/2023

Date: 29/3/2023

Signed by: *[Signature]*

3	REVISED REF SUBMISSION	22.02.2023
2	REVISED REF SUBMISSION	16.02.2023
1	REF SUBMISSION	12.01.2023


ISSUE:	DESCRIPTION:	DATE:
--------	--------------	-------

TaylorBrammer
TAYLOR BRAMMER LANDSCAPE ARCHITECTS PTY LTD
SYDNEY STUDIO
216 OXFORD STREET
WOLLAHRA NSW 2055
T: +61 2 9387 8855
P: +61 2 9387 8155
E: SYDNEY@TAYLORBRAMMER.COM.AU

PROJECT:
TAMWORTH MENTAL HEALTH UNIT

DRAWING TITLE:
CARPARK PLAN SOUTH WEST CARPARK A ZONE 4


CLIENT:
Silver Thomas Hanley

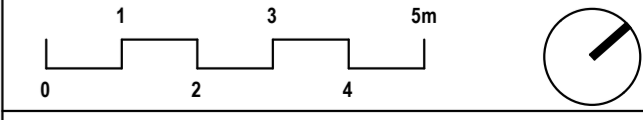

SCALE:	As Indicated	CHECKED:	AL	DRAWING:	REV
DATE:	12/01/2023	JOB NO.:	21-0556	ASB-TBLA-DRAW-LAN	3
DRAWN:	MR	DESIGNED:	AL	1201-002	

Copyright of Taylor Brammer Landscape Architects Pty Ltd. All rights reserved. ABLN/1 008 726 986

1 SOUTH WEST CARPARK A ZONE 4 PLANTING PLAN REF
1 : 200

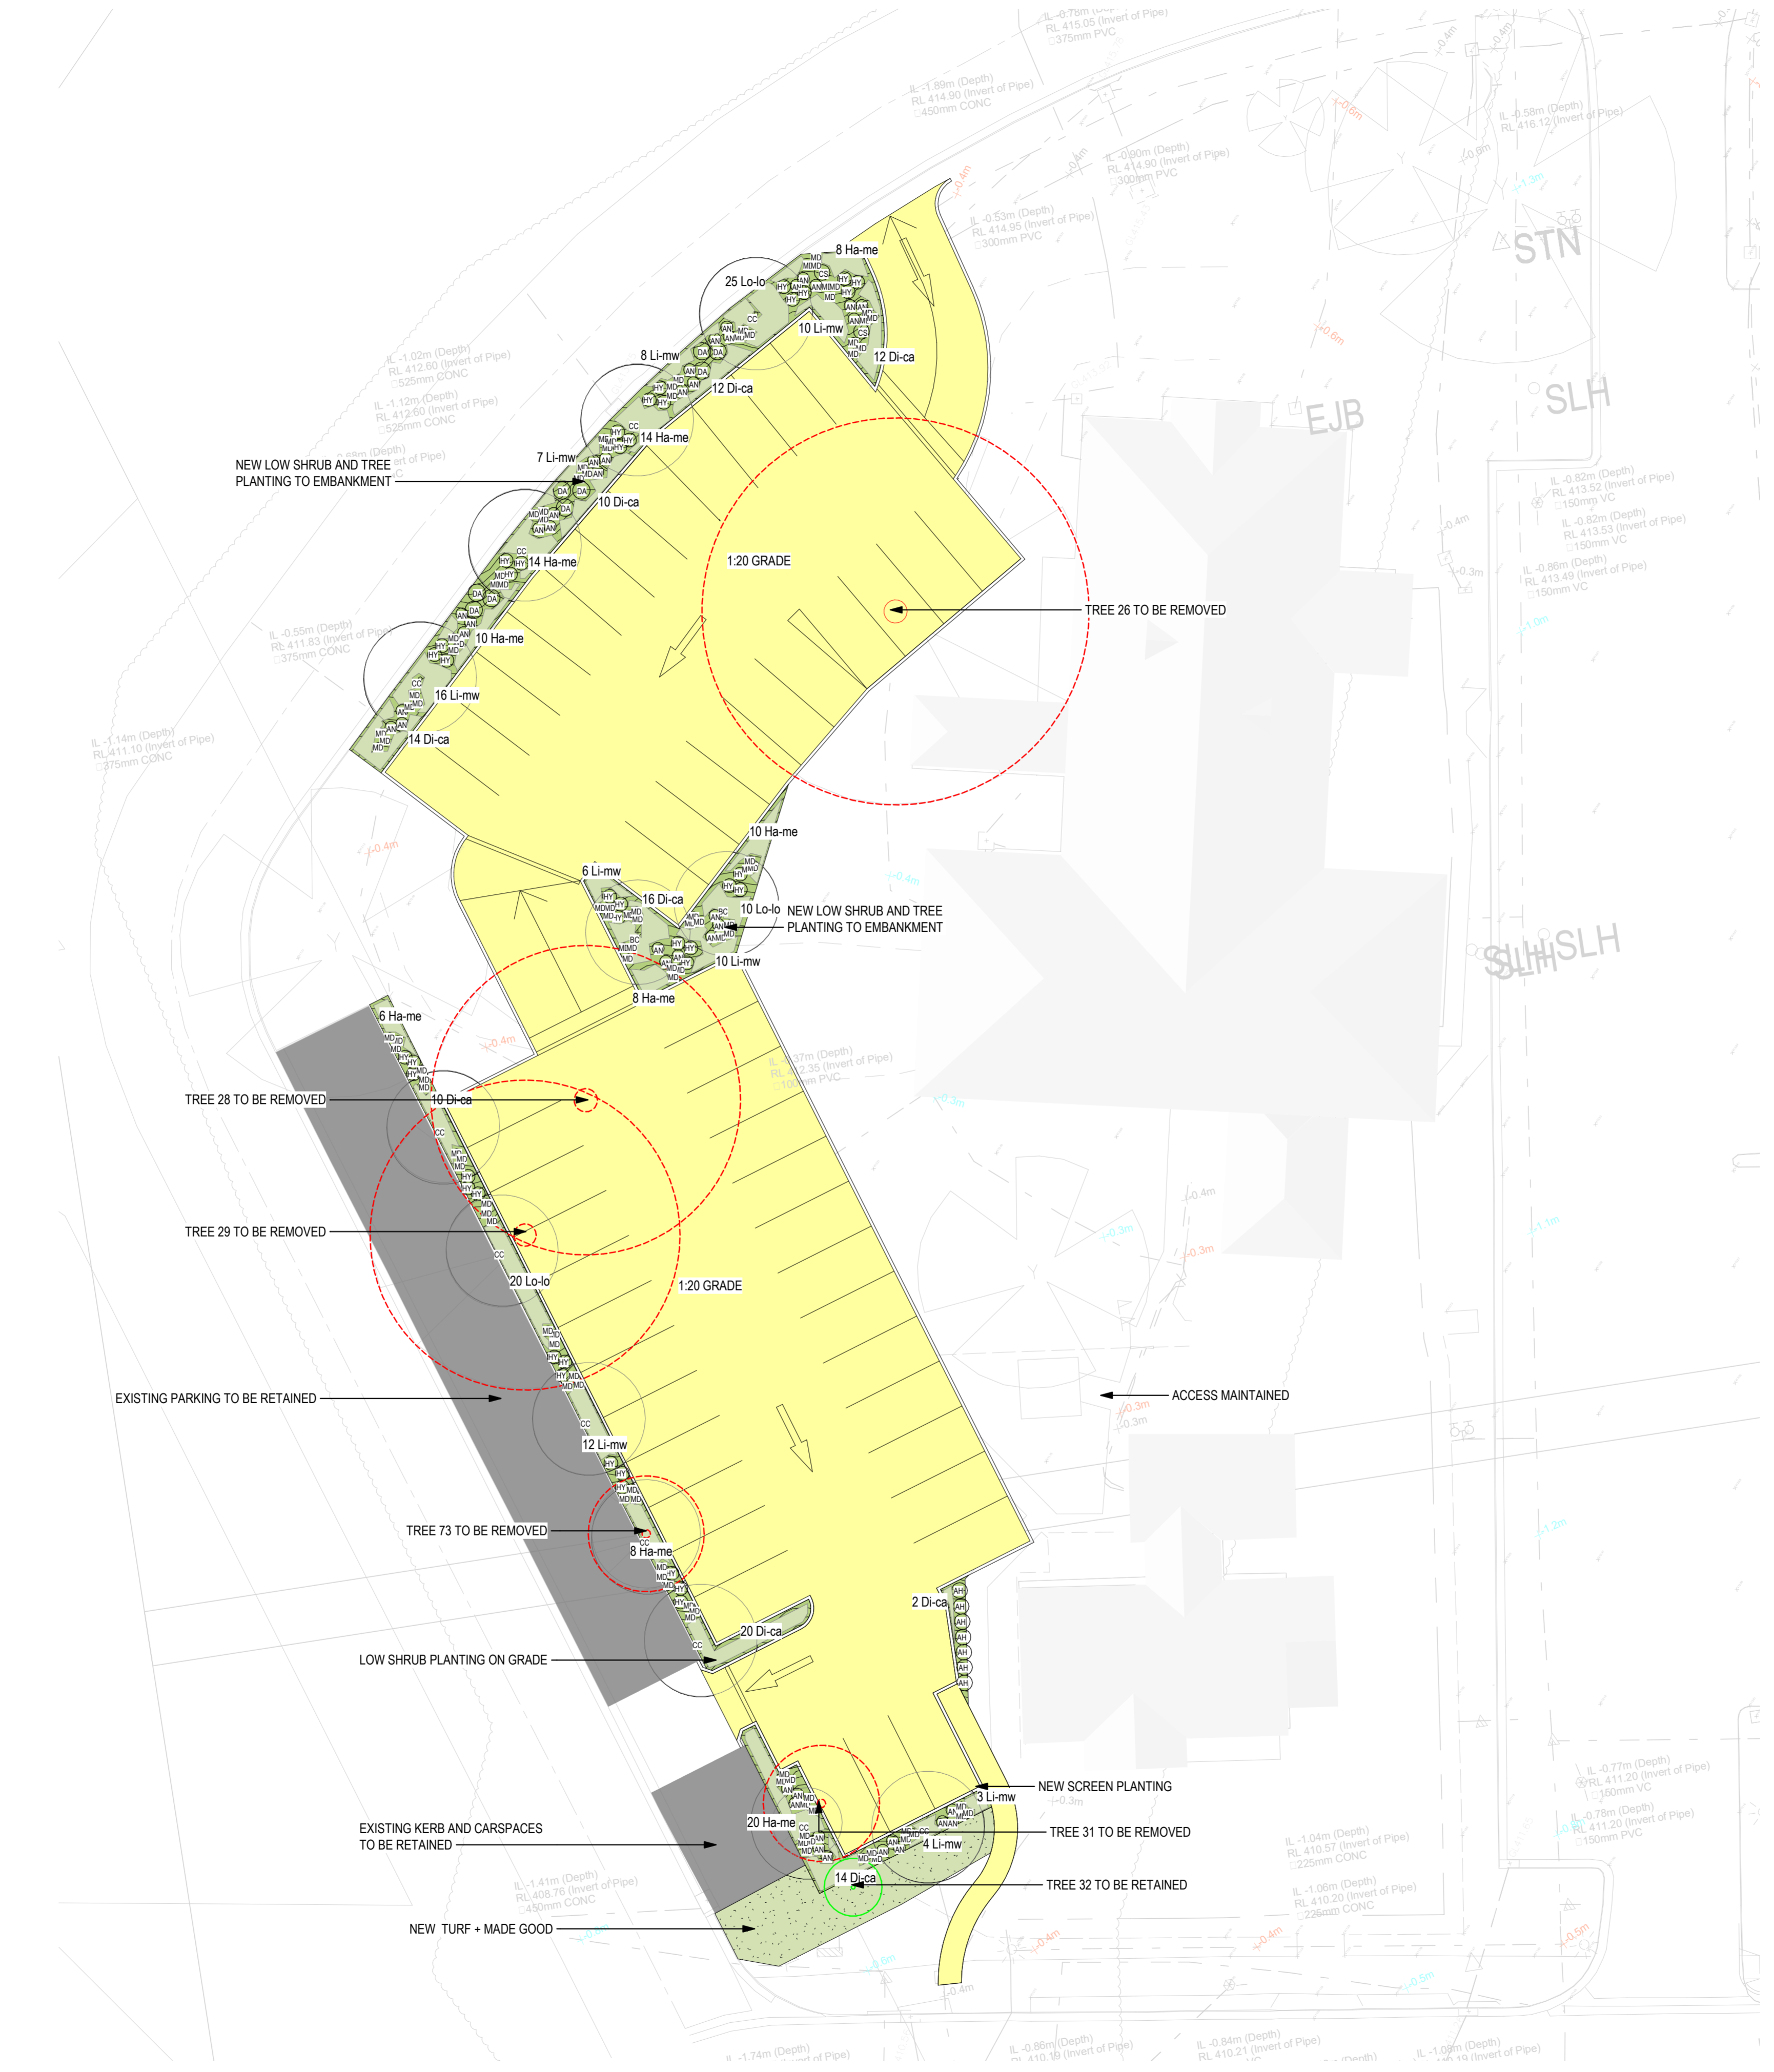

NOTES:
1. Figured dimensions shall be taken in preference to scaling.
2. The contractor shall check all dimensions on site before commencing work.

LEGEND

- PLANTING ON GRADE
- TURF ON GRADE
- NEW CARPARK TO ARCH. DETAIL
- EXISTING CARPARK TO BE RETAINED
- NEW TREE PLANTING
- EXISTING TREE RETAINED
- EXISTING TREE REMOVED
- NEW SHRUB PLANTING
- NEW GROUNDCOVER PLANTING

NSW Health
GOVERNMENT Infrastructure

DETERMINED – APPROVAL

REF Approval No: 09/2023

Date: 29/3/2023

Signed by: *[Signature]*

3	REVISED REF SUBMISSION	22.02.2023
2	REVISED REF SUBMISSION	16.02.2023
1	REF SUBMISSION	12.01.2023

ISSUE:	DESCRIPTION:	DATE:
TaylorBrammer TAYLOR BRAMMER LANDSCAPE ARCHITECTS PTY LTD SYDNEY STUDIO 216 OXFORD STREET WOLLAHARA NSW 2025 T: +61 2 9387 8855 P: +61 2 9387 8155 E: SYDNEY@TAYLORBRAMMER.COM.AU		
PROJECT: TAMWORTH MENTAL HEALTH UNIT		
DRAWING TITLE: CARPARK PLAN NORTH WEST CARPARK B ZONE 2		
CLIENT: Silver Thomas Hanley		
SCALE: As indicated		
DATE: 12/01/2023	CHECKED: AL	DRAWING: REV
DRAWN: MR	DESIGNED: AL	3
Copyright © Taylor Brammer Landscape Architects Pty Ltd 2021		

1 NORTH WEST CARPARK B ZONE 2 PLANTING PLAN REF
1 : 200



1 NORTH EAST CARPARK D ZONE 1 PLANTING PLAN REF
1 : 200

NOTES:
1. Figure dimensions shall be taken in preference to scaling.
2. The contractor shall check all dimensions on site before commencing work.

LEGEND

- PLANTING ON GRADE
- TURF ON GRADE
- NEW CARPARK TO ARCH. DETAIL
- EXISTING CARPARK TO BE RETAINED
- NEW TREE PLANTING
- EXISTING TREE RETAINED
- EXISTING TREE REMOVED
- NEW SHRUB PLANTING
- NEW GROUNDCOVER PLANTING



DETERMINED – APPROVAL

REF Approval No: 09/2023

Date: 29/3/2023

Signed by: *[Signature]*

3	REVISED REF SUBMISSION	22.02.2023
2	REVISED REF SUBMISSION	16.02.2023
1	REF SUBMISSION	12.01.2023

ISSUE:	DESCRIPTION:	DATE:
--------	--------------	-------

TaylorBrammer

TAYLOR BRAMMER LANDSCAPE ARCHITECTS PTY LTD
SYDNEY STUDIO


216 OXFORD STREET
WOLLAHARA NSW 2555

T: +61 2 9387 8855
P: +61 2 9387 8155
E: SYDNEY@TAYLORBRAMMER.COM.AU

PROJECT:
TAMWORTH MENTAL HEALTH UNIT

DRAWING TITLE:
CARPARK PLAN NORTH EAST CARPARK D ZONE 1

CLIENT:
Silver Thomas Hanley

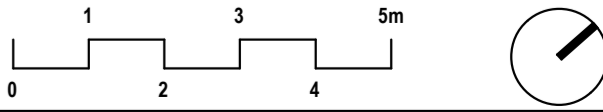

SCALE:	As Indicated	CHECKED:	AL	DRAWING:	REV
DATE:	12/01/2023	JOB NO.:	21-0556	ASB-TSLA-DRW-LAN	3
DRAWN:	MR	DESIGNED:	AL	1001-002	

Copyright of Taylor Brammer Landscape Architects Pty Ltd. All Rights Reserved.

ASB/01 008 726 986

Planting Schedule - Trees & Shrubs EW						
Plant ID	Botanical Name	Common Name	Mature Height (mm)	Spread (mm)	Pot Size	Qty
New Trees 2019						
BC	Backhousia citriodora	Lemon myrtle	5000	3500	100L	13
CC	Casuarina cunninghamiana	Casuarina	8000	4000	100L	21
New Shrubs 2019						
AH	Acmena 'Hedgemaster'	Lilly Pilly	1500	900	300mm	6
AN	Atriplex nummularia	Old man salt bush	700	700	300mm	125
CS	Callistemon sieberi	River bottlebrush	1500	900	300mm	2
GW	Casuarina 'Cousin It'	Greenwave Casuarina	1000	1000	300mm	126
DA	Dodonaea viscosa	Hop bush	1000	1000	300mm	336
HY	Hymenosporum flavum 'Gold Nugget'	Dwarf Native Frangipani	800	800	300mm	51
MD	Mentha diemenica	Native mint	500	500	300mm	229

Planting Schedule - Groundcovers EW							
Plant ID	Botanical Name	Common Name	Mature Height	Pot Size	Spacing	Spread	Total
Di-ca	Dianella caerulea	Wandering lilly	500	140mm	400	500	328
Ha-me	Hardenbergia 'Meema'	Native Sarsparilla	300	140mm	410	600	204
Li-mw	Chryscephalum apiculatum	Yellow Buttons	300	200mm	410	300	142
Lo-lo	Lomandra longifolia	Mat rush	400	140mm	500	400	193
Ro-pr	Rosmarinus prostratus	Prostrate Rosemary	200	200mm	600	300	84

- NOTES
1. Figure dimensions shall be taken in preference to scaling.

2. The contractor shall check all dimensions on site before commencing work.



DETERMINED – APPROVAL

REF Approval No: 09/2023

Date: 29/3/2023

Signed by:

[Signature]

1	REVISED REF SUBMISSION	16.02.2023
---	------------------------	------------

ISSUE:	DESCRIPTION:	DATE:
--------	--------------	-------

TaylorBrammer

TAYLOR BRAMMER LANDSCAPE ARCHITECTS PTY LTD
SYDNEY STUDIO

216 OXFORD STREET
WOOLLAHRA NSW 2025

T +61 2 9387 8855
P +61 2 9387 8155
E SYDNEY@TAYLORBRAMMER.COM.AU

PROJECT:
TAMWORTH MENTAL HEALTH UNIT

DRAWING TITLE:
PLANT SCHEDULE EW

CLIENT:
Silver Thomas Hanley

SCALE:	CHECKED:	AL	DRAWING:	REV:
DATE: 12/01/2022	JOB NO: 21-0526		A28-TM-LAND-PLAN	1
DRAWN: MR	DESIGNED: AL		L261-098	



2 LEVEL 02- SITE PLAN
1 : 200



Health
Infrastructure

DETERMINED – APPROVAL
REF Approval No: 09/2023
Date: 29/3/2023
Signed by: *[Signature]*

NOTES


- Figured dimensions shall be taken in preference to scaling
- The contractor shall check all dimensions on site before commencing work

LEGEND

- PL-00 PLANTING ON GRADE
- PL-01 PLANTING ON SLAB
- PV-BR BRICK PAVING HERRINGBONE
- PV-FI BONDED FLOWSTONE PAVING
- TD-1 TIMBER DECKING
- PE-01 CREAM SLICED PEBBLE PAVING
- PL-02 DICHONDRA REPENS PLANTING ON GRADE NO MULCH
- TU-00 ARTIFICIAL TURF ON SLAB WITH VOID FILLER UNDER
- DE-00 DECOMPOSED GRANITE PAVING
- PL-GR PLANTING ON GRADE WITH GRAVEL MULCH
- PV-RD RIVER GRAVEL TO DRY CREEKBED
- BOULDER FEATURE ROCKS FROM SITE OR QUARRY
- BE-1 TIMBER BENCH & TABLE SETTING
- W3 CONCRETE BLOCK RENDERED AND PAINTED RETAINING WALL
- SE-1 CONCRETE BLOCK RENDERED AND PAINTED RETAINING WALL
- UG-01 CORRUGATED IRON RAISED PLANTER - VEGETABLE GARDEN
- FE-01 FEATURE POT WITH PLANTING
- STEEL EDGE REFER TO PLAN FOR ADDITIONAL DETAIL
- MURAL
- PLAY WALL
- SS. CREEPER MESH
- SCULPTURE - TO BE SELECTED IN CONSULTATION WITH COMMUNITY
- BF-01 DECOFLEX SOFTFALL SURFACE GREY BLUE
- BF-02 DECOFLEX SOFTFALL SURFACE CAPRI BLUE
- WF ROCK WATER FEATURE

3	REVISED REF SUBMISSION	16.02.2023
2	REF SUBMISSION	19.01.2023
1	REF SUBMISSION	12.01.2023

ISSUE:	DESCRIPTION:	DATE:
--------	--------------	-------




TaylorBrammer
TAYLOR BRAMMER LANDSCAPE ARCHITECTS PTY LTD
SYDNEY STUDIO

216 OXFORD STREET
WOOLLAHRA NSW 2035

T: +61 2 9387 8855
P: +61 2 9387 8155
E: SYDNEY@TAYLORBRAMMER.COM.AU


PROJECT:	TAMWORTH MENTAL HEALTH UNIT
DRAWING TITLE:	SITE PLAN
CLIENT:	Silver Thomas Hanley

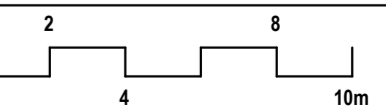

0 2 4 8 10m

SCALE:	As Indicated	CHECKED:	AL	DRAWING:	REV
DATE:	12/01/2023	JOB NO.:	21-0506	ASB-TMLA-DRW-LAN	3
DRAWN:	MR	DESIGNED:	AL	1202-001	

Copyright of Taylor Brammer Landscape Architects Pty Ltd. ABLN 108 726 986

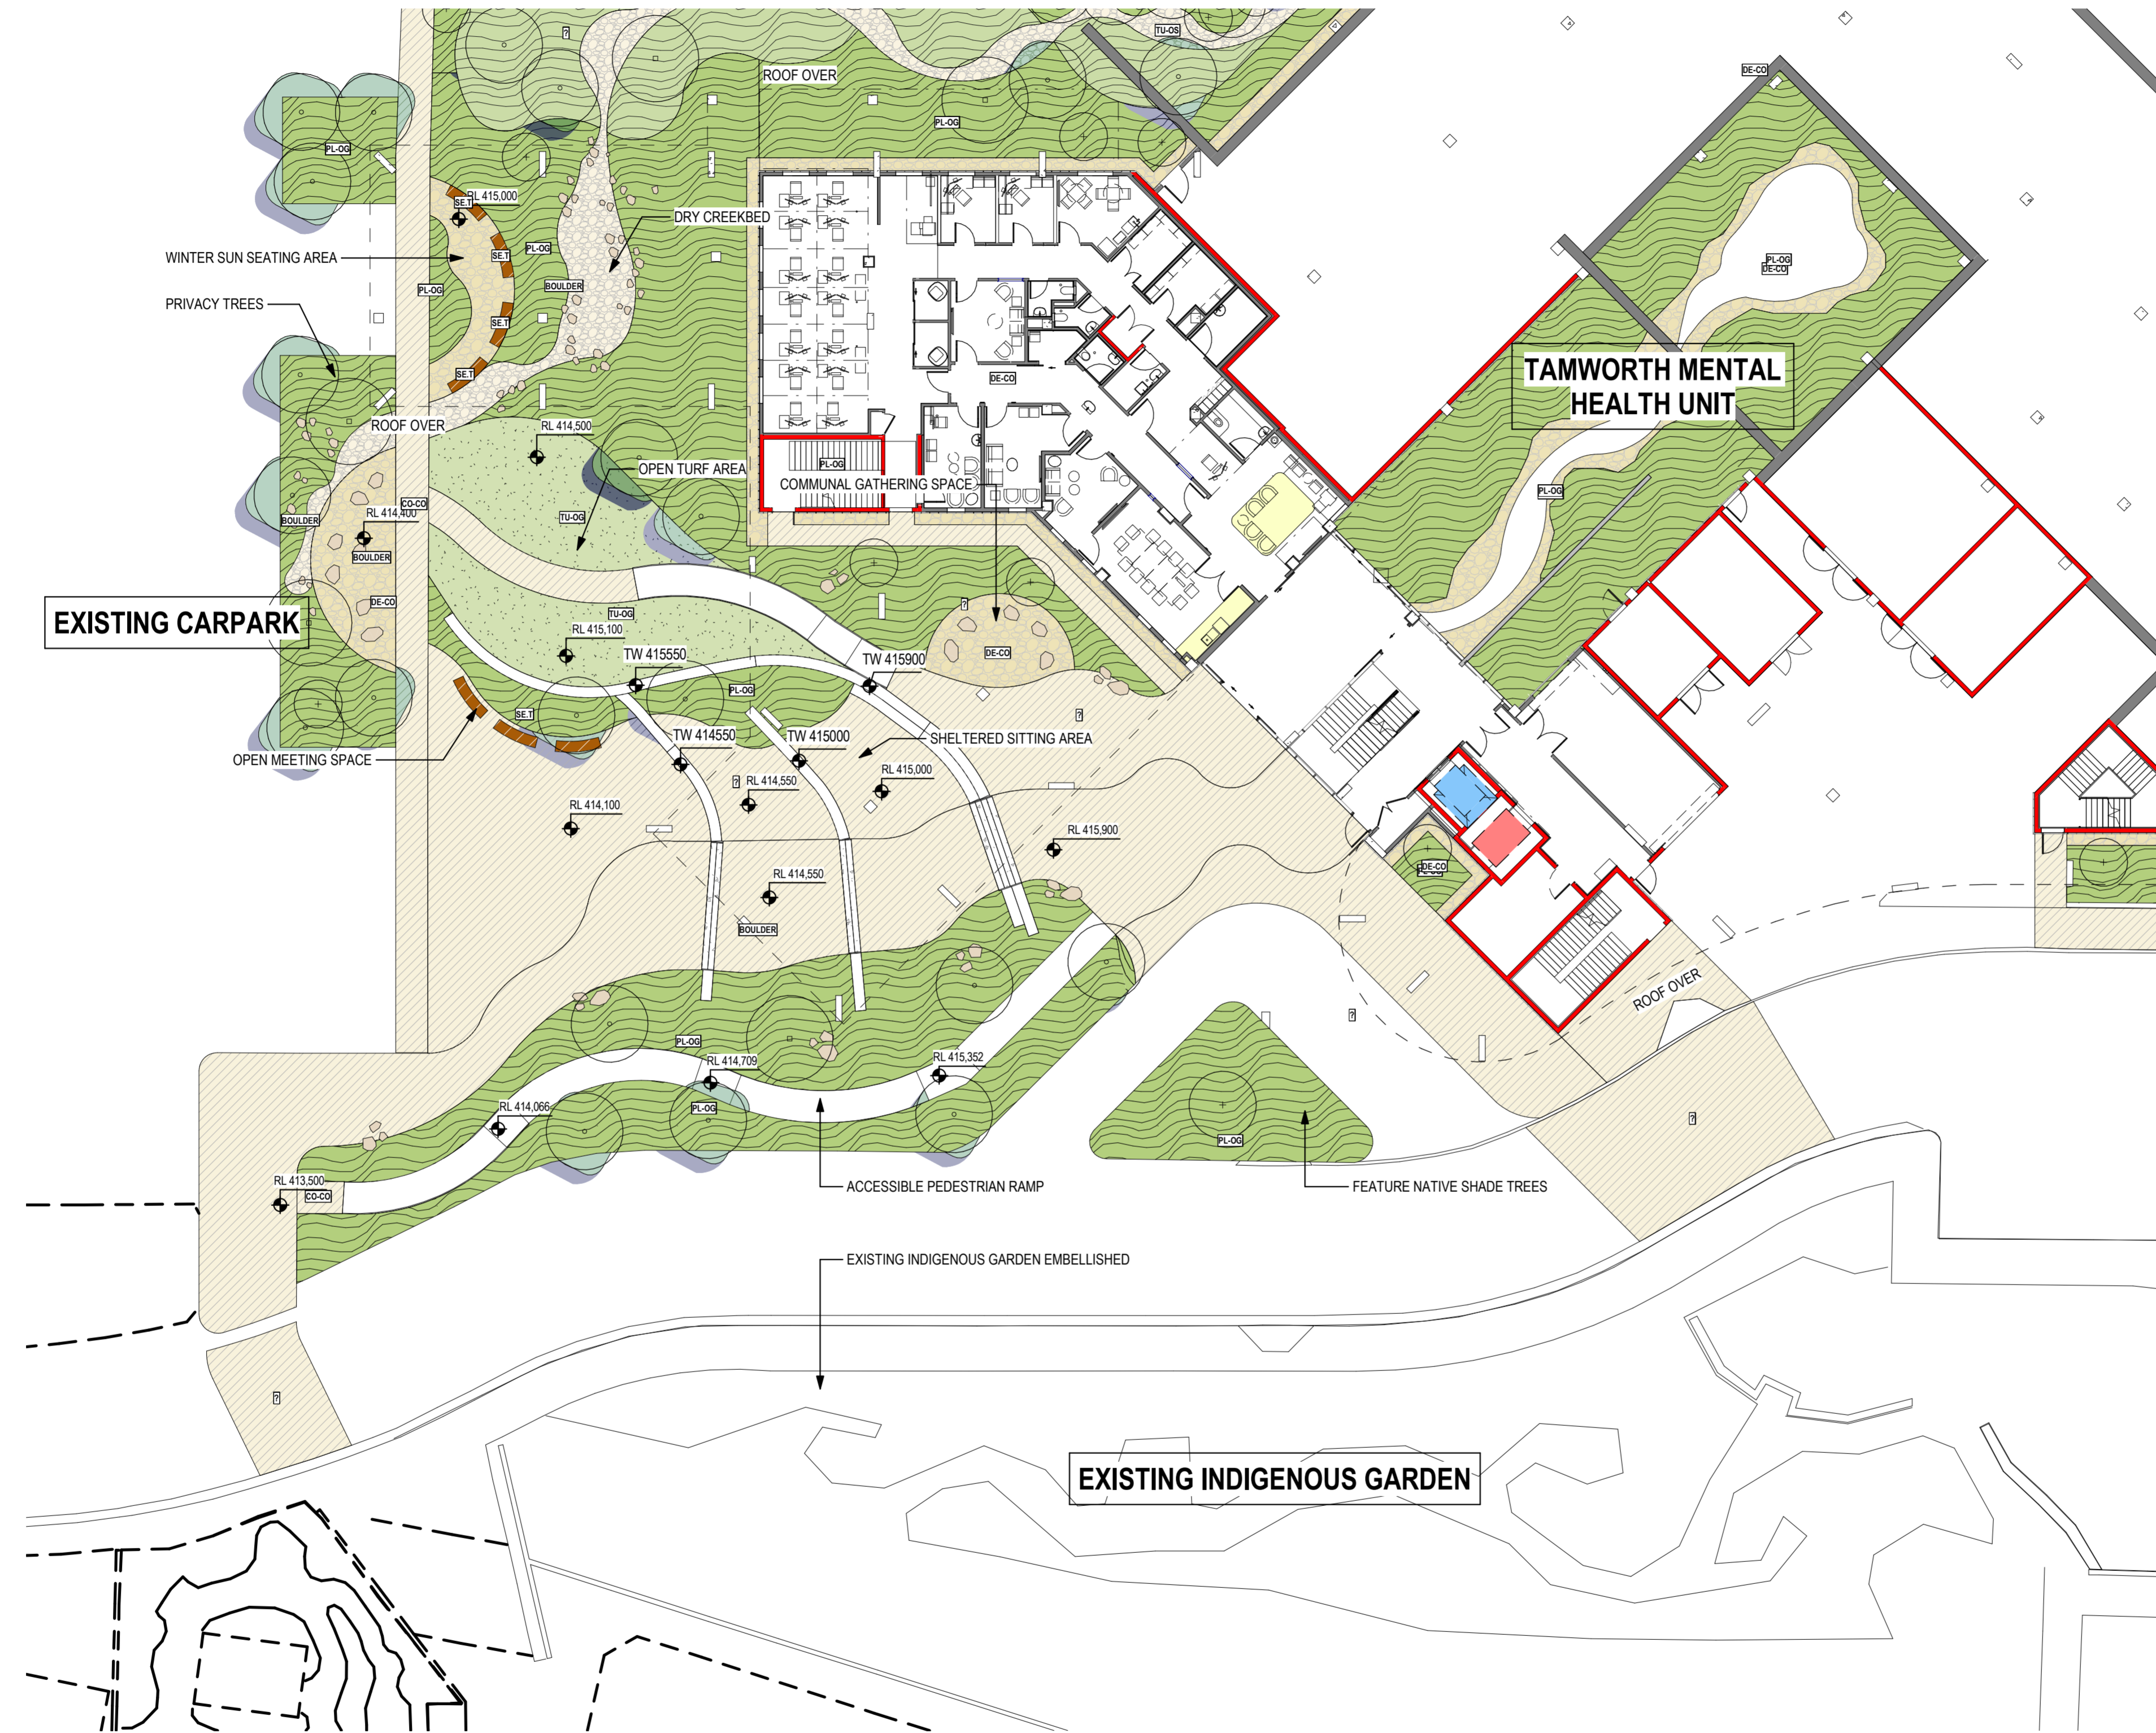

1 LEVEL 01- ENTRY GREEN
1 : 200


 












 






 





Health
Infrastructure

DETERMINED – APPROVAL
REF Approval No: 09/2023
Date: 29/3/2023
Signed by: 

NOTES:
1. Figured dimensions shall be taken in preference to scaling.
2. The contractor shall check all dimensions on site before commencing work.

LEGEND

-  PLANTING ON GRADE
-  PLANTING ON SLAB
-  BRICK PAVING
HERRINGBONE
-  BONDED FLOWSTONE
PAVING
-  TIMBER DECKING
-  CREAM SLICED PEBBLE
PAVING
-  DICHONDRA REPENS
PLANTING ON GRADE
NO MULCH
-  ARTIFICIAL TURF ON SLAB
WITH VOID FILLER UNDER
-  DECOMPOSED GRANITE
PAVING
-  PLANTING ON GRADE
WITH GRAVEL MULCH
-  RIVER GRAVEL TO DRY
CREEKBED
-  FEATURE ROCKS FROM
SITE OR QUARRY
-  TIMBER BENCH &
TABLE SETTING
-  CONCRETE BLOCK
RENDERED AND PAINTED
RETAINING WALL
-  CONCRETE BLOCK
RENDERED AND PAINTED
RETAINING WALL
-  CORRUGATED IRON
RAISED PLANTER -
VEGETABLE GARDEN
-  FEATURE POT WITH
PLANTING
-  STEEL EDGE
REFER TO PLAN FOR
ADDITIONAL DETAIL
-  MURAL
-  PLAY WALL
-  SS. CREEPER MESH
-  SCULPTURE - TO BE
SELECTED IN CONSULTATION
WITH COMMUNITY
-  DECOFLEX SOFTFALL
SURFACE
GREY BLUE
-  DECOFLEX SOFTFALL
SURFACE
CAPRI BLUE
-  ROCK WATER FEATURE

2	REF SUBMISSION	19.01.2023
1	REF SUBMISSION	12.01.2023

ISSUE:	DESCRIPTION:	DATE:
--------	--------------	-------

TaylorBrammer

TAYLOR BRAMMER LANDSCAPE ARCHITECTS PTY LTD
SYDNEY STUDIO


216 OXFORD STREET
WOLLAHRA NSW 2025

T: +61 2 9387 8855
P: +61 2 9387 8155
E: SYDNEY@TAYLORBRAMMER.COM.AU

PROJECT:
TAMWORTH MENTAL HEALTH UNIT

DRAWING TITLE:
ENTRY GREEN


CLIENT:
Silver Thomas Hanley

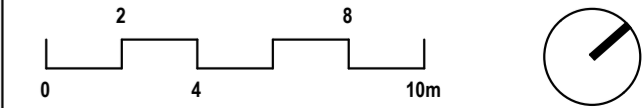

SCALE:	As Indicated	CHECKED:	AL	DRAWING:	REV
DATE:	12/01/2023	JOB NO.:	21-0506	ASB-TSLA-DRW-LAN	2
DRAWN:	MR	DESIGNED:	AL	1002-902	

Copyright of Taylor Brammer Landscape Architects Pty Ltd. All Rights Reserved.

ASB/01 108 726 886

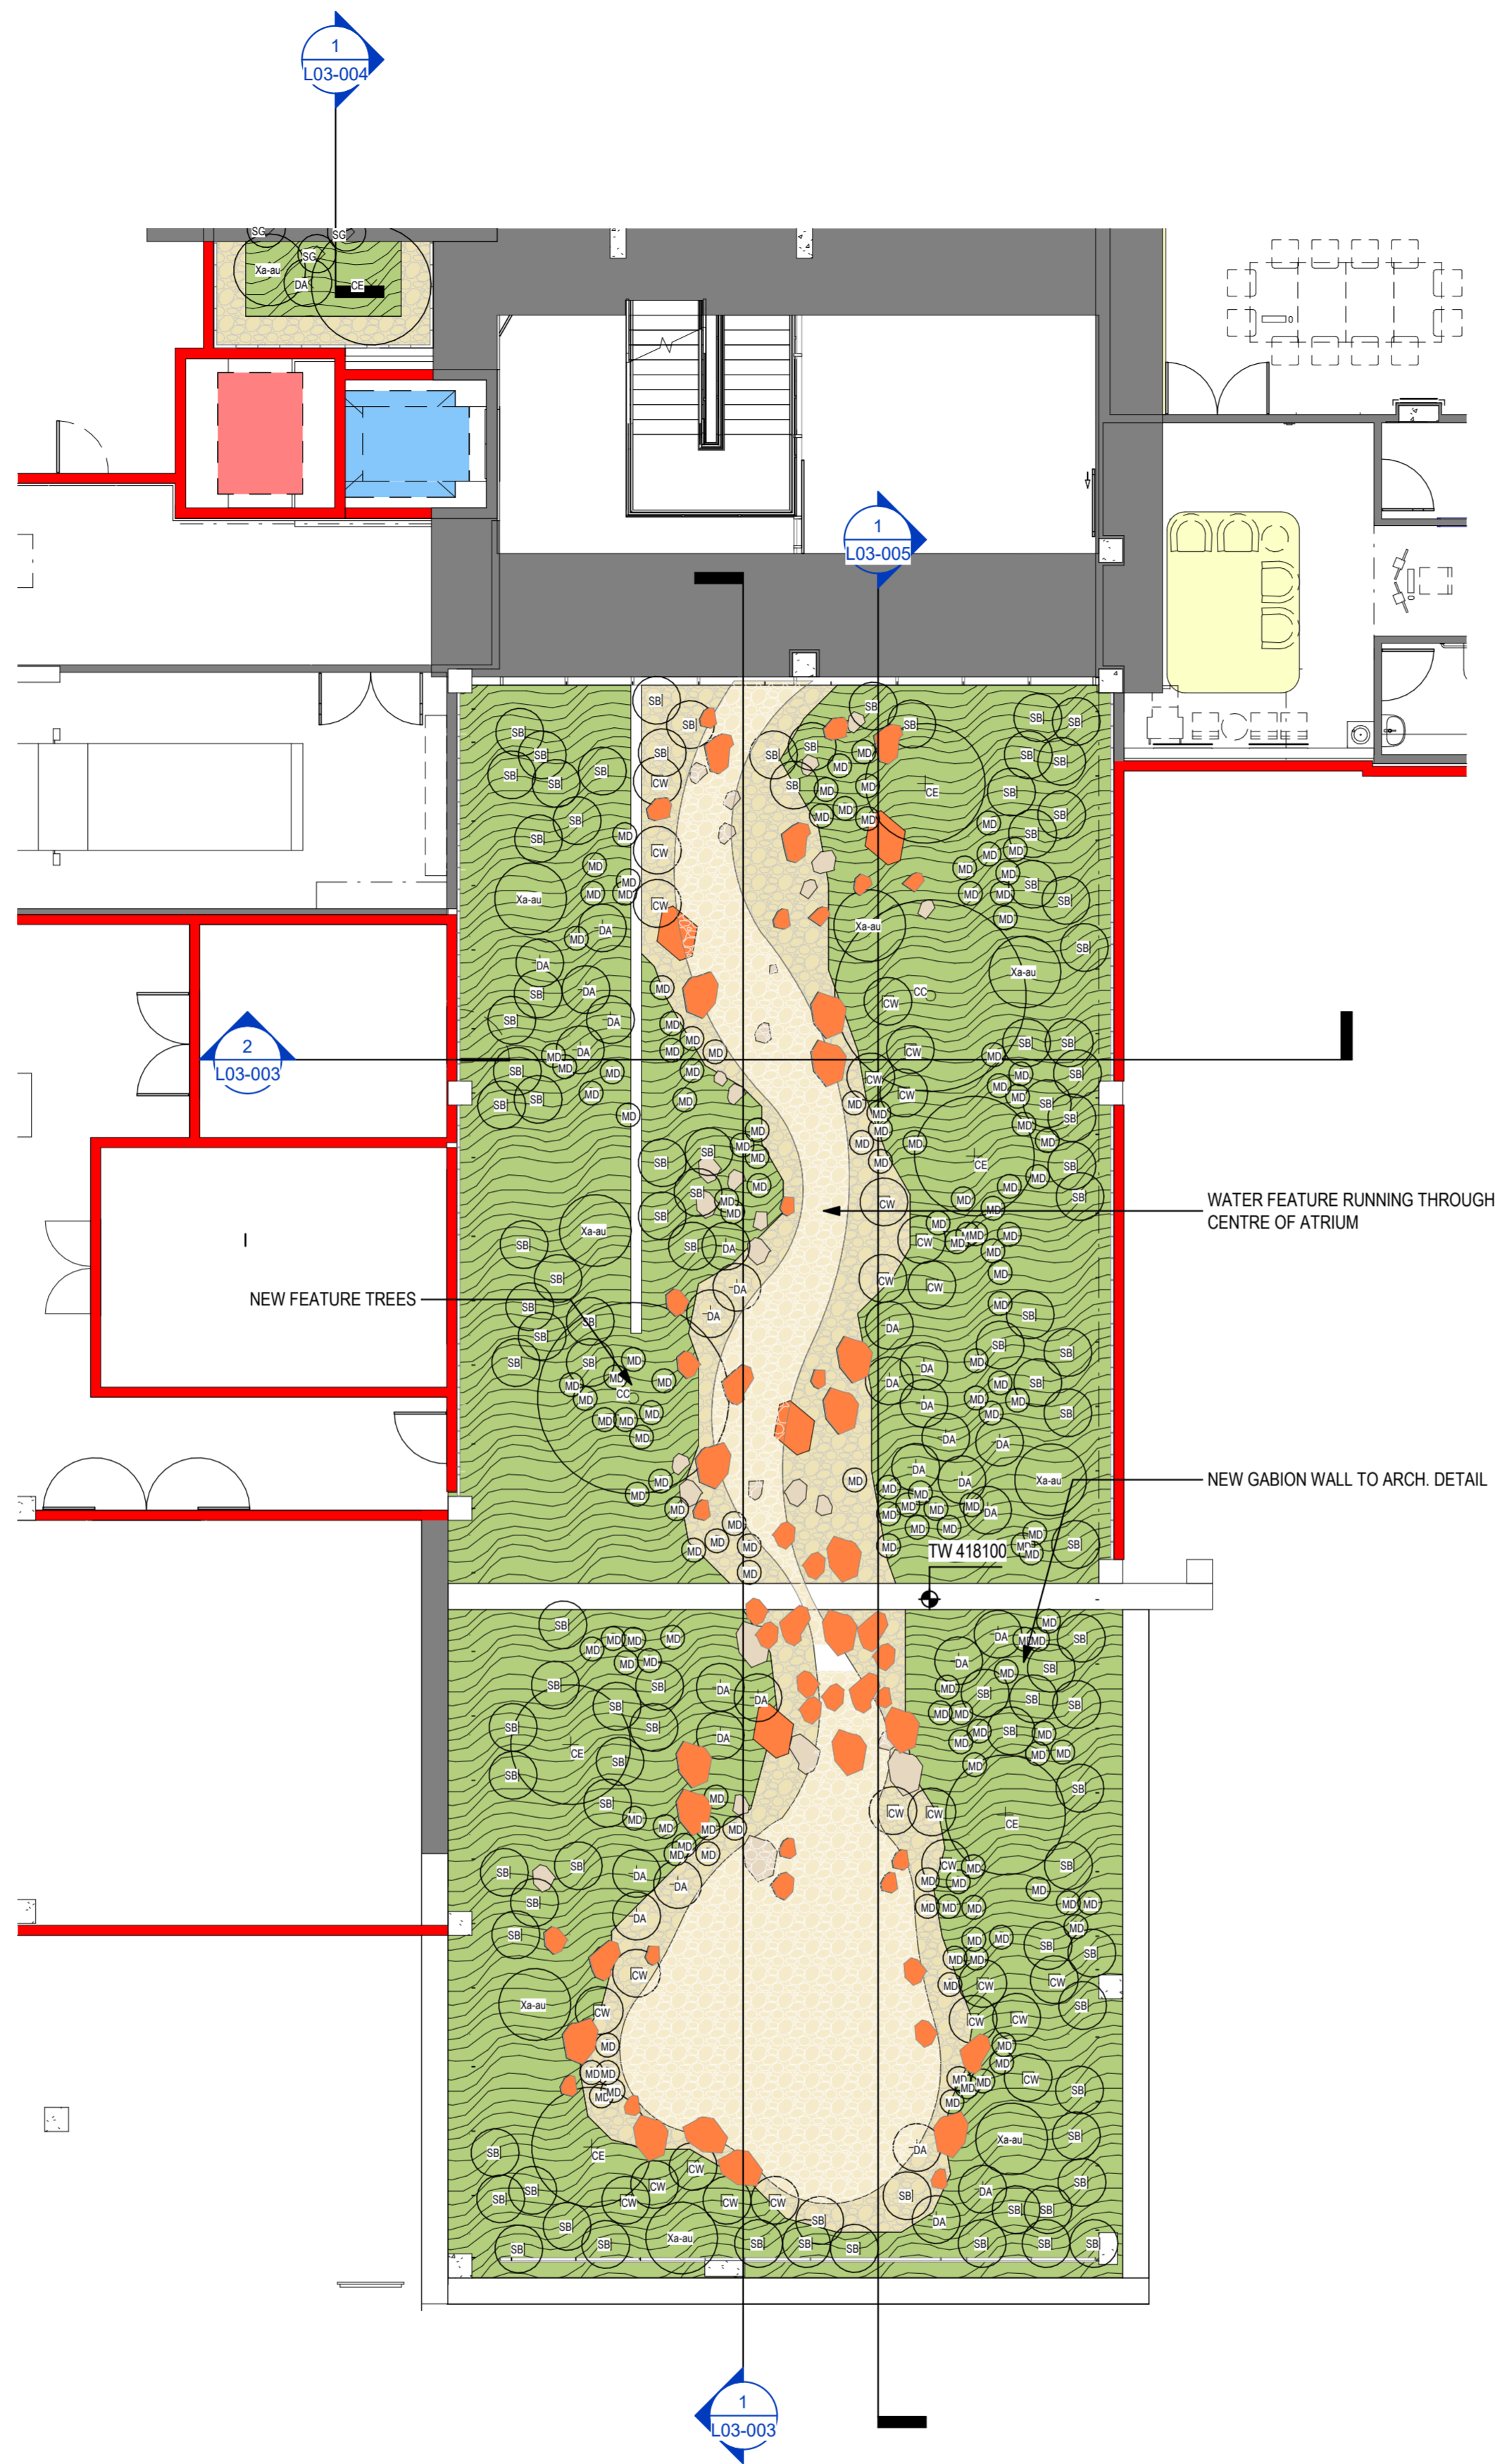

1 LEVEL 01- ATRIUM
1 : 100

NOTES
1. Figured dimensions shall be taken in preference to scaling.
2. The contractor shall check all dimensions on site before commencing work.

LEGEND

- PL-00 PLANTING ON GRADE
- PL-01 PLANTING ON SLAB
- PV-BR BRICK PAVING HERRINGBONE
- PV-FI BONDED FLOWSTONE PAVING
- TD-T TIMBER DECKING
- PE-G1 CREAM SLICED PEBBLE PAVING
- PL-02 DICHONDRA REPENS PLANTING ON GRADE NO MULCH
- TU-02 ARTIFICIAL TURF ON SLAB WITH VOID FILLER UNDER
- DE-CG DECOMPOSED GRANITE PAVING
- PL-03 PLANTING ON GRADE WITH GRAVEL MULCH
- PL-RG RIVER GRAVEL TO DRY CREEKBED
- BOULDER FEATURE ROCKS FROM SITE OR QUARRY
- BET-TA TIMBER BENCH & TABLE SETTING
- WS CONCRETE BLOCK RENDERED AND PAINTED RETAINING WALL
- SE-T CONCRETE BLOCK RENDERED AND PAINTED RETAINING WALL
- VEG-RA CORRUGATED IRON RAISED PLANTER - VEGETABLE GARDEN
- VEG-P FEATURE POT WITH PLANTING
- SE-ED STEEL EDGE REFER TO PLAN FOR ADDITIONAL DETAIL
- MURAL MURAL
- PLAY WALL PLAY WALL
- SS-CREEPER MESH SS-CREEPER MESH
- SCULPTURE - TO BE SELECTED IN CONSULTATION WITH COMMUNITY
- BF-01 DECOFLEX SOFTFALL SURFACE GREY BLUE
- BF-02 DECOFLEX SOFTFALL SURFACE CAPRI BLUE
- WATER ROCK WATER FEATURE

2	REVISED REF SUBMISSION	16.02.2023
1	REF SUBMISSION	12.01.2023

ISSUE:	DESCRIPTION:	DATE:
--------	--------------	-------

TaylorBrammer

TAYLOR BRAMMER LANDSCAPE ARCHITECTS PTY LTD
SYDNEY STUDIO


216 OXFORD STREET
WOOLLAHRA NSW 2025

T: +61 2 9387 8855
P: +61 2 9387 8155
E: SYDNEY@TAYLORBRAMMER.COM.AU

PROJECT:
TAMWORTH MENTAL HEALTH UNIT

DRAWING TITLE:
ATRIUM

CLIENT:
Silver Thomas Hanley

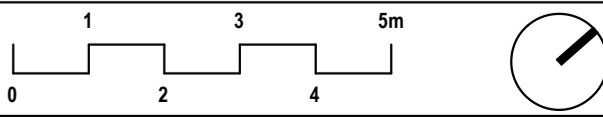

SCALE:	1:100	CHECKED:	AL	DRAWING:	REV
DATE:	12/01/2023	JOB NO.:	21-0506	ASB-TLA-ORW-LAN	2
DRAWN:	MR	DESIGNED:	AL	1002-002	

Copyright of Taylor Brammer Landscape Architects Pty Ltd.01

ABN/61 088 726 886



Health
Infrastructure


DETERMINED – APPROVAL

REF Approval No: 09/2023

Date: 29/3/2023

Signed by:

[Signature]

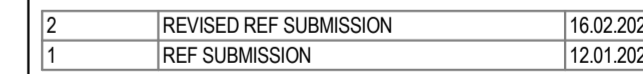

ISSUE:	DESCRIPTION:	DATE:
--------	--------------	-------


TAYLOR BRAMMER LANDSCAPE ARCHITECTS PTY LTD
SYDNEY STUDIO

218 OXFORD STREET
WOOLLAHRA NSW 2025

PROJECT:
TAMWORTH MENTAL HEALTH UNIT

DRAWING TITLE:
ACUTE COURTYARD

CLIENT:
Silver Thomas Hanley

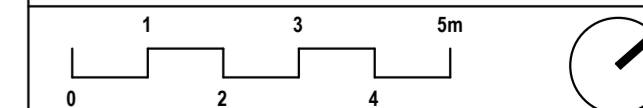

SCALE: 1:100	CHECKED: AL	DRAWING:	RE
DATE: 12/01/2022	JOB NO.: 21-0206	A2B-TBLA-DRW-LAN-1002-004	2
DRAWN: MR	DESIGNED: AL		

Copyright of Taylor Brammer Landscape Architects Pty Ltd

AEN 61 068 724 988




DETERMINED – APPROVAL

REF Approval No: 09/2023

Date: 29/3/2023

Signed by: *[Signature]*

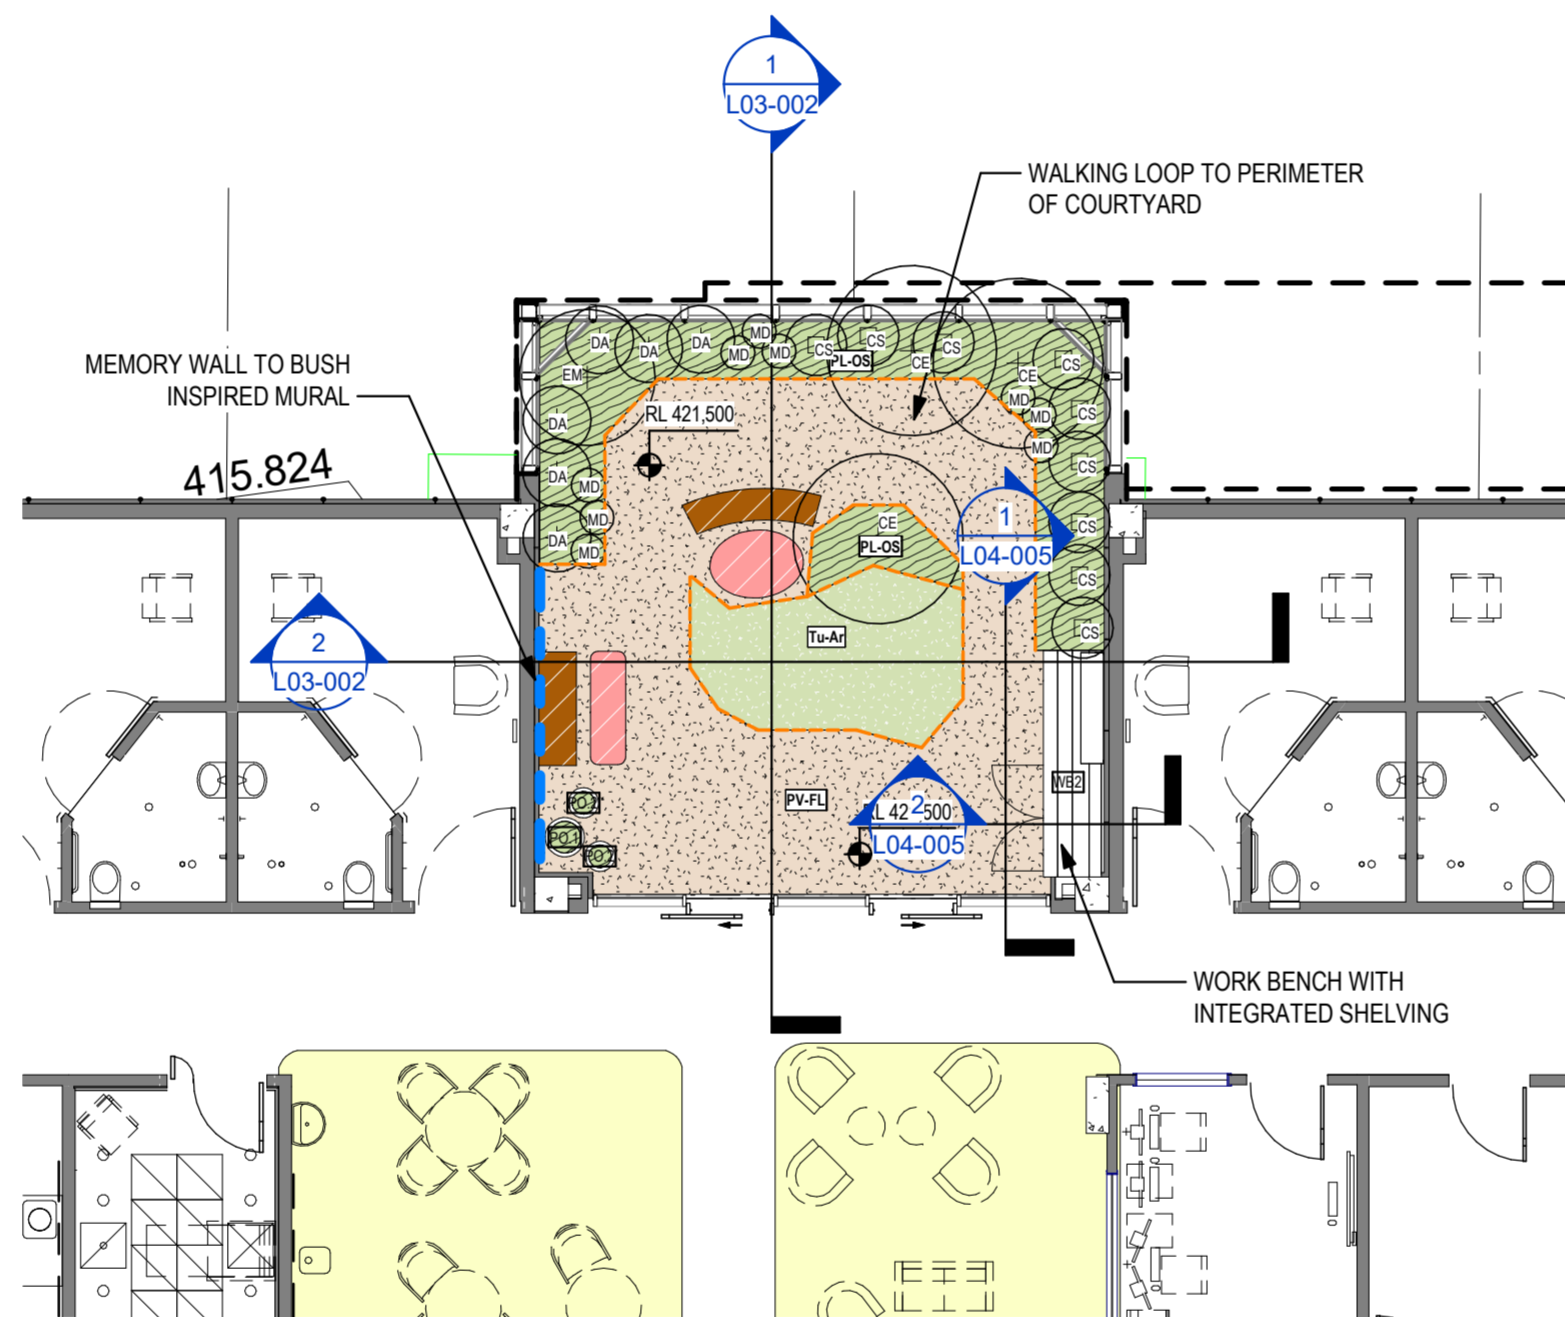

1 LEVEL 02- OLDER PERSONS COURTYARD
1 : 100

NOTES:
1. Figured dimensions shall be taken in preference to scaling.
2. The contractor shall check all dimensions on site before commencing work.

LEGEND

- PL-03 PLANTING ON GRADE
- PL-05 PLANTING ON SLAB
- PV-BR BRICK PAVING
HERRINGBONE
- PV-FI BONDED FLOWSTONE
PAVING
- TD-1 TIMBER DECKING
- PE-01 CREAM SLICED PEBBLE
PAVING
- PL-00 DICHONDRA REPENS
PLANTING ON GRADE
NO MULCH
- TU-03 ARTIFICIAL TURF ON SLAB
WITH VOID FILLER UNDER
- DE-CO DECOMPOSED GRANITE
PAVING
- PL-GR PLANTING ON GRADE
WITH GRAVEL MULCH
- PV-RG RIVER GRAVEL TO DRY
CREEKBED
- BOULDER FEATURE ROCKS FROM
SITE OR QUARRY
- BET-TAB TIMBER BENCH &
TABLE SETTING
- CONCRETE BLOCK
RENDERED AND PAINTED
RETAINING WALL
- CONCRETE BLOCK
RENDERED AND PAINTED
RETAINING WALL
- CORRUGATED IRON
RAISED PLANTER -
VEGETABLE GARDEN
- FEATURE POT WITH
PLANTING
- STEEL EDGE
REFER TO PLAN FOR
ADDITIONAL DETAIL
- MURAL
- PLAY WALL
- SS CREEPER MESH
- SCULPTURE - TO BE
SELECTED IN CONSULTATION
WITH COMMUNITY
- DECOFLEX SOFTFALL
SURFACE
GREY BLUE
- DECOFLEX SOFTFALL
SURFACE
CAPRI BLUE
- ROCK WATER FEATURE

2	REVISED REF SUBMISSION	16.02.2023
1	REF SUBMISSION	12.01.2023

ISSUE:	DESCRIPTION:	DATE:
--------	--------------	-------

TaylorBrammer

TAYLOR BRAMMER LANDSCAPE ARCHITECTS PTY LTD
SYDNEY STUDIO


216 OXFORD STREET
WOLLAHRA NSW 2025

T: +61 2 9387 8855
P: +61 2 9387 8155
E: SYDNEY@TAYLORBRAMMER.COM.AU


PROJECT:
TAMWORTH MENTAL HEALTH UNIT

DRAWING TITLE:
OLDER PERSONS COURTYARDS

CLIENT:
Silver Thomas Hanley

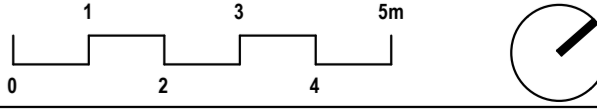

SCALE:	1:100	CHECKED:	AL	DRAWING:	REV
DATE:	12/01/2023	JOB NO.:	21-0506	ASB-TLA-DRW-LAN	2
DRAWN:	MR	DESIGNED:	AL	100-000	

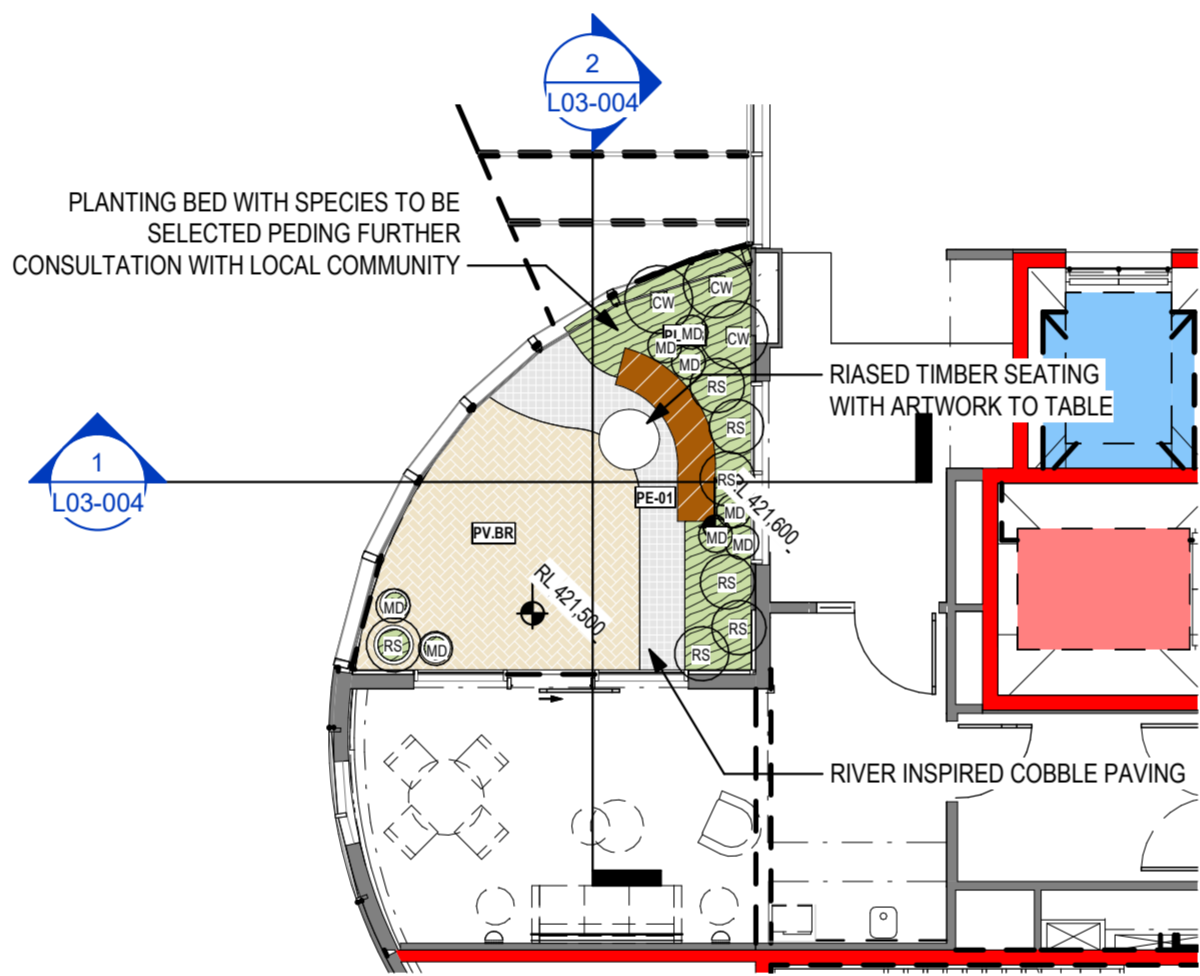

1 LEVEL 02- FAMILY LOUNGE COURTYARD
1 : 100

NOTES:
1. Figured dimensions shall be taken in preference to scaling.
2. The contractor shall check all dimensions on site before commencing work.

LEGEND

- PL.CO PLANTING ON GRADE
- PL.SL PLANTING ON SLAB
- PV.BR BRICK PAVING HERRINGBONE
- PV.FI BONDED FLOWSTONE PAVING
- TD.T TIMBER DECKING
- PE.ST CREAM SLICED PEBBLE PAVING
- PL.DI DICHONDRA REPENS PLANTING ON GRADE NO MULCH
- PL.UO ARTIFICIAL TURF ON SLAB WITH VOID FILLER UNDER
- DE.CO DECOMPOSED GRANITE PAVING
- PL.GR PLANTING ON GRADE WITH GRAVEL MULCH
- PV.RG RIVER GRAVEL TO DRY CREEKBED
- BOULDER FEATURE ROCKS FROM SITE OR QUARRY
- BE.TA TIMBER BENCH & TABLE SETTING
- CONCRETE BLOCK RENDERED AND PAINTED RETAINING WALL
- CONCRETE BLOCK RENDERED AND PAINTED RETAINING WALL
- CORRUGATED IRON RAISED PLANTER - VEGETABLE GARDEN
- FEATURE POT WITH PLANTING
- STEEL EDGE REFER TO PLAN FOR ADDITIONAL DETAIL
- MURAL
- PLAY WALL
- SS. CREEPER MESH
- SCULPTURE - TO BE SELECTED IN CONSULTATION WITH COMMUNITY
- DECOFLEX SOFTFALL SURFACE GREY BLUE
- DECOFLEX SOFTFALL SURFACE CAPRI BLUE
- ROCK WATER FEATURE

2	REVISED REF SUBMISSION	16.02.2023
1	REF SUBMISSION	12.01.2023

ISSUE:	DESCRIPTION:	DATE:
--------	--------------	-------

TaylorBrammer


TAYLOR BRAMMER LANDSCAPE ARCHITECTS PTY LTD
SYDNEY STUDIO

218 OXFORD STREET
WOOLAHARA NSW 2025
T: +61 2 9387 8855
P: +61 2 9387 8155
E: SYDNEY@TAYLORBRAMMER.COM.AU

PROJECT:
TAMWORTH MENTAL HEALTH UNIT

DRAWING TITLE:
FAMILY LOUNGE COURTYARD


CLIENT:
Silver Thomas Hanley

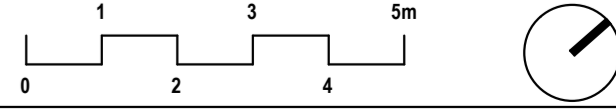

SCALE:	1:100	CHECKED:	AL	DRAWING:	REV
DATE:	12/01/2023	JOB NO.:	21-0506	ASB-TLA-DRW-LAN	2
DRAWN:	MR	DESIGNED:	AL	100-000	



- Copyright of Taylor Brammer Landscape Architects Pty Ltd Ltd

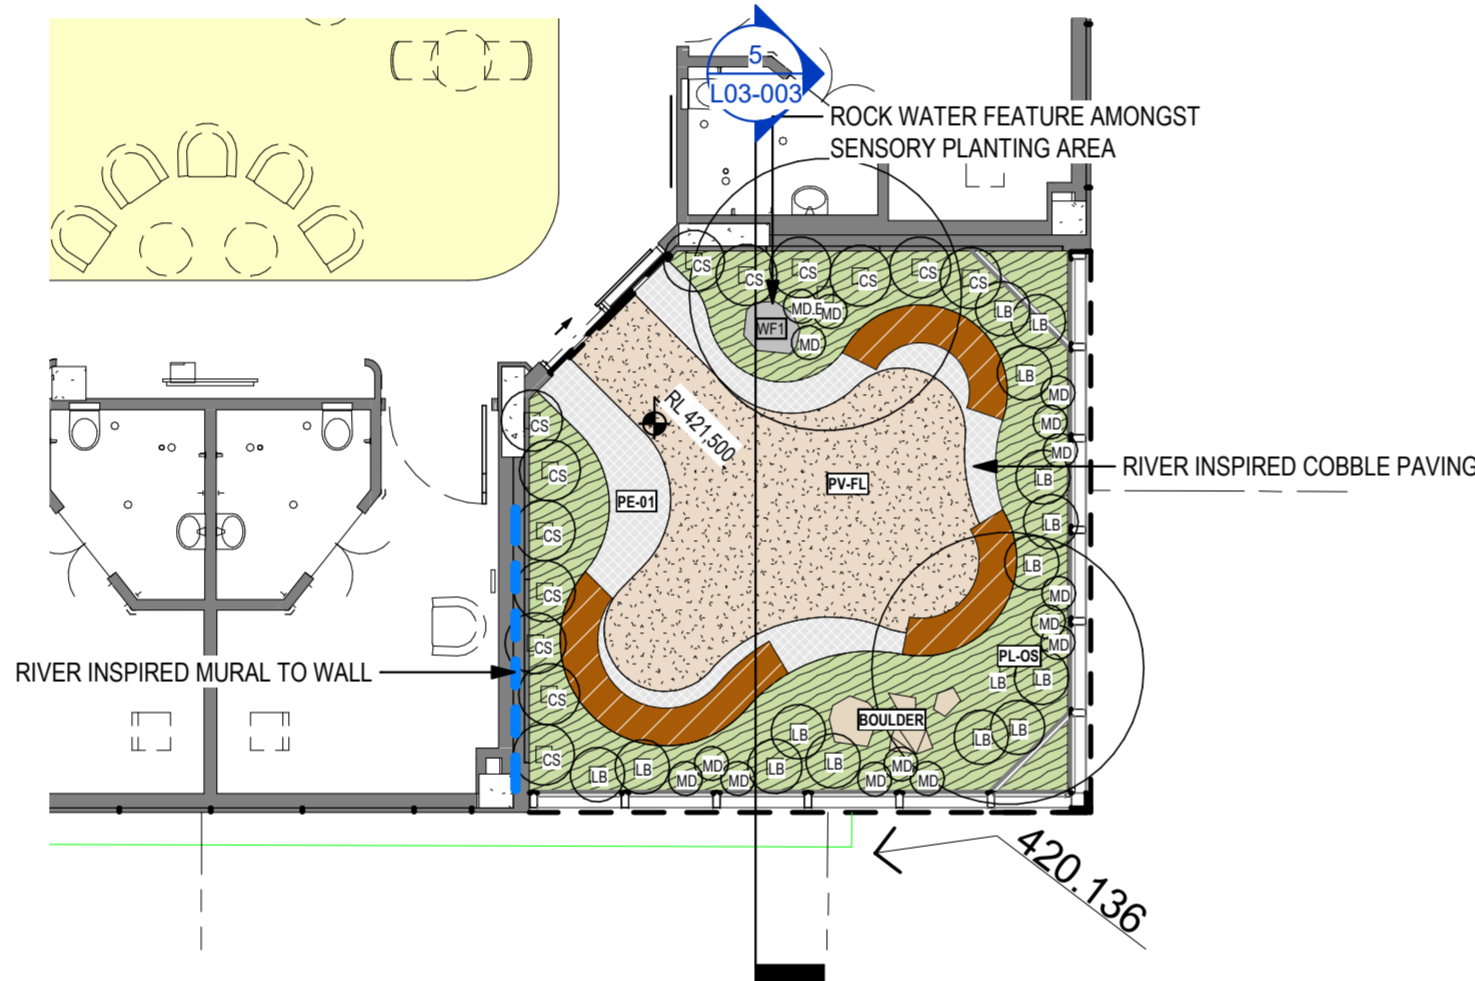

1 LEVEL 02- HIGH ACUITY ZONE
1 : 100



Health
Infrastructure

DETERMINED – APPROVAL

REF Approval No: 09/2023

Date: 29/3/2023

Signed by: *[Signature]*



NOTES

- Figured dimensions shall be taken in preference to scaling.
- The contractor shall check all dimensions on site before commencing work.


LEGEND

	PLANTING ON GRADE
	PLANTING ON SLAB
	BRICK PAVING HERRINGBONE
	BONDED FLOWSTONE PAVING
	TIMBER DECKING
	CREAM SLICED PEBBLE PAVING
	DICHONDRA REPENS PLANTING ON GRADE NO MULCH
	ARTIFICIAL TURF ON SLAB WITH VOID FILLER UNDER
	DECOMPOSED GRANITE PAVING
	PLANTING ON GRADE WITH GRAVEL MULCH
	RIVER GRAVEL TO DRY CREEKBED
	FEATURE ROCKS FROM SITE OR QUARRY
	TIMBER BENCH & TABLE SETTING
	CONCRETE BLOCK RENDERED AND PAINTED RETAINING WALL
	CONCRETE BLOCK RENDERED AND PAINTED RETAINING WALL
	CORRUGATED IRON RAISED PLANTER - VEGETABLE GARDEN
	FEATURE POT WITH PLANTING
	STEEL EDGE REFER TO PLAN FOR ADDITIONAL DETAIL
	MURAL
	PLAY WALL
	SS. CREEPER MESH
	SCULPTURE - TO BE SELECTED IN CONSULTATION WITH COMMUNITY
	DECOFLEX SOFTFALL SURFACE GREY BLUE
	DECOFLEX SOFTFALL SURFACE CAPRI BLUE
	ROCK WATER FEATURE

2	REVISED REF SUBMISSION	16.02.2023
1	REF SUBMISSION	12.01.2023

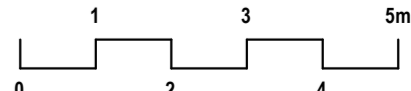ISSUE:	DESCRIPTION:	DATE:
TaylorBrammer TAYLOR BRAMMER LANDSCAPE ARCHITECTS PTY LTD SYDNEY STUDIO 218 OXFORD STREET WOOLAHRA NSW 2025 T: +61 2 9387 8855 P: +61 2 9387 8155 E: SYDNEY@TAYLORBRAMMER.COM.AU		
PROJECT: TAMWORTH MENTAL HEALTH UNIT		
DRAWING TITLE: HIGH ACUITY ZONE		
CLIENT: Silver Thomas Hanley		
 		
SCALE: 1:100	CHECKED: AL	DRAWING: REV
DATE: 12/01/2023	JOB NO: 21-0506	ASB-TBL-ORP-LAN-100-000
DRAWN: MR	DESIGNED: AL	2

Copyright of Taylor Brammer Landscape Architects Pty Ltd. All rights reserved. ABRN 61 088 726 886

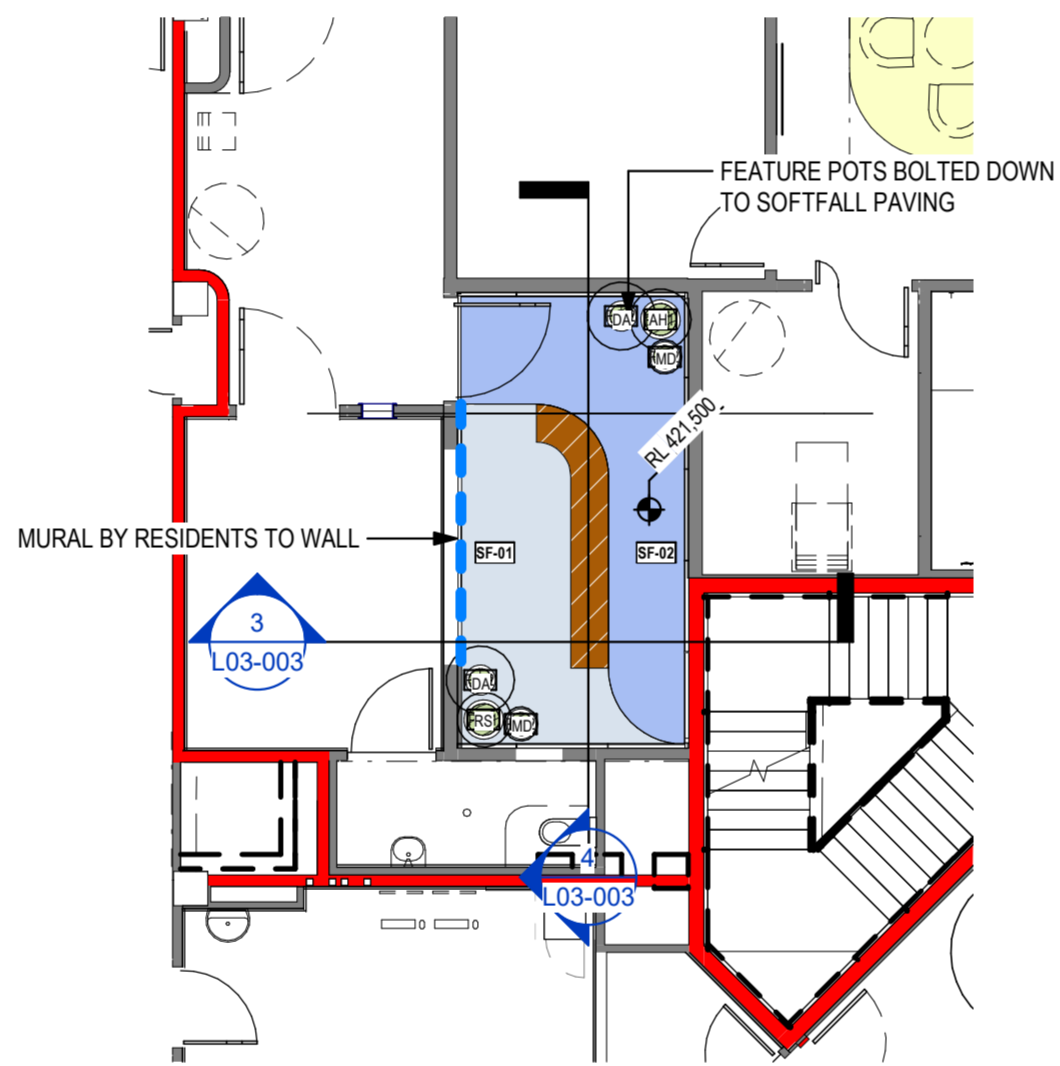

1 LEVEL 02- SECLUSION ZONE
1 : 100



DETERMINED – APPROVAL

REF Approval No: 09/2023

Date: 29/3/2023

Signed by: *R. Mitchell*

NOTES:
1. Figured dimensions shall be taken in preference to scaling.
2. The contractor shall check all dimensions on site before commencing work.

LEGEND

- PL-00 PLANTING ON GRADE
- PL-05 PLANTING ON SLAB
- PV-BR BRICK PAVING
HERRINGBONE
- PV-FI BONDED FLOWSTONE
PAVING
- TD-3 TIMBER DECKING
- PE-01 CREAM SLICED PEBBLE
PAVING
- PL-00 DICHONDRA REPENS
PLANTING ON GRADE
NO MULCH
- TU-00 ARTIFICIAL TURF ON SLAB
WITH VOID FILLER UNDER
- DE-CO DECOMPOSED GRANITE
PAVING
- PLGR PLANTING ON GRADE
WITH GRAVEL MULCH
- PV-RG RIVER GRAVEL TO DRY
CREEKBED
- BOULDER FEATURE ROCKS FROM
SITE OR QUARRY
- SE-TA TIMBER BENCH &
TABLE SETTING
- CONCRETE BLOCK
RENDERED AND PAINTED
RETAINING WALL
- CONCRETE BLOCK
RENDERED AND PAINTED
RETAINING WALL
- CORRUGATED IRON
RAISED PLANTER -
VEGETABLE GARDEN
- FEATURE POT WITH
PLANTING
- STEEL EDGE
REFER TO PLAN FOR
ADDITIONAL DETAIL
- MURAL
- PLAY WALL
- SS, CREEPER MESH
- SCULPTURE - TO BE
SELECTED IN CONSULTATION
WITH COMMUNITY
- DECOFLEX SOFTFALL
SURFACE
GREY BLUE
- DECOFLEX SOFTFALL
SURFACE
CAPRI BLUE
- ROCK WATER FEATURE

2	REVISED REF SUBMISSION	16.02.2023
1	REF SUBMISSION	12.01.2023

ISSUE:	DESCRIPTION:	DATE:
--------	--------------	-------

TaylorBrammer

TAYLOR BRAMMER LANDSCAPE ARCHITECTS PTY LTD
SYDNEY STUDIO

216 OXFORD STREET
WOOLLAHRA NSW 2025

T: +61 2 9387 8855
P: +61 2 9387 8155
E: SYDNEY@TAYLORBRAMMER.COM.AU

PROJECT:
TAMWORTH MENTAL HEALTH UNIT

DRAWING TITLE:
SECLUSION ZONE


CLIENT:
Silver Thomas Hanley



SCALE:	1:100	CHECKED:	AL	DRAWING:	REV
DATE:	12/01/2023	JOB NO.:	21-0506	ASB-TLA-DRW-LAN	2
DRAWN:	MR	DESIGNED:	AL	1002-000	

Copyright of Taylor Brammer Landscape Architects Pty Ltd. All

ASB/01 100 726 886

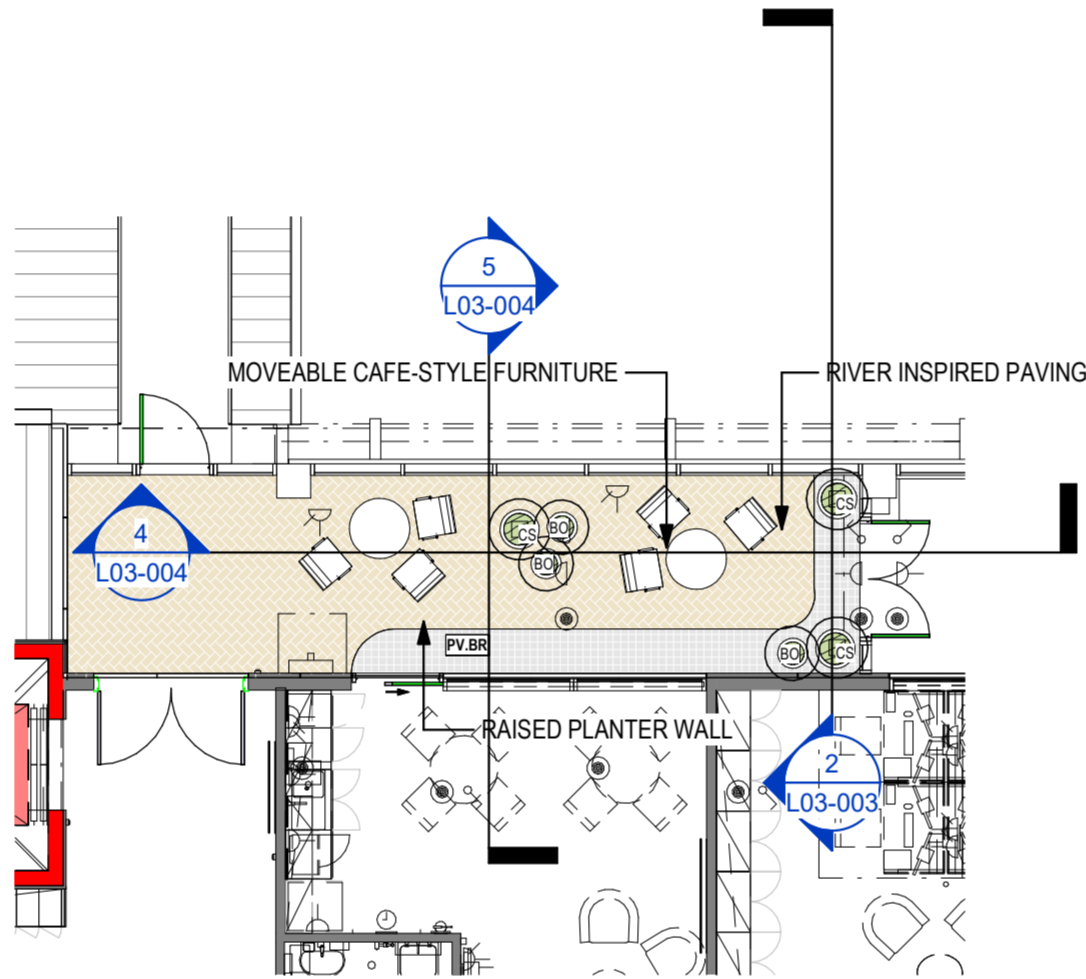

1 LEVEL 03- STAFF COURTYARD
1 : 100

NOTES:
1. Figured dimensions shall be taken in preference to scaling.
2. The contractor shall check all dimensions on site before commencing work.

LEGEND

- PL-01 PLANTING ON GRADE
- PL-02 PLANTING ON SLAB
- PV-BR BRICK PAVING
HERRINGBONE
- PV-FI BONDED FLOWSTONE
PAVING
- TD-1 TIMBER DECKING
- PE-1 CREAM SLICED PEBBLE
PAVING
- PL-03 DICHONDRA REPENS
PLANTING ON GRADE
NO MULCH
- TU-01 ARTIFICIAL TURF ON SLAB
WITH VOID FILLER UNDER
- DE-CO DECOMPOSED GRANITE
PAVING
- PL-GR PLANTING ON GRADE
WITH GRAVEL MULCH
- PV-RG RIVER GRAVEL TO DRY
CREEKBED
- BOULDER FEATURE ROCKS FROM
SITE OR QUARRY
- SE-1 TIMBER BENCH &
TABLE SETTING
- WB CONCRETE BLOCK
RENDERED AND PAINTED
RETAINING WALL
- SE-2 CONCRETE BLOCK
RENDERED AND PAINTED
RETAINING WALL
- KG-1 CORRUGATED IRON
RAISED PLANTER -
VEGETABLE GARDEN
- GP FEATURE POT WITH
PLANTING
- SE-3 STEEL EDGE
REFER TO PLAN FOR
ADDITIONAL DETAIL
- MURAL
- PLAY WALL
- SS. CREEPER MESH
- SCULPTURE - TO BE
SELECTED IN CONSULTATION
WITH COMMUNITY
- SF-01 DECOFLEX SOFTFALL
SURFACE
GREY BLUE
- SF-02 DECOFLEX SOFTFALL
SURFACE
CAPRI BLUE
- W-1 ROCK WATER FEATURE

2	REVISED REF SUBMISSION	16.02.2023
1	REF SUBMISSION	12.01.2023

ISSUE:	DESCRIPTION:	DATE:
--------	--------------	-------

TaylorBrammer


TAYLOR BRAMMER LANDSCAPE ARCHITECTS PTY LTD
SYDNEY STUDIO

216 OXFORD STREET
WOLLAHRA NSW 2025
T: +61 2 9387 8855
P: +61 2 9387 8155
E: SYDNEY@TAYLORBRAMMER.COM.AU

PROJECT:
TAMWORTH MENTAL HEALTH UNIT

DRAWING TITLE:
STAFF COURTYARD

CLIENT:
Silver Thomas Hanley

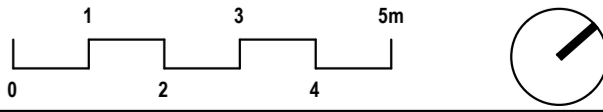

SCALE:	CHECKED:	AL:	DRAWING:	REV:
DATE: 12/01/2023	JOB NO: 21-0506	DESIGNED: AL	ASB-TSLA-DRW-LAN-1002-V02	2
DRAWN: MR				

DETERMINED – APPROVAL


 






 










 





REF Approval No: 09/2023

Date: 29/3/2023

Signed by: *[Signature]*

NOTES:
1. Figured dimensions shall be taken in preference to scaling.
2. The contractor shall check all dimensions on site before commencing work.

LEGEND

-  PLANTING ON GRADE
-  PLANTING ON SLAB
-  BRICK PAVING
HERRINGBONE
-  BONDED FLOWSTONE
PAVING
-  TIMBER DECKING
-  CREAM SLICED PEBBLE
PAVING
-  DICHONDRA REPENS
PLANTING ON GRADE
NO MULCH
-  ARTIFICIAL TURF ON SLAB
WITH VOID FILLER UNDER
-  DECOMPOSED GRANITE
PAVING
-  PLANTING ON GRADE
WITH GRAVEL MULCH
-  RIVER GRAVEL TO DRY
CREEKBED
-  FEATURE ROCKS FROM
SITE OR QUARRY
-  TIMBER BENCH &
TABLE SETTING
-  CONCRETE BLOCK
RENDERED AND PAINTED
RETAINING WALL
-  CONCRETE BLOCK
RENDERED AND PAINTED
RETAINING WALL
-  CORRUGATED IRON
RAISED PLANTER -
VEGETABLE GARDEN
-  FEATURE POT WITH
PLANTING
-  STEEL EDGE
REFER TO PLAN FOR
ADDITIONAL DETAIL
-  MURAL
-  PLAY WALL
-  SS. CREEPER MESH
-  SCULPTURE - TO BE
SELECTED IN CONSULTATION
WITH COMMUNITY
-  DECOFLEX SOFTFALL
SURFACE
GREY BLUE
-  DECOFLEX SOFTFALL
SURFACE
CAPRI BLUE
-  ROCK WATER FEATURE

1 REVISED REF SUBMISSION 16.02.2023

ISSUE: DESCRIPTION: DATE:

TaylorBrammer

TAYLOR BRAMMER LANDSCAPE ARCHITECTS PTY LTD
SYDNEY STUDIO

216 OXFORD STREET
WOLLAMUNA NSW 2555
T: +61 2 9387 8855
P: +61 2 9387 8155
E: SYDNEY@TAYLORBRAMMER.COM.AU

PROJECT:
TAMWORTH MENTAL HEALTH UNIT

DRAWING TITLE:
BOUNDARY - NORTH

CLIENT:
Silver Thomas Hanley

SCALE: 1:100 CHECKED: AL DRAWING: REV: 1
DATE: 12/01/2022 JOB NO.: 21-0556 ASB-TLA-DRW-LAN-1002-011
DRAWN: MR DESIGNED: AL


Copyright of Taylor Brammer Landscape Architects Pty Ltd. ABLN 108 726 886



3 LEVEL 02 NORTHERN BOUNDARY REF
1:100



1 LEVEL 02 - NORTHERN BOUNDARY PLANTING PLAN REF
1:100

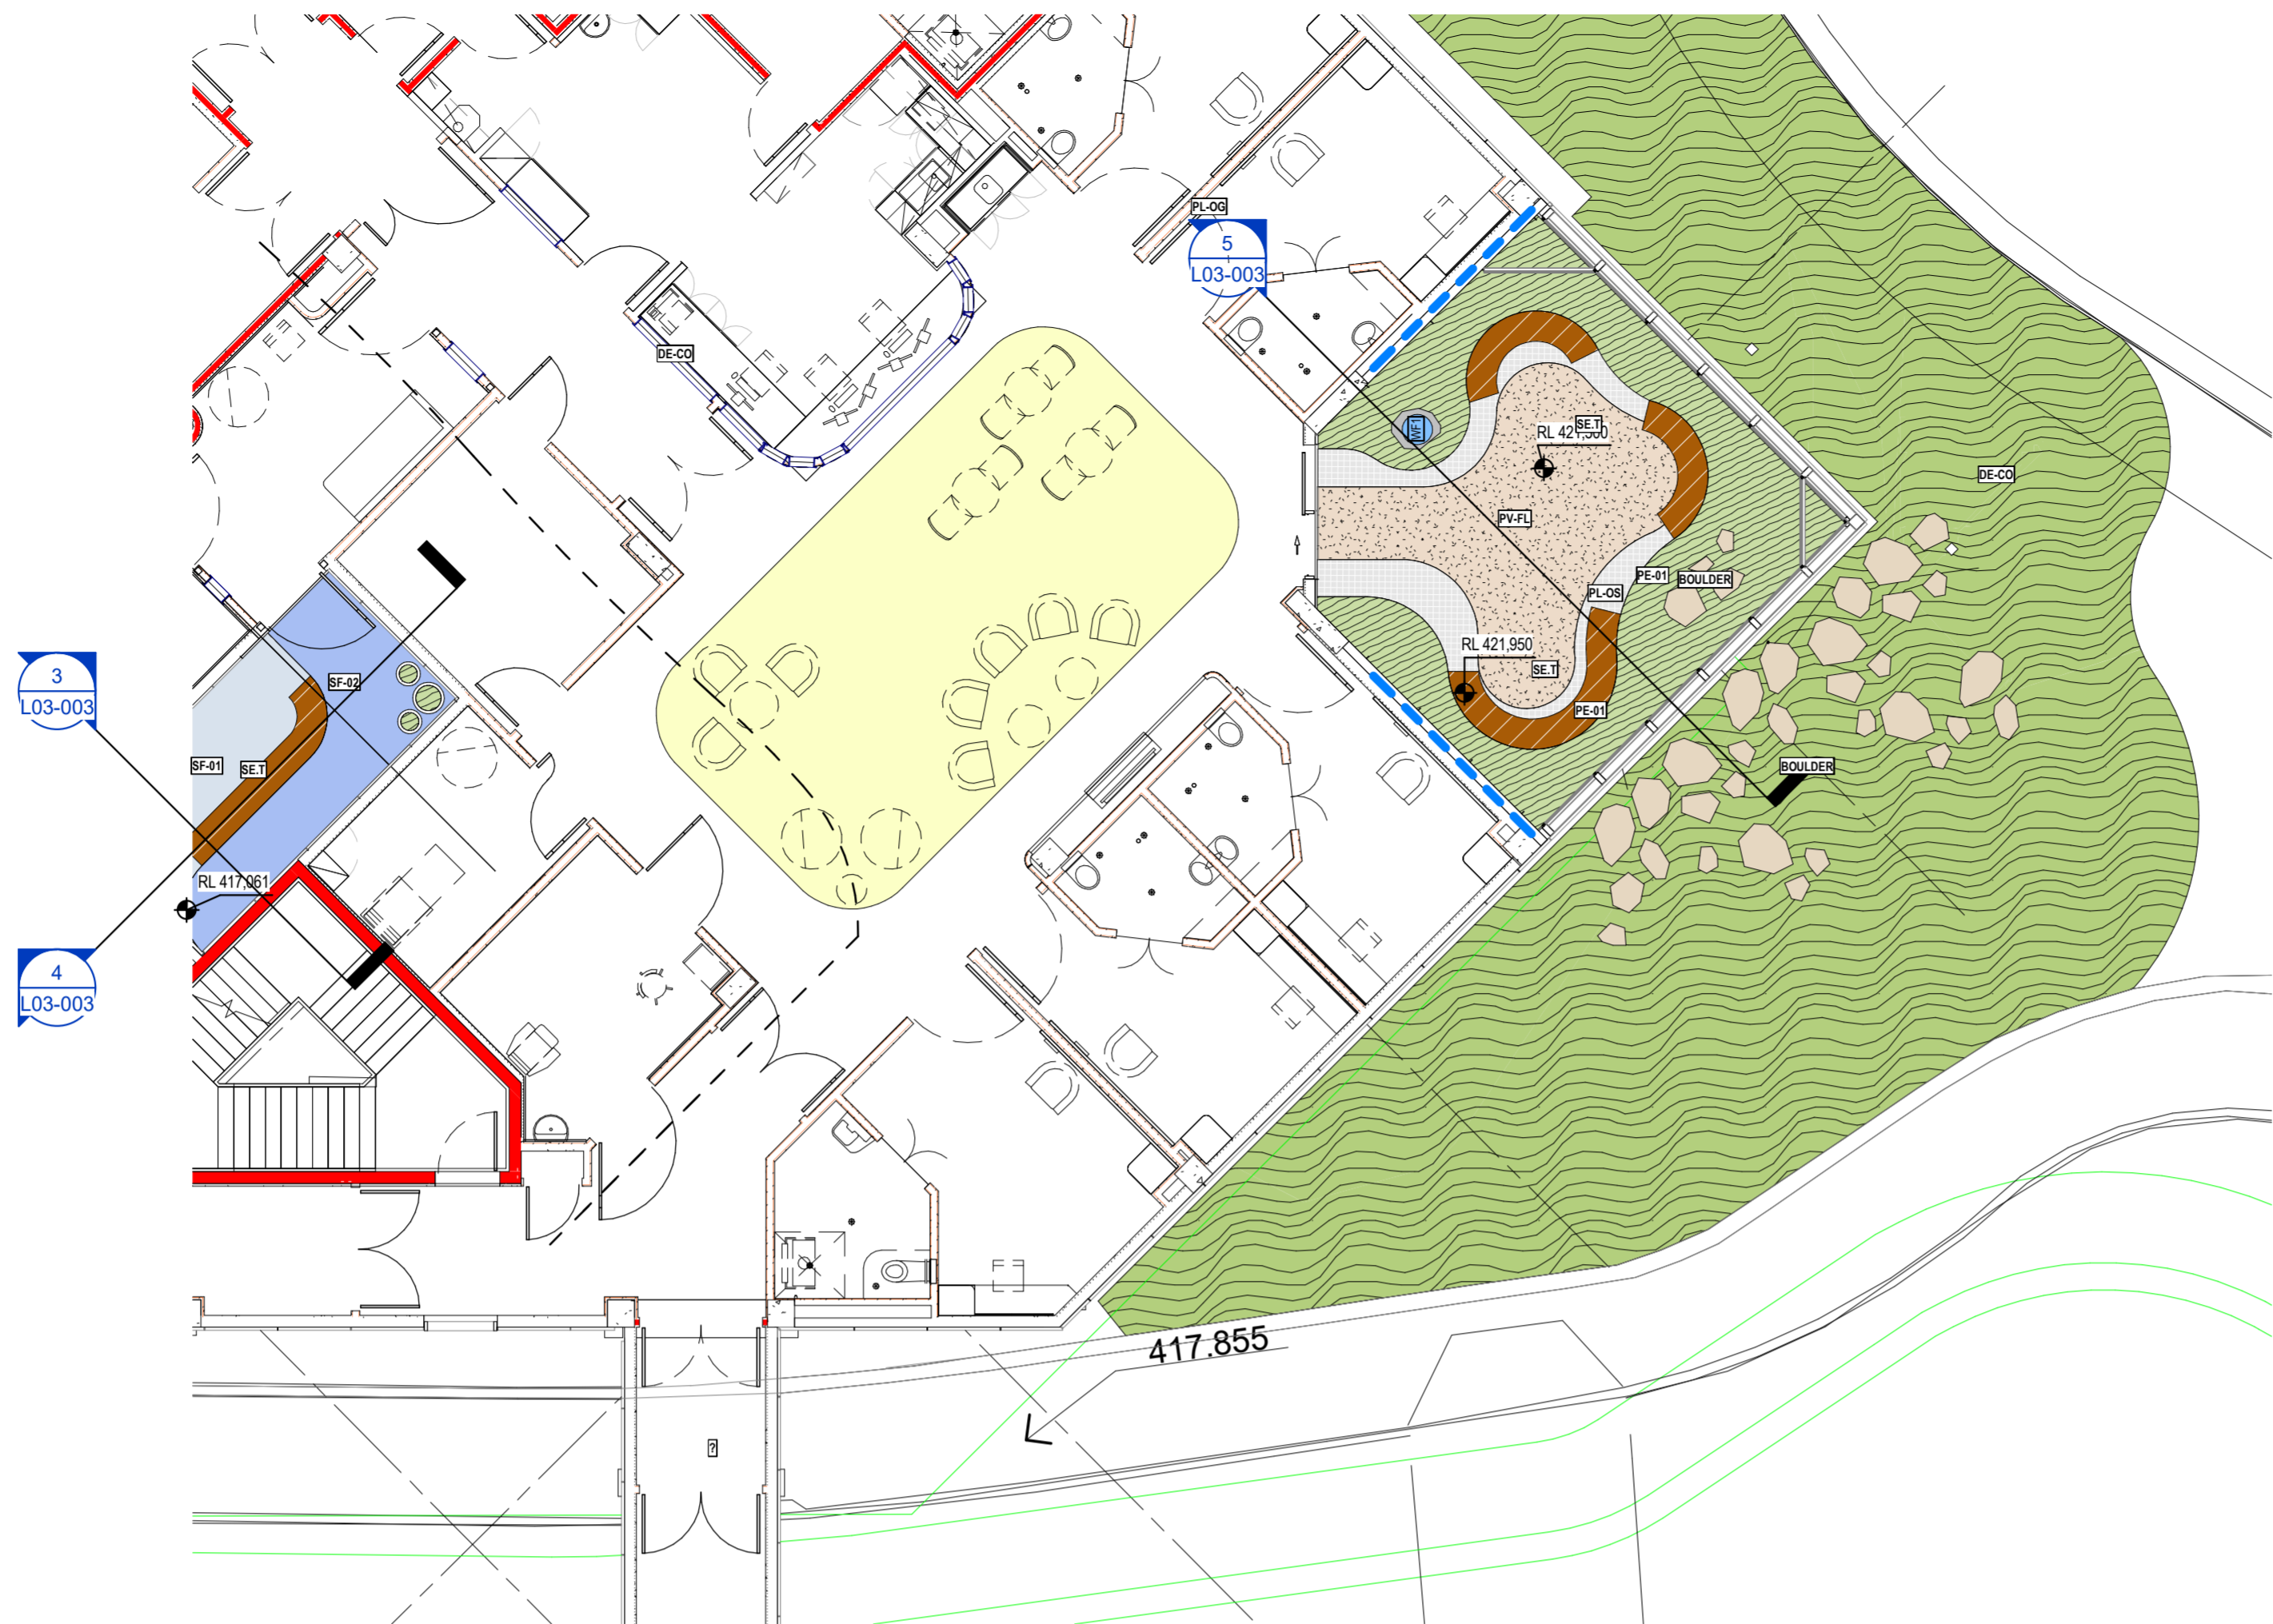

3 LEVEL 02 - NORTH EASTERN BOUNDARY REF
1 : 100



1 LEVEL 02 - NORTH EASTERN BOUNDARY PLANTING PLAN REF
1 : 100

DETERMINED – APPROVAL

REF Approval No: 09/2023

Date: 29/3/2023

Signed by: *R. Mitchell*

NOTES:
1. Figure dimensions shall be taken in preference to scaling.
2. The contractor shall check all dimensions on site before commencing work.

LEGEND

- PL-01 PLANTING ON GRADE
- PL-02 PLANTING ON SLAB
- PV-BR BRICK PAVING HERRINGBONE
- PV-FL BONDED FLOWSTONE PAVING
- TD-1 TIMBER DECKING
- PE-01 CREAM SLICED PEBBLE PAVING
- PL-03 DICHONDRA REPENS PLANTING ON GRADE NO MULCH
- PL-04 ARTIFICIAL TURF ON SLAB WITH VOID FILLER UNDER
- DE-01 DECOMPOSED GRANITE PAVING
- PL-05 PLANTING ON GRADE WITH GRAVEL MULCH
- PV-RG RIVER GRAVEL TO DRY CREEKBED
- BOULDER FEATURE ROCKS FROM SITE OR QUARRY
- SE-TA TIMBER BENCH & TABLE SETTING
- CONCRETE BLOCK RENDERED AND PAINTED RETAINING WALL
- CONCRETE BLOCK RENDERED AND PAINTED RETAINING WALL
- CORRUGATED IRON RAISED PLANTER - VEGETABLE GARDEN
- FEATURE POT WITH PLANTING
- STEEL EDGE REFER TO PLAN FOR ADDITIONAL DETAIL
- MURAL
- PLAY WALL
- SS, CREEPER MESH
- SCULPTURE - TO BE SELECTED IN CONSULTATION WITH COMMUNITY
- DECOFLEX SOFTFALL SURFACE GREY BLUE
- DECOFLEX SOFTFALL SURFACE CAPRI BLUE
- ROCK WATER FEATURE

1 REVISED REF SUBMISSION 16.02.2023

ISSUE: DESCRIPTION: DATE:

TaylorBrammer

TAYLOR BRAMMER LANDSCAPE ARCHITECTS PTY LTD
SYDNEY STUDIO

218 OXFORD STREET
WOLLAHRA NSW 2025

T: +61 2 9387 8855
P: +61 2 9387 8155
E: SYDNEY@TAYLORBRAMMER.COM.AU

PROJECT:
TAMWORTH MENTAL HEALTH UNIT

DRAWING TITLE:
BOUNDARY - NORTH EAST

CLIENT:
Silver Thomas Hanley

SCALE: 1:100 CHECKED: AL DRAWING: REV: 1
DATE: 12/01/2022 JOB NO.: 21-0256 A2B-TM-01A-01A-1
DRAWN: MR DESIGNED: AL L02-V2

Copyright of Taylor Brammer Landscape Architects Pty Ltd. All rights reserved.

ASB/01 008 726 986



3 WESTERN BOUNDARY REF

1 : 100



1 LEVEL 01 - WESTERN BOUNDARY PLANTING PLAN REF

1 : 100



Health
Infrastructure

DETERMINED – APPROVAL

REF Approval No: 09/2023

Date: 29/3/2023

Signed by: *[Signature]*

LEGEND

- PL-00 PLANTING ON GRADE
- PL-01 PLANTING ON SLAB
- PV-BR BRICK PAVING
HERRINGBONE
- PV-FI BONDED FLOWSTONE
PAVING
- TD-1 TIMBER DECKING
- PE-01 CREAM SLICED PEBBLE
PAVING
- PL-02 DICHONDRA REPENS
PLANTING ON GRADE
NO MULCH
- PL-03 ARTIFICIAL TURF ON SLAB
WITH VOID FILLER UNDER
- DE-01 DECOMPOSED GRANITE
PAVING
- PL-04 PLANTING ON GRADE
WITH GRAVEL MULCH
- PV-RG RIVER GRAVEL TO DRY
CREEKBED
- BOULDER FEATURE ROCKS FROM
SITE OR QUARRY
- SE-T TIMBER BENCH &
TABLE SETTING
- CONCRETE BLOCK
RENDERED AND PAINTED
RETAINING WALL
- WS CONCRETE BLOCK
RENDERED AND PAINTED
RETAINING WALL
- SE-T CORRUGATED IRON
RAISED PLANTER -
VEGETABLE GARDEN
- FEAT POT FEATURE POT WITH
PLANTING
- STEEL EDGE REFER TO PLAN FOR
ADDITIONAL DETAIL
- MURAL
- PLAY WALL
- SS. CREEPER MESH
- SCULPTURE - TO BE
SELECTED IN CONSULTATION
WITH COMMUNITY
- BF-01 DECOFLEX SOFTFALL
SURFACE
GREY BLUE
- BF-02 DECOFLEX SOFTFALL
SURFACE
CAPRI BLUE
- WATER ROCK WATER FEATURE

1 REVISED REF SUBMISSION 16.02.2023

ISSUE: DESCRIPTION: DATE:

TaylorBrammer

TAYLOR BRAMMER LANDSCAPE ARCHITECTS PTY LTD
SYDNEY STUDIO

216 OXFORD STREET
WOLLAHRA NSW 2025

T: +61 2 9387 8855
P: +61 2 9387 8155
E: SYDNEY@TAYLORBRAMMER.COM.AU

PROJECT:
TAMWORTH MENTAL HEALTH UNIT

DRAWING TITLE:
BOUNDARY - NORTH WEST

CLIENT:
Silver Thomas Hanley

SCALE: 1 : 100 CHECKED: AL DRAWING: REV: 1
DATE: 12/01/2022 JOB NO.: 21-0506 ASB-TLA-DRW-LAN 1
DRAWN: MR DESIGNED: AL 1002-VIS


Copyright of Taylor Brammer Landscape Architects Pty Ltd. ABLN 108 726 886

DETERMINED – APPROVAL


REF Approval No: 09/2023

Date: 29/3/2023

Signed by: *R. Mitchell*

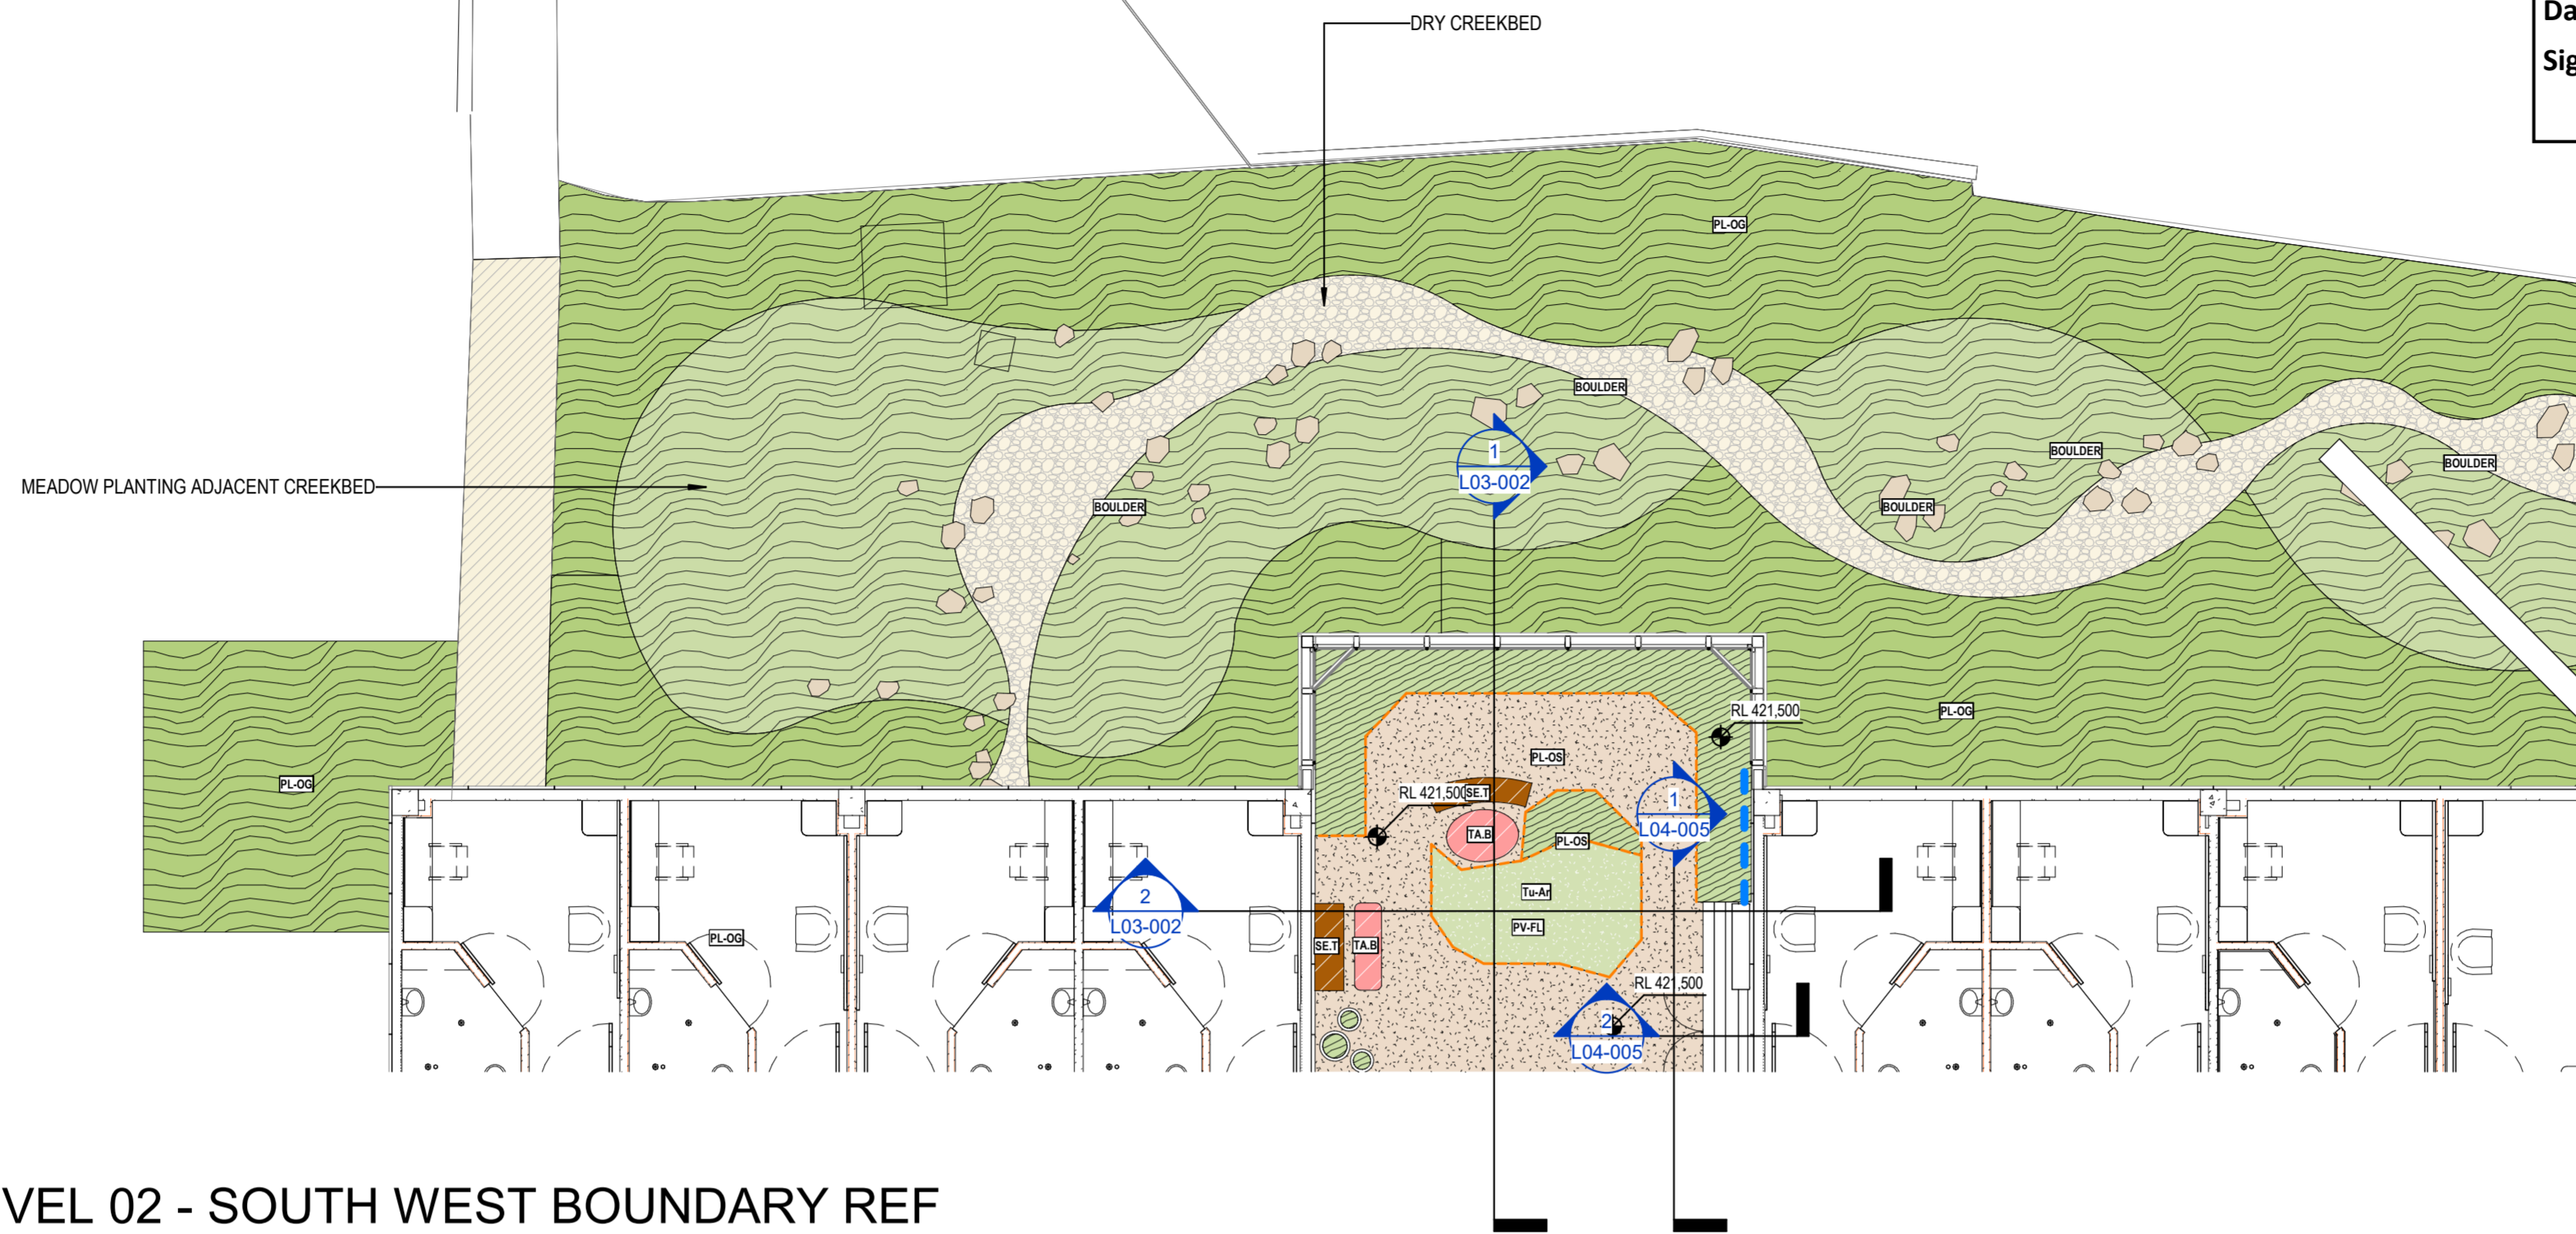

3 LEVEL 02 - SOUTH WEST BOUNDARY REF
1 : 100

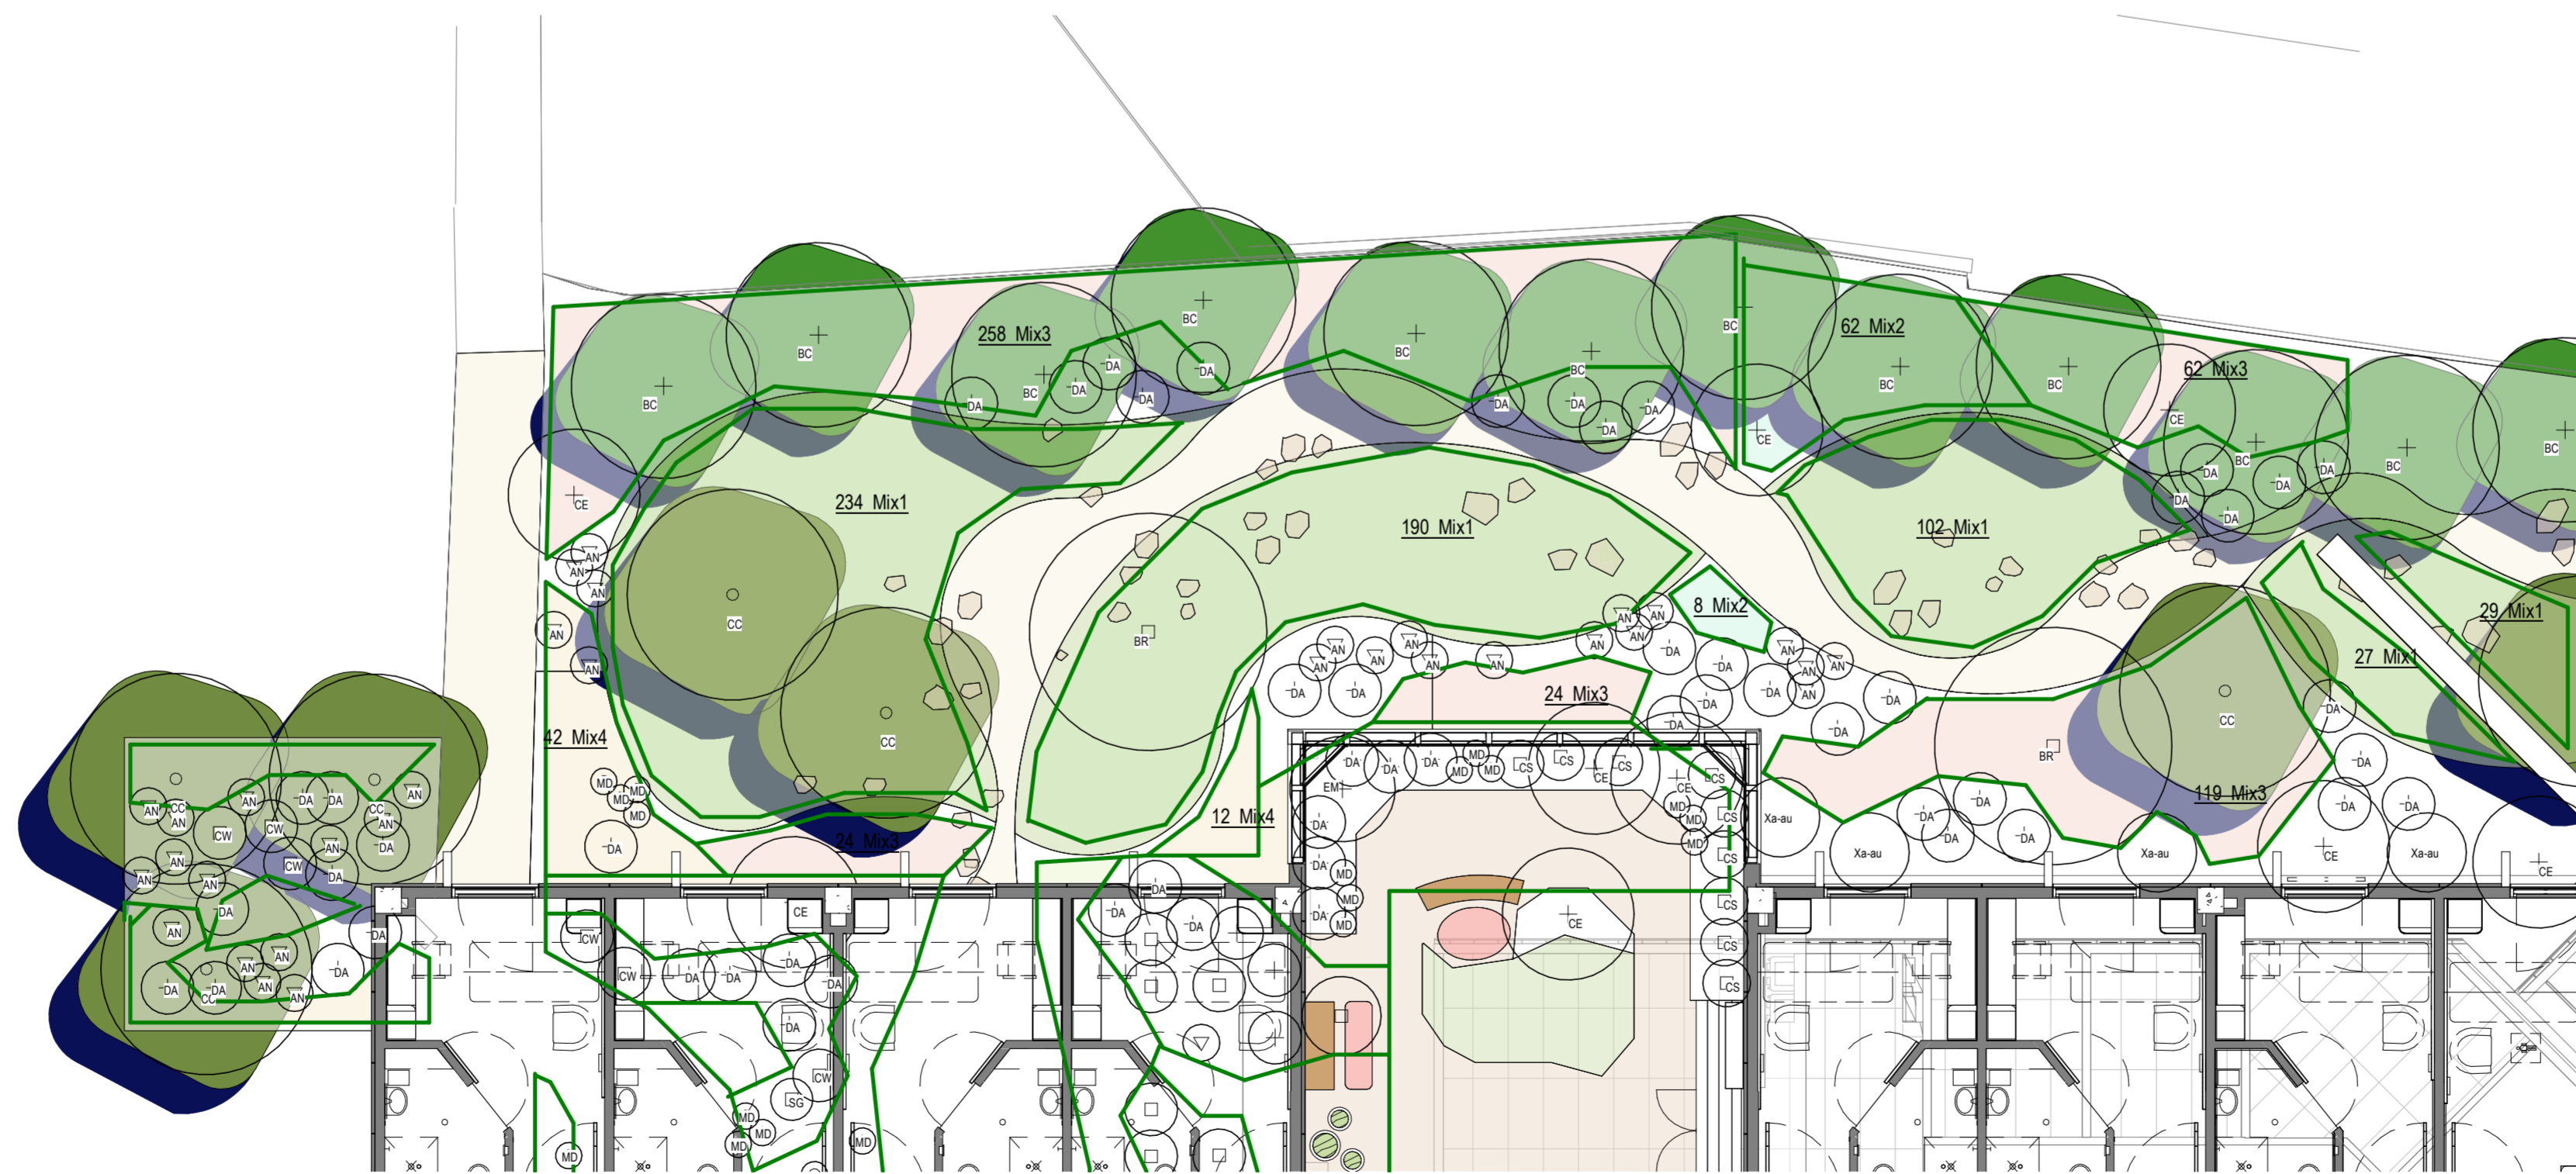

1 LEVEL 02 - SOUTH WESTERN BOUNDARY PLANTING PLAN
1 : 100

NOTES:
1. Figured dimensions shall be taken in preference to scaling.
2. The contractor shall check all dimensions on site before commencing work.

LEGEND

- PL-001 PLANTING ON GRADE
- PL-002 PLANTING ON SLAB
- PV-BR BRICK PAVING HERRINGBONE
- PV-F1 BONDED FLOWSTONE PAVING
- TD-1 TIMBER DECKING
- PE-F1 CREAM SLICED PEBBLE PAVING
- PL-003 DICHONDRA REPENS PLANTING ON GRADE NO MULCH
- PL-004 ARTIFICIAL TURF ON SLAB WITH VOID FILLER UNDER
- DE-CO DECOMPOSED GRANITE PAVING
- PL-GR PLANTING ON GRADE WITH GRAVEL MULCH
- PV-RG RIVER GRAVEL TO DRY CREEKBED
- BOULDER FEATURE ROCKS FROM SITE OR QUARRY
- SE-T TIMBER BENCH & TABLE SETTING
- CONCRETE BLOCK RENDERED AND PAINTED RETAINING WALL
- CONCRETE BLOCK RENDERED AND PAINTED RETAINING WALL
- CORRUGATED IRON RAISED PLANTER - VEGETABLE GARDEN
- FEATURE POT WITH PLANTING
- STEEL EDGE REFER TO PLAN FOR ADDITIONAL DETAIL
- MURAL
- PLAY WALL
- SS CREEPER MESH
- SCULPTURE - TO BE SELECTED IN CONSULTATION WITH COMMUNITY
- DECOFLEX SOFTFALL SURFACE GREY BLUE
- DECOFLEX SOFTFALL SURFACE CAPRI BLUE
- ROCK WATER FEATURE

1 REVISED REF SUBMISSION 16.02.2023

ISSUE: DESCRIPTION: DATE:

TaylorBrammer

TAYLOR BRAMMER LANDSCAPE ARCHITECTS PTY LTD
SYDNEY STUDIO

216 OXFORD STREET
WOOLLAHRA NSW 2025

T: +61 2 9387 8855
P: +61 2 9387 8155
E: SYDNEY@TAYLORBRAMMER.COM.AU

PROJECT:
TAMWORTH MENTAL HEALTH UNIT

DRAWING TITLE:
BOUNDARY - SOUTH WEST

CLIENT:
Silver Thomas Hanley

SCALE: 1 : 100
DATE: 12/01/2022
DRAWN: MR
CHECKED: AL
JOB NO.: 21-0506
DESIGNED: AL
DRAWING: ASB-TLA-DRW-LAN-100-014
REV: 1

Copyright of Taylor Brammer Landscape Architects Pty Ltd. All rights reserved.

ASB/01 108 726 886

DETERMINED – APPROVAL

REF Approval No: 09/2023

Date: 29/3/2023

Signed by: *R. Mitchell*

NOTES:
1. Figured dimensions shall be taken in preference to scaling.
2. The contractor shall check all dimensions on site before commencing work.



1 LEVEL 01 - ENTRY GREEN PLANTING PLAN REF
1 : 200

1 REVISED REF SUBMISSION 16.02.2023

ISSUE: DESCRIPTION: DATE:

TaylorBrammer

TAYLOR BRAMMER LANDSCAPE ARCHITECTS PTY LTD
SYDNEY STUDIO

218 OXFORD STREET
WOLLAHARA NSW 2255
T: +61 2 9387 8855
P: +61 2 9387 8155
E: SYDNEY@TAYLORBRAMMER.COM.AU

PROJECT:
TAMWORTH MENTAL HEALTH UNIT

DRAWING TITLE:
ENTRY GREEN PLANTING PLAN REF

CLIENT:
Silver Thomas Hanley

SCALE: 1:200 CHECKED: AL DRAWING: REV: 1
DATE: 13/01/2022 JOB NO.: 21-0506 A2B-TLA-DRW-LAN 1
DRAWN: MR DESIGNED: AL LBG-VIS

Copyright of Taylor Brammer Landscape Architects Pty Ltd. All rights reserved.

ABN 61 088 726 886

Planting Schedule - Trees & Shrubs						
Plant ID	Botanical Name	Common Name	Mature Height (mm)	Spread (mm)	Pot Size	Qty
New Trees 2019						
BC	Backhousia citriodora	Lemon myrtle	5000	3500	100L	38
BR	Brachychiton populneus	Kurrajong Tree	8000	4500	100L	6
CC	Casuarina cunninghamiana	Casuarina	8000	4000	100L	79
CF	Cercis 'Forest Pansy'	Forest Redbud	3000	2500	100L	1
EM	Eremophila mitchellii	Budda	3000	2000	100L	1
LB	Lagerstroemia indica x fauriei 'Biloxi'	Crepe Myrtle	9000	4000	100L	2
New Shrubs 2019						
AH	Acmena 'Hedgemaster'	Lilly Pilly	1500	900	300mm	13
AN	Atriplex nummularia	Old man salt bush	700	700	300mm	288
BO	Baeckea virgata	Heath myrtle	1000	800	300mm	33
CE	Callistemon 'Eureka'	Eureka bottlebrush	4000	2500	300mm	35
CS	Callistemon sieberi	River bottlebrush	1500	900	300mm	53
CW	Casuarina 'Cousin It'	Greenwave Casuarina	1000	1000	300mm	133
DA	Dodonaea viscosa	Hop bush	1000	1000	300mm	385
ET	Enchylaena tomentosa	Salt Bush	1000	650	300mm	12
HY	Hymenosporum flavum 'Gold Nugget'	Dwarf Native Frangipani	800	800	300mm	51
LB	Leucophyta brownii	Cushion bush	700	800	300mm	14
MD	Mentha diemenica	Native mint	500	500	300mm	678
PI	Pittosporum tobira 'Miss Muffet'	Miss Muffet	600	600	300mm	45
RS	Rhagodia spinescens 'Silver Border'	Silver border salt bush	600	800	300mm	55
SB	Syzygium 'Backyard Bliss'	Lilly Pilly	3000	1000	300mm	98
SG	Strobilanthes gossypinus	Persian Shield	1200	800	300mm	42

Planting Schedule - Mixes							
Planting Area Styles	Mix Type 1	Qty 1	Mix Type 2	Qty 2	Mix Type 3	Qty 3	Pot Size
Mix1	Themeda australis	337	Lomandra longifolia	337	Chryscephalum apiculatum	449	100mm
Mix2	Dichondra repens	138	Hardenbergia meema	526	Lomandra tanika	526	140mm
Mix3	Lomandra longifolia	702	Gardenia radicans	529	Hardenbergia meema	529	140mm
Mix4	Lomandra tanika	398	Dichondra repens	398	Heliotropium arborescens	529	140mm
Mix5	Lomandra longifolia	336	Chryscephalum apiculatum	252	Rosemary prostrate	252	140mm



DETERMINED – APPROVAL
REF Approval No: 09/2023
Date: 29/3/2023
Signed by: *[Signature]*

NOTE:
PLANTING LIST SUBJECT TO CHANGE BASED ON FURTHER CONSULTATION WITH COMMUNITY

- NOTES:
- 1. Figured dimensions shall be taken in preference to scaling.
 - 2. The contractor shall check all dimensions on site before commencing work.

1	REVISED REF SUBMISSION	16.02.2023
---	------------------------	------------

ISSUE:	DESCRIPTION:	DATE:
--------	--------------	-------

TaylorBrammer

TAYLOR BRAMMER LANDSCAPE ARCHITECTS PTY LTD
SYDNEY STUDIO

218 OXFORD STREET
WOLLAHARA NSW 2255

T +61 2 9387 8855
P +61 2 9387 8155
E SYDNEY@TAYLORBRAMMER.COM.AU

PROJECT:
TAMWORTH MENTAL HEALTH UNIT

DRAWING TITLE:
PLANT SCHEDULE MW

CLIENT:
Silver Thomas Hanley

SCALE:

CHECKED: AL

DRAWING:

REV:

DATE: 12/01/2022

JOB NO.: 21-0556

A2B-TBLA-DRW-LAN

1

DRAWN: MR

DESIGNED: AL

1002-V16

Copyright of Taylor Brammer Landscape Architects Pty Ltd. All Rights Reserved. ABRN 61 088 726 986