

# NOTIFICATION PLANS

## SENIORS HOUSING

16-22 FUNDA CRESCENT, LALOR PARK



FUNDA CRESCENT PERSPECTIVE



LOCKED BAG 5022  
PARRAMATTA NSW 2124  
Phone No: 1800 738 718  
<https://www.dpie.nsw.gov.au/land-and-housing-corporation>



**SYDNEY**  
Level 5, 111-117 Devonshire  
St  
Surry Hills NSW 2010  
T +61 2 8396 9500  
[syd@modedesign.com.au](mailto:syd@modedesign.com.au)  
ABN: 65 112 807 931

### NOTIFICATION - COVER PAGE

16-22 Funda Crescent, Lalor Park  
360, 361, 362 & 363 DP31954

STATUS  
NOTIFICATION PLANS


| AMENDMENTS |              |      |     |          |
|------------|--------------|------|-----|----------|
| REV        | DESCRIPTION  | AUTH | CHK | DATE     |
| D          | DARFT PART 5 | VL   | KM  | 02.12.22 |
| E          | PART 5       | VL   | KM  | 21.12.22 |
| F          | PART 5       | BB   | KM  | 23.05.23 |
| G          | PART 5       | BB   | MW  | 05.06.23 |

• These designs and plans are the copyright of MODE DESIGN Corp. Pty Ltd and cannot be reproduced without written permission.  
• Verify all dimensions on site prior to commencement of work.  
• DO NOT scale off these drawings.  
• Report any discrepancies to the architect before carrying out any work.

|            |          |             |     |
|------------|----------|-------------|-----|
| DRAWN:     | VL       | CHECKED:    | KM  |
| ISSUE:     | 05.06.23 | SCALE @ A3: | NTS |
| PROJECT No | STAGE    | DRAWING No  | REV |
| 22032      | C        | AR- N01     | G   |

05/06/2023 2:24:35 PM



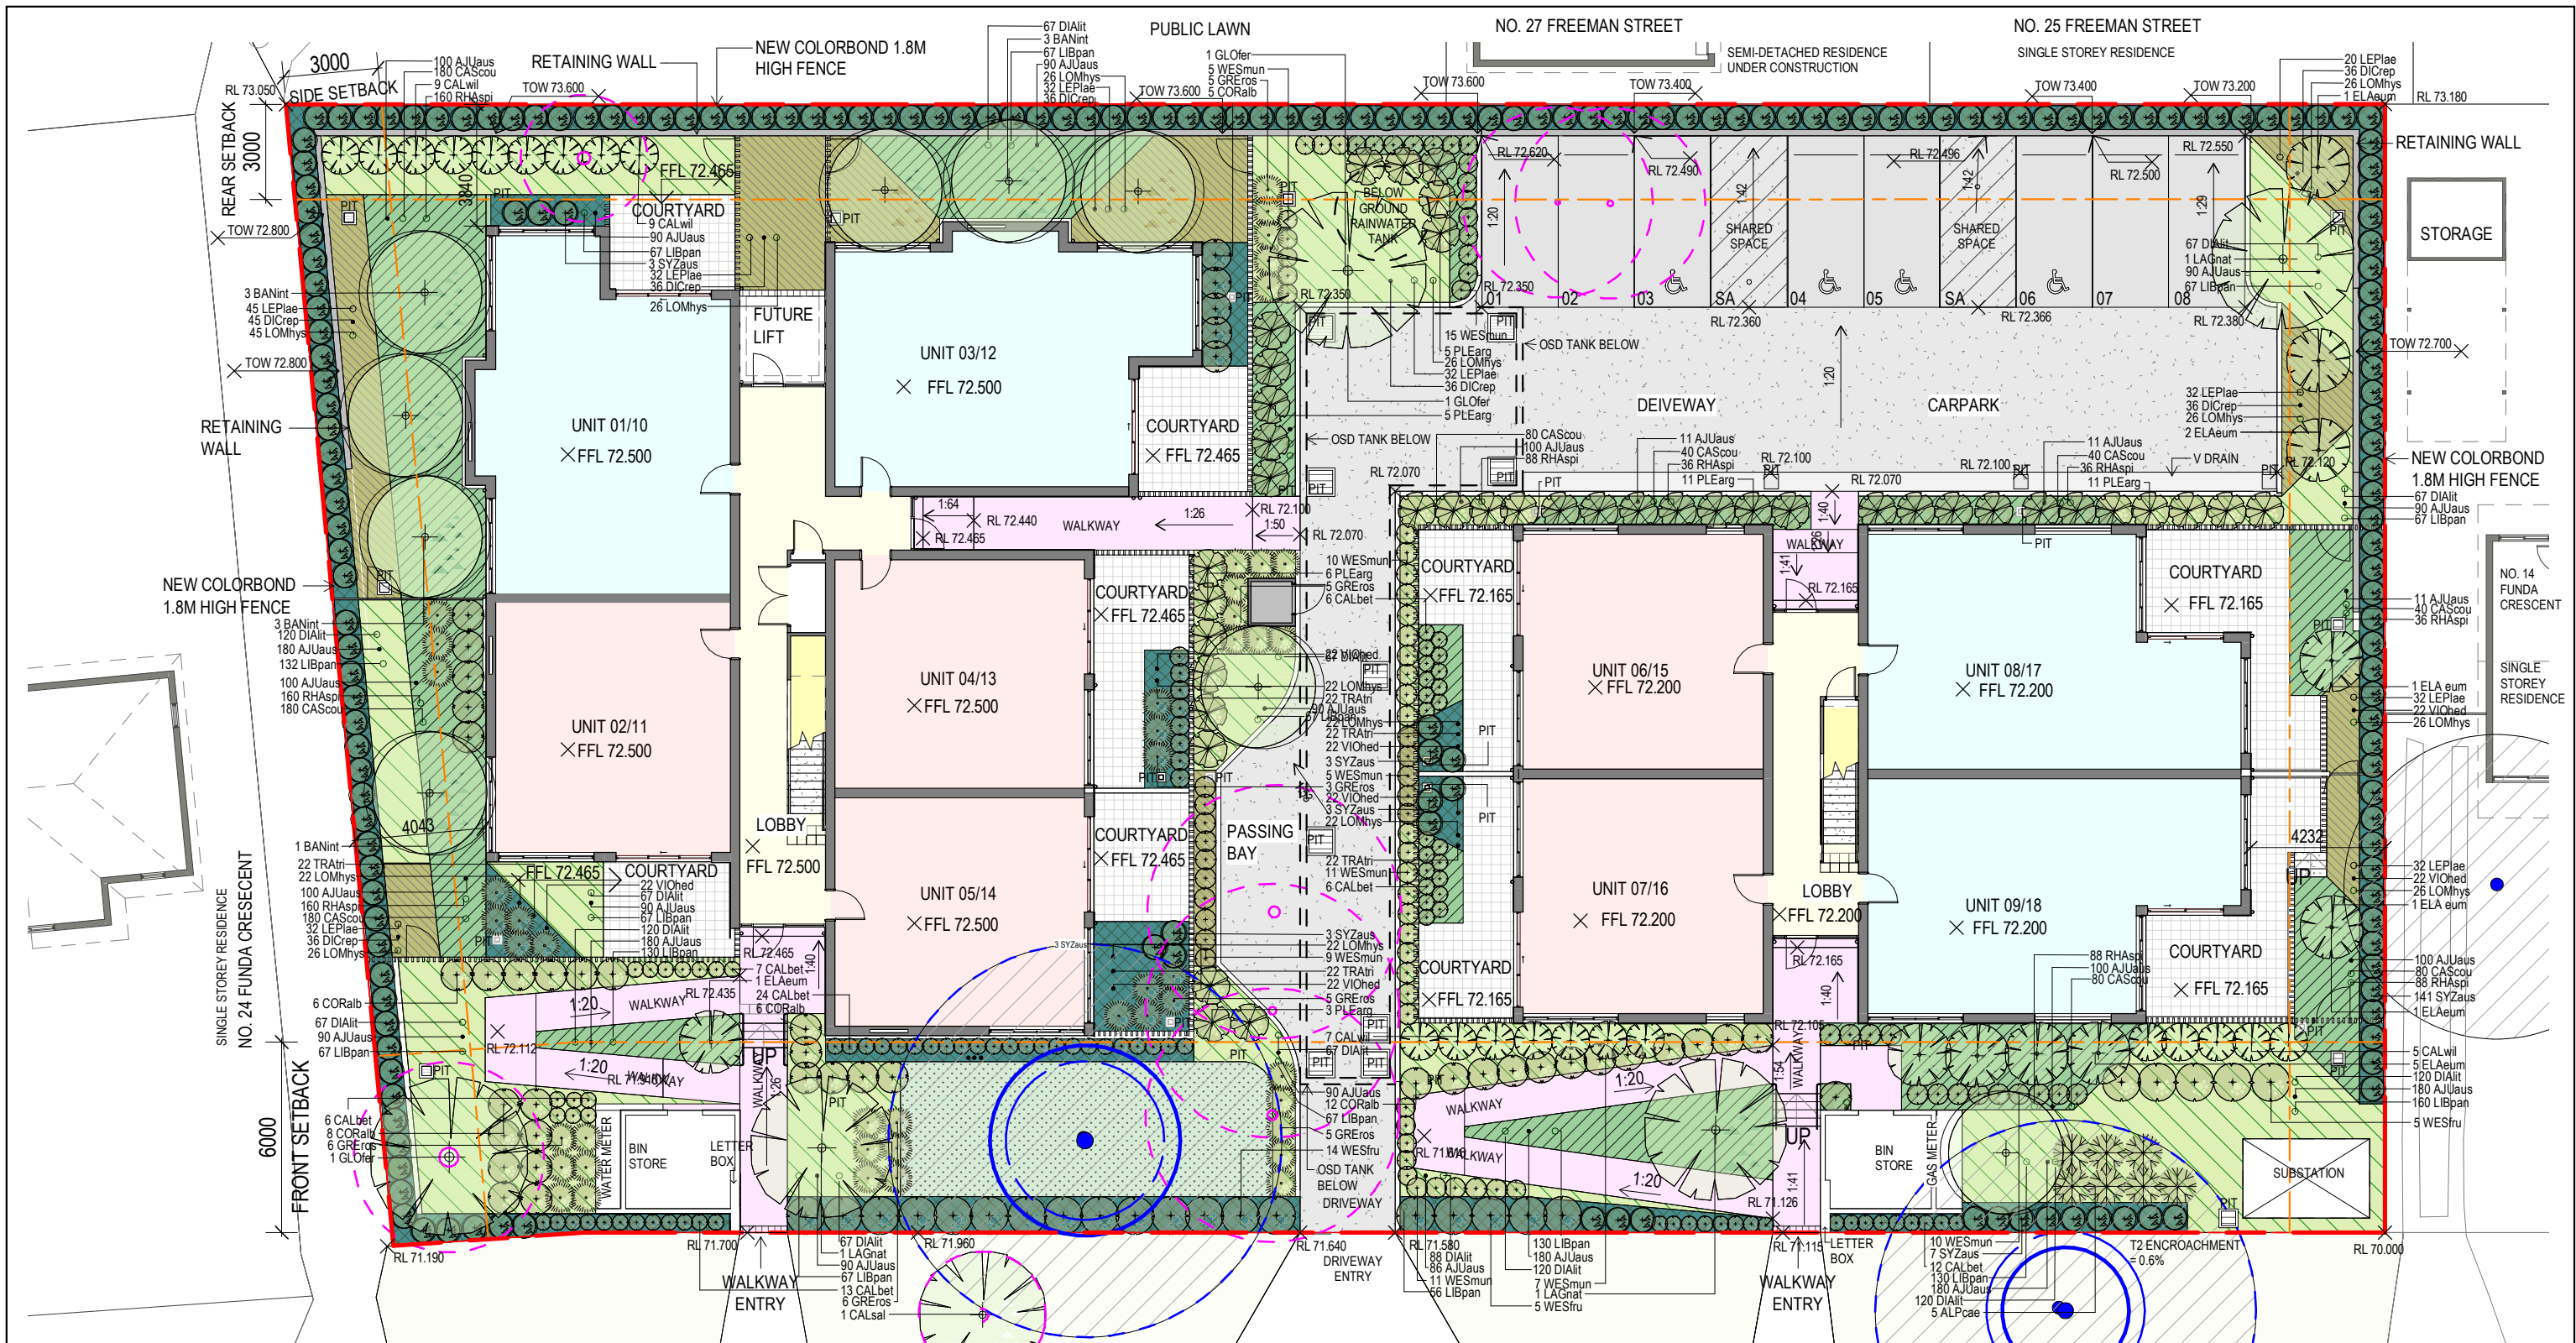

| PLANTING SCHEDULE |                                       |                           |              |              |                          |
|-------------------|---------------------------------------|---------------------------|--------------|--------------|--------------------------|
| CODE              | BOTANIC NAME                          | COMMON NAME               | Plant Height | Plant Spread | POT SIZE (MIN.) QUANTITY |
| <b>TREES</b>      |                                       |                           |              |              |                          |
| BANint            | Banksia integrifolia                  | Coastal Banksia           | 7000         | 4000         | 200L 10                  |
| CALsal            | Callistemon salignus                  | Willow Bottlebrush        | 6000         | 4000         | 200L 10                  |
| CALwil            | Callistemon                           | Bottlebrush               | 7000         | 1200         | 45L 21                   |
| ELAum             | Eleocharis acicularis                 | Eleocharis                | 7000         | 2000         | 200L 11                  |
| GLOfer            | Glochidion ferdinandi                 | Cheese Tree               | 7000         | 4000         | 200L 2                   |
| LAGnat            | Lagerstroemia indica x flemingii      | 'Natchez' Crepe Myrtle    | 6000         | 4000         | 200L 3                   |
| SYZaus            | Syzygium australe 'Straight & Narrow' | Weeping Lilly Pilly       | 8000         | 800          | 45L 197                  |
| <b>SHRUBS</b>     |                                       |                           |              |              |                          |
| ALPae             | Alpinia caerulea                      | Native Ginger             | 2500         | 2000         | 200mm 99                 |
| CALbet            | Callistemon viminalis                 | 'Better John' Callistemon | 300          | 600          | 200mm 55                 |
| CORalb            | Correa alba                           | Correa                    | 1500         | 1500         | 200mm 81                 |
| GREros            | Correa alba                           | Correa                    | 1500         | 1500         | 200mm 63                 |
| PLEarg            | Plectranthus argenteus                | Silver Spurflower         | 1500         | 1200         | 140mm 179                |

| PLANTING SCHEDULE   |                                 |                           |              |              |                          |
|---------------------|---------------------------------|---------------------------|--------------|--------------|--------------------------|
| CODE                | BOTANIC NAME                    | COMMON NAME               | Plant Height | Plant Spread | POT SIZE (MIN.) QUANTITY |
| <b>GROUNDCOVERS</b> |                                 |                           |              |              |                          |
| AJUaus              | Azorella australis              | Australian Bugle          | 400          | 1000         | 140mm 2425               |
| CAScou              | Cassinia                        | She-oak                   | 200          | 5000         | 140mm 905                |
| DIALit              | Little Jess                     | Native Flax               | 350          | 350          | 140mm 1248               |
| DICrep              | Dichondra repens                | Kindy Weed                | 350          | 350          | 140mm 261                |
| LEPlae              | Leptocarpus 'Shore Tuff'        | 'Shore Tuff' Leptospermum | 1500         | 1500         | 200mm 269                |
| LIBpan              | Shorea                          | Grass Flag                | 300          | 300          | 140mm 1365               |
| LOMhys              | Lomandra hystrix 'Tropic Belle' | Mat Rush                  | 800          | 800          | 140mm 367                |
| RHAspi              | Rhaphiophloeos spinescens       | Aussie Flat Bush          | 200          | 1000         | 140mm 662                |
| TRAlri              | Trachelospermum incolor         | Tricolour Jasmine         | 300          | 600          | 140mm 134                |
| VIOfed              | Viola hederacea                 | Native Violet             | 100          | 400          | 140mm 179                |

## FUNDA CRESCENT

### ABBREVIATION LEGEND

FFL FLOOR FINISH LEVEL  
TOW TOP OF WALL LEVEL  
SA SHARED AREA

### UNIT TYPE

ONE BEDROOM UNIT  
TWO BEDROOM UNIT


### EXISTING VEGETATION

EXISTING TREES TO BE REMOVED  
EXISTING TREES TO BE RETAINED  
TREE PROTECTION ZONE (TPZ)

### SOFTWORKS



PROPOSED TREES/SHRUBS/ GROUNDCOVERS

 

MASS PLANTING MIX 1  
MASS PLANTING MIX 2  
MASS PLANTING MIX 3  
MASS PLANTING MIX 4

### HARDWORKS

LAWN AREA

CONCRETE SURFACE  
REFER ARCHITECTS DETAIL

### NOTIFICATION - SITE / LANDSCAPE PLAN

16-22 Funda Crescent, Lalor Park  
360, 361, 362 & 363 DP31954

### STATUS

### NOTIFICATION PLANS

0m 2.5 5 7.5 10 12.5

### NORTH



### AMENDMENTS

| REV | DESCRIPTION  | AUTH | CHK | DATE     |
|-----|--------------|------|-----|----------|
| D   | DRAFT PART 5 | VL   | KM  | 02.12.22 |
| E   | PART 5       | VL   | KM  | 21.12.22 |
| F   | PART 5       | BB   | KM  | 23.05.23 |
| G   | PART 5       | BB   | MW  | 05.06.23 |

These designs and plans are the copyright of MODE DESIGN Corp. Pty Ltd and cannot be reproduced without written permission. Verify all dimensions on site prior to commencement of work. DO NOT scale off these drawings. Report any discrepancies to the architect before carrying out any work.


|                   |                    |
|-------------------|--------------------|
| DRAWN: VL         | CHECKED: KM        |
| ISSUE: 05.06.23   | SCALE AT A3: 1:200 |
| PROJECT No 22032  | STAGE C            |
| DRAWING No AR-N02 | REV G              |



LOCKED BAG 5022  
PARRAMATTA NSW 2124  
Phone No: 1800 738 718  
<https://www.dpie.nsw.gov.au/land-and-housing-corporation>



SYDNEY  
Level 5, 111-117 Devonshire St  
Surry Hills NSW 2010  
T +61 2 8396 9500  
[tyd@modedesign.com.au](mailto:tyd@modedesign.com.au)  
ABN: 65 112 807 931

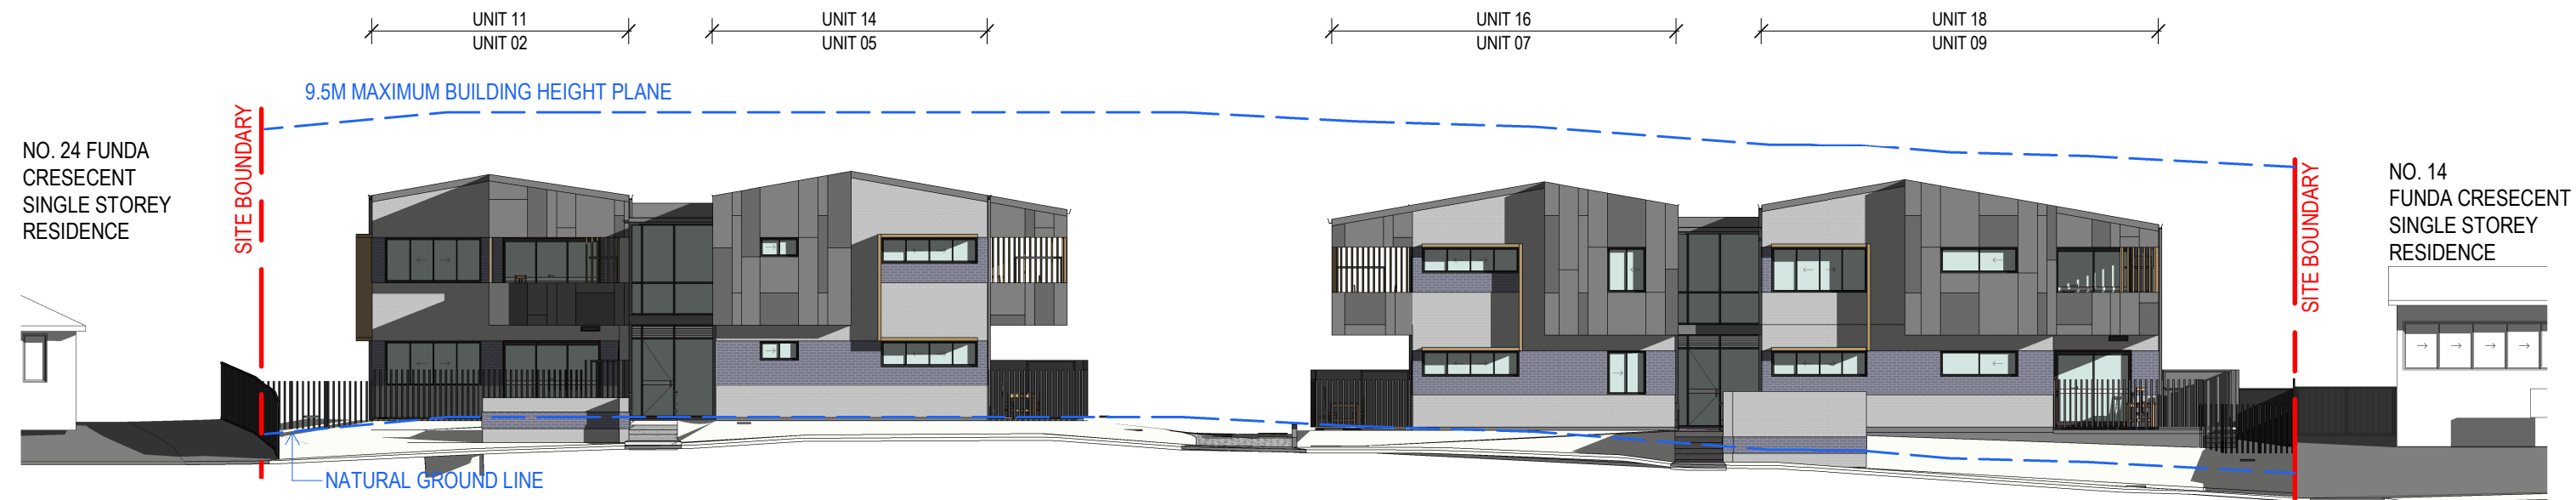


1 ELEVATION FUNDA CRESCENT  
Scale: 1 : 200


DEVELOPMENT DATA TABLE

|                     |                                                                                                |                                                                |                                              |
|---------------------|------------------------------------------------------------------------------------------------|----------------------------------------------------------------|----------------------------------------------|
| SITE AREA           | 2294.016 m <sup>2</sup>                                                                        |                                                                |                                              |
| NUMBER OF DWELLINGS | 18 DWELLINGS    - 10 x 1 BED<br>- 8 x 2 BED                                                    |                                                                |                                              |
|                     | AUTHORITY                                                                                      | REQUIRED OR ALLOWED                                            | PROPOSED (APPROX)                            |
| FSR                 | LEP                                                                                            | NOT ADOPTED                                                    | NOT ADOPTED                                  |
|                     | HOUSING SEPP                                                                                   | 0.5:1 = 1147 m <sup>2</sup>                                    | 0.57:1 = 1317 m <sup>2</sup>                 |
| HEIGHT              | LEP                                                                                            | 9.5m                                                           | 8.6m                                         |
|                     | HOUSING SEPP (CL.42)                                                                           | 9.5m                                                           | 8.6m                                         |
| SETBACK             | BLACKTOWN COUNCIL - DCP                                                                        | FRONT                                                          | 6m                                           |
|                     |                                                                                                | SIDE                                                           | 3m                                           |
|                     |                                                                                                | REAR                                                           | 3m                                           |
| CAR PARKING         | GROUND LEVEL: 6.2m BUILDING LINE<br>FIRST LEVEL: 5.6m BUILDING LINE & 6.6m TO BALCONY          |                                                                |                                              |
|                     | GROUND LEVEL: 4m BUILDING LINE<br>FIRST LEVEL: 4m BUILDING LINE                                |                                                                |                                              |
|                     | GROUND LEVEL: 3.6m BUILDING LINE<br>FIRST LEVEL: 3.6m BUILDING LINE & 3.1m TO BALCONY          |                                                                |                                              |
| CAR PARKING         | HOUSING SEPP (CL.108)<br>0.2 x (NO. OF DWELLINGS)                                              | 3.6 SPACES                                                     | 4 SPACES                                     |
|                     | HOUSING SEPP ACCESSIBLE AREA<br>PARKING RATES:<br>0.4 x (NO. OF 1 BED)<br>0.5 x (NO. OF 2 BED) | 0.4 x 10 (OF 1 BED) = 4<br>0.5 x 8 (OF 2 BED) = 4<br>TOTAL = 8 | 8 SPACES INCLUSIVE OF<br>4 ACCESSIBLE SPACES |




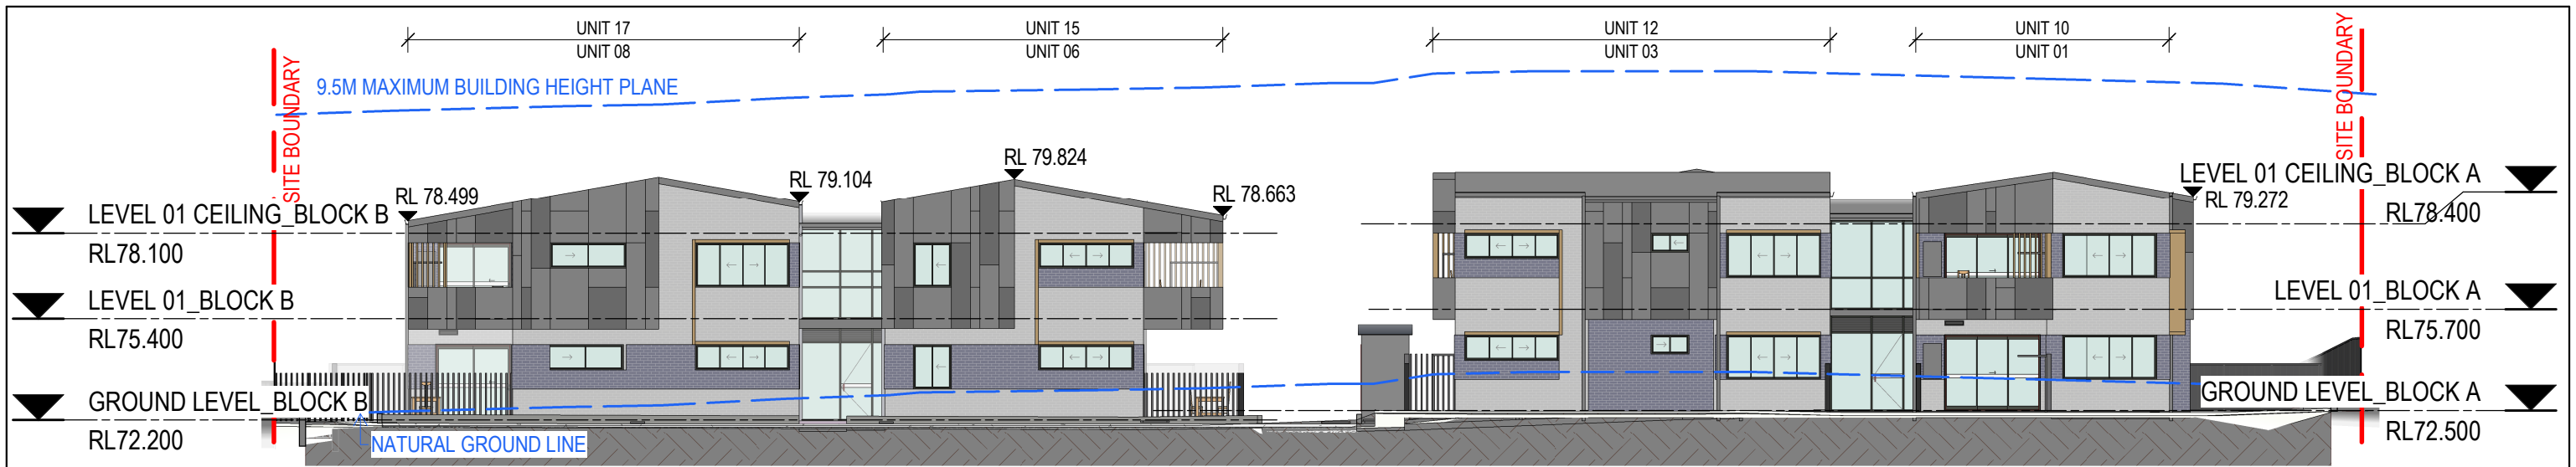

1 WEST ELEVATION BLOCK A & B  
Scale: 1 : 200

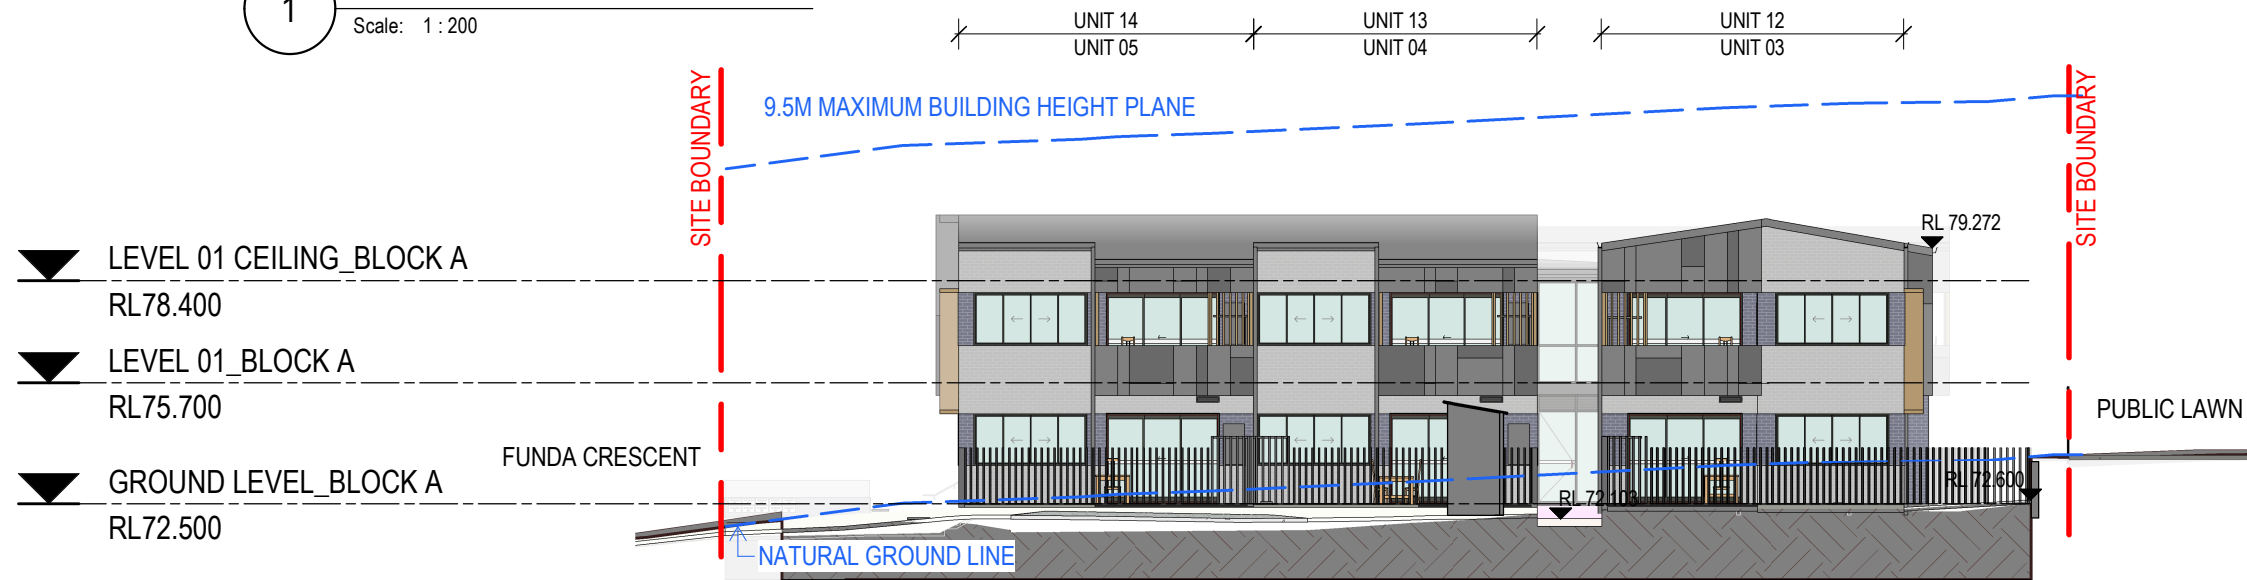

2 NORTH ELEVATION BLOCK A  
Scale: 1 : 200

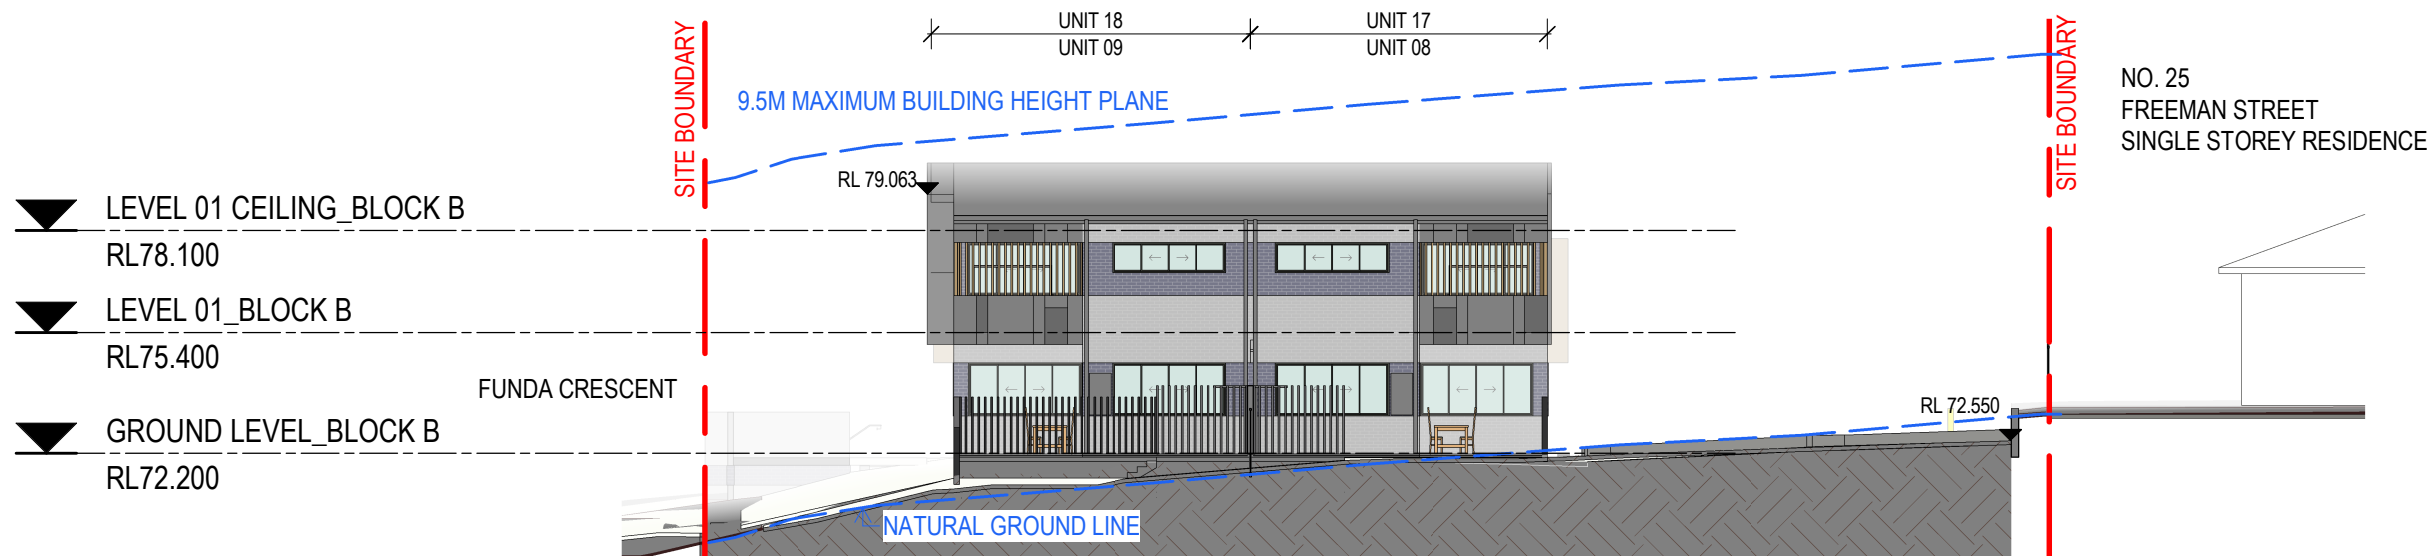

3 NORTH ELEVATION BLOCK B  
Scale: 1 : 200



LOCKED BAG 5022  
PARRAMATTA NSW 2124  
Phone No: 1800 738 718  
<https://www.dpie.nsw.gov.au/land-and-housing-corporation>



SYDNEY  
Level 5, 111-117 Devonshire  
St.  
Surry Hills NSW 2010  
T +61 2 8396 9500  
[syd@modedesign.com.au](mailto:syd@modedesign.com.au)  
ABN: 65 112 807 931

#### NOTIFICATION - ELEVATIONS 1/2

16-22 Funda Crescent, Loral Park  
360, 361, 362 & 363 DP31954

#### STATUS

#### NOTIFICATION PLANS



#### AMENDMENTS


| REV | DESCRIPTION  | AUTH | CHK | DATE     |
|-----|--------------|------|-----|----------|
| D   | DARFT PART 5 | VL   | KM  | 02.12.22 |
| E   | PART 5       | VL   | KM  | 21.12.22 |
| F   | PART 5       | BB   | KM  | 23.05.23 |
| G   | PART 5       | BB   | MW  | 05.06.23 |

• These designs and plans are the copyright of MODE DESIGN Corp. Pty Ltd and cannot be reproduced without written permission.  
• Verify all dimensions on site prior to commencement of work.  
• DO NOT scale off these drawings.  
• Report any discrepancies to the architect before carrying out any work.


|                     |                   |
|---------------------|-------------------|
| DRAWN: VL           | CHECKED: KM       |
| ISSUE: 05.06.23     | SCALE @ A3: 1:200 |
| PROJECT No: 22032   | STAGE: C          |
| DRAWING No: AR- N04 | REV: G            |

05/06/2023 2:25:35 PM



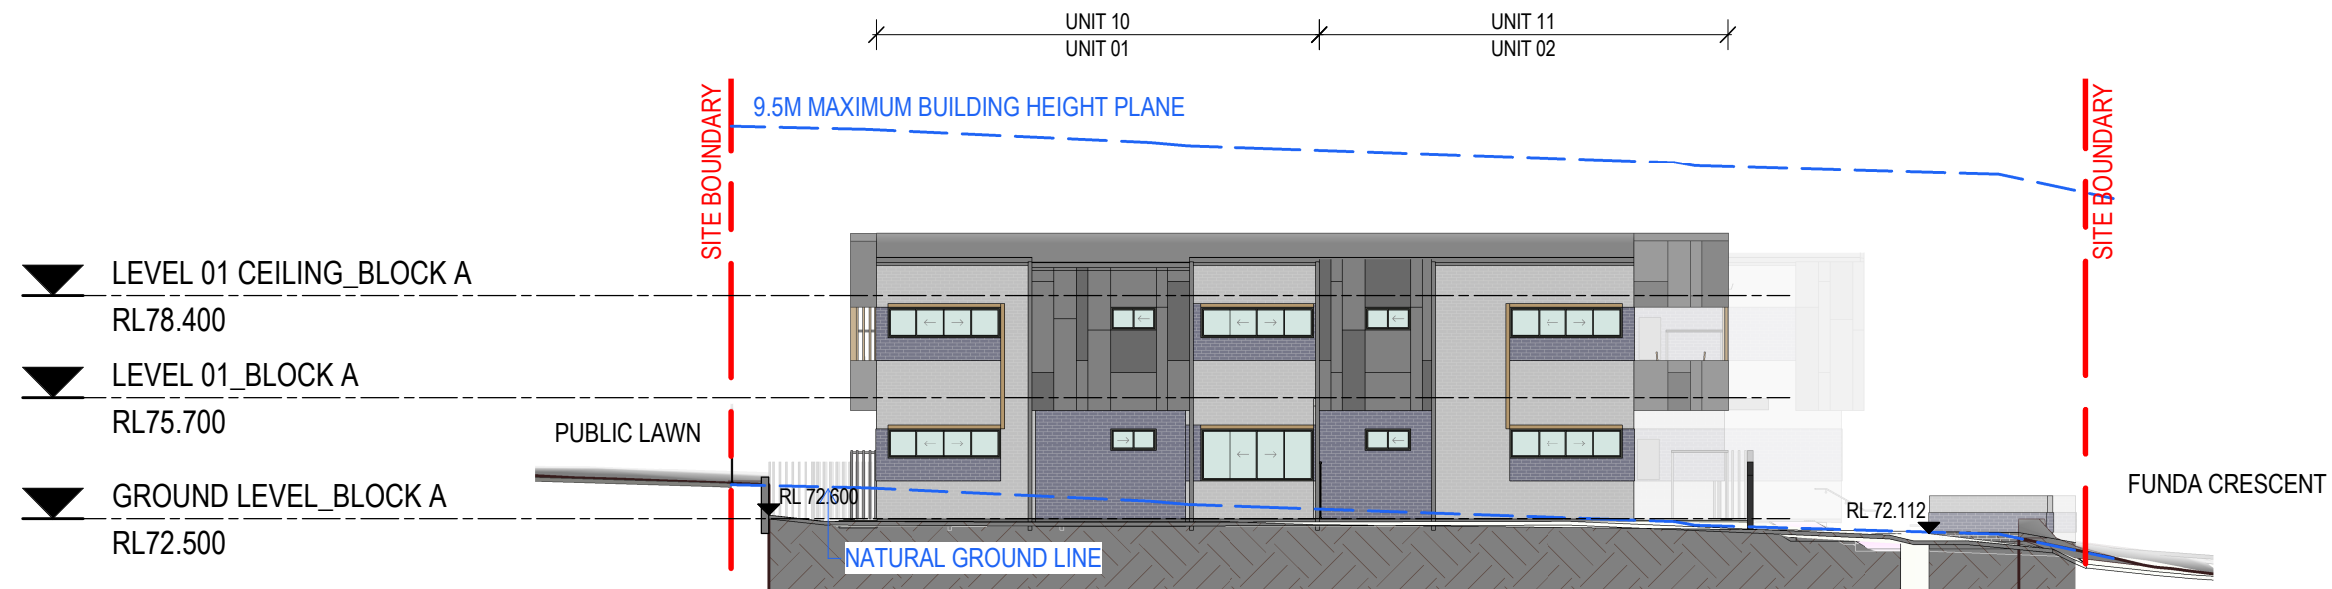

1 SOUTH ELEVATION BLOCK A  
Scale: 1 : 200

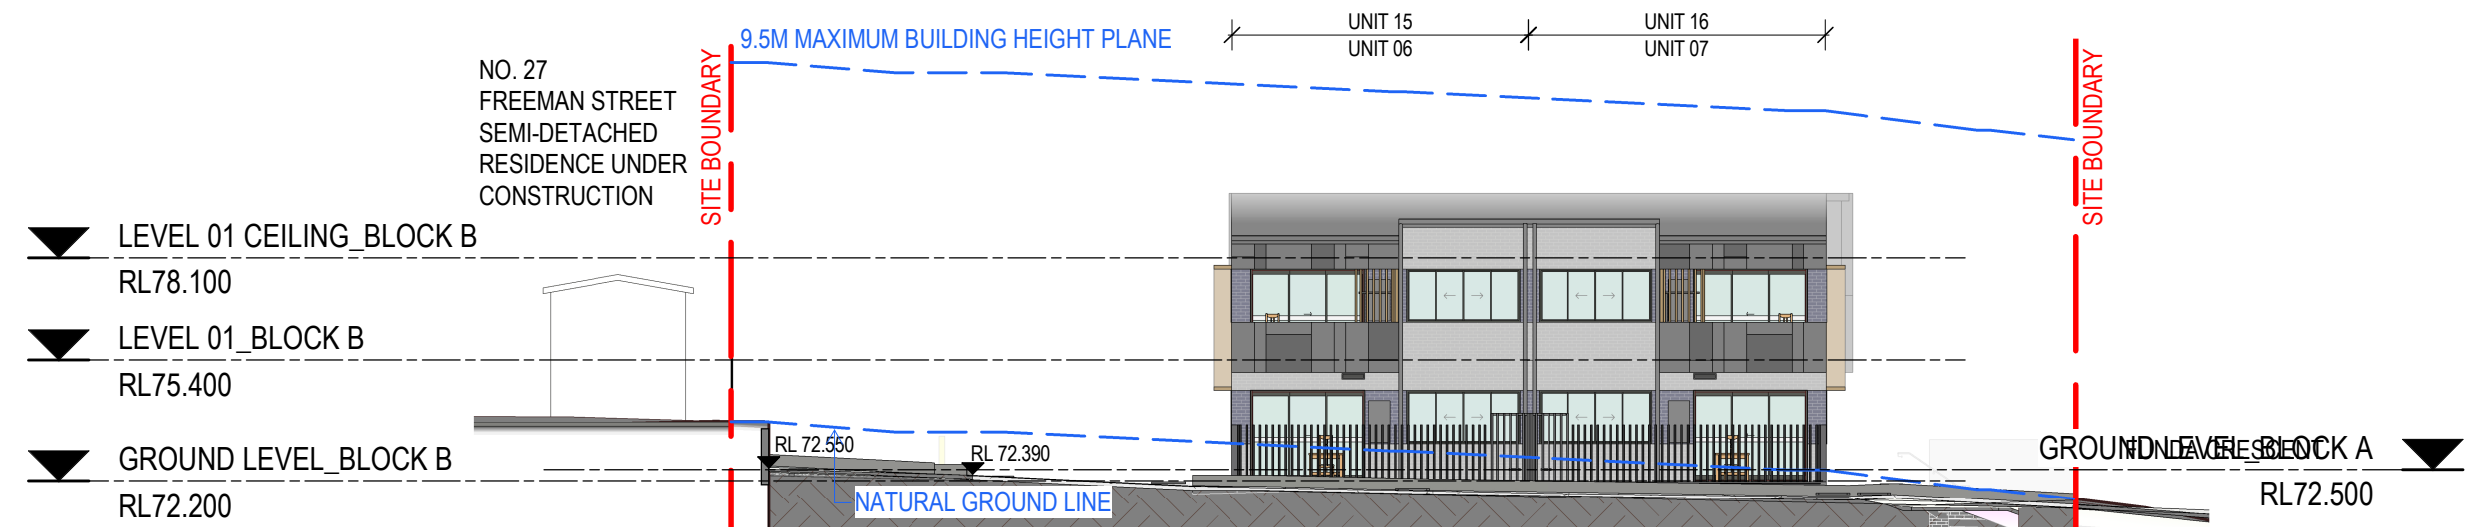

2 SOUTH ELEVATION BLOCK B  
Scale: 1 : 200



LOCKED BAG 5022  
PARRAMATTA NSW 2124  
Phone No: 1800 738 718  
<https://www.dpie.nsw.gov.au/land-and-housing-corporation>



SYDNEY  
Level 5, 111-117 Devonshire  
St  
Surry Hills NSW 2010  
T +61 2 8396 9500  
syd@modedesign.com.au  
ABN: 65 112 807 931

#### NOTIFICATION - ELEVATIONS 2/2

16-22 Funda Crescent, Lalor Park  
360, 361, 362 & 363 DP31954

#### STATUS

#### NOTIFICATION PLANS



#### AMENDMENTS

| REV | DESCRIPTION  | AUTH | CHK | DATE     |
|-----|--------------|------|-----|----------|
| D   | DARFT PART 5 | VL   | KM  | 02.12.22 |
| E   | PART 5       | VL   | KM  | 21.12.22 |
| F   | PART 5       | BB   | KM  | 23.05.23 |
| G   | PART 5       | BB   | MW  | 05.06.23 |

• These designs and plans are the copyright of MODE DESIGN Corp. Pty Ltd and cannot be reproduced without written permission.  
• Verify all dimensions on site prior to commencement of work.  
• DO NOT scale off these drawings.  
• Report any discrepancies to the architect before carrying out any work.

|            |          |             |       |
|------------|----------|-------------|-------|
| DRAWN:     | VL       | CHECKED:    | KM    |
| ISSUE:     | 05.06.23 | SCALE @ A3: | 1:200 |
| PROJECT No | 22032    | STAGE       | C     |
| DRAWING No | AR- N05  | REV         | G     |

05/06/2023 2:25:43 PM



1 EAST ELEVATION BLOCK A & B  
Scale: 1 : 200

| EXTERIOR FINISHES SCHEDULE |       |                                             |                                   |
|----------------------------|-------|---------------------------------------------|-----------------------------------|
| CODE                       | IMAGE | DESCRIPTION                                 | COLOUR                            |
| AL                         |       | ALUMINIUM POWDERCOATED: WINDOWS/DOORS FRAME | COLORBOND MONUMENT                |
| AW                         |       | WINDOW AWNINGS                              | DULUX ELECTRO GOLD PEARL          |
| BR1                        |       | FACE BRICK                                  | AUSTRAL METALLIX - TITANIUM       |
| BR2                        |       | FACE BRICK                                  | AUSTRAL METALLIX - GUN METAL BLUE |
| BT                         |       | ALUMINIUM BATTERN SCREENS                   | DULUX ELECTRO GOLD PEARL          |
| CLD1                       |       | PREFINISHED FIBRE CEMEN SHEET               | CEMINTEL SURROUND - BLUISH BASE   |

| EXTERIOR FINISHES SCHEDULE |       |                            |                    |
|----------------------------|-------|----------------------------|--------------------|
| CODE                       | IMAGE | DESCRIPTION                | COLOUR             |
| CON                        |       | EXPOSED CONCRETE SLAB EDGE |                    |
| DP                         |       | DOWNPIPE                   | COLORBOND BASALT   |
| F1                         |       | VERTICAL SLAT FENCE        | COLORBOND MONUMENT |
| F2                         |       | VERTICAL SLAT FENCE        | COLORBOND BASALT   |
| F3                         |       | 1.8m COLORBOND FENCE       | COLORBOND MONUMENT |

| EXTERIOR FINISHES SCHEDULE |       |                          |                    |
|----------------------------|-------|--------------------------|--------------------|
| CODE                       | IMAGE | DESCRIPTION              | COLOUR             |
| F4                         |       | 1.5m COLORBOND FENCE     | COLORBOND MONUMENT |
| FS                         |       | FASCIA                   | COLORBOND BASALT   |
| GL                         |       | GLASS: WINDOWS AND DOORS |                    |
| LVR1                       |       | METAL LOUVRE             | COLORBOND MONUMENT |
| LVR2                       |       | LOUVRE ABOVE DOOR        | COLORBOND MONUMENT |
| MS                         |       | METAL ROOF SHEET         | COLORBOND BASALT   |



LOCKED BAG 5022  
PARRAMATTA NSW 2124  
Phone No: 1800 738 718  
<https://www.dpie.nsw.gov.au/land-and-housing-corporation>



SYDNEY  
Level 5, 111-117 Devonshire  
St  
Surry Hills NSW 2010  
T +61 2 8396 9500  
[syd@modedesign.com.au](mailto:syd@modedesign.com.au)  
ABN: 65 112 807 931

NOTIFICATION - SCHEDULE OF FINISHES

16-22 Funda Crescent, Lalor Park  
360, 361, 362 & 363 DP31954

STATUS

NOTIFICATION PLANS



AMENDMENTS


| REV | DESCRIPTION  | AUTH | CHK | DATE     |
|-----|--------------|------|-----|----------|
| D   | DARFT PART 5 | VL   | KM  | 02.12.22 |
| E   | PART 5       | VL   | KM  | 21.12.22 |
| F   | PART 5       | BB   | KM  | 23.05.23 |
| G   | PART 5       | BB   | MW  | 05.06.23 |

• These designs and plans are the copyright of MODE DESIGN Corp. Pty Ltd and cannot be reproduced without written permission.  
• Verify all dimensions on site prior to commencement of work.  
• DO NOT scale off these drawings.  
• Report any discrepancies to the architect before carrying out any work.

|            |          |             |       |
|------------|----------|-------------|-------|
| DRAWN:     | VL       | CHECKED:    | KM    |
| ISSUE:     | 05.06.23 | SCALE @ A3: | 1:200 |
| PROJECT No | STAGE    | DRAWING No  | REV   |
| 22032      | C        | AR- N06     | G     |

05/06/2023 2:25:52 PM



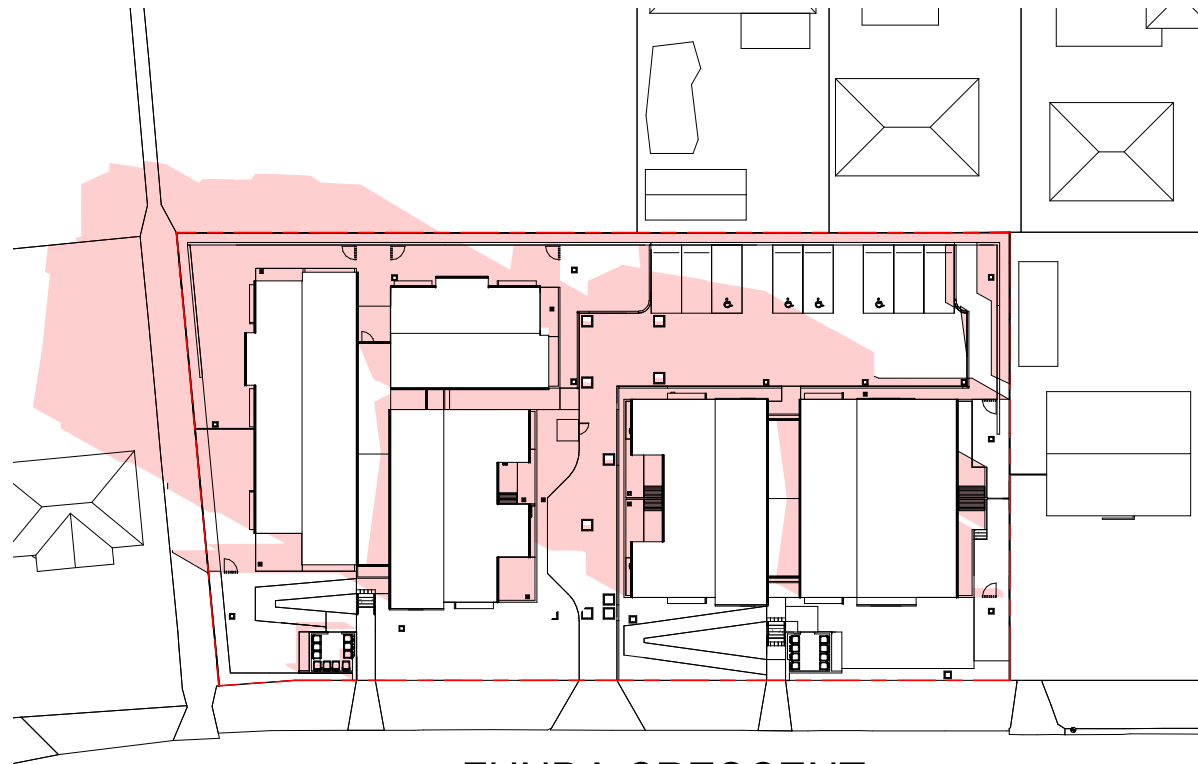


## FUNDA CRESCENT

1

JUNE 21 9AM SHADOW DIAGRAM

Scale: NTS

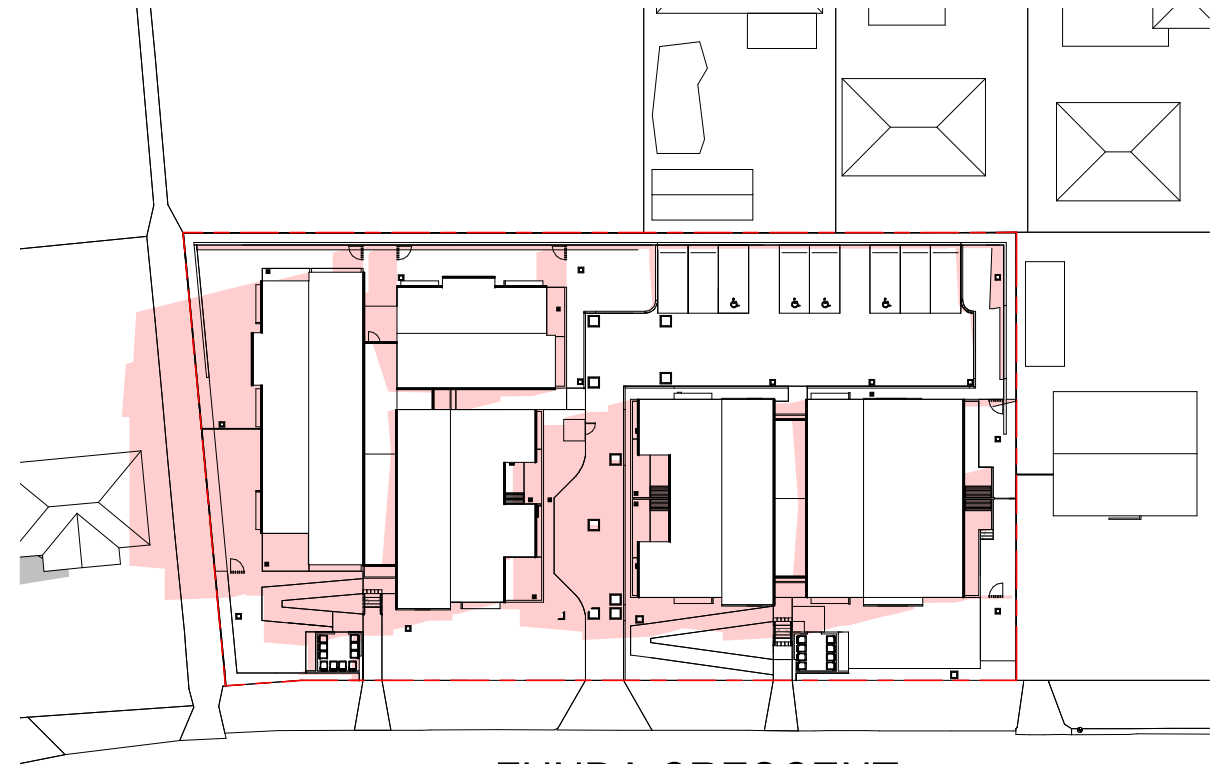


## FUNDA CRESCENT

2

JUNE 21 12PM SHADOW DIAGRAM

Scale: NTS

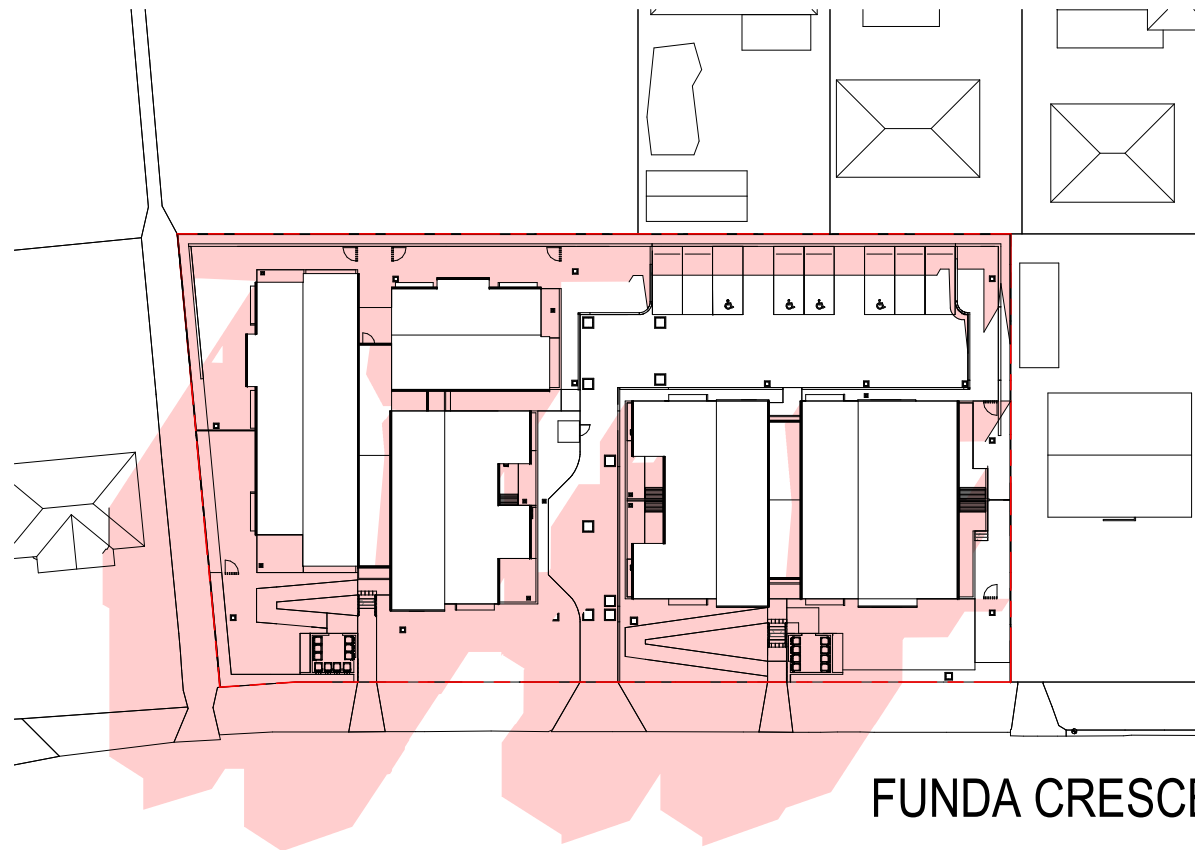

## FUNDA CRESCENT

3

JUNE 21 3PM SHADOW DIAGRAM

Scale: NTS

### LEGEND

- GREY AREA INDICATES EXISTING SHADOWS CAST BY NEIGHBOURING PROPERTIES
- PINK AREA INDICATES SHADOWS CAST BY PROPOSED DEVELOPMENT



LOCKED BAG 5022  
PARRAMATTA NSW 2124  
Phone No: 1800 738 718  
<https://www.dpie.nsw.gov.au/land-and-housing-corporation>



SYDNEY  
Level 5, 111-117 Devonshire  
St  
Surry Hills NSW 2010  
T +61 2 8396 9500  
[syd@modedesign.com.au](mailto:syd@modedesign.com.au)  
ABN: 65 112 807 931

### NOTIFICATION - SHADOW DIAGRAMS

16-22 Funda Crescent, Lalor Park  
360, 361, 362 & 363 DP31954

### STATUS

### NOTIFICATION PLANS

### NORTH



### AMENDMENTS

| REV | DESCRIPTION  | AUTH | CHK | DATE     |
|-----|--------------|------|-----|----------|
| D   | DARFT PART 5 | VL   | KM  | 02.12.22 |
| E   | PART 5       | VL   | KM  | 21.12.22 |
| F   | PART 5       | BB   | KM  | 23.05.23 |
| G   | PART 5       | BB   | MW  | 05.06.23 |

• These designs and plans are the copyright of MODE DESIGN Corp. Pty Ltd and cannot be reproduced without written permission.  
• Verify all dimensions on site prior to commencement of work.  
• DO NOT scale off these drawings.  
• Report any discrepancies to the architect before carrying out any work.

|            |          |             |     |
|------------|----------|-------------|-----|
| DRAWN:     | VL       | CHECKED:    | KM  |
| ISSUE:     | 05.06.23 | SCALE @ A3: | NTS |
| PROJECT No | 22032    | STAGE       | C   |
| DRAWING No | AR- N07  | REV         | G   |

05/06/2023 2:26:02 PM