# WARRAWONG COMMUNITY HEALTH CENTRE

# 91 COWPER ST, WARRAWONG, NSW 2052

DRAWING LIST	
REFERENCE NUMBER	REFERENCE NAME
0122_WHC_L000	COVER SHEET + DRAWING LIST
0122_WHC_L001	LEGEND
0122_WHC_L002	PLANT SCHEDULE
0122_WHC_L003	MATERIALS SCHEDULE
0122_WHC_L100	MASTERPLAN - GROUND
0122_WHC_L101	SITE PLAN 1
0122_WHC_L102	SITE PLAN 2
0122_WHC_L103	SITE PLAN 3
0122_WHC_L104	SITE PLAN 4
0122_WHC_L105	SITE PLAN 5
0122_WHC_L106	SITE PLAN 6
0122_WHC_L107	SITE PLAN 7
0122_WHC_L108	SITE PLAN 8
0122_WHC_L109	SITE PLAN 9
0122_WHC_L110	SITE PLAN 10
0122_WHC_L111	SITE PLAN 11
0122_WHC_L112	SITE PLAN 12
0122_WHC_L113	SITE PLAN 13
0122_WHC_L501	LANDSCAPE SECTIONS
0122_WHC_L502	LANDSCAPE SECTIONS
0122_WHC_L601	LANDSCAPE DETAILS - PAVING AND TGSI
0122_WHC_L602	LANDSCAPE DETAILS - WALLING
0122_WHC_L603	LANDSCAPE DETAILS - STAIRS AND RAMPS
0122_WHC_L604	LANDSCAPE DETAILS - FURNITURE
0122_WHC_L605	LANDSCAPE DETAILS - FURNITURE
0122_WHC_L606	LANDSCAPE DETAILS - PLANTING





### PE ARCHITEC

© YERRABINGIN 2021 All rights reserved. 35 Government Street, Bargo NSW 2574 info@yerrabingin.com.au +61 412 792 444

We acknowledge the [insert land] as the Traditional Custodians of the Country that [Project Name] is located. We recognise their continuing connection to the land and thank them for protecting this Country and its ecosystems We pay our respects to Elders past and present, and extend that respect to all First Nations people today

# KEY PLAN

DATE	DESCRIPTION	REV
24.04.16	100% DD - VMS AMENDMENTS	F
24.02.26	100% DD - VMS AMENDMENTS	E
24.02.05	100% DD - VMS AMENDMENTS	D
23.12.06	100% DD	С
23.11.22	DRAFT DD	В
23.11.10	SCHEMATIC DESIGN	A
REVIS		

# CLIENT

HEALTH INFRASTRUCTURE

# PROJECT MANAGER

MG/MT

# PROJECT

WARRAWONG COMMUNITY HEALTH CENTRE

# PURPOSE OF DRAWING

For Detailed Design

# DRAWING TITLE

COVERSHEET + DRAWING LIST

# NORTH SCALE BAR

SCALE	NTS	DRAWN E	3Y	EW
DATE	24.04.16	CHECKED	) BY	JH
JOB REF.	0122	APPROVE	D BY	
DRAWING NO.	L_000		REVISIO	N



## LEGEND - LEVELS

LEGEND - FURNITURE

SYMBOL/CODE	ITEM	SYMBOL/CODE	ITEM	SYMBOL/CODE	ITEM
	Site Boundary				
+RL 0.00	Reduced Levels	(F1)	Furniture Type F1 - Sawn Top Sandstone Boulder Seat	 • <sup></sup>	Existing Tree For Retention Refer Arborist Documentation
+EL 0.00	Existing Site Levels	F2	Furniture Type F2 - Timber Platform Seat		Existing Tree TPZ
+BS 0.00 +TS 0.00 +BR 0.00	Bottom of Stair Level Top of Stairs Level Bottom of Ramp Level	F3	Furniture Type F3 - Sandstone Block Seat (DDA Compliant)		Refer Arborist Documentation
+TR 0.00 +TW 0.00 +BW 0.00	Top Of Wall Level Top Of Wall Level	F4	Furniture Type F4 - Sandstone Block Seat		Existing Tree SRZ Refer Arborist Documentation
+TS 0.00 +BS 0.00	Top Of Seat Bottom Of Seat	F5	Furniture Type F5 - Timber High Table	Ğ47	Existing Tree For Removal Refer Arborist Documentation
LEGEND - PAVING + WALLING		F6	Furniture Type F6 - Stool		Refer Plant Schedule for Further Proposed Plant Information
SYMBOL/CODE	ITEM	F7	Furniture Type F7- Communal Table		
	Paving Type P1a - Insitu Concrete	F8	Furniture Type F8- Communal Table Seats	+ <sub>TI × 1</sub>	Proposed Trees
P1b	Paving Type P1b - Insitu Concrete			*	Bc <i>-Blechnum cartilagineum -</i> Gristle Fern
	Paving Type P2 - Unit paver		Furniture Type F9- Small Table	*	Aa - Asplenium australasicum - Birds Nest Fern
P3a P3b	Paving Type P3a - Softfall Paving Paving Type P3b - Softfall Paving	F10	Furniture Type F10 - Small Childrens Communal Table		Da -Dicksonia antarctica - Soft Tree Fern
P4	Paving Type P4 - Decomposed Granite Paving			⊕	Abr - <i>Anigozanthos 'Big Red'</i> - Kangaroo Paw
P5	Paving Type P5 - Artificial Turf	F11	Furniture Type F11 - Communal Table	$\overline{\mathbf{O}}$	Ot - <i>Olearia tomentosa -</i> Toothed Daisy Wf - <i>Westringia fruticosa -</i> Coastal Rosemary
	Gravel Type GR1 - River Gravel	F12	Furniture Type F12- Integrated Electric BBQ	0	Ca - <i>Correa alba</i> - White Correa
	Paving Type P6 - Stepping Stones	F13	Furniture Type F13- Double Sink		Pi -Prostanthera incisa - Cut leaf mint bush
	Paving Type TGSI - Tactile Ground Indicator Studs	F14	Furniture Type F14 - Countertop		Ts <i>-Telopea speciosissima -</i> NSW Waratah Dv <i>-Dodonaea viscosa -</i> Broadleaf Hopbush
E1	Edge Type E1 - Steel Edge	F15	Furniture Type F15 - Movable Plant Pots		Lp - <i>Leptospermum polygalifolium</i> - Tantoon
	Boulder Type BLD - Sandstone Boulders	F16	Furniture Type F16 - Shade Sales		Hd - <i>Hakea dactyloides</i> - Finger Hakea
W1	Wall Type W1 - Insitu Concrete Retaining Wall		Furniture Type F17 - Hoop Bike Racks	WINNIN .	Lp <i>-Leucopogon parviflorus</i> - Coast Beard Heath
W2	Wall Type W2 - Gabion Retaining Wall (To Match Carpark retaining Wall)	F17		+	Dr. Dhagodia candollagna Soo Dorn, Sakhush
W3	Wall Type W3 - Concrete Retaining Wall with Brick Cladding	LEGEND - PLAY ITEMS			Rc - <i>Rhagodia candolleana -</i> Sea Berry Saltbush

LEGEND	- PLAY	ITEMS

PL7

PL8

LEGEND - RAMPS, STAIRS, H	HANDRAILS	SYMBOL/CODE	ITEM
SYMBOL/CODE	ITEM	PL1	Play Type PL1 - Hopscotch Stencil
		PL2	Play Type PL2 - Natural Timber Balance Beam
ST1	Structure Type ST1 - Concrete Stairs	O OO	Play Type PL3 - Stepping Stones
	Structure Type ST2 - Informal Stairs		Play Type PL4 - Natural Timber Stumps
	Structure Type H1 - Handrail	PL5	Play Type PL5 - Small Bridge
		PL6	Play Type PL6 - Timber Log + Climbing Net

# LEGEND - PLANTING

Play Type PL7 - Interactive Target Wall

Play Type PL8 - Low Hammock

					_
	TRF	_		_	
_		-	-		
				<i></i>	
11 11 11 1	MX1	11 11	1	11	
11. 11. 11. 1		11 11	1/1	"//	
11 11 11	1. 11	11 11	11	1/1	;
11. 11. 11. 1	1. 11	11. 11	11	1/	
11. 11. 11. 1	MX2	1. 1	1	1	
				11.	
		<u></u>	<i></i>	<i></i>	
	MX3				
	MX4	/	, , ,	/	
			17		,
	MX5			-	
		$\square$ $\square$		$\sim$	,
		~ ~		/ <u> </u>	

Make Good Turf Matrix Planting Type MX1 Matrix Planting Type MX2 Matrix Planting Type MX3 Matrix Planting Type MX4 Matrix Planting Type MX5



# LANDSCAPE ARCHITECT

© YERRABINGIN 2021 All rights reserved. 35 Government Street, Bargo NSW 2574 info@yerrabingin.com.au +61 412 792 444

We acknowledge the [insert land] as the Traditional Custodians of the Country that [Project Name] is located. We recognise their continuing connection to the land and thank them for protecting this Country and its ecosystems We pay our respects to Elders past and present, and extend that respect to all First Nations people today

# KEY PLAN

DATE	DESCRIPTION	REV
24.04.16	100% DD - VMS AMENDMENTS	F
24.02.26	100% DD - VMS AMENDMENTS	E
24.02.05	100% DD - VMS AMENDMENTS	D
23.12.06	100% DD	С
23.11.22	DRAFT DD	В
23.11.10	SCHEMATIC DESIGN	А
REVIS	IONS	

# CLIENT

HEALTH INFRASTRUCTURE

# PROJECT MANAGER

MG/MT

# PROJECT

WARRAWONG COMMUNITY HEALTH CENTRE

# PURPOSE OF DRAWING

For Detailed Design

# DRAWING TITLE


LEGEND

# NORTH SCALE BAR

SCALE		DRAWN E	8Y	EW
DATE	24.04.16	CHECKED	BY	JH
JOB REF.	0122	APPROVE	DBY	
DRAWING NO.	L_001		REVISION	V
				-

ode	Botanical name	Common name	HxW	Installation size	QTY
s	TREES Acmena smithii	Lilly Pilly	5 x 3	75lt	13
a	Brachychiton acerifolius	Illawarra Flame tree	35 x 10	75lt	3
s Bs	Banksia serrata	Old Man Banksia	12 x 2	75lt	12
Cm	Corymbia maculata	Spotted Gum	60 x 15	75lt	8
Ere	Elaeocarpus reticulatus	Blueberry Ash	8 x 3	75lt	9
Nq	Melaleuca quinquenervia	Paperbark Tree	20 x 20	75lt	3
Ms	Melaleuca styphelioides	Prickly-leaved paperbark	12 x 8	75lt	4
TI	Tristaniopsis laurina	Water Gum	10 x 8	75lt	13
11		Water Guill	10 X 8	751	65
	FERNS				
4 <i>a</i>	Asplenium australasicum	Bird's Nest fern	1.5 x 1.5	200mm	5
Bc	Blechnum cartilagineum	Gristle Fern	1 x 1	200mm	35
Da	Dicksonia antarctica	Soft Tree Fern	4 x 2	1m trunk	13
	SHRUBS (SCREENING/FEATURE)				
Abr	Anigozanthos'Big Red'	Kangaroo Paw	2 x 1	100mm	53
Са	Correa alba	White Correa	1.5 x 1.5	200mm	34
Dv	Dodonaea viscosa	Broadleaf Hopbush	3 x 2	200mm	3
Hd	Hakea dactyloides	Finger Hakea	3 x 3	200mm	6
Lp	Leptospermum polygalifolium	Tantoon	5 x 3	200mm	7
Ot	Olearia tomentosa	Toothed Daisy	1 x 1	200mm	, 18
Pi	Prostanthera incisa	Cut-leaf mint-bush	2 x 2	200mm	6
Ts	Telopea speciosissima	New South Wales Waratah	4 x 2	300mm	6
vs Wf	Westringia fruticosa	Coastal Rosemary	4 X 2 1.5 x 1.5	200mm	104
vvj	Westingia fraticosa	coustar noscinary	1.5 X 1.5	2001111	104
	MATRIX TYPE MX1 - GRASSES /				309MSQ
Cg	Carpobrotus glaucescens	Pig Face	0.2 x spreading	150mm	386
Dr	Dianella revoluta	Blueberry lily	0.5 x 0.5	150mm	386
Dm	Dichelachne micrantha	Short-hair Plume Grass	1 x 1	150mm	386
Lf	Lomandra filiformis	Spiny-head mat-rush	1 x 1	150mm	386
	MATRIX TYPE MX2 - GRASSES /	GROUNDCOVERS			325MSQ
LI	Lomandra longifolia	Spiny-head mat-rush	1 x 1	150mm	325
Ms	Microlaena stipoides	Weeping Grass	1 x 1	150mm	325
Мр	Myoporum parvifolium	Creeping Boobialla	0.1 x spreading	150mm	325
Ps	Poa sieberiana	Grey tussock-grass	1 x 1	150mm	325
Та	Themeda australis	Kangaroo Grass	1 x 1	150mm	325
					4071400
D٣	MATRIX TYPE MX3 - FERN GULL		0.5 × 0.5	150mm	107MSQ
Dr	Dianella revoluta Diahandar nanang	Blueberry lily	0.5 x 0.5	150mm	134
Dr	Dichondra repens	Kidney Weed	0.1 x spreading	150mm	134
LI 	Lomandra longifolia	Spiny-head mat-rush	1 x 1	150mm	134
Vh	Viola hederacea	Native Violet	0.1 x spreading	150mm	134
	MATRIX TYPE MX4 - WSUD				122MSQ
Са	Carex appressa	Tall Sedge	1 x 1	150mm	183
Fn	Ficina nodosa	Knotted club-rush	0.3 x 0.3	150mm	183
lc	Imperata cylindrica	Blady Grass	0.5 x 0.5	150mm	183
LI	Lepidosperma laterale	Variable sword sedge	1 x 0.5	150mm	183
$\sim$					
	MATRIX TYPE MX5 - GABION W	ALLS			36MSQ
Hs	Hibbertia scandens	Snake Vine	Climbing	150mm	110
Рр	Pandorea pandoreana	Wong wonga vine	Climbing	150mm	110
$\overline{}$			$\sim$	$\sim$	
	MAKE GOOD TURF				1612MSQ

**A1** 

 



LANDSCAPE ARCHITECT

© YERRABINGIN 2021 All rights reserved. 35 Government Street, Bargo NSW 2574 info@yerrabingin.com.au +61 412 792 444

We acknowledge the [insert land] as the Traditional Custodians of the Country that [Project Name] is located. We recognise their continuing connection to the land and thank them for protecting this Country and its ecosystems We pay our respects to Elders past and present, and extend that respect to all First Nations people today

# KEY PLAN

DATE	DESCRIPTION	REV
24.04.16	100% DD - VMS AMENDMENTS	F
24.02.26	100% DD - VMS AMENDMENTS	E
24.02.05	100% DD - VMS AMENDMENTS	D
23.12.06	100% DD	С
23.11.22	DRAFT DD	В
23.11.10	SCHEMATIC DESIGN	A
REVIS	IONS	

# CLIENT

HEALTH INFRASTRUCTURE

# PROJECT MANAGER

MG/MT

# PROJECT

WARRAWONG COMMUNITY HEALTH CENTRE

# PURPOSE OF DRAWING

For Detailed Design


# DRAWING TITLE

PLANT SCHEDULE

# NORTH SCALE BAR

SCALE		DRAWN E	βY	EW
DATE	24.04.16	CHECKED BY		JH
JOB REF.	0122	APPROVED BY		
DRAWING NO.	L_002			N
			F	-



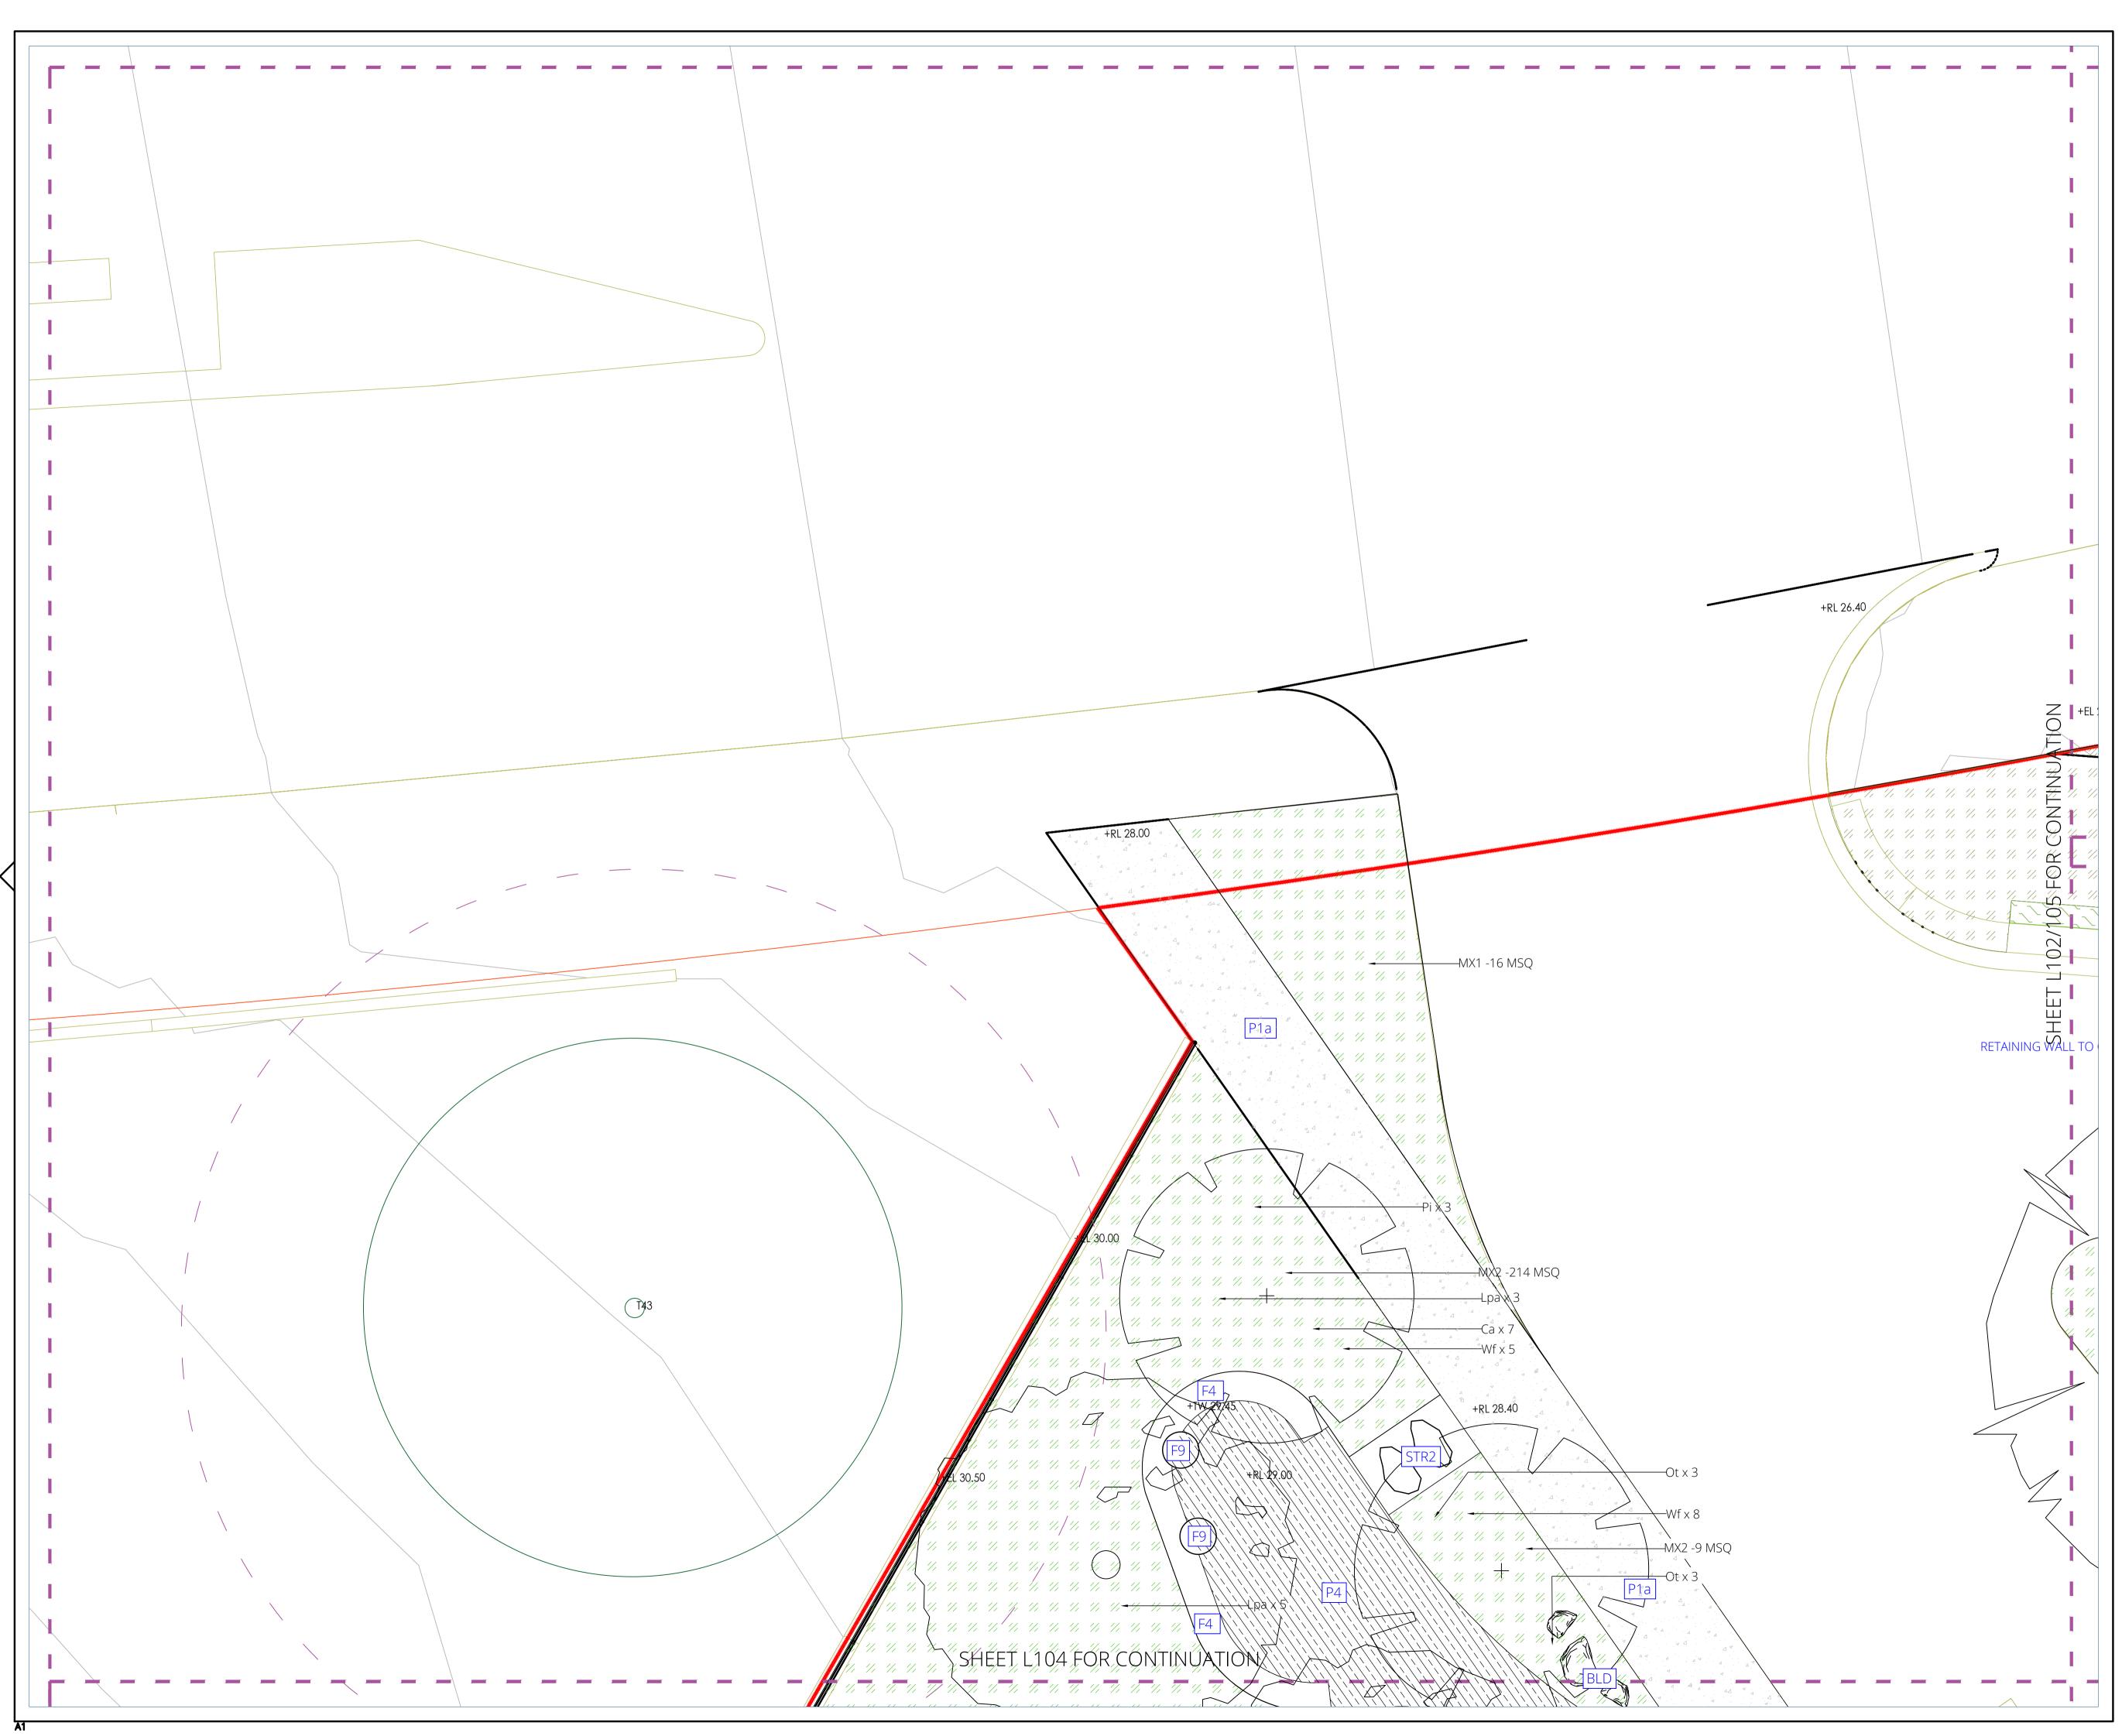




© YERRABINGIN 2021 All rights reserved. 35 Government Street, Bargo NSW 2574

info@yerrabingin.com.au +61 412 792 444

We acknowledge the [insert land] as the Traditional Custodians of the Country that [Project Name] is located. We recognise their continuing connection to the land and thank them for protecting this Country and its ecosystems We pay our respects to Elders past and present, and extend that respect to all First Nations people today

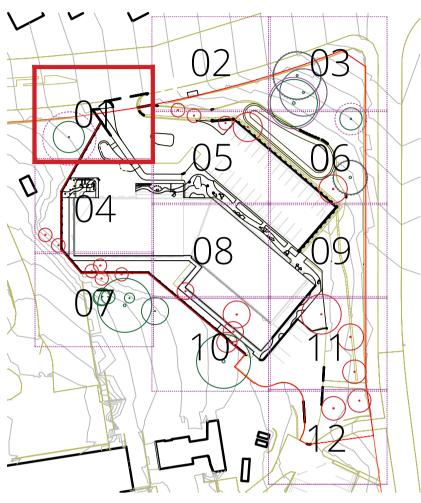

DATE	DESCRIPTION	REV
24.04.16	100% DD - VMS AMENDMENTS	F
24.02.26	100% DD - VMS AMENDMENTS	E
24.02.05	100% DD - VMS AMENDMENTS	D
23.12.06	100% DD	С
23.11.22	DRAFT DD	В
23.11.10	SCHEMATIC DESIGN	А
REVIS	IONS	

# CLIENT

HEALTH INFRASTRUCTURE

PROJECT MANAGER

MG/MT

# PROJECT

WARRAWONG COMMUNITY HEALTH CENTRE


# PURPOSE OF DRAWING

For Detailed Design

# DRAWING TITLE

SITE PLAN 1


NORTH	SCALE BAR				
	4 500 44				
SCALE	1:50@A1	DRAWN E	3Y	EVV	
DATE	24.04.16	CHECKED	CHECKED BY		
JOB REF.	0122	APPROVE	APPROVED BY		
DRAWING NO.	L_101		REVISIO	N	
$\overline{\mathbb{N}}$			F	-	
$\mathbf{U}$			-		

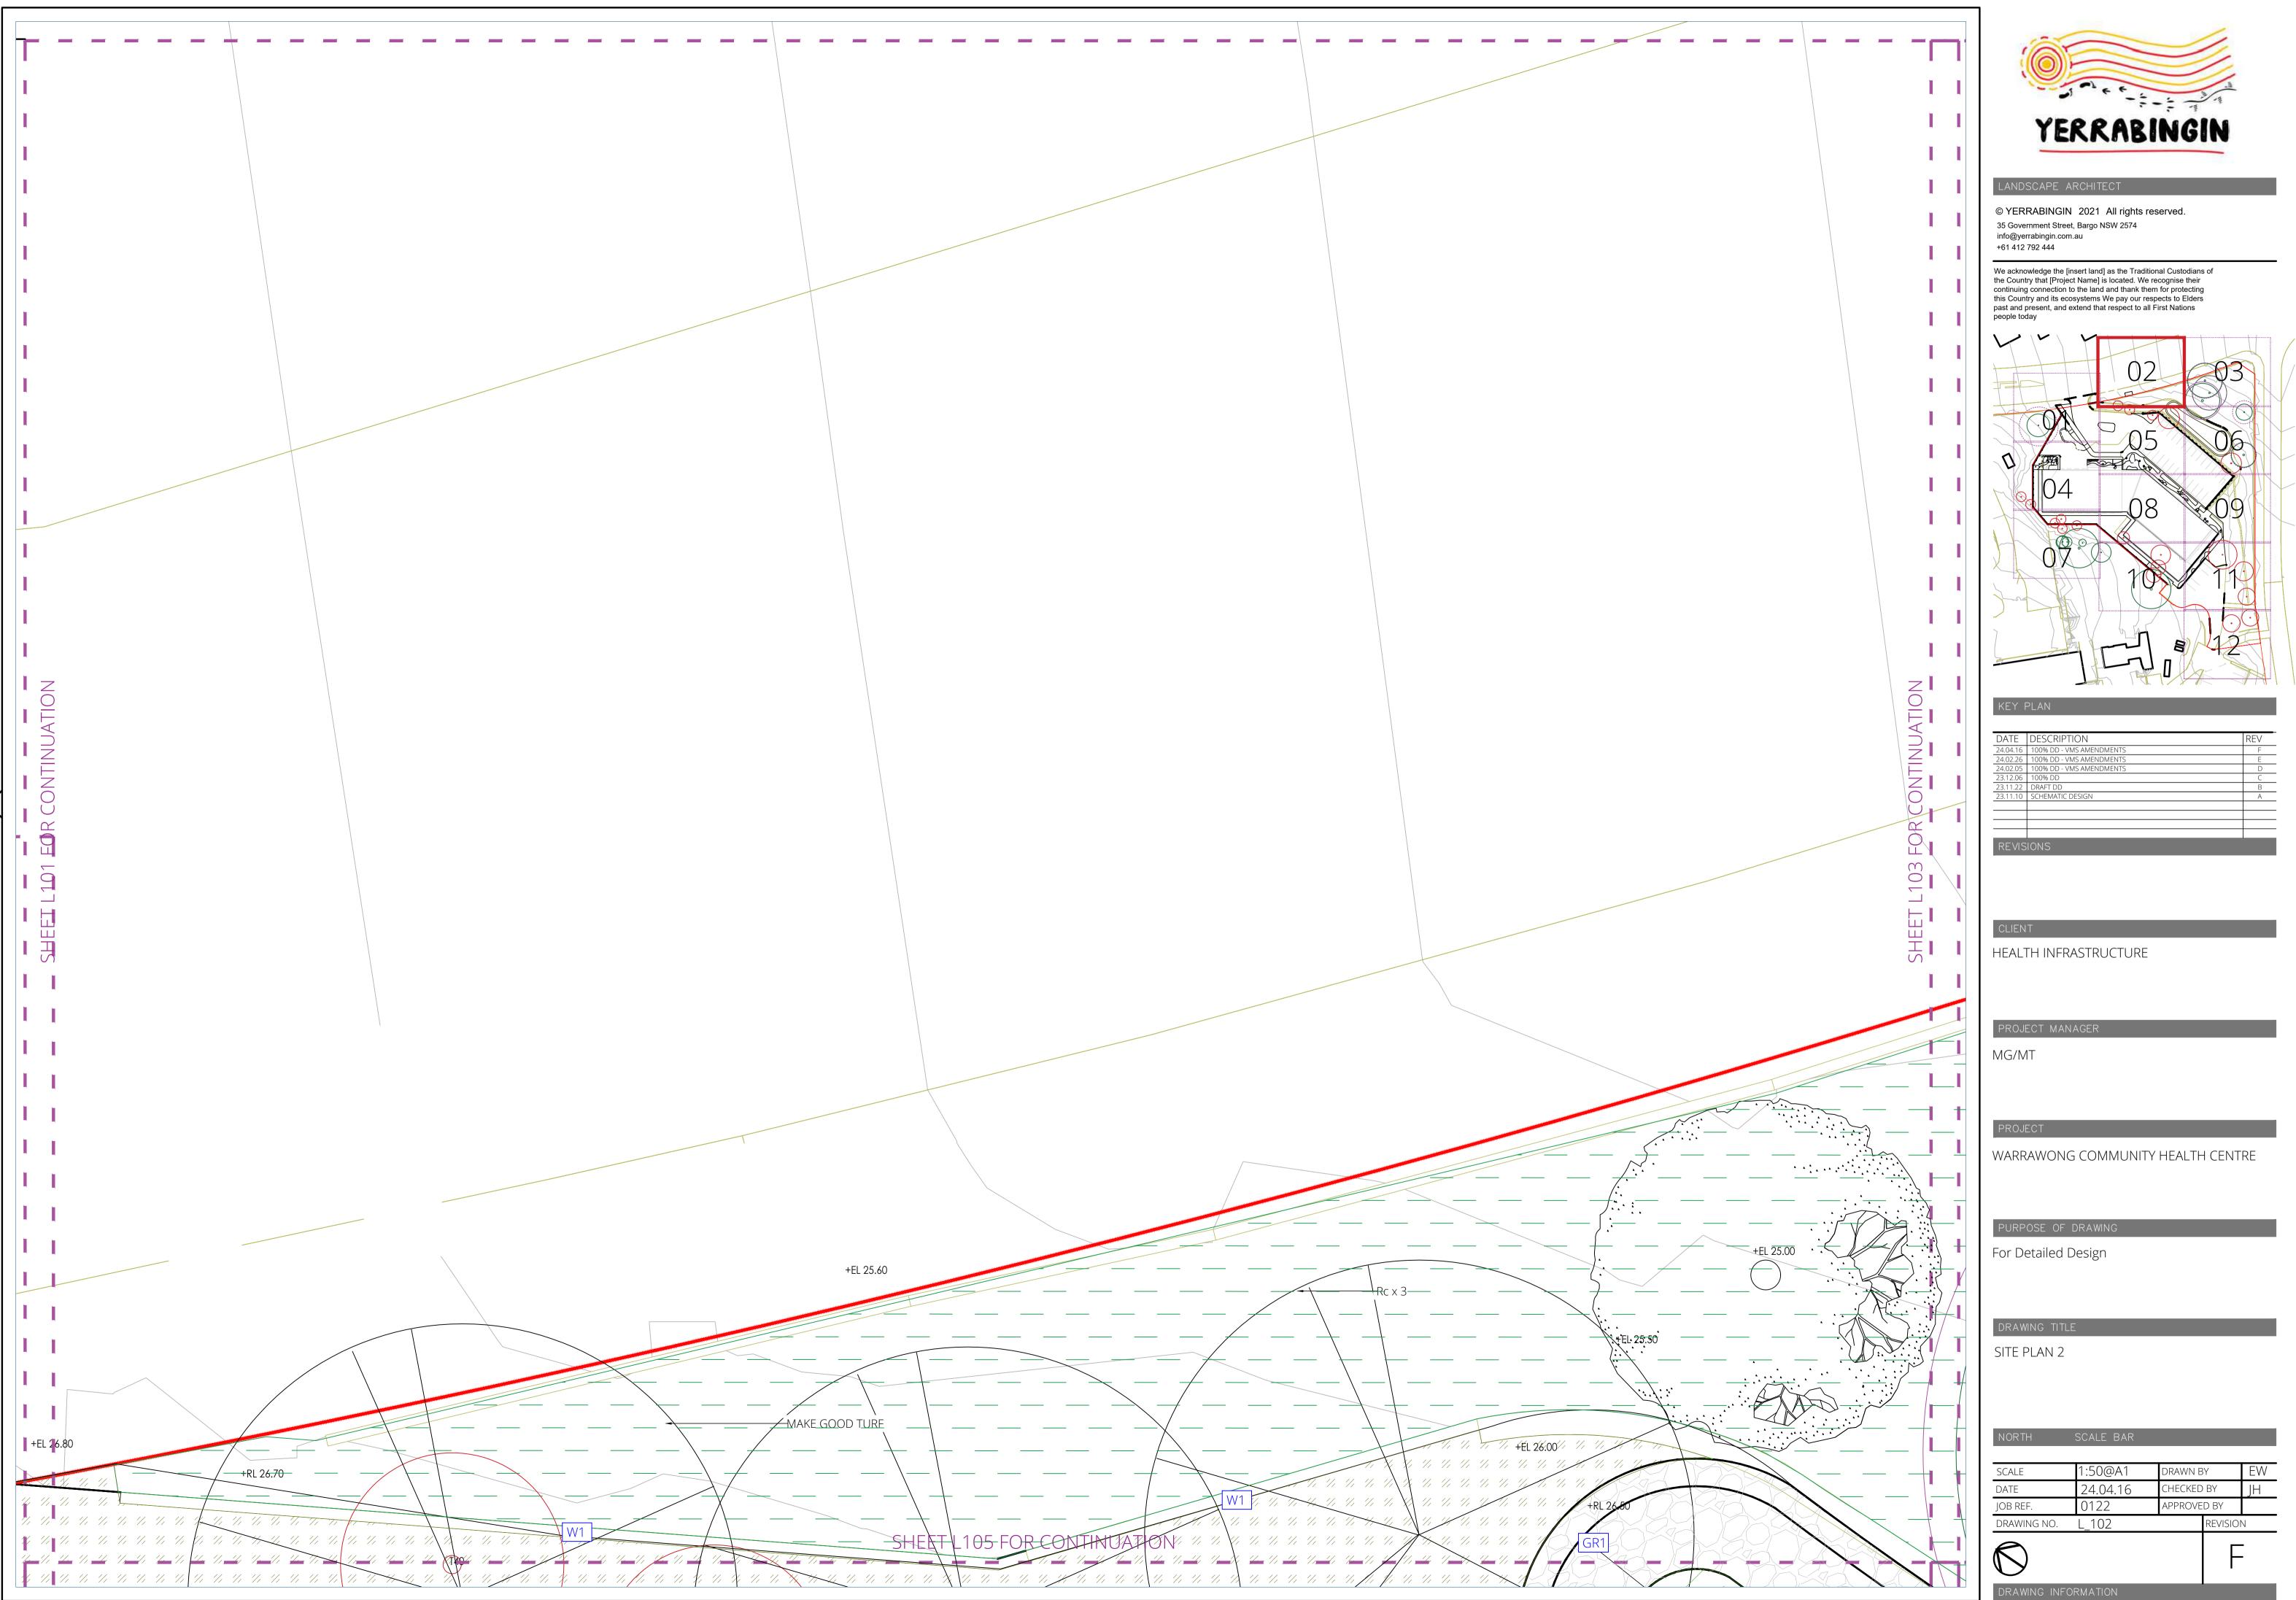



DATE	DESCRIPTION	REV		
24.04.16	100% DD - VMS AMENDMENTS	F		
24.02.26	100% DD - VMS AMENDMENTS	E		
24.02.05	100% DD - VMS AMENDMENTS	D		
23.12.06	100% DD	С		
23.11.22	DRAFT DD	В		
23.11.10	SCHEMATIC DESIGN	А		
REVIS	REVISIONS			


NORTH	SCALE BAR			
	1 = 0 0 + 1			
SCALE	1:50@A1	drawn e	DRAWN BY	
DATE	24.04.16	CHECKED	CHECKED BY	
JOB REF.	0122	APPROVE	D BY	
DRAWING NO.	L_102		REVISIO	Ν
6				_
$\mathbb{N}$				-

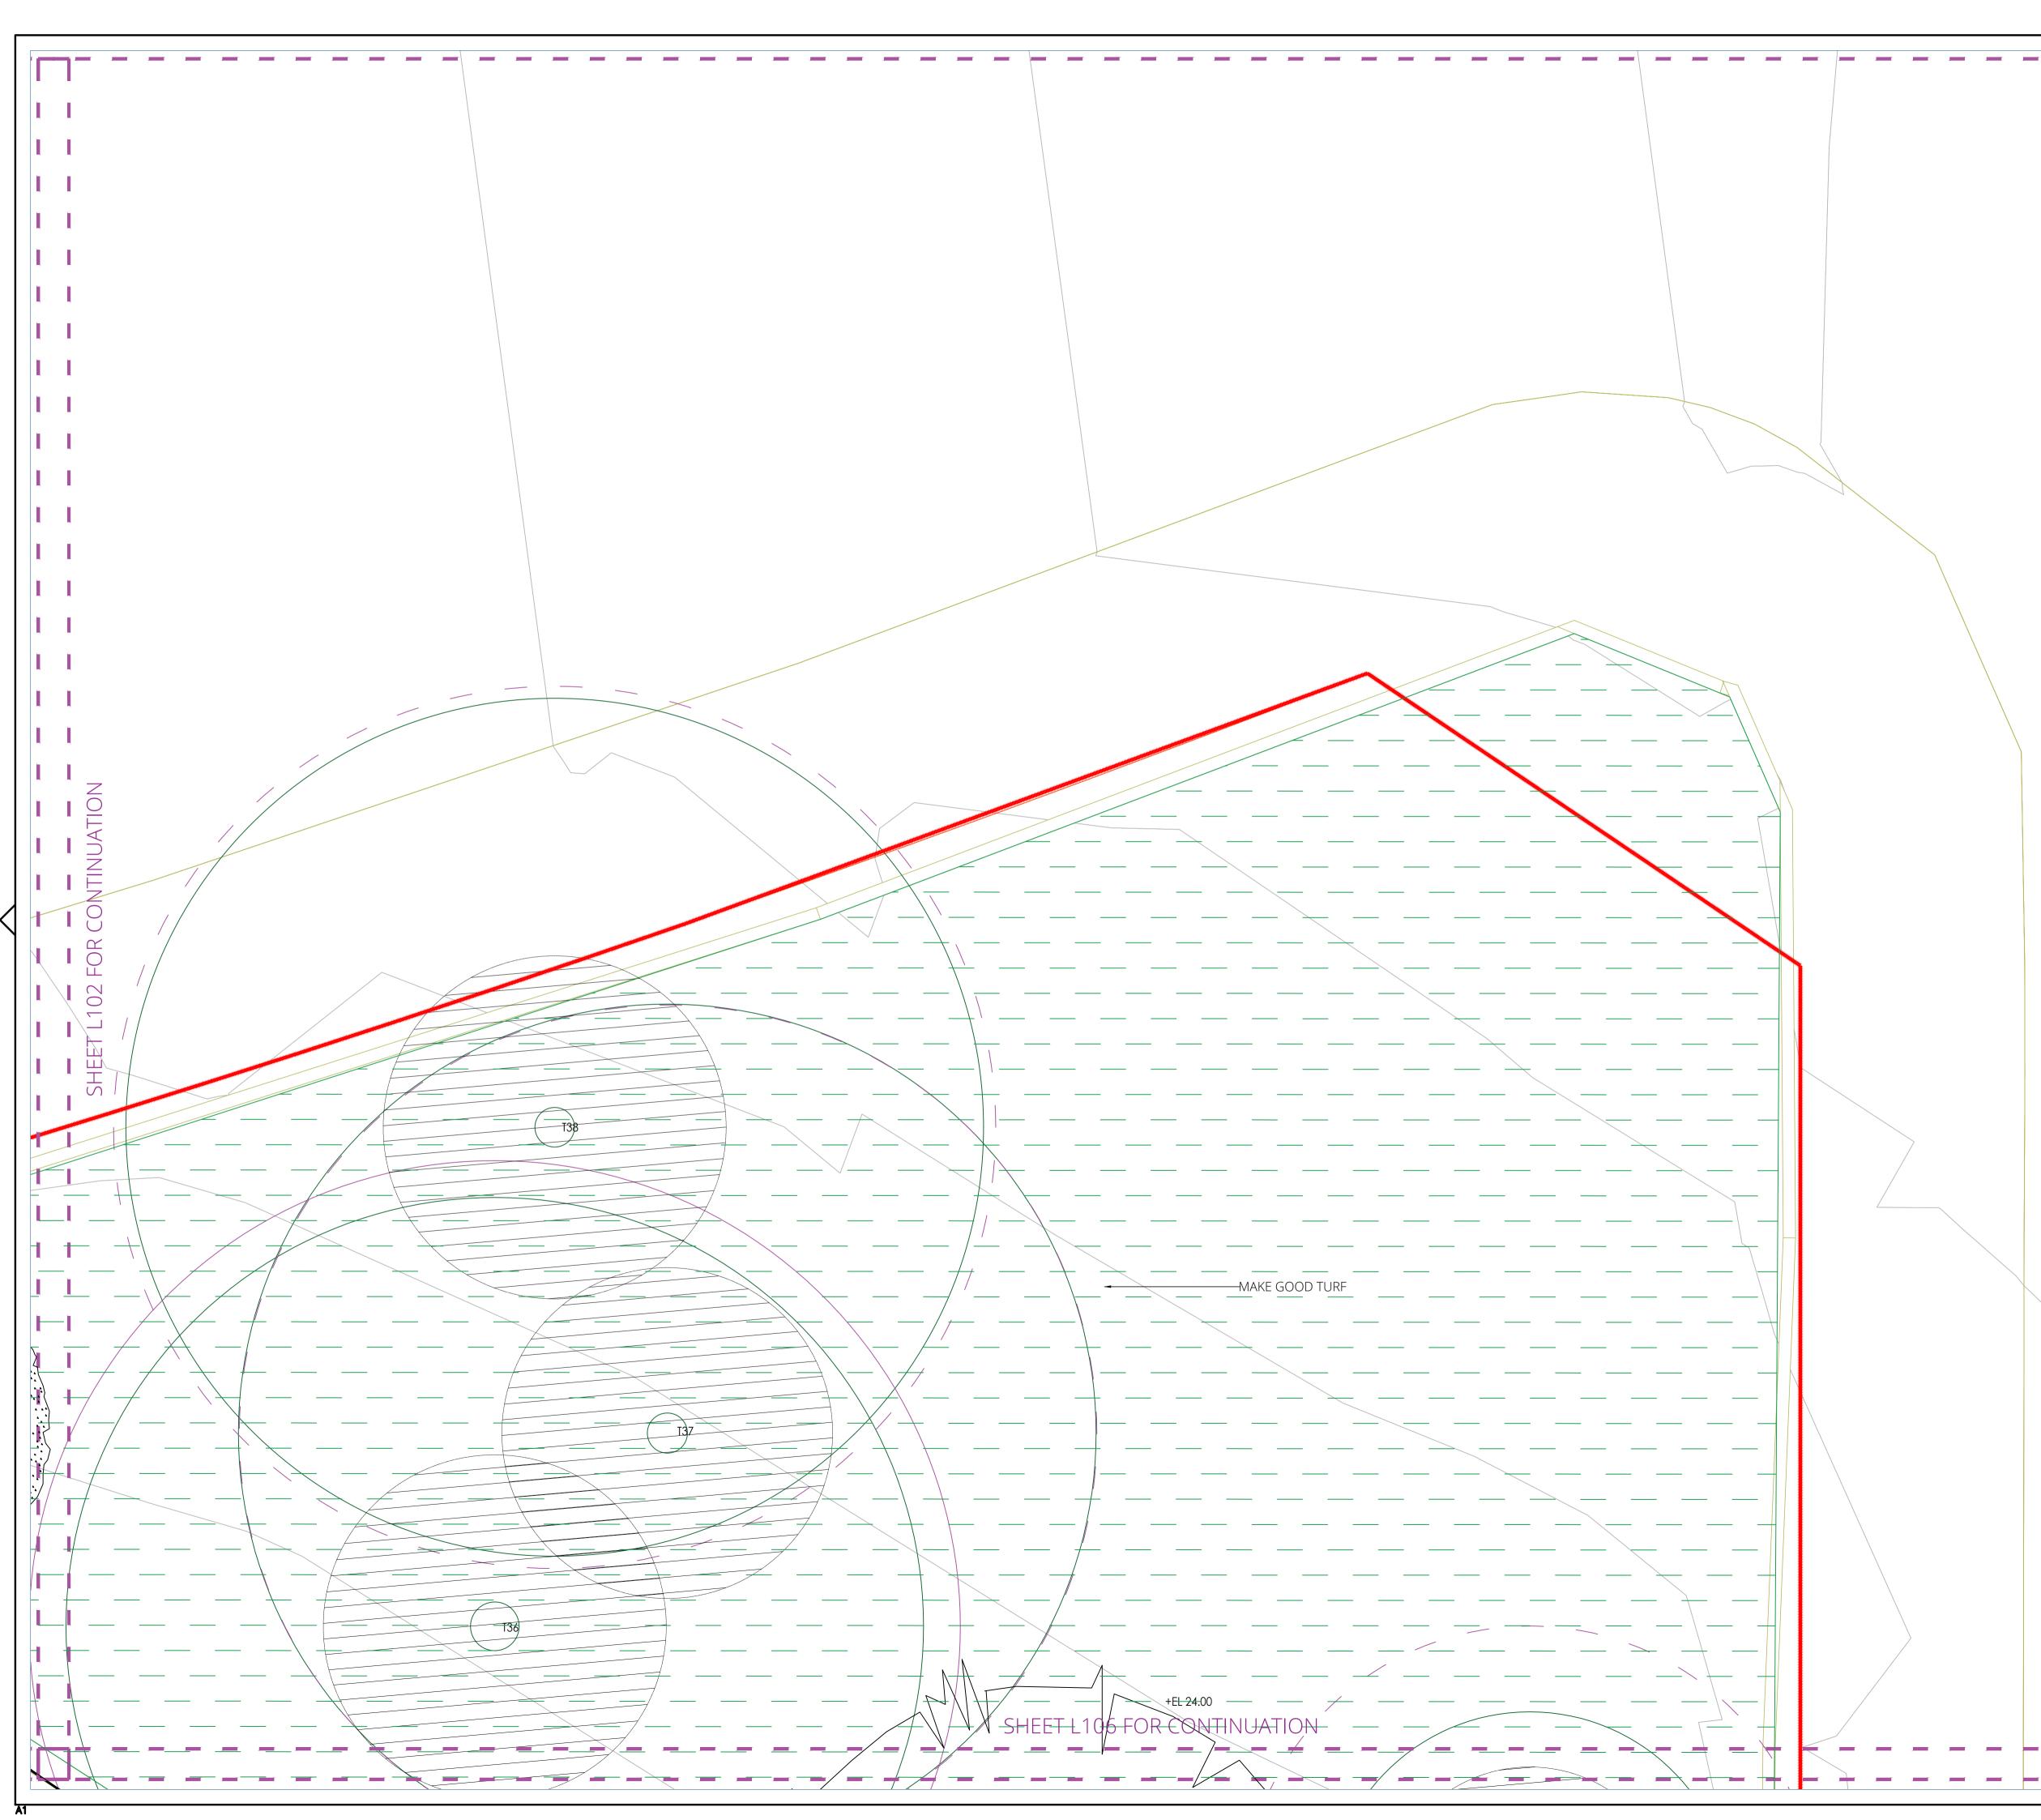



© YERRABINGIN 2021 All rights reserved. 35 Government Street, Bargo NSW 2574 info@yerrabingin.com.au +61 412 792 444

We acknowledge the [insert land] as the Traditional Custodians of the Country that [Project Name] is located. We recognise their continuing connection to the land and thank them for protecting this Country and its ecosystems We pay our respects to Elders past and present, and extend that respect to all First Nations people today

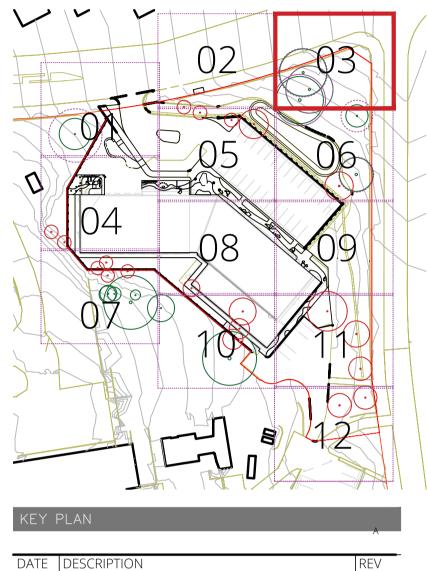

DATE	DESCRIPTION	REV
24.04.16	100% DD - VMS AMENDMENTS	F
24.02.26	100% DD - VMS AMENDMENTS	E
24.02.05	100% DD - VMS AMENDMENTS	D
23.12.06	100% DD	С
23.11.22	DRAFT DD	В
23.11.10	SCHEMATIC DESIGN	А
REVIS		

HEALTH INFRASTRUCTURE

MG/MT

WARRAWONG COMMUNITY HEALTH CENTRE


For Detailed Design

DRAWING TITLE

SITE PLAN 3

NORTH	SCALE BAR			
	_			
SCALE	1:50@A1	drawn e	3Y	EW
DATE	24.04.16 CHECKED		) BY	JH
JOB REF.	0122	22 APPROVE		
DRAWING NO.	L_103		REVISIO	N
$\bigcirc$			F	-




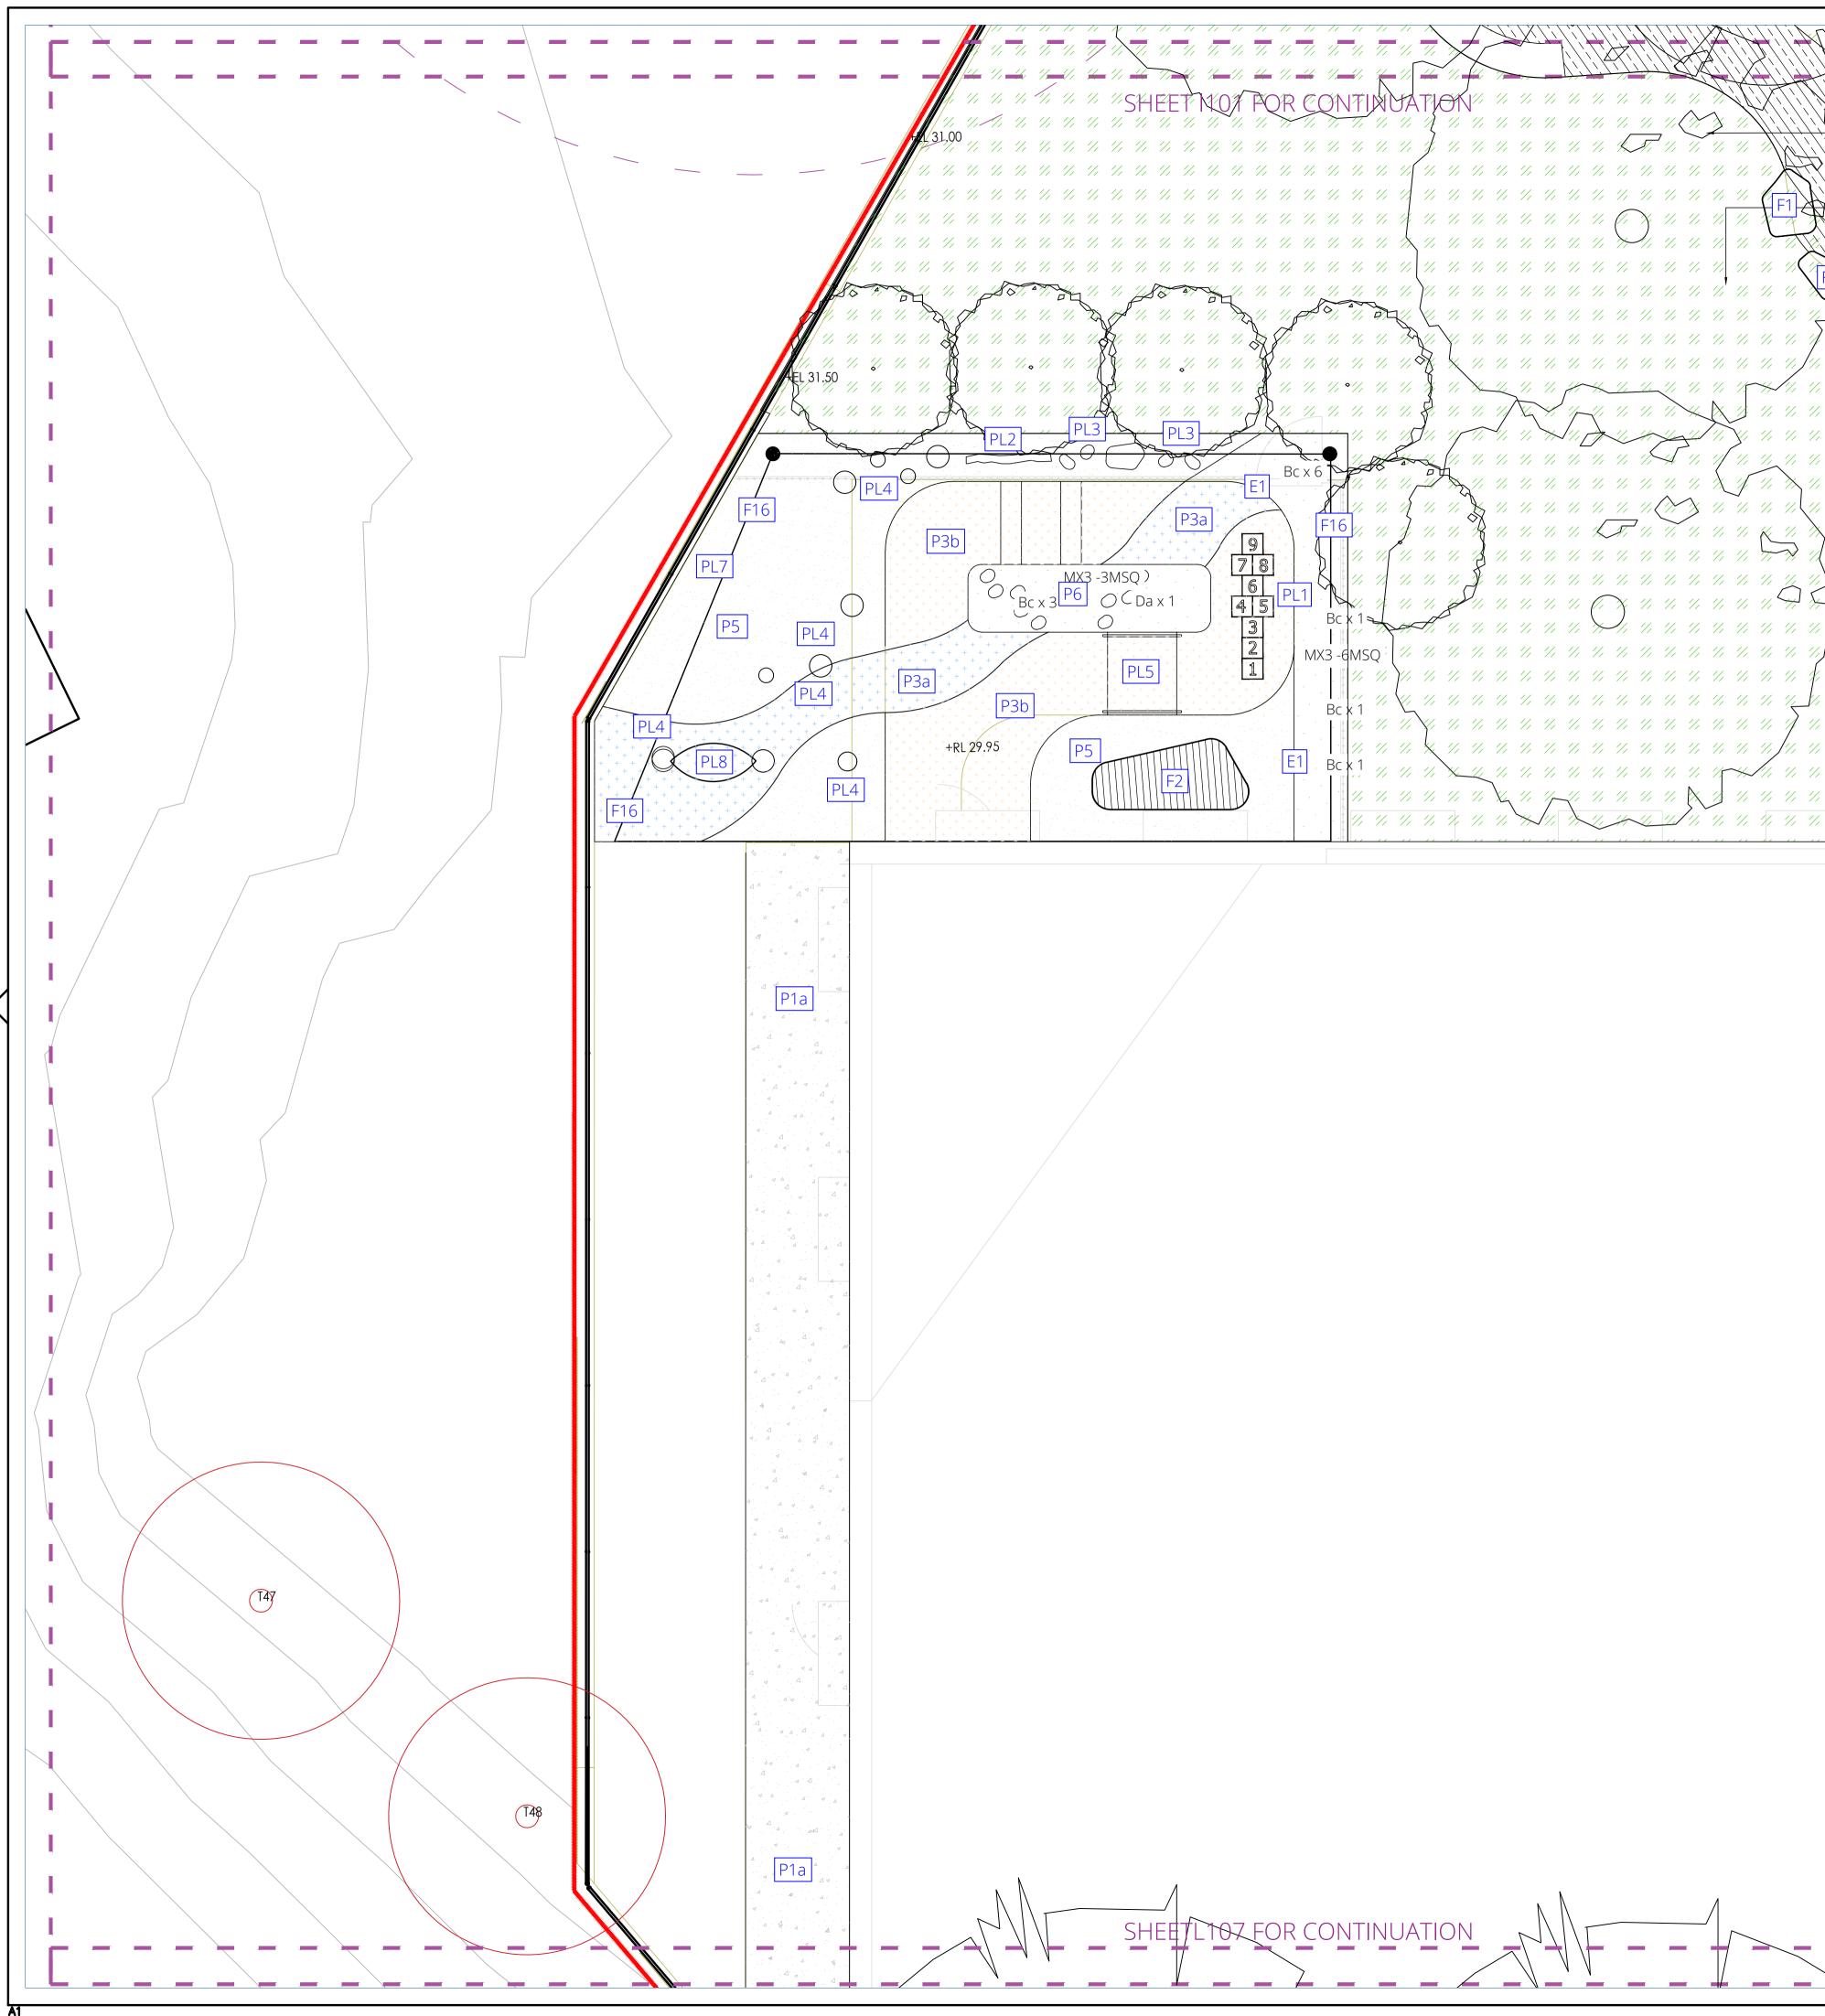

				· · · · · · · · · · · · · · · · · · ·	· · · · · · · · · · · · · · · · · · ·			
					<u>}}}/;/;}{</u>			
						Z		
	POR CONTIN							
				11. 11. 11. Cr. S.		.]`;]`;]`; <u>}</u> %		
	11. 11. 11. 11. 11. 1	4 4 Z 4 4 4		157, 11, 11, 11,	//////////////////////////////////////	× 6 / / / / / / / / / / / / / /		
11. 11. 11. 11. 11. 11. 11.	11. 11. 11. 11. 11. 1	1, 1) (1, 1, 1, 1, 1,		1. 1. 1. 1. 1. 1.				
The The The The The The	11 11 11 11 11 11	1, 1, 1, 1, 1, 1,	11 11 11 11	1. 1. 1. 1. 1.				RL 28.90
11 11 11 11 11 11 11	11. 11. 11. 11. 11. 1	1, 1/ 1/, 1/, 1/, 1/,	11 11 11 11	(i × 11, 11, 11,		X	\` <del>\`\`\`\</del> Ot x 3	
The The The The The The The	11. 11. 11. 11. 11. 1	"n 🛠 "n "n "n "n	le le le le le					
The The The The The The The	16 16 16 16 16 1	1. 11. 11. 11. 11. 11.	- 11 - 11 - 11 - 11	lo lo lo lo lo	1/1 1/1 1/1 1/1 1/1 F1			Ts⊿x 3
			li li li li		11 11 11 X V	F1 Jili		
The second se		12 5		In In In In In	$\mathbf{i}$	1/1 1/1 Tr 1/1 1/1 1/1		
		1. 19 Yr 11. 11.		11, 11, 11, 11, 11,	the the the the	'lı 'lı 'lı 'lı 'lı 'lı 'l	- 11 11 11 11 11 1	
		~~~~~~~~~~~~~~~~~~~~~~~~~~~~~~~~~~~~~~		'/_ '/_ '/_ '/_ '/_ 		- <i>11, 11, 11, 11, 11, 1</i> , 	, <i>11, 11, 11, 11, 1</i> , , ,, ,, ,, ,, ,,	
		2		<u>///</u> /////////		- 11 - 11 - 11 - 11 - 11 - 11 - 11 - 11	, 11, 11, 11, 11, 1 , ,, ,, ,, ,, ,, ,	
PL3					>>	- 11 - 11 - 11 - 11 - 11 - 11 - 11 - 11	· // // // // // //	(i 'li 'li 'li N 🔨 (i (i (i
			· // /~////////////////////////////////		<b>y</b> , a a a a a 'h 'h 'h 'h	- 11 - 11 - 11 - 11 - 11 - 11 - 11, - 11, - 11, - 11, - 11, - 11		
	Bc x 6		· · · · · · · · · · · · · · · · · · ·	<				
				1. 1. (N 3 1)			X	
+ + + + + + + + + + P3a + + +	+ + + + + + + + + + + + + + + + + + +			<del>A.</del> 1. 1. 1. 1. 1.	$\mathbf{X}$			
				1. 1. 1. 1. 1.			K 11 11 11 1	
X3 - 3MSQ / 1		1	11 11 11 11	1. 1. 1. 1. 1.	1. 1. 1. 1. 1.	11. 11. 11. 11. 11. 11.		6
$\bigcirc \bigcirc \bigcirc \bigcirc \square a \times 1$		1. 1. 1. 1. 1.	. 11, 11, 11, (T	× 11 11 11 11	11. 11. 4 Start	11. 11. 11. 11. 11. 11.		
+ + + + + + + + + + + + + + + + + + + +	3 + + + BC X   ~	A. 1. 1. 1. 1.	: '/ı '/ı '/ı \>	In the the the the	11. 11. 11. 11. 11.	11. 11. 11. 11. 11. J	7 1/1 1/1 1/1 1/1 1	E1 NP3b
+ + + + + + + + + + + + + + + + + + +	MX3 -6MSQ	8   11 - 11 - 11 - 11 - 11	In the the the	the the the the the	4 4 4 4 4 Ju	- 11 - 11 - 11 - 11 JI		
· · · · · · · · · · · · · · · · · · ·		"1. 71. "1. "1. "1. "1.	In the the the	the the the the the	" " " " Y "	- 11 - 11 - 11 - 11 <b>(</b> 1	. // // ¥/ /// '/	
	Bc x 1	"" \[ "" "" "" ""	le le le le le	the the the the the	The The The Mar The		e lle lle lle lle l	
		", ",  ", ", ", ",		11 11 11 11 11	11 11 1/ 11 11	'lı 'lı 'lı 'lı 'lı 'lı <sup>v</sup> l.		P3
P5	E1 Bc x 1	'n 'n X 'n 'n 'n	· //, //, //, //,	<i>'h 'h 'h 'h 'h</i> 'h	"h "h <b>5</b> h "h "h		And pt	
F2		/n //n //n X_//_ //n 	e lle lle lle lle . E se se se se se		+\$\$\] \\ \\ \\ \\ \\ \\ \\ \\ \\ \\ \\ \\ \	- 11, 11, 11, 11, 11, 11, - ,, ,, ,, ,, ,, ,, ,,	; <i>11, 11, 11, 11, 1</i> ; ,, ,, ,, ,, ,,	
		()			11 11 11 11 11 11 11 11 11	- 11 - 11 - 11 - 11 - 11 - 11 - 11 - 11	- 11 11 11 11 11 	
							· ·/· ·/· ·/· ·/· ·/·	

SHEET LTOZ FOR CONTINUATION

V

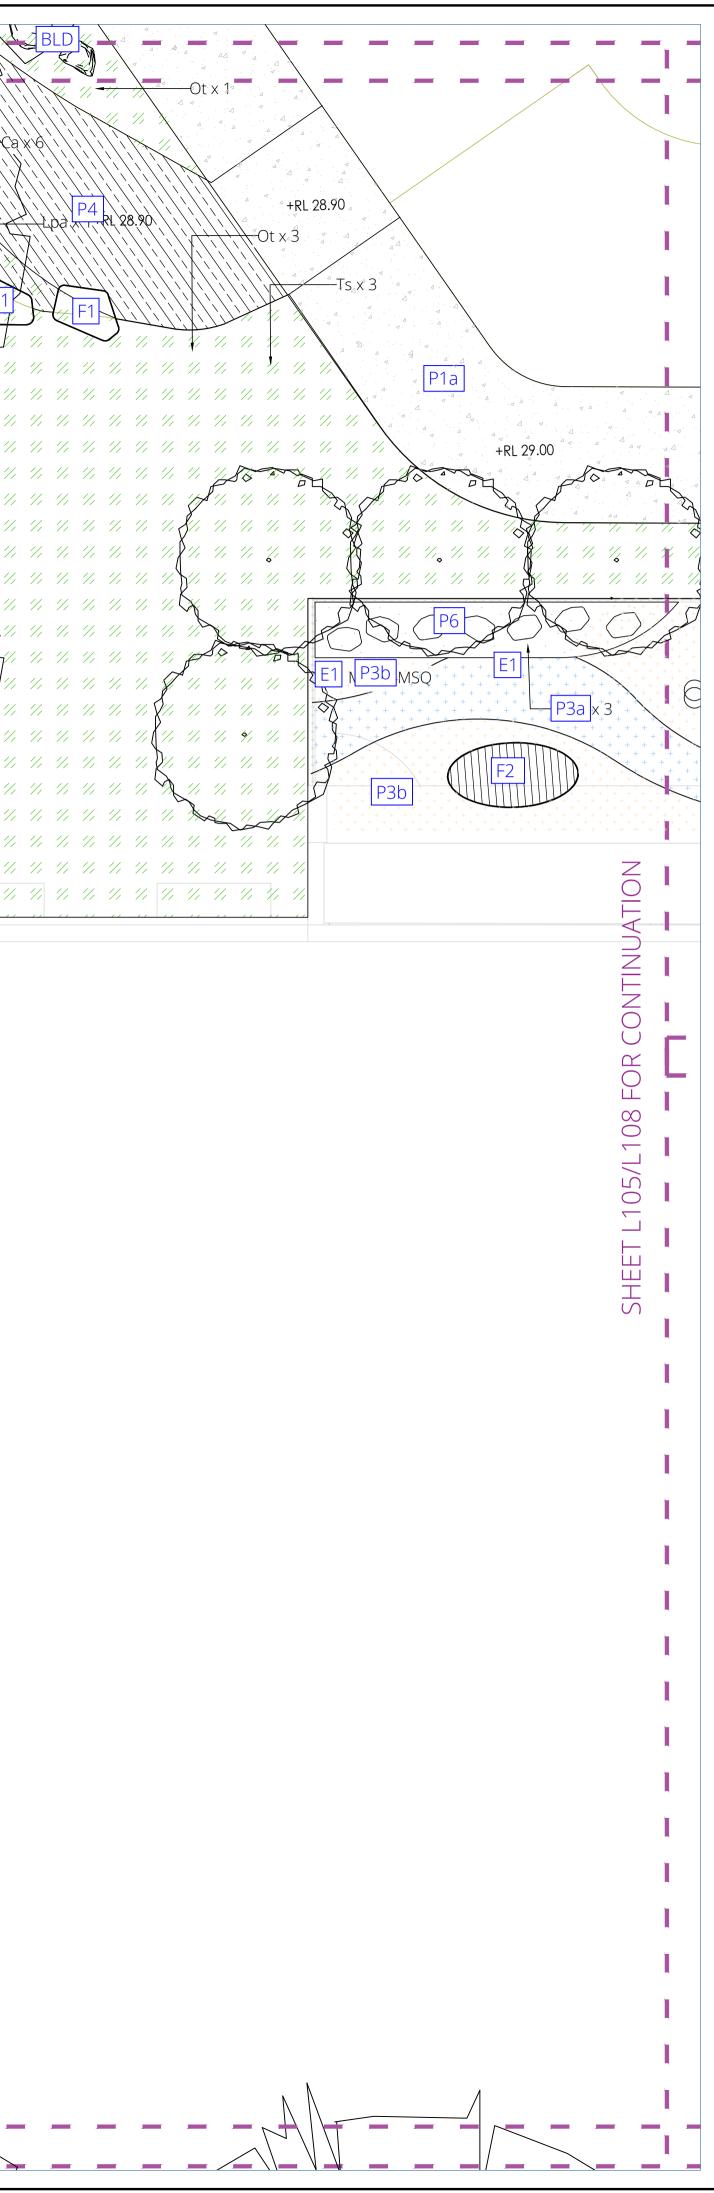


T



© YERRABINGIN 2021 All rights reserved. 35 Government Street, Bargo NSW 2574

info@yerrabingin.com.au +61 412 792 444

We acknowledge the [insert land] as the Traditional Custodians of the Country that [Project Name] is located. We recognise their continuing connection to the land and thank them for protecting this Country and its ecosystems We pay our respects to Elders past and present, and extend that respect to all First Nations

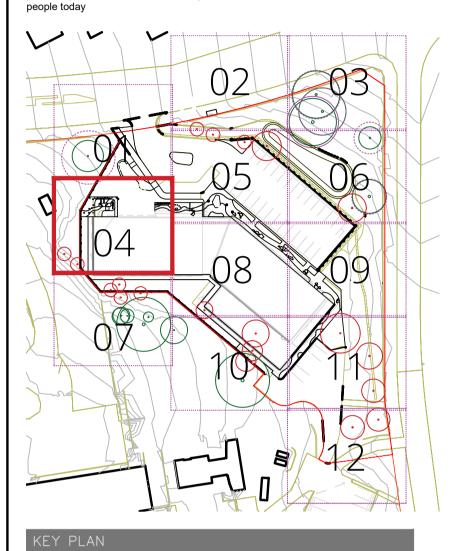

DESCRIPTION	REV
100% DD - VMS AMENDMENTS	F
100% DD - VMS AMENDMENTS	E
100% DD - VMS AMENDMENTS	D
100% DD	С
DRAFT DD	В
SCHEMATIC DESIGN	А
IONS	
	100% DD - VMS AMENDMENTS 100% DD - VMS AMENDMENTS 100% DD - VMS AMENDMENTS 100% DD DRAFT DD

HEALTH INFRASTRUCTURE

MG/MT

WARRAWONG COMMUNITY HEALTH CENTRE


# PURPOSE OF DRAWING

For Detailed Design

# DRAWING TITLE

SITE PLAN 4


NORTH	SCALE BAR			
SCALE	1:50@A1	DRAWN E	3Y	EW
DATE	24.04.16 CHECKED		) BY	JH
JOB REF.	0122	APPROVE	ED BY	
DRAWING NO.	L_104		REVISIO	N
$\bigcirc$			F	-

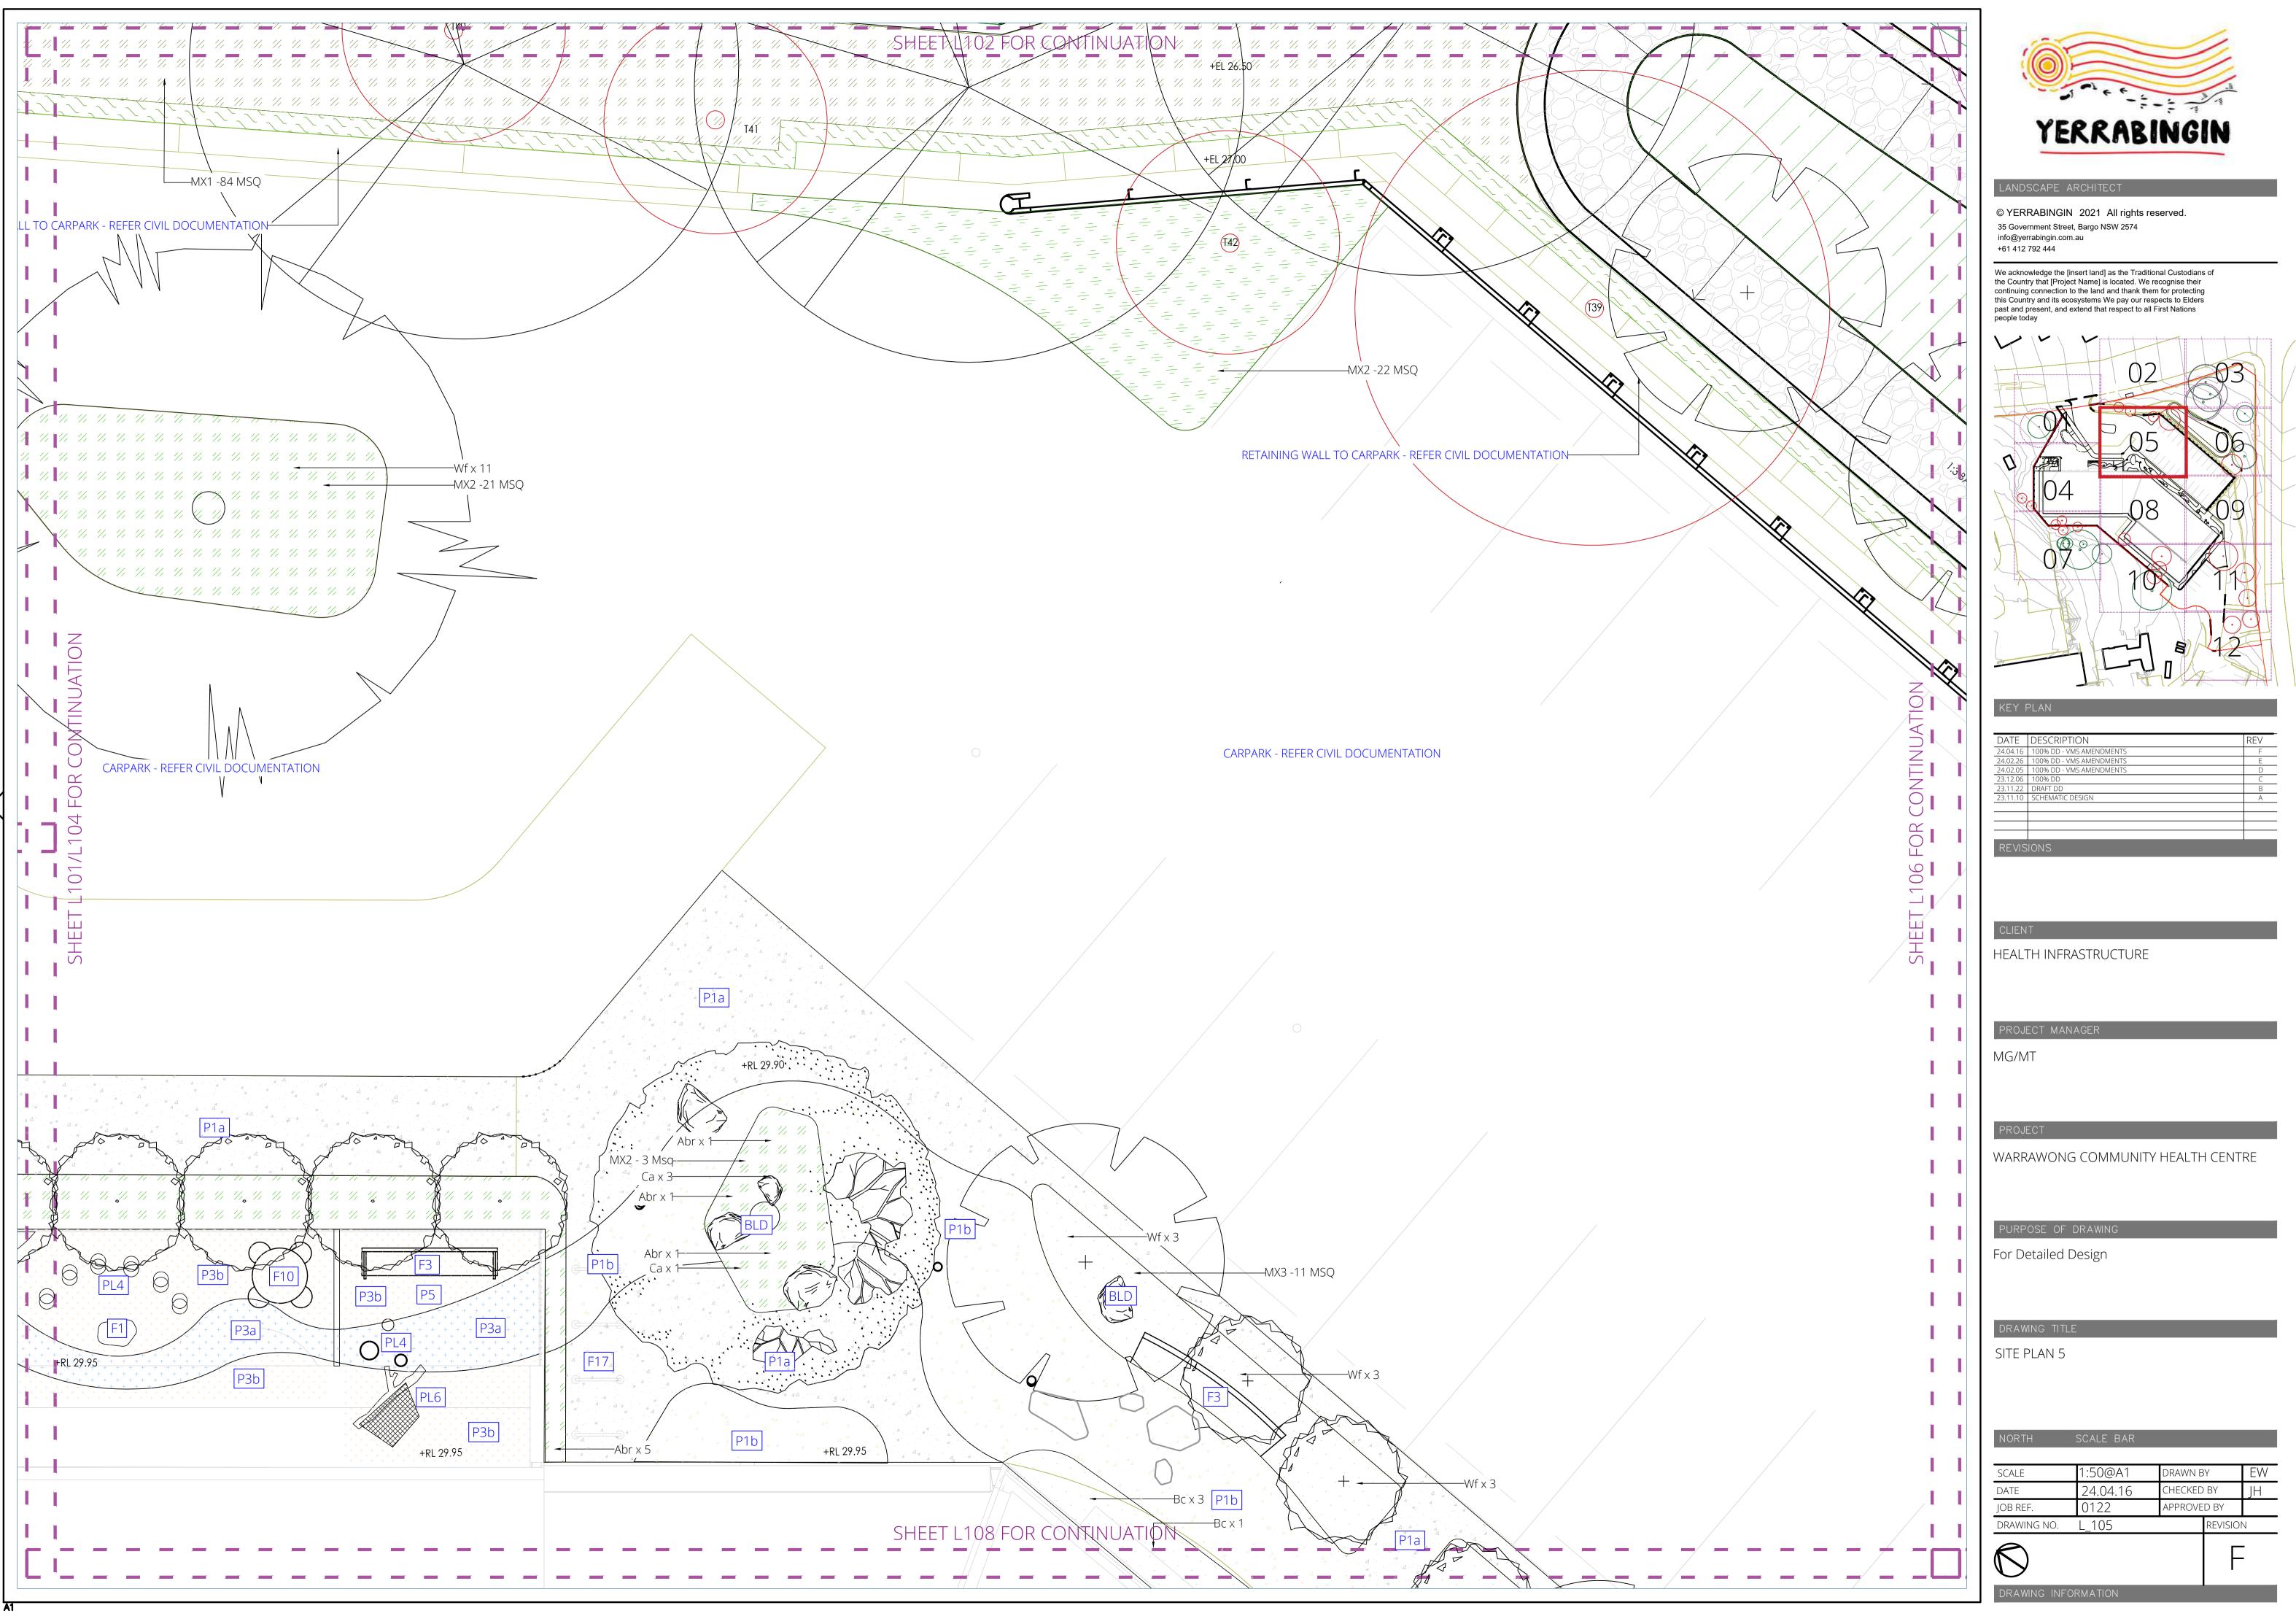




REV
F
E
D
С
В
A

NORTH	SCALE BAR			
				EW
SCALE	1:50@A1	DRAWN E	DRAWN BY	
DATE	24.04.16	CHECKED	CHECKED BY	
JOB REF.	0122	APPROVE	D BY	
DRAWING NO.	L_105		REVISIO	N
				-
$\langle \! \langle \! \rangle \rangle$				-

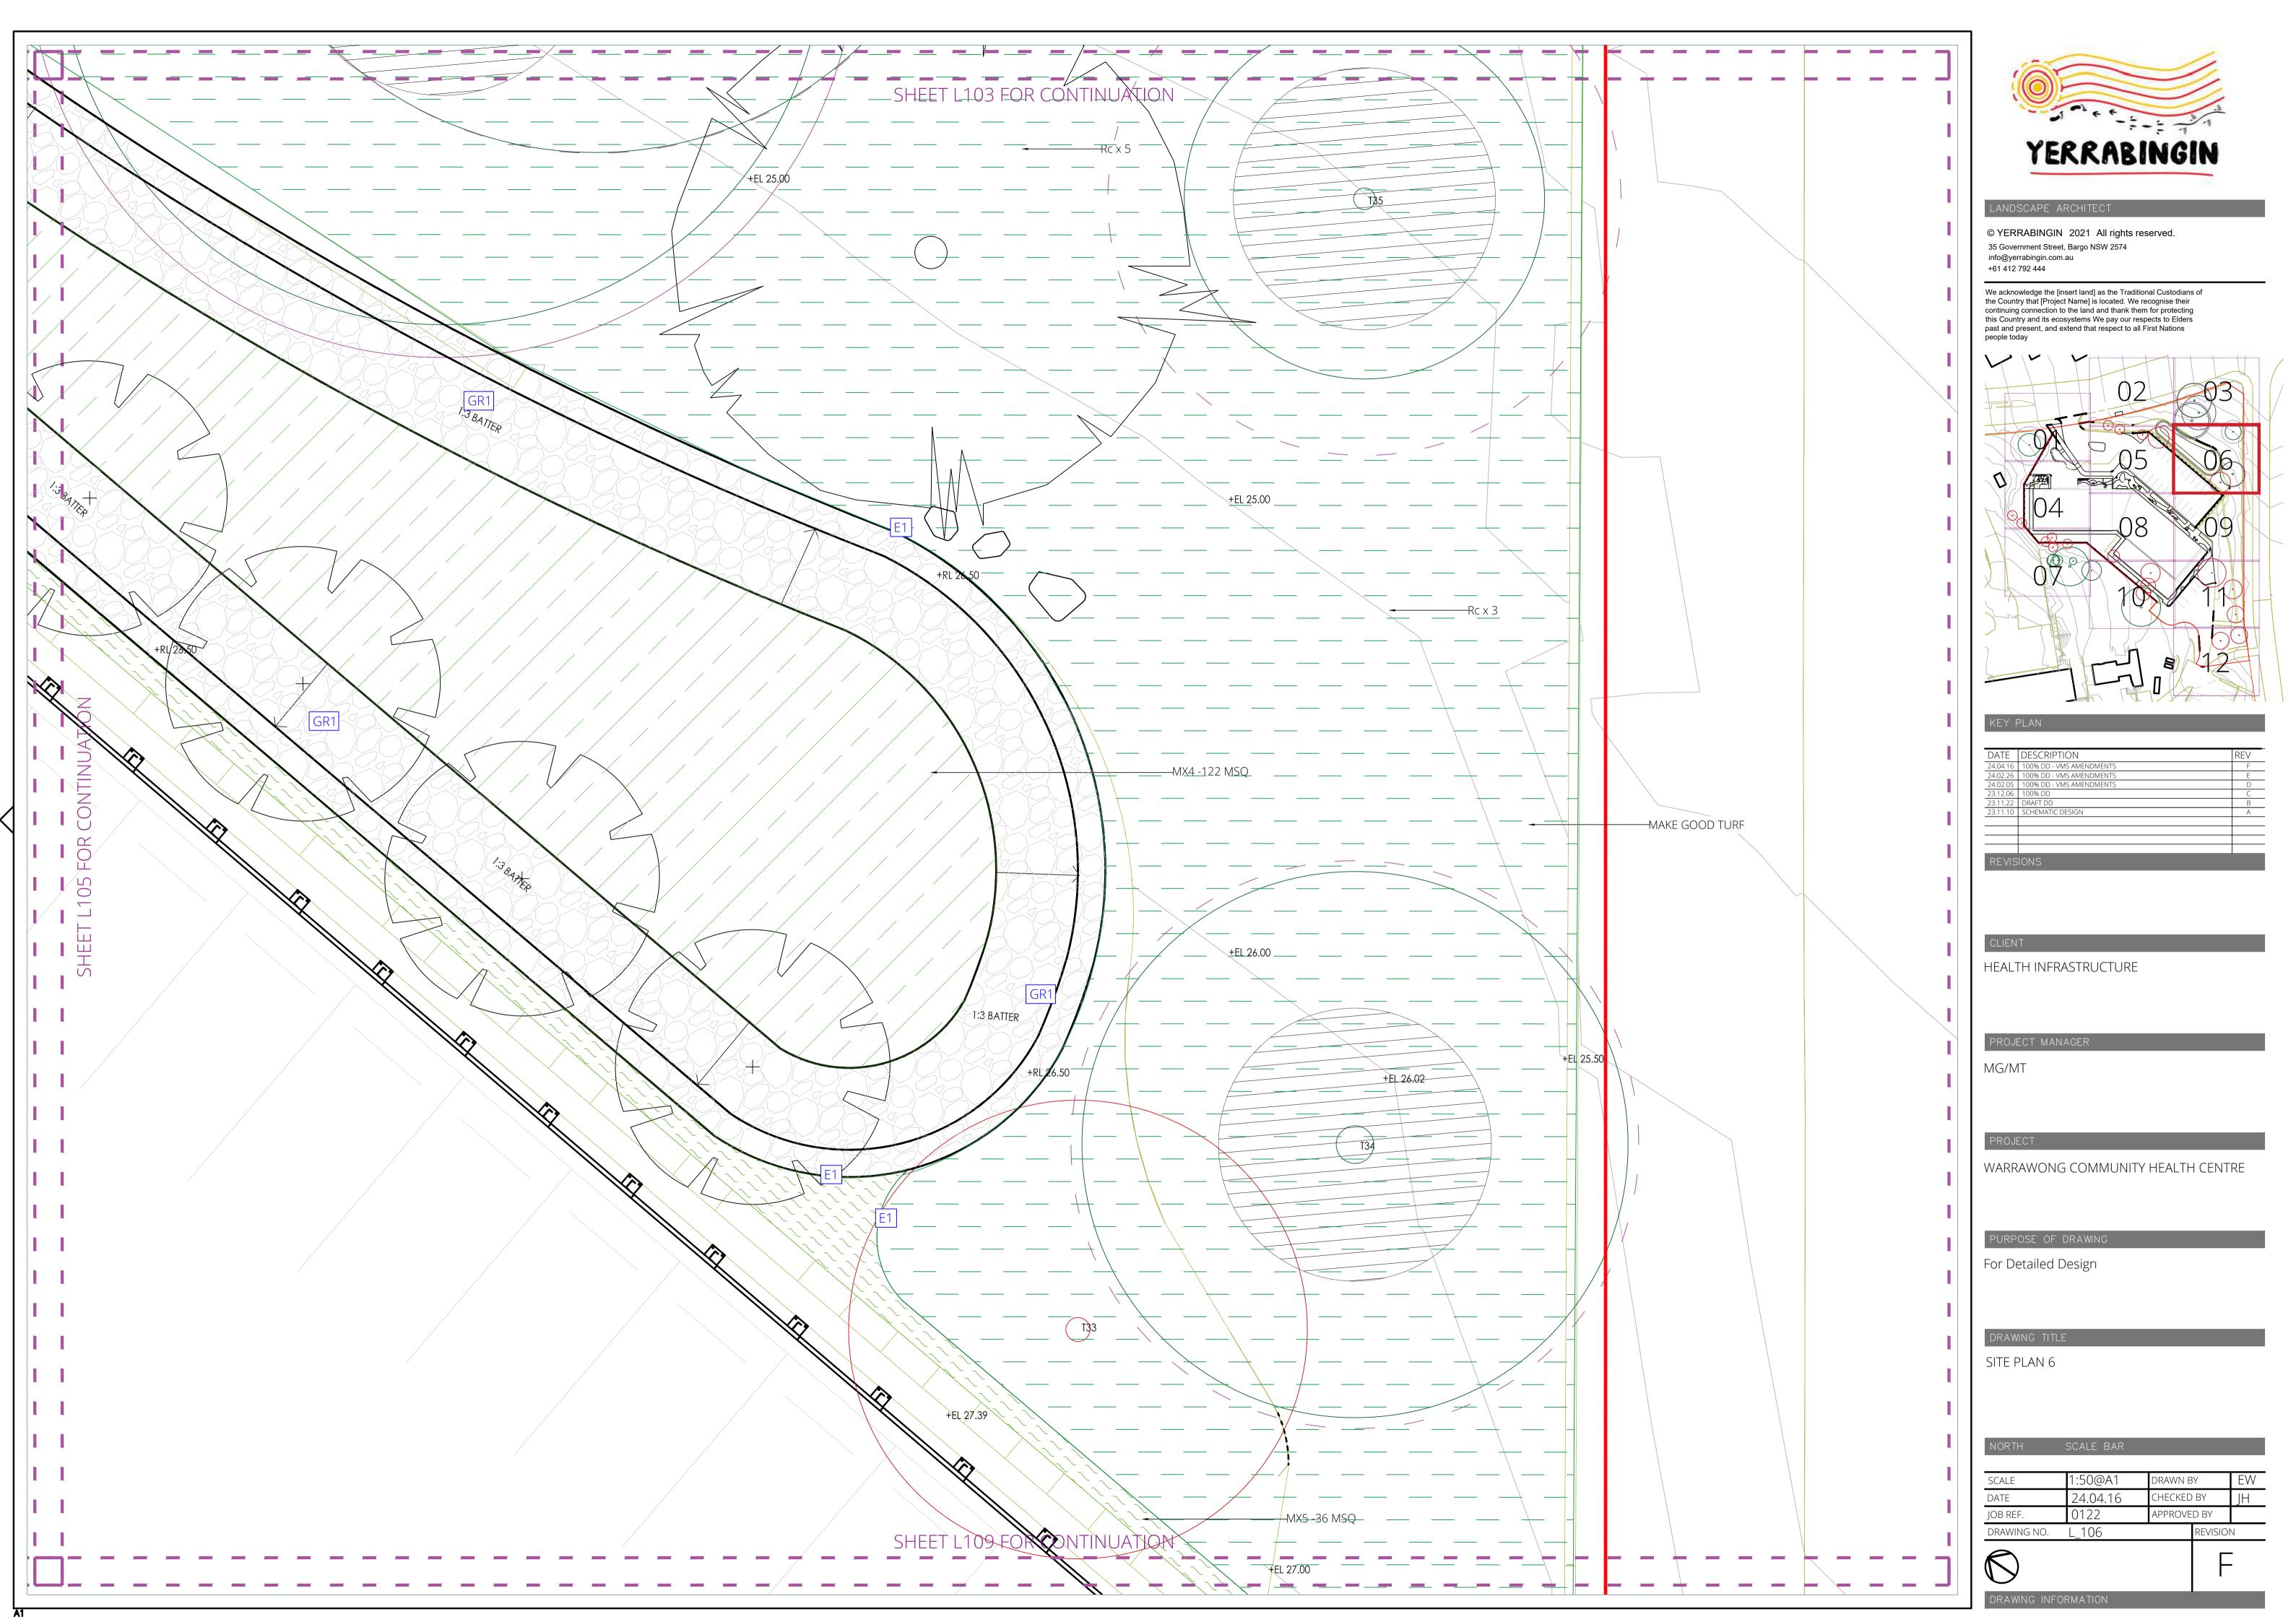

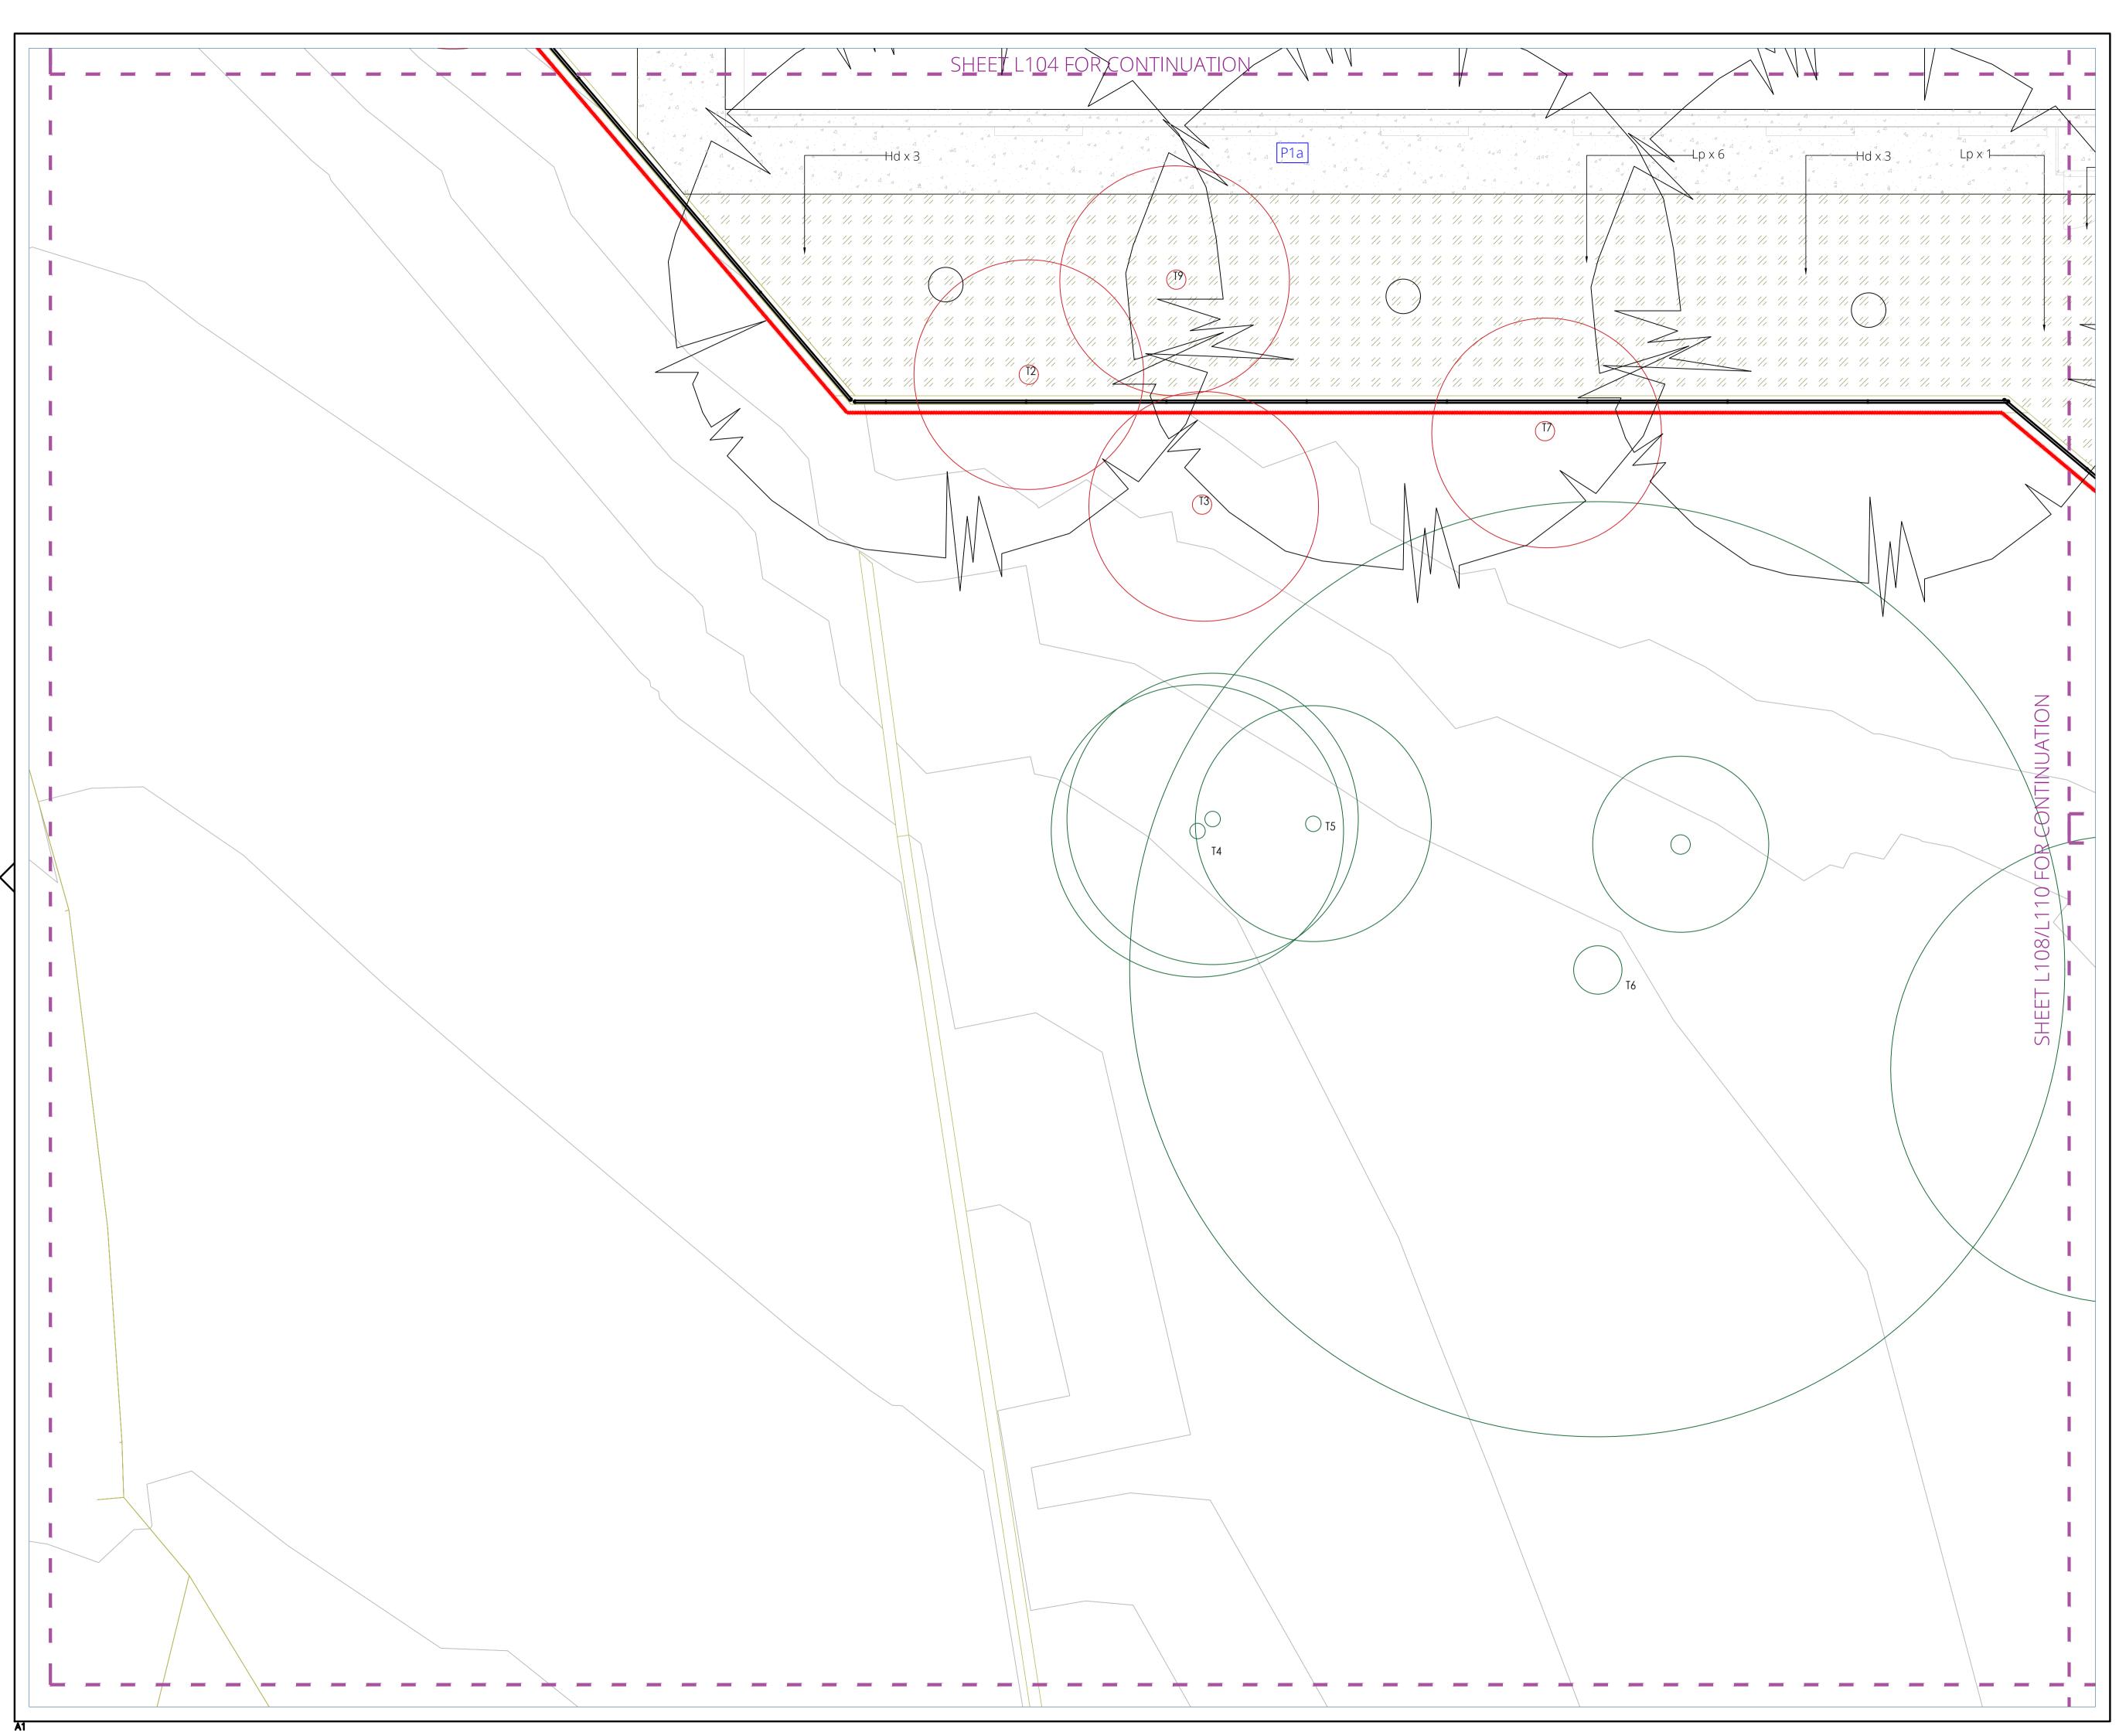




© YERRABINGIN 2021 All rights reserved.

35 Government Street, Bargo NSW 2574 info@yerrabingin.com.au +61 412 792 444

We acknowledge the [insert land] as the Traditional Custodians of the Country that [Project Name] is located. We recognise their continuing connection to the land and thank them for protecting this Country and its ecosystems We pay our respects to Elders past and present, and extend that respect to all First Nations people today

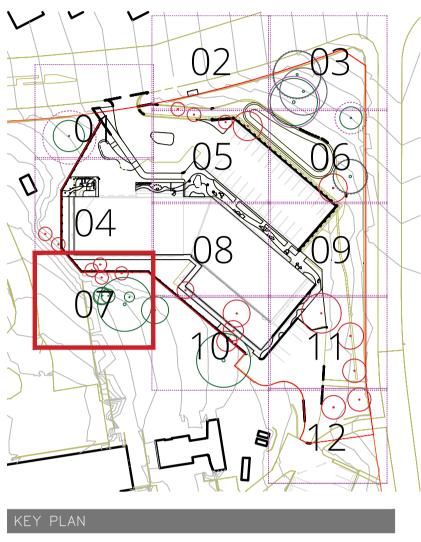

DATE	DESCRIPTION	REV
24.04.16	100% DD - VMS AMENDMENTS	F
24.02.26	100% DD - VMS AMENDMENTS	E
24.02.05	100% DD - VMS AMENDMENTS	D
23.12.06	100% DD	С
23.11.22	DRAFT DD	В
23.11.10	SCHEMATIC DESIGN	А
REVIS		

# CLIENT

HEALTH INFRASTRUCTURE

PROJECT MANAGER

MG/MT


WARRAWONG COMMUNITY HEALTH CENTRE

For Detailed Design

# DRAWING TITLE

SITE PLAN 7


NORTH	SCALE BAR			
SCALE	1:50@A1	DRAWN E	2V	FW
DATE	24.04.16	CHECKED		IH
JOB REF.	0122	APPROVE	ED BY	
DRAWING NO.	L_107		REVISIO	N
$\bigcirc$			F	-

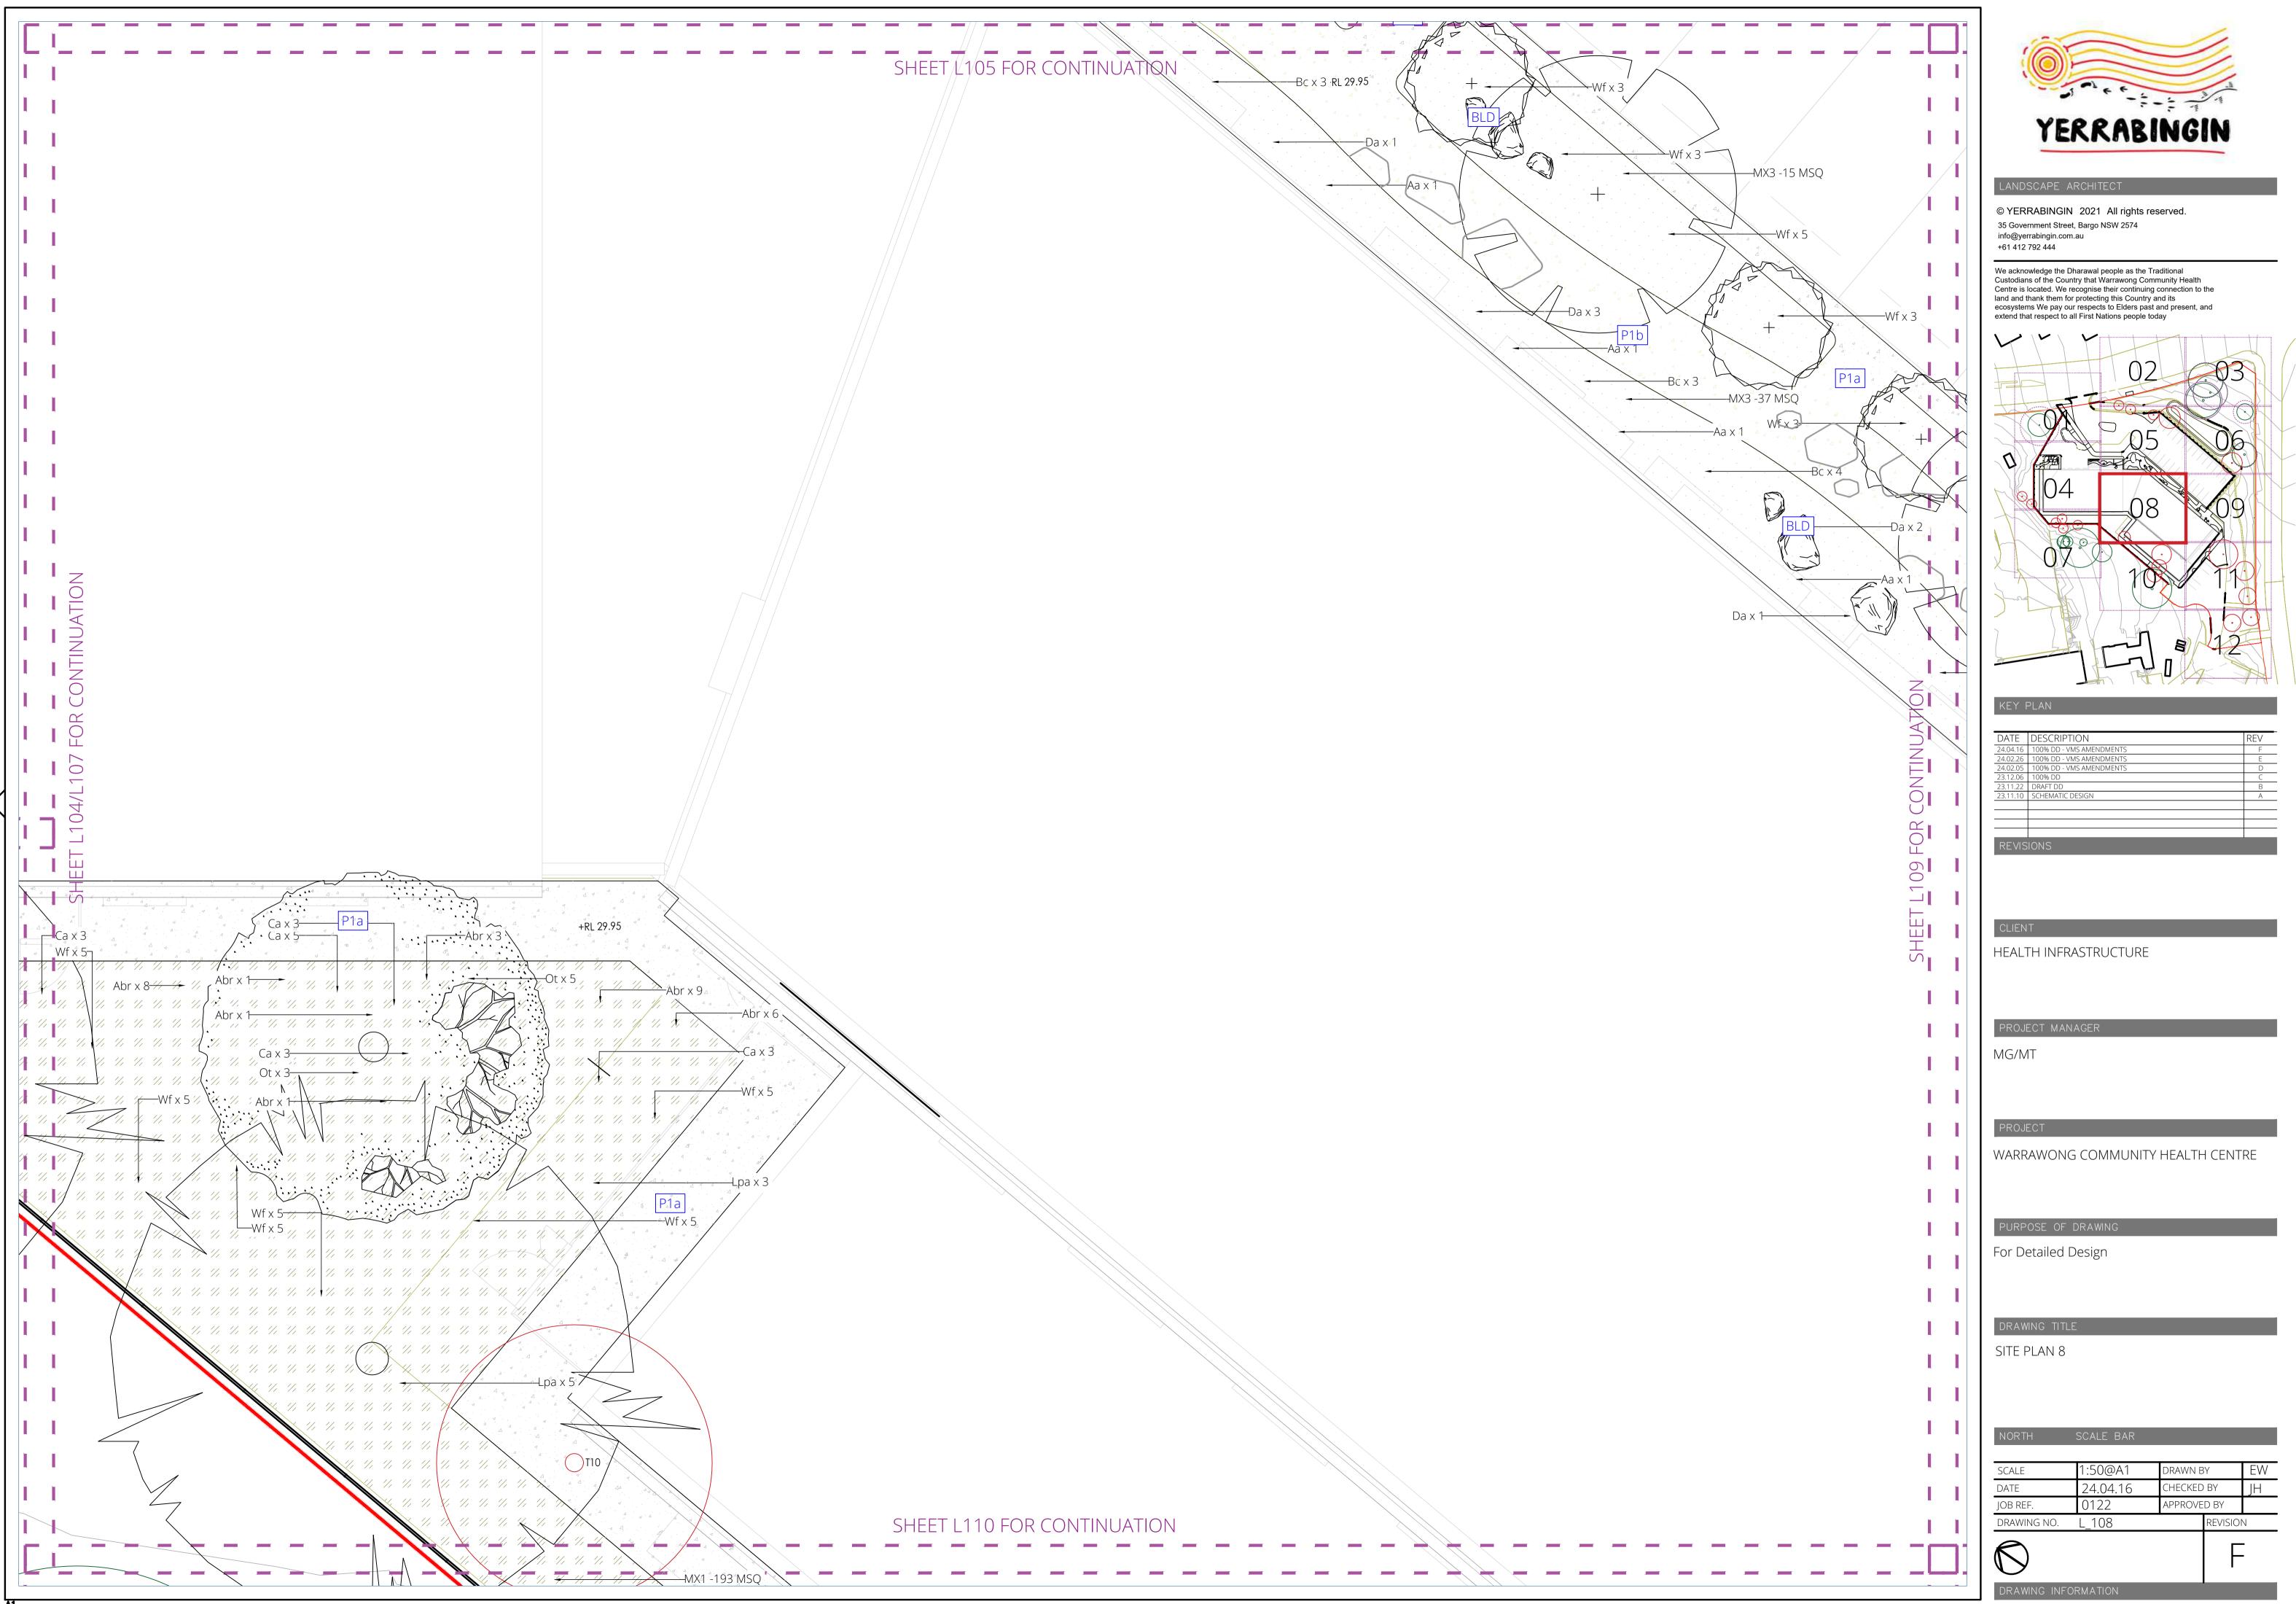




DESCRIPTION	REV
100% DD - VMS AMENDMENTS	F
100% DD - VMS AMENDMENTS	E
100% DD - VMS AMENDMENTS	D
100% DD	С
DRAFT DD	В
SCHEMATIC DESIGN	А
10113	
	100% DD - VMS AMENDMENTS 100% DD - VMS AMENDMENTS 100% DD - VMS AMENDMENTS 100% DD DRAFT DD

NORTH	SCALE BAR			
SCALE	1:50@A1	DRAWN E	8Y	EW
DATE	24.04.16	CHECKED	) BY	JH
JOB REF.	0122	APPROVE	D BY	
DRAWING NO.	L_108		REVISIO	N
				-
$\langle \! \! \rangle$				-

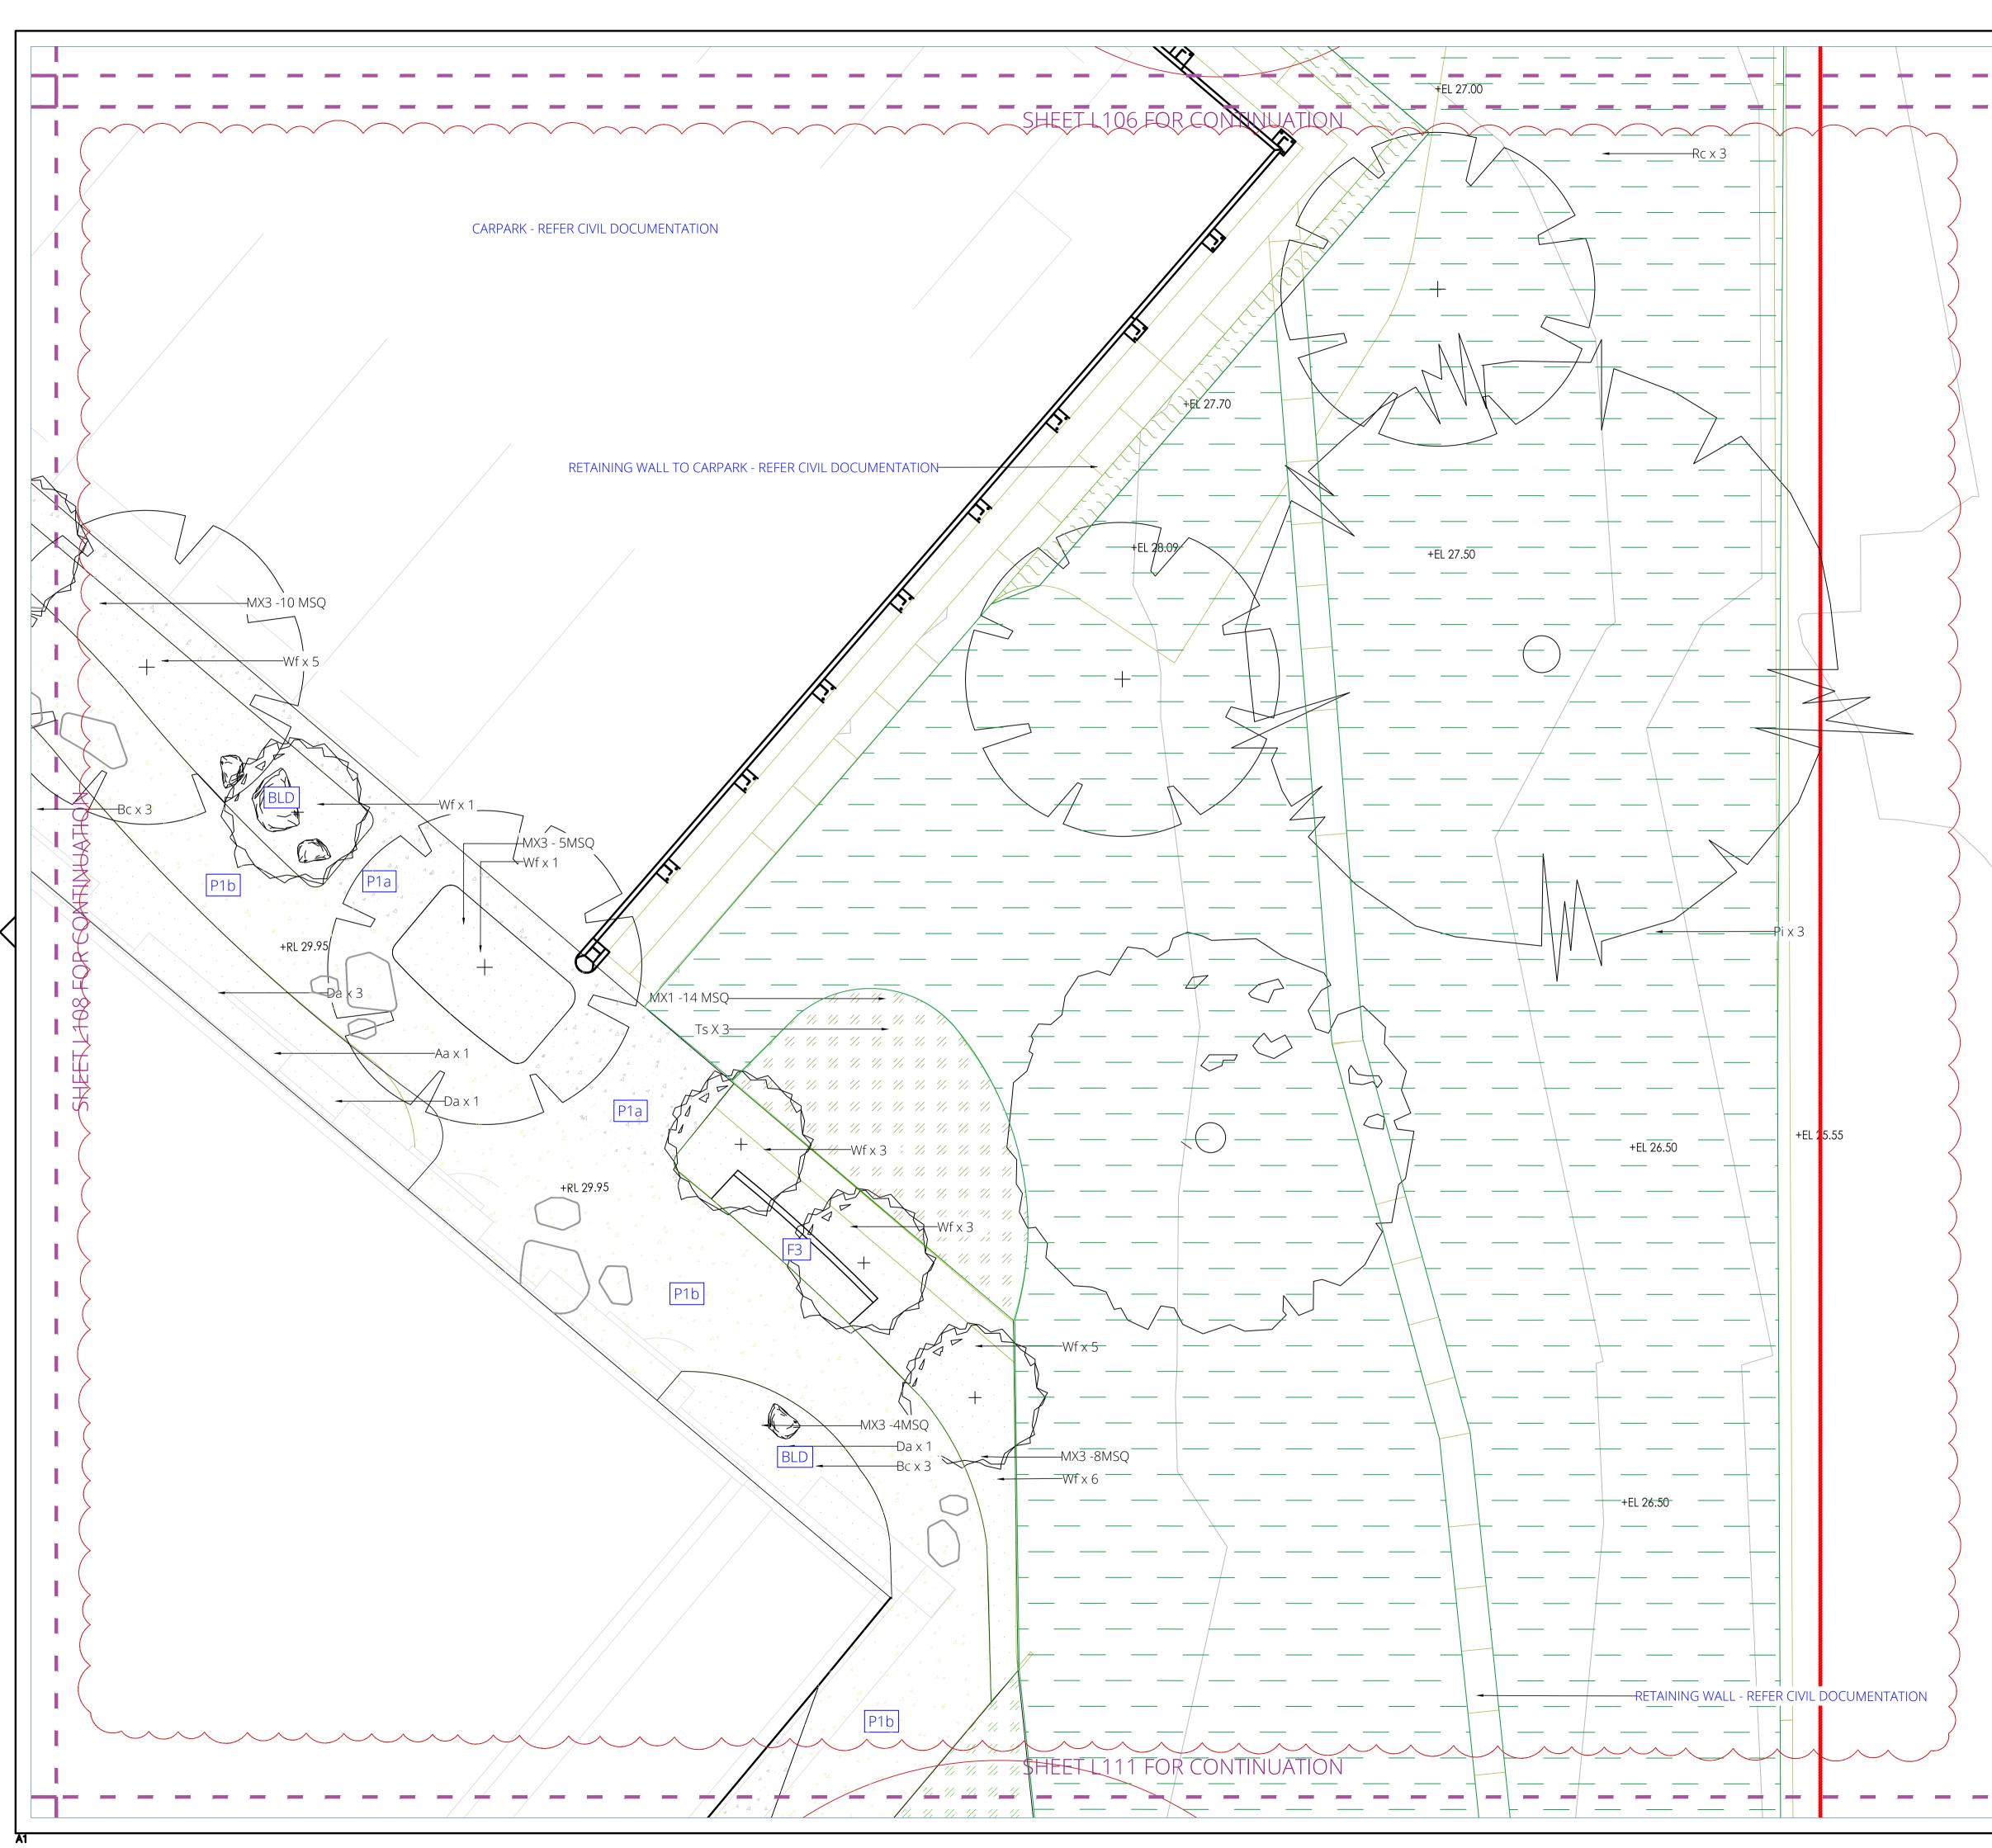

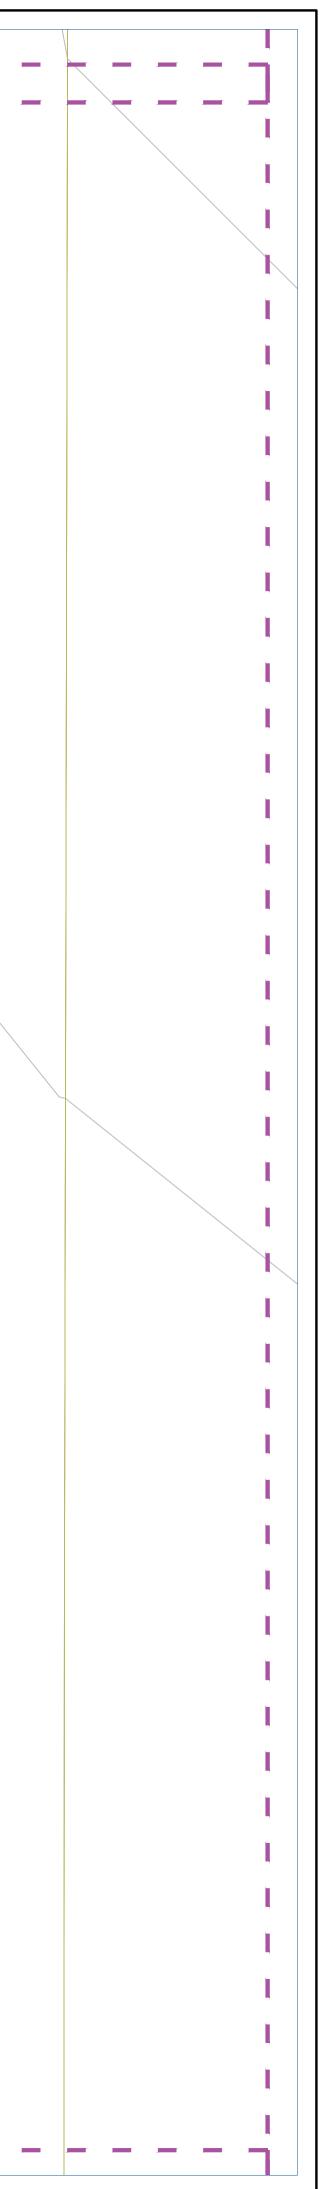




© YERRABINGIN 2021 All rights reserved. 35 Government Street, Bargo NSW 2574 info@verrabingin.com.au

info@yerrabingin.com.au +61 412 792 444

We acknowledge the [insert land] as the Traditional Custodians of the Country that [Project Name] is located. We recognise their continuing connection to the land and thank them for protecting this Country and its ecosystems We pay our respects to Elders past and present, and extend that respect to all First Nations people today

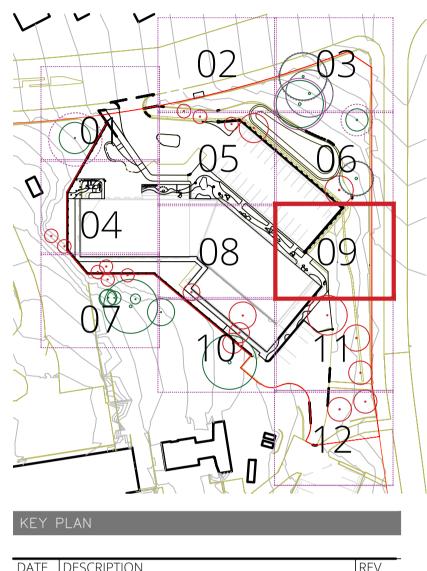

DATE	DESCRIPTION	REV
24.04.16	100% DD - VMS AMENDMENTS	F
24.02.26	100% DD - VMS AMENDMENTS	E
24.02.05	100% DD - VMS AMENDMENTS	D
23.12.06	100% DD	С
23.11.22	DRAFT DD	В
23.11.10	SCHEMATIC DESIGN	A
REVIS	IONS	

# CLIENT

HEALTH INFRASTRUCTURE

PROJECT MANAGER

MG/MT

# PROJEC

WARRAWONG COMMUNITY HEALTH CENTRE


PURPOSE OF DRAWING

For Detailed Design

# DRAWING TITLE

SITE PLAN 9


NORTH	SCALE BAR			
	_			
SCALE	1:50@A1	DRAWN	BY	EW
DATE	24.04.16	CHECKEI	D BY	JH
JOB REF.	0122	APPROV	ED BY	
DRAWING NO.	L_109		REVISIO	N
$\overline{\mathbb{O}}$			F	-

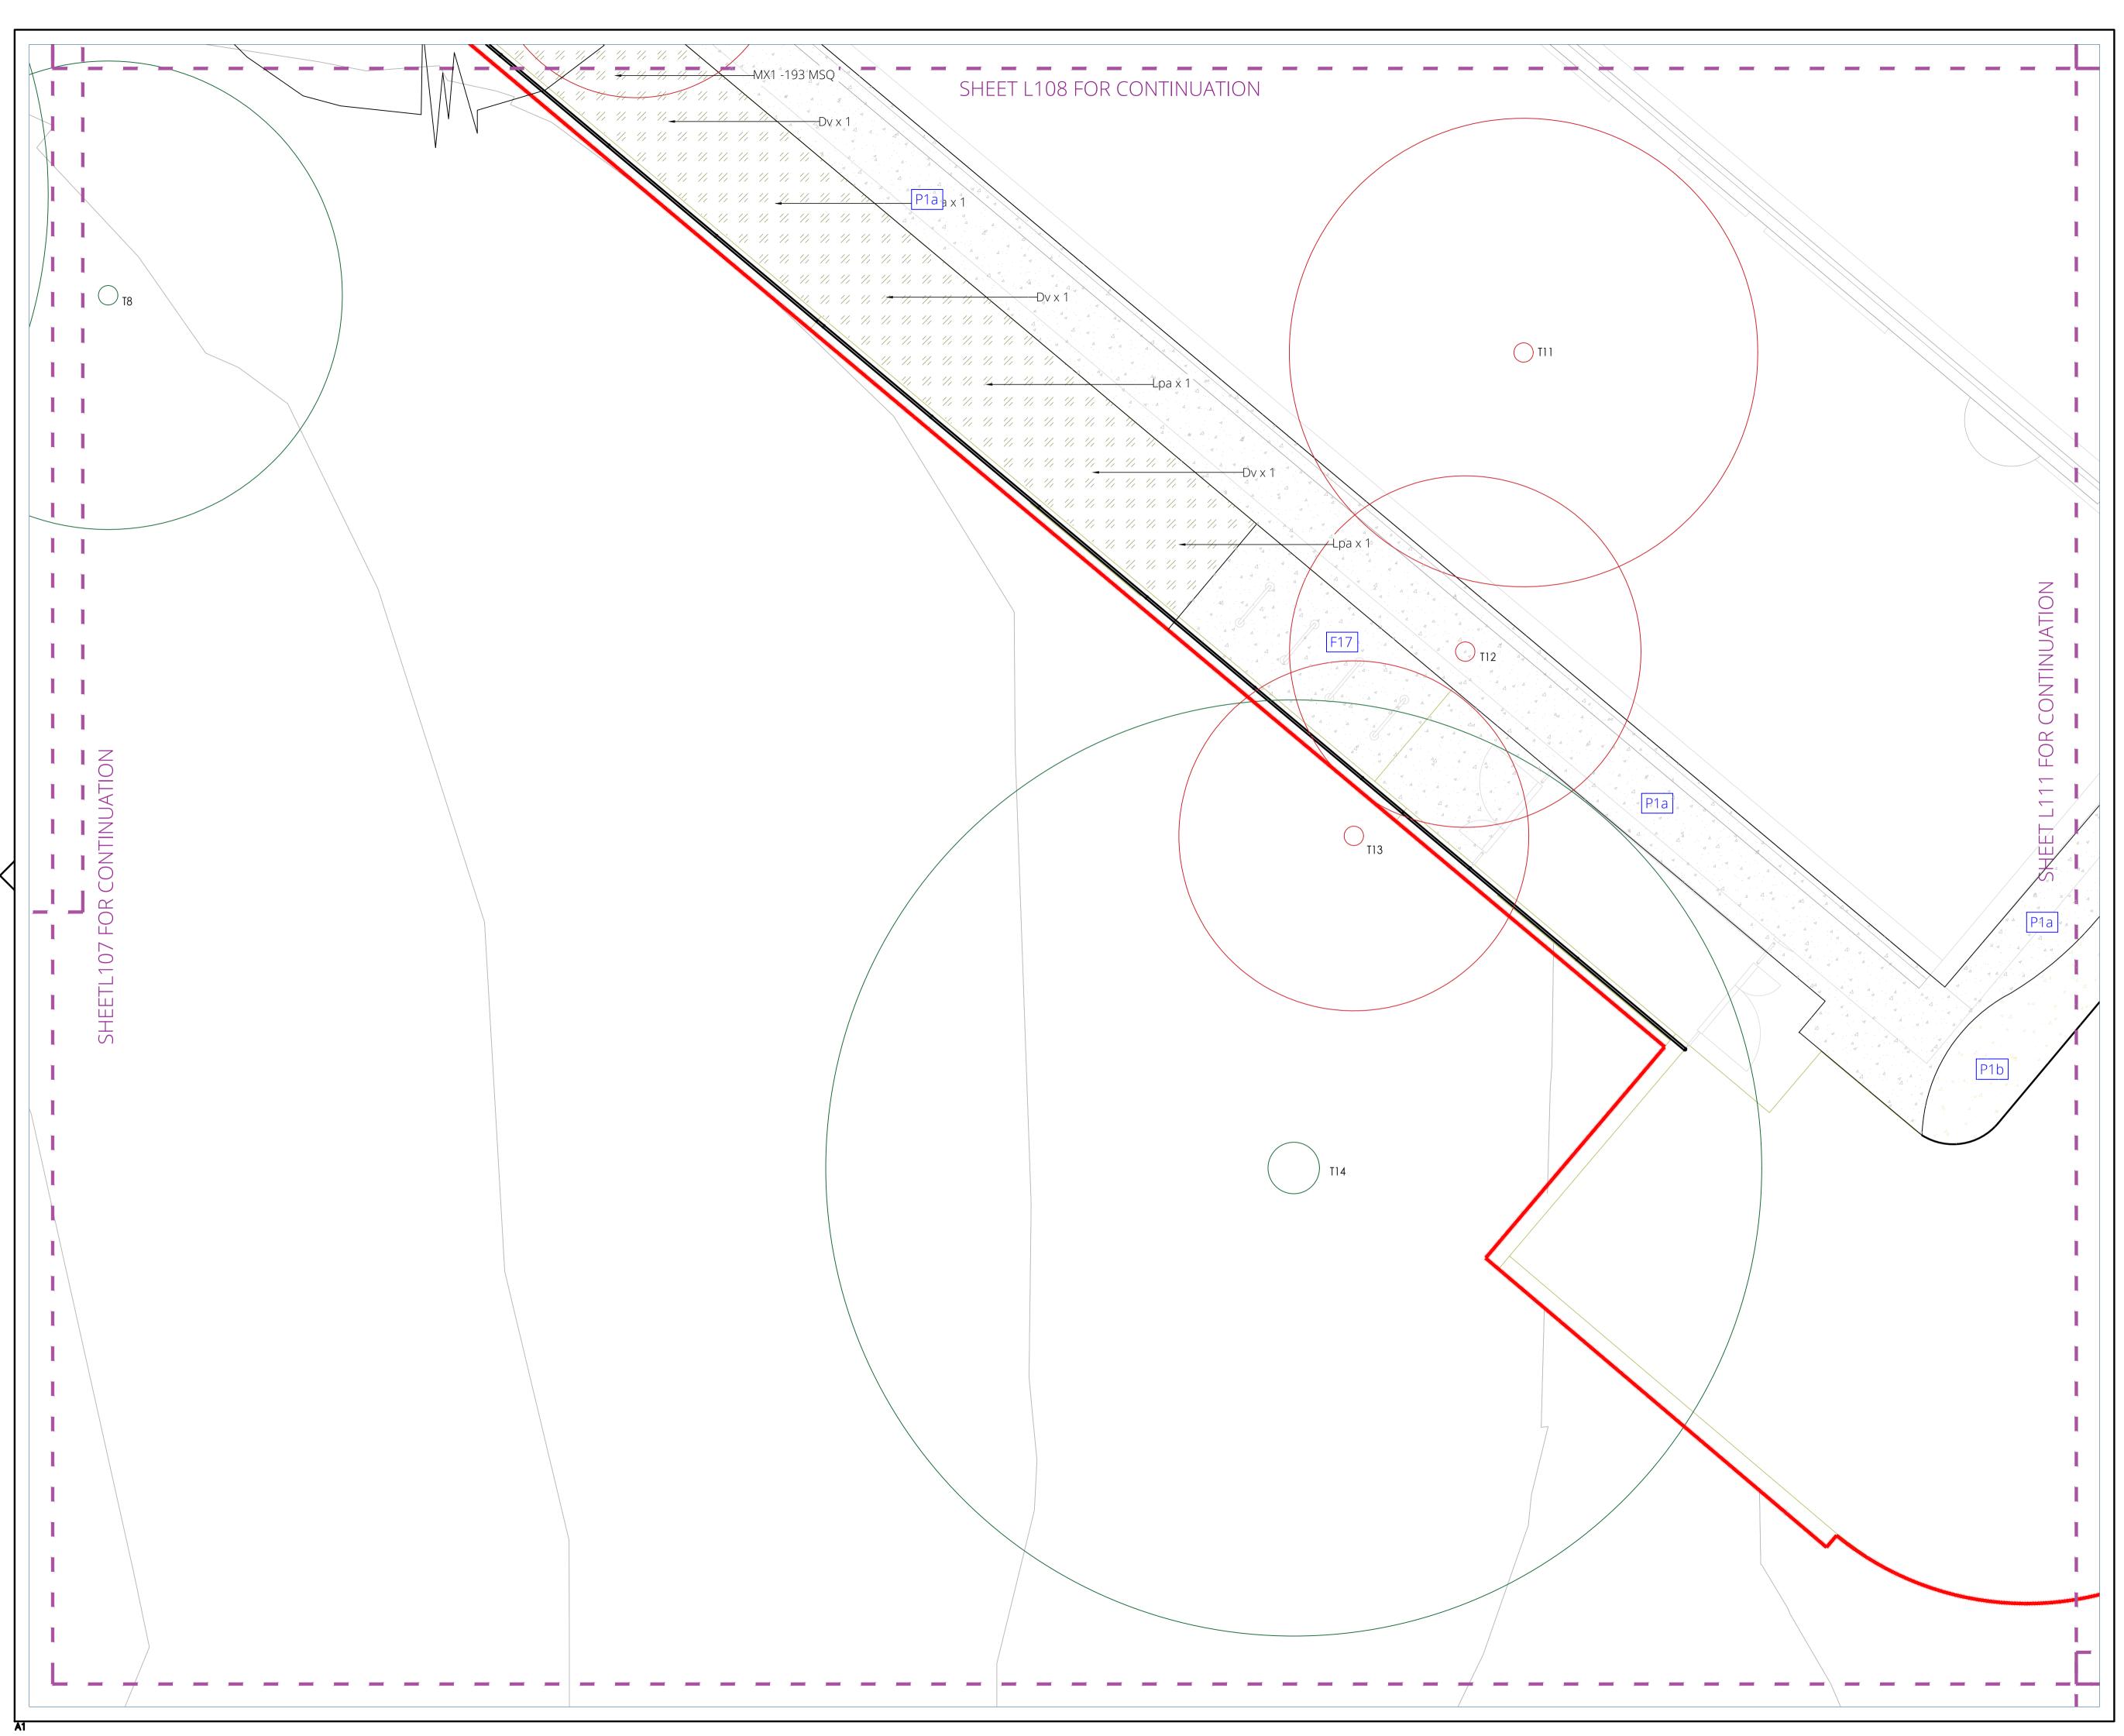



© YERRABINGIN 2021 All rights reserved. 35 Government Street, Bargo NSW 2574 info@yerrabingin.com.au +61 412 792 444

We acknowledge the [insert land] as the Traditional Custodians of the Country that [Project Name] is located. We recognise their continuing connection to the land and thank them for protecting this Country and its ecosystems We pay our respects to Elders past and present, and extend that respect to all First Nations people today

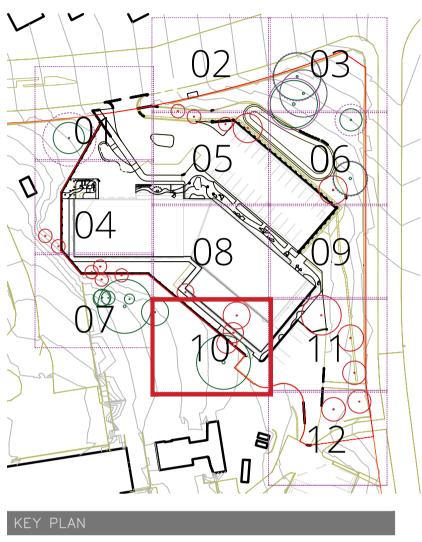

DATE	DESCRIPTION	REV
24.04.16	100% DD - VMS AMENDMENTS	F
24.02.26	100% DD - VMS AMENDMENTS	E
24.02.05	100% DD - VMS AMENDMENTS	D
23.12.06	100% DD	С
23.11.22	DRAFT DD	В
23.11.10	SCHEMATIC DESIGN	А
REVIS	IONS	

# CLIENT

HEALTH INFRASTRUCTURE

MG/MT

WARRAWONG COMMUNITY HEALTH CENTRE

PURPOSE OF DRAWING

For Detailed Design

# DRAWING TITLE

SITE PLAN 10


NORTH	SCALE BAR			
SCALE	1:50@A1	DRAWN E	3Y	ΕW
DATE	24.04.16	CHECKED	) BY	JH
JOB REF.	0122	APPROVE	D BY	
DRAWING NO.	L_110		REVISIO	N
$\bigcirc$			F	-





DATE	DESCRIPTION	REV
24.04.16	100% DD - VMS AMENDMENTS	F
24.02.26	100% DD - VMS AMENDMENTS	E
24.02.05	100% DD - VMS AMENDMENTS	D
23.12.06	100% DD	С
23.11.22	DRAFT DD	В
23.11.10	SCHEMATIC DESIGN	A
REVIS	IONS	

NORTH	SCALE BAR			
SCALE	1:50@A1	DRAWN E	3Y	EW
DATE	24.04.16	CHECKED	) BY	JH
JOB REF.	0122	APPROVE	D BY	
DRAWING NO.	L_111		REVISIO	N
$\overline{\mathbb{N}}$				-

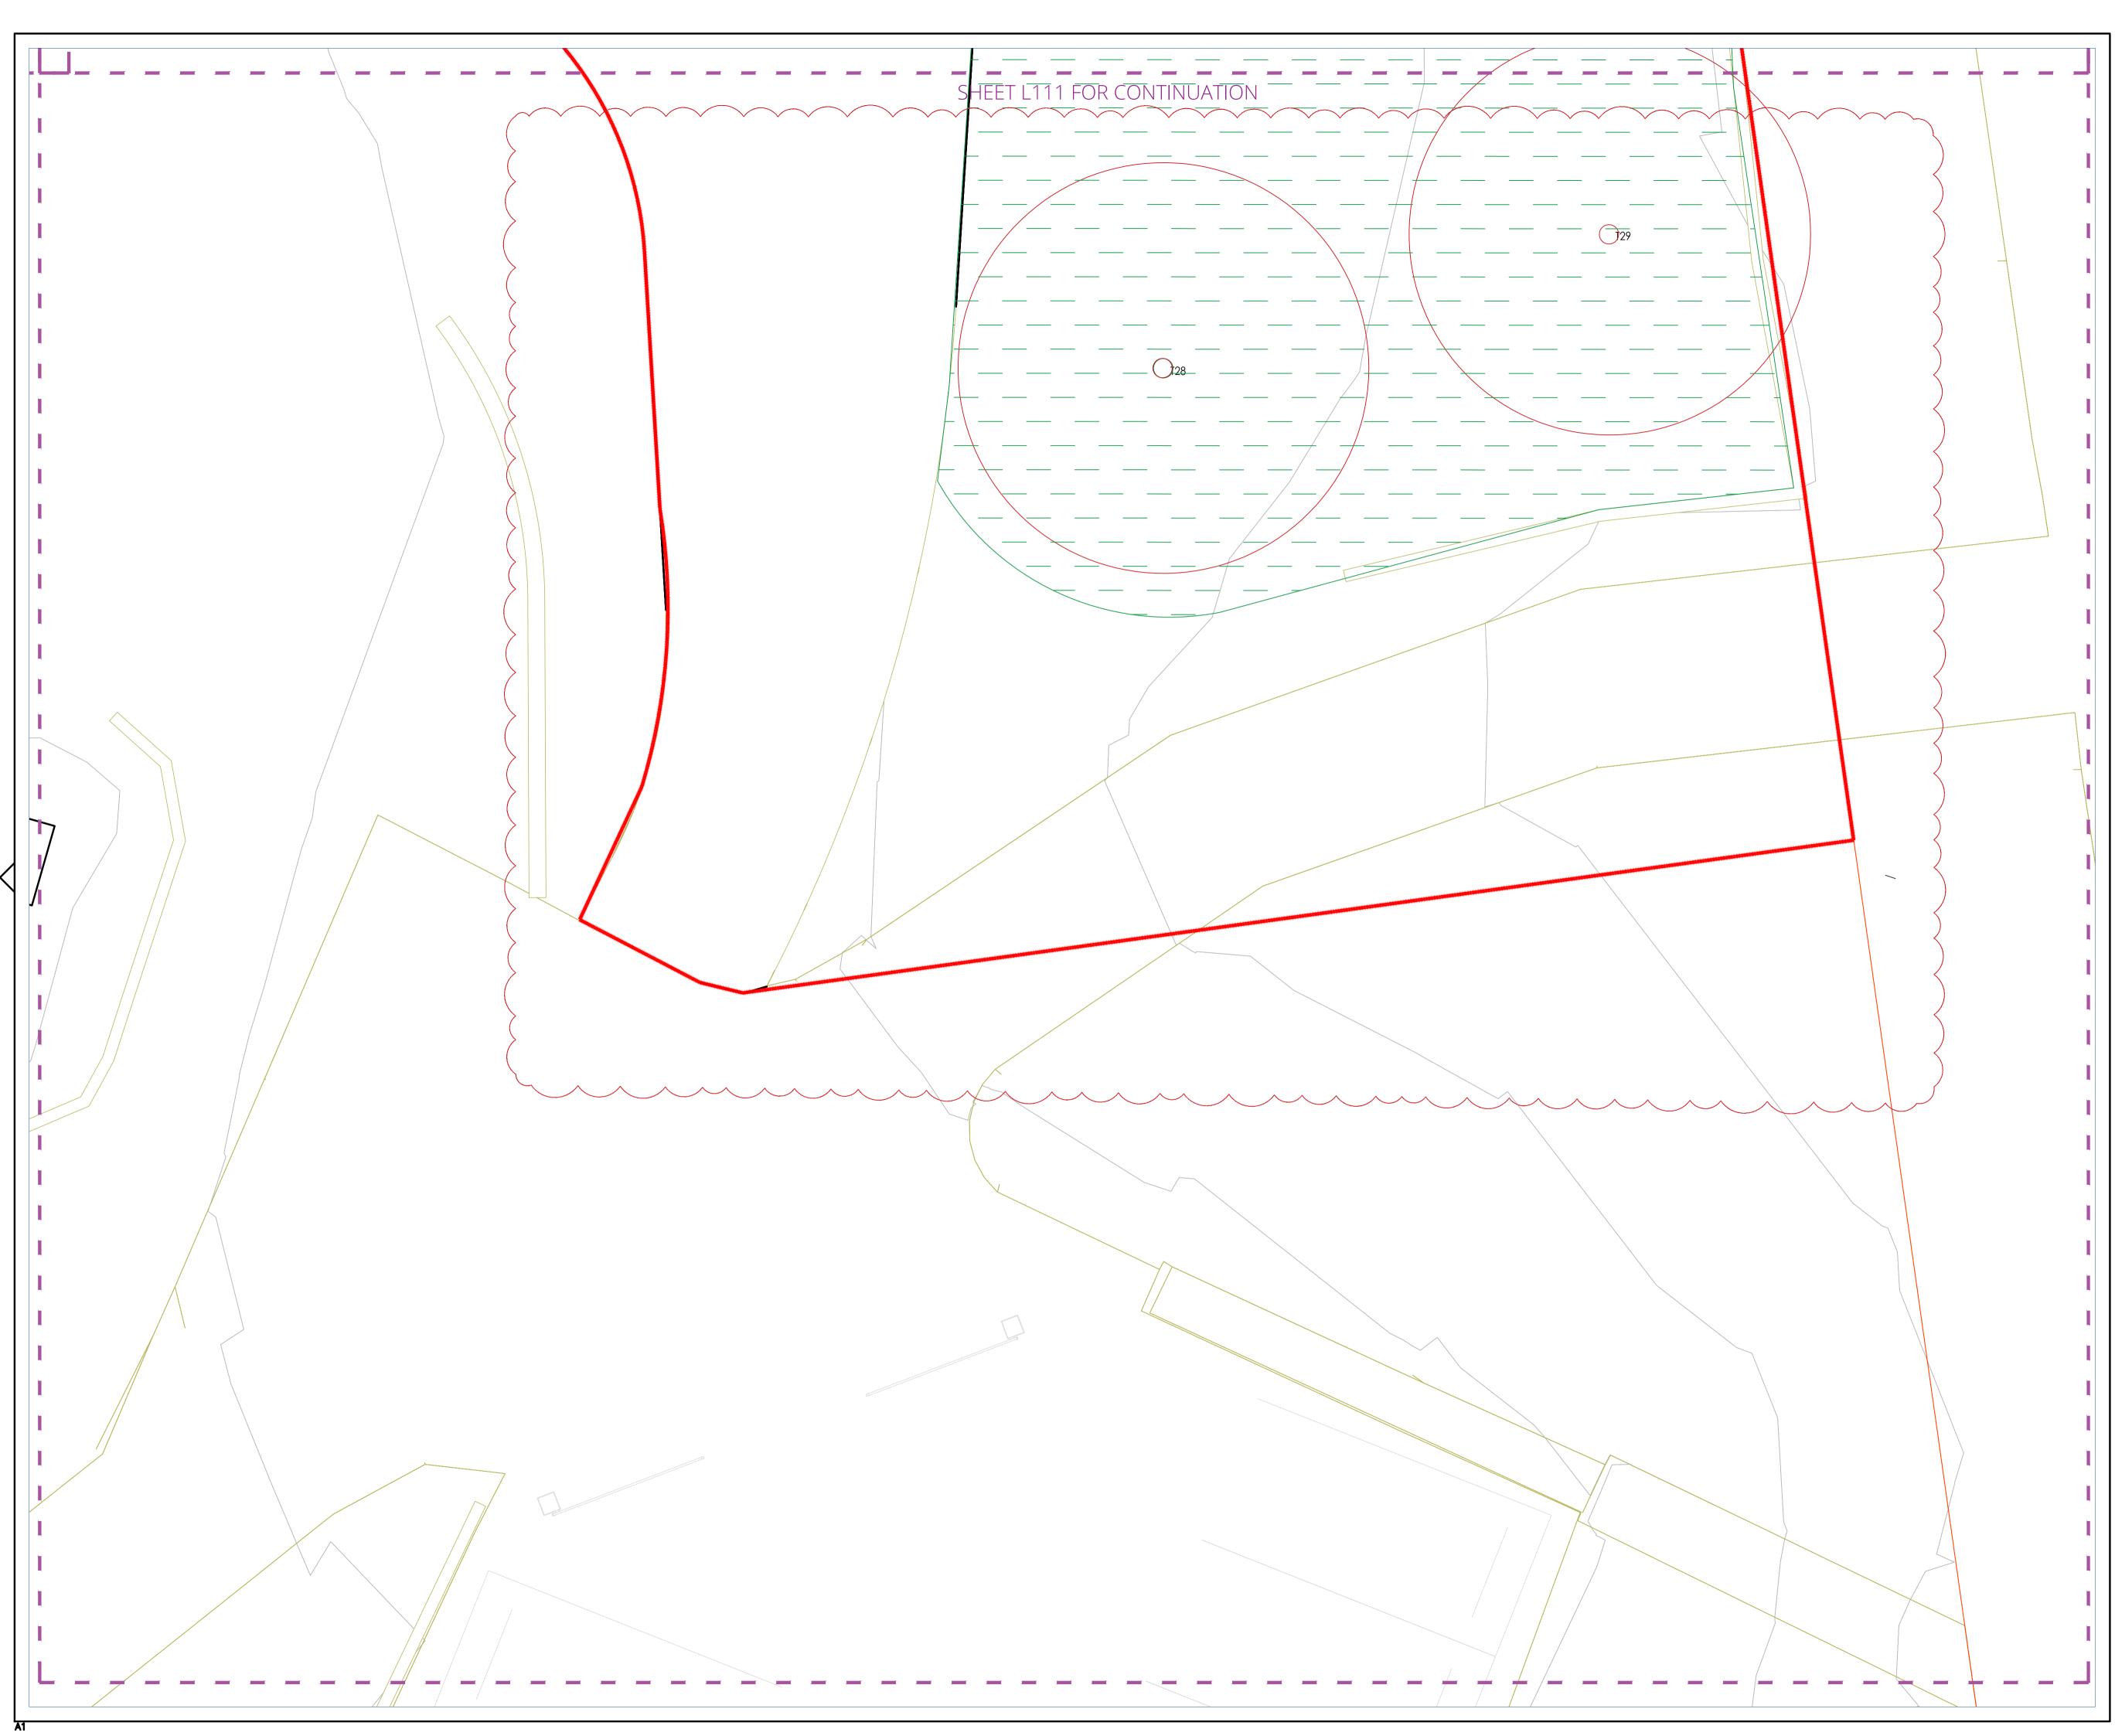




© YERRABINGIN 2021 All rights reserved.

35 Government Street, Bargo NSW 2574 info@yerrabingin.com.au +61 412 792 444

We acknowledge the [insert land] as the Traditional Custodians of the Country that [Project Name] is located. We recognise their continuing connection to the land and thank them for protecting this Country and its ecosystems We pay our respects to Elders past and present, and extend that respect to all First Nations people today

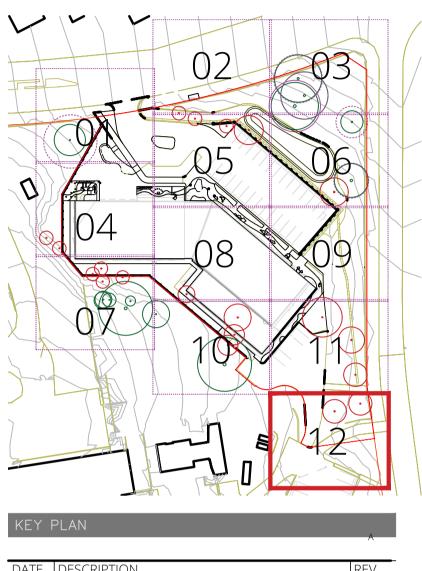

DATE	DESCRIPTION	REV
24.04.16	100% DD - VMS AMENDMENTS	F
24.02.26	100% DD - VMS AMENDMENTS	E
24.02.05	100% DD - VMS AMENDMENTS	D
23.12.06	100% DD	С
23.11.22	DRAFT DD	В
23.11.10	SCHEMATIC DESIGN	A
REVIS	IONS	

# CLIENT

HEALTH INFRASTRUCTURE

PROJECT MANAGER

MG/MT

# PROJECT

WARRAWONG COMMUNITY HEALTH CENTRE


PURPOSE OF DRAWING

For Detailed Design

# DRAWING TITLE

SITE PLAN 12


SCALE BAR			
_			
1:50@A1	DRAWN E	3Y	ΕW
24.04.16	CHECKED	) BY	JH
0122	APPROVE	ED BY	
L_112		REVISIO	N
		F	-
	1:50@A1 24.04.16 0122	1:50@A1 DRAWN E   24.04.16 CHECKED   0122 APPROVE	1:50@A1 DRAWN BY   24.04.16 CHECKED BY   0122 APPROVED BY

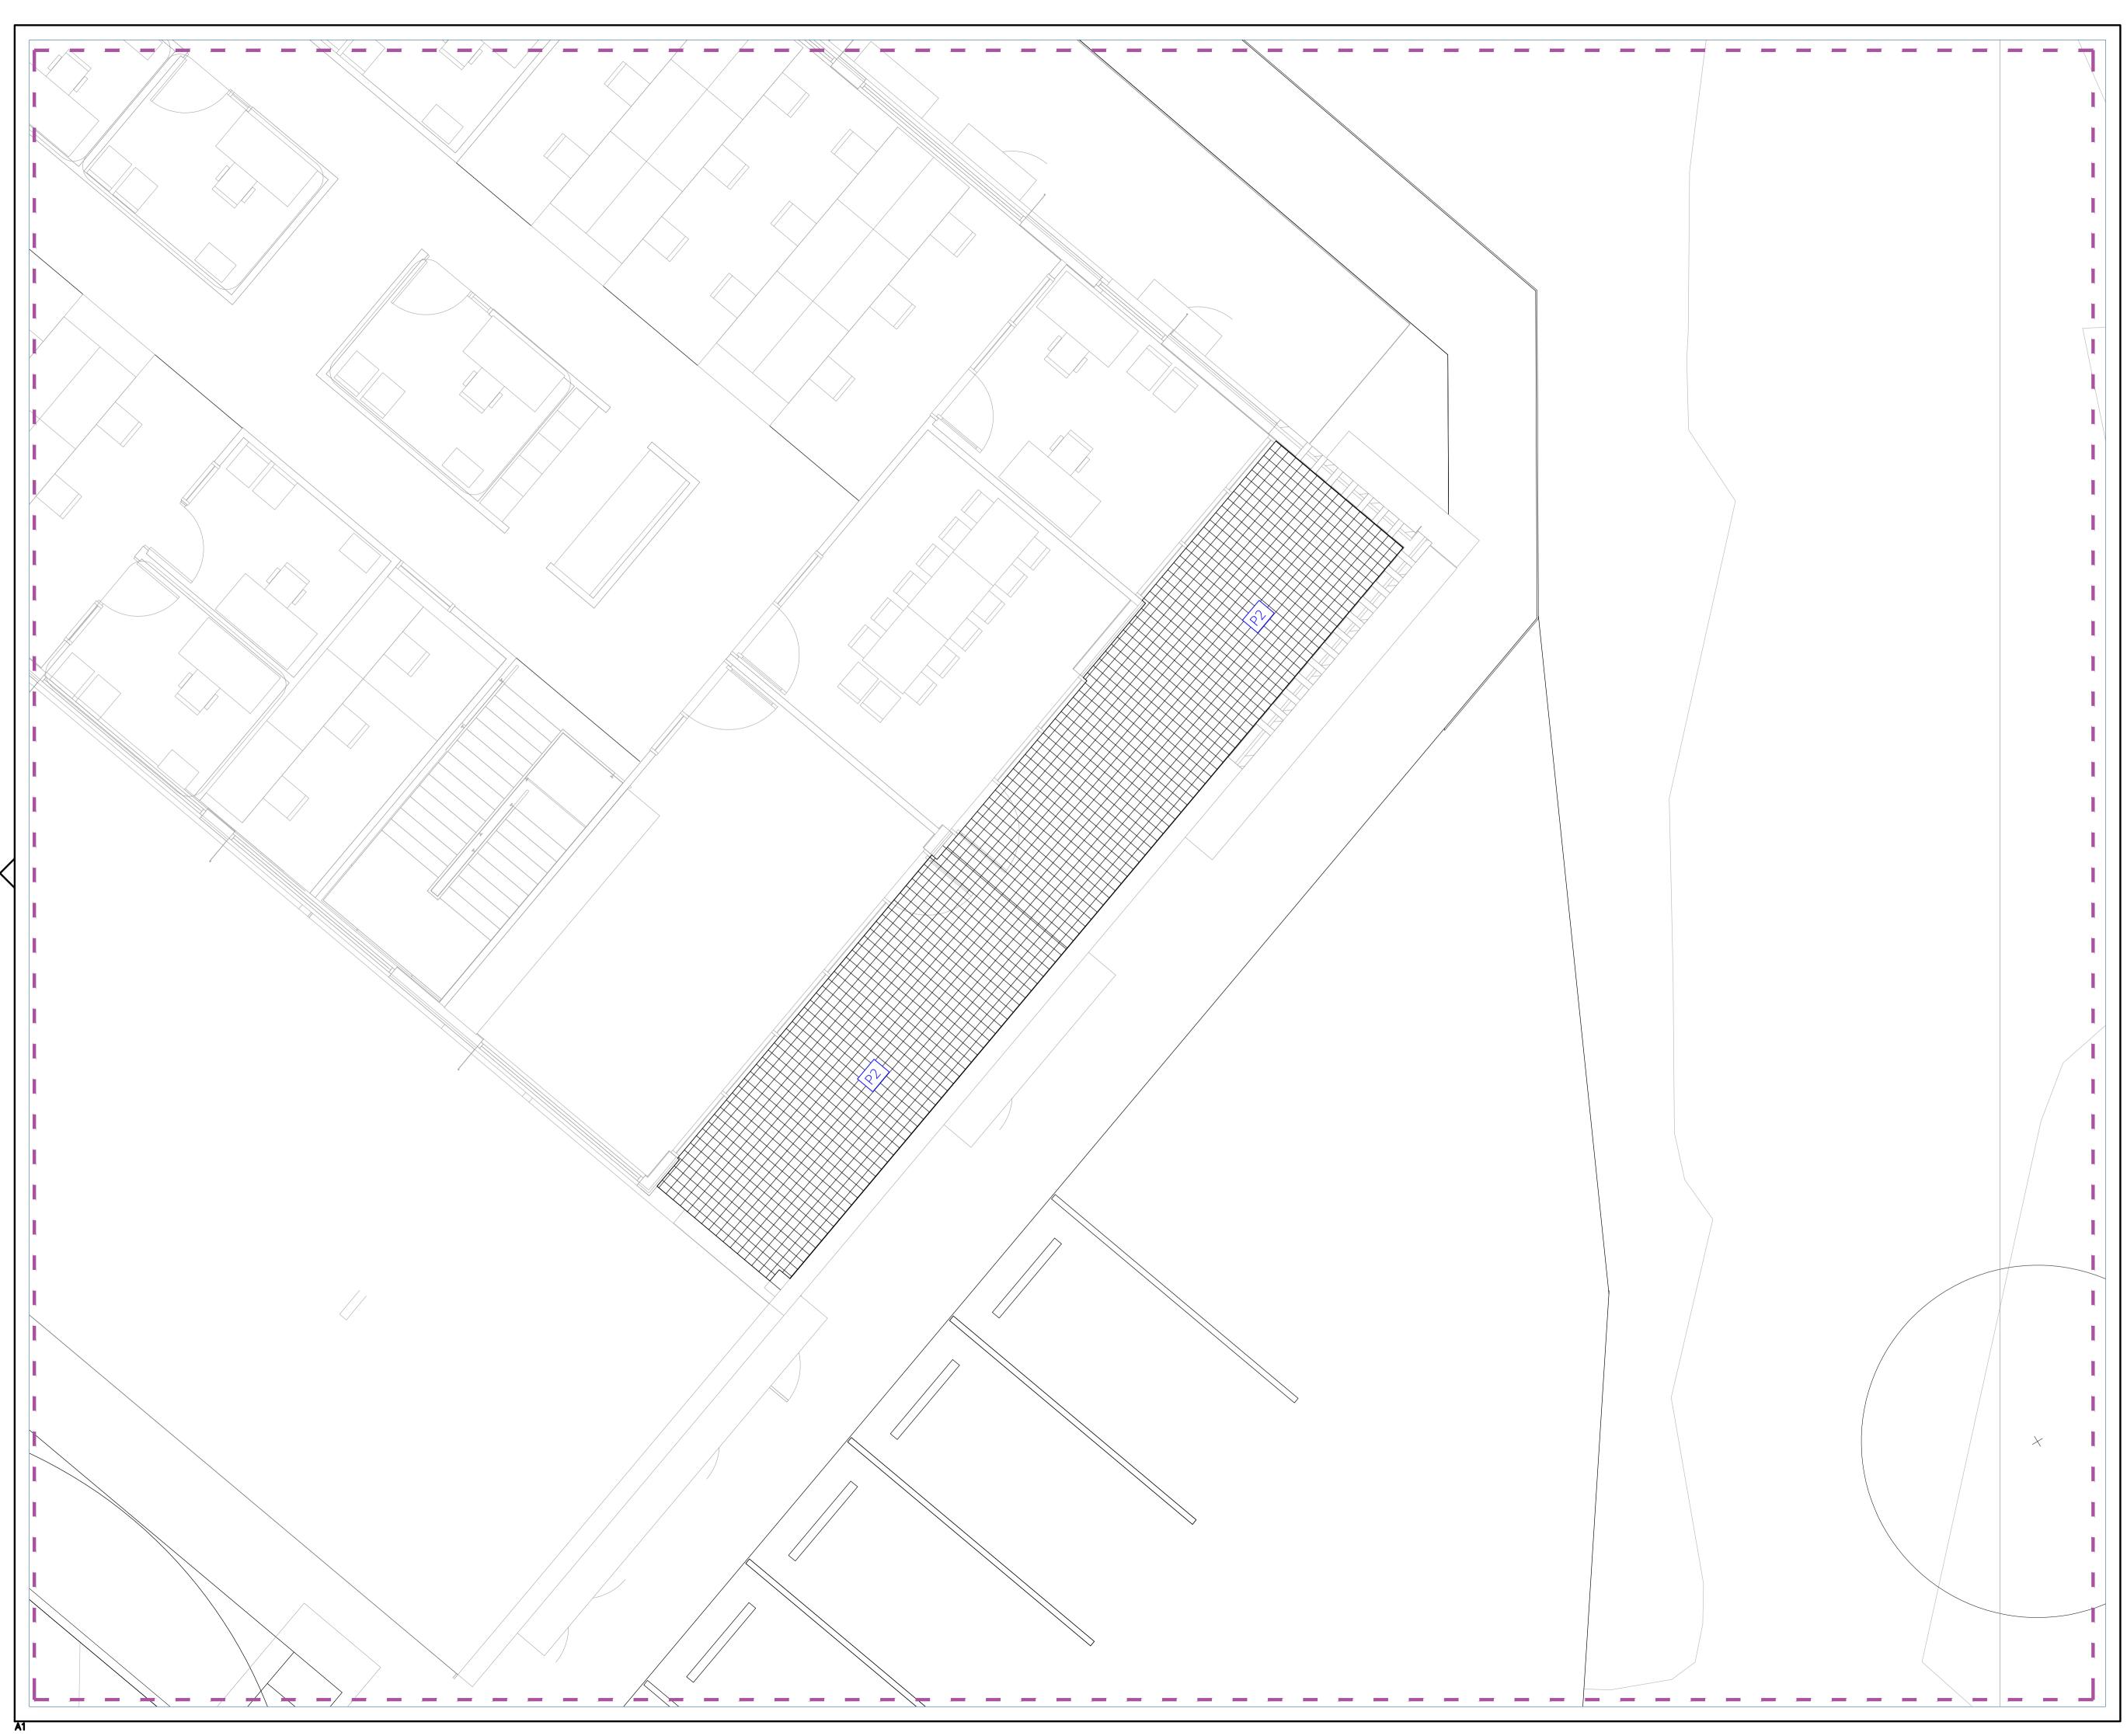



© YERRABINGIN 2021 All rights reserved. 35 Government Street, Bargo NSW 2574 info@yerrabingin.com.au +61 412 792 444

We acknowledge the [insert land] as the Traditional Custodians of the Country that [Project Name] is located. We recognise their continuing connection to the land and thank them for protecting this Country and its ecosystems We pay our respects to Elders past and present, and extend that respect to all First Nations people today

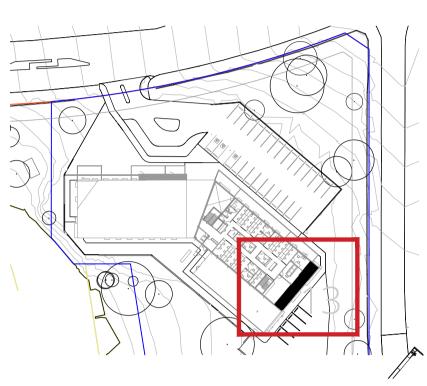

KEY I	PLAN	
DATE	DESCRIPTION	REV
24.04.16	100% DD - VMS AMENDMENTS	F
24.02.26	100% DD - VMS AMENDMENTS	E
24.02.05	100% DD - VMS AMENDMENTS	D
23.12.06	100% DD	С
23.11.22	DRAFT DD	В
23.11.10	SCHEMATIC DESIGN	A
REVIS	IONS	

# CLIENT

HEALTH INFRASTRUCTURE

PROJECT MANAGER

MG/MT

WARRAWONG COMMUNITY HEALTH CENTRE

PURPOSE OF DRAWING

For Detailed Design

DRAWING TITLE

SITE PLAN 13

NORTH	SCALE BAR			
SCALE	1:50@A1	DRAWN BY		EW
DATE	24.04.16	CHECKED BY		JH
JOB REF.	0122	APPROVED BY		
DRAWING NO.	L_113		REVISION	
$\bigcirc$		F	-	