


WARRAWONG COMMUNITY HEALTH CENTRE

91 COWPER ST, WARRAWONG NSW 2052

DRAWING LIST - REF

SHEET No.	SHEET NAME
01 Cover Sheets	
01-99-0001	COVER SHEET - DRAWING INDEX
11 OVERALL PLANS	
11-99-1001	EXISTING SITE PLAN
11-99-1003	SITE ANALYSIS
11-99-1004	GFA BREAKDOWN
11-99-5001	SHADOW DIAGRAM - SUMMER
11-99-5002	SHADOW DIAGRAM - WINTER
11-99-9001	PROPOSED SITE PLAN - REF
15 DEMOLITION PLANS	
15-99-9901	DEMOLITION PLAN - REF
21-1 GENERAL ARRANGEMENT 1.200	
21-02-9901	LEVEL 02 (ROOF) GENERAL ARRANGEMENT
21-99-9901	LEVEL 00 GENERAL ARRANGEMENT - REF
21-99-9902	LEVEL 01 GENERAL ARRANGEMENT - REF
30 ELEVATIONS	
30-99-9901	ELEVATIONS - SHEET 1 - REF
30-99-9902	ELEVATIONS - SHEET 2 - REF
30-99-9903	ELEVATIONS - SHEET 3 - REF
40 SECTIONS	
40-99-1001	SECTIONS - SHEET 1
40-99-1002	SECTIONS - SHEET 2
82 PERSPECTIVES	
82-99-1001	EXTERIOR PERSPECTIVES SHEET 1
90 Schedules	
97-99-1001	MATERIAL FINISHES

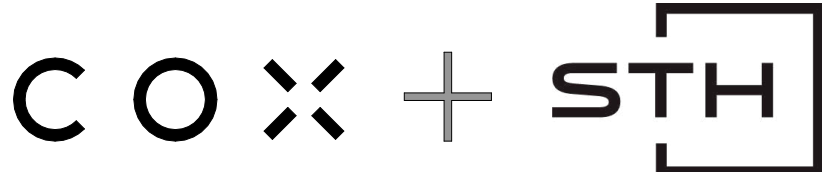


Cox Architecture
70 George Street,
The Rocks (Tallawoladah),
Sydney, NSW 2000, Australia
T + 61 2 9267 9599
F + 61 2 9264 5844

www.coxarchitecture.com.au
Nominated Architects
Joe Agius no. 6491
Russell Lee no. 6367

Silver Thomas Hanley
Level 4, 89 York Street,
Sydney, NSW 2000, Australia
T + 61 2 8299 4600
F + (03) 9885 2455

www.sth.com.au
Nominated Architects
Ernest Ghirardi no. 8173

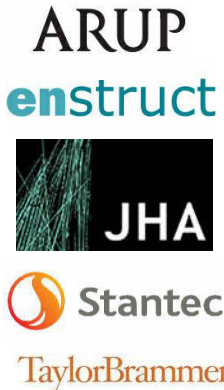

© COPYRIGHT COX ARCHITECTURE PTY LTD ACN 002 535 891, SILVER THOMAS HANLEY ABN 51 154 478 085			
ANY FORM OF REPRODUCTION OF THIS DRAWING IN FULL OR IN PART WITHOUT THE WRITTEN PERMISSION OF COX ARCHITECTURE PTY LTD AND SILVER THOMAS HANLEY CONSTITUTES AN INFRINGEMENT OF COPYRIGHT			
Rev	Description	By	Date
A	REF SUBMISSION	COX*STH	20/11/2023
B	ISSUE FOR REF	COX*STH	10/04/2024

Client	Health Infrastructure
Project No.	221018.03
Document Control Status:	ISSUE FOR REF NOT FOR CONSTRUCTION

Project	WARRAWONG COMMUNITY HEALTH CENTRE 91 Cowper St, Warrawong, NSW 2052
Drawing Title	COVER SHEET - DRAWING INDEX

Co-ordinated:	MG	Drawn:	JC
Project Architect:	BHD	Scale:	@ A1
Project Director:	JA	Date:	10/04/2024
Drawing Number:	130562-WC-CAS-AR-DWG-01-99-0001	Revision:	B

PLOT STAMP DATE: 10/04/2024 10:56:29 AM





SITE PLAN LEGEND

- EXISTING BOUNDARY LINE
- DIVESTMENT LINE - TBC
- 5M STREET SETBACK
- EXISTING TREES ON SITE
- EXISTING BUILDINGS
- EASEMENT
- LOCALISED ROAD WIDENING
REFER TRAFFIC ENGINEER'S DRAWINGS FOR DETAIL
- PROPOSED SERVICES - REFER ANNOTATION

EXISTING SITE SURVEY LEGEND

- SEWER MAIN
- SEWER LINE
- GAS
- WATER MAIN
- FIRE MAIN
- EXISTING SUBSTATION
- TRANSMISSION
- LIGHT POLE
- ELECTRICITY
- COMMS

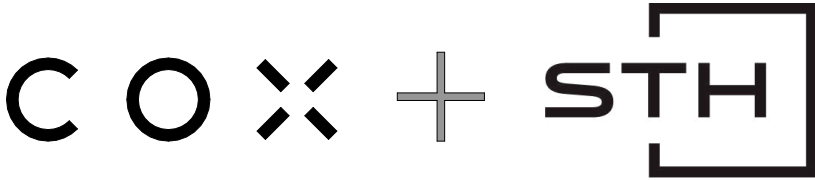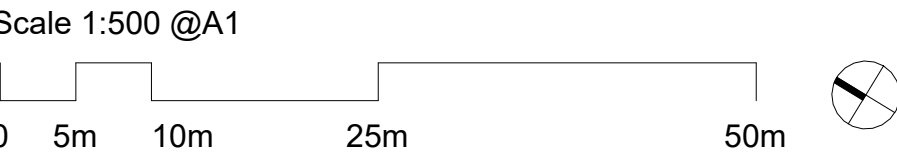

Cox Architecture
70 George Street,
The Rocks (Tallawoladah),
Sydney, NSW 2000, Australia
T + 61 2 9267 9599
F + 61 2 9264 5844

www.coxarchitecture.com.au
Nominated Architects
Joe Agius no. 6491
Russell Lee no. 6367

Silver Thomas Hanley
Level 4, 89 York Street,
Sydney, NSW 2000, Australia
T + 61 2 8299 4600
F + (03) 9885 2455

www.sth.com.au
Nominated Architects
Ernest Girardi no. 8173



© COPYRIGHT COX ARCHITECTURE PTY LTD ACN 002 535 891, SILVER THOMAS HANLEY ABN 61 134 470 065

ANY FORM OF REPRODUCTION OF THIS DRAWING IN FULL OR IN PART WITHOUT THE WRITTEN PERMISSION OF COX ARCHITECTURE PTY LTD AND SILVER THOMAS HANLEY CONSTITUTES AN INFRINGEMENT OF COPYRIGHT

Rev	Description	By	Date
A	DRAFT REF	COX+STH	04/09/23
B	ISSUE FOR TENDER	COX+STH	29/09/2023
C	ISSUE FOR TENDER	COX+STH	20/10/2023
D	ISSUE FOR TENDER	COX+STH	03/11/2023
E	REF SUBMISSION	COX+STH	20/11/2023
F	ISSUE FOR REF	COX+STH	10/04/2024

Client **Health Infrastructure**

Project No. **221018.03**


Document Control Status:
**ISSUE FOR REF
NOT FOR CONSTRUCTION**

Project **WARRAWONG COMMUNITY
HEALTH CENTRE
91 Cowper St, Warrawong, NSW 2052**

Drawing Title
EXISTING SITE PLAN

Co-ordinated:	MG	Drawn:	JC
Project Architect:	BHD	Scale:	As indicated @ A1
Project Director:	JA	Date:	10/04/2024
Drawing Number:	130562-WC-CAS-AR-DWG-11-99-1001	Revision:	F

PLOT STAMP DATE: 10/04/2024 10:56:35 AM

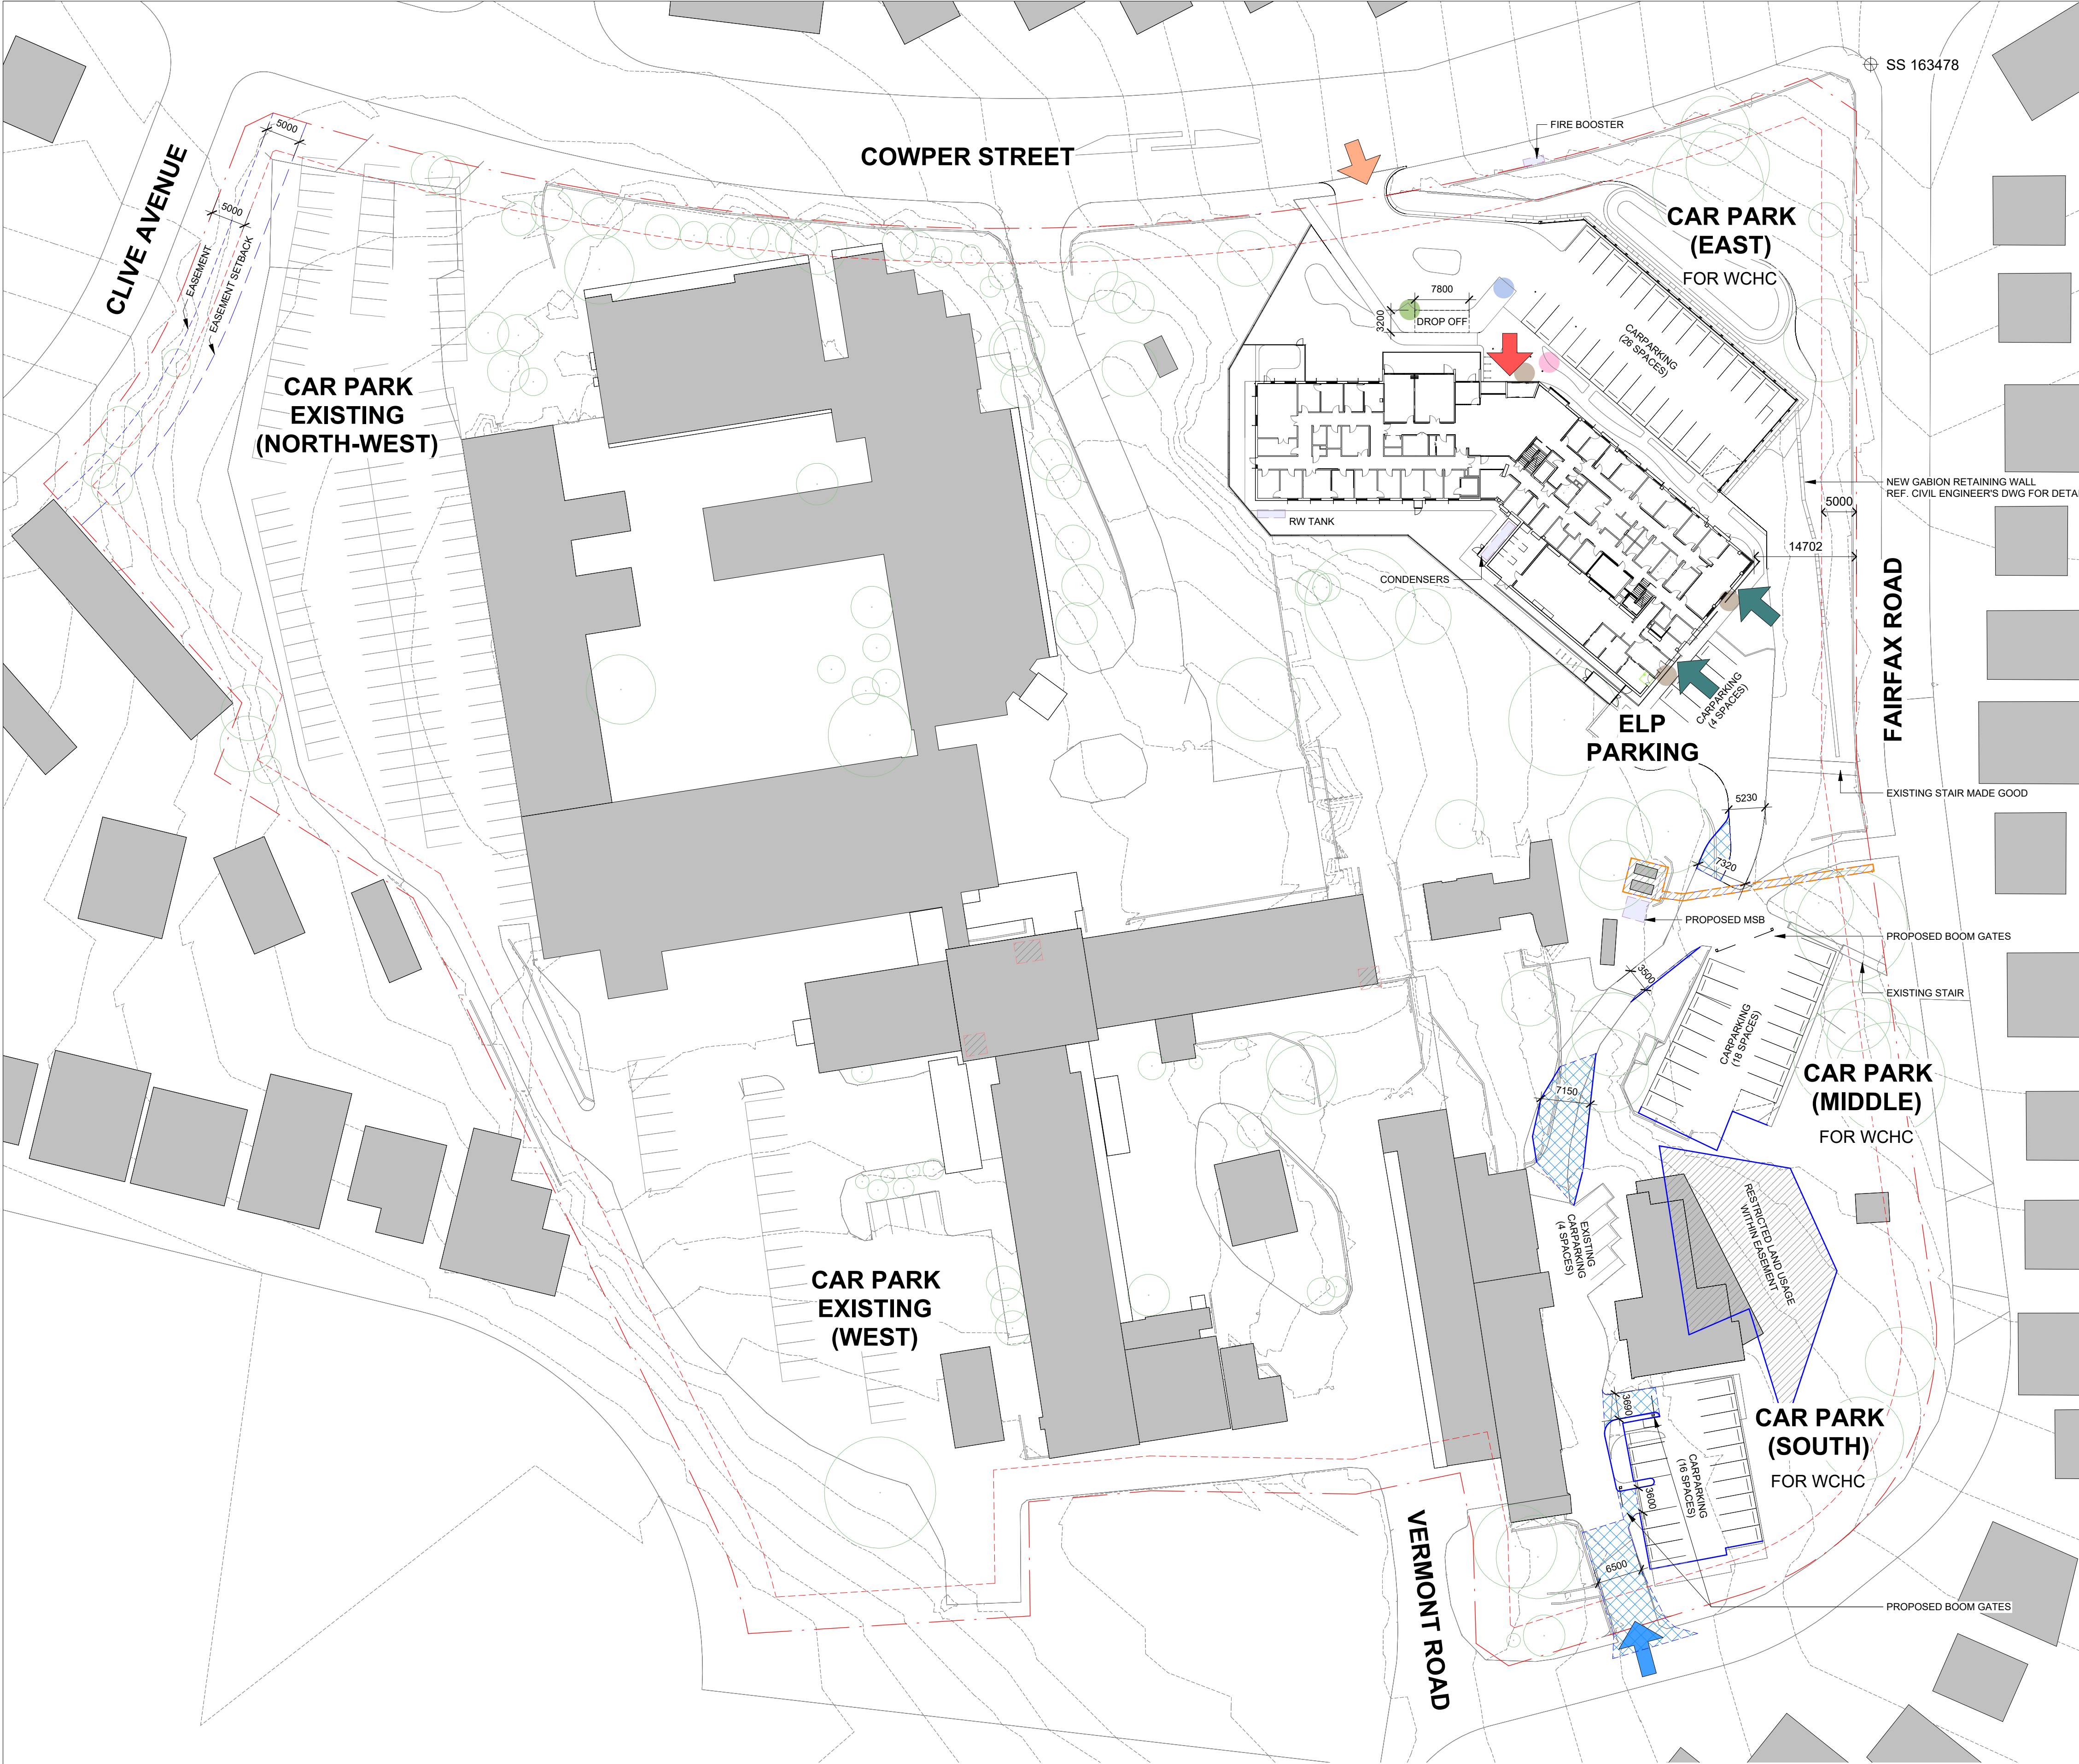

SITE PLAN LEGEND

- EXISTING BOUNDARY LINE
- DIVESTMENT LINE - TBC
- 5M STREET SETBACK
- EXISTING TREES ON SITE
- EXISTING BUILDINGS
- EASEMENT
- LOCALISED ROAD WIDENING
REFER TRAFFIC ENGINEER'S DRAWINGS FOR DETAIL
- PROPOSED SERVICES - REFER ANNOTATION

PROPOSED PARKING FOR WCHC:

CARPARK EAST	26 SPACES
ELP CARPARK	4 SPACES
CARPARK SOUTH	16 SPACES
CARPARK MIDDLE	18 SPACES

TOTAL: 64 SPACES

MOTORCYCLE PARKING:

CARPARK EAST	2 SPACES
CARPARK SOUTH	1 SPACE

TOTAL: 3 SPACES

BICYCLE PARKING: 16 SPACES

SIGNAGE LEGEND


- REFER TO SIGNAGE AND WAYFINDING STRATEGY REPORT FOR ALL SIGNAGE LOCATIONS.
- DROP OFF/PICK UP ZONE POST AND PANEL SIGNAGE
 - VEHICULAR FREESTANDING SIGNAGE
 - PEDESTRIAN DIRECTIONAL FREESTANDING SIGNAGE
 - BUILDING ENTRY SIGNAGE - MAIN ENTRY, ELP, FIRST STEP

SITE ACCESS LEGEND

- MAIN PUBLIC ENTRY
- MAIN PUBLIC VEHICLE ENTRY
- SECONDARY PUBLIC ENTRY (ELP/FIRST STEPS)
- LOGISTICS VEHICLE ENTRY

Scale 1:100 @A1

0 1000mm 2000mm 5000mm 10000mm

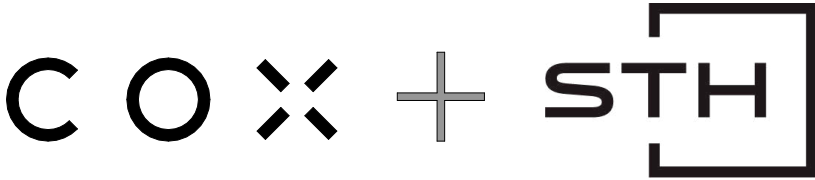

Cox Architecture
70 George Street,
The Rocks (Tallawoladah),
Sydney, NSW 2000, Australia
T + 61 2 9267 9599
F + 61 2 9264 5844

www.coxarchitecture.com.au
Nominated Architects
Joe Agius no. 6491
Russell Lee no. 6367

Silver Thomas Hanley
Level 4, 89 York Street,
Sydney, NSW 2000, Australia
T + 61 2 8299 4600
F + (03) 9885 2455

www.sth.com.au
Nominated Architects
Ernest Girardi no. 8173



© COPYRIGHT COX ARCHITECTURE PTY LTD ACN 002 535 891, SILVER THOMAS HANLEY ABN 61 134 470 905

ANY FORM OF REPRODUCTION OF THIS DRAWING IN FULL OR IN PART WITHOUT THE WRITTEN PERMISSION OF COX ARCHITECTURE PTY LTD AND SILVER THOMAS HANLEY CONSTITUTES AN INFRINGEMENT OF COPYRIGHT

Rev	Description	By	Date
A	DRAFT REF	COX+STH	04/09/23
B	FOR INFORMATION	COX+STH	21/09/2023
C	ISSUE FOR TENDER	COX+STH	29/09/2023
D	ISSUE FOR TENDER	COX+STH	20/10/2023
E	ISSUE FOR TENDER	COX+STH	03/11/2023
F	REF SUBMISSION	COX+STH	20/11/2023
G	ISSUE FOR REF	COX+STH	10/04/2024

Client **Health Infrastructure**

Project No. **221018.03**

Document Control Status: **ISSUE FOR REF
NOT FOR CONSTRUCTION**

Project **WARRAWONG COMMUNITY
HEALTH CENTRE
91 Cowper St, Warrawong, NSW 2052**


Drawing Title **PROPOSED SITE PLAN**

Co-ordinated: **MG** Drawn: **JC**

Project Architect: **BHD** Scale: **As indicated @ A1**


Project Director: **JA** Date: **10/04/2024**

Drawing Number: **130562-WC-CAS-AR-DWG-11-99-1002** Revision: **G**

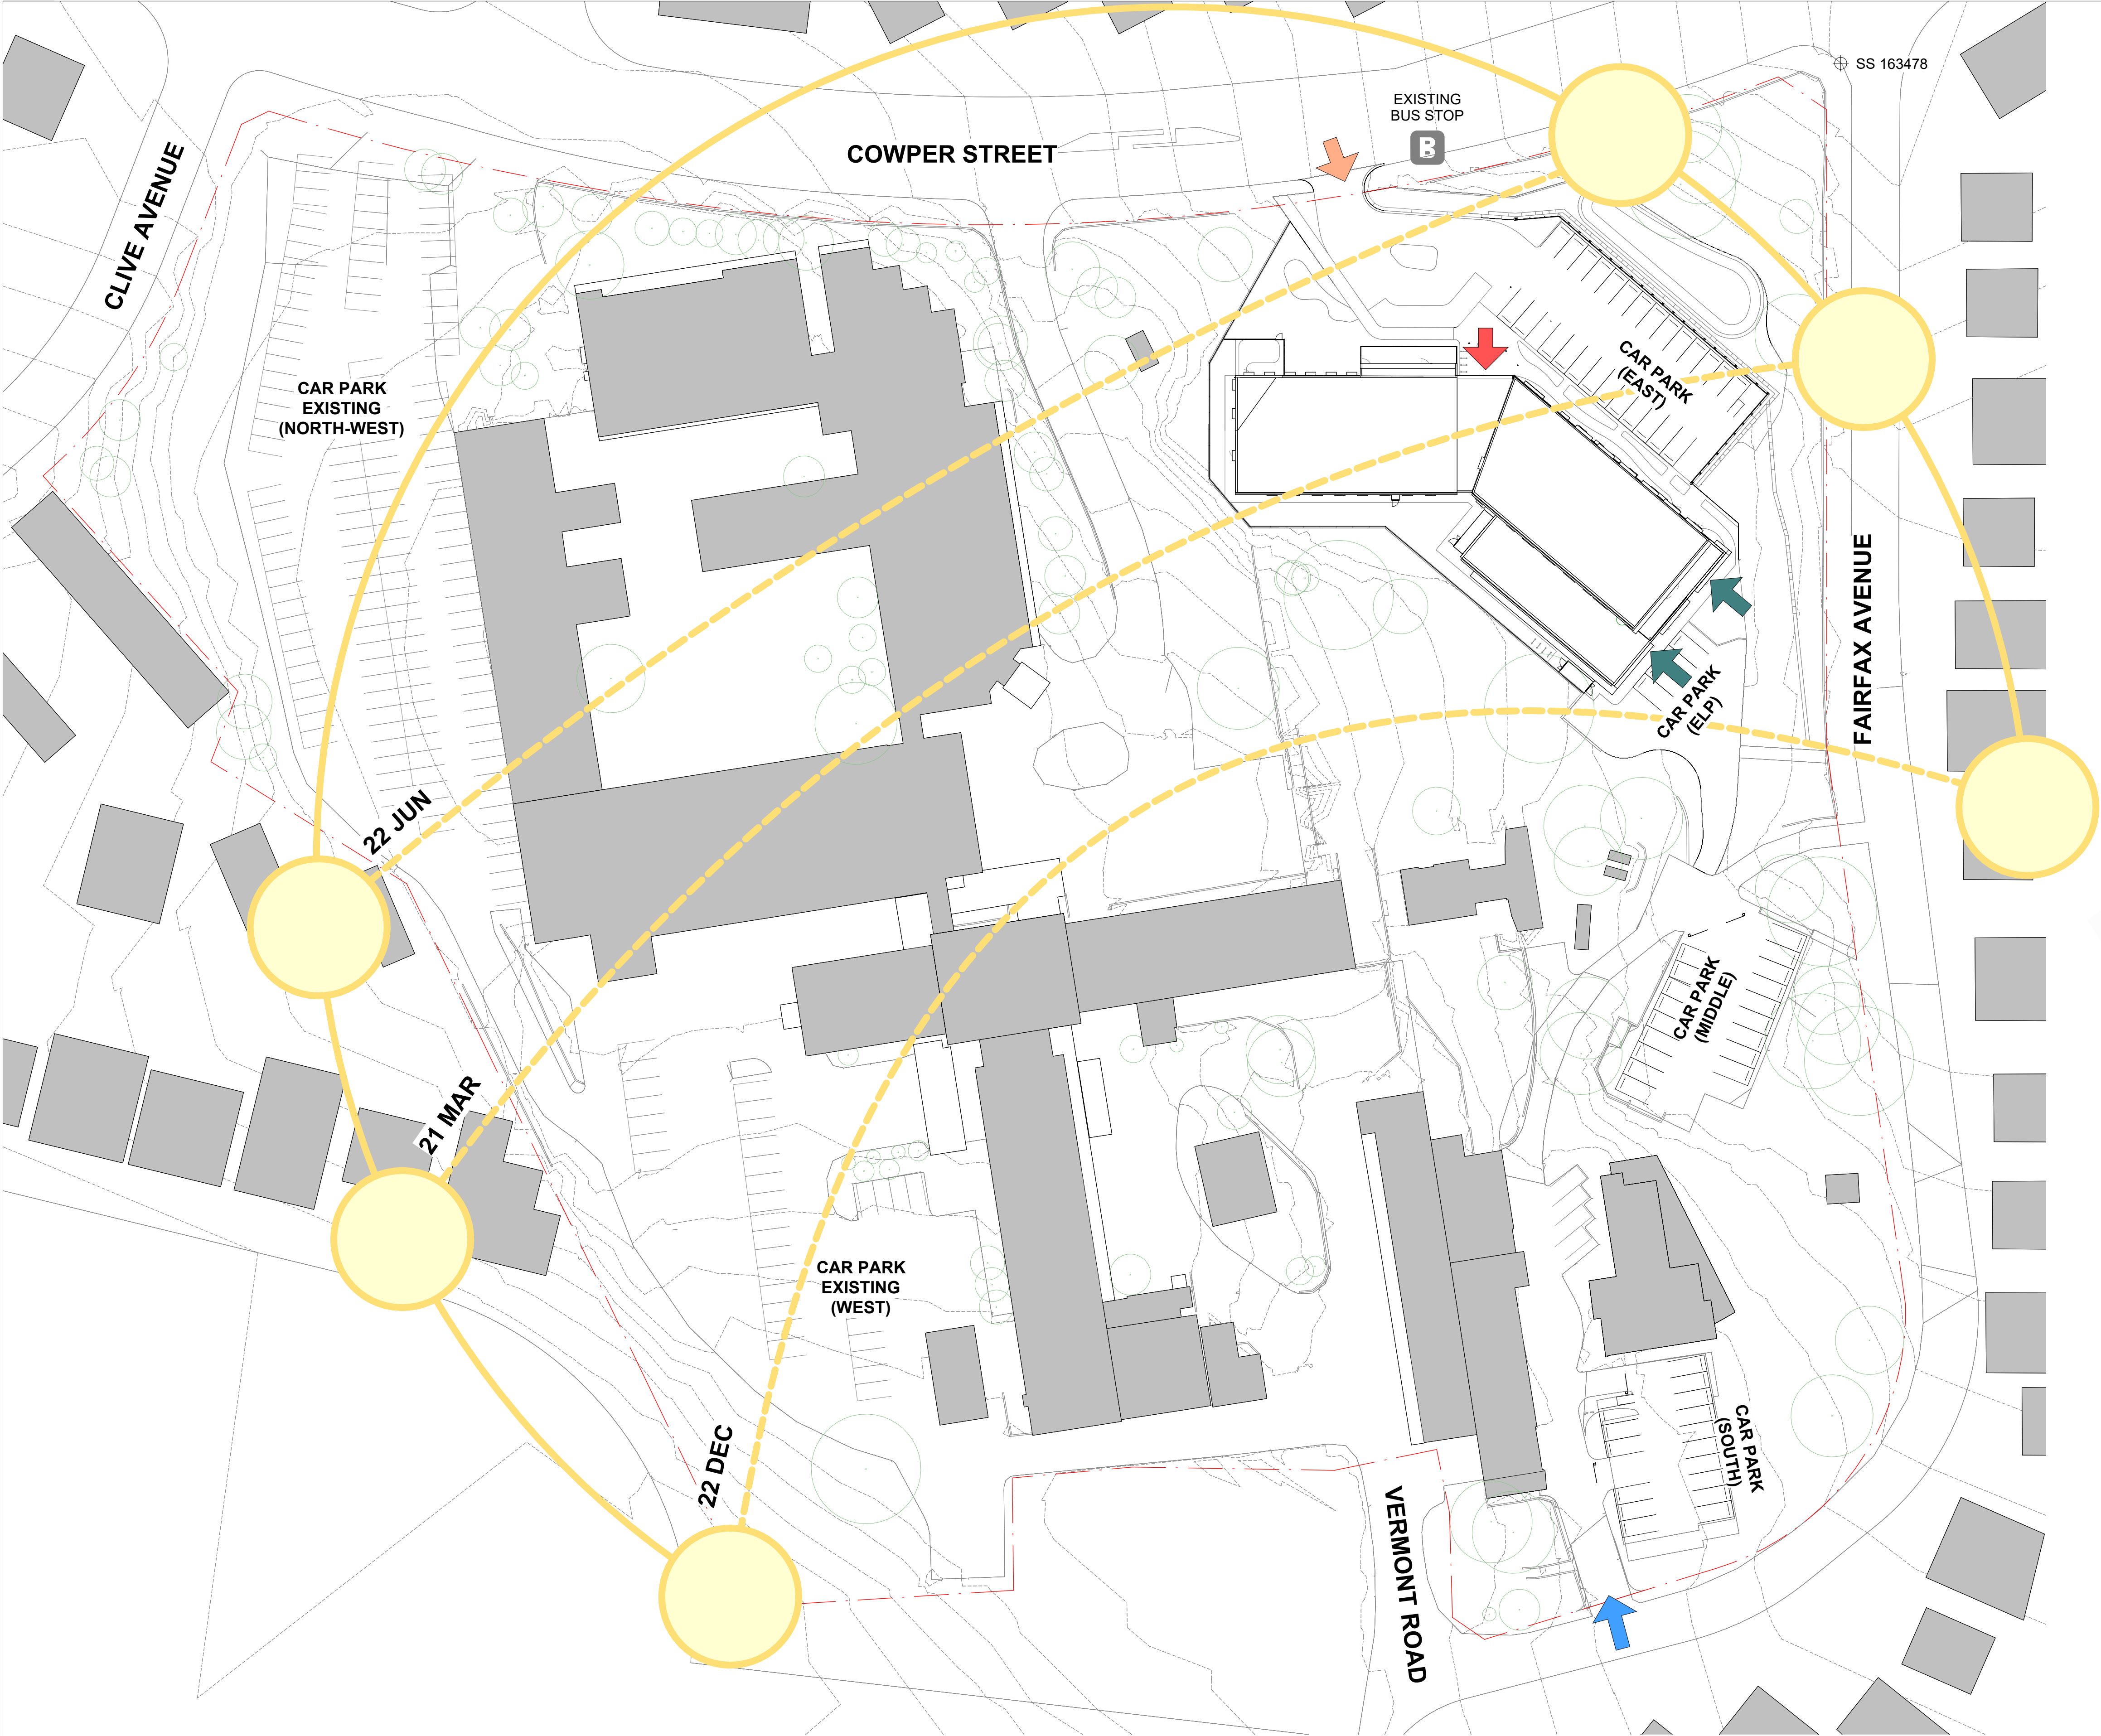

SITE PLAN LEGEND

- EXISTING BOUNDARY LINE
- DIVESTMENT LINE - TBC
- 5M STREET SETBACK
- EXISTING TREES ON SITE
- EXISTING BUILDINGS
- EASEMENT
- LOCALISED ROAD WIDENING
REFER TRAFFIC ENGINEER'S DRAWINGS FOR DETAIL
- PROPOSED SERVICES - REFER ANNOTATION

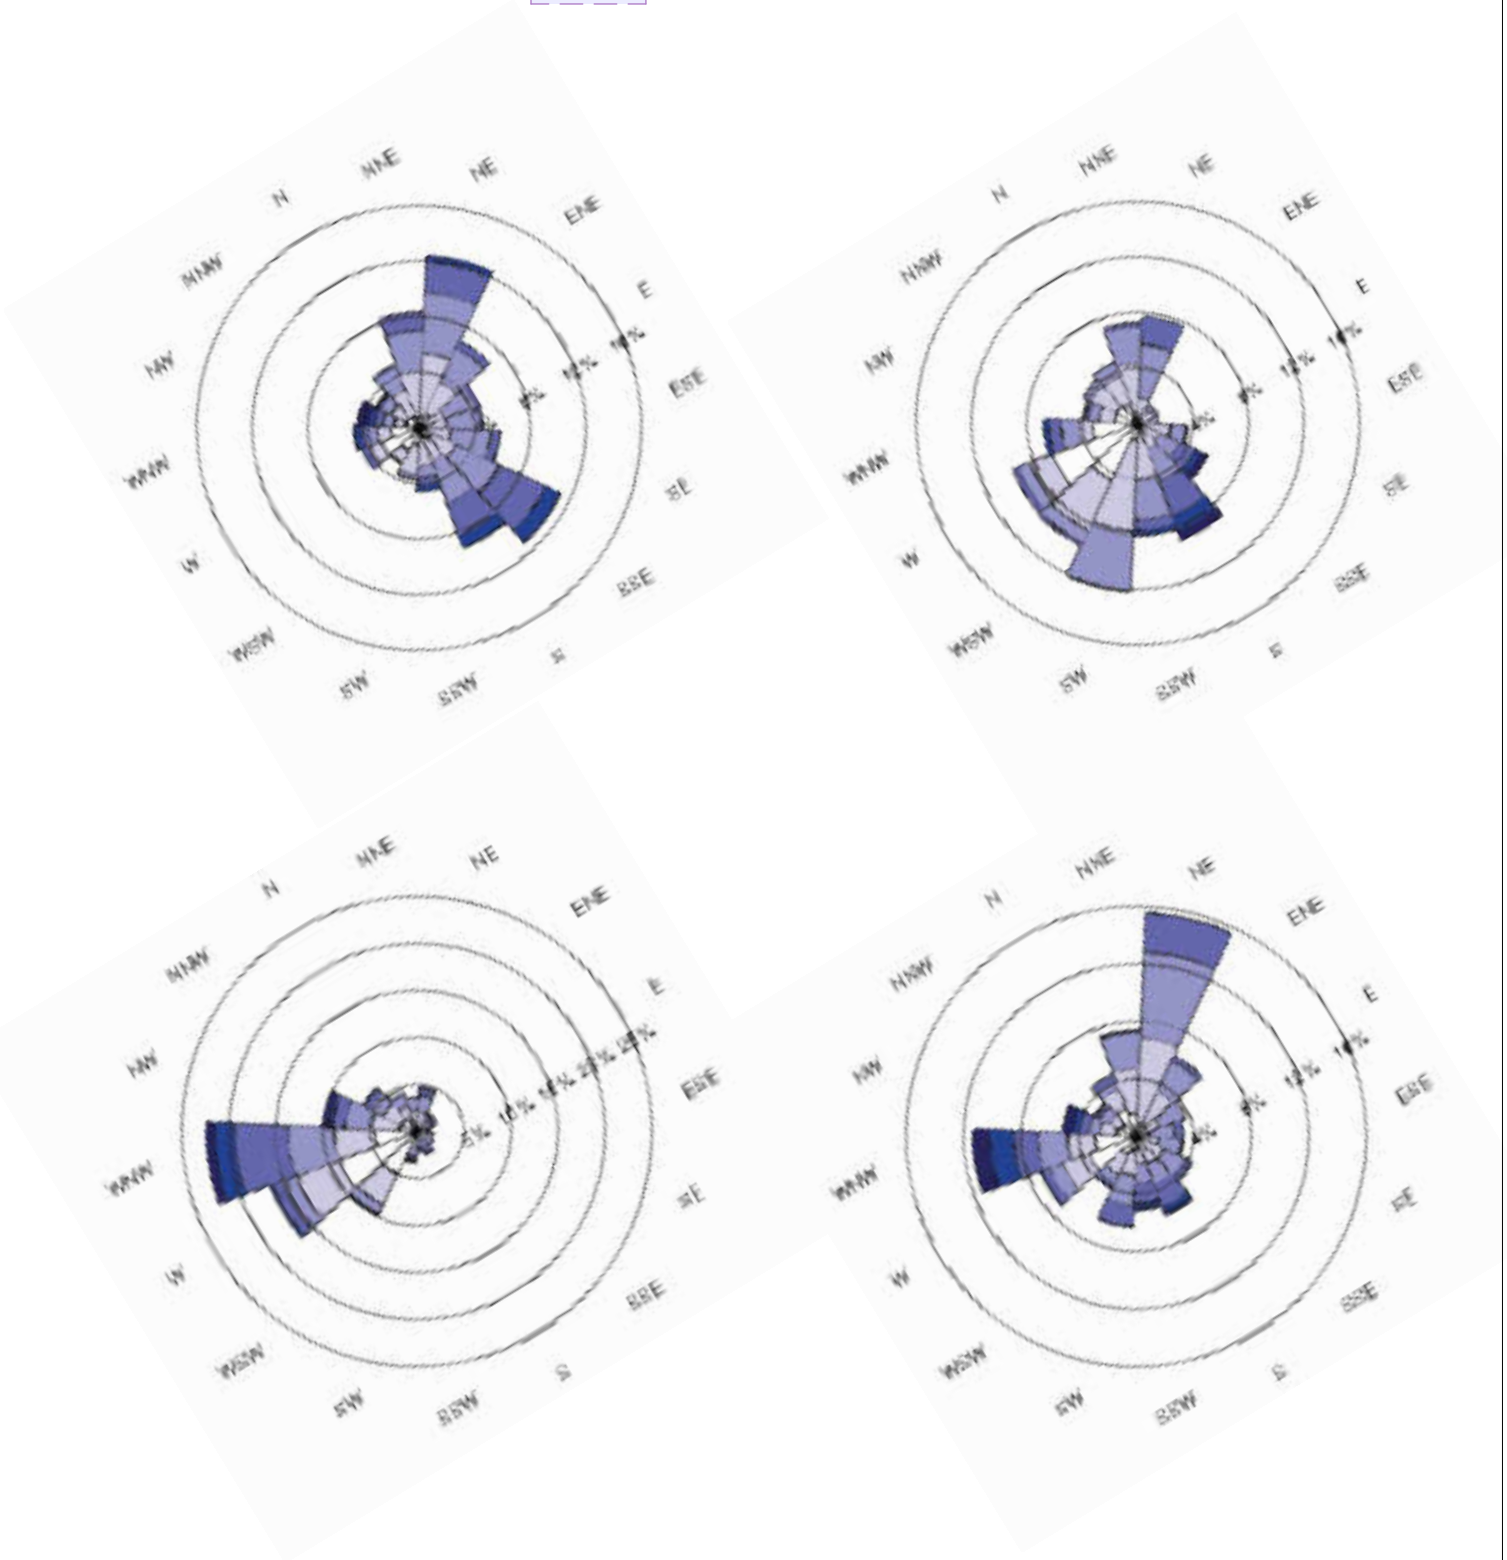

SITE ACCESS LEGEND

- MAIN PUBLIC ENTRY
- MAIN PUBLIC VEHICLE ENTRY
- SECONDARY PUBLIC ENTRY (ELP/FIRST STEPS)
- LOGISTICS VEHICLE ENTRY

Scale 1:500 @A1



COX + STH

Cox Architecture
70 George Street,
The Rocks (Tallawoladah),
Sydney, NSW 2000, Australia
T + 61 2 9267 9599
F + 61 2 9264 5844

www.coxarchitecture.com.au
Nominated Architects
Joe Agius no. 6491
Russell Lee no. 6367

Silver Thomas Hanley
Level 4, 89 York Street,
Sydney, NSW 2000, Australia
T + 61 2 8299 4600
F + (03) 9885 2455

www.sth.com.au
Nominated Architects
Ernest Girardi no. 8173

ARUP
enstruct
JHA
Stantec
TaylorBrammer

savills
NSW
GOVERNMENT

Health
Infrastructure
NSW
GOVERNMENT

Health
Infrastructure
Health
Illawarra Shoalhaven
Local Health District

© COPYRIGHT COX ARCHITECTURE PTY LTD ACN 002 535 891, SILVER THOMAS HANLEY ABN 21 134 470 065

ANY FORM OF REPRODUCTION OF THIS DRAWING IN FULL OR IN PART WITHOUT THE WRITTEN PERMISSION OF COX ARCHITECTURE PTY LTD AND SILVER THOMAS HANLEY CONSTITUTES AN INFRINGEMENT OF COPYRIGHT

Rev	Description	By	Date
A	DRAFT REF	COX+STH	04/09/23
B	ISSUE FOR TENDER	COX+STH	29/09/2023
C	ISSUE FOR TENDER	COX+STH	20/10/2023
D	ISSUE FOR TENDER	COX+STH	03/11/2023
E	REF SUBMISSION	COX+STH	20/11/2023
F	ISSUE FOR REF	COX+STH	10/04/2024

Client **Health Infrastructure**

Project No. **221018.03**

Document Control Status:
**ISSUE FOR REF
NOT FOR CONSTRUCTION**

Project **WARRAWONG COMMUNITY
HEALTH CENTRE
91 Cowper St, Warrawong, NSW 2052**

Drawing Title **SITE ANALYSIS**

Co-ordinated: **MG** Drawn: **JC**

Project Architect: **BHD** Scale: **As indicated @ A1**

Project Director: **JA** Date: **10/04/2024**

Drawing Number: **130562-WC-CAS-AR-DWG-11-99-1003** Revision: **F**

PLOT STAMP DATE: 10/04/2024 10:56:52 AM



Gross Floor Area Legend

LEVEL 00

1 LEVEL 00
SCALE: 1:200



Gross Floor Area Legend



LEVEL 01

2 LEVEL 01
SCALE: 1:200

AREA SCHEDULE - GFA

LEVEL	AREA
LEVEL 00	1491 m²
LEVEL 01	483 m²
Grand total	1974 m²

Scale 1:200 @A1

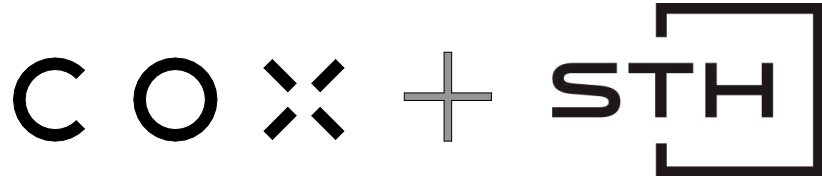 

Cox Architecture


70 George Street,
The Rocks (Tallawoladah),
Sydney, NSW 2000, Australia
T + 61 2 9267 9599
F + 61 2 9264 5844

www.coxarchitecture.com.au
Nominated Architects
Joe Agius no. 6491
Russell Lee no. 6367

Silver Thomas Hanley

Level 4, 89 York Street,
Sydney, NSW 2000, Australia
T + 61 2 8299 4600
F + (03) 9885 2455

www.sth.com.au
Nominated Architects
Ernest Ghirardi no. 8173

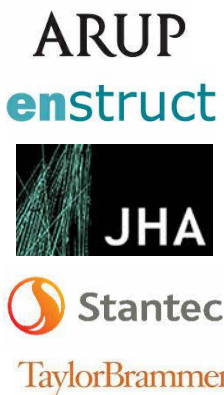

Health
Infrastructure

Health
Illawarra Shoalhaven
Local Health District

© COPYRIGHT COX ARCHITECTURE PTY LTD ACN 002 535 891, SILVER THOMAS HANLEY ABN 51 154 478 065

ANY FORM OF REPRODUCTION OF THIS DRAWING IN FULL OR IN PART WITHOUT THE WRITTEN PERMISSION OF COX ARCHITECTURE PTY LTD AND SILVER THOMAS HANLEY CONSTITUTES AN INFRINGEMENT OF COPYRIGHT

Rev	Description	By	Date
A	DRAFT REF	COX+STH	04/09/23
B	ISSUE FOR TENDER	COX+STH	29/09/2023
C	ISSUE FOR TENDER	COX+STH	20/10/2023
D	ISSUE FOR TENDER	COX+STH	03/11/2023
E	REF SUBMISSION	COX+STH	20/11/2023
F	ISSUE FOR REF	COX+STH	10/04/2024

Client	Health Infrastructure
Project No.	221018.03
Document Control Status:	ISSUE FOR REF NOT FOR CONSTRUCTION

Project	WARRAWONG COMMUNITY HEALTH CENTRE 91 Cowper St, Warrawong, NSW 2052
Drawing Title	GFA BREAKDOWN

Co-ordinated:	MG	Drawn:	JC
Project Architect:	BHD	Scale:	1:200 @ A1
Project Director:	JA	Date:	10/04/2024
Drawing Number:	130562-WC-CAS-AR-DWG-11-99-1004	Revision:	F

PLOT STAMP DATE: 10/04/2024 10:56:57 AM



1 SUMMER SHADOW DIAGRAM - EXISTING 9AM
SCALE: 1 : 1500



2 SUMMER SHADOW DIAGRAM - EXISTING 12PM
SCALE: 1 : 1500



3 SUMMER SHADOW DIAGRAM - EXISTING 3PM
SCALE: 1 : 1500





4 SUMMER SHADOW DIAGRAM - PROPOSED 9AM
SCALE: 1 : 1500



5 SUMMER SHADOW DIAGRAM - PROPOSED 12PM
SCALE: 1 : 1500



6 SUMMER SHADOW DIAGRAM - PROPOSED 3PM
SCALE: 1 : 1500

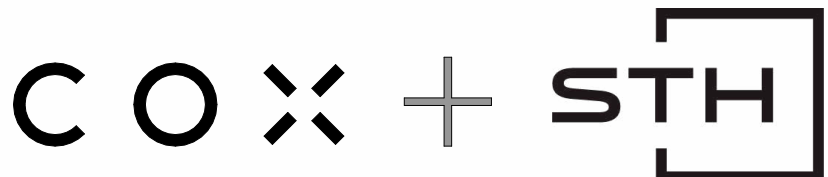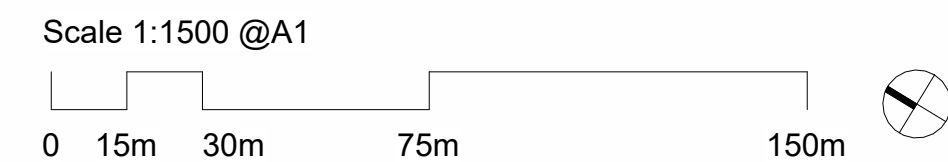

Cox Architecture
70 George Street,
The Rocks (Tallawoladah),
Sydney, NSW 2000, Australia
T + 61 2 9267 9599
F + 61 2 9264 5844

www.coxarchitecture.com.au
Nominated Architects
Joe Agius no. 6491
Russell Lee no. 6367

Silver Thomas Hanley
Level 4, 89 York Street,
Sydney, NSW 2000, Australia
T + 61 2 8299 4600
F + (03) 9885 2455

www.sth.com.au
Nominated Architects
Ernest Girardi no. 8173



Health
Infrastructure



Health
Illawarra Shoalhaven
Local Health District

© COPYRIGHT COX ARCHITECTURE PTY LTD ACN 002 535 891, SILVER THOMAS HANLEY ABN 51 134 470 065

ANY FORM OF REPRODUCTION OF THIS DRAWING IN FULL OR IN PART WITHOUT THE WRITTEN PERMISSION OF COX ARCHITECTURE PTY LTD AND SILVER THOMAS HANLEY CONSTITUTES AN INFRINGEMENT OF COPYRIGHT

Rev	Description	By	Date
A	DRAFT REF	COX+STH	04/09/23
B	ISSUE FOR TENDER	COX+STH	29/09/2023
C	ISSUE FOR TENDER	COX+STH	20/10/2023
D	ISSUE FOR TENDER	COX+STH	03/11/2023
E	REF SUBMISSION	COX+STH	20/11/2023
F	ISSUE FOR REF	COX+STH	10/04/2024

Client **Health Infrastructure**

Project No. **221018.03**

Document Control Status:
**ISSUE FOR REF
NOT FOR CONSTRUCTION**

Project **WARRAWONG COMMUNITY
HEALTH CENTRE
91 Cowper St, Warrawong, NSW 2052**

Drawing Title
**SHADOW DIAGRAM -
SUMMER**

Co-ordinated: **MG**

Project Architect: **BHD**

Project Director: **JA**

Drawing Number: **130562-WC-CAS-AR-DWG-11-99-5001**

Drawn: **JC**

Scale: **1 : 1500 @ A1**

Date: **10/04/2024**

Revision: **F**

PLOT STAMP DATE: 10/04/2024 10:57:24 AM




1 **WINTER SHADOW DIAGRAM - EXISTING 9AM**
SCALE: 1 : 1500



2 **WINTER SHADOW DIAGRAM - EXISTING 12PM**
SCALE: 1 : 1500




3 **WINTER SHADOW DIAGRAM - EXISTING 3PM**
SCALE: 1 : 1500

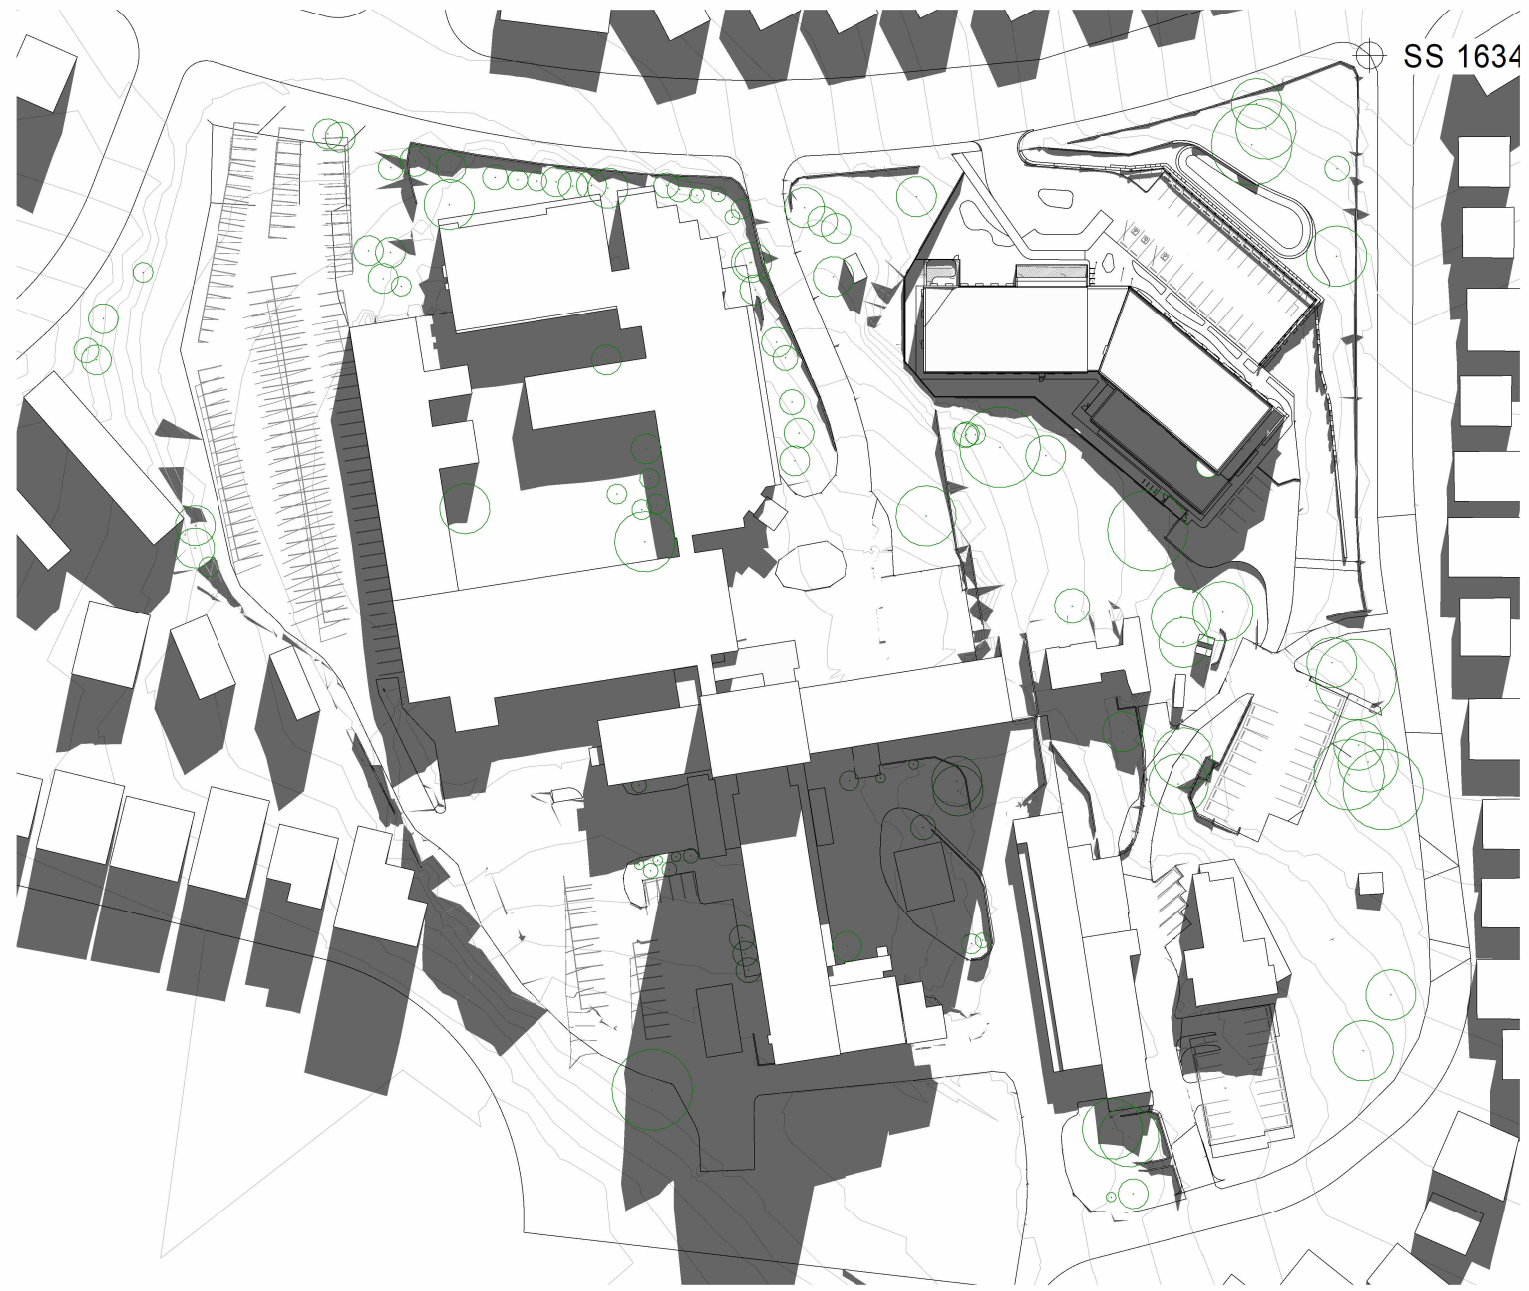



4 **WINTER SHADOW DIAGRAM - PROPOSED 9AM**
SCALE: 1 : 1500



5 **WINTER SHADOW DIAGRAM - PROPOSED 12PM**
SCALE: 1 : 1500

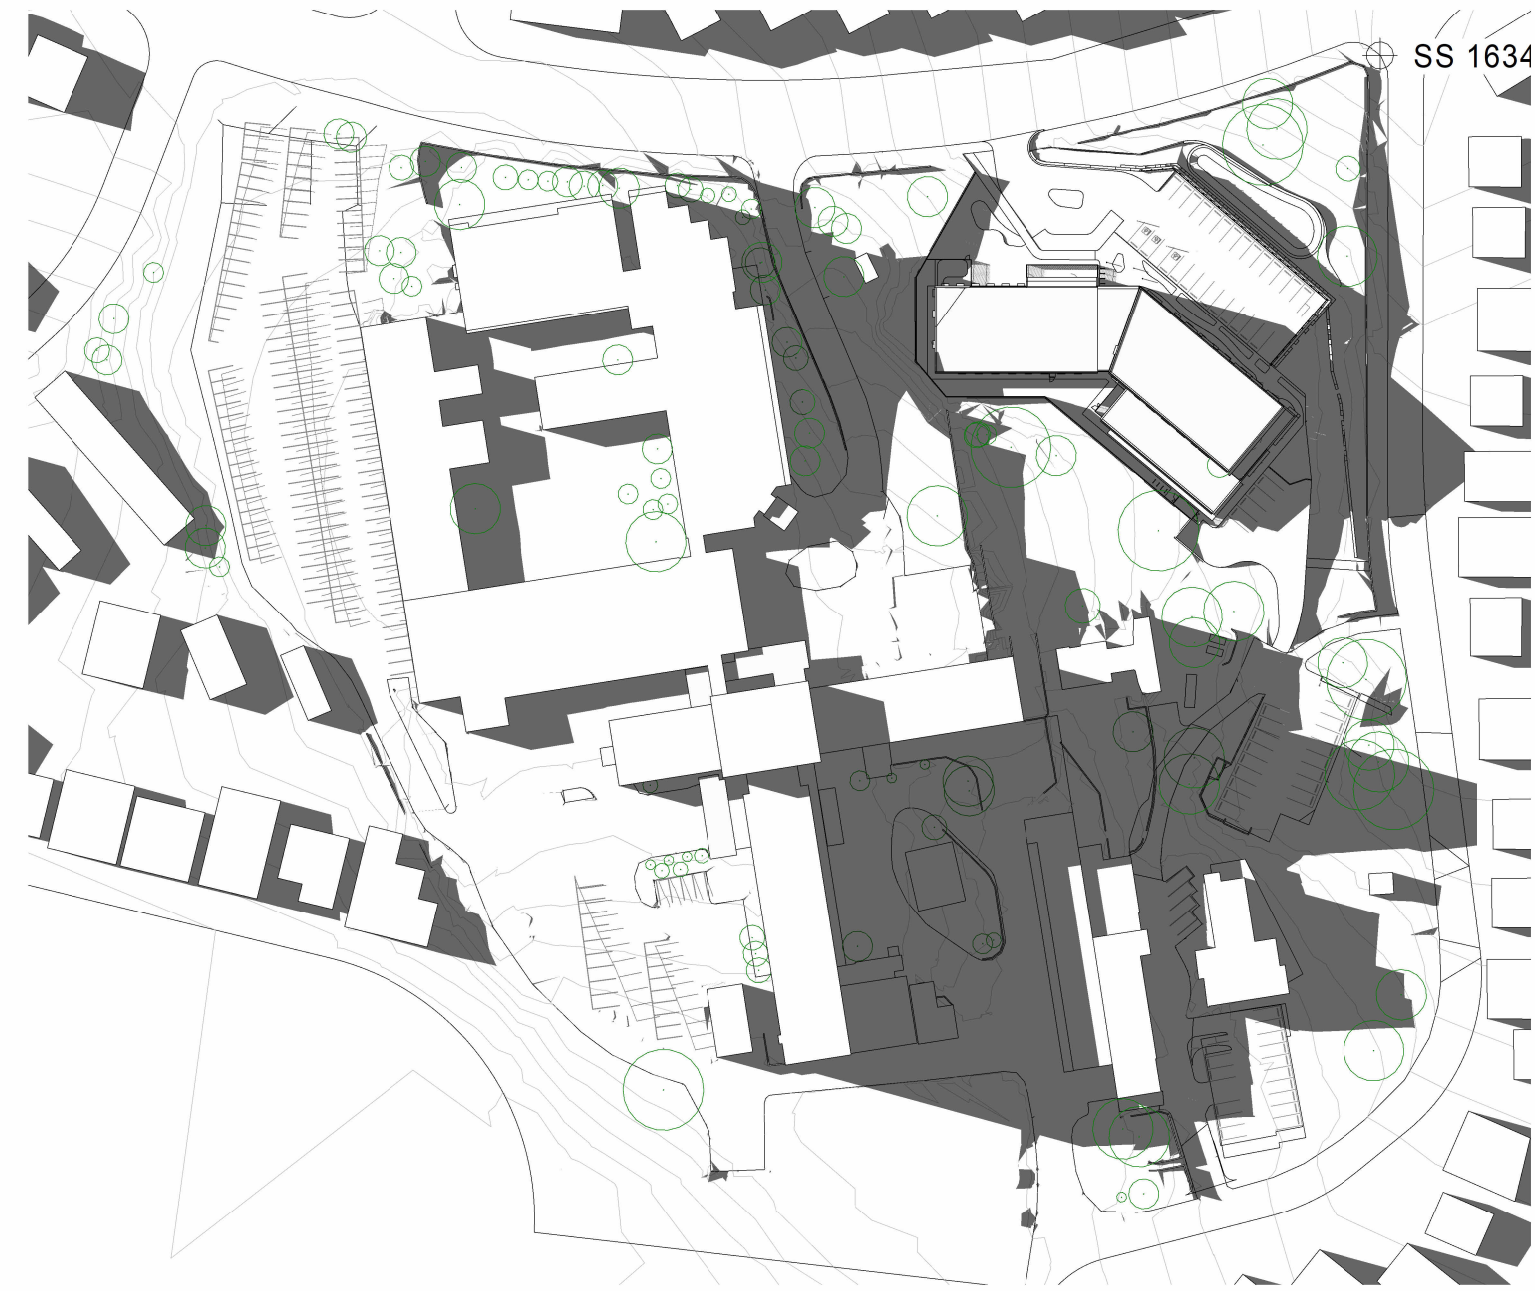

6 **WINTER SHADOW DIAGRAM - PROPOSED 3PM**
SCALE: 1 : 1500

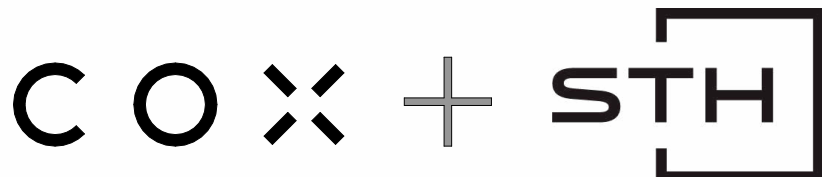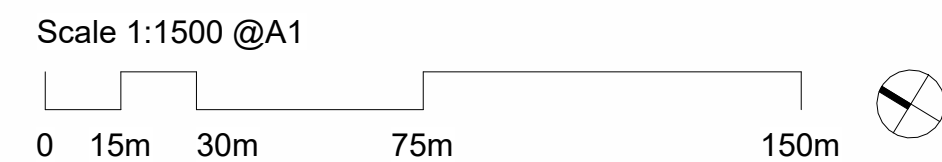

Cox Architecture
70 George Street,
The Rocks (Tallawoladah),
Sydney, NSW 2000, Australia
T + 61 2 9267 9599
F + 61 2 9264 5844

www.coxarchitecture.com.au
Nominated Architects
Joe Agius no. 6491
Russell Lee no. 6367

Silver Thomas Hanley
Level 4, 89 York Street,
Sydney, NSW 2000, Australia
T + 61 2 8299 4600
F + (03) 9885 2455

www.sth.com.au
Nominated Architects
Ernest Girardi no. 8173



© COPYRIGHT COX ARCHITECTURE PTY LTD ACN 002 535 891, SILVER THOMAS HANLEY ABN 51 134 470 065
ANY FORM OF REPRODUCTION OF THIS DRAWING IN FULL OR IN PART WITHOUT THE WRITTEN PERMISSION OF COX ARCHITECTURE PTY LTD AND SILVER THOMAS HANLEY CONSTITUTES AN INFRINGEMENT OF COPYRIGHT

Rev	Description	By	Date
A	DRAFT REF	COX+STH	04/09/23
B	ISSUE FOR TENDER	COX+STH	29/09/2023
C	ISSUE FOR TENDER	COX+STH	20/10/2023
D	ISSUE FOR TENDER	COX+STH	03/11/2023
E	REF SUBMISSION	COX+STH	20/11/2023
F	ISSUE FOR REF	COX+STH	10/04/2024

Client **Health Infrastructure**

Project No. **221018.03**

Document Control Status:
**ISSUE FOR REF
NOT FOR CONSTRUCTION**

Project **WARRAWONG COMMUNITY
HEALTH CENTRE**
91 Cowper St, Warrawong, NSW 2052

Drawing Title
**SHADOW DIAGRAM -
WINTER**


Co-ordinated:


Project Architect:


Project Director:

Drawing Number:
130562-WC-CAS-AR-DWG-11-99-5002

Drawn:
MG
JC
Scale:
1 : 1500 @ A1
Date:
10/04/2024
Revision:
F

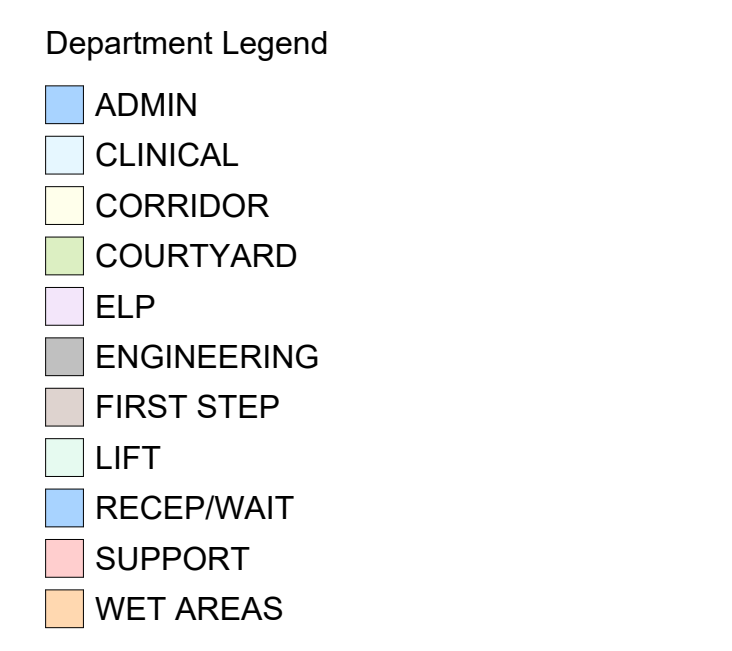

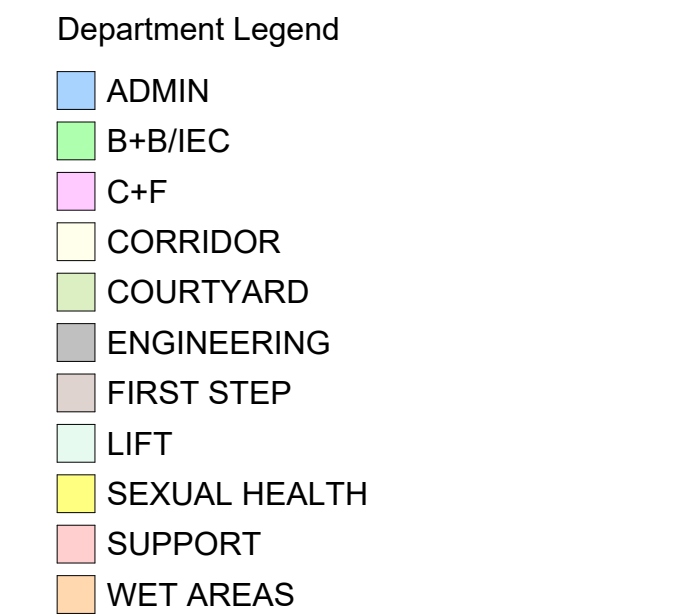

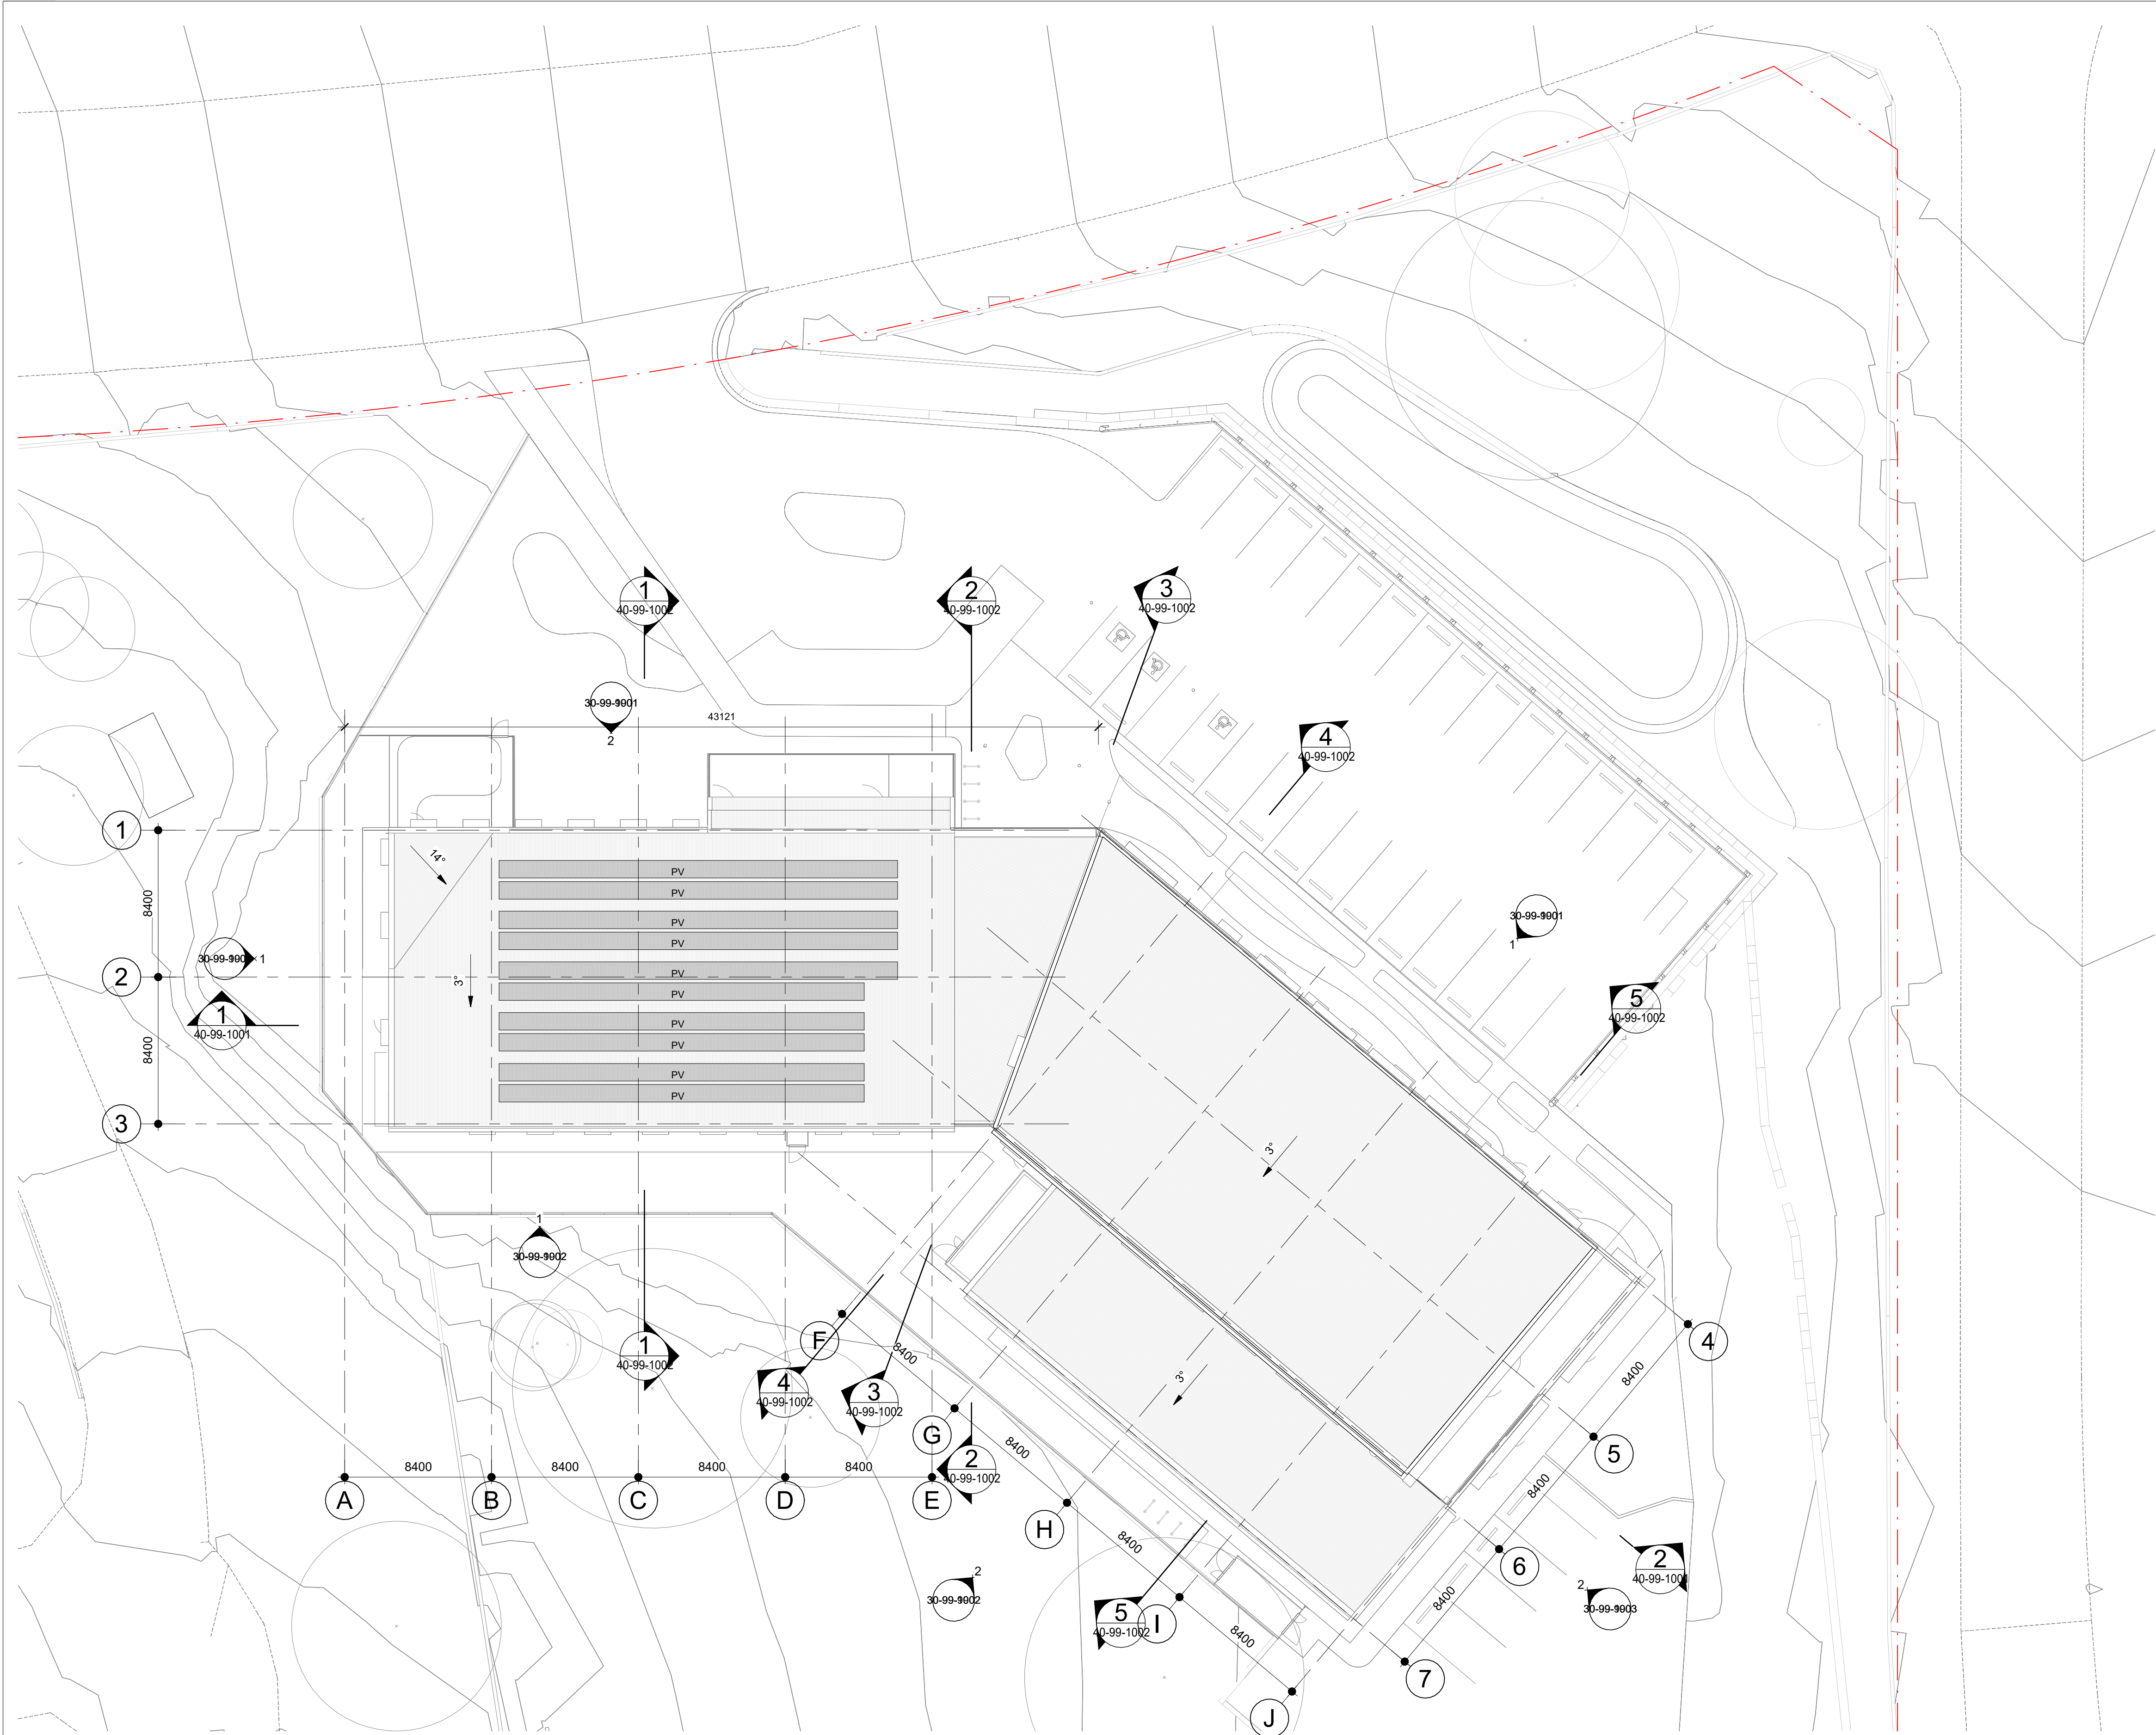

LEGEND: PLANS

FFL X.XXX PROPOSED FINISHED FLOOR LEVEL (METRES) ABOVE DATUM.
FSL X.XXX PROPOSED FINISHED SLAB LEVEL (METRES) ABOVE DATUM.
+ RL X.XXX PROPOSED REDUCED SPOT LEVEL (METRES) ABOVE DATUM.
+ EFFL X.XXX EXISTING FINISHED FLOOR LEVEL (METRES) ABOVE DATUM.
+ EFSL X.XXX EXISTING FINISHED SLAB LEVEL (METRES) ABOVE DATUM.
+ ERL X.XXX EXISTING REDUCED SPOT LEVEL (METRES) ABOVE DATUM.



1500
1500
01 02 GENERAL DIMENSIONS (DIAGONAL)
DIMENSIONS TO GRID (DOT)

Name
B.02.02
J.02
Rev: 15.10.2021
W01
SL
ROOM TAG. REFER TO RLS FOR LAYOUT AND FFE ITEMS.
FOR Refer RLS (SH) 51-99-xxxx. REFER TO "130562-SH-CAS-AR-RDL-51-99-xxxx".
WINDOW TAG (NUMBER, TYPE)
WD-00
WW0
DOOR TAG. "ROOM NUMBER-DOOR NUMBER"

SETOUT POINT
PROPOSED BOUNDARY LINE
EXISTING BOUNDARY LINE
SITE CONSTRUCTION BOUNDARY
MAIN ENTRY
FIRST STEP ENTRY
ELP ENTRY
STAFF ENTRY

DIMENSIONS ARE TYPICALLY TO PRIMARY ELEMENTS, i.e.:
- BLOCKWORK WALLS - FACE OF BLOCK
- CONCRETE WALLS - FACE OF CONCRETE
- STUD WALLS - FACE OF FRAME WORK
- DOOR FRAMES - OUTER EDGE OF FRAME
- OPENINGS - EDGE OF BLOCKWORK
- MULLIONS - CENTRE OF MULLIONS

REFER TO AR51 (ROOM LAYOUT SHEETS) FOR LAYOUT AND FFE ITEMS.
REFER TO AR94 (DOOR SCHEDULE) FOR DOOR SPECIFICATIONS.
REFER TO AR93 (WINDOW SCHEDULE) FOR WINDOW SPECIFICATIONS.

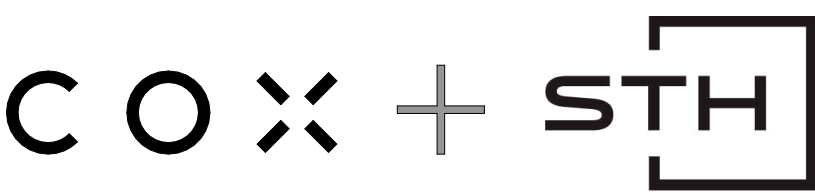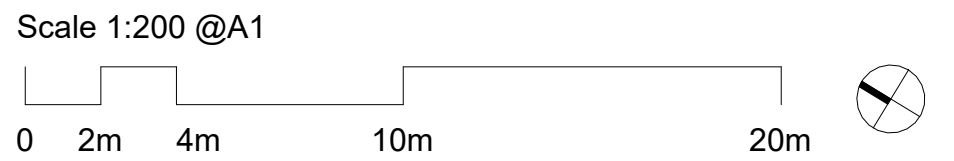

Cox Architecture
70 George Street,
The Rocks (Tallawoladah),
Sydney, NSW 2000, Australia
T + 61 2 9267 9599
F + 61 2 9264 5844
www.coxarchitecture.com.au
Nominated Architects
Joe Agius no. 6491
Russell Lee no. 6367

Silver Thomas Hanley
Level 4, 89 York Street,
Sydney, NSW 2000, Australia
T + 61 2 8299 4600
F + (03) 9885 2455
www.sth.com.au
Nominated Architects
Ernest Girardi no. 8173



© COPYRIGHT COX ARCHITECTURE PTY LTD ACN 002 535 891, SILVER THOMAS HANLEY ABN 21 124 470 905

ANY FORM OF REPRODUCTION OF THIS DRAWING IN FULL OR IN PART WITHOUT THE WRITTEN PERMISSION OF COX ARCHITECTURE PTY LTD AND SILVER THOMAS HANLEY CONSTITUTES AN INFRINGEMENT OF COPYRIGHT

Rev	Description	By	Date
A	DRAFT REF	COX+STH	04/09/23
B	FOR INFORMATION	COX+STH	21/09/2023
C	ISSUE FOR TENDER	COX+STH	29/09/2023
D	ISSUE FOR TENDER	COX+STH	20/10/2023
E	ISSUE FOR TENDER	COX+STH	03/11/2023
F	REF SUBMISSION	COX+STH	20/11/2023
G	ISSUE FOR REF	COX+STH	10/04/2024

Client **Health Infrastructure**

Project No. **221018.03**

Document Control Status:
**ISSUE FOR REF
NOT FOR CONSTRUCTION**

Project **WARRAWONG COMMUNITY
HEALTH CENTRE
91 Cowper St, Warrawong, NSW 2052**

Drawing Title
**LEVEL 02 (ROOF) GENERAL
ARRANGEMENT**

Co-ordinated: **MG**

Project Architect: **BHD**

Project Director: **JA**

Drawing Number: **130562-WC-CAS-AR-DWG-21-02-9901**

Drawn: **JC**

Scale: **As indicated @ A1**

Date: **10/04/2024**


Revision: **G**

PLOT STAMP DATE: 10/04/2024 10:58:20 AM


LEGEND: ELEVATIONS & SECTIONS

▼ RL X.XXX PROPOSED REDUCED SPOT LEVEL
(METRES) ABOVE DATUM.

EXISTING TOPOGRAPHY

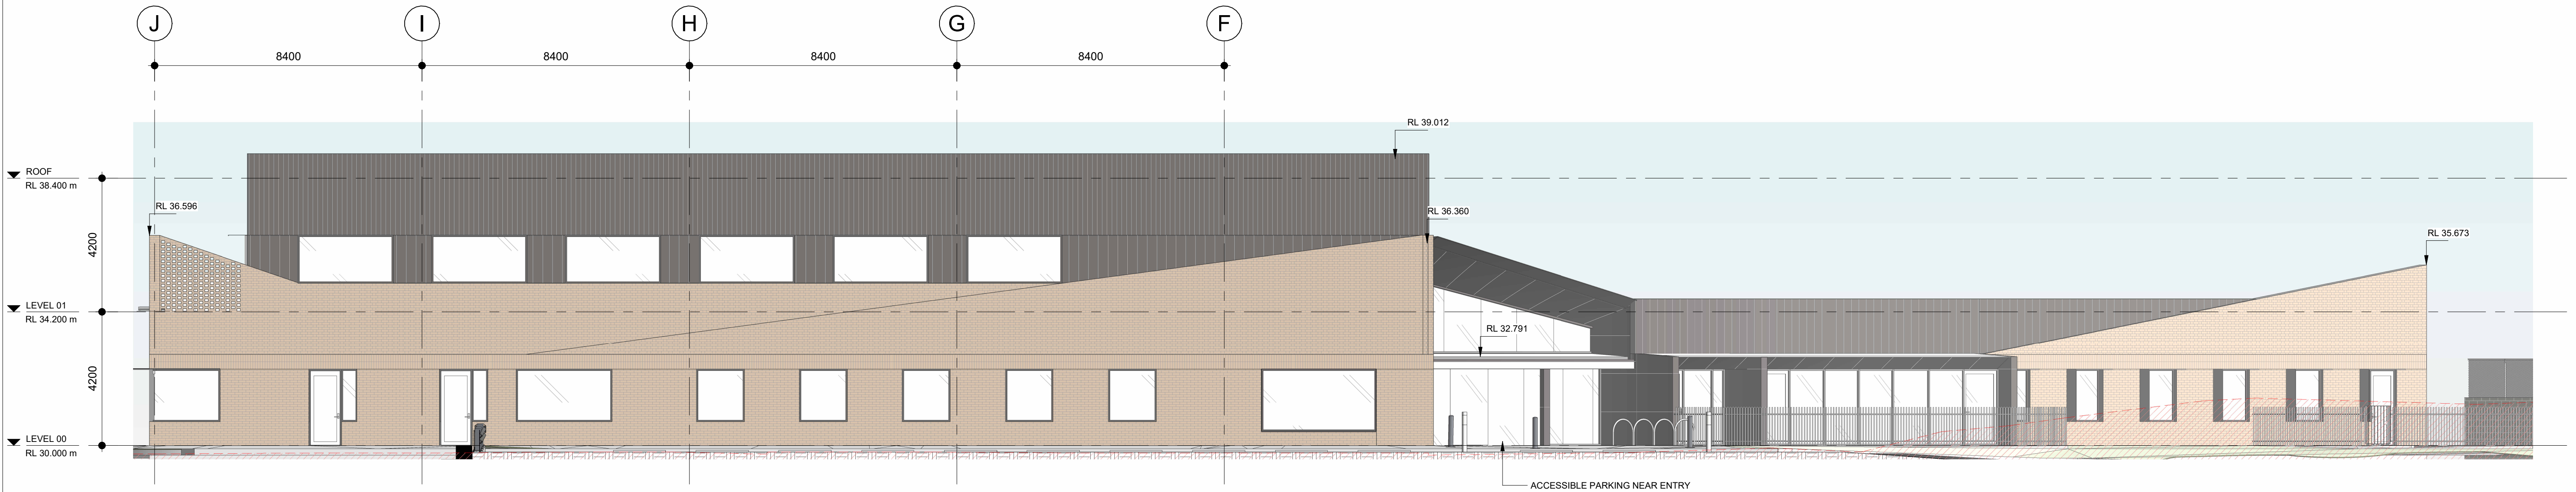

1 EASTERN ELEVATION 1-1
SCALE: 1 : 100

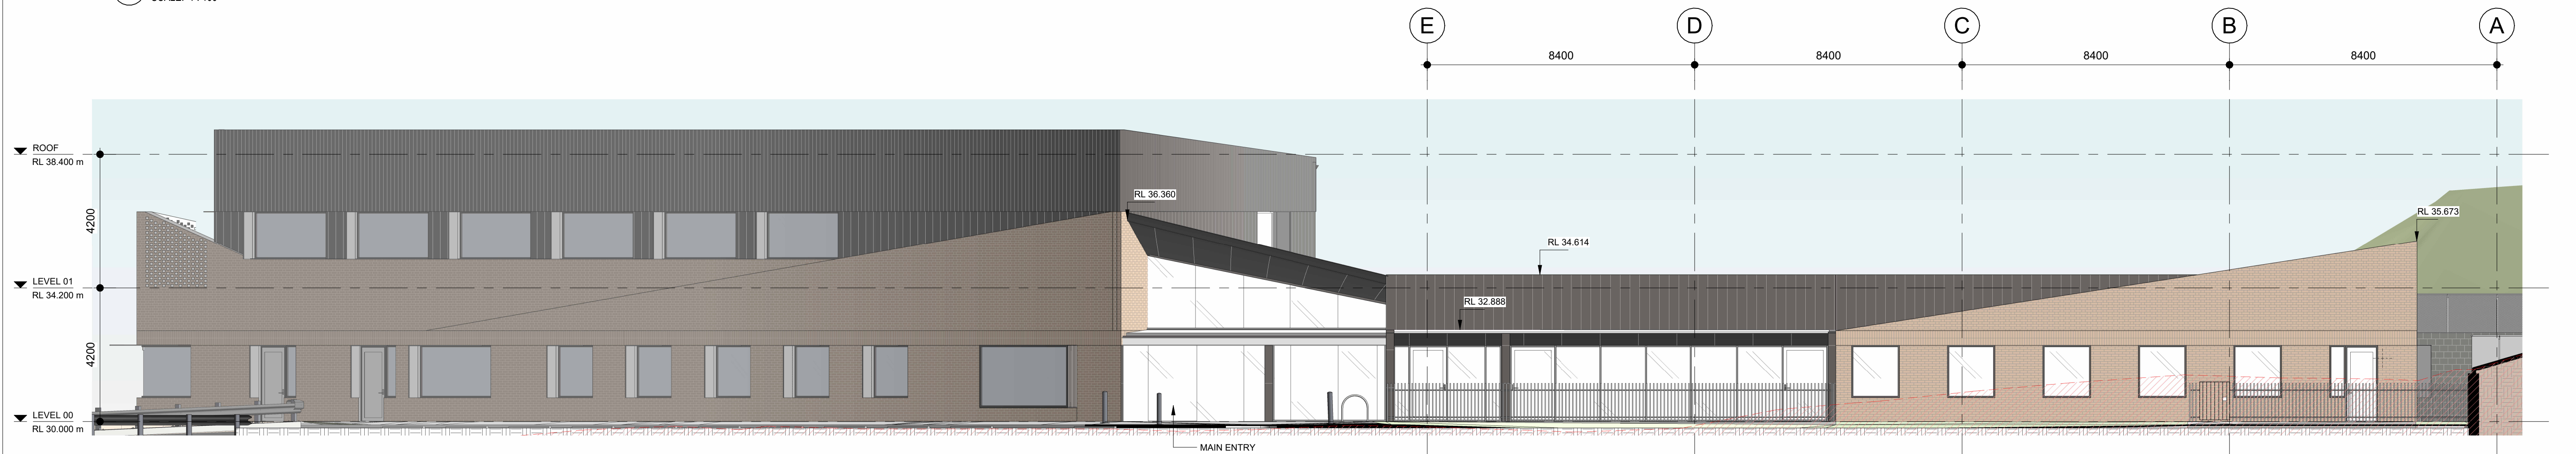

2 EASTERN ELEVATION 1-2
SCALE: 1 : 100

Scale 1:100 @A1

0 1000mm 2000mm 5000mm 10000mm

COX + STH

Cox Architecture

70 George Street,
The Rocks (Tallawoladah),
Sydney, NSW 2000, Australia
T + 61 2 9267 9599
F + 61 2 9264 5844

www.coxarchitecture.com.au
Nominated Architects
Joe Agius no. 6491
Russell Lee no. 6367

Silver Thomas Hanley

Level 4, 89 York Street,
Sydney, NSW 2000, Australia
T + 61 2 8299 4600
F + (03) 9885 2455

www.sth.com.au
Nominated Architects
Ernest Ghirardi no. 8173

ARUP
enstruct
JHA
Stantec
TaylorBrammer


savills

NSW
GOVERNMENT

Health
Infrastructure

NSW
GOVERNMENT

Health
Illawarra Shoalhaven
Local Health District

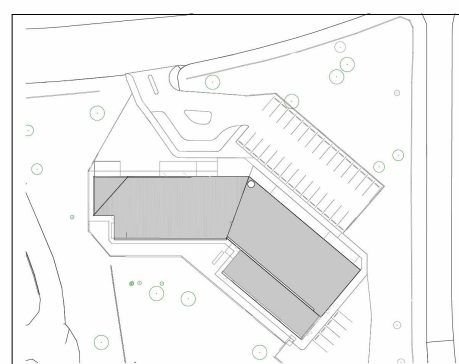

© COPYRIGHT COX ARCHITECTURE PTY LTD ACN 002 535 891, SILVER THOMAS HANLEY ABN
21 134 478 065

ANY FORM OF REPRODUCTION OF THIS DRAWING IN FULL OR IN PART WITHOUT THE WRITTEN
PERMISSION OF COX ARCHITECTURE PTY LTD AND SILVER THOMAS HANLEY CONSTITUTES AN
INFRINGEMENT OF COPYRIGHT

Rev	Description	By	Date
A	DRAFT REF	COX+STH	04/09/23
B	FOR INFORMATION	COX+STH	21/09/2023
C	ISSUE FOR TENDER	COX+STH	29/09/2023
D	ISSUE FOR TENDER	COX+STH	20/10/2023
E	ISSUE FOR TENDER	COX+STH	03/11/2023
F	REF SUBMISSION	COX+STH	20/11/2023
G	ISSUE FOR REF	COX+STH	10/04/2024

Client Health Infrastructure

Project No. 221018.03

Document Control Status:
ISSUE FOR REF
NOT FOR CONSTRUCTION

Project
WARRAWONG COMMUNITY
HEALTH CENTRE
91 Cowper St, Warrawong, NSW 2052

Drawing Title
ELEVATIONS - SHEET 1 -
REF

Co-ordinated: MG

Project Architect: BHD

Project Director: JA

Drawing Number: 130562-WC-CAS-AR-DWG-30-99-9901

Drawn: JC

Scale: 1 : 100 @ A1

Date: 10/04/2024


Revision: G

PLOT STAMP DATE: 10/04/2024 10:58:42 AM


LEGEND: ELEVATIONS & SECTIONS

▼ RL X.XXX PROPOSED REDUCED SPOT LEVEL
(METRES) ABOVE DATUM.

EXISTING TOPOGRAPHY

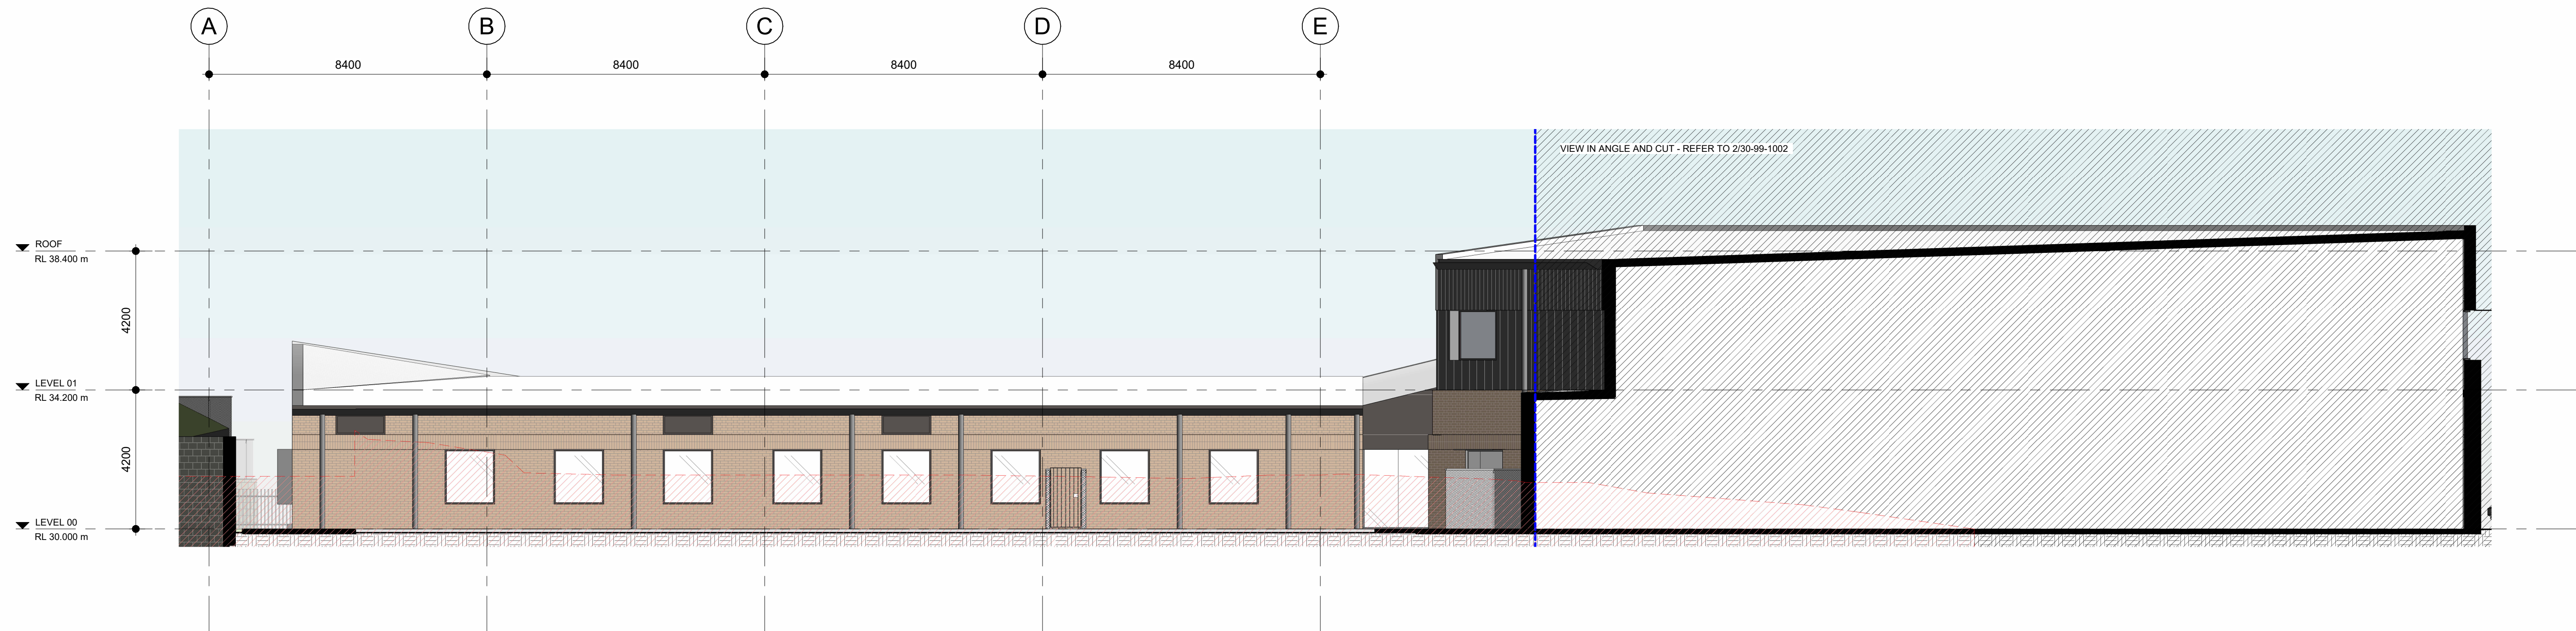


1 WESTERN ELEVATION 1-1
SCALE: 1:100

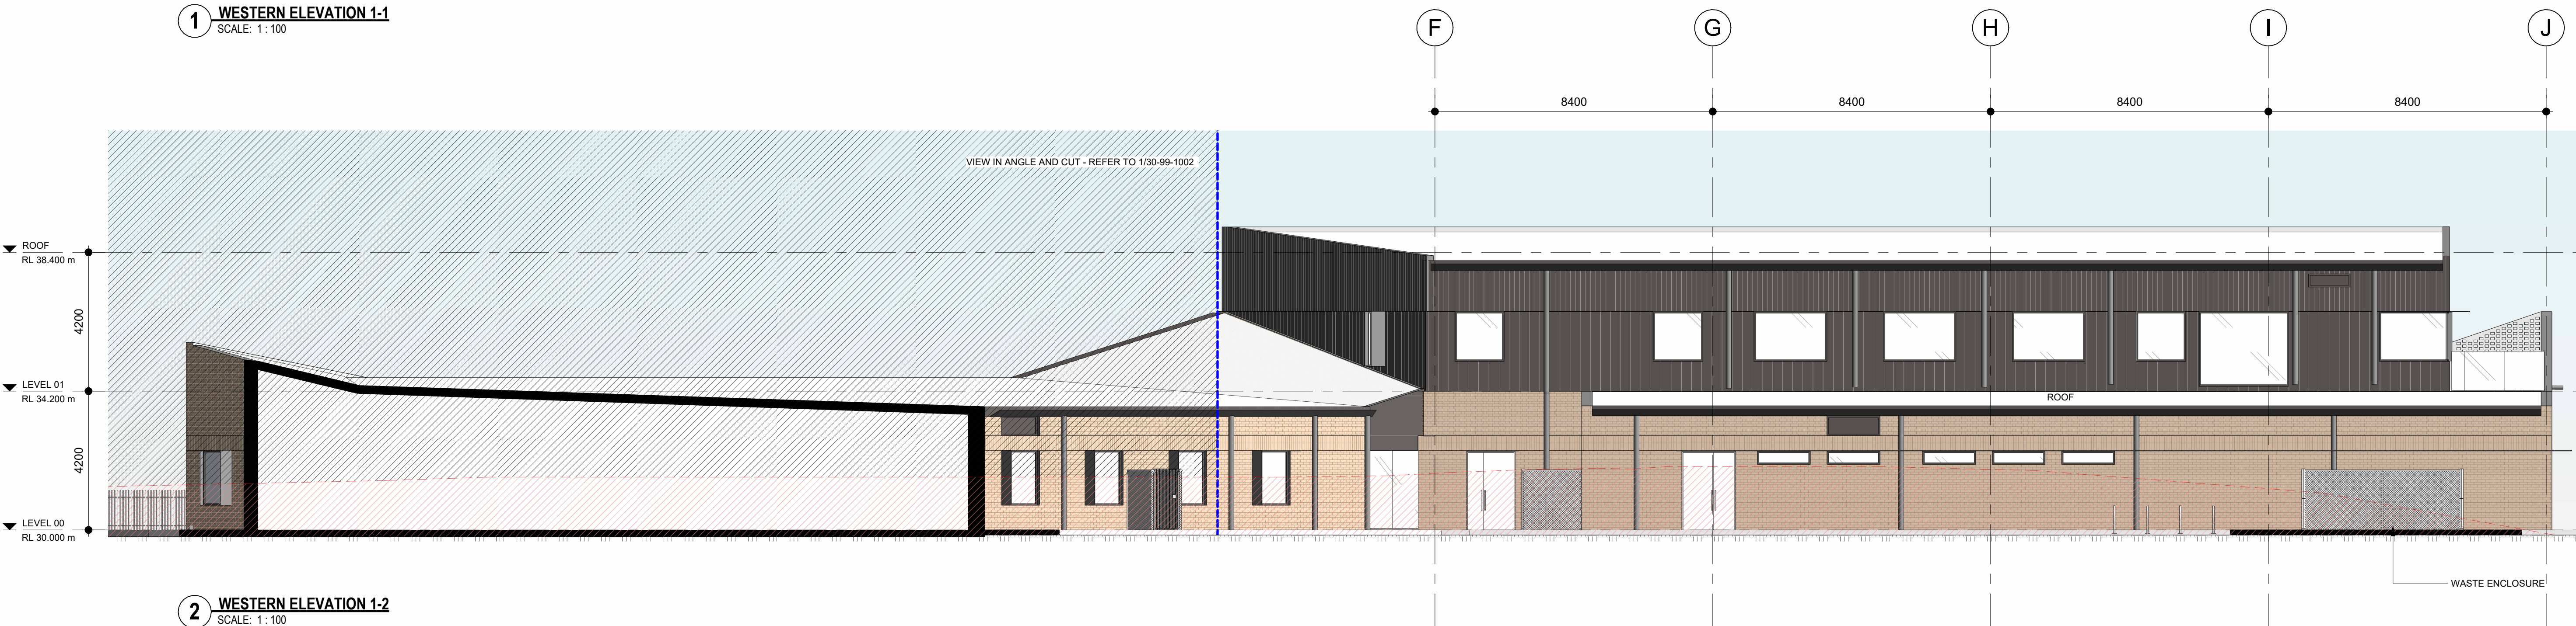


2 WESTERN ELEVATION 1-2
SCALE: 1:100

Scale 1:100 @A1
0 1000mm 2000mm 5000mm 10000mm

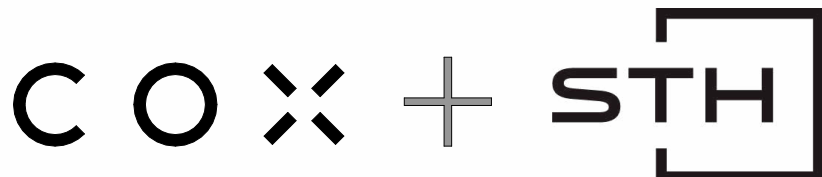


Cox Architecture
70 George Street,
The Rocks (Tallawoladah),
Sydney, NSW 2000, Australia
T + 61 2 9267 9599
F + 61 2 9264 5844
www.coxarchitecture.com.au
Nominated Architects
Joe Agius no. 6491
Russell Lee no. 6367

Silver Thomas Hanley
Level 4, 89 York Street,
Sydney, NSW 2000, Australia
T + 61 2 8299 4600
F + (03) 9885 2455
www.sth.com.au
Nominated Architects
Ernest Ghirardi no. 8173

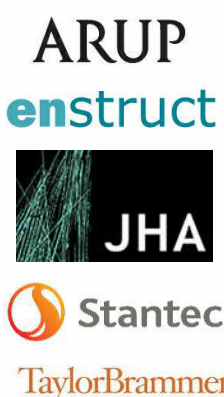

Health Infrastructure
Health
Illawarra Shoalhaven
Local Health District

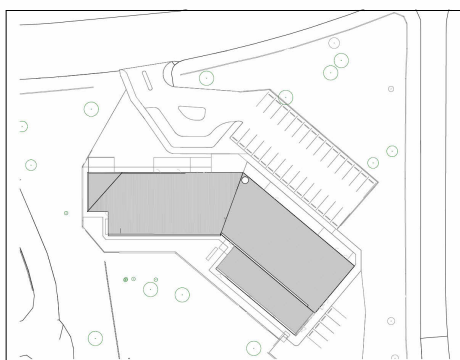

© COPYRIGHT COX ARCHITECTURE PTY LTD ACN 002 535 891, SILVER THOMAS HANLEY ABN 21 58 478 065

ANY FORM OF REPRODUCTION OF THIS DRAWING IN FULL OR IN PART WITHOUT THE WRITTEN PERMISSION OF COX ARCHITECTURE PTY LTD AND SILVER THOMAS HANLEY CONSTITUTES AN INFRINGEMENT OF COPYRIGHT

Rev	Description	By	Date
A	DRAFT REF	COX+STH	04/09/23
B	FOR INFORMATION	COX+STH	21/09/2023
C	ISSUE FOR TENDER	COX+STH	29/09/2023
D	ISSUE FOR TENDER	COX+STH	20/10/2023
E	ISSUE FOR TENDER	COX+STH	03/11/2023
F	REF SUBMISSION	COX+STH	20/11/2023
G	ISSUE FOR REF	COX+STH	10/04/2024

Client **Health Infrastructure**

Project No. **221018.03**

Document Control Status:
**ISSUE FOR REF
NOT FOR CONSTRUCTION**

Project **WARRAWONG COMMUNITY
HEALTH CENTRE**
91 Cowper St, Warrawong, NSW 2052

Drawing Title
**ELEVATIONS - SHEET 2 -
REF**

Co-ordinated: **MG**

Project Architect: **BHD**

Project Director: **JA**

Drawing Number:
130562-WC-CAS-AR-DWG-30-99-9902

Drawn: **JC**

Scale: **1:100 @ A1**

Date: **10/04/2024**


Revision: **G**

PLOT STAMP DATE: 10/04/2024 10:58:05 AM


LEGEND: ELEVATIONS & SECTIONS

▼ RL X.XXX PROPOSED REDUCED SPOT LEVEL
(METRES) ABOVE DATUM.

EXISTING TOPOGRAPHY

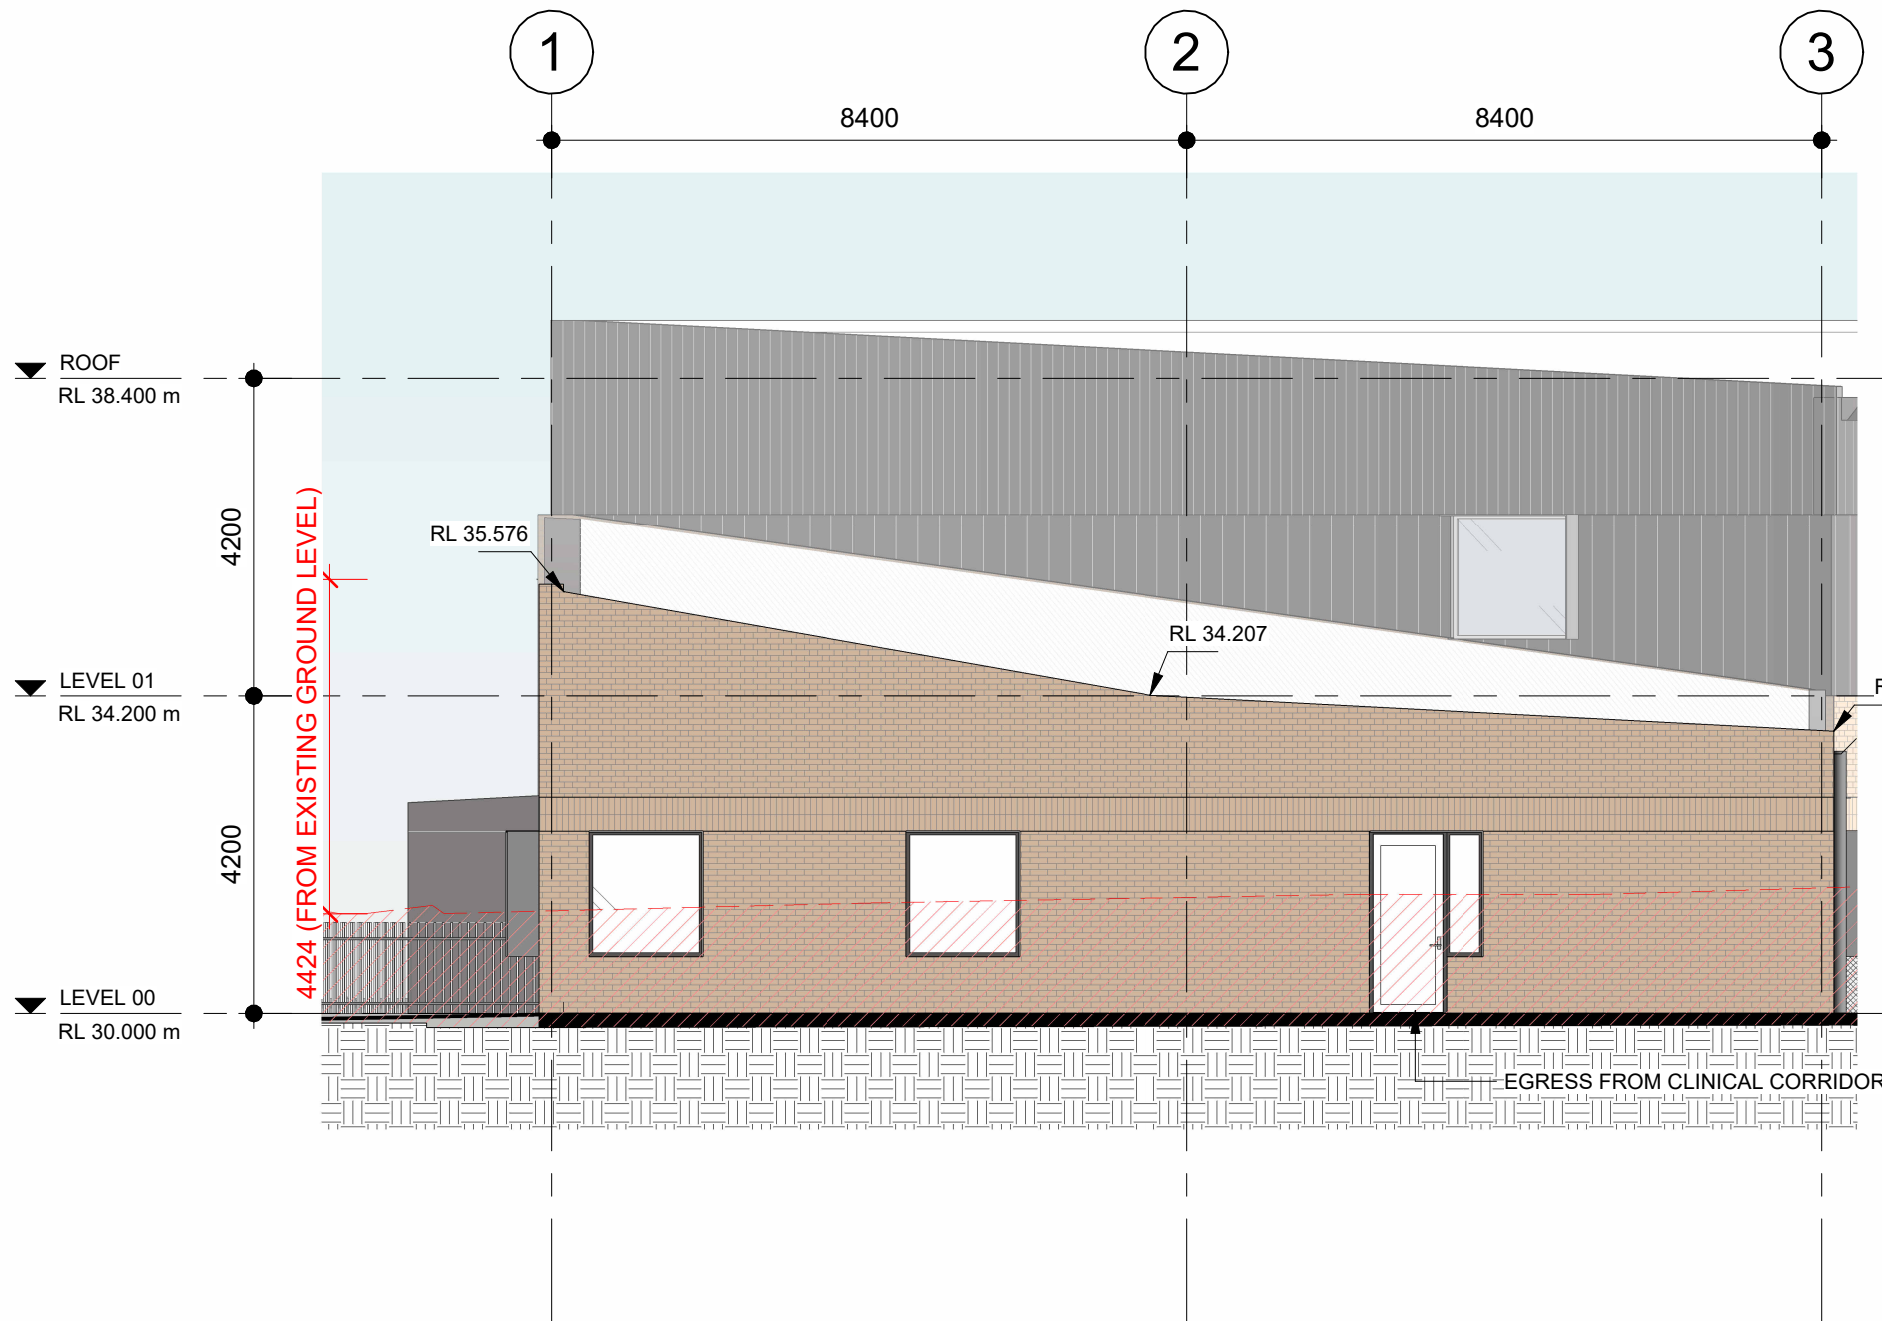


1 NORTHERN ELEVATION 1
SCALE: 1:100

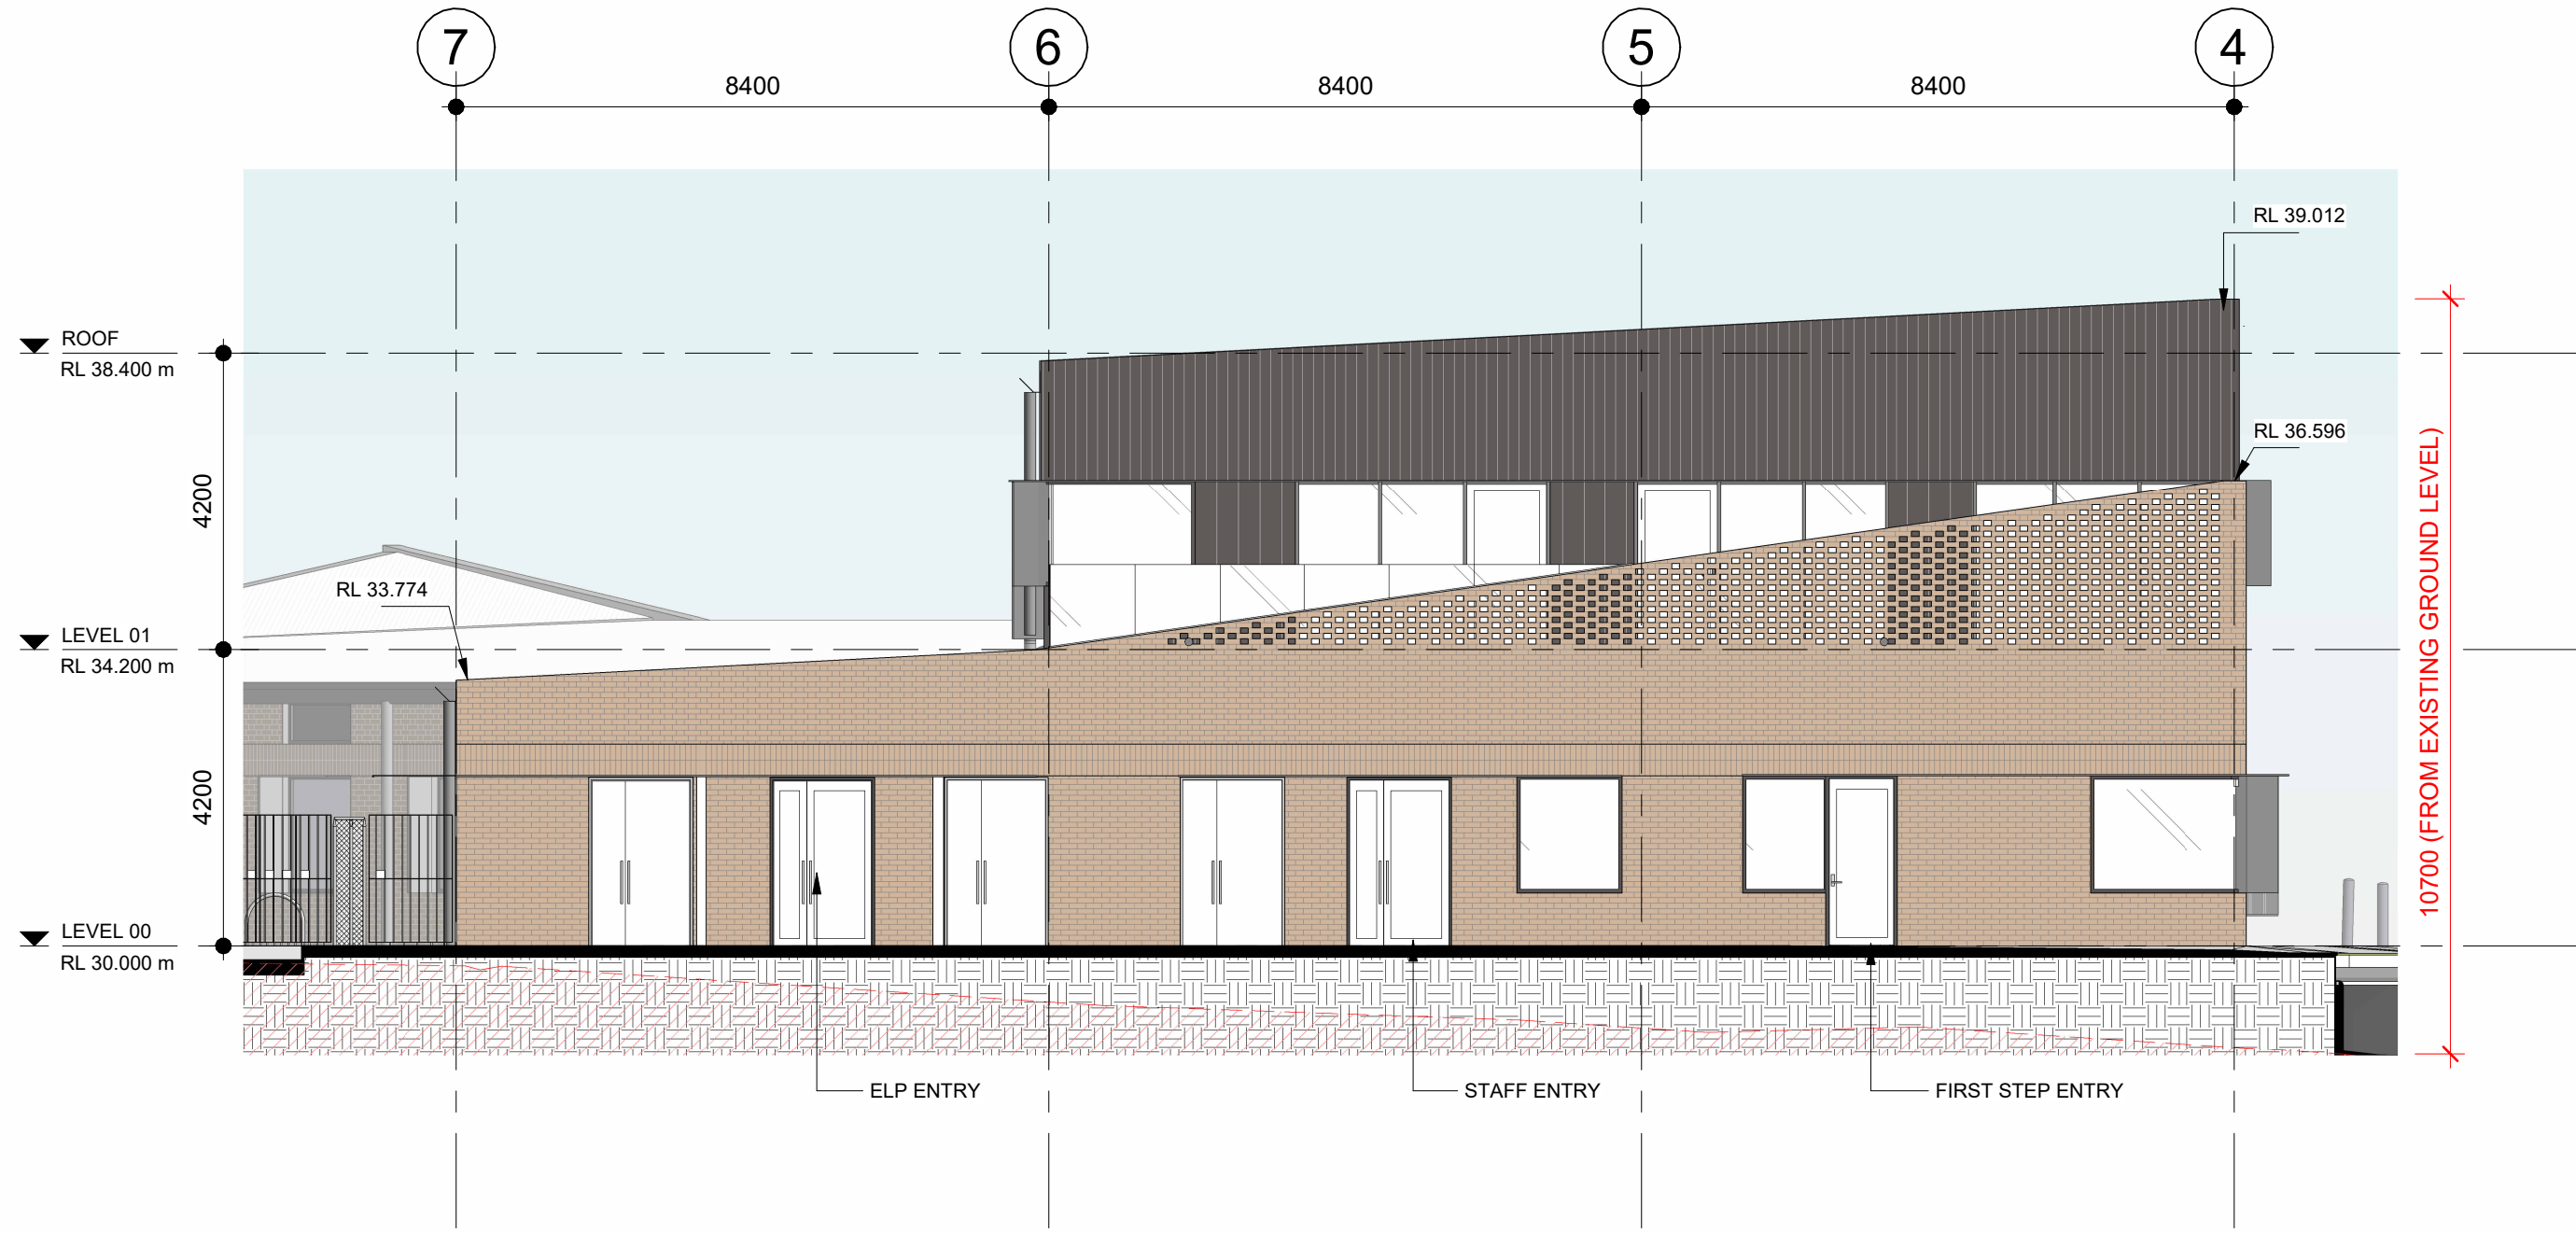

2 SOUTHERN ELEVATION 1
SCALE: 1:100

Scale 1:100 @A1

0 1000mm 2000mm 5000mm 10000mm

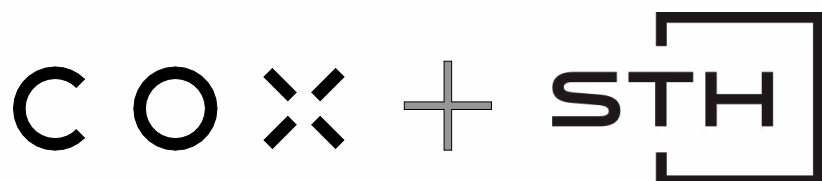

Cox Architecture


70 George Street,
The Rocks (Tallawoladah),
Sydney, NSW 2000, Australia
T + 61 2 9267 9599
F + 61 2 9264 5844

www.coxarchitecture.com.au
Nominated Architects
Joe Agius no. 6491
Russell Lee no. 6367

Silver Thomas Hanley

Level 4, 89 York Street,
Sydney, NSW 2000, Australia
T + 61 2 8299 4600
F + (03) 9885 2455

www.sth.com.au
Nominated Architects
Ernest Ghirardi no. 8173

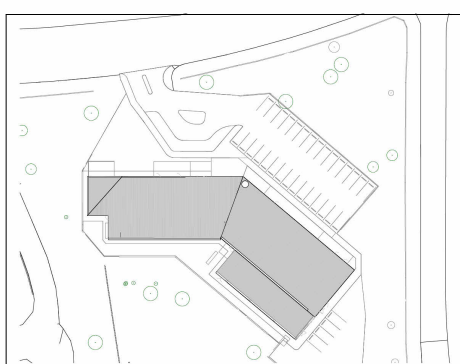

© COPYRIGHT COX ARCHITECTURE PTY LTD ACN 002 535 891, SILVER THOMAS HANLEY ABN 21 154 476 065

ANY FORM OF REPRODUCTION OF THIS DRAWING IN FULL OR IN PART WITHOUT THE WRITTEN PERMISSION OF COX ARCHITECTURE PTY LTD AND SILVER THOMAS HANLEY CONSTITUTES AN INFRINGEMENT OF COPYRIGHT


Rev	Description	By	Date
A	DRAFT REF	COX+STH	04/09/23
B	FOR INFORMATION	COX+STH	21/09/2023
C	ISSUE FOR TENDER	COX+STH	29/09/2023
D	ISSUE FOR TENDER	COX+STH	20/10/2023
E	ISSUE FOR TENDER	COX+STH	03/11/2023
F	REF SUBMISSION	COX+STH	20/11/2023
G	ISSUE FOR REF	COX+STH	10/04/2024

Client	Health Infrastructure
Project No.	221018.03
Document Control Status:	ISSUE FOR REF NOT FOR CONSTRUCTION




Project	WARRAWONG COMMUNITY HEALTH CENTRE 91 Cowper St, Warrawong, NSW 2052
Drawing Title	ELEVATIONS - SHEET 3 - REF

Co-ordinated:	MG	Drawn:	JC
Project Architect:	BHD	Scale:	1:100 @ A1
Project Director:	JA	Date:	10/04/2024
Drawing Number:	130562-WC-CAS-AR-DWG-30-99-9903	Revision:	G

PLOT STAMP DATE: 10/04/2024 10:58:27 AM

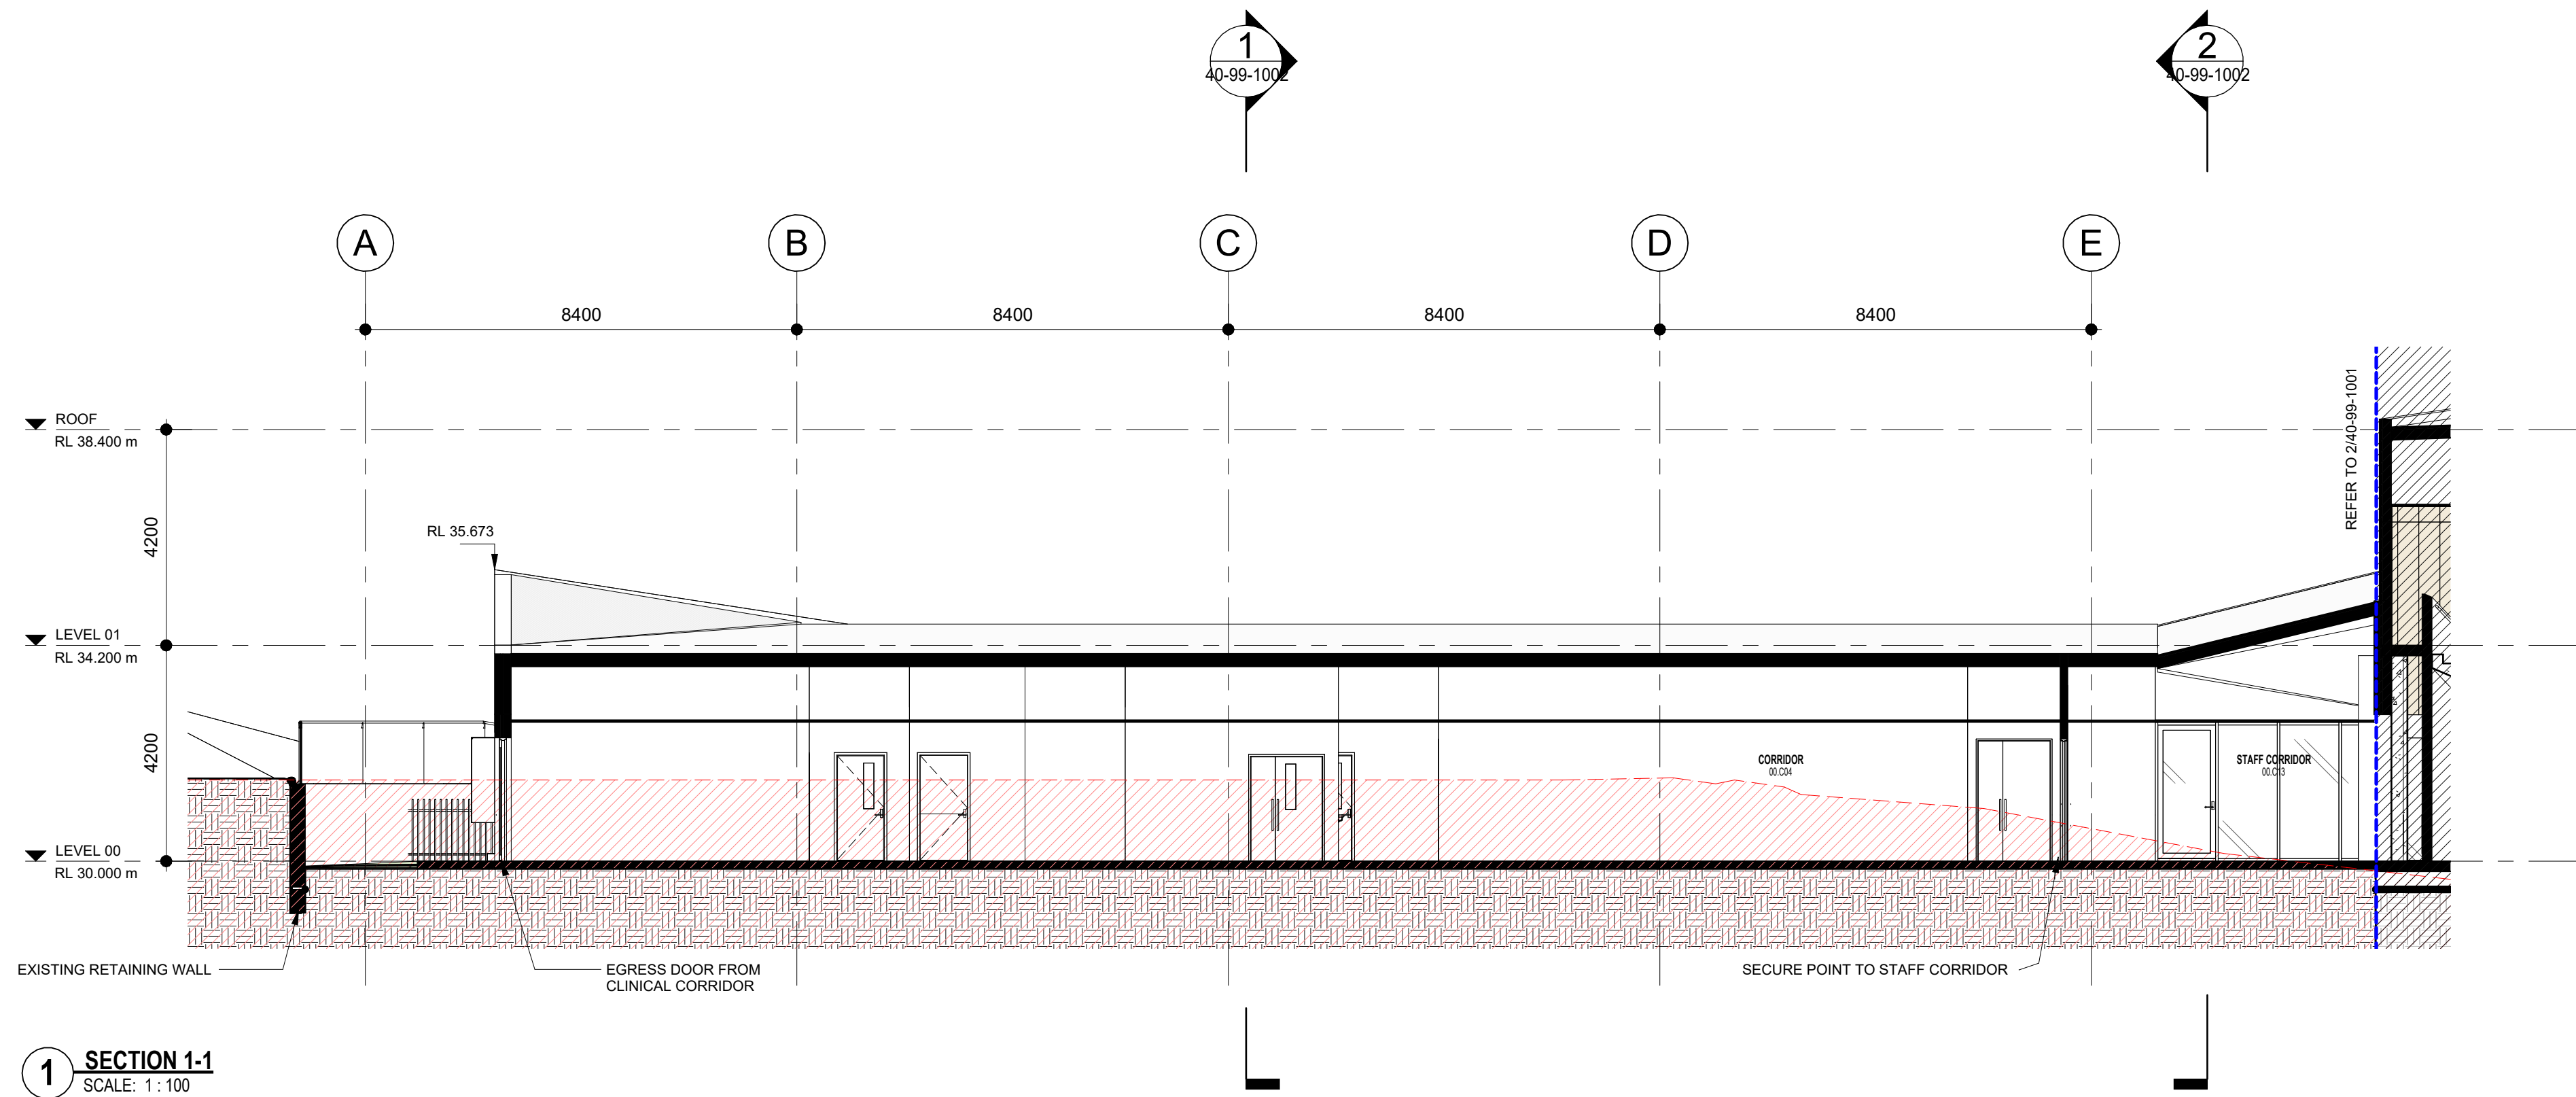

LEGEND: ELEVATIONS & SECTIONS	
TO BE READ IN CONJUNCTION WITH:	
• WAYFINDING DRAWINGS FOR SIGNAGES	
• EXTERNAL FINISHES SCHEDULE FOR APPLIED FINISHES	
▼ RL X.XXX	PROPOSED REDUCED SPOT LEVEL (METRES) ABOVE DATUM.
WBT SL	WINDOW TAG. REFER TO WINDOW SCHEDULE FOR DETAILS.
MFD-1234	MATERIAL FINISH TAG. REFER TO EXTERNAL FINISHES SCHEDULE FOR DETAILS.
W0-00 WW0	WALL TAG
	EXISTING TOPOGRAPHY

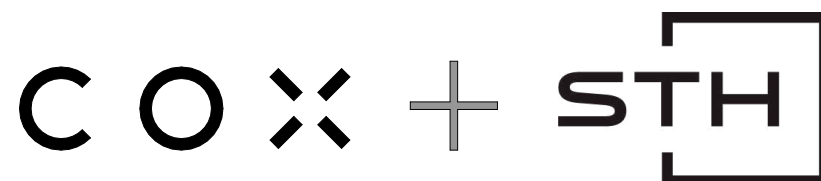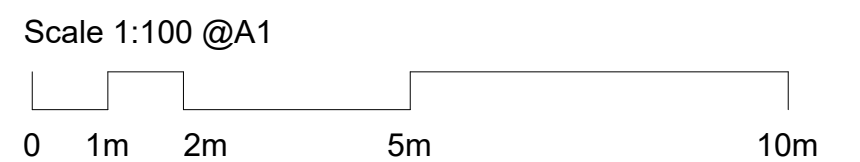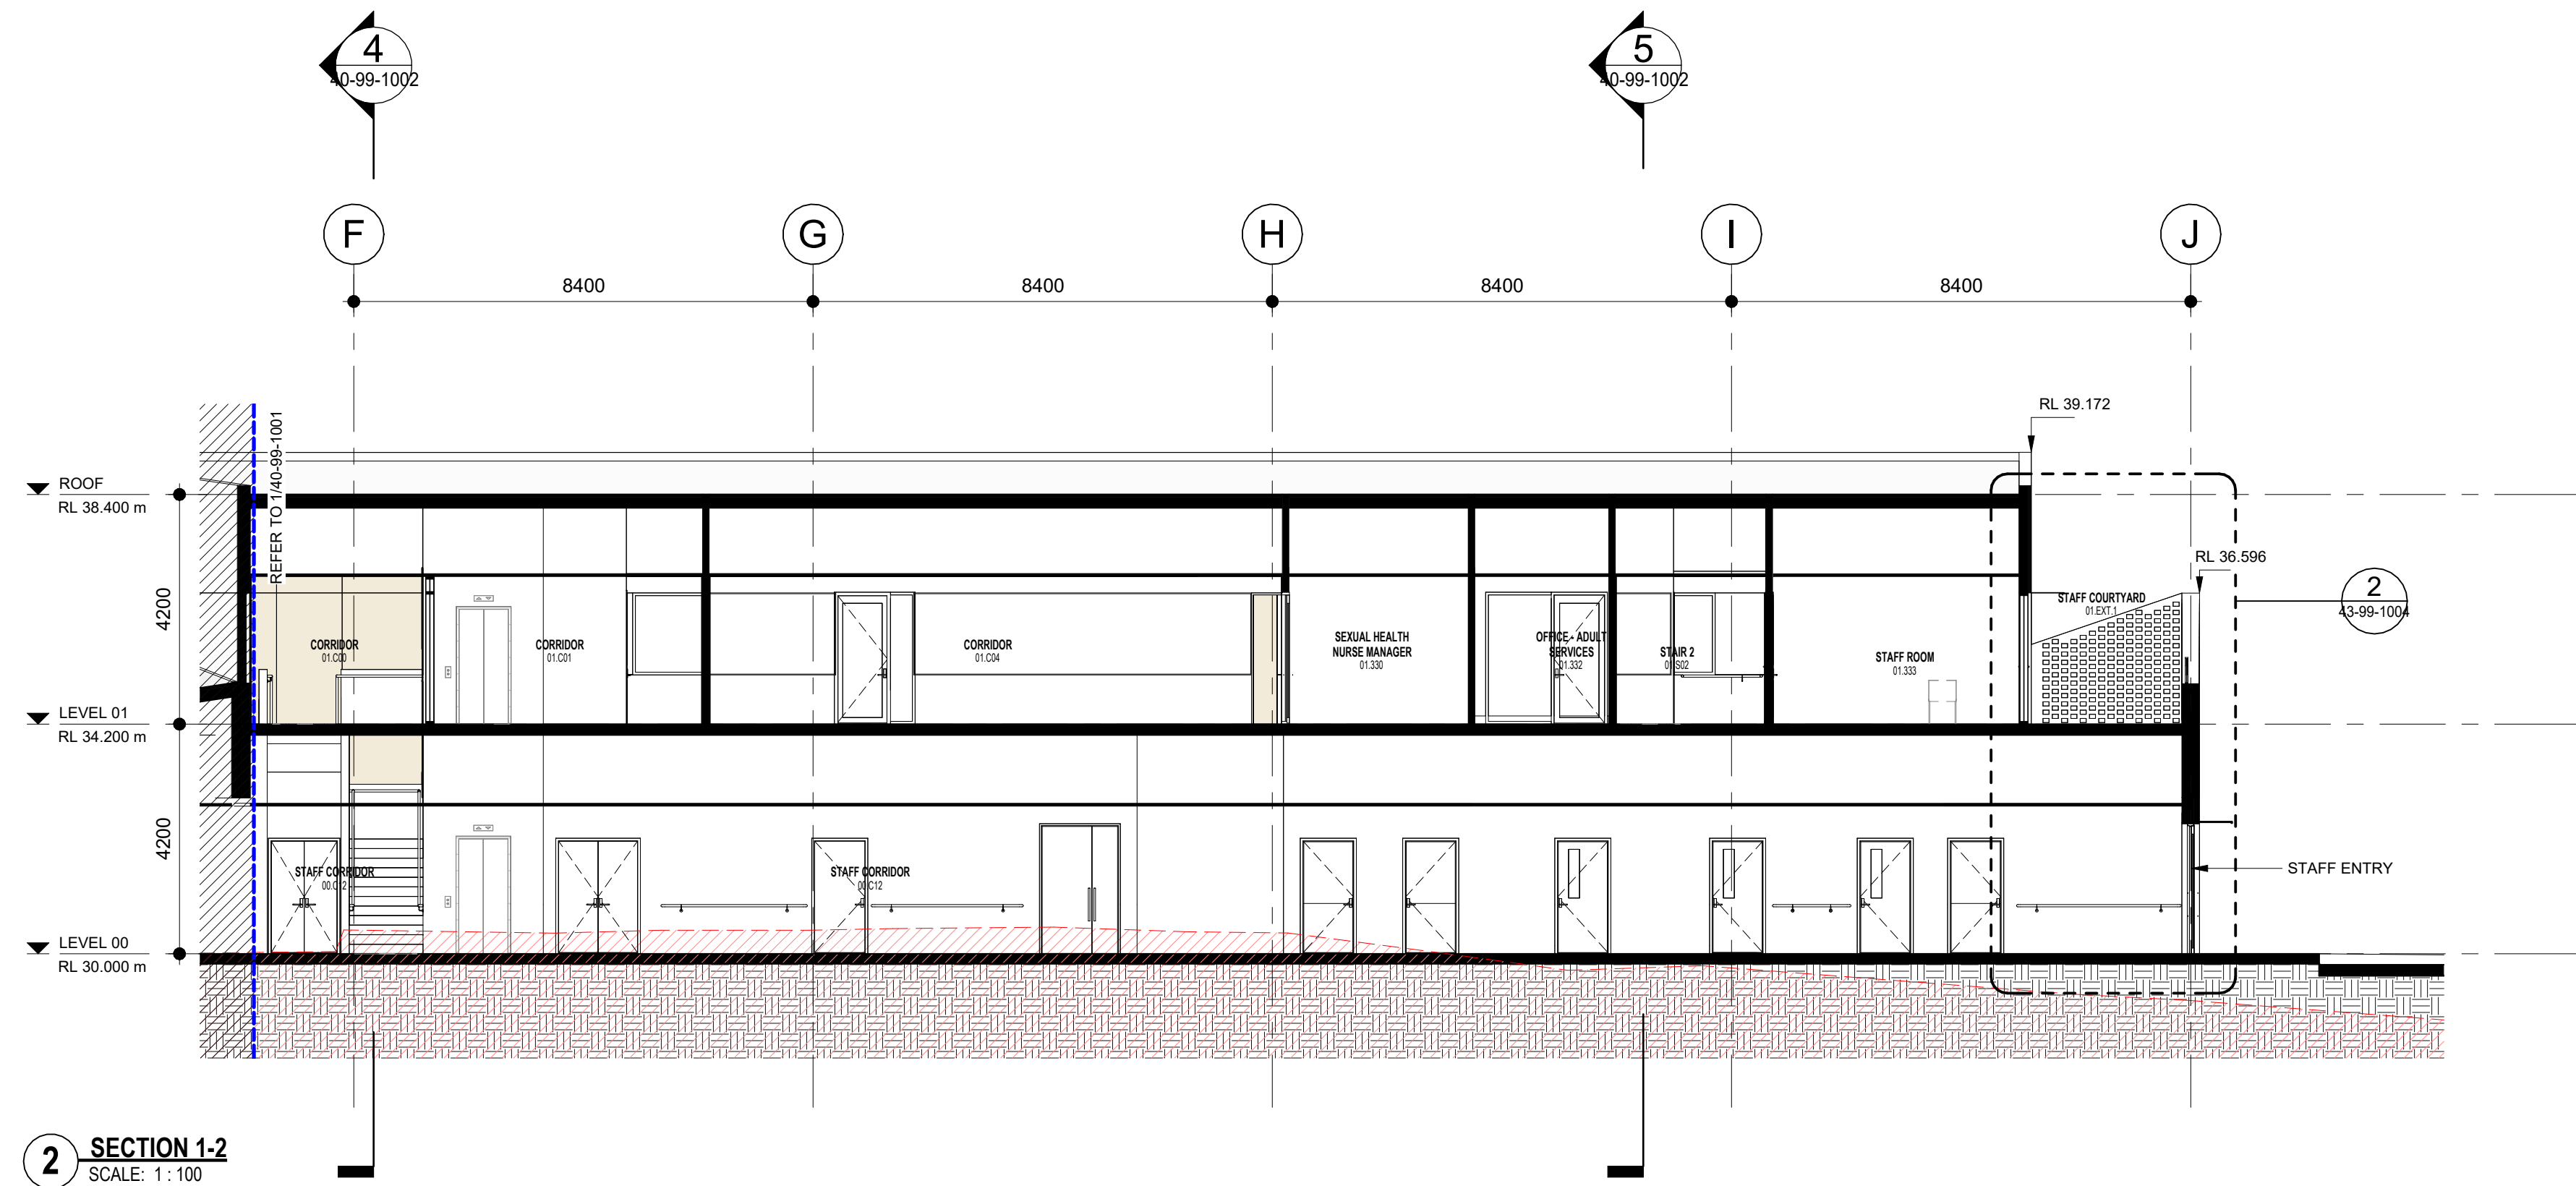

Cox Architecture
70 George Street,
The Rocks (Tallawoladah),
Sydney, NSW 2000, Australia
T + 61 2 9267 9599
F + 61 2 9264 5844
www.coxarchitecture.com.au
Nominated Architects
Joe Agius no. 6491
Russell Lee no. 6367

Silver Thomas Hanley
Level 4, 89 York Street,
Sydney, NSW 2000, Australia
T + 61 2 8299 4600
F + (03) 9885 2455
www.sth.com.au
Nominated Architects
Ernest Ghirardi no. 8173



© COPYRIGHT COX ARCHITECTURE PTY LTD ACN 002 535 891, SILVER THOMAS HANLEY ABN 21 134 470 085

ANY FORM OF REPRODUCTION OF THIS DRAWING IN FULL OR IN PART WITHOUT THE WRITTEN PERMISSION OF COX ARCHITECTURE PTY LTD AND SILVER THOMAS HANLEY CONSTITUTES AN INFRINGEMENT OF COPYRIGHT

Rev	Description	By	Date
A	DRAFT REF	COX+STH	04/09/23
B	FOR INFORMATION	COX+STH	21/09/2023
C	ISSUE FOR TENDER	COX+STH	29/09/2023
D	ISSUE FOR TENDER	COX+STH	20/10/2023
E	ISSUE FOR TENDER	COX+STH	03/11/2023
F	REF SUBMISSION	COX+STH	20/11/2023
G	ISSUE FOR REF	COX+STH	10/04/2024

Client **Health Infrastructure**

Project No. **221018.03**

Document Control Status:
**ISSUE FOR REF
NOT FOR CONSTRUCTION**

Project **WARRAWONG COMMUNITY
HEALTH CENTRE**
91 Cowper St, Warrawong, NSW 2052

Drawing Title
SECTIONS - SHEET 1

Co-ordinated: **MG**

Project Architect: **BHD**

Project Director: **JA**

Drawing Number:
130562-WC-CAS-AR-DWG-40-99-1001


Drawn: **JC**

Scale: **1:100 @ A1**


Date: **10/04/2024**

Revision:


PLOT STAMP DATE: 10/04/2024 10:58:32 AM

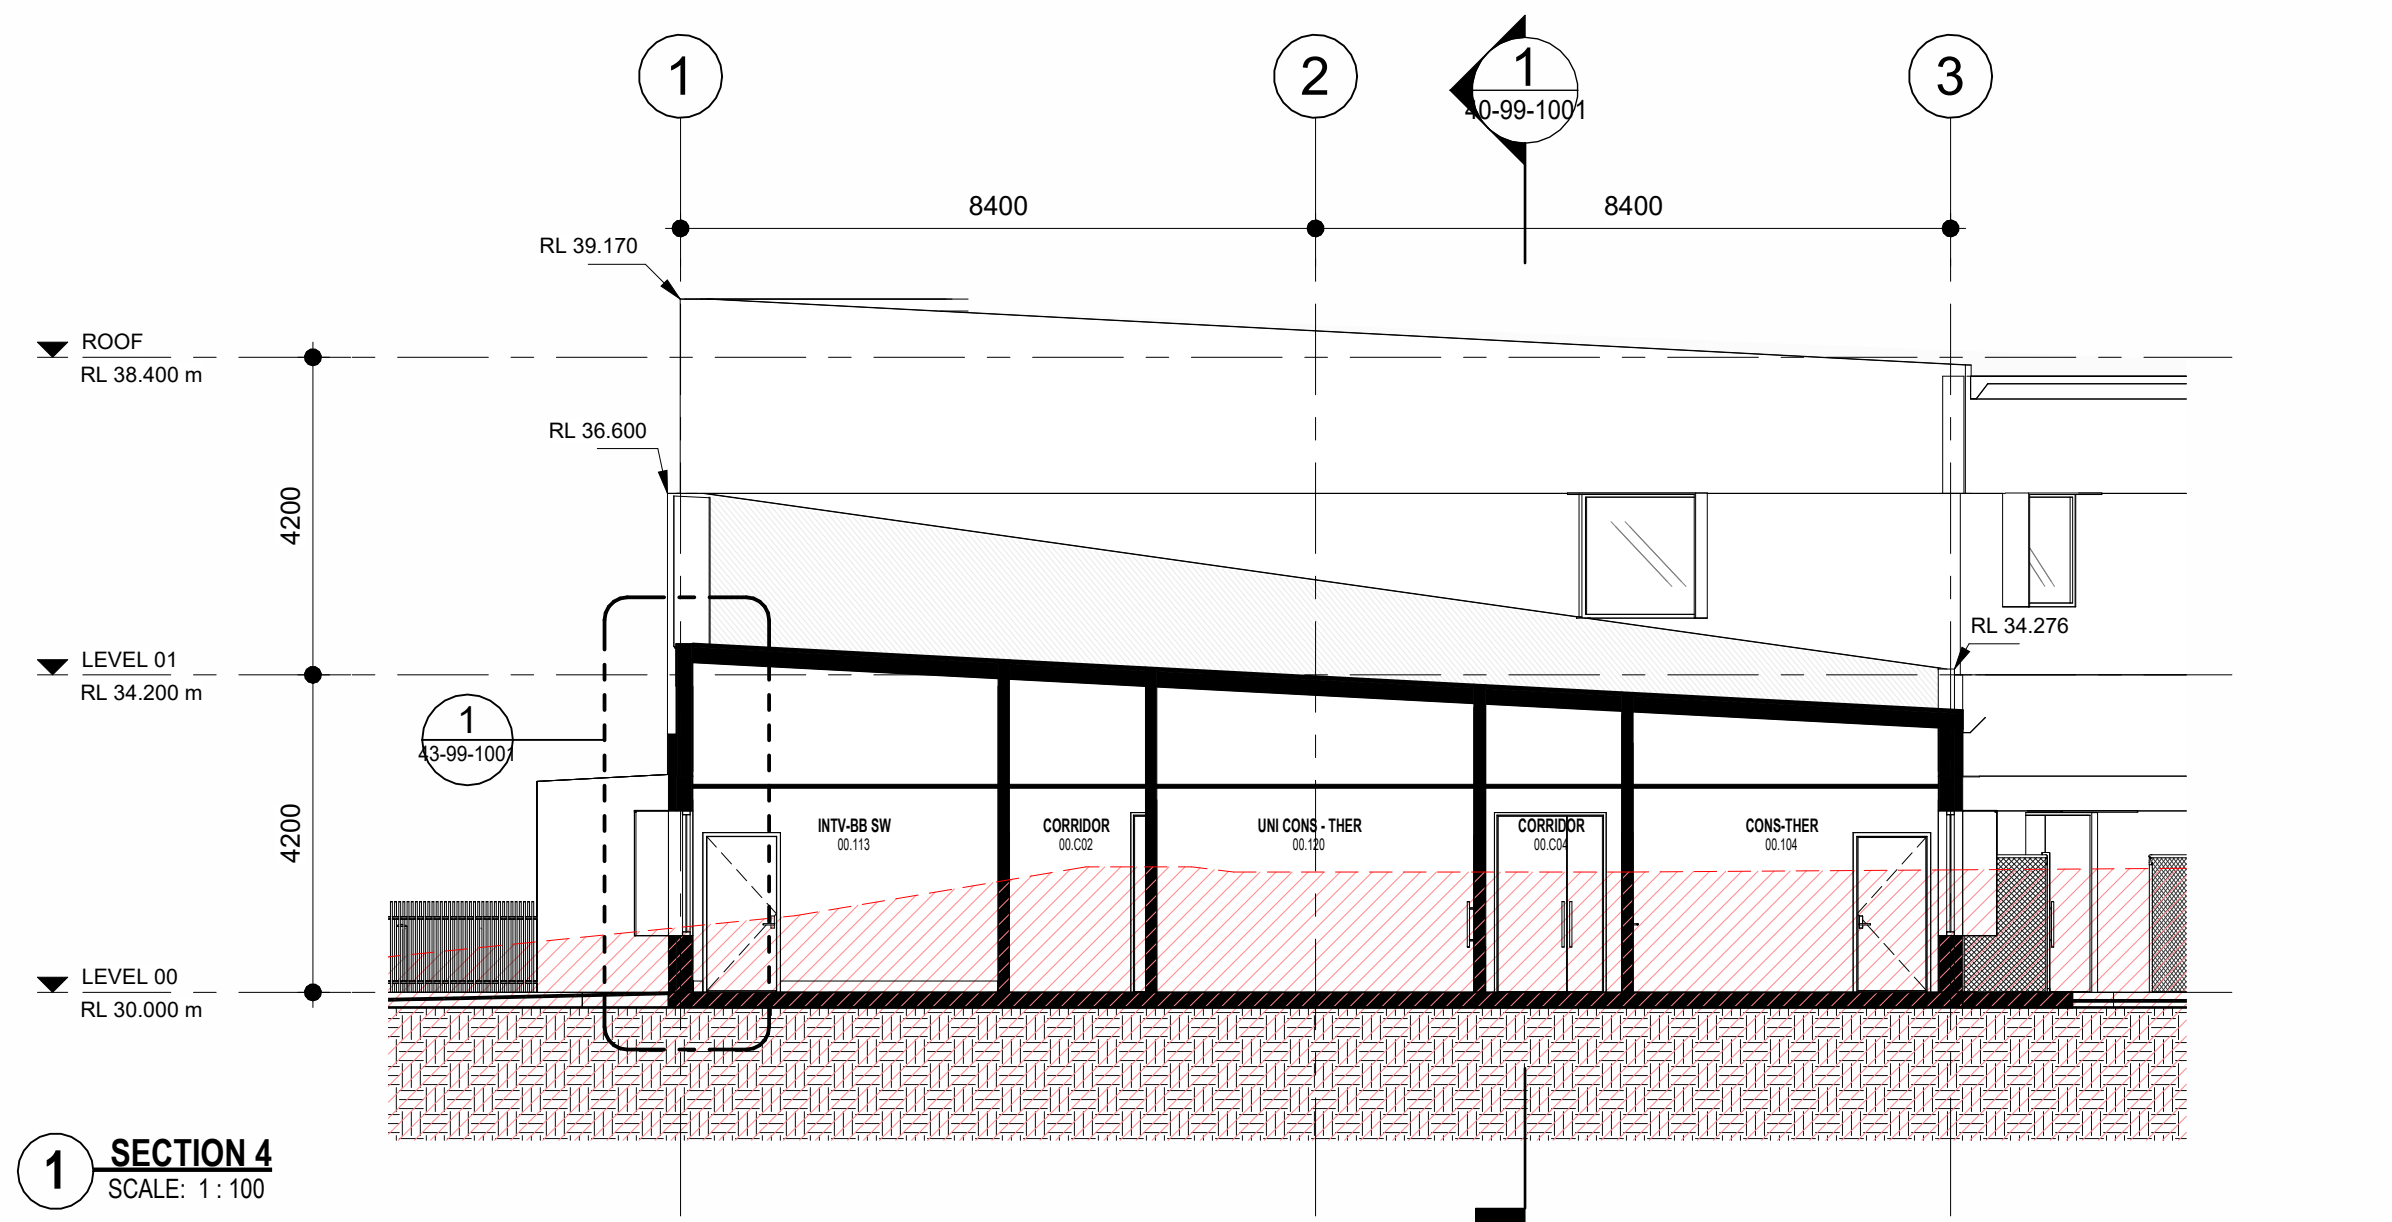


1 SECTION 4
SCALE: 1 : 100

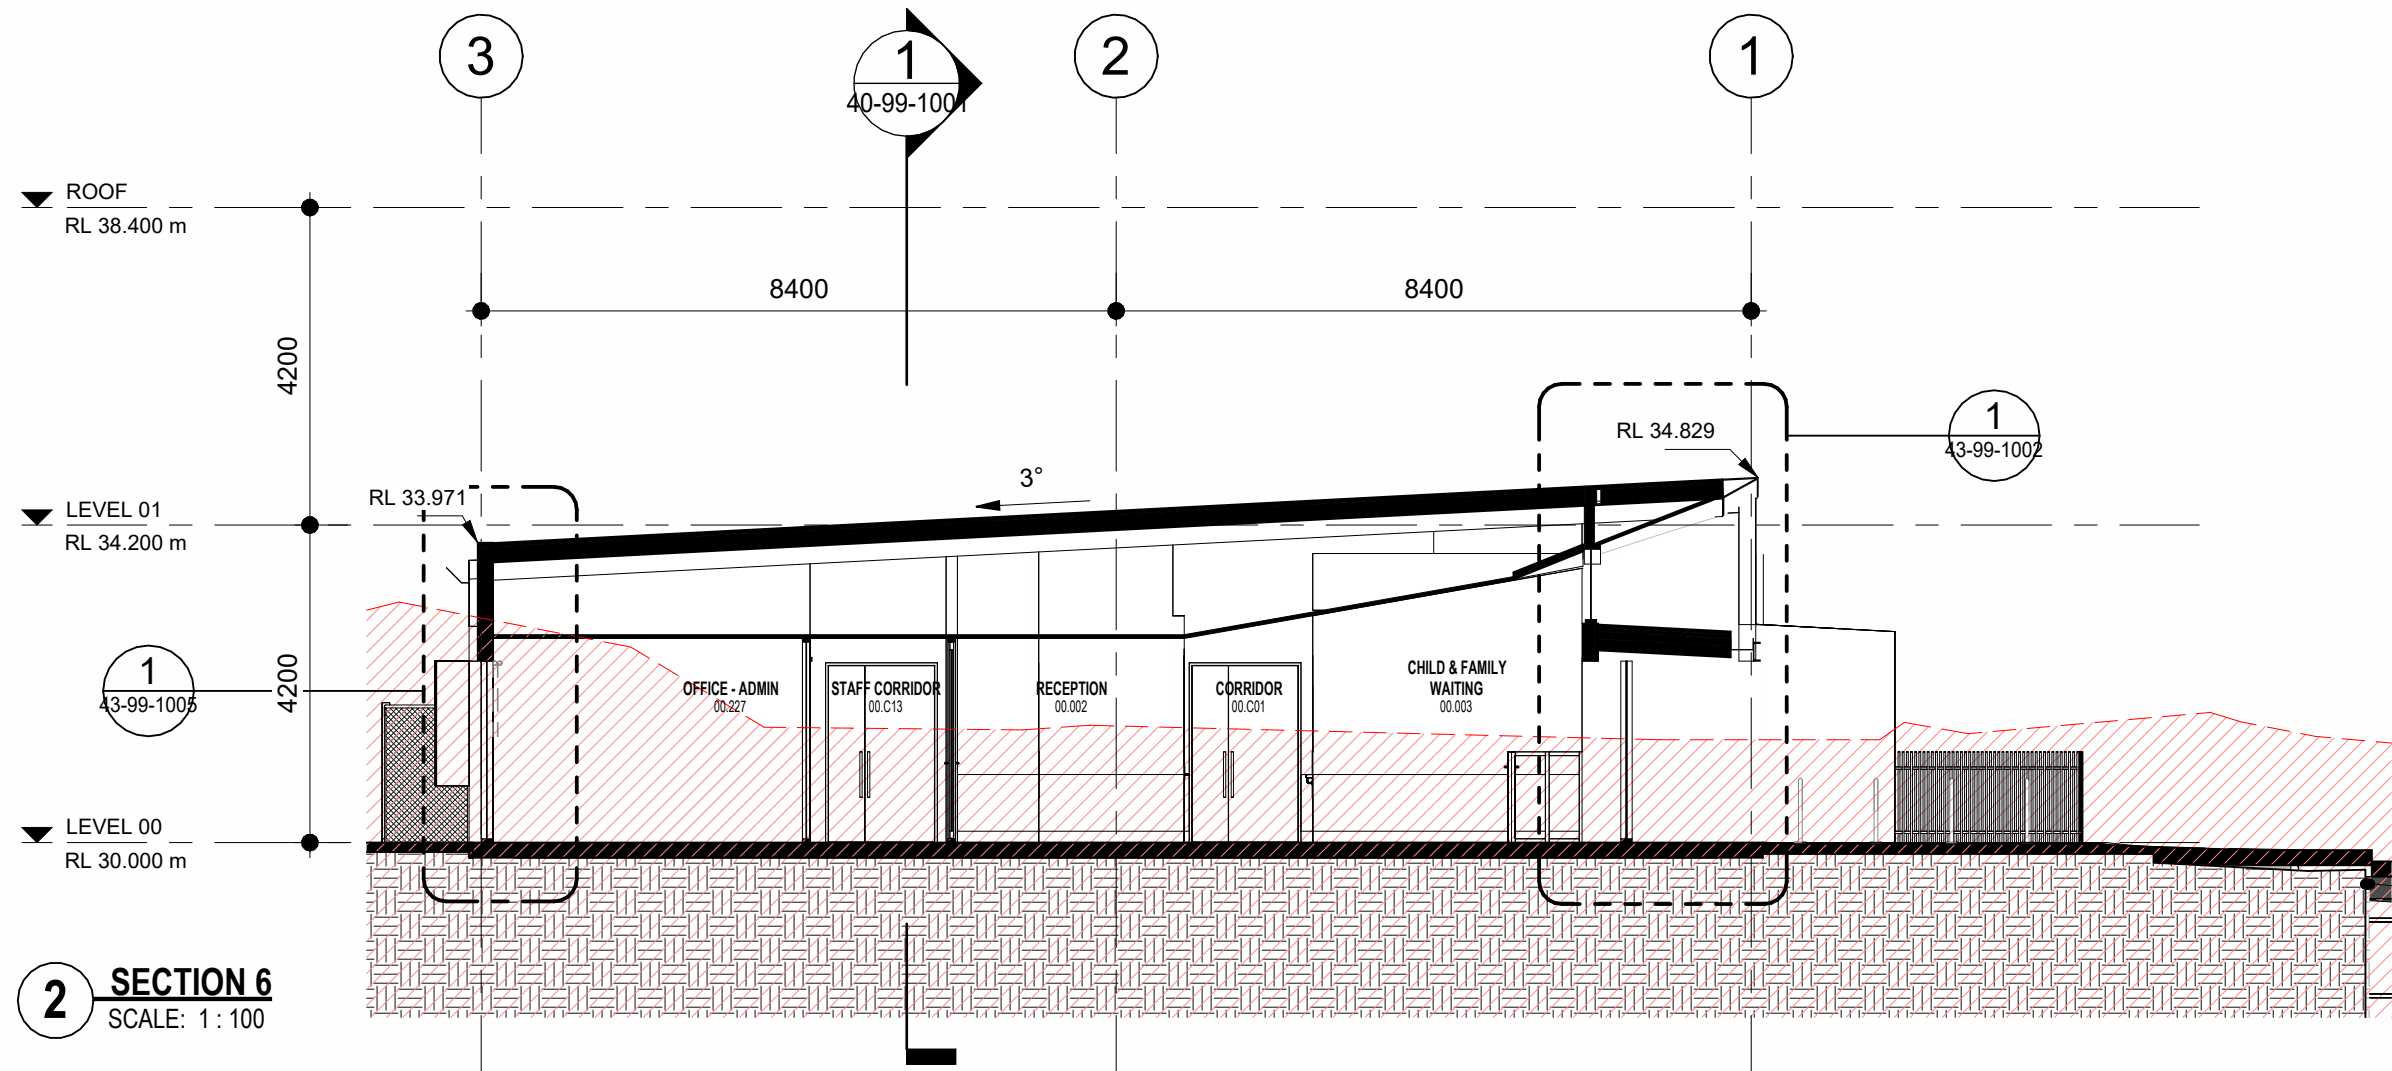


2 SECTION 6
SCALE: 1 : 100

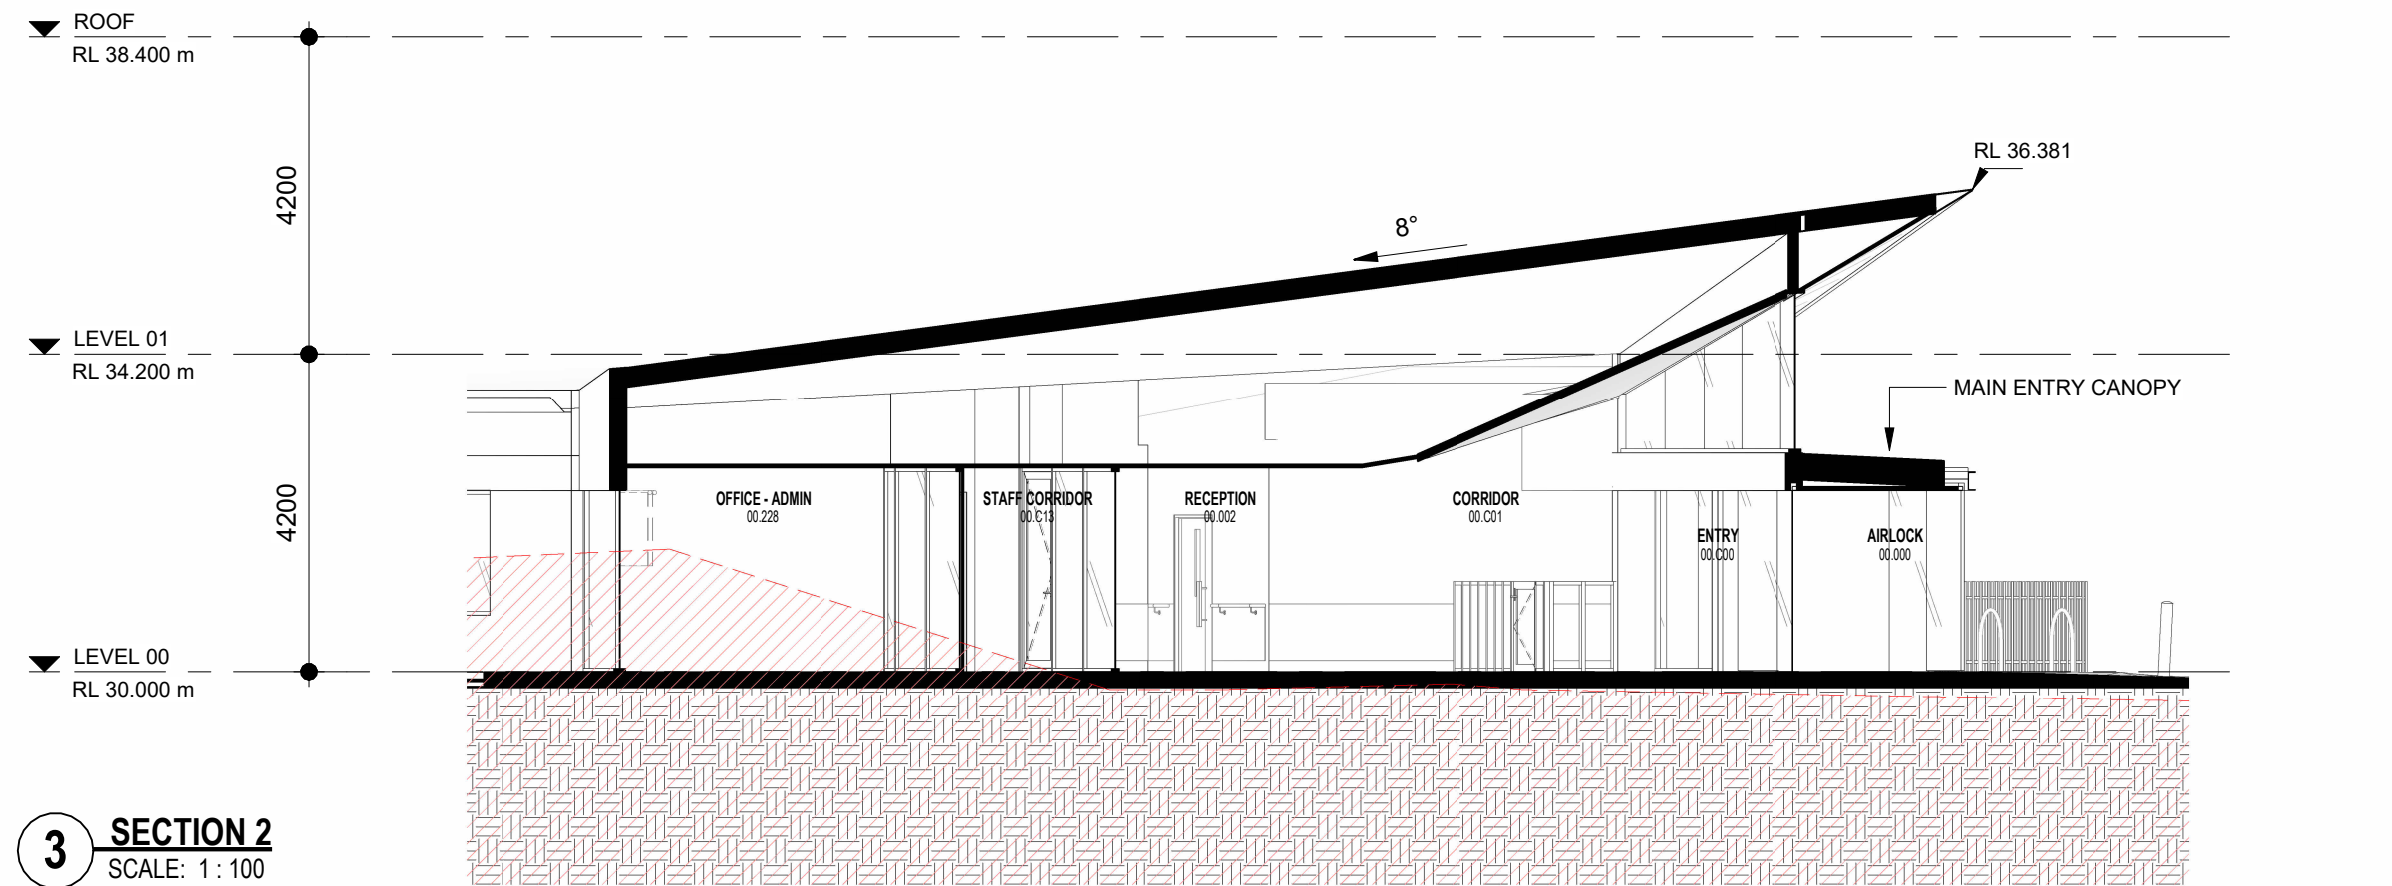

3 SECTION 2
SCALE: 1 : 100

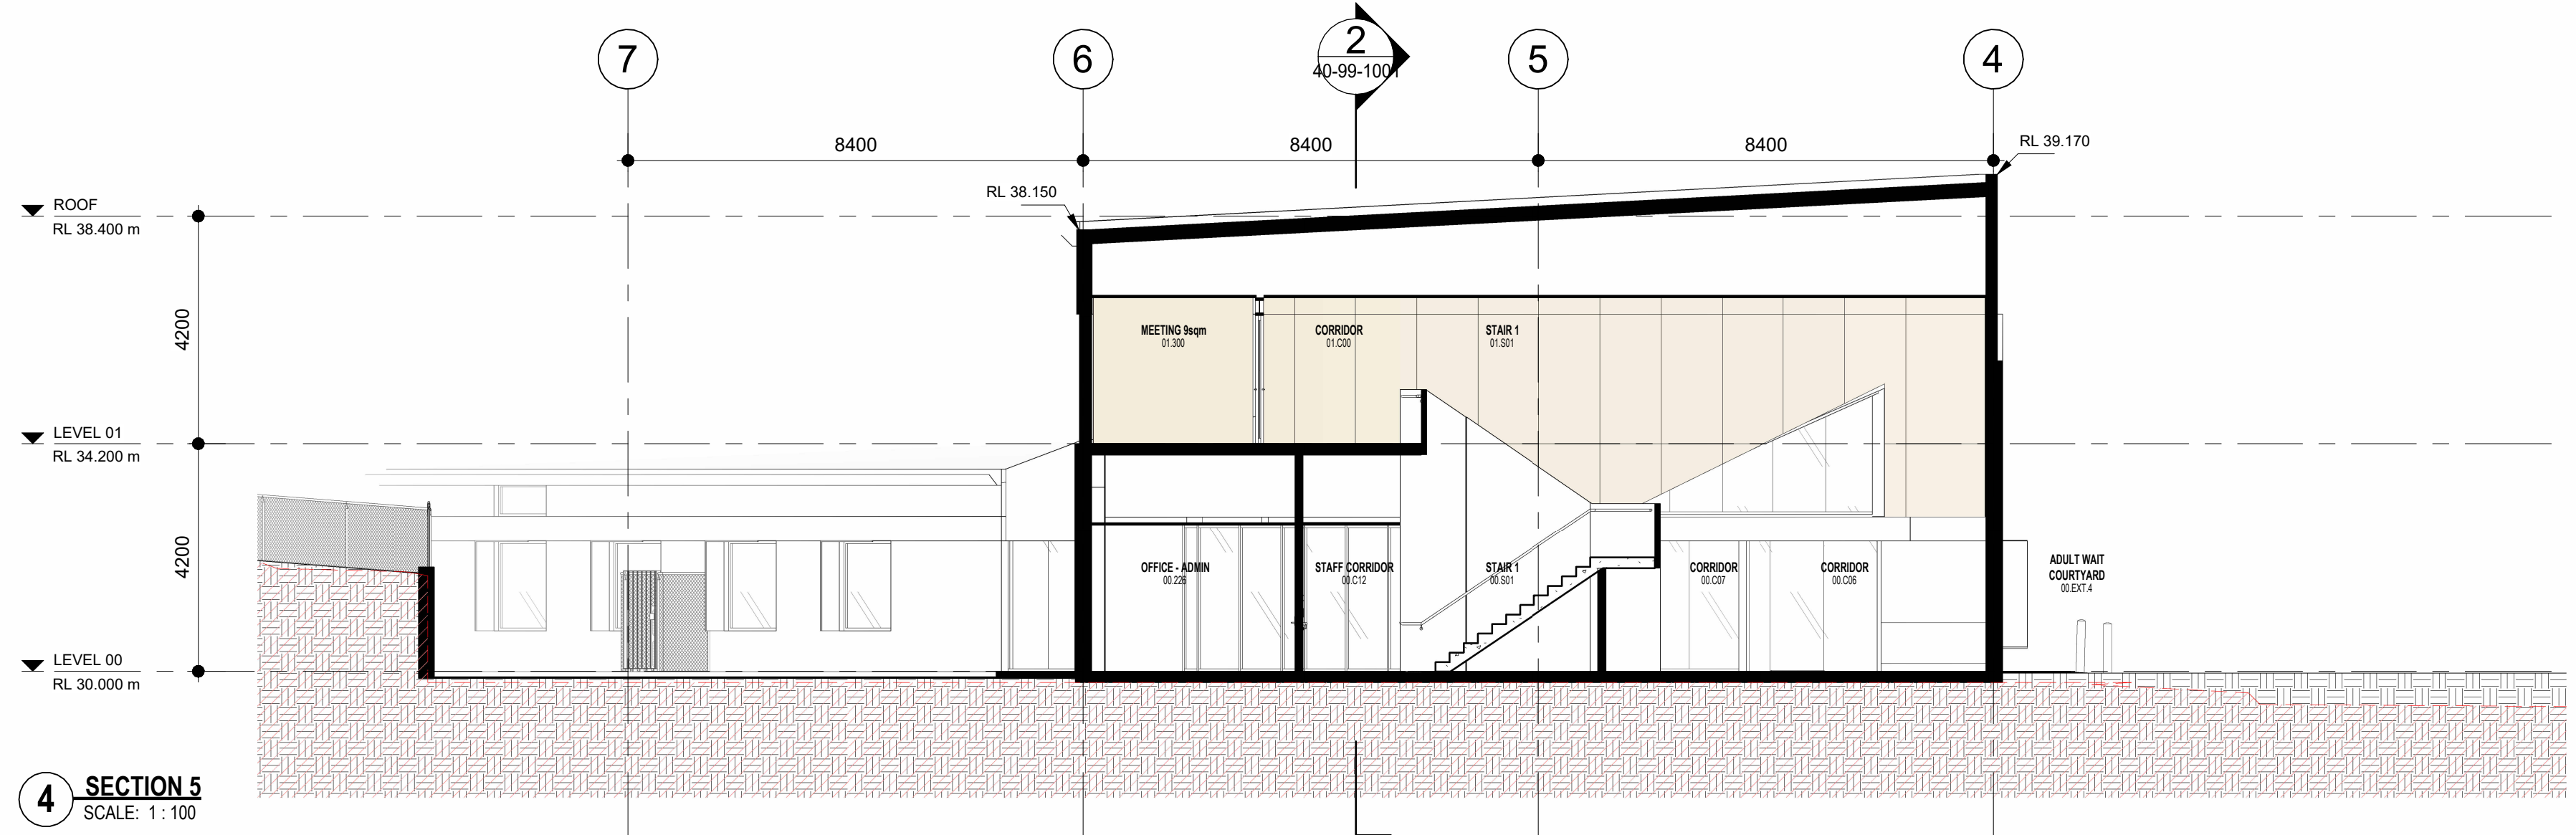

4 SECTION 5
SCALE: 1 : 100

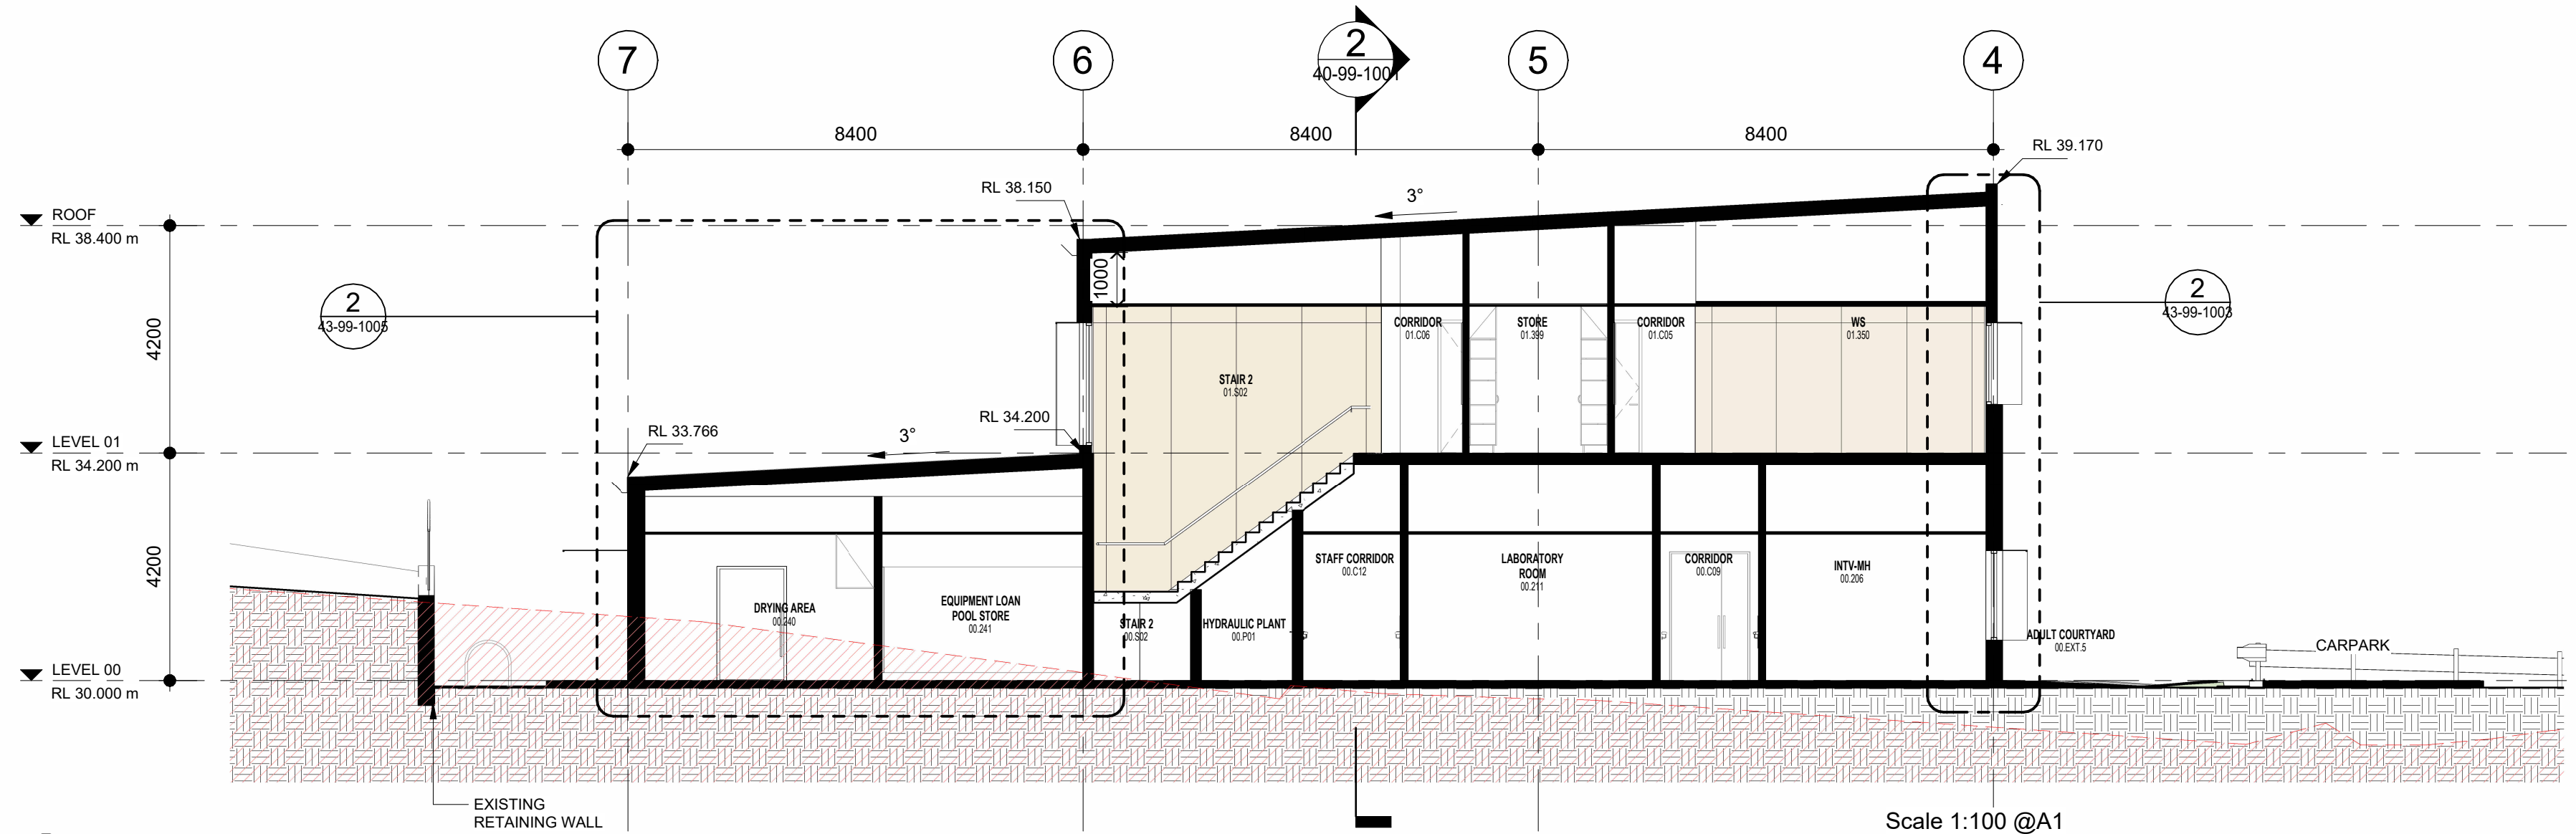

5 SECTION 3
SCALE: 1 : 100

LEGEND: ELEVATIONS & SECTIONS

TO BE READ IN CONJUNCTION WITH:
• WAYFINDING DRAWINGS FOR SIGNAGES
• EXTERNAL FINISHES SCHEDULE FOR APPLIED FINISHES

▼ RL X.XXX PROPOSED REDUCED SPOT LEVEL
(METRES) ABOVE DATUM.

WBT
SL WINDOW TAG.
REFER TO WINDOW SCHEDULE FOR DETAILS.


MATERIAL FINISH TAG.
REFER TO EXTERNAL FINISHES SCHEDULE FOR DETAILS.

W0-00
WW0 WALL TAG

EXISTING TOPOGRAPHY

Scale 1:100 @A1

0 1m 2m 5m 10m

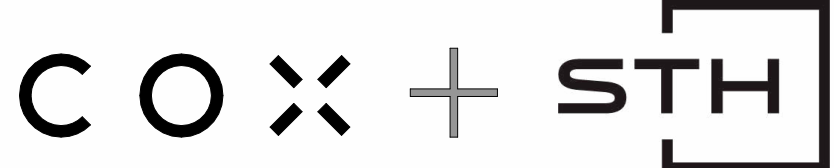

Cox Architecture
70 George Street,
The Rocks (Tallawoladah),
Sydney, NSW 2000, Australia
T + 61 2 9267 9599
F + 61 2 9264 5844
www.coxarchitecture.com.au
Nominated Architects
Joe Agius no. 6491
Russell Lee no. 6367

Silver Thomas Hanley
Level 4, 89 York Street,
Sydney, NSW 2000, Australia
T + 61 2 8299 4600
F + (03) 9885 2455
www.sth.com.au
Nominated Architects
Ernest Girardi no. 8173



Health
Infrastructure



Health
Illawarra Shoalhaven
Local Health District

© COPYRIGHT COX ARCHITECTURE PTY LTD ACN 002 535 891, SILVER THOMAS HANLEY ABN 61 124 476 085

ANY FORM OF REPRODUCTION OF THIS DRAWING IN FULL OR IN PART WITHOUT THE WRITTEN PERMISSION OF COX ARCHITECTURE PTY LTD AND SILVER THOMAS HANLEY CONSTITUTES AN INFRINGEMENT OF COPYRIGHT

Rev	Description	By	Date
A	DRAFT REF	COX+STH	04/09/23
B	FOR INFORMATION	COX+STH	21/09/2023
C	ISSUE FOR TENDER	COX+STH	29/09/2023
D	ISSUE FOR TENDER	COX+STH	20/10/2023
E	ISSUE FOR TENDER	COX+STH	03/11/2023
F	REF SUBMISSION	COX+STH	20/11/2023
G	ISSUE FOR REF	COX+STH	10/04/2024

Client **Health Infrastructure**

Project No. **221018.03**

Document Control Status:
**ISSUE FOR REF
NOT FOR CONSTRUCTION**

Project **WARRAWONG COMMUNITY
HEALTH CENTRE
91 Cowper St, Warrawong, NSW 2052**

Drawing Title
SECTIONS - SHEET 2

Co-ordinated: MG
Project Architect: BHD
Project Director: JA
Drawing Number: 130562-WC-CAS-AR-DWG-40-99-1002

Drawn: JC
Scale: 1 : 100 @ A1
Date: 10/04/2024
Revision: G

PLOT STAMP DATE: 10/04/2024 10:56:57 AM



COX + STH

Cox Architecture
70 George Street,
The Rocks (Tallawoladah),
Sydney, NSW 2000, Australia
T + 61 2 9267 9599
F + 61 2 9264 5844

www.coxarchitecture.com.au
Nominated Architects
Joe Agius no. 6491
Russell Lee no. 6367

Silver Thomas Hanley
Level 4, 89 York Street,
Sydney, NSW 2000, Australia
T + 61 2 8299 4600
F + (03) 9885 2455

www.sth.com.au
Nominated Architects
Ernest Ghirardi no. 8173

ARUP
enstruct
JHA
Stantec
TaylorBrammer

savills

NSW
GOVERNMENT

Health
Infrastructure
Health
Illawarra Shoalhaven
Local Health District

© COPYRIGHT COX ARCHITECTURE PTY LTD ACN 002 535 891, SILVER THOMAS HANLEY ABN 21 154 470 005

ANY FORM OF REPRODUCTION OF THIS DRAWING IN FULL OR IN PART WITHOUT THE WRITTEN PERMISSION OF COX ARCHITECTURE PTY LTD AND SILVER THOMAS HANLEY CONSTITUTES AN INFRINGEMENT OF COPYRIGHT

Rev	Description	By	Date
A	DRAFT REF	COX+STH	04/09/23
B	REF SUBMISSION	COX+STH	20/11/2023
C	ISSUE FOR REF	COX+STH	10/04/2024

Client	Health Infrastructure
Project No.	221018.03
Document Control Status:	ISSUE FOR REF NOT FOR CONSTRUCTION

Project	WARRAWONG COMMUNITY HEALTH CENTRE 91 Cowper St, Warrawong, NSW 2052
Drawing Title	EXTERIOR PERSPECTIVES SHEET 1

Co-ordinated:	MG	Drawn:	JC
Project Architect:	BHD	Scale:	@ A1
Project Director:	JA	Date:	10/04/2024
Drawing Number:	130562-WC-CAS-AR-DWG-82-99-1001	Revision:	C

PLOT STAMP DATE: 10/04/2024 11:00:01 AM



WINDOW FRAME - POWDERCOAT ALUMINIUM



ROOF - METAL SHEET



FACADE MATERIAL RENDER




Fenestration



Porosity



Texture

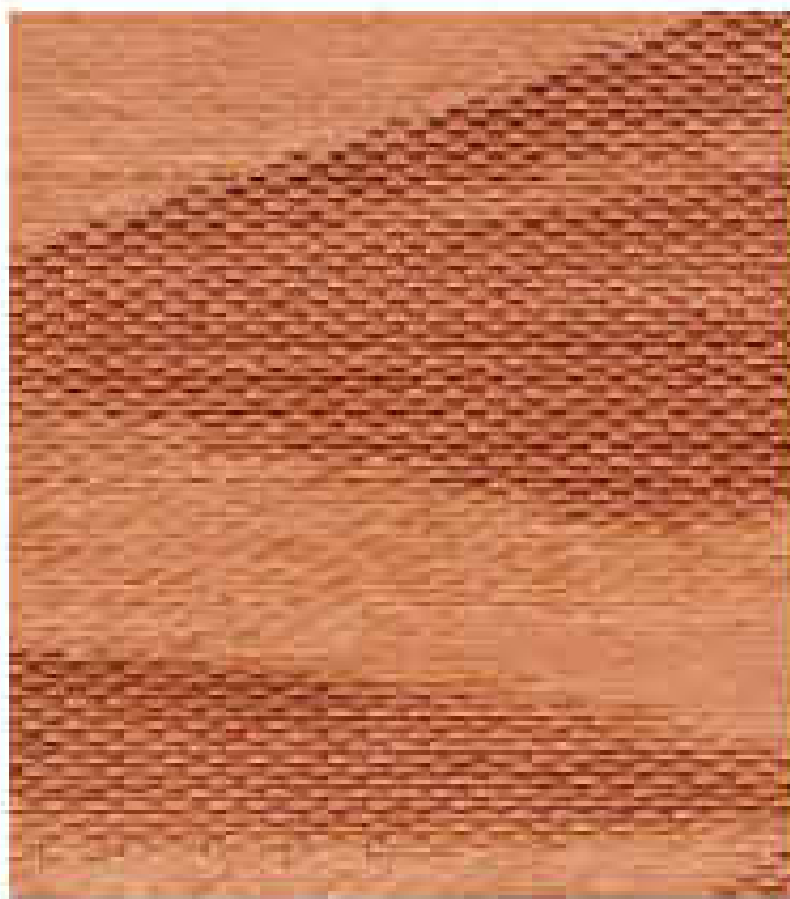

Pattern



Local Land forms

EXTERNAL WALL - BRICK (COLOUR TBC)