

BLAYNEY MULTIPURPOSE SERVICE REDEVELOPMENT

3 Osman St, Blayney NSW 2799

STAGE LEGEND


STAGE 1

STAGE 2

STAGE 3

BOUNDARY

DRAWING TITLE			
DRAWING NUMBER	DRAWING NAME	CURRENT REVISION	CURRENT REV. DATE
REF0001	COVER SHEET	1	16/11/2023
REF1000	SOFTWARES ZONE	1	16/11/2023
REF1001	PAVING PLAN	1	16/11/2023
REF1100	TREE MANAGEMENT PLAN	1	16/11/2023
REF1200	GENERAL ARRANGEMENT PLAN - STAGE 1	1	16/11/2023
REF1201	GENERAL ARRANGEMENT PLAN - STAGE 2	1	16/11/2023
REF1202	GENERAL ARRANGEMENT PLAN - STAGE 3	1	16/11/2023
REF3000	PLANTING PALETTE	1	16/11/2023
REF6001	LANDSCAPE SECTIONS	1	16/11/2023
REF6002	LANDSCAPE SECTIONS	1	16/11/2023
REF6003	LANDSCAPE SECTIONS	1	16/11/2023

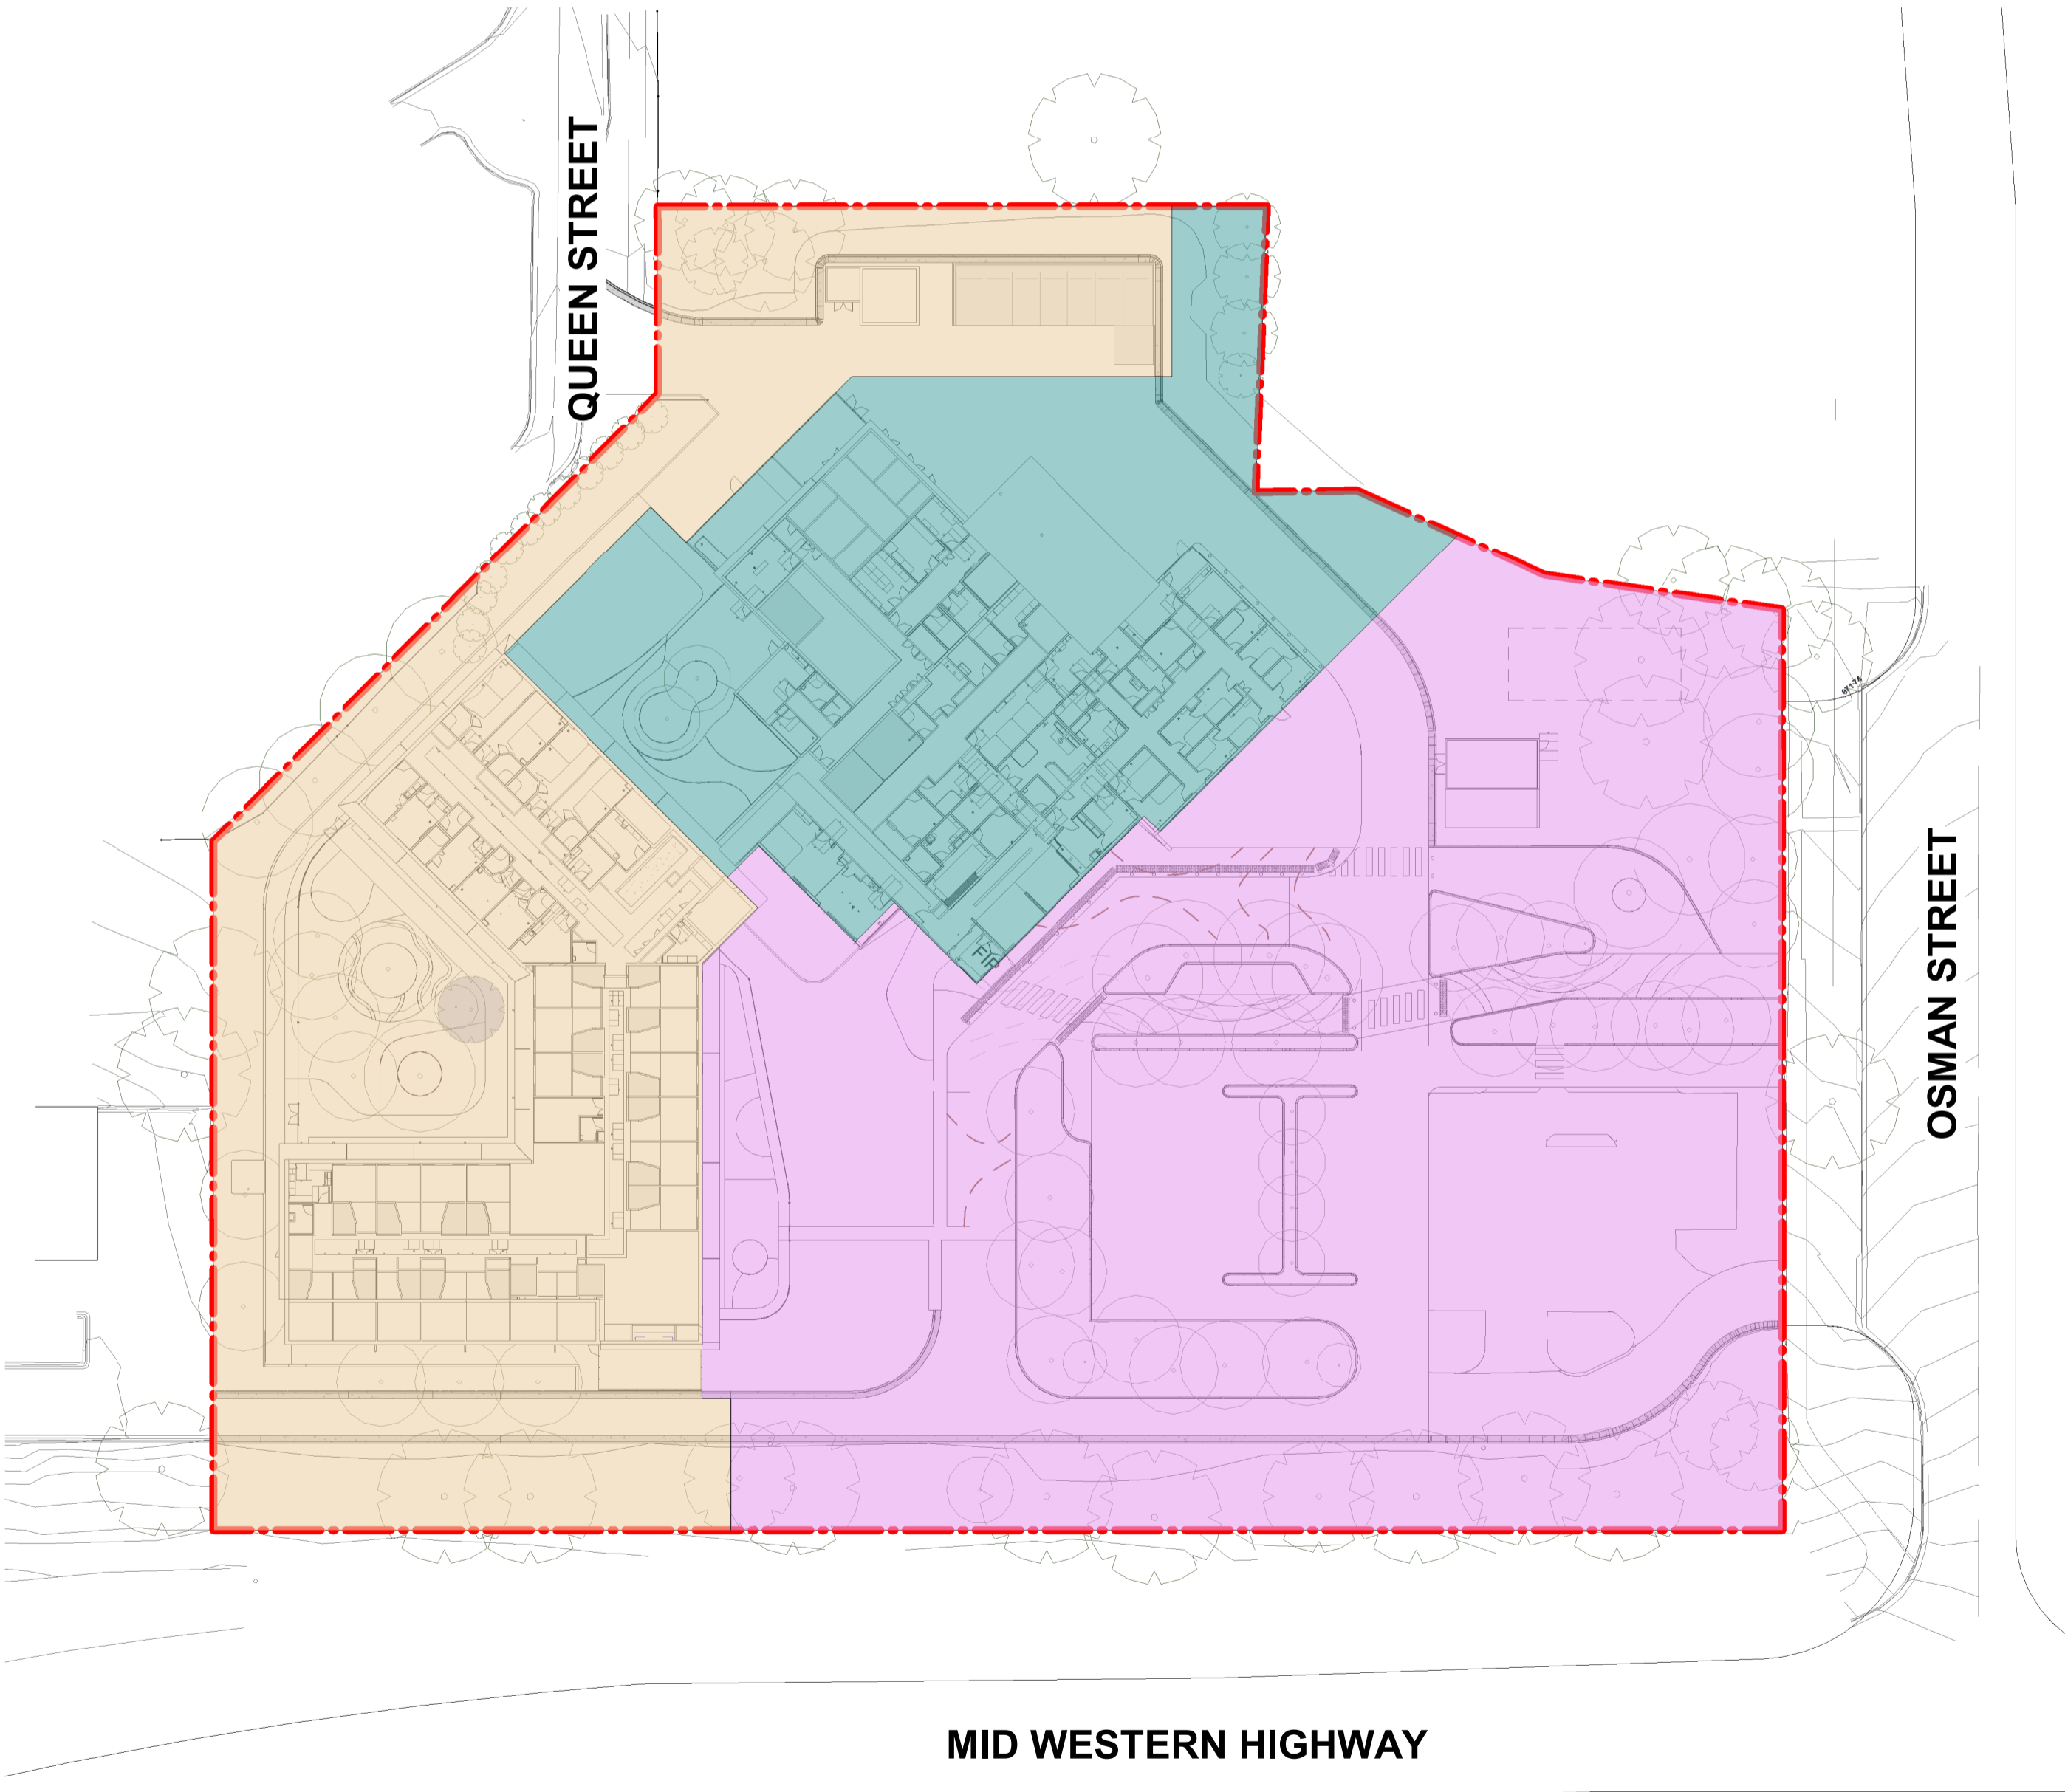

BCA Consultant
Blackett Maguire + Goldsmith Pty Ltd
Aaron Redfern
Suite 2, 56 Hudson Street, Hamilton, NSW, 2303
+61 2 9211 7777
aaron@bmplusg.com.au

Cost Management
Genus Advisory
Nam Nguyen
Level 6, 201 Kent Street, Sydney, NSW, 2000
<PHONE>
namnguyen@genusadvisory.com.au

ENGINEER - CIVIL/FIRE/STRU/ELEC/SECU/HYDRA/MECH
Jacobs Group (Australia) Pty Ltd
Mihaela Serban
Level 7, 177 Pacific Highway, North Sydney, NSW, 2060
+ 61 2 9032 1035
mihaela.Serban@jacobs.com

ISSUE		Description	Chkd
No.	Date		
1	16/11/2023	FOR REF	DB

Changes to this Revision



NBRS

+61 2 9922 2344
Nominated Architect:
Andrew Duffin NSW 5602
NBRS & Partners Pty Ltd VIC 51197

nbrs.com.au
ABN 16 002 247 565

Project

BLAYNEY MULTI PURPOSE SERVICE
REDEVELOPMENT


at

3 Osman St, Blayney NSW 2799

for

Health Infrastructure

Drawing Title
COVER SHEET

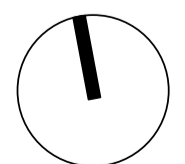

Scale NTS @ A1
Date 16/11/2023 1:58:38 PM

Revision 1

Drawing Reference

130607-NBRS-LD-DWG-REF0001

Any form of replication of this drawing in full or in part without the written permission of NBRS+PARTNERS Pty Ltd constitutes an infringement of the copyright. © 2022

LEGEND

- STAGE 1
- STAGE 2
- STAGE 3
- BOUNDARY
- EXISTING TREES
- EXISTING TREE TRANSPLANTED

SOFTWORKS

-
- RAC COURTYARD ZONE

STAFF ZONEINPATIENT ZONESCREENING AREAPARKING LANDSCAPEENTRY LANDSCAPE ZONEHYDROMULCH

BCA Consultant
Blackett Maguire + Goldsmith Pty Ltd
Aaron Redfern
Suite 2, 56 Hudson Street, Hamilton, NSW, 2303
+61 2 9211 7777
aaron@bmplusg.com.au

Cost Management
Genus Advisory
Nam Nguyen
Level 6, 201 Kent Street, Sydney, NSW, 2000
<PHONE>
namnguyen@genusadvisory.com.au

ENGINEER - CIVIL/FIRE/STRU/ELEC/SECU/HYDRA/MECH
Jacobs Group (Australia) Pty Ltd
Mihaela Serban
Level 7, 177 Pacific Highway, North Sydney, NSW, 2060
+ 61 2 9032 1035
mihaela.Serban@jacobs.com

Issue		Description	Chkd
No.	Date		
1	16/11/2023	FOR REF	DB

Changes to this Revision



+61 2 9922 2344

nbrs.com.au

Nominated Architect:
Andrew Duffin NSW 5602
NBRS & Partners Pty Ltd VIC 51197

ABN 16 002 247 565

Project
BLAYNEY MULTI PURPOSE SERVICE
REDEVELOPMENT
at
3 Osman St, Blayney NSW 2799

for
Health Infrastructure

Drawing Title
SOFTWORKS ZONE

	Scale	1:250 @ A1	Revision
	Date	16/11/2023 1:59:02 PM	1

Drawing Reference
130607-NBRS-LD-DWG-REF1000

LEGEND

- STAGE 1
- STAGE 2
- STAGE 3
- BOUNDARY

PAVING

- STANDARD CONCRETE
- COLOURED CONCRETE
- COLOURED CONCRETE
- LOOSE DECOMPOSED GRAVEL
- SOFTFALL
- COBBLESTONE
- SANDSTONE BOULDERS AND ROCKS
- CONNECTION WITH COUNTRY GRAPHICS
- GRAVEL MULCH
- PAVING
- ASPHALT

BCA Consultant
Blackett Maguire + Goldsmith Pty Ltd
Aaron Redfern
Suite 2, 56 Hudson Street, Hamilton, NSW, 2303
+61 2 9211 7777
aaron@bmplusg.com.au

Cost Management
Genus Advisory
Nam Nguyen
Level 6, 201 Kent Street, Sydney, NSW, 2000
<PHONE>
namnguyen@genusadvisory.com.au

ENGINEER - CIVIL/FIRE/STRU/ELEC/SECU/HYDRA/MECH
Jacobs Group (Australia) Pty Ltd
Mihaela Serban
Level 7, 177 Pacific Highway, North Sydney, NSW, 2060
+ 61 2 9032 1035
mihaela.Serban@jacobs.com

Issue		Description	Chkd
No.	Date		
1	16/11/2023	FOR REF	DB

Changes to this Revision




+61 2 9922 2344
nbrs.com.au
Nominated Architect:
Andrew Duffin NSW 5602
NBRS & Partners Pty Ltd VIC 51197
ABN 16 002 247 565

Project
BLAYNEY MULTI PURPOSE SERVICE
REDEVELOPMENT
at
3 Osman St, Blayney NSW 2799

for
Health Infrastructure

Drawing Title
PAVING PLAN

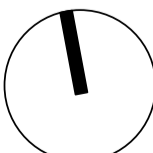
 

 



Scale 1:250 @ A1
Date 16/11/2023 1:59:26 PM
Revision 1

Drawing Reference
130607-NBRS-LD-DWG-REF1001

Any form of replication of this drawing in full or in part without the written permission of NBRS+PARTNERS Pty Ltd constitutes an infringement of the copyright.
© 2022

LEGEND

-  SITE BOUNDARY
-  EXISTING TREES TO BE RETAINED
-  TPZ TREE PROTECTION ZONE
SRZ STRUCTURAL ROOT ZONE
-  EXISTING TREES TO BE REMOVED
-  EXISTING TREES TO BE TRANSPLANTED

BCA Consultant
Blackett Maguire + Goldsmith Pty Ltd
Aaron Redfern
Suite 2, 56 Hudson Street, Hamilton, NSW, 2303
+61 2 9211 7777
aaron@bmplusg.com.au

Cost Management
Genus Advisory
Nam Nguyen
Level 6, 201 Kent Street, Sydney, NSW, 2000
<PHONE>
namnguyen@genusadvisory.com.au

ENGINEER - CIVIL/FIRE/STRU/ELEC/SECU/HYDRA/MECH
Jacobs Group (Australia) Pty Ltd
Mihaela Serban
Level 7, 177 Pacific Highway, North Sydney, NSW, 2060
+ 61 2 9032 1035
mihaela.Serban@jacobs.com

Issue		Description	Chkd
No.	Date		
1	16/11/2023	FOR REF	DB

Changes to this Revision




+61 2 9922 2344
Nominated Architect:
Andrew Duffin NSW 5602
NBRS & Partners Pty Ltd VIC 51197
nbrs.com.au
ABN 16 002 247 565

Project
BLAYNEY MULTI PURPOSE SERVICE REDEVELOPMENT
at
3 Osman St, Blayney NSW 2799


for
Health Infrastructure

Drawing Title
TREE MANAGEMENT PLAN

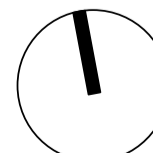	Scale 1:250 @ A1	Revision
	Date 16/11/2023 1:59:51 PM	1

Drawing Reference
130607-NBRS-LD-DWG-REF1100

Any form of replication of this drawing in full or in part without the written permission of NBRS+PARTNERS Pty Ltd constitutes an infringement of the copyright.
© 2022

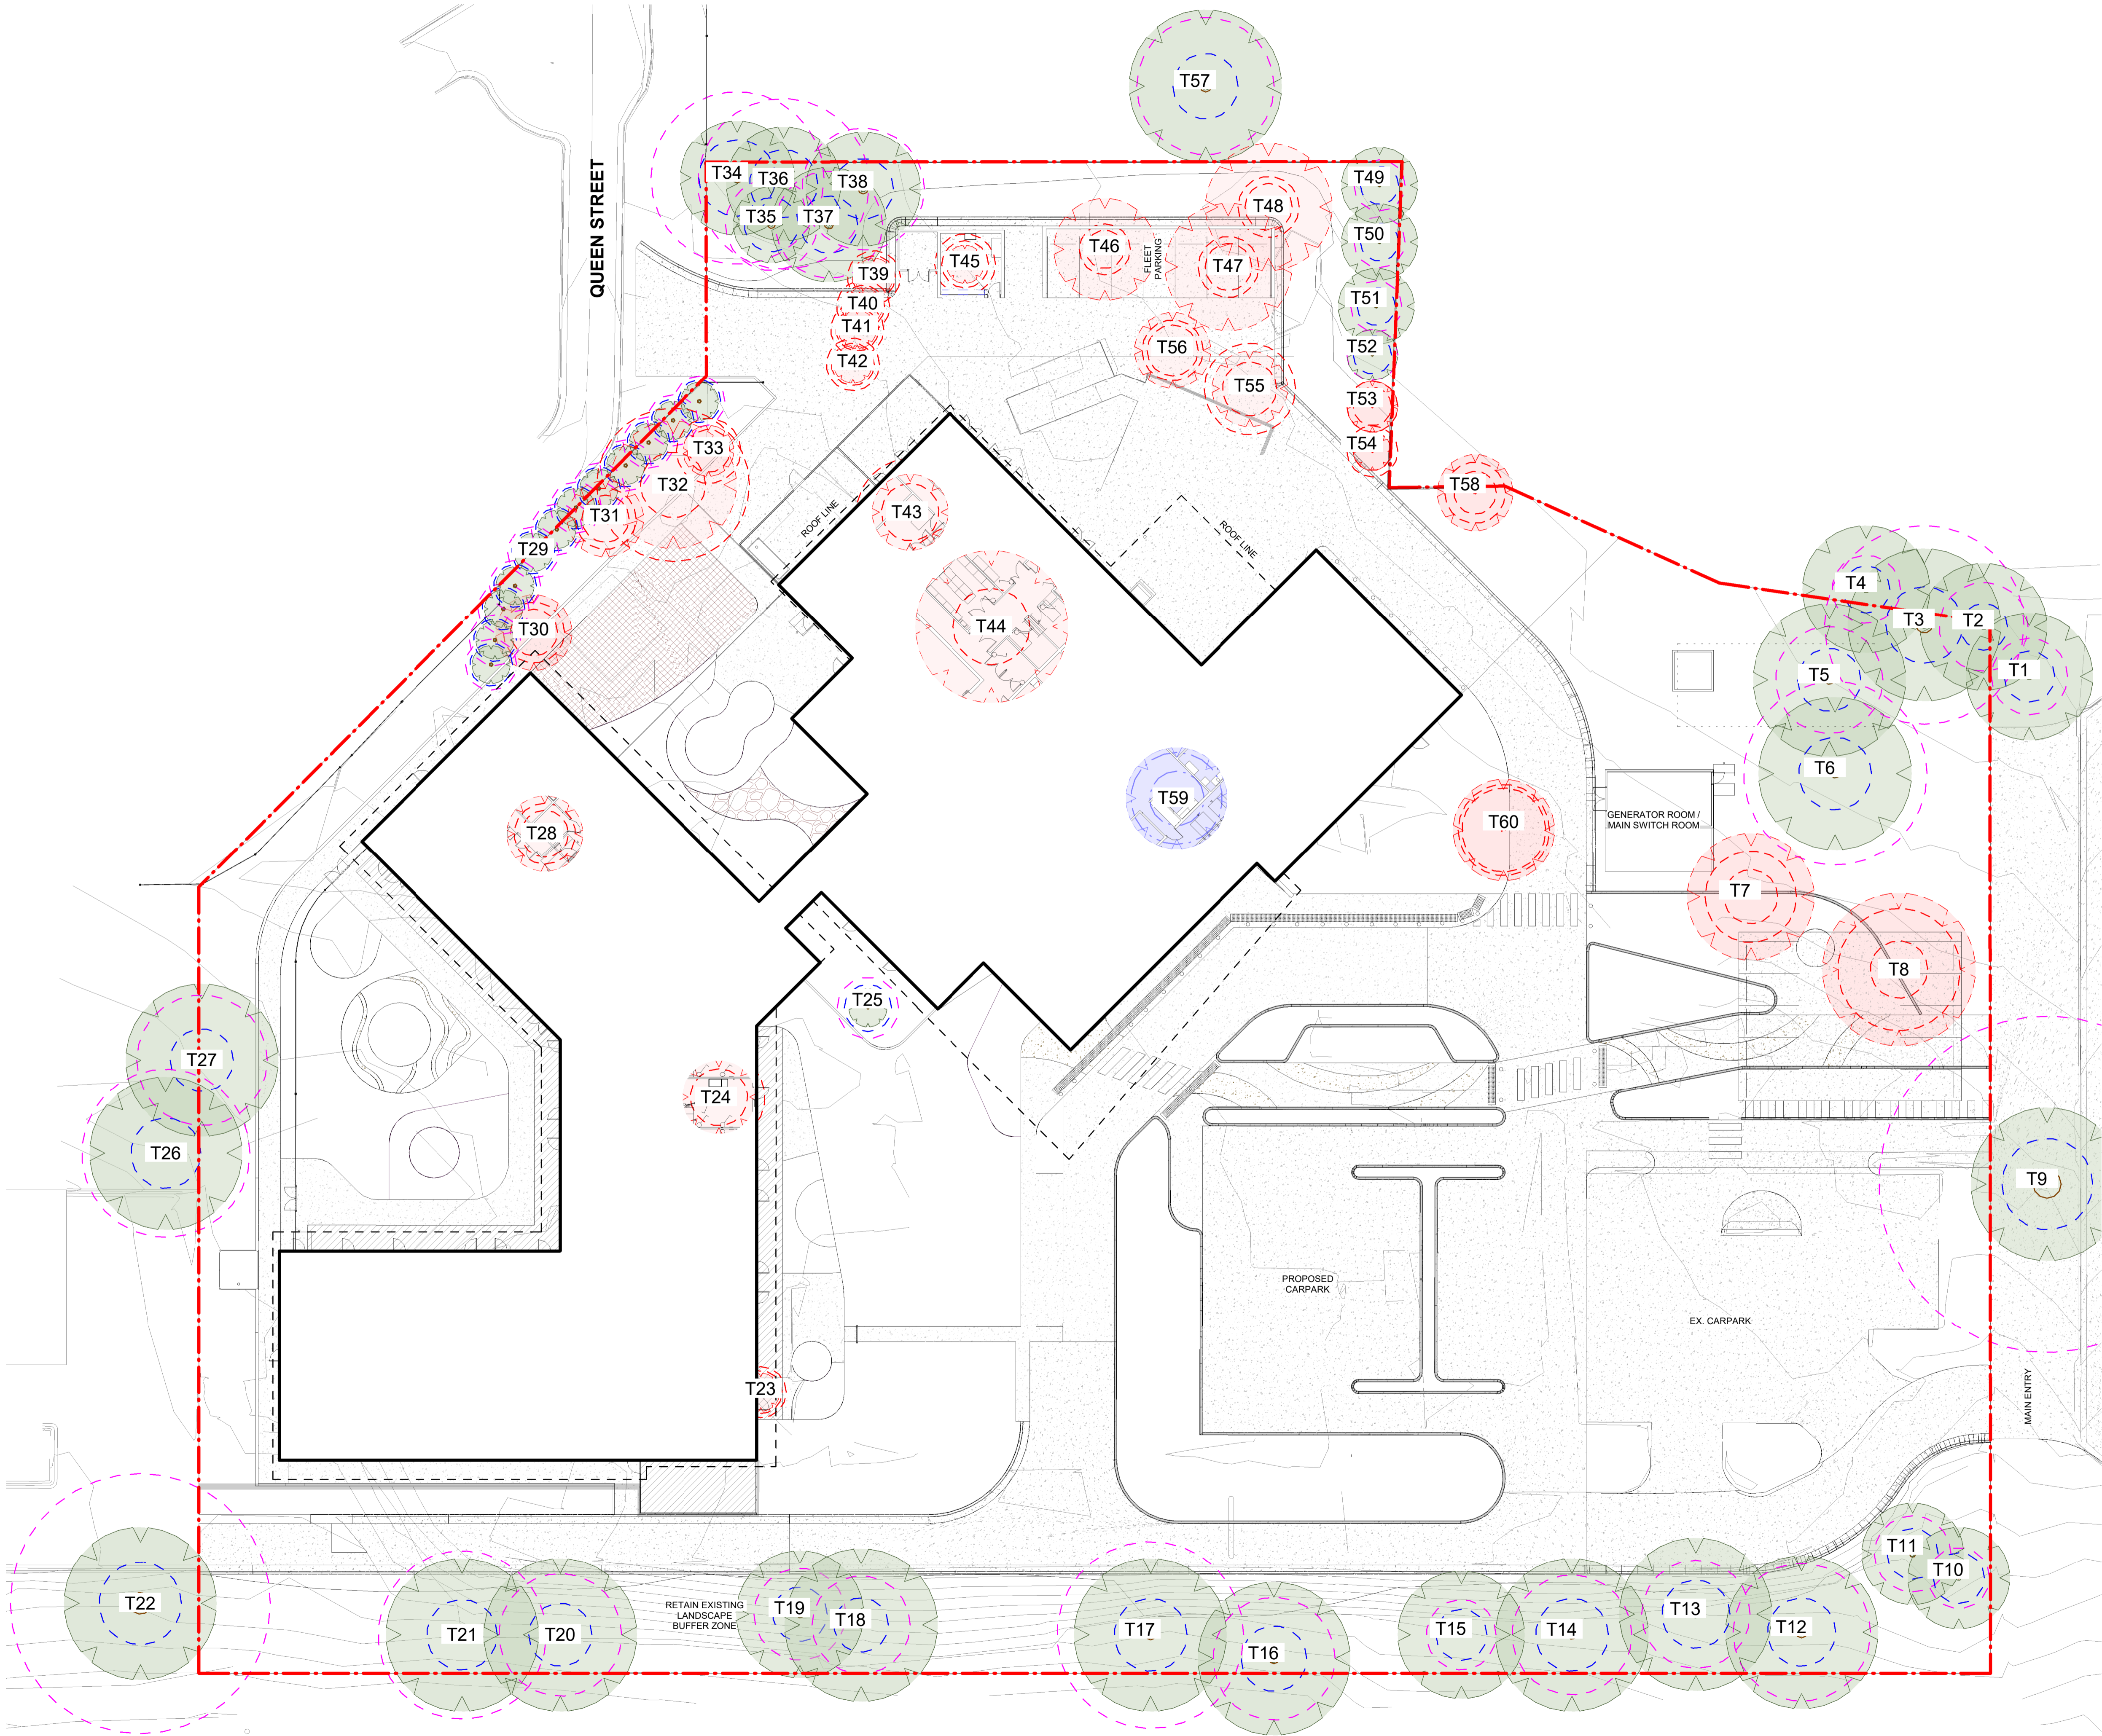

LEGEND

- BOUNDARY
- STAGE 1
EXTENT OF WORK
- BUILDING OUTLINE
- EXISTING TREES TO BE
RETAINED
- TPZ TREE PROTECTION ZONE
SRZ STRUCTURAL ROOT ZONE
- EXISTING TREE TO BE TRANSPLANTED
- PROPOSED TREES

BCA Consultant
Blackett Maguire + Goldsmith Pty Ltd
Aaron Redfern
Suite 2, 56 Hudson Street, Hamilton, NSW, 2303
+61 2 9211 7777
aaron@bmplusg.com.au

Cost Management
Genus Advisory
Nam Nguyen
Level 6, 201 Kent Street, Sydney, NSW, 2000
<PHONE>
namnguyen@genusadvisory.com.au

ENGINEER - CIVIL/FIRE/STRU/ELEC/SECU/HYDRA/MECH
Jacobs Group (Australia) Pty Ltd
Mihaela Serban
Level 7, 177 Pacific Highway, North Sydney, NSW, 2060
+ 61 2 9032 1035
mihaela.Serban@jacobs.com

Issue		Description	Chkd
No.	Date		
1	16/11/2023	FOR REF	DB

Changes to this Revision



+61 2 9922 2344
Nominated Architect:
Andrew Duffin NSW 5602
NBRS & Partners Pty Ltd VIC 51197
nbrs.com.au
ABN 16 002 247 565

Project
BLAYNEY MULTI PURPOSE SERVICE
REDEVELOPMENT
at
3 Osman St, Blayney NSW 2799
for
Health Infrastructure

Drawing Title
GENERAL ARRANGEMENT PLAN -
STAGE 1

	Scale	1:250 @ A1	Revision
	Date	16/11/2023 2:00:12 PM	1

Drawing Reference
130607-NBRS-LD-DWG-REF1200

Any form of replication of this drawing in full or in part without the written permission of NBRS+PARTNERS Pty Ltd constitutes an infringement of the copyright.
© 2022



LEGEND

SITE BOUNDARY

STAGE 2
EXTENT OF WORK

BUILDING OUTLINE

EXISTING TREES TO BE
RETAINED

TPZ TREE PROTECTION ZONE
SRZ STRUCTURAL ROOT ZONE

EXISTING TREE TRANSPLANTED

PROPOSED TREES

BCA Consultant
Blackett Maguire + Goldsmith Pty Ltd
Aaron Redfern
Suite 2, 56 Hudson Street, Hamilton, NSW, 2303
+61 2 9211 7777
aaron@bmplusg.com.au

Cost Management
Genus Advisory
Nam Nguyen
Level 6, 201 Kent Street, Sydney, NSW, 2000
<PHONE>
namnguyen@genusadvisory.com.au

ENGINEER - CIVIL/FIRE/STRU/ELEC/SECU/HYDRA/MECH
Jacobs Group (Australia) Pty Ltd
Mihaela Serban
Level 7, 177 Pacific Highway, North Sydney, NSW, 2060
+ 61 2 9032 1035
mihaela.Serban@jacobs.com

Issue	No.	Date	Description	Chkd
1	16/11/2023	FOR REF		DB

Changes to this Revision



+61 2 9922 2344
Nominated Architect:
Andrew Duffin NSW 5602
NBRS & Partners Pty Ltd VIC 51197
nbrs.com.au
ABN 16 002 247 565


Project
BLAYNEY MULTI PURPOSE SERVICE
REDEVELOPMENT
at
3 Osman St, Blayney NSW 2799
for
Health Infrastructure

Drawing Title
GENERAL ARRANGEMENT PLAN -
STAGE 2


Scale 1:250 @ A1
Date 16/11/2023 2:00:32 PM
Revision 1


Drawing Reference
130607-NBRS-LD-DWG-REF1201


Any form of replication of this drawing in full or in part without the written permission of NBRS+PARTNERS Pty Ltd constitutes an infringement of the copyright.
© 2022

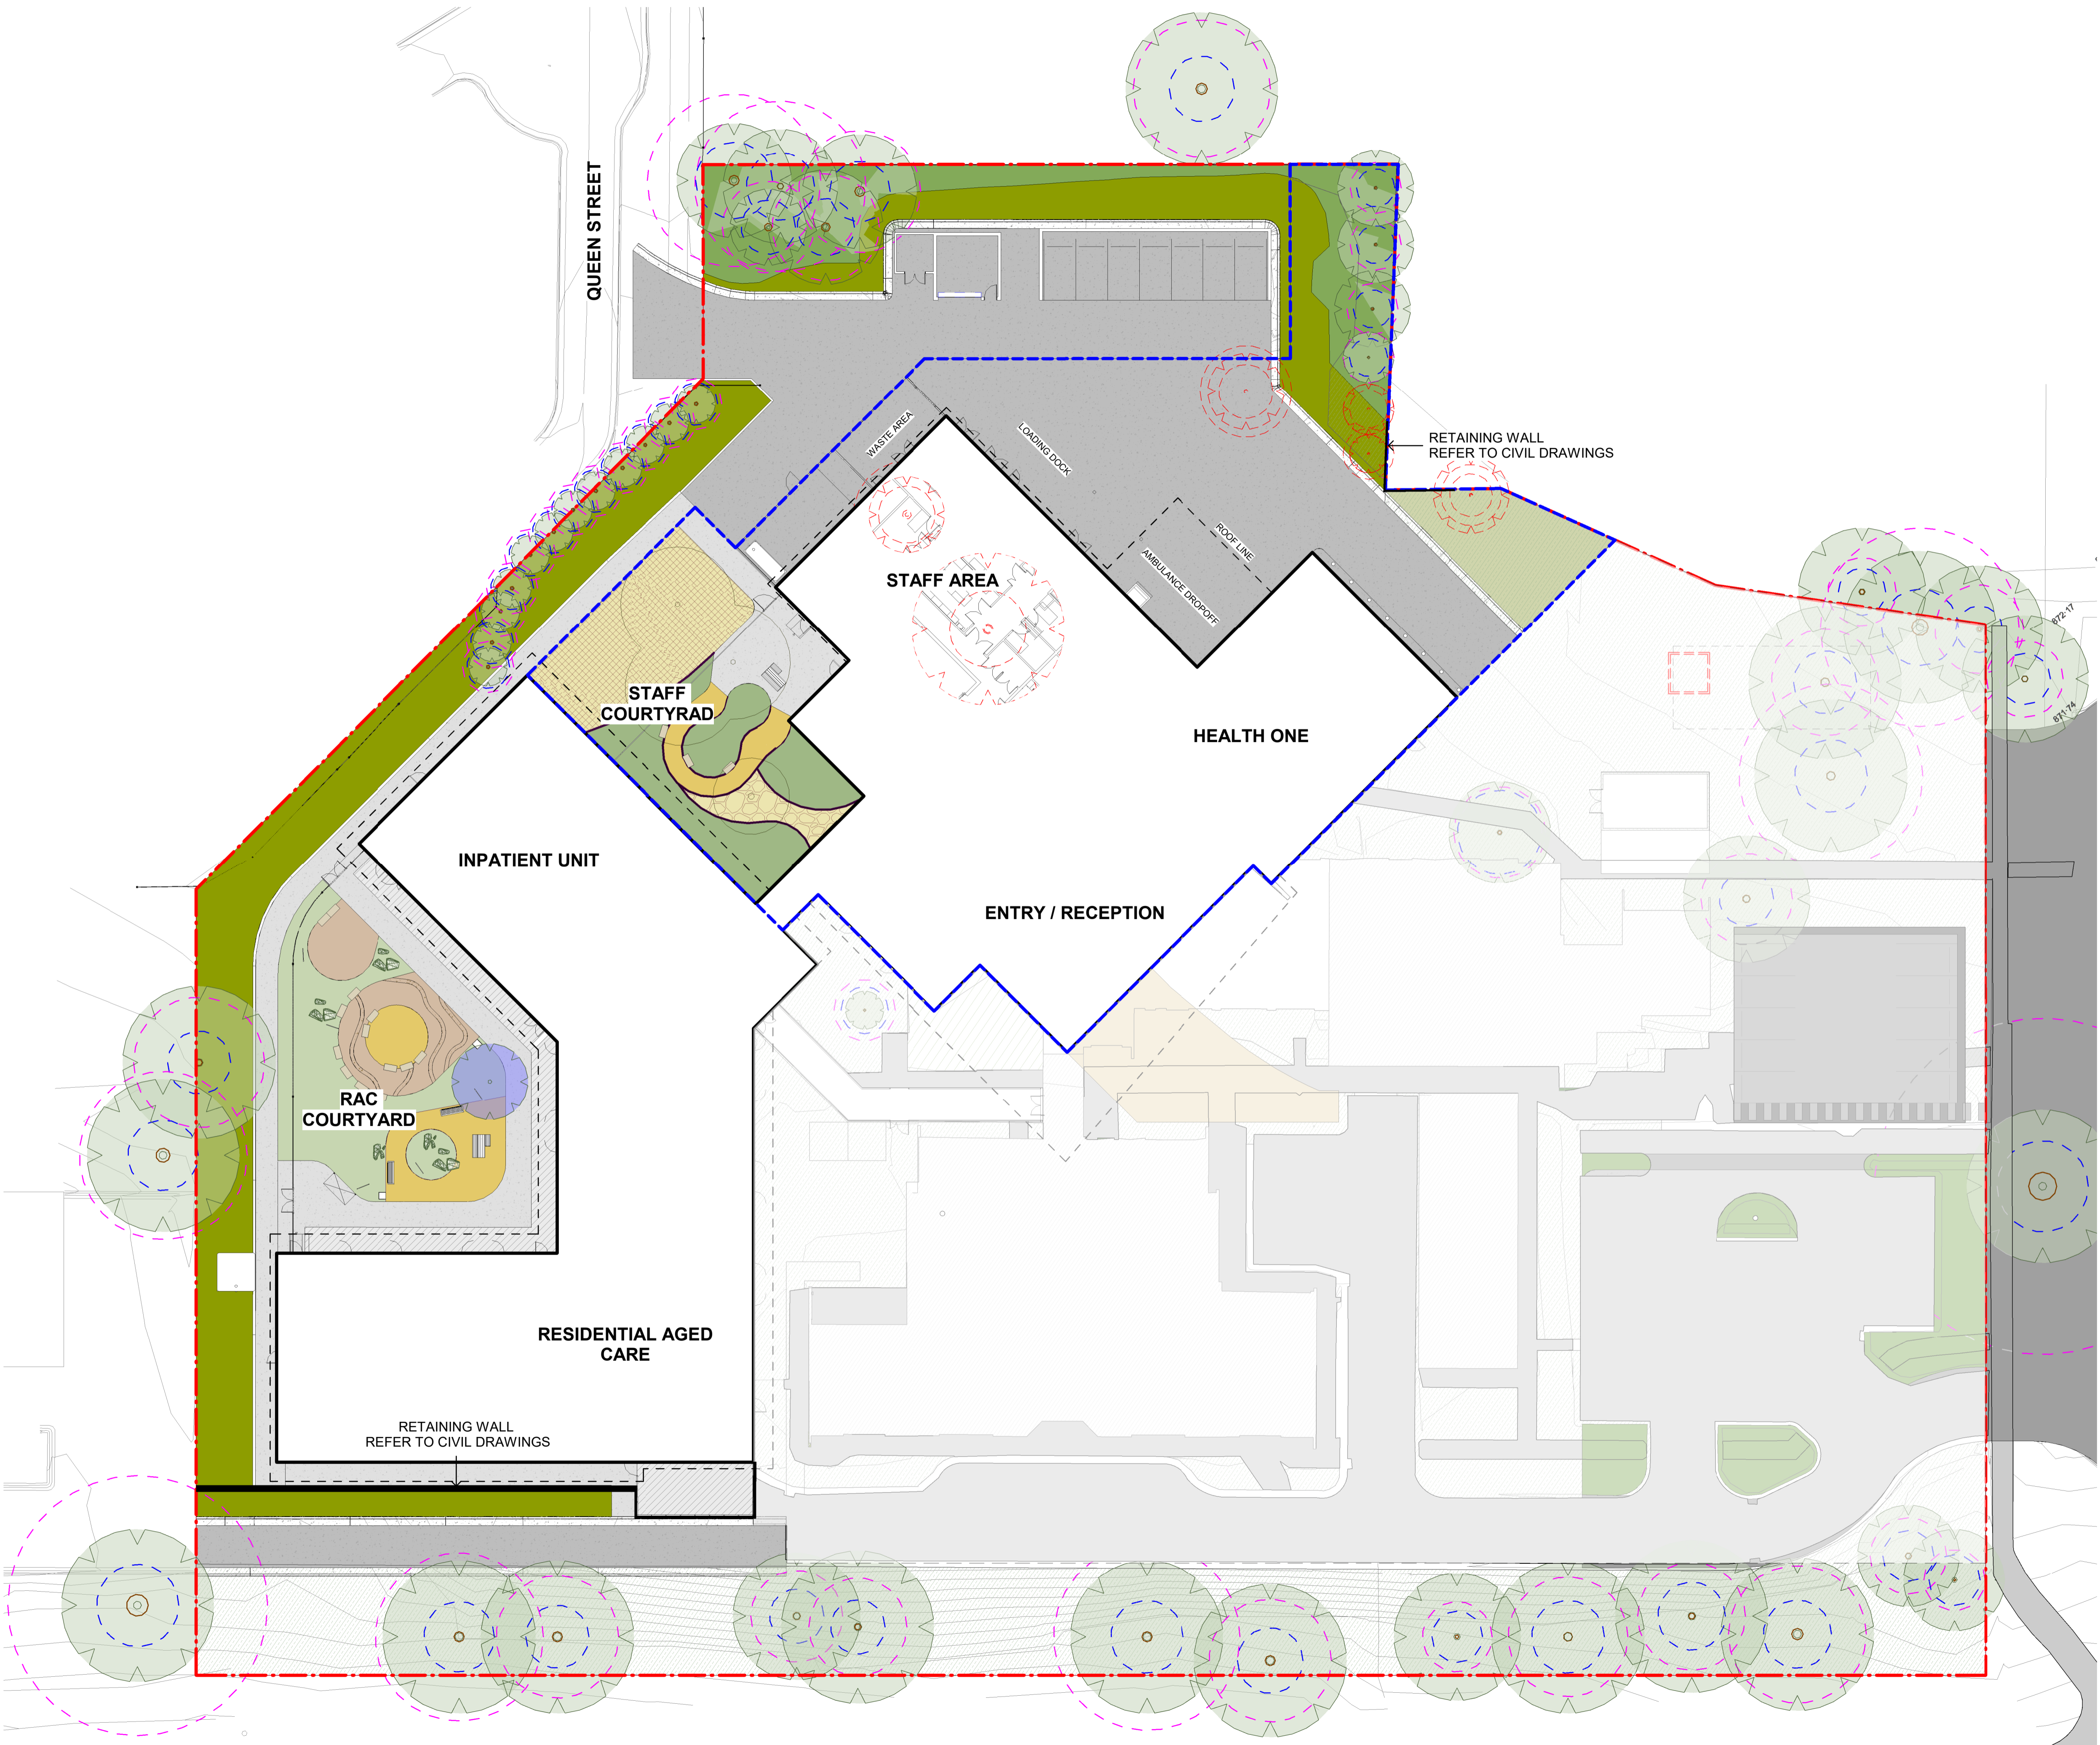



LEGEND


- 

 
SITE BOUNDARY
- 

STAGE 3
EXTENT OF WORK
- 

BUILDING OUTLINE
- 

EXISTING TREES TO BE
RETAINED
- 

TPZ TREE PROTECTION ZONE
SRZ STRUCTURAL ROOT ZONE
- 

EXISTING TREE TO BE TRANSPLANTED
- 

PROPOSED TREES

BCA Consultant
Blackett Maguire + Goldsmith Pty Ltd
Aaron Redfern
Suite 2, 56 Hudson Street, Hamilton, NSW, 2303
+61 2 9211 7777
aaron@bmplusg.com.au

Cost Management
Genus Advisory
Nam Nguyen
Level 6, 201 Kent Street, Sydney, NSW, 2000
<PHONE>
namnguyen@genusadvisory.com.au

ENGINEER - CIVIL/FIRE/STRU/ELEC/SECU/HYDRA/MECH
Jacobs Group (Australia) Pty Ltd
Mihaela Serban
Level 7, 177 Pacific Highway, North Sydney, NSW, 2060
+ 61 2 9032 1035
mihaela.Serban@jacobs.com

ISSUE				
No.	Date	Description	Chkd	
1	16/11/2023	FOR REF	DB	

Changes to this Revision




NBRS

+61 2 9922 2344 nbrs.com.au

Nominated Architect:
Andrew Duffin NSW 5602
NBRS & Partners Pty Ltd VIC 51197 ABN 16 002 247 565

Project
BLAYNEY MULTI PURPOSE SERVICE REDEVELOPMENT
at
3 Osman St, Blayney NSW 2799
for
Health Infrastructure

Drawing Title
GENERAL ARRANGEMENT PLAN - STAGE 3

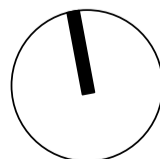	Scale	1:250 @ A1	Revision
	Date	16/11/2023 2:00:58 PM	1

Drawing Reference
130607-NBRS-LD-DWG-REF1202

Any form of replication of this drawing in full or in part without the written permission of NBRS+PARTNERS Pty Ltd constitutes an infringement of the copyright. © 2022



TREES




Red Stringybark

Eucalyptus macrorhyncha



Apple Box

Eucalyptus bridgesiana

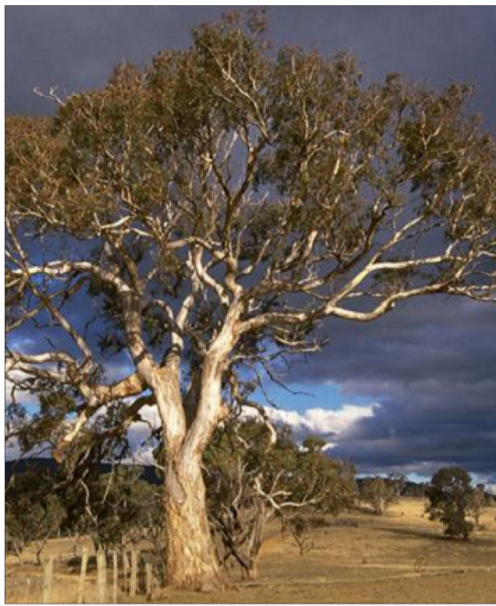


Yellow Box

Eucalyptus melliodora



Mountain Gum

Eucalyptus goniocalyx

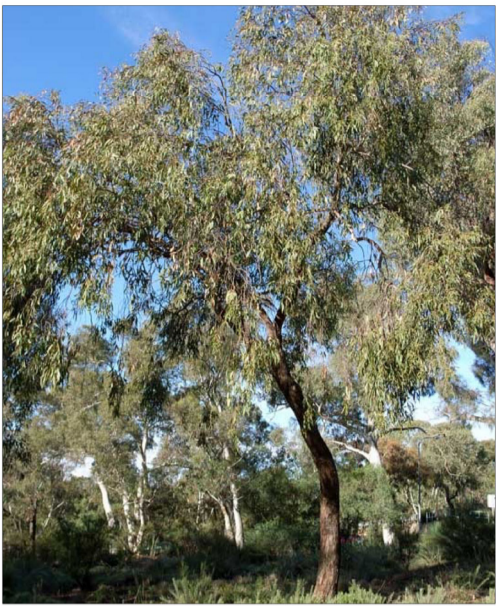

Broad-leaved Peppermint

Eucalyptus dives

MASS PLANTING



Australian Bugle

Ajuga asutralis



Rock Correa

Correa glabra



Tall Sedge

Carex appressa



Cut Leaf Daisy

Brachyscome multifida



Yellow Buttons

Chrysocephalum apiculatum



Sticky Hop Bush

Dodonaea viscosa



Climbing Salt Bush

Einadia nutans



Knobby Club Rush

Ficina nodosa



Australian Indigo

Indigofera australis

BCA Consultant Blackett Maguire + Goldsmith Pty Ltd Aaron Redfern Suite 2, 56 Hudson Street, Hamilton, NSW, 2303 +61 2 9211 7777 aaron@bmplusg.com.au			
Cost Management Genus Advisory Nam Nguyen Level 6, 201 Kent Street, Sydney, NSW, 2000 <PHONE> namnguyen@genusadvisory.com.au			
ENGINEER - CIVIL/FIRE/STRU/ELEC/SECU/HYDRA/MECH Jacobs Group (Australia) Pty Ltd Mihaela Serban Level 7, 177 Pacific Highway, North Sydney, NSW, 2060 + 61 2 9032 1035 mihaela.Serban@jacobs.com			
Issue	No.	Date	Description
	1	16/11/2023	FOR REF
			Chkd DB

Changes to this Revision



Tall Bluebell

Wahlenbergia stricta



Lomandra multiflora

Many-flowered mat-rush



Wallaby Grass

Rytidosperma racemosum



Rice Flower

Ozothamnus diosmifoliusa



Kangaroo Grass

Themeda australis



Speargrass

Austrostipa scabra



Purpe Wiregrass

Aristida ramosa



Grey Tussock Grass

Poa sieberiana



Common Rush

Juncus usitatus

NBRS

+61 2 9922 2344

nbrs.com.au

Nominated Architect:
Andrew Duffin NSW 5602
NBRS & Partners Pty Ltd VIC 51197

ABN 16 002 247 565

Project
BLAYNEY MULTI PURPOSE SERVICE REDEVELOPMENT
at
3 Osman St, Blayney NSW 2799
for
Health Infrastructure

Drawing Title
PLANTING PALETTE

Scale

NTS @ A1

Revision

Date


16/11/2023 2:01:12 PM

1


Drawing Reference
130607-NBRS-LD-DWG-REF3000

0 5m 10m 15m 20m 25m 30m 35m 40m 1:500


Any form of replication of this drawing in full or in part without the written permission of NBRS+PARTNERS Pty Ltd constitutes an infringement of the copyright.
© 2022

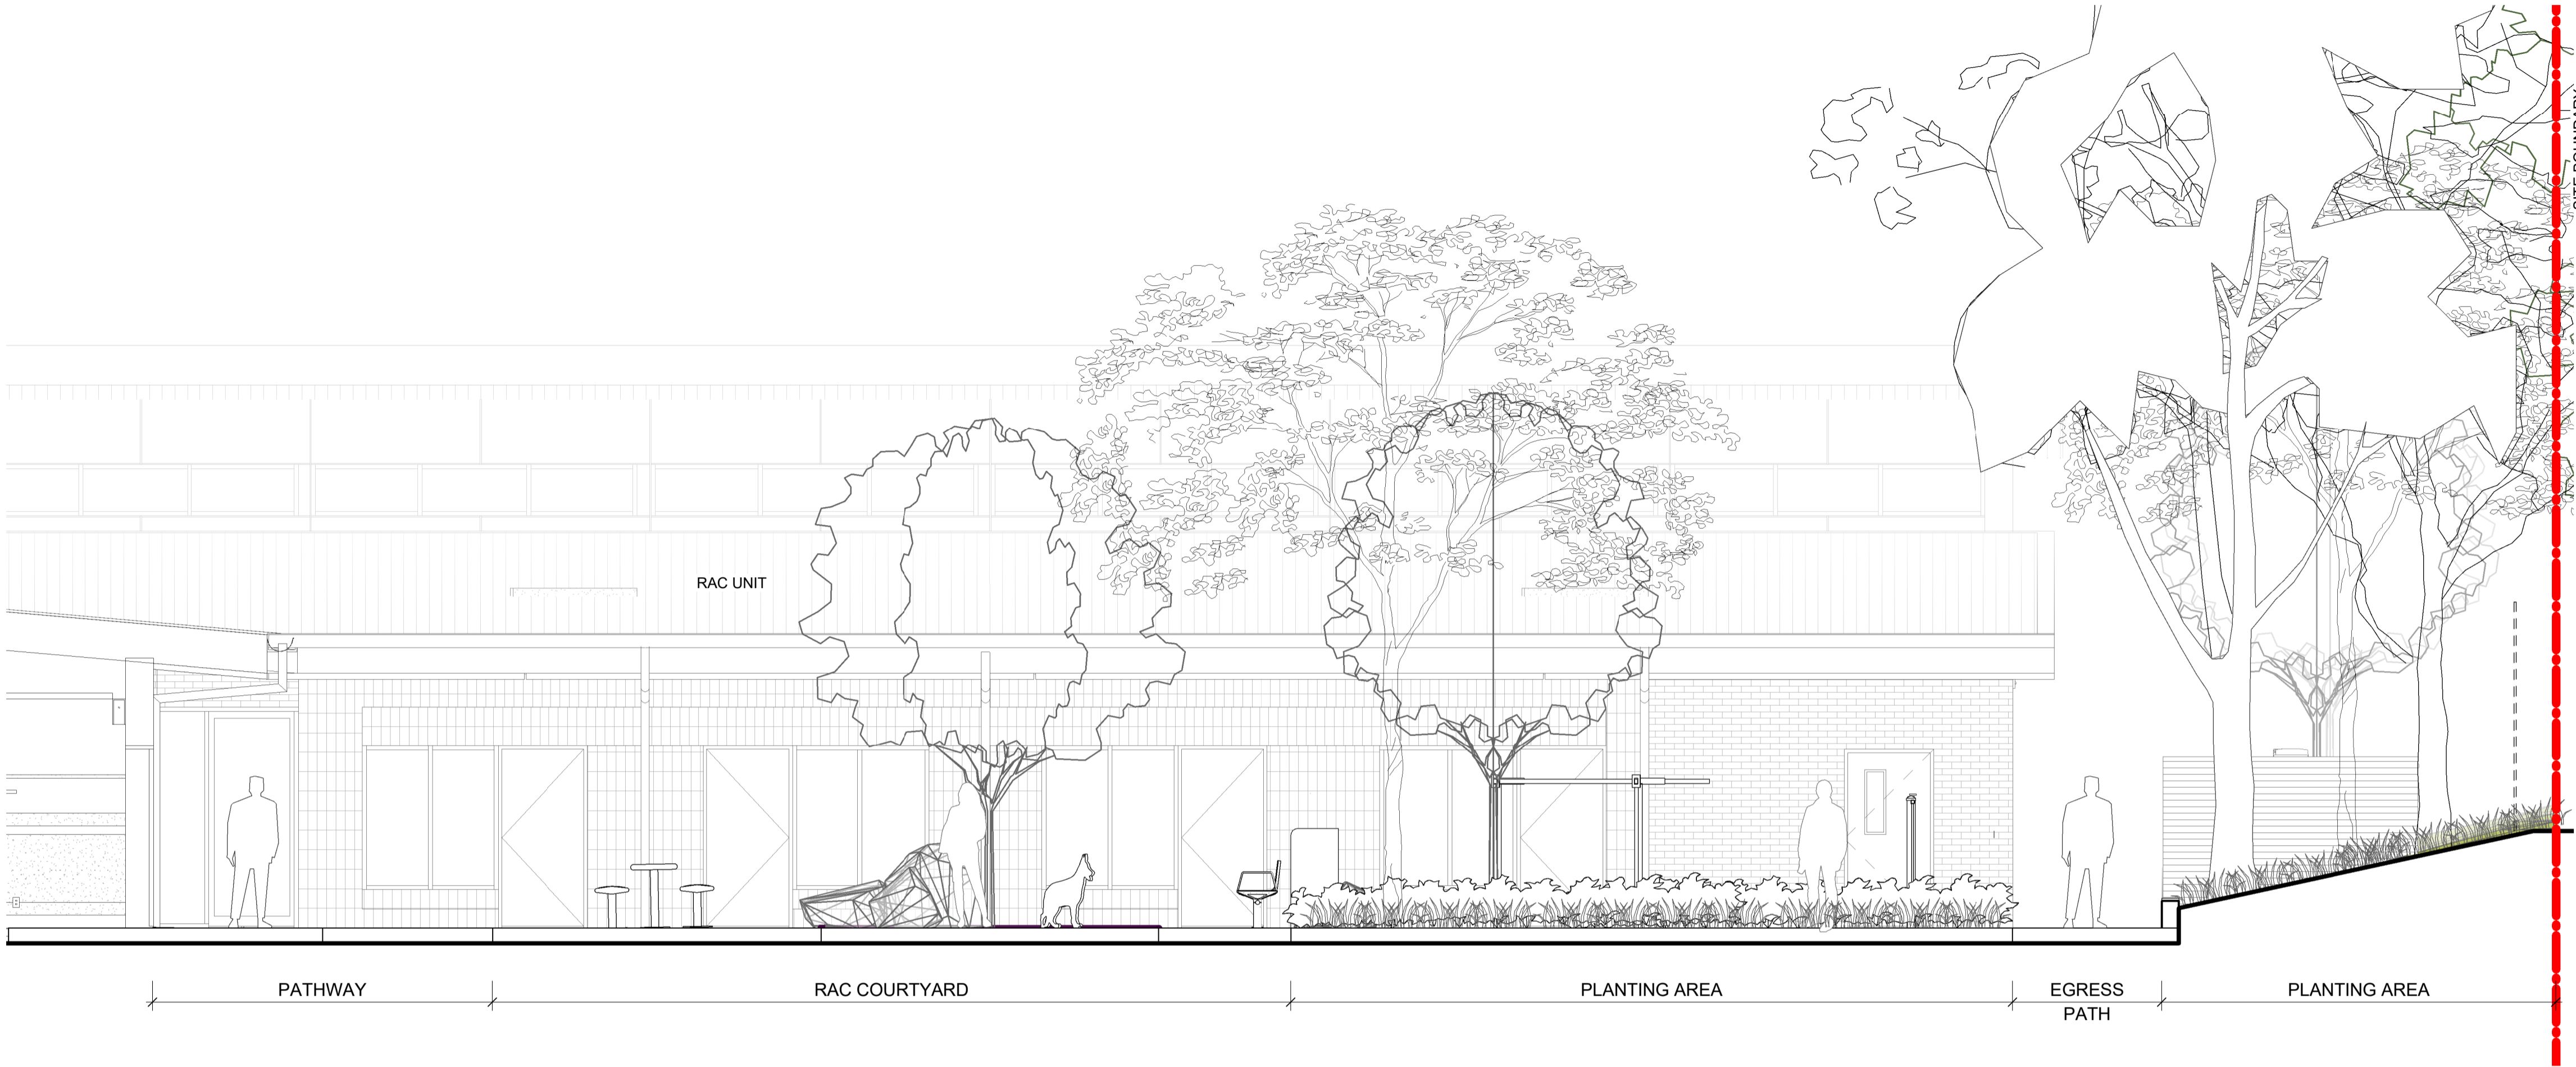

A RAC Courtyard - Section A
1 : 50

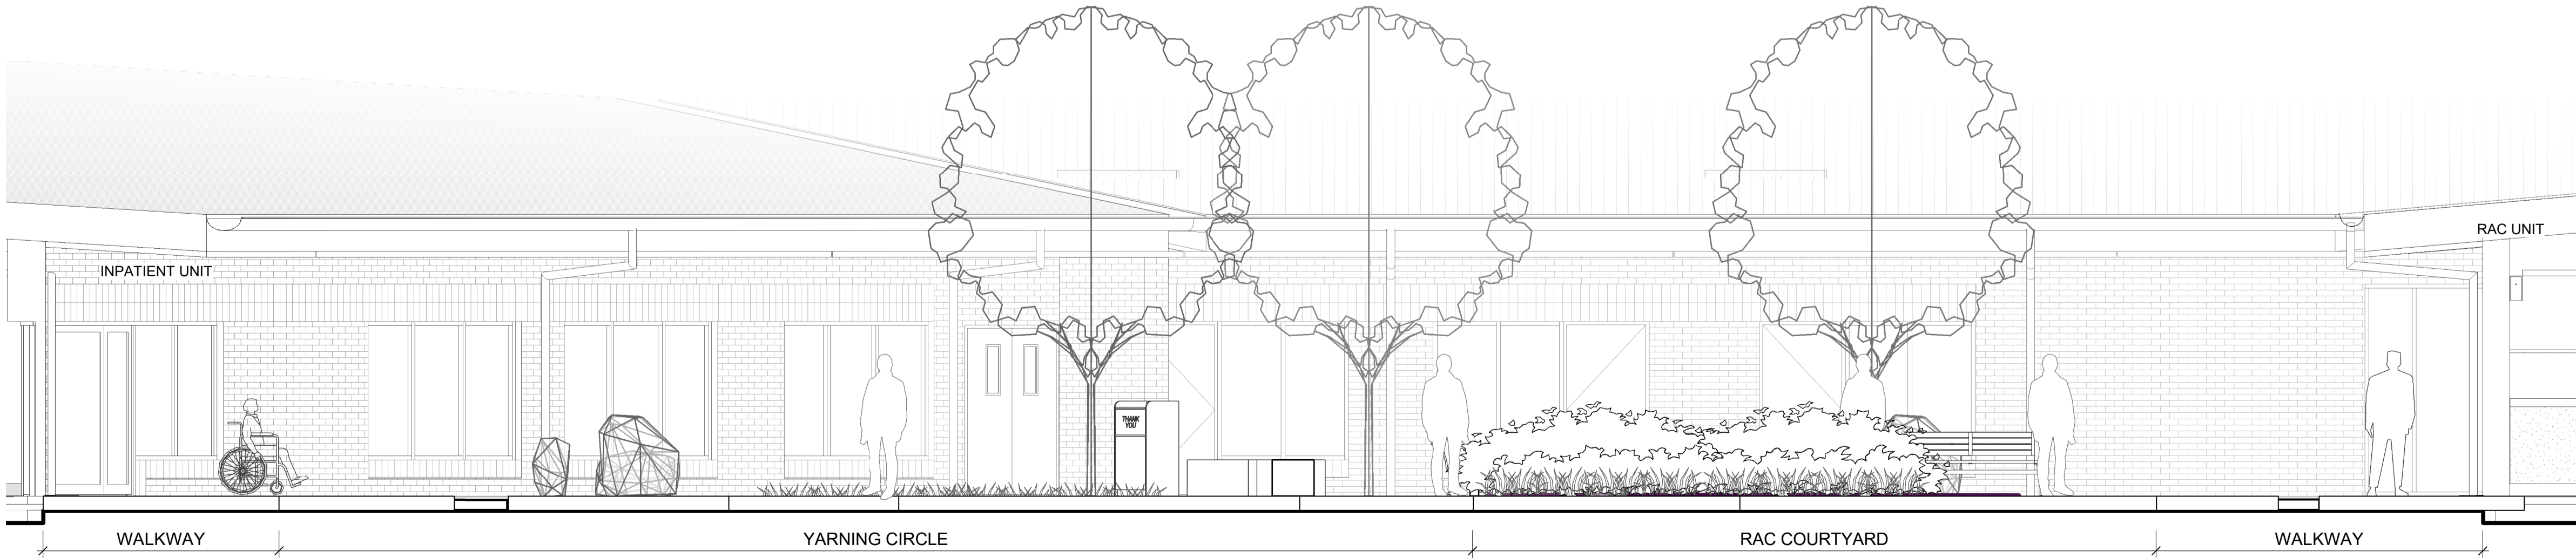

B RAC Courtyard - Section B
1 : 50

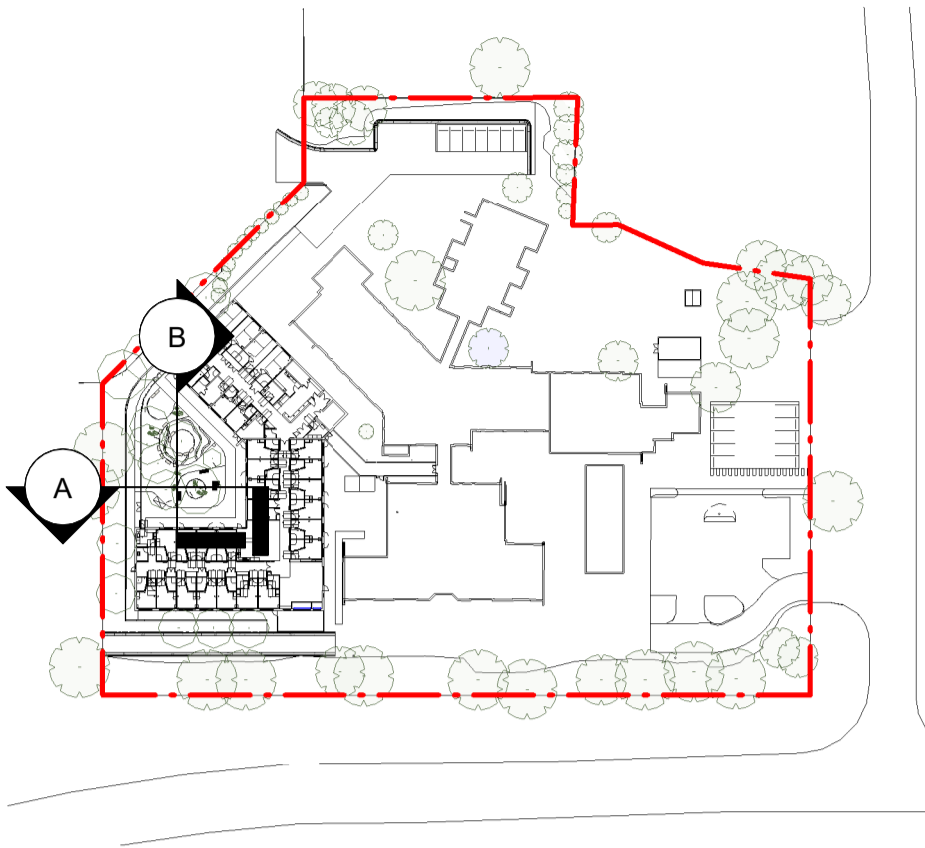

BCA Consultant
Blackett Maguire + Goldsmith Pty Ltd
Aaron Redfern
Suite 2, 56 Hudson Street, Hamilton, NSW, 2303
+61 2 9211 7777
aaron@bmplusg.com.au

Cost Management
Genus Advisory
Nam Nguyen
Level 6, 201 Kent Street, Sydney, NSW, 2000
<PHONE>
namnguyen@genusadvisory.com.au

ENGINEER - CIVIL/FIRE/STRU/ELEC/SECU/HYDRA/MECH
Jacobs Group (Australia) Pty Ltd
Mihaela Serban
Level 7, 177 Pacific Highway, North Sydney, NSW, 2060
+ 61 2 9032 1035
mihaela.Serban@jacobs.com

Issue			
No.	Date	Description	Chkd
1	16/11/2023	FOR REF	DB


Changes to this Revision



NBRS
+61 2 9922 2344
Nominated Architect:
Andrew Duffin NSW 5602
NBRS & Partners Pty Ltd VIC 51197
nbrs.com.au
ABN 16 002 247 565



Project
BLAYNEY MULTI PURPOSE SERVICE REDEVELOPMENT
at
3 Osman St, Blayney NSW 2799
for
Health Infrastructure

Drawing Title
LANDSCAPE SECTIONS

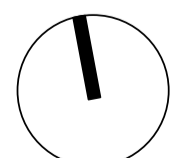	Scale 1:50 @ A1	Revision
	Date 16/11/2023 2:01:41 PM	1


Drawing Reference
130607-NBRS-LD-DWG-REF6001

Any form of replication of this drawing in full or in part without the written permission of NBRS+PARTNERS Pty Ltd constitutes an infringement of the copyright.
© 2022

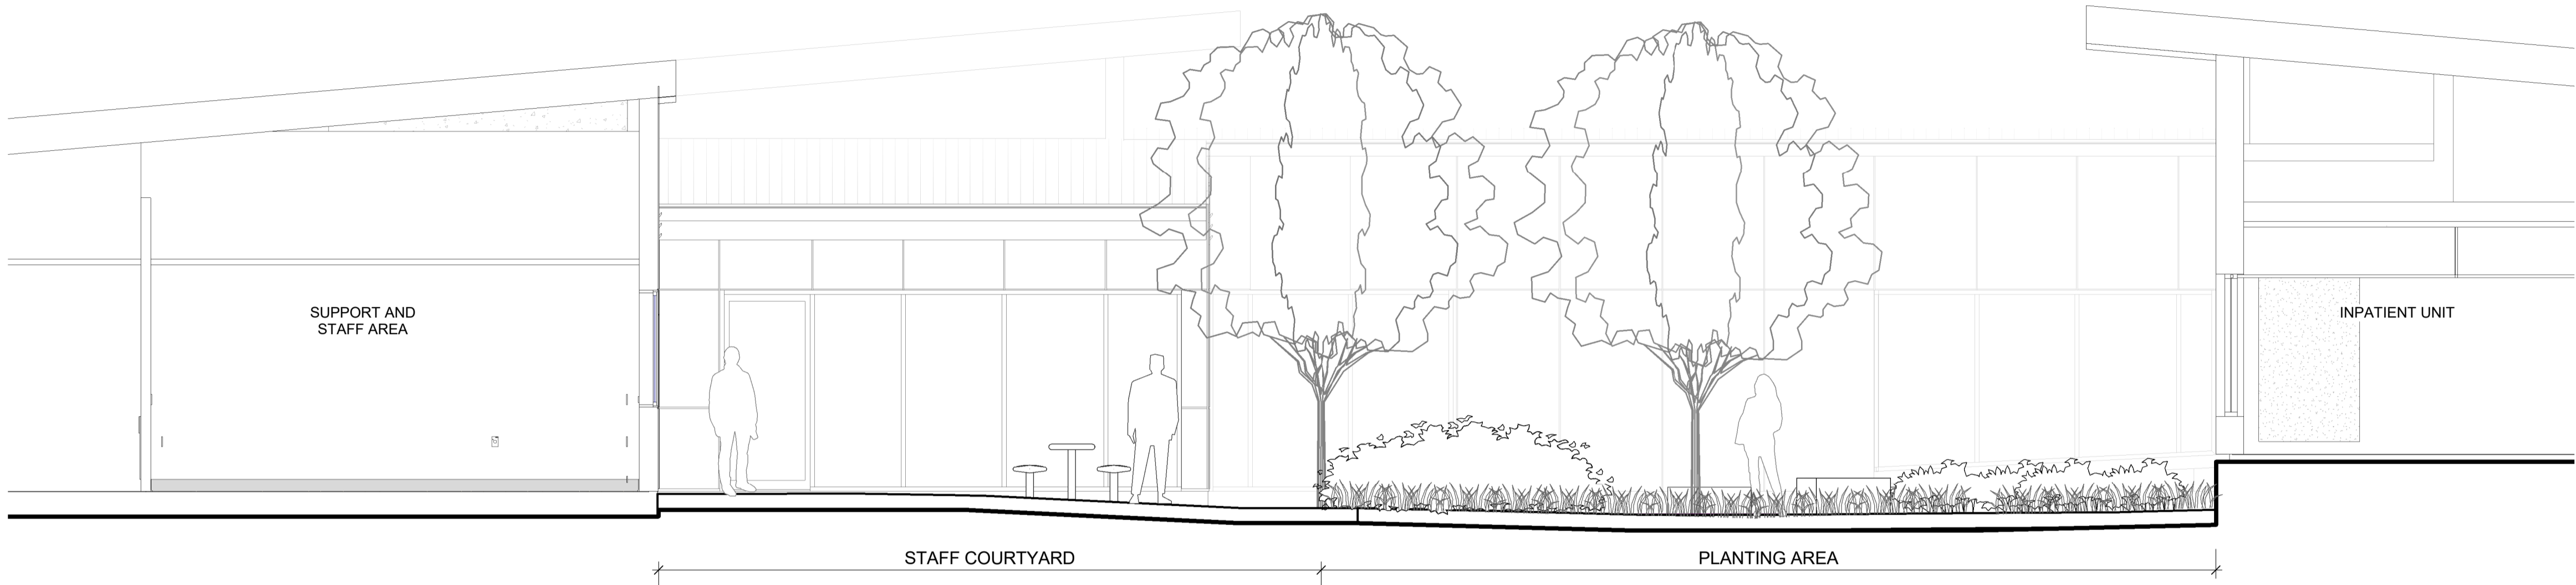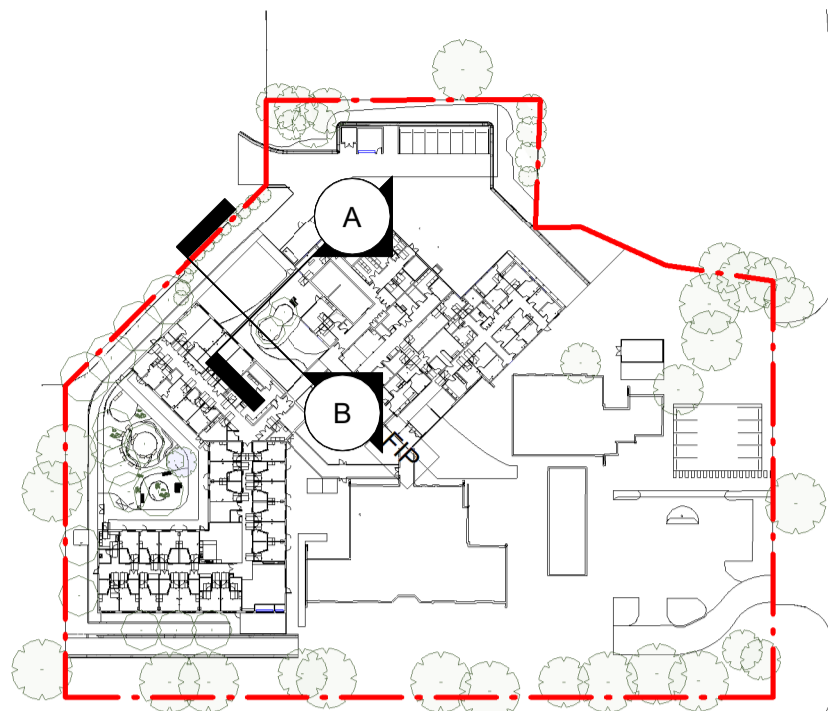

A Staff Courtyard - Section A

1 : 50

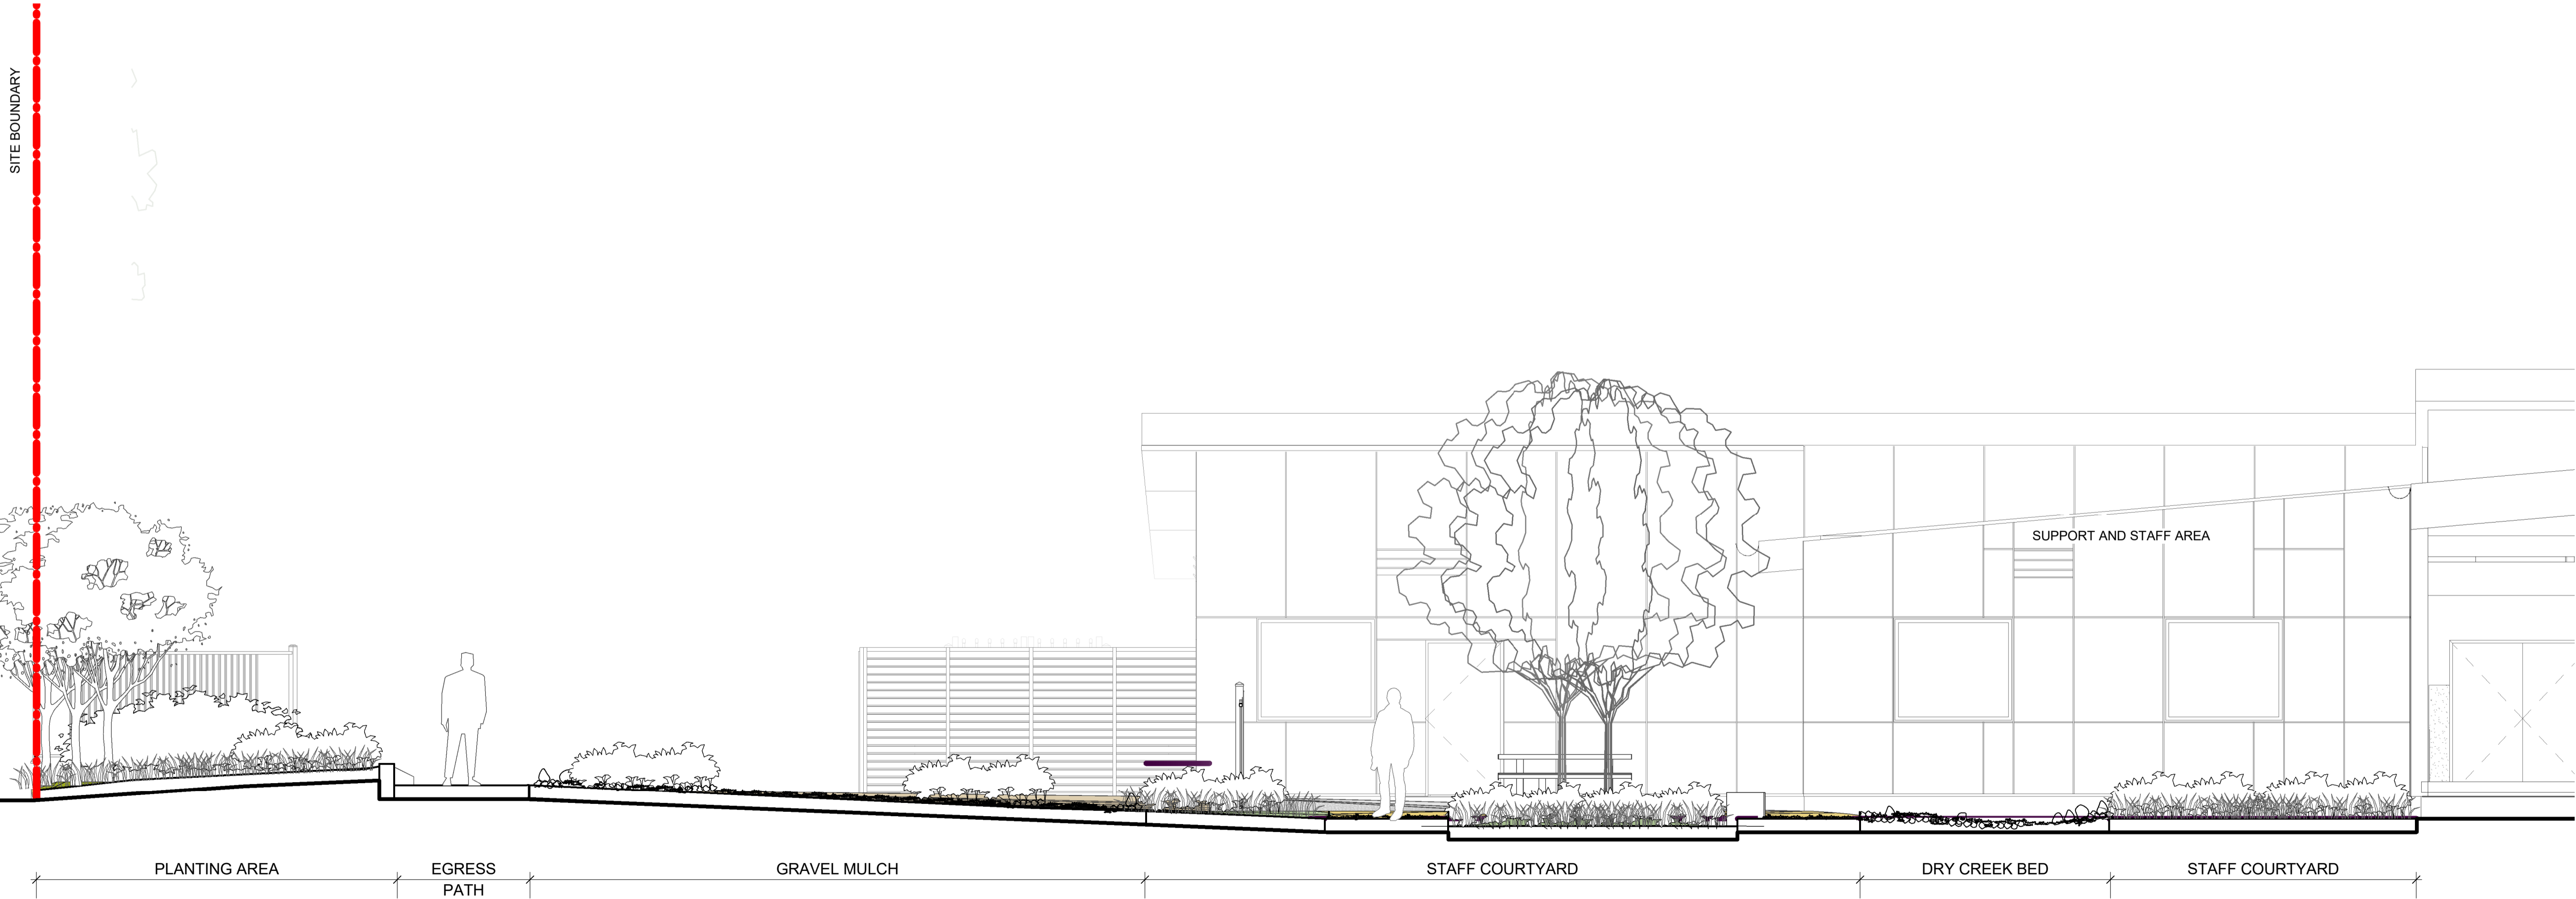

B Staff Courtyard - Section B

1 : 50

BCA Consultant
Blackett Maguire + Goldsmith Pty Ltd
Aaron Redfern
Suite 2, 56 Hudson Street, Hamilton, NSW, 2303
+61 2 9211 7777
aaron@bmplusg.com.au

Cost Management
Genus Advisory
Nam Nguyen
Level 6, 201 Kent Street, Sydney, NSW, 2000
<PHONE>
namnguyen@genusadvisory.com.au

ENGINEER - CIVIL/FIRE/STRU/ELEC/SECU/HYDRA/MECH
Jacobs Group (Australia) Pty Ltd
Mihaela Serban
Level 7, 177 Pacific Highway, North Sydney, NSW, 2060
+ 61 2 9032 1035
mihaela.Serban@jacobs.com

Issue		Description	Chkd
No.	Date		
1	16/11/2023	FOR REF	DB

Changes to this Revision



+61 2 9922 2344 nbrs.com.au
Nominated Architect:
Andrew Duffin NSW 5602
NBRS & Partners Pty Ltd VIC 51197 ABN 16 002 247 565

Project
**BLAYNEY MULTI PURPOSE SERVICE
REDEVELOPMENT**
at
3 Osman St, Blayney NSW 2799



for
Health Infrastructure

Drawing Title
LANDSCAPE SECTIONS

Scale	1:50 @ A1	Revision
Date	16/11/2023 2:02:07 PM	1

Drawing Reference
130607-NBRS-LD-DWG-REF6002

Any form of replication of this drawing in full or in part without the written permission of NBRS+PARTNERS Pty Ltd constitutes an infringement of the copyright.
© 2022

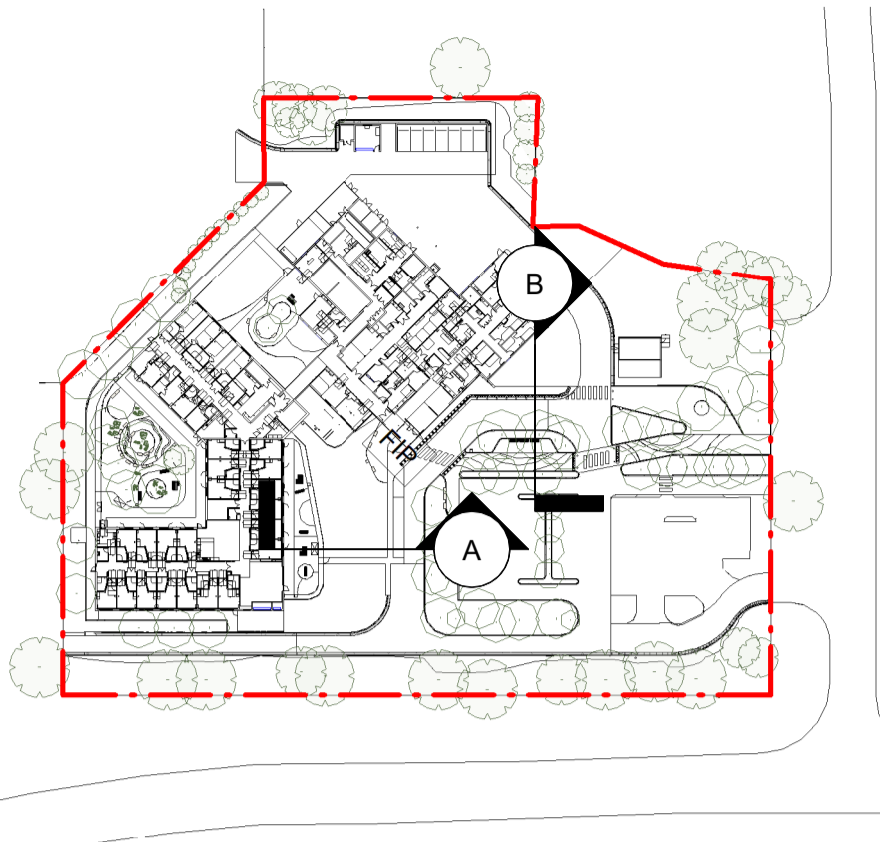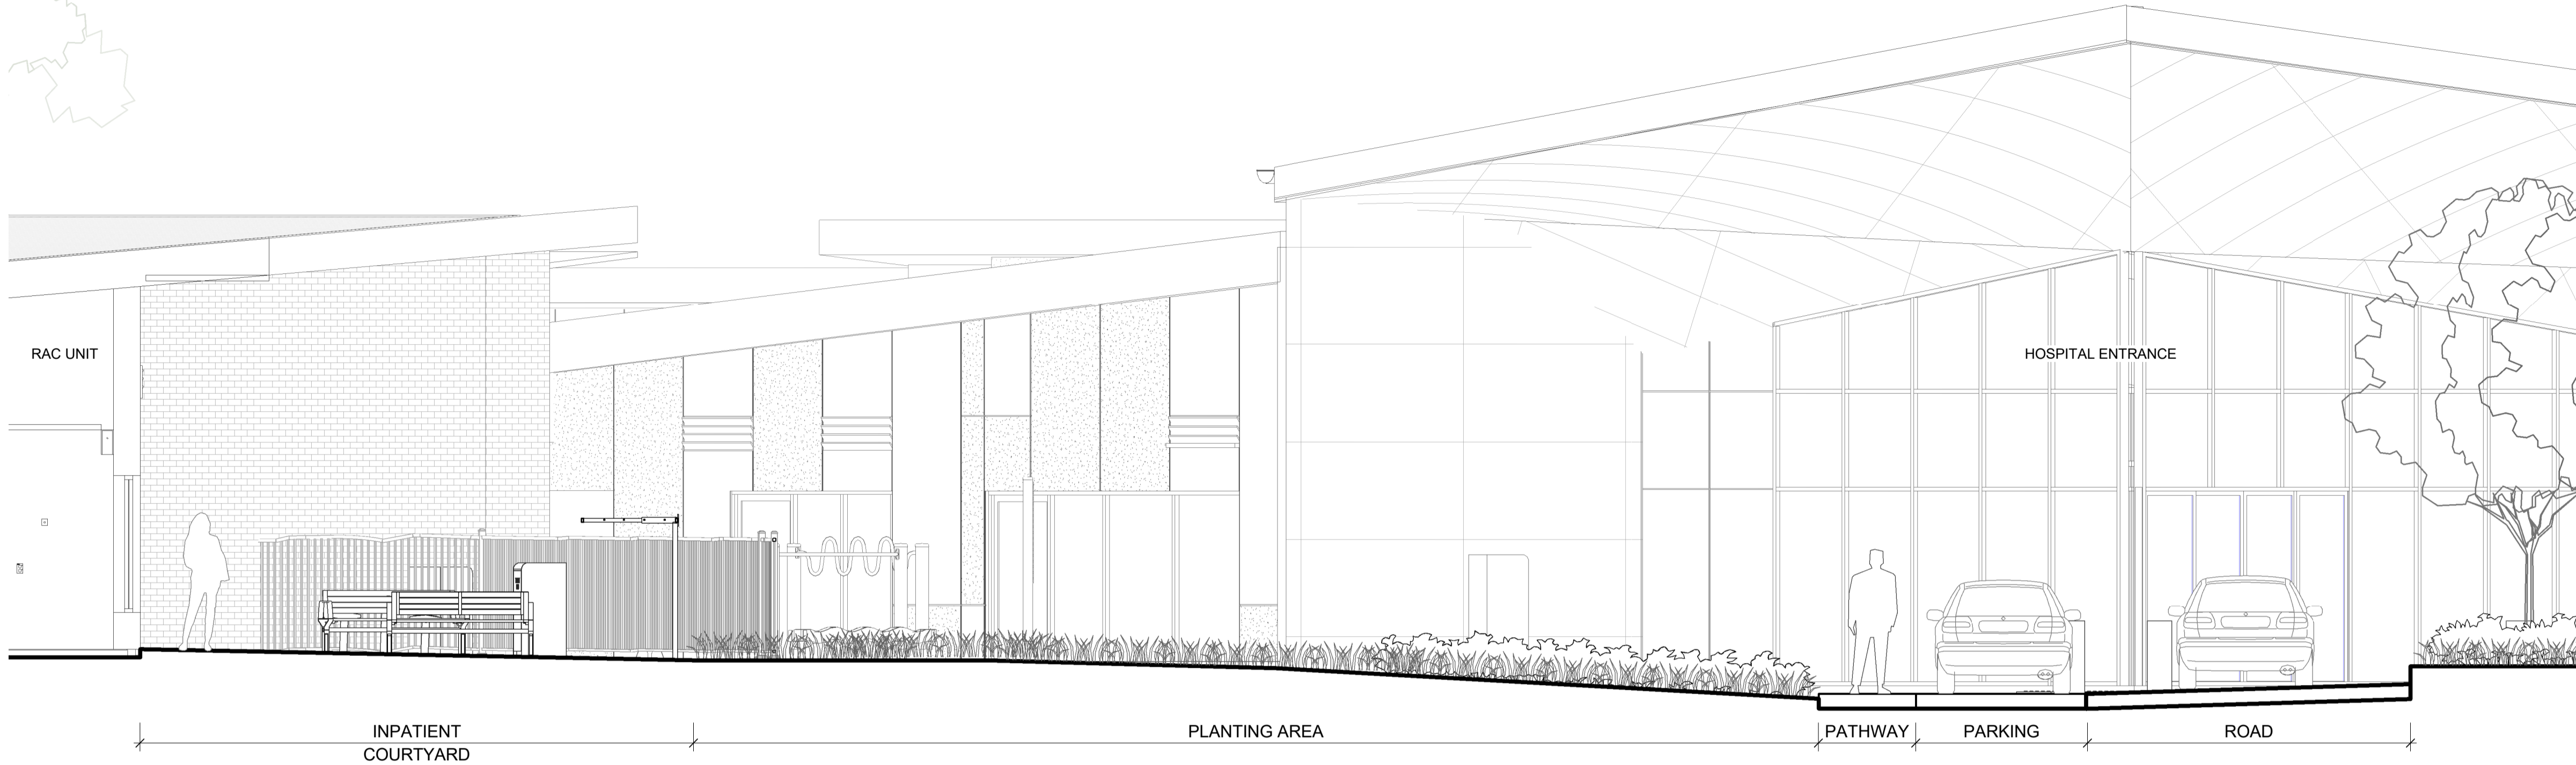

A Inpatient Courtyard - Section A
1 : 50

BCA Consultant
Blackett Maguire + Goldsmith Pty Ltd
Aaron Redfern
Suite 2, 56 Hudson Street, Hamilton, NSW, 2303
+61 2 9211 7777
aaron@bmplusg.com.au

Cost Management
Genus Advisory
Nam Nguyen
Level 6, 201 Kent Street, Sydney, NSW, 2000
<PHONE>
namnguyen@genusadvisory.com.au

ENGINEER - CIVIL/FIRE/STRU/ELEC/SECU/HYDRA/MECH
Jacobs Group (Australia) Pty Ltd
Mihaela Serban
Level 7, 177 Pacific Highway, North Sydney, NSW, 2060
+ 61 2 9032 1035
mihaela.Serban@jacobs.com

ISSUE			
No.	Date	Description	Chkd
1	16/11/2023	FOR REF	DB

Changes to this Revision



+61 2 9922 2344
nbrs.com.au
Nominated Architect:
Andrew Duffin NSW 5602
NBRS & Partners Pty Ltd VIC 51197
ABN 16 002 247 565

Project
BLAYNEY MULTI PURPOSE SERVICE
REDEVELOPMENT
at
3 Osman St, Blayney NSW 2799


for
Health Infrastructure

Drawing Title
LANDSCAPE SECTIONS

Scale	1:50 @ A1	Revision
Date	16/11/2023 2:02:41 PM	1

Drawing Reference
130607-NBRS-LD-DWG-REF6003

Any form of replication of this drawing in full or in part without the written permission of NBRS+PARTNERS Pty Ltd constitutes an infringement of the copyright.
© 2022

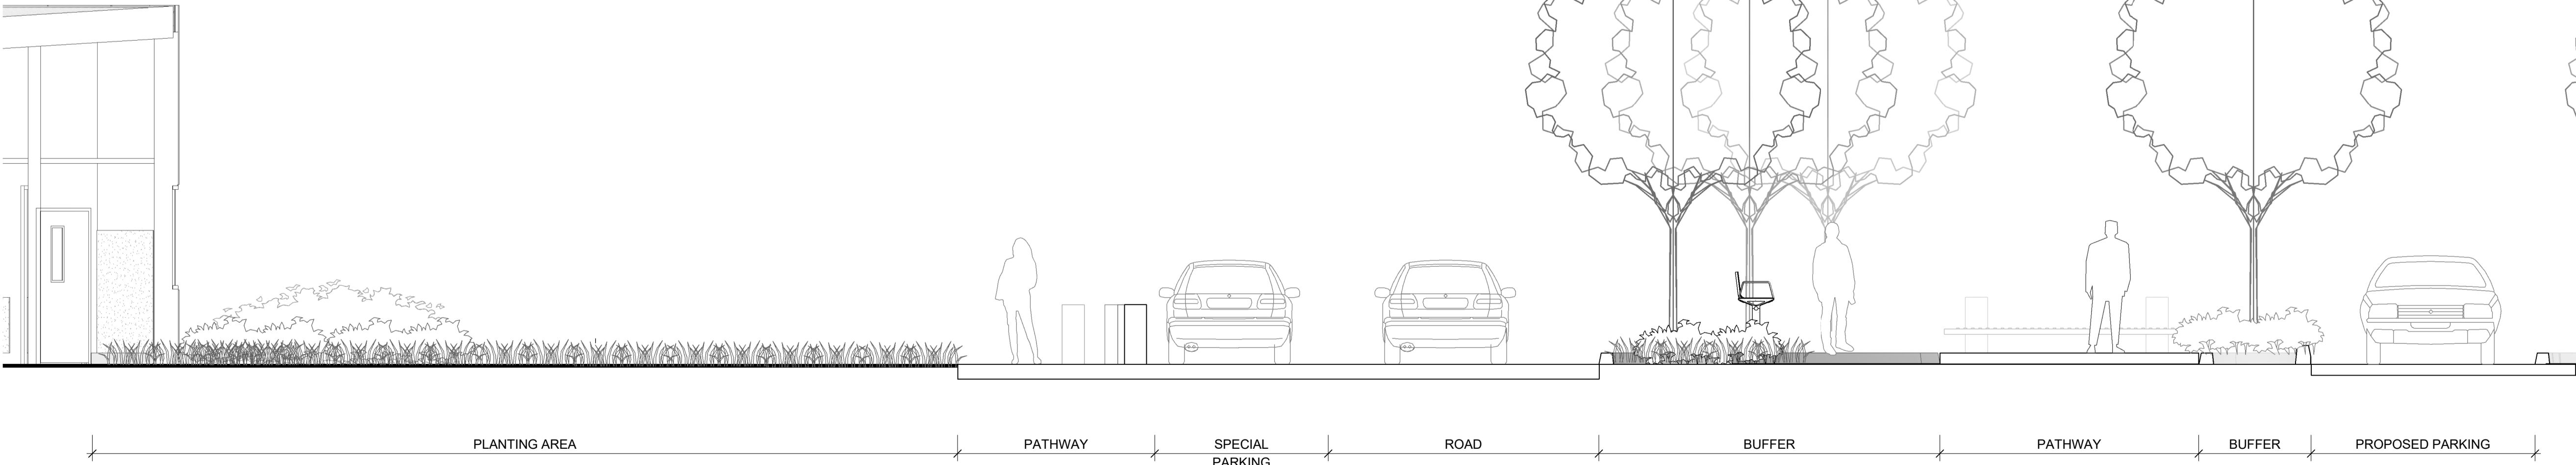

B Entry Area - Section B
1 : 50