

Planting Schedule - Trees & Shrubs						
Plant ID	Botanical Name	Common Name	Mature Height (mm)	Spread (mm)	Pot Size	Qty
New Trees 2019						
AC	Alstonia constricta	Bitter Bark	6000	5000	100L	2
BC	Backhousia citriodora	Lemon myrtle	5000	6000	100L	4
BR	Brachychiton populneus	Kurrajong Tree	8000	5500	100L	15
CA	Callistemon 'Eureka'	Eureka bottlebrush	4000	2500	300mm	31
CC	Casuarina cunninghamiana	Casuarina	8000	7000	100L	33
CF	Cercis 'Forest Pansy'	Forest Redbud	3000	2500	100L	3
CG	Callitris glaucophylla	Northern Cypress Pine	6000	2000	75L	10
EM	Eremophila mitchellii	Budda	3000	2000	100L	1
GP	Geijera parviflora	Native Willow	8000	7000	100L	9
LB	Lagerstroemia indica x fauriei 'Biloxi'	Crepe Myrtle	9000	4000	100L	1
MB	Melaleuca bracteata	Honey Myrtle	8000	4000	75L	5
PA	Pittosporum angustifolium	Weeping Pittosporum	6000	5000	75L	4
PC	Pyrus calleryana 'Capital'	Capital Ornamental Pear	8000	3000	100L	3
PE	Podocarpus elatus	plum pine	12000	5000	100L	6

New Shrubs 2019						
AH	Acmena 'Hedgemaster'	Lily Pilly	1500	900	300mm	10
AN	Atriplex nummularia	Old man salt bush	700	700	300mm	61
AS	Adenanthos sericeus	Woolly Bush	2000	1000	300mm	2
BO	Baeckea virgata	Heath myrtle	1000	800	100L	226
CS	Callistemon sieberi	River bottlebrush	1500	900	300mm	34
CW	Casuarina 'Cousin It'	Greenwave Casuarina	1000	1000	300mm	5
DA	Dodonaea viscosa	Hop bush	1000	1000	300mm	28
ET	Endylaena tomentosa	Salt Bush	1000	650	300mm	9
HY	Hymenosporum flavum 'Gold Nugget'	Dwarf Native Frangipani	800	800	300mm	1
LE	Leucophyta brownii	Cushion bush	700	800	300mm	7
MD	Mentha diemenica	Native mint	500	500	300mm	324
PI	Pittosporum tobira 'Miss Muffet'	Miss Muffet	600	600	300mm	62
RS	Rhagodia spinescens 'Silver Border'	Silver border salt bush	600	800	300mm	1
SB	Syzygium 'Backyard Bliss'	Lily Pilly	3000	1000	300mm	97
SG	Strobilanthes gossypinus	Persian Shield	1200	800	300mm	27
TA	Themeda australis	Kangaroo grass	400	500	300mm	17

Planting Schedule - Groundcovers								
Planting Area Styles	Groundcover_ID	Botanical Name	Common Name	Mature Height	Pot Size	Area	Groundcover_Qty perSqm	Total
An-rc	An-rc	Anigozanthos 'Red Cross'	Kangaroo Paw	500	200mm	3.31 m²	5	17
Cl-op	Cl-op	Clematicissus opaca	Small leaf grape	400	140mm	2.74 m²	5	14
Co-sa	Co-sa	Convolvulus sabatius ssp. mauritanicus	Blue Rock Bindweed	200	140mm	8.77 m²	7	61
Di-ca	Di-ca	Dianella caerulea	Wandering illy	500	140mm	24.70 m²	5	123
Di-lo	Di-re	Dianella longifolia	Flax Lily	1000	200mm	0.00 m²	5	0
Di-re	Di-re	Dichondra repens	kidneyweed	150	200mm	1.69 m²	5	8
Di-si	Di-si	Dichondra Silver Falls	Silver Falls	200	140mm	0.50 m²	5	3
Ge-ra	Ge-ra	Gardenia radicans	Trailing Gardenia	300	140mm	1.07 m²	5	5
Ha-me	Ha-me	Hardenbergia 'Meema'	Native Sarsparilla	300	140mm	11.60 m²	5	58
He-ar	He-ar	Heliotropium arborescens	Heliotrope	400	200mm	0.00 m²	5	0
Ip-ba	Ip-ba	Ipomoea battatas	Ornamental Sweet Potato	200	200mm	0.50 m²	5	3
Ja-su	Ja-su	Jasminum suavisimum	Native jasmine	500	200mm	1.84 m²	4	7
Li-mw	Li-mw	Chrysocephalum apiculatum	Yellow Buttons	300	200mm	21.18 m²	5	106
Lo-ca	Lo-ca	Lomandra Tanika	Mat Rush	400	140mm	5.52 m²	5	28
Lo-co	Lo-co	Lobelia concolor	Poison Pratia	200	150mm	16.79 m²	5	84
Lo-lo	Lo-lo	Lomandra longifolia	Mat rush	400	140mm	33.32 m²	5	167
Pa-pa	Pa-pa	Pandorea pandorana	Wonga Wonga Vine	200	140mm	6.18 m²	5	31
Te-te	Te-te	Tetragonia tetragonioides	Warrigal Greens	200	200mm	2.52 m²	5	13
Vi-be	Vi-be	Viola betonicifolia	Mountain Violet	200	140mm	31.20 m²	5	156

Planting Schedule - Mixes							
Planting Area Styles	Mix Type 1	Qty 1	Mix Type 2	Qty 2	Mix Type 3	Qty 3	Pot Size
Mix1	Themeda triandra	30	Lomandra longifolia	30	Chryscephalum apiculatum	41	100mm
Mix2	Lomandra longifolia	66	Hardenbergia meema	246	Dianella caerulea	246	140mm
Mix3	Lomandra longifolia	320	Einadia nutans	244	Austrostipa verticillata	244	140mm
Mix4	Dichondra repens	372	Viola betonicifolia	372	Dianella caerulea	490	140mm
Mix5	Lomandra longifolia	374	Hardenbergia violacea	285	Rosemary prostrate	285	140mm
Mix6	Austrostipa verticillata	464	Themeda triandra	464	Poa labillardierei	618	140mm



DETERMINED – APPROVAL


REF Approval No: 09/2023/C

Date: 16/9/2024

Signed by: 

14	ISSUE FOR CC	25.07.2024
13	DRAFT ISSUE FOR CC	22.07.2024
12	VE ISSUE	19.04.2024
11	VE ISSUE	12.04.2024
10	CONTRACT DOCUMENTATION	05.05.2023
9	DRAFT DESIGN DEVELOPMENT	26.04.2023
8	DRAFT DESIGN DEVELOPMENT ISSUE	24.02.2023
7	TENDER ISSUE - PROJECT NAME CHANGE	06.07.2022
6	TENDER ISSUE	01.07.2022
5	TENDER ISSUE	04.04.2022
4	TENDER ISSUE	29.03.2022
3	TENDER REVIEW	21.02.2022
2	DRAFT 80 % DESIGN DEVELOPMENT	04.02.2022
1	65% DESIGN DEVELOPMENT	16.12.2021

ISSUE:	DESCRIPTION:	DATE:
TaylorBrammer TAYLOR BRAMMER LANDSCAPE ARCHITECTS PTY LTD SYDNEY STUDIO 216 OXFORD STREET WOLLUMBA NSW 2555 T + 61 2 3807 8855 P + 61 2 3807 8155 E. SYDNEY@TAYLORBRAMMER.COM.AU		
PROJECT:	TAMWORTH MENTAL HEALTH UNIT	
DRAWING TITLE:	PLANT SCHEDULE	
CLIENT:	Silver Thomas Hanley, HNELHD, Health Infrastructure	
SCALE:	CHECKED: AL	DRAWINGS: REV:
DATE: 12/01/2022	JOB NO.: 21-0506	A2B-TSLA-DRW-LAN-100-001
DRAWN: MR	DESIGNED: AL	
Copyright of Taylor Brammer Landscape Architects Pty Ltd. All Rights Reserved. ABRN 61 188 728 986		

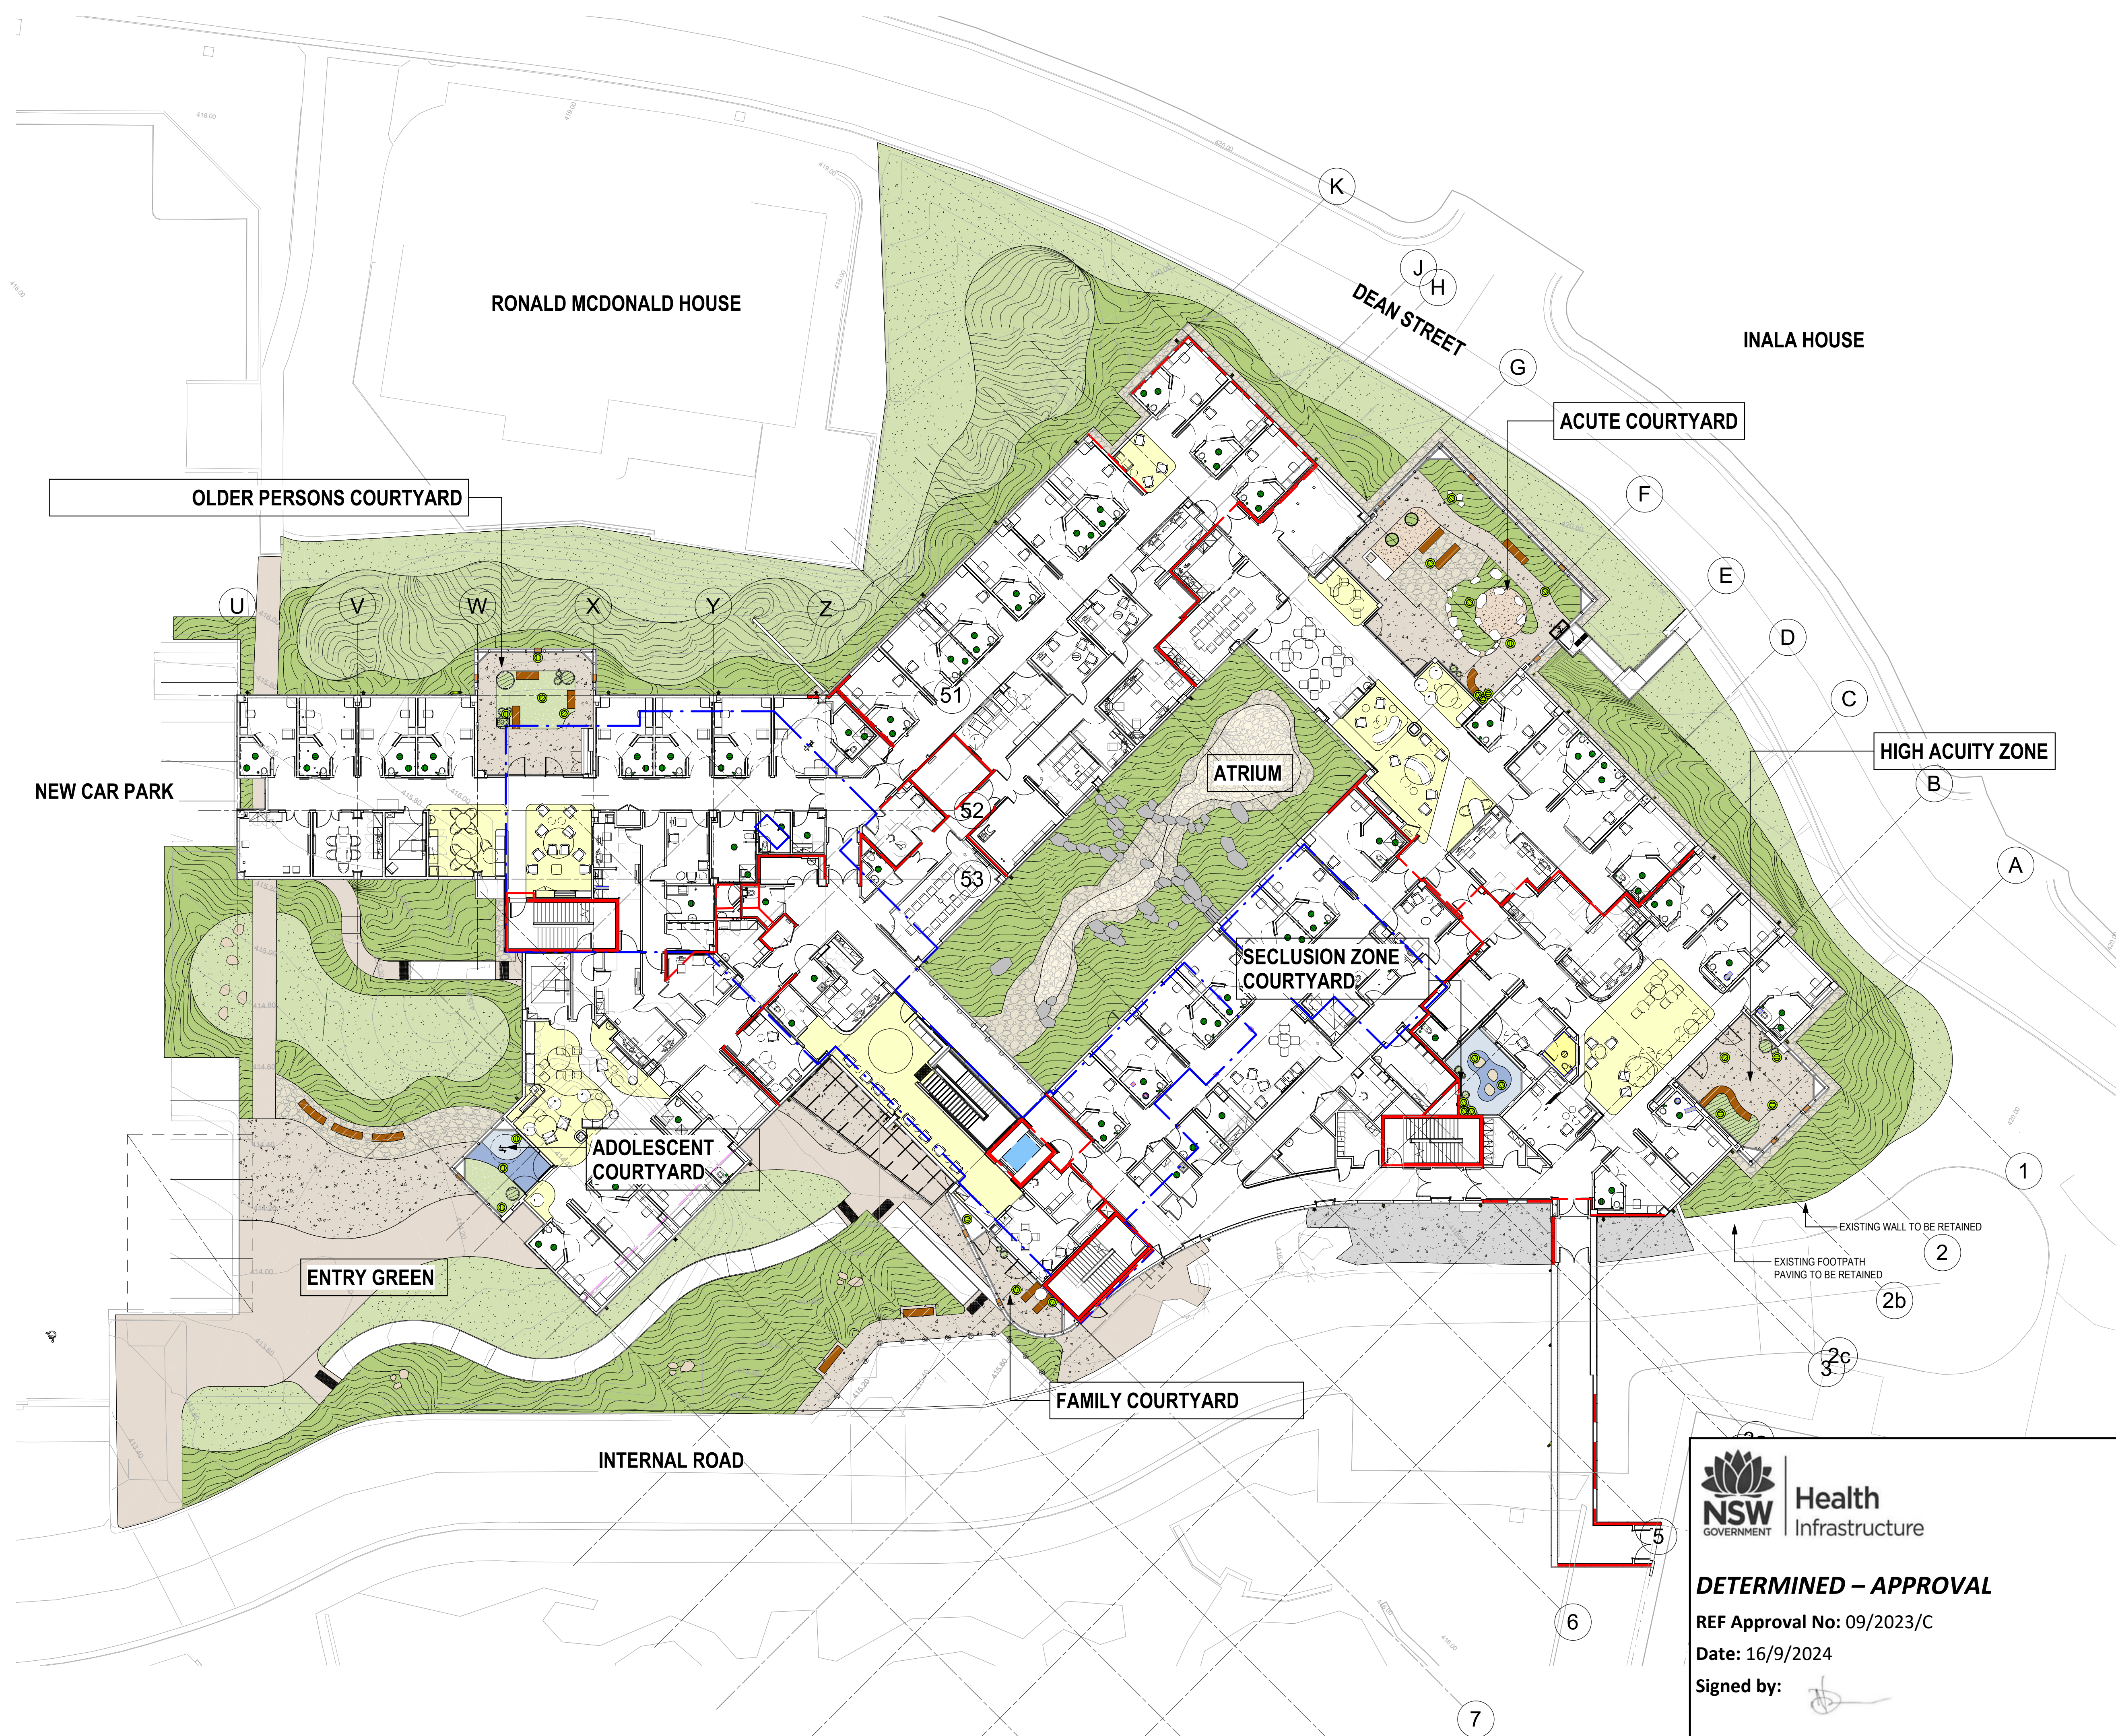

NOTES

- Figured dimensions shall be taken in preference to scaling.
- The contractor shall check all dimensions on site before commencing work.

LEGEND

	PLANTING ON GRADE	1
	TURF ON GRADE	1
	PLANTING ON SLAB	1
	BONDED FLOWSTONE PAVING	5
	CREAM SLICED PEBBLE PAVING	5
	DICHONDRA REPENS PLANTING ON GRADE NO MULCH	1
	ARTIFICIAL TURF ON SLAB WITH VOID FILLER UNDER	6
	DECOMPOSED GRANITE PAVING	1
	PLANTING ON GRADE WITH GRAVEL MULCH	1
	RIVER GRAVEL TO DRY CREEKBED	1
	INSITU CONCRETE PAVING WITH BROOM FINISH	1
	INSITU CONCRETE PAVING EXPOSED AGGREGATE	1
	PLAIN GREY CONCRETE PAVING	1
	TIMBER BENCH & TABLE SETTING	2
	CONCRETE BLOCK RENDERED AND PAINTED RETAINING WALL	5
	CONCRETE BLOCK RENDERED AND PAINTED RETAINING WALL	1
	CORRUGATED IRON RAISED PLANTER - VEGETABLE GARDEN	1
	FEATURE POT WITH PLANTING	1
	STEEL EDGE REFER TO PLAN FOR ADDITIONAL DETAIL	1
	MURAL	1
	PLAY WALL	1
	SS. CREEPER MESH	1
	SCULPTURE - TO BE SELECTED IN CONSULTATION WITH COMMUNITY	1
	DECOFLEX SOFTFALL SURFACE GREY BLUE	2
	DECOFLEX SOFTFALL SURFACE CAPRI BLUE	2
	ROCK WATER FEATURE	1

16	ISSUE FOR CC	25.07.2024
15	DRAFT ISSUE FOR CC	22.07.2024
14	DRAFT ISSUE FOR CC	08.07.2024
13	FOR COORDINATE	24.06.2024
12	VE ISSUE	19.04.2024
11	CORRESPOND TO RFI	08.08.2023
10	REVISED CARPARK	24.07.2023
9	CONTRACT DOCUMENTATION	05.05.2023
8	DRAFT DESIGN DEVELOPMENT	26.04.2023
7	DRAFT DESIGN DEVELOPMENT	02.03.2023
6	DRAFT DESIGN DEVELOPMENT ISSUE	24.02.2023
5	TENDER ISSUE - PROJECT NAME CHANGE	06.07.2022
4	TENDER ISSUE	01.07.2022
3	TENDER ISSUE	29.03.2022
2	TENDER REVIEW	21.02.2022
1	DRAFT 80% DESIGN DEVELOPMENT	04.02.2022

ISSUE: DESCRIPTION: DATE:

TaylorBrammer

TAYLOR BRAMMER LANDSCAPE ARCHITECTS PTY LTD
SYDNEY STUDIO

216 OXFORD STREET
WOLLAHRA NSW 2555

T: +61 2 9387 8855
P: +61 2 9387 8155
E: SYDNEY@TAYLORBRAMMER.COM.AU

PROJECT:
TAMWORTH MENTAL HEALTH UNIT

DRAWING TITLE:
SITE PLAN

CLIENT:
Silver Thomas Hanley, HNELHD, Health Infrastructure

SCALE: As indicated

DATE: 13/01/2022

DRAWN: MR

CHECKED: AL

JOHN NO: 21-0556

DESIGNED: AL

DRAWING: A20-TMLA-DRW-LAN-137-001

REV: 15

DETERMINED – APPROVAL

REF Approval No: 09/2023/C

Date: 16/9/2024

Signed by:

Copyright of Taylor Brammer Landscape Architects Pty Ltd

ABN 61 088 726 986

DETERMINED – APPROVAL

REF Approval No: 09/2023/C

Date: 16/9/2024

Signed by:

NOTES:
1. Figured dimensions shall be taken in preference to scaling.
2. The contractor shall check all dimensions on site before commencing work.

KEY PLAN

LEGEND

- PL-03 PLANTING ON GRADE
- TU-03 TURF ON GRADE
- PL-05 PLANTING ON SLAB
- PL-01 BONDED FLOWSTONE PAVING
- PE-01 CREAM SLICED PEBBLE PAVING
- PL-06 DICHONDRA REPENS PLANTING ON GRADE NO MULCH
- TU-05 ARTIFICIAL TURF ON SLAB
- DE-02 DECOMPOSED GRANITE PAVING
- PL-08 PLANTING ON GRADE WITH GRAVEL MULCH
- PV-03 RIVER GRAVEL TO DRY CREEKBED
- PV-01 INSITU CONCRETE PAVING WITH BROOM FINISH
- PV-01 INSITU CONCRETE PAVING EXPOSED AGGREGATE
- PV-01 PLAIN GREY CONCRETE PAVING
- SE-1 STONE BOULDERS IN GARDEN / PAVING
- TA-01 TIMBER BENCH & TABLE SETTING
- W3 CONCRETE BLOCK RENDERED AND PAINTED RETAINING WALL
- VEG-01 CORRUGATED IRON RAISED PLANTER - VEGETABLE GARDEN
- FE-01 FEATURE POT WITH PLANTING
- STEEL EDGE REFER TO PLAN FOR ADDITIONAL DETAIL
- MURAL
- SS. CREEPER MESH
- SF-01 DECOFLEX SOFTFALL SURFACE GREY BLUE
- SF-02 DECOFLEX SOFTFALL SURFACE CAPRI BLUE
- SE-02 SMALL PEBBLE SEAT BY QUATRO DESIGN
- GFRC PLANTER SQUARE QUATRO 1200x1200x1000mm

13	ISSUE FOR CC	25.07.2024
12	DRAFT ISSUE FOR CC	22.07.2024
11	DRAFT ISSUE FOR CC	08.07.2024
10	FOR COORDINATE	24.06.2024
9	CONTRACT DOCUMENTATION	05.05.2023
8	DRAFT DESIGN DEVELOPMENT	26.04.2023
7	DRAFT DESIGN DEVELOPMENT ISSUE	24.02.2023
6	TENDER ISSUE - PROJECT NAME CHANGE	06.07.2022
5	TENDER ISSUE	01.07.2022
4	TENDER ISSUE	29.03.2022
3	TENDER REVIEW	21.02.2022
2	DRAFT 80 % DESIGN DEVELOPMENT	04.02.2022
1	65% DESIGN DEVELOPMENT	16.12.2021

ISSUE: DESCRIPTION: DATE:

TaylorBrammer

TAYLOR BRAMMER LANDSCAPE ARCHITECTS PTY LTD
SYDNEY STUDIO

216 OXFORD STREET
WOLLAHRA NSW 2025

T: +61 2 9387 8855
P: +61 2 9387 8155
E: SYDNEY@TAYLORBRAMMER.COM.AU

PROJECT:

TAMWORTH MENTAL HEALTH UNIT

DRAWING TITLE:

ACUTE COURTYARD - HARDWORKS

CLIENT:

Silver Thomas Hanley, HNELHD, Health Infrastructure

1:50@A1

0 1 2 3m


SCALE: As Indicated CHECKED: AL DATE: 12/01/2022 JOB NO.: 21-0556 DRAWING: A28-TBL-DRW-LAN-120-000 REV: 13

DRAWN: MR DESIGNED: AL

Copyright of Taylor Brammer Landscape Architects Pty Ltd. All Rights Reserved. A28-TBL-DRW-LAN-120-000



1 LEVEL 02 - ACUTE COURTYARD
1 : 50

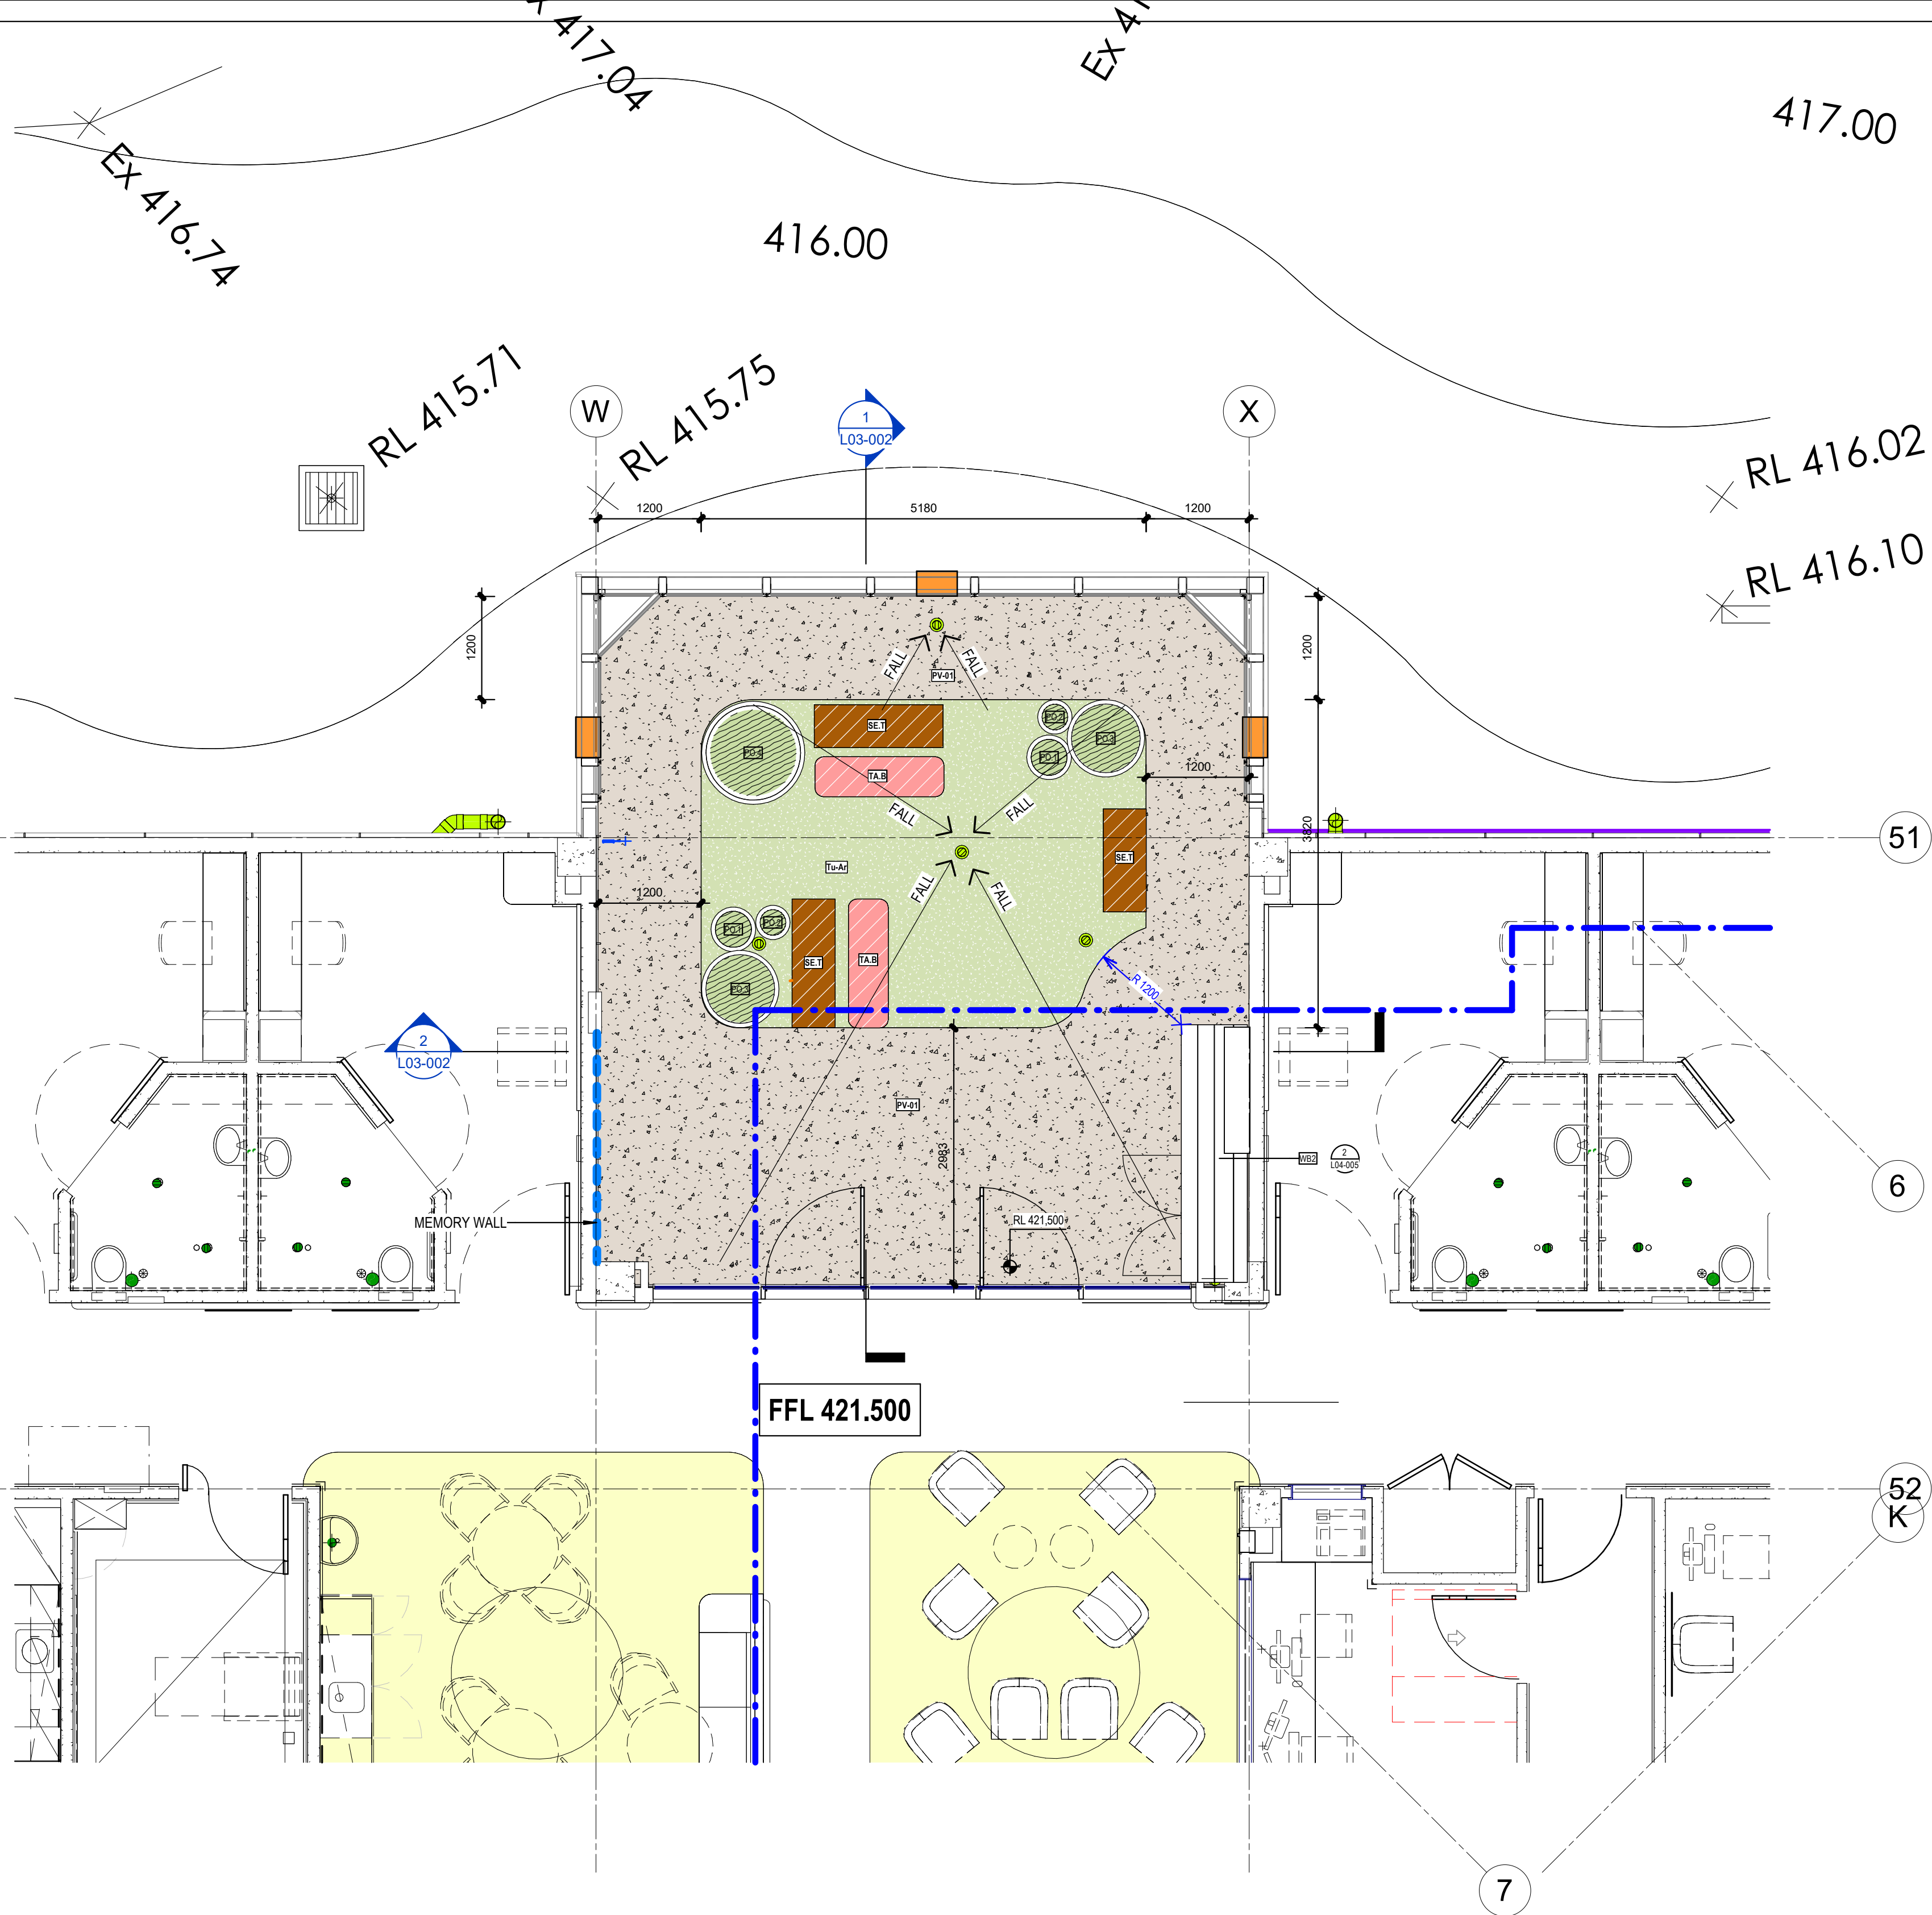

1 LEVEL 02 - OLDER PERSONS COURTYARD
1 : 50

NOTE:
DETAILING OF MEMORY WALL TO BE
COMPLETED AT A LATER STAGE



CHARACTER IMAGE: MEMORY WALL

NSW Health
GOVERNMENT Infrastructure

DETERMINED – APPROVAL

REF Approval No: 09/2023/C

Date: 16/9/2024

Signed by:

NOTES:
1. Figured dimensions shall be taken in preference to scaling.
2. The contractor shall check all dimensions on site before commencing work.

KEY PLAN

LEGEND

- PL-00 PLANTING ON GRADE
- TU-00 TURF ON GRADE
- PL-08 PLANTING ON SLAB
- PV-F1 BONDED FLOWSTONE PAVING
- PE-01 CREAM SLICED PEBBLE PAVING
- PL-09 DICHONDRA REPENS PLANTING ON GRADE NO MULCH
- TU-09 ARTIFICIAL TURF ON SLAB
- PE-02 DECOMPOSED GRANITE PAVING
- PL-08 PLANTING ON GRADE WITH GRAVEL MULCH
- PV-R3 RIVER GRAVEL TO DRY CREEKBED
- PV-01 INSITU CONCRETE PAVING WITH BROOM FINISH
- PV-01 INSITU CONCRETE PAVING EXPOSED AGGREGATE
- PV-01 PLAIN GREY CONCRETE PAVING
- SE-01 STONE BOULDERS IN GARDEN / PAVING
- SE-01 TIMBER BENCH & TABLE SETTING
- CB-01 CONCRETE BLOCK RENDERED AND PAINTED RETAINING WALL
- CB-01 CORRUGATED IRON RAISED PLANTER - VEGETABLE GARDEN
- CB-01 FEATURE POT WITH PLANTING
- CB-01 STEEL EDGE REFER TO PLAN FOR ADDITIONAL DETAIL
- MURAL
- SS. CREEPER MESH
- BF-01 DECOFLEX SOFTFALL SURFACE GREY BLUE
- BF-02 DECOFLEX SOFTFALL SURFACE CAPRI BLUE
- PE-01 SMALL PEBBLE SEAT BY QUATRO DESIGN
- QFRC GFRP PLANTER SQUARE QUATRO 1200x1200x1000mm

ISSUE	DESCRIPTION	DATE
13	ISSUE FOR CC	25.07.2024
12	DRAFT ISSUE FOR CC	22.07.2024
11	DRAFT ISSUE FOR CC	08.07.2024
10	FOR COORDINATE	24.06.2024
9	CONTRACT DOCUMENTATION	05.05.2023
8	DRAFT DESIGN DEVELOPMENT	26.04.2023
7	DRAFT DESIGN DEVELOPMENT ISSUE	24.02.2023
6	TENDER ISSUE - PROJECT NAME CHANGE	06.07.2022
5	TENDER ISSUE	01.07.2022
4	TENDER ISSUE	29.03.2022
3	TENDER REVIEW	21.02.2022
2	DRAFT 80% DESIGN DEVELOPMENT	04.02.2022
1	65% DESIGN DEVELOPMENT	16.12.2021

ISSUE: _____ DESCRIPTION: _____ DATE: _____

TaylorBrammer
TAYLOR BRAMMER LANDSCAPE ARCHITECTS PTY LTD
SYDNEY STUDIO

216 OXFORD STREET
WOLLAHARA NSW 2555
T: +61 2 9387 8855
P: +61 2 9387 8155
E: SYDNEY@TAYLORBRAMMER.COM.AU

PROJECT:
TAMWORTH MENTAL HEALTH UNIT


DRAWING TITLE:
OLDER PERSONS COURTYARD - HARDWORKS

CLIENT:
Silver Thomas Hanley, HNELHD, Health Infrastructure

1:50@A1

SCALE: As Indicated
DATE: 12/01/2022
DRAWN: MR
CHECKED: AL
JOB NO.: 21-0556
DESIGNED: AL
DRAWING: A2B-TSLA-DRW-LAN-120-001
REV: 13

Copyright of Taylor Brammer Landscape Architects Pty Ltd. All Rights Reserved. ABRN 61 088 726 986

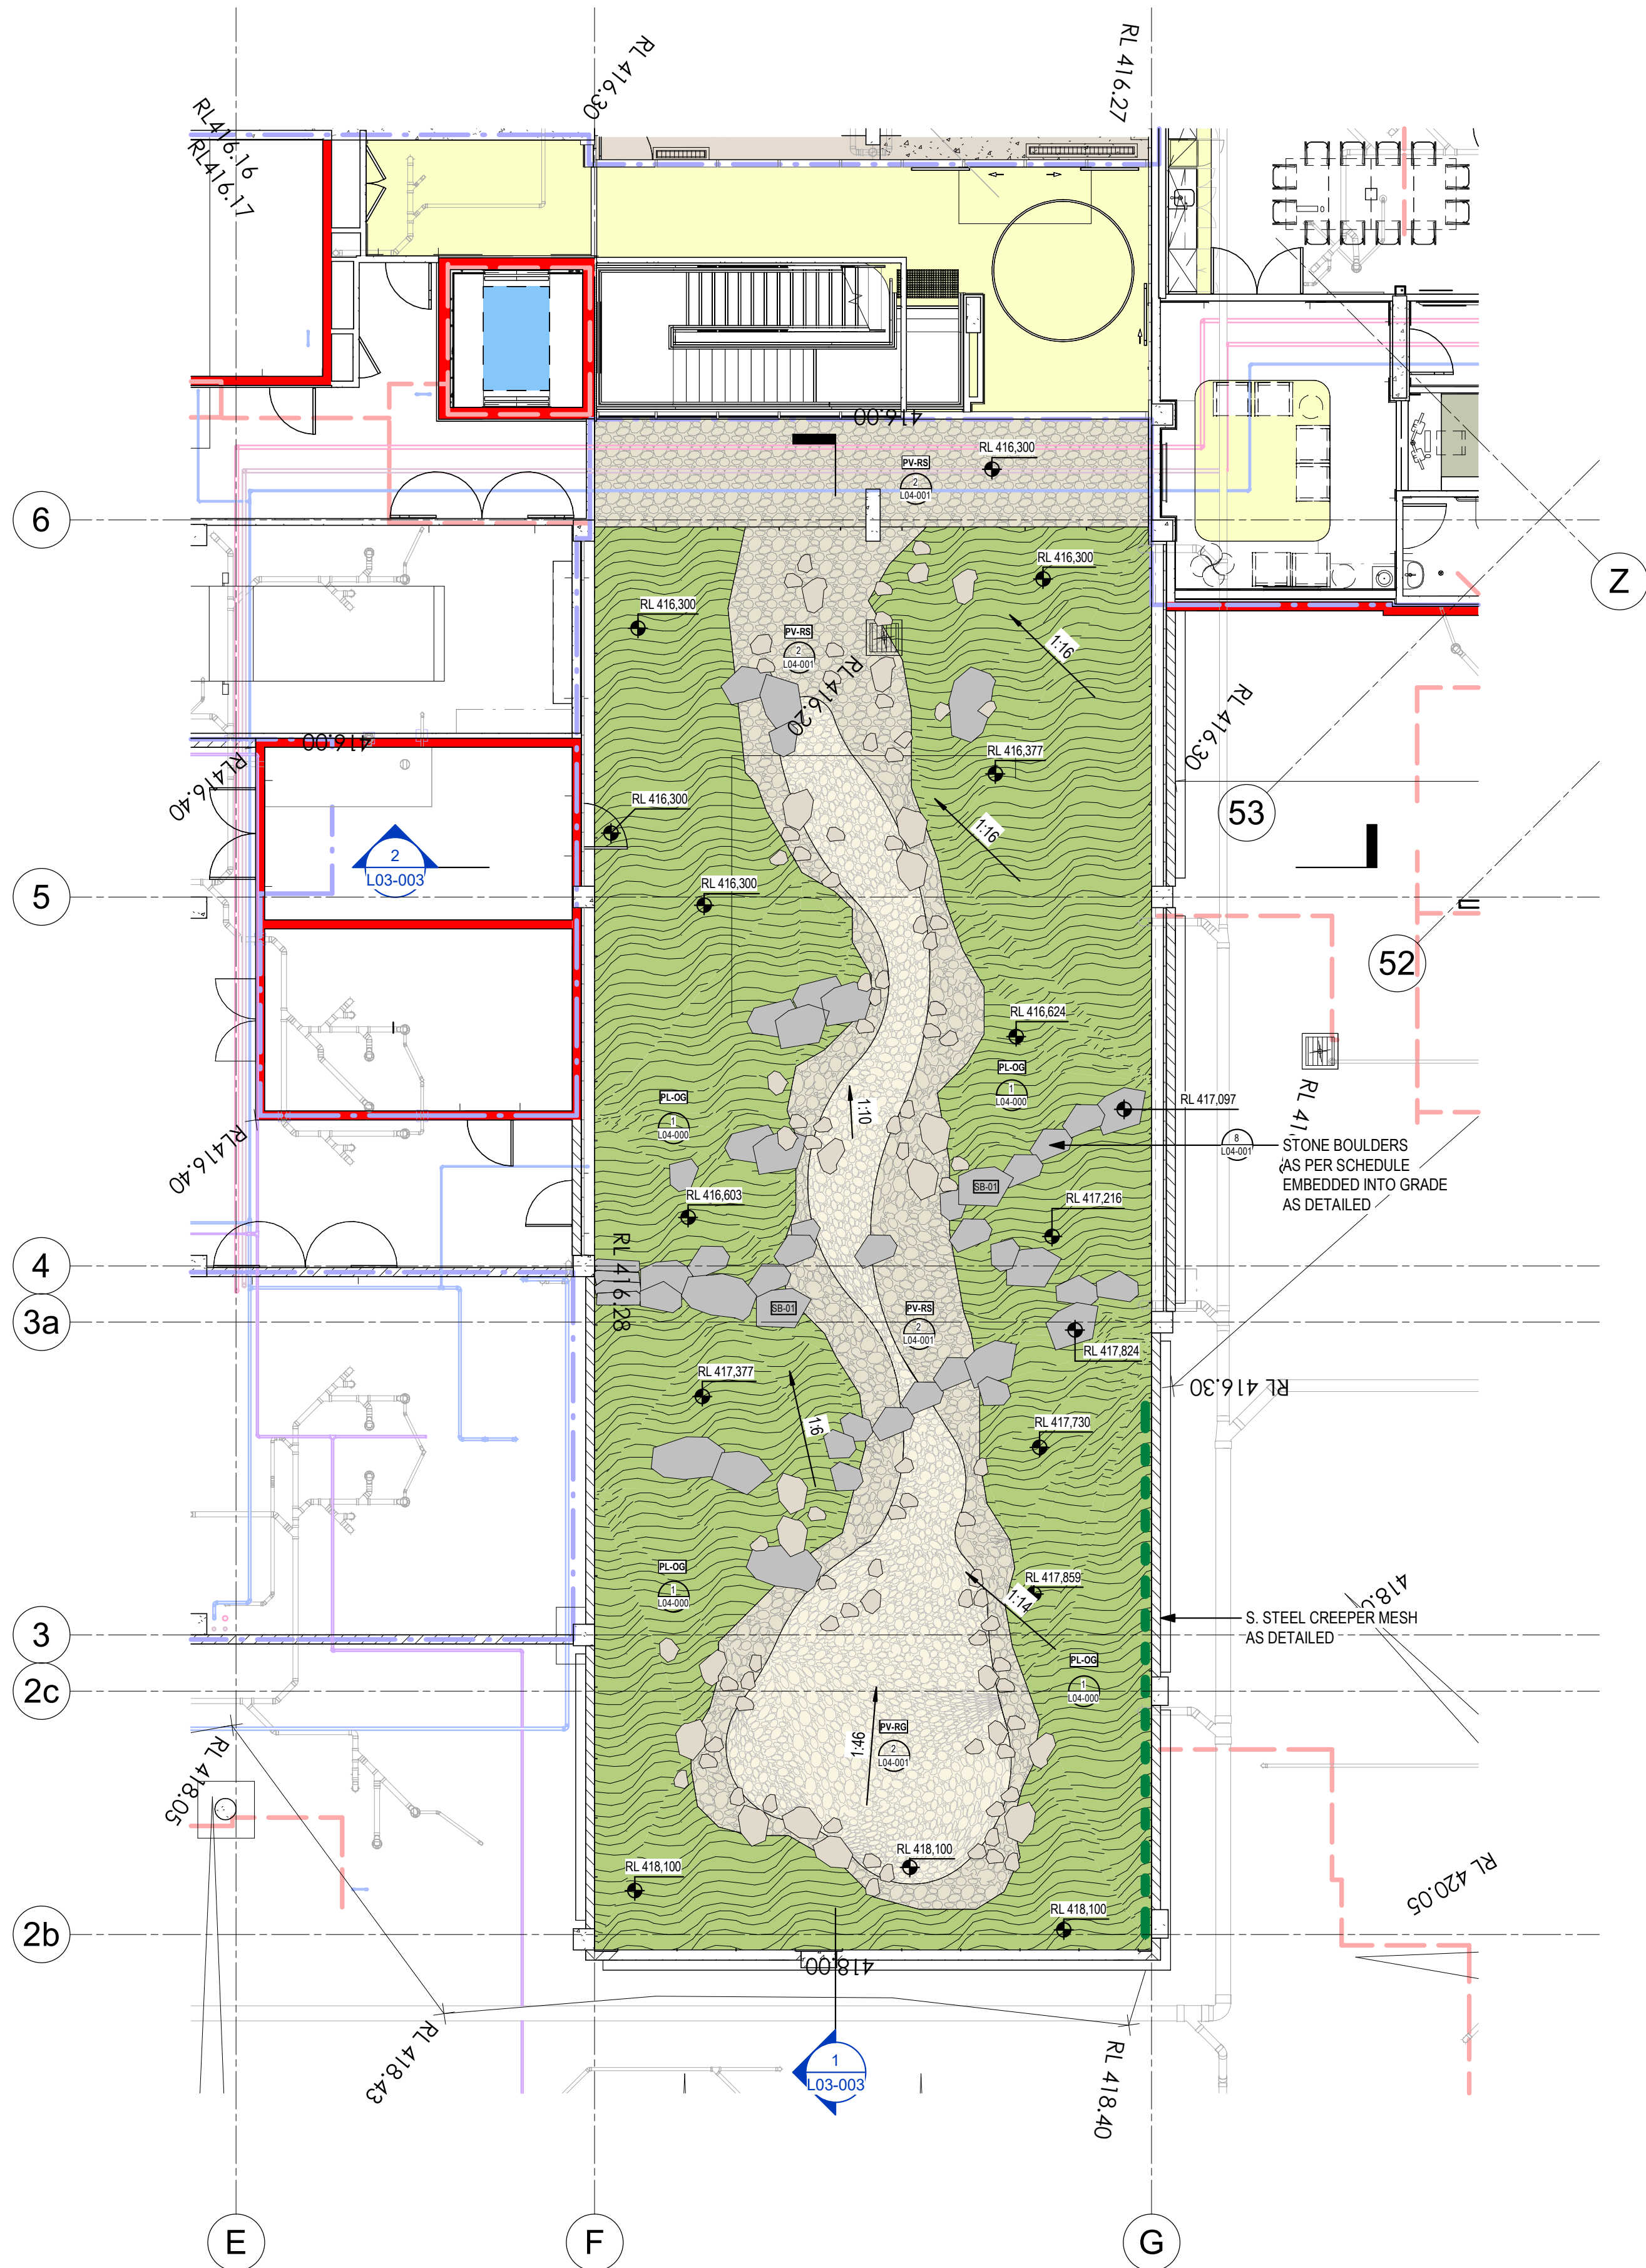

1 LEVEL 01- ATRIUM PLAN
1 : 100




Health
Infrastructure

DETERMINED – APPROVAL
REF Approval No: 09/2023/C
Date: 16/9/2024
Signed by: 

NOTES

- Figured dimensions shall be taken in preference to scaling.
- The contractor shall check all dimensions on site before commencing work.


KEY PLAN

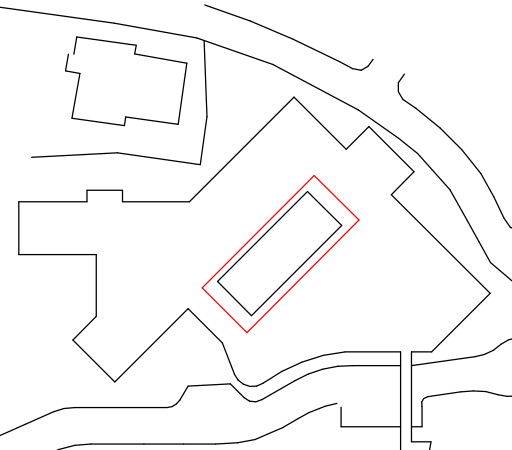


LEGEND

	PLANTING ON GRADE	
	TURF ON GRADE	
	PLANTING ON SLAB	
	BONDED FLOWSTONE PAVING	
	CREAM SLICED PEBBLE PAVING	
	DICHONDRA REPENS PLANTING ON GRADE NO MULCH	
	ARTIFICIAL TURF ON SLAB	
	DECOMPOSED GRANITE PAVING	
	PLANTING ON GRADE WITH GRAVEL MULCH	
	RIVER GRAVEL TO DRY CREEKBED	
	INSITU CONCRETE PAVING WITH BROOM FINISH	
	INSITU CONCRETE PAVING EXPOSED AGGREGATE	
	PLAIN GREY CONCRETE PAVING	
	STONE BOULDERS IN GARDEN / PAVING	
	TIMBER BENCH & TABLE SETTING	
	CONCRETE BLOCK RENDERED AND PAINTED RETAINING WALL	
	CORRUGATED IRON RAISED PLANTER - VEGETABLE GARDEN	
	FEATURE POT WITH PLANTING	
	STEEL EDGE	
	REFER TO PLAN FOR ADDITIONAL DETAIL	
	MURAL	
	SS. CREEPER MESH	
	DECOFLEX SOFTFALL SURFACE GREY BLUE	
	DECOFLEX SOFTFALL SURFACE CAPRI BLUE	
	SMALL PEBBLE SEAT BY QUATRO DESIGN	
	GFR PLANTER SQUARE QUATRO 1200x1200x1000mm	

12	DRAFT ISSUE FOR CC	22.07.2024
11	DRAFT ISSUE FOR CC	08.07.2024
10	FOR COORDINATE	24.06.2024
9	CONTRACT DOCUMENTATION	05.05.2023
8	DRAFT DESIGN DEVELOPMENT	26.04.2023
7	DRAFT DESIGN DEVELOPMENT ISSUE	24.02.2023
6	TENDER ISSUE	01.07.2022
5	TENDER ISSUE	04.04.2022
4	TENDER ISSUE	29.03.2022
3	TENDER REVIEW	21.02.2022
2	DRAFT 80% DESIGN DEVELOPMENT	04.02.2022
1	65% DESIGN DEVELOPMENT	16.12.2021

 ISSUE	DESCRIPTION	DATE
TaylorBrammer		
TAYLOR BRAMMER LANDSCAPE ARCHITECTS PTY LTD SYDNEY STUDIO		
218 OXFORD STREET WOLLAHRA NSW 2025		
T: +61 2 9387 8855 P: +61 2 9387 8155 E: SYDNEY@TAYLORBRAMMER.COM.AU		
PROJECT: TAMWORTH MENTAL HEALTH UNIT		
DRAWING TITLE: ATRIUM - HARDWORKS		
CLIENT: Silver Thomas Hanley, HNELHD, Health Infrastructure		
Scale 1:100		
		
SCALE: 1:100	CHECKED: AL	REV:
DATE: 12/01/2022	JOB NO.: 21-0556	ASB:TELA:DRW:LAN
DRAWN: MR	DESIGNED: AL	12/01/2022
Copyright of Taylor Brammer Landscape Architects Pty Ltd. All rights reserved.		

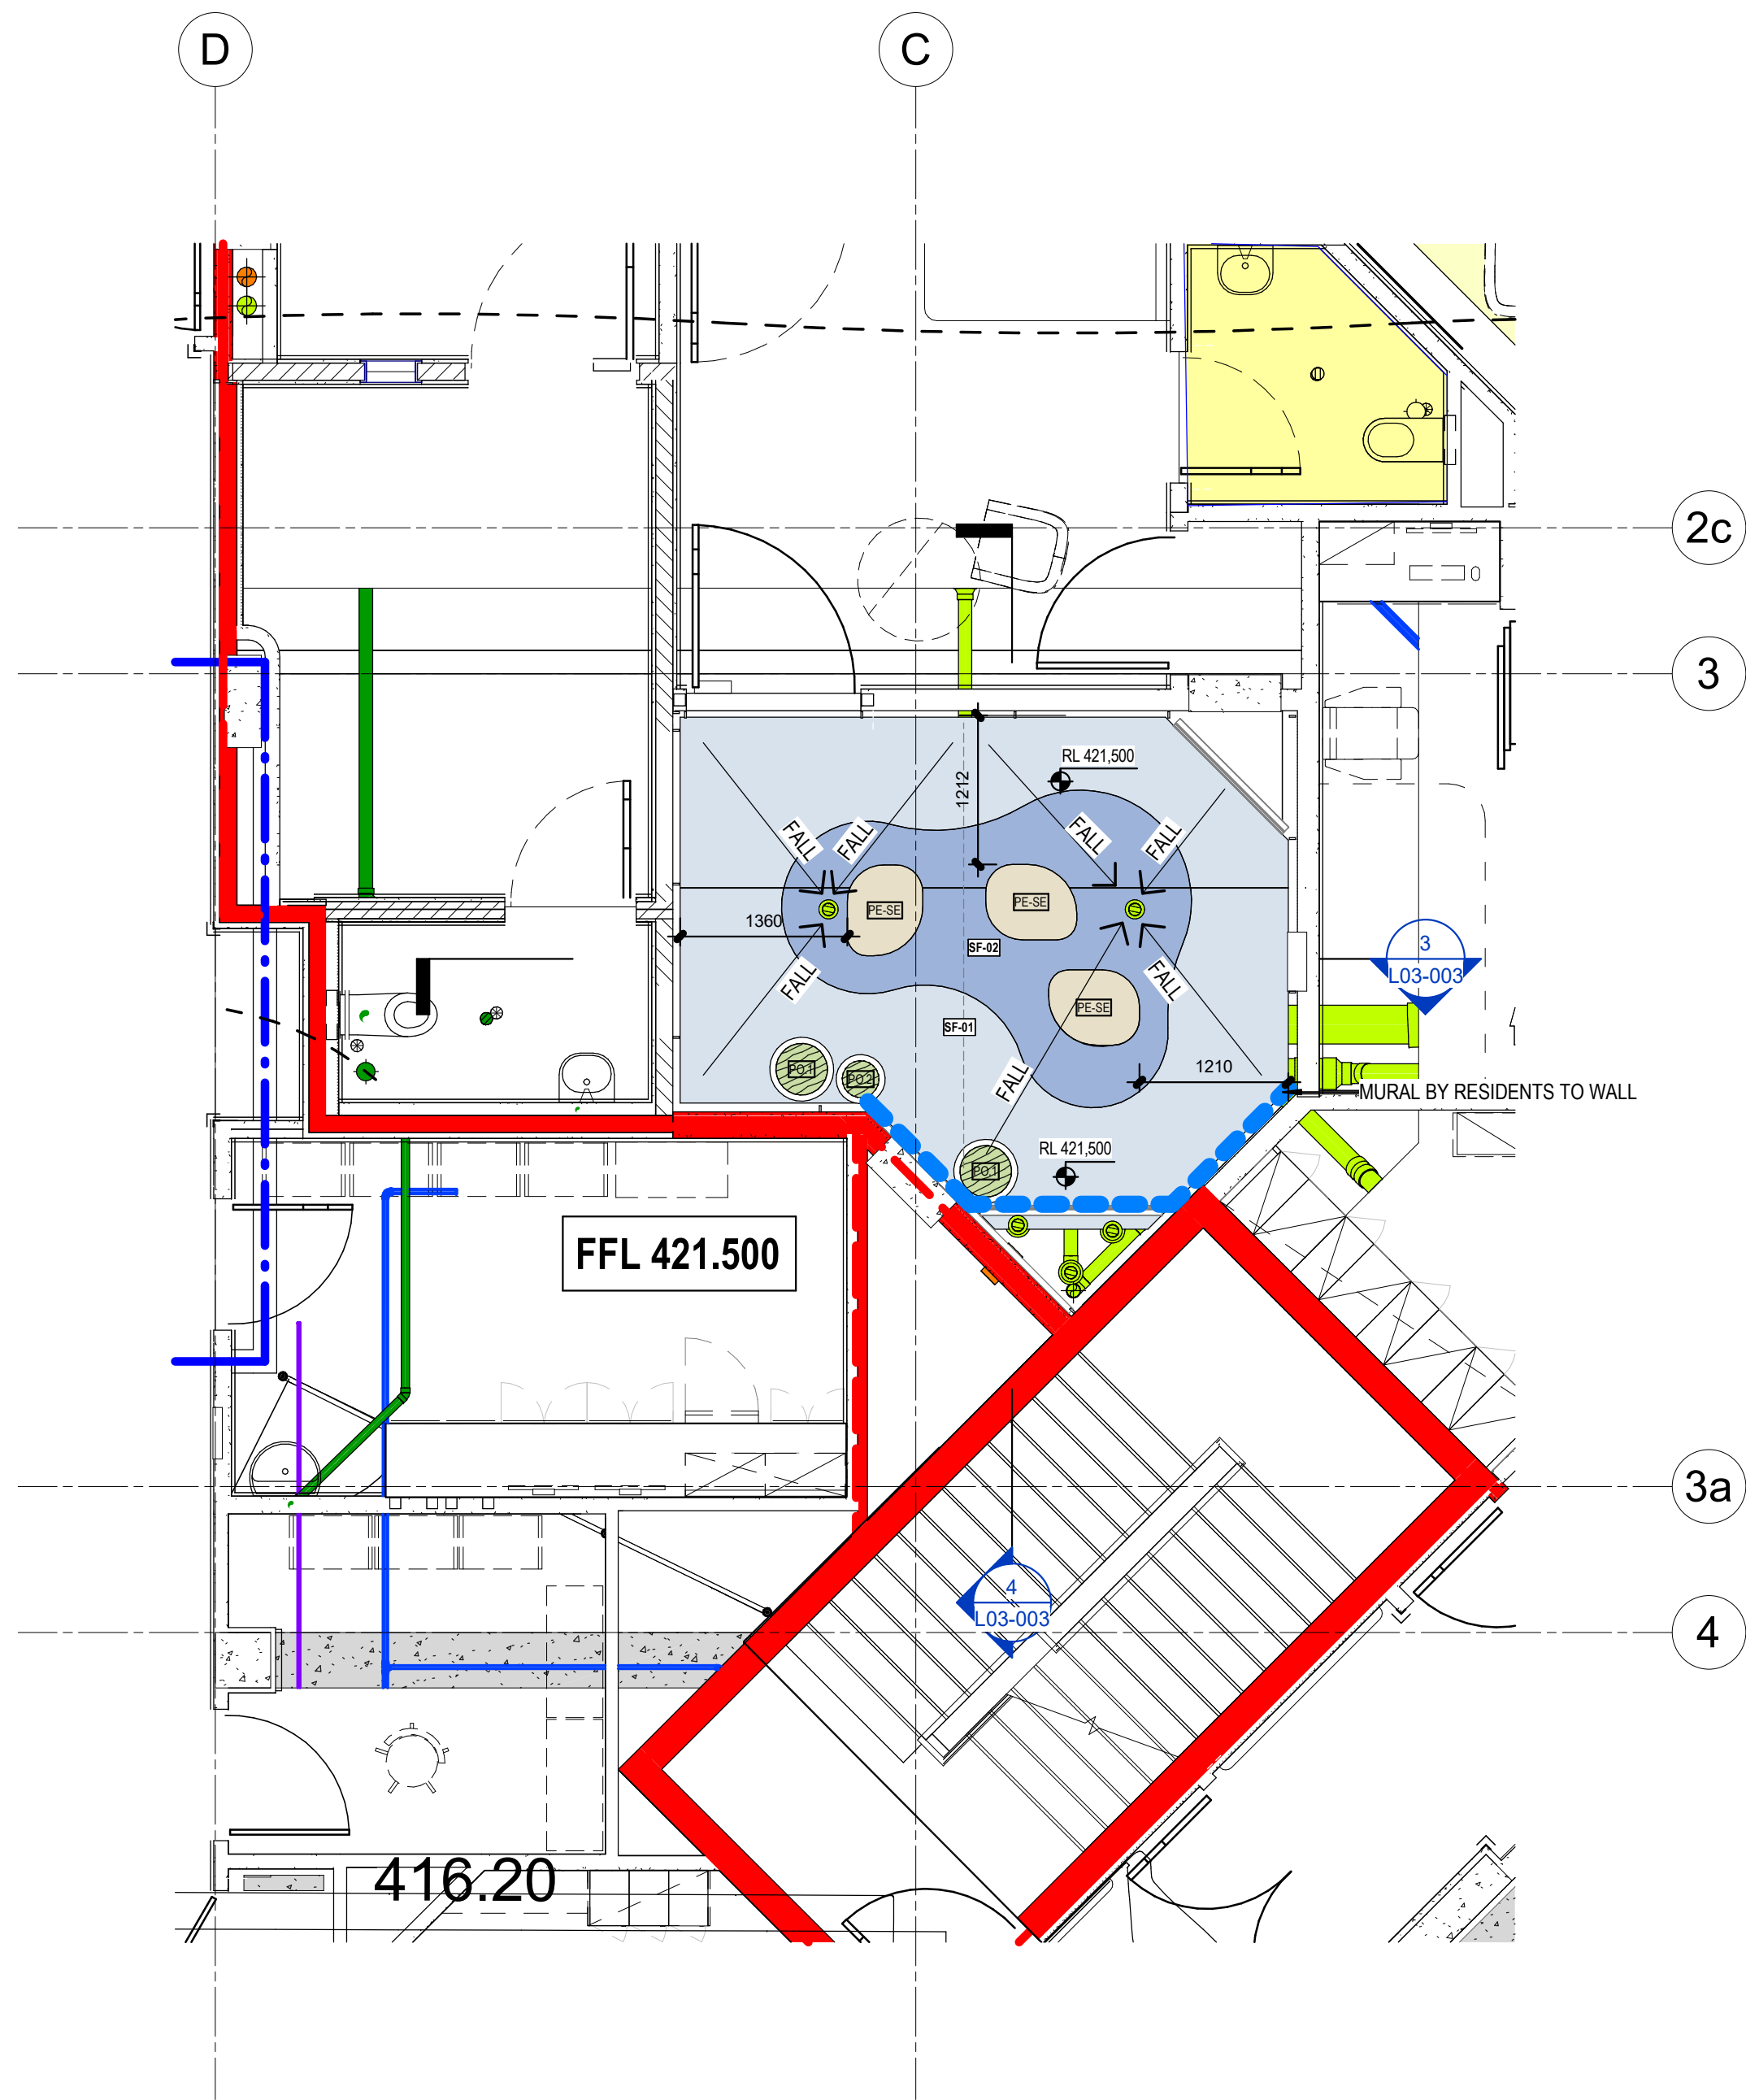

1 LEVEL 02 - SECLUSION COURTYARD 1_50
1 : 50

NOTE:
BUILDER TO ALLOW FOR CONSULTATION WITH
LHD FOR MURAL THEME AND LOCAL
ARTIST ENGAGEMENT TO BE PAINTED OVER WALL
PANELS. REFER TO ARCHITECT'S DRAWINGS




DETERMINED – APPROVAL

REF Approval No: 09/2023/C

Date: 16/9/2024

Signed by:

NOTES:
1. Figured dimensions shall be taken in preference to scaling.
2. The contractor shall check all dimensions on site before commencing work.

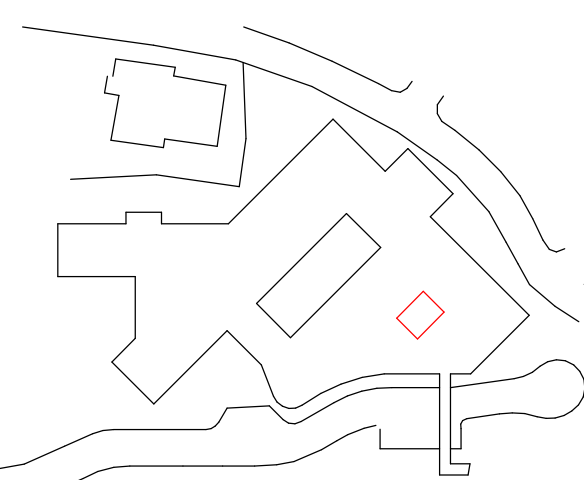

KEY PLAN

LEGEND

	PLANTING ON GRADE	1
	TURF ON GRADE	1
	PLANTING ON SLAB	1
	BONDED FLOWSTONE PAVING	1
	CREAM SLICED PEBBLE PAVING	1
	DICHONDRA REPENS PLANTING ON GRADE NO MULCH	1
	ARTIFICIAL TURF ON SLAB	1
	DECOMPOSED GRANITE PAVING	1
	PLANTING ON GRADE WITH GRAVEL MULCH	1
	RIVER GRAVEL TO DRY CREEKBED	1
	INSITU CONCRETE PAVING WITH BROOM FINISH	1
	INSITU CONCRETE PAVING EXPOSED AGGREGATE	1
	PLAIN GREY CONCRETE PAVING	1
	STONE BOULDERS IN GARDEN / PAVING	1
	TIMBER BENCH & TABLE SETTING	1
	CONCRETE BLOCK RENDERED AND PAINTED RETAINING WALL	1
	CORRUGATED IRON RAISED PLANTER-VEGETABLE GARDEN	1
	FEATURE POT WITH PLANTING	1
	STEEL EDGE REFER TO PLAN FOR ADDITIONAL DETAIL	1
	MURAL	1
	SS. CREEPER MESH	1
	DECOFLEX SOFTFALL SURFACE GREY BLUE	1
	DECOFLEX SOFTFALL SURFACE CAPRI BLUE	1
	SMALL PEBBLE SEAT BY QUATRO DESIGN	1
	GFR PLANter SQUARE QUATRO 1200x1200x1000mm	1

12	ISSUE FOR CC	25.07.2024
11	DRAFT ISSUE FOR CC	22.07.2024
10	DRAFT ISSUE FOR CC	08.07.2024
9	CONTRACT DOCUMENTATION	05.05.2023
8	DRAFT DESIGN DEVELOPMENT	28.04.2023
7	DRAFT DESIGN DEVELOPMENT ISSUE	24.02.2023
6	TENDER ISSUE - PROJECT NAME CHANGE	06.07.2022
5	TENDER ISSUE	01.07.2022
4	TENDER ISSUE	29.03.2022
3	TENDER REVIEW	21.02.2022
2	DRAFT 80 % DESIGN DEVELOPMENT	04.02.2022
1	65% DESIGN DEVELOPMENT	16.12.2021

ISSUE: DESCRIPTION: DATE:

TaylorBrammer

TAYLOR BRAMMER LANDSCAPE ARCHITECTS PTY LTD
SYDNEY STUDIO

218 OXFORD STREET
WOLLAHRA NSW 2055


T: +61 2 9387 8855
P: +61 2 9387 8155
E: SYDNEY@TAYLORBRAMMER.COM.AU

PROJECT:
TAMWORTH MENTAL HEALTH UNIT

DRAWING TITLE:
SECLUSION ZONE - HARDWORKS

CLIENT:
Silver Thomas Hanley, HNELHD, Health Infrastructure

1:50@A1

 

SCALE:	As Indicated	CHECKED:	AL	DRAWING:	REV:
DATE:	12/01/2022	JOB NO.:	21-0506	ASB-TBLA-DRW-LAN	12
DRAWN:	MR	DESIGNED:	AL	LSD-004	

Copyright of Taylor Brammer Landscape Architects Pty Ltd. All Rights Reserved.


ASB/01 108 728 886

DETERMINED – APPROVAL


REF Approval No: 09/2023/C

Date: 16/9/2024

Signed by:

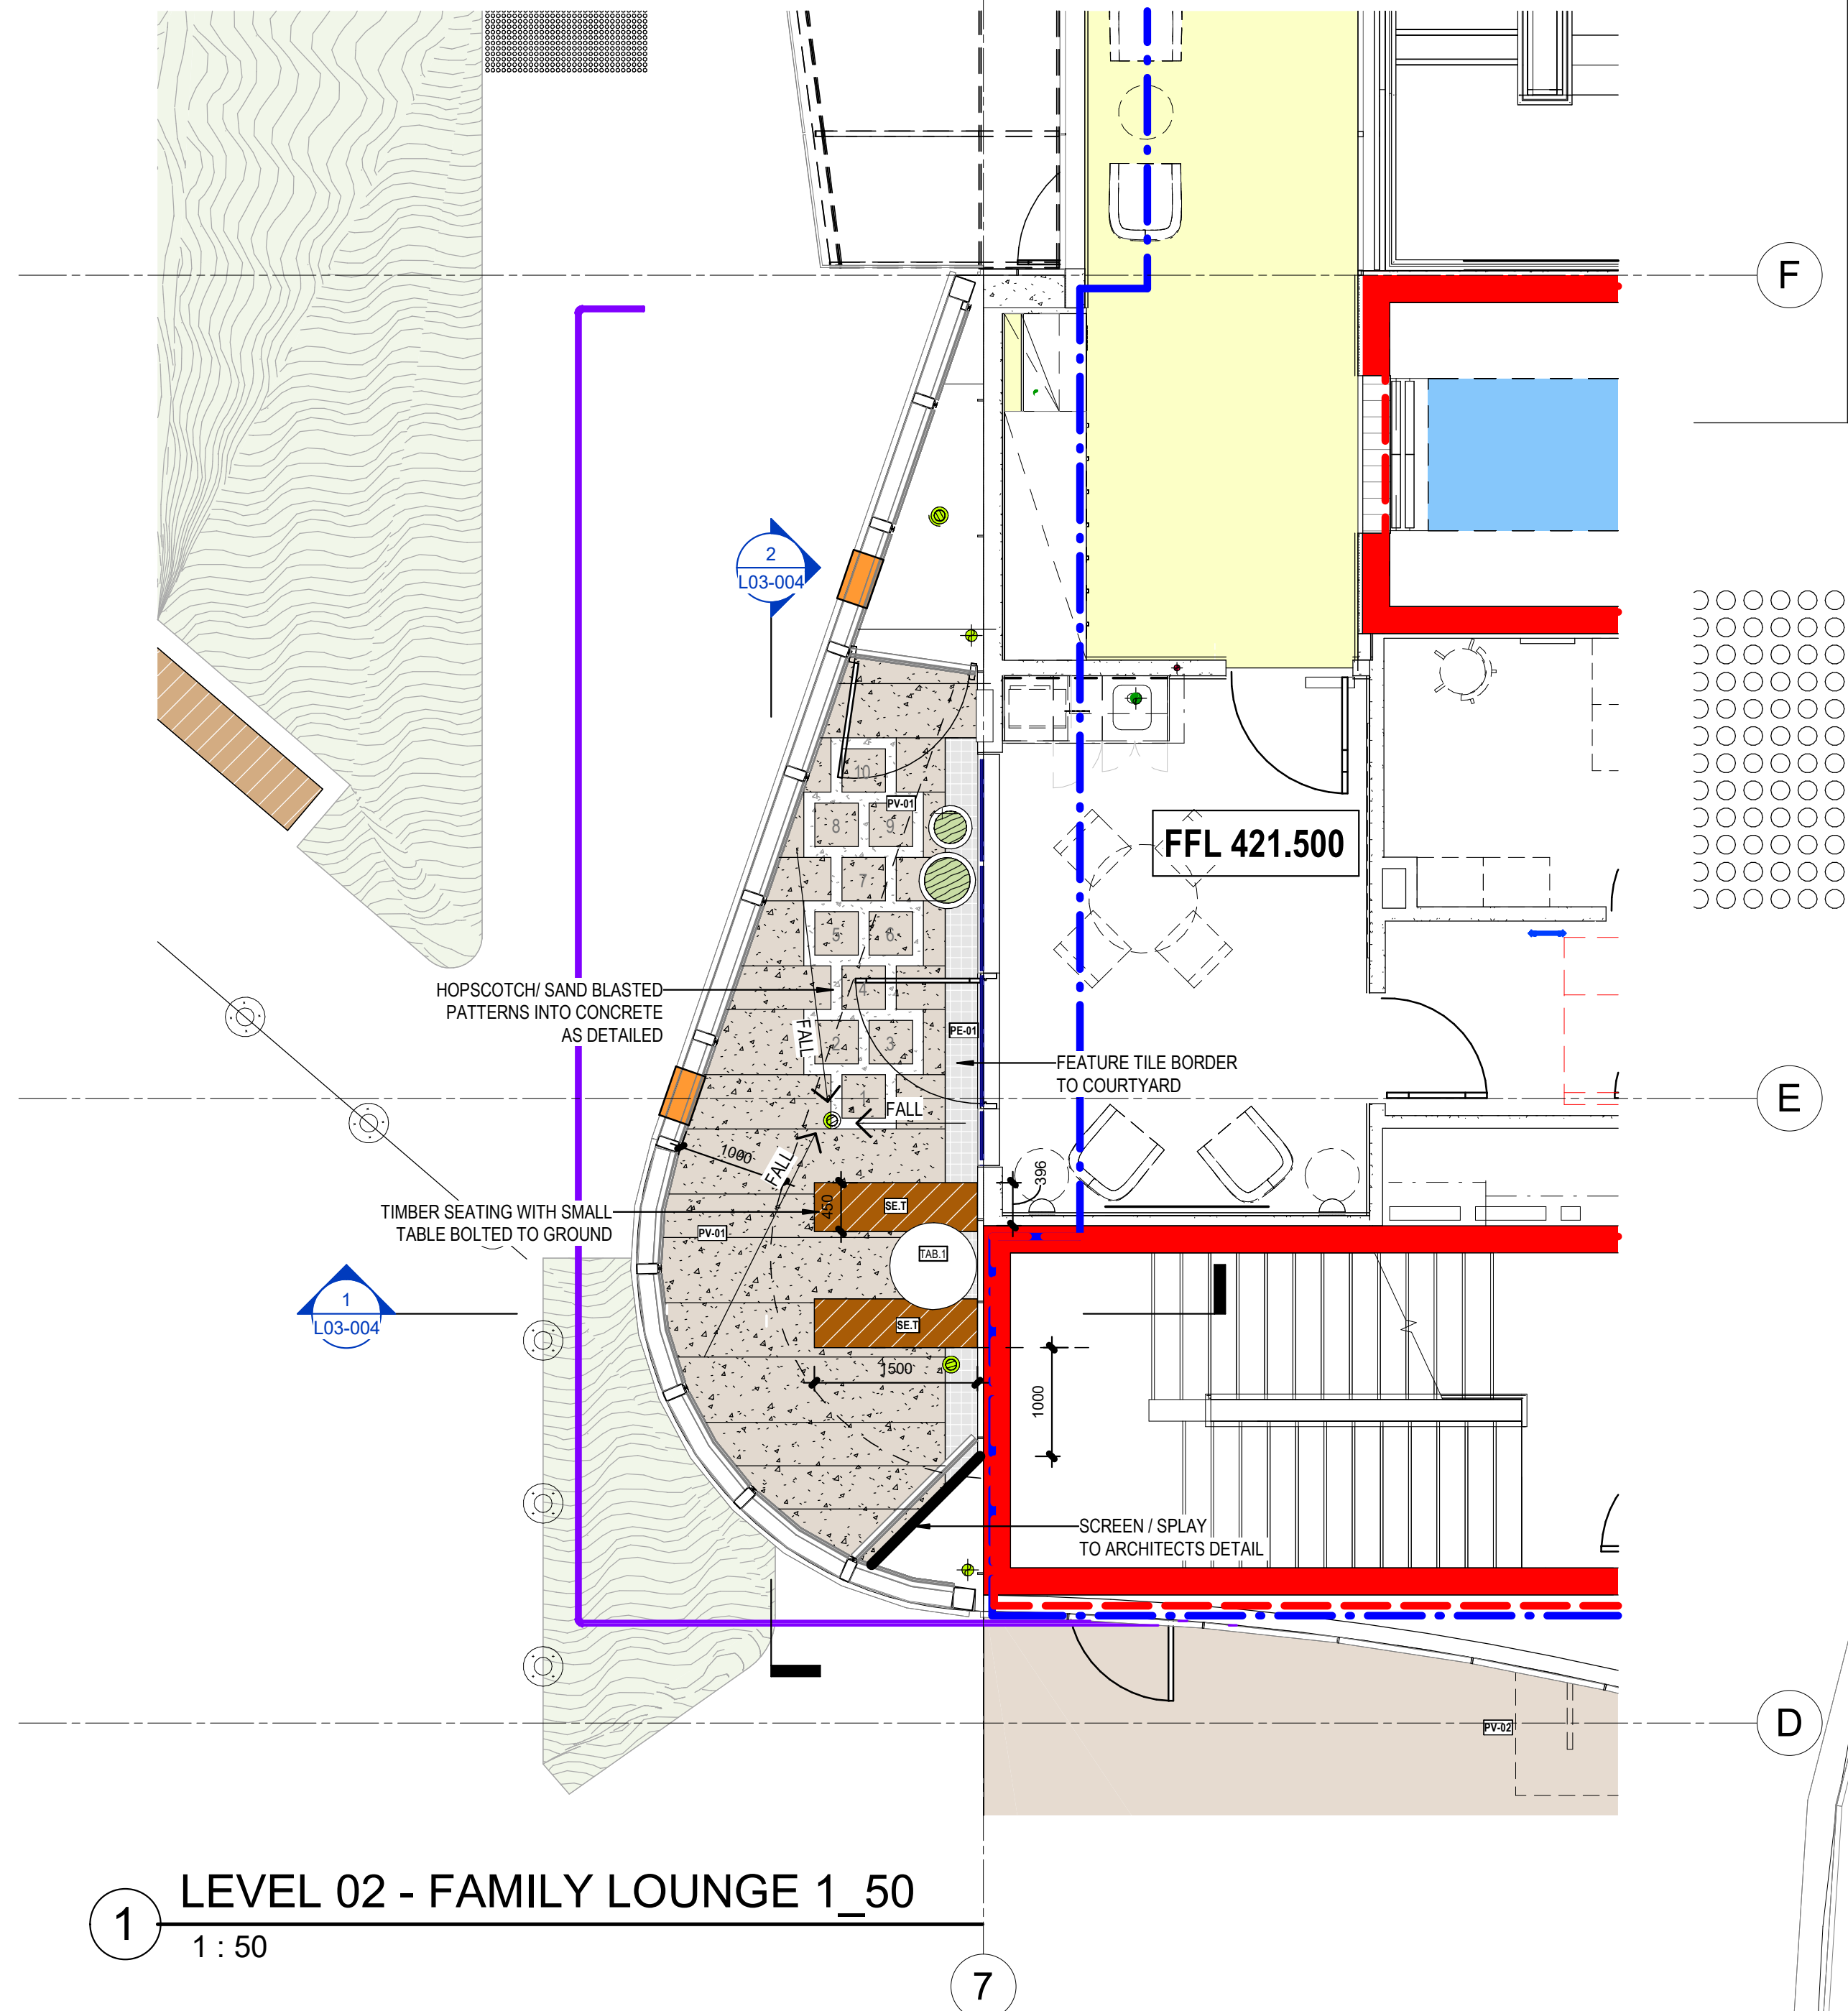

4 SAND BLASTED PATTERNS DETAIL
1 : 10

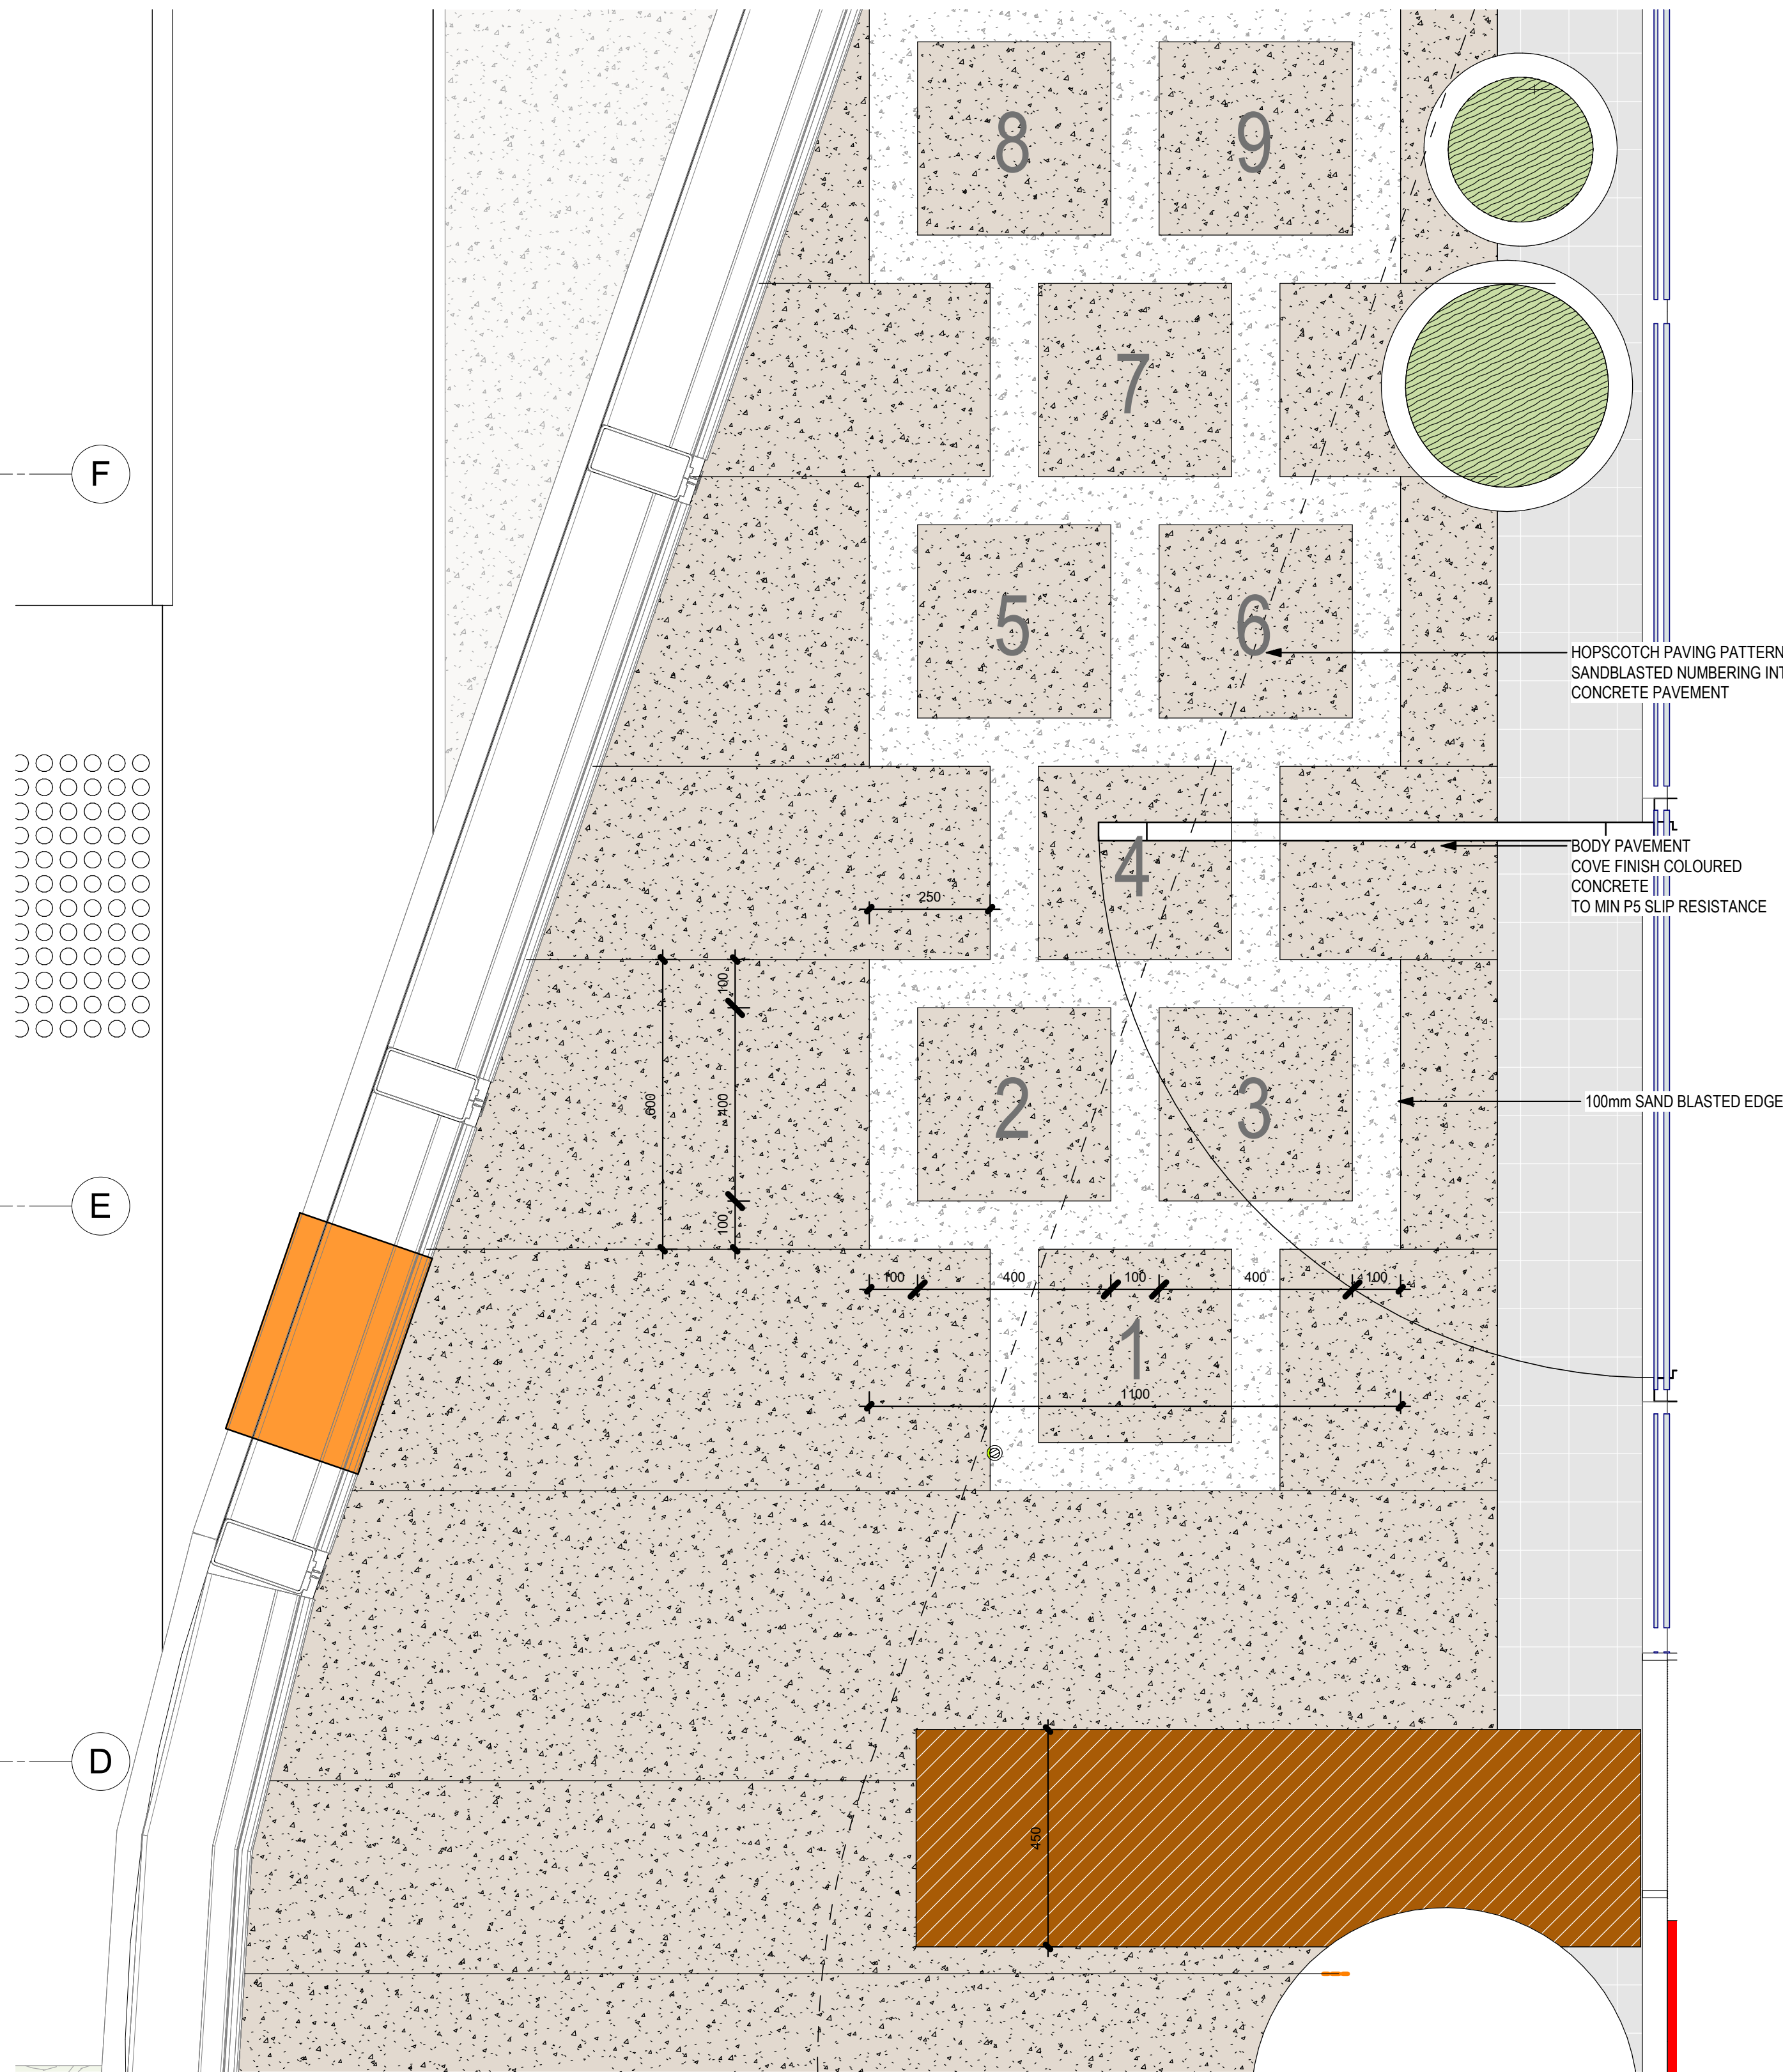

NOTES

- Figured dimensions shall be taken in preference to scaling
- The contractor shall check all dimensions on site before commencing work

KEY PLAN

LEGEND

- PL-00 PLANTING ON GRADE
- TU-00 TURF ON GRADE
- PL-01 PLANTING ON SLAB
- PV-F1 BONDED FLOWSTONE PAVING
- PE-F1 CREAM SLICED PEBBLE PAVING
- PL-R1 DICHONDRA REPENS PLANTING ON GRADE NO MULCH
- TU-01 ARTIFICIAL TURF ON SLAB
- PE-C1 DECOMPOSED GRANITE PAVING
- PL-G1 PLANTING ON GRADE WITH GRAVEL MULCH
- PV-R1 RIVER GRAVEL TO DRY CREEKBED
- PV-B1 INSITU CONCRETE PAVING WITH BROOM FINISH
- PV-A1 INSITU CONCRETE PAVING EXPOSED AGGREGATE
- PV-G1 PLAIN GREY CONCRETE PAVING
- BS STONE BOULDERS IN GARDEN / PAVING
- SET TIMBER BENCH & TABLE SETTING
- W3 CONCRETE BLOCK RENDERED AND PAINTED RETAINING WALL
- VEG1 CORRUGATED IRON RAISED PLANTER - VEGETABLE GARDEN
- FE1 FEATURE POT WITH PLANTING
- STEEL EDGE REFER TO PLAN FOR ADDITIONAL DETAIL
- MURAL
- SS. CREEPER MESH
- SF-F1 DECOFLEX SOFTFALL SURFACE GREY BLUE
- SF-B1 DECOFLEX SOFTFALL SURFACE CAPRI BLUE
- PE-SE SMALL PEBBLE SEAT BY QUATRO DESIGN
- GFRC PLANTER SQUARE QUATRO 1200x1200x1000mm

ISSUE	DESCRIPTION	DATE
14	ISSUE FOR CC	25.07.2024
13	DRAFT ISSUE FOR CC	22.07.2024
12	DRAFT ISSUE FOR CC	08.07.2024
11	COORDINATION ISSUE	01.07.2024
10	FOR COORDINATE	24.06.2024
9	CONTRACT DOCUMENTATION	05.05.2023
8	DRAFT DESIGN DEVELOPMENT	26.04.2023
7	DRAFT DESIGN DEVELOPMENT ISSUE	24.02.2023
6	TENDER ISSUE - PROJECT NAME CHANGE	06.07.2022
5	TENDER ISSUE	01.07.2022
4	TENDER ISSUE	29.03.2022
3	TENDER REVIEW	21.02.2022
2	DRAFT 80 % DESIGN DEVELOPMENT	04.02.2022
1	65% DESIGN DEVELOPMENT	16.12.2021

TaylorBrammer
TAYLOR BRAMMER LANDSCAPE ARCHITECTS PTY LTD
SYDNEY STUDIO

216 OXFORD STREET
WOLLUMBA NSW 2555

T: +61 2 9387 8855
P: +61 2 9387 8155
E: SYDNEY@TAYLORBRAMMER.COM.AU

PROJECT:
TAMWORTH MENTAL HEALTH UNIT

DRAWING TITLE:
FAMILY LOUNGE COURTYARD - HARDWORKS

CLIENT:
Silver Thomas Hanley, HNELHD, Health Infrastructure

SCALE: As Indicated
DATE: 13/01/2022
DRAWN: MR



CHECKED: AL
JOB NO.: 21-0556
DESIGNED: AL

DRAWING: A2B-TBLA-DRW-LAN-100-005
REV: 14

Copyright of Taylor Brammer Landscape Architects Pty Ltd. ABRN 61 088 726 986

Hand Cycle (Standard + Wheelchair)

FORPARK AUSTRALIA, SPECIFICATION SHEET

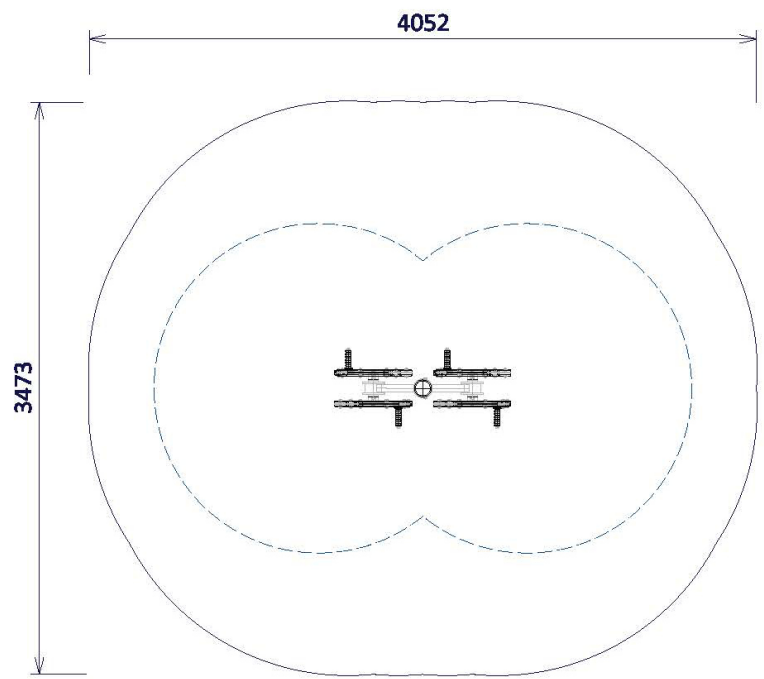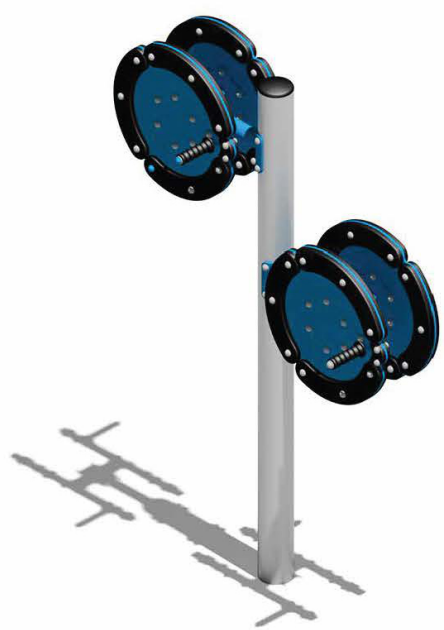

SPECIFICATIONS

Age Group: 13+
Area of Movement: 10m²
Equipment Size: 590mm x 490mm
Impact Surface Required?: No




MATERIALS

COLOURS
Standard powder coat range


MATERIAL SPECS
Uprights: Anodised Aluminium or HDG Steel
Frames, Arms, Rail, Plates & Supports: Electro Polished or Powder Coated Passivated Stainless Steel, Grade 316
Joints: N/A
Bearings: Stainless Steel, Grade 316
Fasteners: Security, Stainless Steel, Grade 304
Clamps: 30% Glass Filled Nylon
Caps: Stainless Steel, Grade 316, Polyethylene
Seats, Back & Arm Support: High Density Polyethylene
Sign Plaques: Anodised Aluminium

STANDARDS
Complies with Australian Standards AS 16630:2021 – Permanently Installed Outdoor Fitness Equipment – Safety Requirements & Test Methods (EN 16630:2015, MOD).
*All information is commercial in confidence and is the property of Forpark Australia. All information is correct as at June 2022
For details regarding Australian standards, warranties, insurances, QA and installation, please contact your local office.

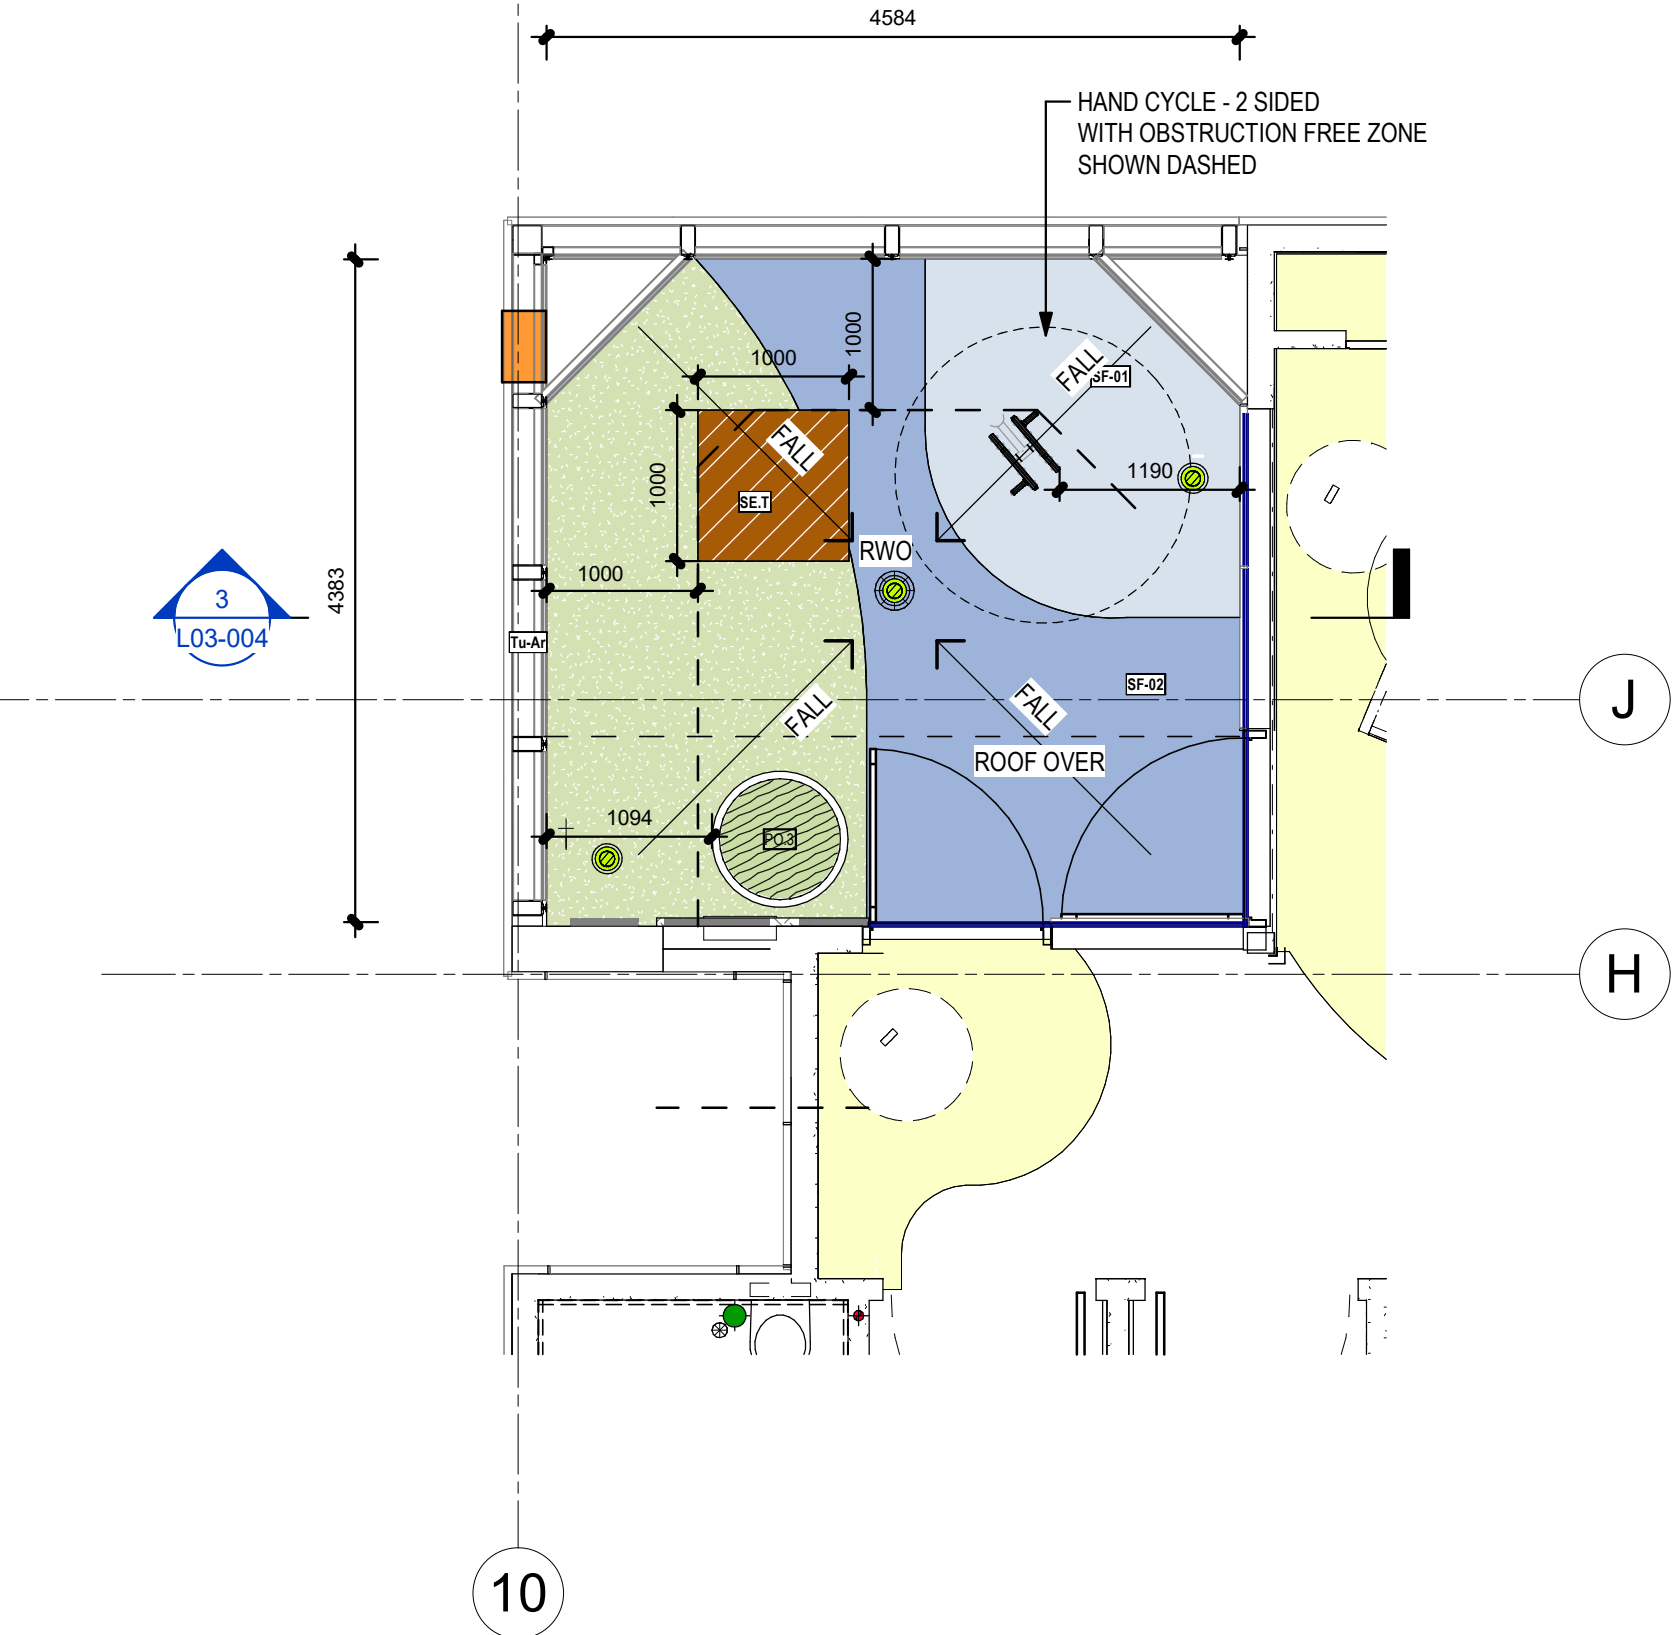

LEVEL 02 - ADOLESCENT COURTYARD 1

1 : 50

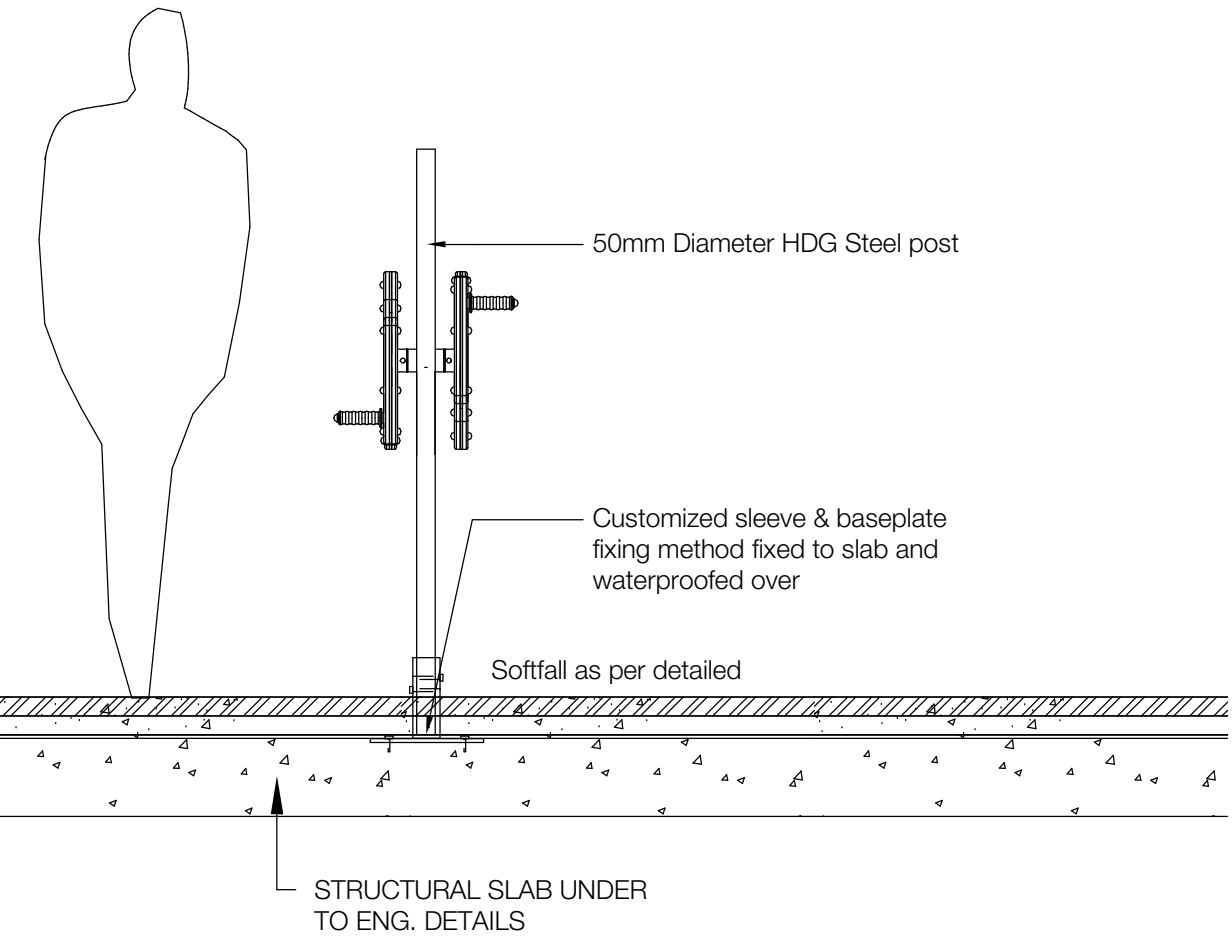

HAND CYCLE FIXING

1 : 20




DETERMINED – APPROVAL

REF Approval No: 09/2023/C

Date: 16/9/2024

Signed by:

NOTES
1. Figured dimensions shall be taken in preference to scaling
2. The contractor shall check all dimensions on site before commencing work.

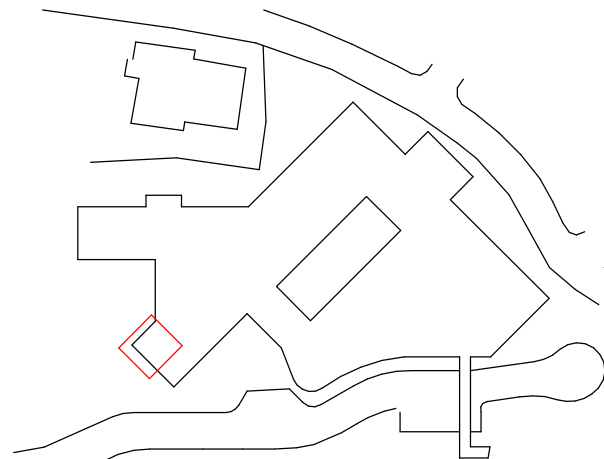

KEY PLAN

LEGEND

PL-00	PLANTING ON GRADE	1	104-000
TU-00	TURF ON GRADE	3	104-001
PL-08	PLANTING ON SLAB	3	104-000
PV-F1	BONDED FLOWSTONE PAVING	5	104-001
PE-01	CREAM SLICED PEBBLE PAVING	6	104-001
PL-00	DICHONDRA REPENS PLANTING ON GRADE NO MULCH	1	104-000
TU-00	ARTIFICIAL TURF ON SLAB	6	104-000
DE-00	DECOMPOSED GRANITE PAVING	1	104-001
PL-GR	PLANTING ON GRADE WITH GRAVEL MULCH	1	104-000
PV-R0	RIVER GRAVEL TO DRY CREEKBED	2	104-001
PV-02	INSITU CONCRETE PAVING WITH BROOM FINISH		
PV-01	INSITU CONCRETE PAVING EXPOSED AGGREGATE		
PV-03	PLAIN GREY CONCRETE PAVING		
SB	STONE BOULDERS IN GARDEN / PAVING	8	104-001
SB-TA	TIMBER BENCH & TABLE SETTING	2	104-000
TA	CONCRETE BLOCK RENDERED AND PAINTED RETAINING WALL	9	104-000
UG	CORRUGATED IRON RAISED PLANTER - VEGETABLE GARDEN	3	104-000
PS	FEATURE POT WITH PLANTING	2	104-000
SE	STEEL EDGE REFER TO PLAN FOR ADDITIONAL DETAIL	1	104-000
M	MURAL		
CM	SS. CREEPER MESH		
BF-01	DECOFLEX SOFTFALL SURFACE GREY BLUE	7	104-001
BF-02	DECOFLEX SOFTFALL SURFACE CAPRI BLUE	7	104-001
PS	SMALL PEBBLE SEAT BY QUATRO DESIGN		
PS	GFRG PLANTER SQUARE QUATRO 1200x1200x1000mm		

12	ISSUE FOR CC	25.07.2024
11	DRAFT ISSUE FOR CC	22.07.2024
10	DRAFT ISSUE FOR CC	08.07.2024
9	CONTRACT DOCUMENTATION	05.05.2023
8	DRAFT DESIGN DEVELOPMENT	28.04.2023
7	DRAFT DESIGN DEVELOPMENT ISSUE	24.02.2023
6	TENDER ISSUE - PROJECT NAME CHANGE	06.07.2022
5	TENDER ISSUE	01.07.2022
4	TENDER ISSUE	29.03.2022
3	TENDER REVIEW	21.02.2022
2	DRAFT 80 % DESIGN DEVELOPMENT	04.02.2022
1	65% DESIGN DEVELOPMENT	16.12.2021

ISSUE: DESCRIPTION: DATE:

TaylorBrammer


TAYLOR BRAMMER LANDSCAPE ARCHITECTS PTY LTD
SYDNEY STUDIO

218 OXFORD STREET
WOLLAMUNA NSW 2555
T: +61 2 9387 8855
P: +61 2 9387 8155
E: SYDNEY@TAYLORBRAMMER.COM.AU

PROJECT:
TAMWORTH MENTAL HEALTH UNIT

DRAWING TITLE:
ADOLESCENT COURTYARD - HARDWORKS


CLIENT:
Silver Thomas Hanley, HNELHD, Health Infrastructure

 

SCALE:	As Indicated	CHECKED:	AL	DRAWING:	REV
DATE:	12/01/2022	JOB NO.:	21-0506	ASB-TBLA-DRW-LAN	12
DRAWN:	MR	DESIGNED:	AL	102-006	

Copyright of Taylor Brammer Landscape Architects Pty Ltd. All

ABN 61 108 726 986

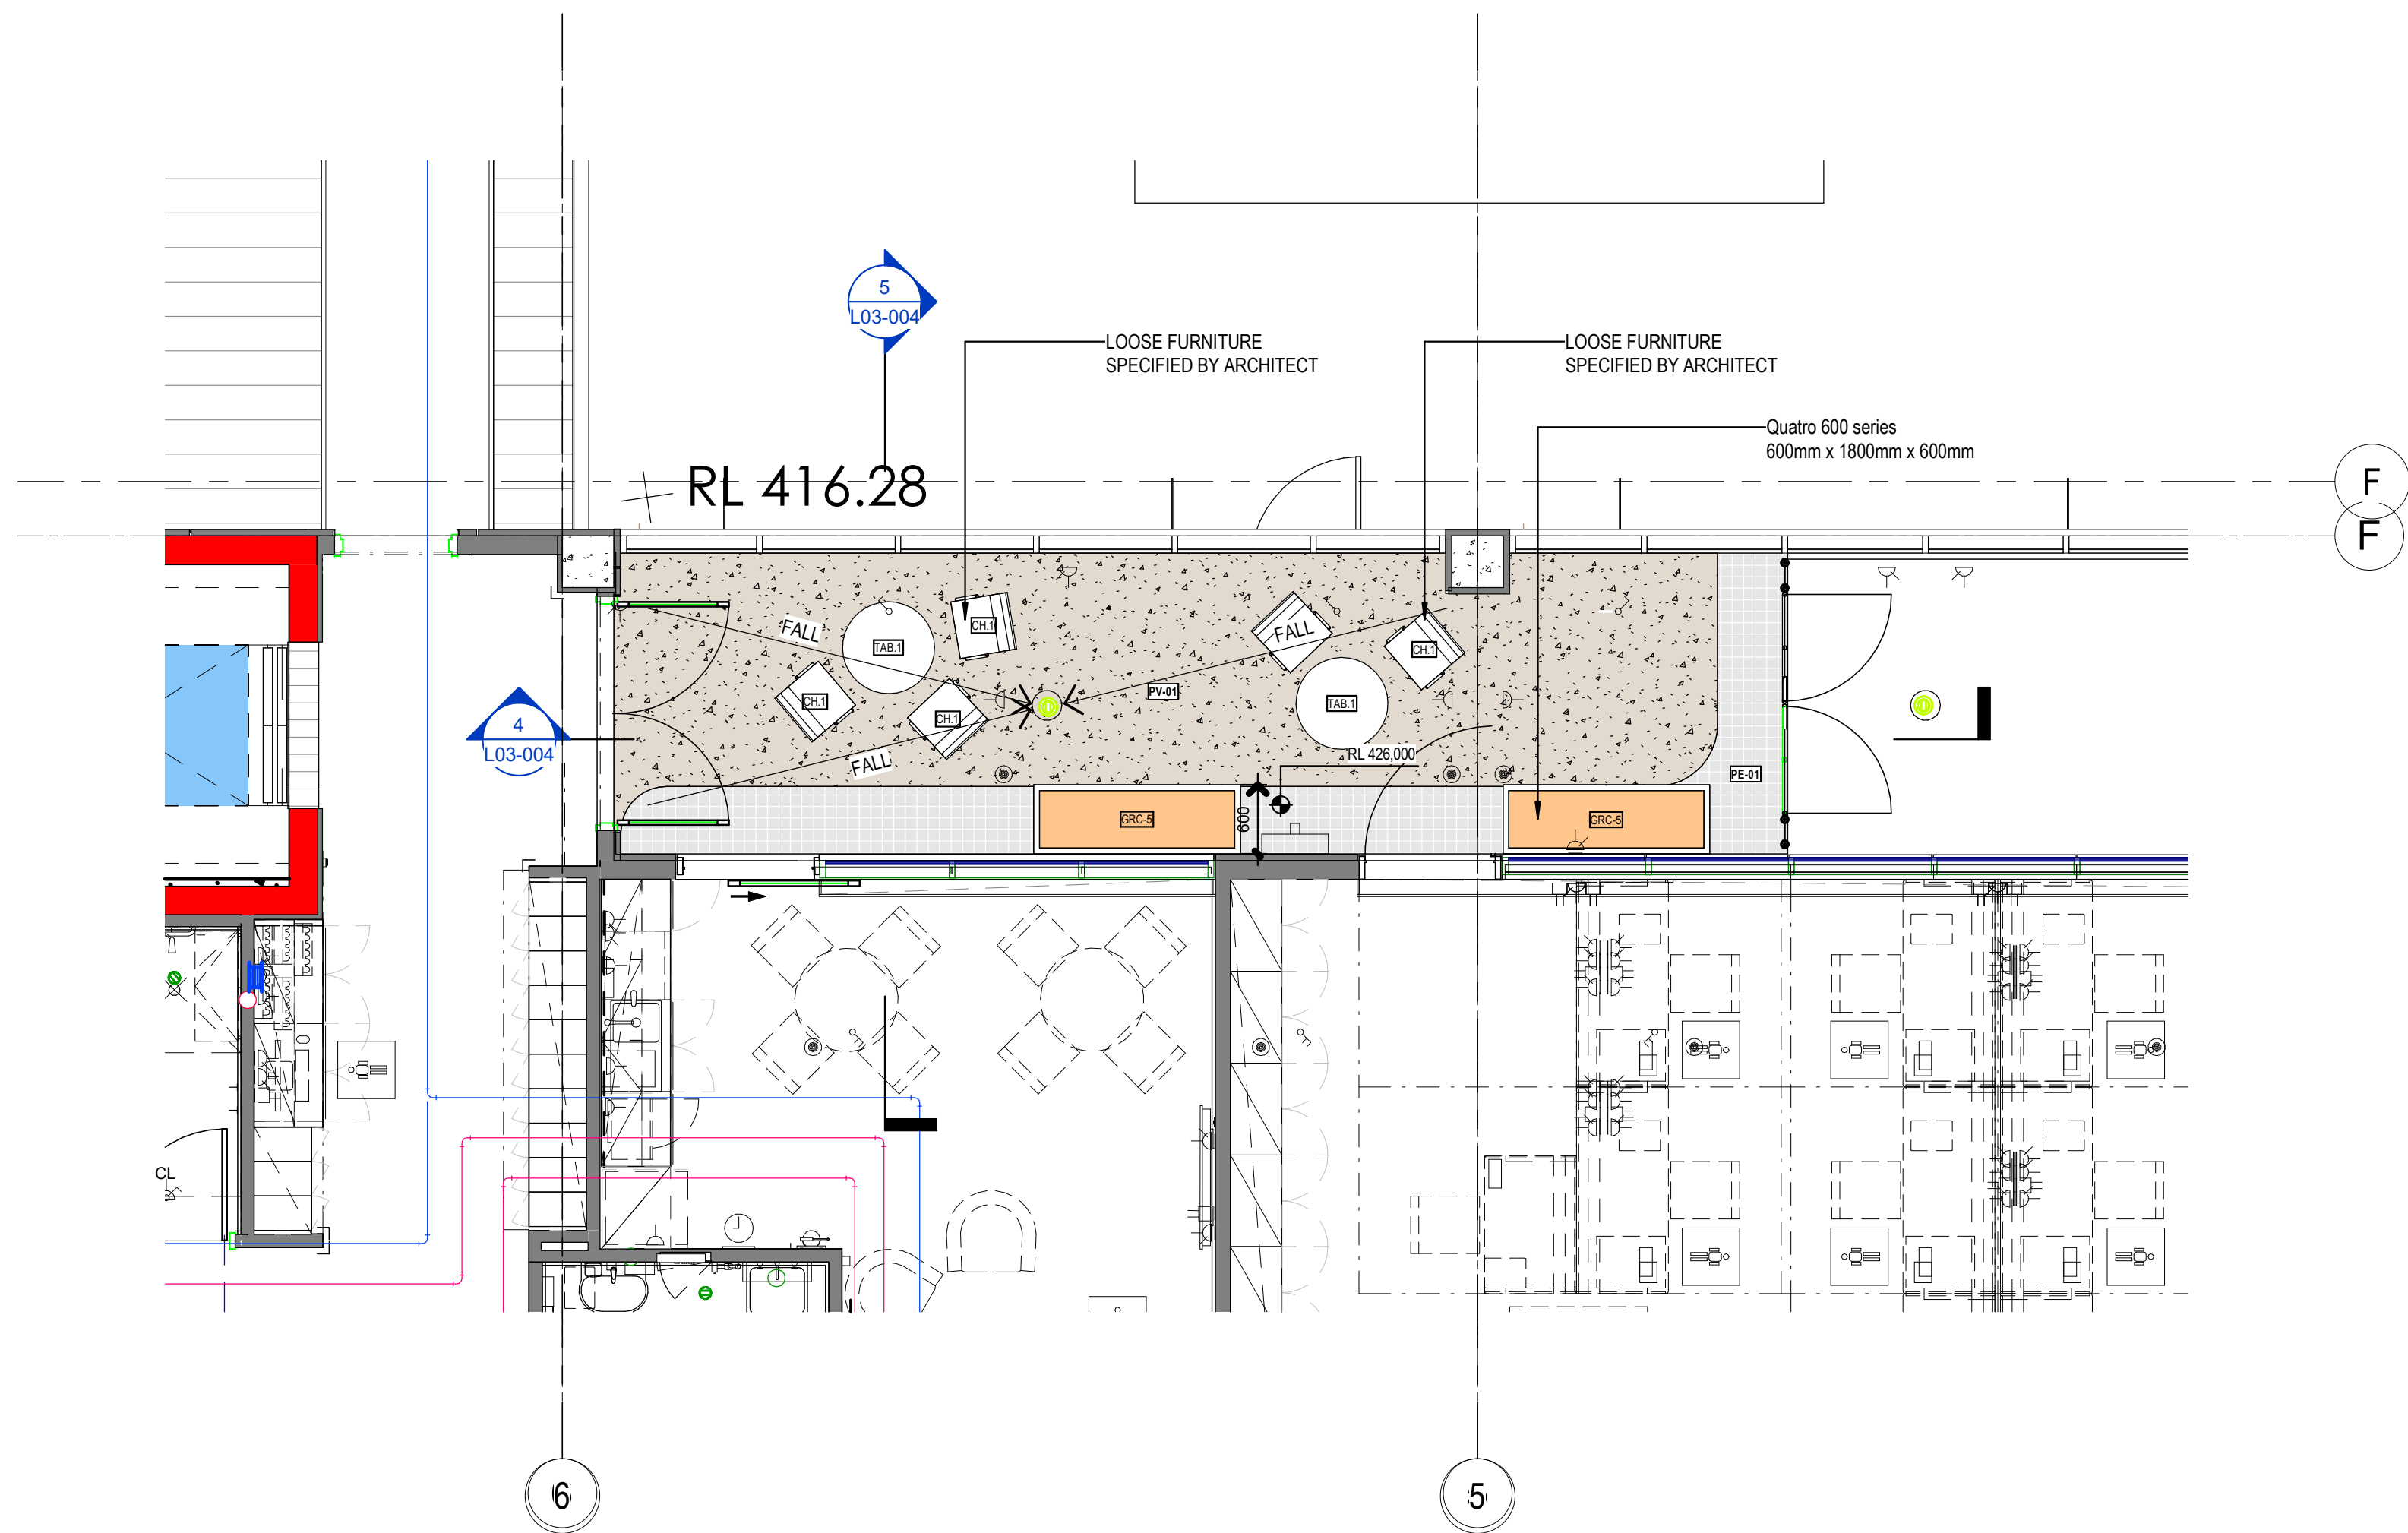

1 LEVEL 03 - STAFF COURTYARD
1 : 50



DETERMINED – APPROVAL

REF Approval No: 09/2023/C

Date: 16/9/2024

Signed by:



KEY PLAN

- LEGEND**
- PL-00 PLANTING ON GRADE 1 104-000
 - TU-00 TURF ON GRADE 1 104-001
 - PL-08 PLANTING ON SLAB 3 104-000
 - PV-F1 BONDED FLOWSTONE PAVING 5 104-001
 - PE-01 CREAM SLICED PEBBLE PAVING 6 104-001
 - PL-004 DICHONDRA REPENS PLANTING ON GRADE NO MULCH 1 104-000
 - TU-004 ARTIFICIAL TURF ON SLAB 6 104-000
 - PE-00 DECOMPOSED GRANITE PAVING 1 104-001
 - PL-08 PLANTING ON GRADE WITH GRAVEL MULCH 1 104-000
 - PV-R2 RIVER GRAVEL TO DRY CREEKBED 2 104-001
 - PV-02 INSITU CONCRETE PAVING WITH BROOM FINISH 1 104-001
 - PV-01 INSITU CONCRETE PAVING EXPOSED AGGREGATE 1 104-001
 - PV-03 PLAIN GREY CONCRETE PAVING 1 104-001
 - SB STONE BOULDERS IN GARDEN / PAVING 1 104-001
 - BL-T & TA-B TIMBER BENCH & TABLE SETTING 2 104-000
 - W3 CONCRETE BLOCK RENDERED AND PAINTED RETAINING WALL 5 104-000
 - UG-01 CORRUGATED IRON RAISED PLANTER - VEGETABLE GARDEN 3 104-000
 - UG-02 FEATURE POT WITH PLANTING 2 104-000
 - SE STEEL EDGE REFER TO PLAN FOR ADDITIONAL DETAIL 1 104-000
 - M MURAL
 - SS SS. CREEPER MESH
 - BF-01 DECOFLEX SOFTFALL SURFACE GREY BLUE 7 104-001
 - BF-02 DECOFLEX SOFTFALL SURFACE CAPRI BLUE 7 104-001
 - PE-03 SMALL PEBBLE SEAT BY QUATRO DESIGN
 - Q GFRP PLANTER SQUARE QUATRO 1200x1200x1000mm

ISSUE	DESCRIPTION	DATE
13	ISSUE FOR CC	25.07.2024
12	DRAFT ISSUE FOR CC	22.07.2024
11	DRAFT ISSUE FOR CC	08.07.2024
10	FOR COORDINATE	24.06.2024
9	CONTRACT DOCUMENTATION	05.05.2023
8	DRAFT DESIGN DEVELOPMENT	26.04.2023
7	DRAFT DESIGN DEVELOPMENT ISSUE	24.02.2023
6	TENDER ISSUE - PROJECT NAME CHANGE	06.07.2022
5	TENDER ISSUE	01.07.2022
4	TENDER ISSUE	29.03.2022
3	TENDER REVIEW	21.02.2022
2	DRAFT 80% DESIGN DEVELOPMENT	04.02.2022
1	65% DESIGN DEVELOPMENT	16.12.2021

TaylorBrammer
TAYLOR BRAMMER LANDSCAPE ARCHITECTS PTY LTD
SYDNEY STUDIO

216 OXFORD STREET
WOLLAHRA NSW 2555
T: +61 2 9387 8855
P: +61 2 9387 8155
E: SYDNEY@TAYLORBRAMMER.COM.AU

PROJECT:
TAMWORTH MENTAL HEALTH UNIT

DRAWING TITLE:
STAFF COURTYARD - HARDWORKS

CLIENT:
Silver Thomas Hanley, HNELHD, Health Infrastructure

Scale 1:100
0 1 2 3 4 5m

SCALE: As indicated
DATE: 13/01/2022
DRAWN: MR
CHECKED: AL
DESIGNED: AL
JOB NO.: 21-0556
DRAWING: A28-TMLA-DRW-LAN-100-001
REV: 13

Copyright of Taylor Brammer Landscape Architects Pty Ltd. ABLN 108 726 986



1 LEVEL 02 NORTHERN BOUNDARY
1 : 100



Health
Infrastructure


DETERMINED – APPROVAL

REF Approval No: 09/2023/C

Date: 16/9/2024

Signed by:

NOTES:
1. Figured dimensions shall be taken in preference to scaling.
2. The contractor shall check all dimensions on site before commencing work.

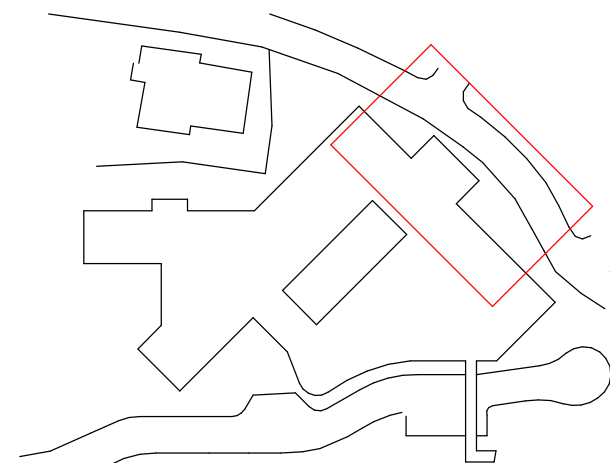

KEY PLAN

LEGEND

	PLANTING ON GRADE	1	104-001
	TURF ON GRADE	3	104-001
	PLANTING ON SLAB	5	104-001
	BONDED FLOWSTONE PAVING	5	104-001
	CREAM SLICED PEBBLE PAVING	6	104-001
	DICHONDRA REPENS PLANTING ON GRADE NO MULCH	1	104-001
	ARTIFICIAL TURF ON SLAB	6	104-001
	DECOMPOSED GRANITE PAVING	1	104-001
	PLANTING ON GRADE WITH GRAVEL MULCH	1	104-001
	RIVER GRAVEL TO DRY CREEKBED	2	104-001
	INSITU CONCRETE PAVING WITH BROOM FINISH		
	INSITU CONCRETE PAVING EXPOSED AGGREGATE		
	PLAIN GREY CONCRETE PAVING		
	STONE BOULDERS IN GARDEN / PAVING	9	104-001
	TIMBER BENCH & TABLE SETTING	2	104-004
	CONCRETE BLOCK RENDERED AND PAINTED RETAINING WALL	3	104-004
	CORRUGATED IRON RAISED PLANTER - VEGETABLE GARDEN	1	104-001
	FEATURE POT WITH PLANTING	2	104-001
	STEEL EDGE REFER TO PLAN FOR ADDITIONAL DETAIL	1	104-002
	MURAL		
	SS. CREEPER MESH		
	DECOFLEX SOFTFALL SURFACE GREY BLUE	1	104-001
	DECOFLEX SOFTFALL SURFACE CAPRI BLUE	1	104-001
	SMALL PEBBLE SEAT BY QUATRO DESIGN		
	GFCR PLANTER SQUARE QUATRO 1200x1200x1000mm		

13	ISSUE FOR CC	25.07.2024
12	DRAFT ISSUE FOR CC	22.07.2024
11	DRAFT ISSUE FOR CC	08.07.2024
10	VE ISSUE	19.04.2024
9	VE ISSUE	12.04.2024
8	CONTRACT DOCUMENTATION	05.05.2023
7	DRAFT DESIGN DEVELOPMENT	26.04.2023
6	DRAFT DESIGN DEVELOPMENT ISSUE	24.02.2023
5	TENDER ISSUE - PROJECT NAME CHANGE	06.07.2022
4	TENDER ISSUE	01.07.2022
3	TENDER ISSUE	29.03.2022
2	TENDER REVIEW	21.02.2022
1	DRAFT 80% DESIGN DEVELOPMENT	04.02.2022

ISSUE:	DESCRIPTION:	DATE:
--------	--------------	-------

TaylorBrammer

TAYLOR BRAMMER LANDSCAPE ARCHITECTS PTY LTD
SYDNEY STUDIO


216 OXFORD STREET
WOLLAHRA NSW 2555

T: +61 2 9387 8855
P: +61 2 9387 8155
E: SYDNEY@TAYLORBRAMMER.COM.AU

PROJECT:
TAMWORTH MENTAL HEALTH UNIT

DRAWING TITLE:
BOUNDARY - NORTH HARDWORKS

CLIENT:
Silver Thomas Hanley, HNELHD, Health Infrastructure

 

SCALE:	1:100	CHECKED:	AL	DRAWING:	REV:
DATE:	12/01/2022	JOB NO.:	21-0506	A2B-TBLA-DRW-LAN	13
DRAWN:	MR	DESIGNED:	AL	L20-008	

Copyright of Taylor Brammer Landscape Architects Pty Ltd. All rights reserved.

ABN 61 088 726 986





NSW
GOVERNMENT

Health
Infrastructure

DETERMINED – APPROVAL

REF Approval No: 09/2023/C

Date: 16/9/2024

 Signed by: 

NOTES:

1. Figured dimensions shall be taken in preference to scaling.
2. The contractor shall check all dimensions on site before commencing work.

KEY PLAN

LEGEND

	PL-00	PLANTING ON GRADE	1	1:04-000
	TU-00	TURF ON GRADE	1	1:04-000
	PL-01	PLANTING ON SLAB	1	1:04-000
	PV-FI	BONDED FLOWSTONE PAVING	1	1:04-000
	PE-01	CREAM SLICED PEBBLE PAVING	1	1:04-000
	PL-02	DICHONDRA REPENS PLANTING ON GRADE NO MULCH	1	1:04-000
	TU-01	ARTIFICIAL TURF ON SLAB	1	1:04-000
	DE-00	DECOMPOSED GRANITE PAVING	1	1:04-000
	PL-03	PLANTING ON GRADE WITH GRAVEL MULCH	1	1:04-000
	PV-RG	RIVER GRAVEL TO DRY CREEKBED	1	1:04-000
	PV-02	INSITU CONCRETE PAVING WITH BROOM FINISH	1	1:04-000
	PV-01	INSITU CONCRETE PAVING EXPOSED AGGREGATE	1	1:04-000
	PV-03	PLAIN GREY CONCRETE PAVING	1	1:04-000
	ST-B	STONE BOULDERS IN GARDEN / PAVING	1	1:04-000
	ST-B	TIMBER BENCH & TABLE SETTING	1	1:04-000
	WS	CONCRETE BLOCK RENDERED AND PAINTED RETAINING WALL	1	1:04-000
	ES-01	CORRUGATED IRON RAISED PLANTER - VEGETABLE GARDEN	1	1:04-000
	EP	FEATURE POT WITH PLANTING	1	1:04-000
	SE	STEEL EDGE REFER TO PLAN FOR ADDITIONAL DETAIL	1	1:04-000
	M	MURAL	1	1:04-000
	SS	SS. CREEPER MESH	1	1:04-000
	SF-01	DECOFLEX SOFTFALL SURFACE GREY BLUE	1	1:04-000
	SF-02	DECOFLEX SOFTFALL SURFACE CAPRI BLUE	1	1:04-000
	PL-SB	SMALL PEBBLE SEAT BY QUATRO DESIGN	1	1:04-000
	PL-SQ	GFRc PLANTER SQUARE QUATRO 1200x1200x1000mm	1	1:04-000

NO.	REVISION	DATE	DESCRIPTION
13	ISSUE FOR CC	25.07.2024	
12	DRAFT ISSUE FOR CC	22.07.2024	
11	DRAFT ISSUE FOR CC	08.07.2024	
10	VE ISSUE	19.04.2024	
9	CORRESPONDENCE TO RFI's	08.08.2023	
8	CONTRACT DOCUMENTATION	05.05.2023	
7	DRAFT DESIGN DEVELOPMENT	26.04.2023	
6	DRAFT DESIGN DEVELOPMENT ISSUE	24.02.2023	
5	TENDER ISSUE - PROJECT NAME CHANGE	06.07.2022	
4	TENDER ISSUE	01.07.2022	
3	TENDER ISSUE	29.03.2022	
2	TENDER REVIEW	21.02.2022	
1	DRAFT 80 % DESIGN DEVELOPMENT	04.02.2022	

ISSUE:	DESCRIPTION	DATE:
13	ISSUE FOR CC	25.07.2024
12	DRAFT ISSUE FOR CC	22.07.2024
11	DRAFT ISSUE FOR CC	08.07.2024
10	VE ISSUE	19.04.2024
9	CORRESPONDENCE TO RFI's	08.08.2023
8	CONTRACT DOCUMENTATION	05.05.2023
7	DRAFT DESIGN DEVELOPMENT	26.04.2023
6	DRAFT DESIGN DEVELOPMENT ISSUE	24.02.2023
5	TENDER ISSUE - PROJECT NAME CHANGE	06.07.2022
4	TENDER ISSUE	01.07.2022
3	TENDER ISSUE	29.03.2022
2	TENDER REVIEW	21.02.2022
1	DRAFT 80 % DESIGN DEVELOPMENT	04.02.2022

TaylorBrammer

TAYLOR BRAMMER LANDSCAPE ARCHITECTS PTY LTD
SYDNEY STUDIO

218 GIFFORD STREET
WOOLLAHRA NSW 2025

T: +61 2 9387 8865
F: +61 2 9387 8105
E: SYDNEY@TAYLORBRAMMER.COM.AU

PROJECT:
TAMWORTH MENTAL HEALTH UNIT

DRAWING TITLE:
BOUNDARY - NORTH EAST HARDWORKS

CLIENT:
Silver Thomas Hanley, HNELHD, Health Infrastructure

Scale 1:100

0 1 2 3 4 5m

SCALE: 1:100
DATE: 29/01/2022
DRAWN: MHL
CHECKED: AL
JOB NO.: 21-002a
DESIGNED: AL

DRAWING: 428-TSLA-DRAW-PLAN-125-009
REV: 13

Copyright of Taylor Brammer Landscape Architects Pty Ltd

AWN 01 096 704 988




1 LEVEL 02 - WESTERN BOUNDARY Copy 1
1 : 100



Health
Infrastructure

DETERMINED – APPROVAL
REF Approval No: 09/2023/C
Date: 16/9/2024
Signed by: 

NOTES:
1. Figured dimensions shall be taken in preference to scaling.
2. The contractor shall check all dimensions on site before commencing work.

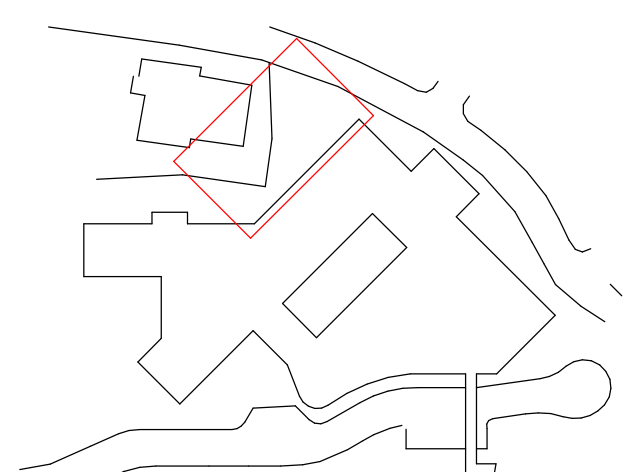

KEY PLAN

LEGEND

	PLANTING ON GRADE	
	TURF ON GRADE	
	PLANTING ON SLAB	
	BONDED FLOWSTONE PAVING	
	CREAM SLICED PEBBLE PAVING	
	DICHONDRA REPENS PLANTING ON GRADE NO MULCH	
	ARTIFICIAL TURF ON SLAB	
	DECOMPOSED GRANITE PAVING	
	PLANTING ON GRADE WITH GRAVEL MULCH	
	RIVER GRAVEL TO DRY CREEKBED	
	INSITU CONCRETE PAVING WITH BROOM FINISH	
	INSITU CONCRETE PAVING EXPOSED AGGREGATE	
	PLAIN GREY CONCRETE PAVING	
	STONE BOULDERS IN GARDEN / PAVING	
	TIMBER BENCH & TABLE SETTING	
	CONCRETE BLOCK RENDERED AND PAINTED RETAINING WALL	
	CORRUGATED IRON RAISED PLANTER - VEGETABLE GARDEN	
	FEATURE POT WITH PLANTING	
	STEEL EDGE REFER TO PLAN FOR ADDITIONAL DETAIL	
	MURAL	
	SS. CREEPER MESH	
	DECOFLEX SOFTFALL SURFACE GREY BLUE	
	DECOFLEX SOFTFALL SURFACE CAPRI BLUE	
	SMALL PEBBLE SEAT BY QUATRO DESIGN	
	GFRP PLANTER SQUARE QUATRO 1200x1200x1000mm	

13	ISSUE FOR CC	25.07.2024
12	DRAFT ISSUE FOR CC	22.07.2024
11	DRAFT ISSUE FOR CC	08.07.2024
10	VE ISSUE	19.04.2024
9	VE ISSUE	12.04.2024
8	CONTRACT DOCUMENTATION	05.05.2023
7	DRAFT DESIGN DEVELOPMENT	26.04.2023
6	DRAFT DESIGN DEVELOPMENT ISSUE	24.02.2023
5	TENDER ISSUE - PROJECT NAME CHANGE	06.07.2022
4	TENDER ISSUE	01.07.2022
3	TENDER ISSUE	29.03.2022
2	TENDER REVIEW	21.02.2022
1	DRAFT 80% DESIGN DEVELOPMENT	04.02.2022

ISSUE: DESCRIPTION: DATE:

TaylorBrammer
TAYLOR BRAMMER LANDSCAPE ARCHITECTS PTY LTD
SYDNEY STUDIO

216 OXFORD STREET
WOLLAMUNA NSW 2525
T: +61 2 9387 8855
P: +61 2 9387 8155
E: SYDNEY@TAYLORBRAMMER.COM.AU

PROJECT:
TAMWORTH MENTAL HEALTH UNIT


DRAWING TITLE:
BOUNDARY - WEST

CLIENT:
Silver Thomas Hanley, HNELHD, Health Infrastructure

Scale 1:100

0 1 2 3 4 5m

SCALE: 1:100
DATE: 12/01/2022
DRAWN: MR
CHECKED: AL
JOB NO.: 21-0556
DESIGNED: AL
DRAWING: A2B-TBLA-DRW-LAN-120-010
REV: 13
Copyright of Taylor Brammer Landscape Architects Pty Ltd. All rights reserved. ABR/01 108 726 986

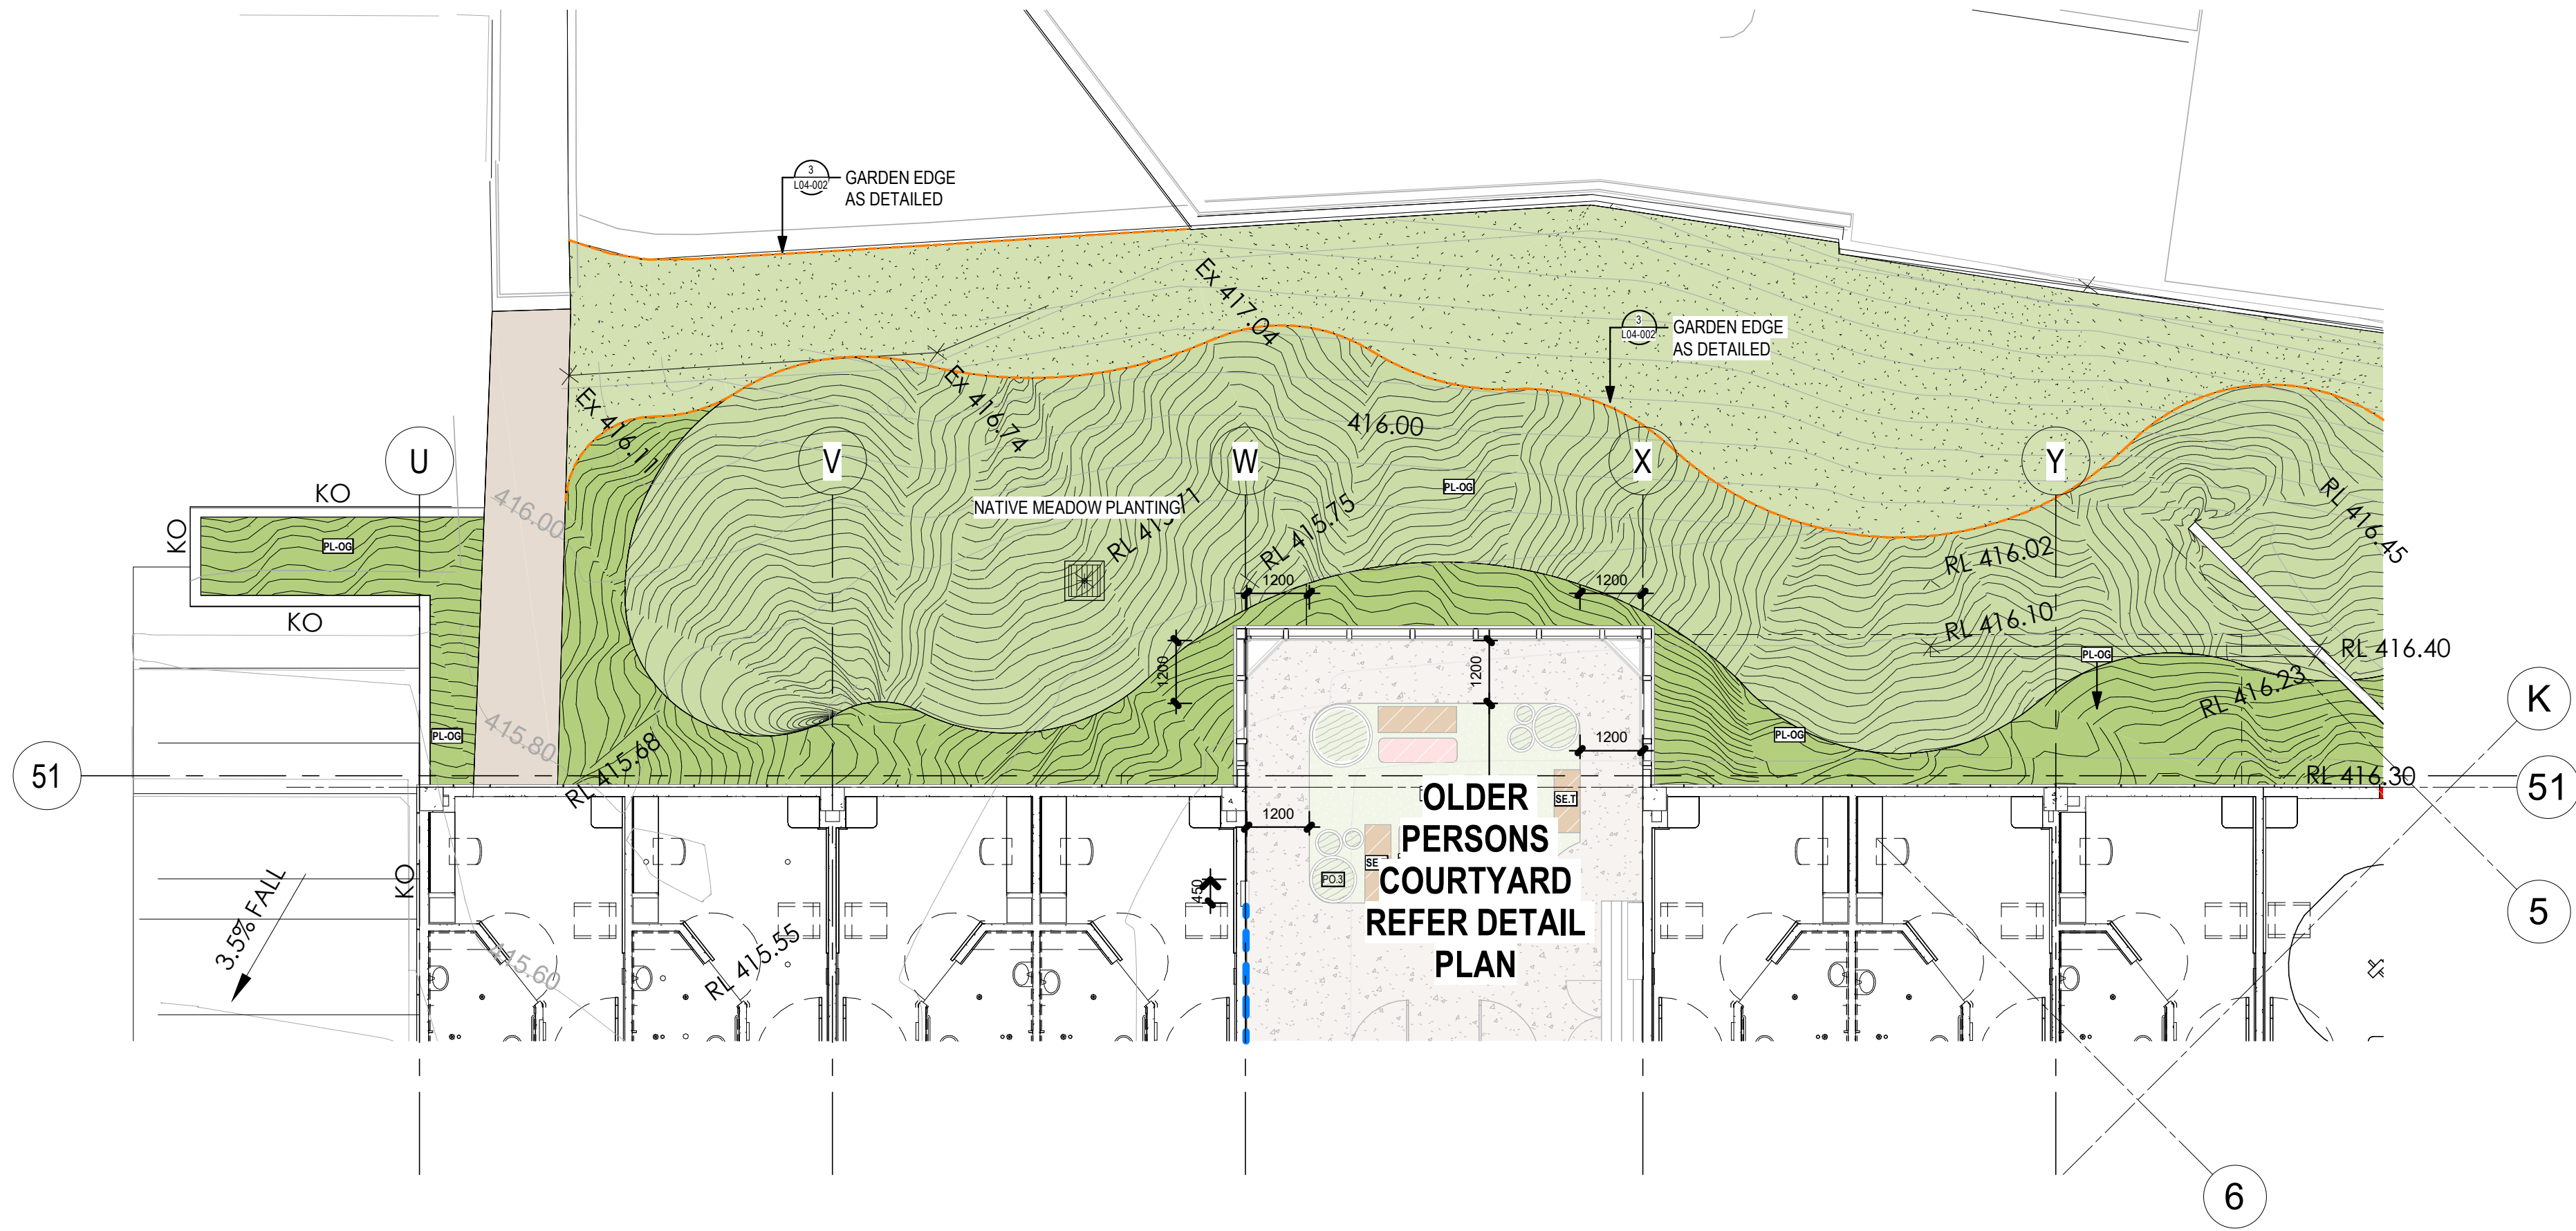

1 LEVEL 02 - SOUTH WEST
1: 100




Health
Infrastructure

DETERMINED – APPROVAL
REF Approval No: 09/2023/C
Date: 16/9/2024
Signed by: 

NOTES

- Figured dimensions shall be taken in preference to scaling.
- The contractor shall check all dimensions on site before commencing work.

KEY PLAN

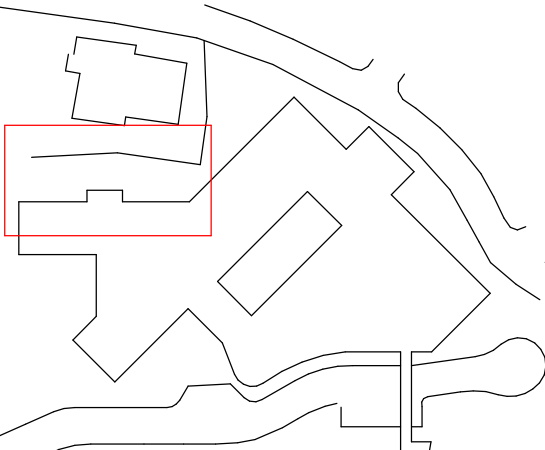

LEGEND

	PLANTING ON GRADE	1	104-001
	TURF ON GRADE	3	104-001
	PLANTING ON SLAB	4	104-001
	BONDED FLOWSTONE PAVING	5	104-001
	CREAM SLICED PEBBLE PAVING	6	104-001
	DICHONDRA REPENS PLANTING ON GRADE NO MULCH	1	104-001
	ARTIFICIAL TURF ON SLAB	6	104-001
	DECOMPOSED GRANITE PAVING	1	104-001
	PLANTING ON GRADE WITH GRAVEL MULCH	1	104-001
	RIVER GRAVEL TO DRY CREEKBED	2	104-001
	INSITU CONCRETE PAVING WITH BROOM FINISH	1	104-001
	INSITU CONCRETE PAVING EXPOSED AGGREGATE	1	104-001
	PLAIN GREY CONCRETE PAVING	1	104-001
	STONE BOULDERS IN GARDEN / PAVING	6	104-001
	TIMBER BENCH & TABLE SETTING	2	104-004
	CONCRETE BLOCK RENDERED AND PAINTED RETAINING WALL	6	104-001
	CORRUGATED IRON RAISED PLANTER - VEGETABLE GARDEN	2	104-001
	FEATURE POT WITH PLANTING	2	104-001
	STEEL EDGE REFER TO PLAN FOR ADDITIONAL DETAIL	1	104-002
	MURAL		
	SS. CREEPER MESH		
	DECOFLEX SOFTFALL SURFACE GREY BLUE	7	104-001
	DECOFLEX SOFTFALL SURFACE CAPRI BLUE	7	104-001
	SMALL PEBBLE SEAT BY QUATRO DESIGN		
	GFRC PLANTER SQUARE QUATRO 1200x1200x1000mm		

13	ISSUE FOR CC	25.07.2024
12	DRAFT ISSUE FOR CC	22.07.2024
11	DRAFT ISSUE FOR CC	08.07.2024
10	VE ISSUE	19.04.2024
9	VE ISSUE	12.04.2024
8	CONTRACT DOCUMENTATION	05.05.2023
7	DRAFT DESIGN DEVELOPMENT	26.04.2023
6	DRAFT DESIGN DEVELOPMENT ISSUE	24.02.2023
5	TENDER ISSUE - PROJECT NAME CHANGE	06.07.2022
4	TENDER ISSUE	01.07.2022
3	TENDER ISSUE	29.03.2022
2	TENDER REVIEW	21.02.2022
1	DRAFT 80% DESIGN DEVELOPMENT	04.02.2022

ISSUE: DESCRIPTION: DATE:

TaylorBrammer

TAYLOR BRAMMER LANDSCAPE ARCHITECTS PTY LTD
SYDNEY STUDIO

216 OXFORD STREET
WOLLAHARA NSW 2555


T: +61 2 9387 8855
P: +61 2 9387 8155
E: SYDNEY@TAYLORBRAMMER.COM.AU

PROJECT:
TAMWORTH MENTAL HEALTH UNIT

DRAWING TITLE:
BOUNDARY - SOUTH WEST HARDWORKS

CLIENT:
Silver Thomas Hanley, HNELHD, Health Infrastructure

Scale 1:100

 

SCALE: 1:100	CHECKED: AL	DRAWING: REV
DATE: 12/01/2022	JOB NO.: 21-0556	ASB:TLA:DRW:LAN
DRAWN: MR	DESIGNED: AL	100-011

Copyright of Taylor Brammer Landscape Architects Pty Ltd. ABLN 108 726 986

DETERMINED – APPROVAL

REF Approval No: 09/2023/C

Date: 16/9/2024

Signed by:

NEW CARPARK SURFACE

ENTRY GREEN B

1 : 100

NOTES:
1. Figured dimensions shall be taken in preference to scaling.
2. The contractor shall check all dimensions on site before commencing work.

KEY PLAN
LEGEND

- PL-00 PLANTING ON GRADE
- TU-00 TURF ON GRADE
- PL-01 PLANTING ON SLAB
- PE-00 BONDED FLOWSTONE PAVING
- PE-01 CREAM SLICED PEBBLE PAVING
- PL-010 DICHONDRA REPENS PLANTING ON GRADE NO MULCH
- TU-01 ARTIFICIAL TURF ON SLAB
- PE-02 DECOMPOSED GRANITE PAVING
- PL-02 PLANTING ON GRADE WITH GRAVEL MULCH
- PE-03 RIVER GRAVEL TO DRY CREEKBED
- 3 INSITU CONCRETE PAVING WITH BROOM FINISH
- 4 INSITU CONCRETE PAVING EXPOSED AGGREGATE
- PL-03 PLAIN GREY CONCRETE PAVING
- SE-01 STONE BOULDERS IN GARDEN / PAVING
- SE-02 TIMBER BENCH & TABLE SETTING
- W3 CONCRETE BLOCK RENDERED AND PAINTED RETAINING WALL
- 5a CORRUGATED IRON RAISED PLANTER - VEGETABLE GARDEN
- 4 FEATURE POT WITH PLANTING
- 5 STEEL EDGE REFER TO PLAN FOR ADDITIONAL DETAIL
- MURAL
- SS. CREEPER MESH
- SE-01 DECOFLEX SOFTFALL SURFACE GREY BLUE
- SE-02 DECOFLEX SOFTFALL SURFACE CAPRI BLUE
- SE-03 SMALL PEBBLE SEAT BY QUATRO DESIGN
- E GFRC PLANTER SQUARE QUATRO 1200x1200x1000mm
- 5 ROCK WATER FEATURE

6	ISSUE FOR CC	25.07.2024
5	DRAFT ISSUE FOR CC	22.07.2024
4	DRAFT ISSUE FOR CC	08.07.2024
3	VE ISSUE	12.04.2024
2	CORESPONSE TO RFTs	08.08.2023
1	CONTRACT DOCUMENTATION	05.05.2023

ISSUE: DESCRIPTION: DATE:

TaylorBrammer

TAYLOR BRAMMER LANDSCAPE ARCHITECTS PTY LTD
SYDNEY STUDIO

216 OXFORD STREET
WOLLAHRA NSW 2555
T: +61 2 9387 8855
P: +61 2 9387 8155
E: SYDNEY@TAYLORBRAMMER.COM.AU

PROJECT:
TAMWORTH MENTAL HEALTH UNIT

DRAWING TITLE:
ENTRY GREEN HARDWORKS PLAN B

CLIENT:
Silver Thomas Hanley, HNELHD, Health Infrastructure

Scale 1:100
0 2 4 6m

SCALE: 1:100
DATE: 13/01/2022
DRAWN: MR
CHECKED: AL
JOB NO.: 21-0556
DESIGNED: AL
DRAWING: ASB-TLA-DRW-LAN-100-01B
REV: 6

Copyright of Taylor Brammer Landscape Architects Pty Ltd

ASB/1 08 726 986