


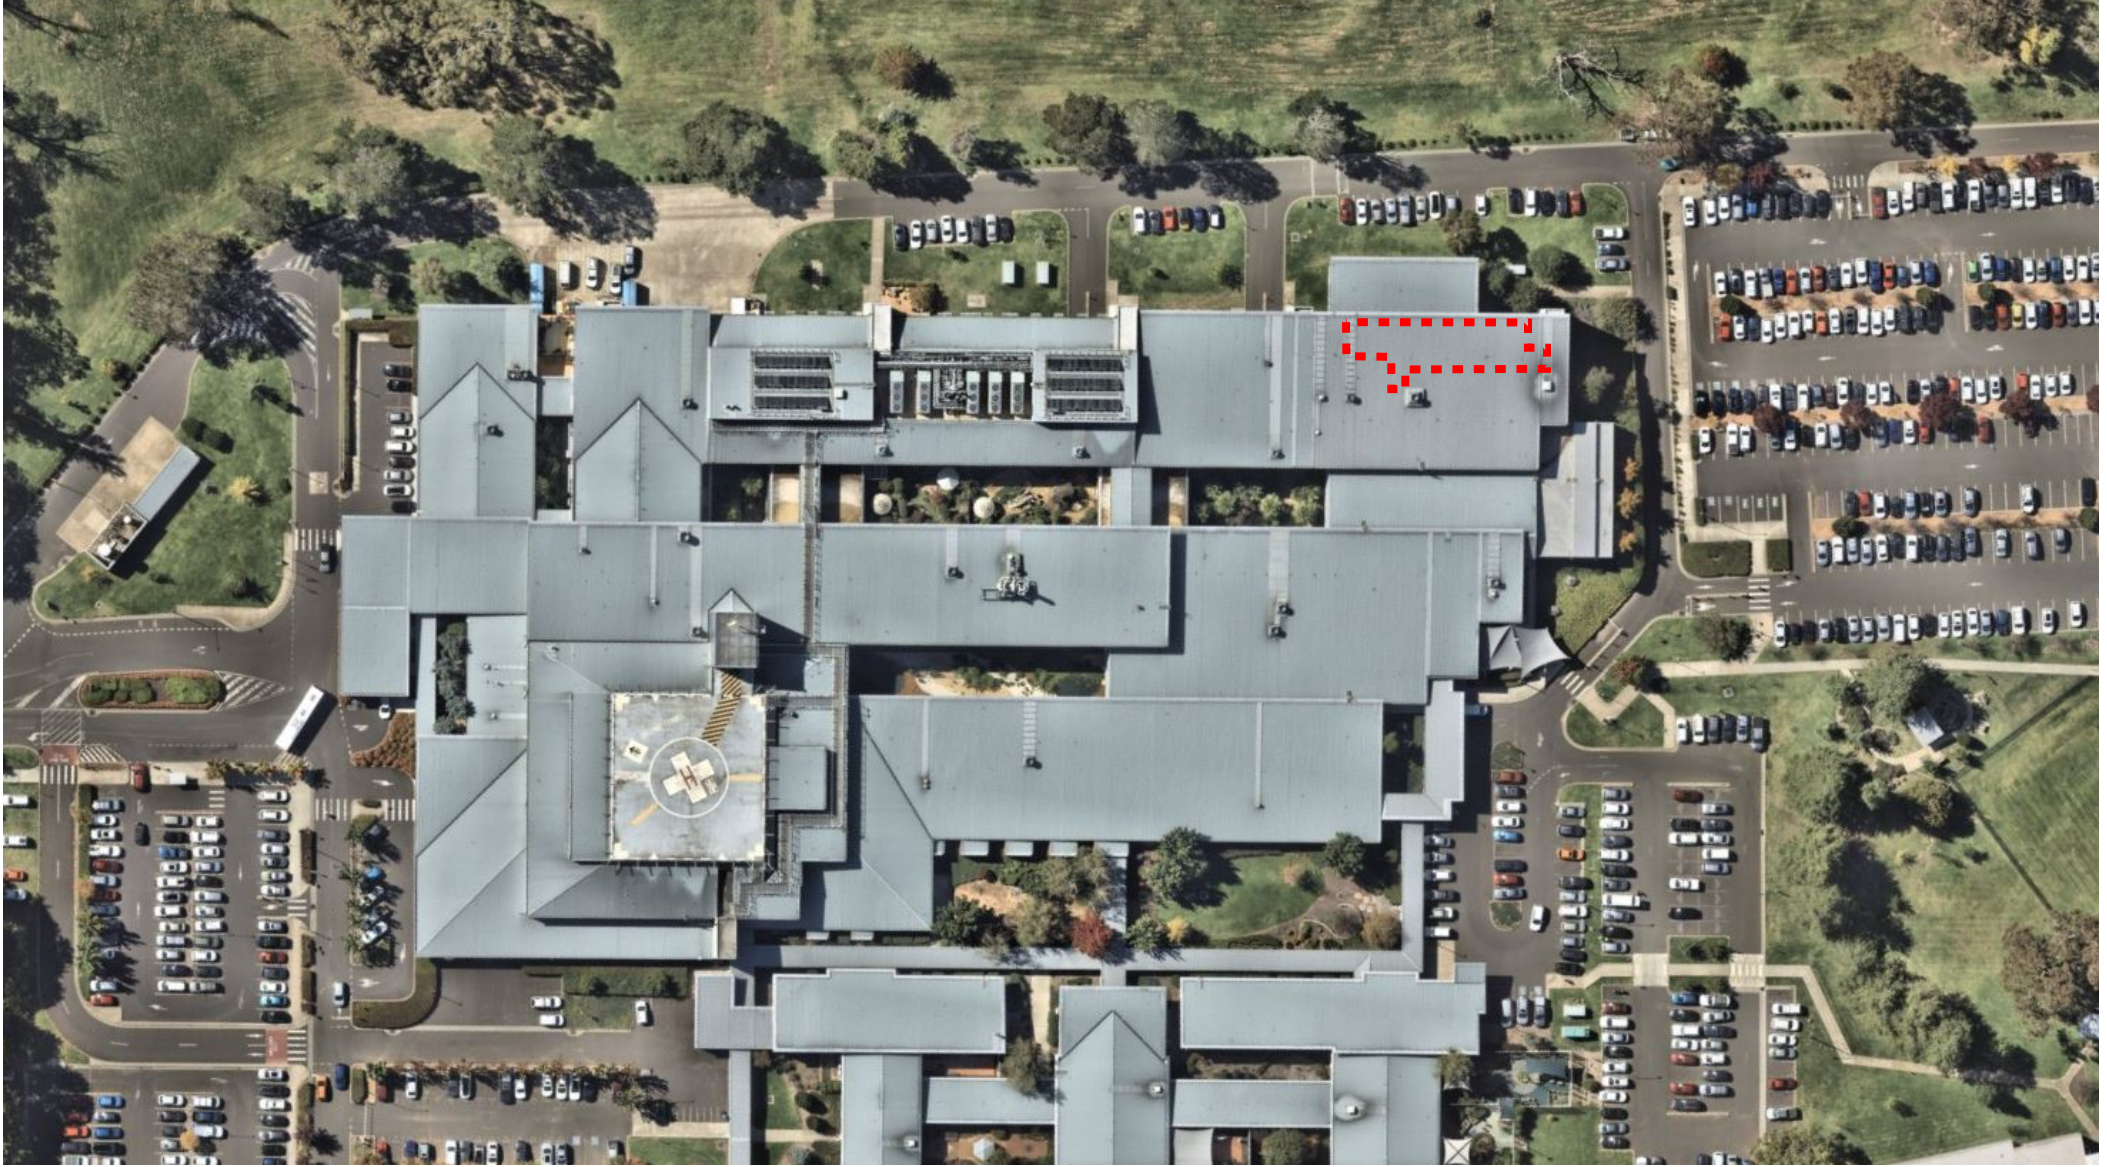

BVN

NSW
GOVERNMENT
Health
Infrastructure
CLIENT

capitol
insight
PROJECT MANAGER

WORLD CLASS END OF LIFE PROGRAM
PROJECT

TRUE NORTH

PROJECT NORTH

ORANGE
SITE PLAN
DRAWING

REF 01
DRAWING NUMBER

A
ISSUE