


COWRA HOSPITAL REDEVELOPMENT

COWRA HOSPITAL REDEVELOPMENT MAIN WORKS REF SUBMISSION

REF Drawing List				
Sheet Number	Sheet Name	Current Revision	Current Revision Date	Current Revision Description
REF 00	COVER PAGE	E	18/12/2023	ADDENDUM REF SUBMISSION
REF 01	SITE PLAN	G	18/12/2023	ADDENDUM REF SUBMISSION
REF 05	DEMOLITION & STAGING 1	B	12/12/2023	ADDENDUM REF SUBMISSION
REF 06	DEMOLITION & STAGING 2	B	12/12/2023	ADDENDUM REF SUBMISSION
REF 07	DEMOLITION & STAGING 3	B	12/12/2023	ADDENDUM REF SUBMISSION
REF 08	DEMOLITION & STAGING 4	B	12/12/2023	ADDENDUM REF SUBMISSION
REF 10	GA PLAN - GROUND FLOOR	F	18/12/2023	ADDENDUM REF SUBMISSION
REF 11	GA PLAN - FIRST FLOOR	G	18/12/2023	ADDENDUM REF SUBMISSION
REF 12	GA PLAN - PLANT FLOOR	G	18/12/2023	ADDENDUM REF SUBMISSION
REF 13	GA PLAN - ROOF	F	18/12/2023	ADDENDUM REF SUBMISSION
REF 20	ELEVATIONS - SHEET 1	F	18/12/2023	ADDENDUM REF SUBMISSION
REF 21	ELEVATIONS - SHEET 2	F	18/12/2023	ADDENDUM REF SUBMISSION
REF 22	ELEVATIONS - SHEET 3	F	18/12/2023	ADDENDUM REF SUBMISSION
REF 25	SECTION- SHEET 1	F	18/12/2023	ADDENDUM REF SUBMISSION
REF 26	SECTION- SHEET 2	F	18/12/2023	ADDENDUM REF SUBMISSION
REF 27	SECTION- SHEET 3	F	18/12/2023	ADDENDUM REF SUBMISSION
REF 50	SHADOW DIAGRAMS	F	18/12/2023	ADDENDUM REF SUBMISSION
REF 60	BUILDING MATERIALITY	F	18/12/2023	ADDENDUM REF SUBMISSION
REF 70	SIGNAGE & WAYFINDING DETAILS	B	12/12/2023	ADDENDUM REF SUBMISSION

ISSUE	DATE	SUBJECT	VALIDN.
E	18/12/2023	ADDENDUM REF SUBMISSION	GF
D	12/12/2023	ADDENDUM REF SUBMISSION	GF
C	09/12/22	ISSUED FOR REF	GF
B	25/11/22	REVISED DRAFT REF	DB
A	18/11/22	PRELIMINARY DRAFT REF	DB

PROJECT MANAGER



PO BOX 61,
OBERON, NSW 2787
T +61 438 243 068

ARCHITECT




T +612 9319 2955
ABN: 48 942 921 969
Nominated Architects:
Andrew Hipwell 6562
Daniel Beekwilder 6192

LANDSCAPE ARCHITECT




3 BAPTIST ST,
REDFERN, NSW 2016
T 8332 5600

SERVICES




LEVEL 5 , BARRACK PLACE,
151 CLARENCE ST,
SYDNEY, NSW 2000
T 9320 9320

STRUCTURE & CIVIL



1/33 HERBERT ST,
ST LEONARDS, NSW 2065
T 9438 5098

This drawing should be read in conjunction with all relevant contracts, specifications and drawings. Dimensions are in millimetres. Levels are metres. Do not scale off drawings. Use figured dimensions only. Check dimensions on Site. Report discrepancies immediately.

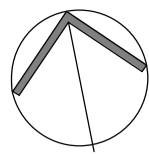

NOTES

SITE PLAN LEGEND

- TREES - REFER LANDSCAPE PLAN
- EXISTING SURROUNDING BUILDING
- MAIN ENTRY TO FRONT OF HOUSE
- RETAINING WALL
- 5.5 METER SETBACK
- SITE BOUNDARY
- SIGNAGE AND WAYFINDING. REFER TO DWG REF 70 FOR DETAILS

AUTHORISED FOR ISSUE DIRECTOR

SIGN OFF DATE

G	18/12/2023	ADDENDUM REF SUBMISSION	JM
F	18/12/2023	ADDENDUM REF SUBMISSION	GF
E	12/12/2023	ADDENDUM REF SUBMISSION	GF
D	09/12/22	ISSUED FOR REF	GF
C	01/12/22	Final - For MW REF	DB
B	25/11/22	REVISED DRAFT REF	DB
A	18/11/22	PRELIMINARY DRAFT REF	DB

ISSUE DATE SUBJECT VALIDN

CLIENT

PROJECT MANAGER

SERVICES

STRUCTURE & CIVIL

LANDSCAPE ARCHITECT

ARCHITECT

PROJECT

PHASE

DRAWN SCALE SHEET SIZE ORIGIN DATE


Author 1 : 400 11/17/22

DESCRIPTION

SITE PLAN

PROJECT No DRAWING No REVISION

130734-DJRD-AR-REF 01 G

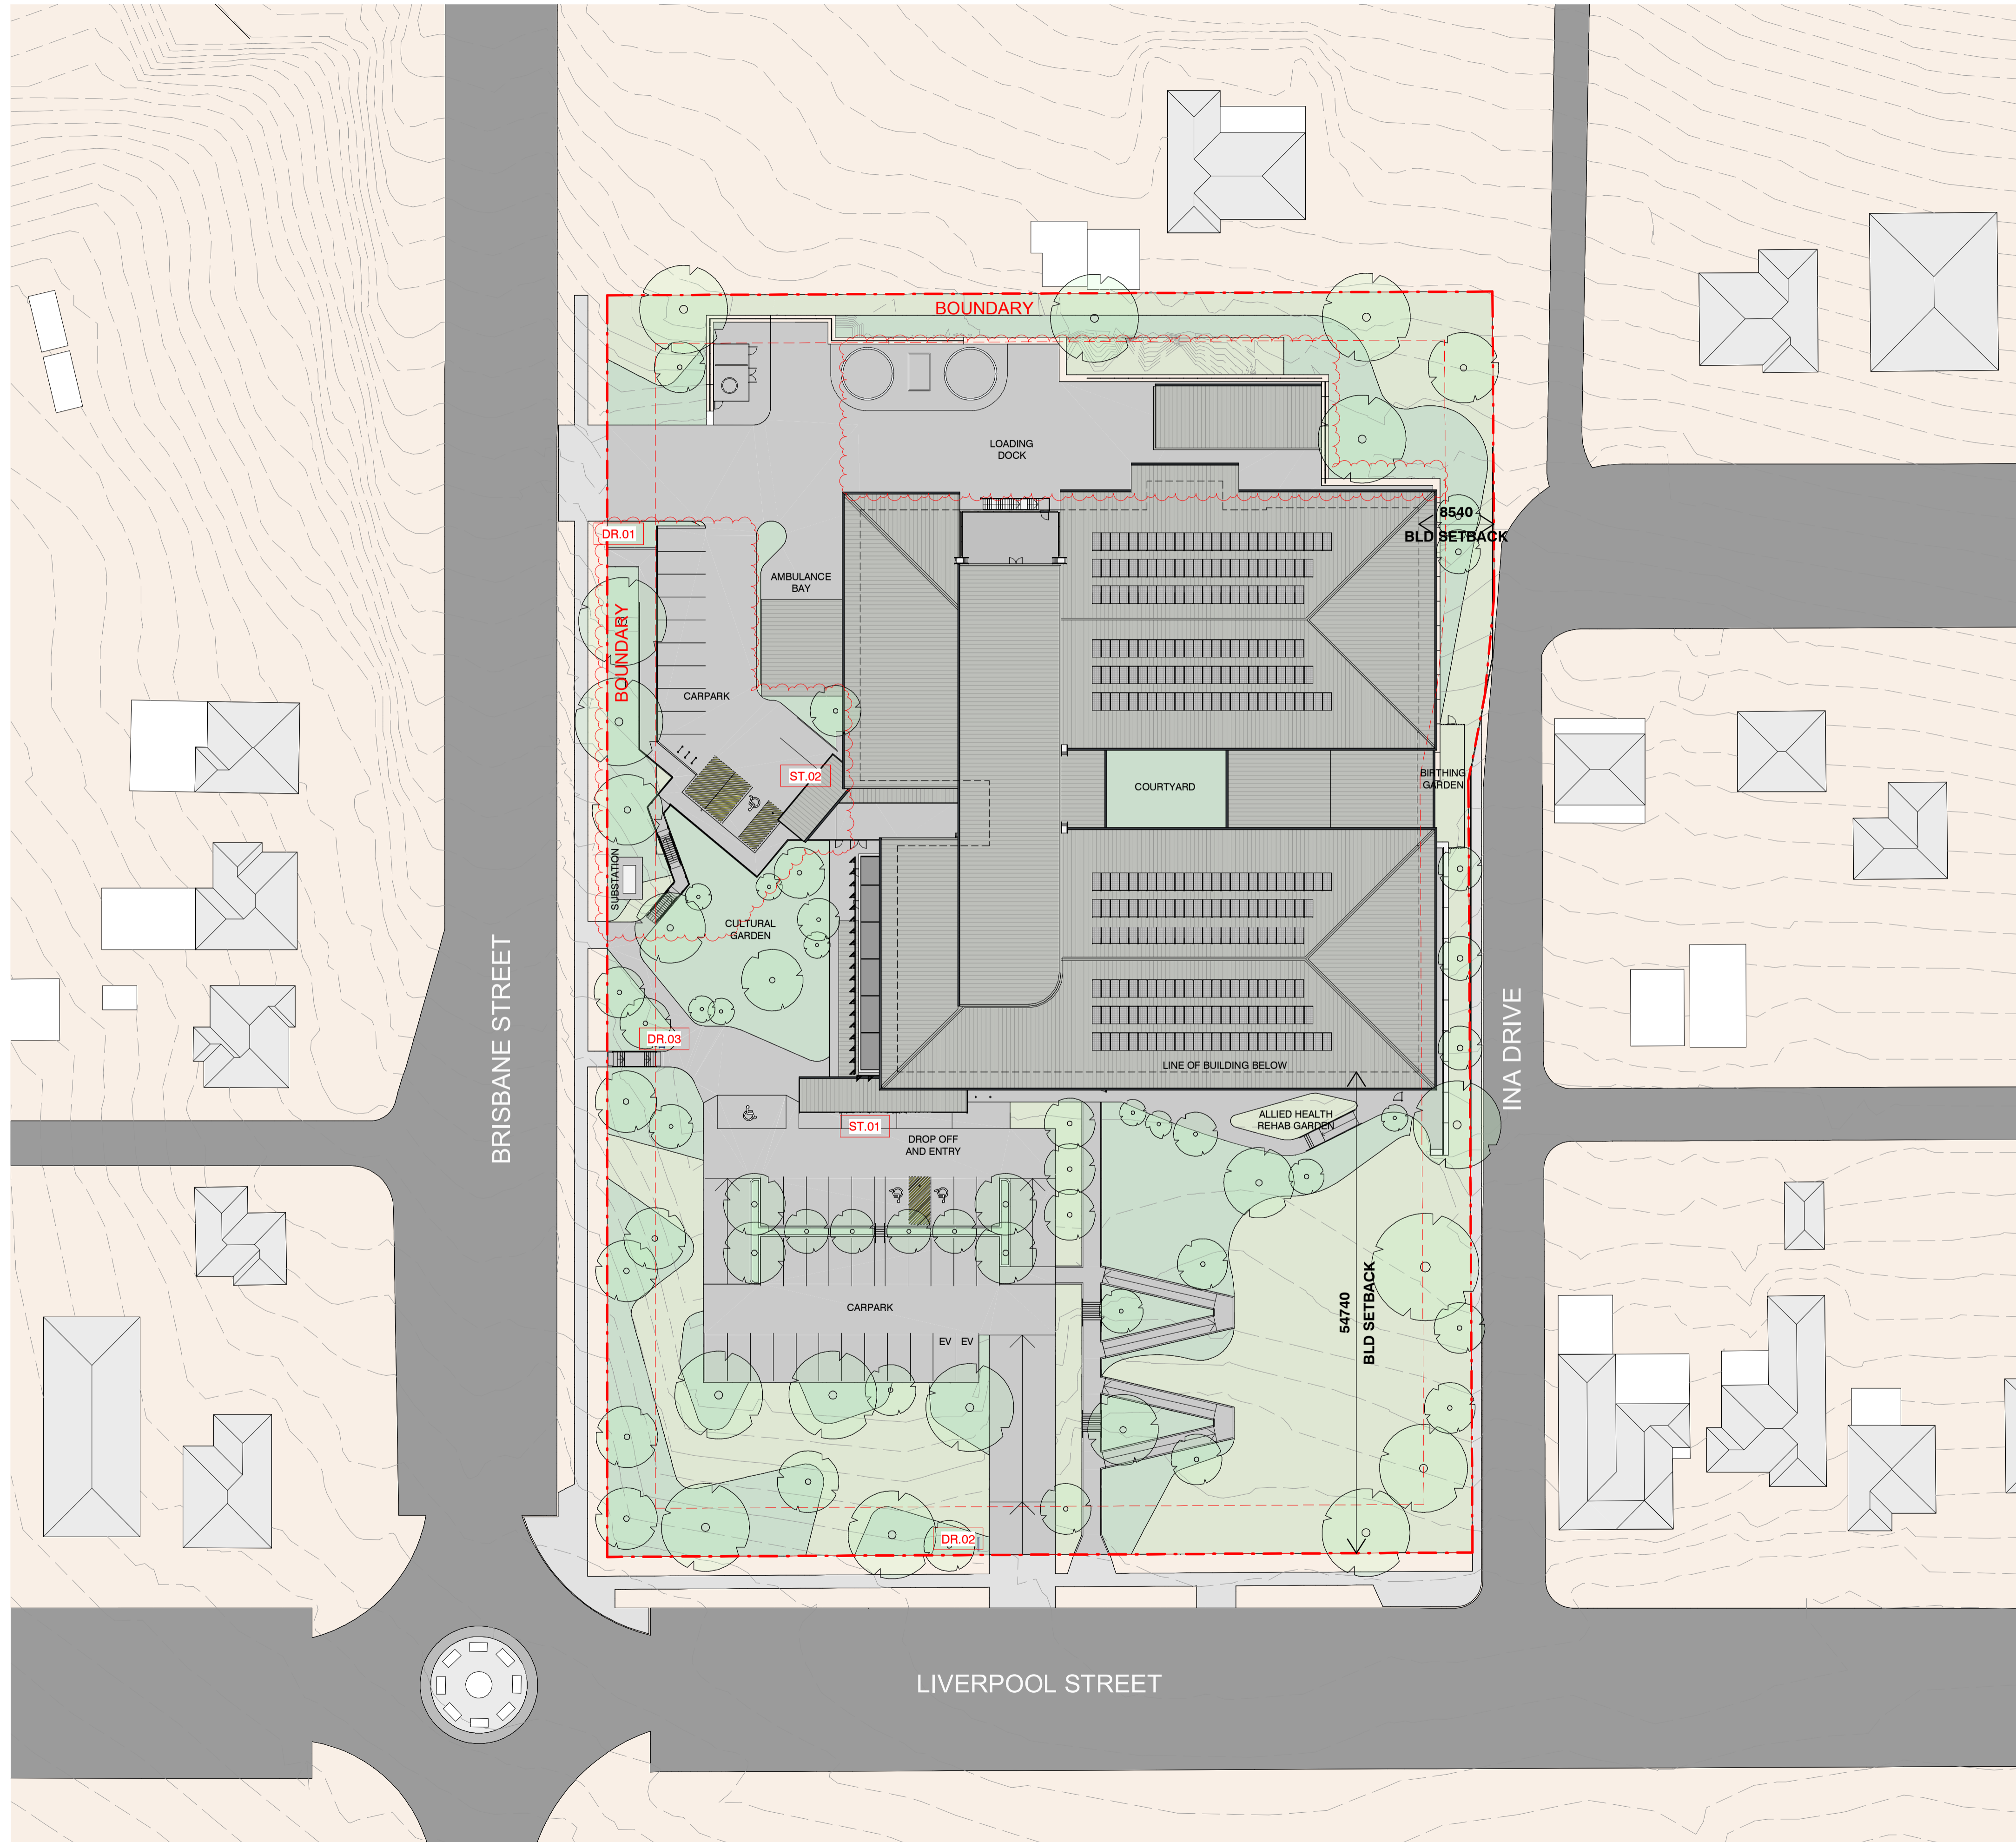

ISSUE DATE SUBJECT VALIDN

CLIENT

PROJECT MANAGER

SERVICES

STRUCTURE & CIVIL

LANDSCAPE ARCHITECT

ARCHITECT

PROJECT

PHASE

DRAWN SCALE SHEET SIZE ORIGIN DATE

Author 1 : 400 11/17/22

DESCRIPTION


SITE PLAN

PROJECT No DRAWING No REVISION

130734-DJRD-AR-REF 01 G

10 20 30 40 50 60 70 80 90 100 110 120 130 140 150 160 170 180 190 200 210 220 230 240 250 260 270 280 290 300mm at A1

This drawing should be read in conjunction with all relevant contracts, specifications and drawings. Dimensions are in millimetres. Levels are metres. Do not scale off drawings. Use figured dimensions only. Check dimensions on Site. Report discrepancies immediately.

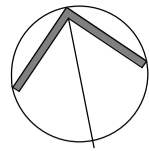

NOTES

AUTHORISED FOR ISSUE DIRECTOR

SIGN OFF DATE

F	18/12/2023	ADDENDUM REF SUBMISSION	JM
E	12/12/2023	ADDENDUM REF SUBMISSION	GF
D	09/12/22	ISSUED FOR REF	GF
C	25/11/22	REVISED DRAFT REF	DB
B	18/11/22	PRELIMINARY DRAFT REF	DB
A	29/07/22	PRELIMINARY	DB

ISSUE DATE SUBJECT VALIDN

CLIENT



PROJECT MANAGER



SERVICES

STRUCTURE & CIVIL



1/33 HERBERT ST,
ST LEONARDS, NSW 2065
T 9438 5098

LANDSCAPE ARCHITECT



3 BAPTIST ST,
REDFERN, NSW 2016
T 8332 5600

ARCHITECT



T +612 9319 2955
ABN: 48 942 921 969
Nominated Architects:
Andrew Hipwell 6562
Daniel Beekwider 6192
63 Myrtle Street
Chippendale NSW 2008
Sydney Australia
djrd.com.au

PROJECT

COWRA HOSPITAL
REDEVELOPMENT
64 LIVERPOOL STREET
COWRA, NSW

PHASE

DESIGN DEVELOPMENT

DRAWN SCALE SHEET SIZE ORIGIN DATE


GB 1 : 200 07/29/22


DESCRIPTION

GA PLAN - GROUND FLOOR

PROJECT No DRAWING No REVISION

130734-DJRD-AR-REF 10 F

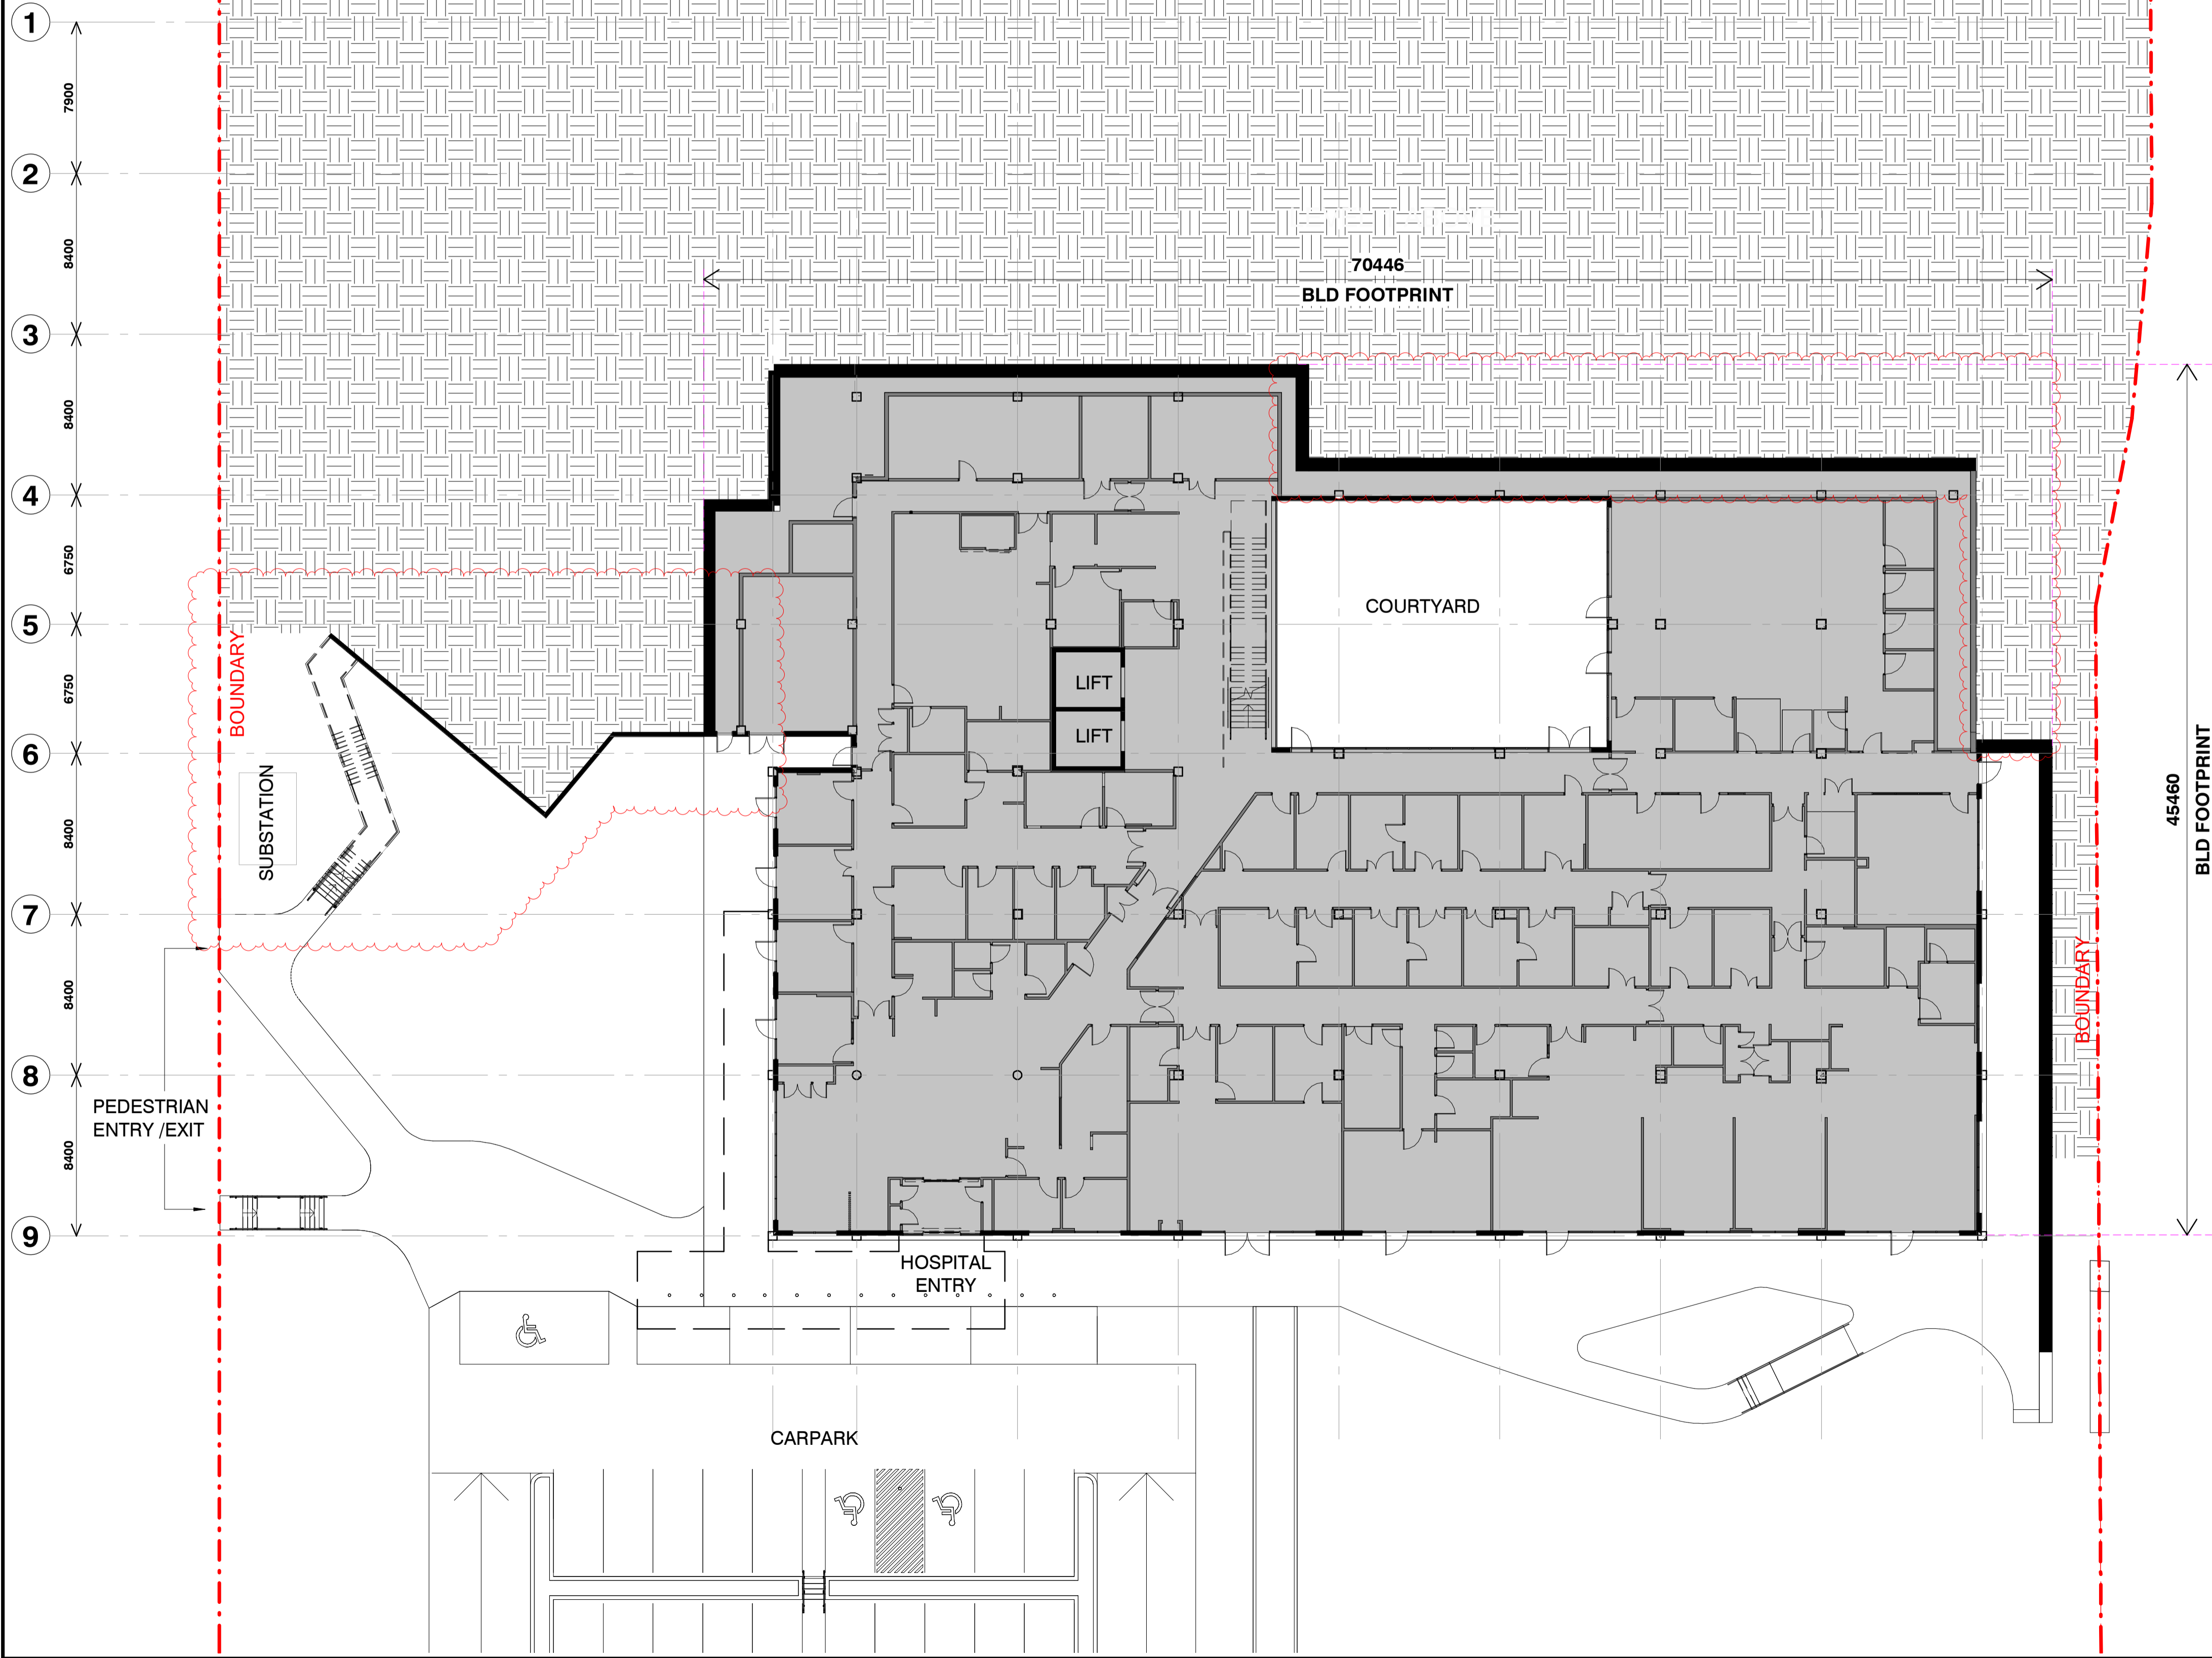

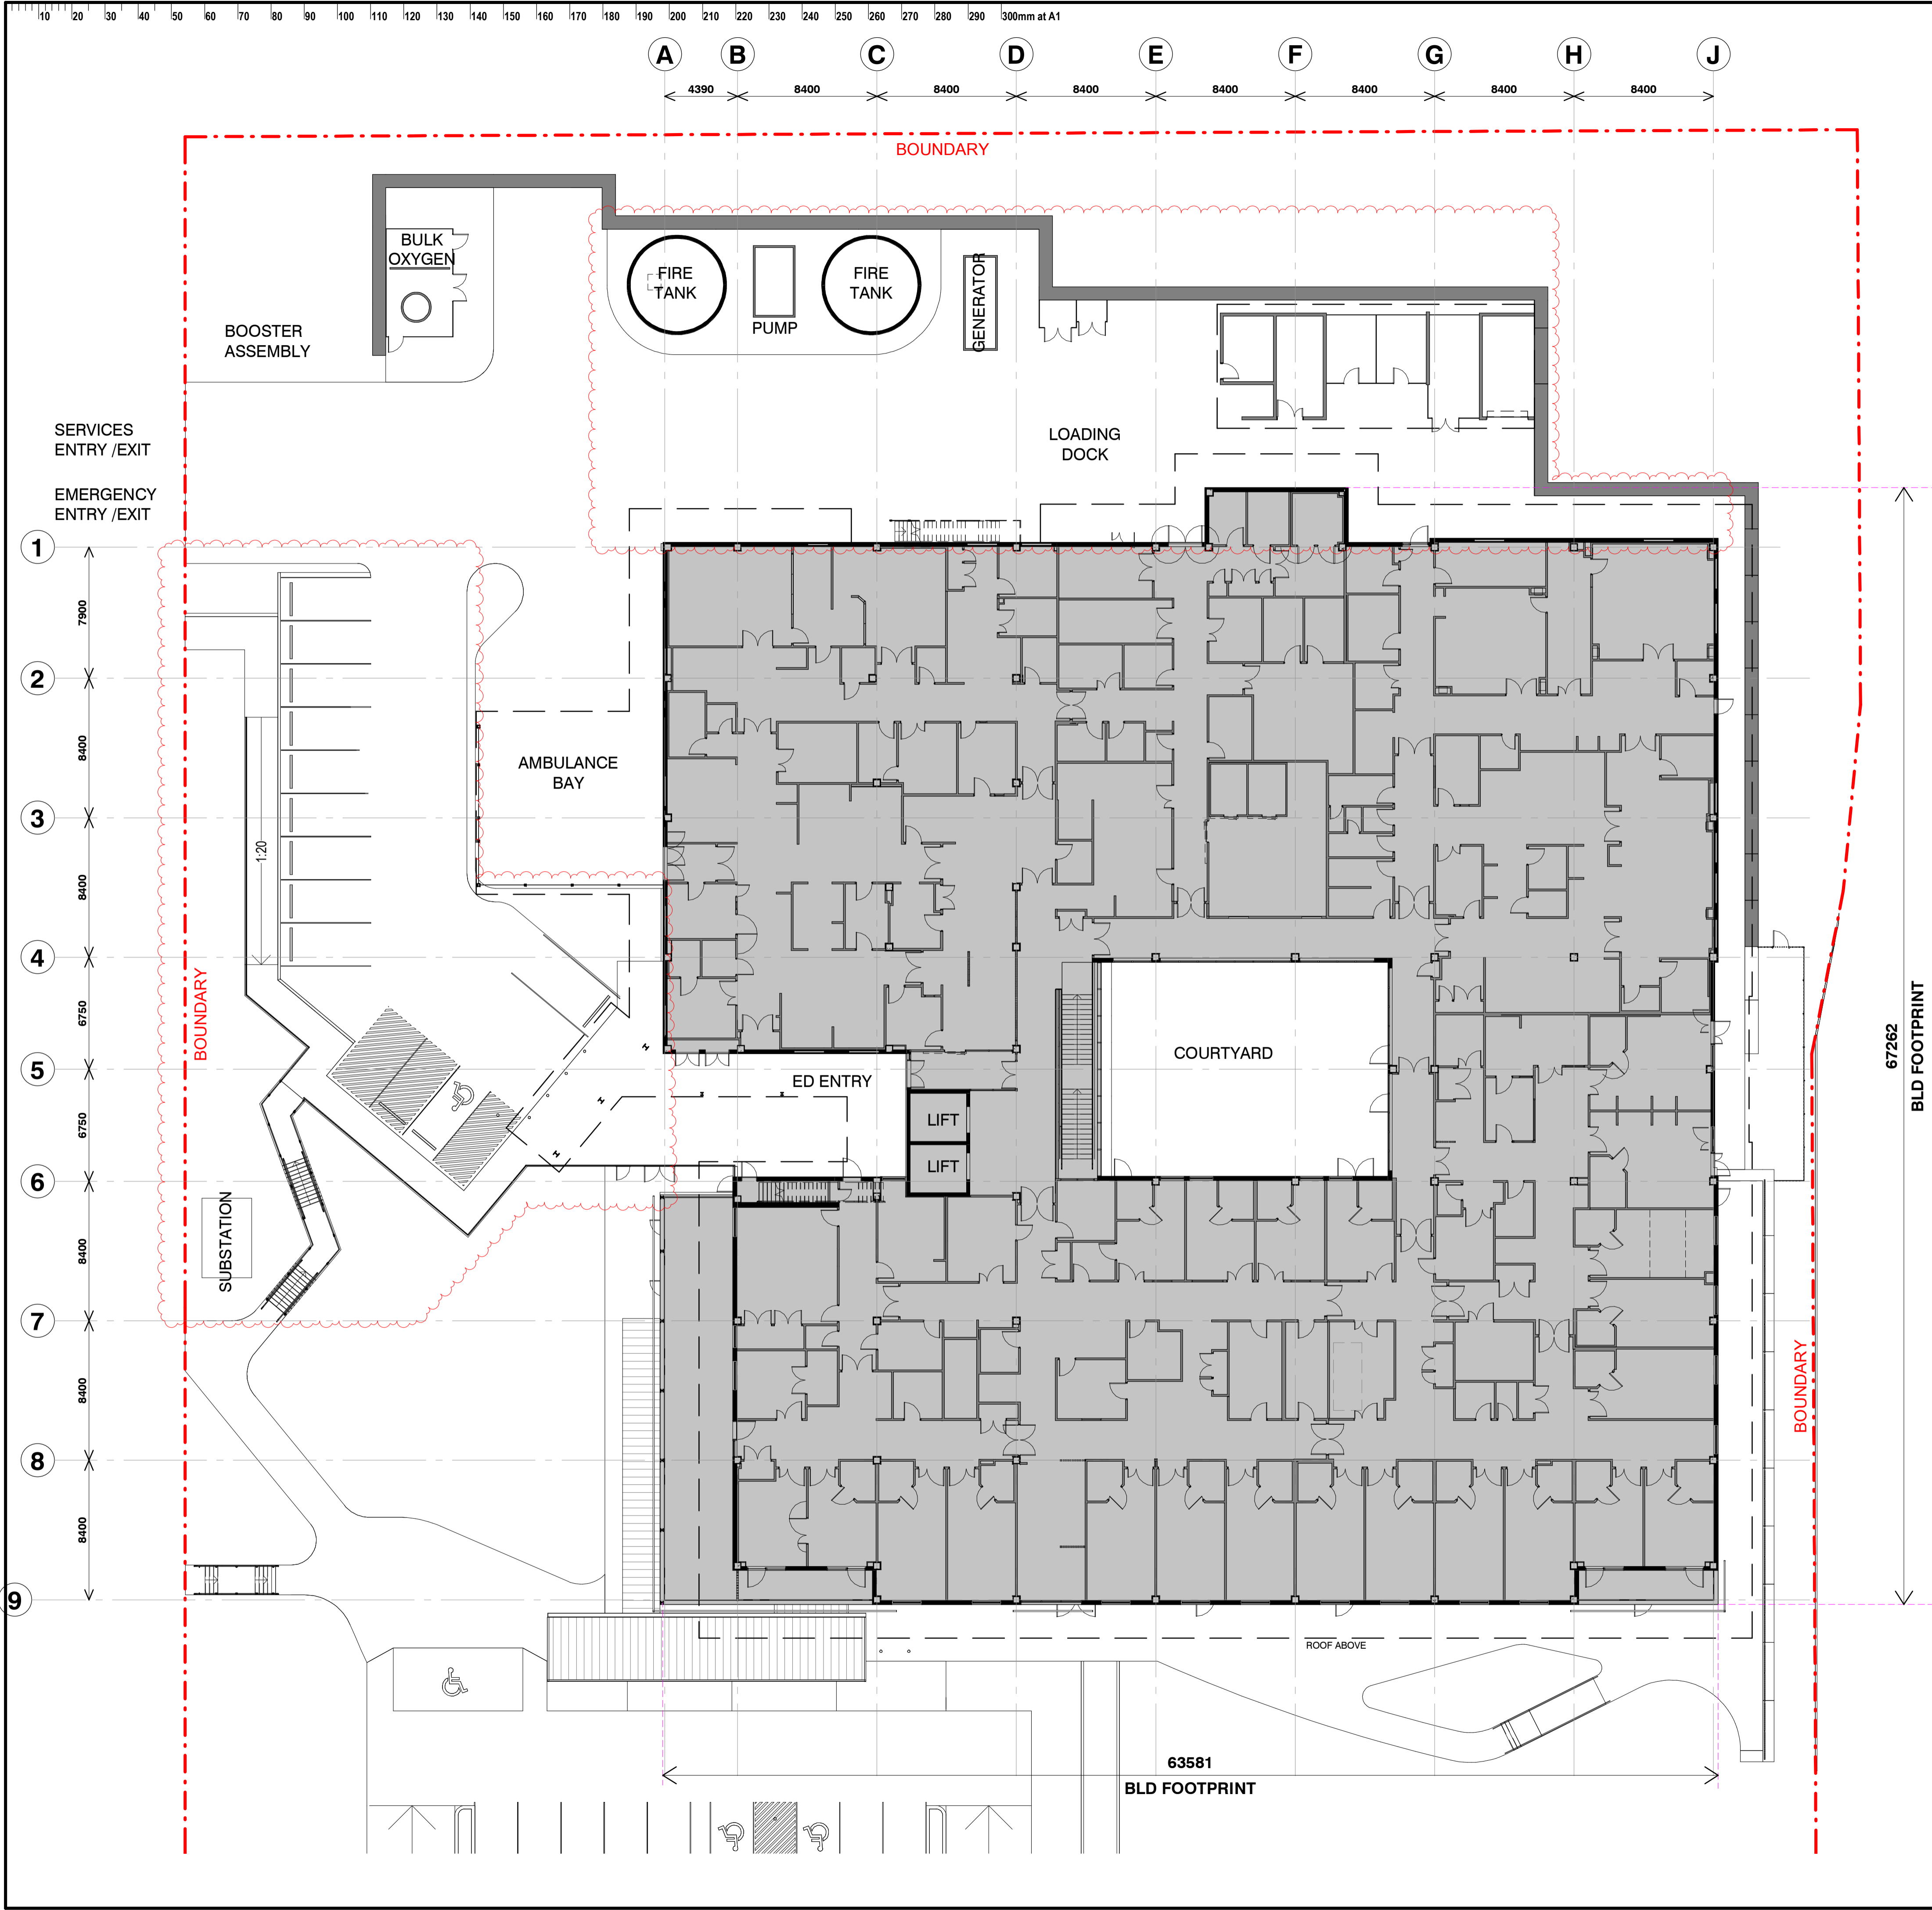

This drawing should be read in conjunction with all relevant contracts, specifications and drawings. Dimensions are in millimetres. Levels are metres. Do not scale off drawings. Use figured dimensions only. Check dimensions on Site. Report discrepancies immediately.

NOTES

AUTHORISED FOR ISSUE DIRECTOR

SIGN OFF DATE

G	18/12/2023	ADDENDUM REF SUBMISSION	JM
F	18/12/2023	ADDENDUM REF SUBMISSION	GF
E	12/12/2023	ADDENDUM REF SUBMISSION	GF
D	09/12/22	ISSUED FOR REF	GF
C	25/11/22	REVISED DRAFT REF	DB
B	18/11/22	PRELIMINARY DRAFT REF	DB
A	29/07/22	PRELIMINARY	DB

ISSUE DATE SUBJECT VALIDN

CLIENT




PROJECT MANAGER



SERVICES

STRUCTURE & CIVIL

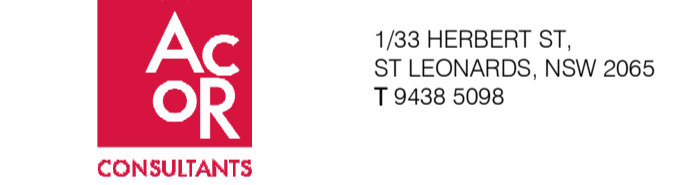

LANDSCAPE ARCHITECT



ARCHITECT



PROJECT

**COWRA HOSPITAL
REDEVELOPMENT**
64 LIVERPOOL STREET
COWRA, NSW

PHASE

DESIGN DEVELOPMENT

DRAWN SCALE SHEET SIZE ORIGIN DATE


Author 1 : 200 07/29/22

DESCRIPTION

GA PLAN - FIRST FLOOR

PROJECT No DRAWING No REVISION

130734-DJRD-AR-REF 11 G

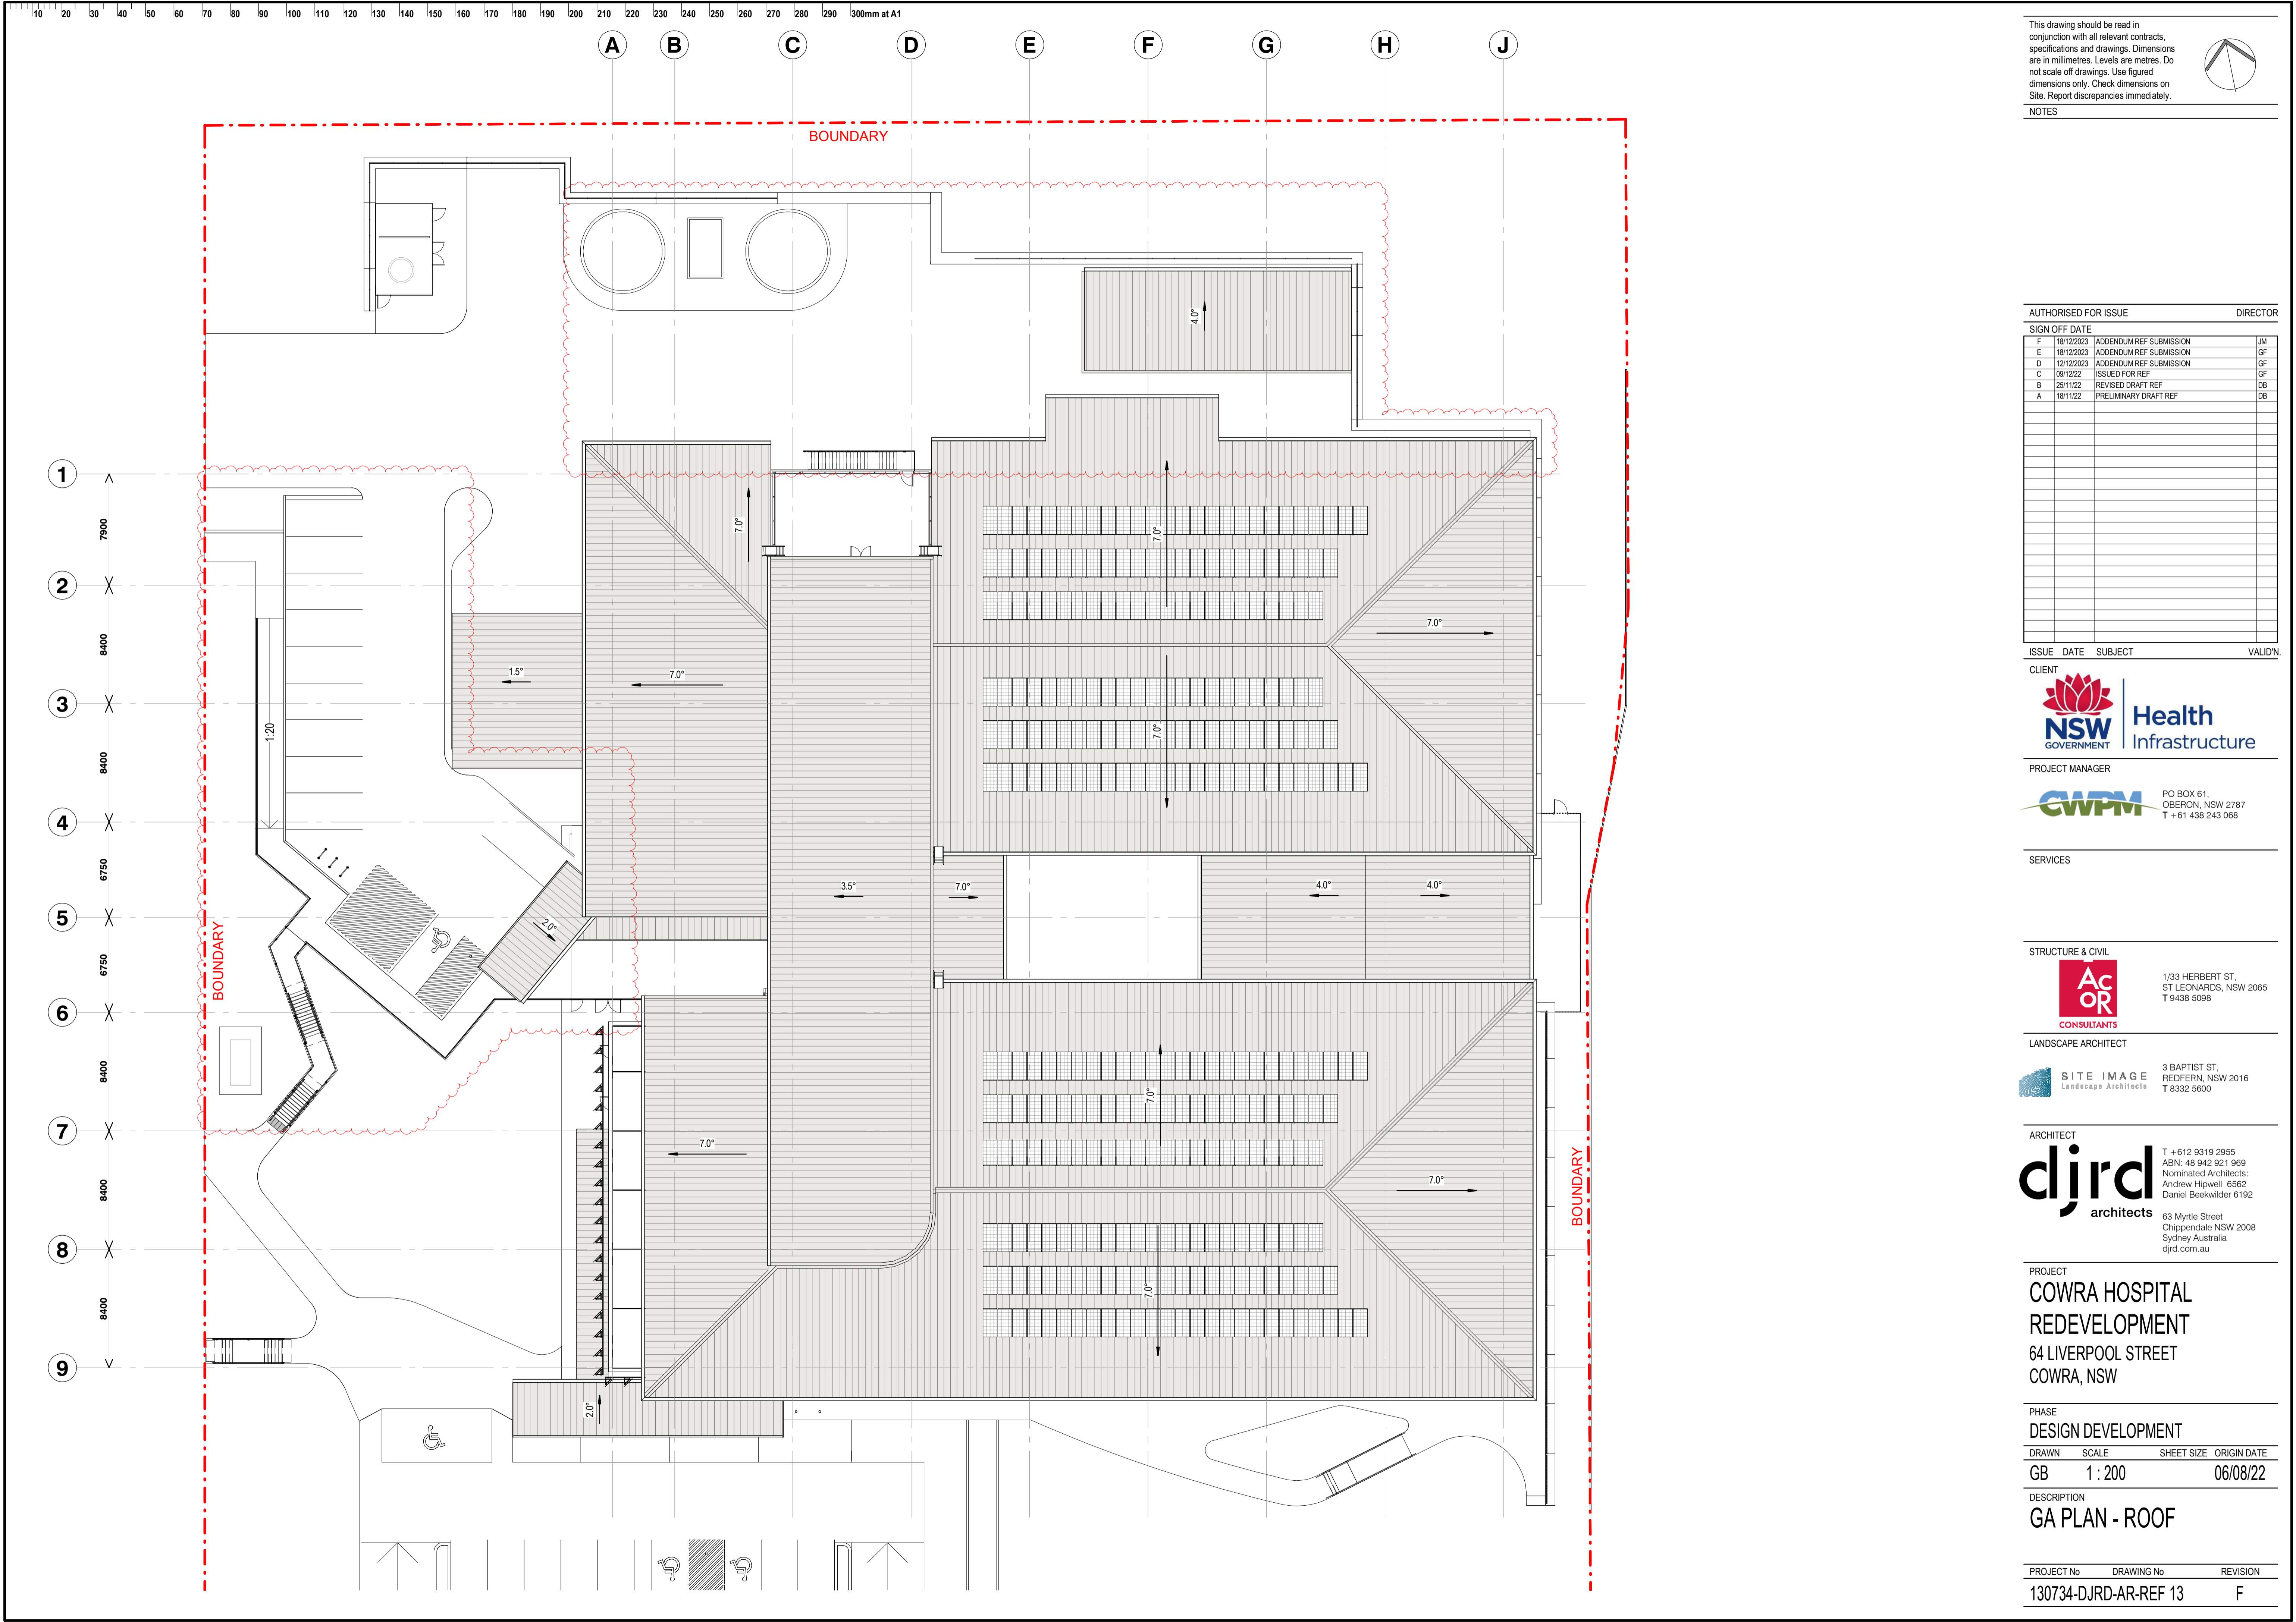

This drawing should be read in conjunction with all relevant contracts, specifications and drawings. Dimensions are in millimetres. Levels are metres. Do not scale off drawings. Use figured dimensions only. Check dimensions on Site. Report discrepancies immediately.

NOTES

AUTHORISED FOR ISSUE DIRECTOR

SIGN OFF DATE

F	18/12/2023	ADDENDUM REF SUBMISSION	JM
E	18/12/2023	ADDENDUM REF SUBMISSION	GF
D	12/12/2023	ADDENDUM REF SUBMISSION	GF
C	09/12/22	ISSUED FOR REF	GF
B	25/11/22	REVISED DRAFT REF	DB
A	18/11/22	PRELIMINARY DRAFT REF	DB

ISSUE DATE SUBJECT VALIDN

CLIENT




PROJECT MANAGER

CWPM PO BOX 61,
OBERON, NSW 2787
T +61 438 243 068

SERVICES

STRUCTURE & CIVIL

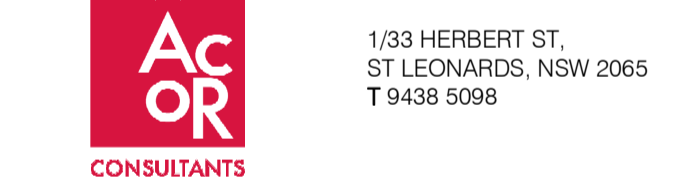

LANDSCAPE ARCHITECT

SITE IMAGE 3 BAPTIST ST,
Landscape Architects REDFERN, NSW 2016
T 8332 5600

ARCHITECT

djrd architects T +612 9319 2955
ABN: 48 942 921 969
Nominated Architects:
Andrew Hipwell 6562
Daniel Beekwilder 6192
63 Myrtle Street
Chippendale NSW 2008
Sydney Australia
djrd.com.au

PROJECT

**COWRA HOSPITAL
REDEVELOPMENT**
64 LIVERPOOL STREET
COWRA, NSW

PHASE

DESIGN DEVELOPMENT


DRAWN	SCALE	SHEET SIZE	ORIGIN DATE
GB	1 : 200		06/08/22

DESCRIPTION


GA PLAN - ROOF

PROJECT No DRAWING No REVISION

130734-DJRD-AR-REF 13 F

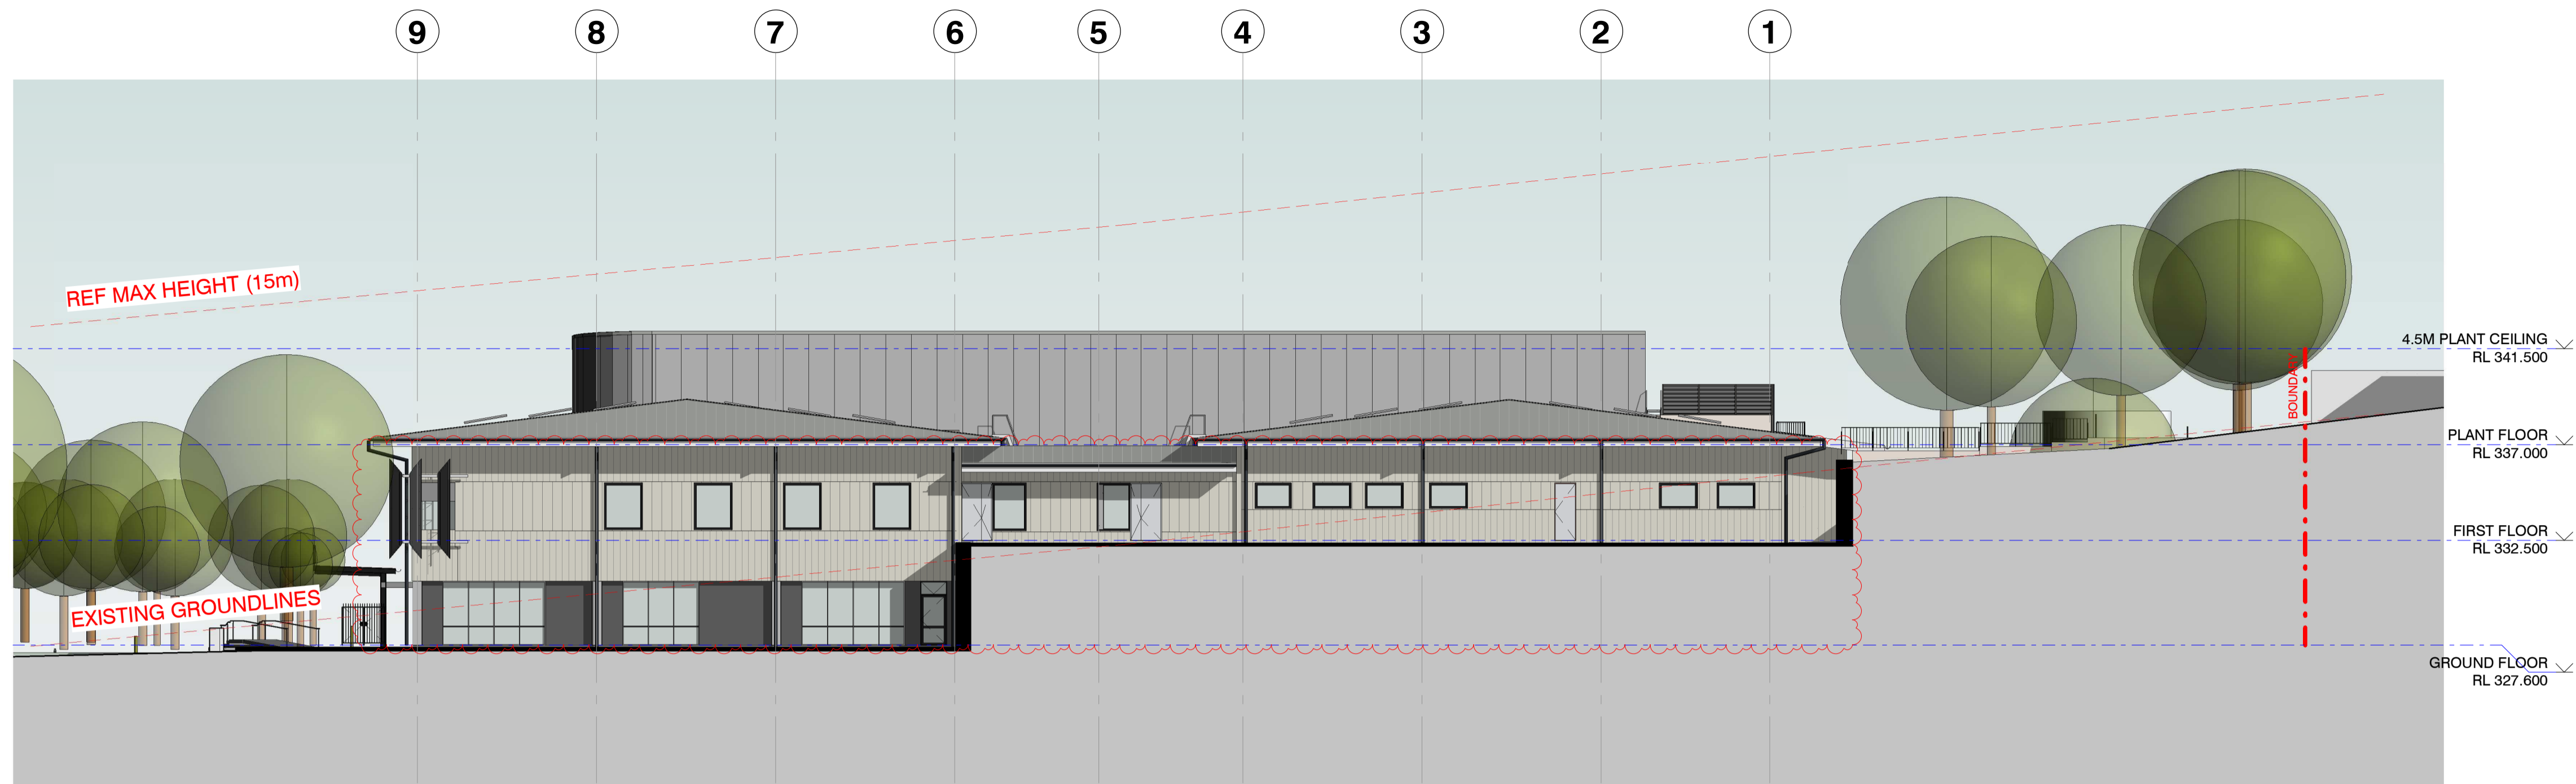

1 EAST ELEVATION
1 : 200

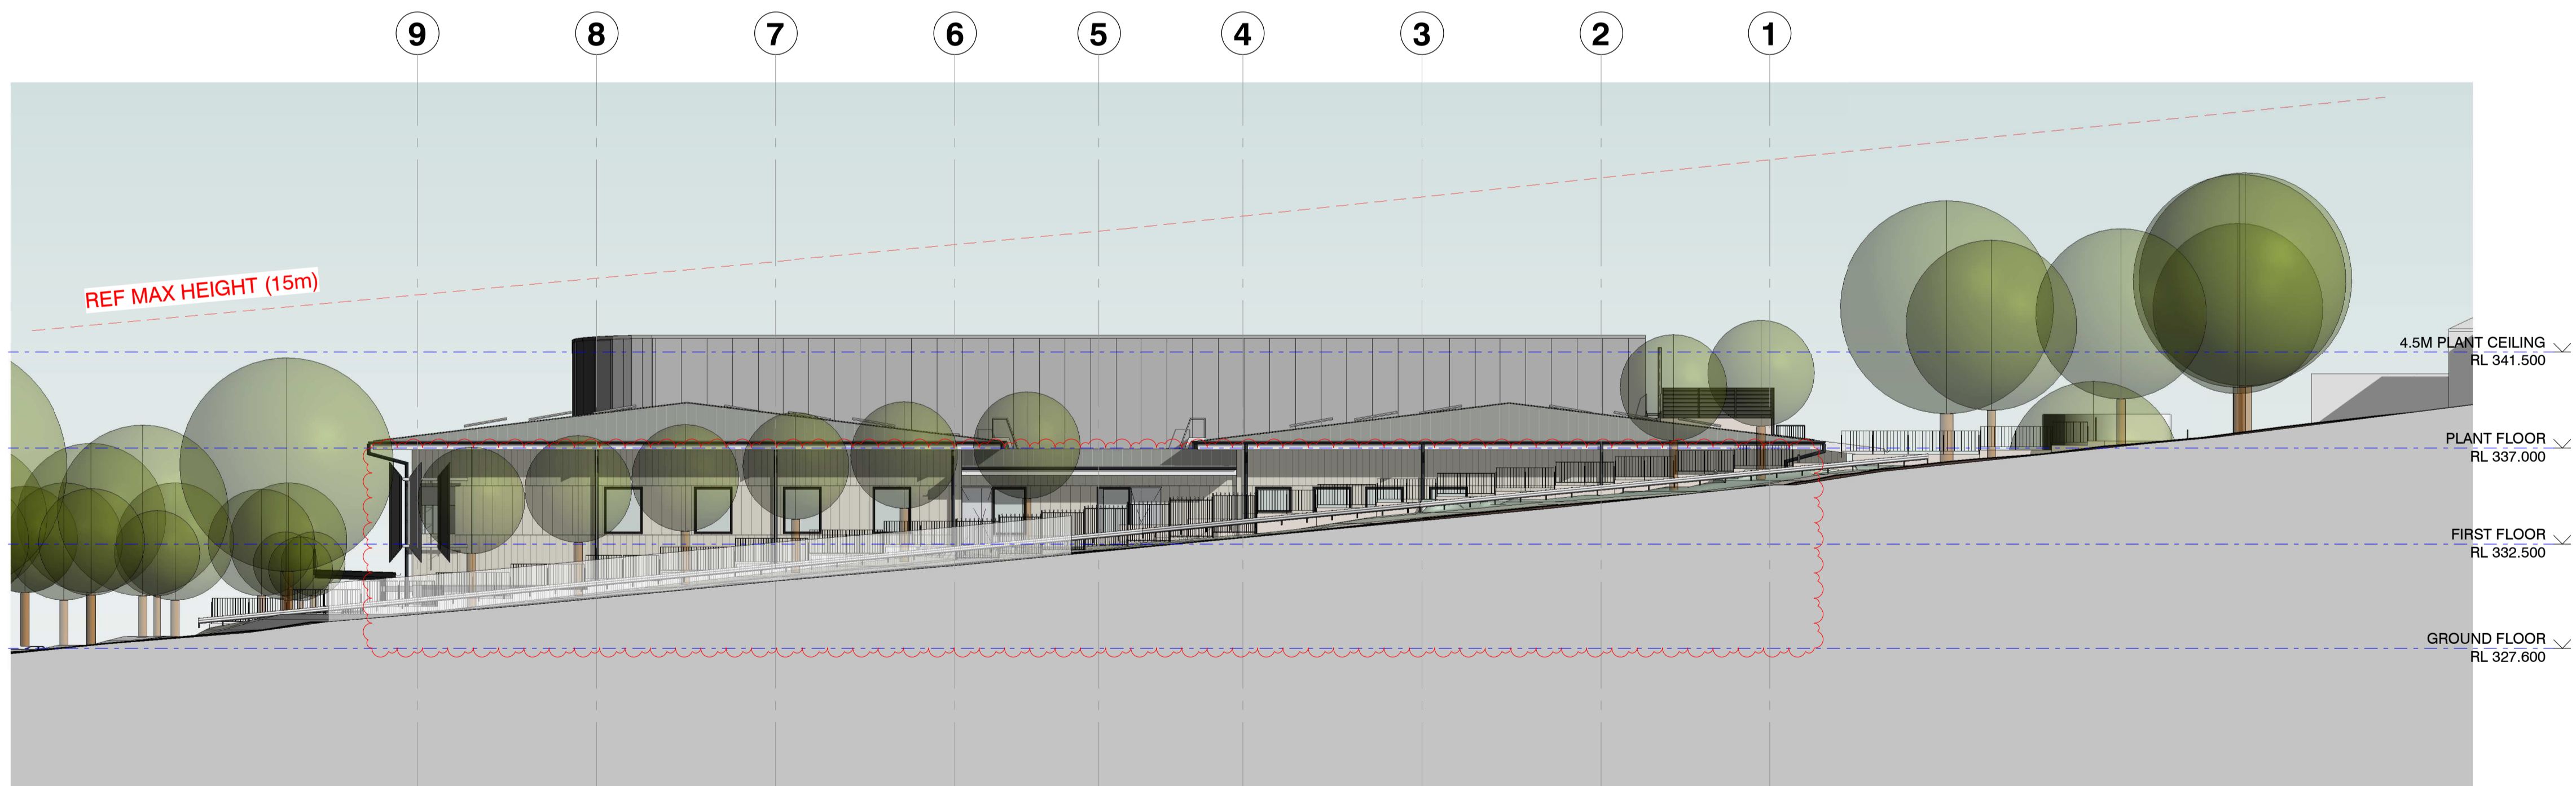

2 EAST ELEVATION - FROM STREET
1 : 200

This drawing should be read in conjunction with all relevant contracts, specifications and drawings. Dimensions are in millimetres. Levels are metres. Do not scale off drawings. Use figured dimensions only. Check dimensions on Site. Report discrepancies immediately.

NOTES

[illegible]

CLIENT



PROJECT MANAGER



SERVICES

STRUCTURE & CIVIL



1/33 HERBERT ST,
ST LEONARDS, NSW 2065
T 9438 5098

LANDSCAPE ARCHITECT



ARCHITECT



PROJECT

**COWRA HOSPITAL
REDEVELOPMENT**
64 LIVERPOOL STREET
COWRA, NSW

PHASE

DESIGN DEVELOPMENT

DRAWN	SCALE	SHEET SIZE	ORIGIN DATE
Author	1 : 200		07/29/22

DESCRIPTION

ELEVATIONS - SHEET 2

PROJECT No	DRAWING No	REVISION
130734-DJRD-AR-REF 21		F

10 20 30 40 50 60 70 80 90 100 110 120 130 140 150 160 170 180 190 200 210 220 230 240 250 260 270 280 290 300mm at A1

A B C D E F G H J

+ R.L. 342332

4.5M PLANT CEILING
RL 341.500

PLANT FLOOR
RL 337.000

FIRST FLOOR
RL 332.500

GROUND FLOOR
RL 327.600

1 SECTION A
1 : 200

A B C D E F G H J

+ R.L. 342332

+ R.L. 339152

4.5M PLANT CEILING
RL 341.500


PLANT FLOOR
RL 337.000

FIRST FLOOR
RL 332.500

GROUND FLOOR
RL 327.600

2 SECTION B
1 : 200

This drawing should be read in conjunction with all relevant contracts, specifications and drawings. Dimensions are in millimetres. Levels are metres. Do not scale off drawings. Use figured dimensions only. Check dimensions on Site. Report discrepancies immediately.

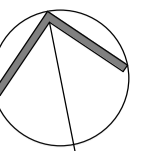

NOTES

AUTHORISED FOR ISSUE DIRECTOR

SIGN OFF DATE

F	18/12/2023	ADDENDUM REF SUBMISSION	AM
E	12/12/2023	ADDENDUM REF SUBMISSION	GF
D	09/12/22	ISSUED FOR REF	GF
C	25/11/22	REVISED DRAFT REF	DB
B	18/11/22	PRELIMINARY DRAFT REF	DB
A	29/07/22	PRELIMINARY	DB

ISSUE DATE SUBJECT VALIDN.

CLIENT



PROJECT MANAGER

CWPM PO BOX 61,
OBERON, NSW 2787
T +61 438 243 068

SERVICES

STRUCTURE & CIVIL



1/33 HERBERT ST.
ST LEONARDS, NSW 2065
T 9438 5098

LANDSCAPE ARCHITECT

SITE IMAGE
Landscape Architects 3 BAPTIST ST.
REDFERN, NSW 2016
T 8332 5600

ARCHITECT

djrd architects T +612 9319 2955
ABN: 48 942 921 969
Nominated Architects:
Andrew Hipwell 6562
Daniel Beekwilder 6192
63 Myrtle Street
Chippendale NSW 2008
Sydney Australia
djrd.com.au

PROJECT

**COWRA HOSPITAL
REDEVELOPMENT**
64 LIVERPOOL STREET
COWRA, NSW

PHASE

DESIGN DEVELOPMENT

DRAWN SCALE SHEET SIZE ORIGIN DATE

Author 1 : 200 07/29/22

DESCRIPTION


SECTION- SHEET 1

PROJECT No DRAWING No REVISION

130734-DJRD-AR-REF 25 F


10 20 30 40 50 60 70 80 90 100 110 120 130 140 150 160 170 180 190 200 210 220 230 240 250 260 270 280 290 300mm at A1

A B C D E F G H J

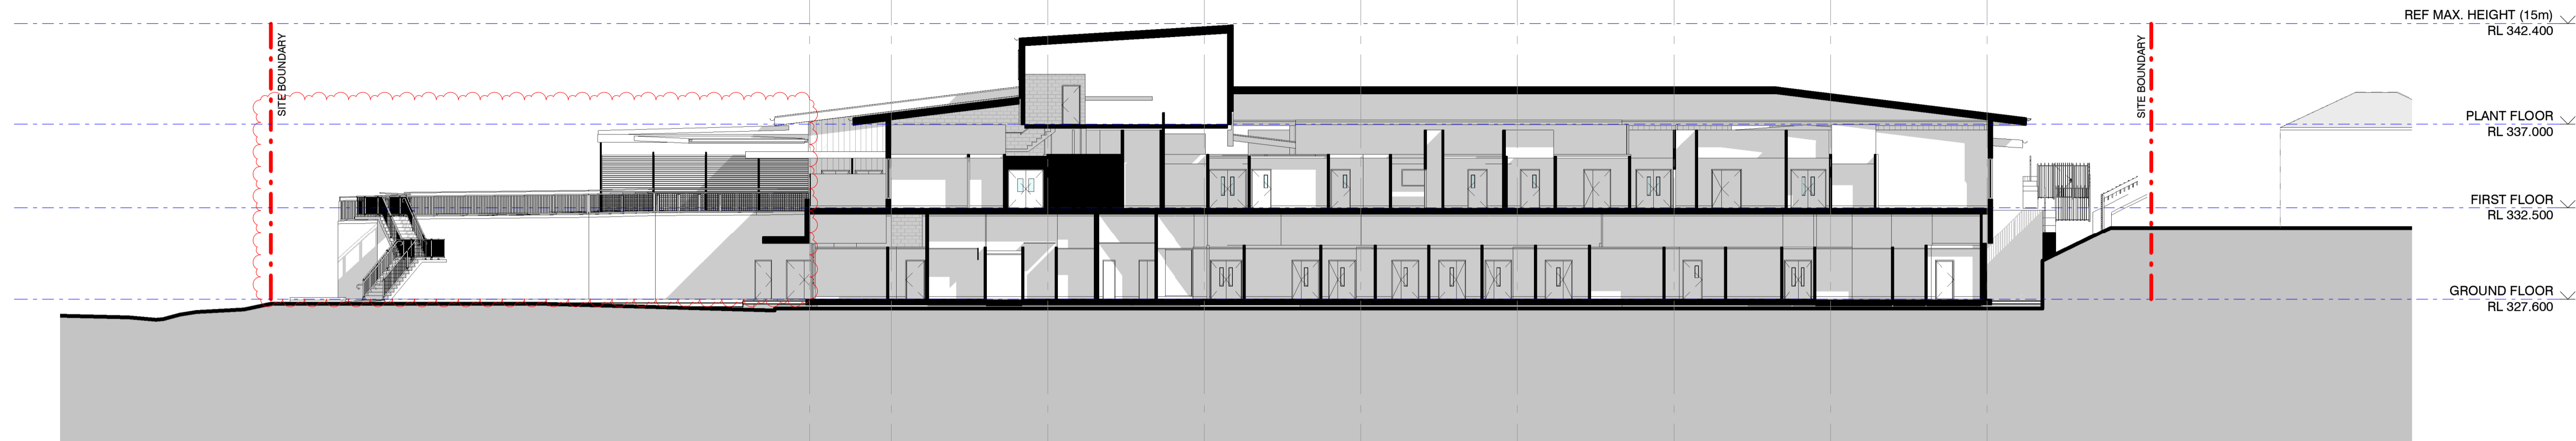


1 SECTION C
1 : 200

1 2 3 4 5 6 7 8 9

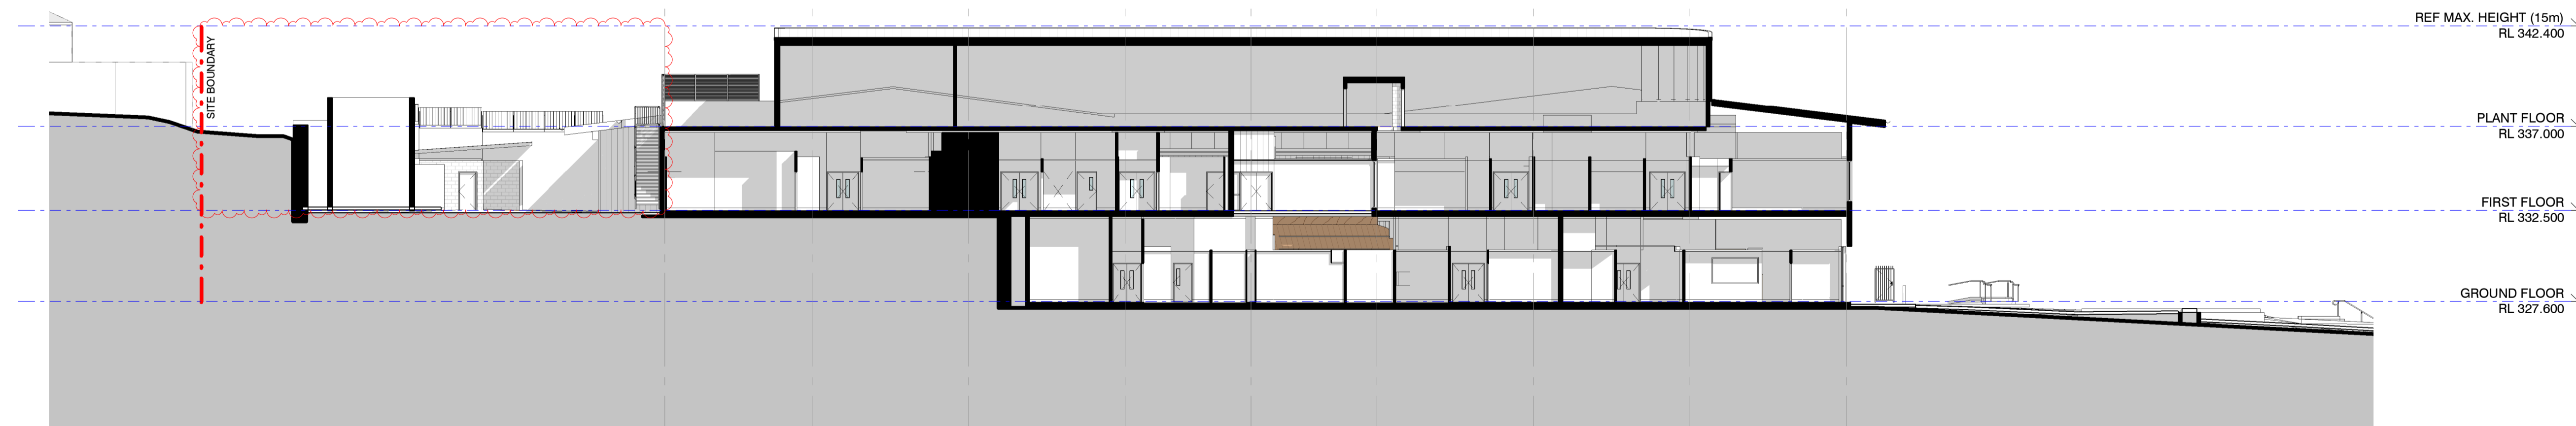

2 SECTION D
1 : 200

This drawing should be read in conjunction with all relevant contracts, specifications and drawings. Dimensions are in millimetres. Levels are metres. Do not scale off drawings. Use figured dimensions only. Check dimensions on Site. Report discrepancies immediately.

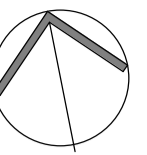

NOTES

AUTHORISED FOR ISSUE DIRECTOR

SIGN OFF DATE

F	18/12/2023	ADDENDUM REF SUBMISSION	AM
E	12/12/2023	ADDENDUM REF SUBMISSION	GF
D	09/12/22	ISSUED FOR REF	GF
C	25/11/22	REVISED DRAFT REF	DB
B	18/11/22	PRELIMINARY DRAFT REF	DB
A	29/07/22	PRELIMINARY	DB

ISSUE DATE SUBJECT VALIDN.

CLIENT



PROJECT MANAGER



SERVICES

STRUCTURE & CIVIL



1/33 HERBERT ST.
ST LEONARDS, NSW 2065
T 9438 5098

LANDSCAPE ARCHITECT



ARCHITECT



PROJECT

COWRA HOSPITAL
REDEVELOPMENT
64 LIVERPOOL STREET
COWRA, NSW

PHASE

DESIGN DEVELOPMENT

DRAWN SCALE SHEET SIZE ORIGIN DATE

Author 1 : 200 11/17/22

DESCRIPTION


SECTION- SHEET 2

PROJECT No DRAWING No REVISION

130734-DJRD-AR-REF 26 F

10 20 30 40 50 60 70 80 90 100 110 120 130 140 150 160 170 180 190 200 210 220 230 240 250 260 270 280 290 300mm at A1

This drawing should be read in conjunction with all relevant contracts, specifications and drawings. Dimensions are in millimetres. Levels are metres. Do not scale off drawings. Use figured dimensions only. Check dimensions on Site. Report discrepancies immediately.

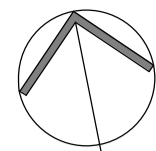

NOTES

AUTHORISED FOR ISSUE DIRECTOR

SIGN OFF DATE

E	18/12/2023	ADDENDUM REF SUBMISSION	JM
E	12/12/2023	ADDENDUM REF SUBMISSION	GF
D	09/12/22	ISSUED FOR REF	GF
C	25/11/22	REVISED DRAFT REF	DB
B	18/11/22	PRELIMINARY DRAFT REF	DB
A	29/07/22	PRELIMINARY	DB

ISSUE DATE SUBJECT VALIDN.

CLIENT



PROJECT MANAGER

CWPM PO BOX 61,
OBERON, NSW 2787
T +61 438 243 068

SERVICES

STRUCTURE & CIVIL



1/33 HERBERT ST.
ST LEONARDS, NSW 2065
T 9438 5098

LANDSCAPE ARCHITECT



3 BAPTIST ST.
REDFERN, NSW 2016
T 8332 5600

ARCHITECT



T +612 9319 2955
ABN: 48 942 921 969
Nominated Architects:
Andrew Hipwell 6562
Daniel Beekwilder 6192
63 Myrtle Street
Chippendale NSW 2008
Sydney Australia
djrd.com.au

PROJECT

**COWRA HOSPITAL
REDEVELOPMENT**
64 LIVERPOOL STREET
COWRA, NSW

PHASE

DESIGN DEVELOPMENT

DRAWN SCALE SHEET SIZE ORIGIN DATE

Author 1 : 200 11/07/22

DESCRIPTION

SECTION- SHEET 3

PROJECT No DRAWING No REVISION

130734-DJRD-AR-REF 27 F


1 SECTION E

1 : 200


2 SECTION F

1 : 200


10 20 30 40 50 60 70 80 90 100 110 120 130 140 150 160 170 180 190 200 210 220 230 240 250 260 270 280 290 300mm at A1

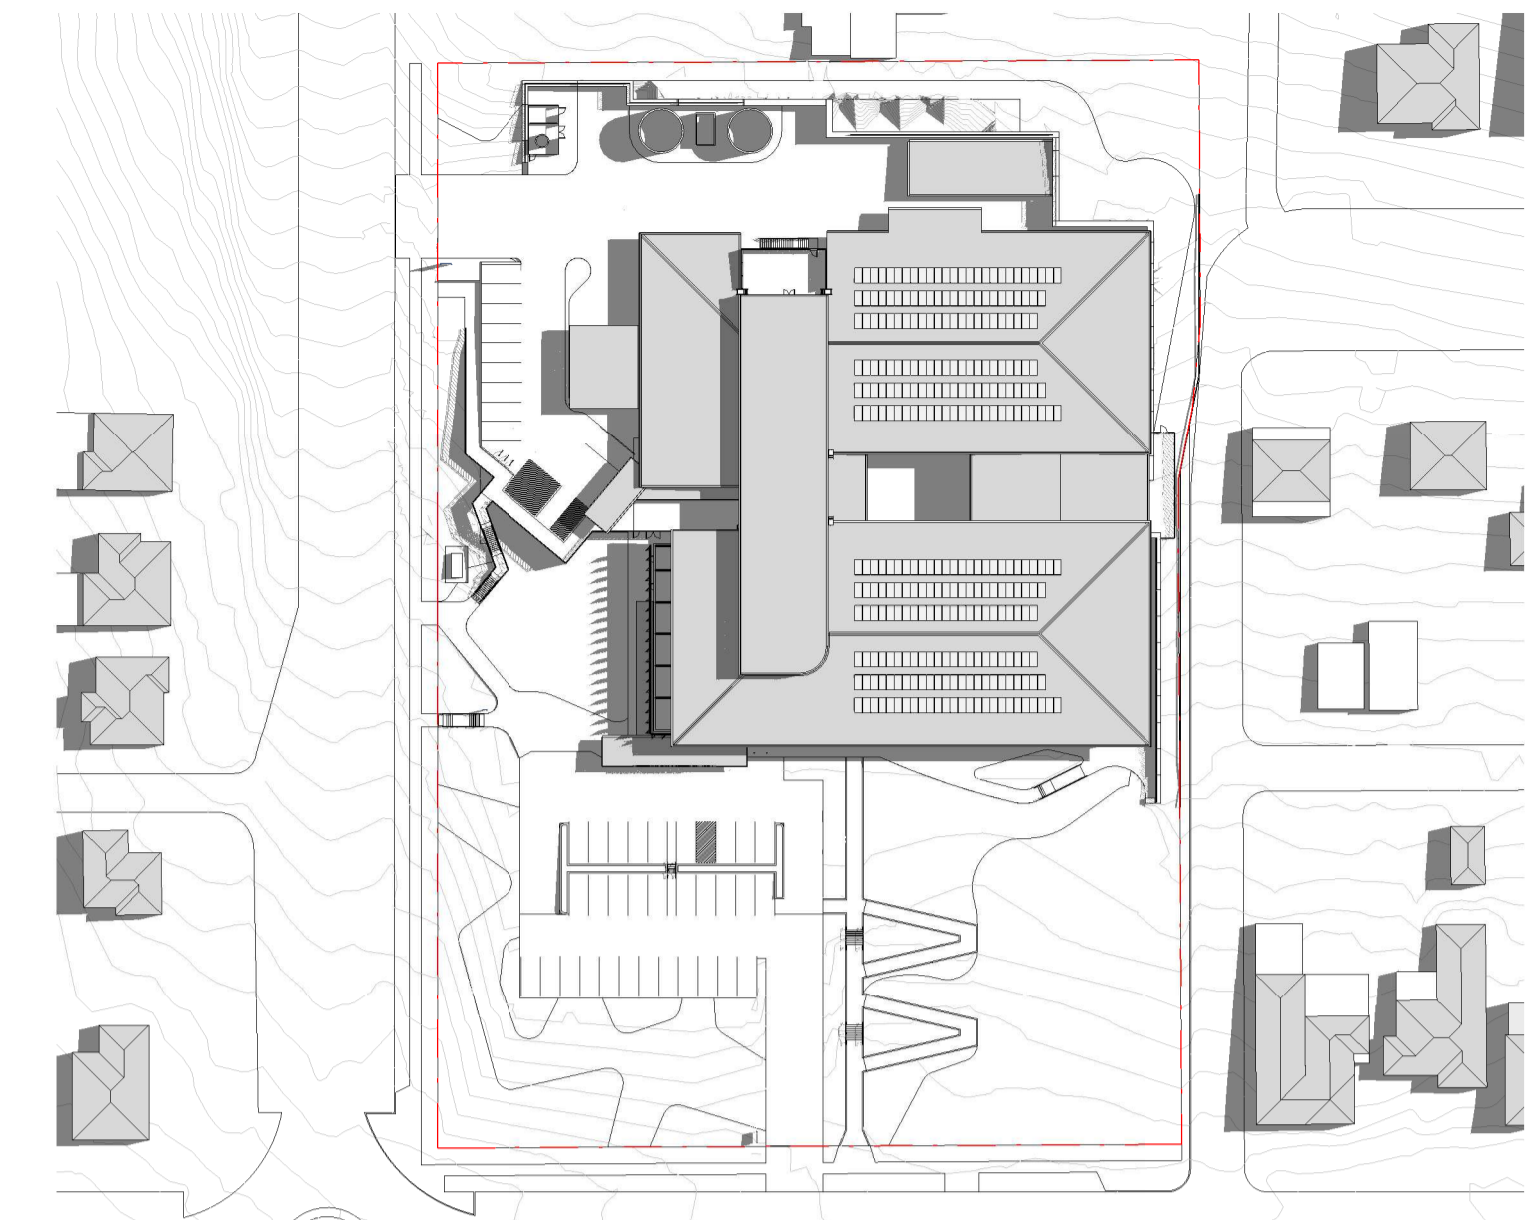


4 SHADOWS - SUMMER SOLSTICE 9AM
1 : 1000

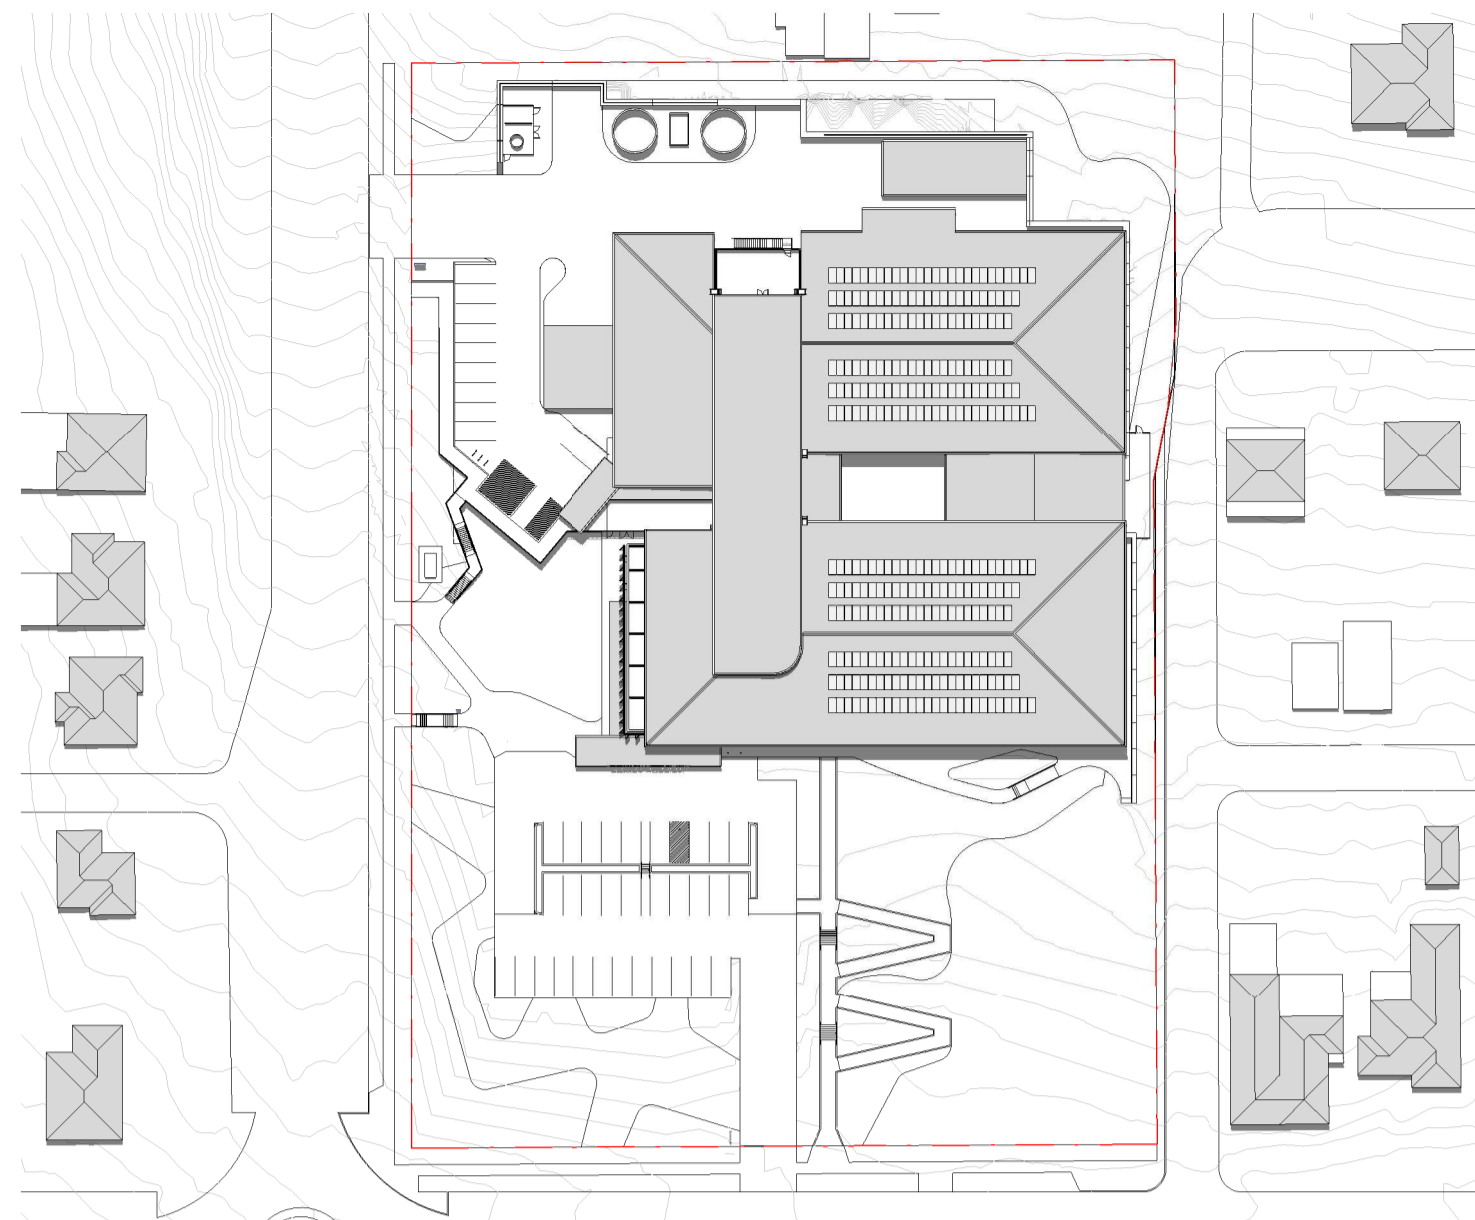


5 SHADOWS - SUMMER SOLSTICE 12PM
1 : 1000

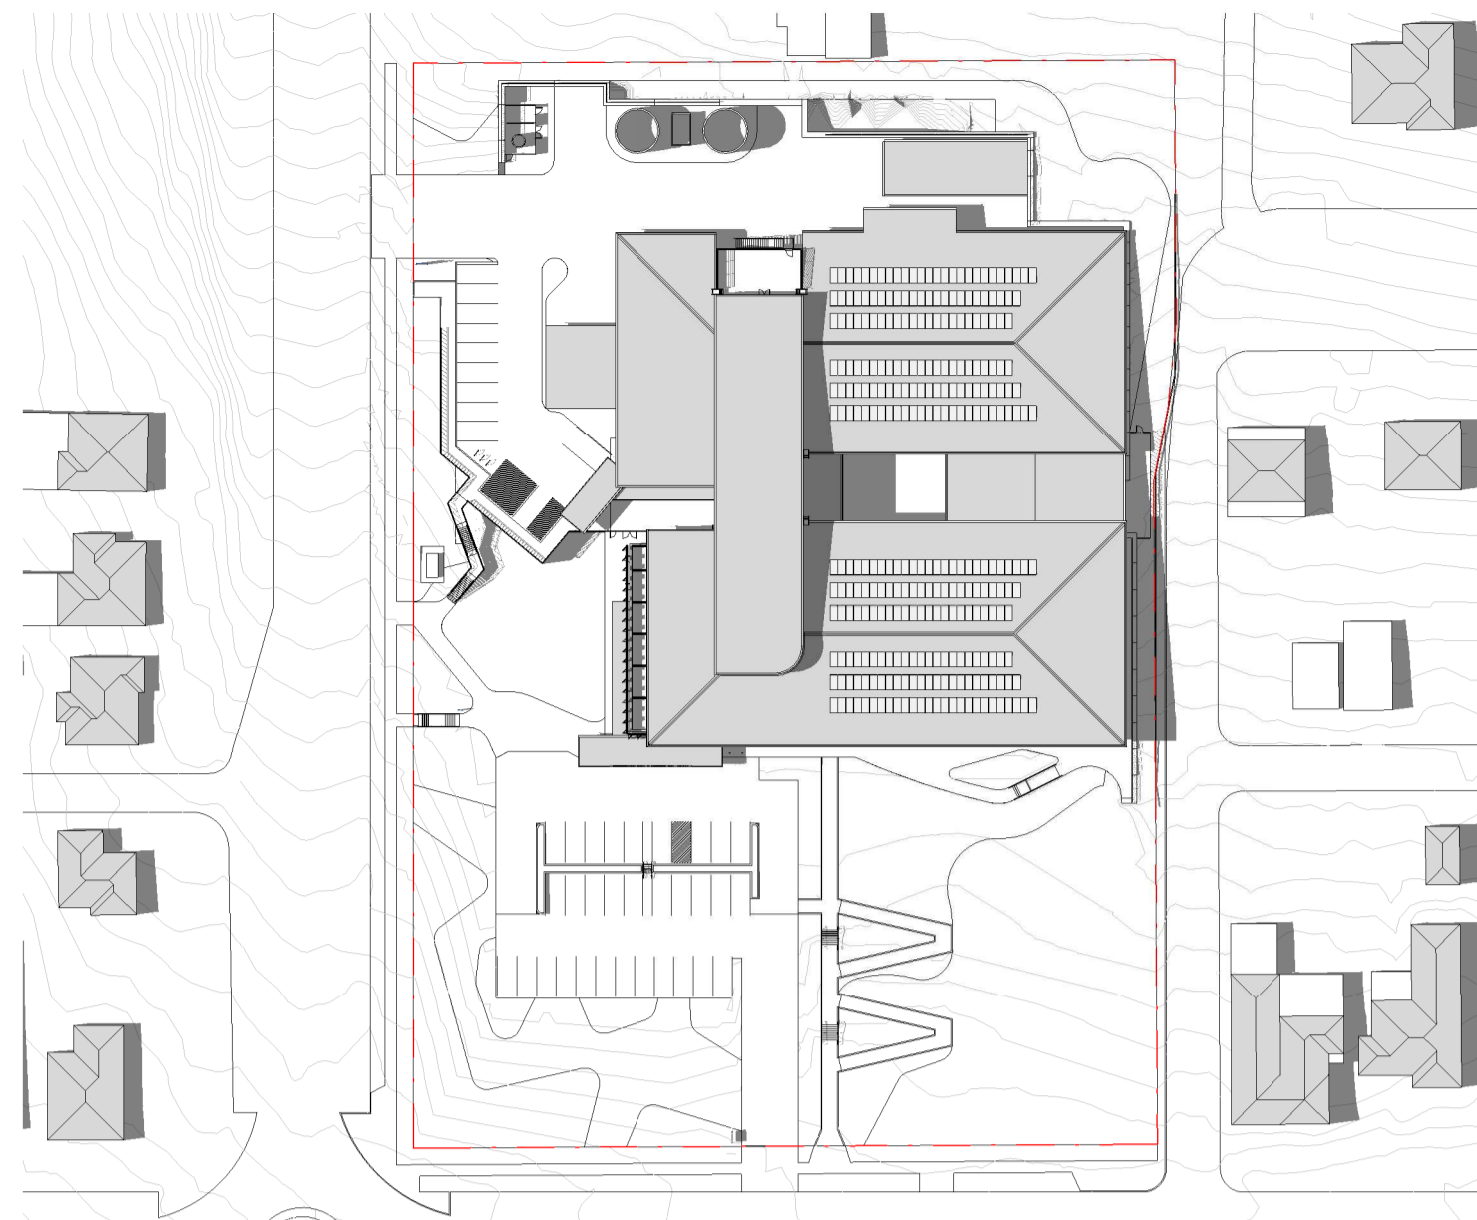


6 SHADOWS - SUMMER SOLSTICE 3PM
1 : 1000

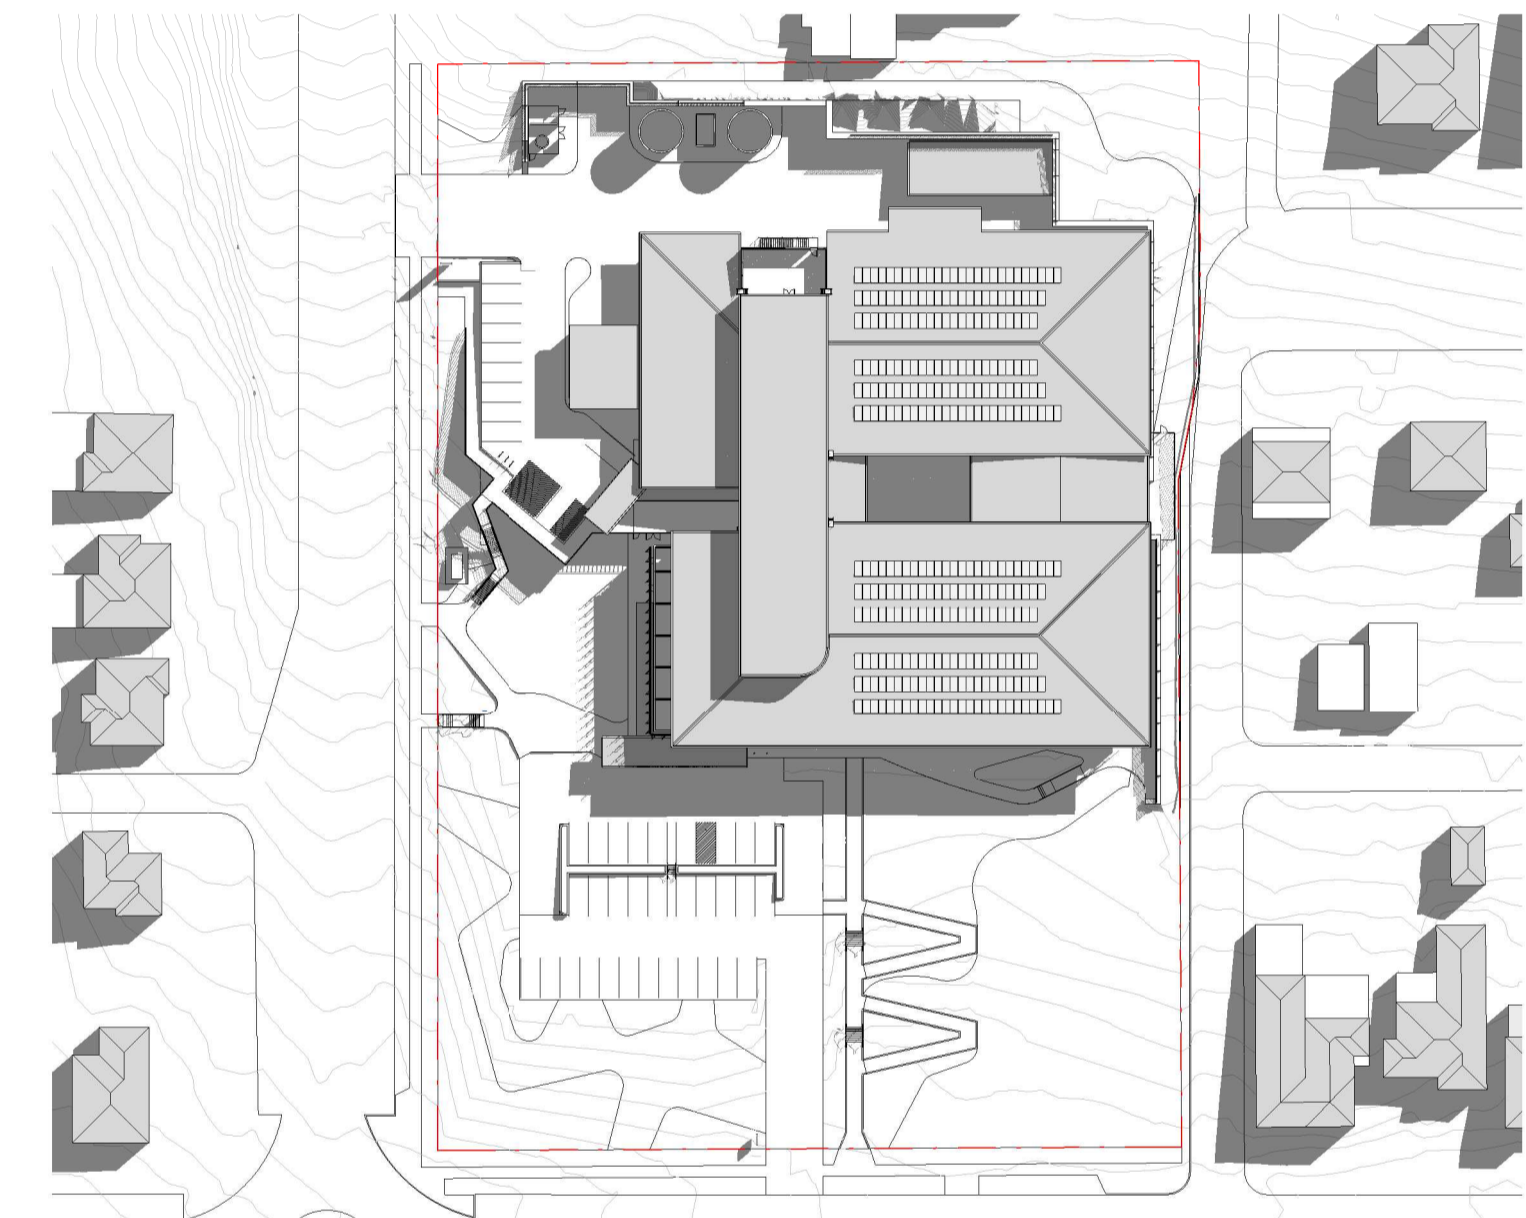


7 SHADOWS - EQUINOX 9AM
1 : 1000

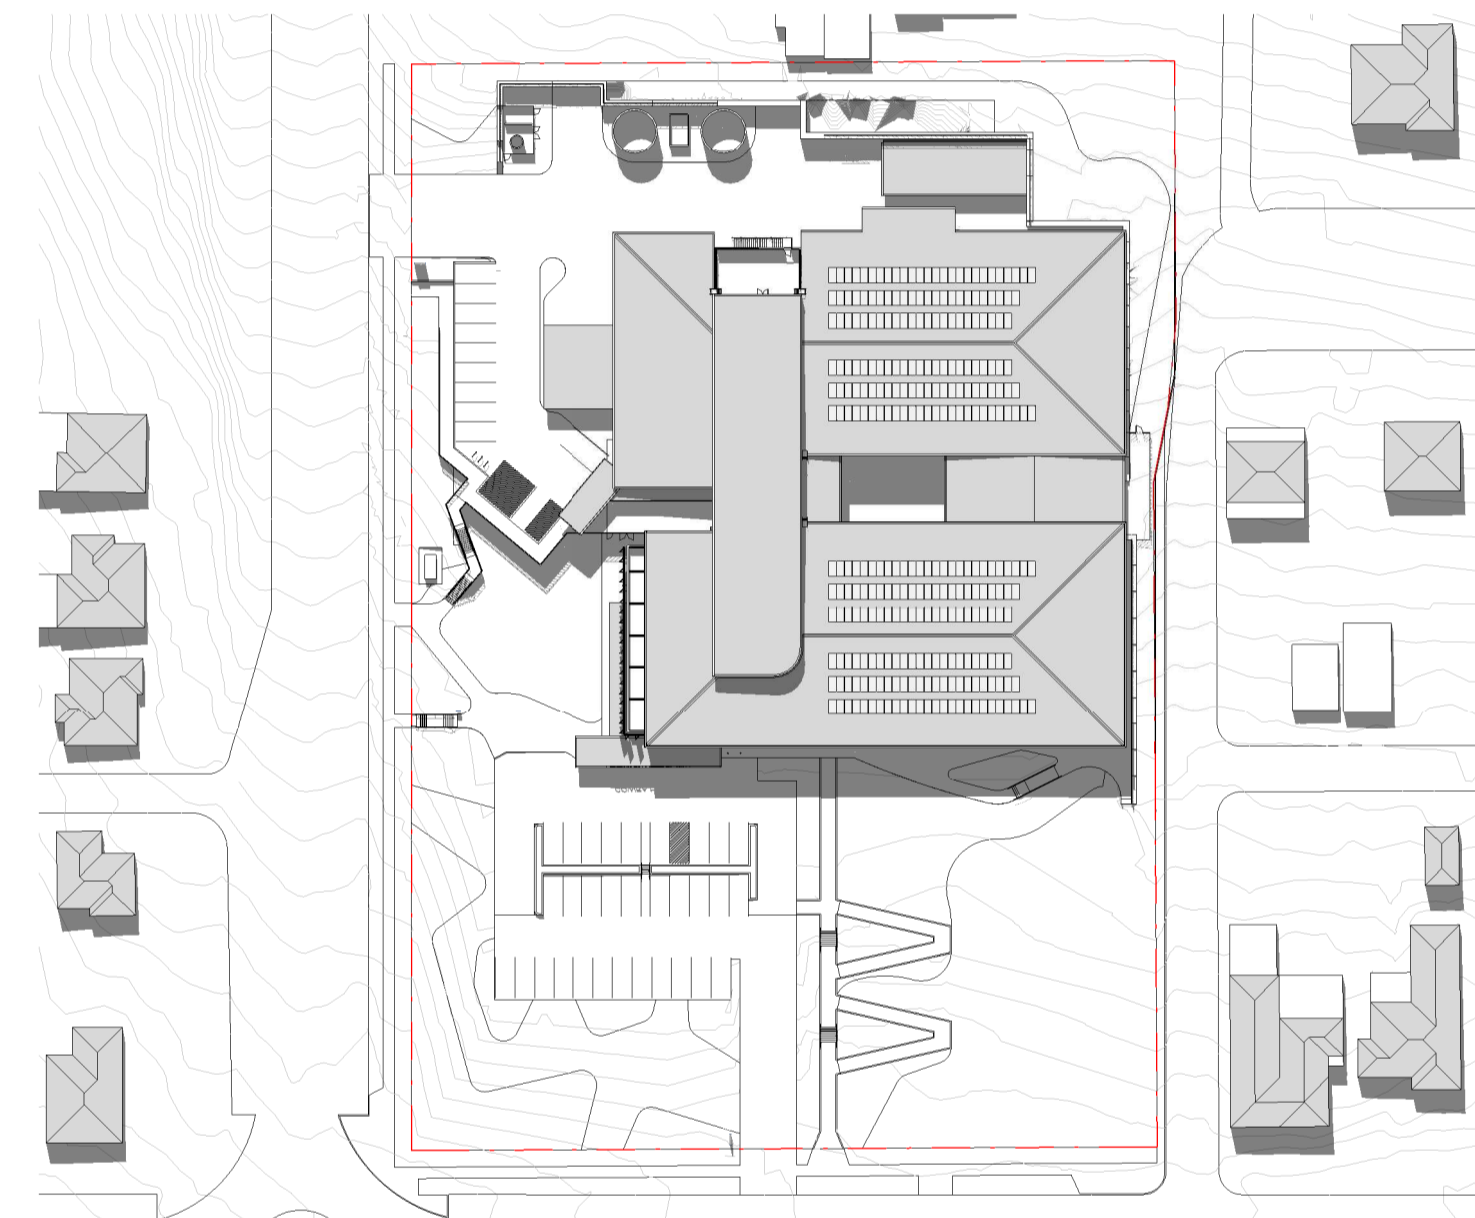


8 SHADOWS - EQUINOX 12PM
1 : 1000

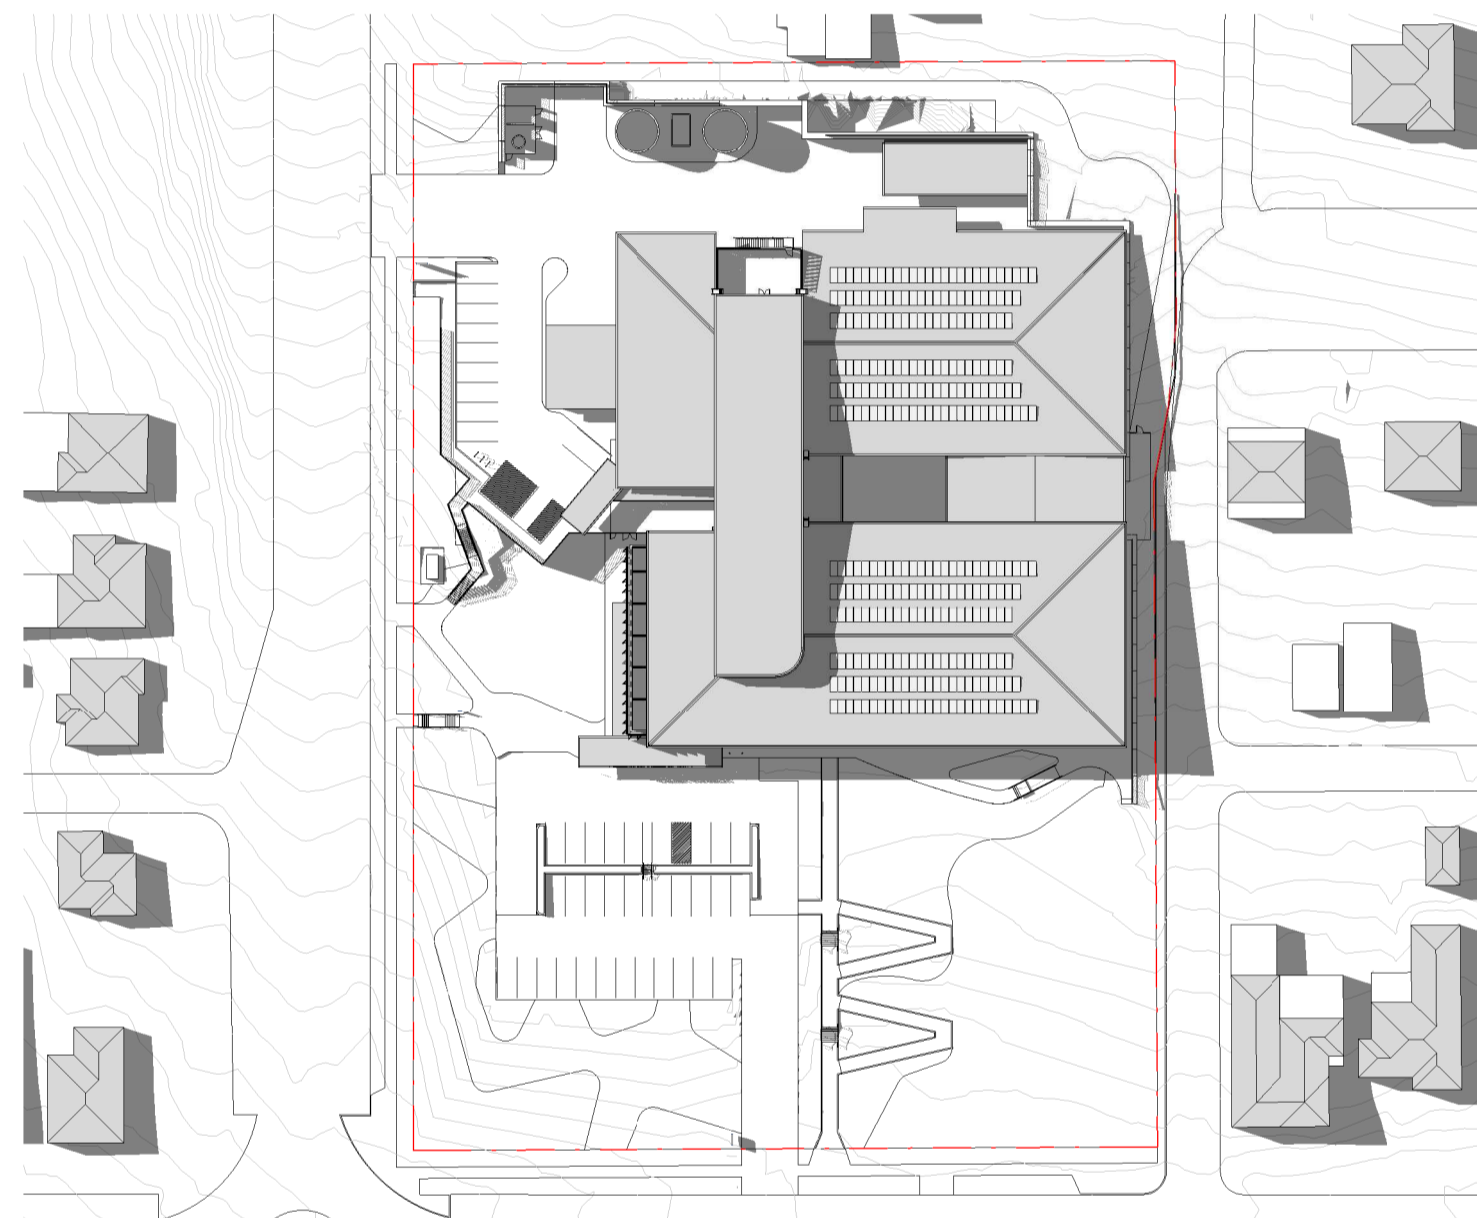


9 SHADOWS - EQUINOX 3PM
1 : 1000

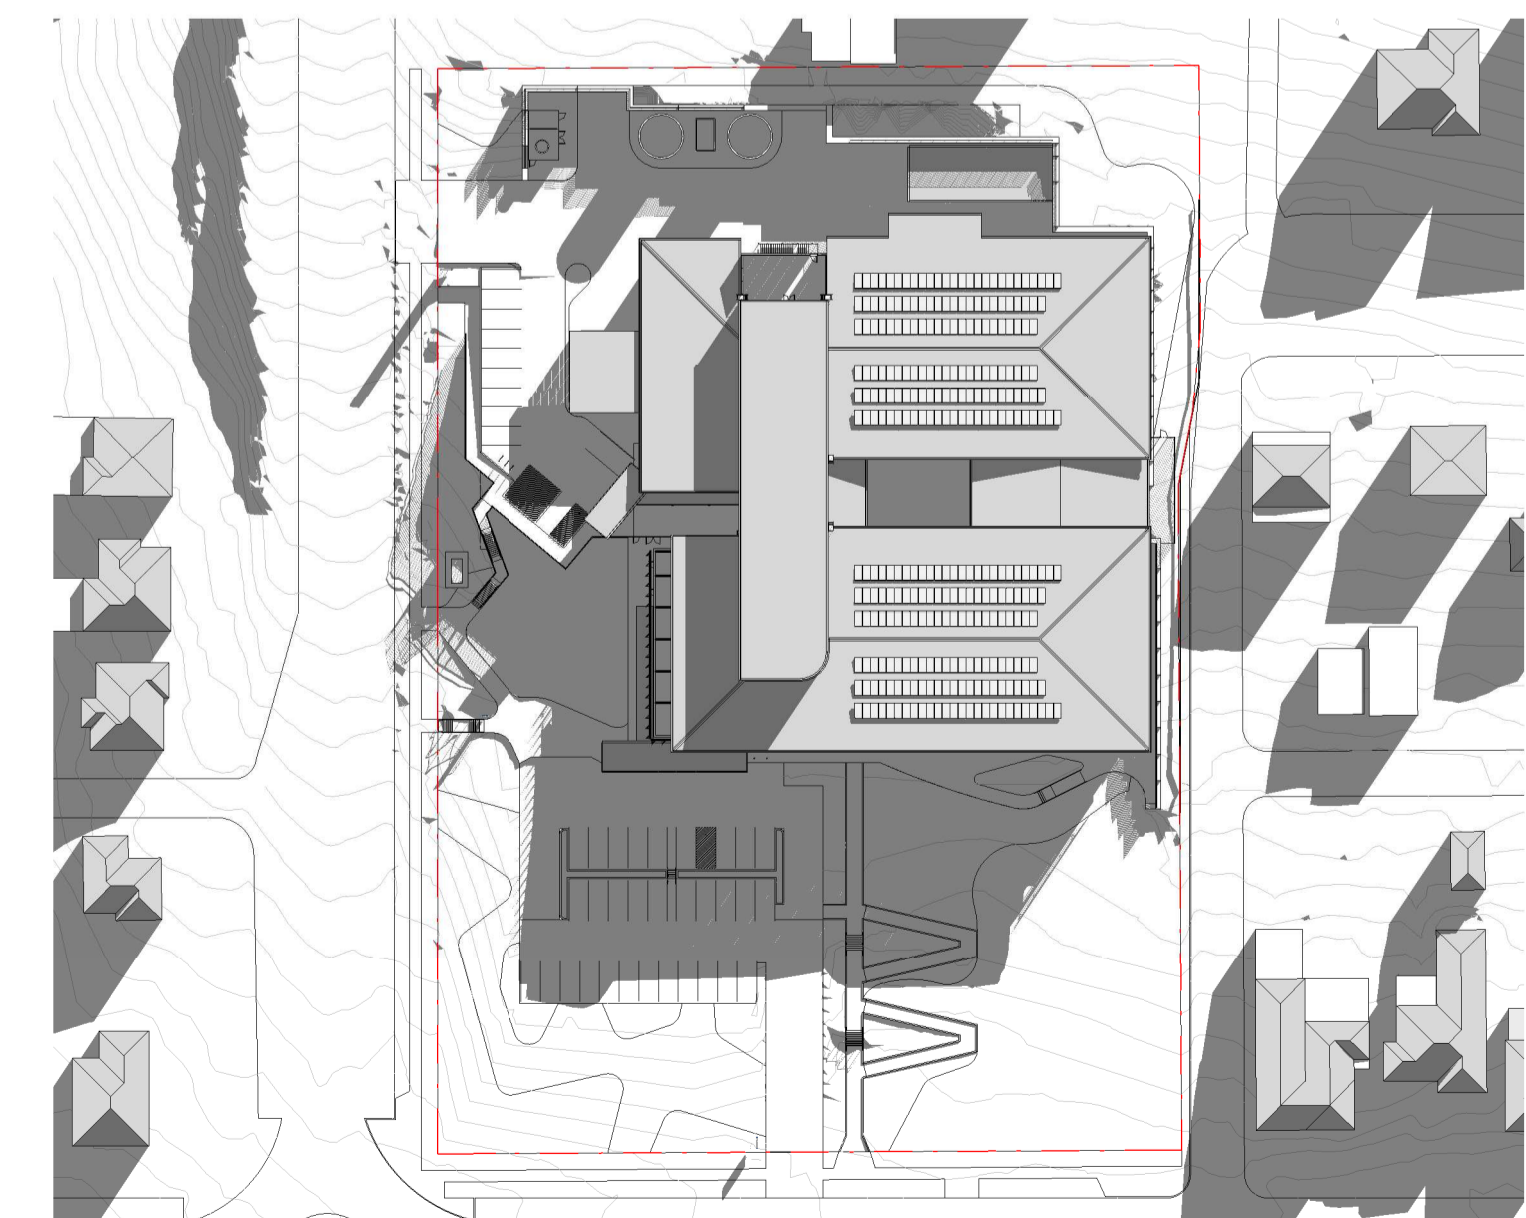

1 SHADOWS - WINTER SOLSTICE 9AM
1 : 1000

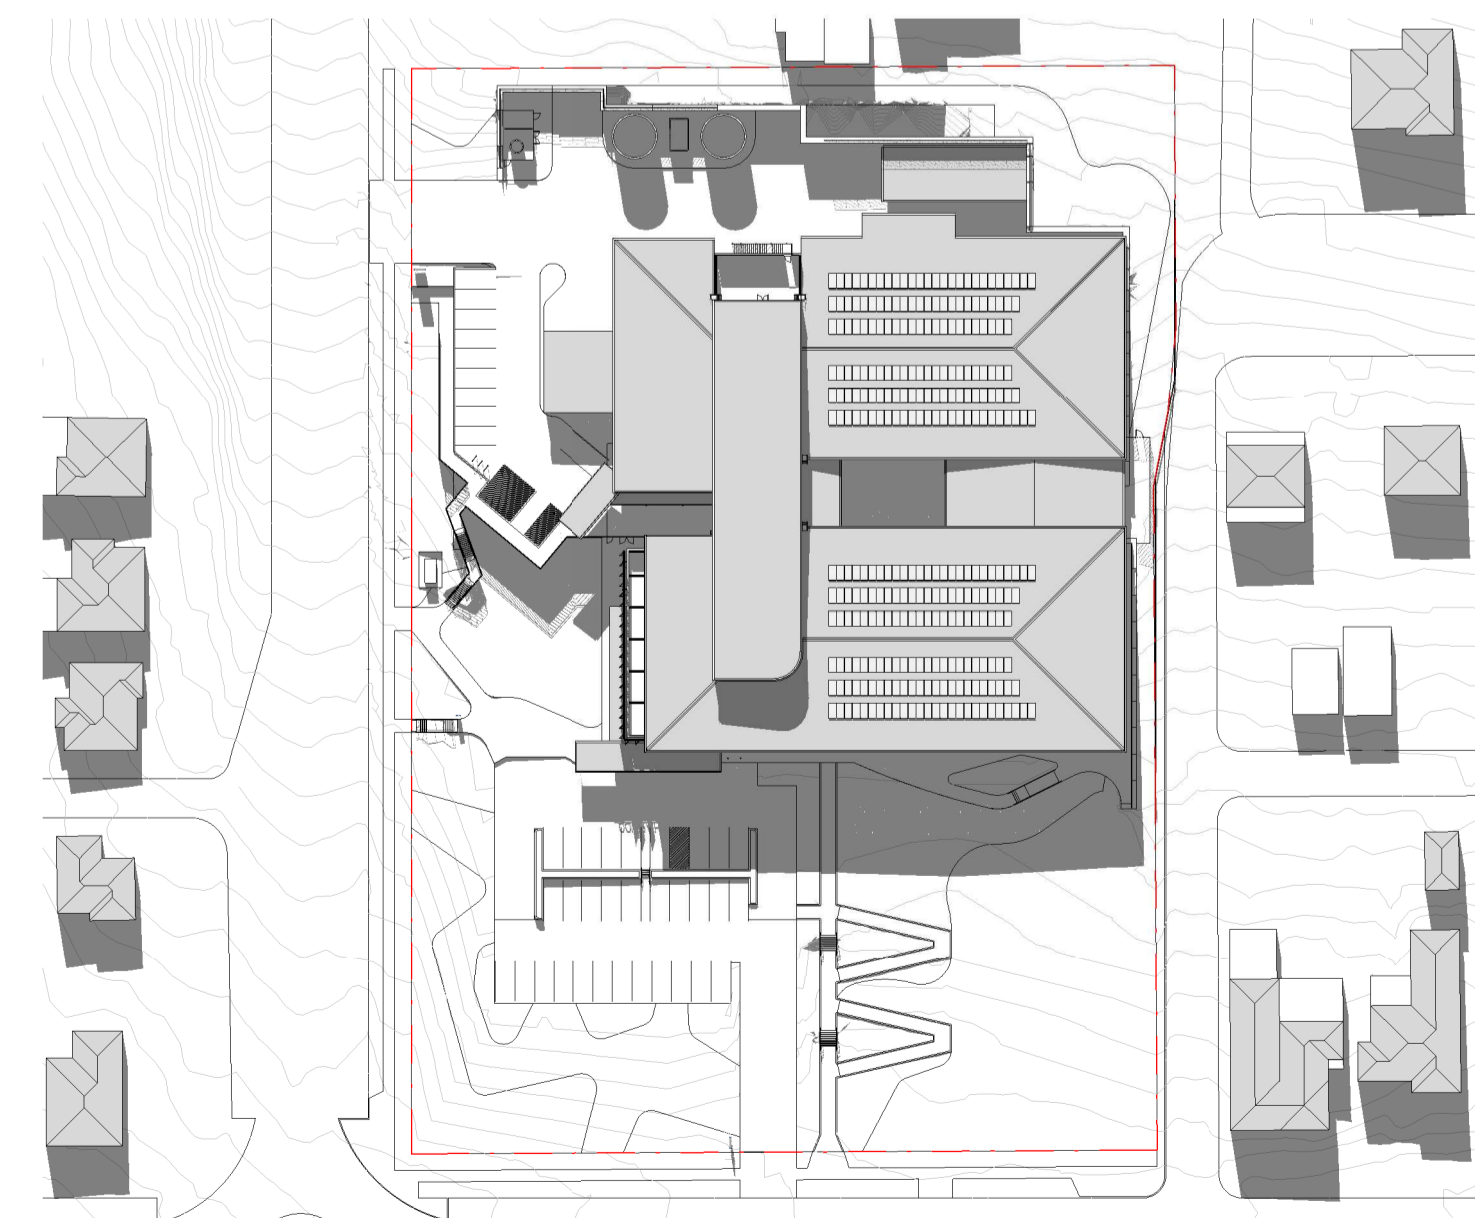


2 SHADOWS - WINTER SOLSTICE 12PM
1 : 1000

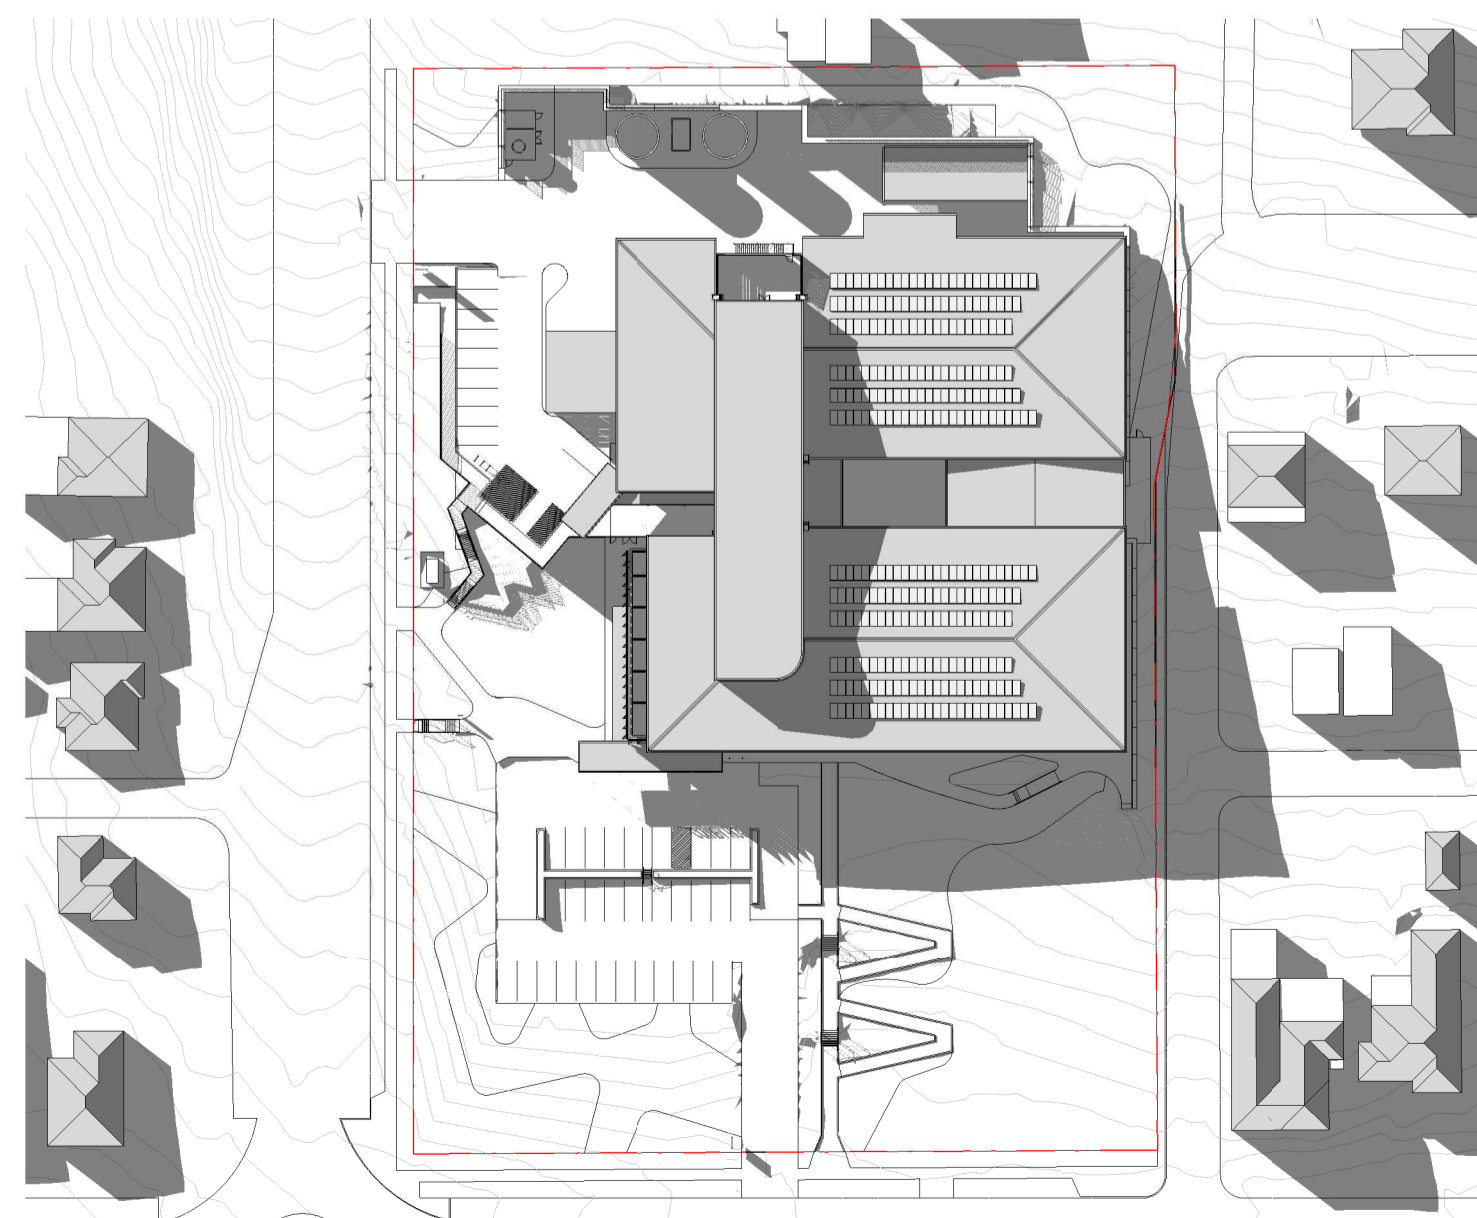

3 SHADOWS - WINTER SOLSTICE 3PM
1 : 1000

This drawing should be read in conjunction with all relevant contracts, specifications and drawings. Dimensions are in millimetres. Levels are metres. Do not scale off drawings. Use figured dimensions only. Check dimensions on Site. Report discrepancies immediately.

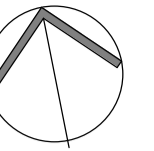

NOTES

AUTHORISED FOR ISSUE DIRECTOR

SIGN OFF DATE		
F	18/12/2023	ADDENDUM REF SUBMISSION GF
E	12/12/2023	ADDENDUM REF SUBMISSION GF
D	09/12/22	ISSUED FOR REF GF
C	25/11/22	REVISED DRAFT REF DB
B	18/11/22	PRELIMINARY DRAFT REF DB
A	29/07/22	PRELIMINARY DB

ISSUE DATE SUBJECT VALIDN.

CLIENT



PROJECT MANAGER



SERVICES

STRUCTURE & CIVIL



LANDSCAPE ARCHITECT



ARCHITECT



PROJECT

COWRA HOSPITAL
REDEVELOPMENT
64 LIVERPOOL STREET
COWRA, NSW

PHASE

DESIGN DEVELOPMENT

DRAWN	SCALE	SHEET SIZE	ORIGIN DATE
GB	1 : 1000		07/26/22


DESCRIPTION

SHADOW DIAGRAMS

PROJECT No	DRAWING No	REVISION
130734-DJRD-AR-REF 50		F



PROFILE METAL ROOFING - LIGHT COLOUR

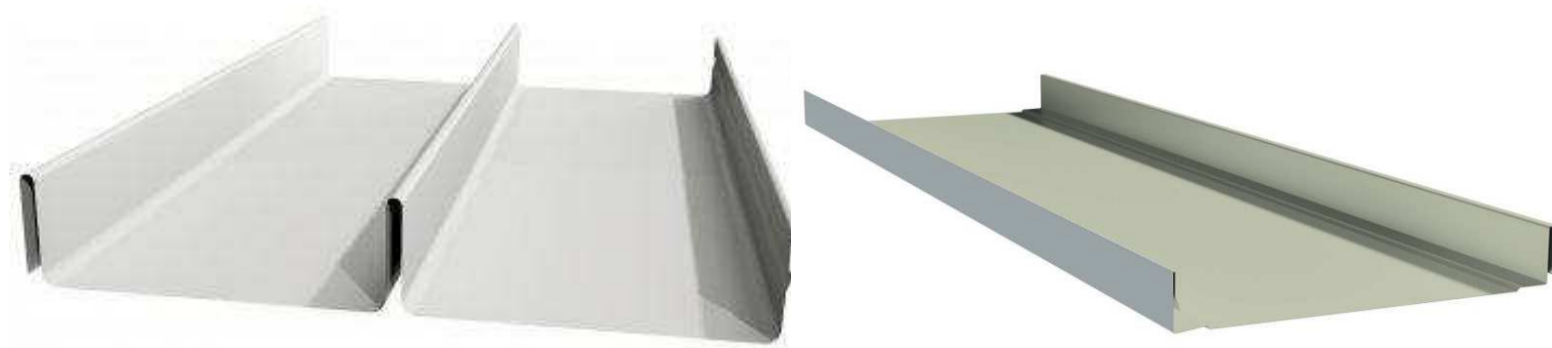


SURMIST LONGLINE CLADDING- VERTICAL

UPPER LEVEL EXTERNAL WALL FINISH:
COLORBOND 45mm SNAPLOCK IN
VARYING WIDTHS; EVENING HAZE




PERFORATED METAL PRIVACY SCREENS. OFF WHITE
"SURFMIST" SCREENS 20% REDUCTIONS

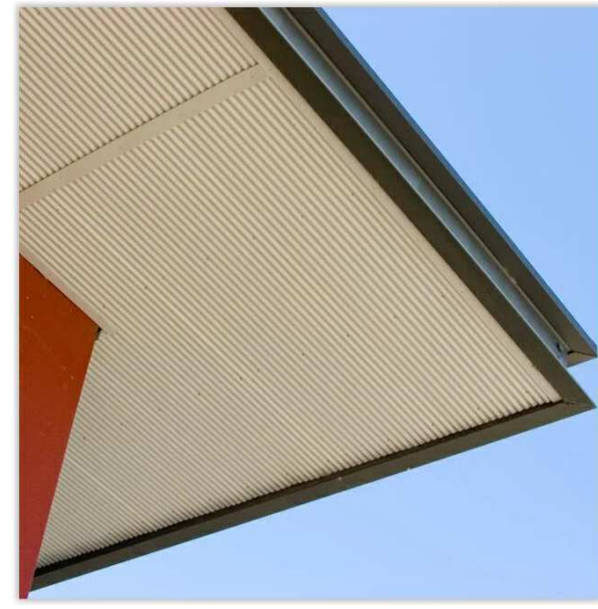


ROOF SOFFIT & FASCIA



DARK GREY CFC- THROUGH BODYCOLOURED

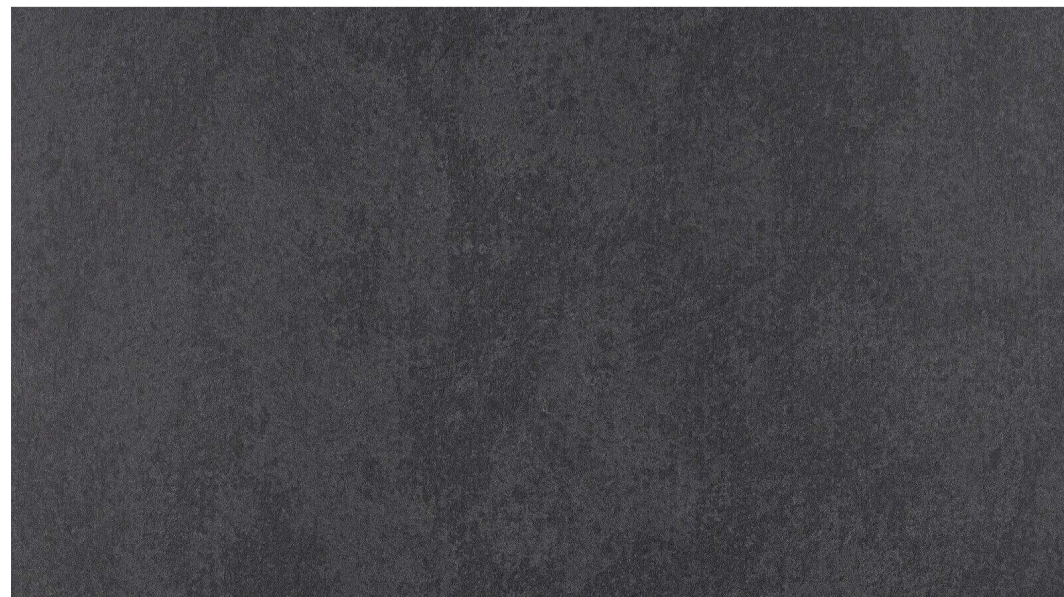


DARK ALUMINIUM POWDERCOATED
FRAMES

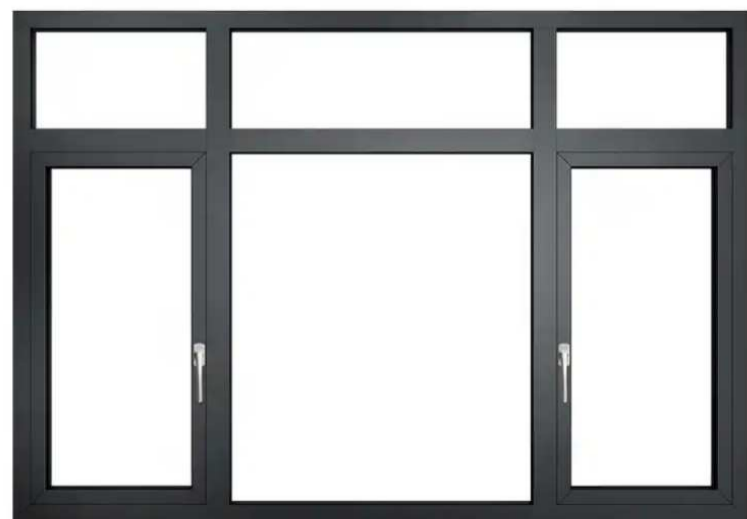


CONCRETE COLUMNS - INORGANIC
PAINT FINISH

TERRACE WALLS PAINTED SURFMIST.

 

This drawing should be read in conjunction with all relevant contracts, specifications and drawings. Dimensions are in millimetres. Levels are metres. Do not scale off drawings. Use figured dimensions only. Check dimensions on Site. Report discrepancies immediately.

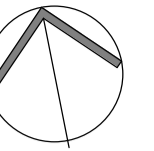

NOTES

AUTHORISED FOR ISSUE DIRECTOR

SIGN OFF DATE

F	18/12/2023	ADDENDUM REF SUBMISSION	JM
E	12/12/2023	ADDENDUM REF SUBMISSION	GF
D	09/12/22	ISSUED FOR REF	GF
C	25/11/22	REVISED DRAFT REF	DB
B	18/11/22	PRELIMINARY DRAFT REF	DB
A	29/07/22	PRELIMINARY	DB

ISSUE DATE SUBJECT VALIDN.

CLIENT



PROJECT MANAGER



SERVICES

STRUCTURE & CIVIL



LANDSCAPE ARCHITECT



ARCHITECT



PROJECT

**COWRA HOSPITAL
REDEVELOPMENT**
64 LIVERPOOL STREET
COWRA, NSW

PHASE

DESIGN DEVELOPMENT

DRAWN SCALE SHEET SIZE ORIGIN DATE


Author 08/01/22

DESCRIPTION


BUILDING MATERIALITY

PROJECT No DRAWING No REVISION

130734-DJRD-AR-REF 60 F

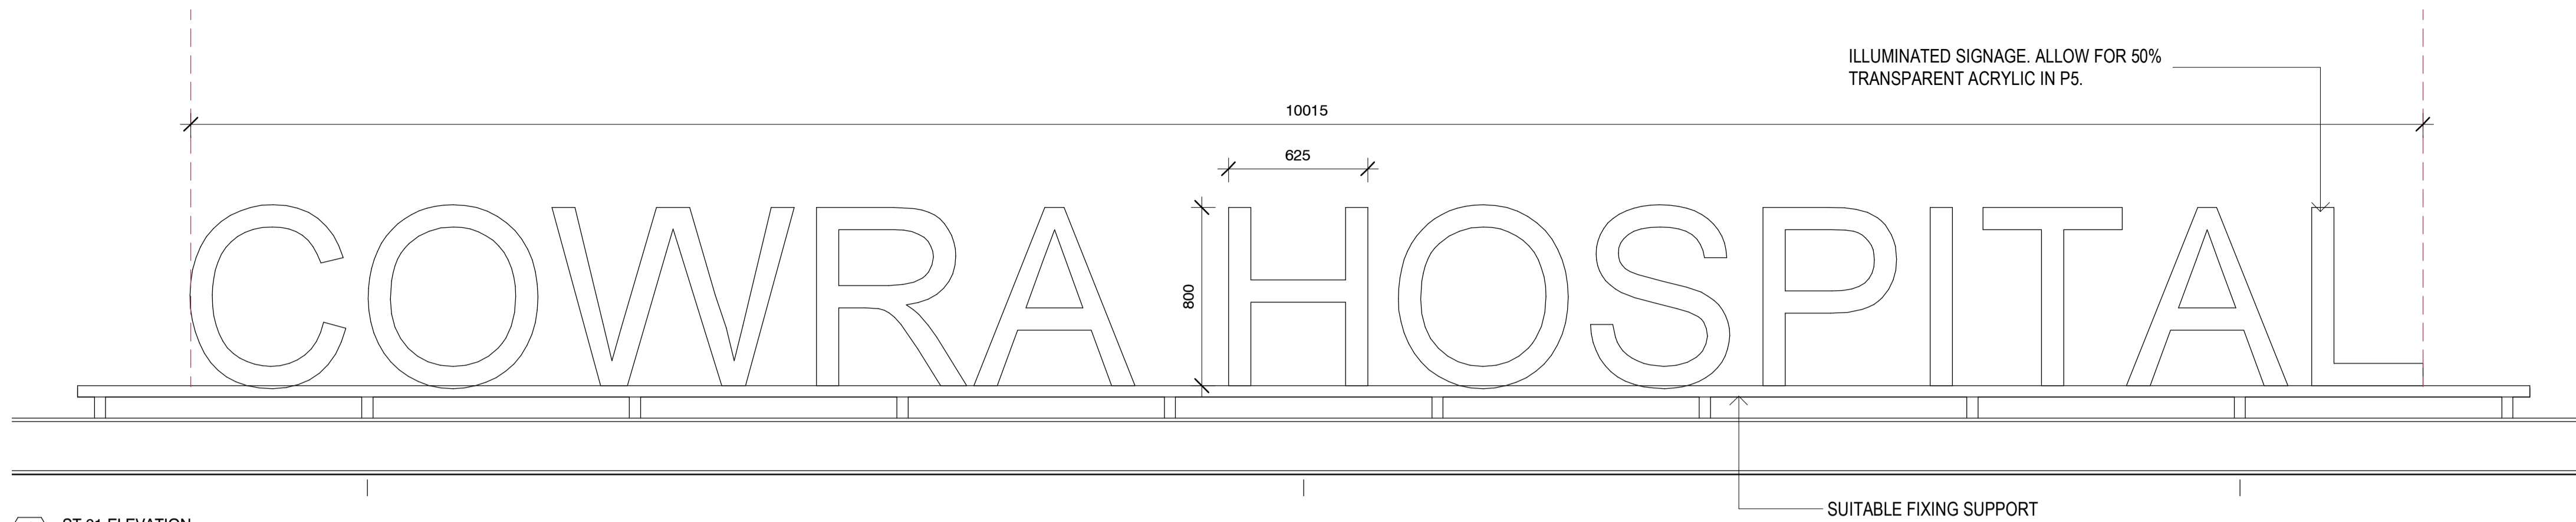


1 ST.01 ELEVATION
1 : 20

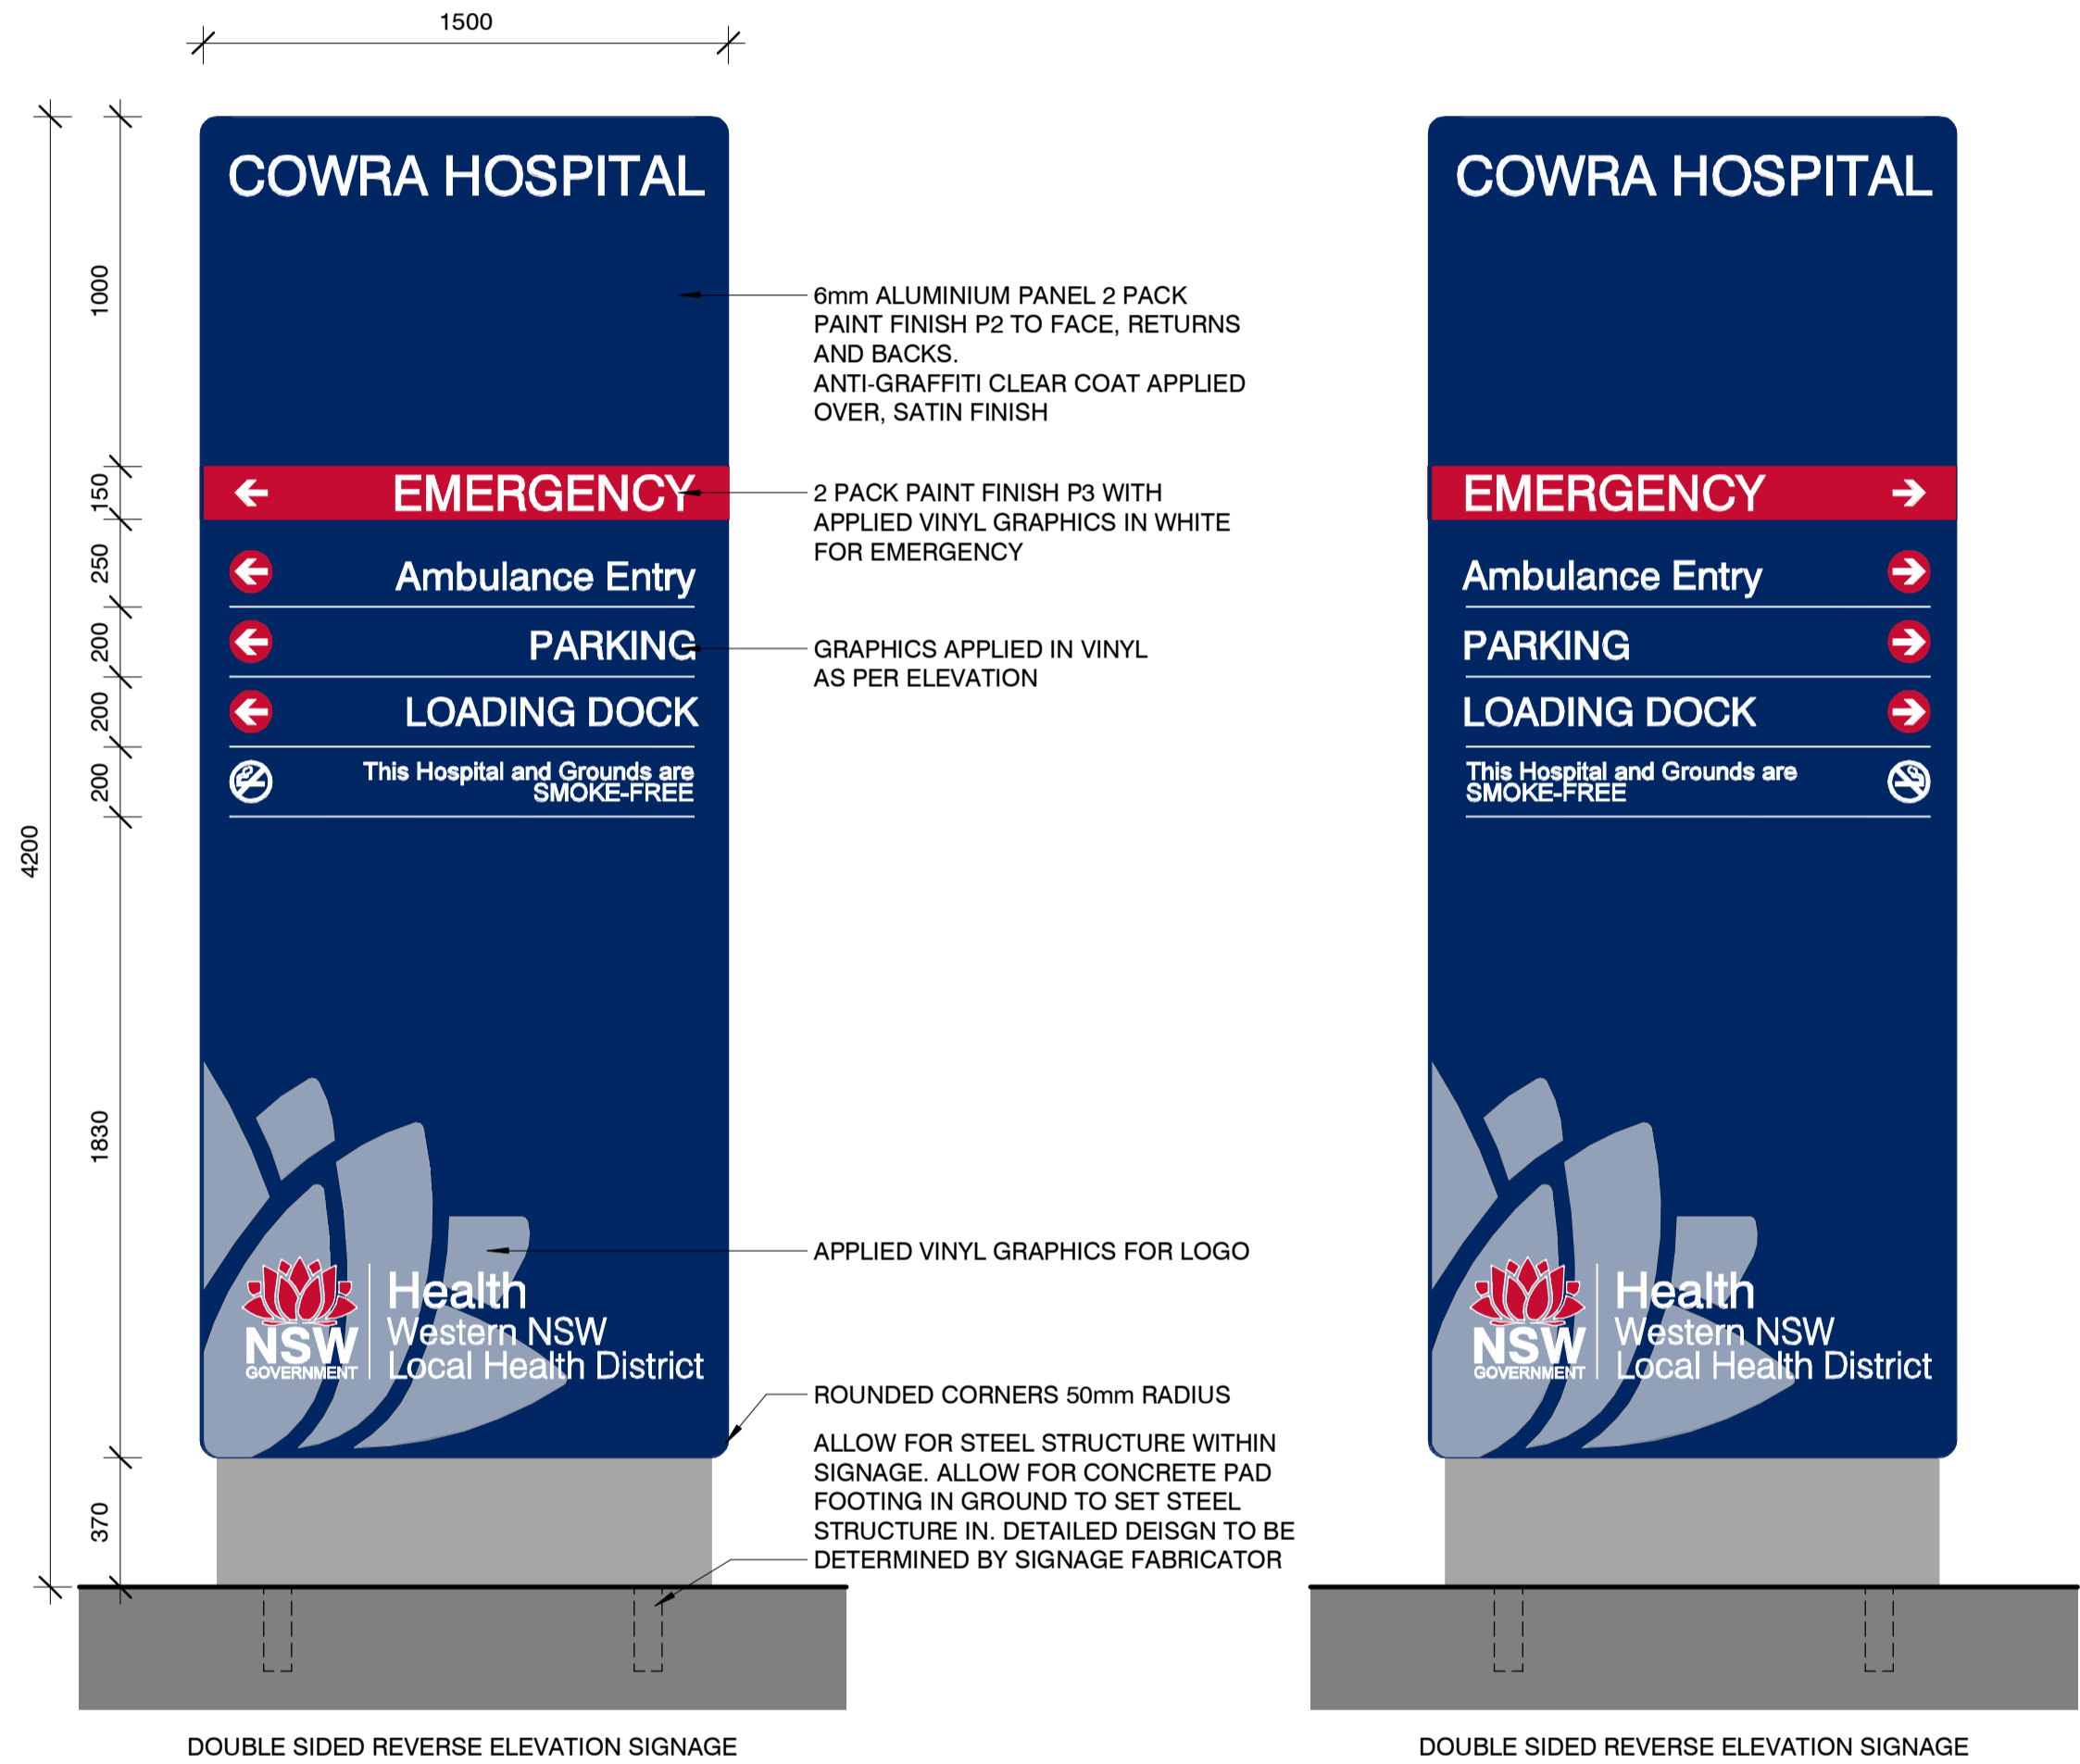


2 DR.01 ELEVATION - North
1 : 20


3 DR.01 ELEVATION - South
1 : 20

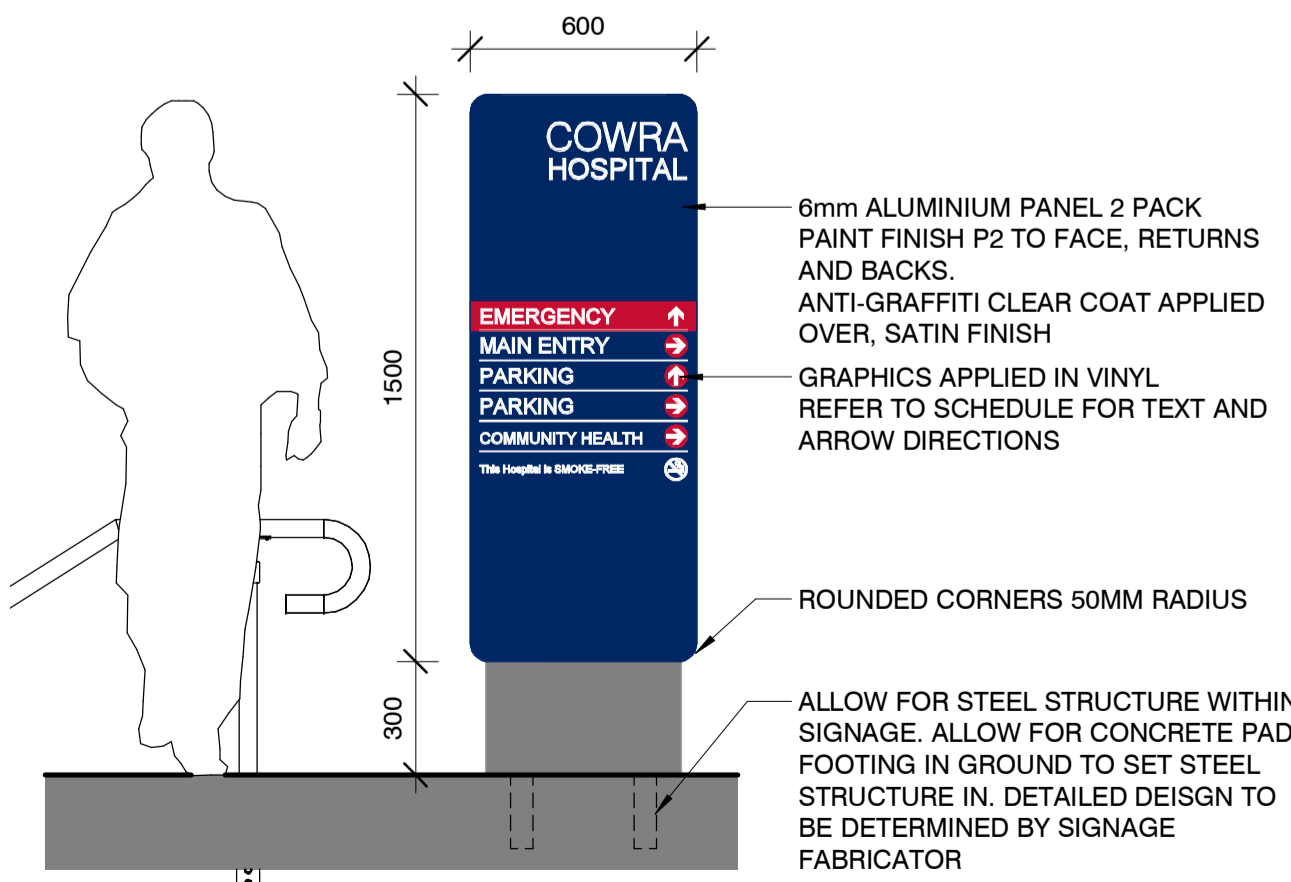

6 DR.03 ELEVATION
1 : 20

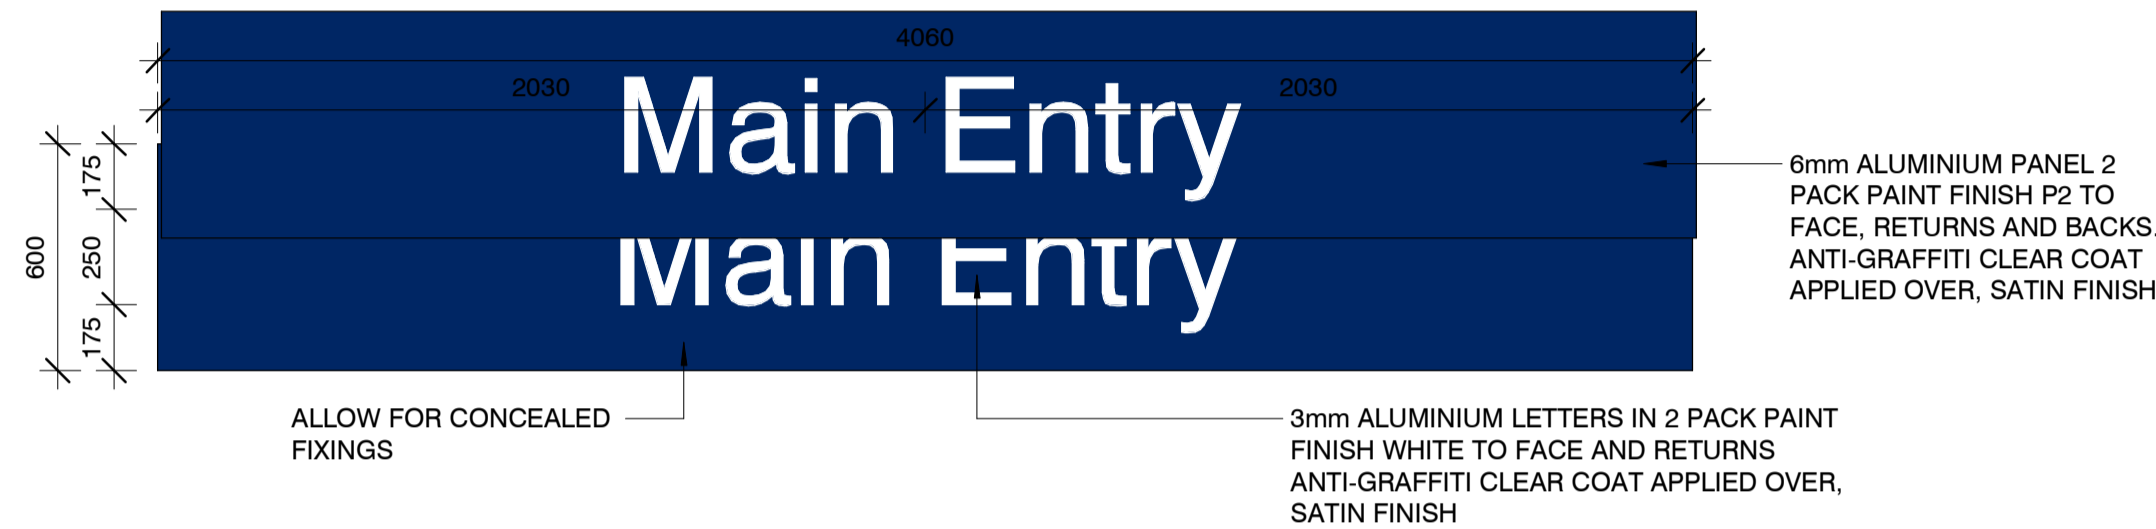


8 ST.02 ELEVATION
1 : 20

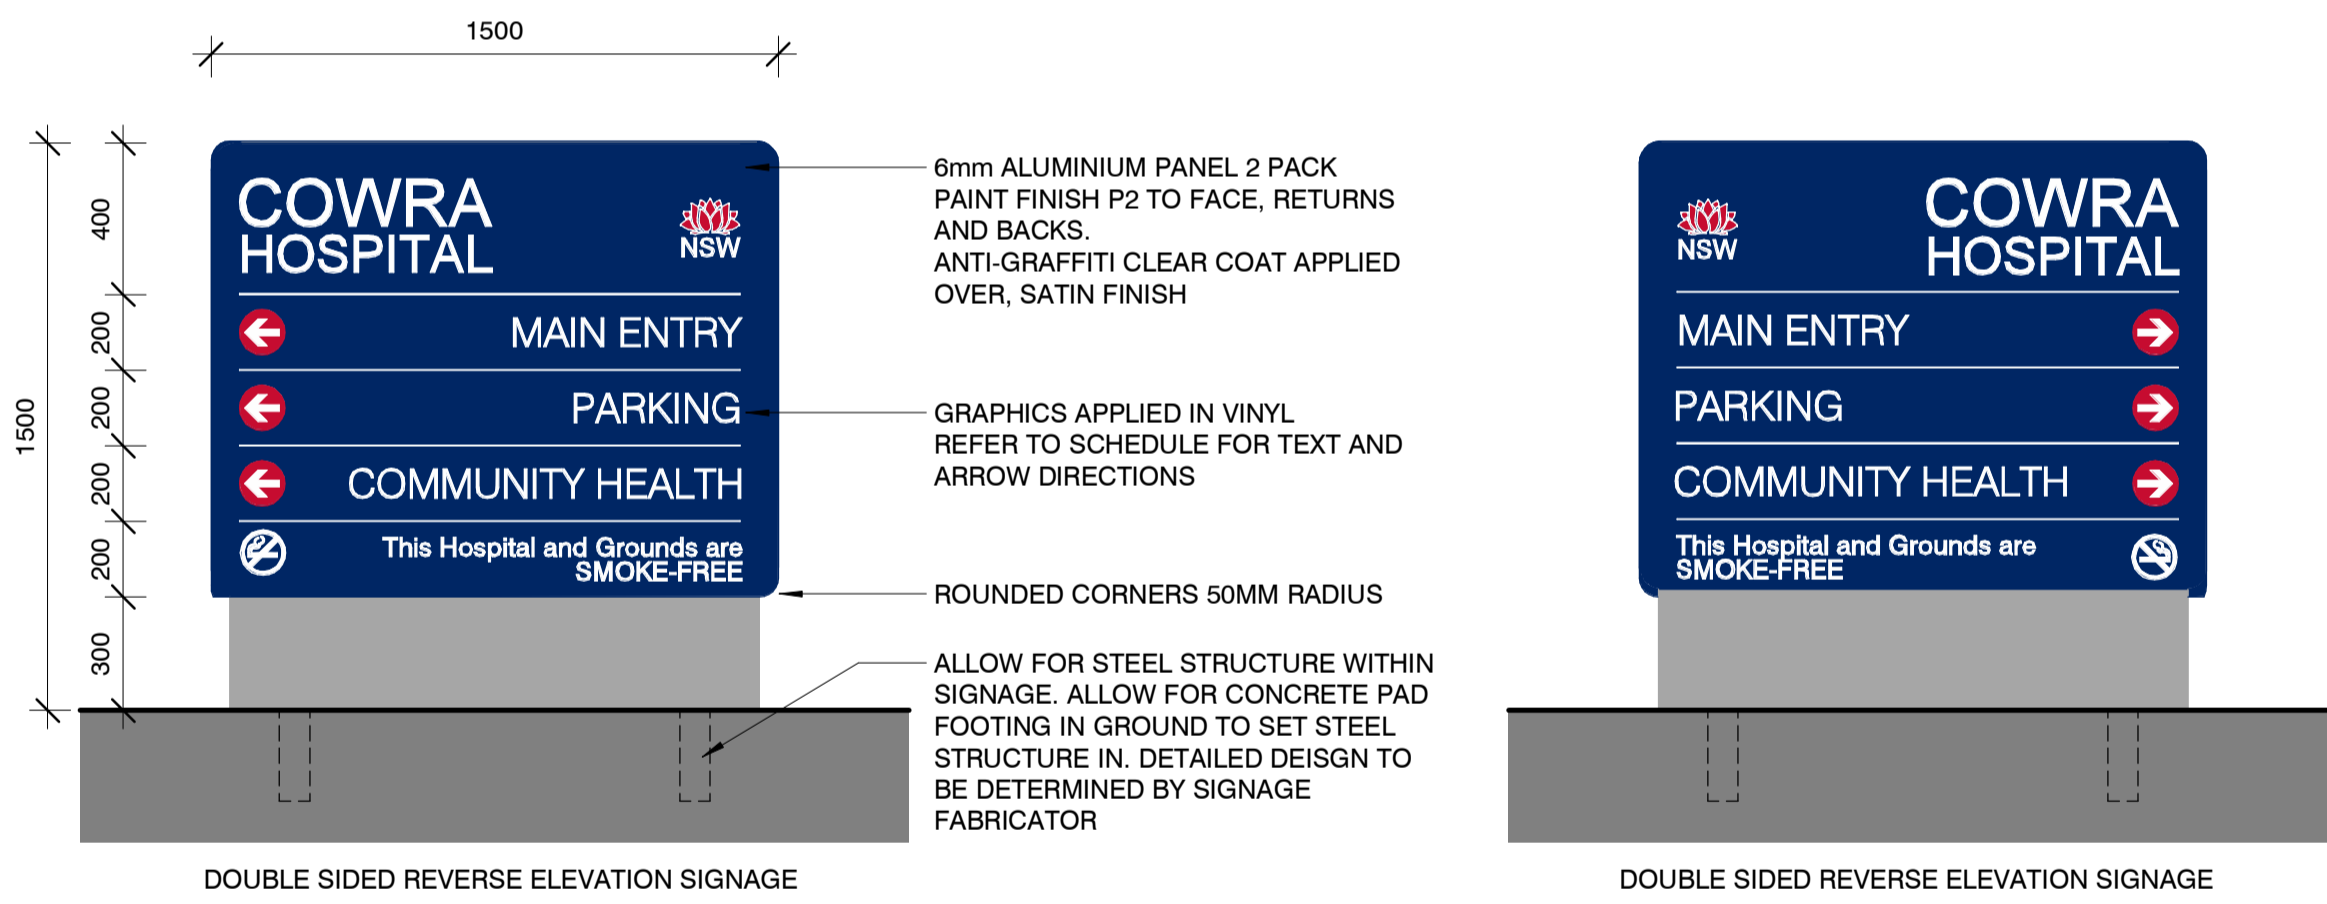


4 DR.02 ELEVATION - West
1 : 20

5 DR.02 ELEVATION - East
1 : 20

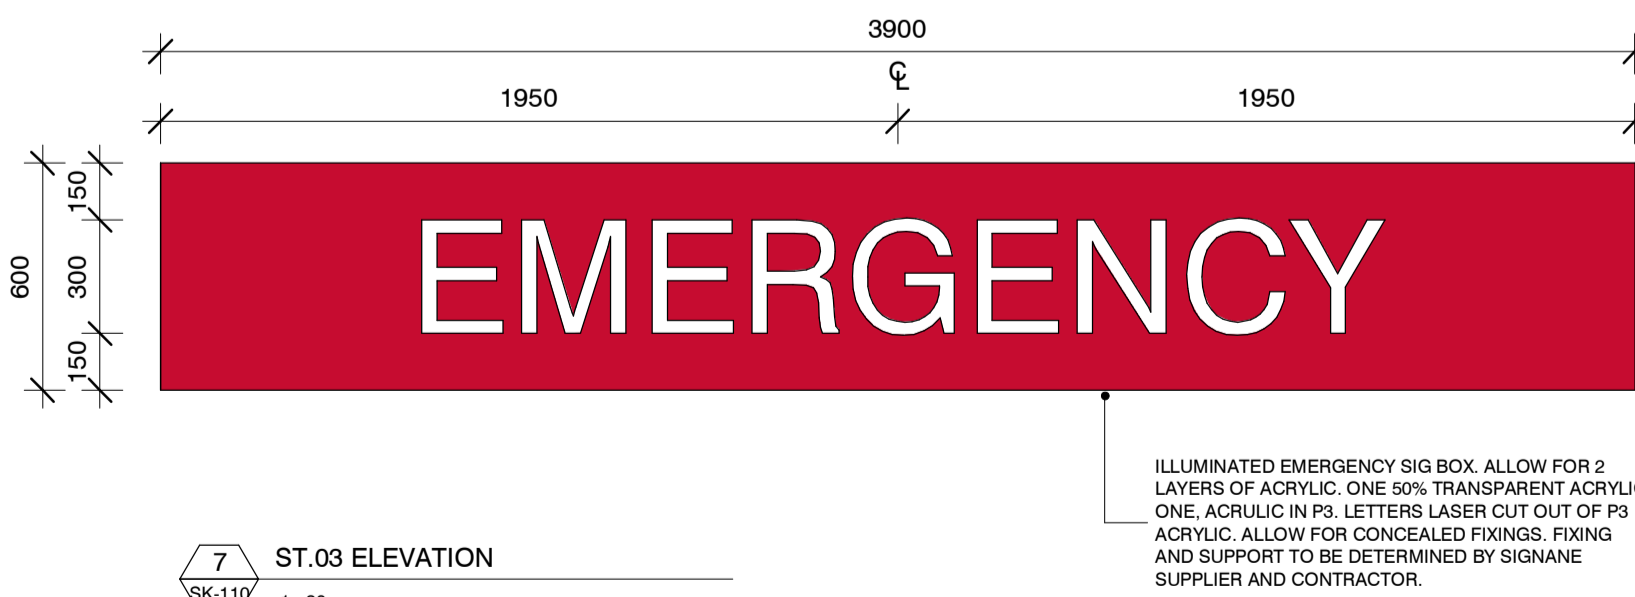

7 ST.03 ELEVATION
1 : 20

This drawing should be read in conjunction with all relevant contracts, specifications and drawings. Dimensions are in millimetres. Levels are metres. Do not scale off drawings. Use figured dimensions only. Check dimensions on Site. Report discrepancies immediately.

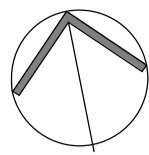

NOTES

AUTHORISED FOR ISSUE DIRECTOR

SIGN OFF DATE

B 12/12/2023 ADDENDUM REF SUBMISSION GF

A 09/12/22 ISSUED FOR REF GF