


1 EAST ELEVATION  
SCALE: 1:100

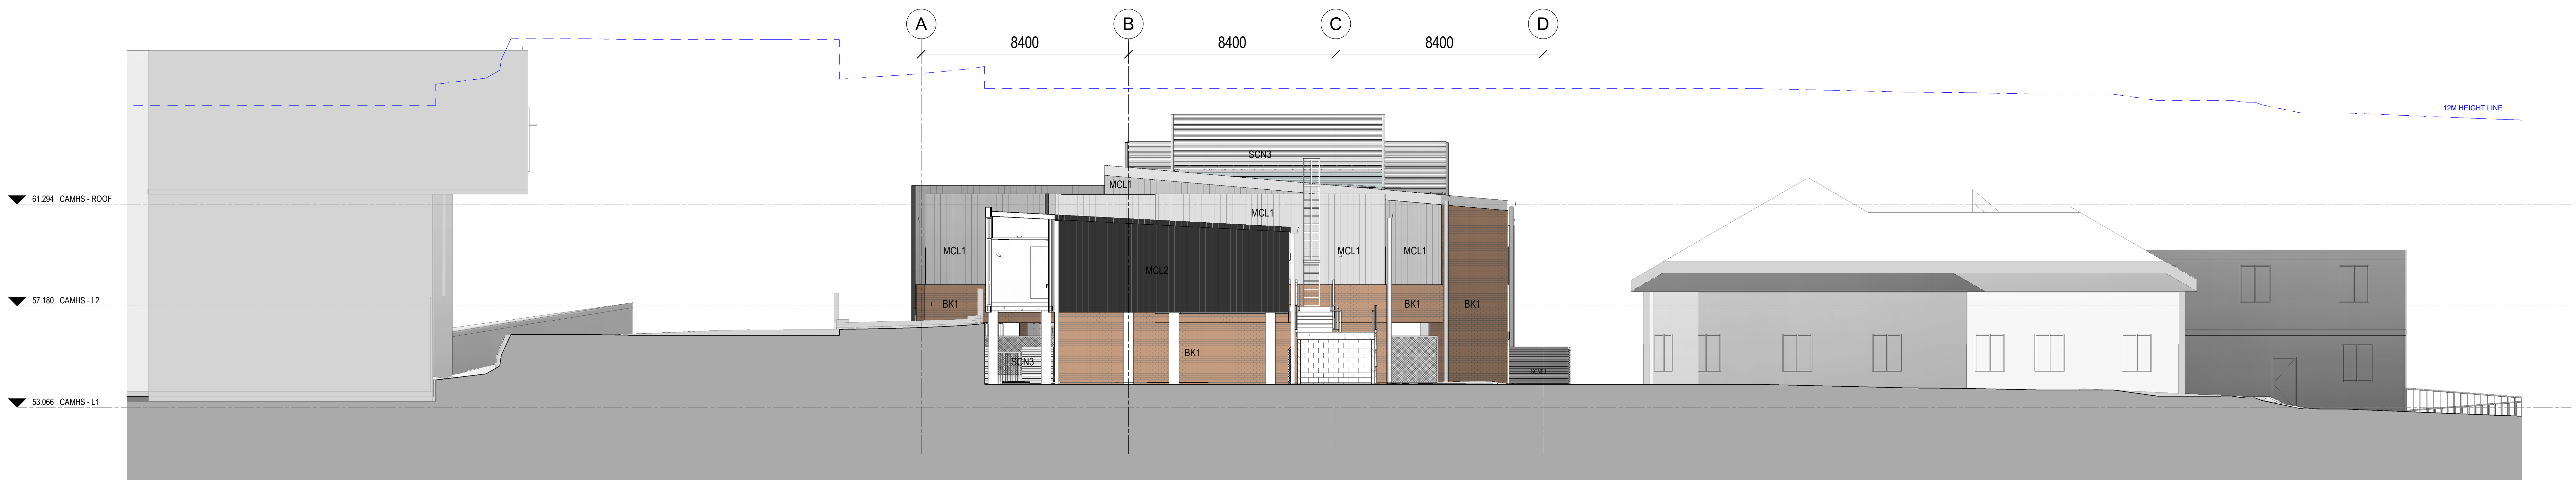

2 WEST ELEVATION  
SCALE: 1:100

PRELIMINARY

## MATERIALS LEGEND

GL-01	<b>TWO LAYER GLAZING WINDOWS WITH INTEGRAL VENETIAN BLINDS IN POWDERCOATED ALUMINUM FRAME</b> WINDOW SIZES REFER TO 8100 SERIES , EXTERNAL FIXED DOUBLE GLAZED IN LOW-E COATING; INTERNAL GLAZING TO BE VIRIDIAN ASSAULT GUARD ULTRA 14.28mm, ALLOW FOR JOCKEY SASH FRAMES WITH TAMPER PROOF COMPONENTS AND ANTI-LIGATURE BLIND CONTROL KNOB. SUBMIT WINDOW SHOP DRAWINGS FOR REVIEW BY ARCHITECT.
GL-02	<b>VISION PANEL</b> WINDOW SIZES REFER TO 8100 SERIES , FIXED DOUBLE GLAZED IN LOW-E COATING. ANTI-LIGATURE FIXINGS, FRAMING TO BE POWDERCOATED IN COLOUR MONUMENT. SUBMIT WINDOW SHOP DRAWINGS FOR REVIEW BY ARCHITECT.
GL-03	<b>SECURE COURTYARD SCREEN</b> <b>VIRIDIAN ASSAULT GUARD ULTRA 14.28mm</b> LAID OUT IN HORIZONTAL PANELS, PATTERN AS DRAWN; FIXED TO STRUCTURAL FRAME (OUTSIDE THE COURTYARD) AND ST LUCIA SUITE FRAME TO THE INTERNAL SIDE OF THE COURTYARD WITH TAMPER PROOF, ANTI-LIGATURE FIXINGS, FRAMING TO BE POWDERCOATED IN COLOUR MONUMENT.

SCN1	<b>SECURE COURTYARD SCREEN</b> <b>CUSTOM PERFORATED POWDERCOATED METAL SHEET</b> LAID OUT IN HORIZONTAL PANELS, PANEL SIZE AND PATTERN AS DRAWN; FIXED TO STRUCTURAL FRAME (OUTSIDE THE COURTYARD) AND ST LUCIA SUITE FRAME TO THE INTERNAL SIDE OF THE COURTYARD WITH TAMPER PROOF, ANTI-LIGATURE FIXINGS; FRAMING AND METAL SHEET PANEL TO BE POWDERCOATED IN COLOUR MONUMENT
SCN2	<b>LOADING DOCK SCREEN</b> <b>LOCKER GROUP "CHAMPAGNE PERFORATED POWDERCOATED METAL SHEET</b> LAID OUT HORIZONTALLY; STANDARD PANEL SIZE 2440mm x 1220mm; FACE FIXED TO STRUCTURAL FRAME TO ENGINEERS DETAILS. FRAME AND METAL SHEET PANEL TO BE POWDERCOATED IN COLOUR MONUMENT
SCN3	<b>SECURE PLANT AREA SCREEN</b> <b>LOUVRE GRILLE</b> LAID OUT HORIZONTAL PATTERN; PANEL SIZE MAX. 6m LONG AT 800mm SPACING; FACE FIXED TO GALVANISED STRUCTURAL FRAME WITH MITRED JOINT ON CORNERS
SCN4	<b>SECURE UNDERCROFT FENCE</b> BLACK STANDARD CHAIN WIRE FENCE WITH METAL POST

MRF1	<b>METAL DECK ROOF IN LYSAUGHT LONGLINE 305 HIGH STRENGTH PROFILE IN COLOUR SHALE GREY</b> RAINWATER GOODS FINISH IN COLORBOND MONUMENT – 200/250mm HALF ROUND GUTTER AND 150mm DIA. DOWNPIPES <b>ALL SOFFITS &amp; EAVES LINED IN CSR CEMINTEL SURROUND FAÇADE PANEL IN COLOUR WHITEISH BASE</b>
CLD1	<b>VITRAPANEL : COLOUR - TYLDESELEY</b>
CLD3	<b>VITRAPANEL - COMPRESSED FIBRE CEMENT CLADDING WITH WALL GRAPHIC APPLICATION TO SURFACE</b>

MCL1	<b>METAL WALL CLADDING IN LYSAUGHT LONGLINE 305 HIGH STRENGTH PROFILE IN COLOUR SHALE GREY</b>
MCL2	<b>METAL WALL CLADDING IN LYSAUGHT LONGLINE 305 HIGH STRENGTH PROFILE IN COLOUR MONUMENT</b>
BK1	<b>BRICK WALL VENEER : AUSTRAL SYMMETRY ASPHALT</b>
BLK2R	<b>190mm REINFORCED CORE FILLED BLOCKWORK WITH RENDERED GREY OXIDE FINISH</b>

Issue			
No.	Date	Description	Chkd
A	20.04.2023	FOR COORDINATION	RS
B	22.06.2023	FOR INFORMATION	AA
C	03.08.2023	FOR INFORMATION	RS
D	21.11.2023	ISSUE FOR CC	RS

Changes to this Revision