


1 NORTH ELEVATION
SCALE: 1:100

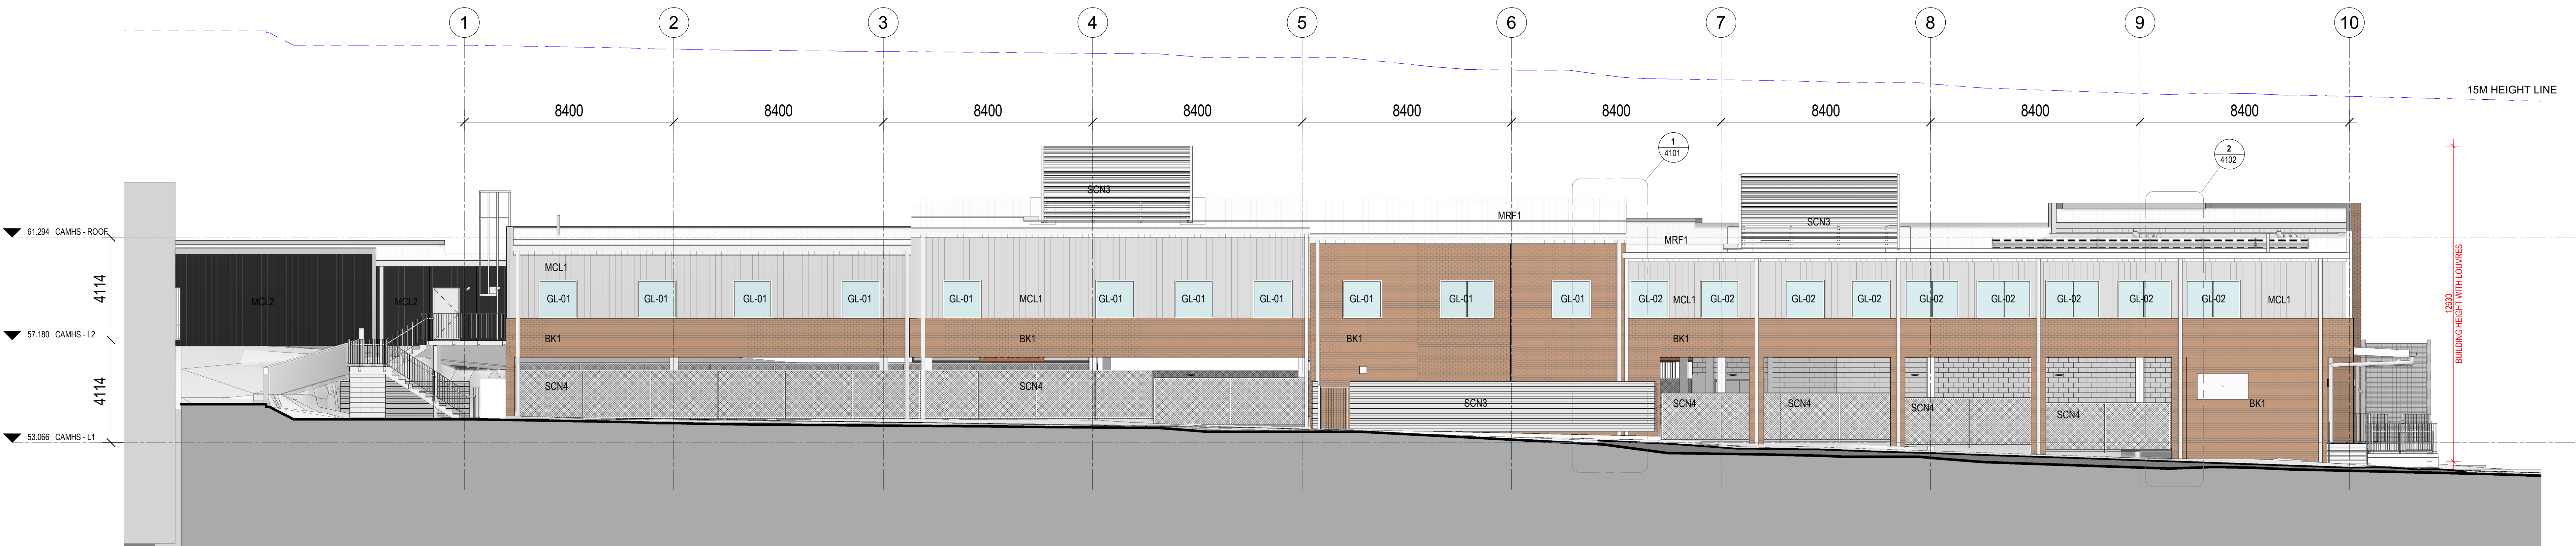

2 SOUTH ELEVATION
SCALE: 1:100

PRELIMINARY

MATERIALS LEGEND

GL-01 TWO LAYER GLAZING WINDOWS WITH INTEGRAL VENETIAN BLINDS IN POWDERCOATED ALUMINUM FRAME
WINDOW SIZES REFER TO 8100 SERIES , EXTERNAL FIXED DOUBLE GLAZED IN LOW-E COATING, INTERNAL GLAZING TO BE VIRIDIAN ASSAULT GUARD ULTRA 14.28mm, ALLOW FOR JOCKEY SASH FRAMES WITH TAMPER PROOF COMPONENTS AND ANTI-LIGATURE BLIND CONTROL KNOB. SUBMIT WINDOW SHOP DRAWINGS FOR REVIEW BY ARCHITECT.

GL-02 VISION PANEL
WINDOW SIZES REFER TO 8100 SERIES , FIXED DOUBLE GLAZED IN LOW-E COATING, ANTI-LIGATURE FIXINGS, FRAMING TO BE POWDERCOATED IN COLOUR MONUMENT.
SUBMIT WINDOW SHOP DRAWINGS FOR REVIEW BY ARCHITECT.

GL-03 SECURE COURTYARD SCREEN
VIRIDIAN ASSAULT GUARD ULTRA 14.28mm
LAID OUT IN HORIZONTAL PANELS, PATTERN AS DRAWN; FIXED TO STRUCTURAL FRAME (OUTSIDE THE COURTYARD) AND ST LUCIA SUITE FRAME TO THE INTERNAL SIDE OF THE COURTYARD WITH TAMPER PROOF, ANTI-LIGATURE FIXINGS, FRAMING TO BE POWDERCOATED IN COLOUR MONUMENT.

SCN1 SECURE COURTYARD SCREEN
CUSTOM PERFORATED POWDERCOATED METAL SHEET
LAID OUT IN HORIZONTAL PANELS, PANEL SIZE AND PATTERN AS DRAWN; FIXED TO STRUCTURAL FRAME (OUTSIDE THE COURTYARD) AND ST LUCIA SUITE FRAME TO THE INTERNAL SIDE OF THE COURTYARD WITH TAMPER PROOF, ANTI-LIGATURE FIXINGS; FRAMING AND METAL SHEET PANEL TO BE POWDERCOATED IN COLOUR MONUMENT

SCN2 LOADING DOCK SCREEN
LOCKER GROUP "CHAMPAGNE PERFORATED POWDERCOATED METAL SHEET
LAID OUT HORIZONTALLY; STANDARD PANEL SIZE 2440mm x 1220mm; FACE FIXED TO STRUCTURAL FRAME TO ENGINEERS DETAILS. FRAME AND METAL SHEET PANEL TO BE POWDERCOATED IN COLOUR MONUMENT

SCN3 SECURE PLANT AREA SCREEN
LOUVRE GRILLE
LAID OUT HORIZONTAL PATTERN; PANEL SIZE MAX. 6m LONG AT 800mm SPACING; FACE FIXED TO GALVANISED STRUCTURAL FRAME WITH MITRED JOINT ON CORNERS

SCN4 SECURE UNDERCROFT FENCE
BLACK STANDARD CHAIN WIRE FENCE WITH METAL POST

MRF1 METAL DECK ROOF IN LYSAUGHT LONGLINE 305 HIGH STRENGTH PROFILE IN COLOUR SHALE GREY
RAINWATER GOODS FINISH IN COLORBOND MONUMENT – 200/250mm HALF ROUND GUTTER AND 150mm DIA. DOWNPIPES
ALL SOFFITS & EAVES LINED IN CSR CEMINTEL SURROUND FAÇADE PANEL IN COLOUR WHITEISH BASE

CLD1 VITRAPANEL : COLOUR - TYLDESELEY

CLD3 VITRAPANEL - COMPRESSED FIBRE CEMENT CLADDING WITH WALL GRAPHIC APPLICATION TO SURFACE

MCL1 METAL WALL CLADDING IN LYSAUGHT LONGLINE 305 HIGH STRENGTH PROFILE IN COLOUR SHALE GREY

MCL2 METAL WALL CLADDING IN LYSAUGHT LONGLINE 305 HIGH STRENGTH PROFILE IN COLOUR MONUMENT

BK1 BRICK WALL VENEER : AUSTRAL SYMMETRY ASPHALT

BLK2R 190mm REINFORCED CORE FILLED BLOCKWORK WITH RENDERED GREY OXIDE FINISH

Issue				
No.	Date	Description	Chkd	
A	20.04.2023	FOR COORDINATION	RS	
B	22.06.2023	FOR INFORMATION	AA	
C	09.08.2023	FOR INFORMATION	RS	
D	21.11.2023	ISSUE FOR CC	RS	

Changes to this Revision