



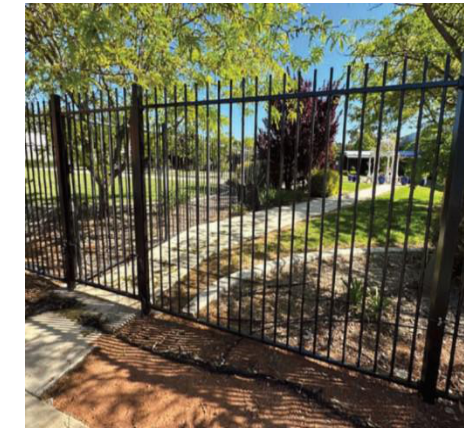

ALUMINIUM FENCE  
FINISH: COLORBOND MONUMENT  
LOCATION: PERIMETER

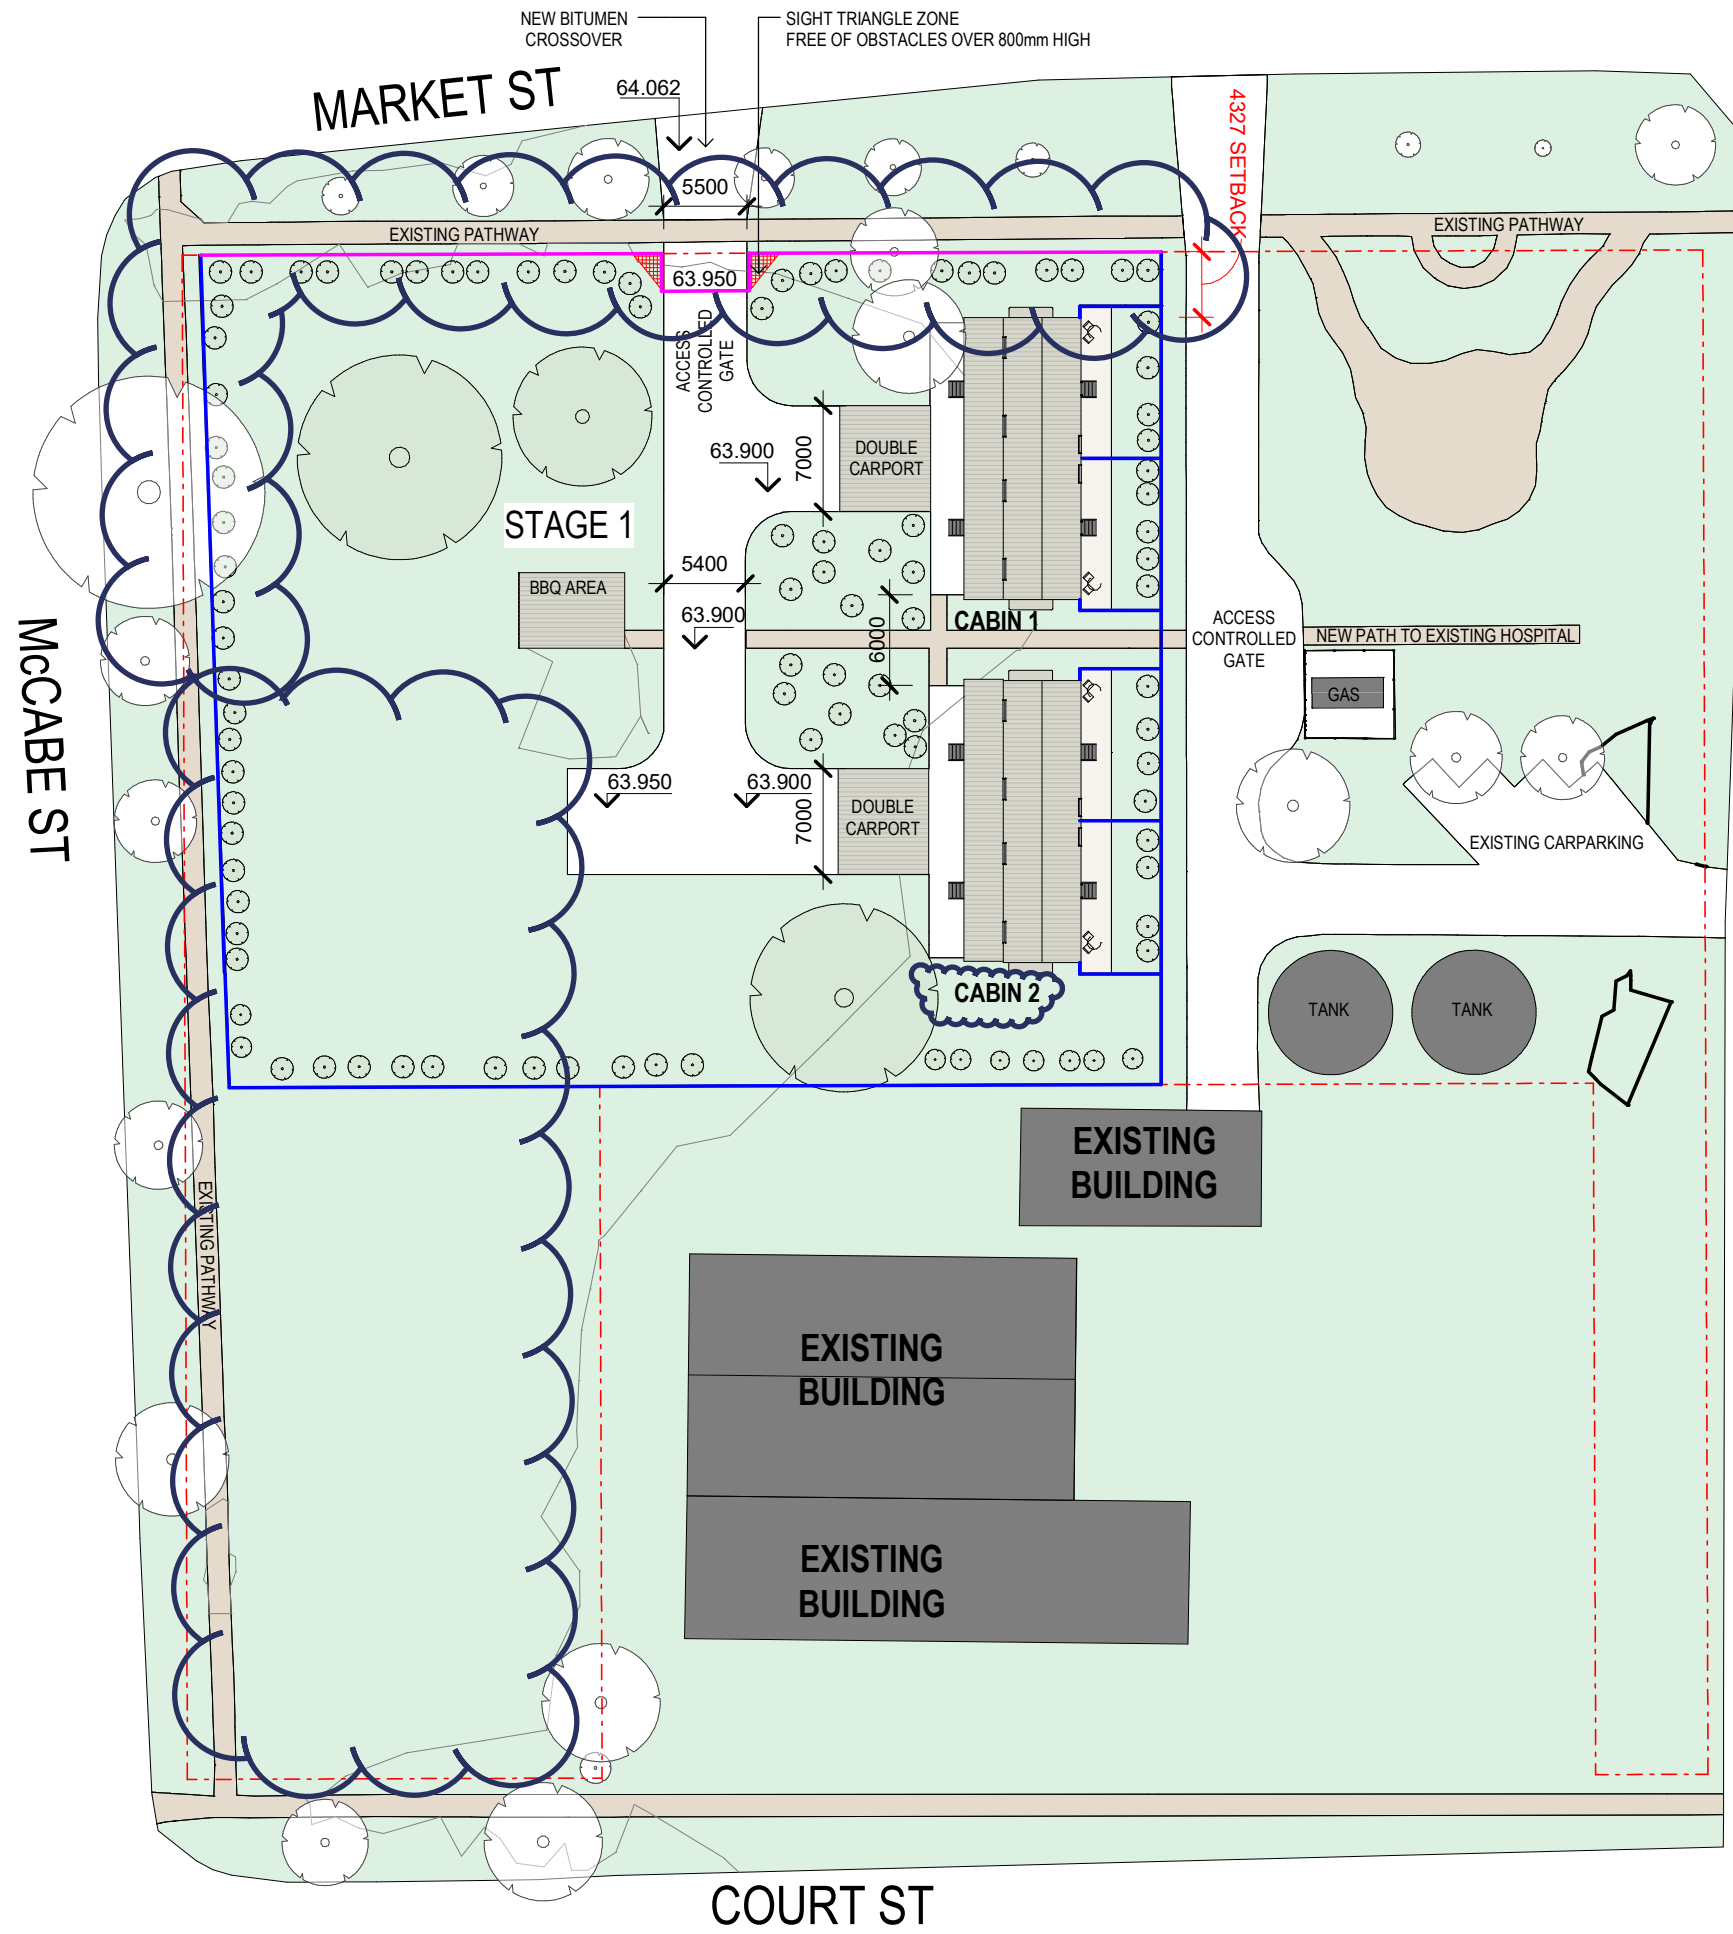

CORRUGATED METAL FENCE  
FINISH: COLORBOND SURFMIST  
LOCATION: CABIN & SHED BACKYARDS

**LEGEND**

- CONCRETE PATHWAY
- 1800H SOLID COLORBOND FENCE
- 1800H ALUMINIUM FENCE
- TITLE BOUNDARY
- EXISTING TREE
- NEW PLANTING
- TREE TO BE DEMOLISHED

# SITE PLAN

BALRANALD KWA

DATE: 6/12/2023 9:47:40 AM


Project Number **10628**



Scale **1 : 500@A3**

Date **27/11/23**

Drawing Number **A10-001**

Amended 1/2/24

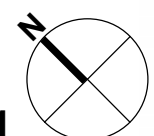

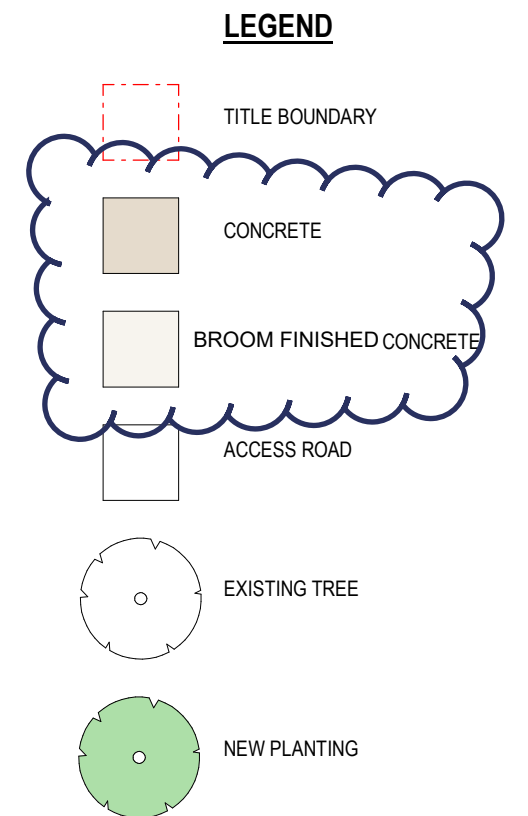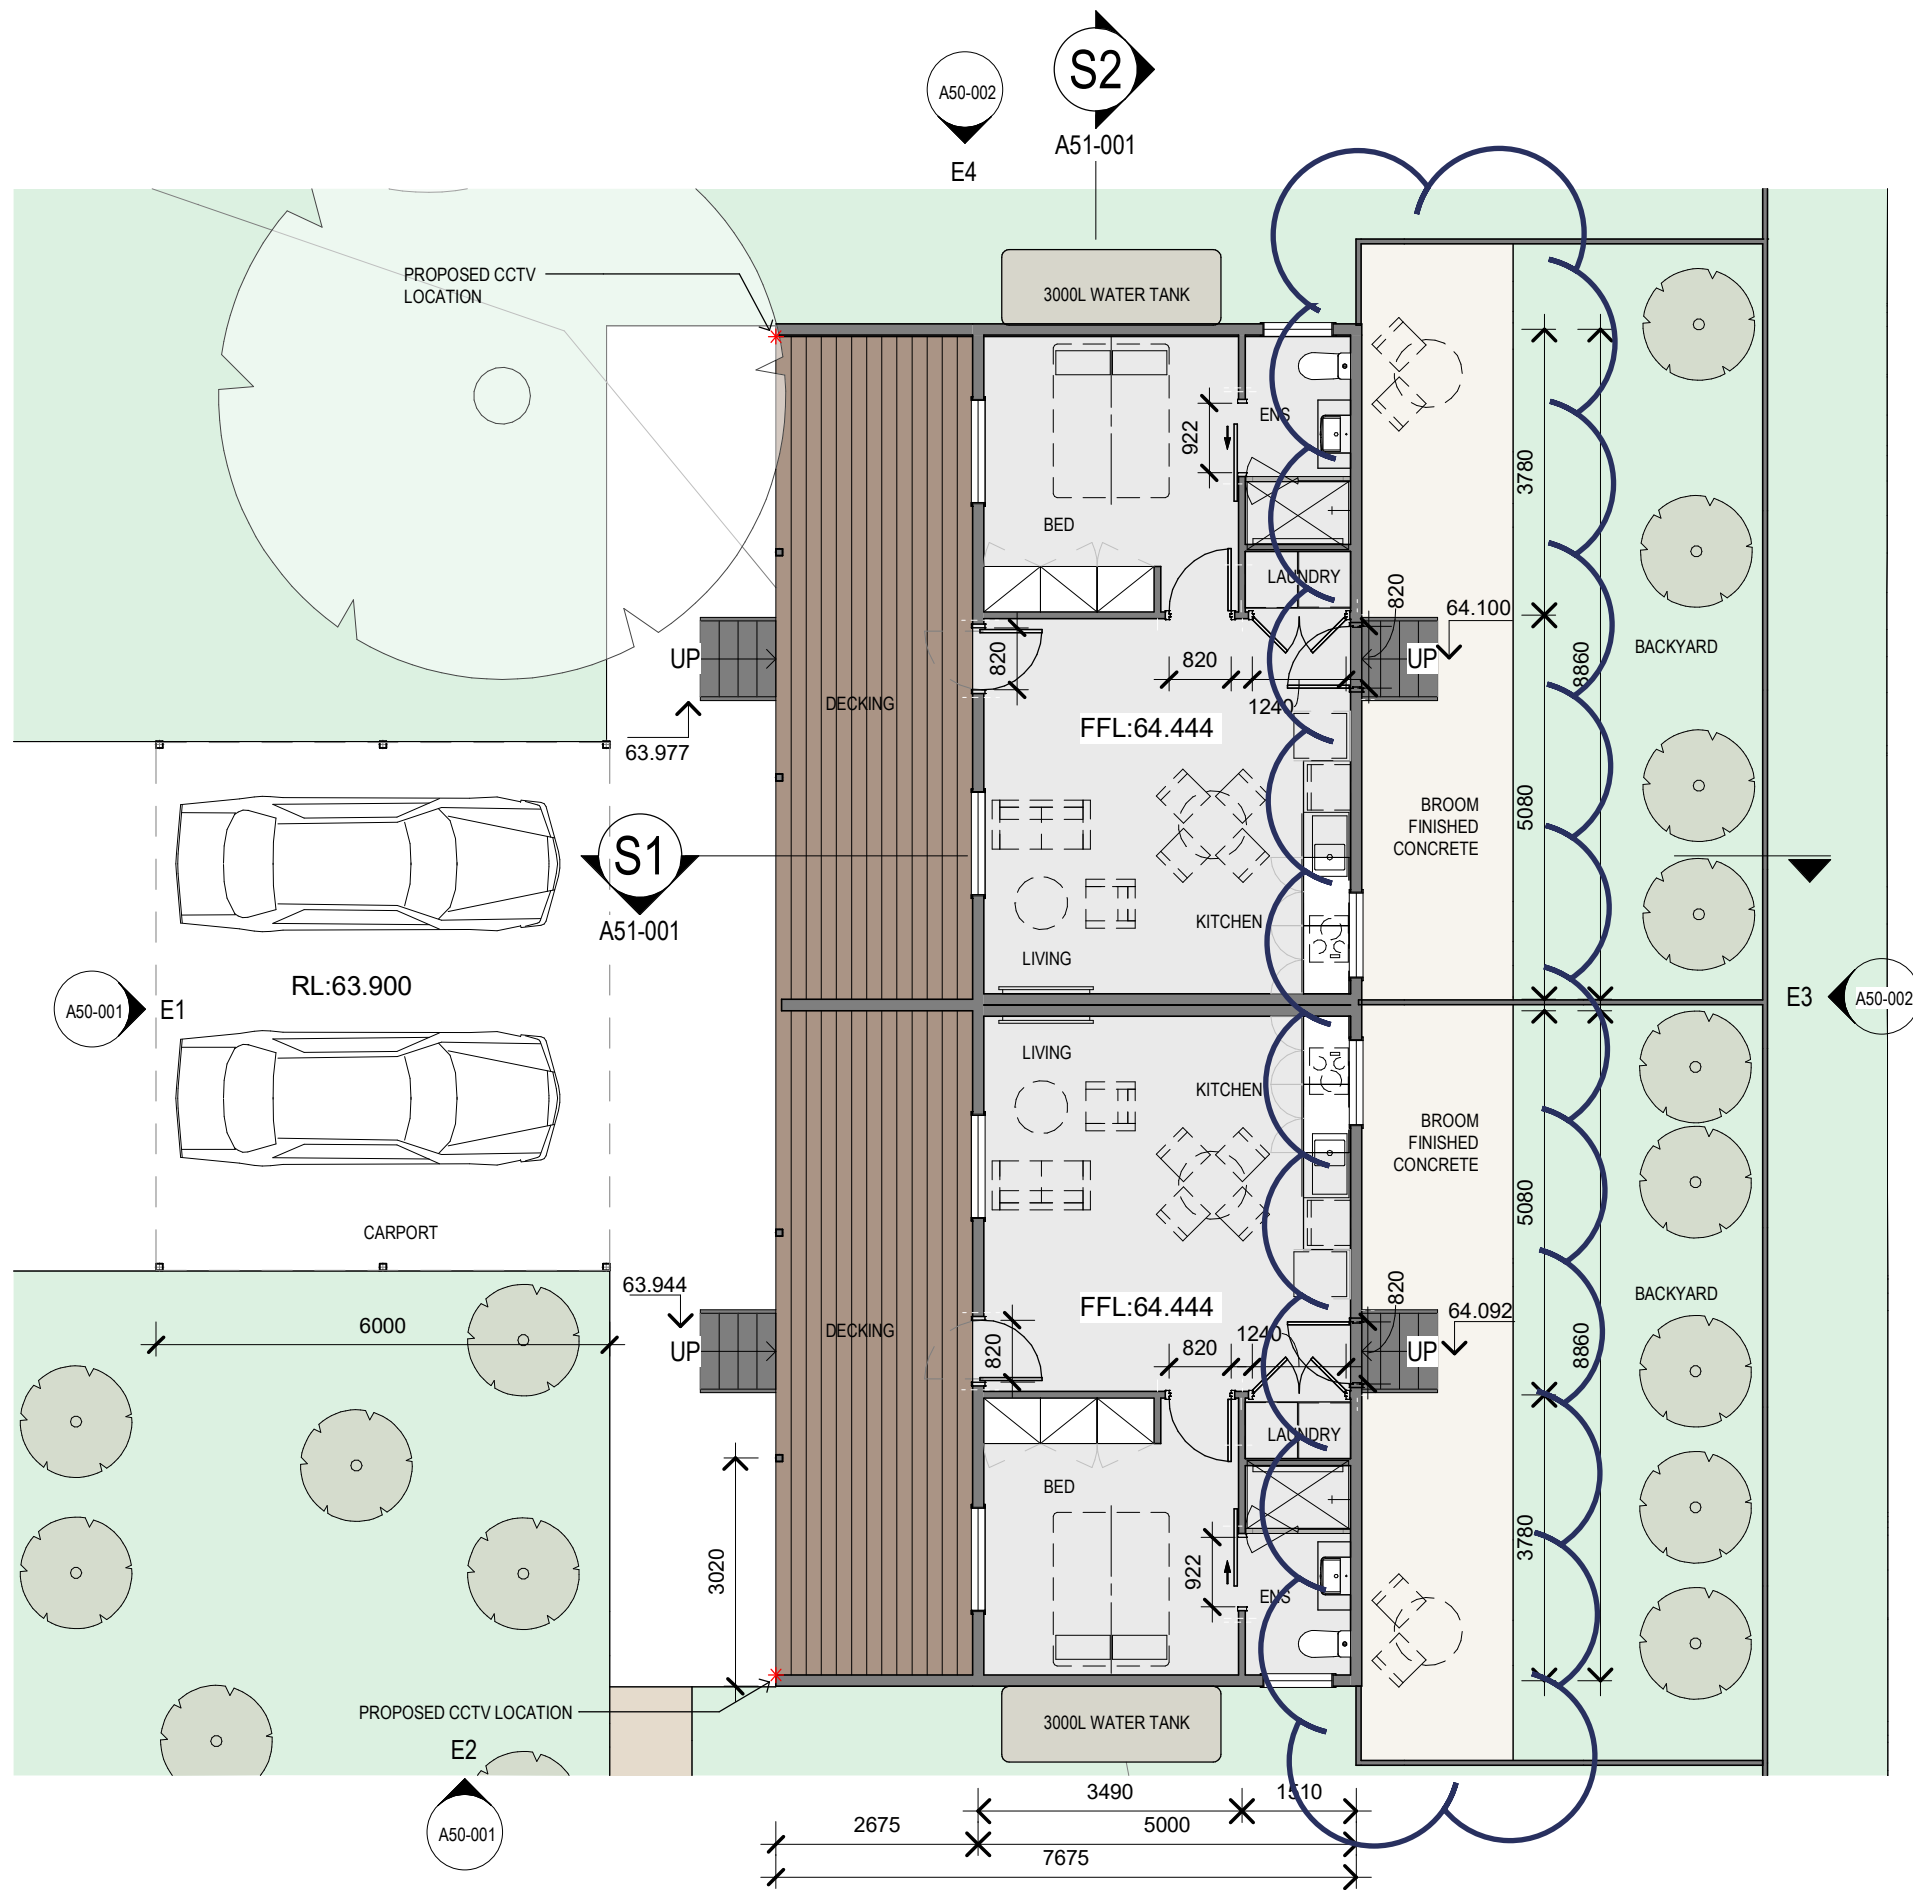

# FLOOR PLAN - CABIN 1

BALRANALD KWA

DATE: 6/12/2023 9:47:42 AM


RL63.944


Scale 1 : 100@A3

Project Number 10628

Date 27/11/23 Drawing Number A20-001

Amended 1/2/24

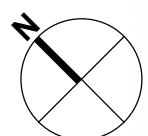

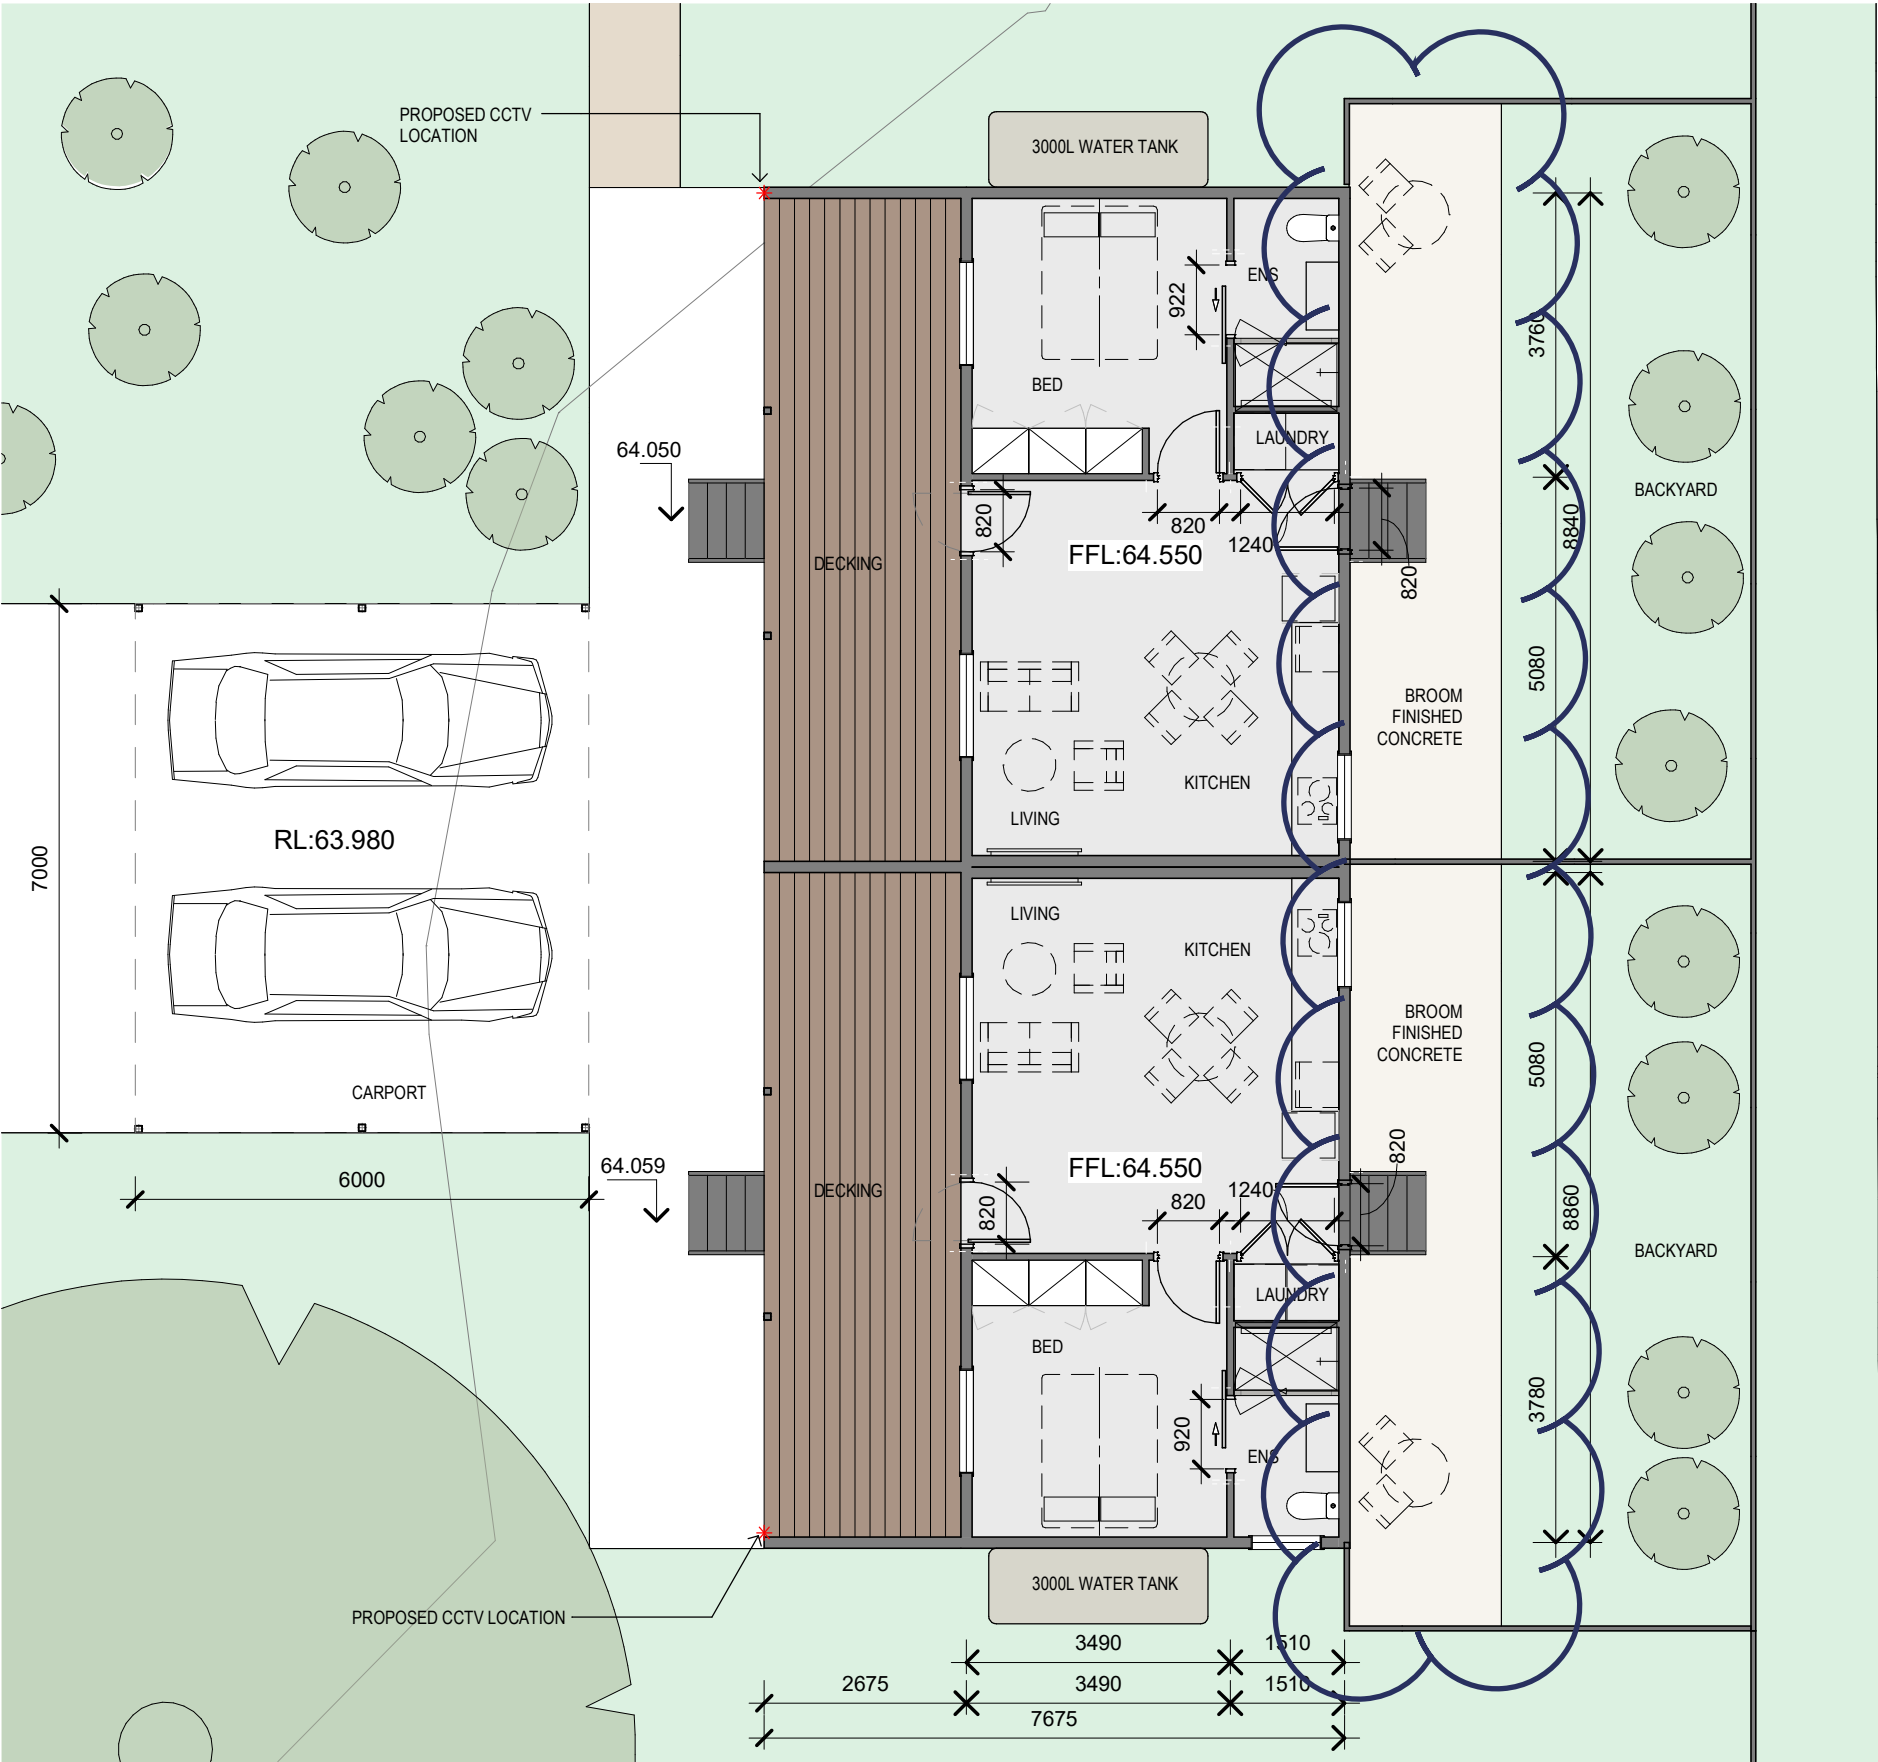

**LEGEND**

- TITLE BOUNDARY
- CONCRETE PATHWAY
- BROOM FINISHED CONCRETE
- ACCESS ROAD
- EXISTING TREE
- NEW PLANTING

FLOOR PLAN - CABIN 2

RL64.550

Project Number10628


BALRANALD KWA


Scale 1 : 100@A3

Date 27/11/23 Drawing Number A20-002

Amended 1/2/24

DATE: 6/12/2023 9:47:44 AM

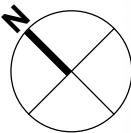

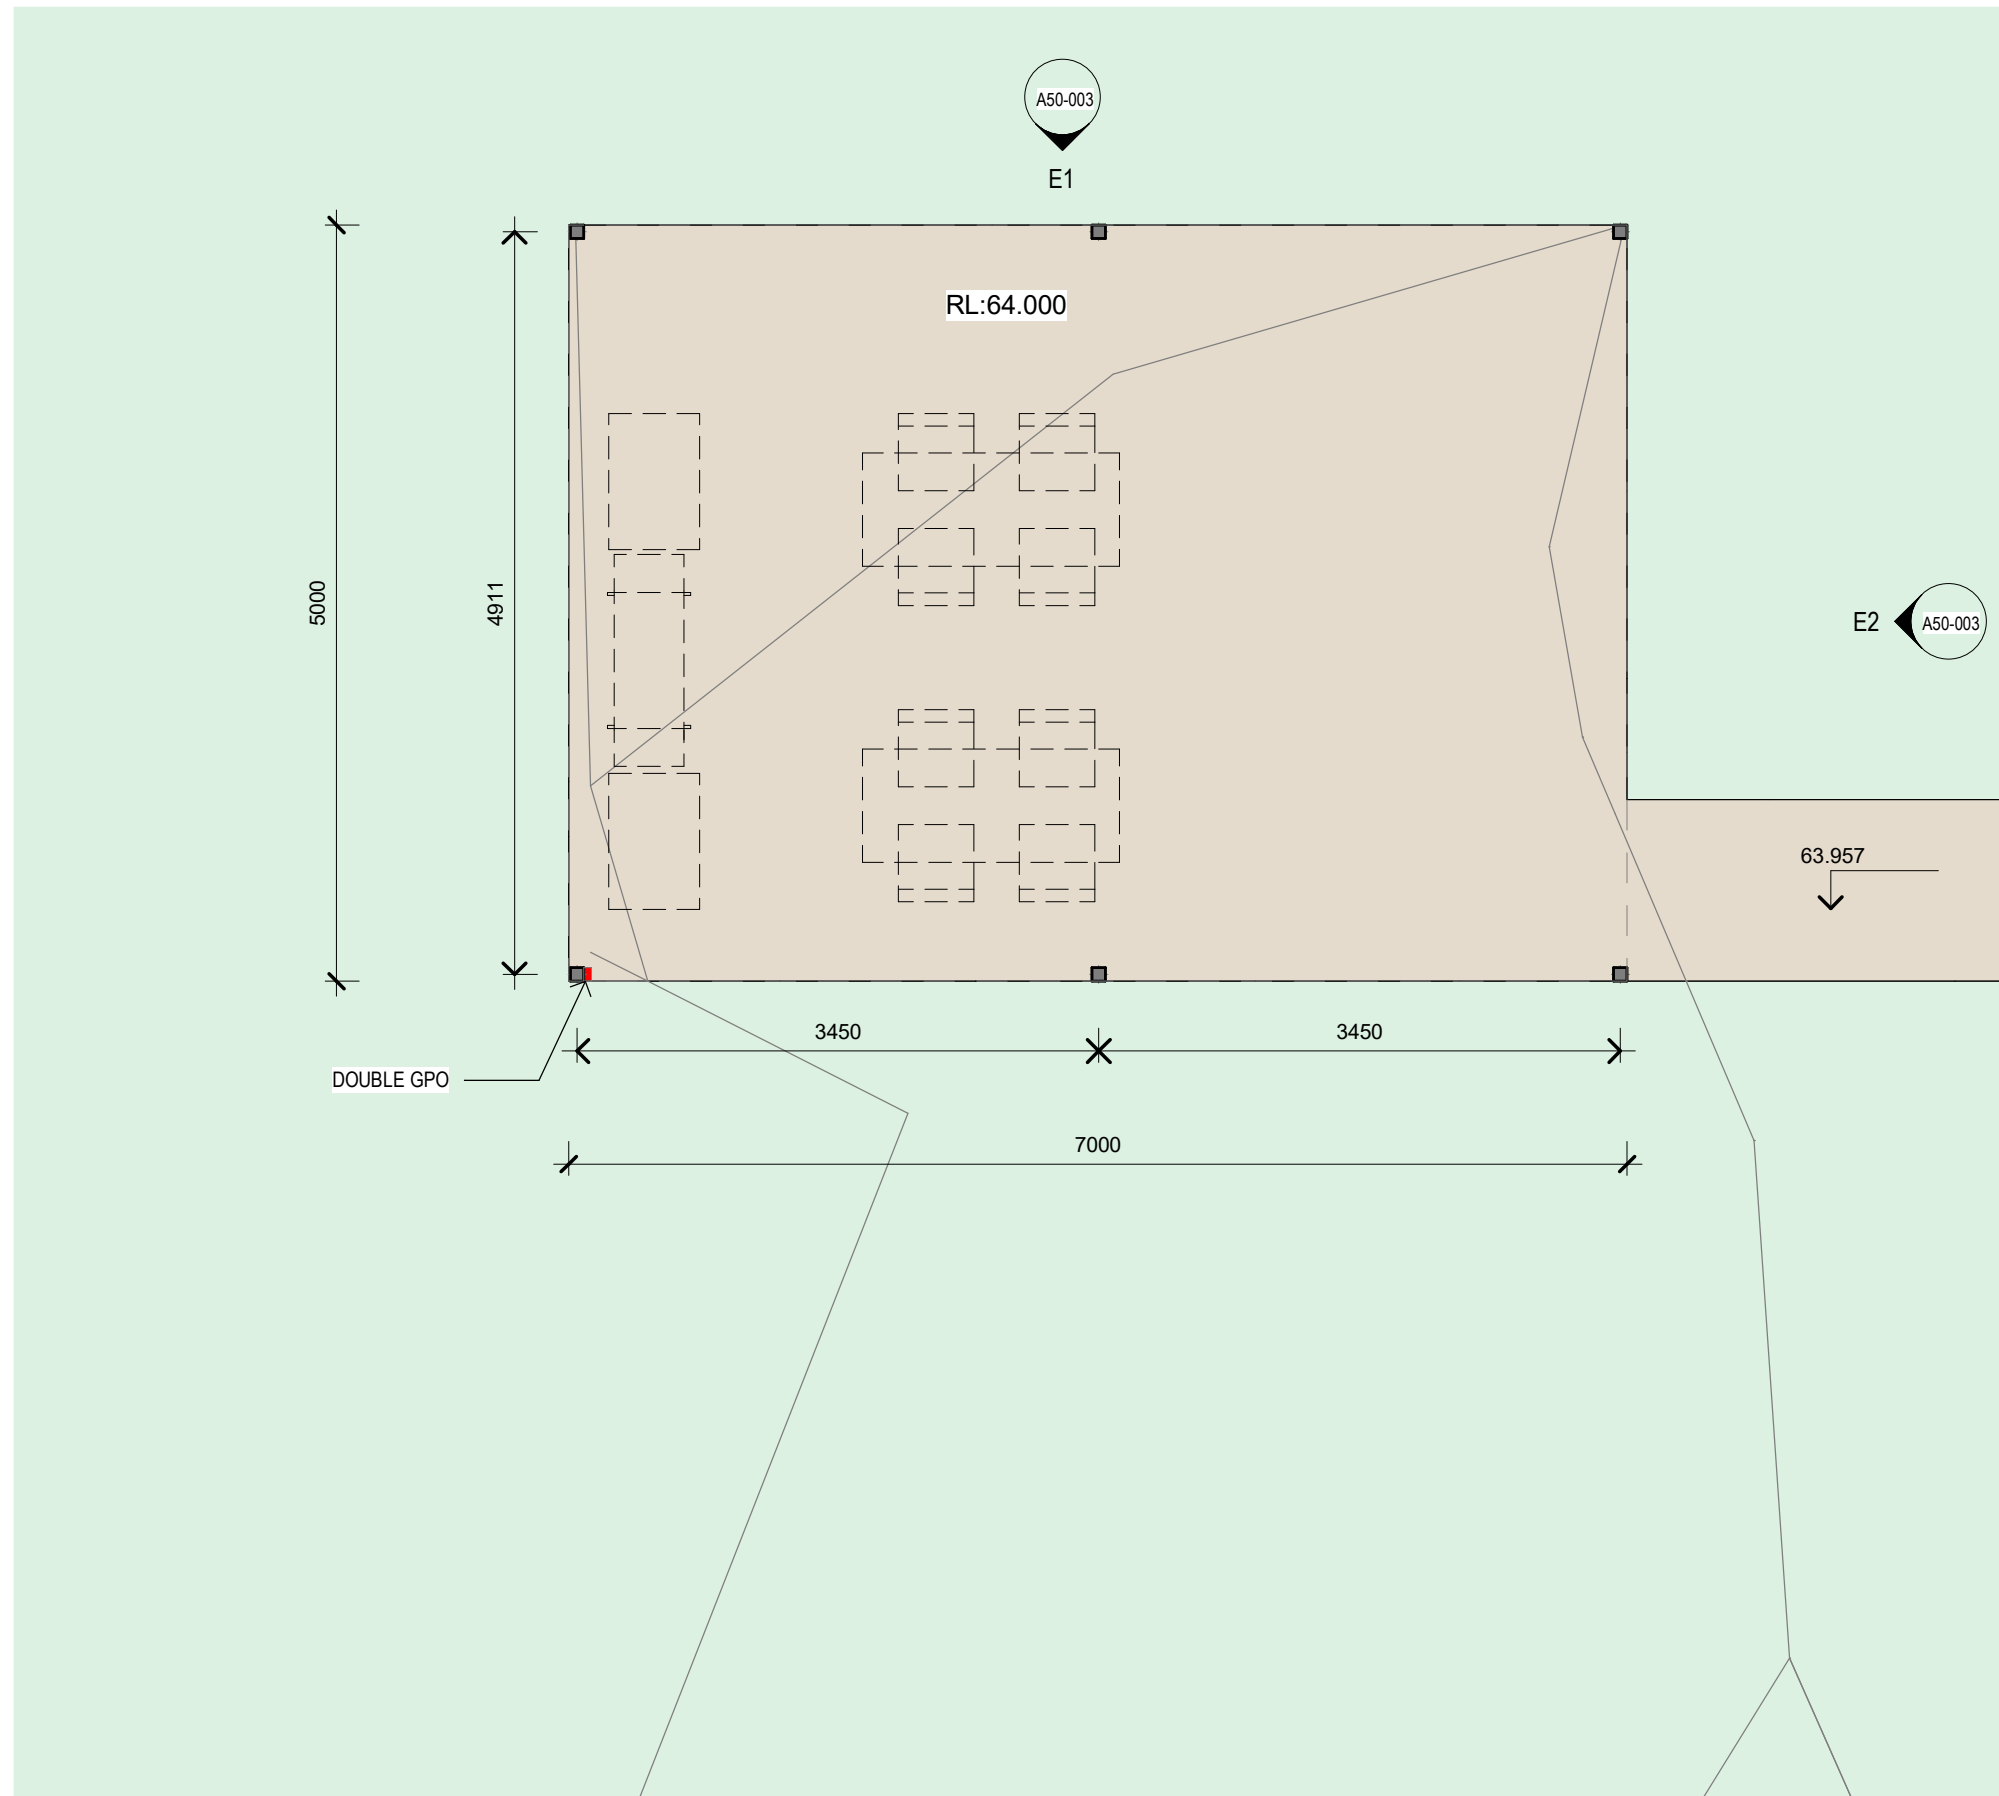

# OVERALL PLAN - BBQ AREA

BALRANALD KWA


DATE: 6/12/2023 9:47:46 AM


RL64.000

Project Number 10628

Scale As indicated @ A3 Date 27/11/23 Drawing Number A20-003

Amended 1/2/24

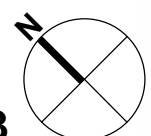

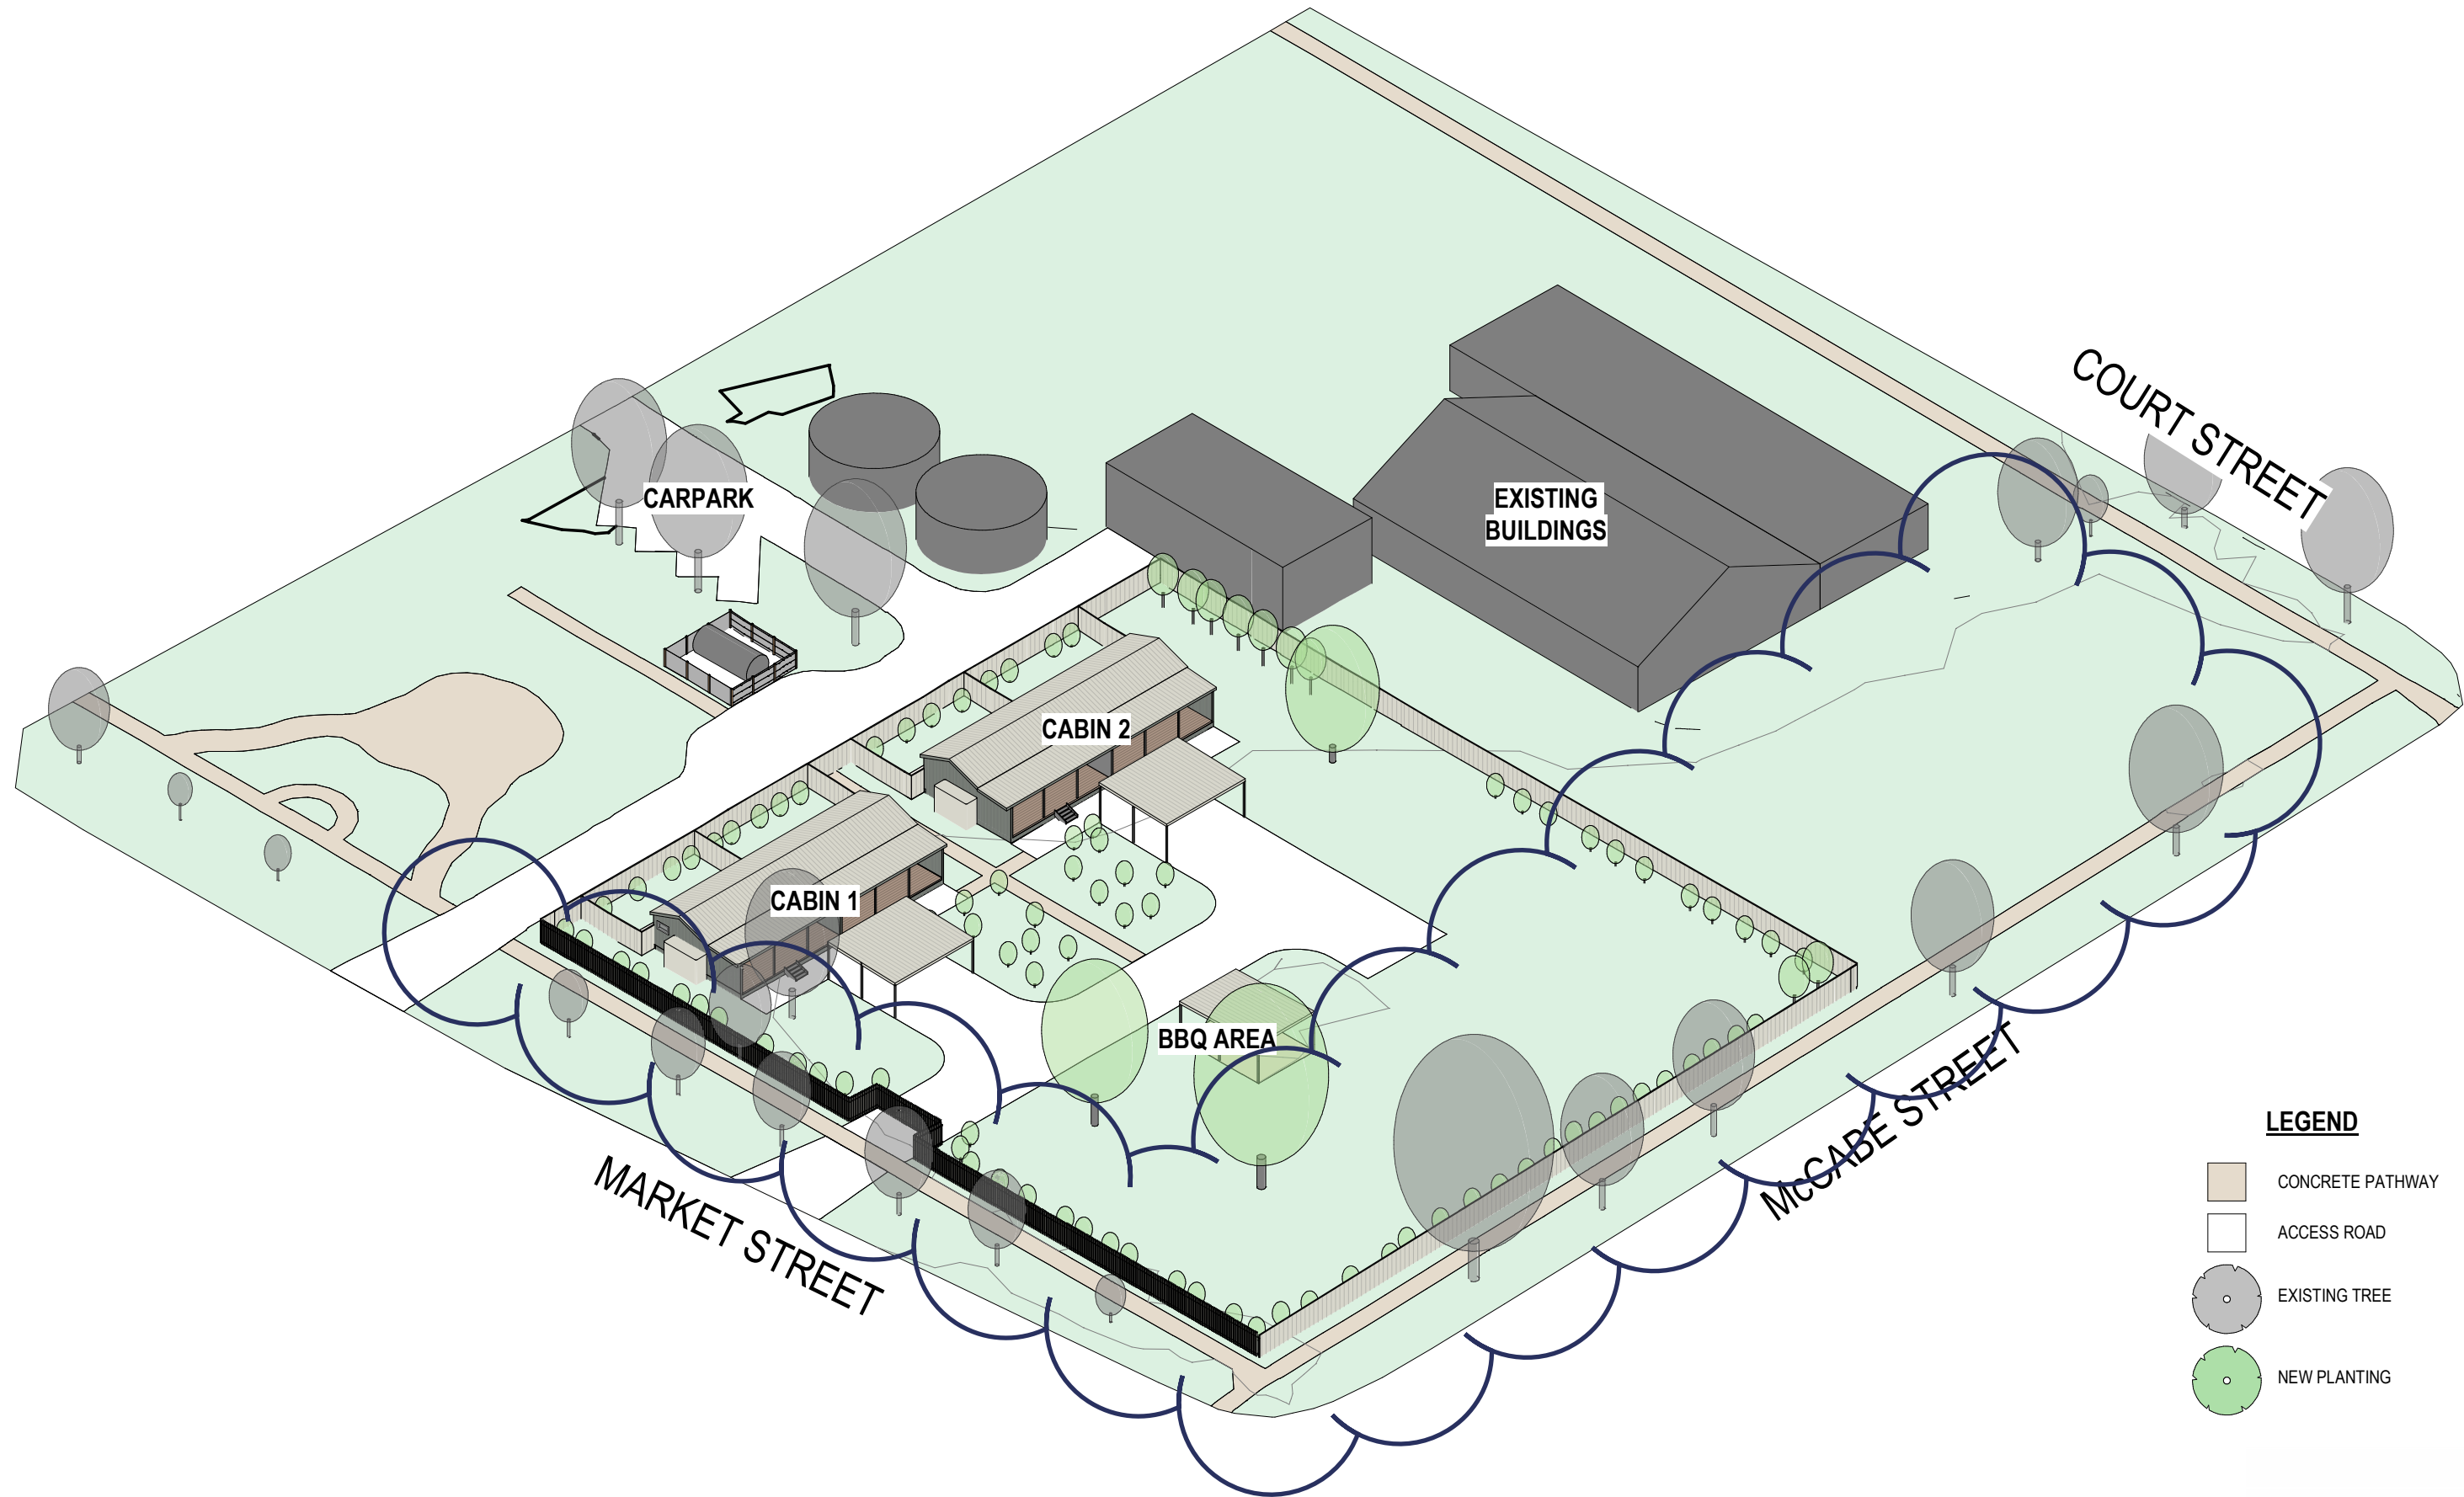

**LEGEND**

-  CONCRETE PATHWAY
-  ACCESS ROAD
-  EXISTING TREE
-  NEW PLANTING

# MASSING STUDY

BALRANALD KWA

DATE: 6/12/2023 9:48:31 AM

Project Number **10628**

Scale **1 : 500@A3**

Date **27/11/23** Drawing Number **A90-001**

Amended 1/2/24

