



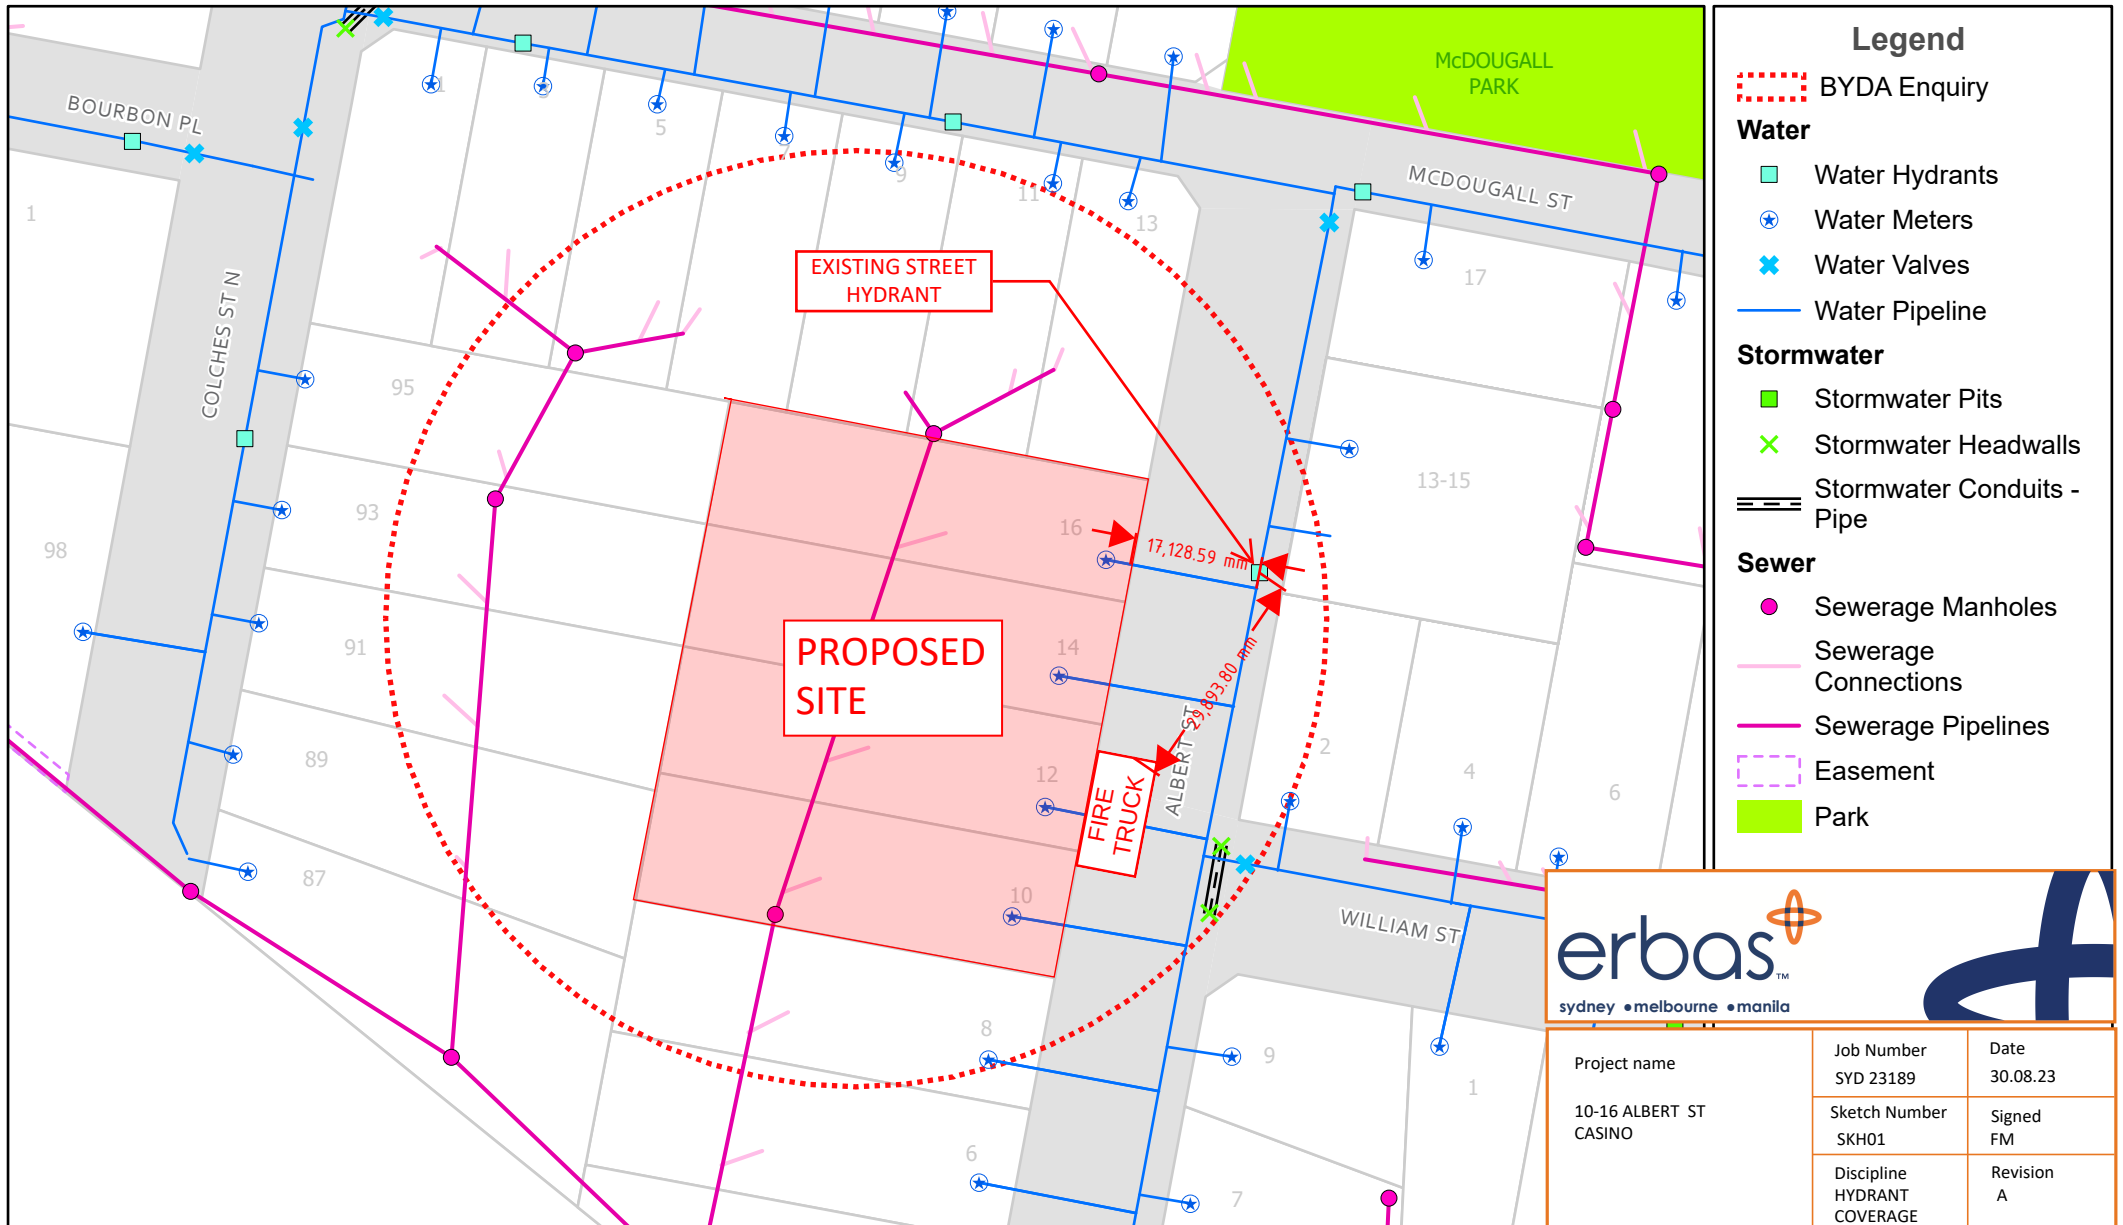

In an emergency contact Richmond Valley Council on (02) 6660 0300


11/04/23 (valid for 30 days)

Plans generated by SmarterWX™ Automate

 

Scale 1:1,000

0 5 10 20 40MM
SCALE FOR PRINTING
PURPOSE ONLY

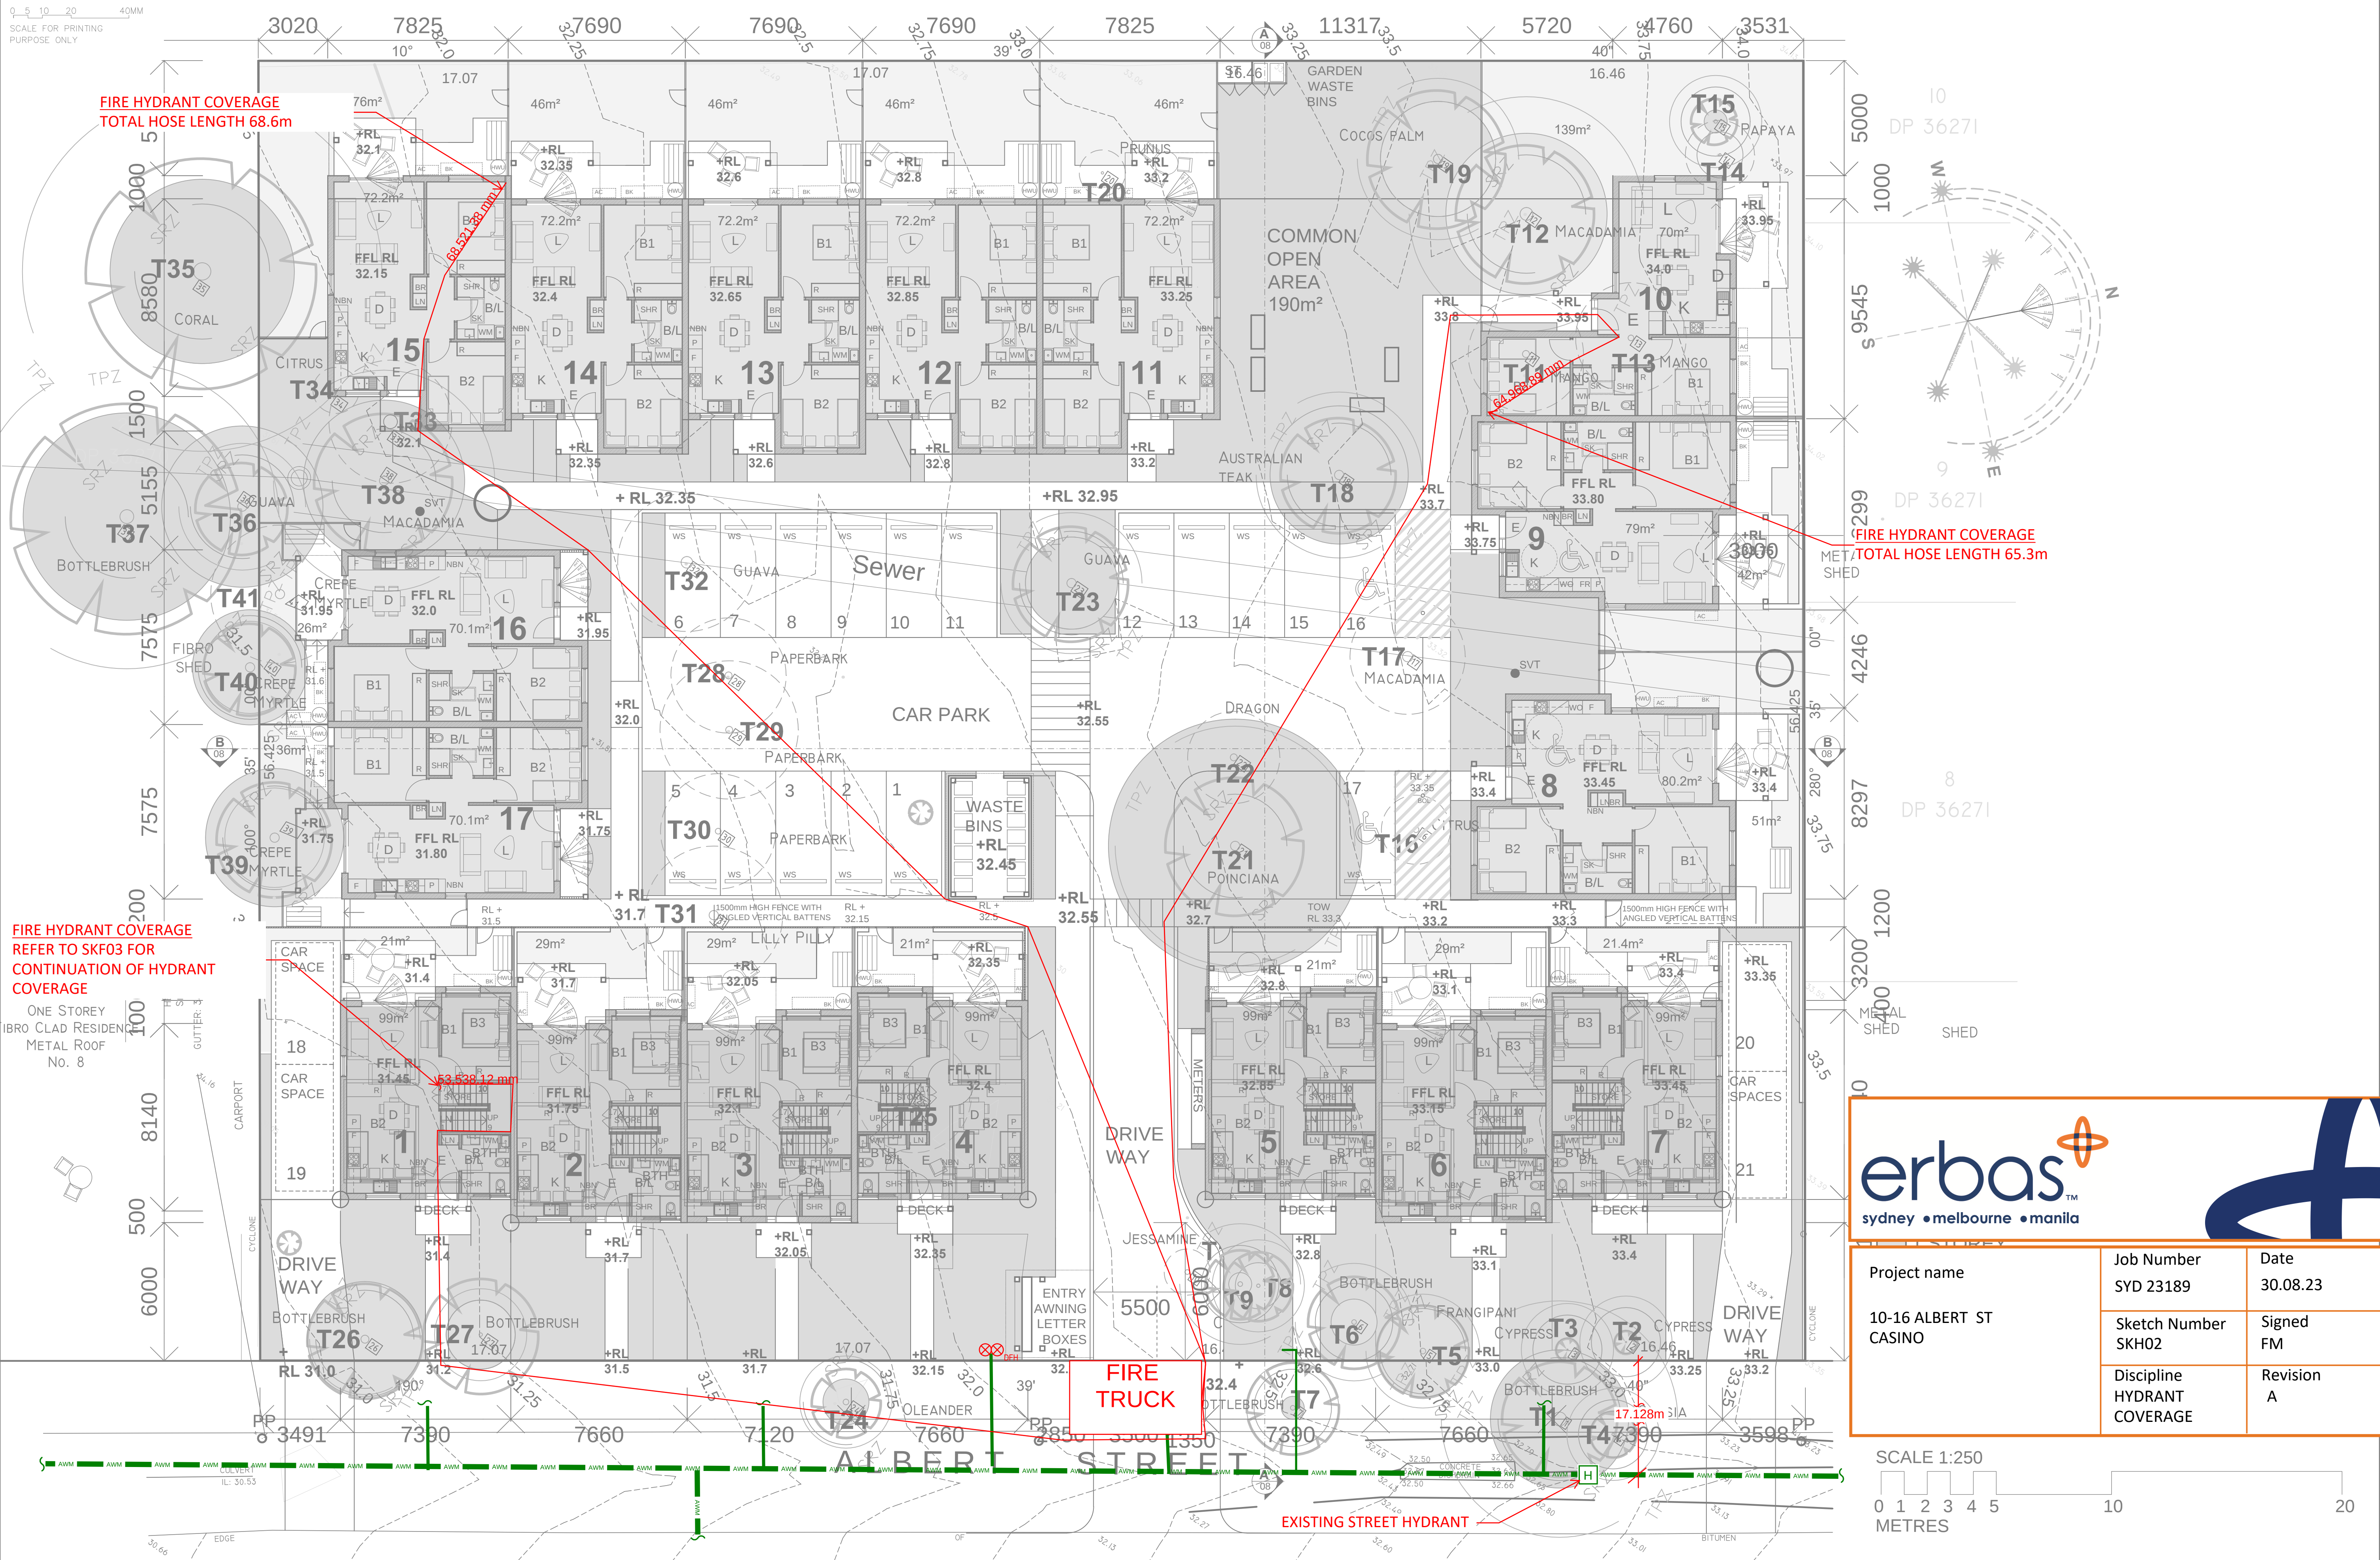


FIRE HYDRANT COVERAGE
REFER TO SKF03 FOR
CONTINUATION OF HYDRANT
COVERAGE

ONE STOREY
FIBRO CLAD RESIDENTIAL
METAL ROOF
No. 8



Project name	Job Number SYD 23189	Date 30.08.23
10-16 ALBERT ST CASINO	Sketch Number SKH02	Signed FM
	Discipline HYDRANT COVERAGE	Revision A

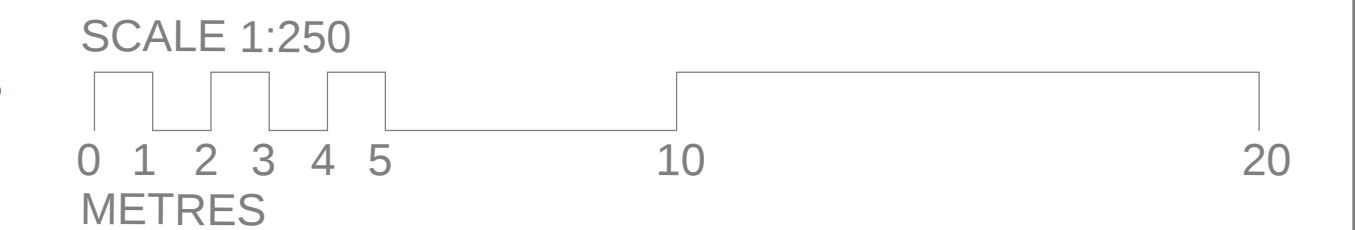

 LOCKED BAG 5022 PARRAMATTA NSW 2124 PHONE No 1800 738 718 https://www.dpie.nsw.gov.au/land-and-housing-corporation	 Barry Rush & Associates Pty Ltd Architects, Nominated Architect: Barry John Rush ARB Registration No 3753 Suite 25A, 2 Beattie Street, Balmain, NSW Phone: (02) 9555 8028 Email: info@barryrush.com.au www.barryrush.com.au			ARCHITECT BARRY RUSH & ASSOCIATES PTY LTD PH (02) 9555 8028	CIVIL AND STRUCTURAL CONSULTANT	BUSINESS PARTNER: PROJECT: HOUSING DEVELOPMENT 10-16 ALBERT STREET CASINO, NSW LOTS 22, 23, 24 & 25 in DP 36270	TITLE: SITE PLAN	STATUS: SKETCH					
		C								DATE: 5/04/23	SCALE: 1:125	PROJ: -	PROJECT NO: BGZDZ
		B											
		A											
		REV	DATE	NOTATION/AMENDMENT									
		DO NOT SCALE DRAWINGS. CHECK ALL DIMENSIONS ON SITE. FIGURED DIMENSIONS TAKE PRECEDENCE.			LANDSCAPE CONSULTANT GREENLAND DESIGN PTY LTD PH 0403 164 198	ELECTRICAL CONSULTANT		FILE: SK12 Albert St Casino.dwg	PLOTTED: 27/03/2023 4:16 PM	TYPE: A	SHEET: A03	REV: A	

