

St George Hospital


Landscape REF

Drawing Schedule

Drawing Number	Drawing Title	Scale
REF2-000	Landscape Coversheet	N/A
REF2-100	Landscape Site Plan	1:250
REF2-101	Landscape Plan - 1	1:100
REF2-102	Landscape Plan - 2	1:100

Plant Schedule

	Botanic Name	Common Name	Mature Size (H x W)	Pot Size	Density
TREES					
Al	Acacia implexa	Hickory Wattle	8 x 7	200L	As Shown
Ac	Angophora costata	Sydney Red Gum	15 x 8	200L	As Shown
Cgl	Casuarina glauca	Swamp Oak	15 x 5	100L	As Shown
Bs	Banksia serrata	Old Man Banksia	10 x 6	200L	As Shown
Er	Elaeocarpus reticulatus	Blue Berry Ash	13 x 6	200L	As Shown
Ep	Eucalyptus piperita	Sydney Peppermint	15 x 5	200L	As Shown
MATRIX 2 Embankment Planting					
Cr	Correa reflexa	Native Fuschia	0.5 x 1	200mm	
PI	Persoonia linearis	Narrow Leaved Geebung	2 x 3	200mm	
WAB	Westringia 'Aussie Box'	Aussie Box	0.8 x 0.8	200mm	3/m2
DLJ	Dianella 'Little Jess'	Native Flax	0.2 x 1	150mm	
LI	Lomandra longifolia	Mat Rush	0.75 x 1	150mm	
Cg	Carpobrotus glaucescens	Pigface	0.2 x 1	150mm	
CASURINA GROVE					
Ca	Carex appressa	Tall Sedge	0.8 x 0.7	150mm	3/m2
LI	Lomandra longifolia	Mat Rush	0.75 x 1	150mm	

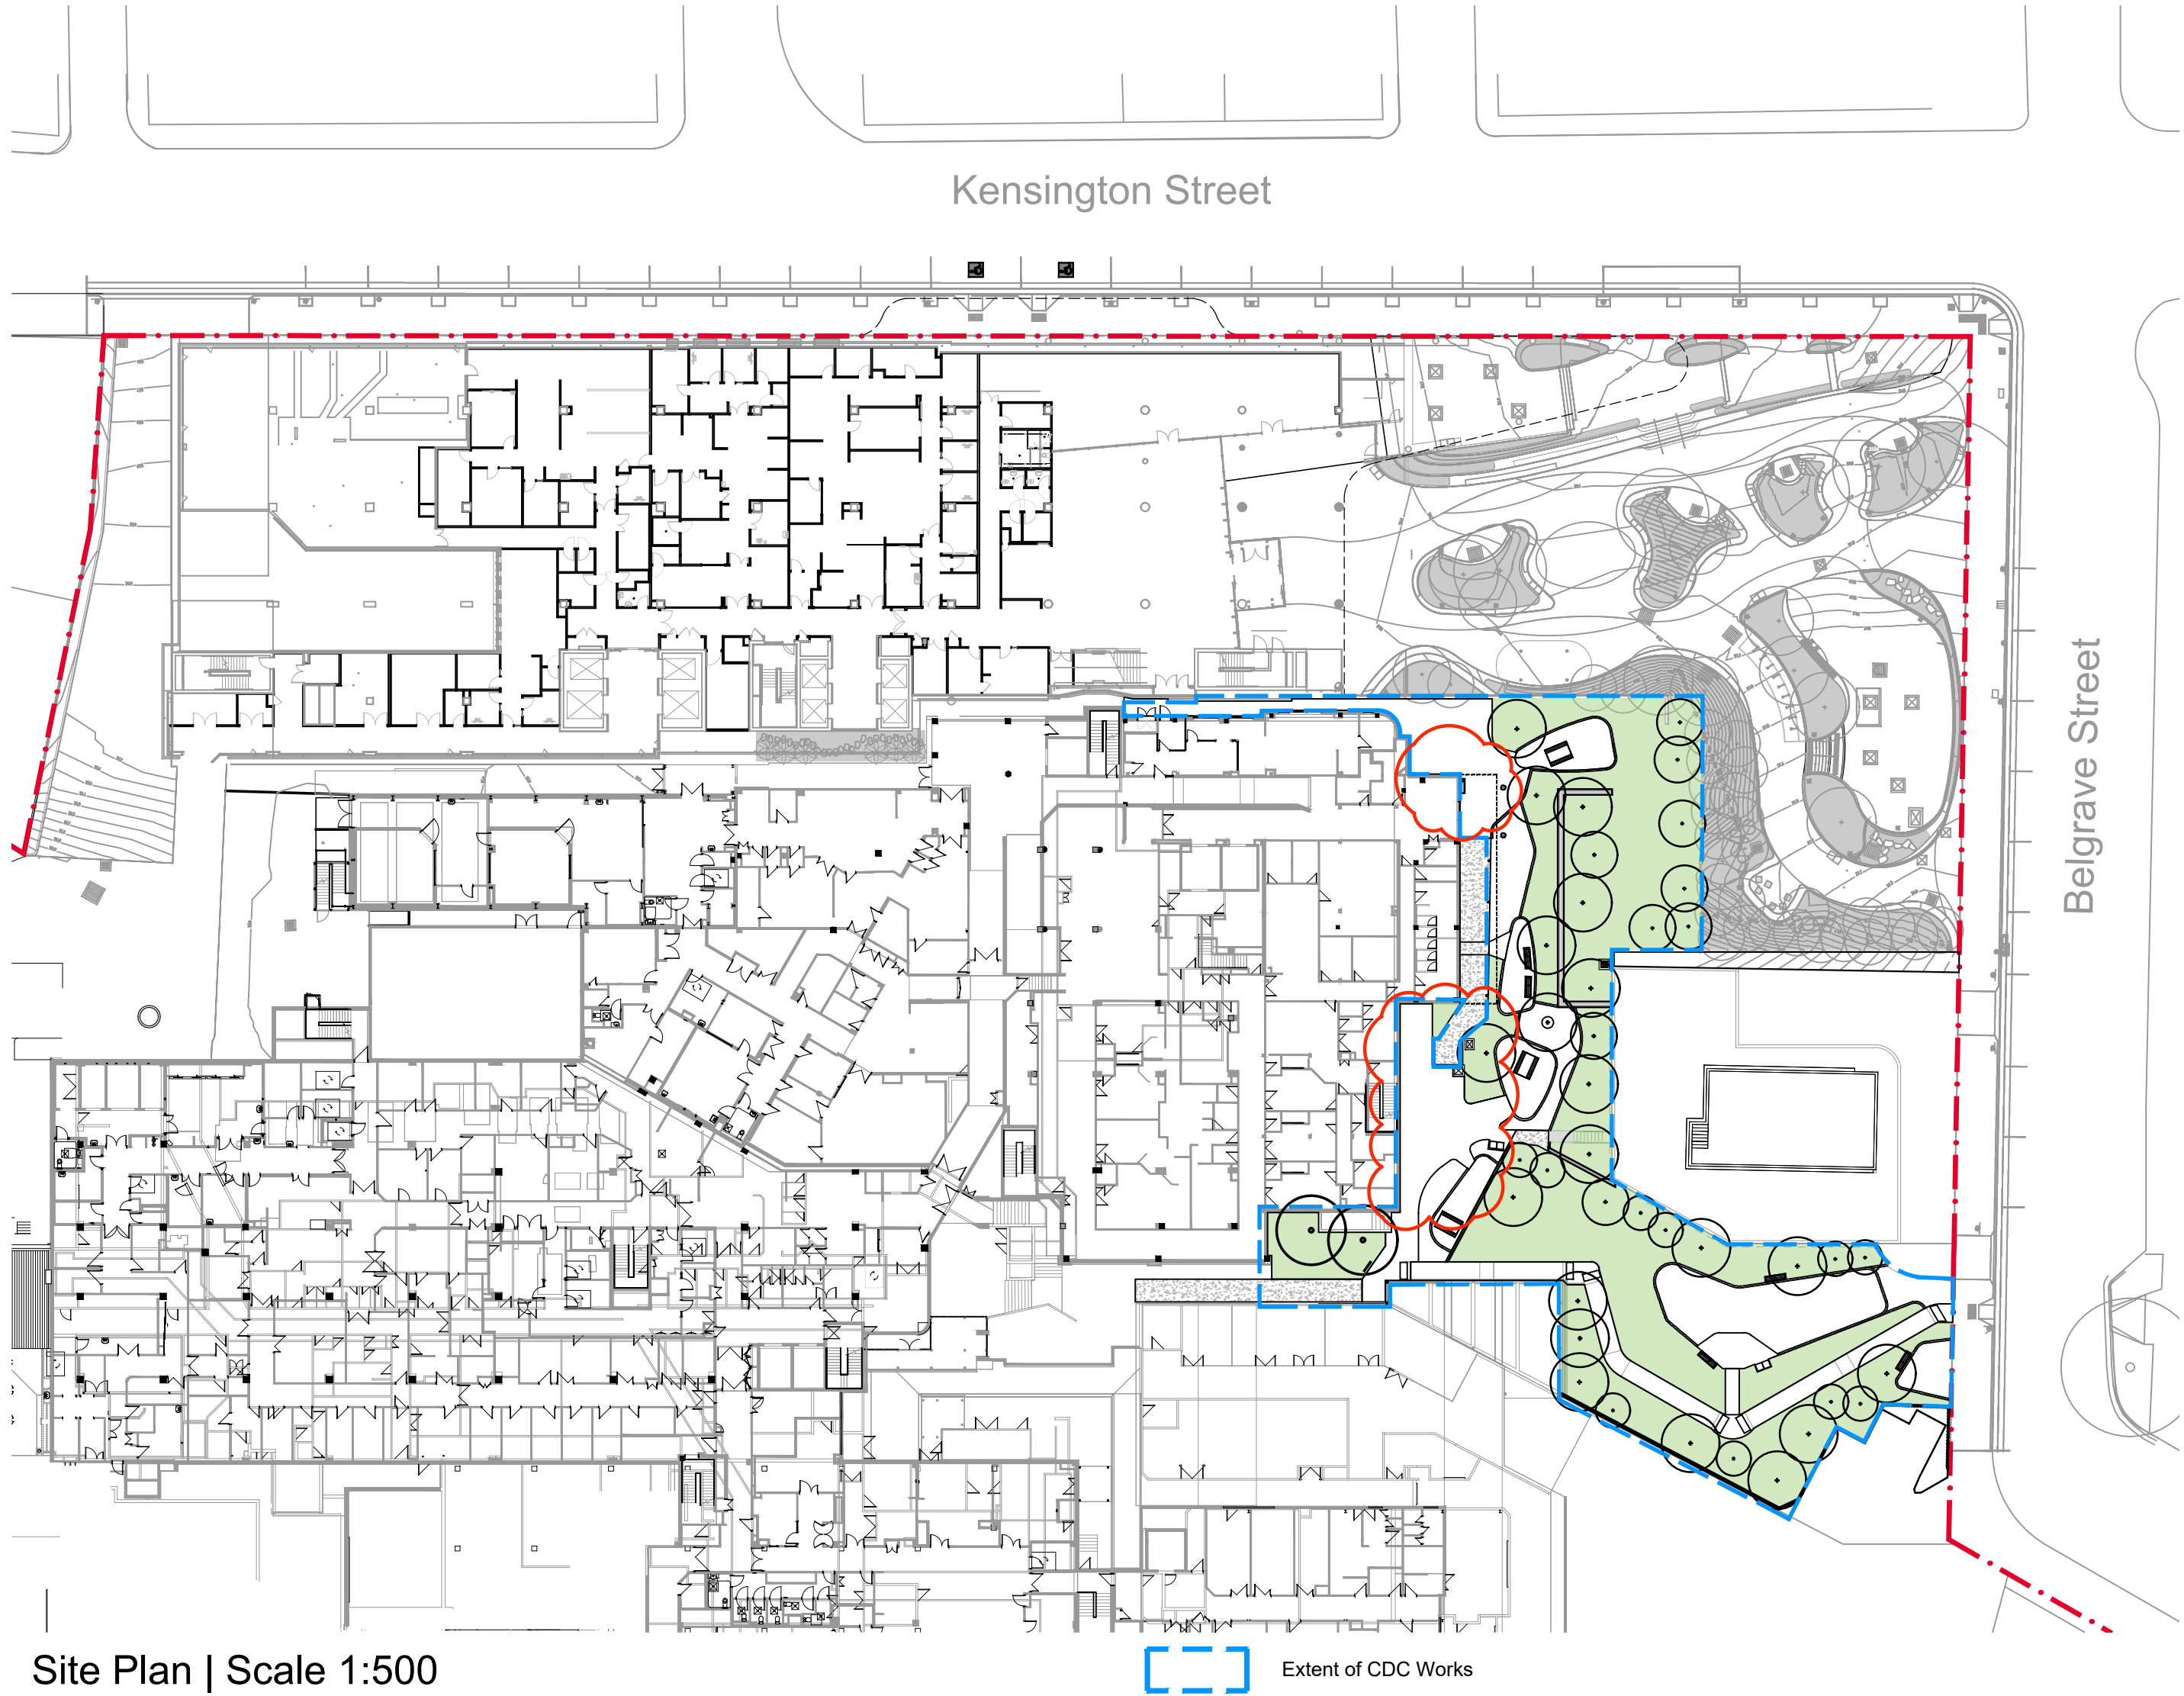

NOT FOR CONSTRUCTION

© 2021 Site Image (NSW) Pty Ltd. ABN 44 801 262 380 as agent for Site Image NSW Partnership. All rights reserved. This drawing is copyright and shall not be reproduced or copied in any form or by any means (graphic, electronic or mechanical including photocopy) without the written permission of Site Image (NSW) Pty Ltd. Any license, expressed or implied, to use this document for any purpose what so ever is restricted to the terms of the written agreement between Site Image (NSW) Pty Ltd and the instructing party.

The contractor shall check and verify all work on site (including work by others) before commencing the landscape installation. Any discrepancies are to be reported to the Project Manager or Landscape Architect prior to commencing work. Do not scale this drawing. Any required dimensions not shown shall be referred to the Landscape Architect for confirmation.

3	Updated for Comment	RG	NM	10.02.2025
2	Updated for Comment	RG	NM	08.11.2024
1	Preliminary	RG	NM	29.10.2024
Issue	Revision Description	Drawn	Check	Date

Health Infrastructure



Determined Approval

REF Approval No: 06/2025
Date: 20/05/2025

SITE IMAGE



Landscape Architects
Level 1, 3-5 Baptist Street
Redfern NSW 2016
Australia

Tel: (61 2) 8332 5600
Fax: (61 2) 9698 2877
www.siteimage.com.au

Client
Health Infrastructure

Project
St George Hospital

Drawing Name
Landscape Coversheet

REF

Scale As Shown @ A1

Job Number
SS21-4660

Drawing Number

Issue
REF2-000 3



© 2021 Site Image (NSW) Pty Ltd. ABN 44 801 262 380 as agent for Site Image NSW Partnership. All rights reserved. This drawing is copyright and shall not be reproduced or copied in any form or by any means (graphic, electronic or mechanical including photocopy) without the written permission of Site Image (NSW) Pty Ltd. Any license, expressed or implied, to use this document for any purpose what so ever is restricted to the terms of the written agreement between Site Image (NSW) Pty Ltd and the instructing party.

The contractor shall check and verify all work on site (including work by others) before commencing the landscape installation. Any discrepancies are to be reported to the Project Manager or Landscape Architect prior to commencing work. Do not scale this drawing. Any required dimensions not shown shall be referred to the Landscape Architect for confirmation.

3	Updated for Comment
2	Updated for Comment
1	Preliminary
Issue	Revision Description

RG	NM	10.02.2025
RG	NM	08.11.2024
RG	NM	29.10.2024
Drawn	Check	Date


Legend

- Site Boundary
- Scope of Works
- Existing Trees to be Retained
- Proposed Trees Refer Plant Schedule

- Matrix 2 Embankment Planting Refer Plant Schedule
- P1 Concrete Paving
- P2 Concrete Paving
- P7 Concrete Paving

- Turf
- E1 Flush Concrete Edge
- E2 Steel Edge
- E4 Raised Hob Edge

- F5 Seat
- F11 Picnic Table Setting
- F12 Bins

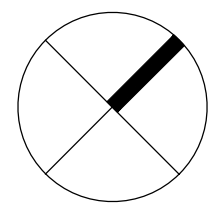

SITE IMAGE



Landscape Architects
Level 1, 3-5 Baptist Street
Redfern NSW 2016
Australia
Tel: (61 2) 8332 5600
Fax: (61 2) 9698 2877
www.siteimage.com.au

Client
Health Infrastructure

Project
St George Hospital

Drawing Name
Landscape Masterplan

Scale 1:250 @ A1
Job Number
SS21-4660

REF
Drawing Number
REF2-100
Issue
3



NOT FOR CONSTRUCTION

For continuation refer REF-102

© 2021 Site Image (NSW) Pty Ltd. ABN 44 801 262 380 as agent for Site Image NSW Partnership. All rights reserved. This drawing is copyright and shall not be reproduced or copied in any form or by any means (graphic, electronic or mechanical including photocopy) without the written permission of Site Image (NSW) Pty Ltd. Any license, expressed or implied, to use this document for any purpose what so ever is restricted to the terms of the written agreement between Site Image (NSW) Pty Ltd and the instructing party.

The contractor shall check and verify all work on site (including work by others) before commencing the landscape installation. Any discrepancies are to be reported to the Project Manager or Landscape Architect prior to commencing work. Do not scale this drawing. Any required dimensions not shown shall be referred to the Landscape Architect for confirmation.

3	Updated for Comment
2	Updated for Comment
1	Preliminary
Issue	Revision Description


RG	NM	10.02.2025
RG	NM	08.11.2024
RG	NM	29.10.2024
Drawn	Check	Date

- Legend
- Site Boundary
 - Scope of Works
 - Existing Trees to be Retained
 - Proposed Trees Refer Plant Schedule

- Matrix 2 Embankment Planting Refer Plant Schedule
- P1 Concrete Paving
- P2 Concrete Paving
- P7 Concrete Paving

- Turf
- E1 Flush Concrete Edge
- E2 Steel Edge
- E4 Raised Hob Edge

- F5 Seat
- F11 Picnic Table Setting
- F12 Bins

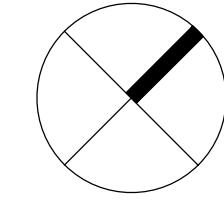

SITE IMAGE
Landscape Architects
Level 1, 3-5 Baptist Street
Redfern NSW 2016
Australia
Tel: (61 2) 8332 5600
Fax: (61 2) 9698 2877
www.siteimage.com.au

Client
Health Infrastructure
Project
St George Hospital

Drawing Name
Landscape Plan - 1

Scale 1:100 @ A1
Job Number
SS21-4660

REF
Drawing Number
1 2 3 4 5m
Issue
REF2-101 3



NOT FOR CONSTRUCTION

© 2021 Site Image (NSW) Pty Ltd. ABN 44 801 262 380 as agent for Site Image NSW Partnership. All rights reserved. This drawing is copyright and shall not be reproduced or copied in any form or by any means (graphic, electronic or mechanical including photocopy) without the written permission of Site Image (NSW) Pty Ltd. Any license, expressed or implied, to use this document for any purpose what so ever is restricted to the terms of the written agreement between Site Image (NSW) Pty Ltd and the instructing party.

The contractor shall check and verify all work on site (including work by others) before commencing the landscape installation. Any discrepancies are to be reported to the Project Manager or Landscape Architect prior to commencing work. Do not scale this drawing. Any required dimensions not shown shall be referred to the Landscape Architect for confirmation.

Issue	Revision	Description
2	Updated for Comment	
1	Preliminary	


Drawn	Check	Date
RG	NM	10.02.2025
RG	NM	29.10.2024

- Legend**
- Site Boundary
 - Scope of Works
 - Existing Trees to be Retained
 - Proposed Trees Refer Plant Schedule

- Matrix 2 Embankment Planting Refer Plant Schedule
- P1 Concrete Paving
- P2 Concrete Paving
- P7 Concrete Paving

- Turf
- E1 Flush Concrete Edge
- E2 Steel Edge
- E4 Raised Hob Edge

- F5 Seat
- F11 Picnic Table Setting
- F12 Bins

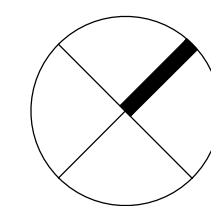

SITE IMAGE
Landscape Architects
Level 1, 3-5 Baptist Street
Redfern NSW 2016
Australia
Tel: (61 2) 8332 5600
Fax: (61 2) 9698 2877
www.siteimage.com.au

Client
Health Infrastructure

Project
St George Hospital

Drawing Name
Landscape Plan - 2

Scale 1:100 @ A1
Job Number
SS21-4660

REF
Drawing Number
REF2-102
Issue
2