


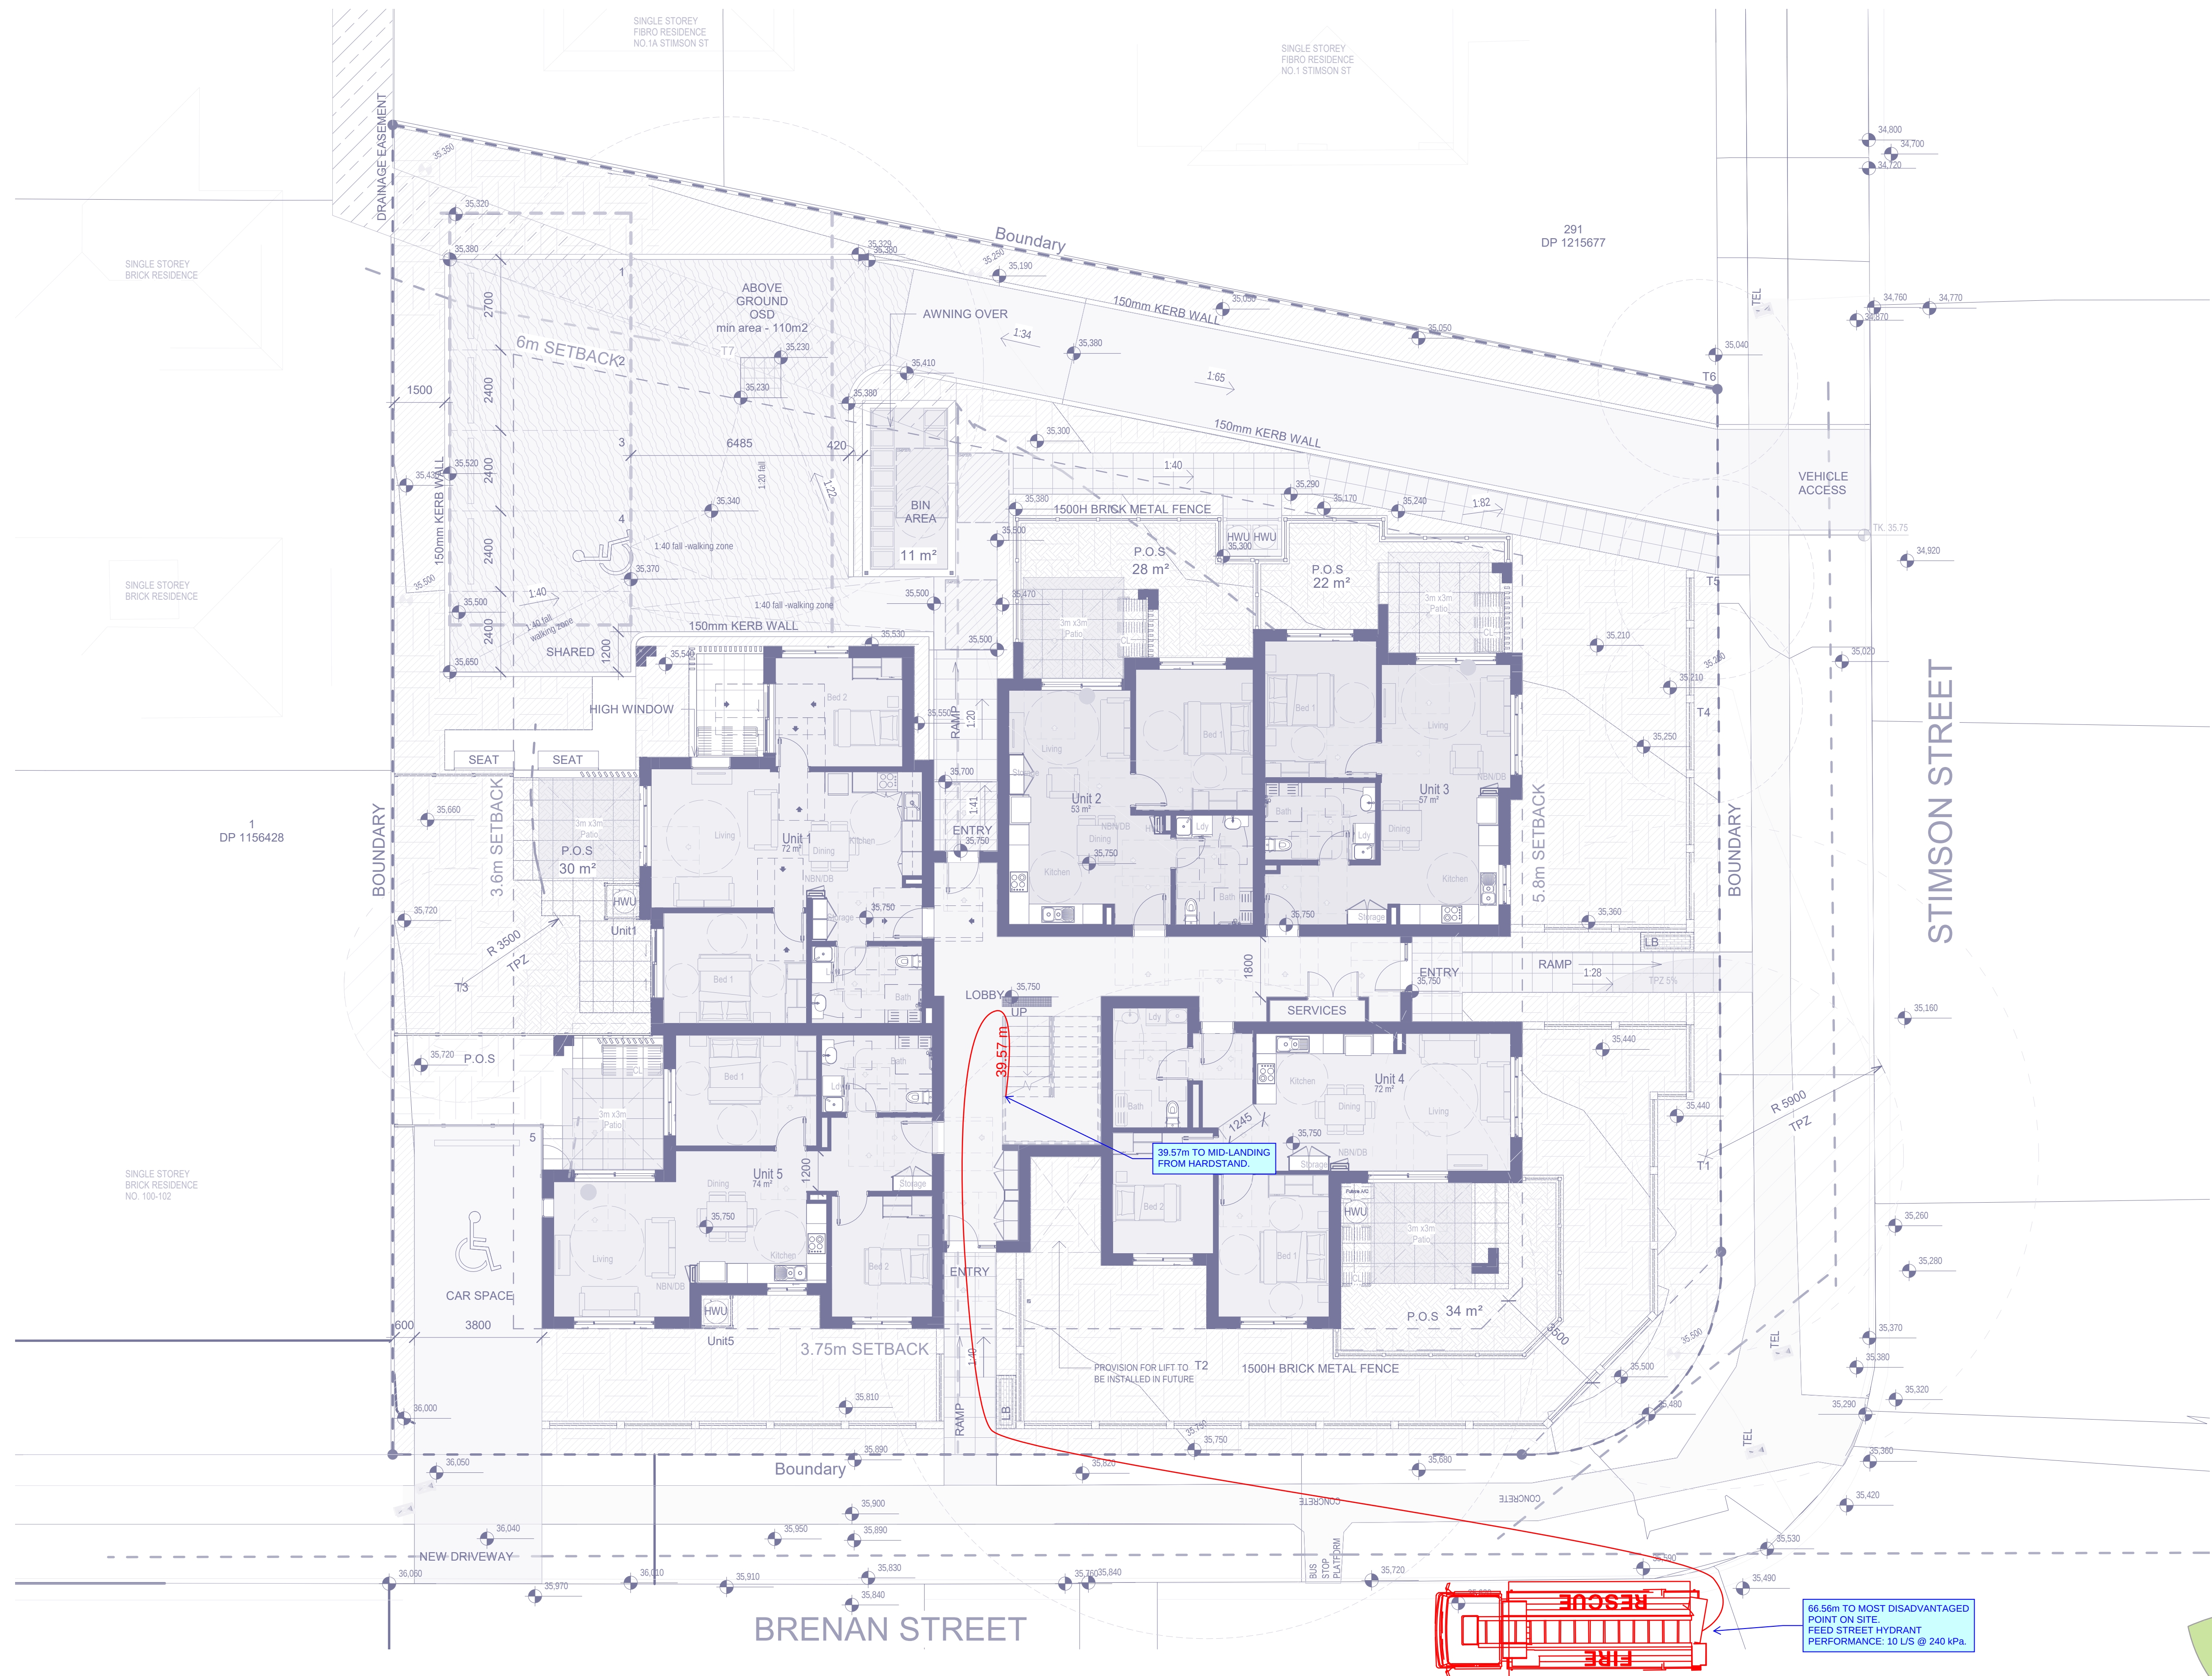


The copyright of this document & design remains with Greenview Consulting Pty Ltd and shall not be reproduced without written permission.			
1	12.10.23	GV	FOR INFORMATION
REV.	DATE	BY	DESCRIPTION

PROPOSED SENIOR LIVING UNITS
96-98 Brenan Street, Smithfield NSW 2164
SARM ARCHITECTS



greenview
CONSULTING
(02) 8544 1683 www.greenview.net.au


DESIGN: GV	DRAWN: GV	CHECKED: GV
------------	-----------	-------------

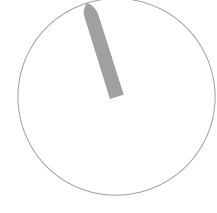


SIZE: A1	SCALE: 1: 100
----------	---------------

HYDRANT COVERAGE CHECK

GROUND FLOOR PLAN

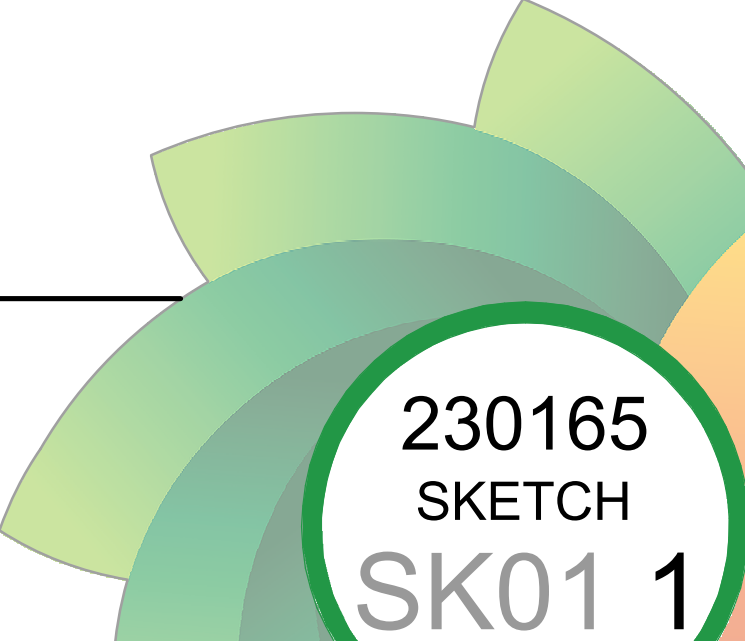

230165
SKETCH
SK01 1

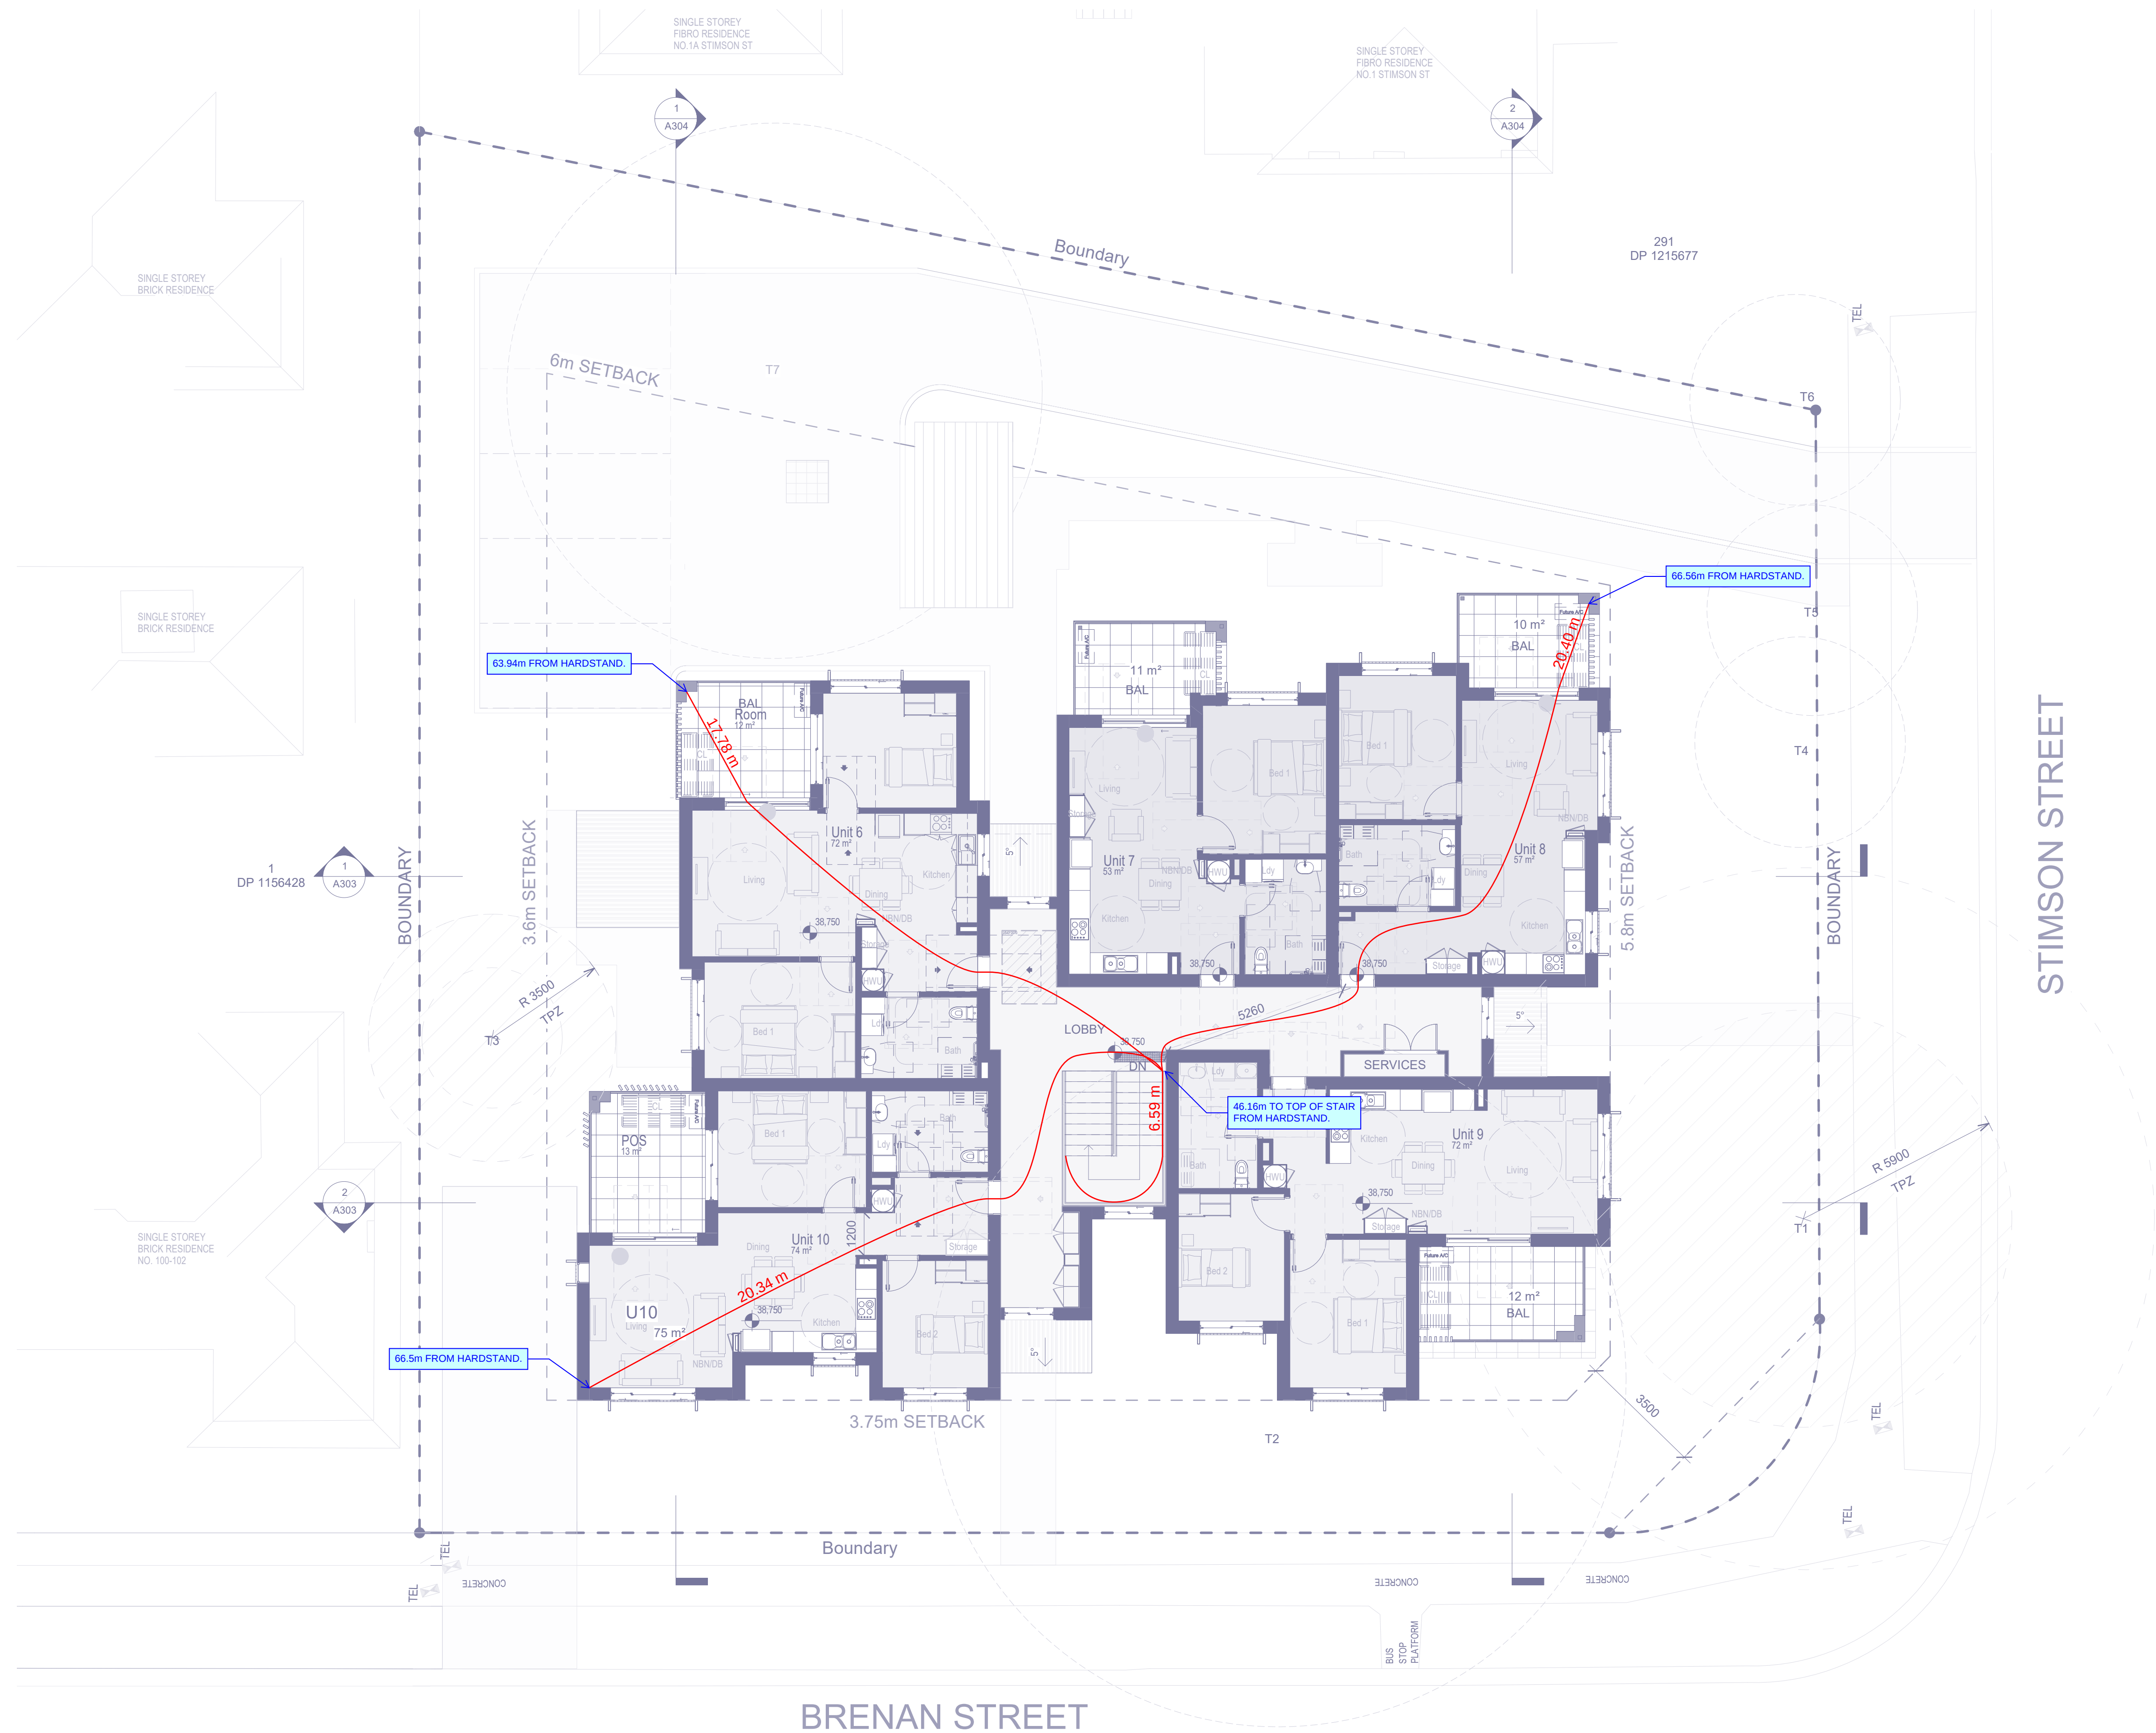


The copyright of this document & design remains with Greenview Consulting Pty Ltd and shall not be reproduced without written permission.			
REV.	DATE	BY	DESCRIPTION
1	12.10.23	GV	FOR INFORMATION

PROPOSED SENIOR LIVING UNITS
96-98 Brenan Street, Smithfield NSW 2164
SARM ARCHITECTS




greenview
CONSULTING
(02) 8544 1683 www.greenview.net.au

DESIGN: GV	DRAWN: GV	CHECKED: GV
------------	-----------	-------------

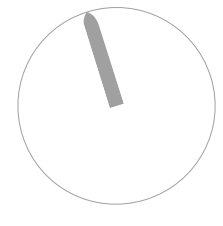

SIZE: A1
SCALE: 1: 100

HYDRANT COVERAGE CHECK
FIRST FLOOR PLAN

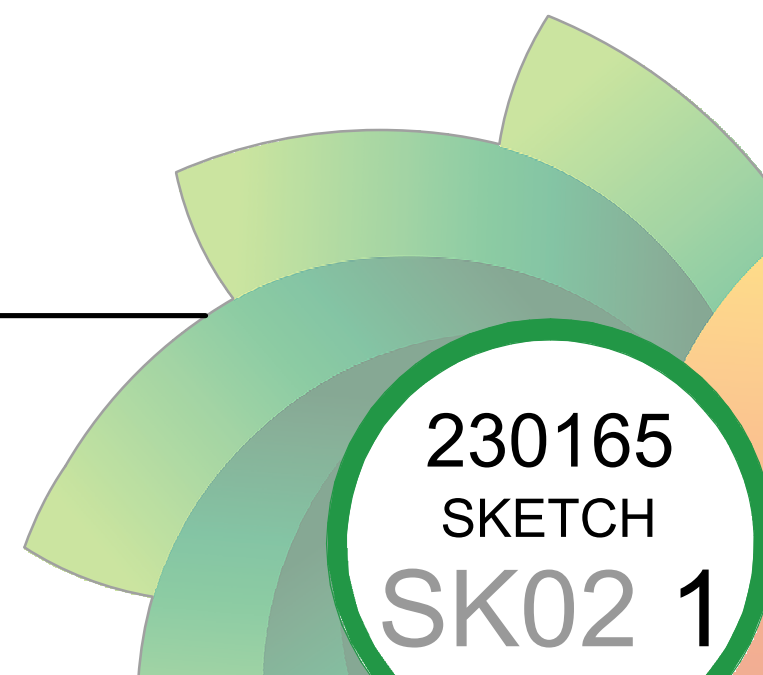

230165
SKETCH
SK02 1