



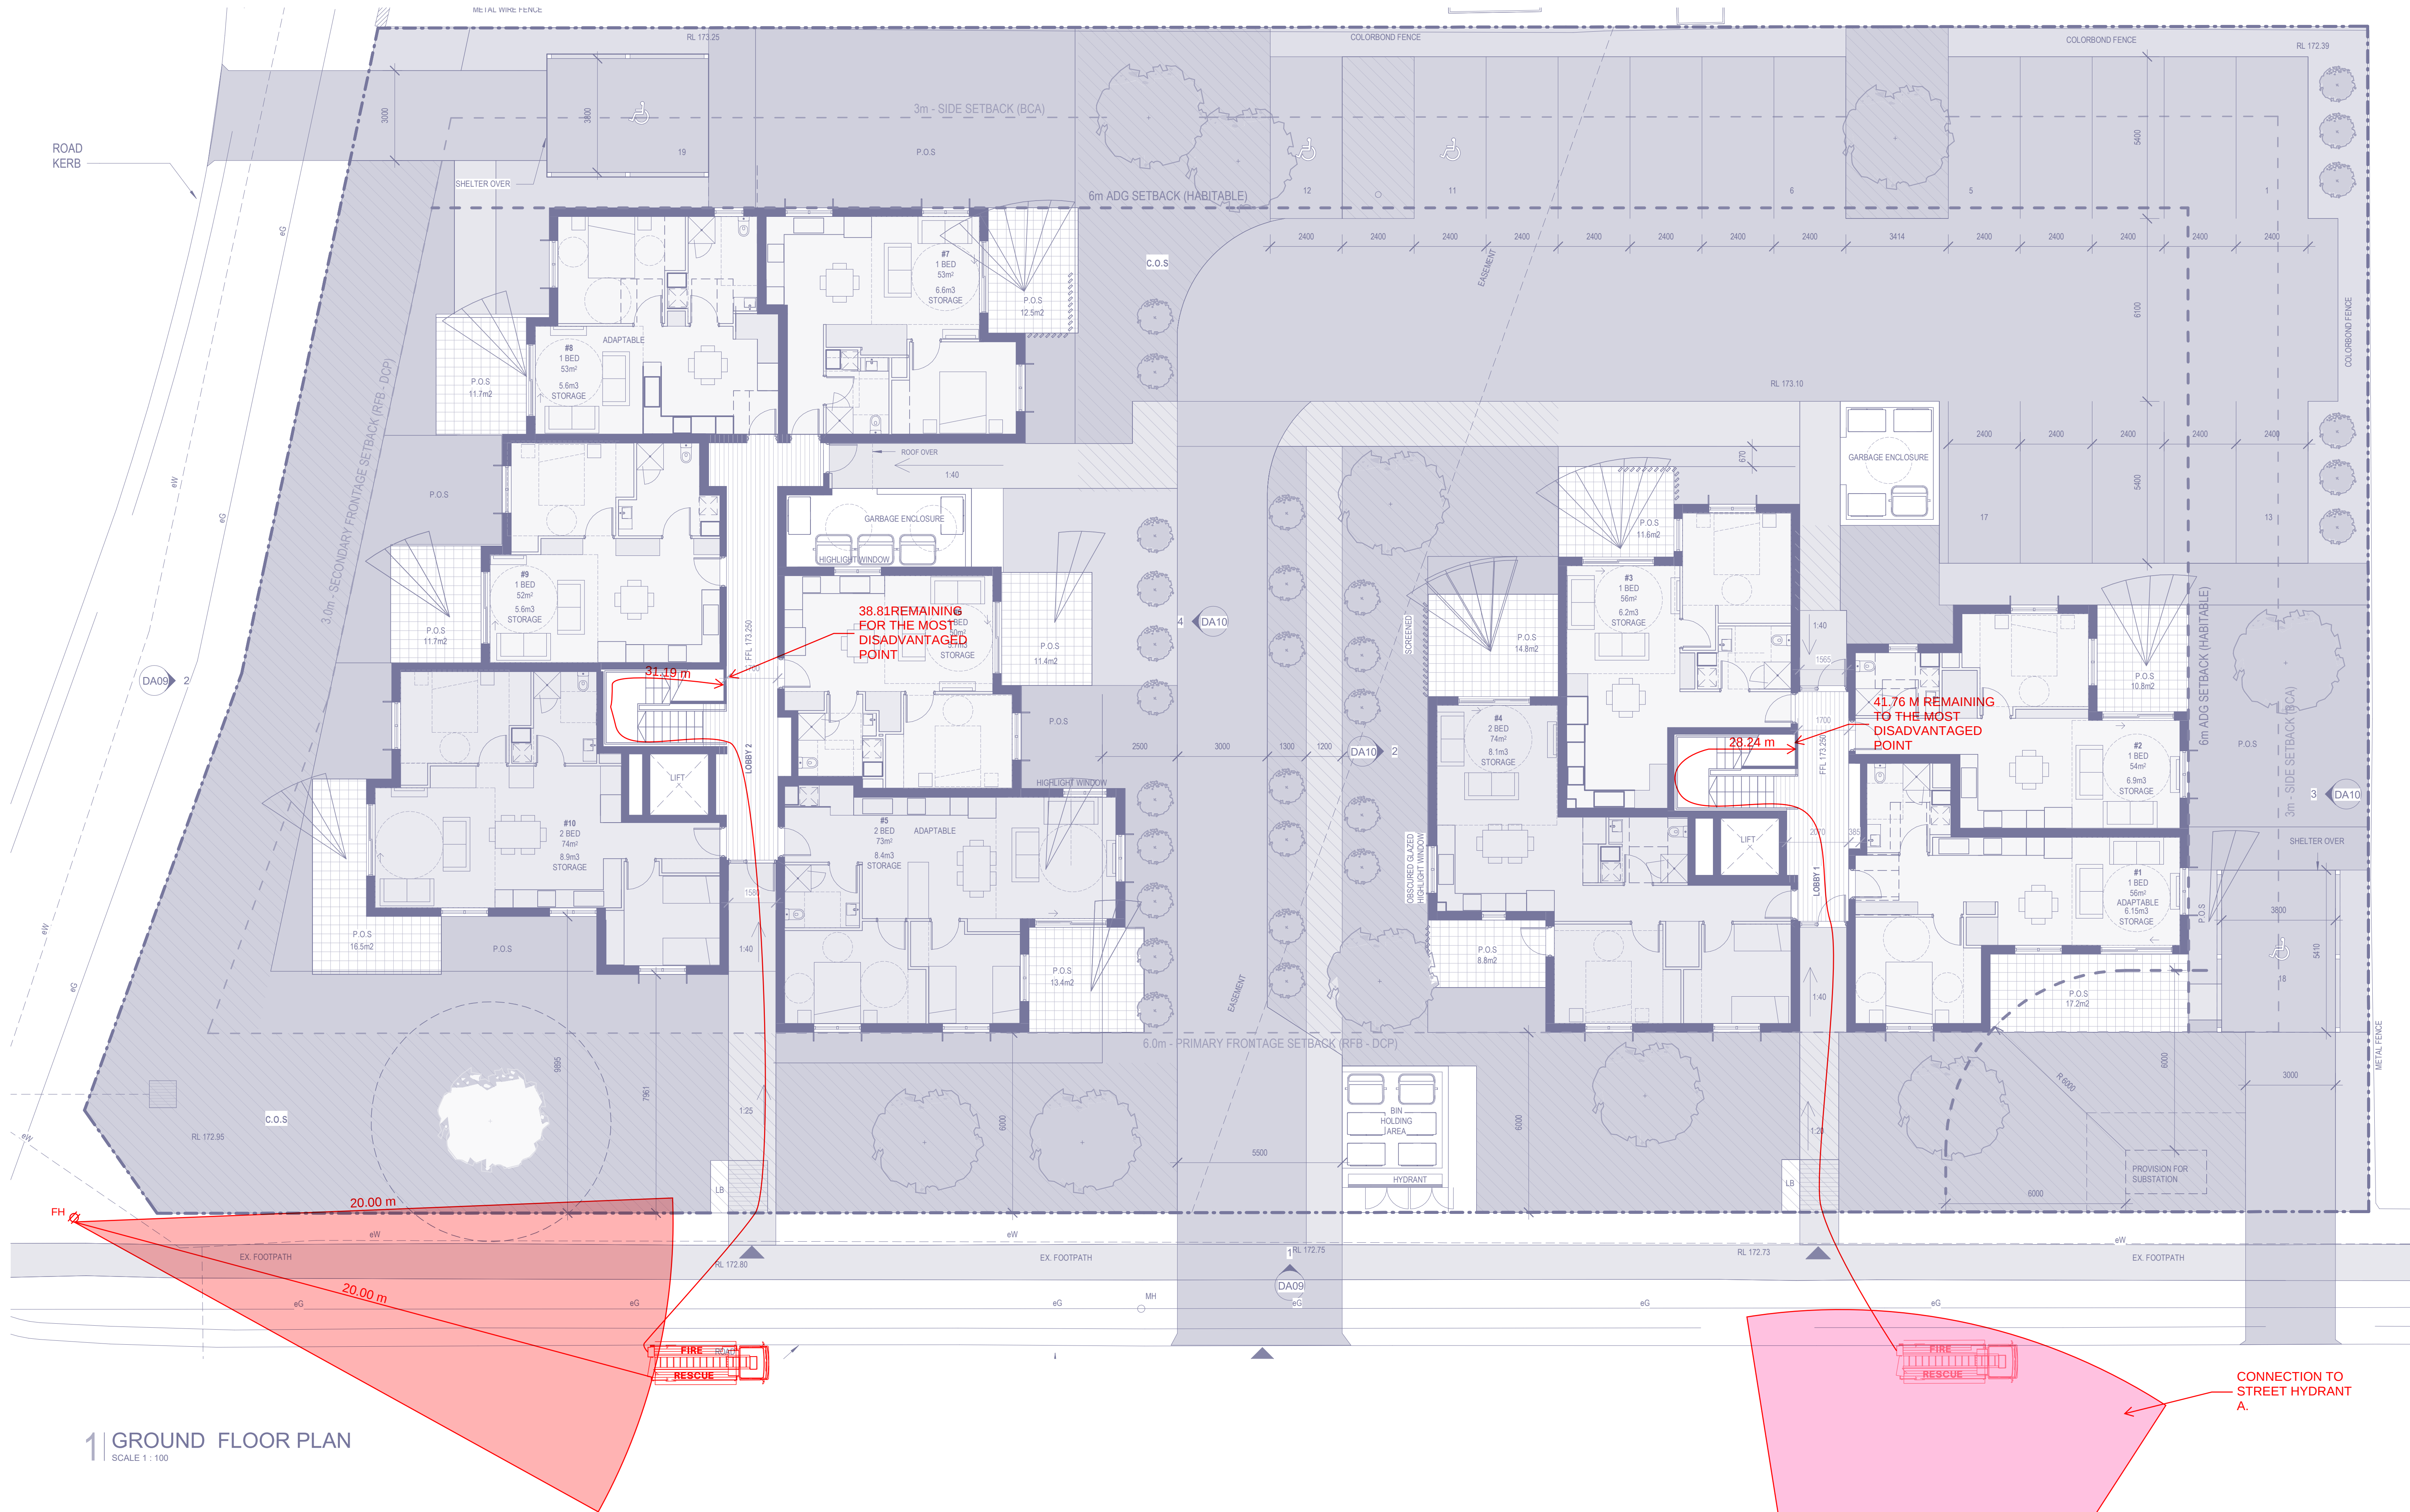

1 | GROUND FLOOR PLAN
SCALE 1:100

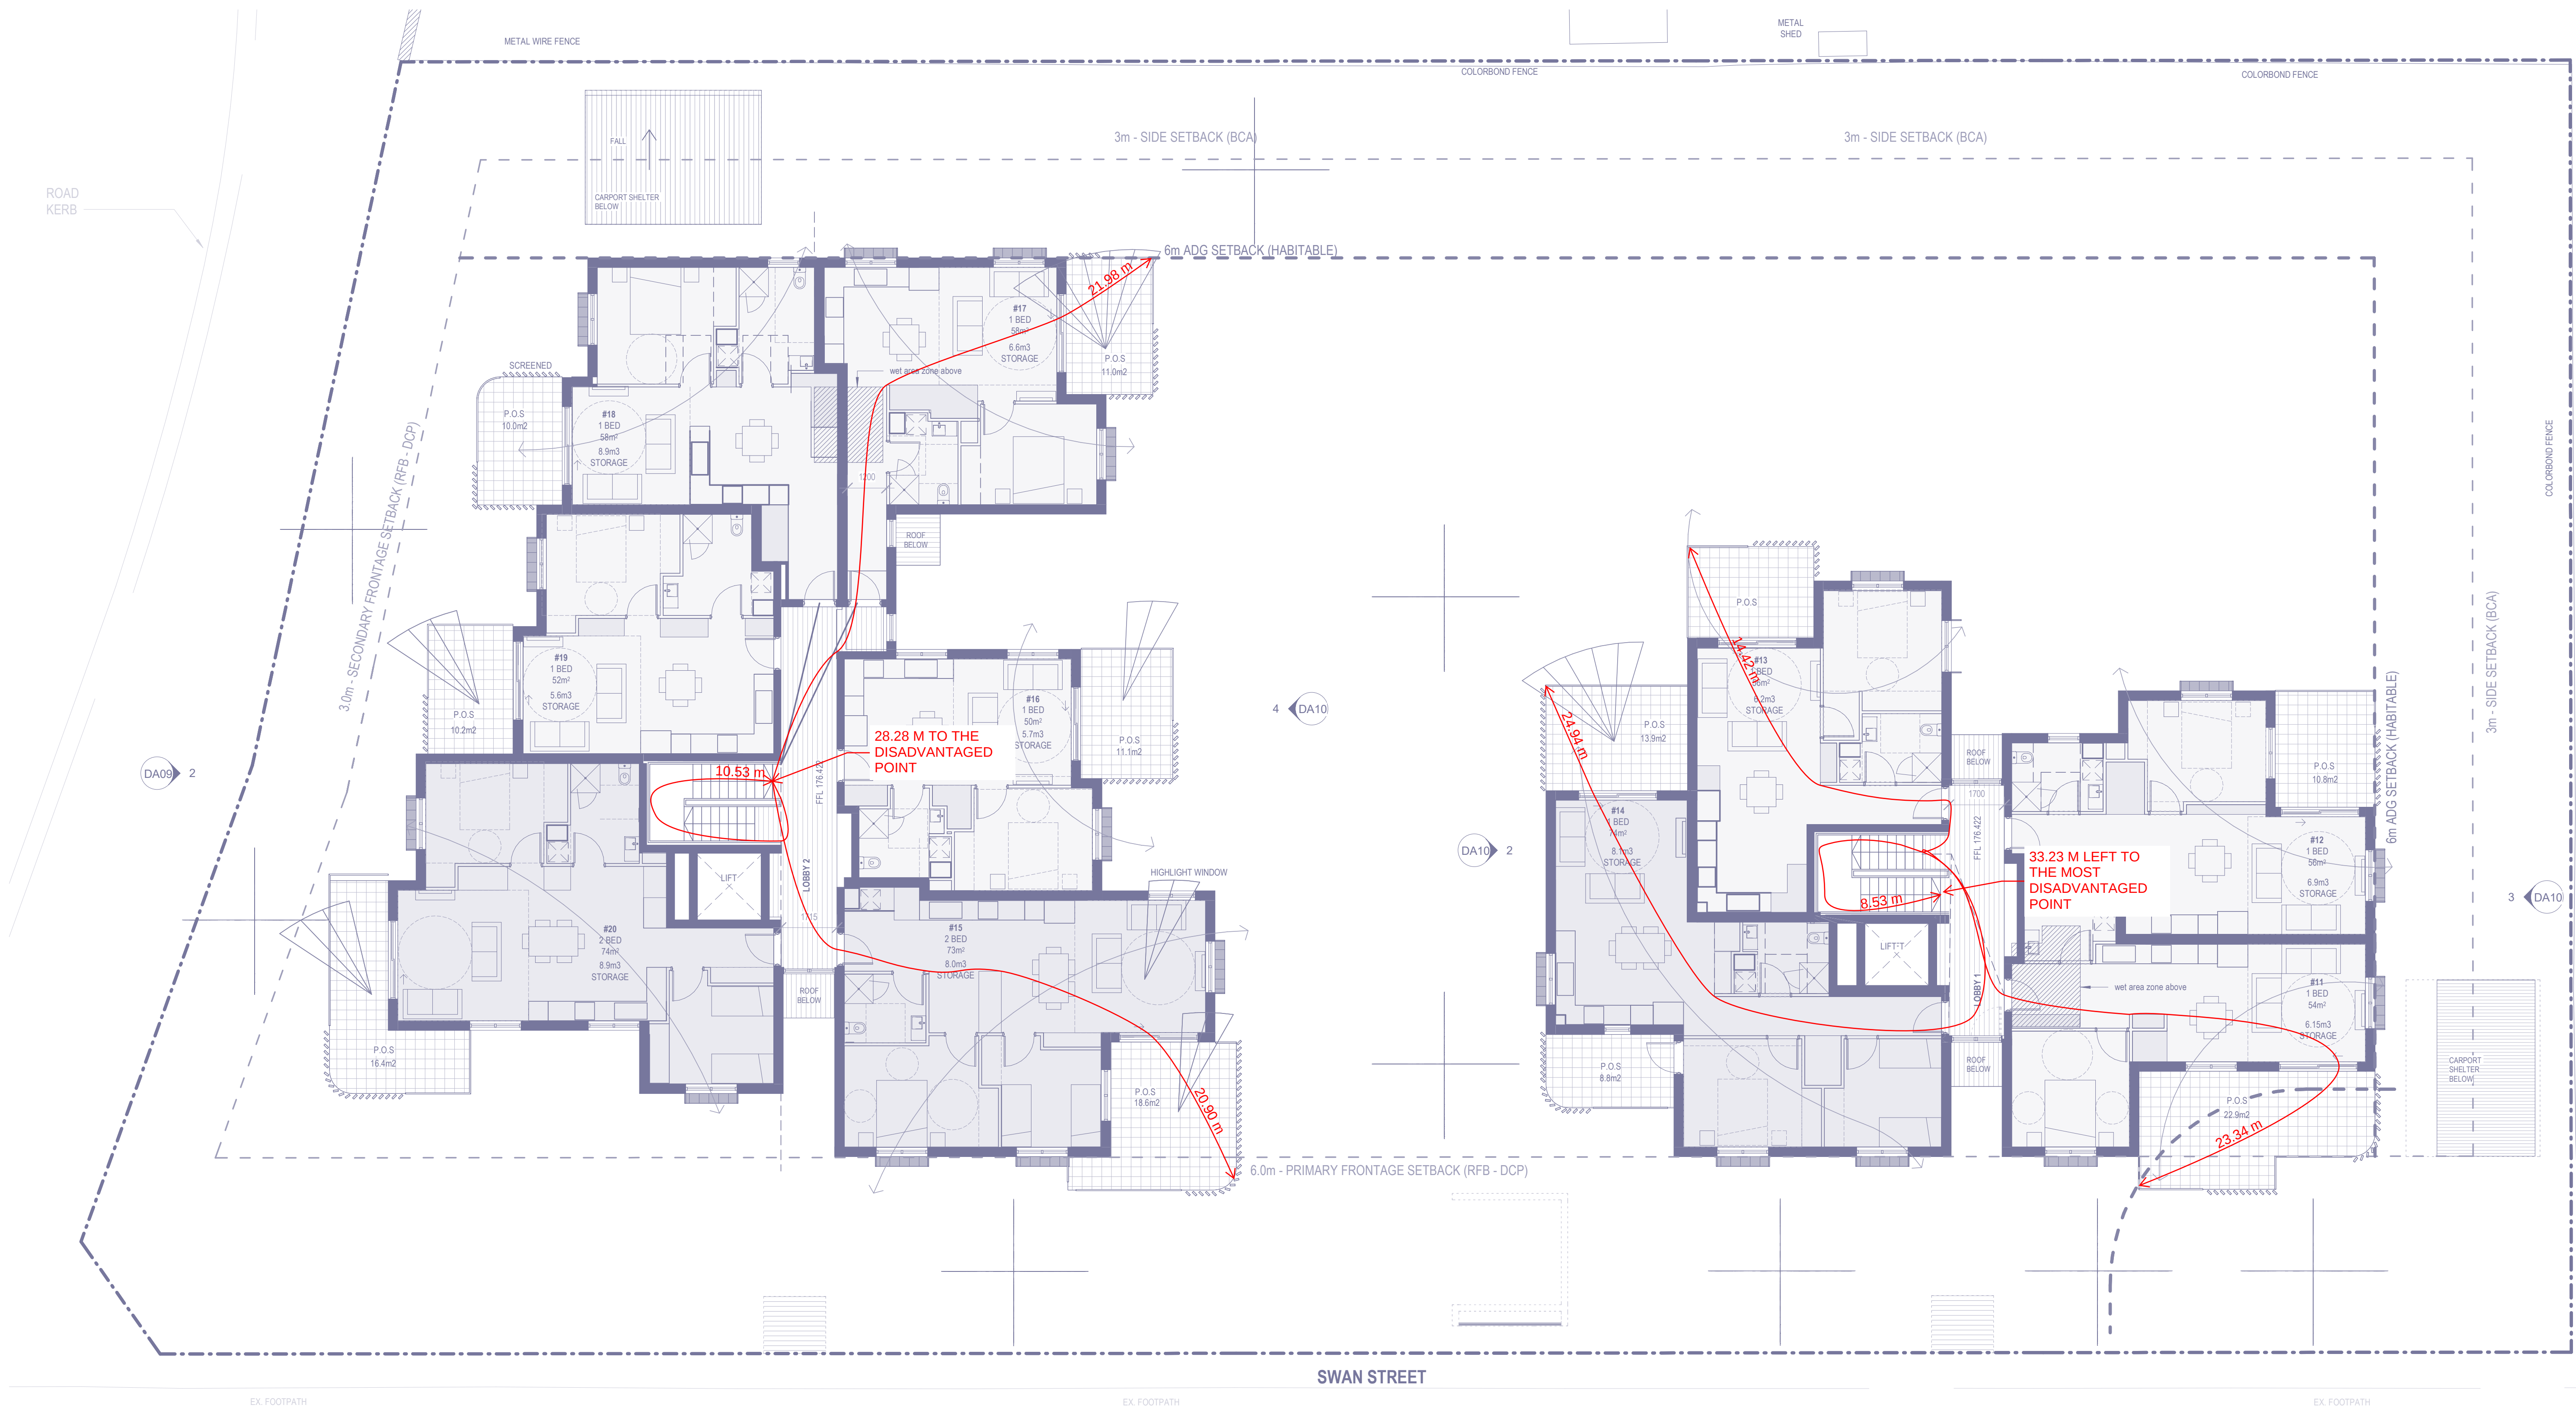

1 | LEVEL 1 FLOOR PLAN
SCALE 1 : 100



1 | LEVEL 2 FLOOR PLAN

SCALE 1 : 100