## TEMORA HOSPITAL REDEVELOPMENT

**TEMORA NSW 2666** 

**PRELIMINARY** 

## **GENERAL NOTES - DESIGN**


1. BUILT FORM (LAYOUT, HEIGHT, BULK, SCALE, SETBACKS, INTERFACE ), FACADE DESIGN, ARTICULATION, ROOF DESIGN, MATERIALS, LANDSCAPE DESIGN, FINISHES AND COLOURS TO BE FURTHER DEVELOPED IN SCHEMATIC DESIGN.


Health Infrastructure



# Determined Approval

REF Approval No: 08/2025

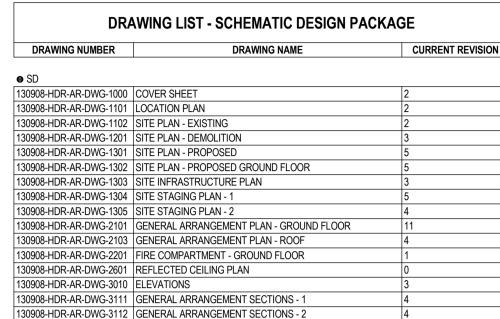

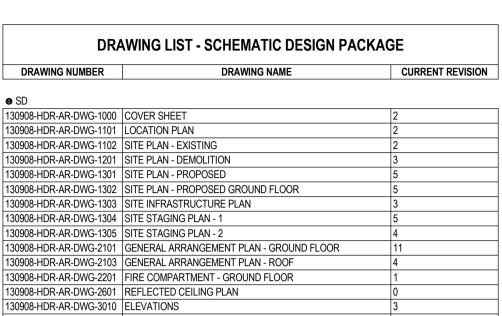

16/10/23 HDR 2 PRELIMINARY

F)S

Level 24, 25 Martin Place, Sydney NSW, 2000, Australia

HDR Pty. Limited ABN 76 158 075 220 trading as HDR

REFER TO ARCHITECT PRIOR TO COMMENCEMENT OF THE WORK. DO

NOMINATED ARCHITECT: Cate Cowlishaw 10786 (NSW)

NOT SCALE DRAWINGS MANUALLY OR ELECTRONICALLY.

THIS DOCUMENT IS THE COPYRIGHT OF HDR.

**TEMORA HOSPITAL REDEVELOPMENT TEMORA NSW 2666** 

**COVER SHEET** 

PROJECT NUMBER 130908 130908-HDR-AR-DWG-1000 2

PROJECT STATUS

**PRELIMINARY** 

31/01/2024 3:37:54 PM








NOMINATED ARCHITECT: Cate Cowlishaw 10786 (NSW)

THIS DOCUMENT IS THE COPYRIGHT OF HDR.
ALL INFORMATION ILLUSTRATED ON THIS DOCUMENT IS TO BE
CHECKED AND VERIFIED ON SITE. IN THE EVENT OF DISCREPANCIES
REFER TO ARCHITECT PRIOR TO COMMENCEMENT OF THE WORK. DO
NOT SCALE DRAWINGS MANUALLY OR ELECTRONICALLY.

 

KEY PLAN

REV	DESCRIPTION OF CHANGE	DATE	CHECKED	IS
0	PRELIMINARY	13/10/23	HDR	
1	PRELIMINARY	16/10/23	HDR	
2	PRELIMINARY	31/01/24	HDR	

## DRAWING LEGEND

---- SITE BOUNDARY

1 PUBLIC ENTRY

2 SERVICES ENTRY 3 CAR PARK ZONE

4 EXISTING HOSPITAL BUILDING

5 WHIDDON AGED CARE

6 GLOUCESTER PARK

7 SERVICE ROAD 8 TAFE NSW

9 GREENSTONE LODGE



TEMORA HOSPITAL REDEVELOPMENT TEMORA NSW 2666

LOCATION PLAN


PROJECT NUMBER 130908 DRAWING NUMBER 130908-HDR-AR-DWG-1101 2

PROJECT STATUS
PRELIMINARY 31/01/2024 3:38:35 PM



NOMINATED ARCHITECT: Cate Cowlishaw 10786 (NSW)

THIS DOCUMENT IS THE COPYRIGHT OF HDR.
ALL INFORMATION ILLUSTRATED ON THIS DOCUMENT IS TO BE
CHECKED AND VERIFIED ON SITE. IN THE EVENT OF DISCREPANCIES
REFER TO ARCHITECT PRIOR TO COMMENCEMENT OF THE WORK. DO
NOT SCALE DRAWINGS MANUALLY OR ELECTRONICALLY.

 

REV	DESCRIPTION OF CHANGE	DATE	CHECKED	ISSUED
0	PRELIMINARY	13/10/23	HDR	
1	PRELIMINARY	16/10/23	HDR	
2	PRELIMINARY	31/01/24	HDR	
	0 1	0 PRELIMINARY 1 PRELIMINARY	0 PRELIMINARY 13/10/23 1 PRELIMINARY 16/10/23	0 PRELIMINARY 13/10/23 HDR 1 PRELIMINARY 16/10/23 HDR

SURROUNDING BUILDINGS

EXISTING TREES

NSW GOVERNMENT Health Infrastructure


TEMORA HOSPITAL REDEVELOPMENT TEMORA NSW 2666

SITE PLAN - EXISTING

PROJECT NUMBER 130908 130908-HDR-AR-DWG-1102 2


31/01/2024 3:39:17 PM



 

NOMINATED ARCHITECT: Cate Cowlishaw 10786 (NSW)

THIS DOCUMENT IS THE COPYRIGHT OF HDR.
ALL INFORMATION ILLUSTRATED ON THIS DOCUMENT IS TO BE
CHECKED AND VERIFIED ON SITE. IN THE EVENT OF DISCREPANCIES
REFER TO ARCHITECT PRIOR TO COMMENCEMENT OF THE WORK. DO
NOT SCALE DRAWINGS MANUALLY OR ELECTRONICALLY.

 

0	PRELIMINARY	13/10/23	HDR	
1	PRELIMINARY	16/10/23	HDR	
2	FOR INFORMATION	21/12/23	HDR	
3	PRELIMINARY	31/01/24	HDR	

EXISTING BUILDING/ROOF/DRIVEWAYS TO BE DEMOLISHED EXISTING TREES TO BE REMOVED

EXISTING ROADS

EXISTING TREES TO BE RETAINED

NSW GOVERNMENT Health Infrastructure

TEMORA HOSPITAL REDEVELOPMENT TEMORA NSW 2666

SITE PLAN - DEMOLITION

PROJECT NUMBER 130908 130908-HDR-AR-DWG-1201 3


31/01/2024 3:40:00 PM





NOMINATED ARCHITECT: Cate Cowlishaw 10786 (NSW)

THIS DOCUMENT IS THE COPYRIGHT OF HDR.
ALL INFORMATION ILLUSTRATED ON THIS DOCUMENT IS TO BE CHECKED AND VERIFIED ON SITE. IN THE EVENT OF DISCREPANCIES REFER TO ARCHITECT PRIOR TO COMMENCEMENT OF THE WORK. DO NOT SCALE DRAWINGS MANUALLY OR ELECTRONICALLY.

 

TREE PROTECTION ZONE FOR HIGHER RETENTION VALUE TREES

0	PRELIMINARY	13/10/23	HDR	1
1	PRELIMINARY	16/10/23	HDR	1
2	FOR INFORMATION	14/12/23	HDR	1
3	FOR INFORMATION	21/12/23	HDR	1
4	FOR INFORMATION	10/01/24	HDR	1
5	PRELIMINARY	31/01/24	HDR	1
				1
				1
				1

DATE CHECKED ISSUED

--- LOT BOUNDARY

PROPOSED HOSPITAL BUILDING - ROOF PROPOSED CARPARK / DRIVEWAYS / WALKWAYS

EXISTING CARPARK / DRIVEWAYS / WALKWAYS

PROPOSED TREES

PROPOSED LANDSCAPE AREAS

TREE PROTECTION ZONE FOR HIGHER RETENTION VALUE TREES

NSW GOVERNMENT Health Infrastructure

TEMORA HOSPITAL REDEVELOPMENT **TEMORA NSW 2666** 


SITE PLAN - PROPOSED

SCALE
1:500@A1
DRAWING NUMBER

PROJECT NUMBER 130908 130908-HDR-AR-DWG-1301 5

PROJECT STATUS
PRELIMINARY


31/01/2024 3:41:03 PM

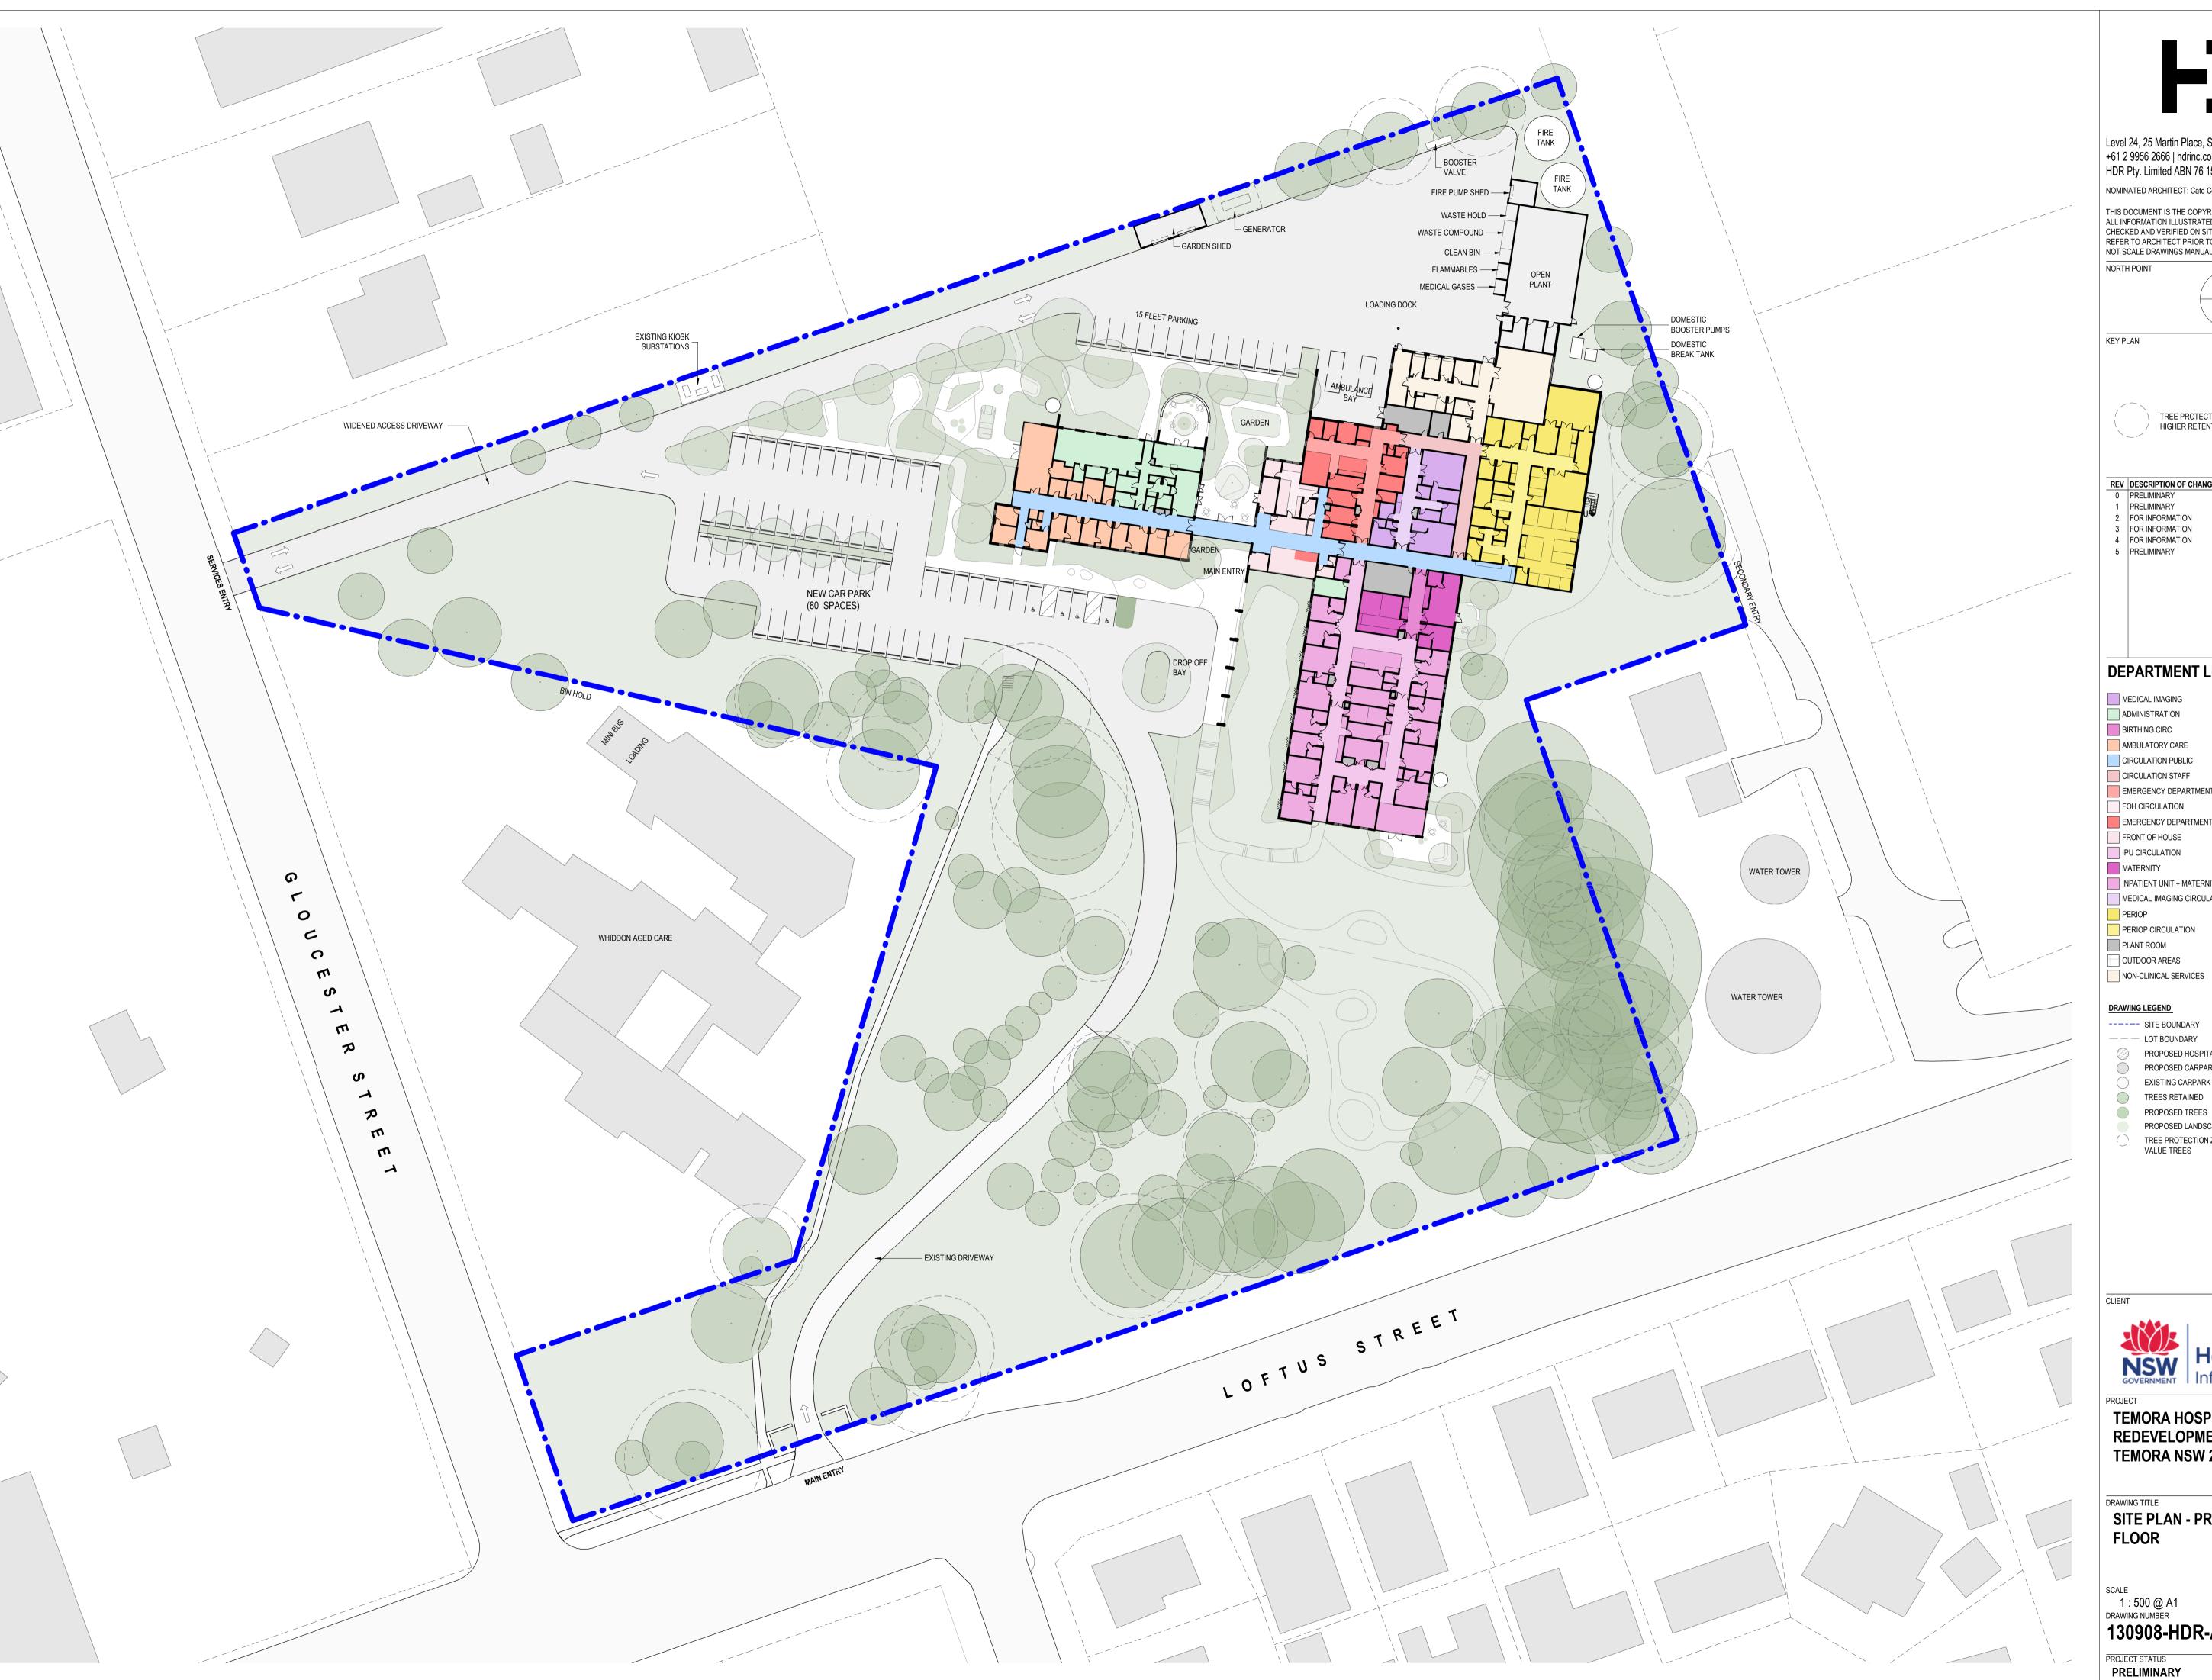



NOMINATED ARCHITECT: Cate Cowlishaw 10786 (NSW)

THIS DOCUMENT IS THE COPYRIGHT OF HDR.
ALL INFORMATION ILLUSTRATED ON THIS DOCUMENT IS TO BE CHECKED AND VERIFIED ON SITE. IN THE EVENT OF DISCREPANCIES REFER TO ARCHITECT PRIOR TO COMMENCEMENT OF THE WORK. DO NOT SCALE DRAWINGS MANUALLY OR ELECTRONICALLY.

 



REV DESCRIPTION OF CHANGE 13/10/23 HDR 16/10/23 HDR 21/12/23 HDR 10/01/24 HDR 18/01/24 HDR 31/01/24 HDR 0 PRELIMINARY 1 PRELIMINARY 2 FOR INFORMATION 3 FOR INFORMATION 4 FOR INFORMATION 5 PRELIMINARY

## DEPARTMENT LEGEND

- ADMINISTRATION BIRTHING CIRC
- CIRCULATION PUBLIC
- EMERGENCY DEPARTMENT CIRCULATION
- FOH CIRCULATION EMERGENCY DEPARTMENT
- FRONT OF HOUSE
- IPU CIRCULATION
- INPATIENT UNIT + MATERNITY MEDICAL IMAGING CIRCULATION
- OUTDOOR AREAS
- NON-CLINICAL SERVICES

- —— LOT BOUNDARY
- PROPOSED HOSPITAL BUILDING ROOF
- PROPOSED CARPARK / DRIVEWAYS / WALKWAYS EXISTING CARPARK / DRIVEWAYS / WALKWAYS
- TREES RETAINED
- PROPOSED LANDSCAPE AREAS
- TREE PROTECTION ZONE FOR HIGHER RETENTION VALUE TREES




TEMORA HOSPITAL REDEVELOPMENT **TEMORA NSW 2666** 

SITE PLAN - PROPOSED GROUND

130908-HDR-AR-DWG-1302 5

PROJECT NUMBER 130908


PRELIMINARY 31/01/2024 3:42:14 PM

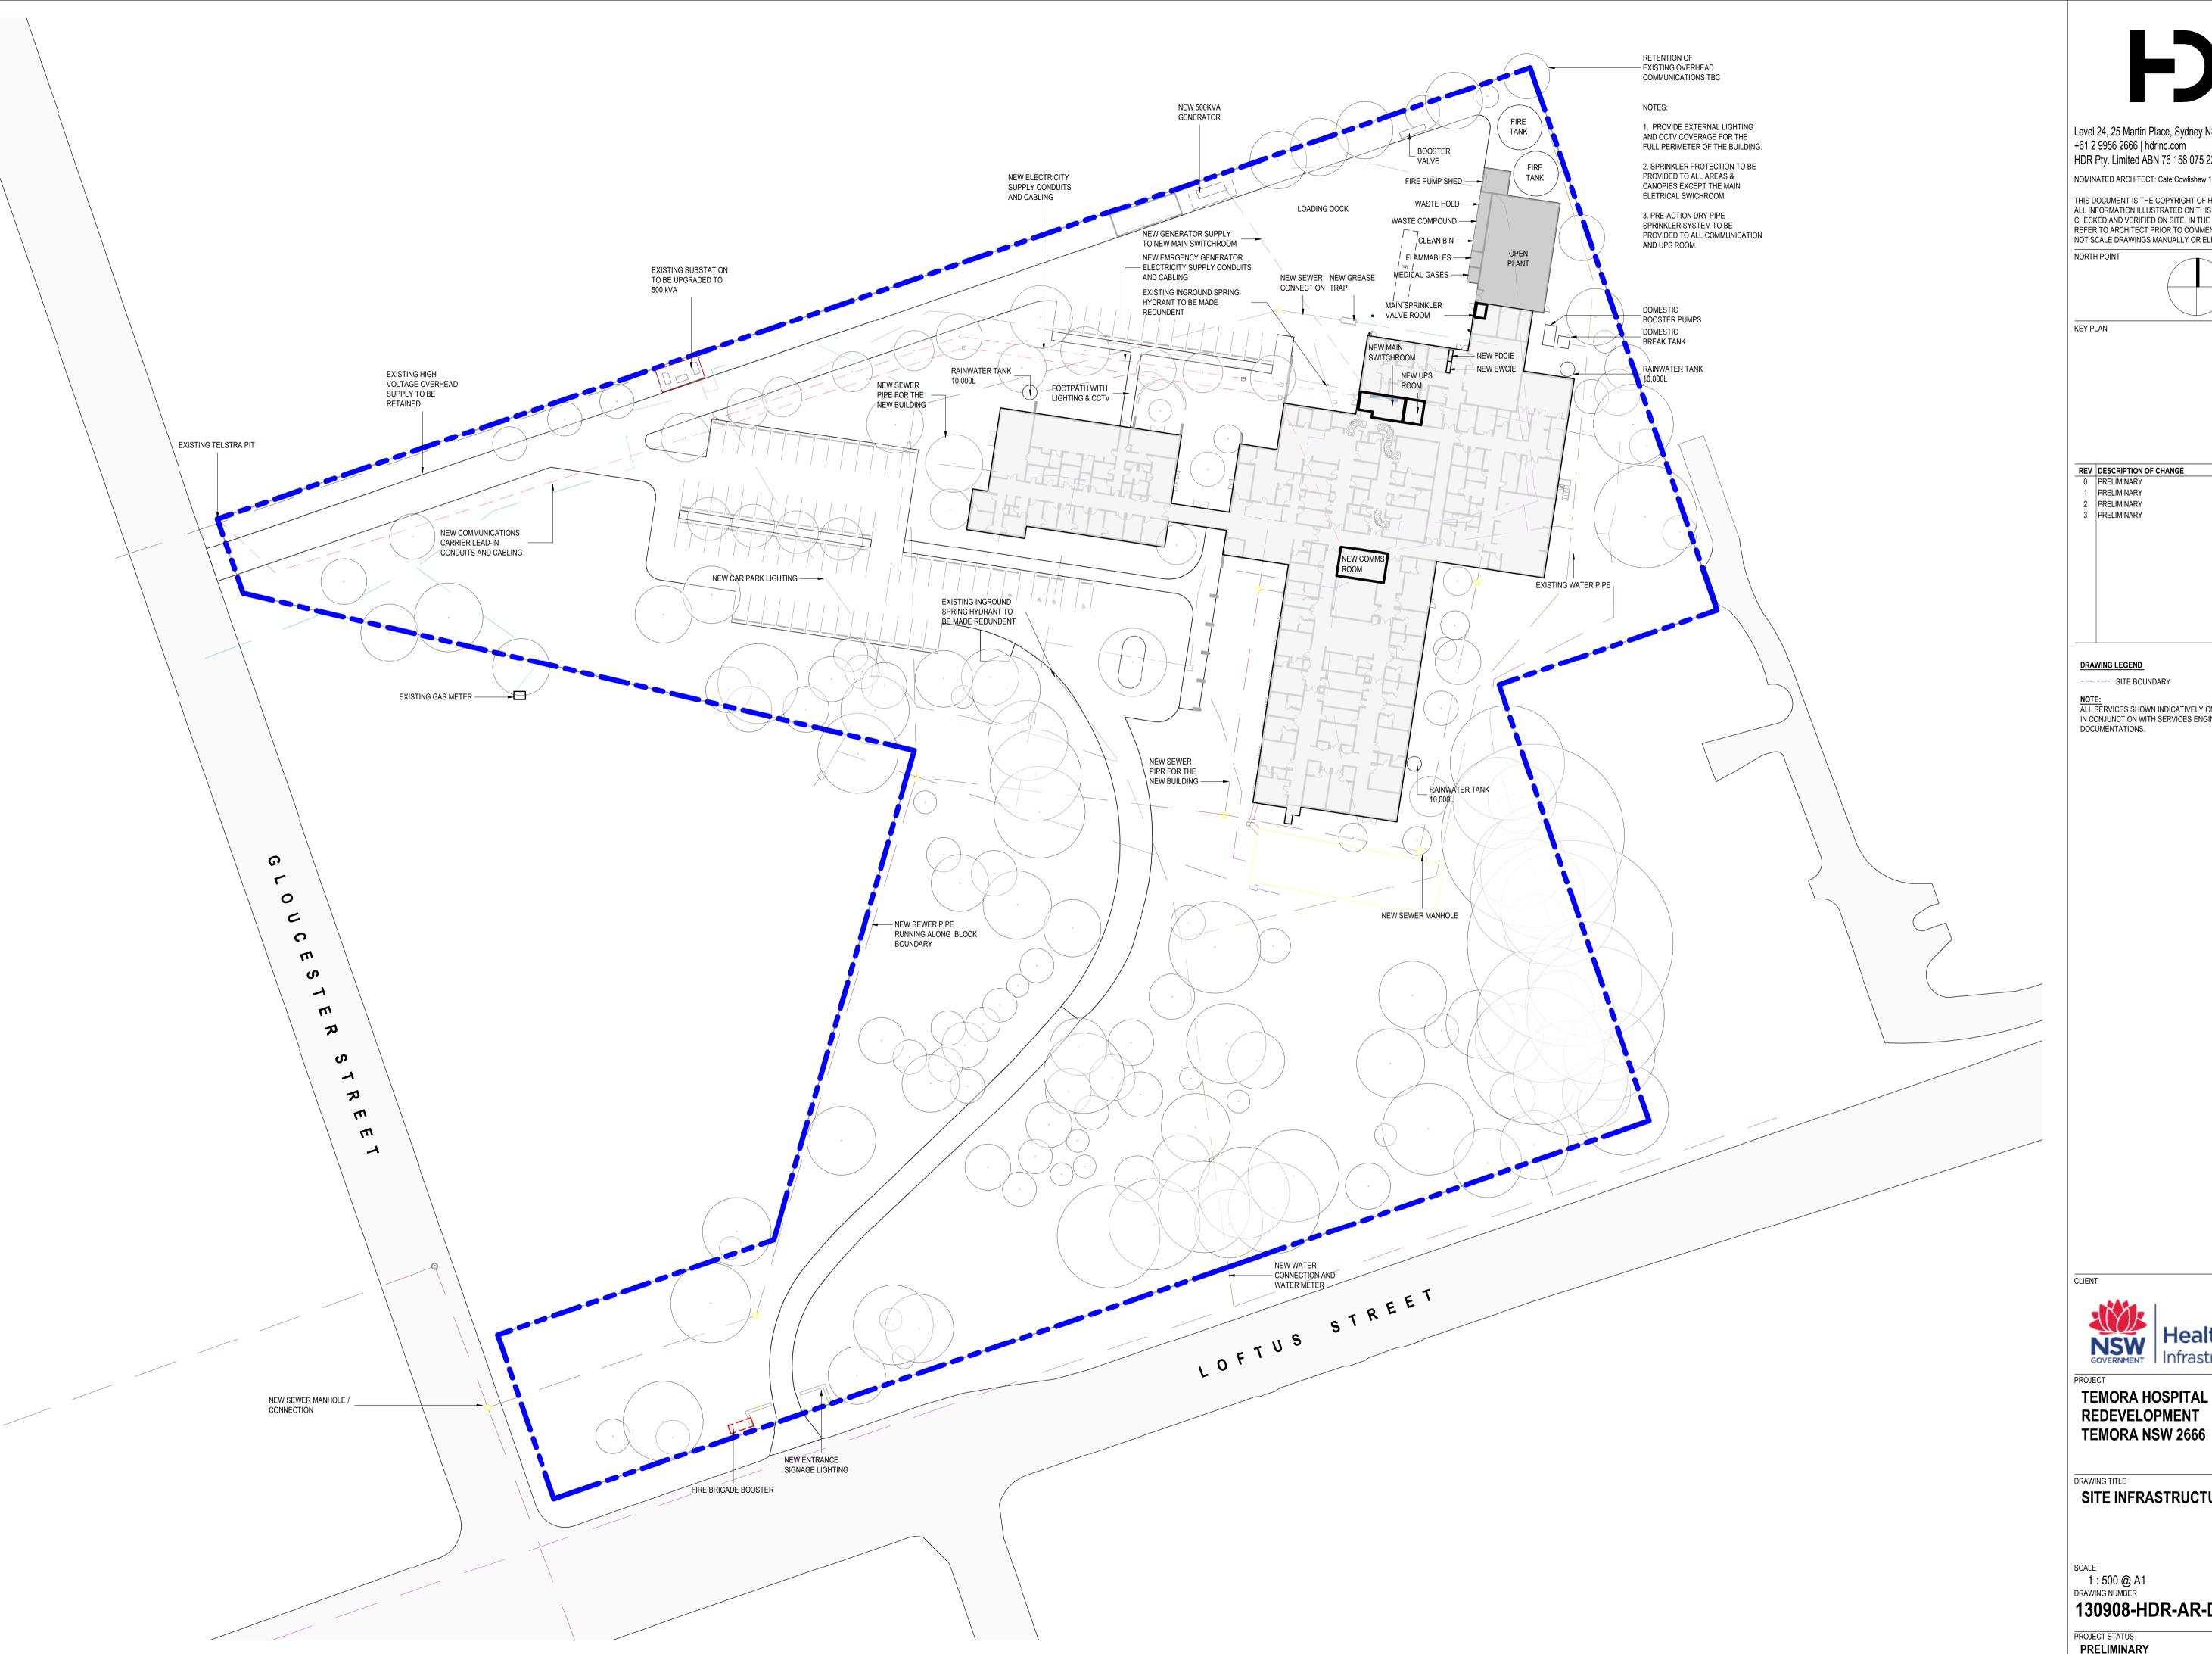



NOMINATED ARCHITECT: Cate Cowlishaw 10786 (NSW)

THIS DOCUMENT IS THE COPYRIGHT OF HDR.
ALL INFORMATION ILLUSTRATED ON THIS DOCUMENT IS TO BE CHECKED AND VERIFIED ON SITE. IN THE EVENT OF DISCREPANCIES REFER TO ARCHITECT PRIOR TO COMMENCEMENT OF THE WORK. DO NOT SCALE DRAWINGS MANUALLY OR ELECTRONICALLY.

 

REV	DESCRIPTION OF CHANGE	DATE	CHECKED	ISSUED
0	PRELIMINARY	13/10/23	HDR	
1	PRELIMINARY	16/10/23	HDR	
2	PRELIMINARY	20/10/23	HDR	
3	PRELIMINARY	31/01/24	HDR	

NOTE:
ALL SERVICES SHOWN INDICATIVELY ONLY. READ IN CONJUNCTION WITH SERVICES ENGINEERS DOCUMENTATIONS.

Infrastructure

**REDEVELOPMENT TEMORA NSW 2666** 


SITE INFRASTRUCTURE PLAN


PROJECT NUMBER 130908 ISSUE

130908-HDR-AR-DWG-1303 3


PRELIMINARY


31/01/2024 3:42:58 PM

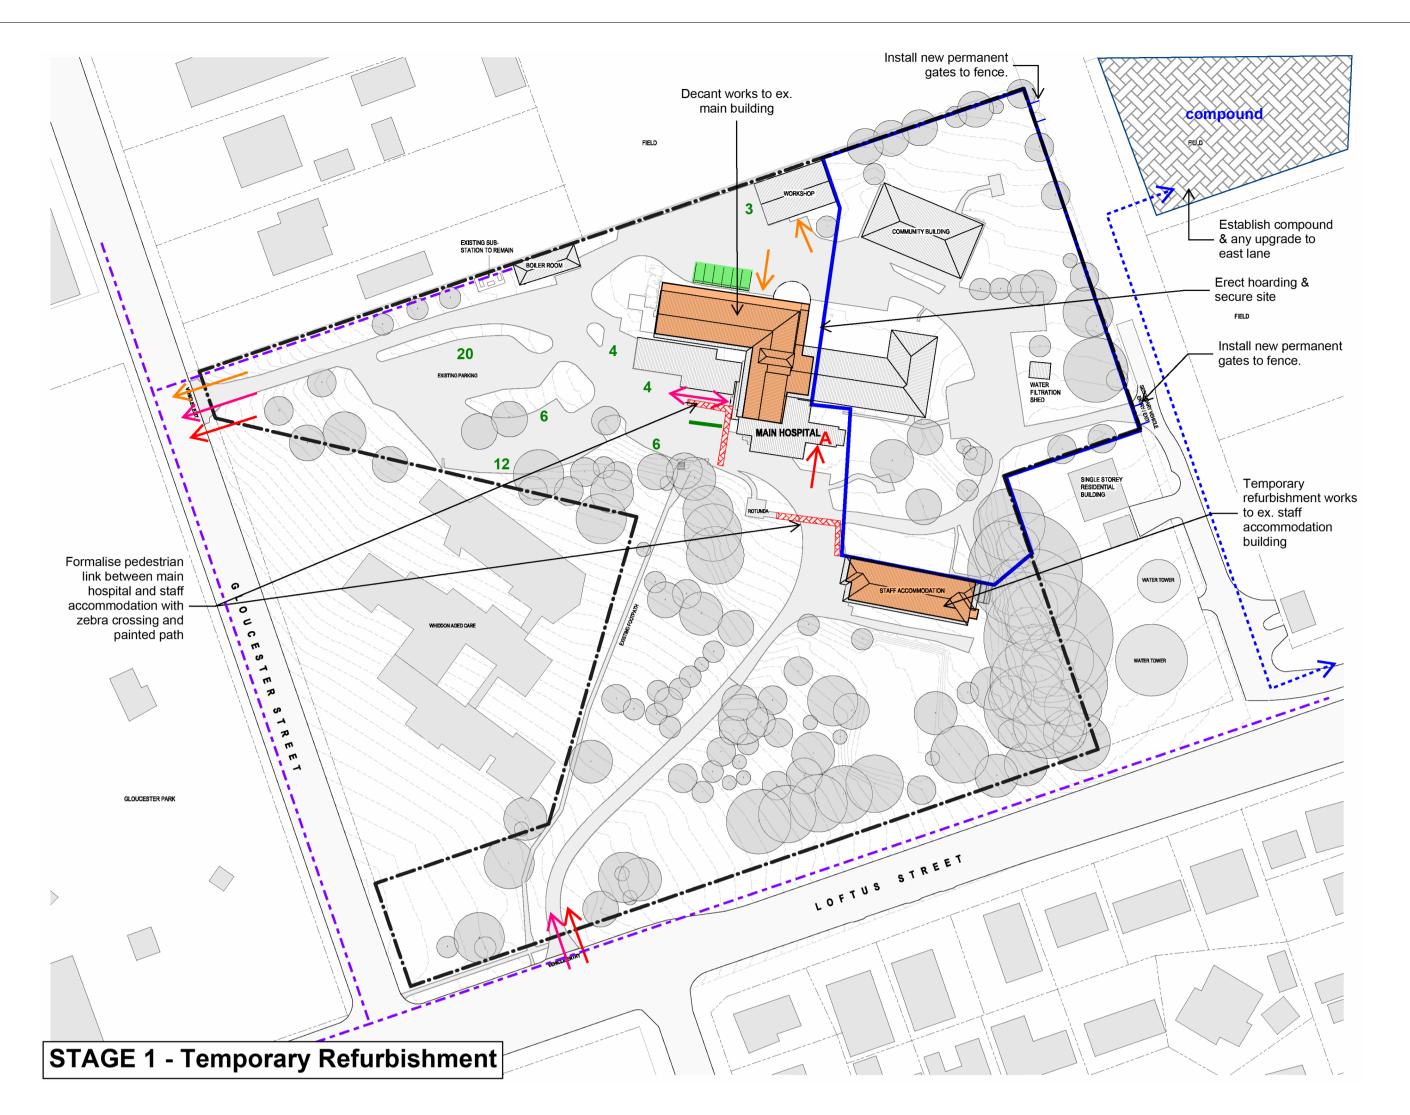

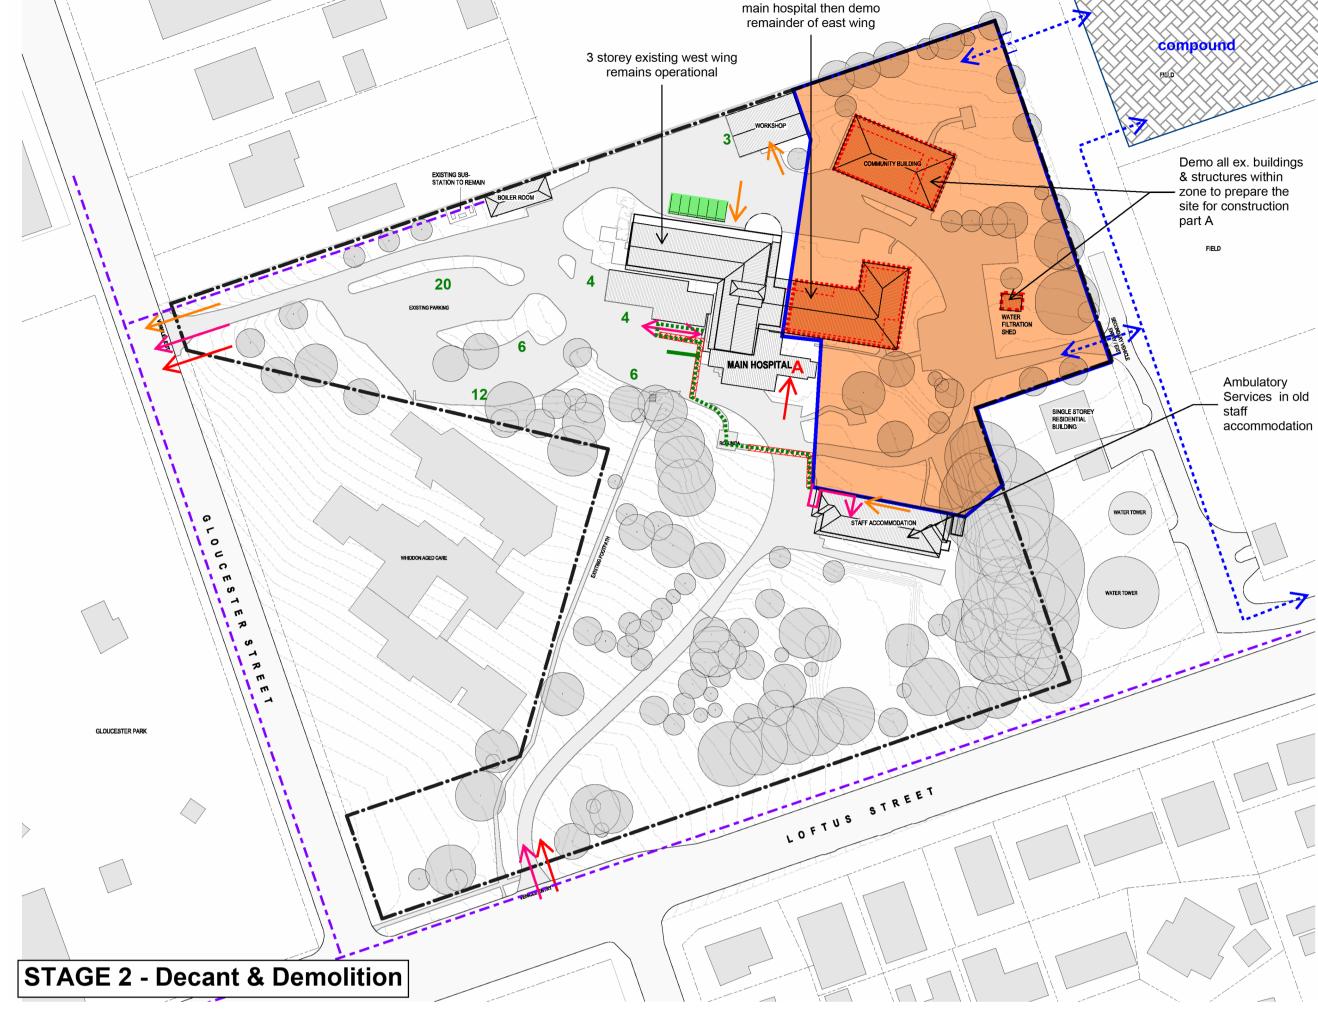

First cut ex eastern end of

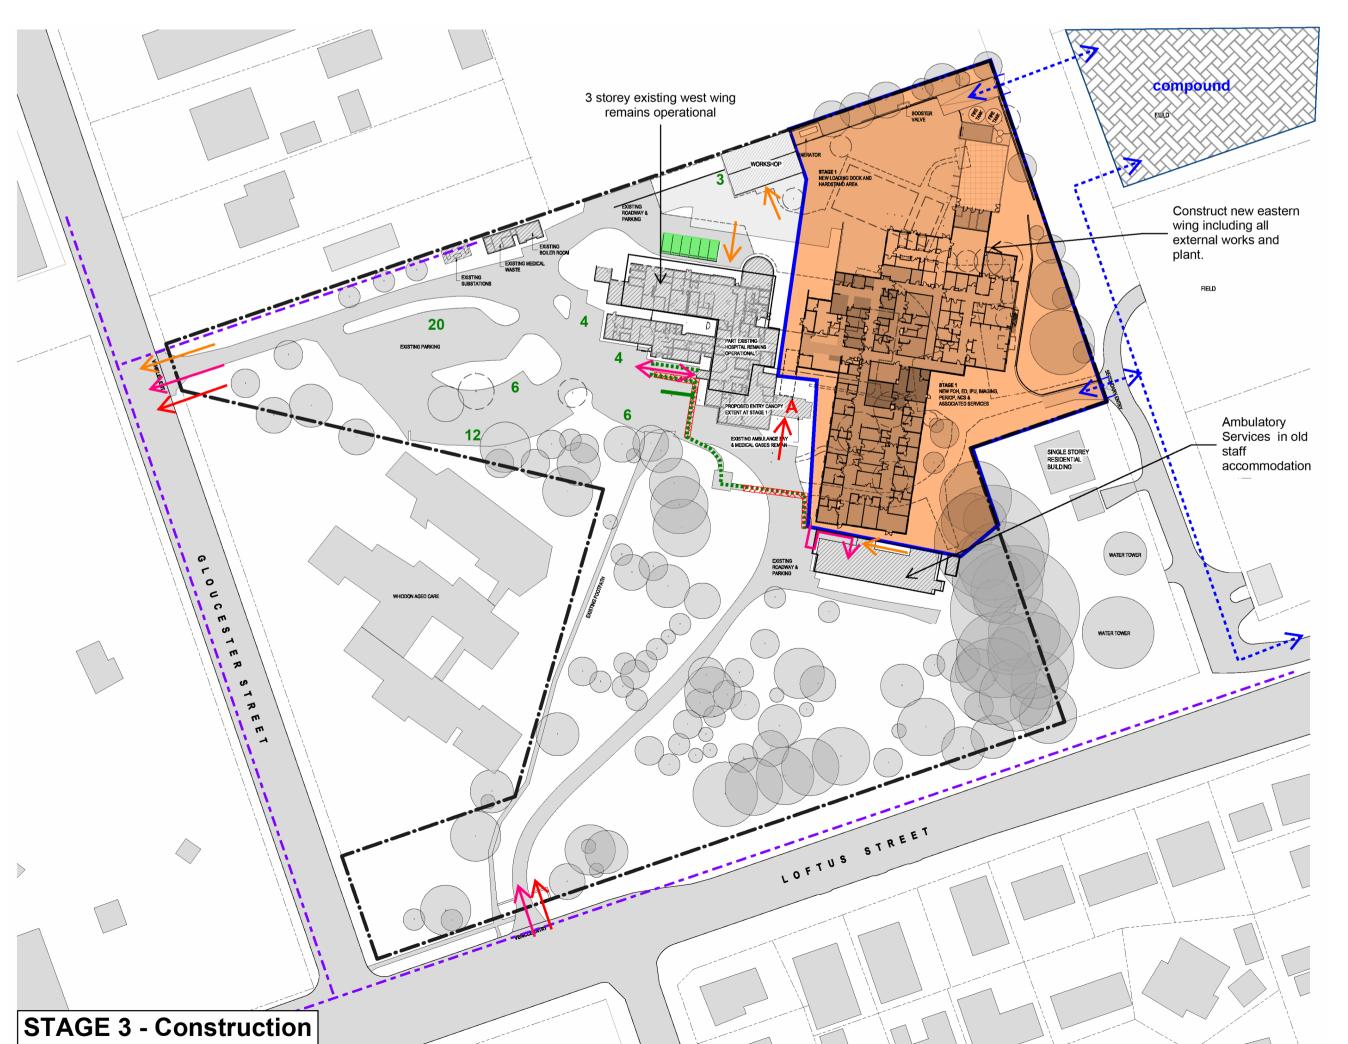

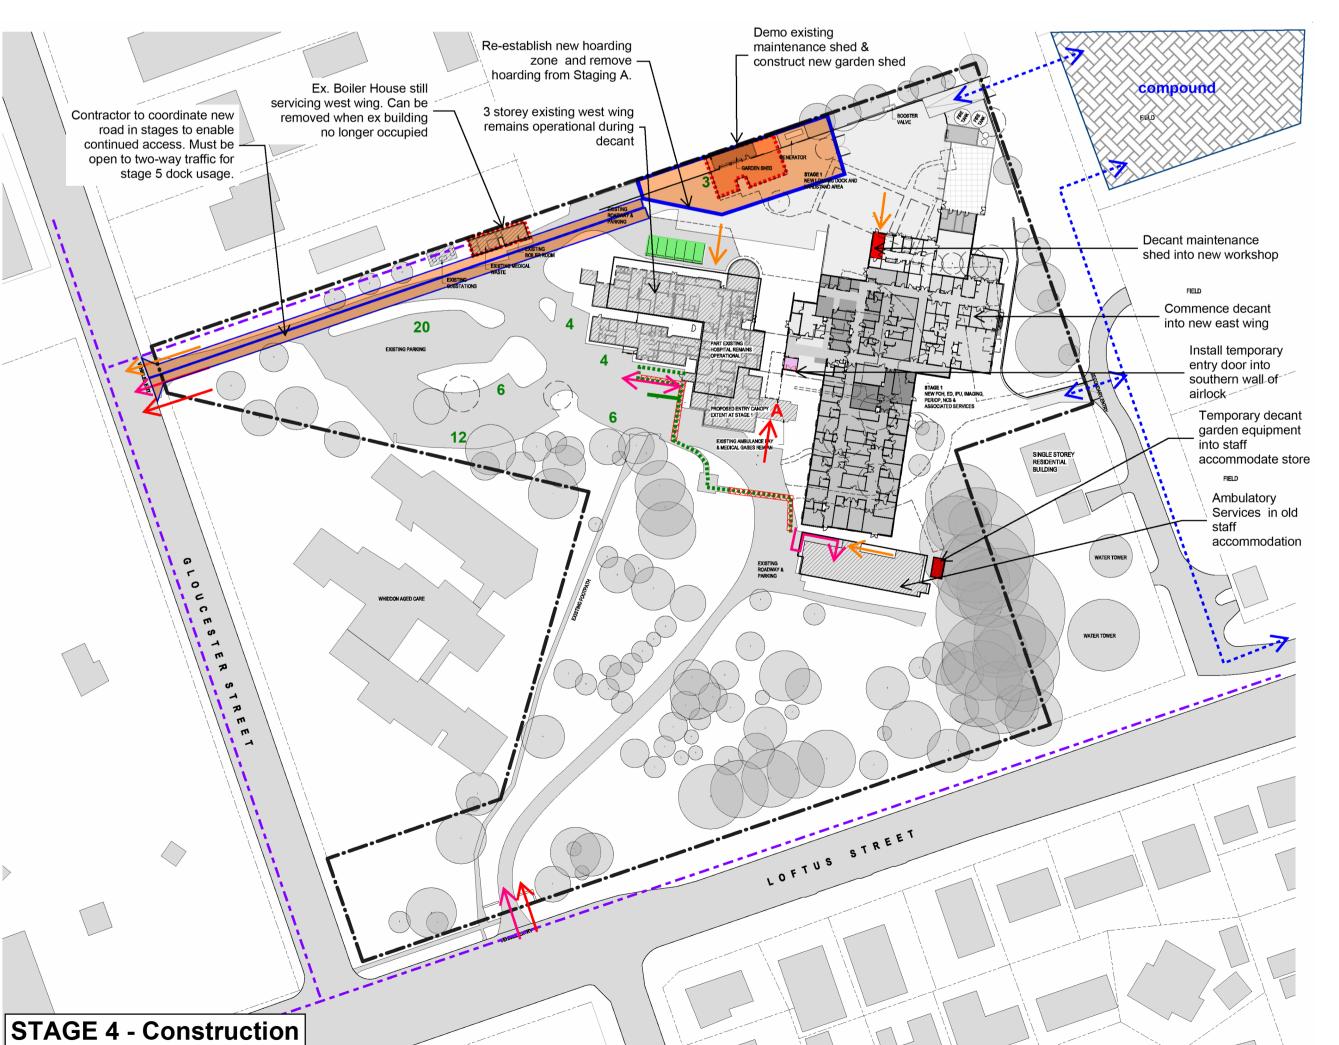



Level 24, 25 Martin Place, Sydney NSW, 2000, Australia +61 2 9956 2666 | hdrinc.com

HDR Pty. Limited ABN 76 158 075 220 trading as HDR

Nominated Architects NSW Cate Cowlishaw 10786, D. Joe Mihaljevic 8699, Mark Gazy 7289, Simon Fleet 8363 VIC Cate Cowlishaw 15211 ACT Cate Cowlishaw 2767 TAS Cate Cowlishaw 1479 QLD Cate Cowlishaw 6139

THIS DOCUMENT IS THE COPYRIGHT OF HDR. ALL INFORMATION ILLUSTRATED ON THIS DOCUMENT IS TO BE CHECKED AND VERIFIED ON SITE. IN THE EVENT OF DISCREPANCIES REFER TO ARCHITECT PRIOR TO COMMENCEMENT OF THE WORK. DO

NOT SCALE DRAWINGS MANUALLY OR ELECTRONICALLY.

KEY PLAN

REV	DESCRIPTION OF CHANGE	DATE	CHECKED	ISSUED
1	STAGING & DECANT COORDINATION	24/07/24	JS	RH
2	DESIGN DEVELOPMENT	02/08/24	HDR	
3	DESIGN DEVELOPMENT	09/08/24	HDR	

## **LEGEND**

**ACCESS** <--> construction traffic public access staff access

emergency access required earess pedestrian path

compliant to AS1428.1 CONTRACTOR

hoarding line works zone

contractors compound location overhead

powerlines, overhead protection required **CAR PARK** 

on-site car parking

after hours parking pedestrian zone paint onto ex. surface

public drop-off

ambulance entry



**TEMORA HOSPITAL** 

**REDEVELOPMENT TEMORA NSW 2666** 


DRAWING TITLE


**STAGING SEQUENCING - SHEET 1** 


PROJECT NUMBER 130908 DRAWING NUMBER 130908-HDR-AR-DWG-1202 3


PROJECT STATUS

DESIGN DEVELOPMENT 9/08/2024 2:06:33 PM

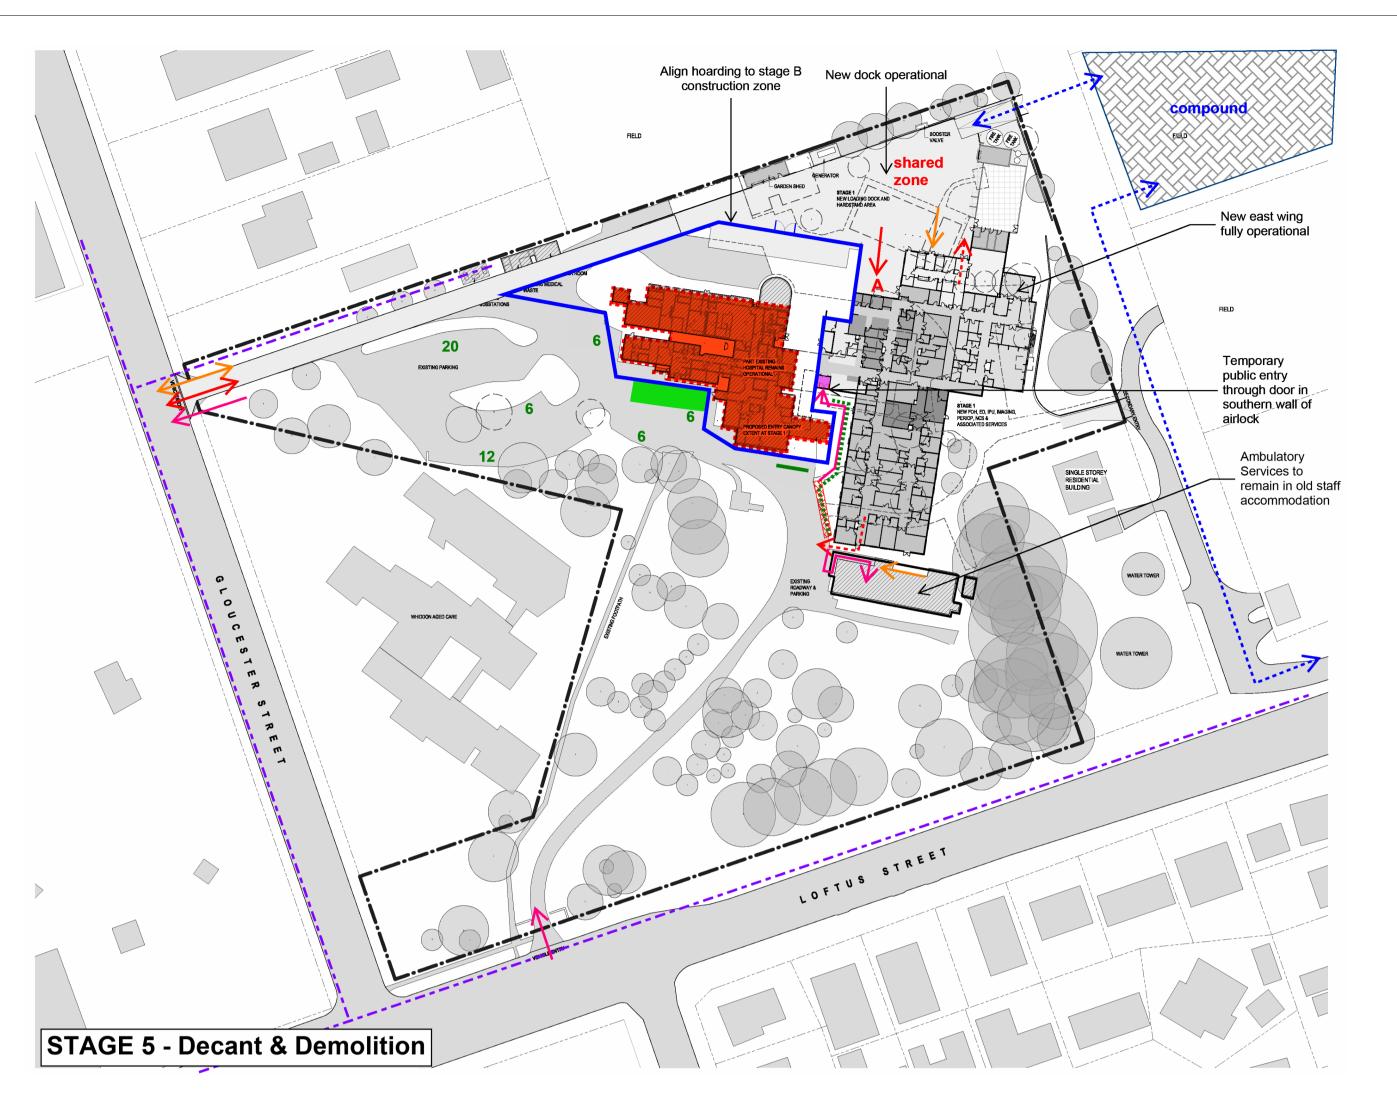

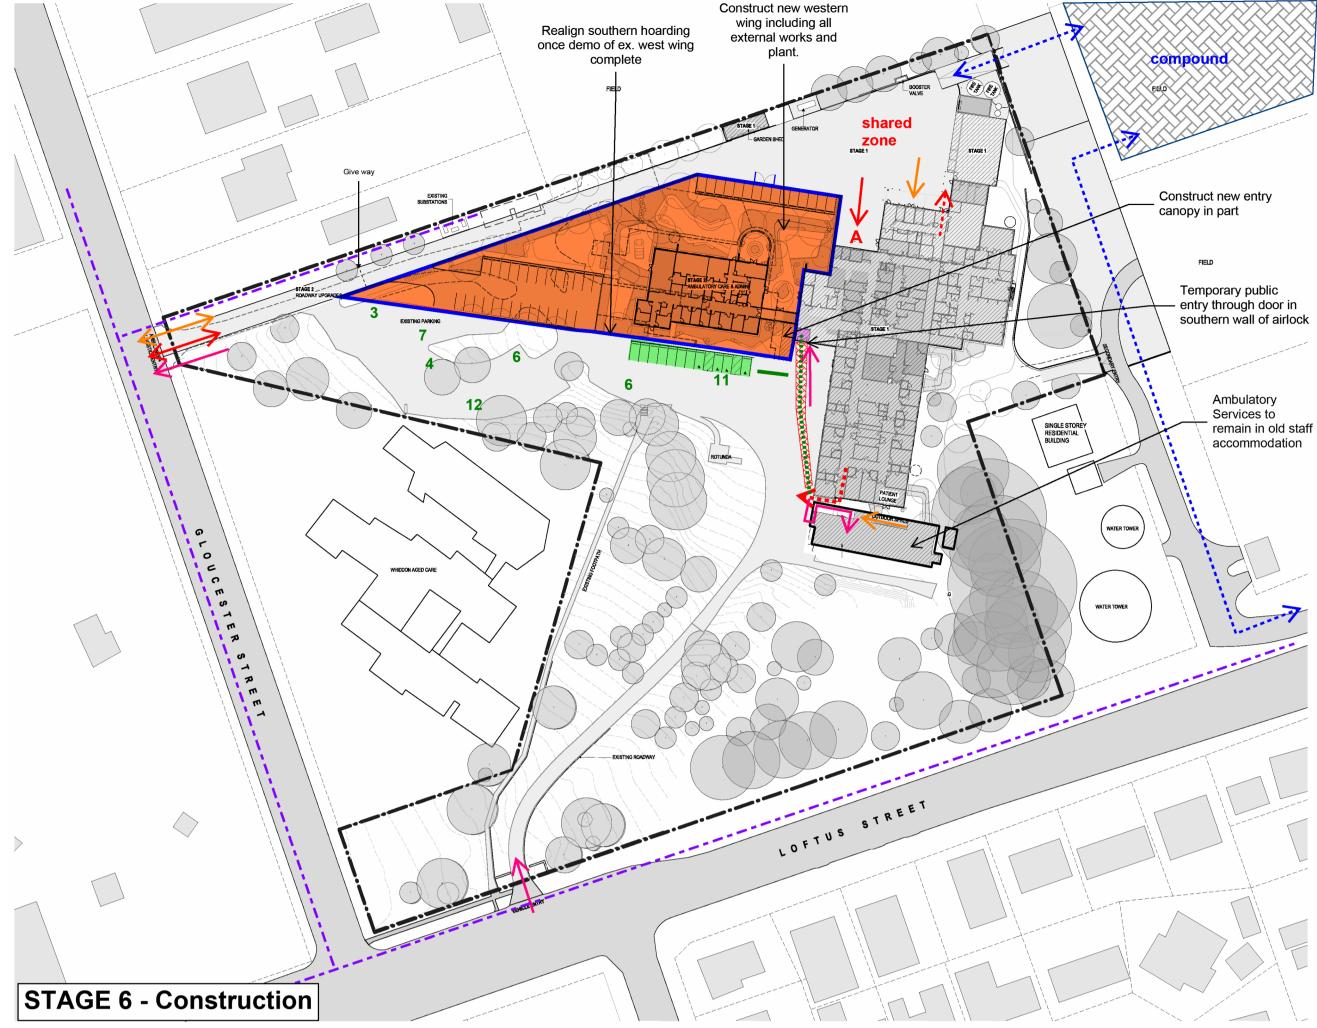

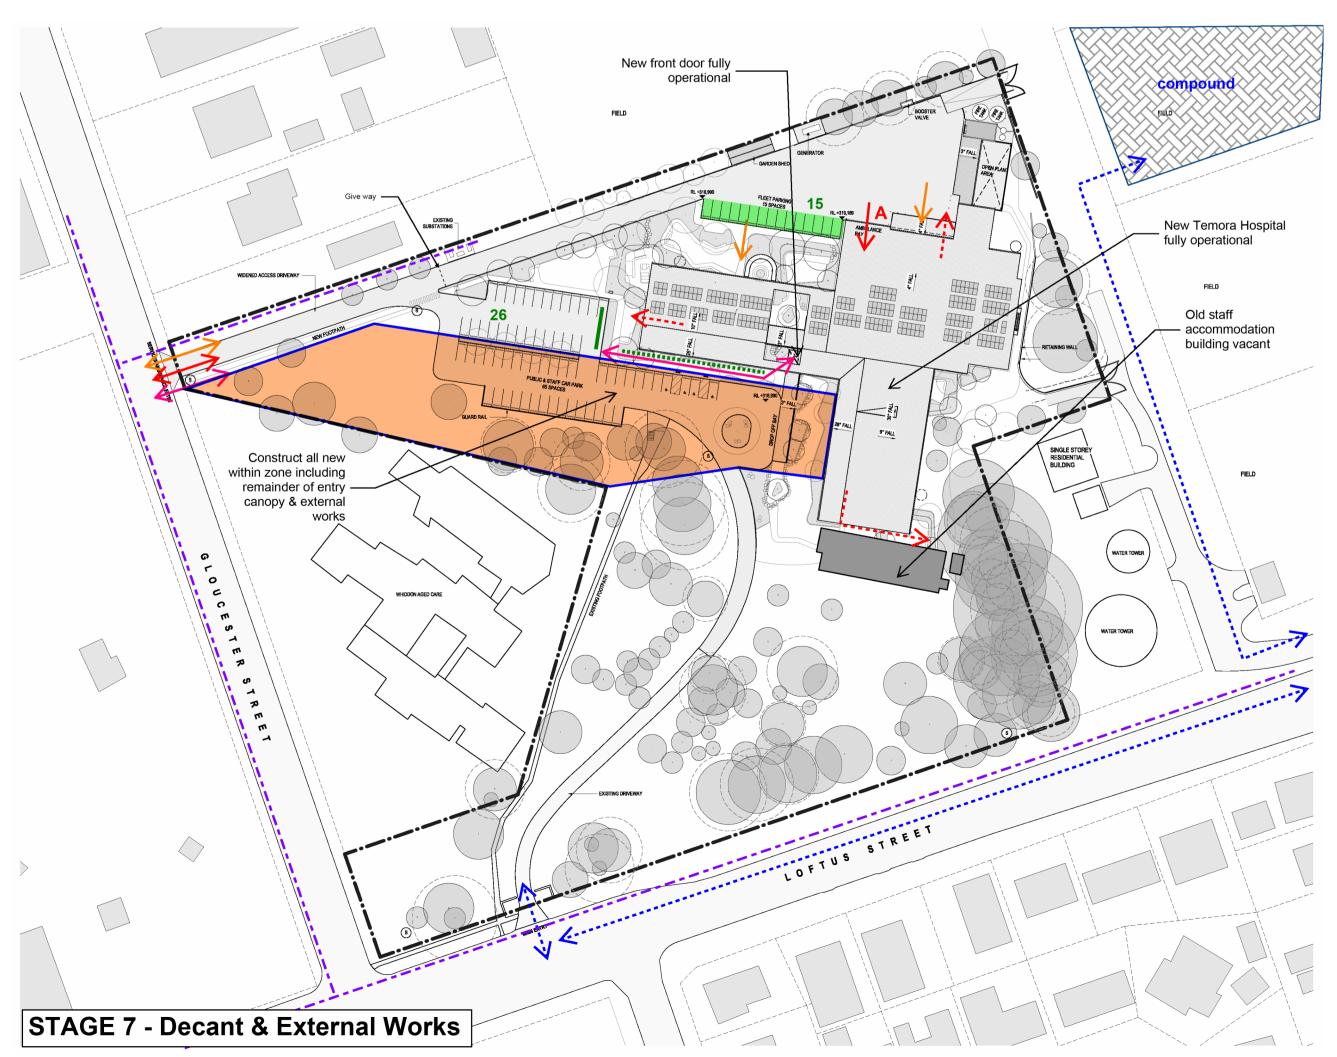

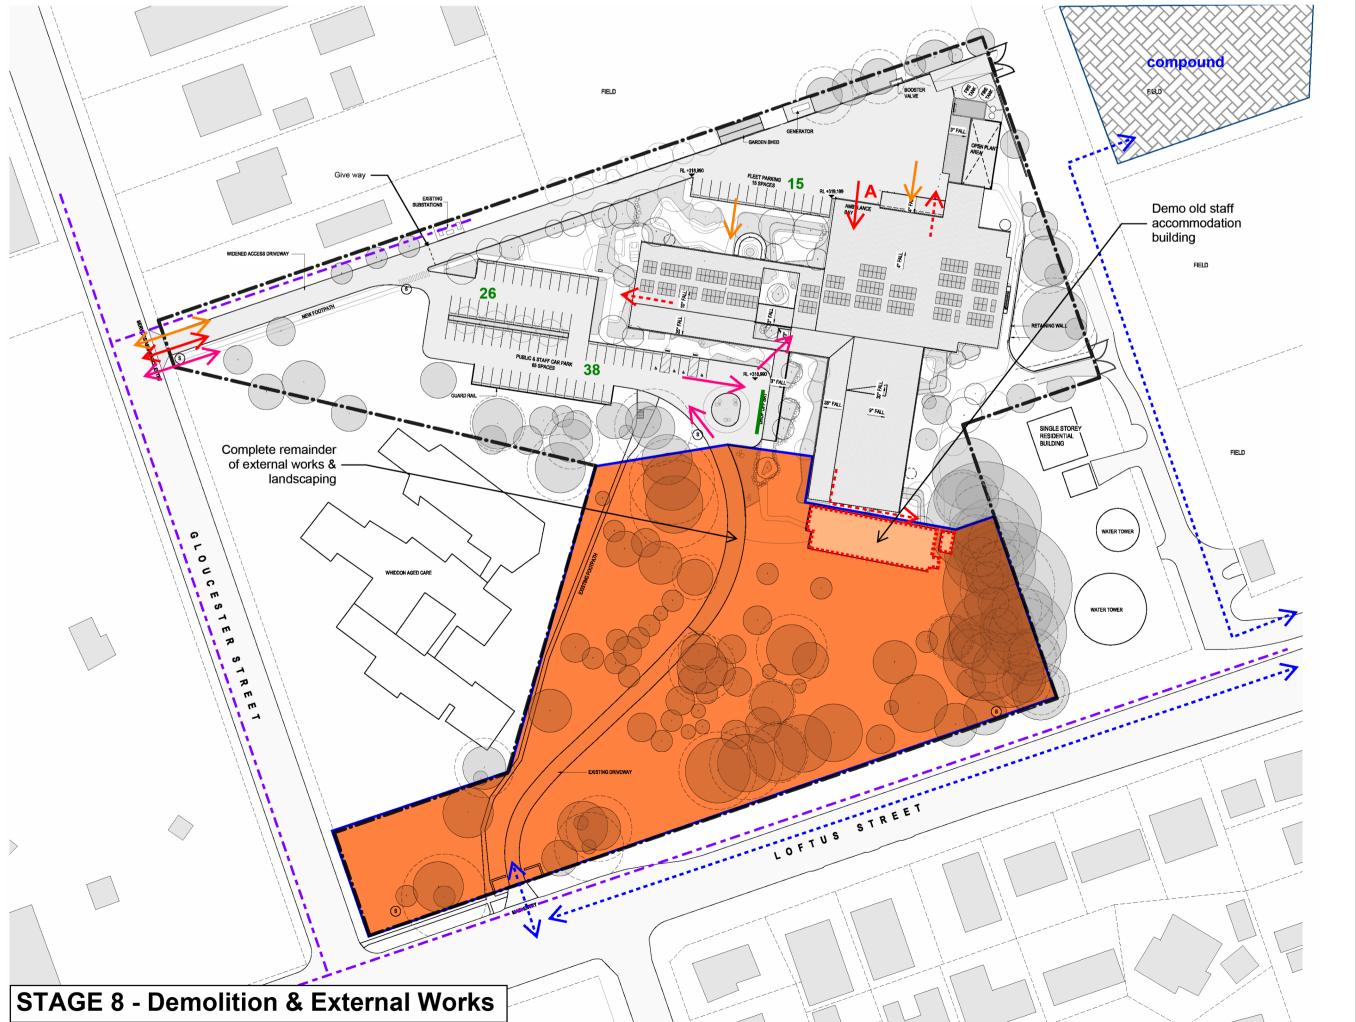



Level 24, 25 Martin Place, Sydney NSW, 2000, Australia +61 2 9956 2666 | hdrinc.com

HDR Pty. Limited ABN 76 158 075 220 trading as HDR

Nominated Architects
NSW Cate Cowlishaw 10786, D. Joe Mihaljevic 8699, Mark Gazy 7289, Simon Fleet 8363 VIC Cate Cowlishaw 15211
ACT Cate Cowlishaw 2767
TAS Cate Cowlishaw 1479
QLD Cate Cowlishaw 6139

THIS DOCUMENT IS THE COPYRIGHT OF HDR.
ALL INFORMATION ILLUSTRATED ON THIS DOCUMENT IS TO BE CHECKED AND VERIFIED ON SITE. IN THE EVENT OF DISCREPANCIES REFER TO ARCHITECT PRIOR TO COMMENCEMENT OF THE WORK. DO

NOT SCALE DRAWINGS MANUALLY OR ELECTRONICALLY.

KEY PLAN

		1	1	I
REV	DESCRIPTION OF CHANGE	DATE	CHECKED	ISSUED
1	STAGING & DECANT COORDINATION	24/07/24	JS	RH
2	DESIGN DEVELOPMENT	02/08/24	HDR	
3	DESIGN DEVELOPMENT	09/08/24	HDR	

## **LEGEND**

**ACCESS** <--> construction traffic public access staff access

emergency access reauired earess pedestrian path

compliant to AS1428.1 CONTRACTOR

hoarding line works zone

contractors compound

location overhead powerlines, overhead protection required

**CAR PARK** on-site car parking

after hours parking pedestrian zone

paint onto ex. surface

public drop-off

ambulance entry



**TEMORA HOSPITAL** 

**REDEVELOPMENT TEMORA NSW 2666** 

**STAGING SEQUENCING - SHEET 2** 

PROJECT NUMBER 130908 DRAWING NUMBER 130908-HDR-AR-DWG-1203 3


PROJECT STATUS **DESIGN DEVELOPMENT** 9/08/2024 2:06:37 PM



CHECKED AND VERIFIED ON SITE. IN THE EVENT OF DISCREPANCIES REFER TO ARCHITECT PRIOR TO COMMENCEMENT OF THE WORK. DO

DATE CHECKED ISSUED

PROJECT STATUS **PRELIMINARY** 31/01/2024 3:45:45 PM

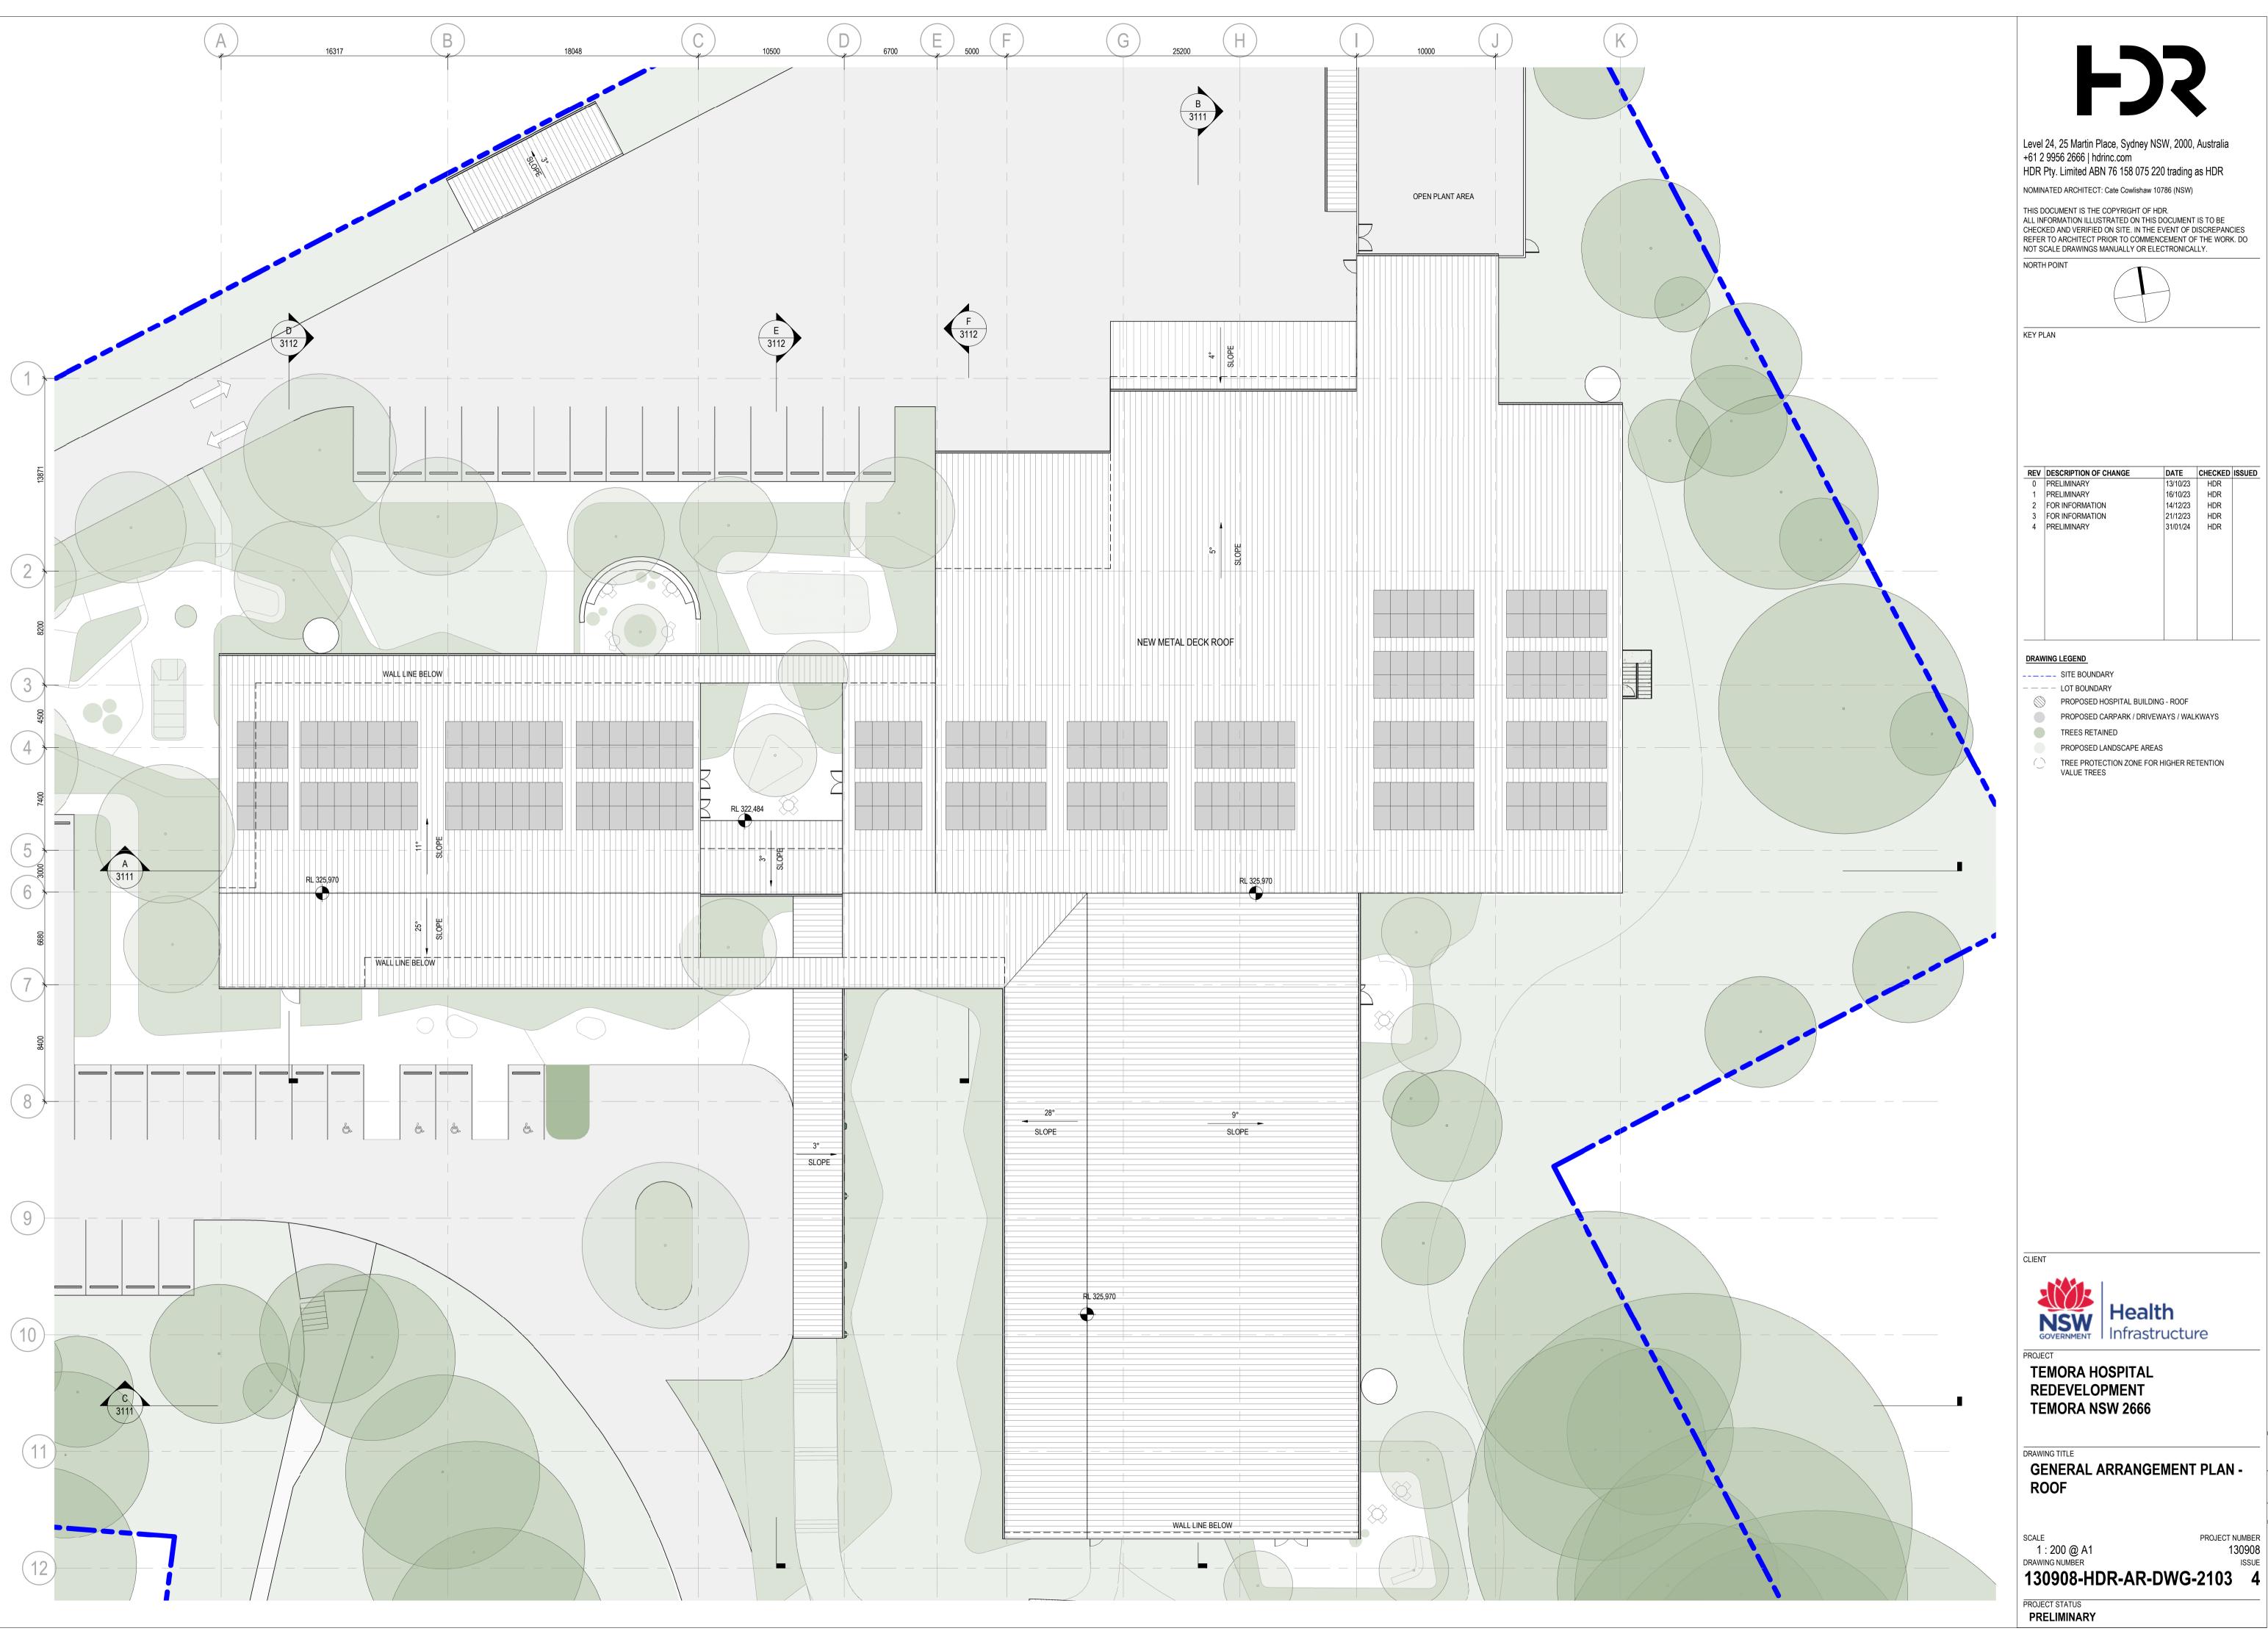



NOMINATED ARCHITECT: Cate Cowlishaw 10786 (NSW)

THIS DOCUMENT IS THE COPYRIGHT OF HDR.
ALL INFORMATION ILLUSTRATED ON THIS DOCUMENT IS TO BE CHECKED AND VERIFIED ON SITE. IN THE EVENT OF DISCREPANCIES REFER TO ARCHITECT PRIOR TO COMMENCEMENT OF THE WORK. DO NOT SCALE DRAWINGS MANUALLY OR ELECTRONICALLY.

/	DESCRIPTION OF CHANGE	DATE	CHECKED	ISSUED
	PRELIMINARY	13/10/23	HDR	
	PRELIMINARY	16/10/23	HDR	
	FOR INFORMATION	14/12/23	HDR	
	FOR INFORMATION	21/12/23	HDR	
	PRELIMINARY	31/01/24	HDR	

PROPOSED CARPARK / DRIVEWAYS / WALKWAYS

PROPOSED LANDSCAPE AREAS

TREE PROTECTION ZONE FOR HIGHER RETENTION


VALUE TREES

TEMORA HOSPITAL REDEVELOPMENT TEMORA NSW 2666

GENERAL ARRANGEMENT PLAN -

31/01/2024 3:46:28 PM


PROJECT NUMBER 130908 ISSUE

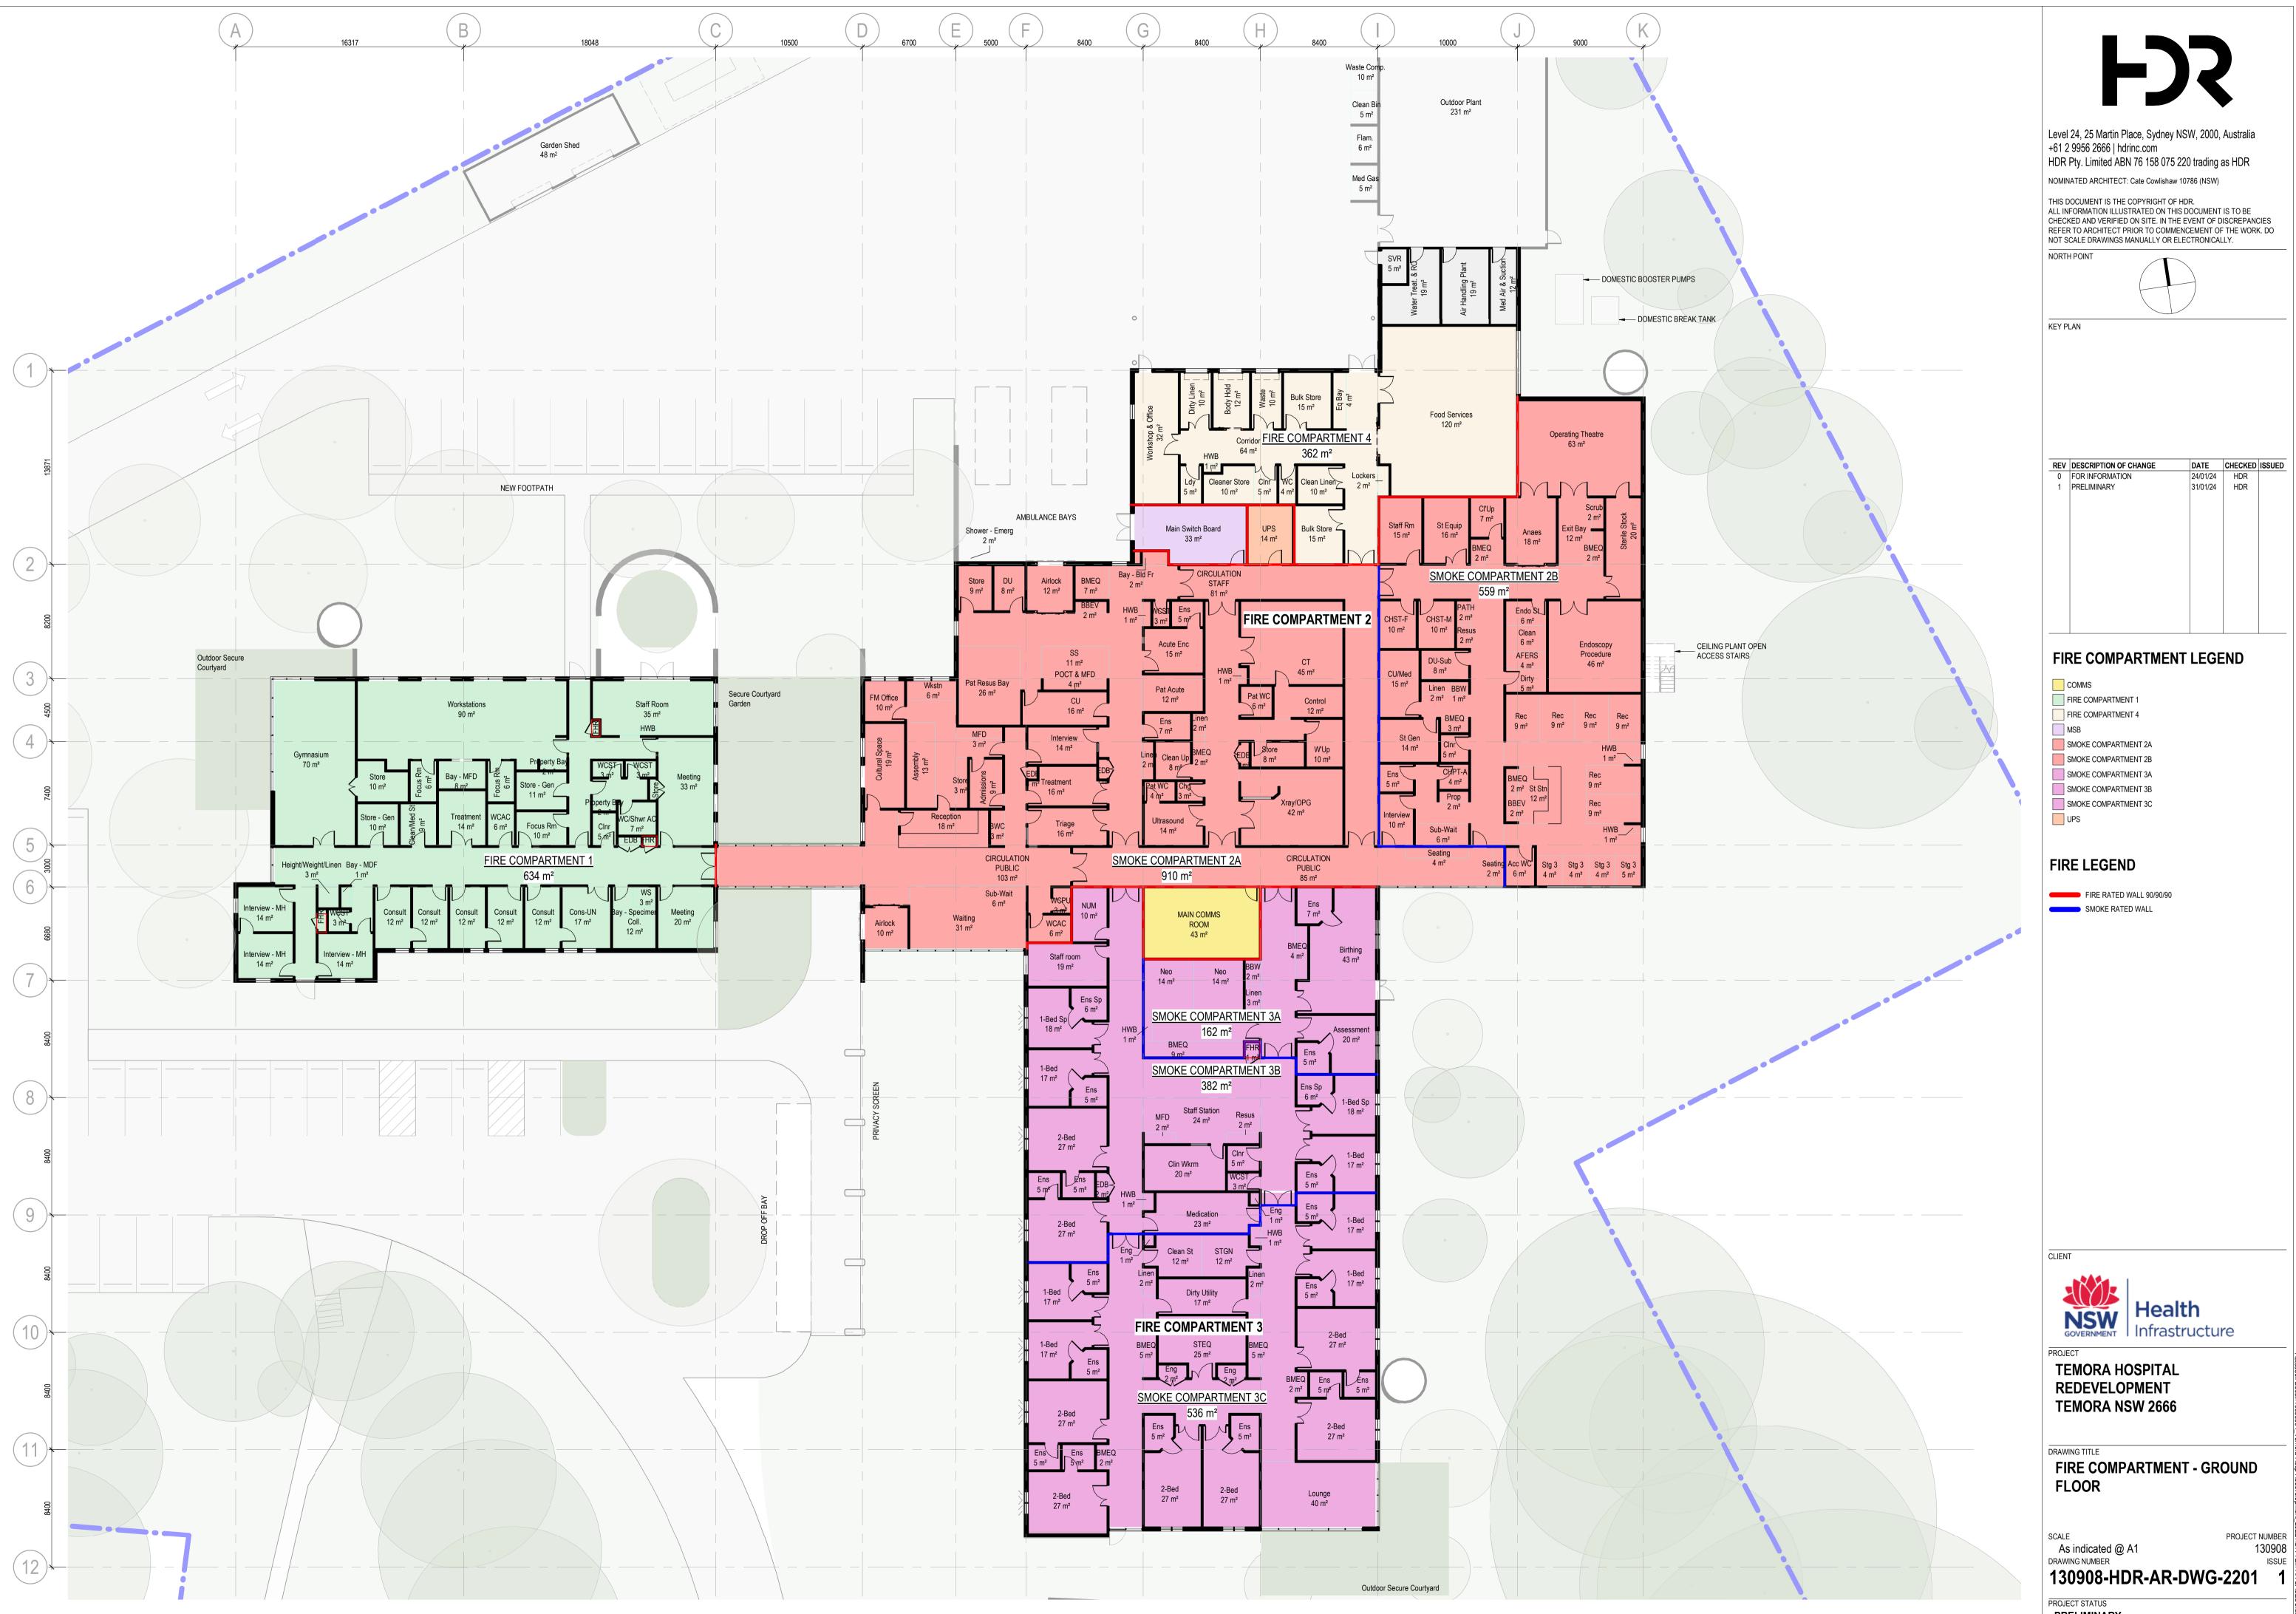

REV	DESCRIPTION OF CHANGE	DATE	CHECKED	ISSUED
0	FOR INFORMATION	24/01/24	HDR	
1	PRELIMINARY	31/01/24	HDR	

PRELIMINARY


31/01/2024 3:47:12 PM

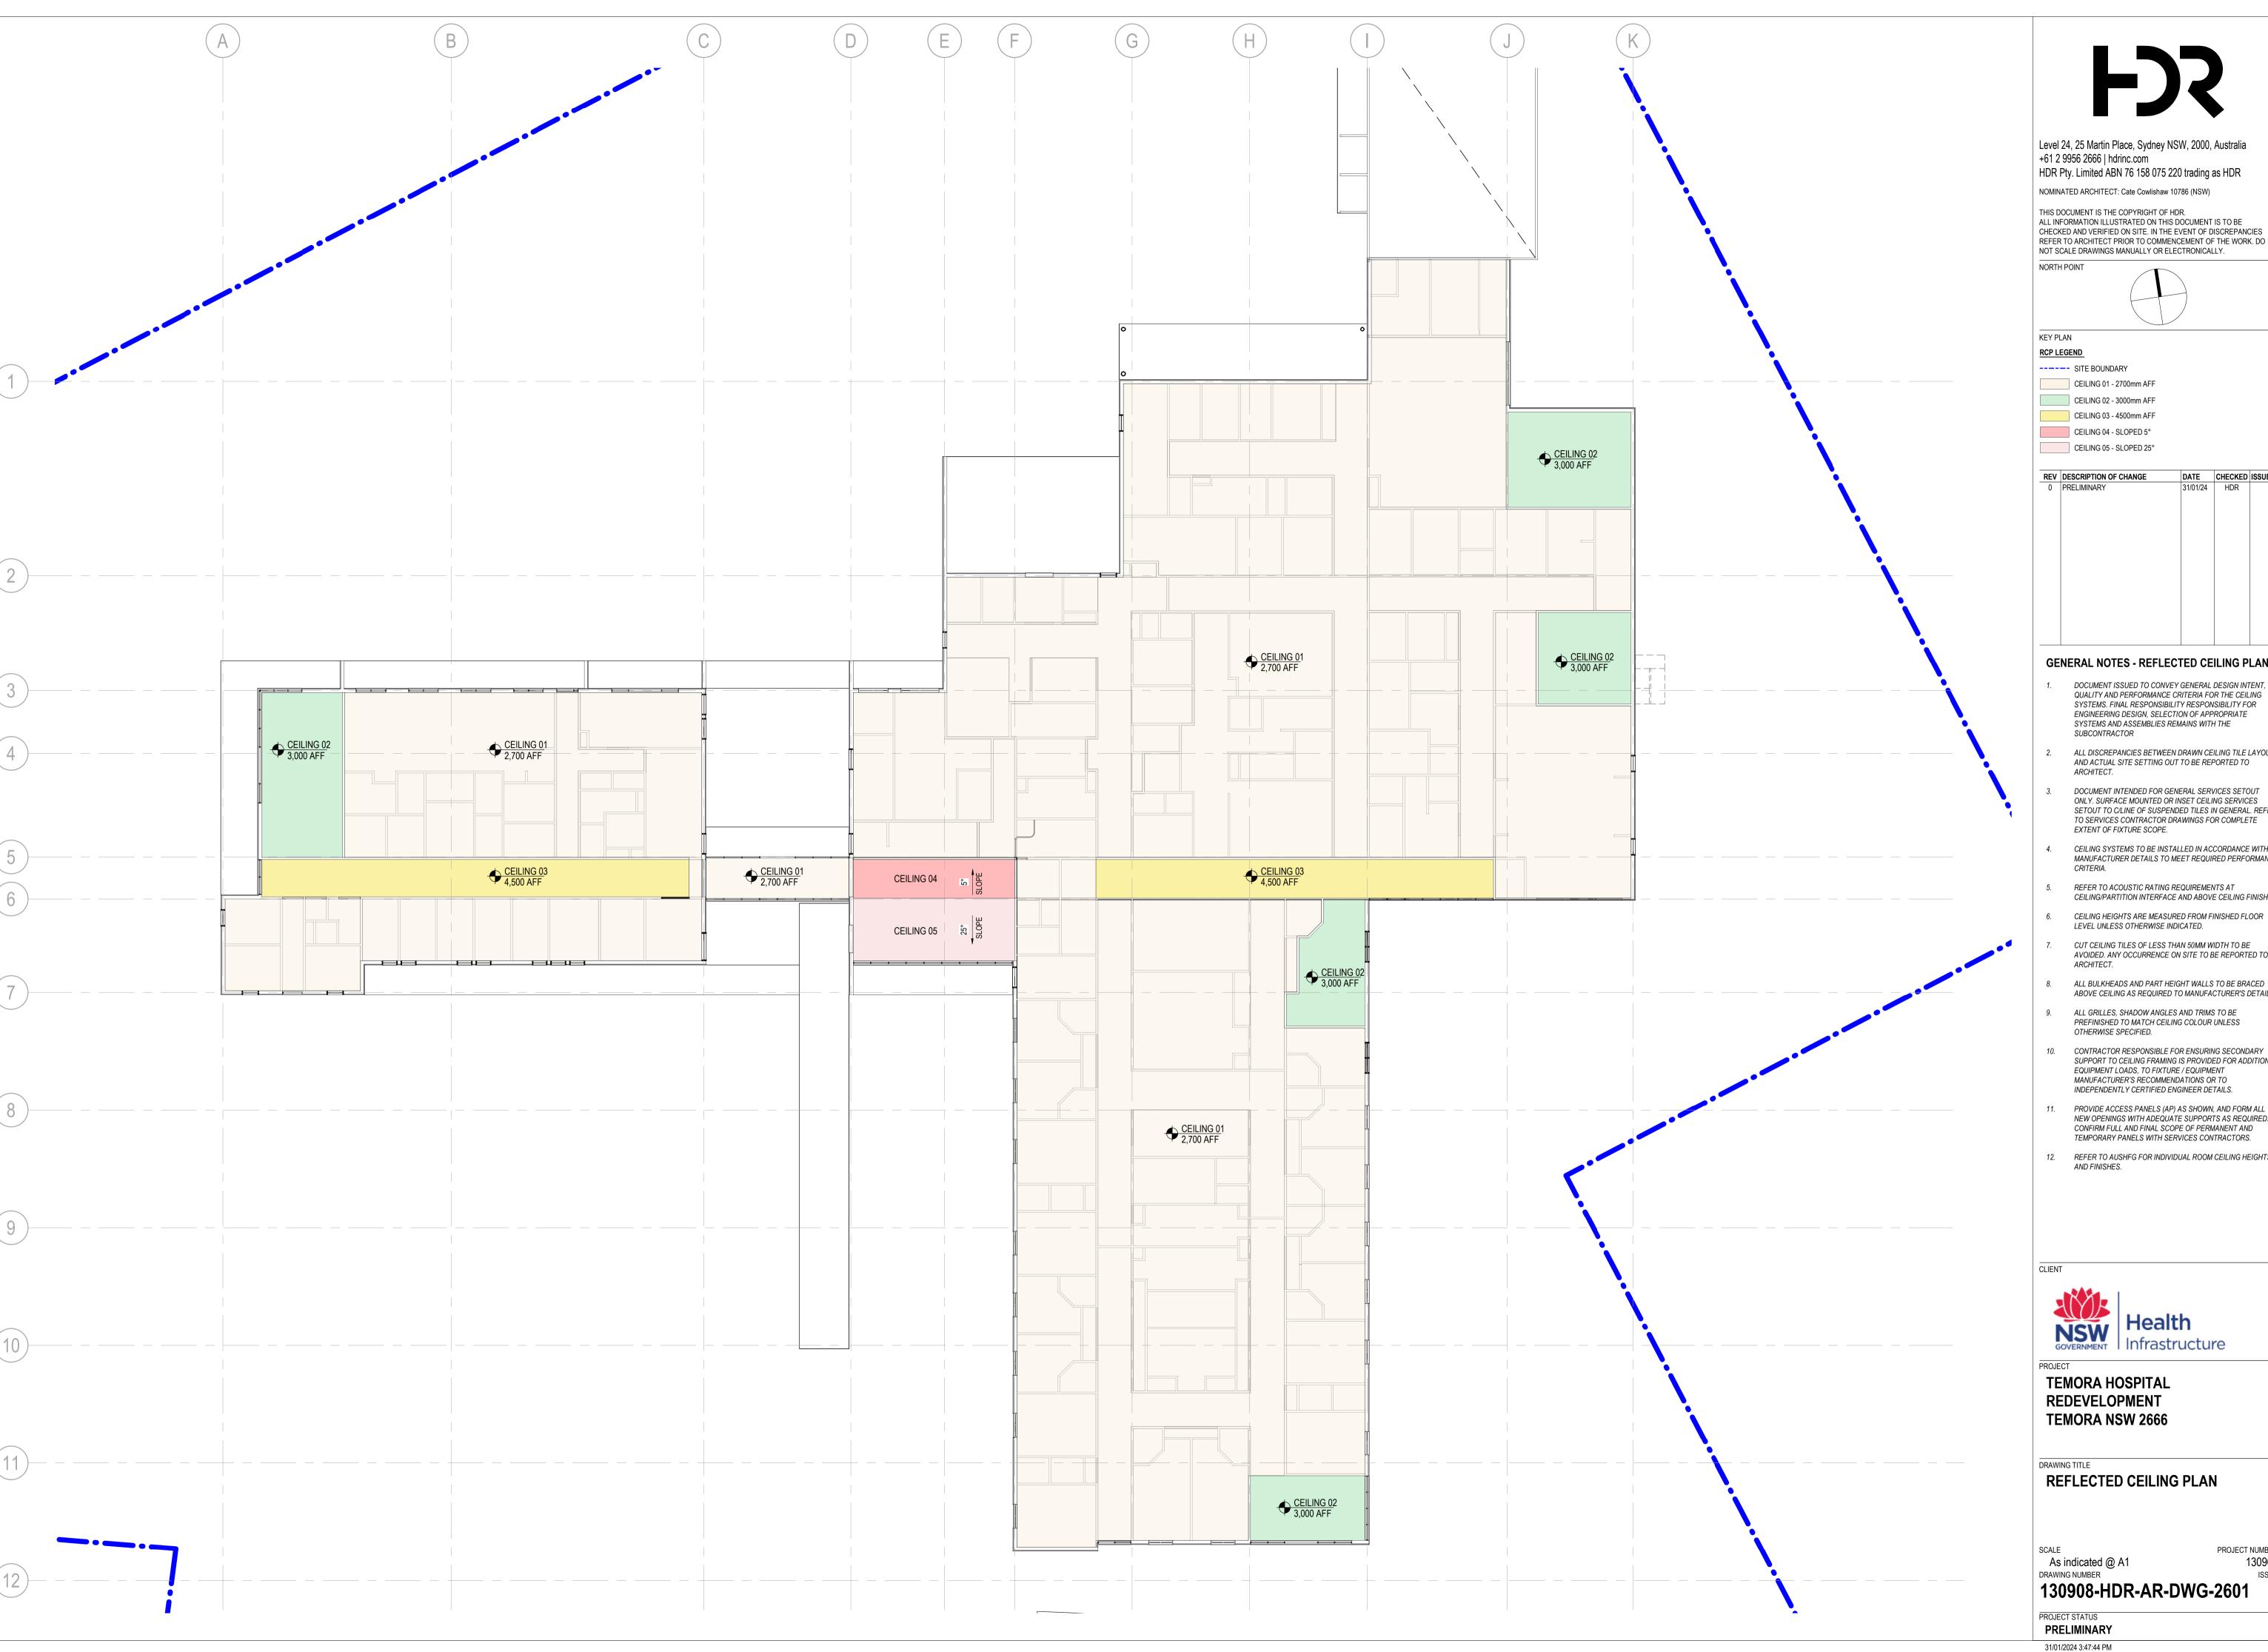



NOMINATED ARCHITECT: Cate Cowlishaw 10786 (NSW)

THIS DOCUMENT IS THE COPYRIGHT OF HDR. ALL INFORMATION ILLUSTRATED ON THIS DOCUMENT IS TO BE CHECKED AND VERIFIED ON SITE. IN THE EVENT OF DISCREPANCIES REFER TO ARCHITECT PRIOR TO COMMENCEMENT OF THE WORK. DO NOT SCALE DRAWINGS MANUALLY OR ELECTRONICALLY.

 

----- SITE BOUNDARY

CEILING 01 - 2700mm AFF CEILING 02 - 3000mm AFF

CEILING 03 - 4500mm AFF

CEILING 04 - SLOPED 5°

CEILING 05 - SLOPED 25°

0 PRELIMINARY

## GENERAL NOTES - REFLECTED CEILING PLANS

- DOCUMENT ISSUED TO CONVEY GENERAL DESIGN INTENT, QUALITY AND PERFORMANCE CRITERIA FOR THE CEILING SYSTEMS. FINAL RESPONSIBILITY RESPONSIBILITY FOR ENGINEERING DESIGN, SELECTION OF APPROPRIATE SYSTEMS AND ASSEMBLIES REMAINS WITH THE SUBCONTRACTOR
- ALL DISCREPANCIES BETWEEN DRAWN CEILING TILE LAYOUT AND ACTUAL SITE SETTING OUT TO BE REPORTED TO
- DOCUMENT INTENDED FOR GENERAL SERVICES SETOUT ONLY. SURFACE MOUNTED OR INSET CEILING SERVICES SETOUT TO C/LINE OF SUSPENDED TILES IN GENERAL. REFER TO SERVICES CONTRACTOR DRAWINGS FOR COMPLETE
- EXTENT OF FIXTURE SCOPE. CEILING SYSTEMS TO BE INSTALLED IN ACCORDANCE WITH MANUFACTURER DETAILS TO MEET REQUIRED PERFORMANCE
- REFER TO ACOUSTIC RATING REQUIREMENTS AT
- CEILING/PARTITION INTERFACE AND ABOVE CEILING FINISHES. CEILING HEIGHTS ARE MEASURED FROM FINISHED FLOOR
- CUT CEILING TILES OF LESS THAN 50MM WIDTH TO BE
- AVOIDED. ANY OCCURRENCE ON SITE TO BE REPORTED TO
- ABOVE CEILING AS REQUIRED TO MANUFACTURER'S DETAILS.
- ALL GRILLES, SHADOW ANGLES AND TRIMS TO BE PREFINISHED TO MATCH CEILING COLOUR UNLESS OTHERWISE SPECIFIED.
- SUPPORT TO CEILING FRAMING IS PROVIDED FOR ADDITIONAL EQUIPMENT LOADS, TO FIXTURE / EQUIPMENT MANUFACTURER'S RECOMMENDATIONS OR TO INDEPENDENTLY CERTIFIED ENGINEER DETAILS.
- PROVIDE ACCESS PANELS (AP) AS SHOWN, AND FORM ALL NEW OPENINGS WITH ADEQUATE SUPPORTS AS REQUIRED. CONFIRM FULL AND FINAL SCOPE OF PERMANENT AND TEMPORARY PANELS WITH SERVICES CONTRACTORS.
- 12. REFER TO AUSHFG FOR INDIVIDUAL ROOM CEILING HEIGHTS



TEMORA HOSPITAL **REDEVELOPMENT TEMORA NSW 2666** 


REFLECTED CEILING PLAN

As indicated @ A1 DRAWING NUMBER

130908 130908-HDR-AR-DWG-2601 0

PROJECT NUMBER

**PRELIMINARY** 

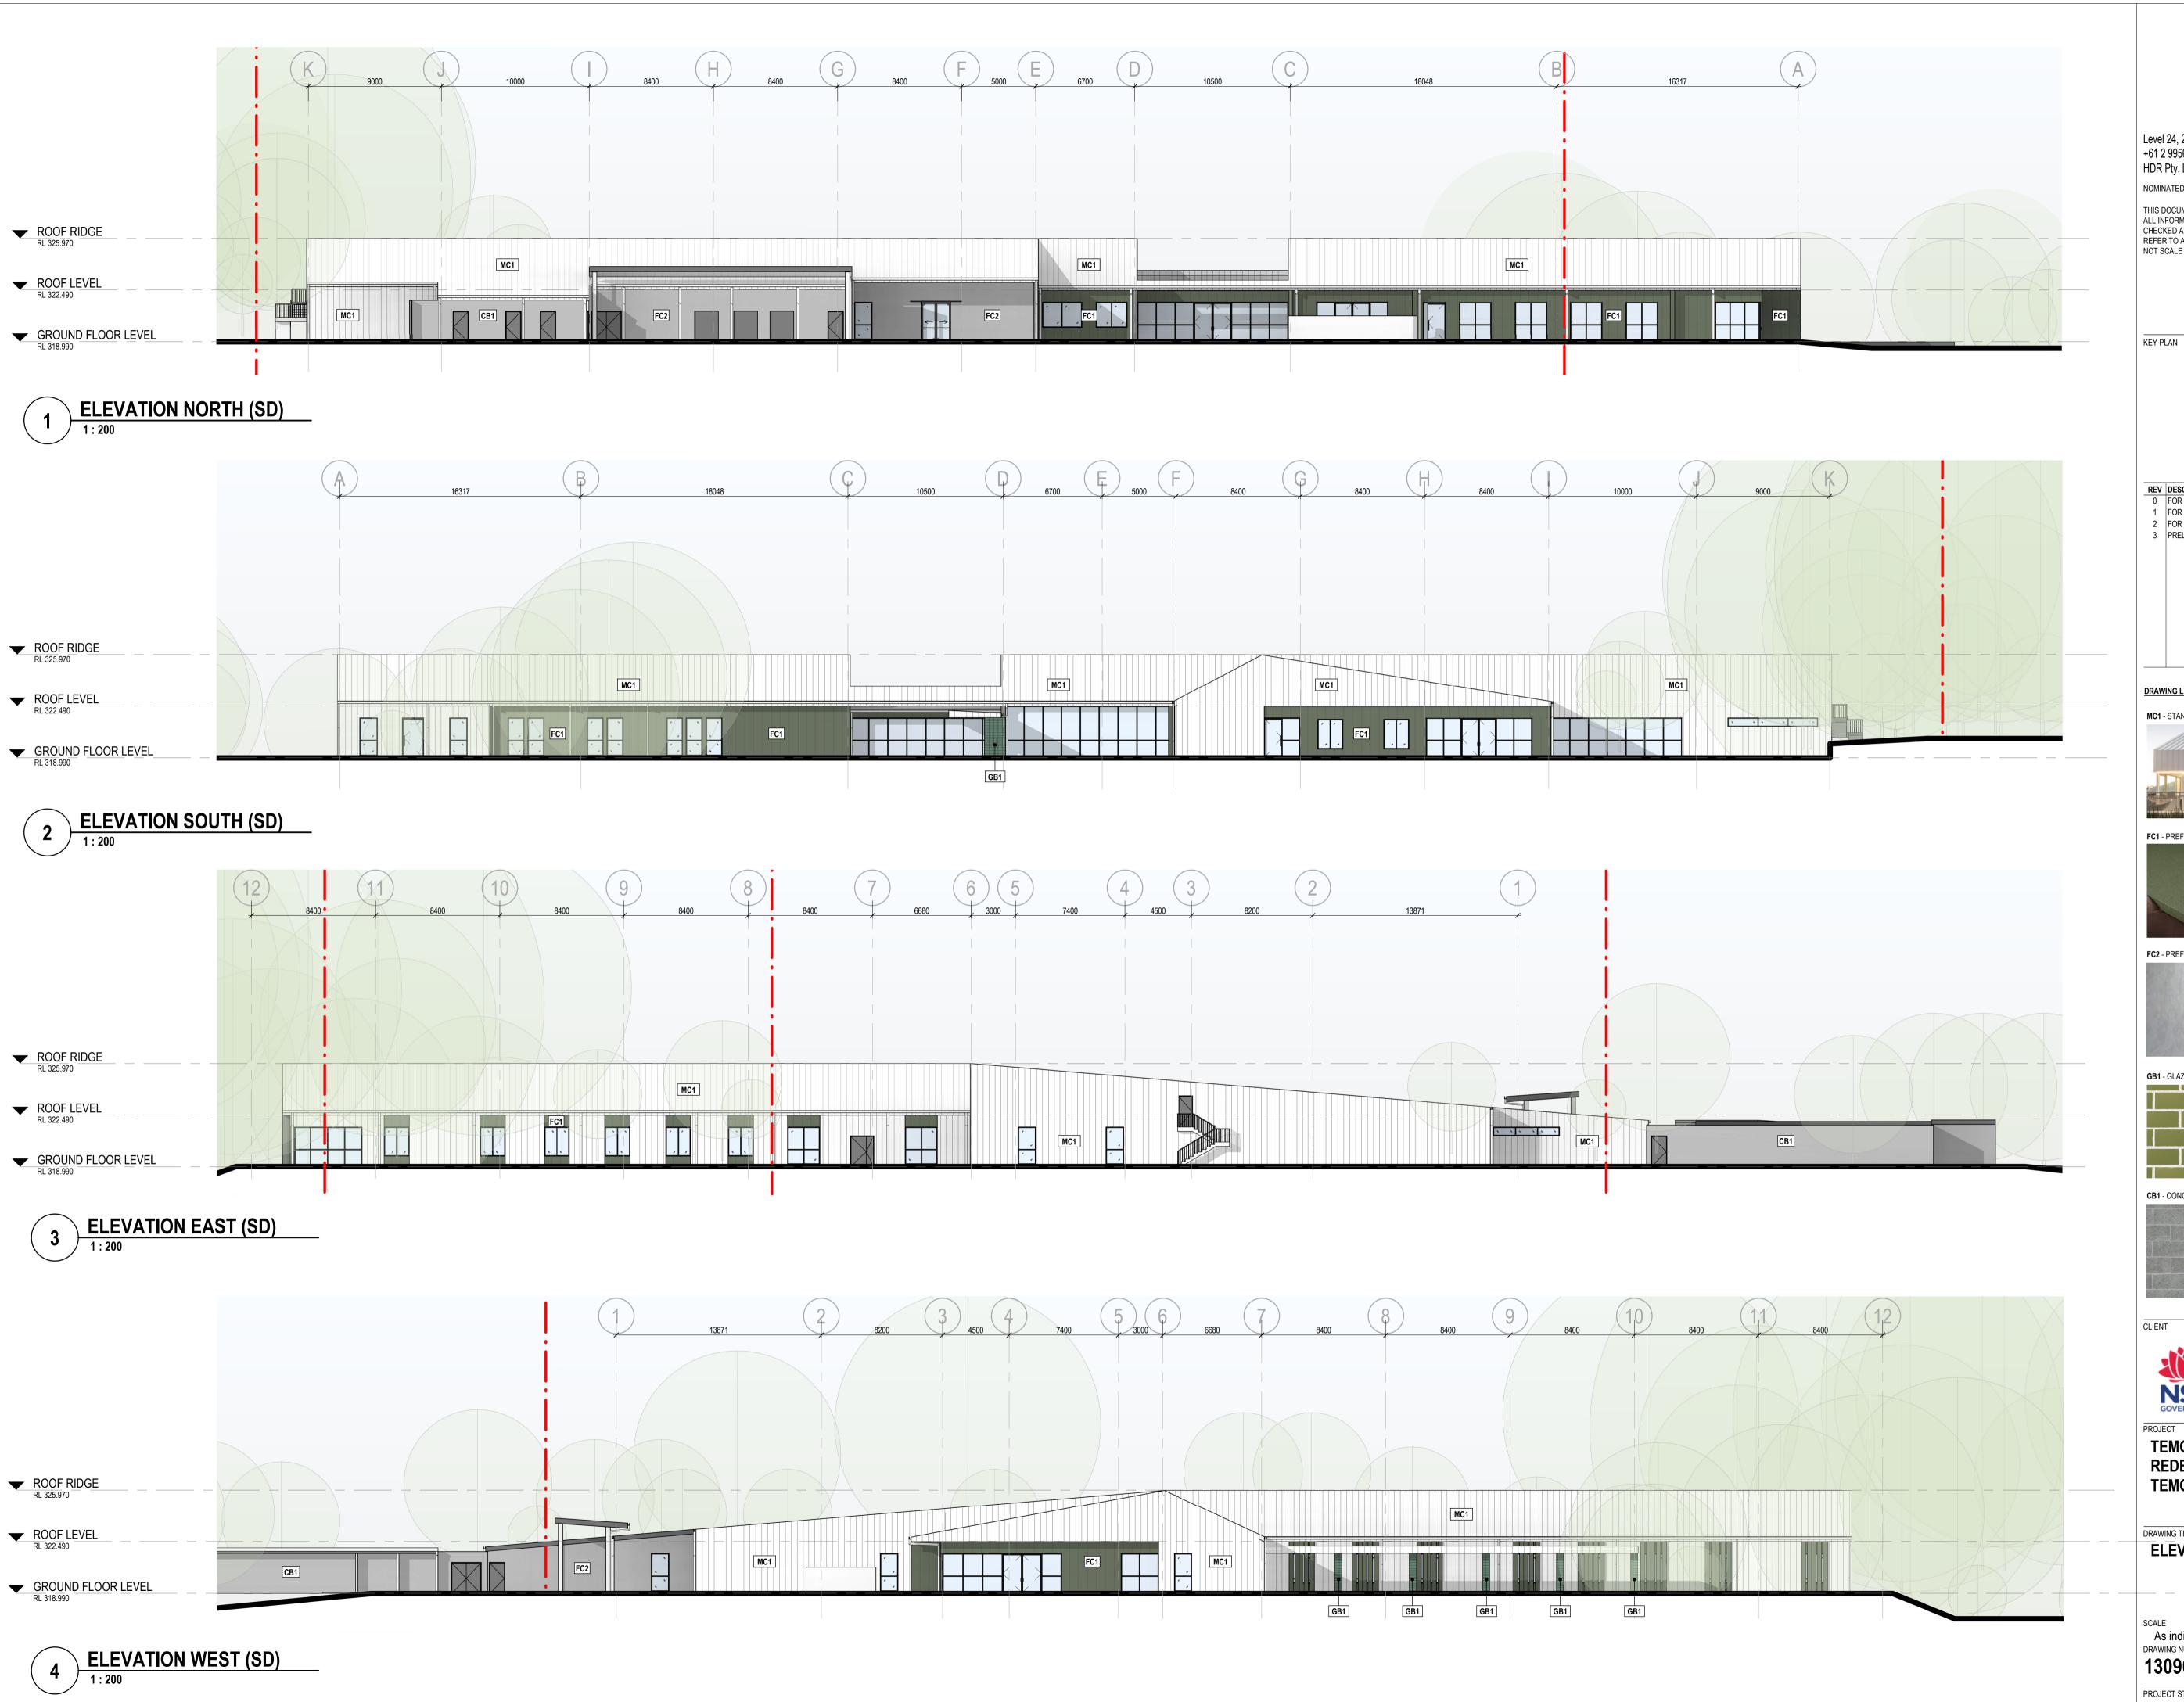

NOMINATED ARCHITECT: Cate Cowlishaw 10786 (NSW)

THIS DOCUMENT IS THE COPYRIGHT OF HDR.
ALL INFORMATION ILLUSTRATED ON THIS DOCUMENT IS TO BE CHECKED AND VERIFIED ON SITE. IN THE EVENT OF DISCREPANCIES REFER TO ARCHITECT PRIOR TO COMMENCEMENT OF THE WORK. DO NOT SCALE DRAWINGS MANUALLY OR ELECTRONICALLY.

REV DESCRIPTION OF CHANGE 18/12/23 HDR 21/12/23 HDR 10/01/24 HDR 31/01/24 HDR 0 FOR INFORMATION 1 FOR INFORMATION 2 FOR INFORMATION 3 PRELIMINARY

## DRAWING LEGEND

MC1 - STANDING SEAM METAL ROOF AND FACADE



FC1 - PREFINISHED GREEN FIBRE CEMENT FACADE



FC2 - PREFINISHED NATURAL FIBRE CEMENT FACADE



CB1 - CONCRETE BLOCK





TEMORA HOSPITAL REDEVELOPMENT **TEMORA NSW 2666** 

DRAWING TITLE


**ELEVATIONS** 

SCALE
As indicated @ A1 DRAWING NUMBER 130908-HDR-AR-DWG-3010 3

PROJECT NUMBER 130908 ISSUE

PROJECT STATUS PRELIMINARY

31/01/2024 3:48:47 PM

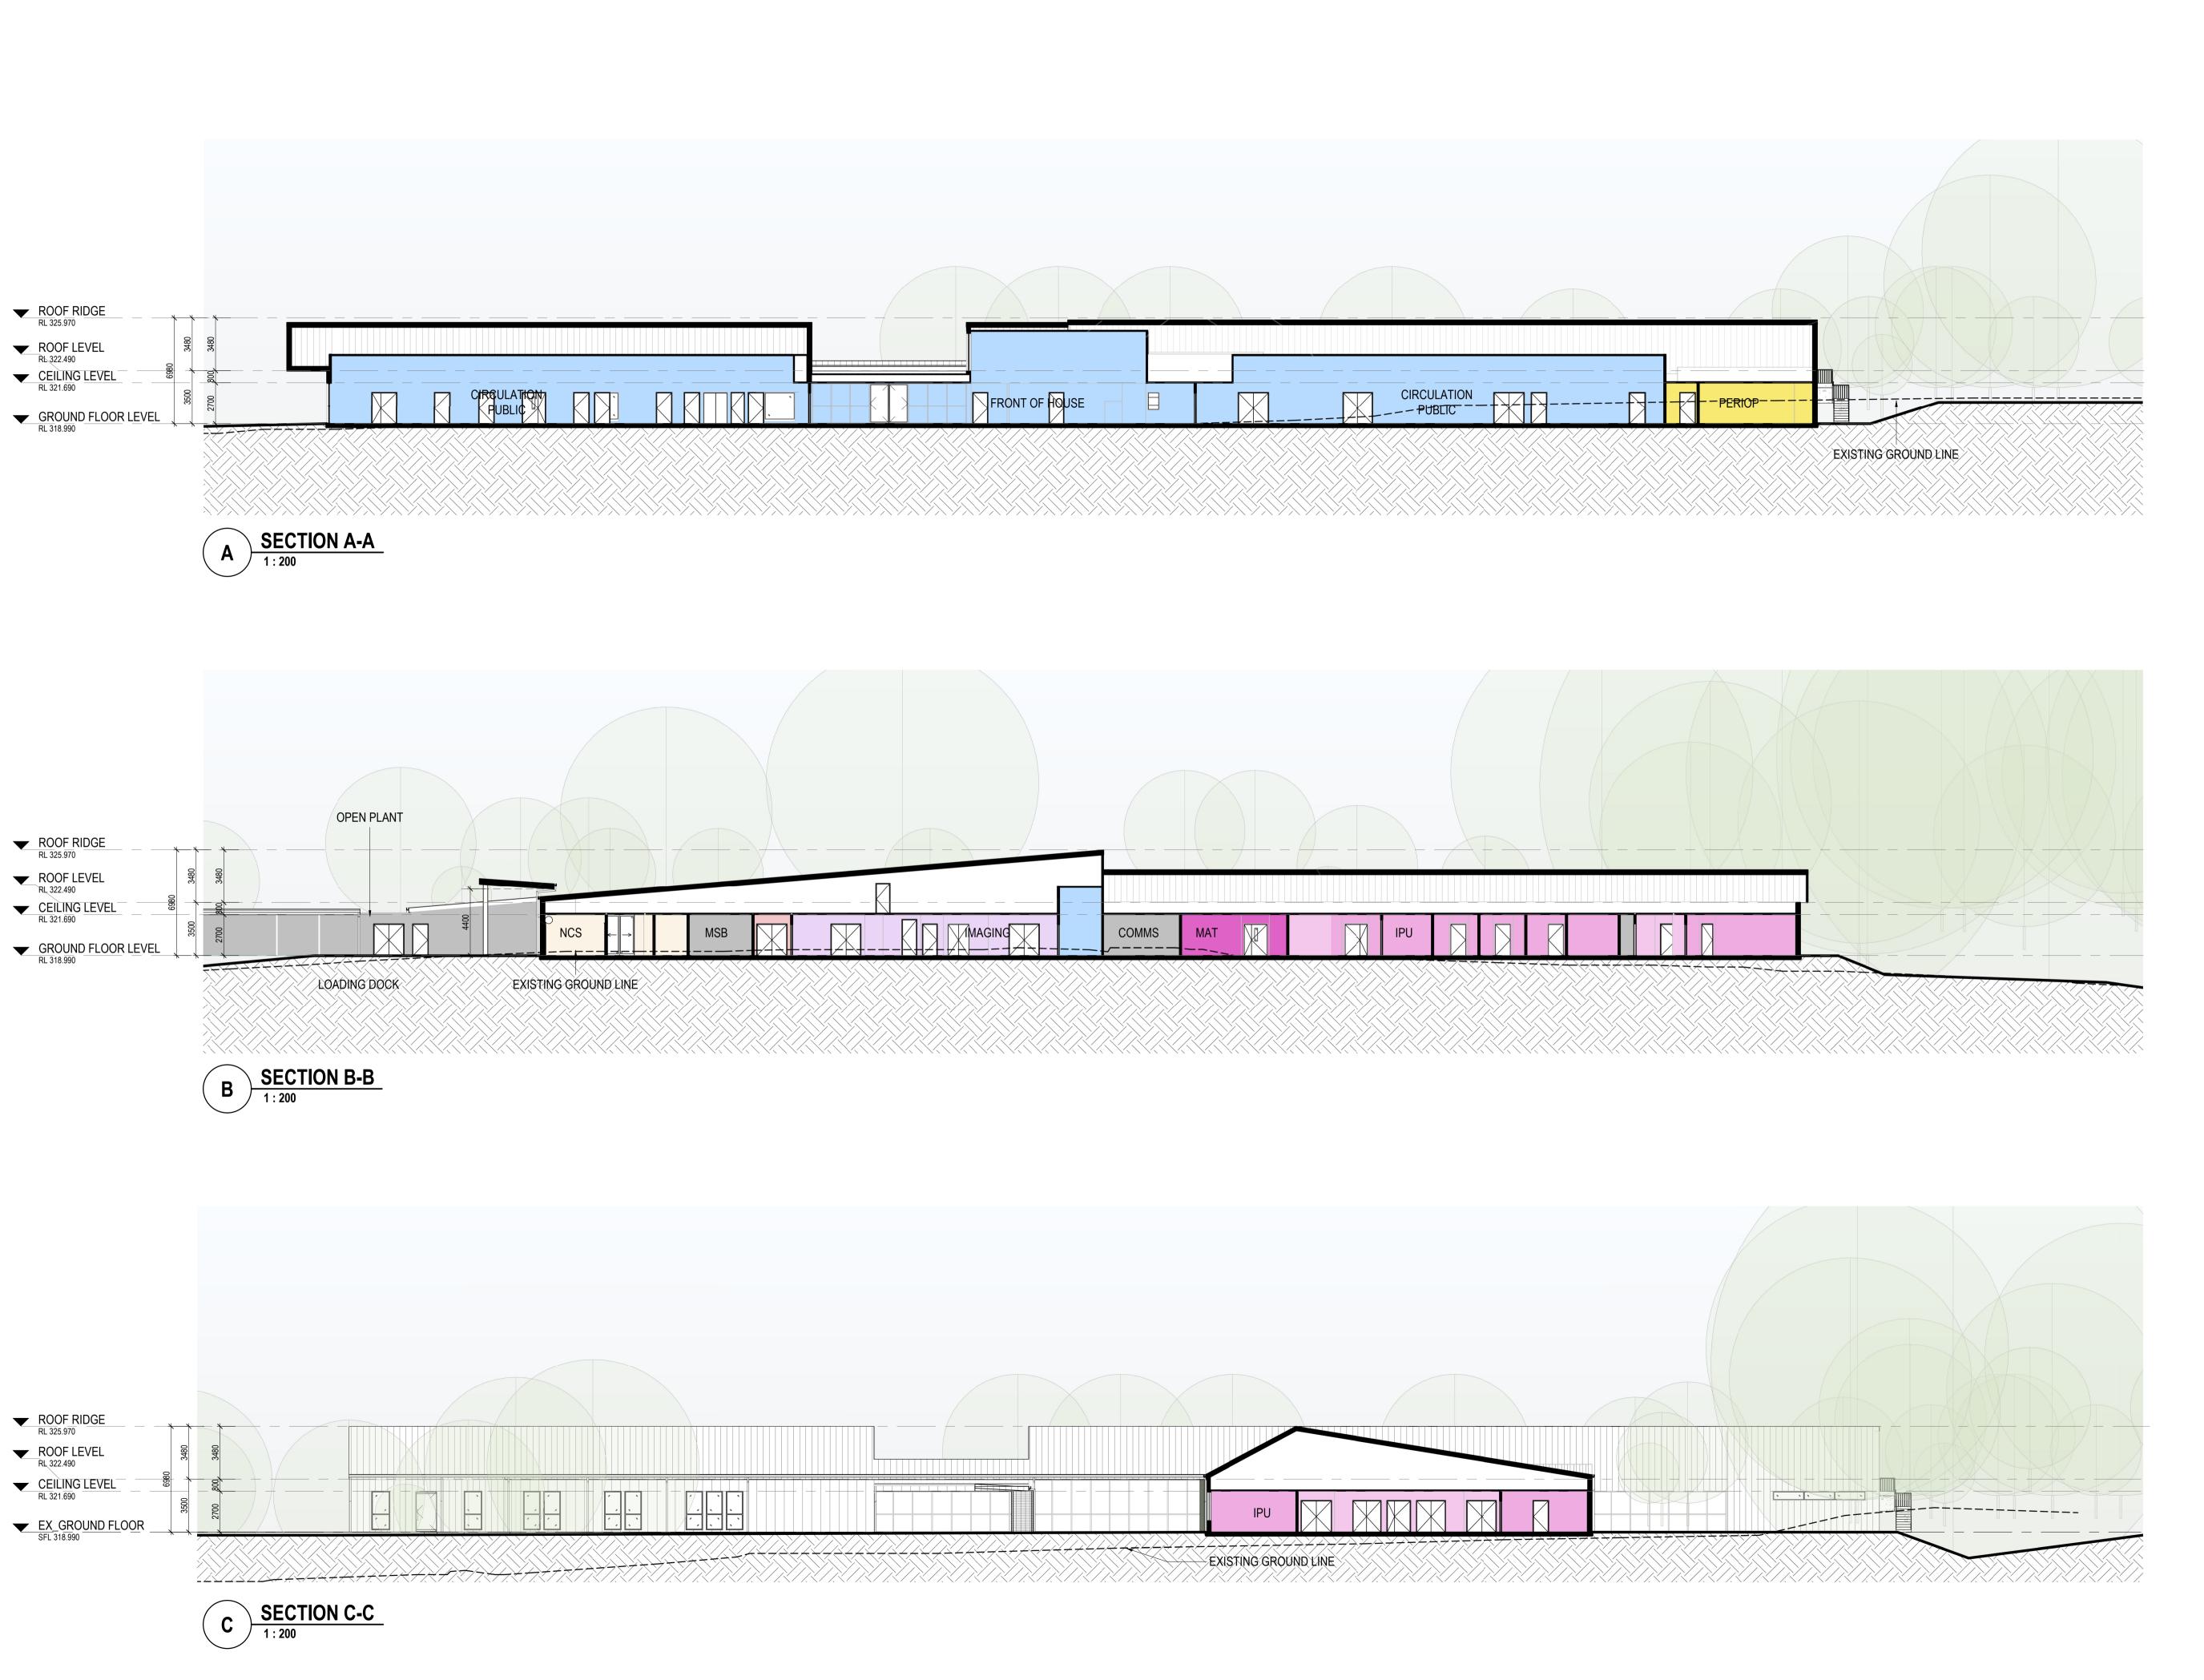

NOMINATED ARCHITECT: Cate Cowlishaw 10786 (NSW)

THIS DOCUMENT IS THE COPYRIGHT OF HDR.
ALL INFORMATION ILLUSTRATED ON THIS DOCUMENT IS TO BE CHECKED AND VERIFIED ON SITE. IN THE EVENT OF DISCREPANCIES REFER TO ARCHITECT PRIOR TO COMMENCEMENT OF THE WORK. DO NOT SCALE DRAWINGS MANUALLY OR ELECTRONICALLY.

KEY PLAN

 
 DATE
 CHECKED
 ISSUED

 13/10/23
 HDR

 16/10/23
 HDR

 14/12/23
 HDR

 21/12/23
 HDR

 31/01/24
 HDR
 REV DESCRIPTION OF CHANGE 0 PRELIMINARY 1 PRELIMINARY 2 FOR INFORMATION 3 FOR INFORMATION 4 PRELIMINARY

CLIENT

TEMORA HOSPITAL REDEVELOPMENT **TEMORA NSW 2666** 


DRAWING TITLE

**GENERAL ARRANGEMENT** SECTIONS - 1

SCALE
1: 200 @ A1
DRAWING NUMBER 130908-HDR-AR-DWG-3111 4

PROJECT NUMBER
130908
ISSUE

PROJECT STATUS PRELIMINARY 31/01/2024 3:49:25 PM

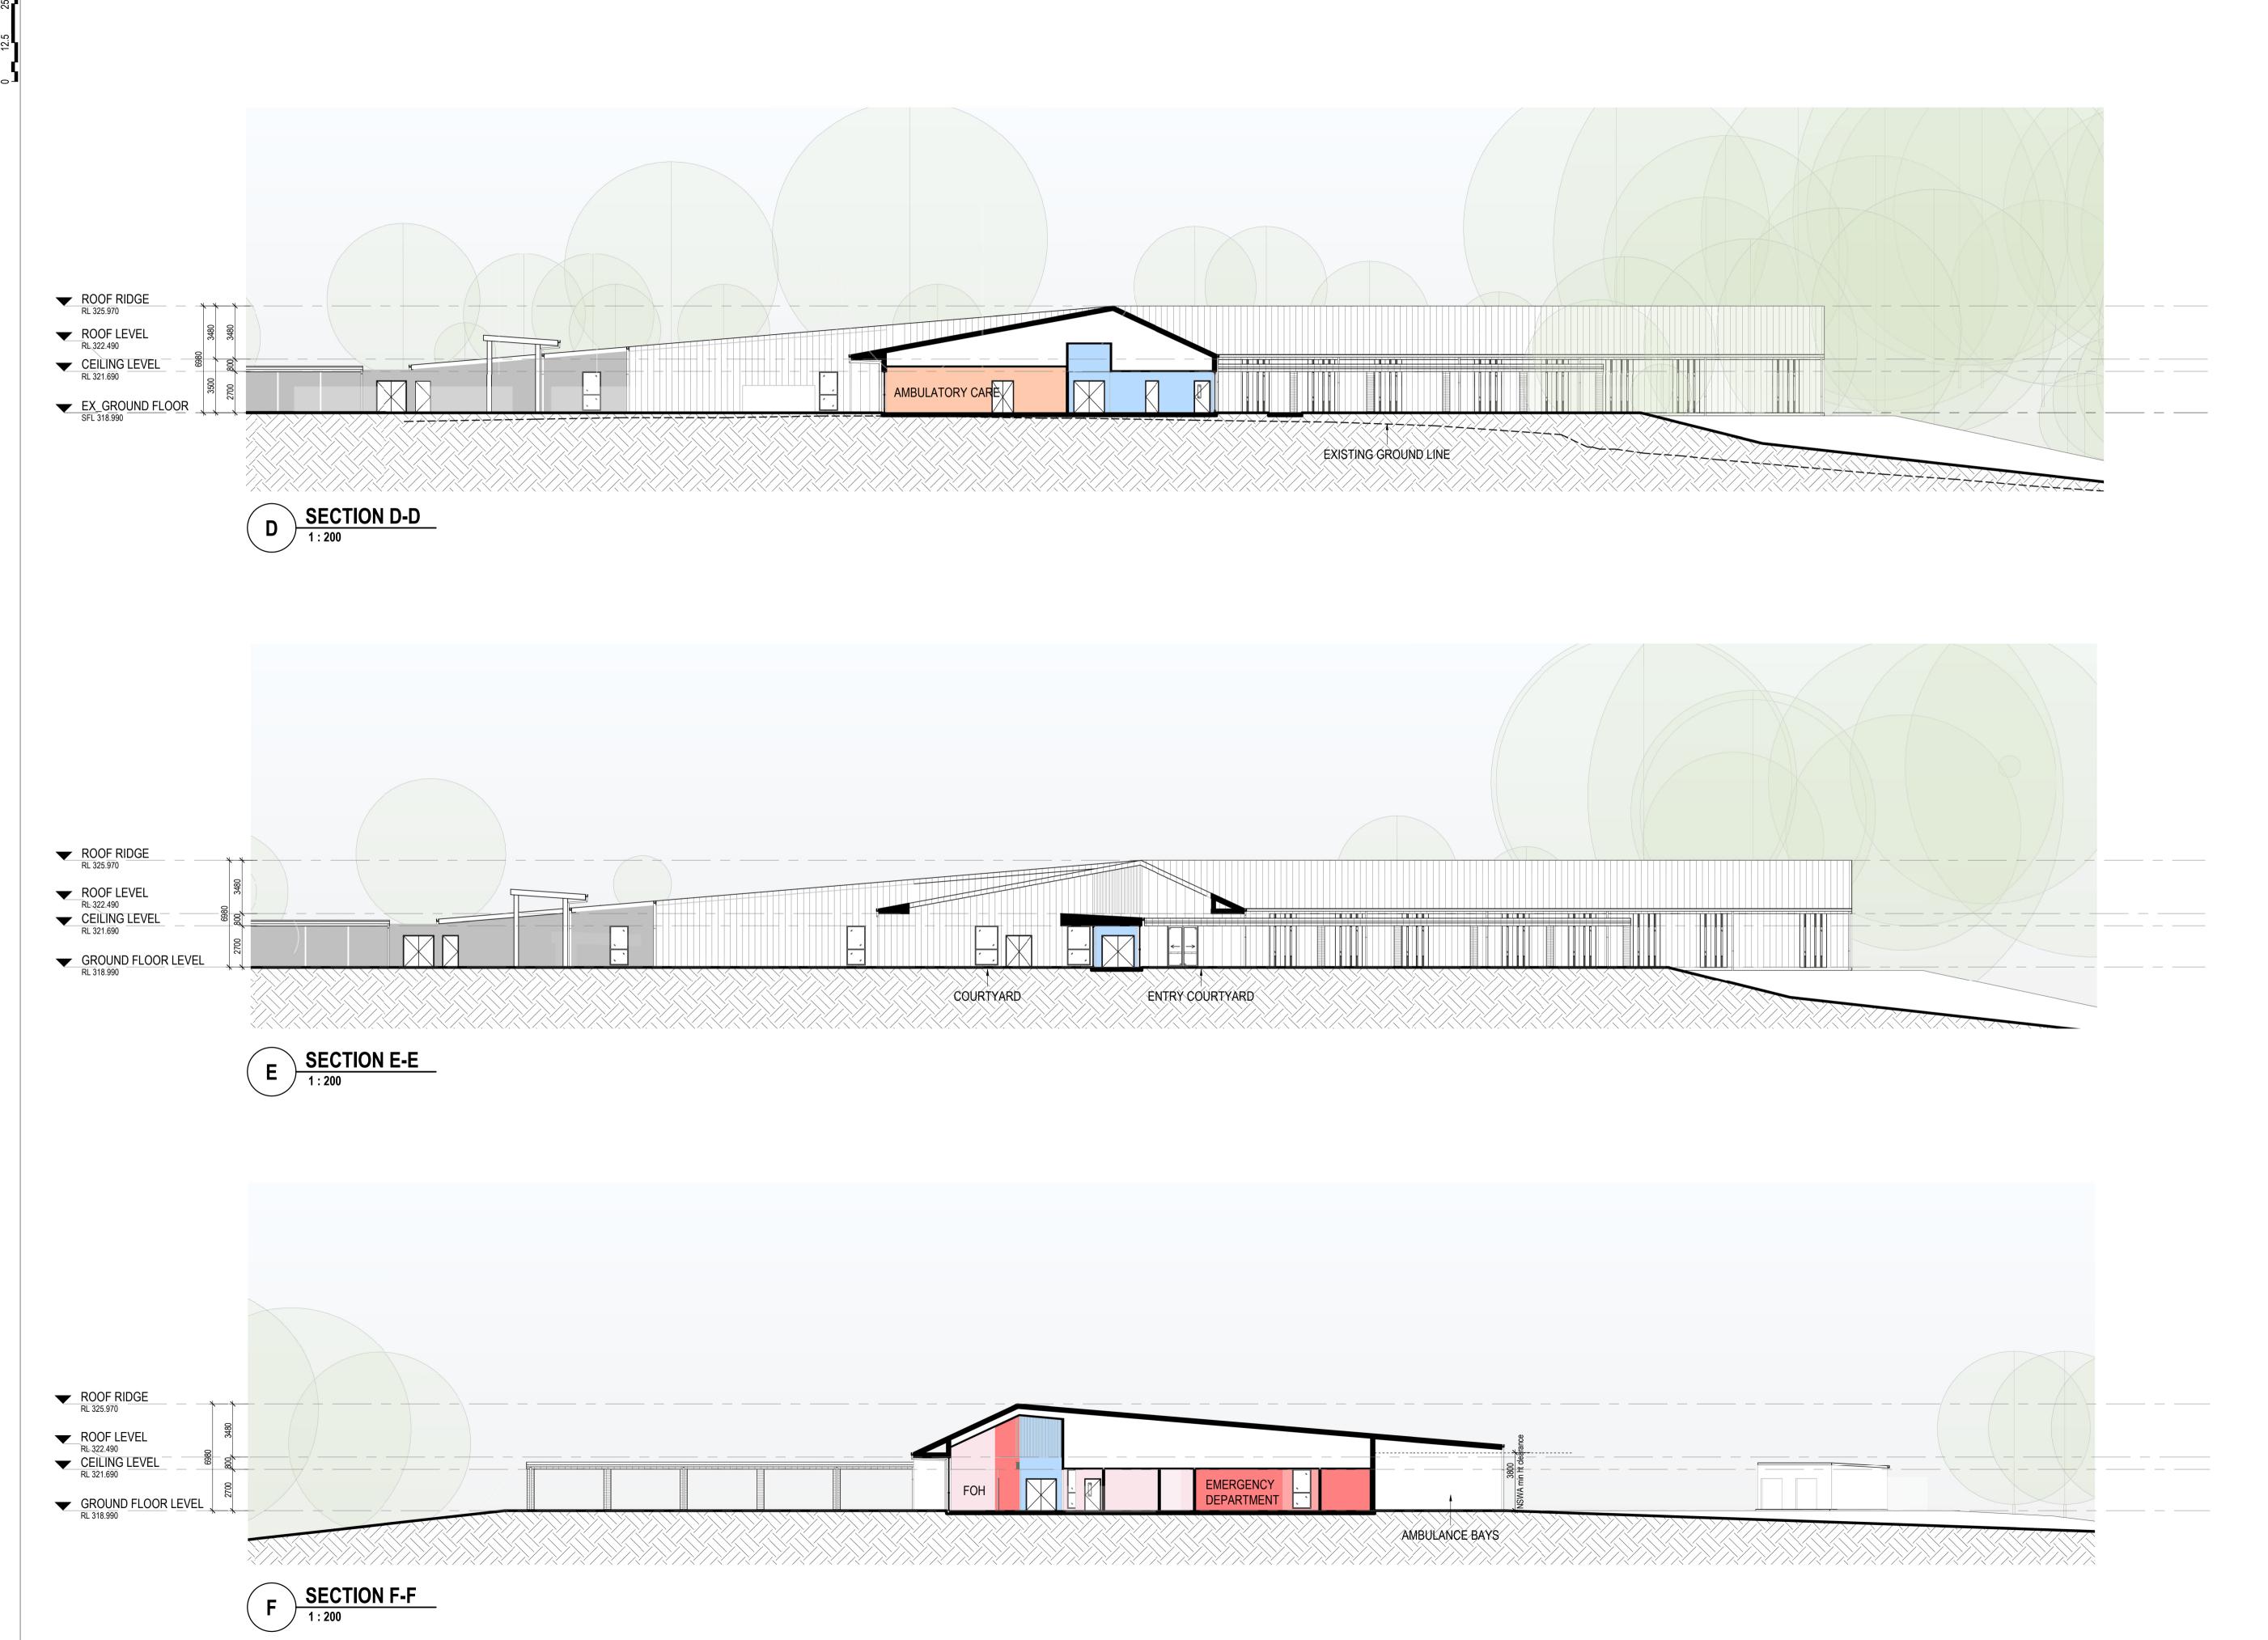



NOMINATED ARCHITECT: Cate Cowlishaw 10786 (NSW)

THIS DOCUMENT IS THE COPYRIGHT OF HDR.
ALL INFORMATION ILLUSTRATED ON THIS DOCUMENT IS TO BE CHECKED AND VERIFIED ON SITE. IN THE EVENT OF DISCREPANCIES REFER TO ARCHITECT PRIOR TO COMMENCEMENT OF THE WORK. DO NOT SCALE DRAWINGS MANUALLY OR ELECTRONICALLY.

KEY PLAN

 
 DATE
 CHECKED
 ISSUED

 13/10/23
 HDR

 16/10/23
 HDR

 14/12/23
 HDR

 21/12/23
 HDR

 31/01/24
 HDR
 REV DESCRIPTION OF CHANGE 0 PRELIMINARY 1 PRELIMINARY 2 FOR INFORMATION 3 FOR INFORMATION 4 PRELIMINARY

CLIENT



TEMORA HOSPITAL REDEVELOPMENT **TEMORA NSW 2666** 

DRAWING TITLE

**GENERAL ARRANGEMENT** SECTIONS - 2

PROJECT NUMBER 130908 ISSUE

SCALE
1:200@A1
DRAWING NUMBER

130908-HDR-AR-DWG-3112 4 PROJECT STATUS

PRELIMINARY

31/01/2024 3:50:01 PM