

WESTMEAD - SHEET LIST - REF SUBMISSION		
SHEET PREFIX	SHEET NUMBER	SHEET NAME
WCP-BVN-DRW-ARC-WMD-	00A-0000001	COVER SHEET
WCP-BVN-DRW-ARC-WMD-	01A-NL00001	LOCATION PLAN
WCP-BVN-DRW-ARC-WMD-	11B-0500001	GENERAL ARRANGEMENT - LEVEL 05
WCP-BVN-DRW-ARC-WMD-	11B-0500002	GENERAL ARRANGEMENT - LEVEL ROOF
WCP-BVN-DRW-ARC-WMD-	11C-0500001	FACADE ELEVATIONS
WCP-BVN-DRW-ARC-WMD-	40A-NL00001	3D VIEWS - BUILDING MASSING

Health Infrastructure



Determined Approval

REF Approval No: 02/2025
Date: 14/02/2025

ARCHITECTS REGISTRATION BOARD
 NAMED ARCHITECTS
 QLD
 ANATOLSKAYA TITOVSKAYA 5527 MEL LOGAN
 JUAN ASHTON 2729 BRIAN DONOHAN
 ANTHONY BLAIR 1262 MARK GRIMMER
 WILLYS WILKINSON 5525 DAVID KELLY
 ALISON BOUND 3886 KEVIN OGBURN
 CATHERINE SKINNER
 phone +61 2 8297 7200
 simile +61 2 8297 7259
 www.bvri.com.au

INTELLECTUAL PROPERTY

FACTORY TO CHECK AND VERIFY ALL DIMENSIONS ON SITE PRIOR
COMMENCEMENT OF WORK OR PREPARATION OF SHOP DRAWINGS.
NOT SCALE THIS DRAWING

DATE	STATUS
03/07/24	FOR INFORMATION
28/07/24	FOR INFORMATION
16/06/24	FOR REF SUBMISSION

NT



AGING CONTRACTOR




RD CLASS END OF LIFE PROGRAM
STMEAD HOSPITAL
WAKESBURY RD, WESTMEAD, NSW, 2145

PROJECT NUMBER

0003

11

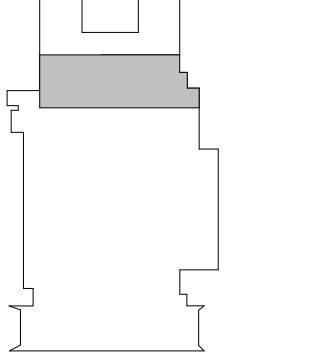

PHIC SCALE

2000 5000

DO NOT SCALE

SCHEMATIC DESIGN

OVER SHEET


P.BVN-DRW-ARC-WMD- A-0000001	ISSUE C
---------------------------------	------------

FACADE ELEVATIONS LEGEND


ITEM / SERIES	REF CODE	DESCRIPTION
CLADDING SYSTEMS		
CLD-100 EXTERNAL CLADDING SYSTEMS	CLD-101	NEW CLADDING TO SPANDREL/INTEL OVER DOOR OR WINDOW SYSTEM (INCLUDING AUTO SLIDER MECHANISM SYSTEM)
	CLD-102	NEW EXTERNAL CLADDING
	CLD-103	NEW EXTERNAL CLADDING - FEATURE
CEILINGS		
CLG-100 EXTERNAL CEILINGS/SOFFITS	CLG-101	NEW SOFFIT LINING
FACADE / EXTERNAL WALL		
FWT-100 EXTERNAL WALL SYSTEMS	FWT-101	FRAMED ALUMINIUM LOUVER WALL
DOOR SETS		
DOR-200 GLAZED FRAMED DOORS	DOR-201	EXTERNAL ALUMINIUM FRAMED GLAZED SINGLE SWING DOOR SET
	DOR-203	EXTERNAL ALUMINIUM FRAMED GLAZED DOUBLE SWING DOOR SET
	DOR-203	EXTERNAL GLAZED AUTO-SLIDING DOOR
ROOF FINISHES SYSTEMS		
RFS-100 METAL ROOF SYSTEMS	RFS-101	NEW PROFILED METAL SHEET ROOFING SYSTEM
	RFS-102	NEW BATTEN AWNING TO BEDROOM PORCHES
ROOF FINISHES SYSTEMS		
RWS-100 GUTTERS	RWS-101	NEW EAVES GUTTER
	RWS-102	NEW BOX GUTTER
RWS-200 DOWNPIPES	RWS-201	NEW RAINWATER DOWNPIPE AT NEW LOCATIONS (EXISTING DOWNPIPE LOCATIONS TO BE RETAINED WHERE POSSIBLE)
WINDOWS		
WIN-100 EXTERNAL WINDOWS	WIN-101	EXTERNAL ALUMINIUM FRAMED GLAZED PUNCHED WINDOW (SINGLE BAY)
	WIN-102	EXTERNAL ALUMINIUM FRAMED GLAZED WINDOW WITH LOW LEVEL SHADOW BOX ABOVE SILL (SINGLE OR MULTIPLE BAYS)
	WIN-103	EXTERNAL ALUMINIUM FRAMED GLAZED CLERESTORY WINDOWS
SCREENING		
SCN-101 EXTERNAL SCREENING	SCN-101	EXTERNAL ALUMINIUM FRAMED GLASS FIN PRIVACY SCREEN




1 11C-NL00001 - SOUTH ELEVATION

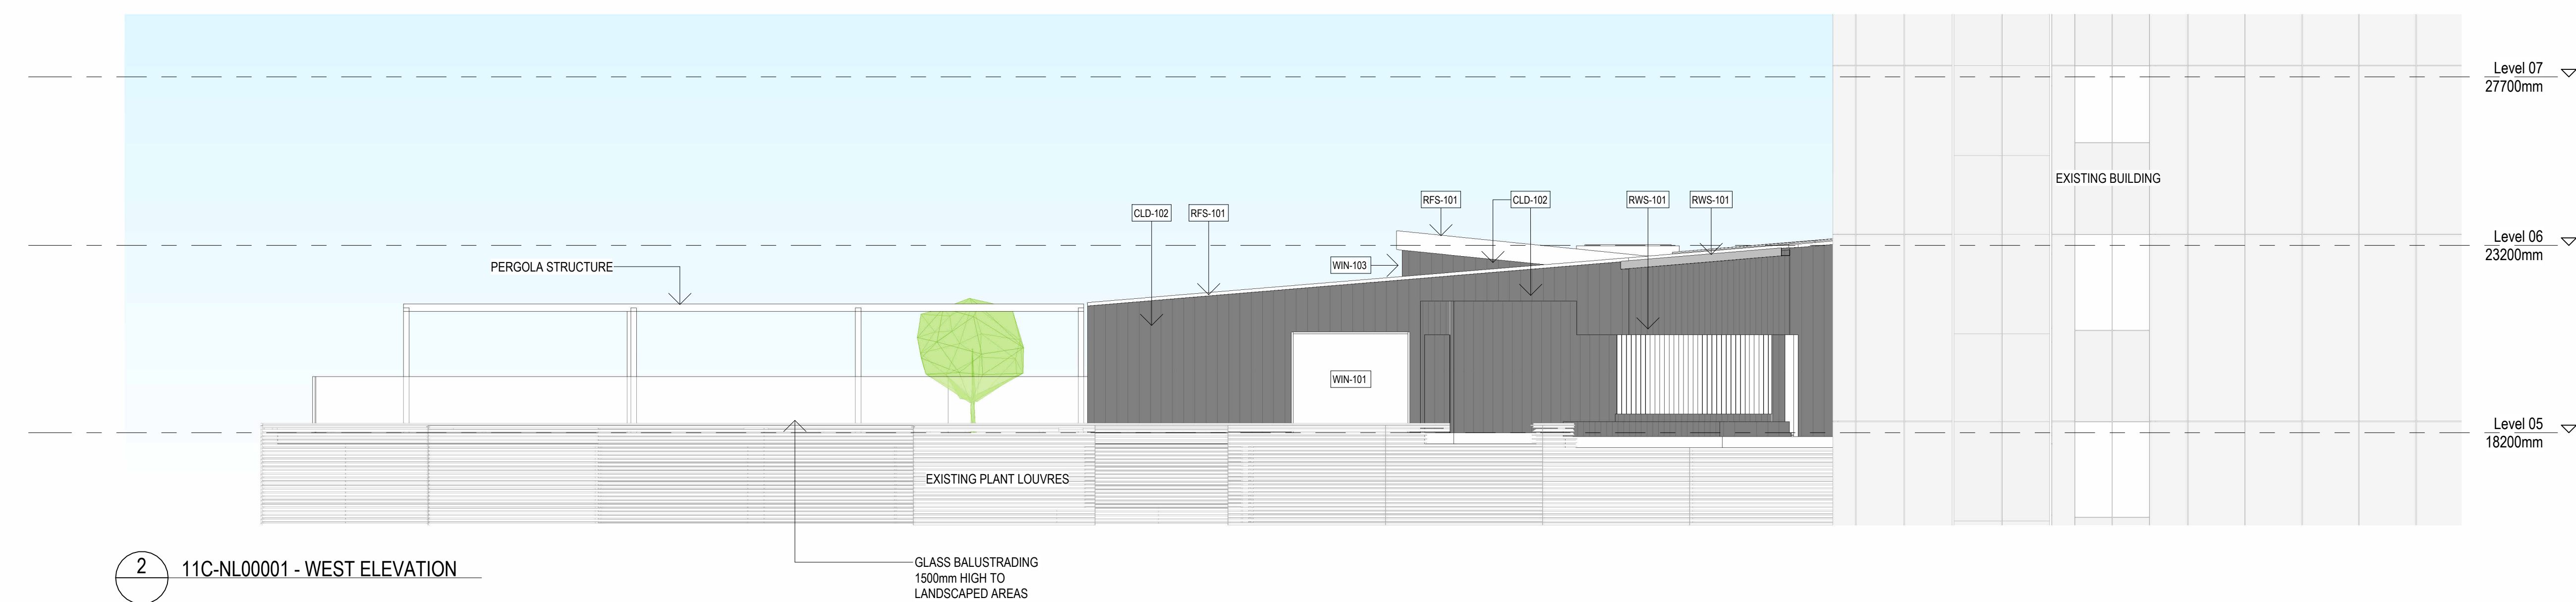


2 11C-NL00001 - WEST ELEVATION

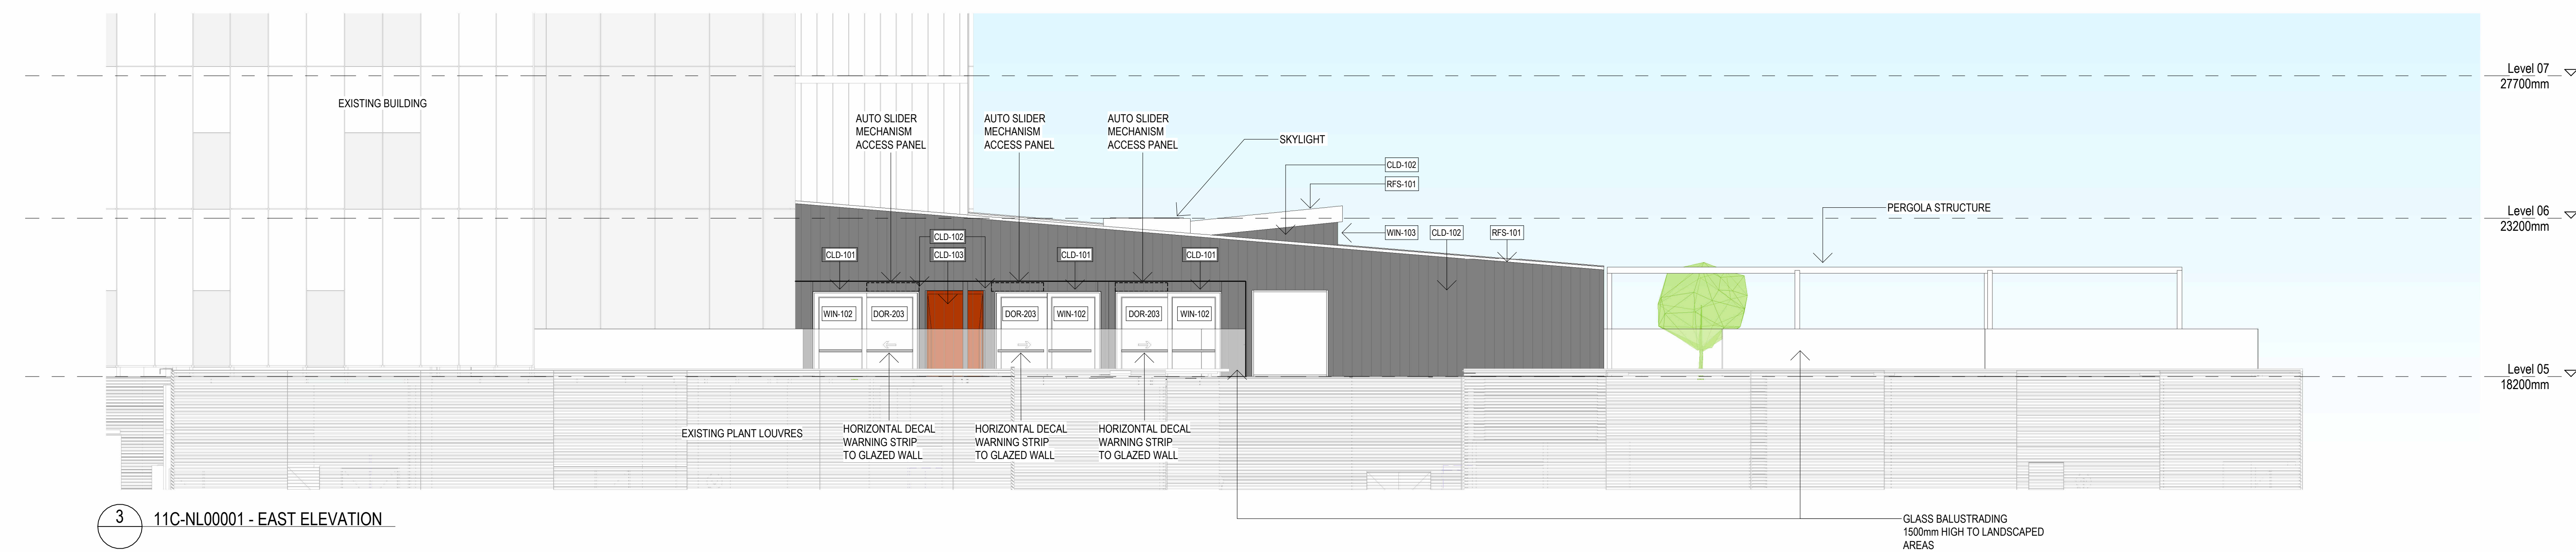


3 11C-NL00001 - EAST ELEVATION

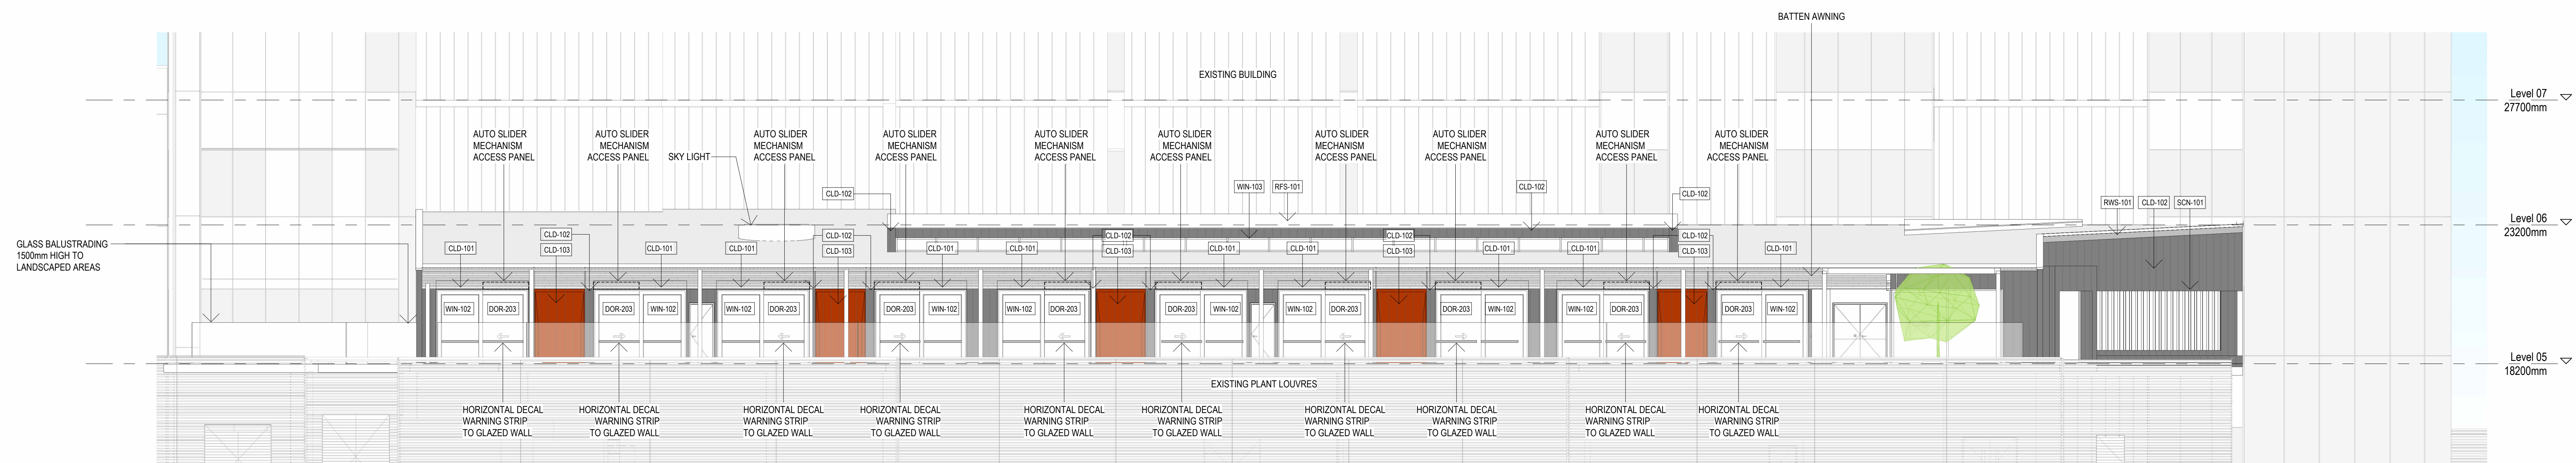

4 11C-NL00001 - NORTH ELEVATION

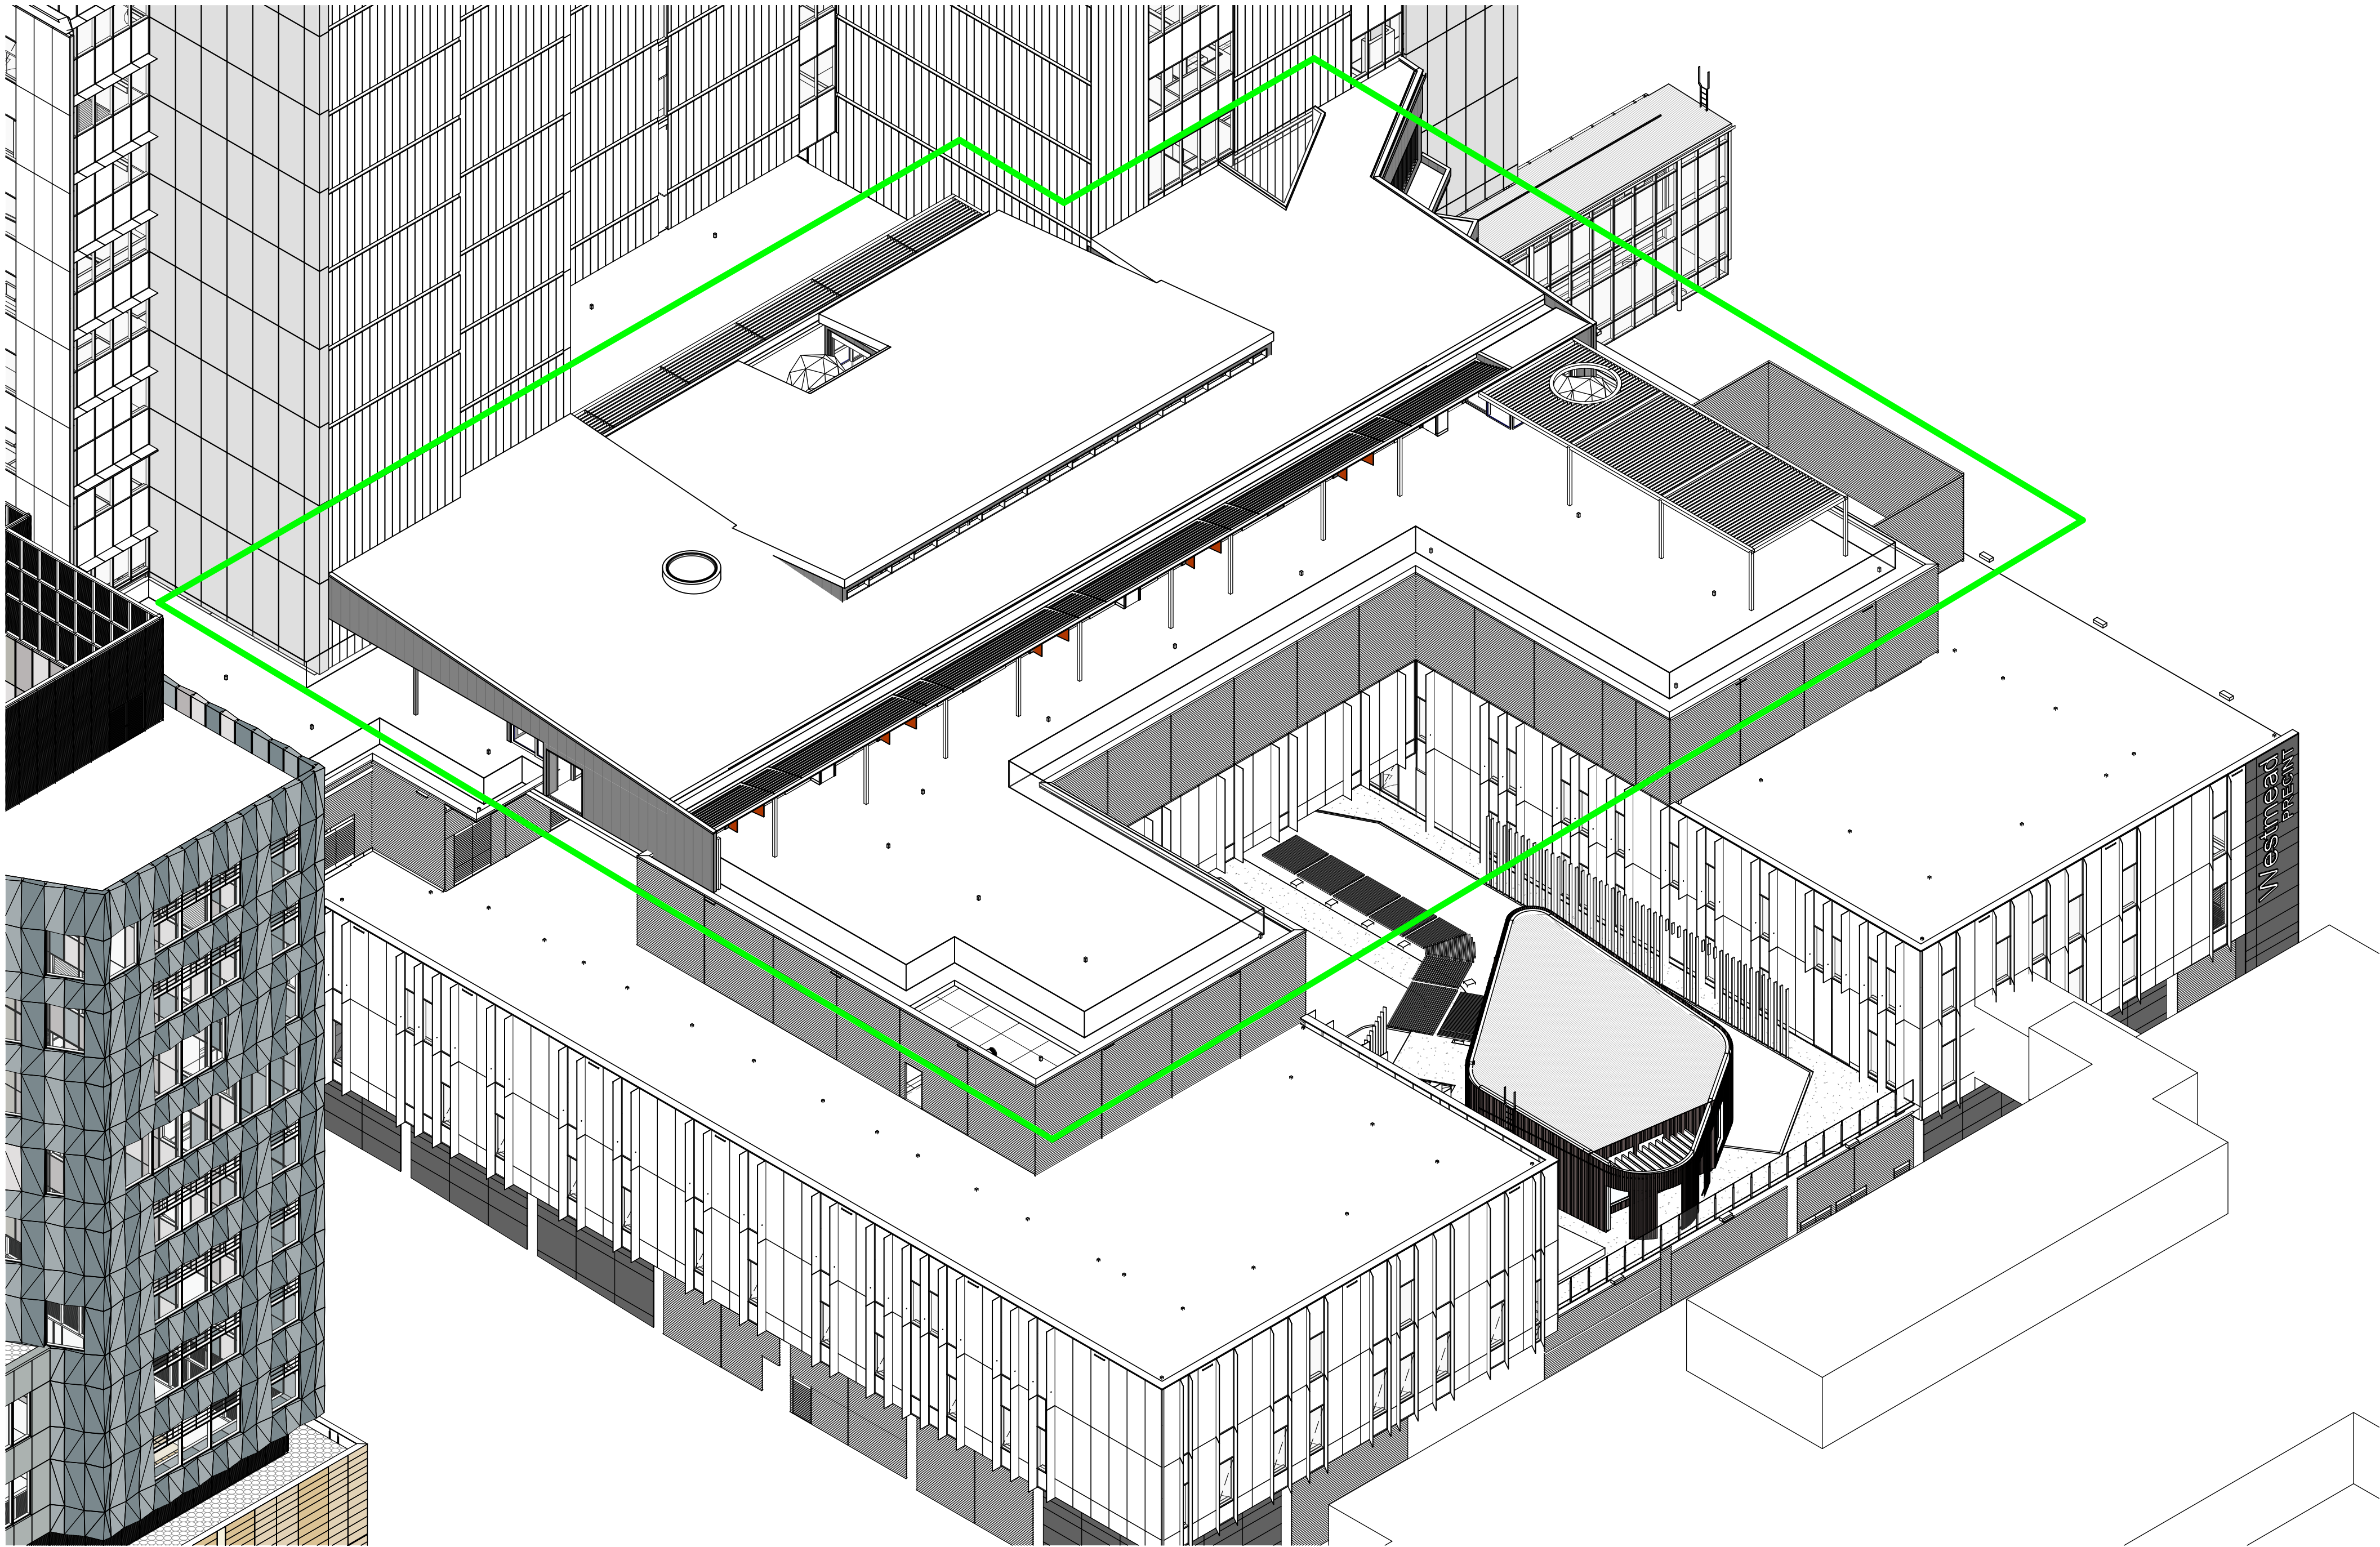

1 AXO VIEW FROM NORTH EAST

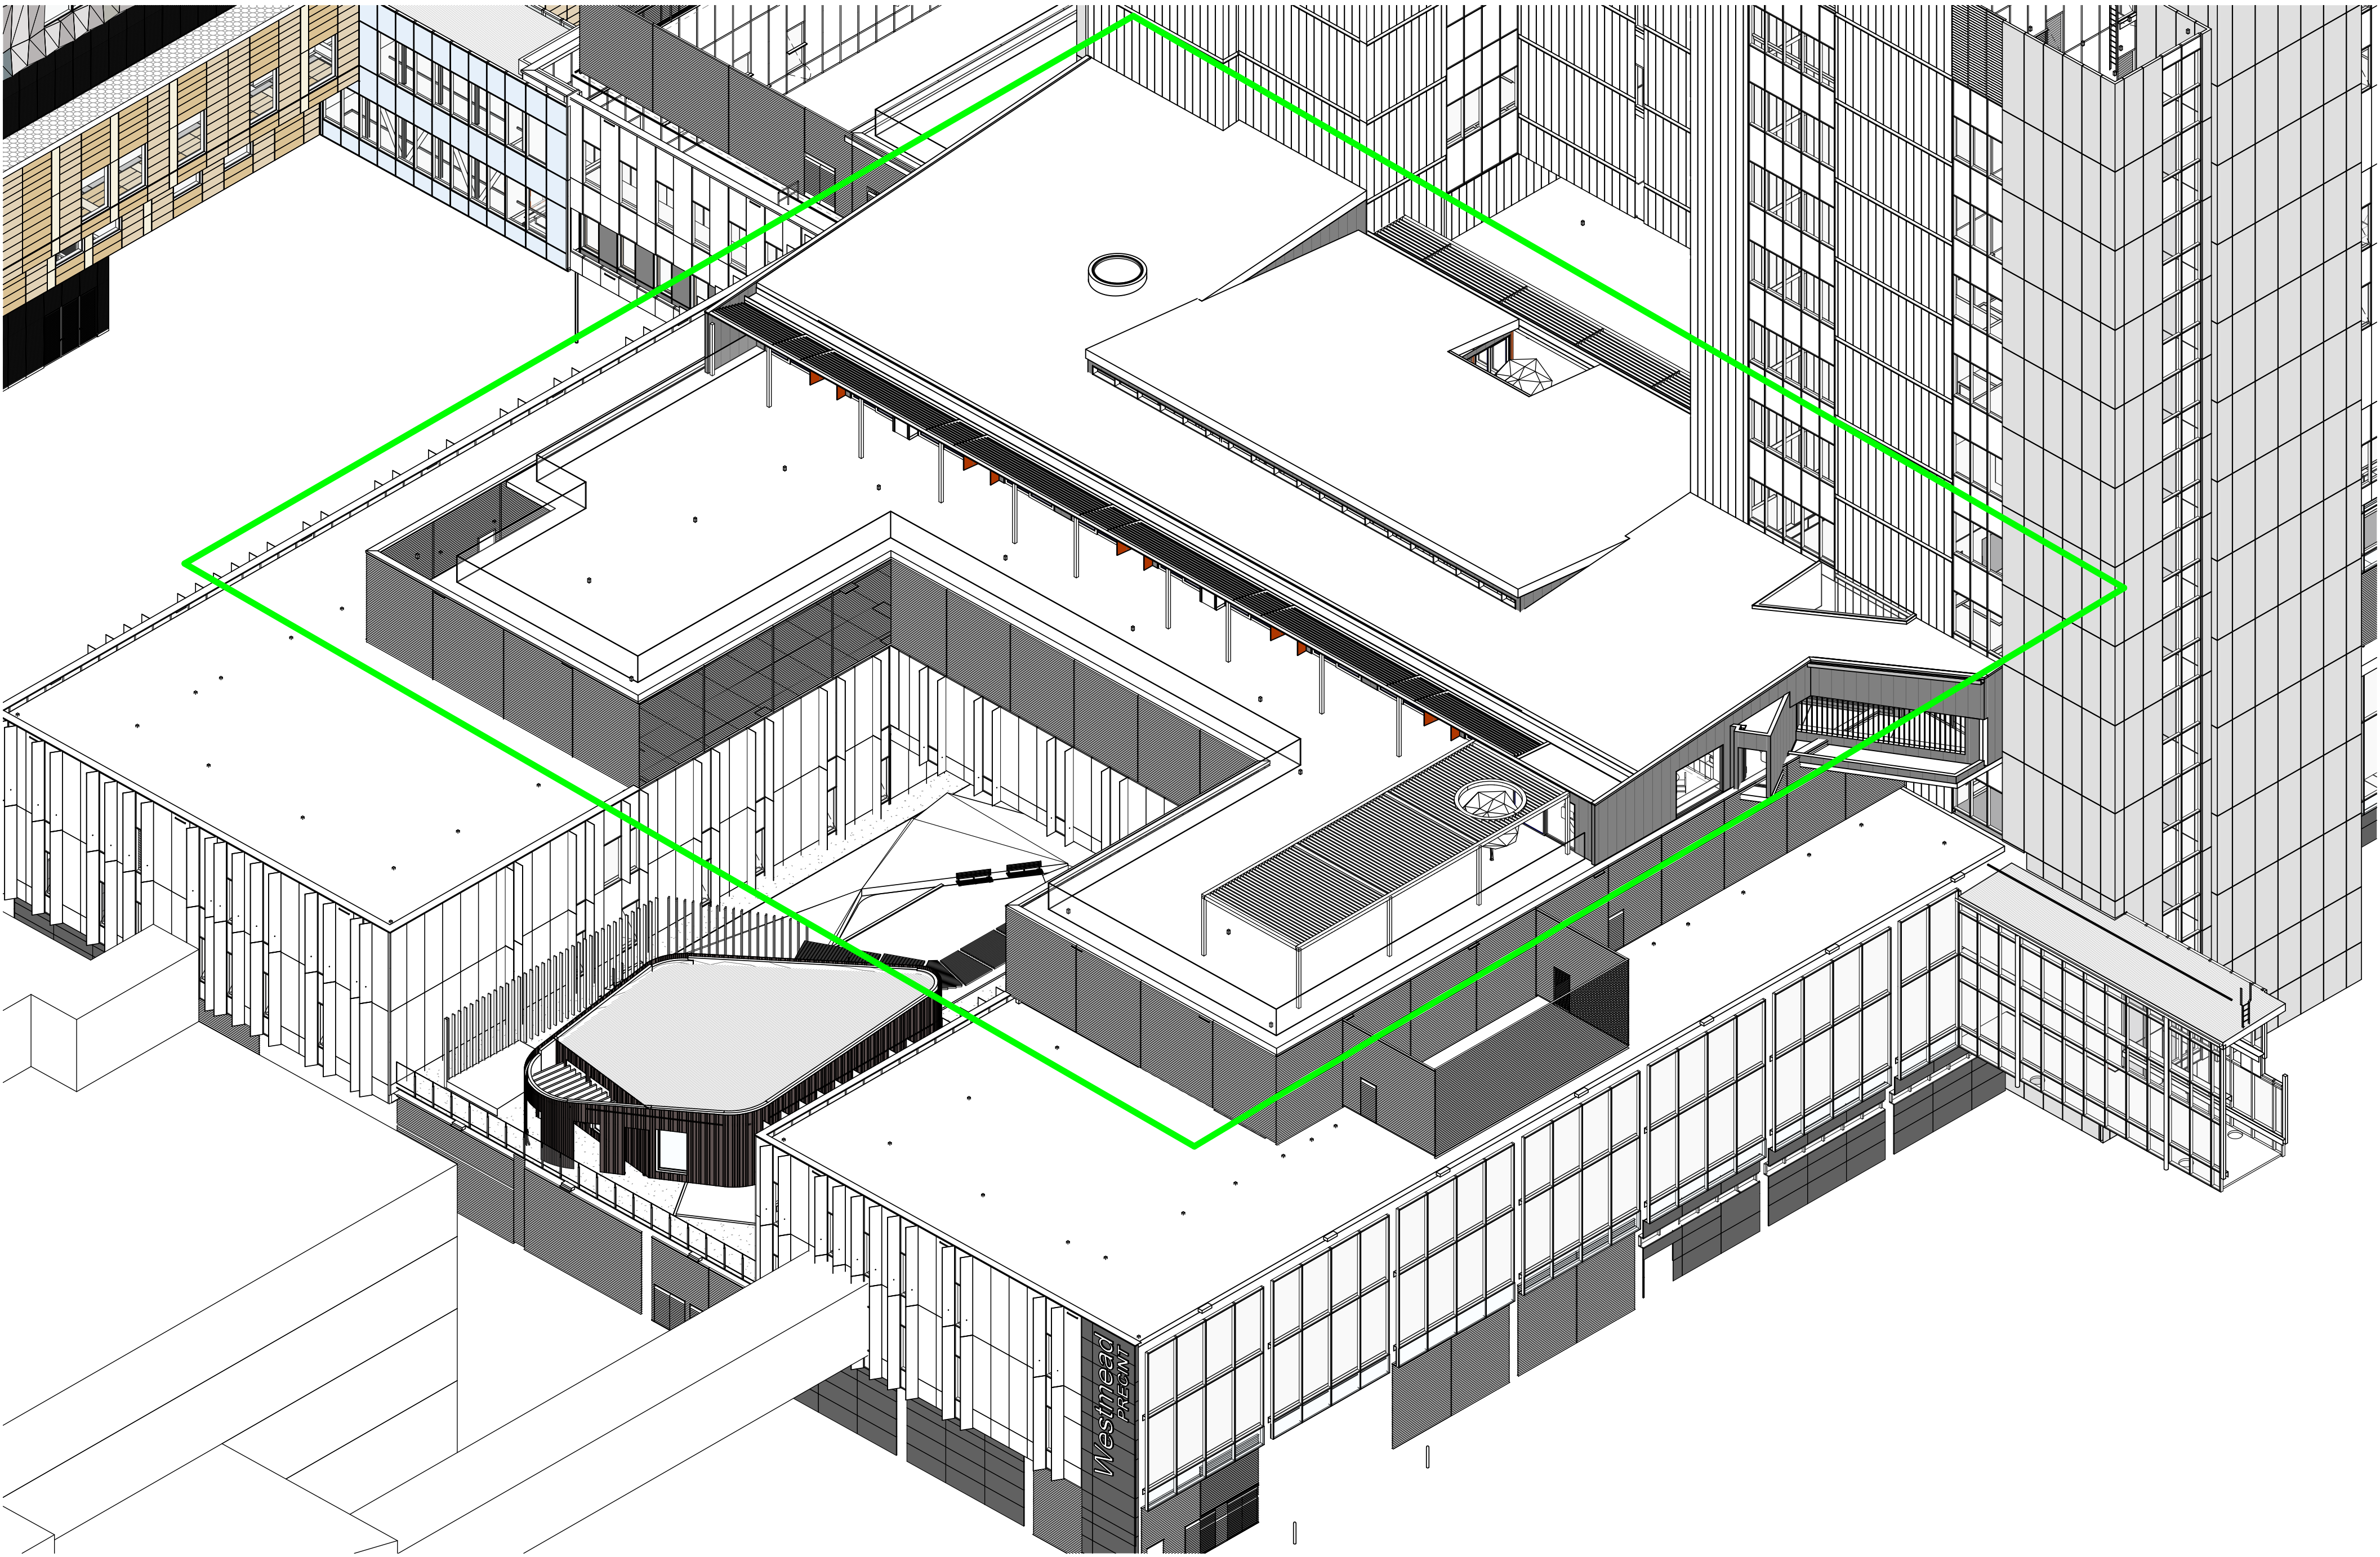

2 AXO VIEW FROM NORTH WEST

