

DATE
12.04.2025

SCALE
1:200

SHEET SIZE
A1

DRAWN
SCO

CHECKED
MJD

APPROVED
MJD

PROJECT
BUNGENDORE TEMPORARY HIGHSCHOOL

CLIENT
NSW DEPARTMENT
OF EDUCATION

Level 27, 680 George Street
Sydney NSW 2000
Australia


Telephone 61 2 9272 5100
Facsimile 61 2 9272 5101
sydney@wsp.com

TITLE
STORMWATER
MANAGEMENT PLAN

PROJECT NO.
218485

DRAWING NO.
SK-001

REVISION
03

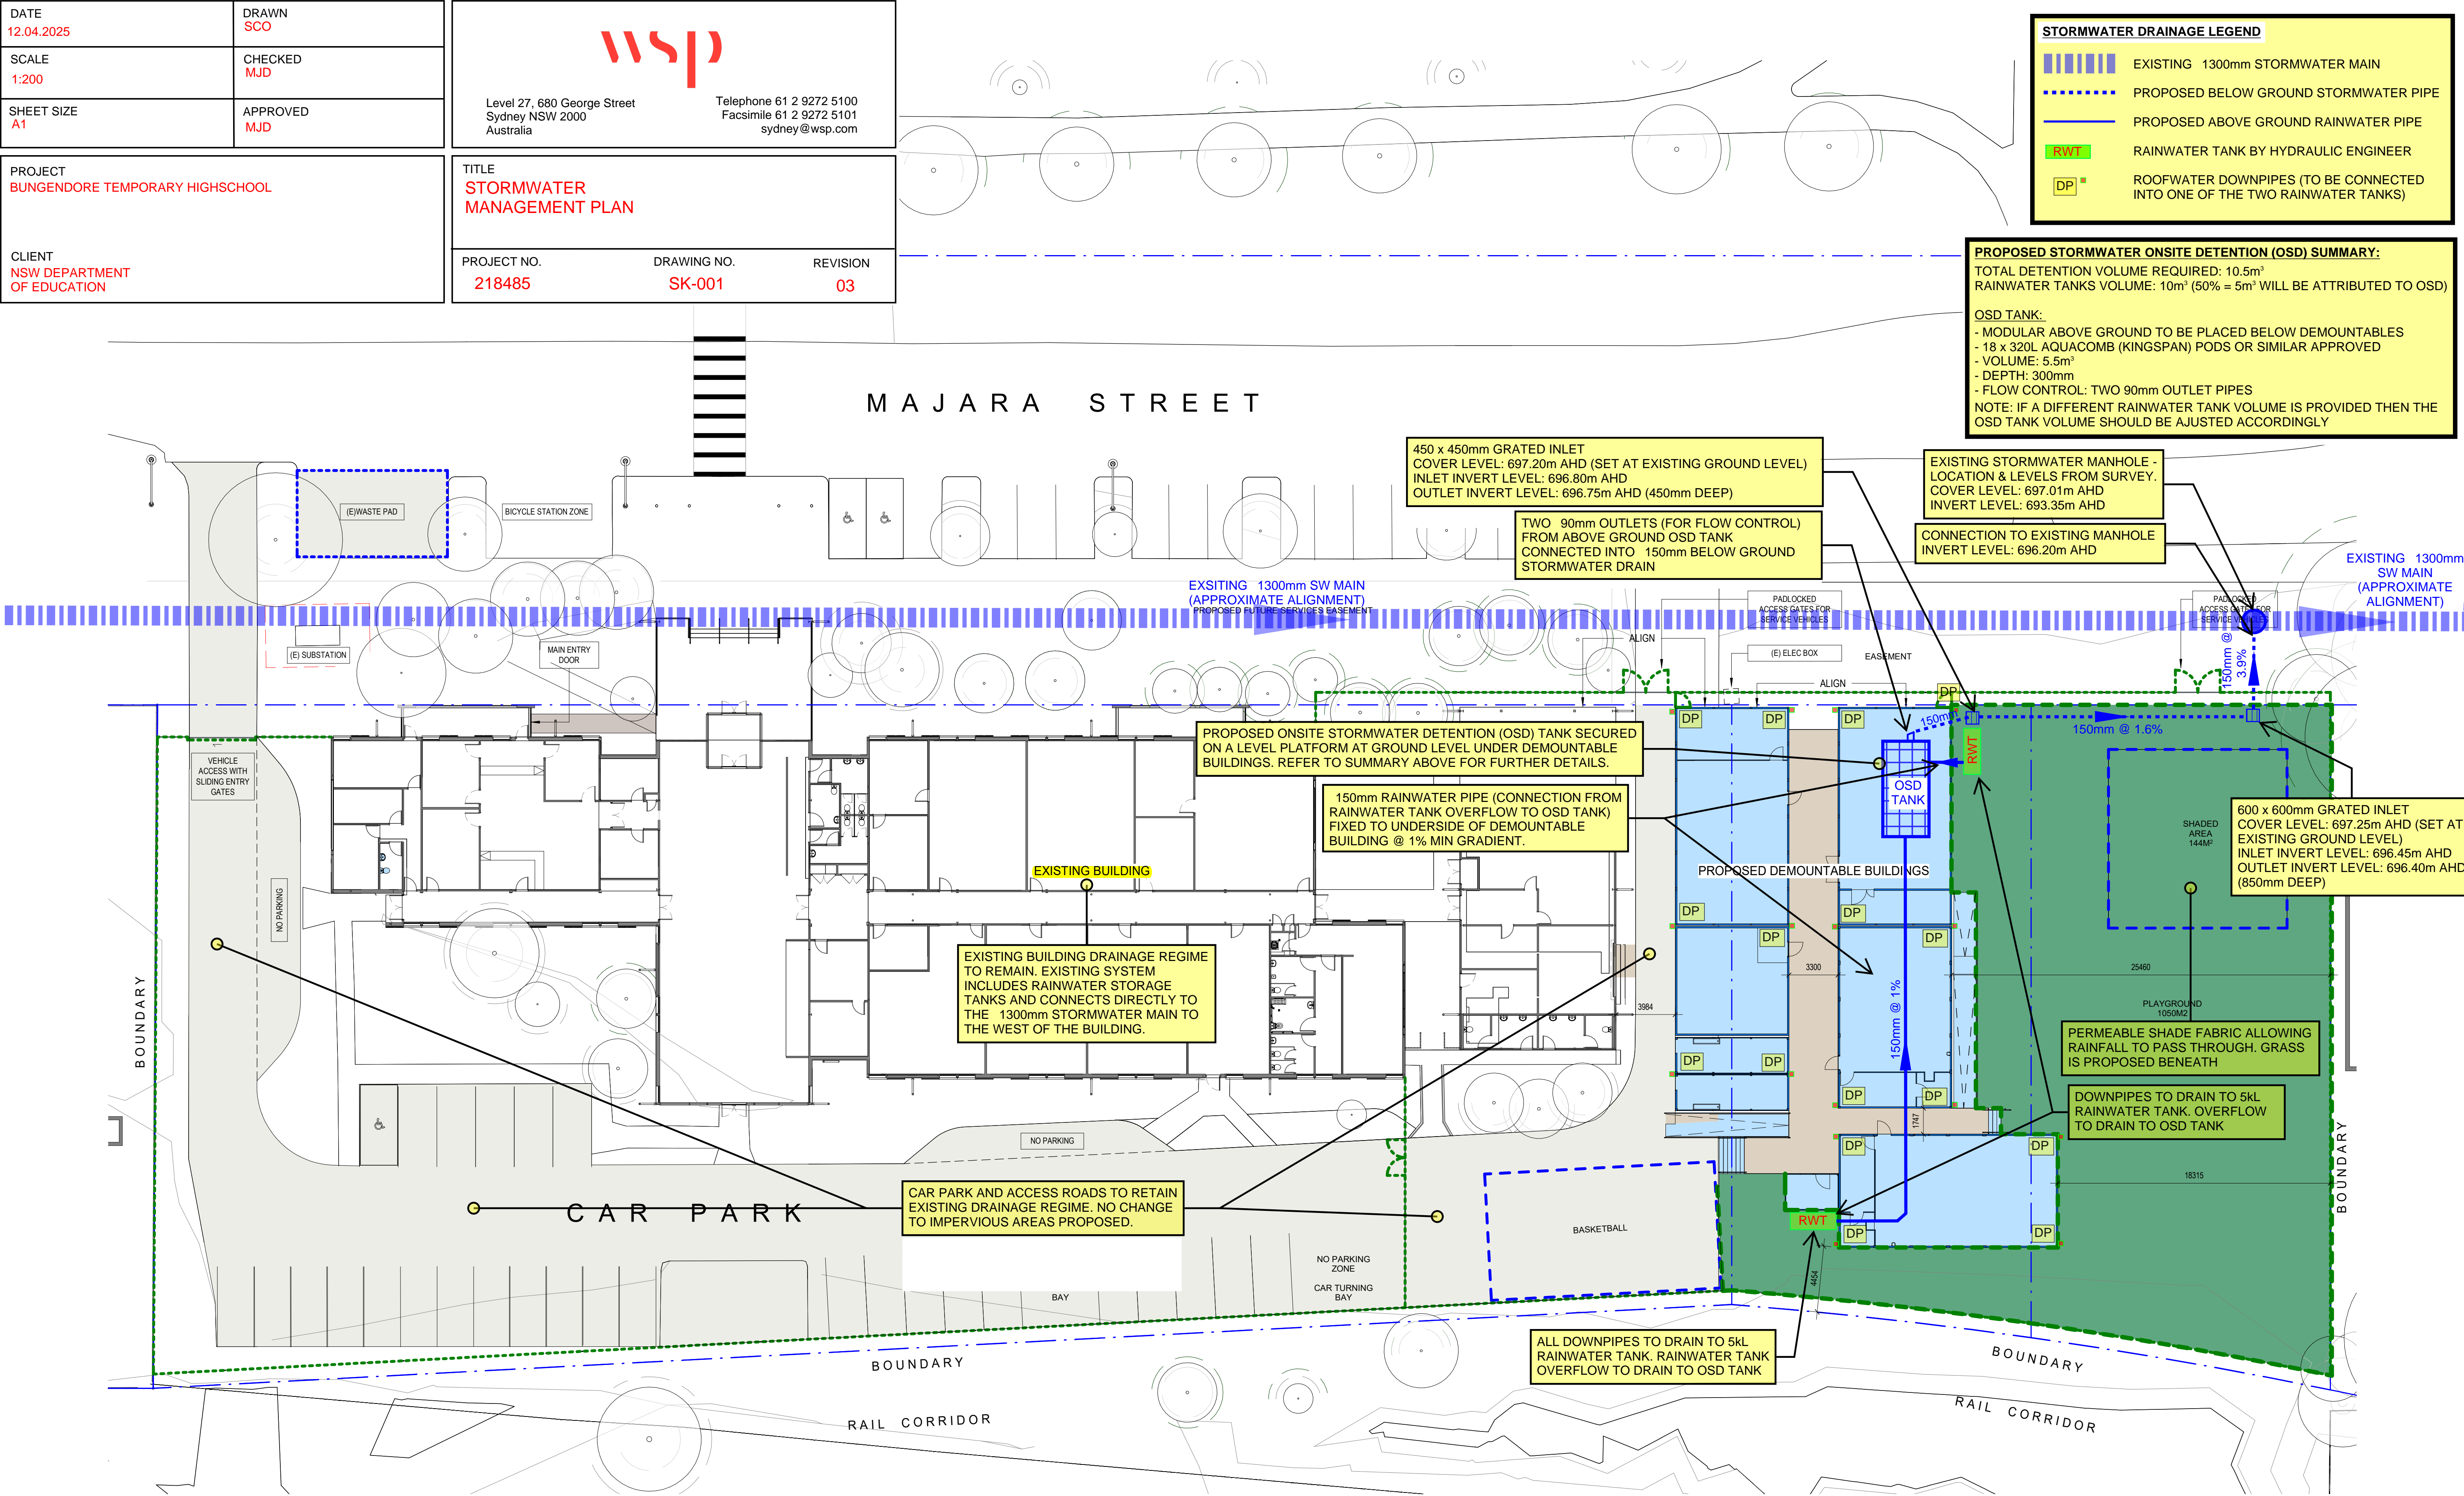

CLIENT
NSW DEPARTMENT
OF EDUCATION

Education
School Infrastructure

Bungendore
High School

PROJECT MANAGEMENT
COLLIERS
T+ 02 9257 0222

CIVIL AND STRUCTURAL ENGINEERS
ENSTRUCT GROUP
T+ 02 8904 1444

MEC / ELE / ESD / ACOUSTICS / VT / WIND / FIRE
ARUP AUSTRALIA
T+ 02 9320 9320

TOWN PLANNING
URBIS
T+ 02 8233 9900

TRANSPORT
STANTEC AUSTRALIA
T+ 02 9493 9700

WASTE MANAGEMENT
GEOSYNTEC CONSULTANTS
T+ 02 9251 8070

BCA
CITY PLAN
T+ 02 8270 3500

HYDRAULIC / FIRE
DONNELLY SIMPSON CLEARY
T+ 02 9416 1177

FLOOD
TTW NSW
T+ 02 9439 7288

NSW Nominated Architects: Robert Denton Reg. No. 5782, Alex Kibble Reg. No. 6015
Do not scale drawings. Verify all dimensions on site. Notify architect of all discrepancies

| Rev | Date | Description | Chkd | Auth |
|-----|----------|-------------------------|------|------|
| P1 | 17.03.25 | FOR REVIEW AND COMMENTS | PD | RD |
| P2 | 25.03.25 | FOR REVIEW AND COMMENTS | PD | RD |
| P3 | 26.03.25 | FOR REVIEW AND COMMENTS | PD | RD |
| P4 | 04.04.25 | FOR REVIEW AND COMMENTS | PD | RD |

Project
BUNGENDORE HIGH SCHOOL -
NORTH CAMPUS (TEMPORARY)

MAJARA STREET,
BUNGENDORE NSW 2621

Drawing Title
OVERALL PROJECT SITE PLAN

Proj. Dir
RD

Proj. Arch
PD

Drawn
AC

Sheet
A1

Job No.
240071

Date
04.04.25

Scale
1 : 200

Drawing No.
AR REF 2100

Revision
P4

LEGEND

EXISTING DEVELOPMENT

PROPOSED DEMOUNTABLES

BLACK CORROMESH FENCING 2100 HIGH

DRAFT

0M 4 8 12 16 20

Tanner Kibble Denton Architects Pty Ltd
Gadigal Country
Level 1, 19 Foster Street,
Surry Hills NSW 2010 Australia
T +61 2 9281 4399
www.tkda.com.au

TKD Architects
Tanner Kibble Denton