

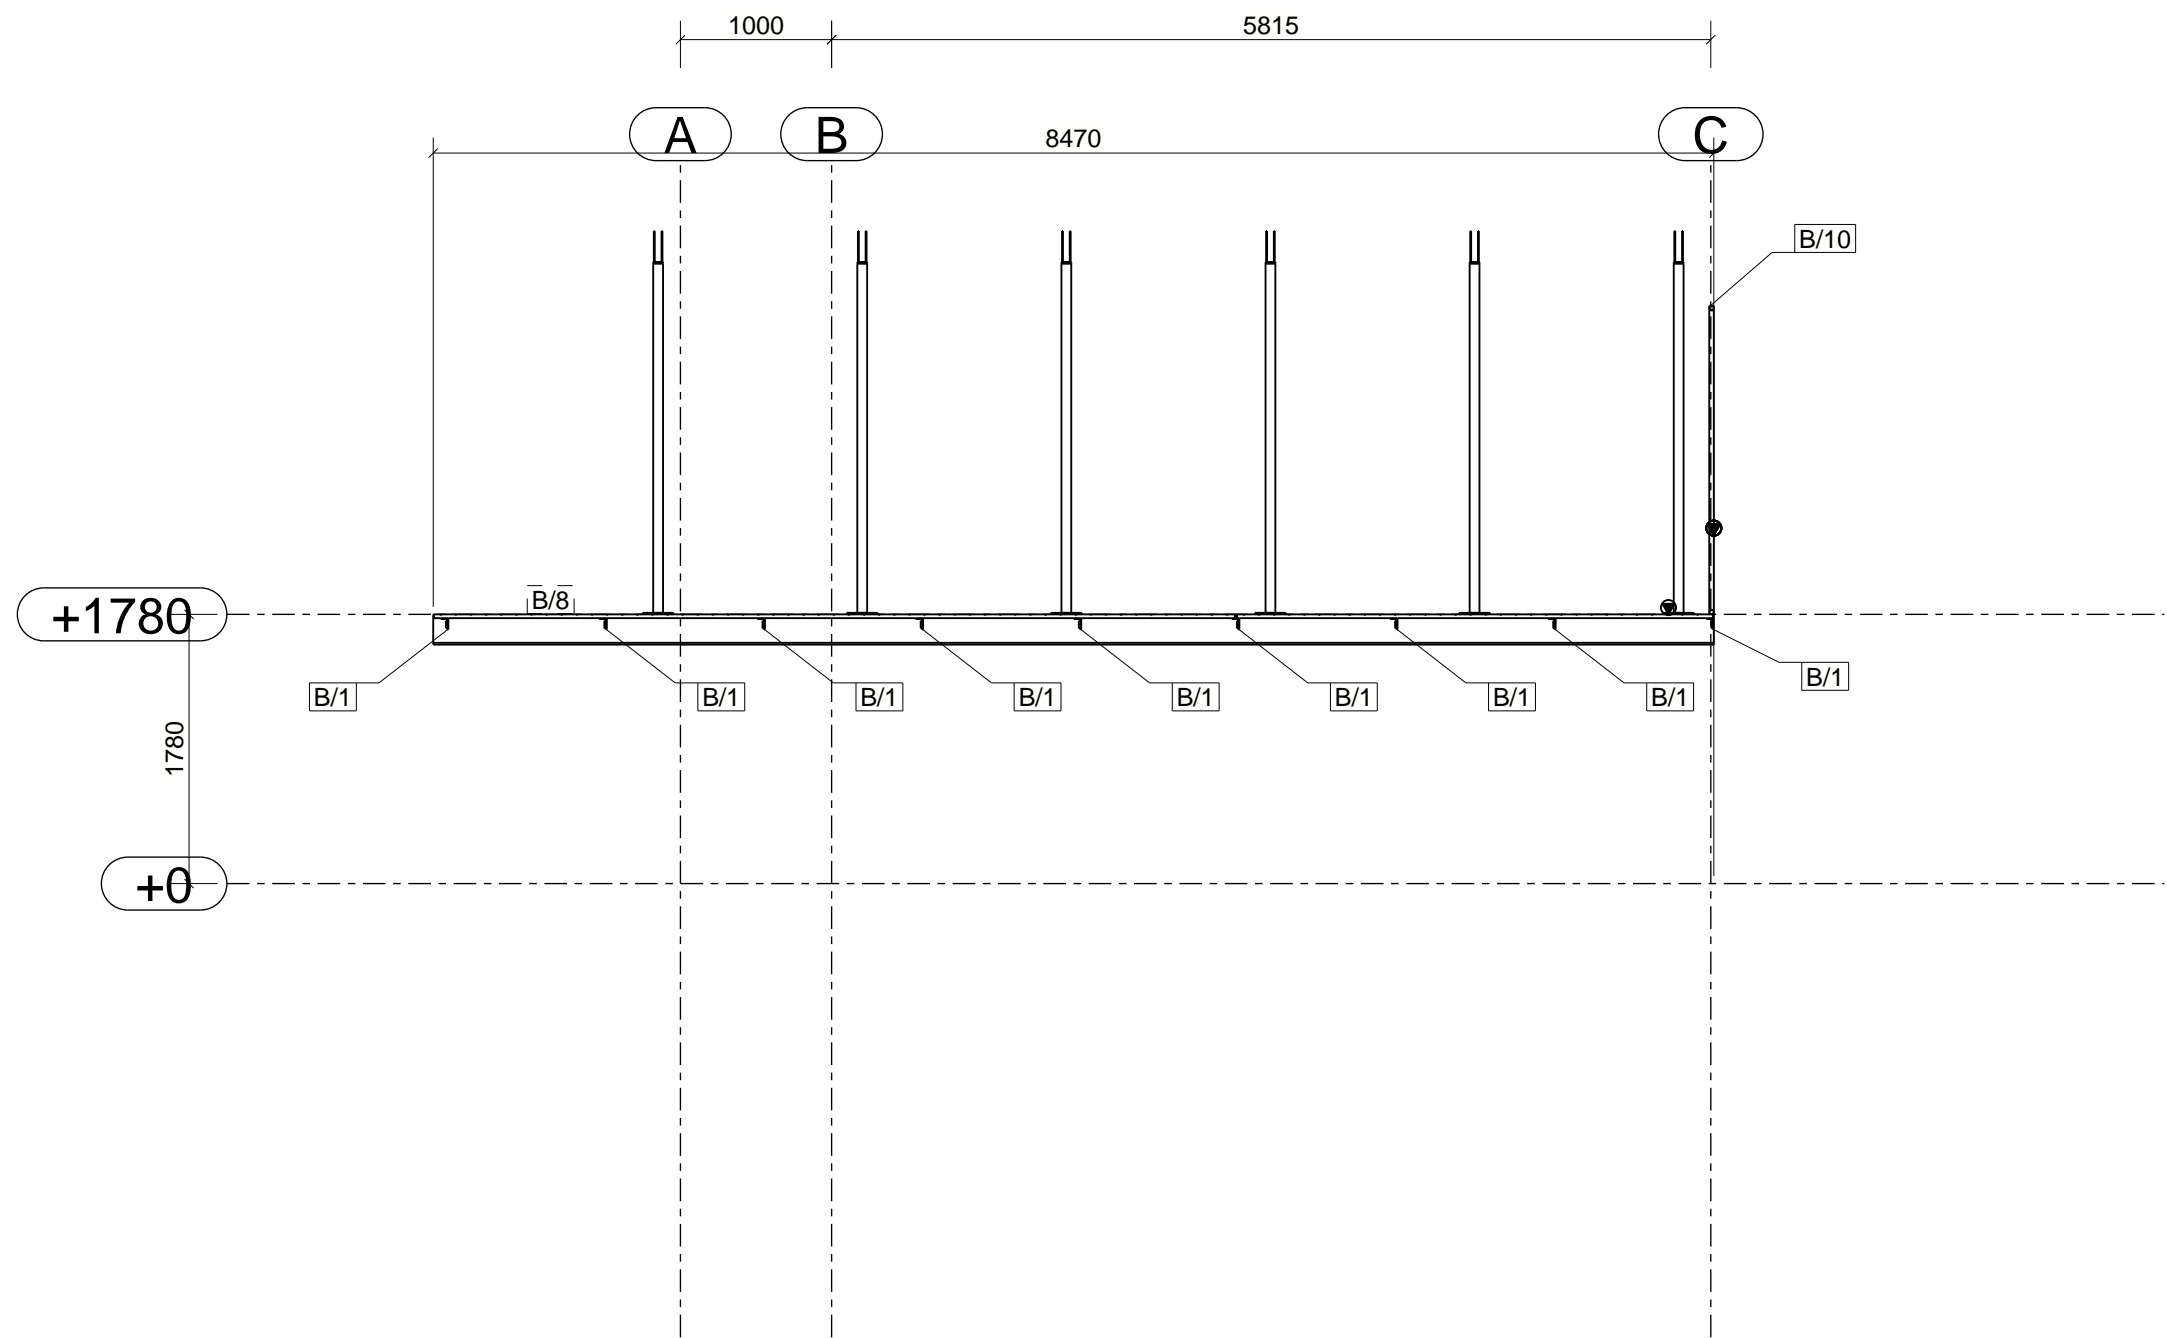




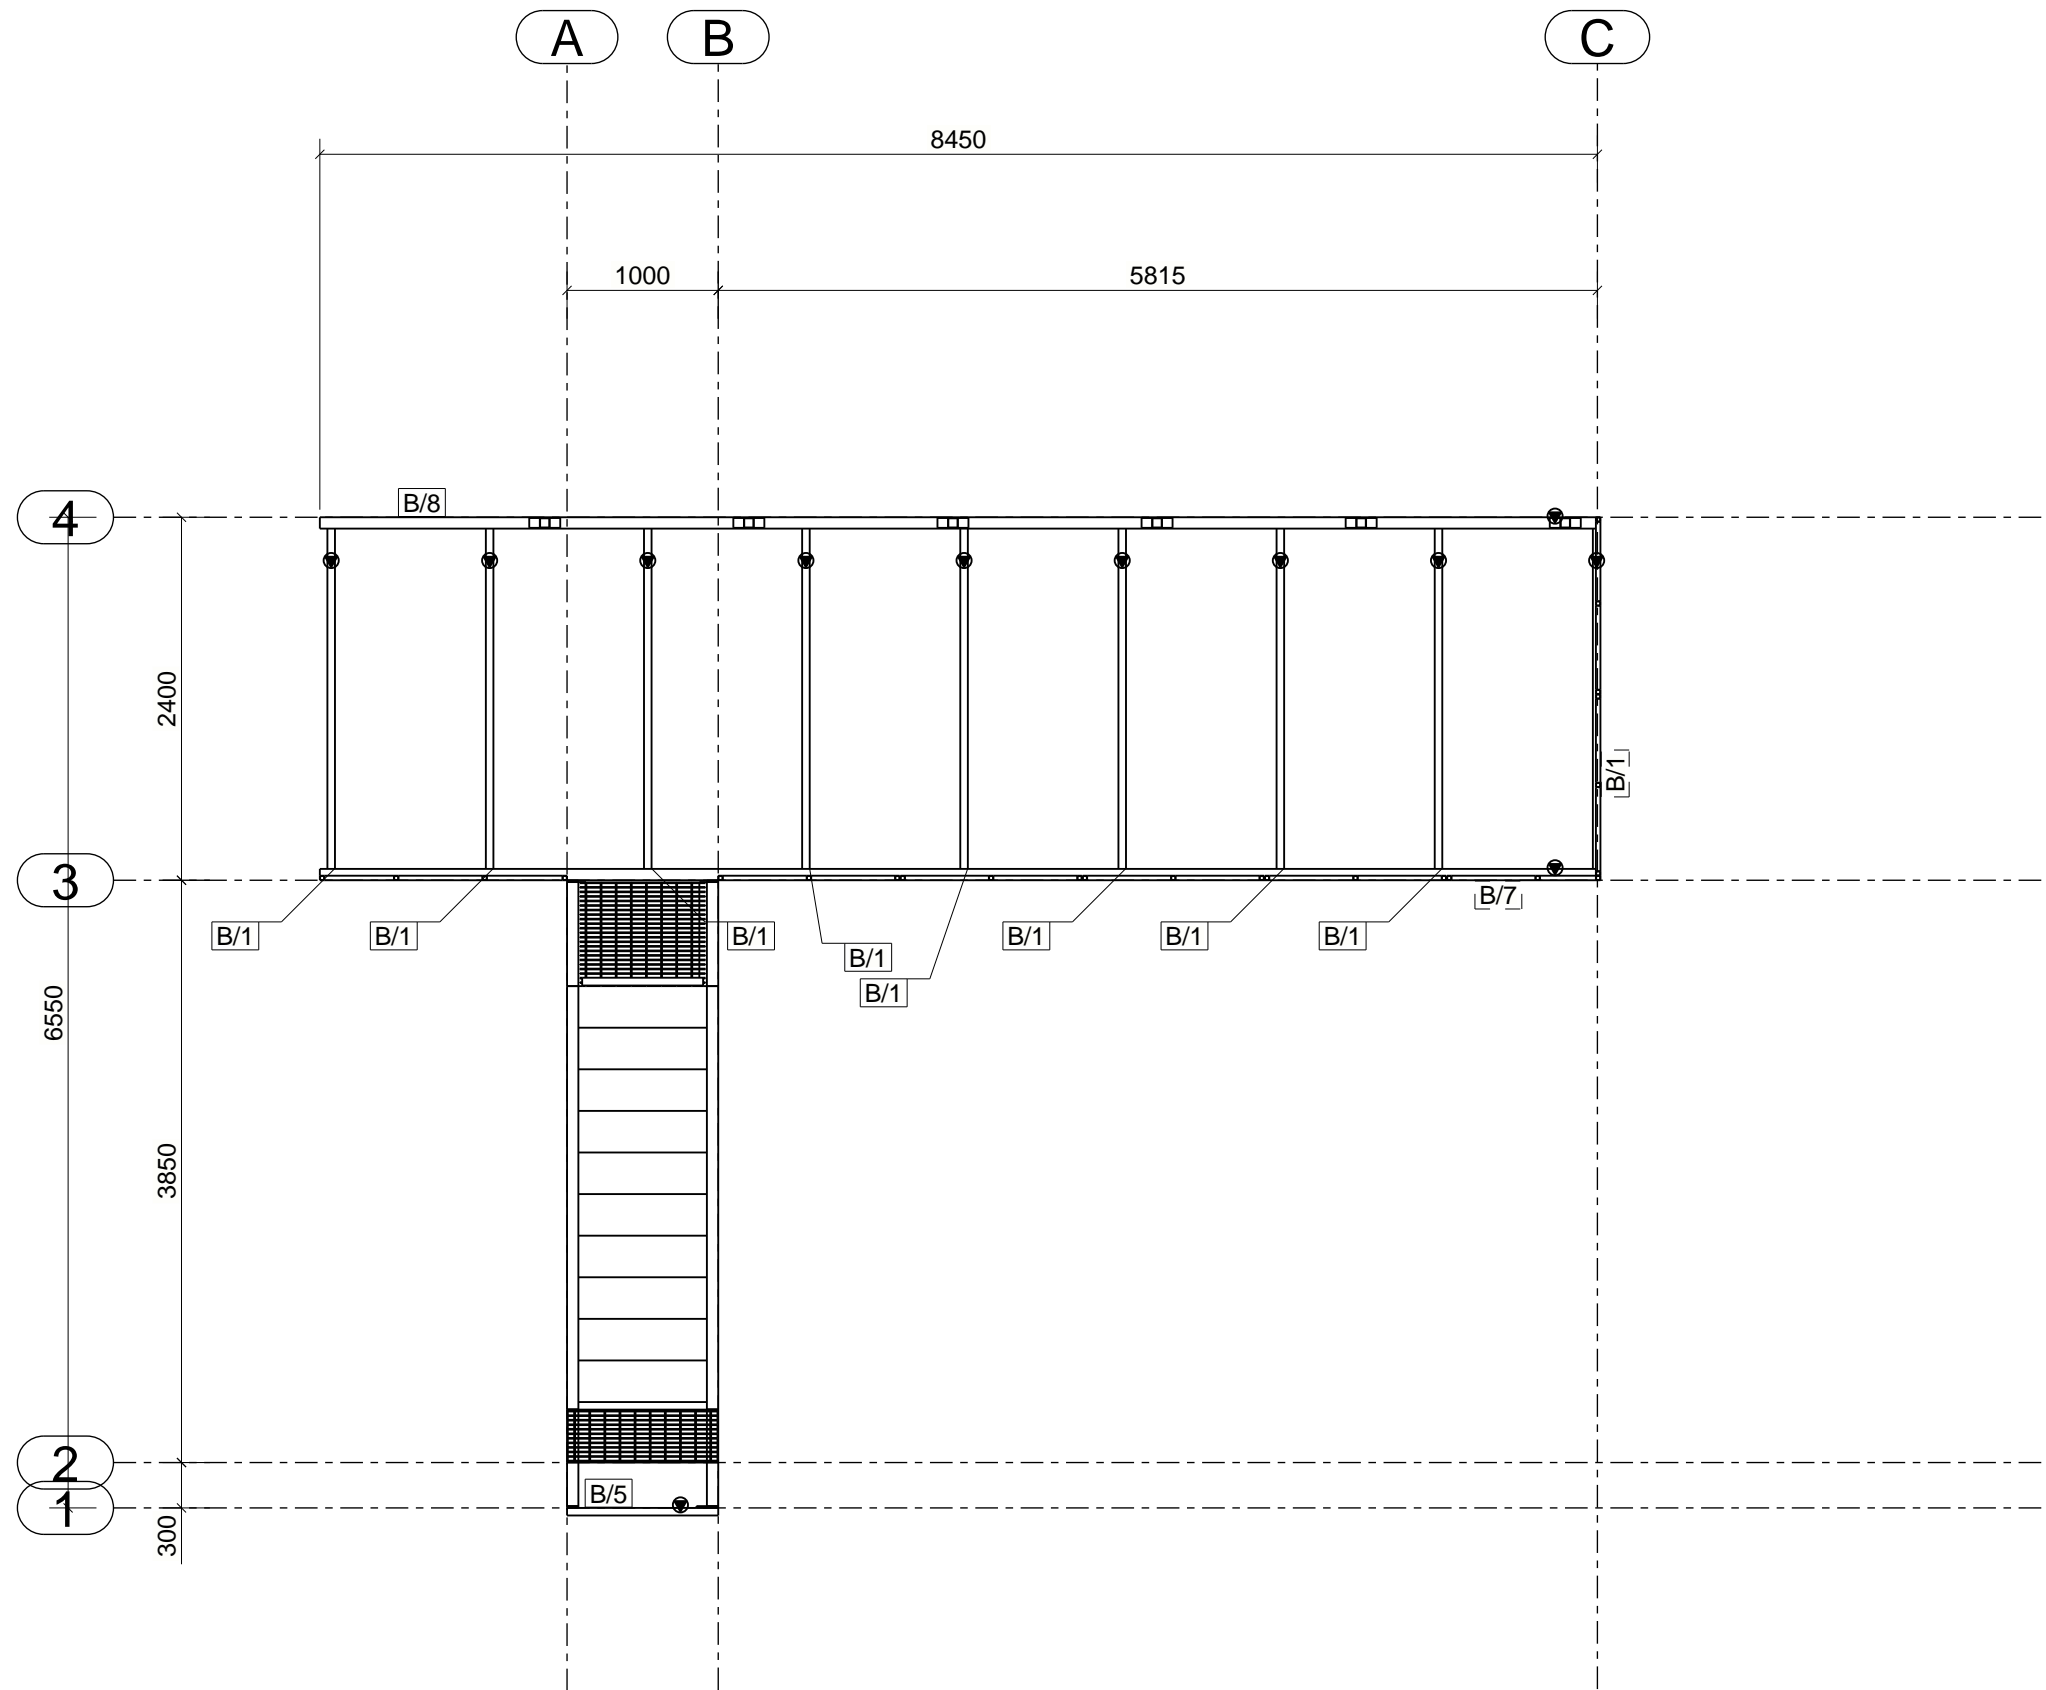
Notes:

Rev	By	Date	Description	Munjarra bike store				
				Munjara Lodge				
				3D REPRESENTATION		Drawn By:	S Wskeford	
						Checked By:		
						Approved By:		
				Scale:	Project No:	Drawing No:	Size:	Rev
				1:50	107	3D01	A3	





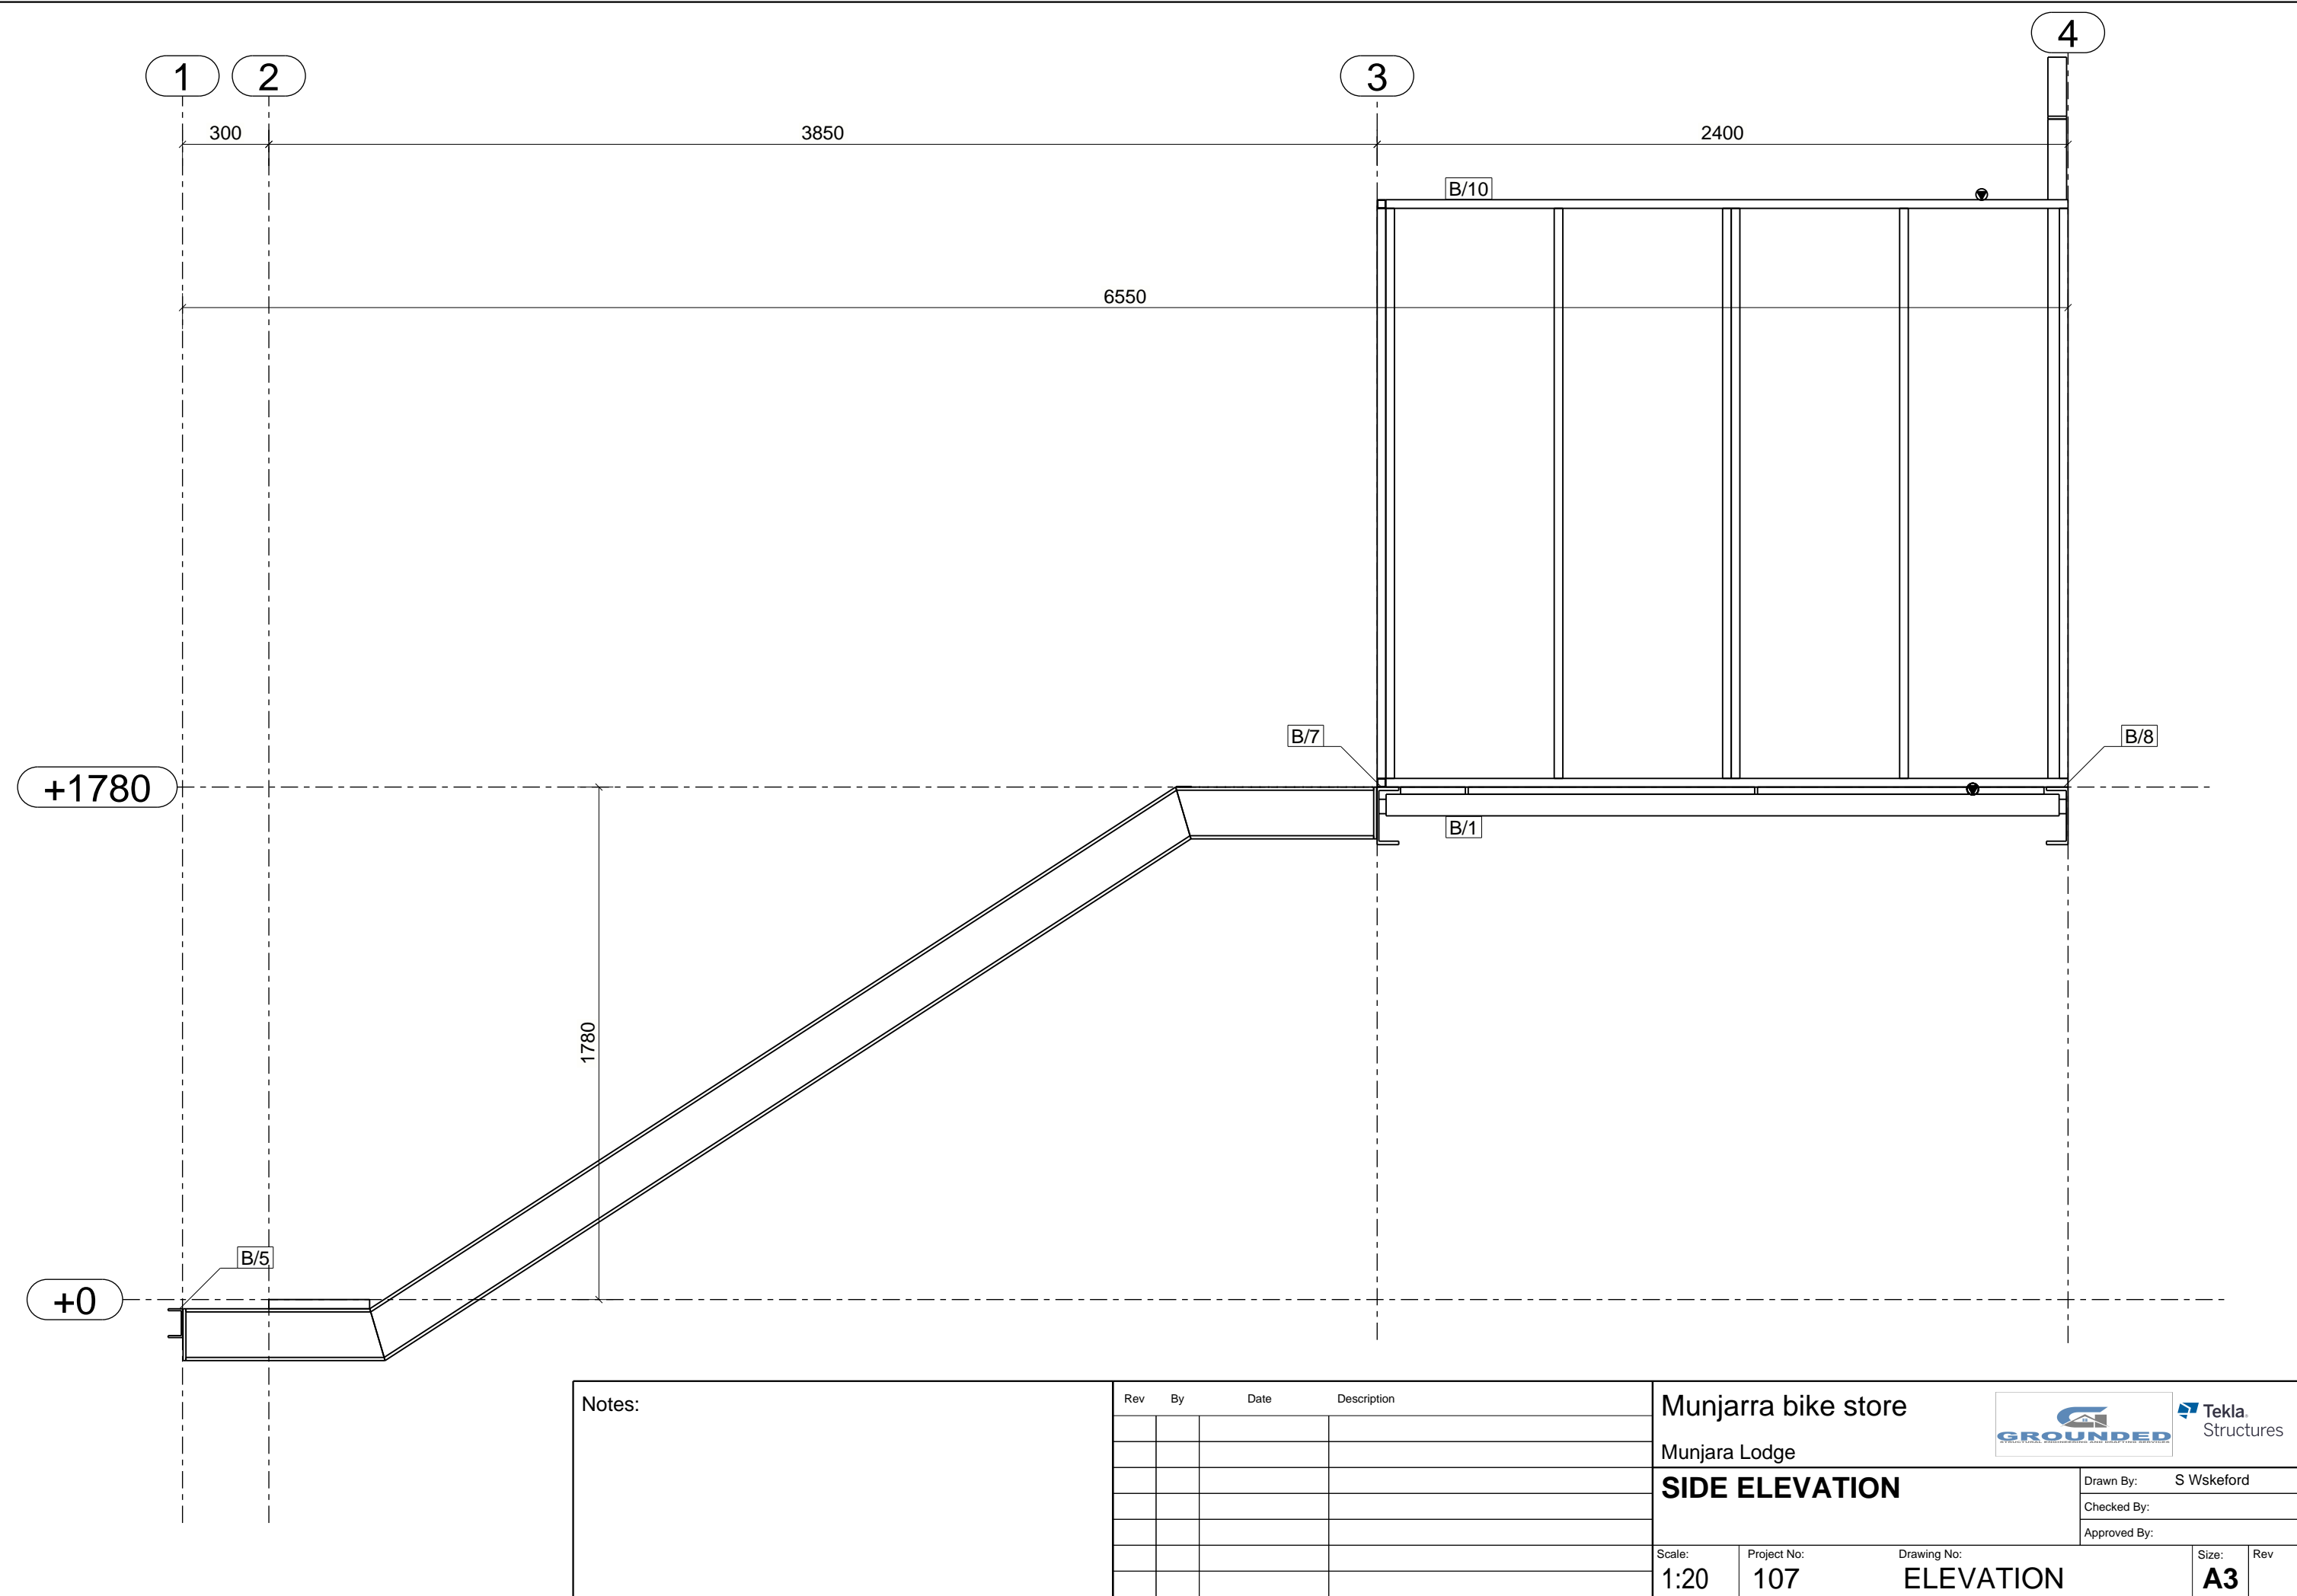
Notes:

Rev	By	Date	Description	Munjarra bike store				
				Munjara Lodge				
				SECTION THROUGH BETWEEN		Drawn By:	S Wskeford	
						Checked By:		
						Approved By:		
				Scale:	Project No:	Drawing No:	Size:	Rev
				1:50	107	SECTION	A3	





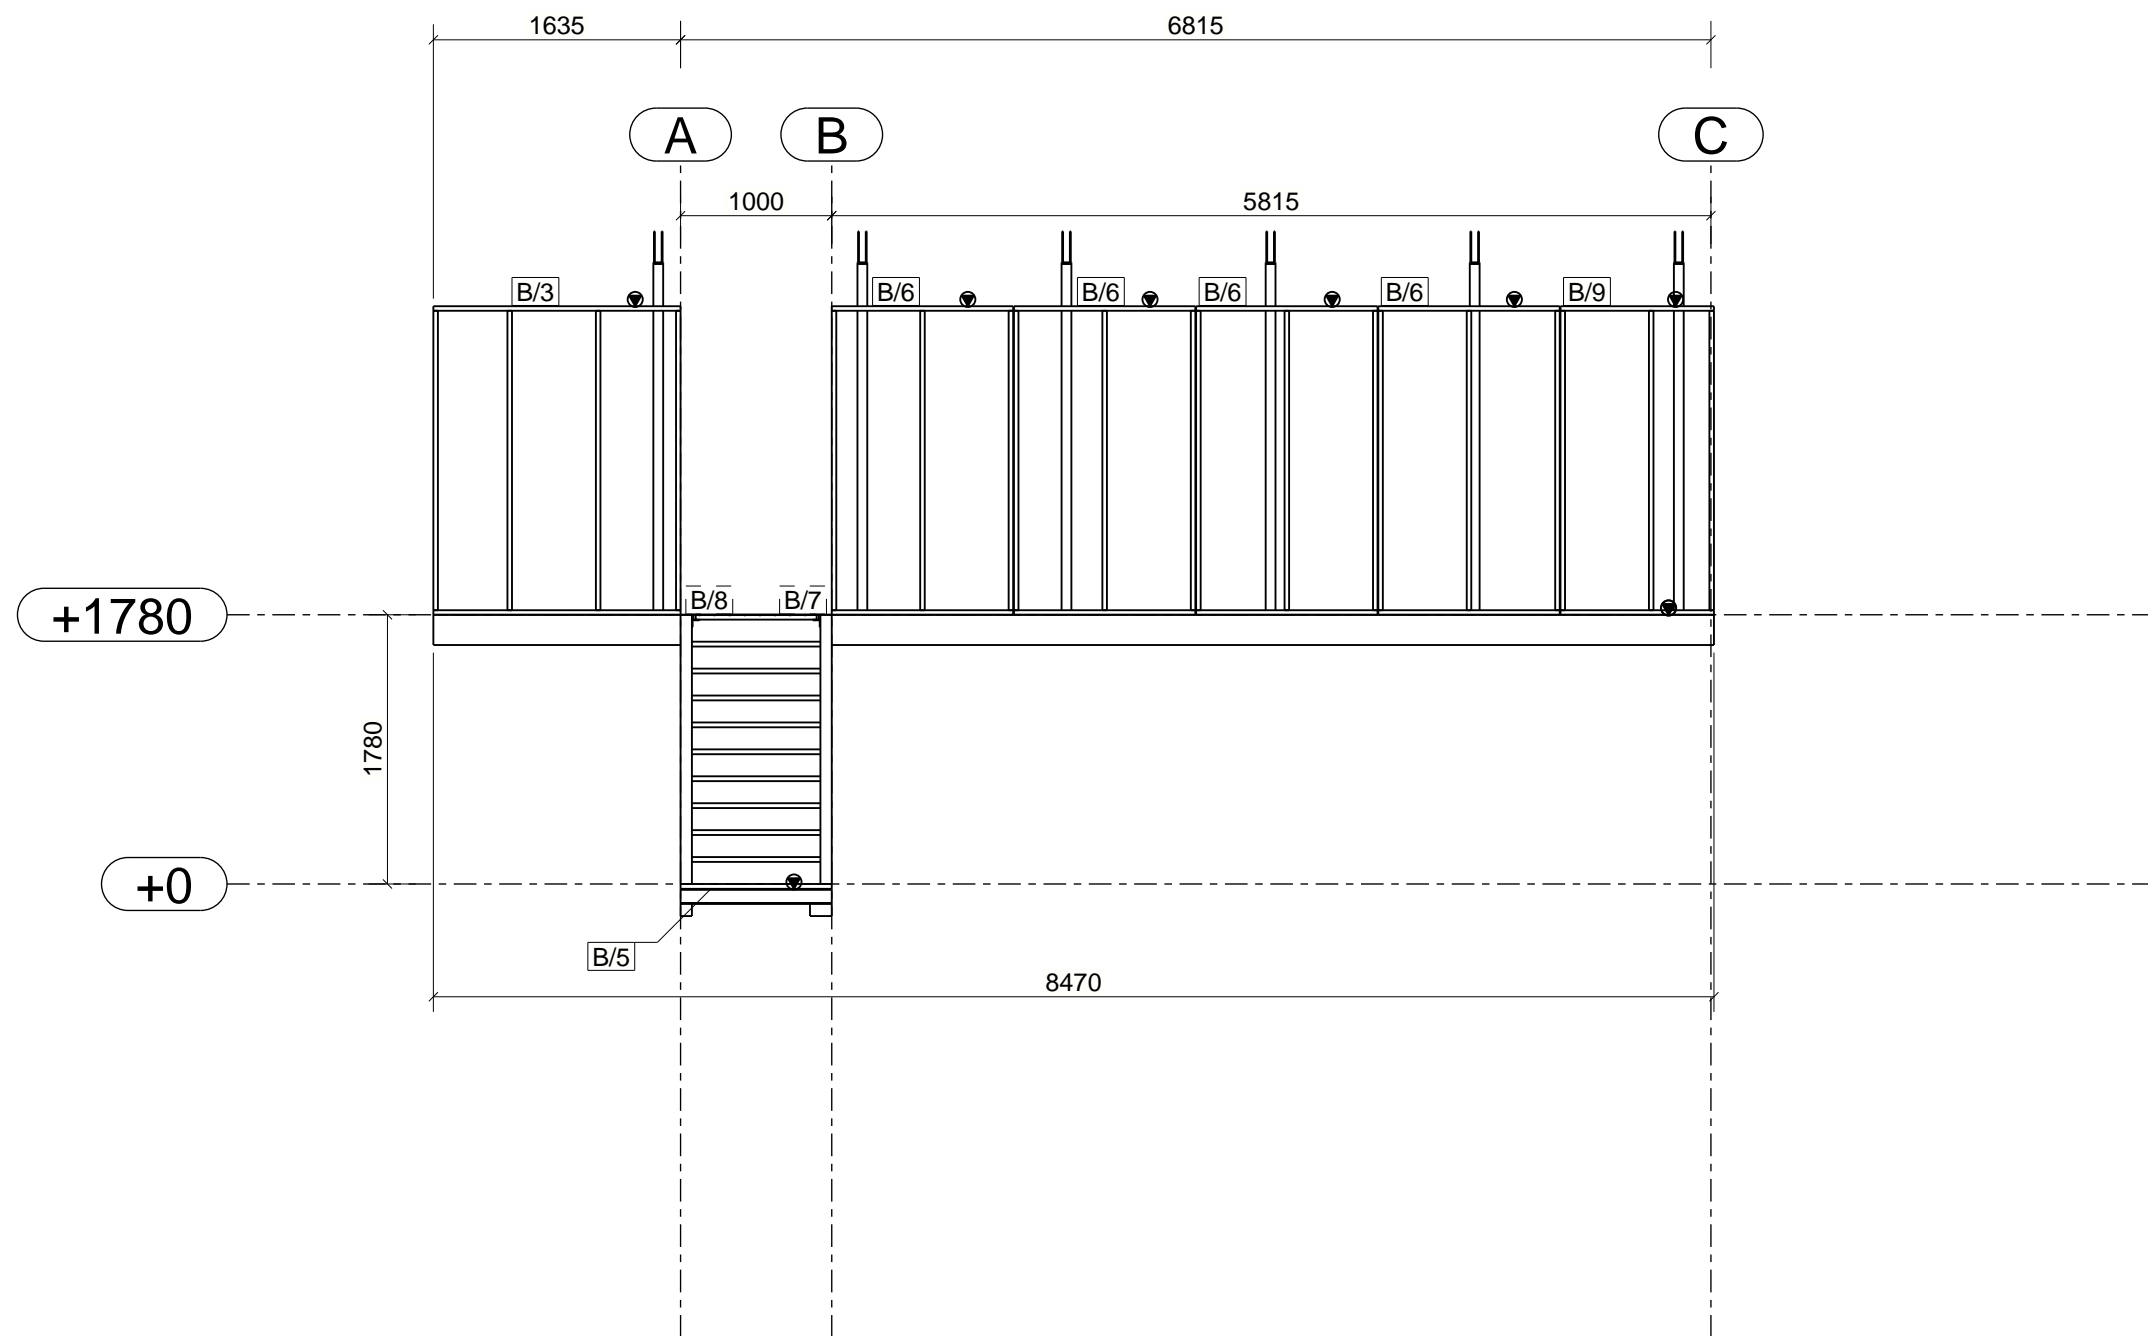
Notes:

Rev	By	Date	Description	Munjarra bike store				
				Munjara Lodge		Drawn By: S Wskeford		
				PLAN VIEW NO MESH		Checked By:		
						Approved By:		
				Scale:	Project No:	Drawing No:	Size:	Rev
				1:50	107	PLAN	A3	





Notes:

Rev	By	Date	Description	Munjarra bike store				
				Munjara Lodge		Drawn By: S Wskeford	Checked By:	
				SIDE ELEVATION				
						Approved By:		
				Scale:	Project No:	Drawing No:	Size:	Rev
				1:20	107	ELEVATION	A3	



Notes:

Rev	By	Date	Description	Munjarra bike store				
				Munjara Lodge		Drawn By: S Wskeford	Checked By:	
				FRONT ELEVATION				
						Approved By:		
				Scale: 1:50	Project No: 107	Drawing No: ELEVATION	Size: A3	Rev