

Department of Planning
and Environment



Issued under the Environmental Planning and Assessment Act 1979


Approved Application No 10683



Granted on the 15 August 2023


Signed M Brown


Sheet No 15 of 30

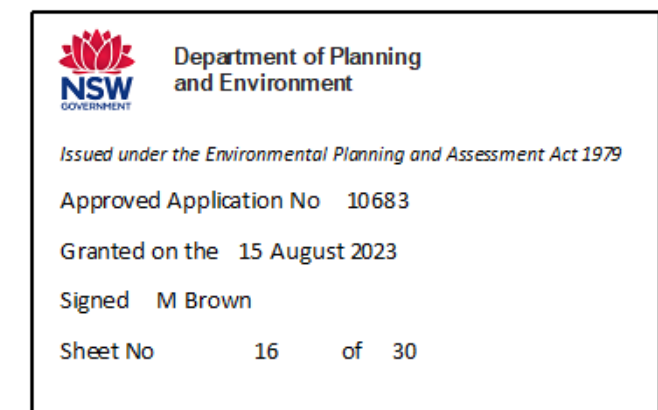Notes:	Rev				By		Date		Description		Munjarra bike store								
										3D REPRESENTATION				Drawn By:		S Wskeford			
														Checked By:					
														Approved By:					
				Scale:		Project No:				Drawing No:				Size:		Rev			
				1:50		107				3D01				A3					



Notes:	<div>RevByDateDescription</div>				Munjarra bike store		<div><div></div><div></div></div>			
					Munjara Lodge					
					SECTION THROUGH BETWEEN		Drawn By: S Wskeford			
							Checked By:			
							Approved By:			
					Scale: 1:50	Project No: 107	Drawing No: SECTION		Size: A3	Rev

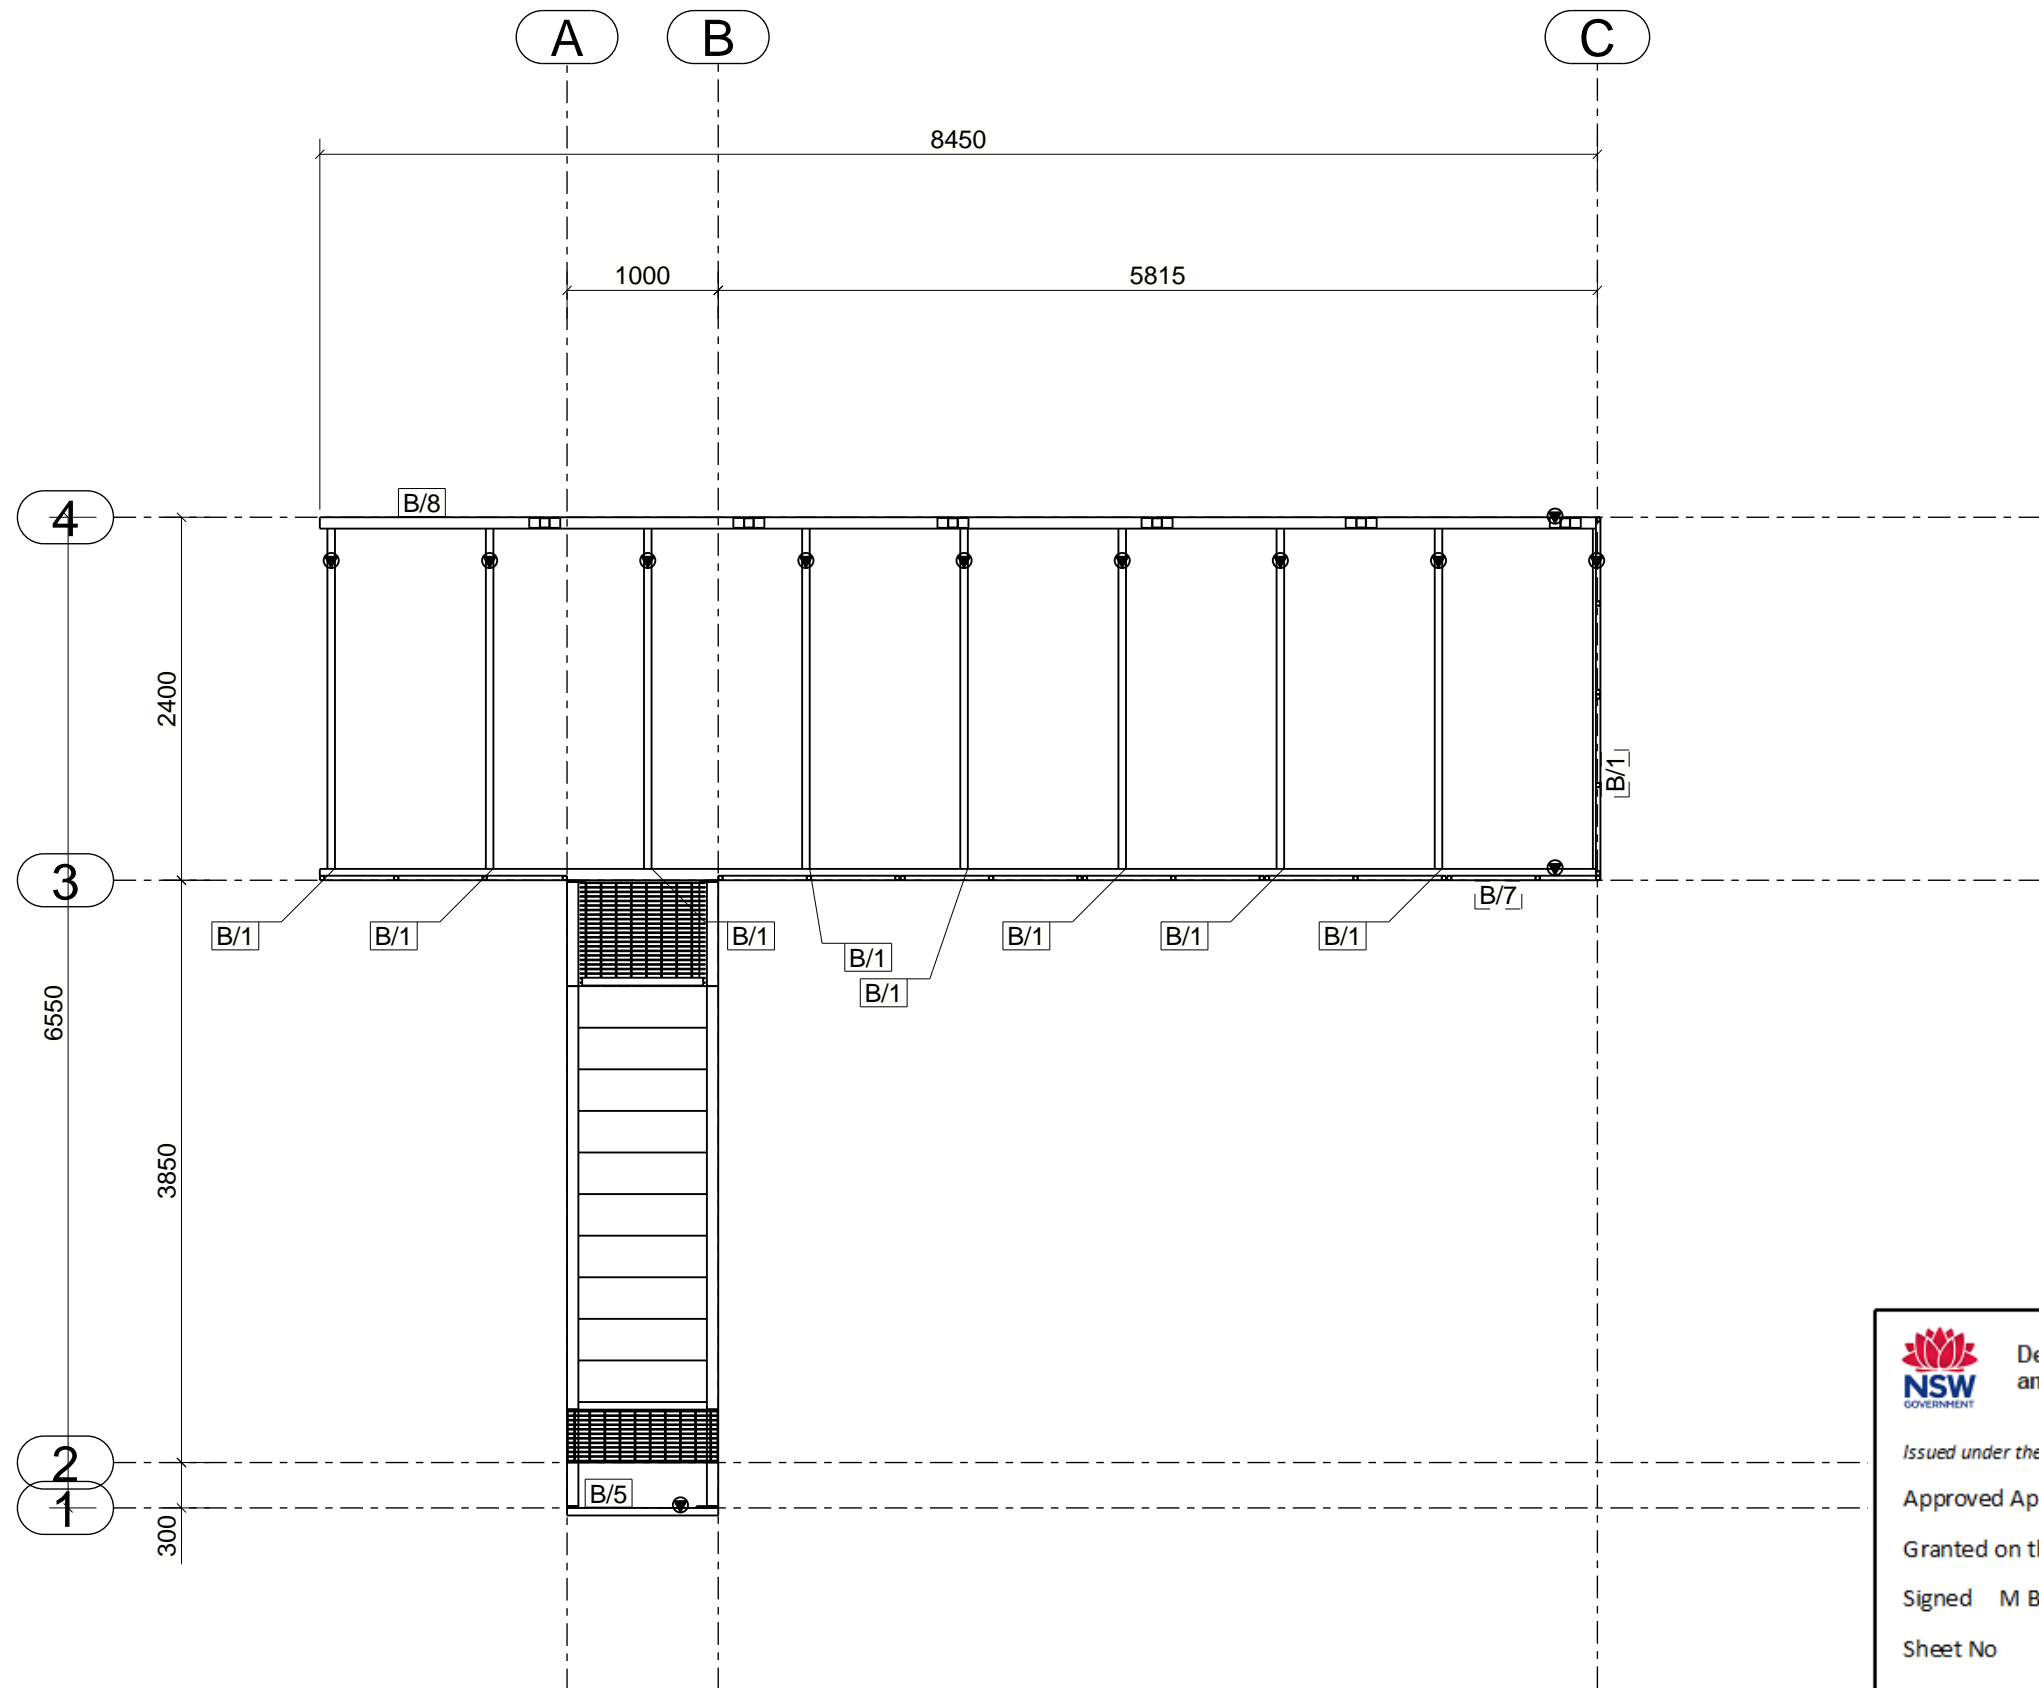



Department of Planning
and Environment

Issued under the Environmental Planning and Assessment Act 1979

Approved Application No 10683

Granted on the 15 August 2023

Signed M Brown

Sheet No 17 of 30

Notes:

Rev	By	Date	Description

Munjarra bike store

Munjarra Lodge

PLAN VIEW NO MESH



Scale: 1:50

Project No: 107

Drawing No: PLAN

Size: A3


Rev




Drawn By: S Wskeford

Checked By:

Approved By:

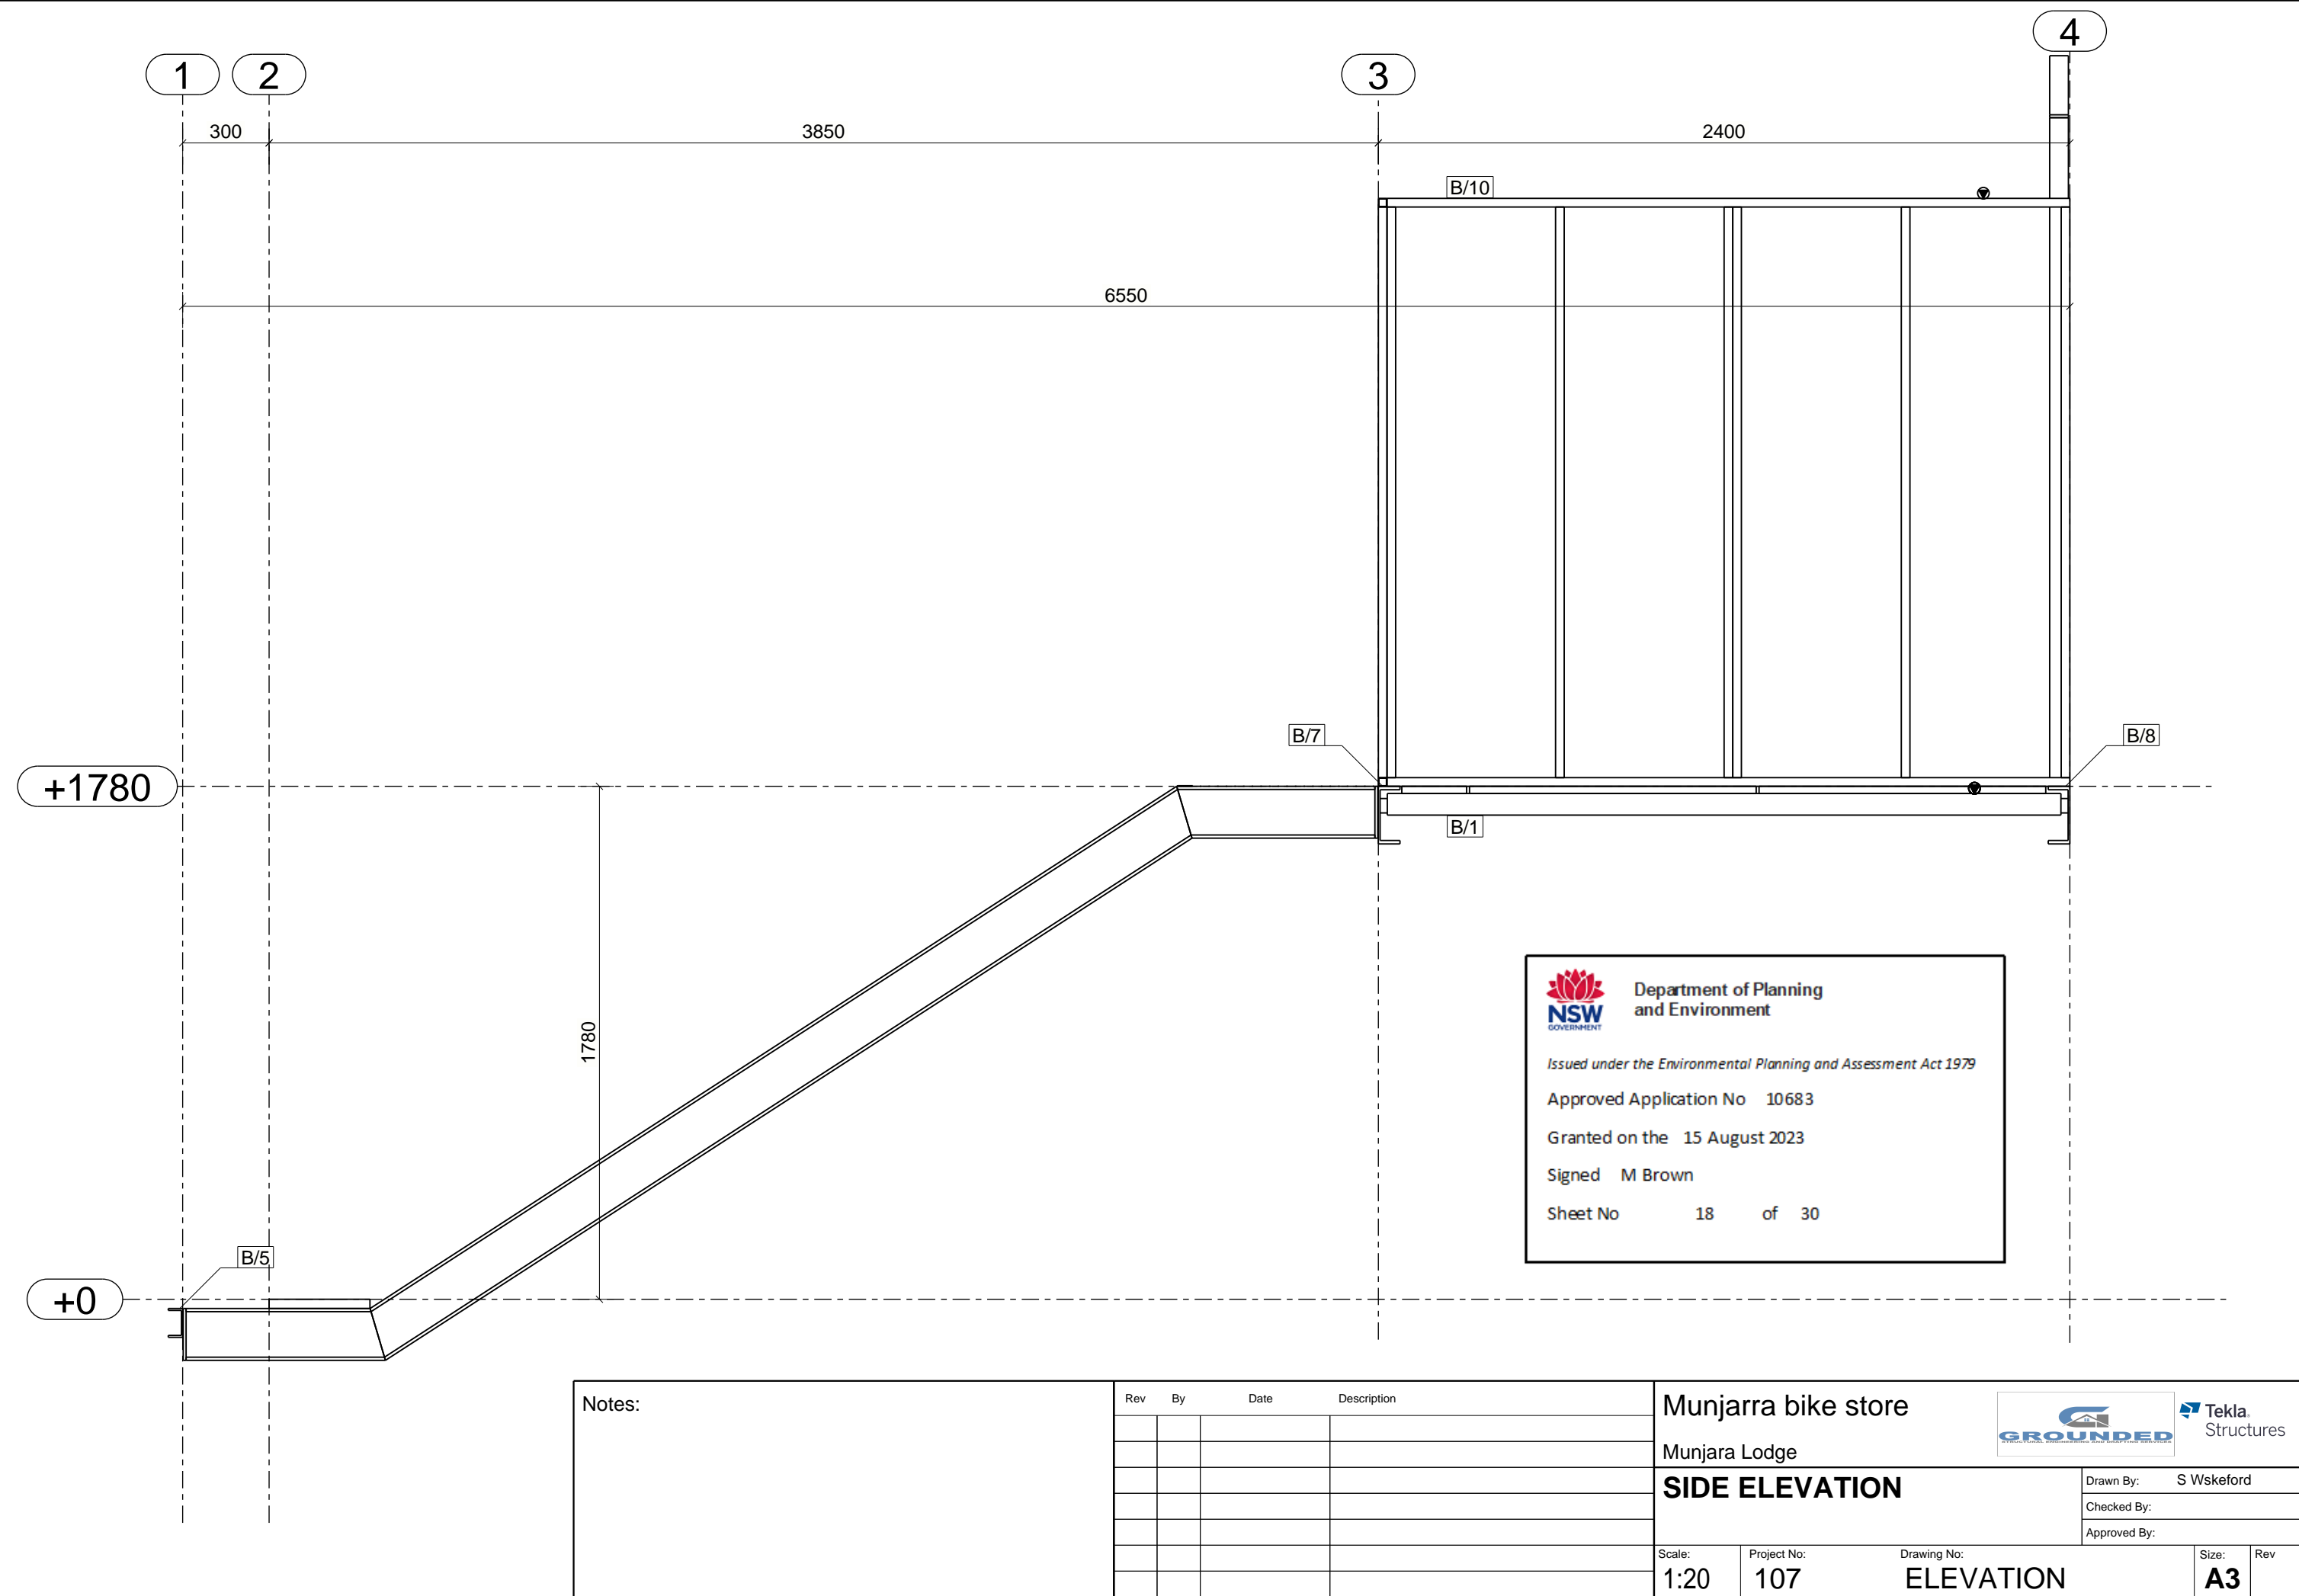



Department of Planning
and Environment



Issued under the Environmental Planning and Assessment Act 1979


Approved Application No 10683


Granted on the 15 August 2023

Signed M Brown

Sheet No 18 of 30

Notes:	Rev				By	Date	Description	Munjarra bike store							
								SIDE ELEVATION				Drawn By:		S Wskeford	
												Checked By:			
												Approved By:			
				Scale:		Project No:		Drawing No:				Size:		Rev	
				1:20		107		ELEVATION				A3			

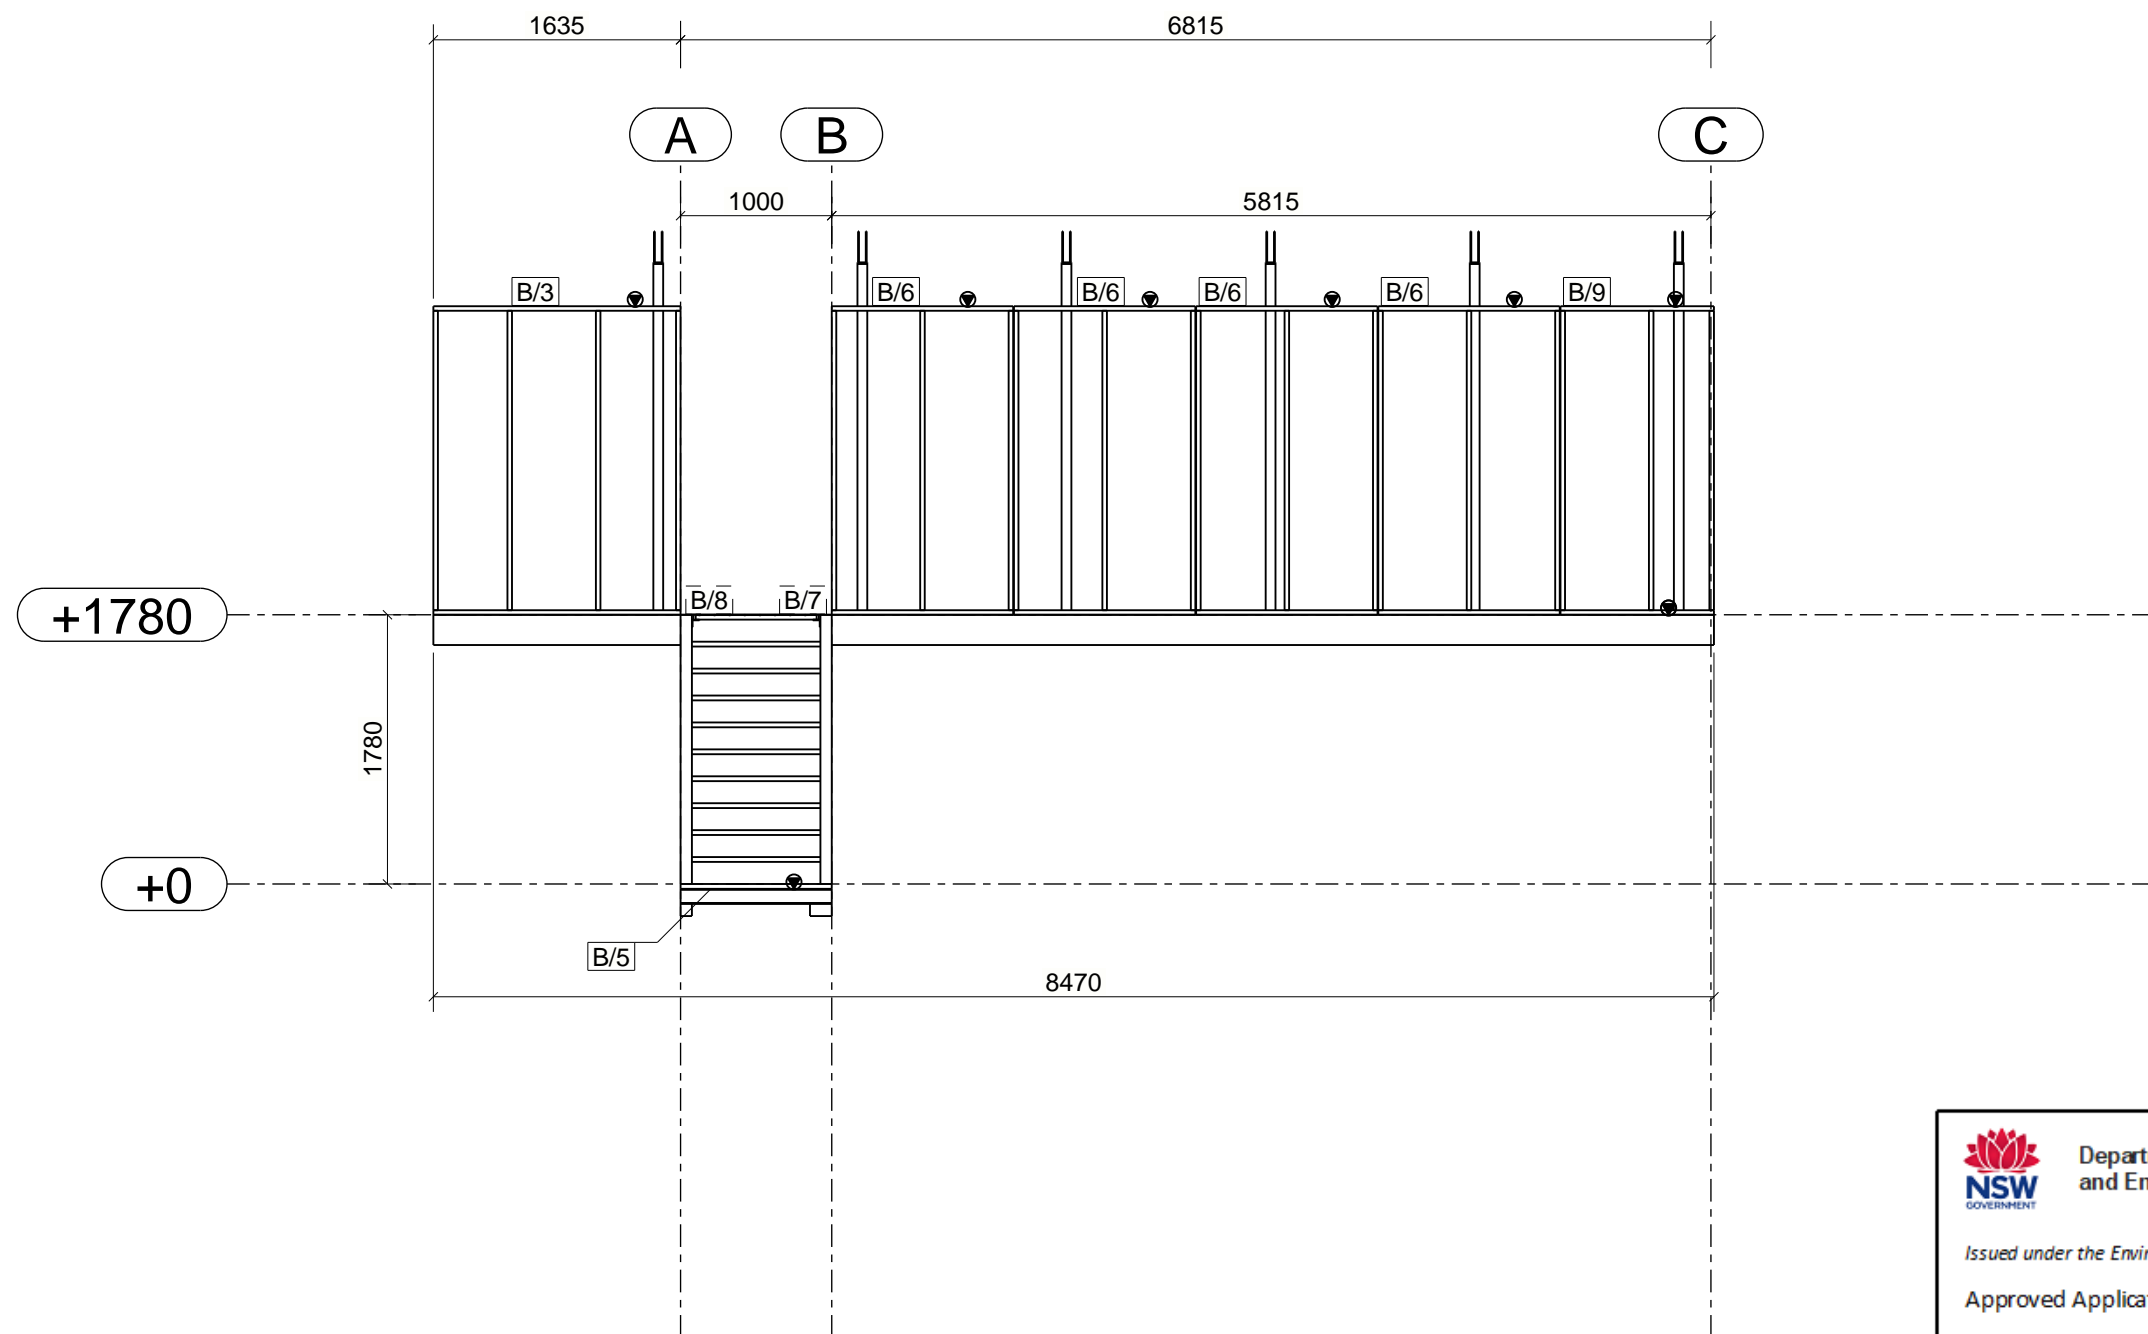



Department of Planning
and Environment



Issued under the Environmental Planning and Assessment Act 1979

Approved Application No 10683

Granted on the 15 August 2023

Signed M Brown

Sheet No 19 of 30

Notes:	Rev	By	Date	Description	Munjarra bike store							
					Munjara Lodge							
					FRONT ELEVATION				Drawn By: S Wskeford			
									Checked By:			
									Approved By:			
					Scale:	Project No:	Drawing No:		Size:	Rev		
					1:50	107	ELEVATION		A3			