



NOT FOR CONSTRUCTION

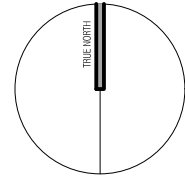

LEGEND

- BAL1 STEEL BALUSTRADE  
FP1 FIREPLACE  
GD1 GARAGE DOOR  
MB METAL BALUSTRADE  
SC STEEL COLUMN  
RS ROOF SHEETING  
RW RETAINING WALL

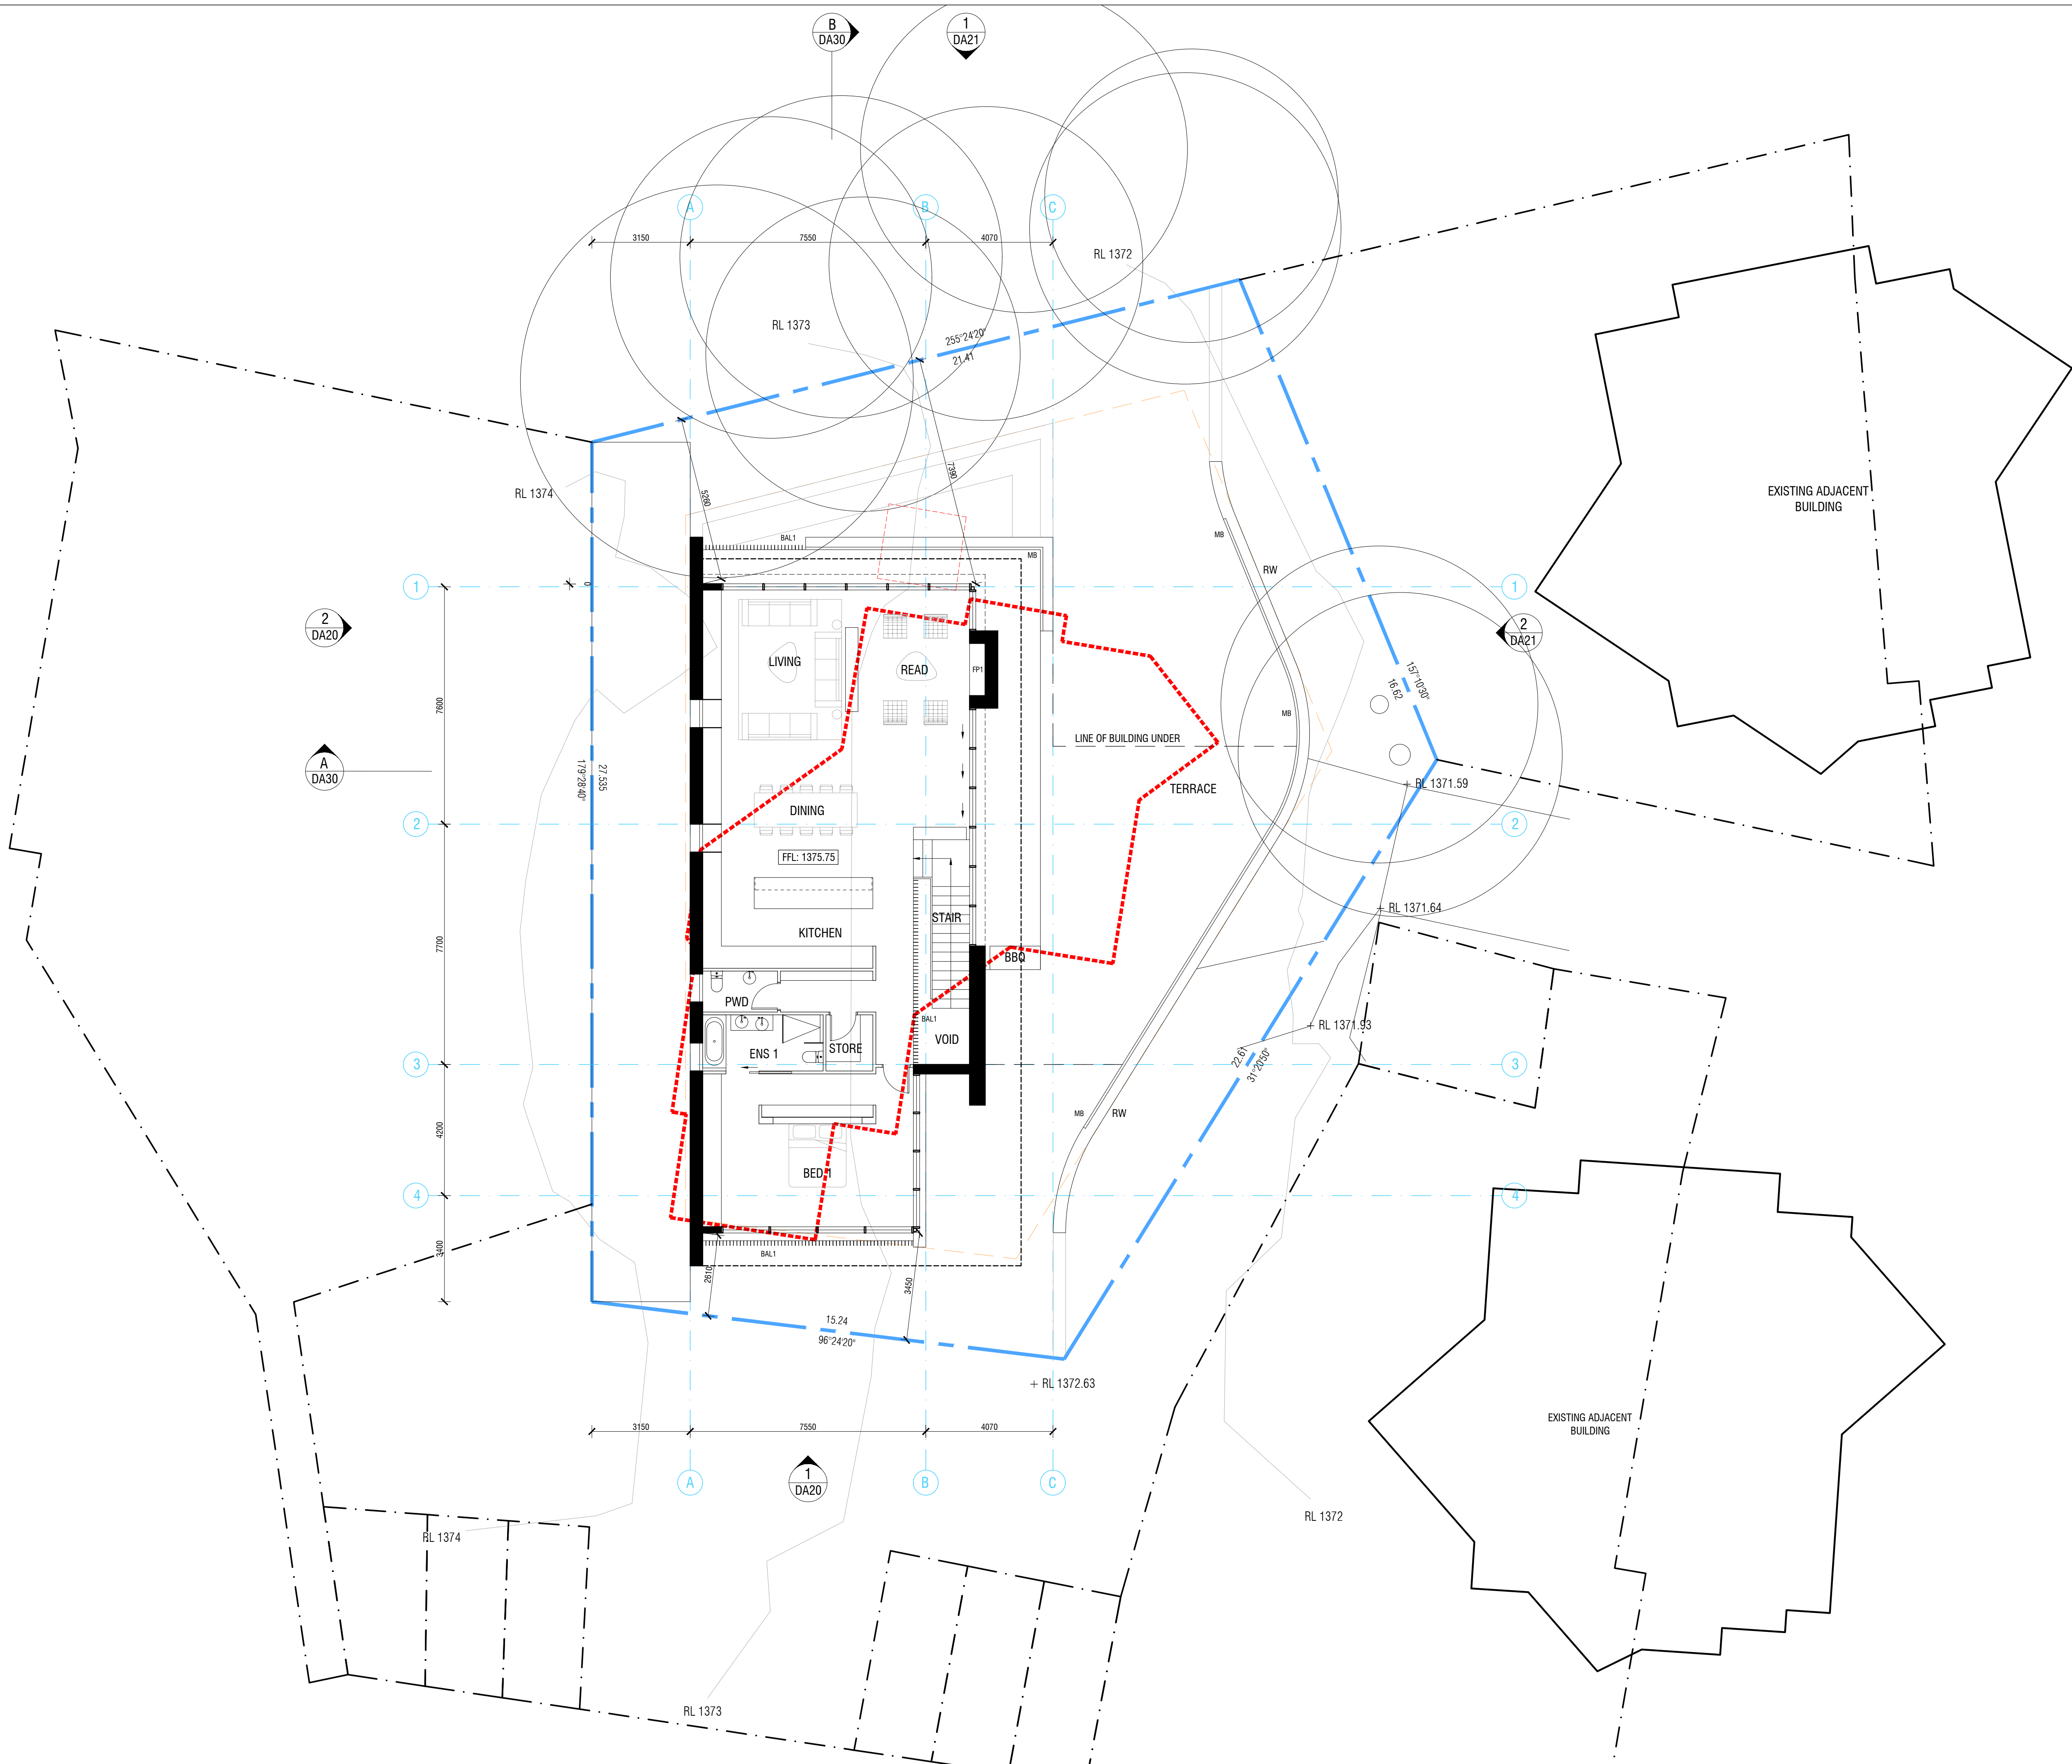

DA1 18.05.2021 FOR DA  
issue date amendments

**COLLINS  
PENNINGTON**  
architects

level 1, style arcade, manuka  
shop 13  
44-46, franklin st  
griffith, ACT 2603  
02 6295 4433  
COLLINS, CADDAYE & ASSOCIATES PTY. LIMITED

WOODRIDGE LODGE  
LOT 619, DP 1118588  
WOODRIDGE, THREDBO VILLAGE

project:

UPPER FLOOR PLAN

drawing title:

scale: 1:100@A1

issue no: DA1

drawing no: DA12

©copyright  
Contractors must verify all dimensions on site before commencing any work or preparing  
shop drawings.