


1 SOUTH ELEVATION
DA12

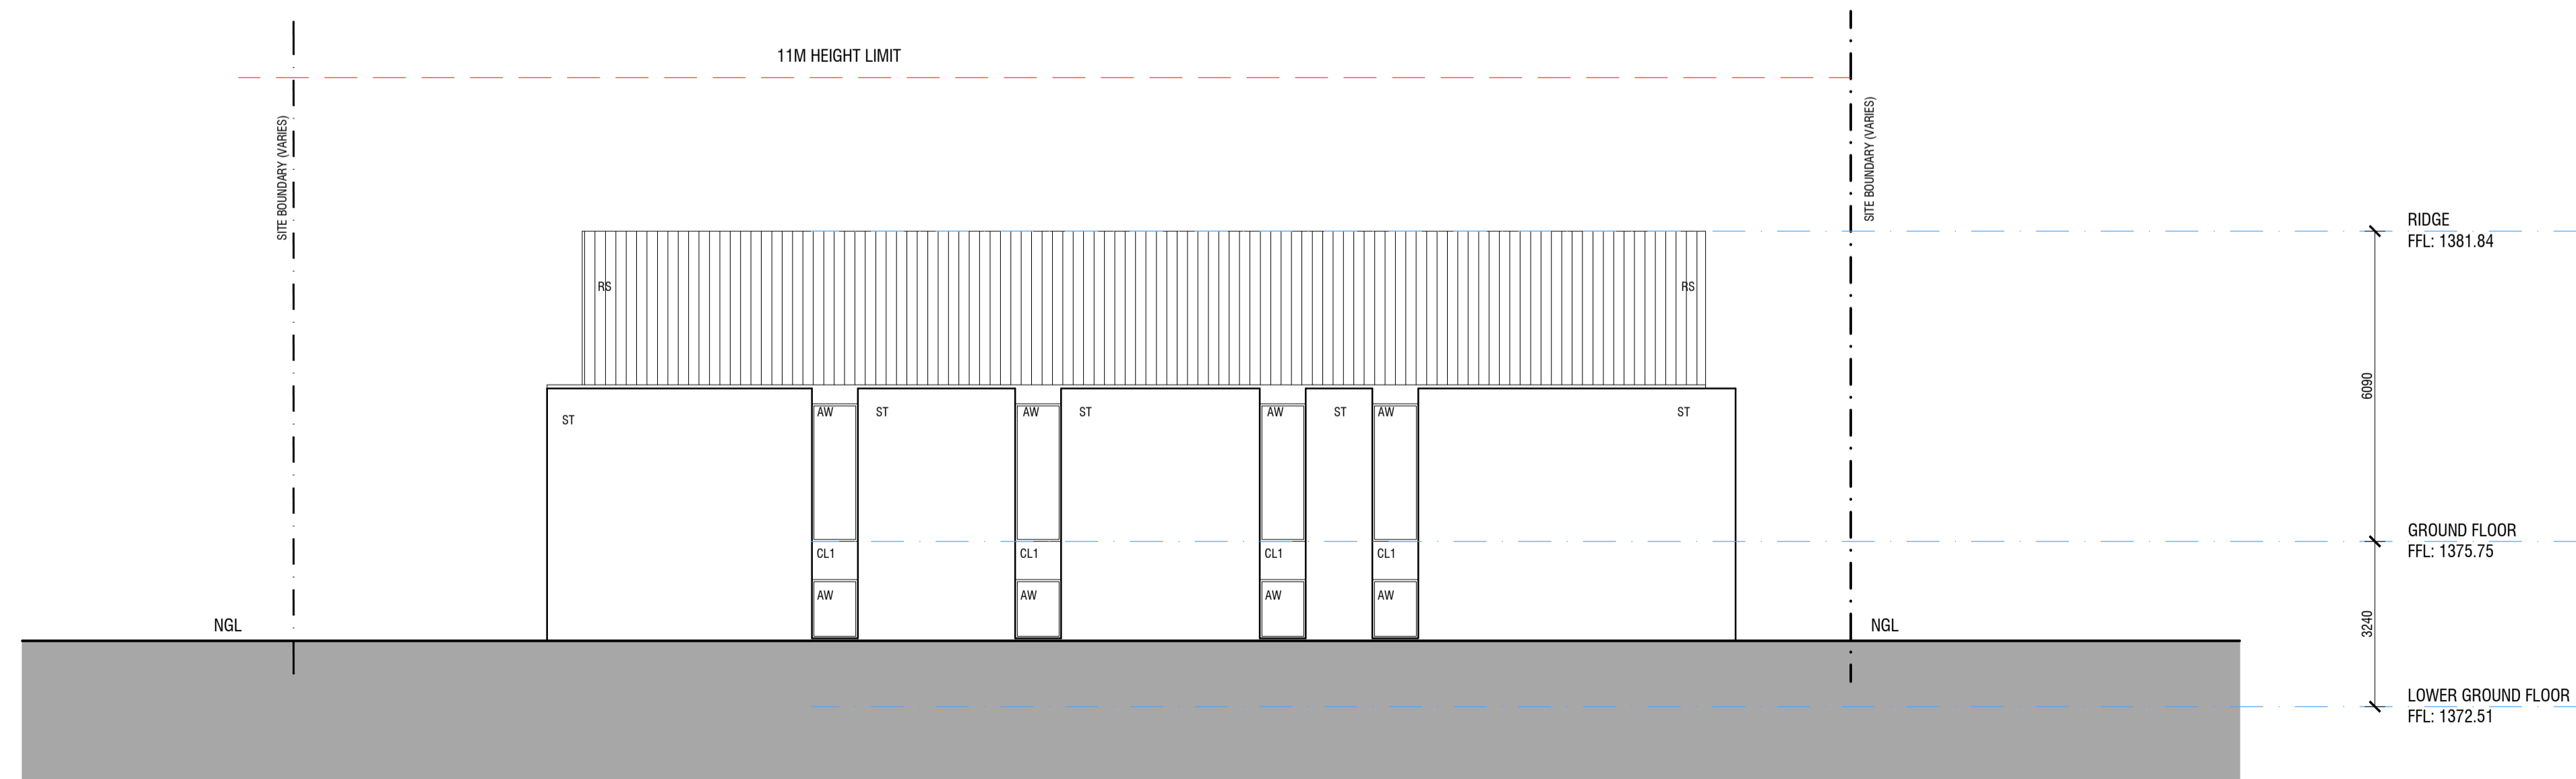

2 WEST ELEVATION
DA12

- LEGEND**
- AW ALUMINUM FRAMED GLAZING
 - BAL1 STEEL BALUSTRADE
 - CL1 CLADDING TYPE 1
 - CH1 METAL CHIMNEY
 - GD GARAGE DOOR
 - MB METAL BALUSTRADE
 - NGL NATURAL GROUND LINE
 - RS ROOF SHEETING
 - ST STONE CLADDING

DA1 18.05.2021 FOR DA
Issue Date amendments

COLLINS PENNINGTON
architects

level 4, style arcade, manuka
shop 13
44-46, franklin st.
griffith, ACT 2603
02 6296 9433
COLLINS, CADDAYE & ASSOCIATES PTY. LIMITED

WOODRIDGE LODGE
LOT 619, DP 1118588
WOODRIDGE, THREDBO VILLAGE

project:

ELEVATIONS 1

drawing title:

scale: 1:100@A1

issue no: DA1

drawing no: **DA20**
Copyright
Contractors must verify all dimensions on site before commencing any work or preparing shop drawings.