




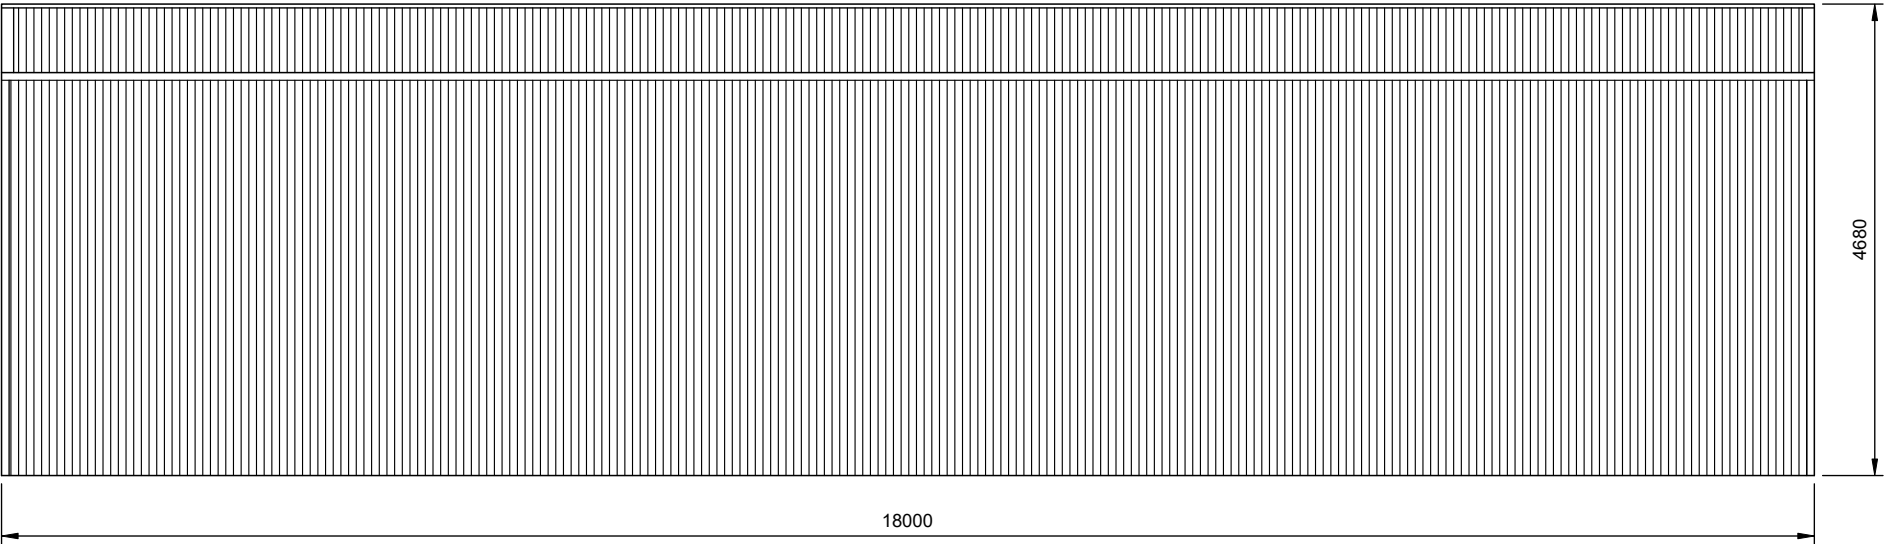


2 LEFT ELEVATION
2 SCALE: 1:75

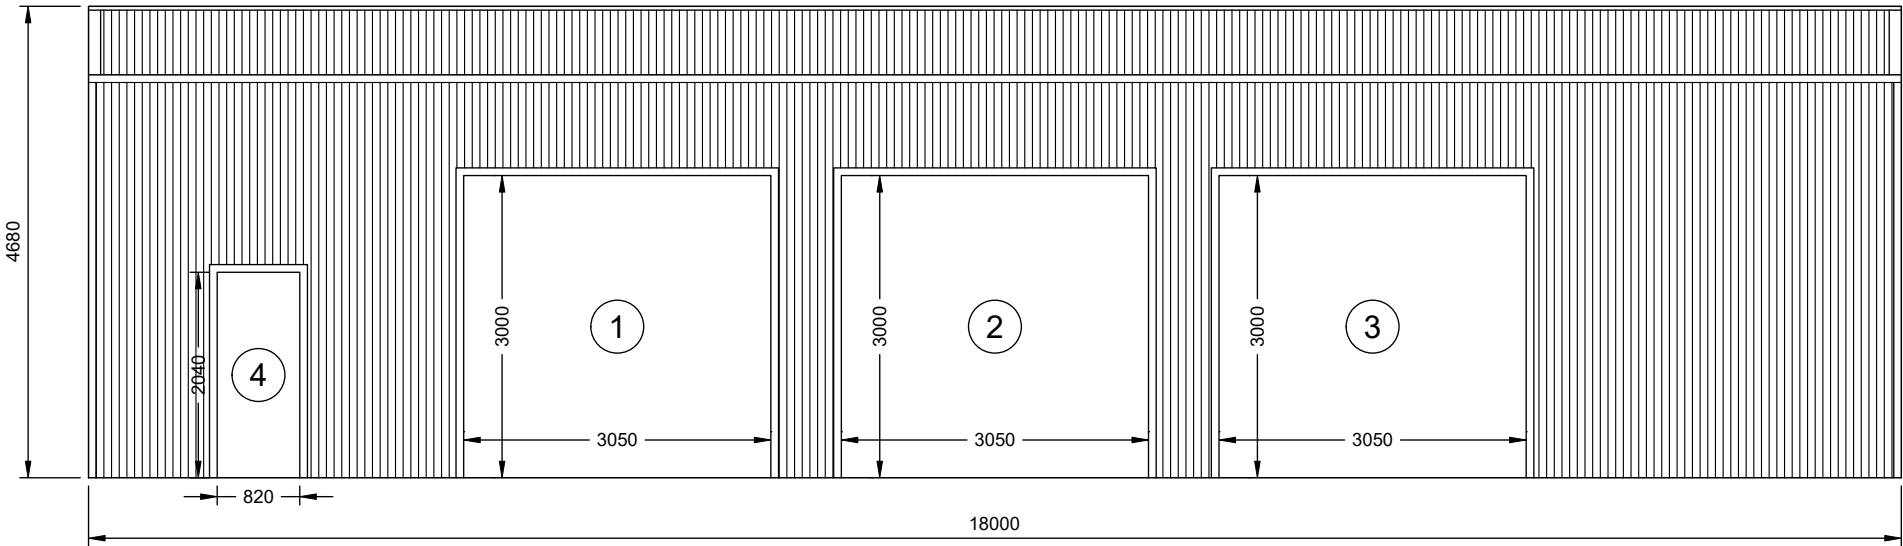

1 RIGHT ELEVATION
2 SCALE: 1:75

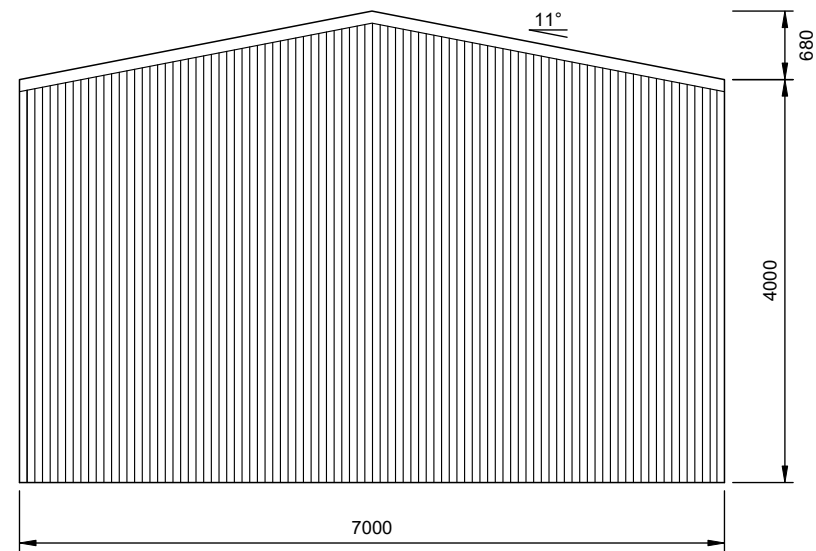

1 REAR ELEVATION
3 SCALE: 1:75 FRAME #6

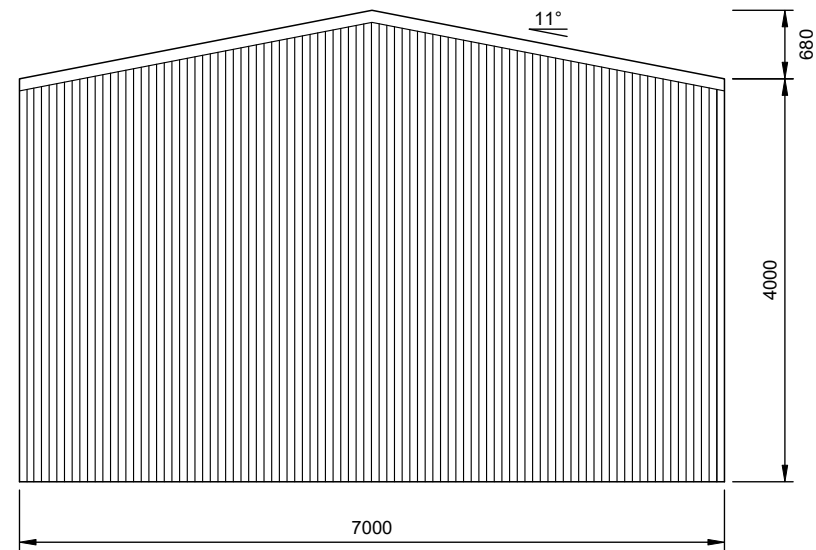

2 FRONT ELEVATION
3 SCALE: 1:75 FRAME #1