
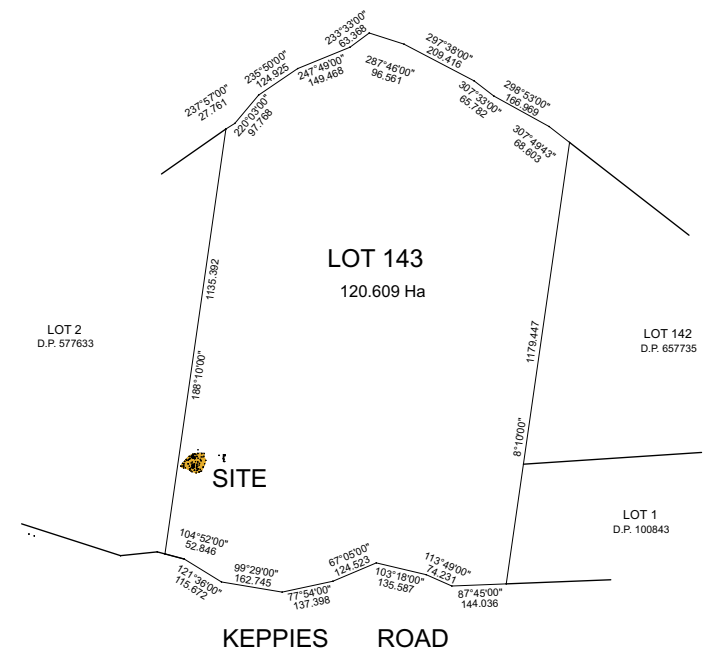


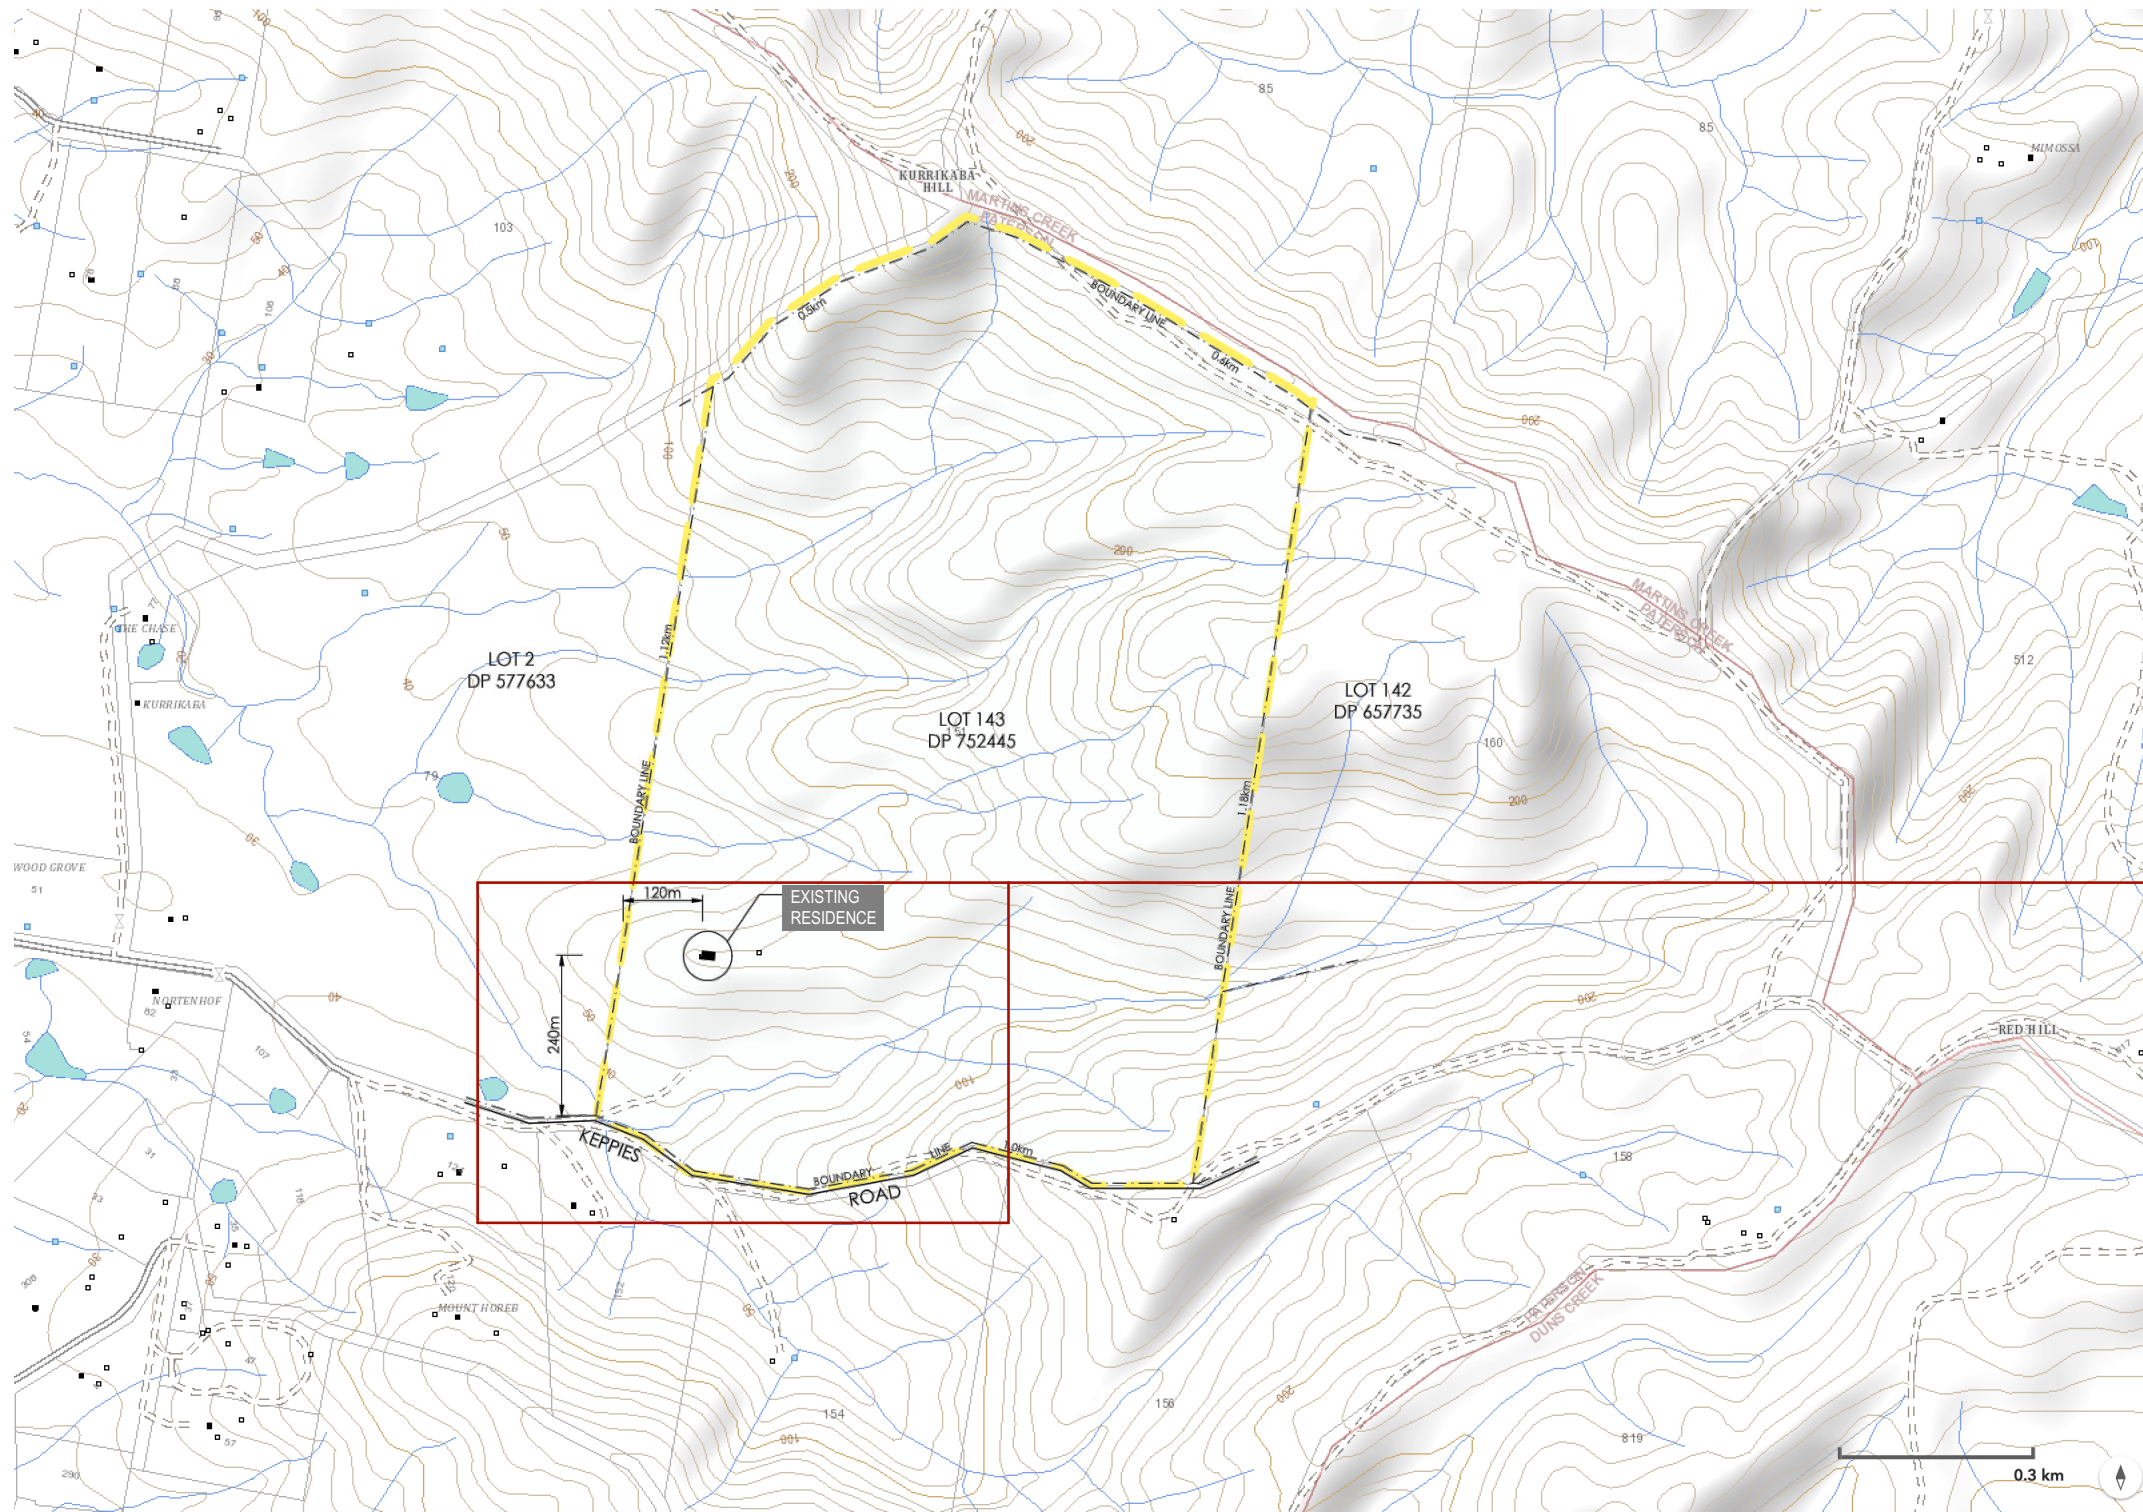

REFER TO DA/CC 02 FOR
DETAILED SITE PLAN

COVERSHEET & LOCATION PLAN

SCALE: NOT TO SCALE


MM architecture

ISSUE
A PRELIMINARY DRAWING 02.11.2021


PROJECT
EYB SHED PROPOSAL
151KEPPIES RD
PATERSON
LOT 143
DP 752445

DRAWING & SCALE
DA / CC 01
COVERSHEET &
LOCATION PLAN
SCALE: NTS @ A3



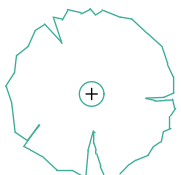


EXISTING TREE TO BE RETAINED


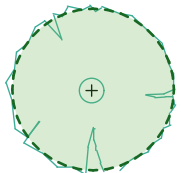




EXISTING TREE TO BE REMOVED

LOT 2
D.P. 577633


LOT 143
120.609 Ha

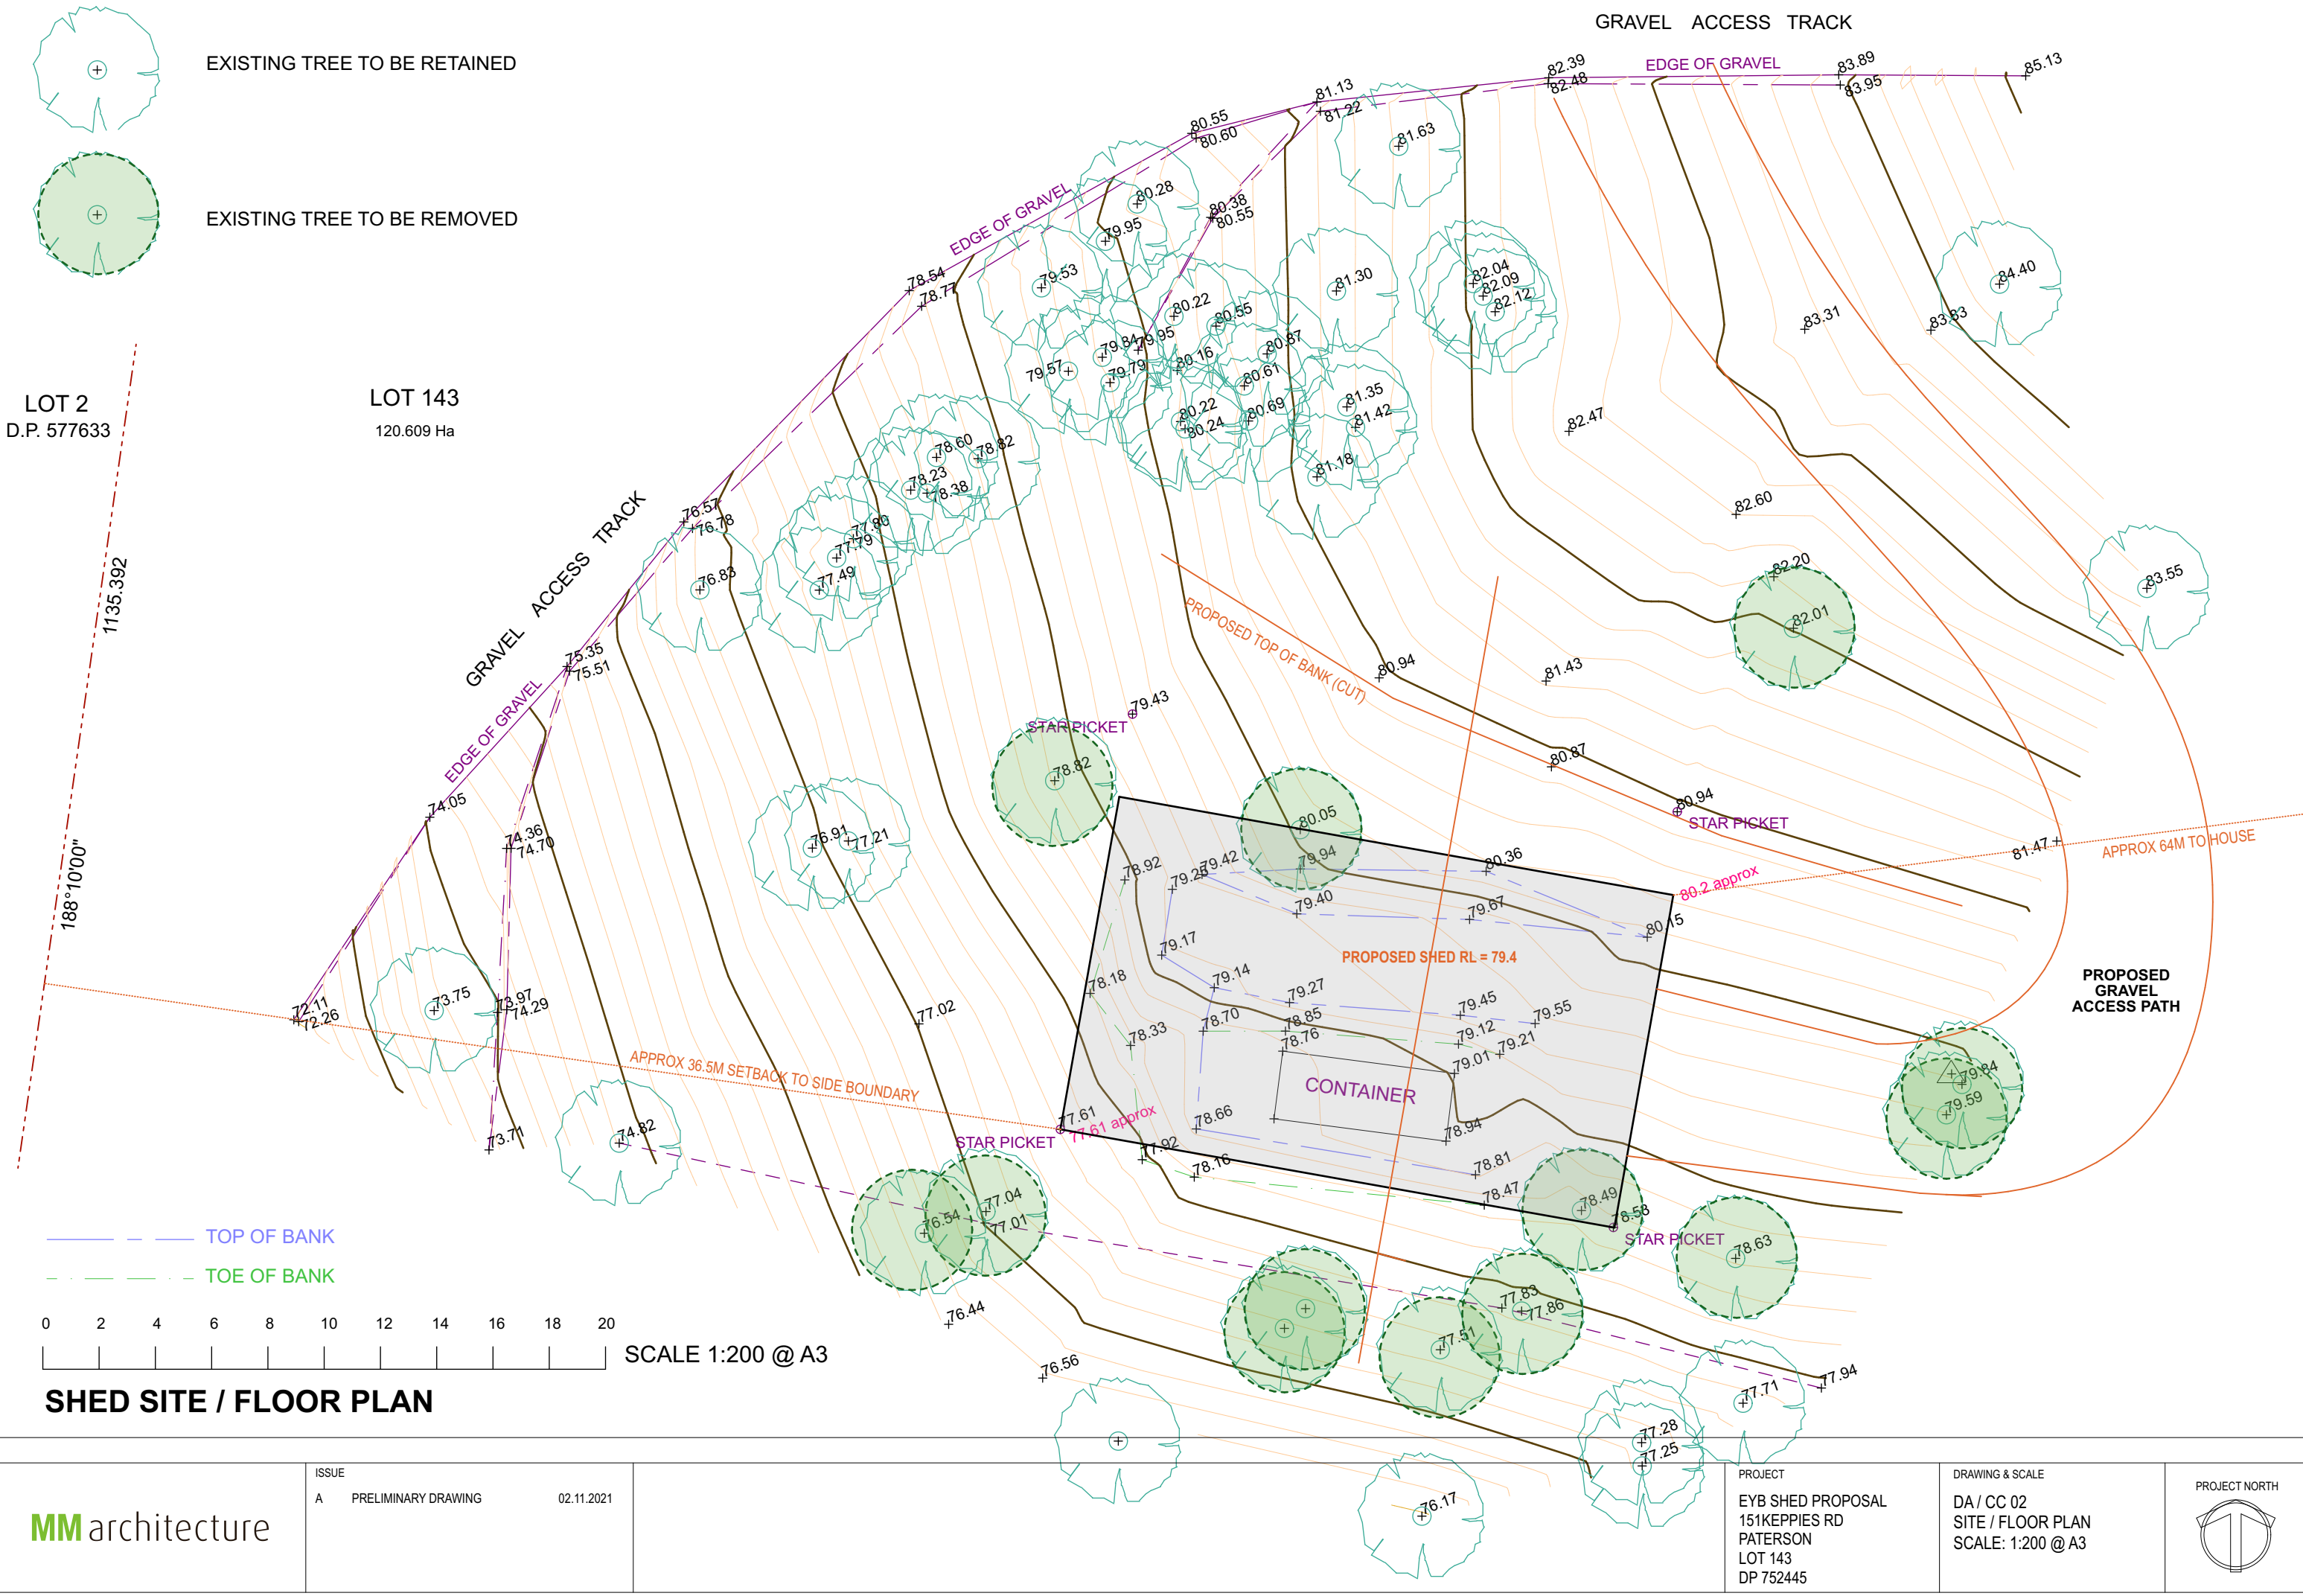

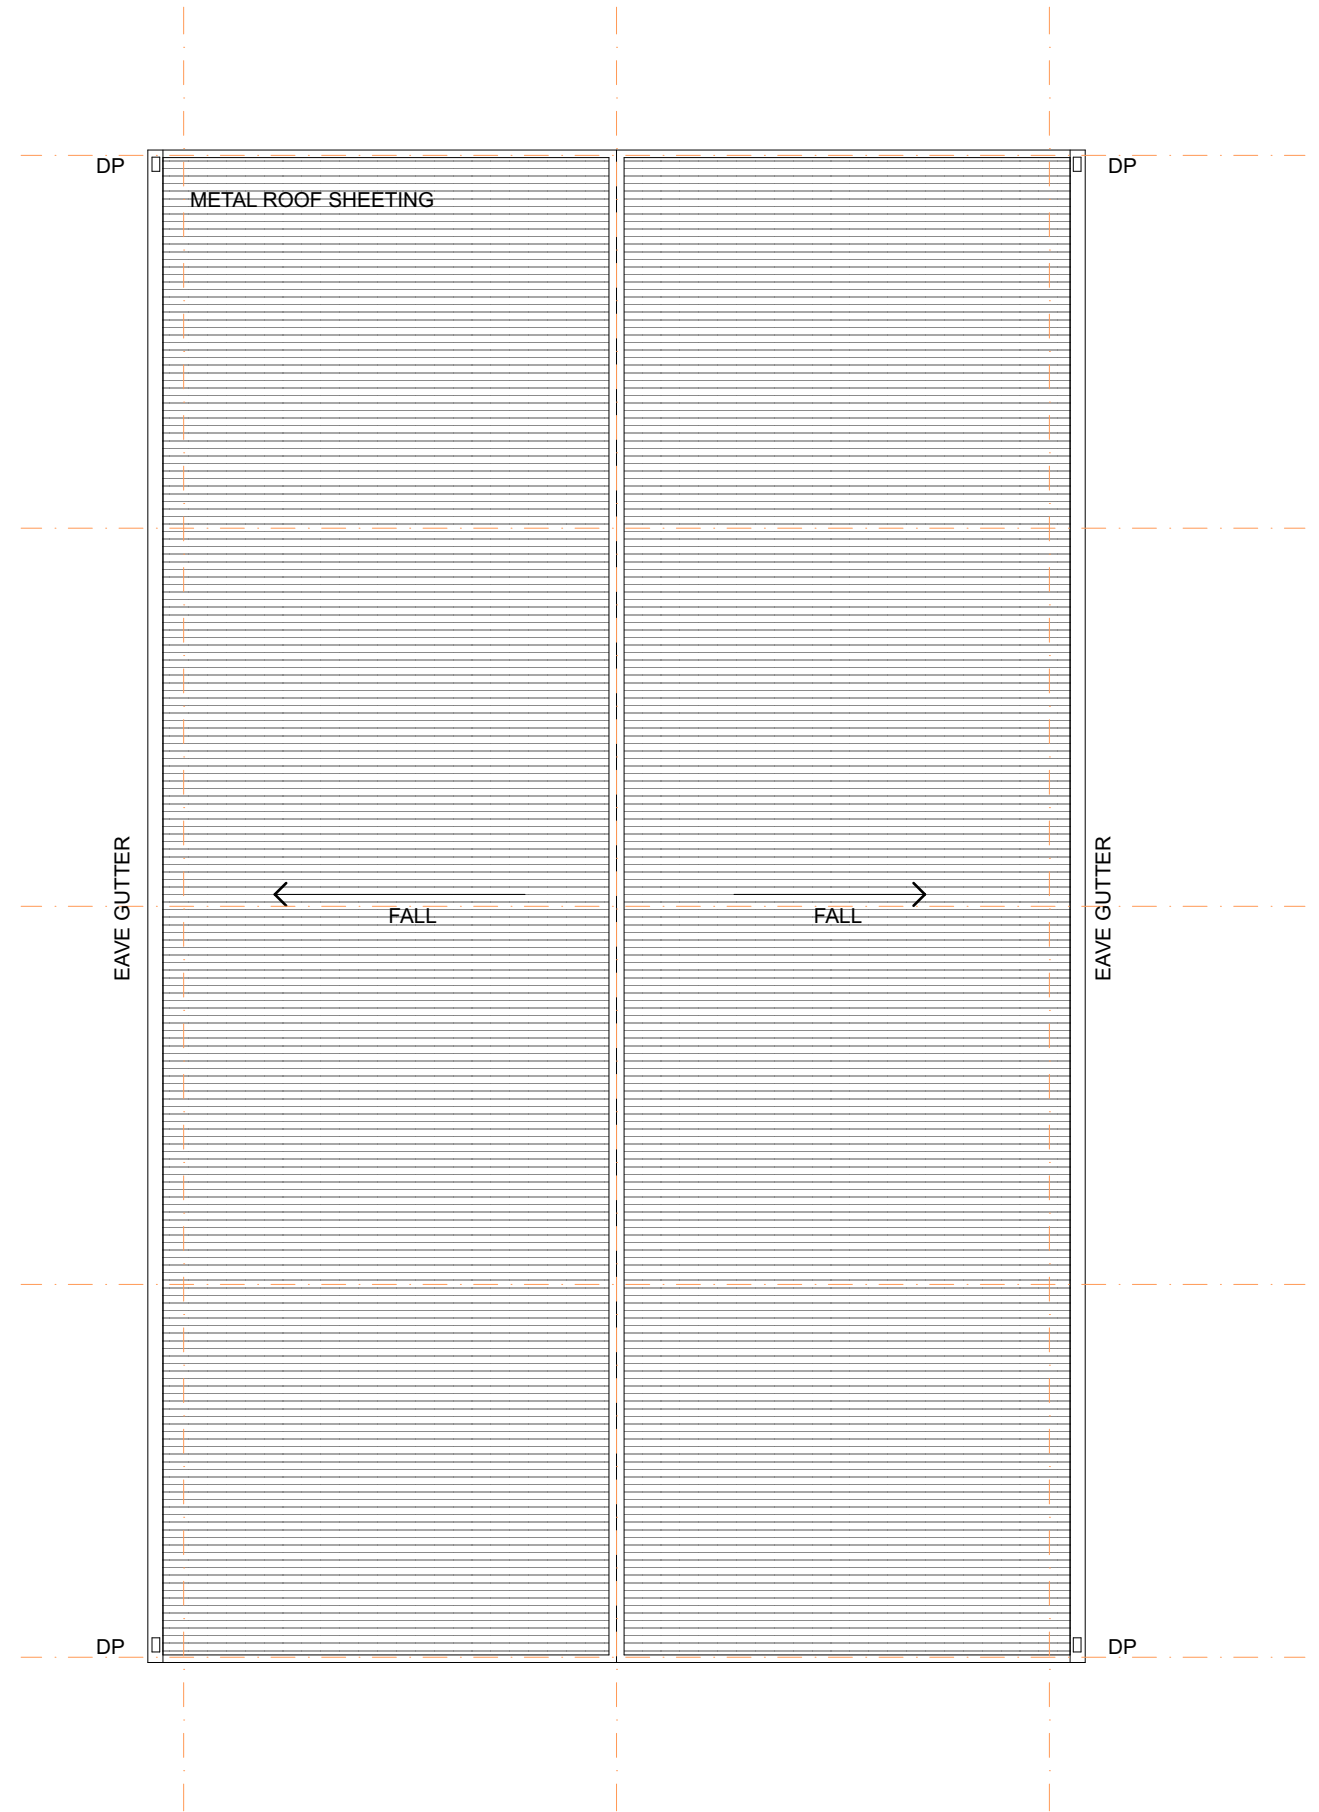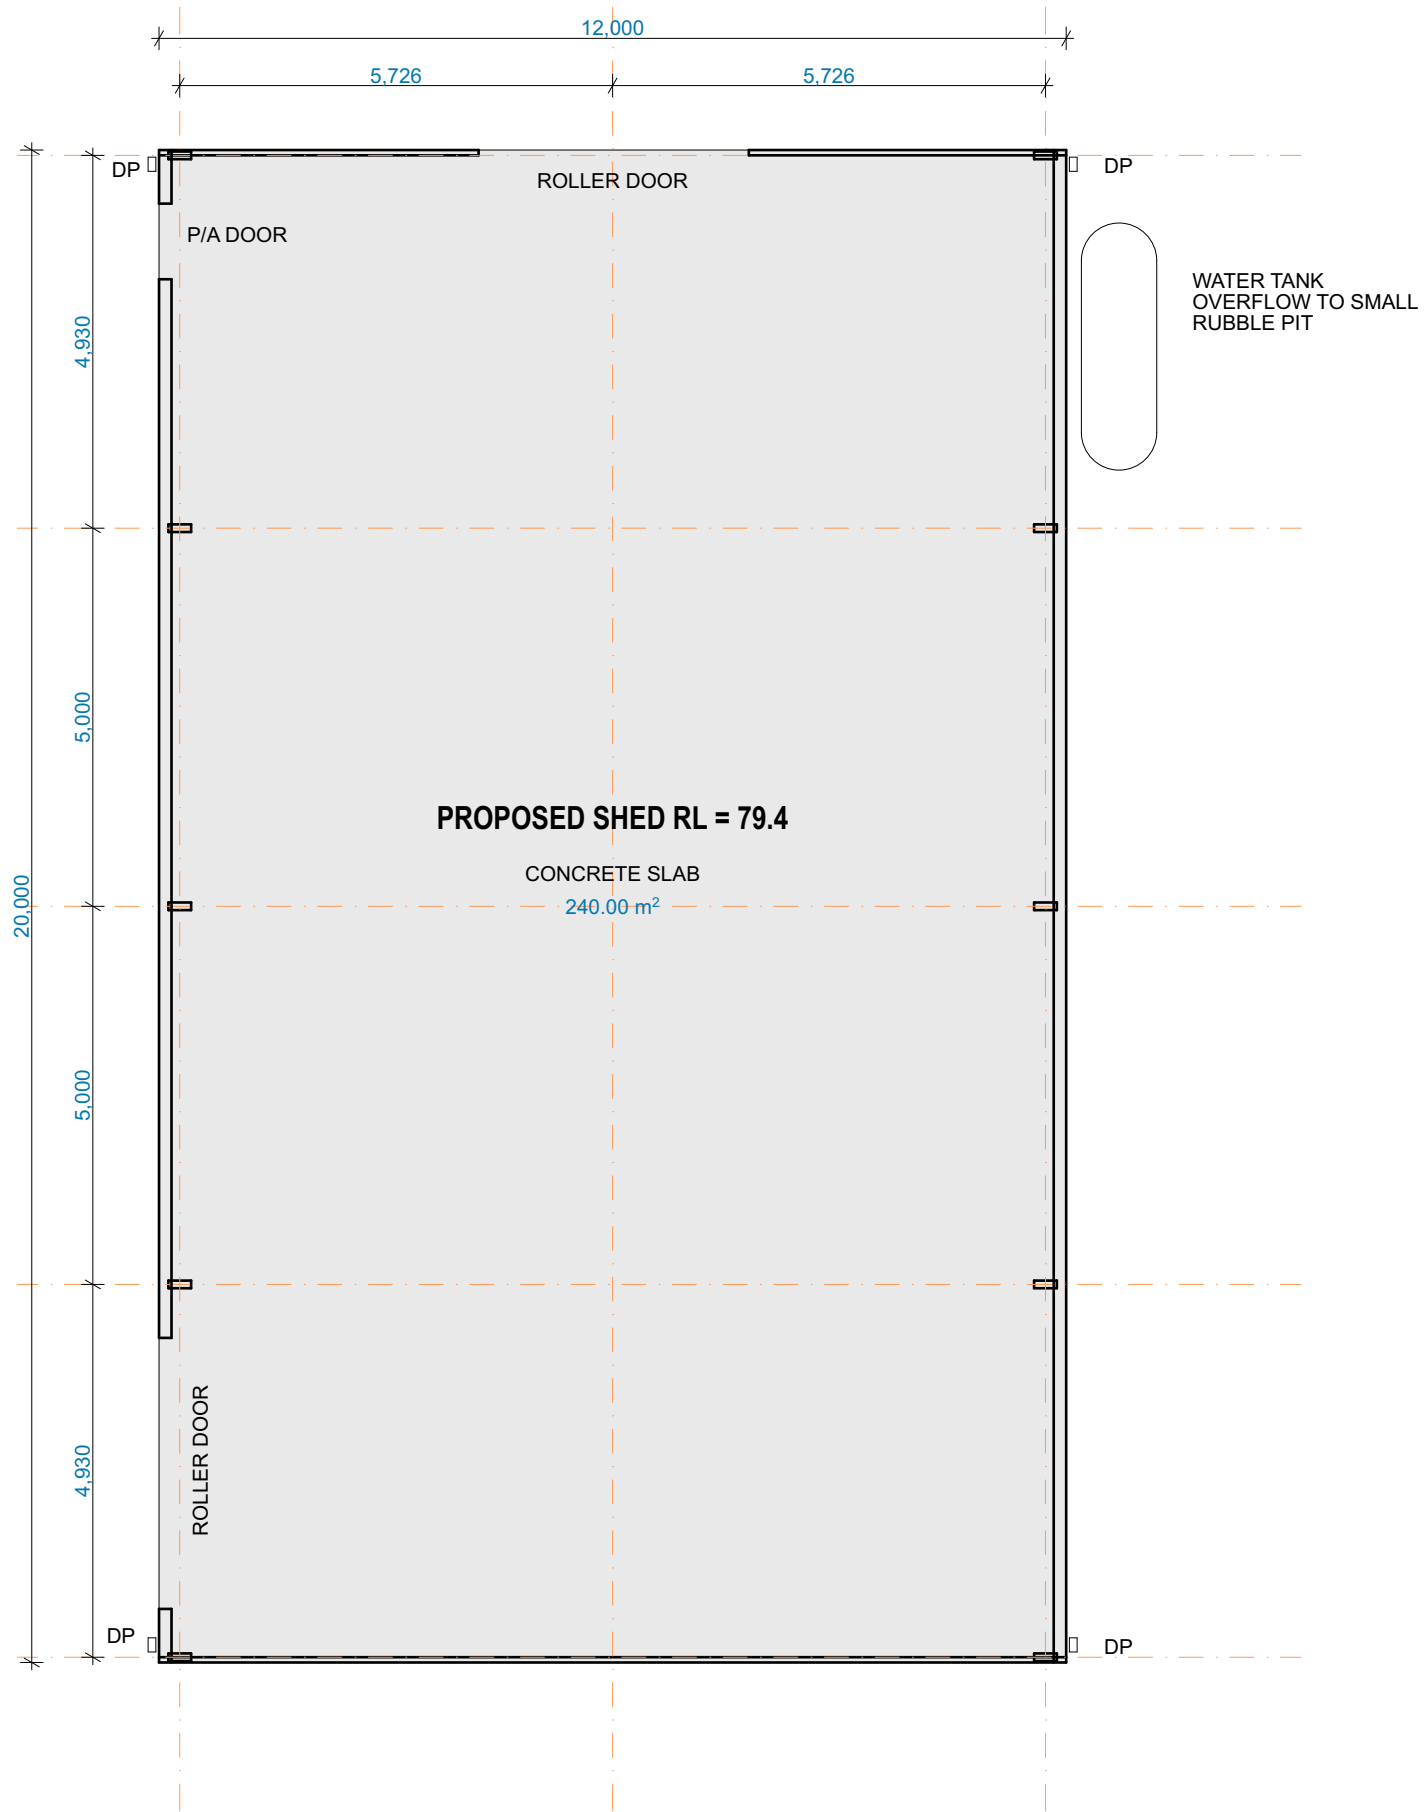

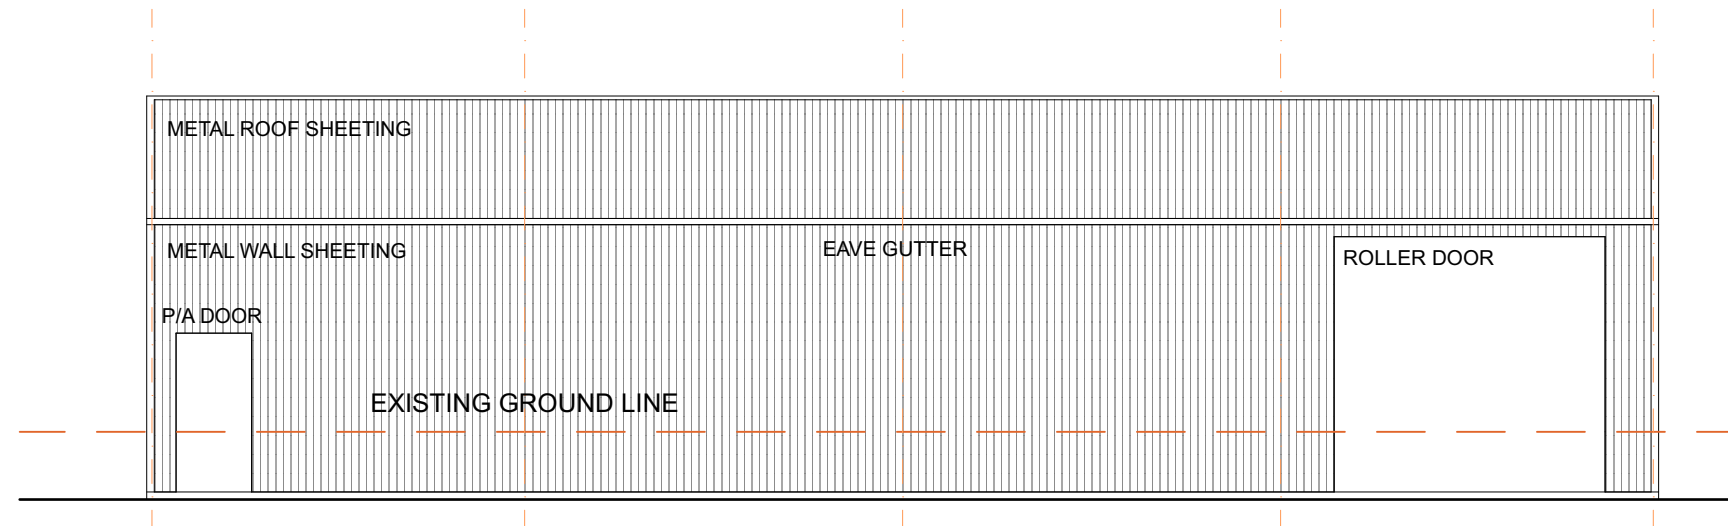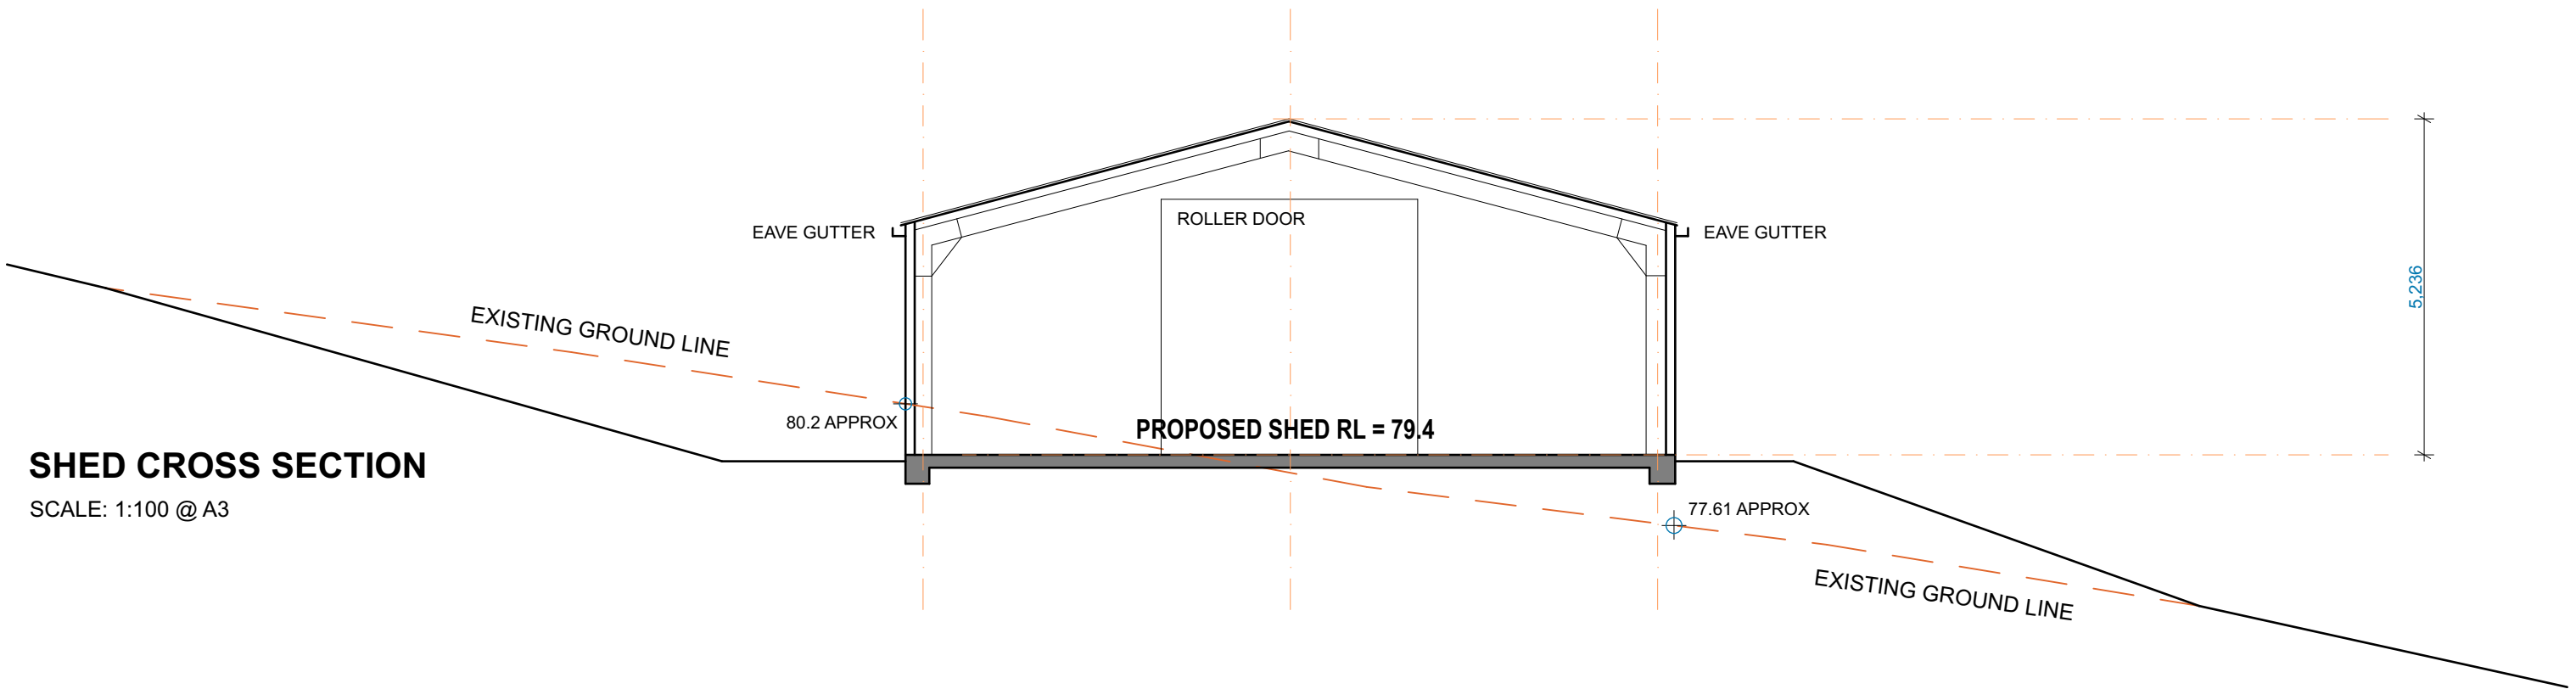

NORTH
SOUTH SIMILAR (NO OPENINGS)

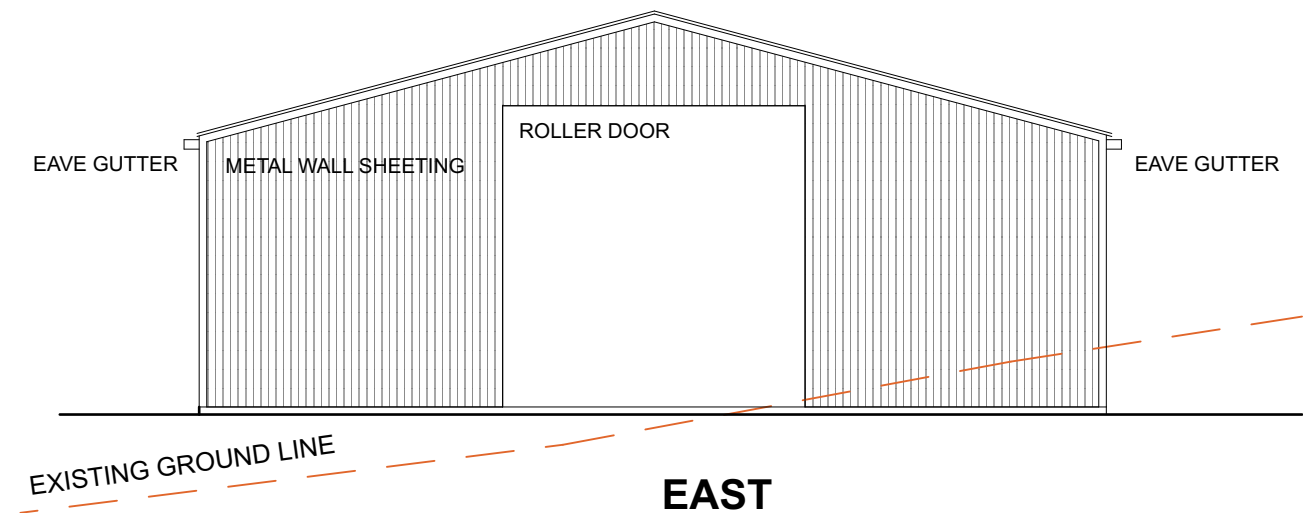

EAST
WEST SIMILAR (NO OPENINGS)

SHED ELEVATIONS
SCALE: 1:100 @ A3