

EXISTING CHILDCARE TEXTS HIGHLIGHTED IN BLUE

TREE UPDATED LOCATION AS PER THE LATEST SURVEY

REVISION 14:

.New driveway layout design as per the council request on 02.09.2022

.Modification highlighted in red cloud
.Proposed ridge level modified to 33.87

REVISION 15:


MODIFICATION HIGHLIGHTED IN PINK




SCALE 1:100 @ A1




REAR ELEVATION

 


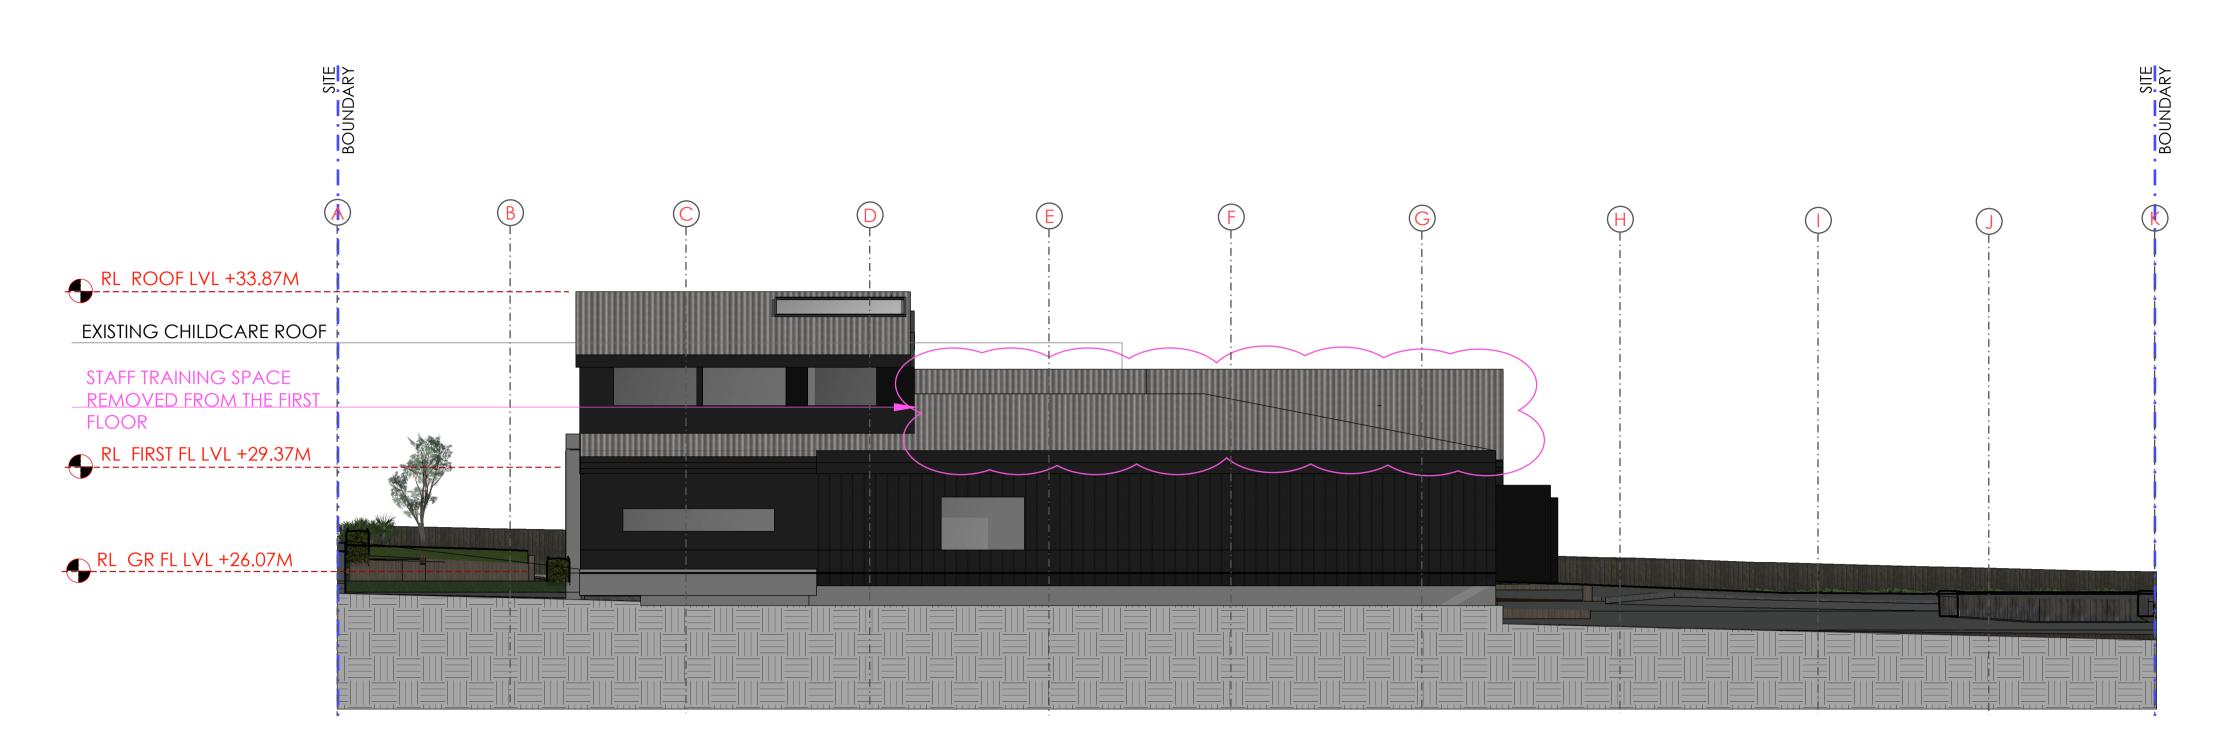

EAST ELEVATION

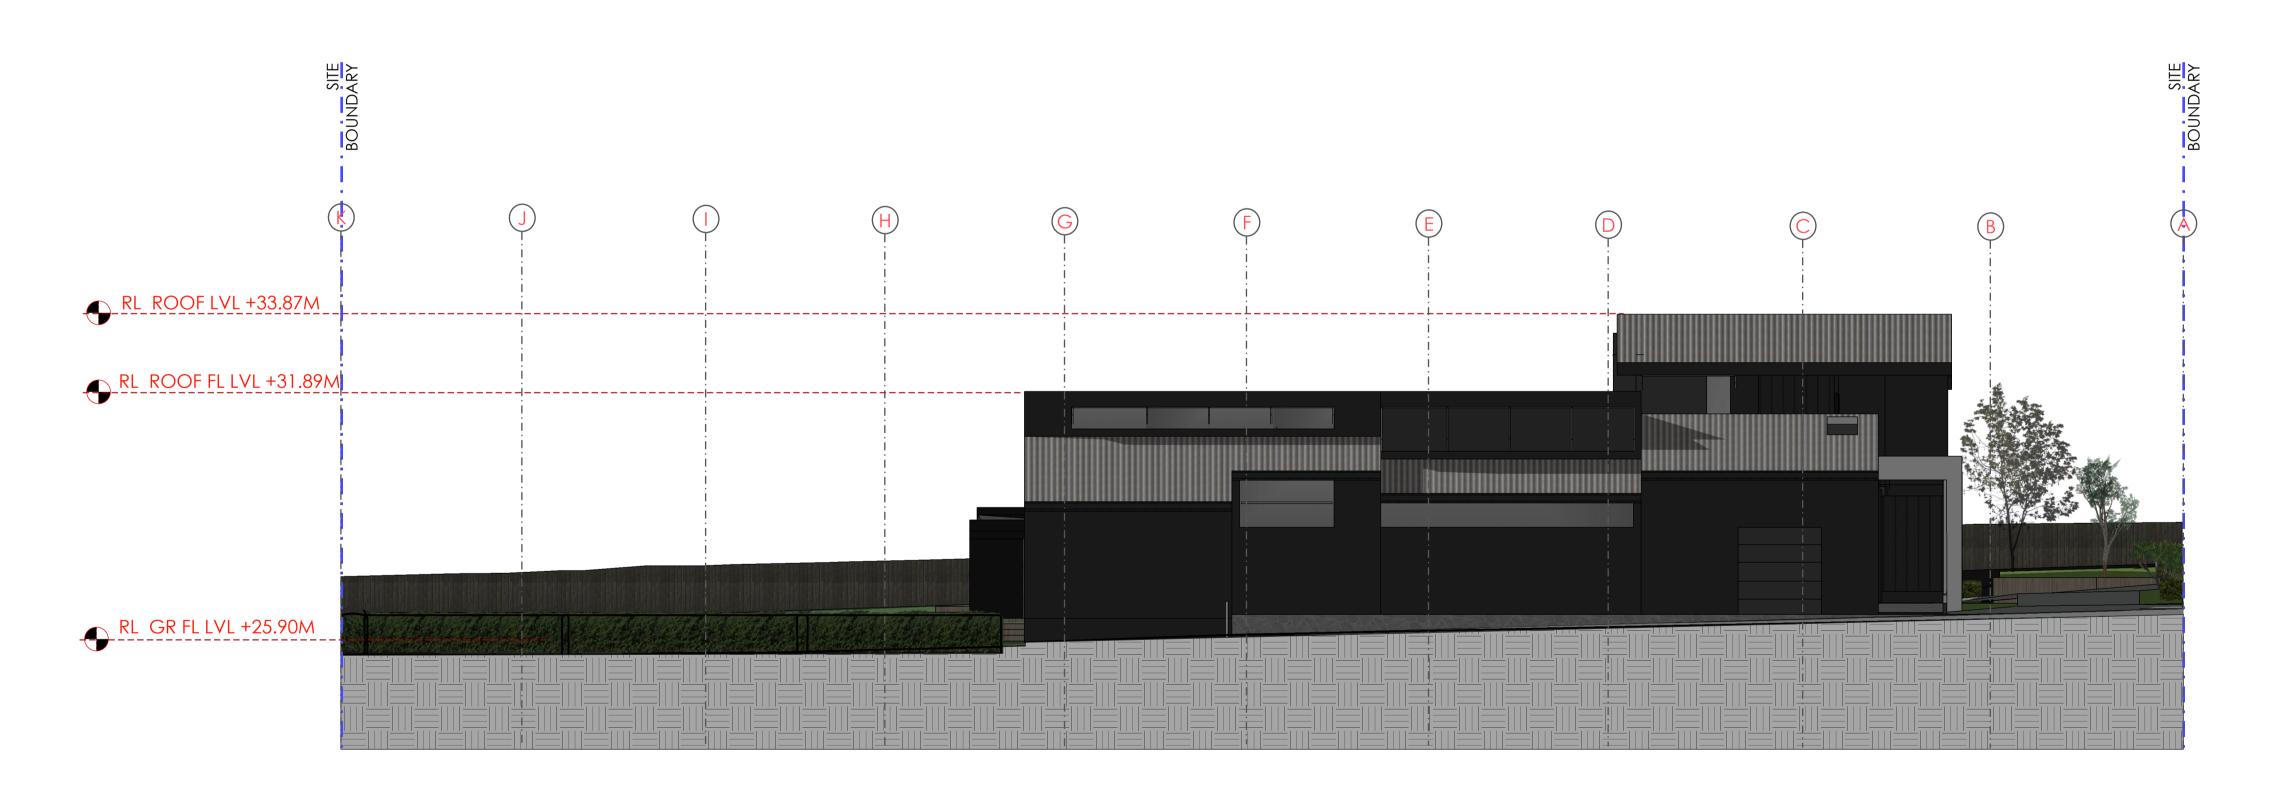



WEST ELEVATION

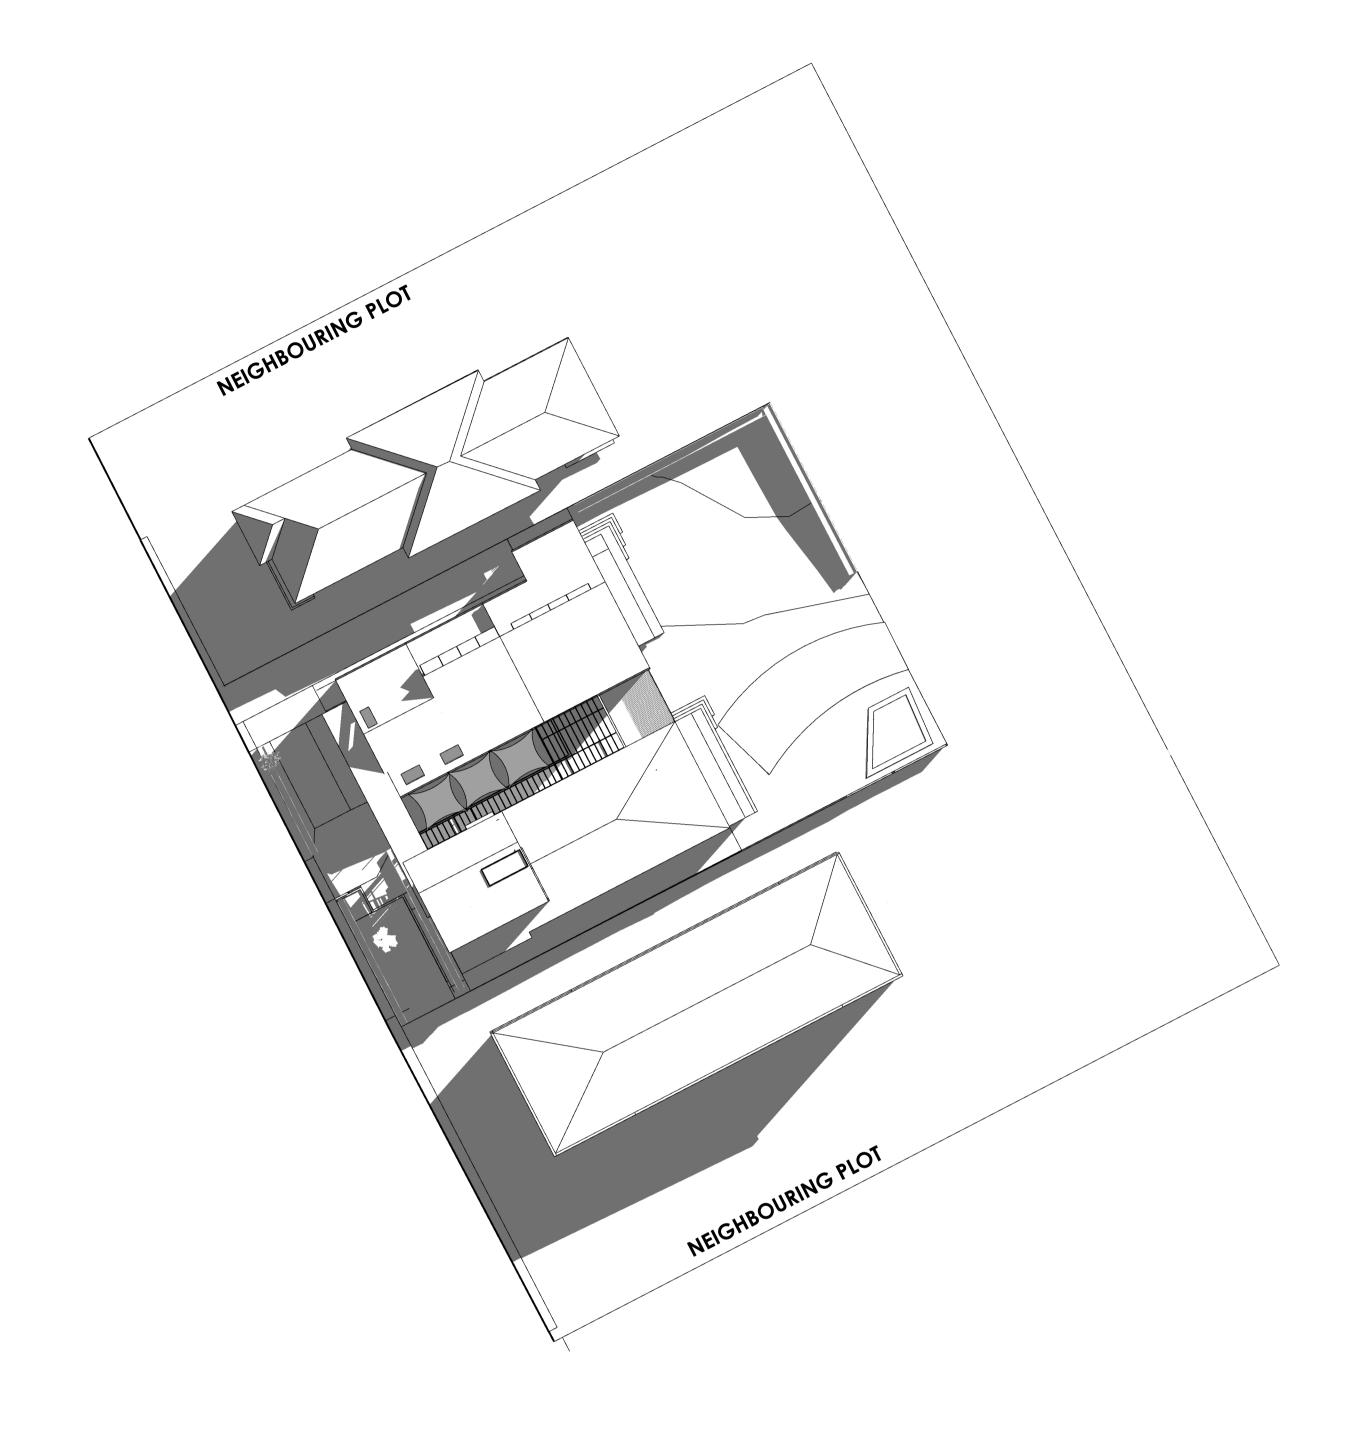




9AM 21ST JUNE 11AM 21ST JUNE

 


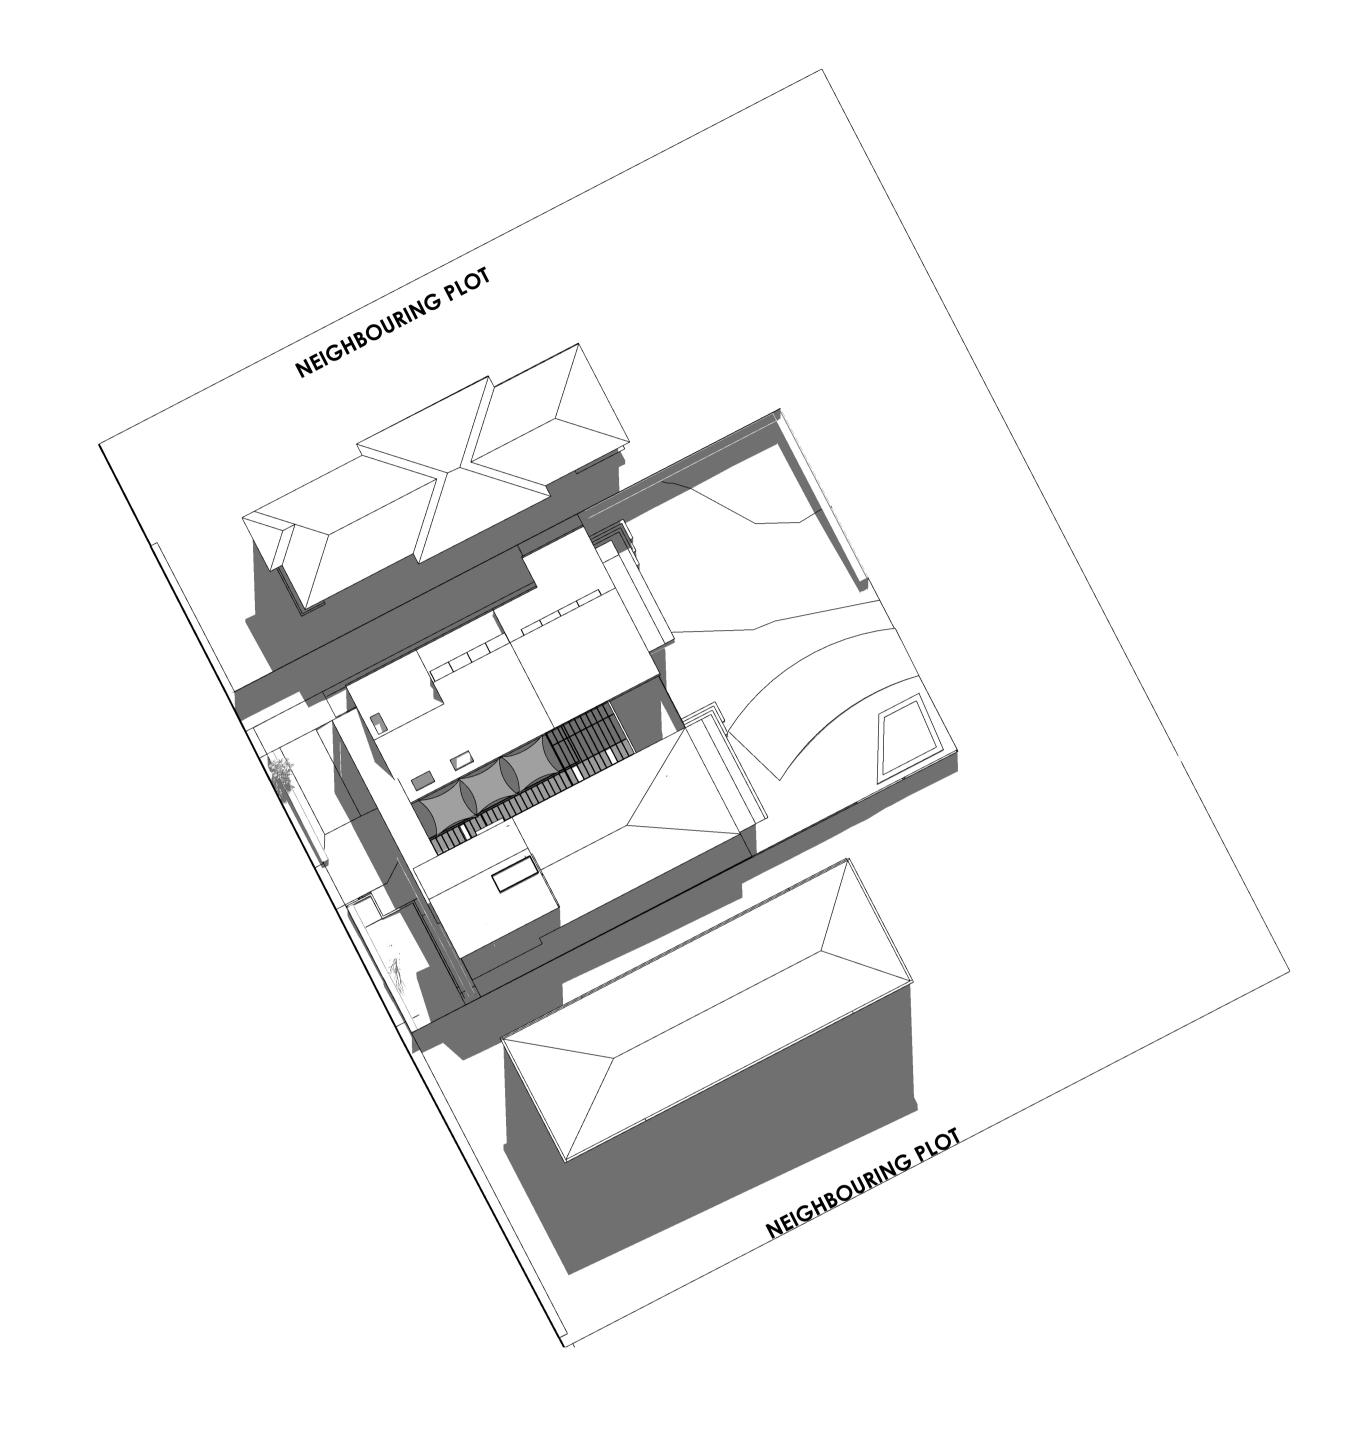



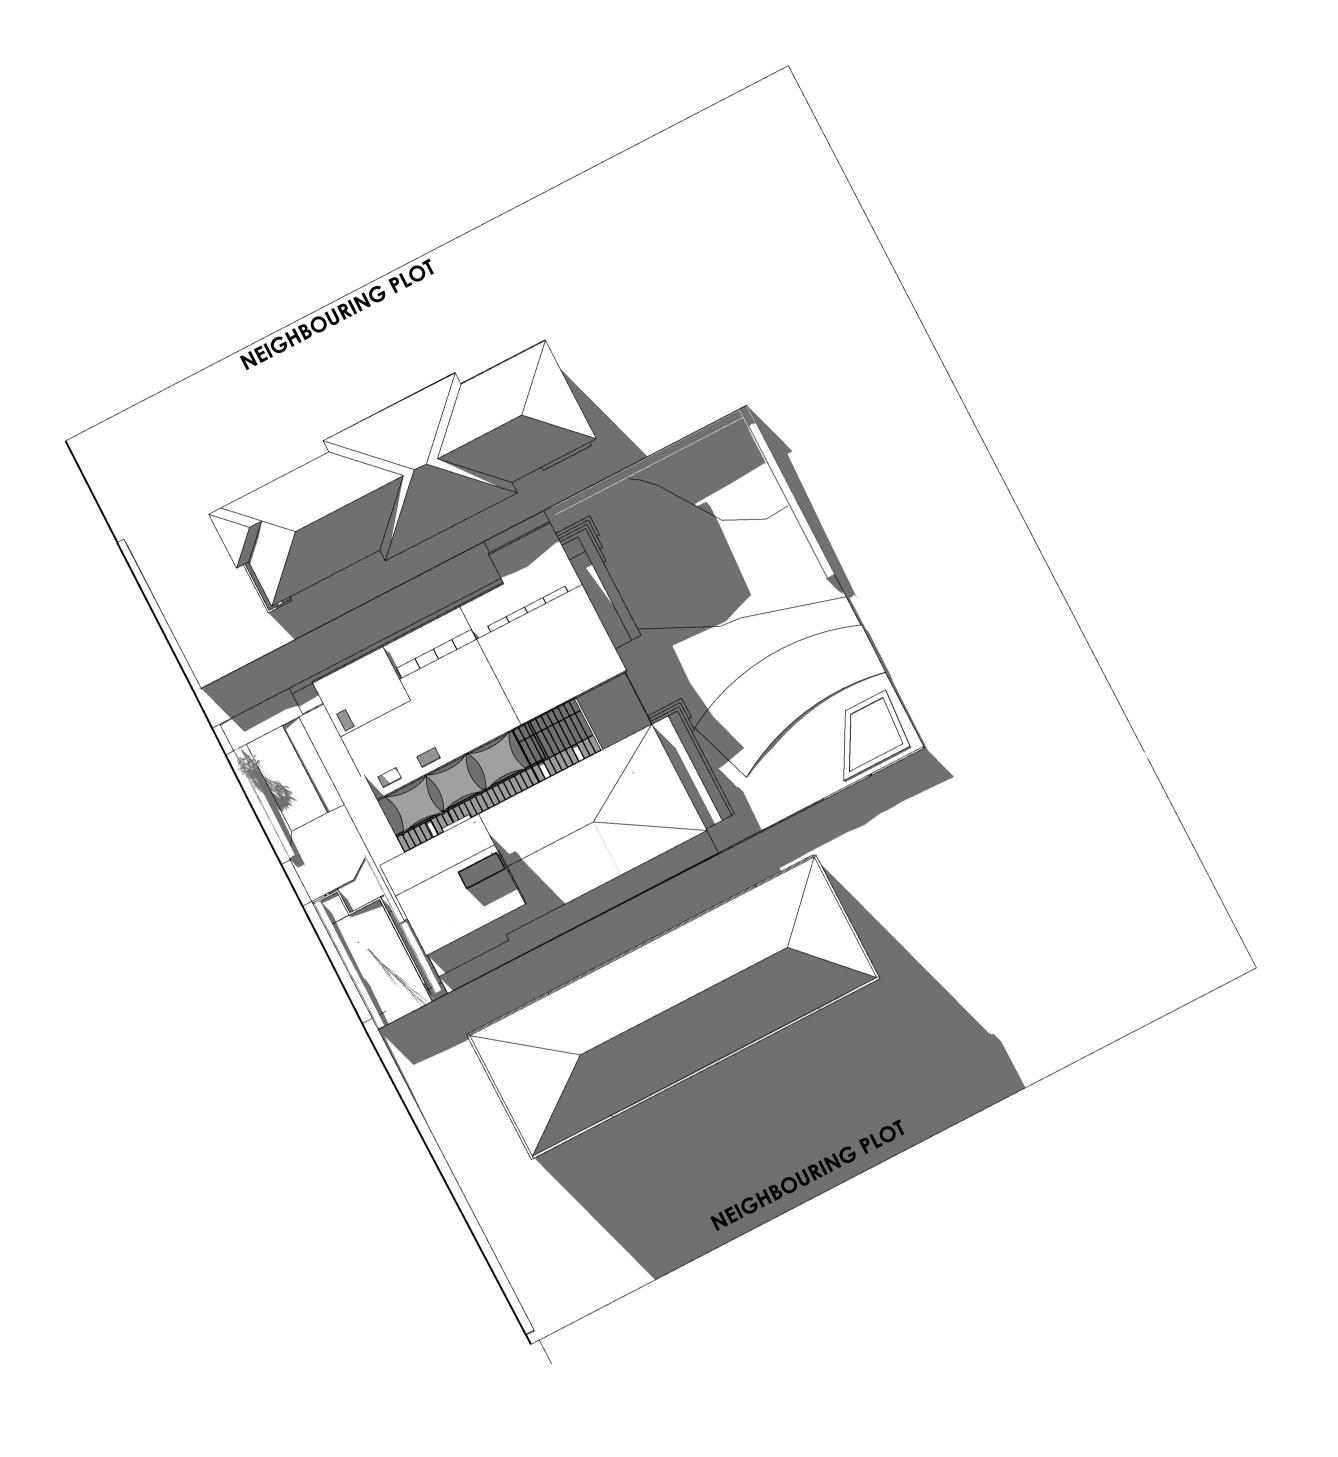

3 PM 21ST JUNE

 

13/03/2023