


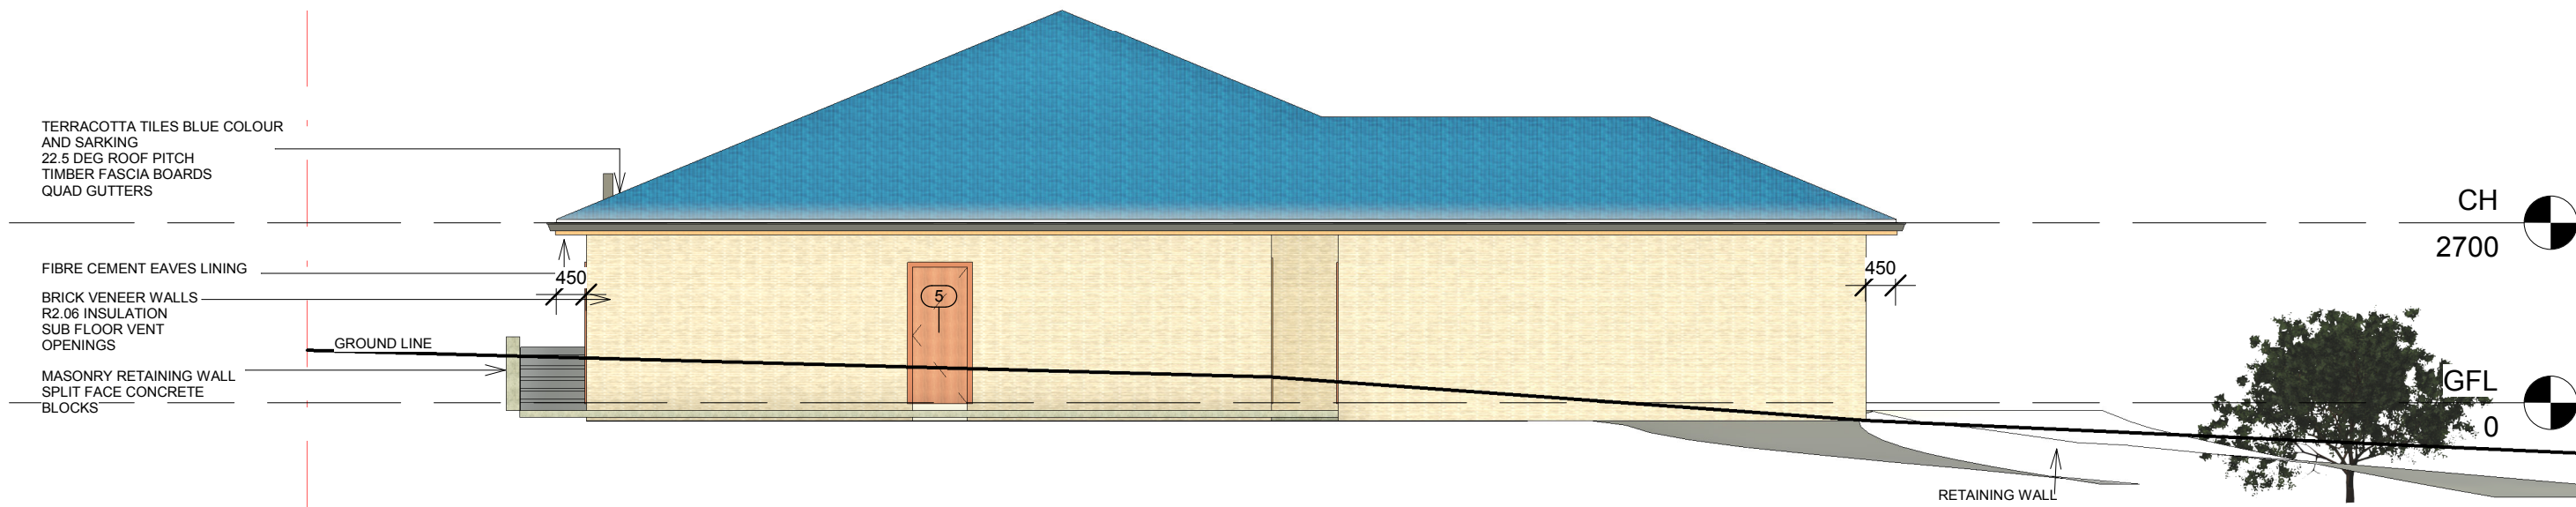

1 NORTH ELEVATION
1 : 100



2 SOUTH ELEVATION
1 : 100

DATE	AMENDMENT	No.	DO NOT SCALE DRAWINGS WALL THICKNESS IS NOMINAL EXECUTE WORK IN ACCORDANCE WITH REQUIREMENTS OF THE N.C.C. AUSTRALIAN STANDARDS, LOCAL COUNCILS AND ALL RELEVANT AUTHORITIES CONFIRM ALL DIMENSIONS ON SITE	ARCHITECT KIM MURRAY ARCHITECT NSW REG No. 5800 17 HOADS ROAD, BENDICK MURRELL NSW 2803 mob. 0401 390 714	CLIENT NAME T & S Hall 299 Bibaringa Road, Wombat 2587	PROJECT NEW DWELLING Lot 9 Nelle Place, Young NSW 2594	NORTH ELEVATION SOUTH ELEVATION		Project number	21-657	DRAWING NUMBER 04
									Date	25.10.21	
									Drawn by	Author	
									Checked by	Checker	Revision No.
									Scale	1 : 100	