


TWYNHAM LODGE

KITCHEN ALTERATIONS

KOSIUSKO NATIONAL PARK,
GUTHEGA, NSW 2624

Sheet Index	
DRAWING NUMBER	DRAWING NAME
A000	Cover Sheet
A101	Existing & Demolition Floor Plan
A102	New Works Floor Plan
A201	Joinery Details
A202	Joinery Details
A203	Joinery Details
A204	Joinery Details
A205	Joinery Details

<div><div>Deakin House, 1A, 50 Geills Court, Deakin A.C.T 2600 (02) 6257 7980</div><div>www.themilldesign.com.au abn 59 163 802 211</div><div>Nominated Architect: Shannon Battison (ACT ARB #2342 / NSW ARB #10239)</div></div>	Amendments			<div>Copyright</div> <div>"This document shall remain the property of The Mill Design Pty Ltd. This document may only be used for the purposes for which it was commissioned and in accordance with the terms of engagement for the commission. Unauthorised use of this document in any way is prohibited."</div>	<div>TWYNHAM LODGE</div> <div>KITCHEN ALTERATIONS</div> <div>KOSCIUSZKO NATIONAL PARK</div> <div>GUTHEGA, NSW 2624</div>	CAD Technician The Mill	Drawing Status	Drawing Name	
	No.	Issue	Date			Project Number 2205	FOR PRICING	Cover Sheet	
	A	FOR PRICING	31.08.2022			Drawing Scale NTS@A1		Layout ID A000	Revision A

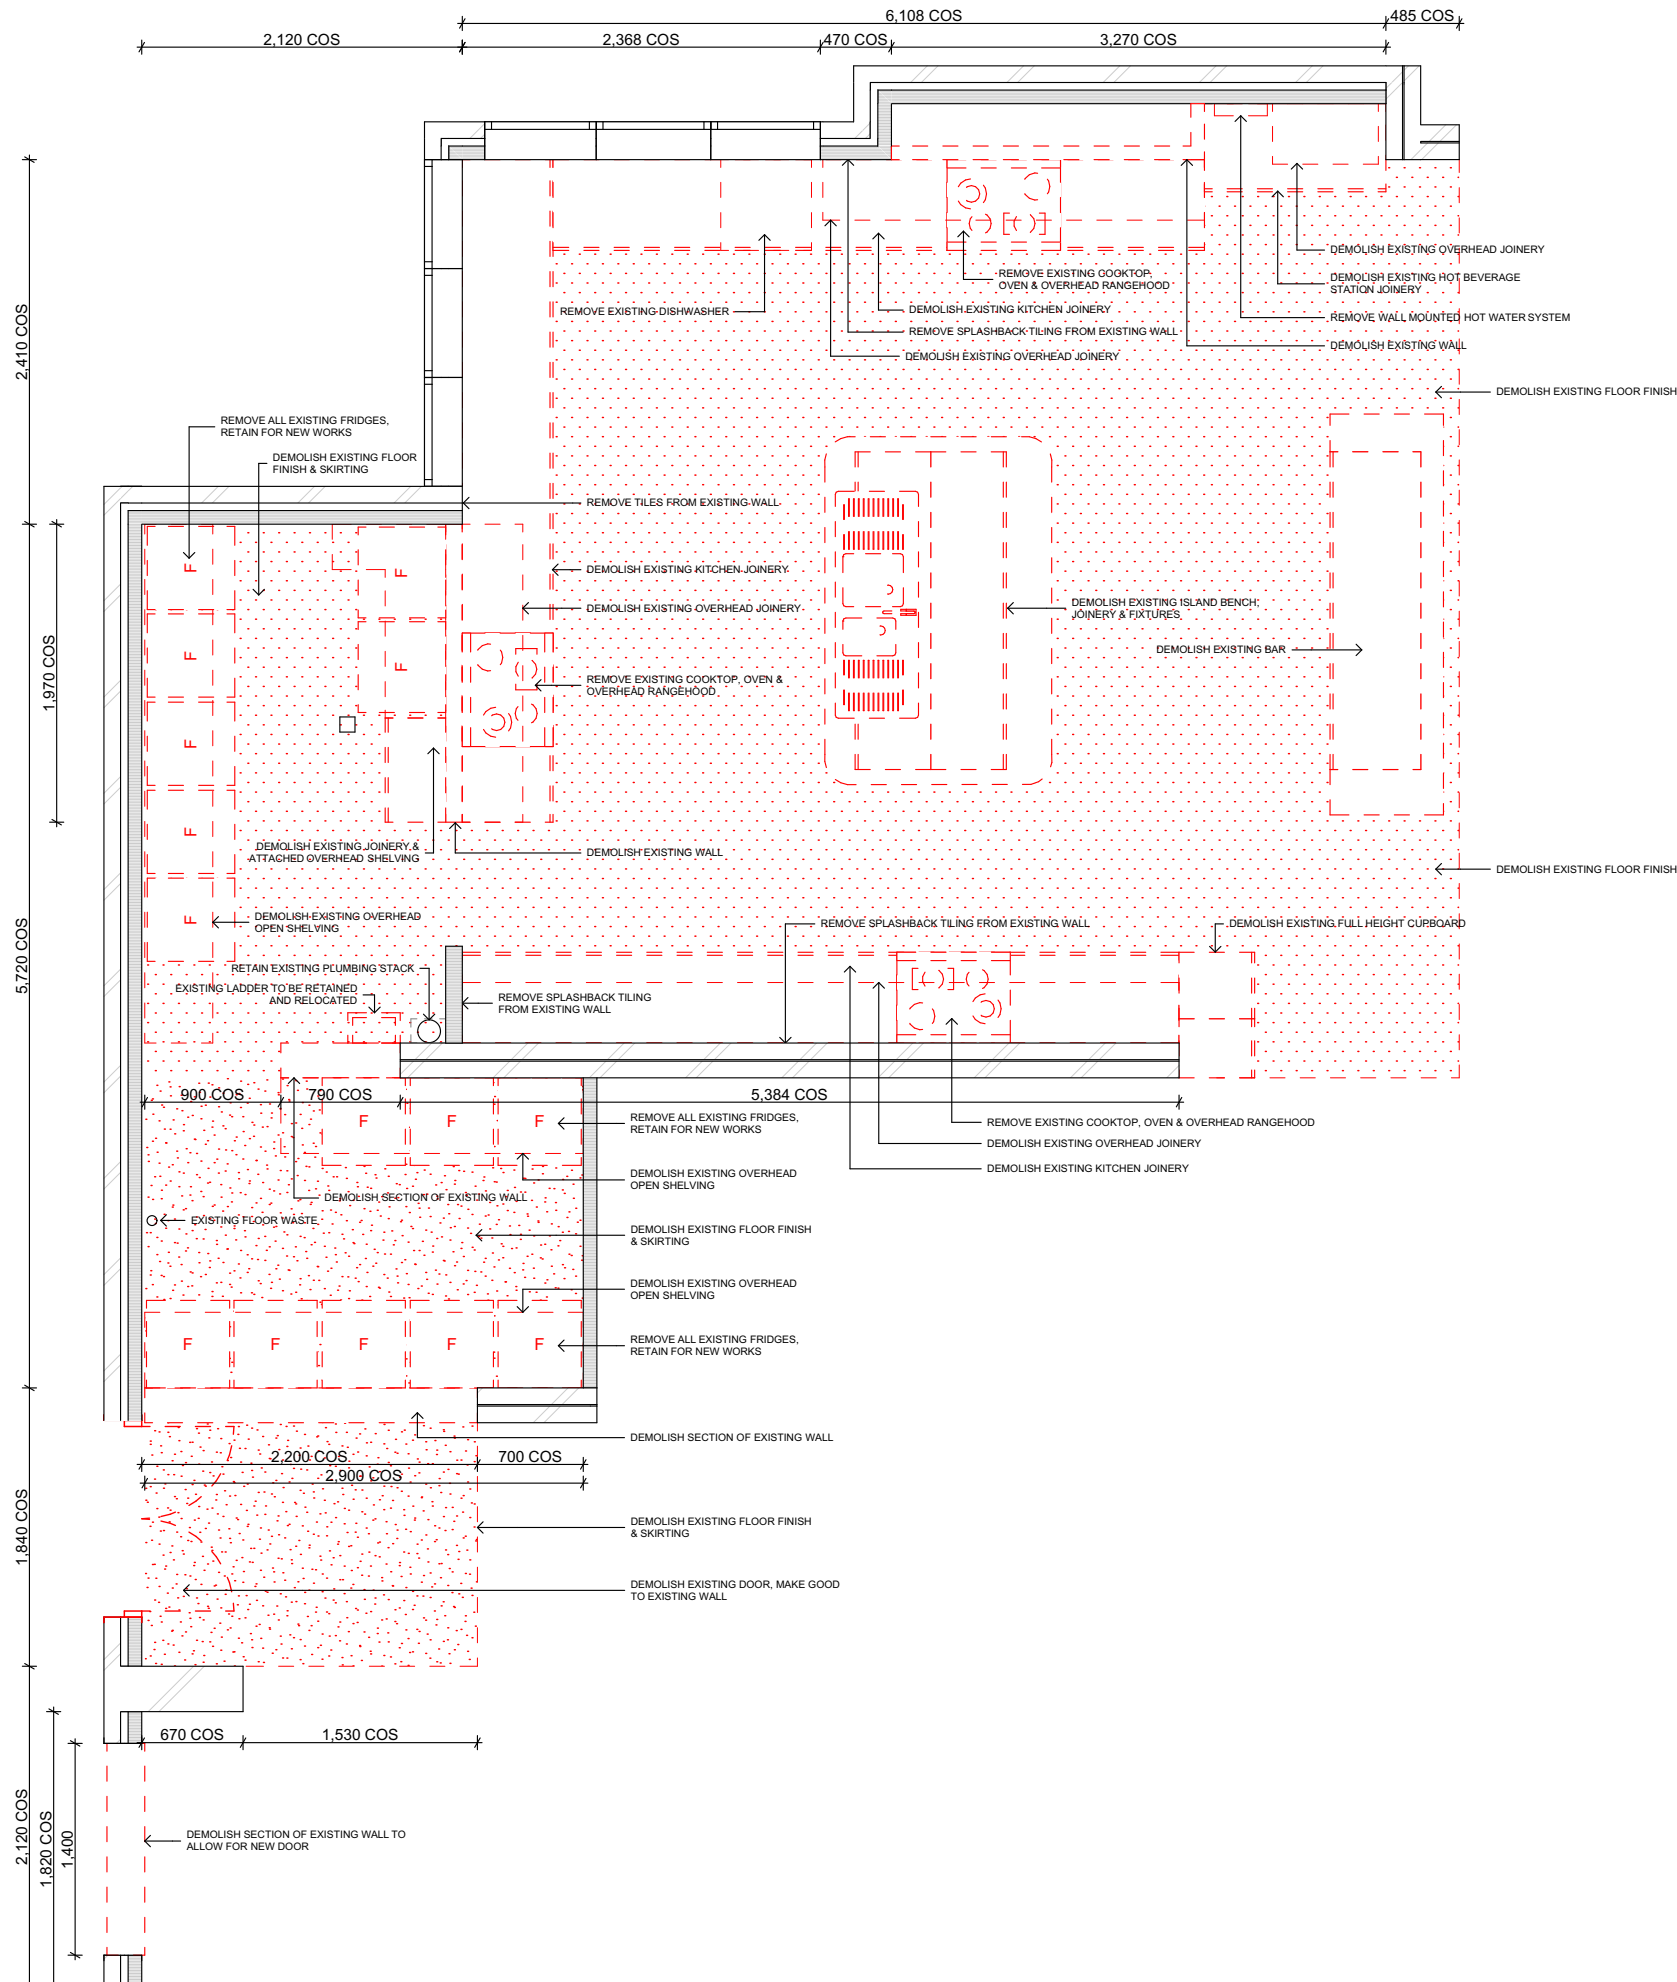

- LEGEND:**
- EXISTING PARTITION
 - DEMOLISHED ITEMS INCLUDING: PARTITION, FLOOR, FURNITURE, JOINERY, ETC.

- NOTES:**
- ITEMS NOTED TO BE RETAINED FOR RE-USE ARE TO BE CAREFULLY REMOVED AND STORED SAFELY TO BE REUSED IN NEW WORKS AS NOTED.
 - RETAIN ALL CEILINGS WHERE POSSIBLE
 - RETAIN ALL EXISTING POWERPOINTS & LIGHTSWITCHES WHERE POSSIBLE
 - RETAIN EXISTING WINDOWS & COVERINGS THROUGHOUT
 - MAKE GOOD TO ALL EXISTING SURFACES
 - CONFIRM ALL DIMENSIONS ON SITE
 - PLAN MUST BE PRINTED IN COLOUR



Deakin House, 1A, 50 Geils Court, Deakin A.C.T 2600
(02) 6257 7980
www.themilldesign.com.au
abn 59 163 802 211

Nominated Architect: Shannon Battison
(ACT ARB #2342 / NSW ARB #10239)

Copyright
This document shall remain the property of The Mill Design Pty Ltd and may only be used for the purposes for which it was commissioned, and in accordance with the terms of engagement for the commission. Unauthorised use of this document in any way is prohibited.

TWYNHAM LODGE KITCHEN ALTERATIONS

KOSCIUSZKO NATIONAL PARK,
GUTHEGA NSW 2624

Drawing Name
Existing & Demolition Floor Plan


Drawing Status
FOR PRICING

Checked by SHANNON BATTISSON (Reg #23 42) Date 1/09/2022

Drawing Scale
1:50@A3

Amendments		
No.	Issue	Date
A	FOR CLIENT REVIEW	29.06.2022
B	FOR PRICING	31.08.2022

Layout ID	Status	Revision
A101		B

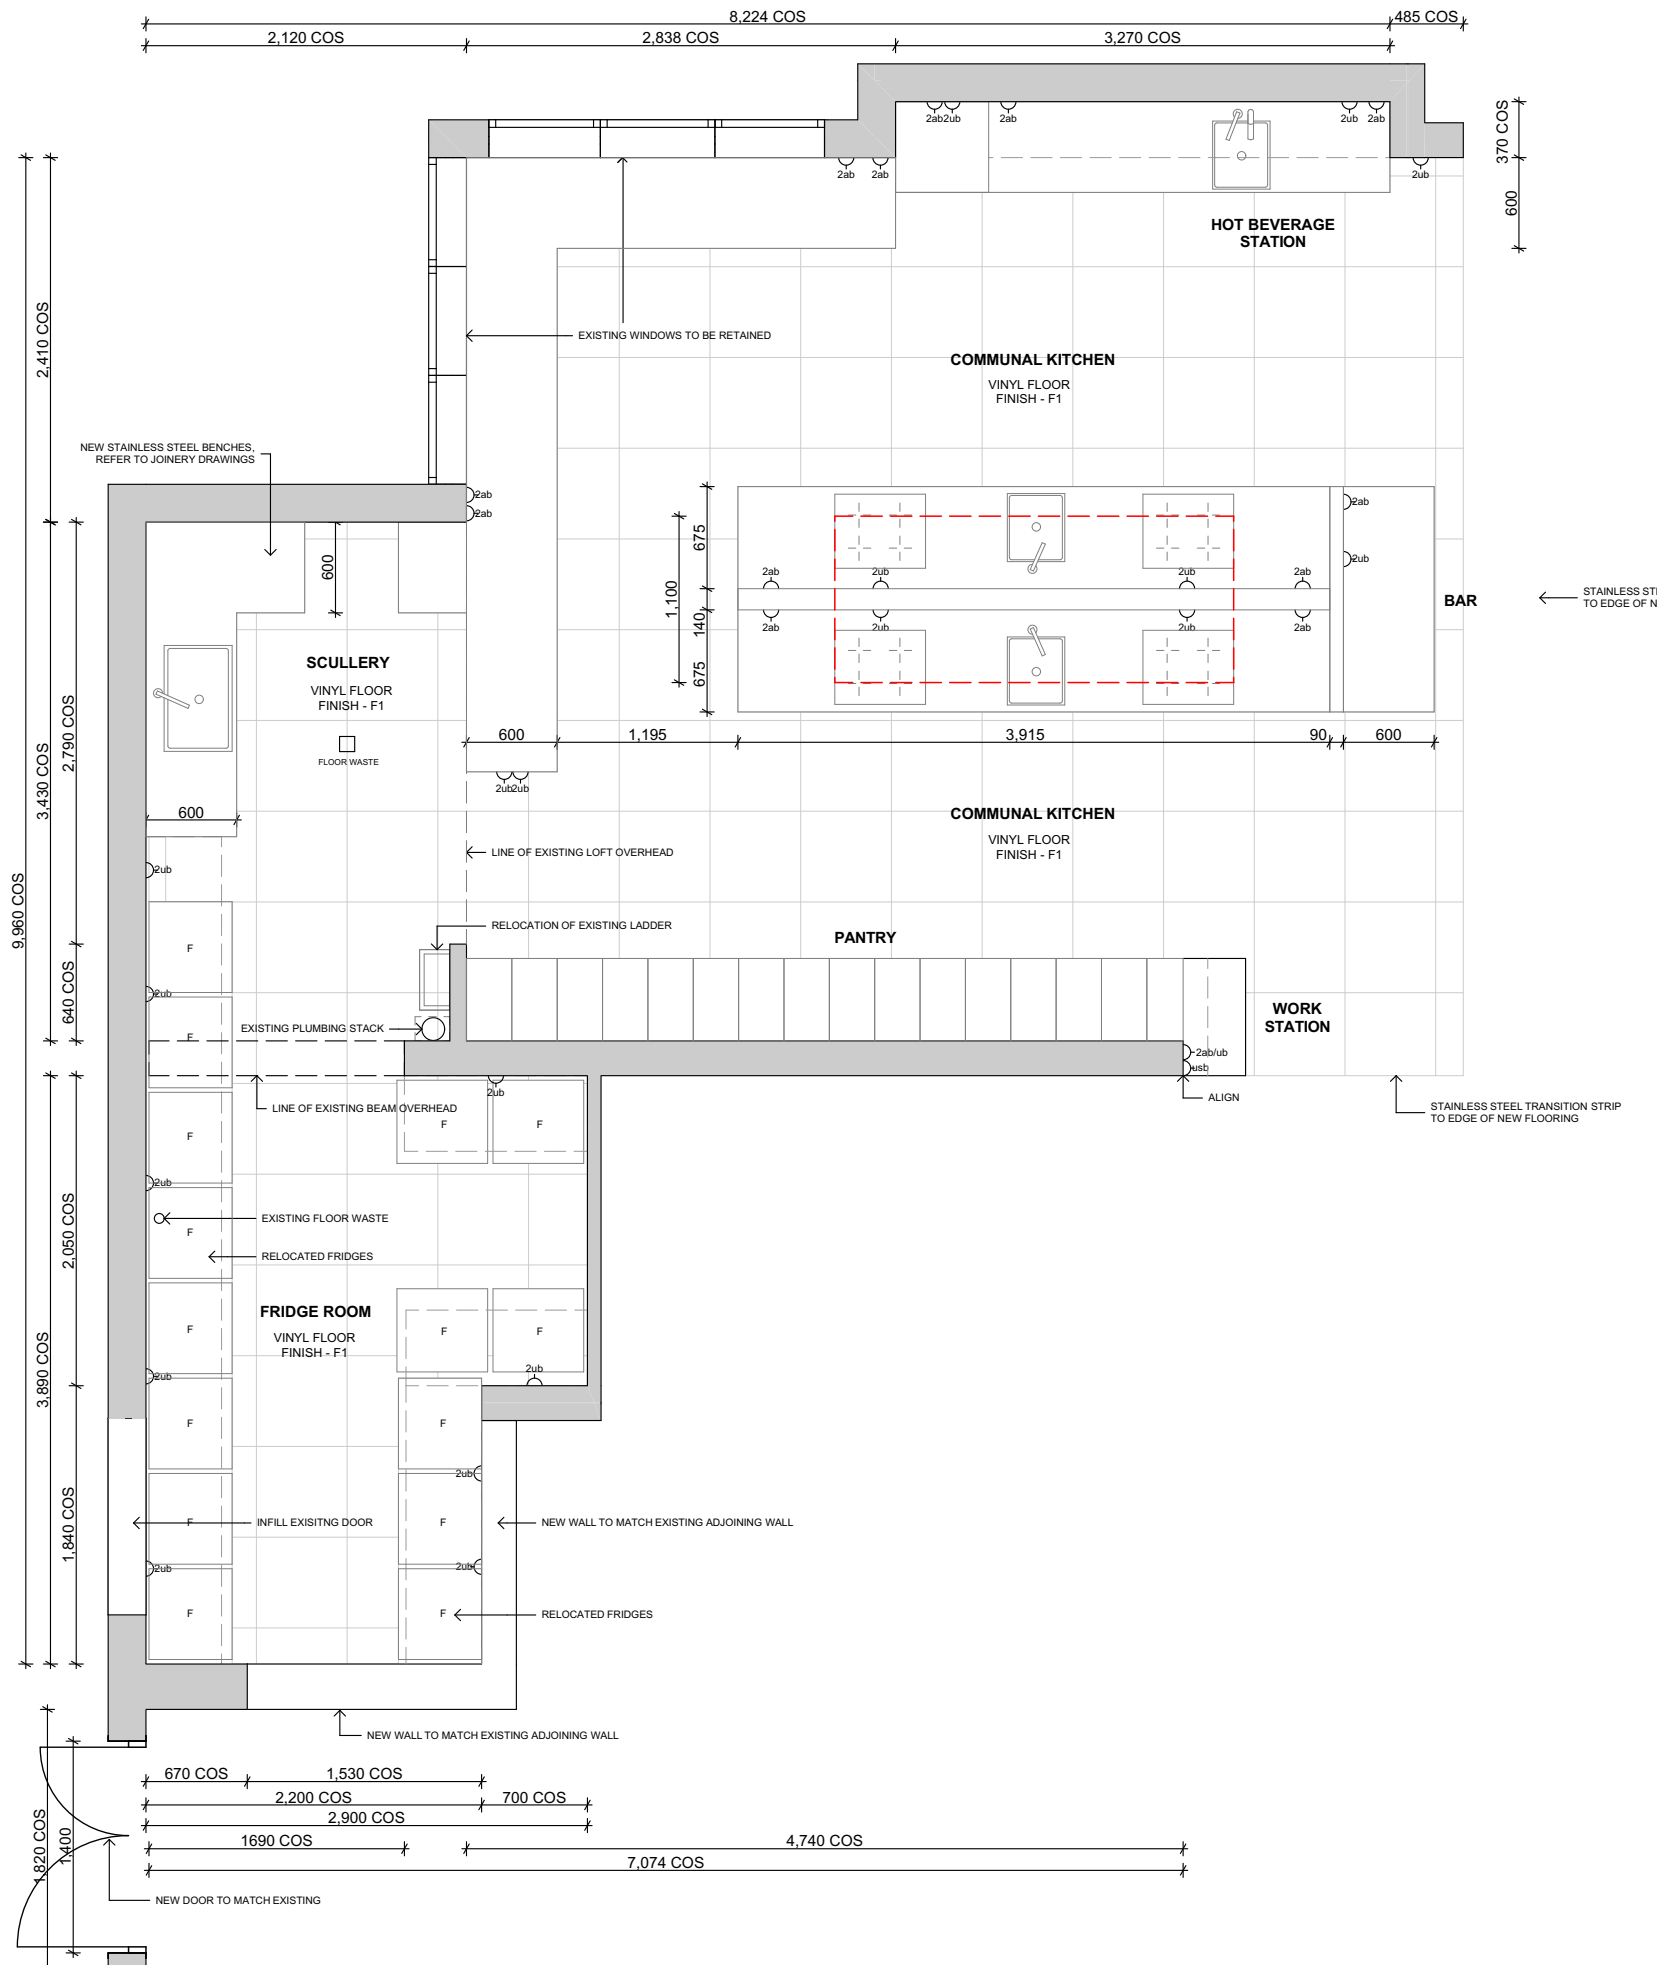

- LEGEND:**
- EXISTING WALLS
 - NEW WALLS
- NOTES:**
1. PRINT DRAWING IN COLOUR.
 2. CONFIRM ALL DIMENSIONS ON SITE.
 3. LIAISE WITH ARCHITECT BEFORE PROCEEDING WITH ANY CHANGES
 4. ALL SERVICES TO BE INSTALLED AS PER BCA & AUSTRALIAN STANDARDS.
 5. REFER TO FF&E SCHEDULE FOR SELECTIONS.
 6. PAINT ALL INTERNAL WALLS 'W1', UNLESS NOTED OTHERWISE ON PLAN.
 7. PAINT ALL INTERNAL DOORS 'W2', UNLESS NOTED OTHERWISE ON PLAN.
 8. INSTALL MATTE BLACK L-ANGLE EDGE TRANSITION STRIPS THROUGHOUT

THE MILL
ARCHITECTURE + DESIGN


Deakin House, 1A, 50 Geils Court, Deakin A.C.T 2600
(02) 6257 7980
www.themilldesign.com.au
abn 59 163 802 211

Nominated Architect: Shannon Battison
(ACT ARB #2342 / NSW ARB #10239)


Copyright

"This document shall remain the property of The Mill Design Pty Ltd and may only be used for the purposes for which it was commissioned, and in accordance with the terms of engagement for the commission. Unauthorised use of this document in any way is prohibited."

TWYNHAM LODGE KITCHEN ALTERATIONS KOSCIUSZKO NATIONAL PARK, GUTHEGA NSW 2624		
Drawing Name New Works Floor Plan		
Drawing Status FOR PRICING		
Checked by SHANNON BATTISSON (Reg #23 42)		Date 1/09/2022
Drawing Scale 1:50@A3		
Amendments		
No.	Issue	Date
A	FOR CLIENT REVIEW	29.06.2022
B	FOR PRICING	31.08.2022
Layout ID A102	Status	Revision B

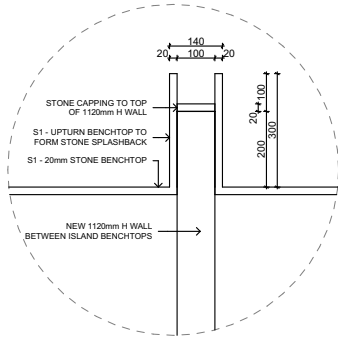

DETAIL A _1:20
CONDIMENT STATION

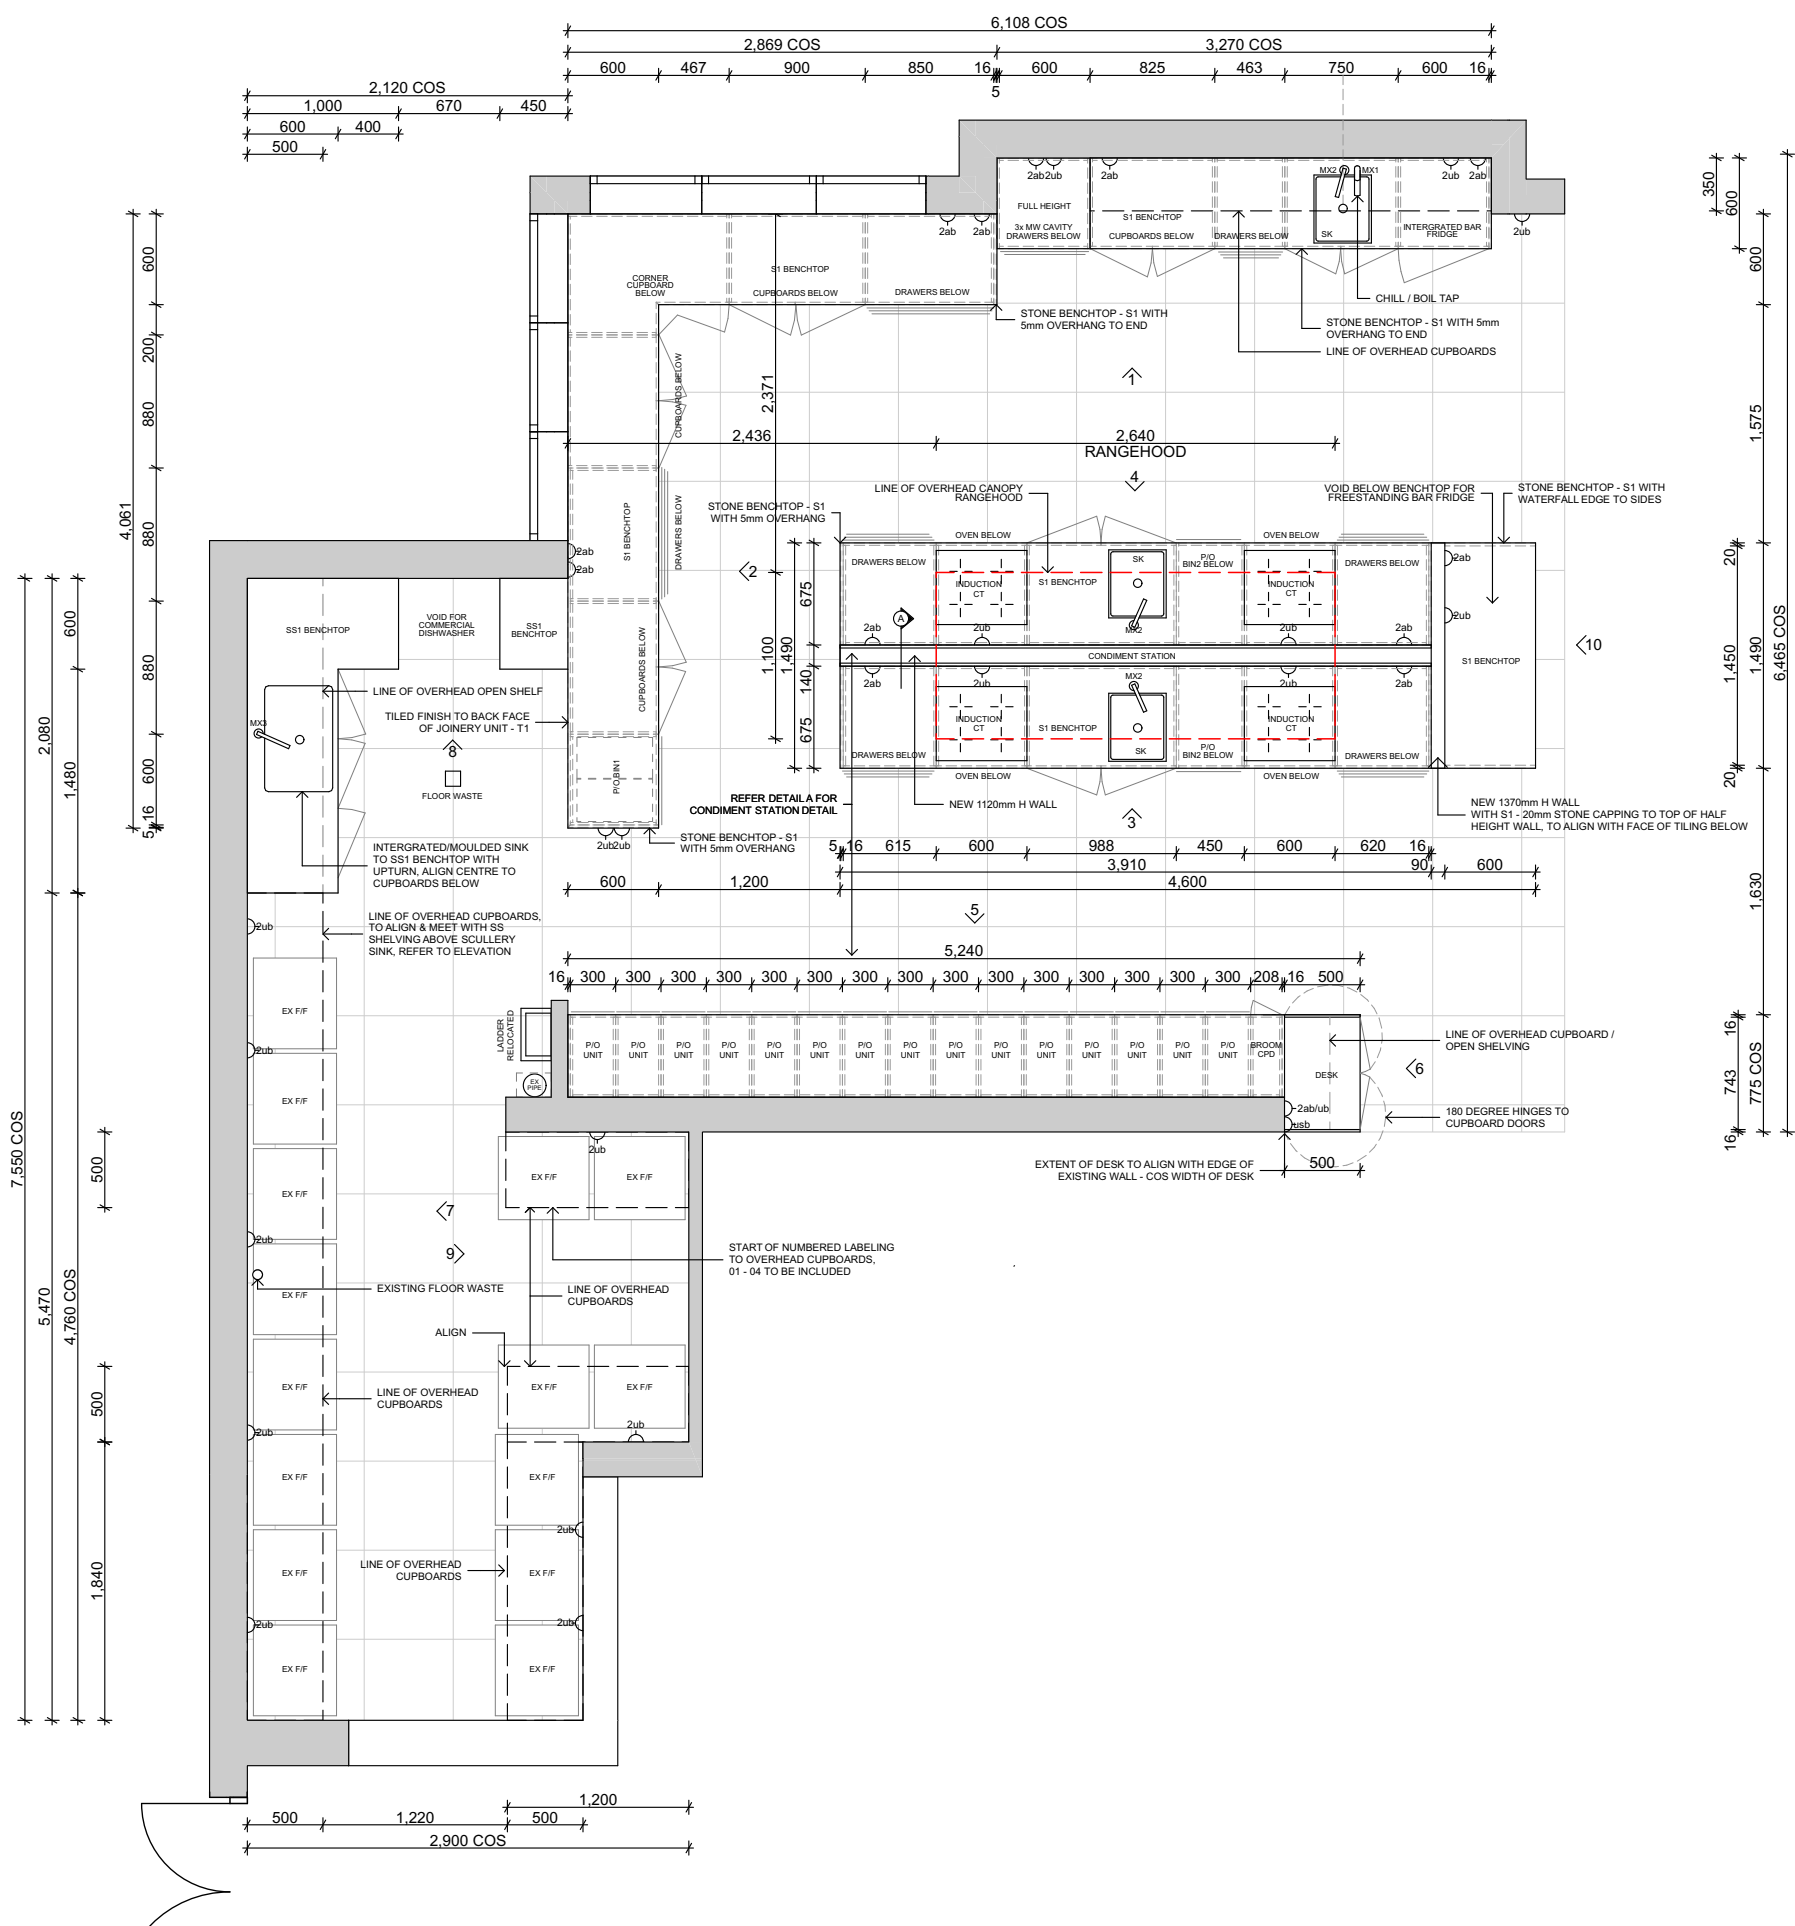

NOTES:

1. CHECK ALL DIMENSIONS ON SITE.
2. LIASE WITH ARCHITECT BEFORE PROCEEDING WITH ANY CHANGES.
3. INSTALL SOFT CLOSE RUNNERS AND HINGES TO ALL DRAWERS AND CUPBOARDS.
4. INSTALL BUMPSTOPS TO O/H CUPBOARDS.
5. BLUM TANDEM BOX OR EQUAL. FULL EXTENSION RUNNERS SUITABLE FOR LOADS WITH SOFT CLOSE MECHANISM.
6. ALL DRAWERS TO HAVE HIGH SIDES AND BACKS IN PROPORTION WITH DRAWER HEIGHT.
7. REFER TO FF&E SCHEDULE AND FF&E ORDER FOR FIXTURES AND FITTINGS. ALL ITEMS TO BE INSTALLED BY BUILDER / ELECTRICIAN / JOINER / PLUMBER.
8. ALLOW FOR BULKHEADS WHERE REQUIRED AND TO TRIM UNITS AGAINST WALLS AND OTHER ADJOINING SURFACES.



Deakin House, 1A, 50 Geils Court, Deakin A.C.T 2600
(02) 6257 7980
www.themilldesign.com.au
abn 59 163 802 211

Nominated Architect: Shannon Battison
(ACT ARB #2342 / NSW ARB #10239)

Copyright
This document shall remain the property of The Mill Design Pty Ltd and may only be used for the purposes for which it was commissioned, and in accordance with the terms of engagement for the commission. Unauthorised use of this document in any way is prohibited.

**TWYNHAM LODGE
KITCHEN ALTERATIONS**

KOSCIUSZKO NATIONAL PARK,
GUTHEGA NSW 2624

Drawing Name

Joinery Details

Drawing Status

FOR PRICING

Checked by SHANNON BATTISSON (Reg #23 42) Date 1/09/2022

Drawing Scale

1:50, 1:20@A3



Amendments

No.	Issue	Date
A	FOR DISCUSSION	28.03.2022
B	FOR DISCUSSION	11.04.2022
C	FOR APPROVAL	23.05.2022
D	FOR CLIENT REVIEW	29.06.2022
E	FOR PRICING	31.08.2022

Layout ID Status Revision

A201

E

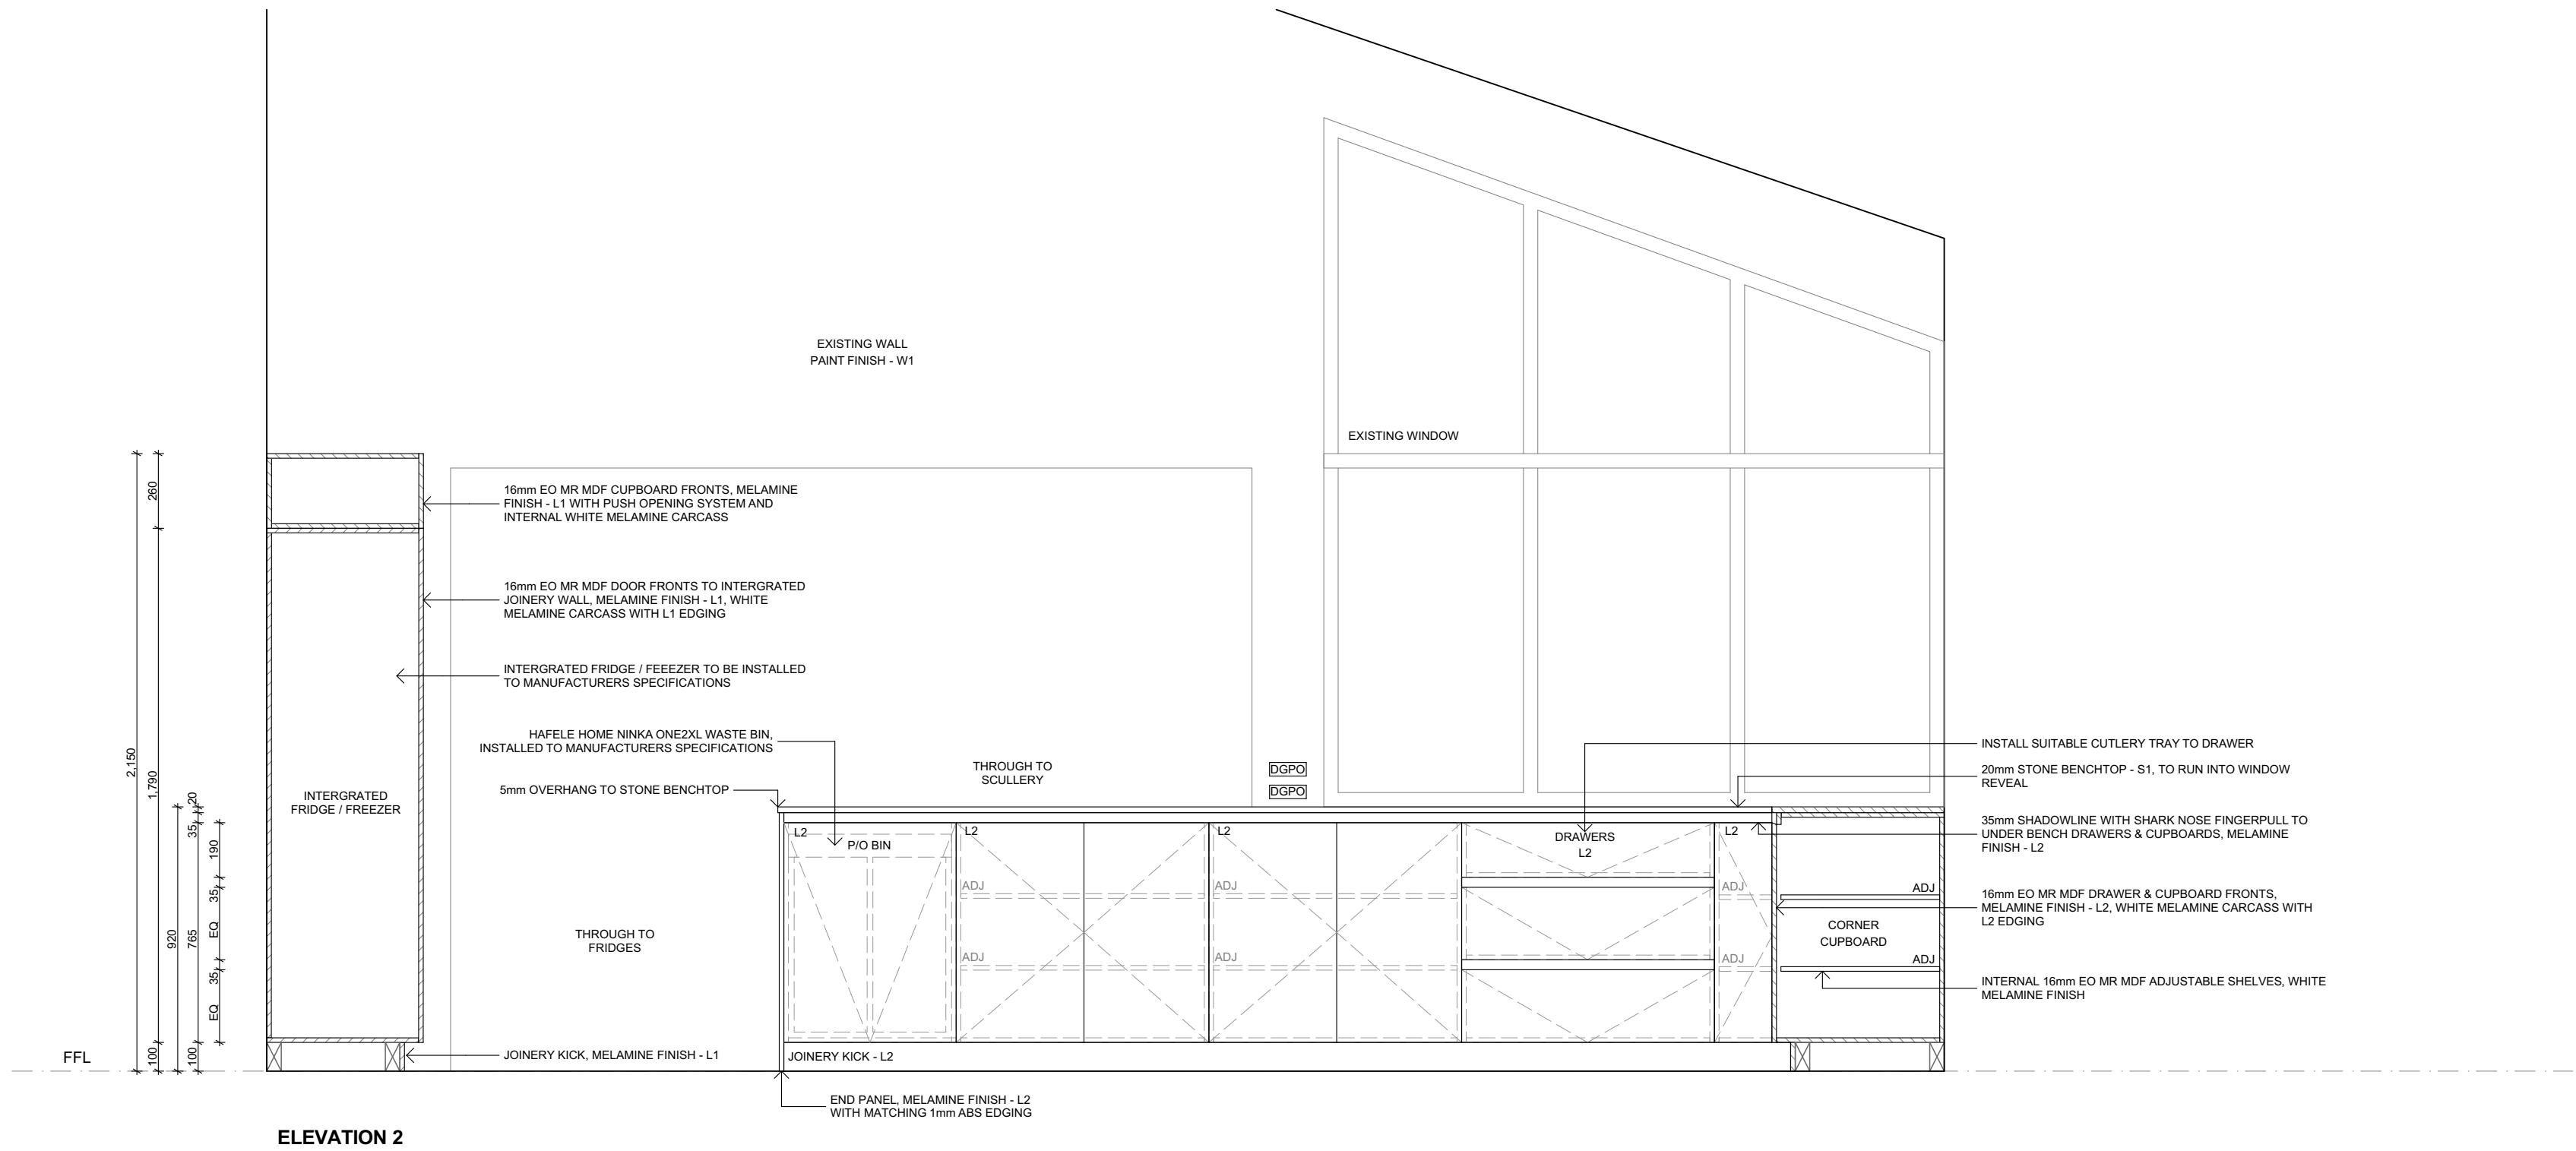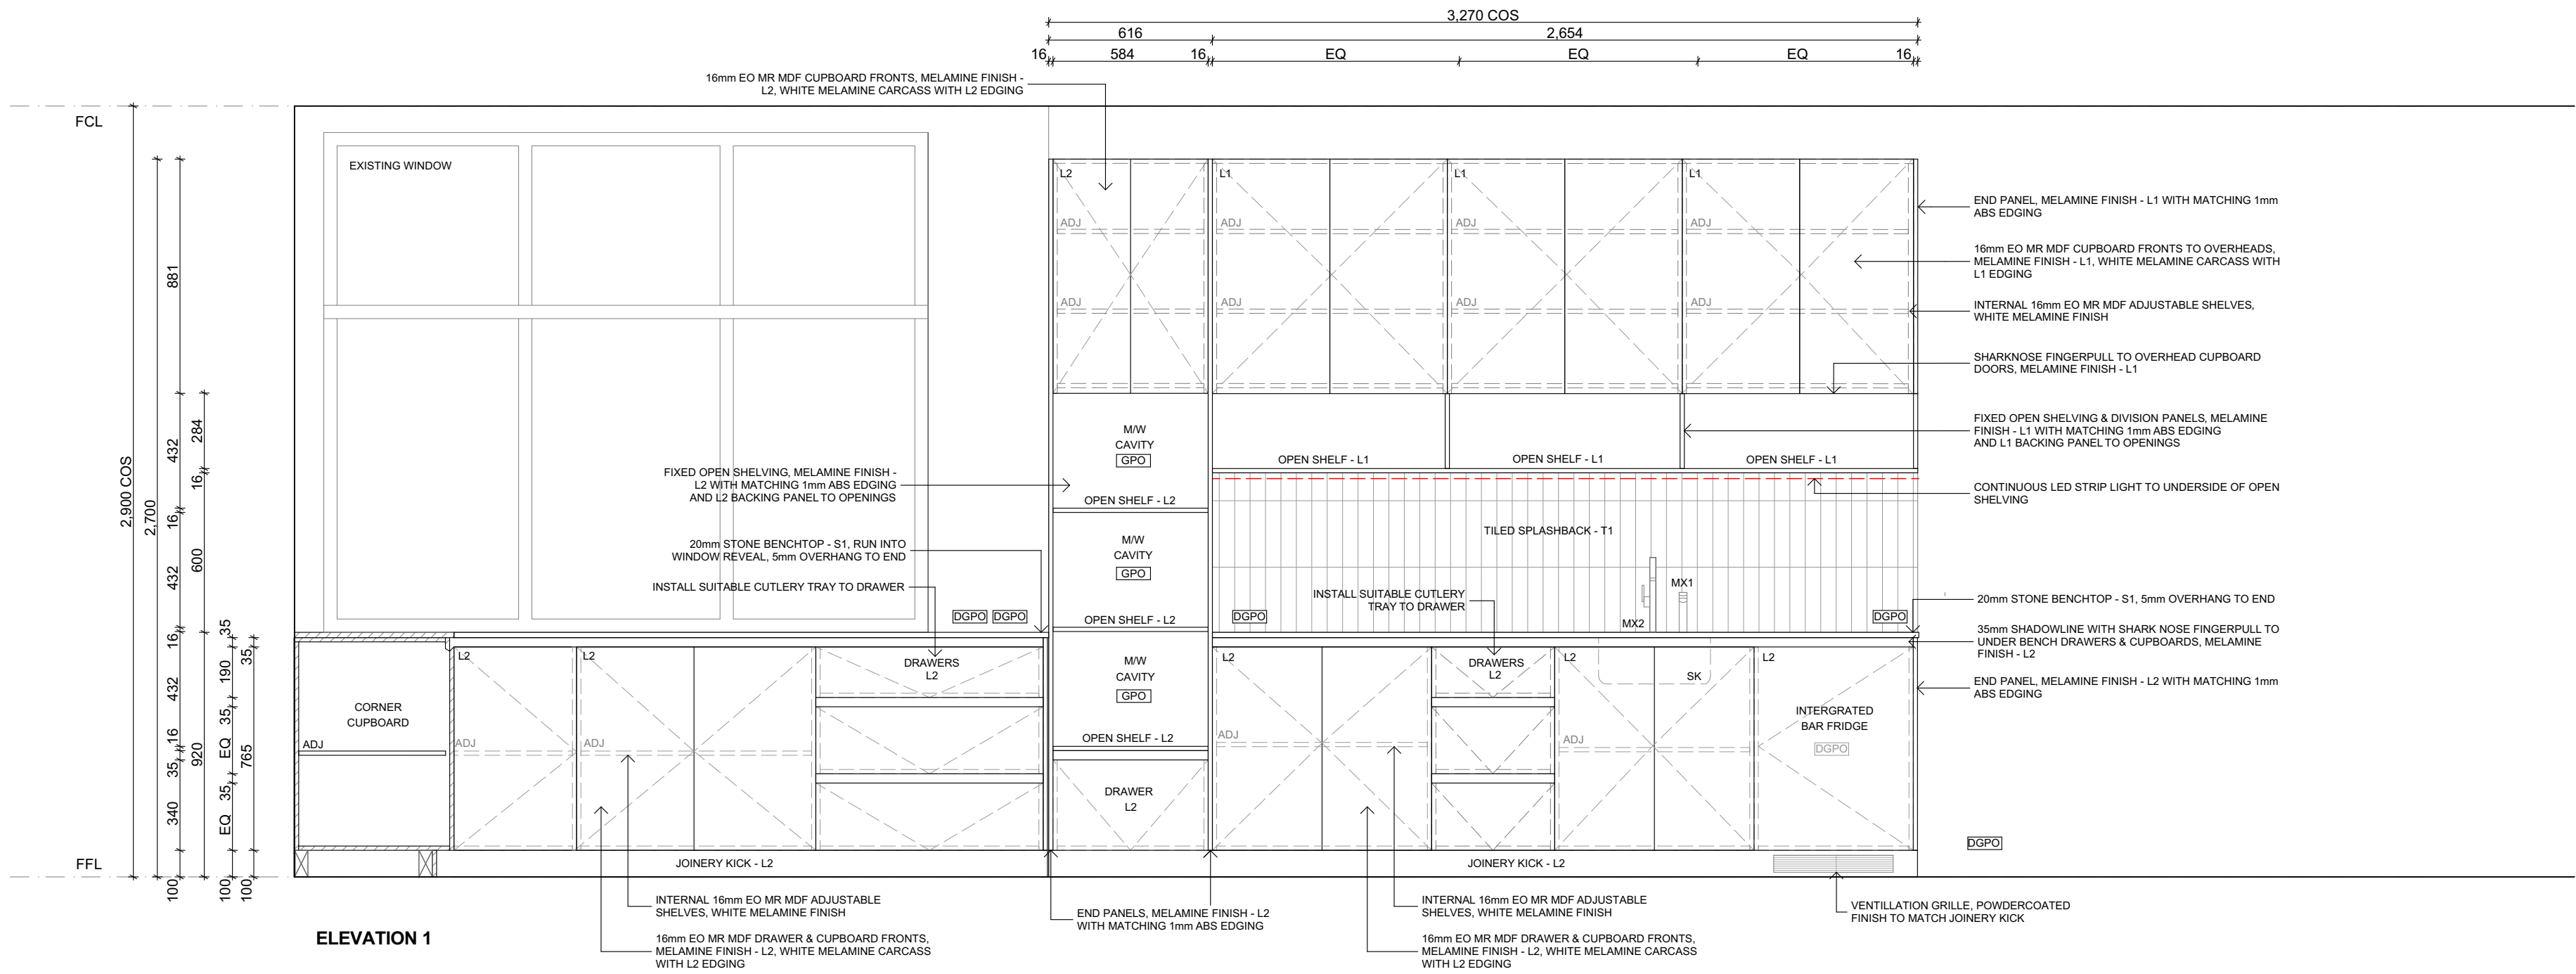

- NOTE:**
- CHECK ALL DIMENSIONS ON SITE.
 - LIASE WITH ARCHITECT BEFORE PROCEEDING WITH ANY CHANGES.
 - INSTALL SOFT CLOSE RUNNERS AND HINGES TO ALL DRAWERS AND CUPBOARDS.
 - INSTALL BUMPSTOPS TO O/H CUPBOARDS.
 - BLUM TANDEM BOX OR EQUAL. FULL EXTENSION RUNNERS SUITABLE FOR LOADS WITH SOFT CLOSE MECHANISM.
 - ALL DRAWERS TO HAVE HIGH SIDES AND BACKS IN PROPORTION WITH DRAWER HEIGHT.
 - REFER TO FF&E SCHEDULE AND FF&E ORDER FOR FIXTURES AND FITTINGS. ALL ITEMS TO BE INSTALLED BY BUILDER / ELECTRICIAN / JOINER / PLUMBER.
 - ALLOW FOR BULKHEADS WHERE REQUIRED AND TO TRIM UNITS AGAINST WALLS AND OTHER ADJOINING SURFACES.

LEGEND:	
H-	HANDLE. REFER FINISHES SCHEDULE
L-	MELAMINE FINISH. REFER FINISHES SCHEDULE
S-	STONE BENCHTOP. REFER FINISHES SCHEDULE
T-	TILE FINISH. REFER FINISHES SCHEDULE
W-	PAINT FINISH. REFER FINISHES SCHEDULE
AB	ABOVE BENCH
UB	UNDER BENCH
ADJ	ADJUSTABLE SHELVLING
P/O	PULL OUT
EX F/F	EXISTING FRIDGE/FREEZER
CT	COOKTOP
COS	CONFIRM ON SITE
	GENERAL POWER OUTLET
	DOUBLE GENERAL POWER OUTLET
USB	GENERAL POWER OUTLET WITH UNIVERSIAL SERIAL BUS

Amendments		
No.	Issue	Date
A	FOR CLIENT REVIEW	29.06.2022
B	FOR PRICING	31.08.2022

Copyright
"This document shall remain the property of The Mill Design Pty Ltd. This document may only be used for the purposes for which it was commissioned and in accordance with the terms of engagement for the commission. Unauthorised use of this document in any way is prohibited."

TWYNHAM LODGE KITCHEN ALTERATIONS

KOSCIUSZKO NATIONAL PARK
GUTHEGA, NSW 2624

CAD Technician
The Mill

Project Number
2205

Drawing Scale
1:20@A1

Drawing Status

FOR PRICING

Drawing Name

Joinery Details



Layout ID

A202

Status

Revision

B

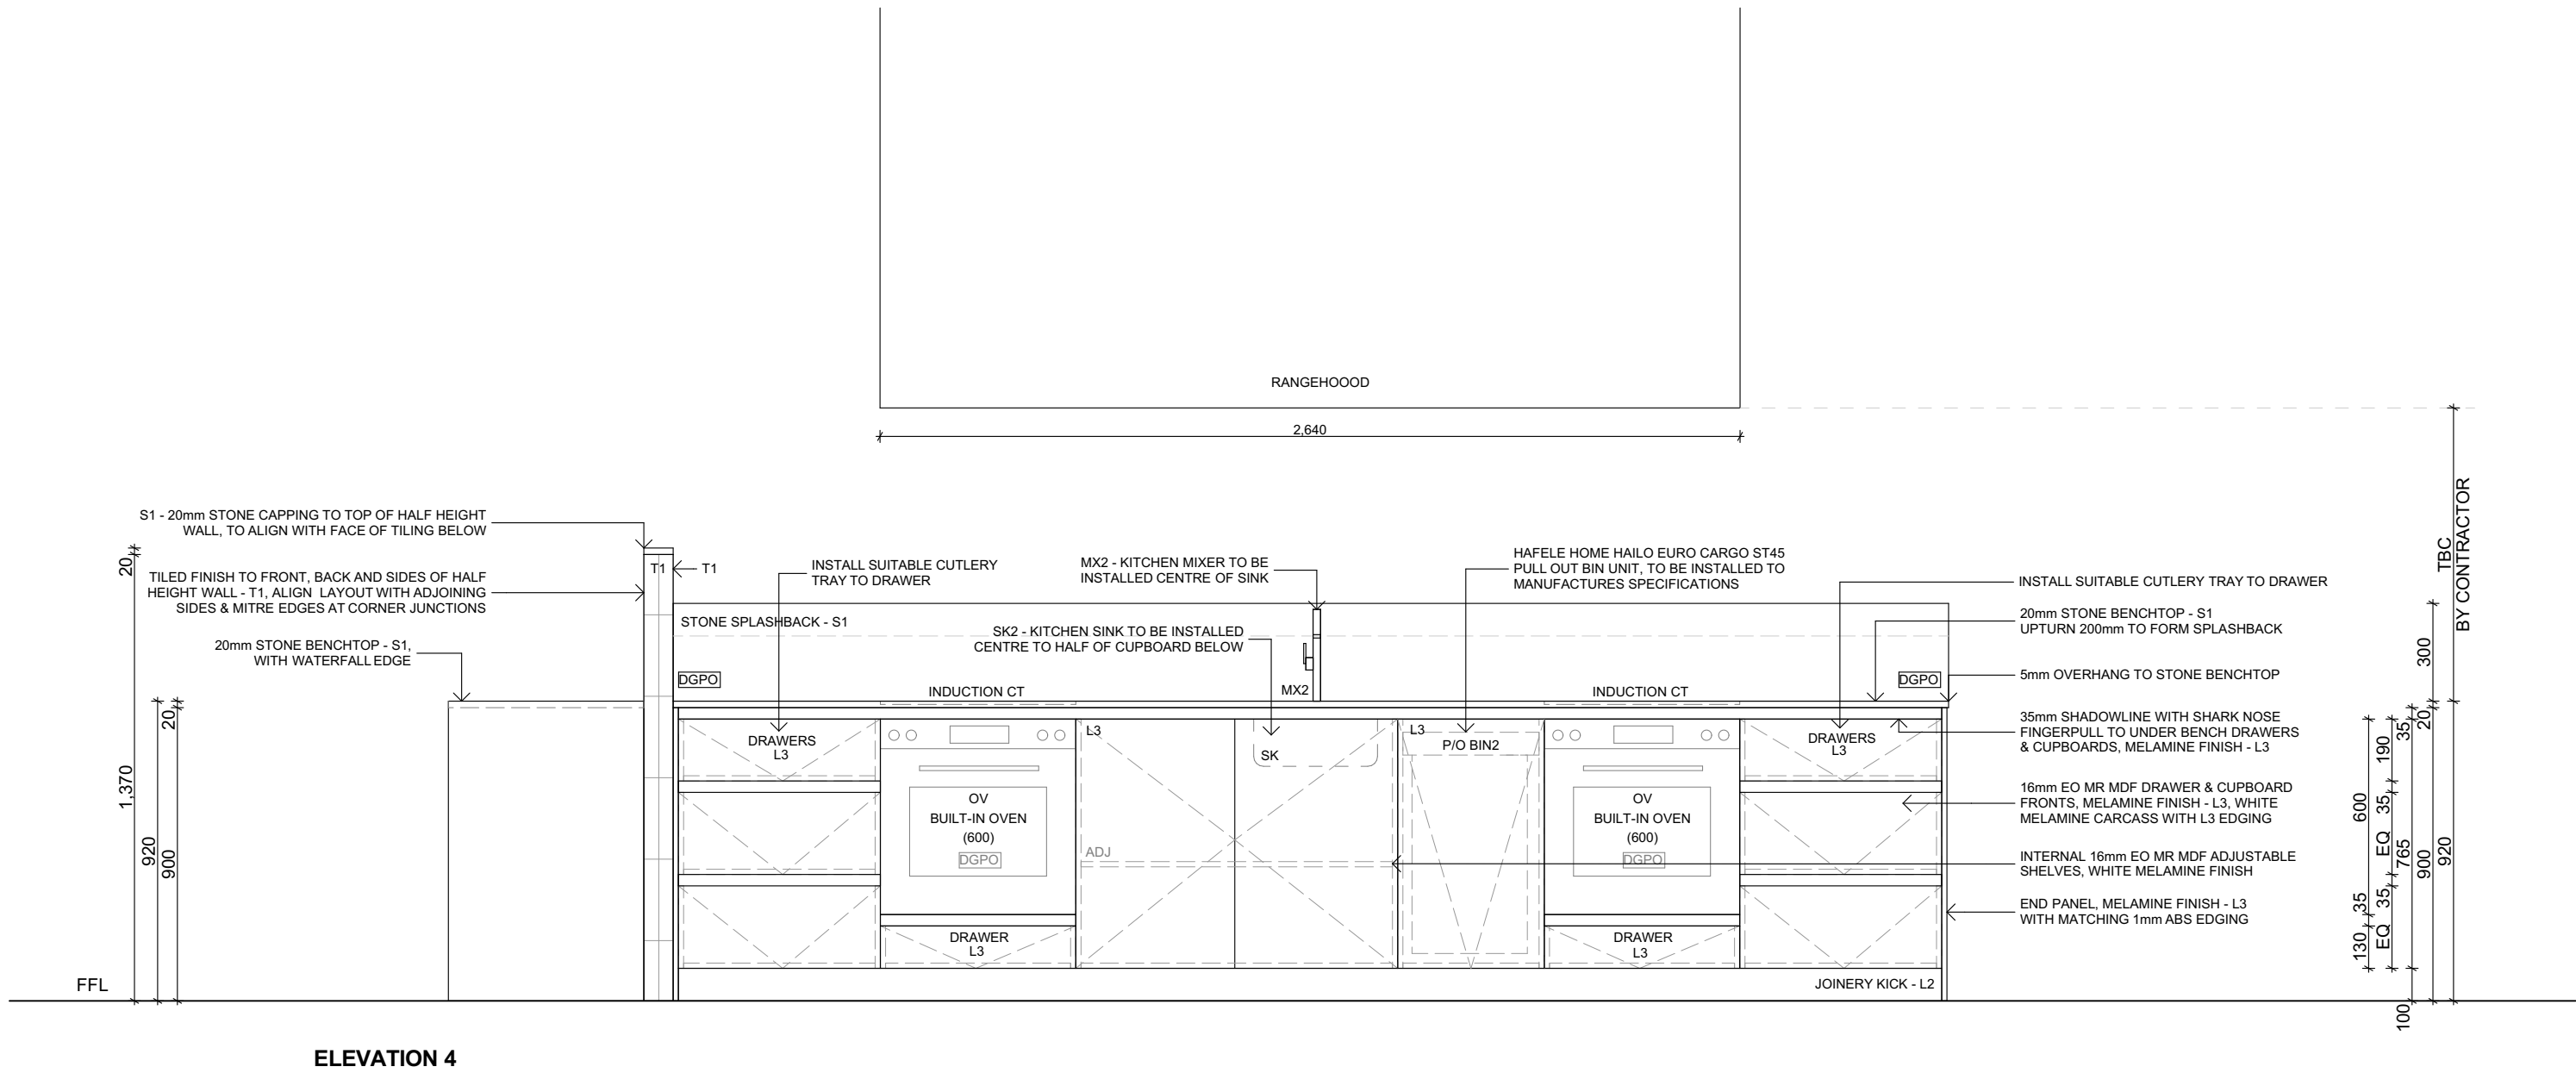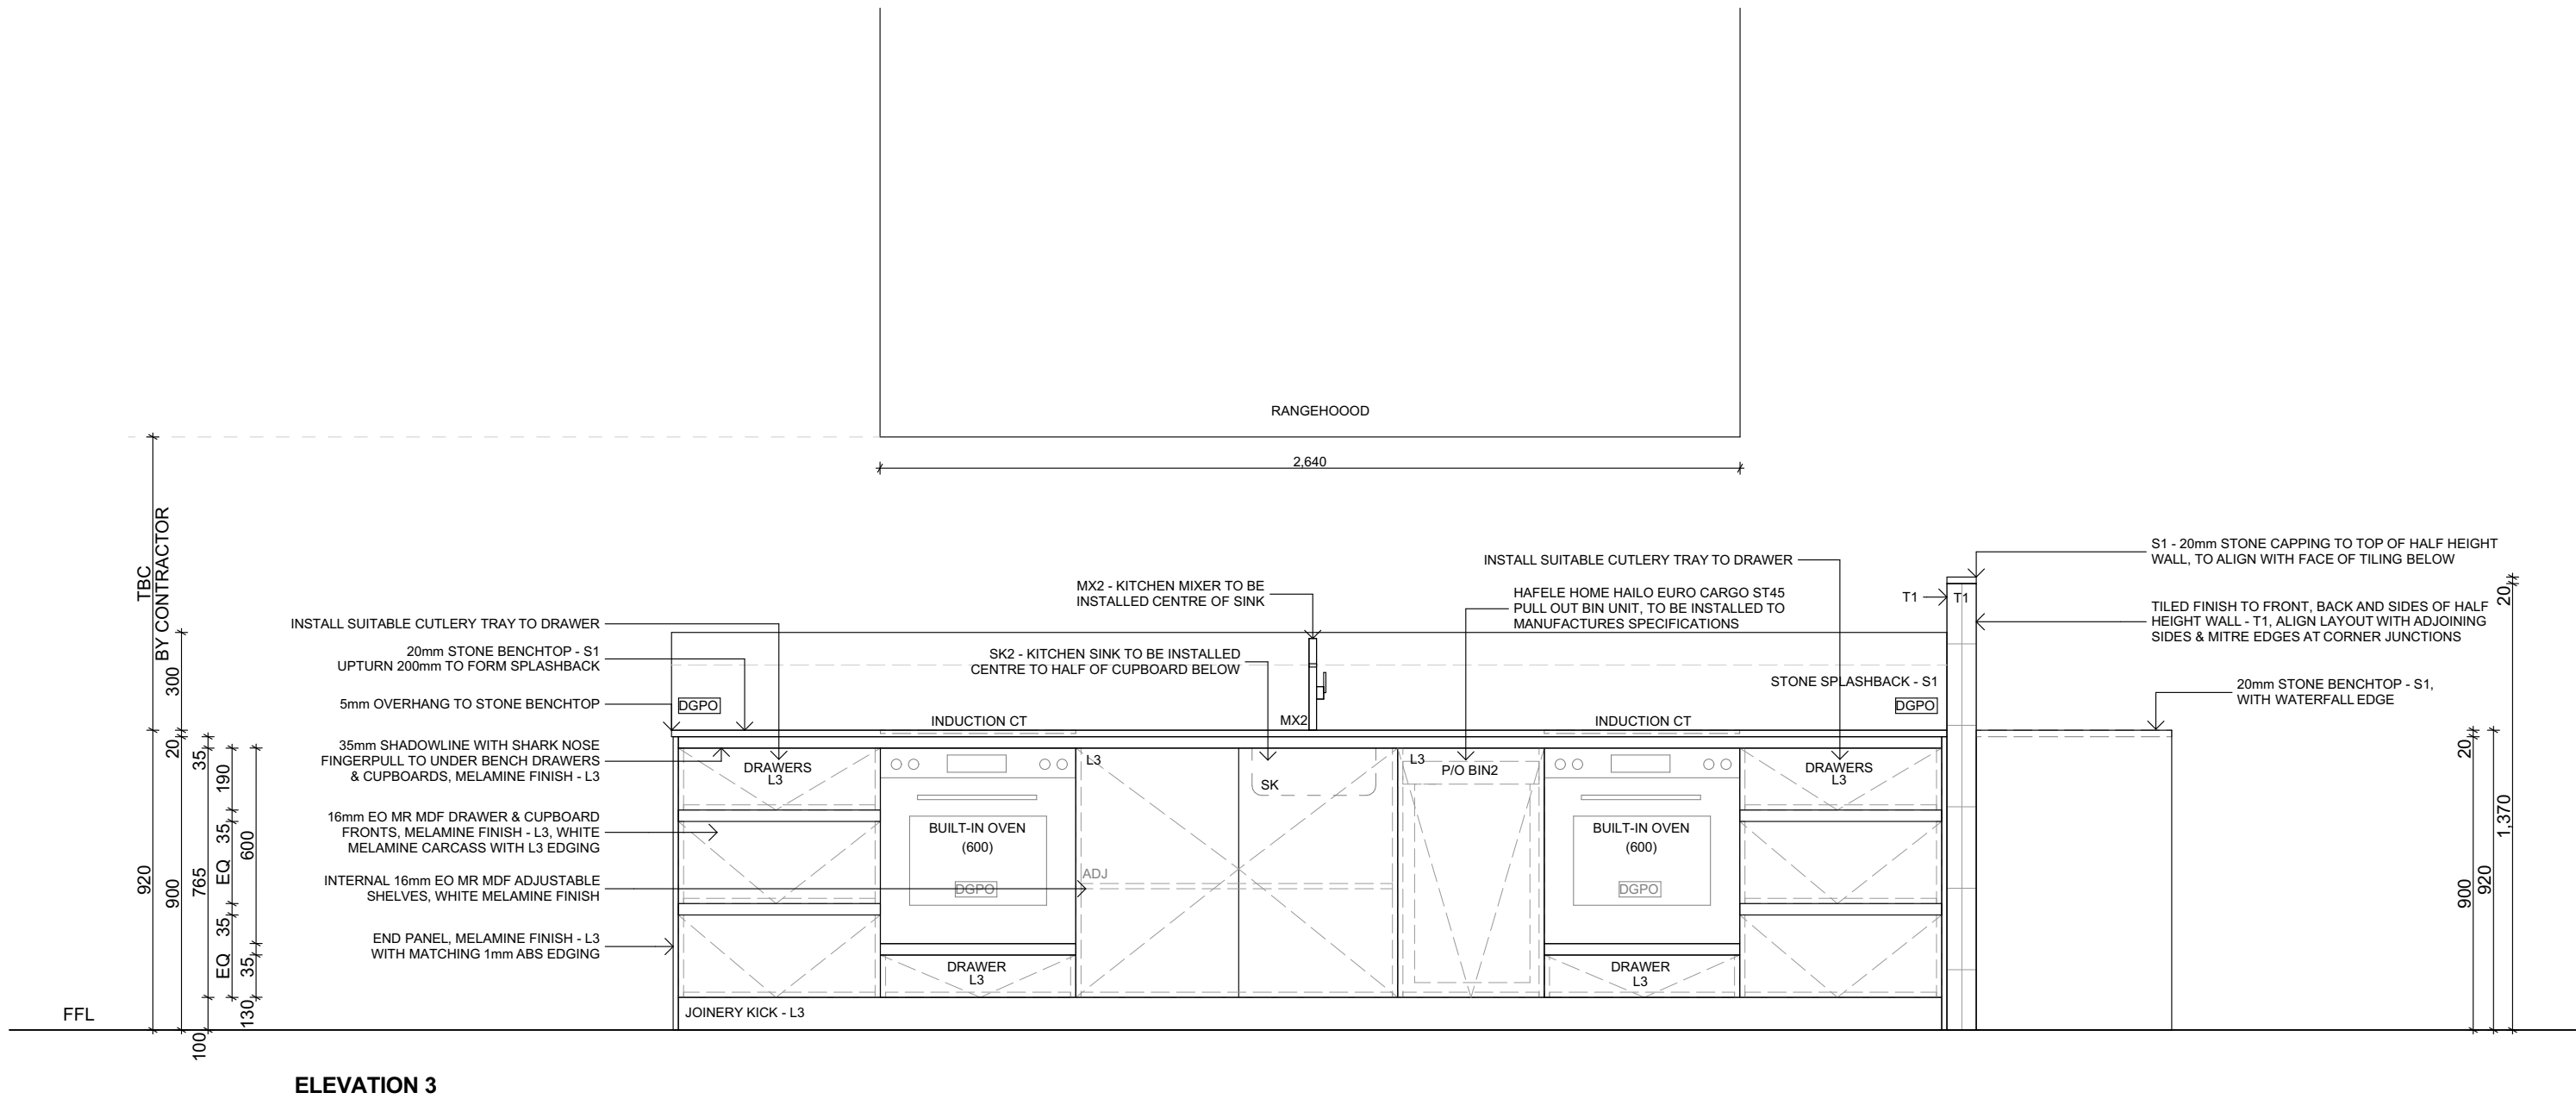

- NOTE:**
- CHECK ALL DIMENSIONS ON SITE.
 - LIASE WITH ARCHITECT BEFORE PROCEEDING WITH ANY CHANGES.
 - INSTALL SOFT CLOSE RUNNERS AND HINGES TO ALL DRAWERS AND CUPBOARDS.
 - INSTALL BUMPSTOPS TO O/H CUPBOARDS.
 - BLUM TANDEM BOX OR EQUAL. FULL EXTENSION RUNNERS SUITABLE FOR LOADS WITH SOFT CLOSE MECHANISM.
 - ALL DRAWERS TO HAVE HIGH SIDES AND BACKS IN PROPORTION WITH DRAWER HEIGHT.
 - REFER TO FF&E SCHEDULE AND FF&E ORDER FOR FIXTURES AND FITTINGS. ALL ITEMS TO BE INSTALLED BY BUILDER / ELECTRICIAN / JOINER / PLUMBER.
 - ALLOW FOR BULKHEADS WHERE REQUIRED AND TO TRIM UNITS AGAINST WALLS AND OTHER ADJOINING SURFACES.

- LEGEND:**
- H- HANDLE. REFER FINISHES SCHEDULE
 - L- MELAMINE FINISH. REFER FINISHES SCHEDULE
 - S- STONE BENCHTOP. REFER FINISHES SCHEDULE
 - T- TILE FINISH. REFER FINISHES SCHEDULE
 - W- PAINT FINISH. REFER FINISHES SCHEDULE
 - AB ABOVE BENCH
 - UB UNDER BENCH
 - ADJ ADJUSTABLE SHELVING
 - P/O PULL OUT
 - EX F/F EXISTING FRIDGE/FREEZER
 - CT COOKTOP
 - COS CONFIRM ON SITE
 - GENERAL POWER OUTLET
 - DOUBLE GENERAL POWER OUTLET
 - USB GENERAL POWER OUTLET WITH UNIVERSIAL SERIAL BUS



Deakin House, 1A, 50 Geils Court, Deakin A.C.T 2600
(02) 6257 7980

www.themilldesign.com.au
abn 59 163 802 211

Nominated Architect: Shannon Battison
(ACT ARB #2342 / NSW ARB #10239)

Amendments		
No.	Issue	Date
A	FOR CLIENT REVIEW	29.06.2022
B	FOR PRICING	31.08.2022

Copyright

"This document shall remain the property of The Mill Design Pty Ltd. This document may only be used for the purposes for which it was commissioned and in accordance with the terms of engagement for the commission. Unauthorised use of this document in any way is prohibited."

TWYNHAM LODGE KITCHEN ALTERATIONS

KOSCIUSZKO NATIONAL PARK
GUTHEGA, NSW 2624

CAD Technician
The Mill

Project Number
2205

Drawing Scale
1:20@A1

Drawing Status

FOR PRICING

Drawing Name

Joinery Details



Layout ID

A203


Status

Revision



B

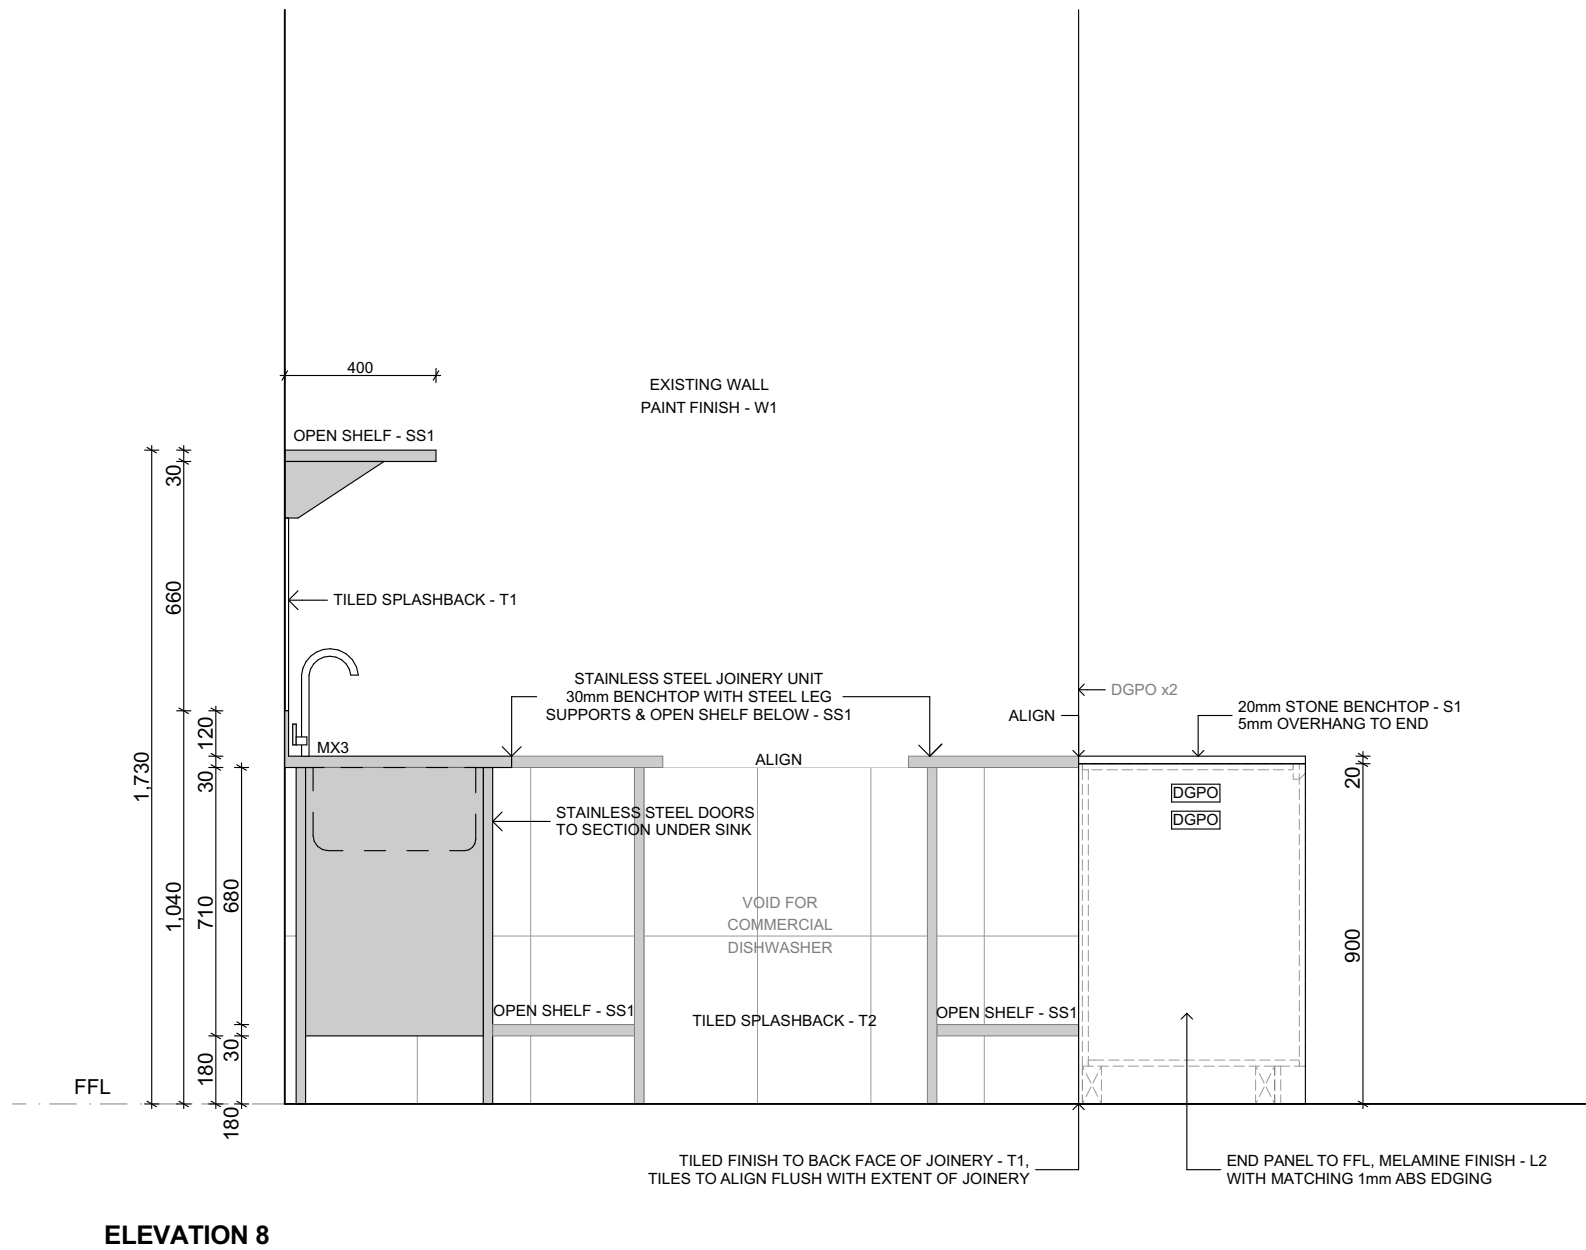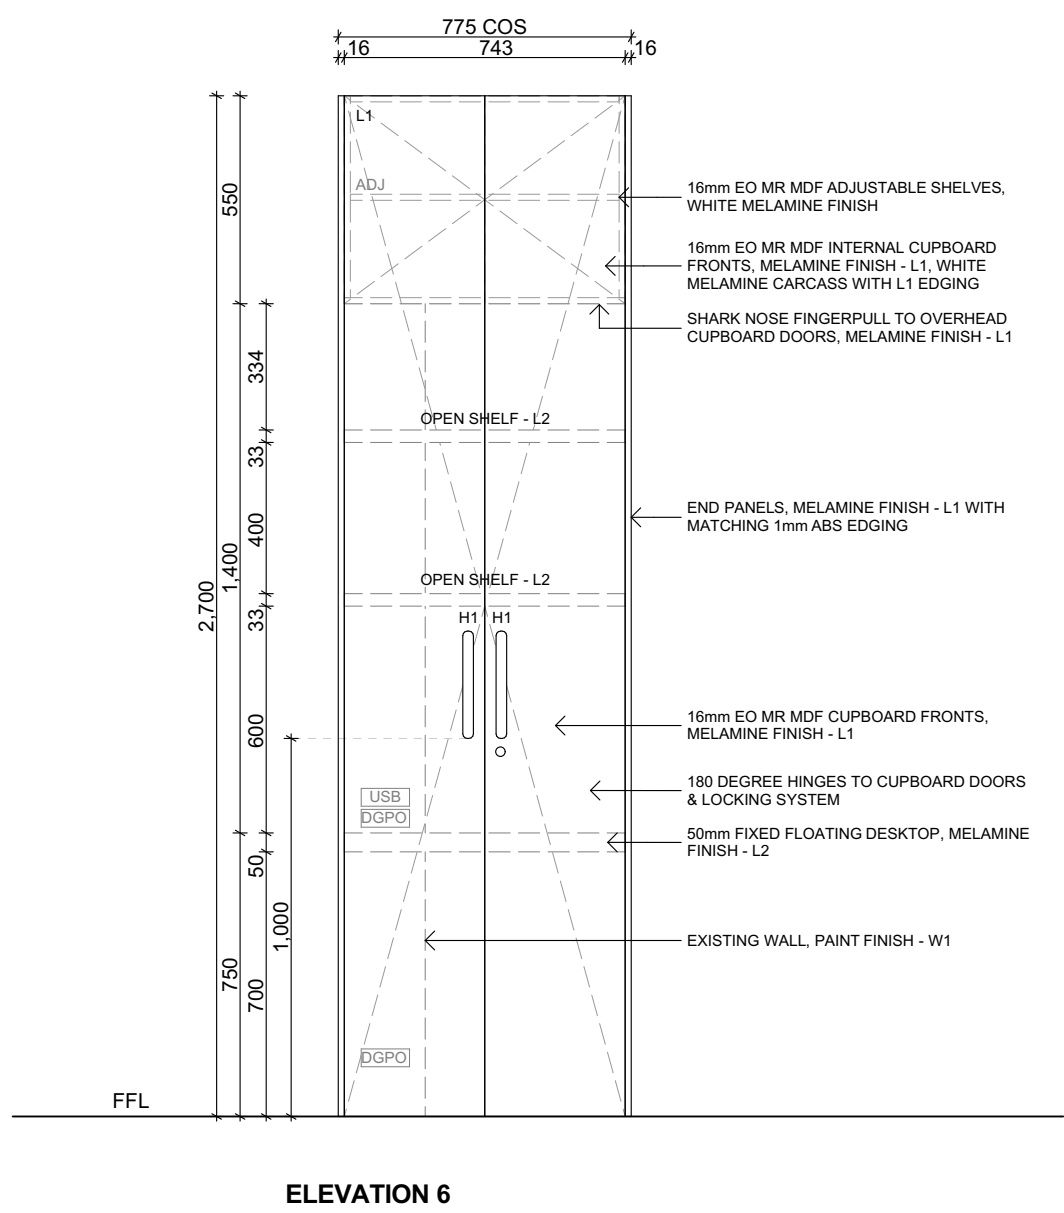

- NOTE:**
1. CHECK ALL DIMENSIONS ON SITE.
 2. LIASE WITH ARCHITECT BEFORE PROCEEDING WITH ANY CHANGES.
 3. INSTALL SOFT CLOSE RUNNERS AND HINGES TO ALL DRAWERS AND CUPBOARDS
 4. INSTALL BUMPS/STOPS TO O/H CUPBOARDS.
 5. BLUM TANDEM BOX OR EQUAL. FULL EXTENSION RUNNERS SUITABLE FOR LOADS WITH SOFT CLOSE MECHANISM.
 6. ALL DRAWERS TO HAVE HIGH SIDES AND BACKS IN PROPORTION WITH DRAWER HEIGHT.
 7. REFER TO F&E SCHEDULE AND F&E ORDER FOR FIXTURES AND FITTINGS. ALL ITEMS TO BE INSTALLED BY BUILDER / ELECTRICIAN / JOINER / PLUMBER.
 8. ALLOW FOR BULKHEADS WHERE REQUIRED AND TO TRIM UNITS AGAINST WALLS AND OTHER ADJOINING SURFACES.

LEGEND:	
H-	HANDLE. REFER FINISHES SCHEDULE
L-	MELAMINE FINISH. REFER FINISHES SCHEDULE
S-	STONE BENCHTOP. REFER FINISHES SCHEDULE
T-	TILE FINISH. REFER FINISHES SCHEDULE
W-	PAINT FINISH. REFER FINISHES SCHEDULE
AB	ABOVE BENCH
UB	UNDER BENCH
ADJ	ADJUSTABLE SHELVING
P/O	PULL OUT
EX F/F	EXISTING FRIDGE/FREEZER
CT	COOKTOP
COS	CONFIRM ON SITE
	GENERAL POWER OUTLET
	DOUBLE GENERAL POWER OUTLET
USB	GENERAL POWER OUTLET WITH UNIVERSIAL SERIAL BUS

<div></div> <div>Deakin House, 1A, 50 Geils Court, Deakin A.C.T 2600 (02) 6257 7980</div> <div>www.themilldesign.com.au abn 59 163 802 211</div> <div>Nominated Architect: Shannon Battison (ACT ARB #2342 / NSW ARB #10239)</div>	Amendments			Copyright *This document shall remain the property of The Mill Design Pty Ltd. This document may only be used for the purposes for which it was commissioned and in accordance with the terms of engagement for the commission. Unauthorised use of this document in any way is prohibited.*	CAD Technician The Mill	Drawing Status FOR PRICING	Drawing Name		
	No.	Issue	Date				Joinery Details		
	A	FOR CLIENT REVIEW	29.06.2022				Layout ID	Status	Revision
	B	FOR PRICING	31.08.2022						
<div>TWYNHAM LODGE KITCHEN ALTERATIONS KOSCIUSZKO NATIONAL PARK GUTHEGA, NSW 2624</div>					Project Number 2205				
					Drawing Scale 1:20@A1	A204 B			

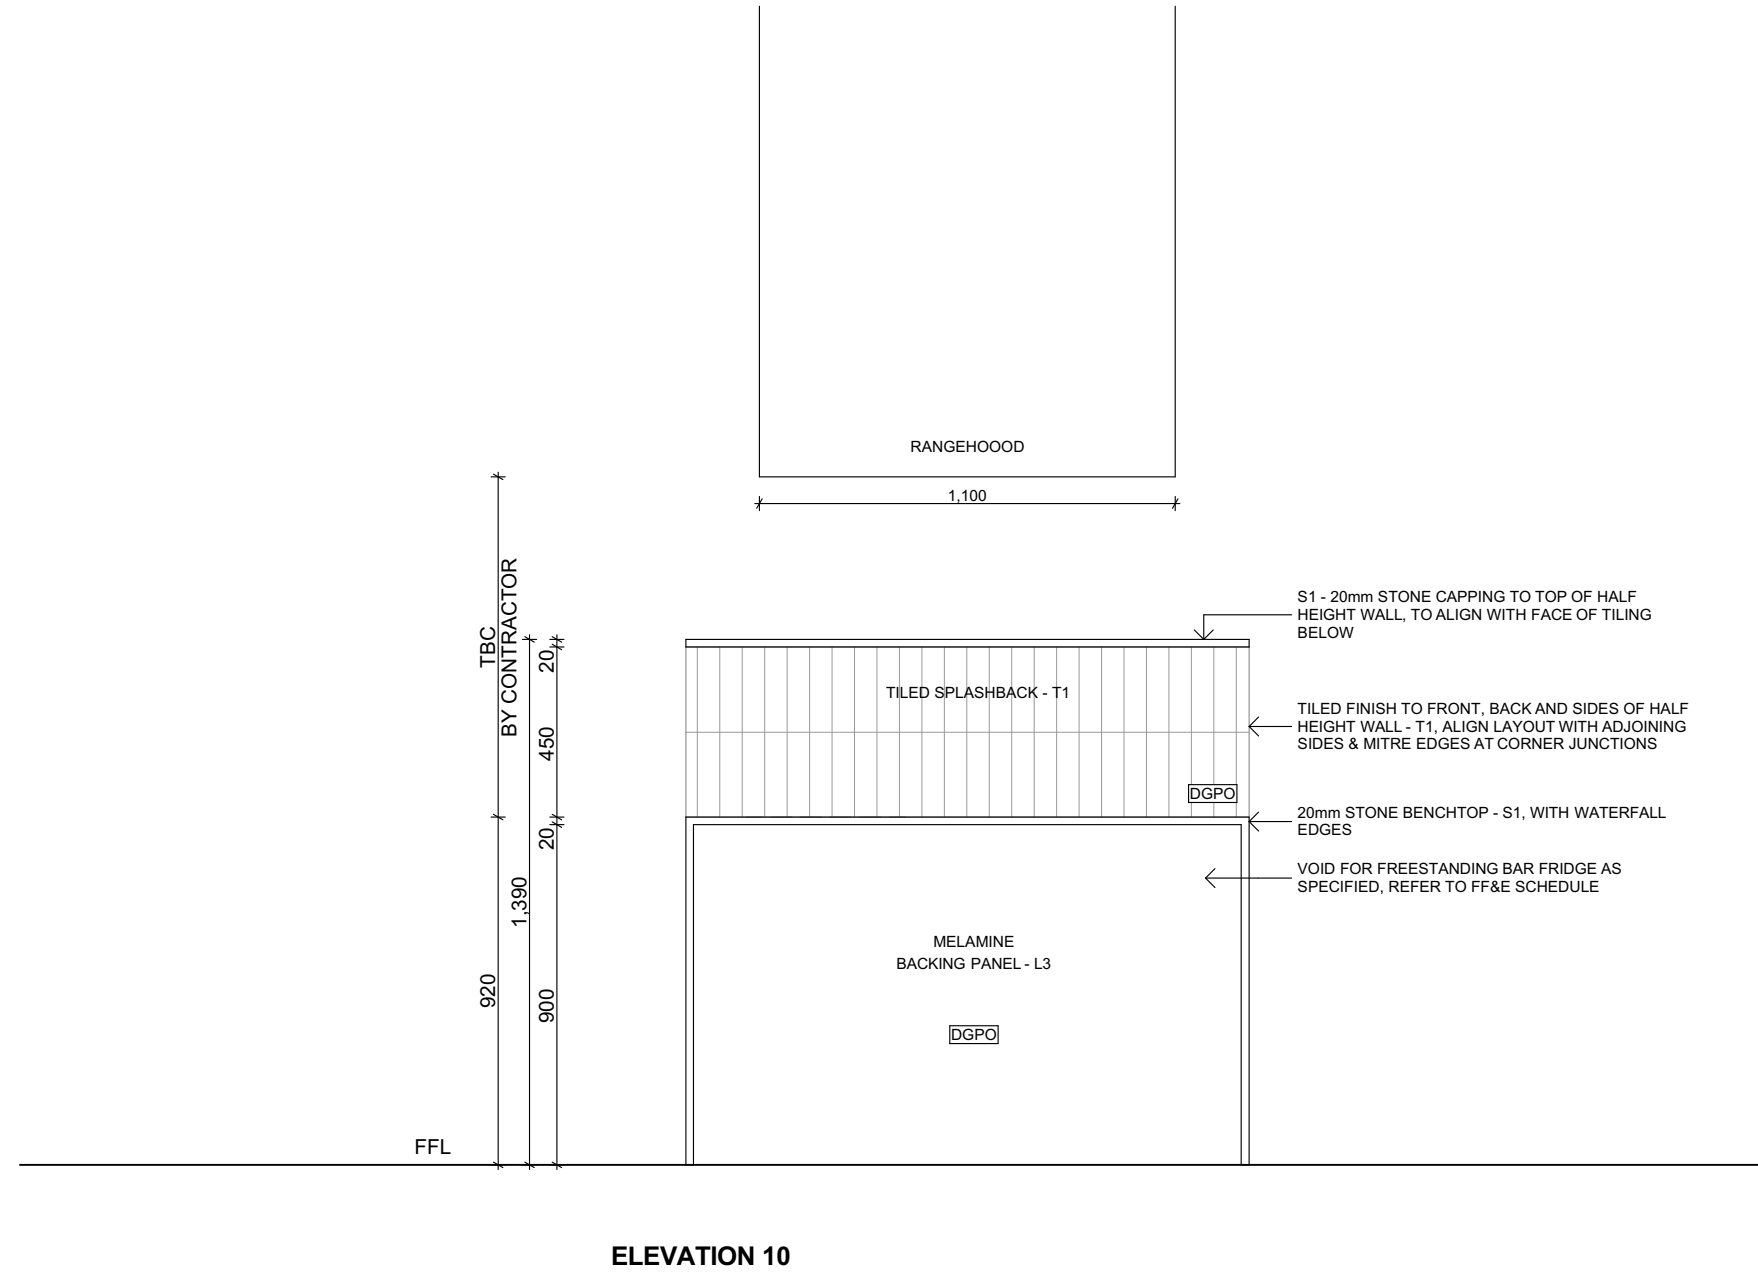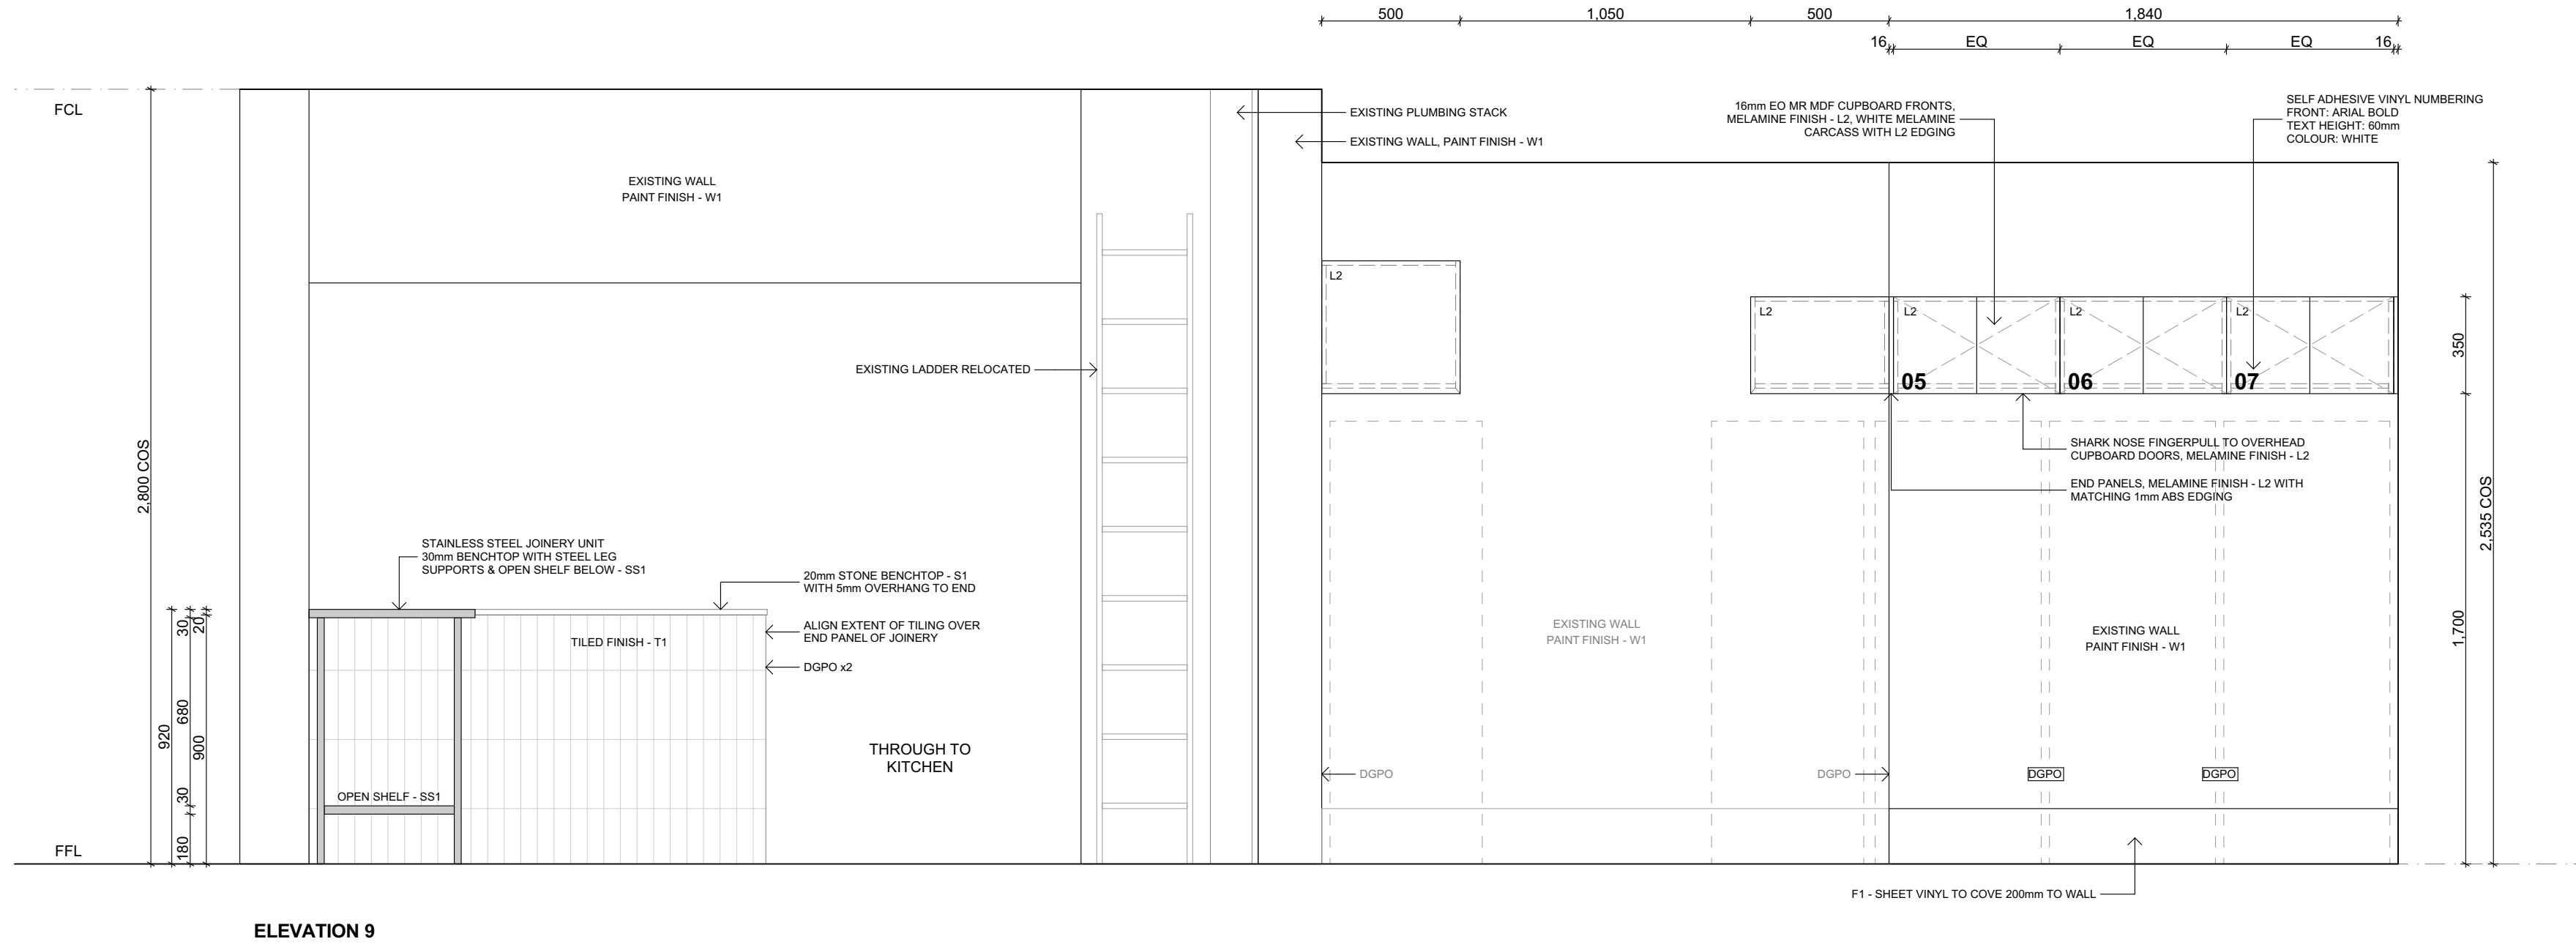

- NOTE:**
- CHECK ALL DIMENSIONS ON SITE.
 - LIASE WITH ARCHITECT BEFORE PROCEEDING WITH ANY CHANGES.
 - INSTALL SOFT CLOSE RUNNERS AND HINGES TO ALL DRAWERS AND CUPBOARDS.
 - INSTALL BUMPSTOPS TO O/H CUPBOARDS.
 - BLUM TANDEM BOX OR EQUAL. FULL EXTENSION RUNNERS SUITABLE FOR LOADS WITH SOFT CLOSE MECHANISM.
 - ALL DRAWERS TO HAVE HIGH SIDES AND BACKS IN PROPORTION WITH DRAWER HEIGHT.
 - REFER TO FF&E SCHEDULE AND FF&E ORDER FOR FIXTURES AND FITTINGS. ALL ITEMS TO BE INSTALLED BY BUILDER / ELECTRICIAN / JOINER / PLUMBER.
 - ALLOW FOR BULKHEADS WHERE REQUIRED AND TO TRIM UNITS AGAINST WALLS AND OTHER ADJOINING SURFACES.

- LEGEND:**
- H- HANDLE. REFER FINISHES SCHEDULE
 - L- MELAMINE FINISH. REFER FINISHES SCHEDULE
 - S- STONE BENCHTOP. REFER FINISHES SCHEDULE
 - T- TILE FINISH. REFER FINISHES SCHEDULE
 - W- PAINT FINISH. REFER FINISHES SCHEDULE
 - AB ABOVE BENCH
 - UB UNDER BENCH
 - ADJ ADJUSTABLE SHELVING
 - P/O PULL OUT
 - EX F/F EXISTING FRIDGE/FREEZER
 - CT COOKTOP
 - COS CONFIRM ON SITE
 - GENERAL POWER OUTLET
 - DGPO DOUBLE GENERAL POWER OUTLET
 - USB GENERAL POWER OUTLET WITH UNIVERSIAL SERIAL BUS

Amendments		
No.	Issue	Date
A	FOR CLIENT REVIEW	29.06.2022
B	FOR PRICING	31.08.2022

Copyright

"This document shall remain the property of The Mill Design Pty Ltd. This document may only be used for the purposes for which it was commissioned and in accordance with the terms of engagement for the commission. Unauthorised use of this document in any way is prohibited."

TWYNHAM LODGE KITCHEN ALTERATIONS

KOSCIUSZKO NATIONAL PARK
GUTHEGA, NSW 2624

CAD Technician
The Mill

Project Number
2205

Drawing Scale
1:20@A1

Drawing Status

FOR PRICING

Drawing Name

Joinery Details

Layout ID

A205

Status

Revision

B