


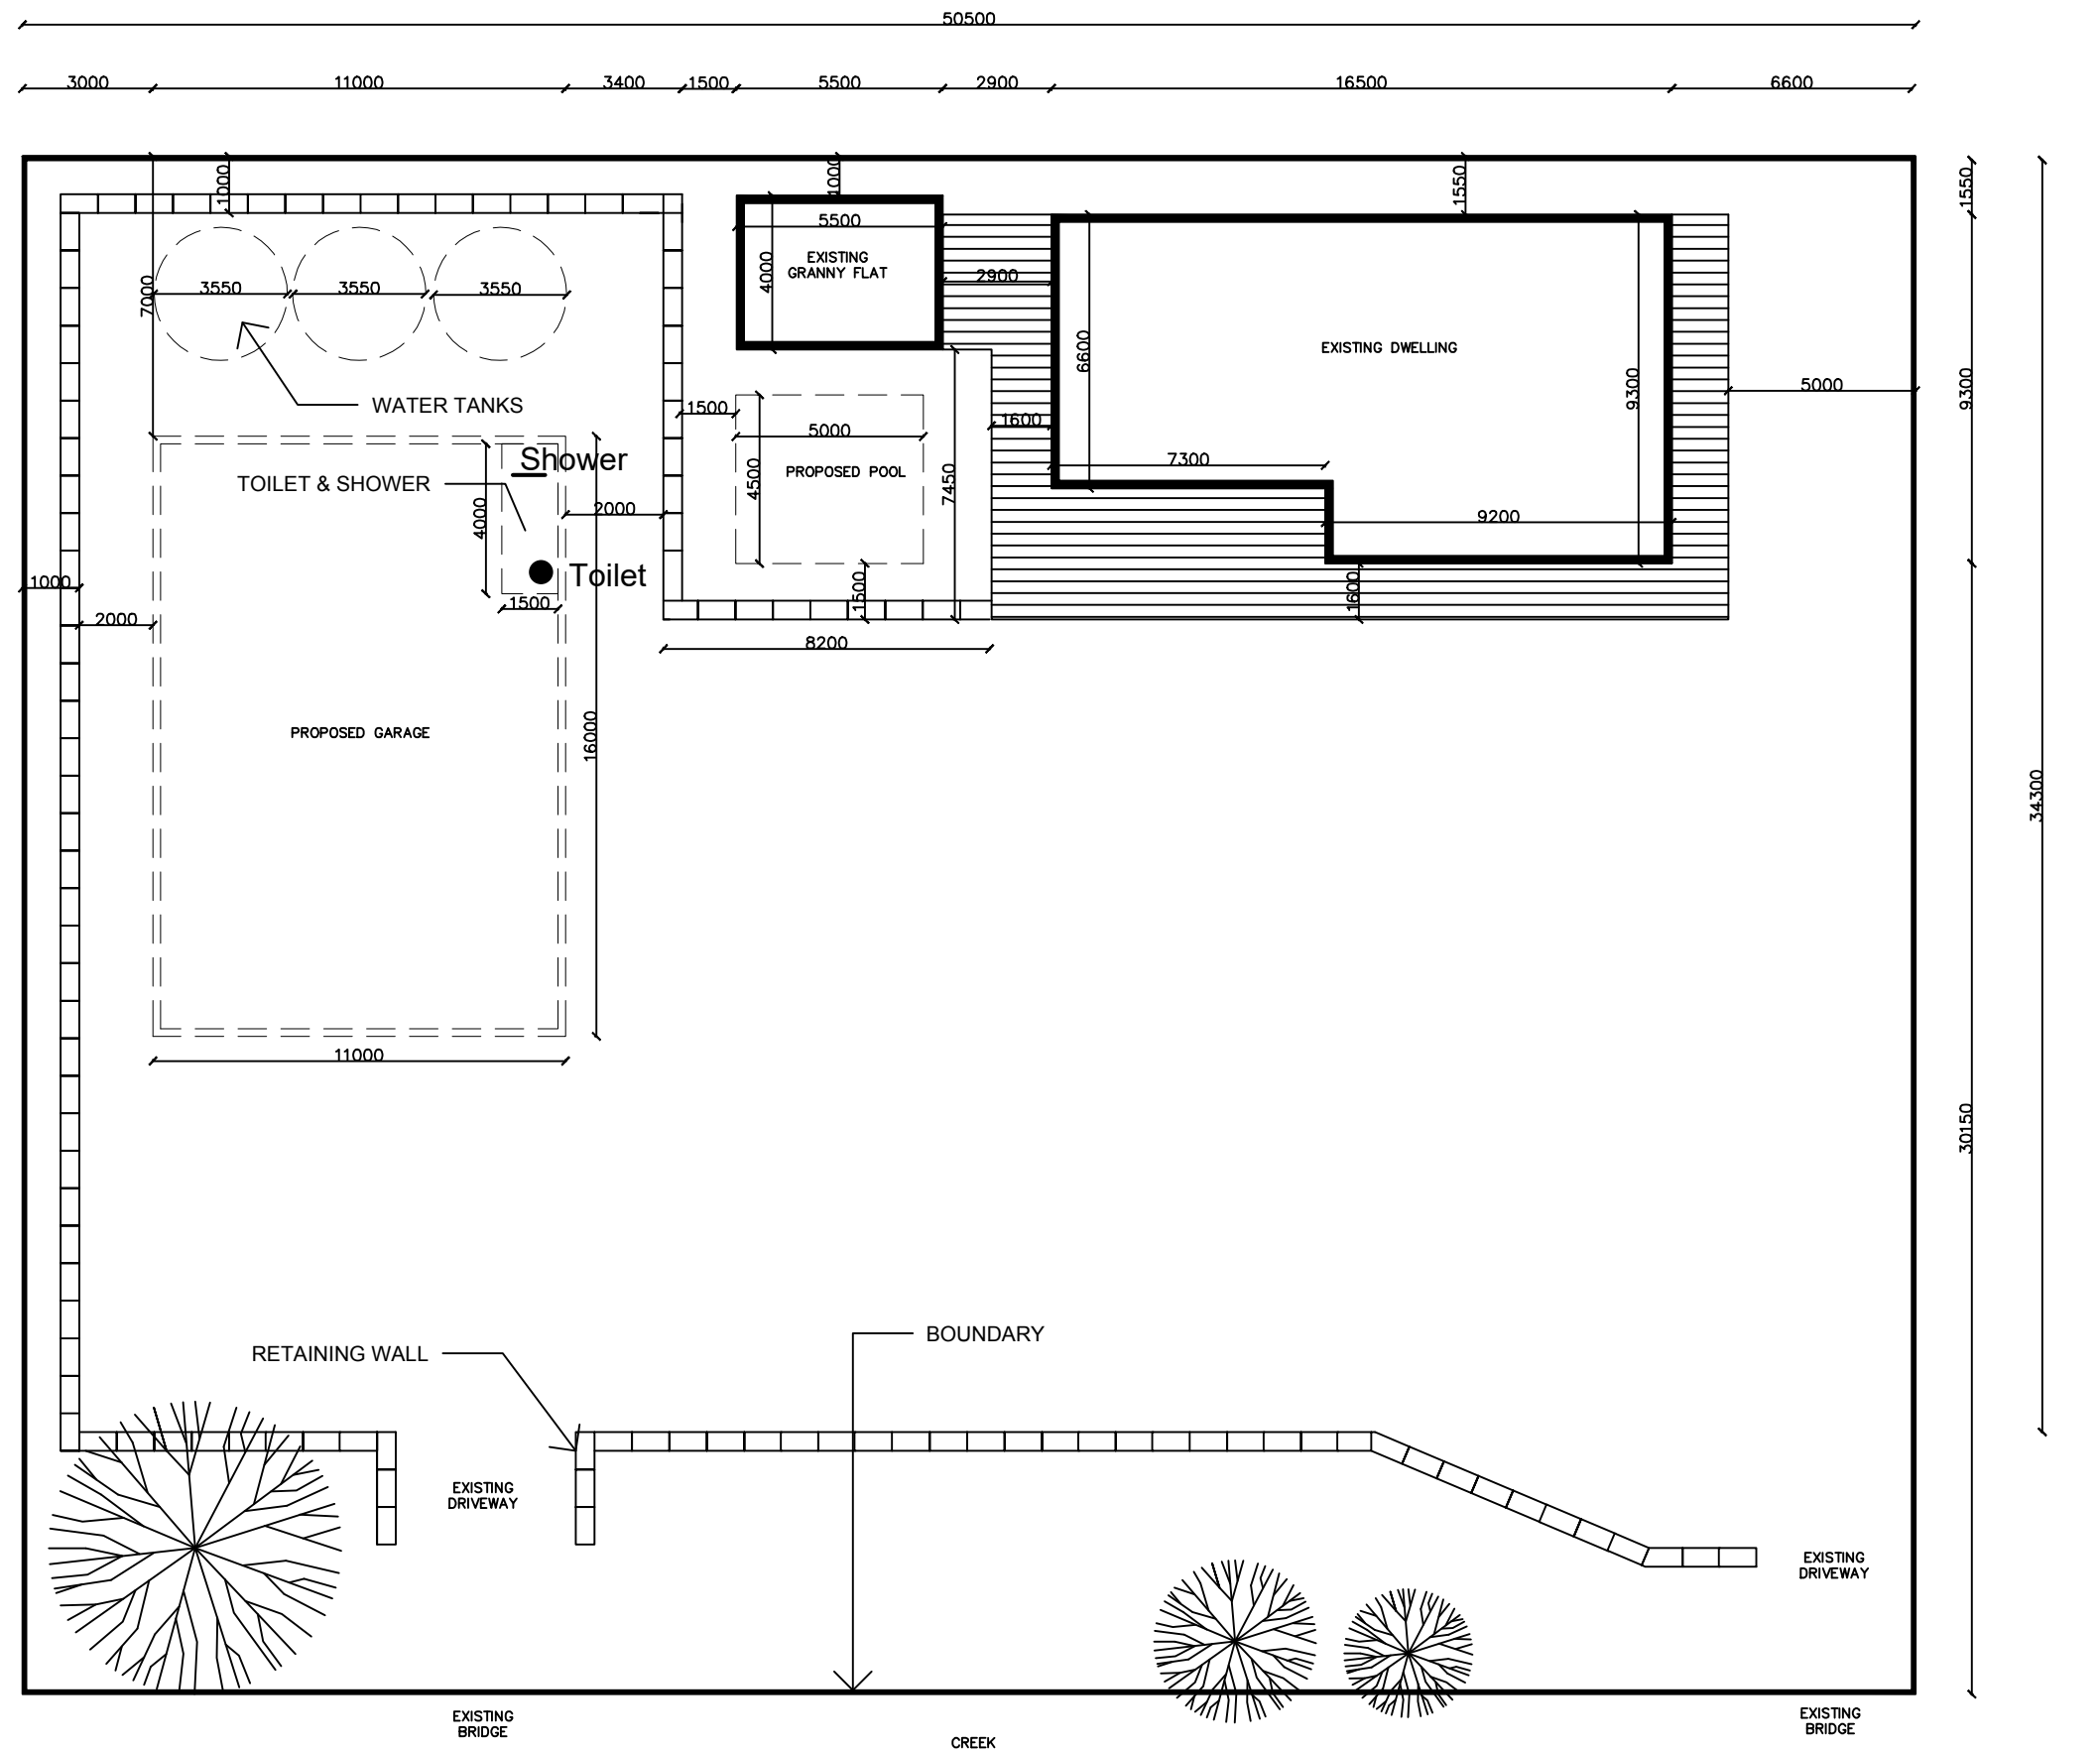

PROPOSED SITE PLAN
1:200


54515404_2218649815118557_8495191697964138496_n.png

SCR CONSTRUCTION
PTY LTD

ABN: 75 614671
LIC NO: 2985106

LEGEND

EXISTING STRUCTURE
PROPOSED STRUCTURE

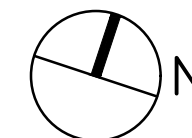

DO NOT SCALE: Check all dimensions on site prior to commencement of work. Do not scale drawings. Use figured dimensions only. COPYRIGHT: This drawing is copyright and must not be retained, copied or used without the written consent of the designer.

Louise Mackay Interiors logo.jpg

Address: 35 HEBBURN ST
HAMILTON EAST
Mob: 0437713140
Email:
louise@louisemackayinteriordesign.com.au

CLIENT / PROJECT ADDRESS:
DAVID DLUGOGORKSI
109 QUEEN STREET
ADDRESS NEEDED

DRAWING TITLE:
DW001 PROPOSED
SITE PLAN

ISSUE: 001-	DWG NO: 100-01
DATE: 26/10/2021	SCALE: 1:200 @A3
DRAWN BY: LM	