


1 North Elevation  
1 : 100

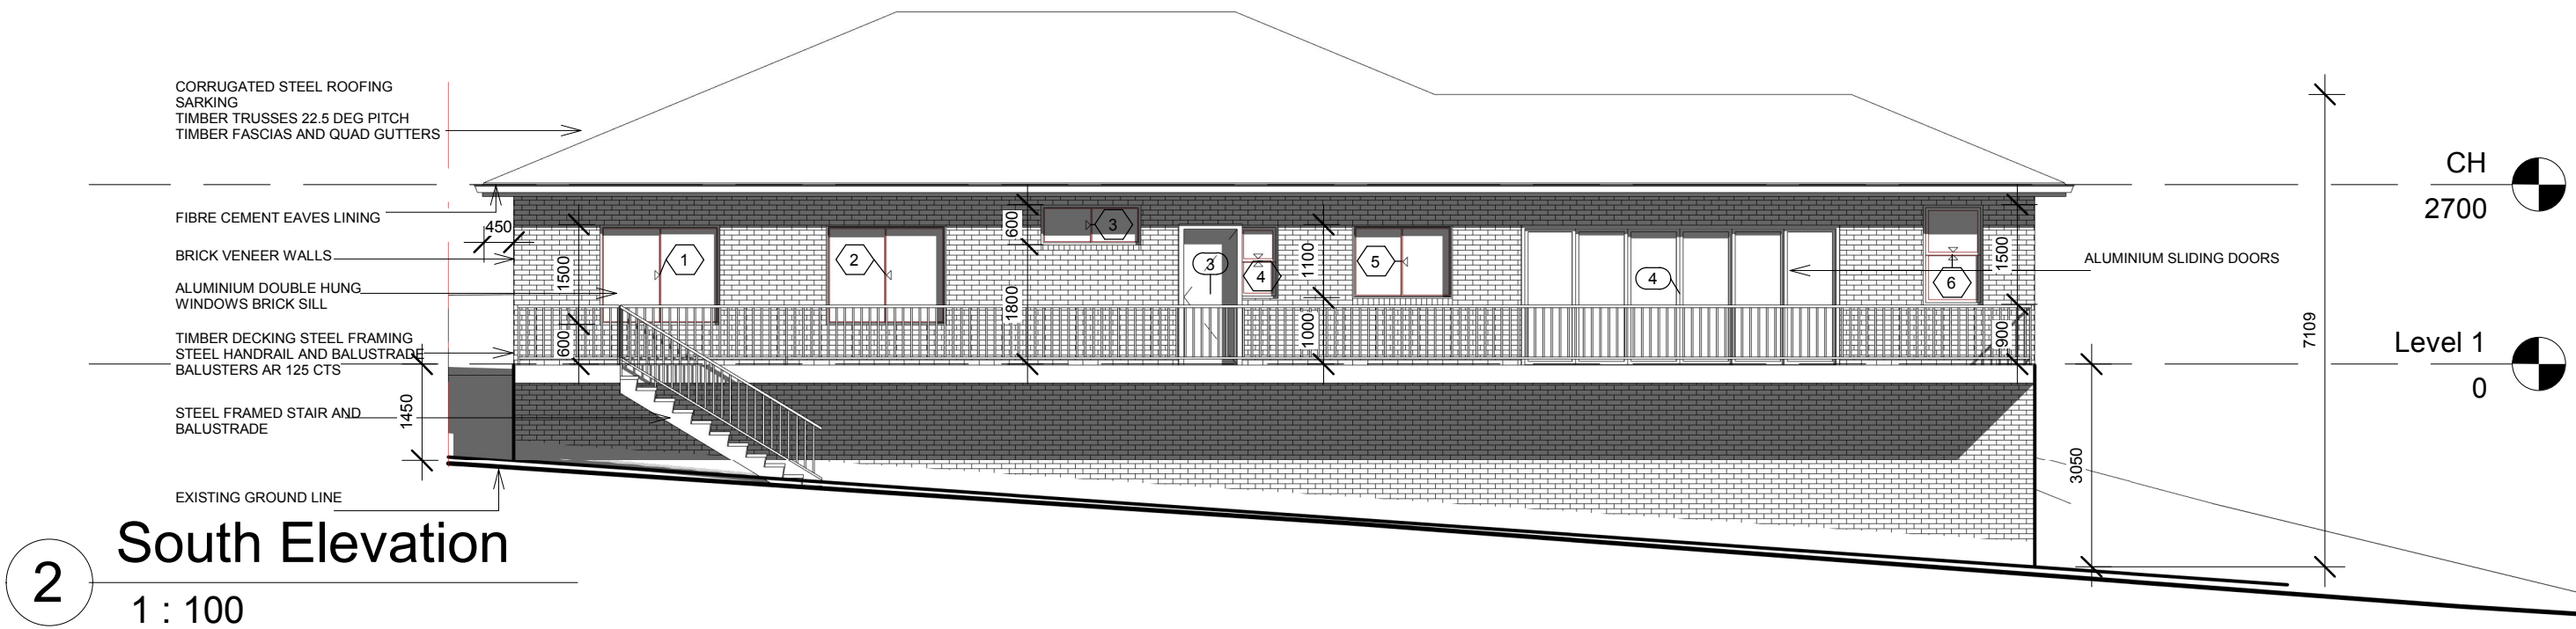

2 South Elevation  
1 : 100

DATE	AMENDMENT	No.	DO NOT SCALE DRAWINGS WALL THICKNESS IS NOMINAL EXECUTE WORK IN ACCORDANCE WITH REQUIREMENTS OF THE N.C.C. AUSTRALIAN STANDARDS, LOCAL COUNCILS AND ALL RELEVANT AUTHORITIES CONFIRM ALL DIMENSIONS ON SITE	ARCHITECT KIM MURRAY ARCHITECT NSW REG No. 5800 17 HOADS ROAD, BENDICK MURRELL NSW 2803 mob. 0401 390 714	CLIENT NAME Hounaida Arja	PROJECT NEW DWELLING 2 Nasmyth Street, Young NSW 2594	NORTH ELEVATION SOUTH ELEVATION		Project number	21-664	DRAWING NUMBER  03
									Date	03.12.21	
									Drawn by	Author	Revision No.
									Checked by	Checker	
									Scale	1 : 100	