


1 East elevation
1 : 100

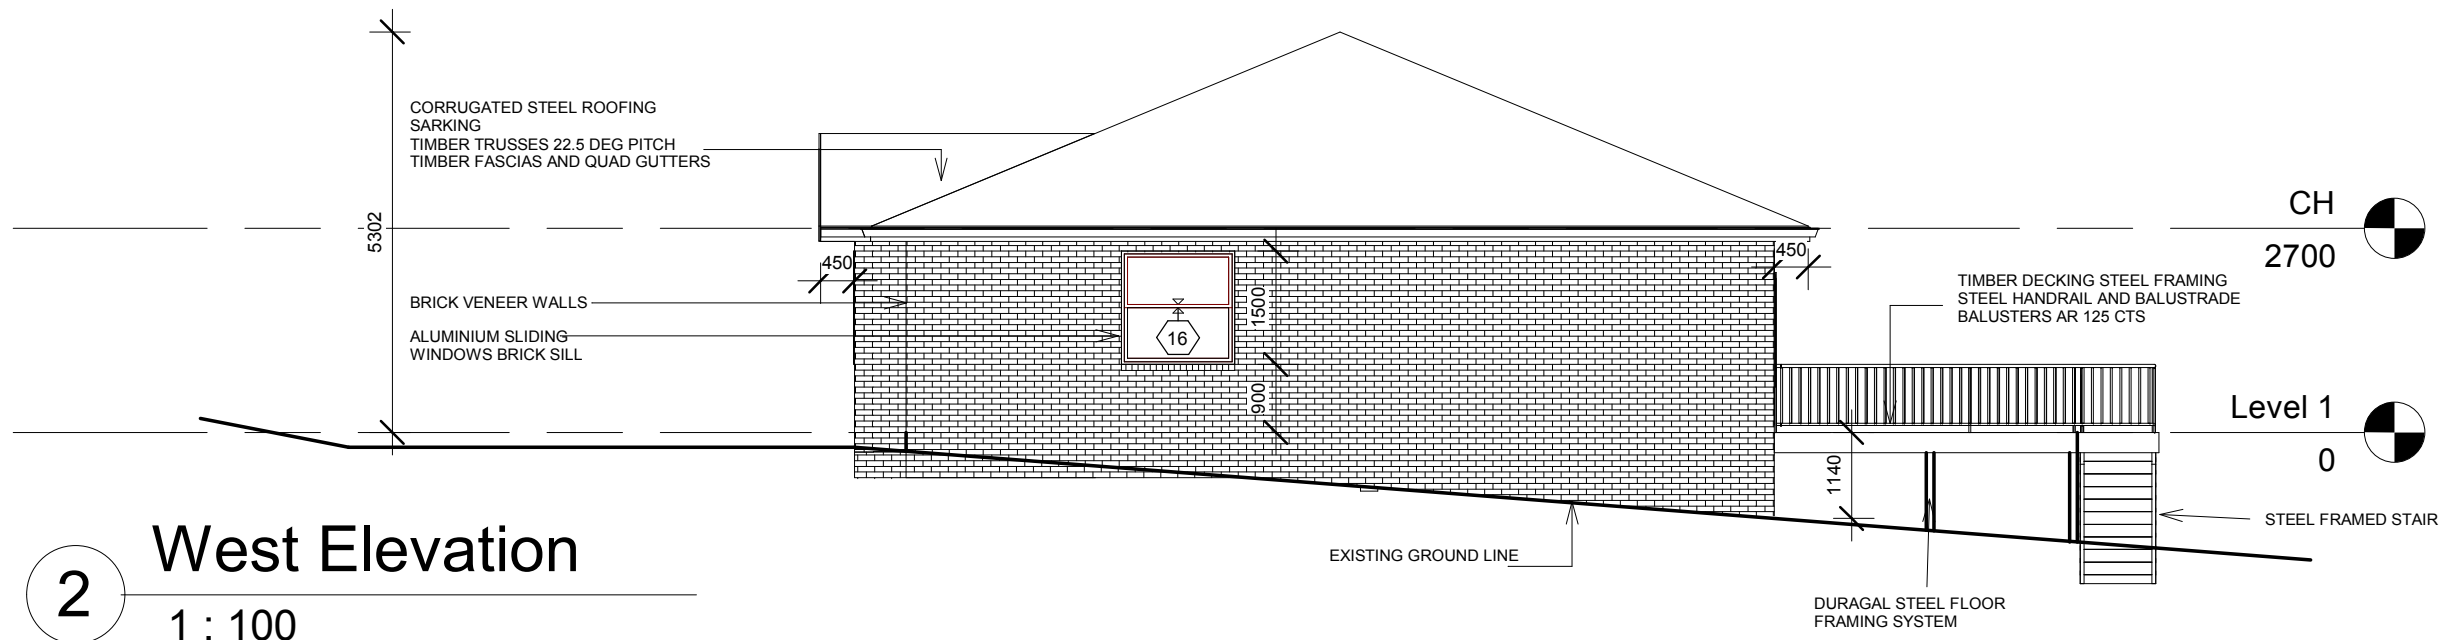

2 West Elevation
1 : 100

DATE	AMENDMENT	No.	DO NOT SCALE DRAWINGS WALL THICKNESS IS NOMINAL EXECUTE WORK IN ACCORDANCE WITH REQUIREMENTS OF THE N.C.C. AUSTRALIAN STANDARDS, LOCAL COUNCILS AND ALL RELEVANT AUTHORITIES CONFIRM ALL DIMENSIONS ON SITE	ARCHITECT KIM MURRAY ARCHITECT NSW REG No. 5800 17 HOADS ROAD, BENDICK MURRELL NSW 2803 mob. 0401 390 714	CLIENT NAME Hounaida Arja	PROJECT NEW DWELLING 2 Nasmyth Street, Young NSW 2594	EAST ELEVATION WEST ELEVATION	Project number 21-664		DRAWING NUMBER 04
								Date 03.12.21	Author	
								Checked by	Checker	Revision No.
								Scale	1 : 100	