PROPOSED DEVELOPMENT - VALHALLA SKI LODGE 31 CANDLE HEATH RD PERISHER VALLEY NSW 2624

Index

-	Notes
330-01-C	Ground Floor Plan
330-02-C	First Floor Plan
330-03-C	Elevations 1 & 2
330-04-C	Elevations 3 & 4
330-05-C	Typical Section & Internal Elevations
330-06-C	Basement Floor Plan
330-07-C	Site Plan

Alterations



Project Details

<u>PROJECT TYPE</u> ALTERATIONS - EXISTING SKI LODGE

Applicant - SOUTHERN BUILDERS Location - 31 CANDLE HEATH RD PERISHER VALLEY NSW 2624

Deposited Plan Number - 1172991

Lot Number - 1

General Notes

- 1. These drawings are copyright and shall remain the property of TZ Design Pty Ltd. Unauthorised amendment, retension, copying and use of these documents, in any form whatsoever, is strictly prohibited.
- 2. These drawings are to be read in conjunction with all other consultants documents.
- 3. All dimensions in millimetres unless noted otherwise. Figured dimensions are to be used in preference to scaling from drawings. Any discrepancies shall be immediately referred to TZ Design. Setting out of the works by the architectural drawings unless noted otherwise.
- 4. Contractor must verify all dimensions on site before commencing any work or making any shop drawings which must be approved before manufacture.
- 5. All workmanship and materials to comply with the Building Code of Australia, relevant Australian Standards, and the requirements of all associated authorities having jurisdiction over the works.
- 6. Refer to the specification. The specification forms part of these drawings.
- 7. These drawings are intended as a guide only. Whilst every care has been taken in the preparation of these documents, no liability is assumed for the material contained herein.
- 8. No warranty is given or implied as to the accuracy of the whole or any part.
- These drawings form part of the proprietor's requirements for the design and construction of this project. The builder may vary the works described in these drawings with the prior approval of TZ Design.
- 10. Contractors should make their own investigations and satisfy themselves with respect to all aspects of the project, including existing conditions, adjoining properties and access to the site.

Specification Notes

GENERAL NOTES

All construction is to be in accordance with the National Construction Code 2019.

Concrete construction is to comply with AS3600.

Masonry construction is to comply with AS3700.

Steel construction is to comply with AS4100.

Timber construction is to comply with AS1720.1, AS1684 and the Timber Framing Code.

Stairs and landings are to comply with Part 3.9.1 of the NCC.

Balustades/Handrails are to comply with Part 3.9.2 of the NCC.

Damp and weatherproofing is to be in accordance with Part 2.2 of the NCC.

WC doors are to comply with the NCC.

Lighting in all areas is to comply with Part 3.8.4 of the NCC

Ventilation is to comply with Part 3.8.5 of the

All dimensions and levels on plans are to be confirmed on site prior to commencing construction.


Where possible all new construction is to match existing when extending and/or renovating.

All dimensions are in millimetres unless noted otherwise.


STRUCTURAL ENGINEERING NOTE

Refer to Structural Engineering Design & Specification for all structural components. Any discrepancies with Architectural Drawings shall be immediately referred to TZ Design.

Erosion/Sediment Control Details

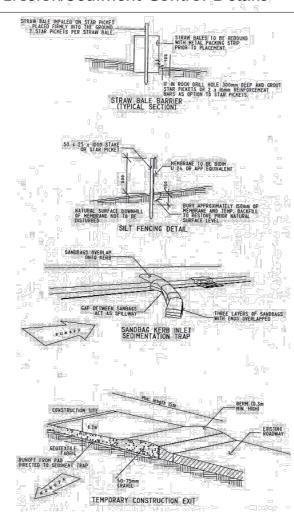



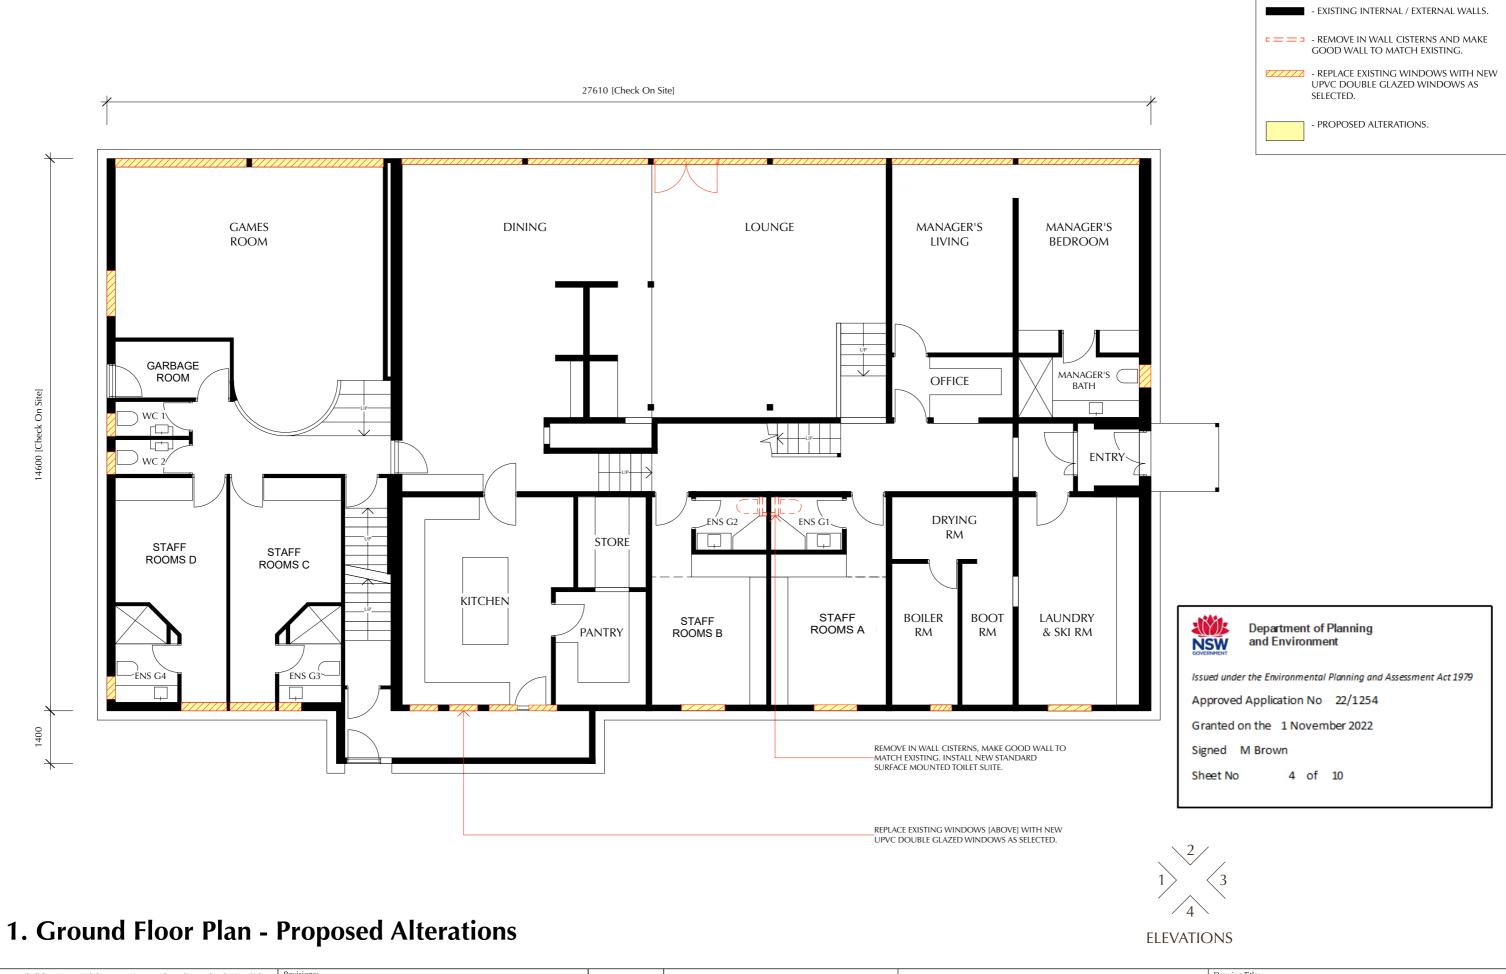

us to a approve denote manuacture.

If dimensions in millimetres unless noted otherwise. Figured dimensions are to be used in preference to scaling om drawing.

This document is copyright and shall remain the property of TZ Design Pty Ltd.

Unauthorised amendment, retention, copying and use of this document, in any form whatsoever, is prohibited. All workmanship and materials to comply with the Building Code of Australia and relevant Australian Standards.

A Floor Plans issued for review. 24.08.21

B Floor Plans revised as discussed. Issued for review. 24.11.21

C Issued for Development Application. 02.12.21

orth



PROPOSED DEVELOPMENT - ALTERATIONS

VALHALLA SKI LODGE


31 CANDLE HEATH RD PERISHER VALLEY NSW 2624

Drawing Title
GROUND FLOOR PLAN
- PROPOSED ALTERATIONS

LEGEND

- PROPOSED ALTERATIONS

Date Scale Drawing No. Revision
12.07.21 1:100 / A3 330-01 C

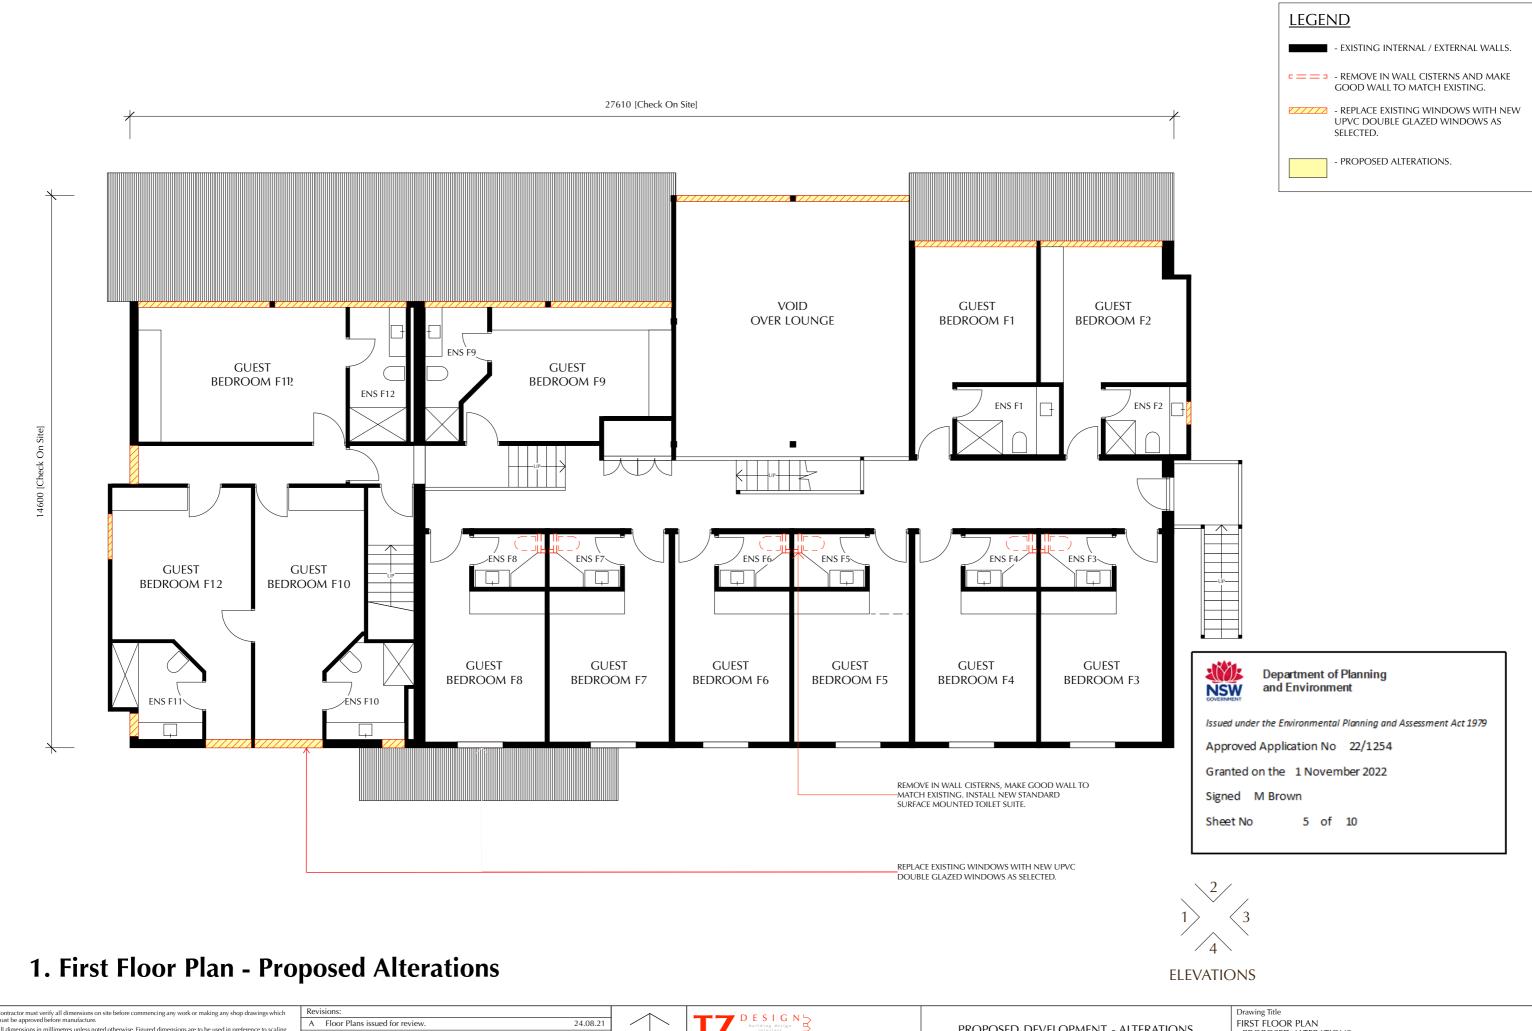

All dimensions in millimetres unless noted otherwise. Figured dimensions are to be used in preference to scaling from drawing.

This document is copyright and shall remain the property of TZ Design Pty Ltd.

Unauthorised amendment, retention, copying and use of this document, in any form whatsoever, is prohibited.

All workmanship and materials to comply with the Building Code of Australia and relevant Australian Standards.

B Floor Plans revised as discussed. Issued for review. 24.11.21 02.12.21 C Issued for Development Application.








PROPOSED DEVELOPMENT - ALTERATIONS VALHALLA SKI LODGE 31 CANDLE HEATH RD PERISHER VALLEY NSW 2624

Drawing Title
FIRST FLOOR PLAN
- PROPOSED ALTERATIONS

- PROPOSED ALTERATIONS					
Date	Scale	Drawing No.	Revision		
12.07.21	1:100 / A3	330-02	C		

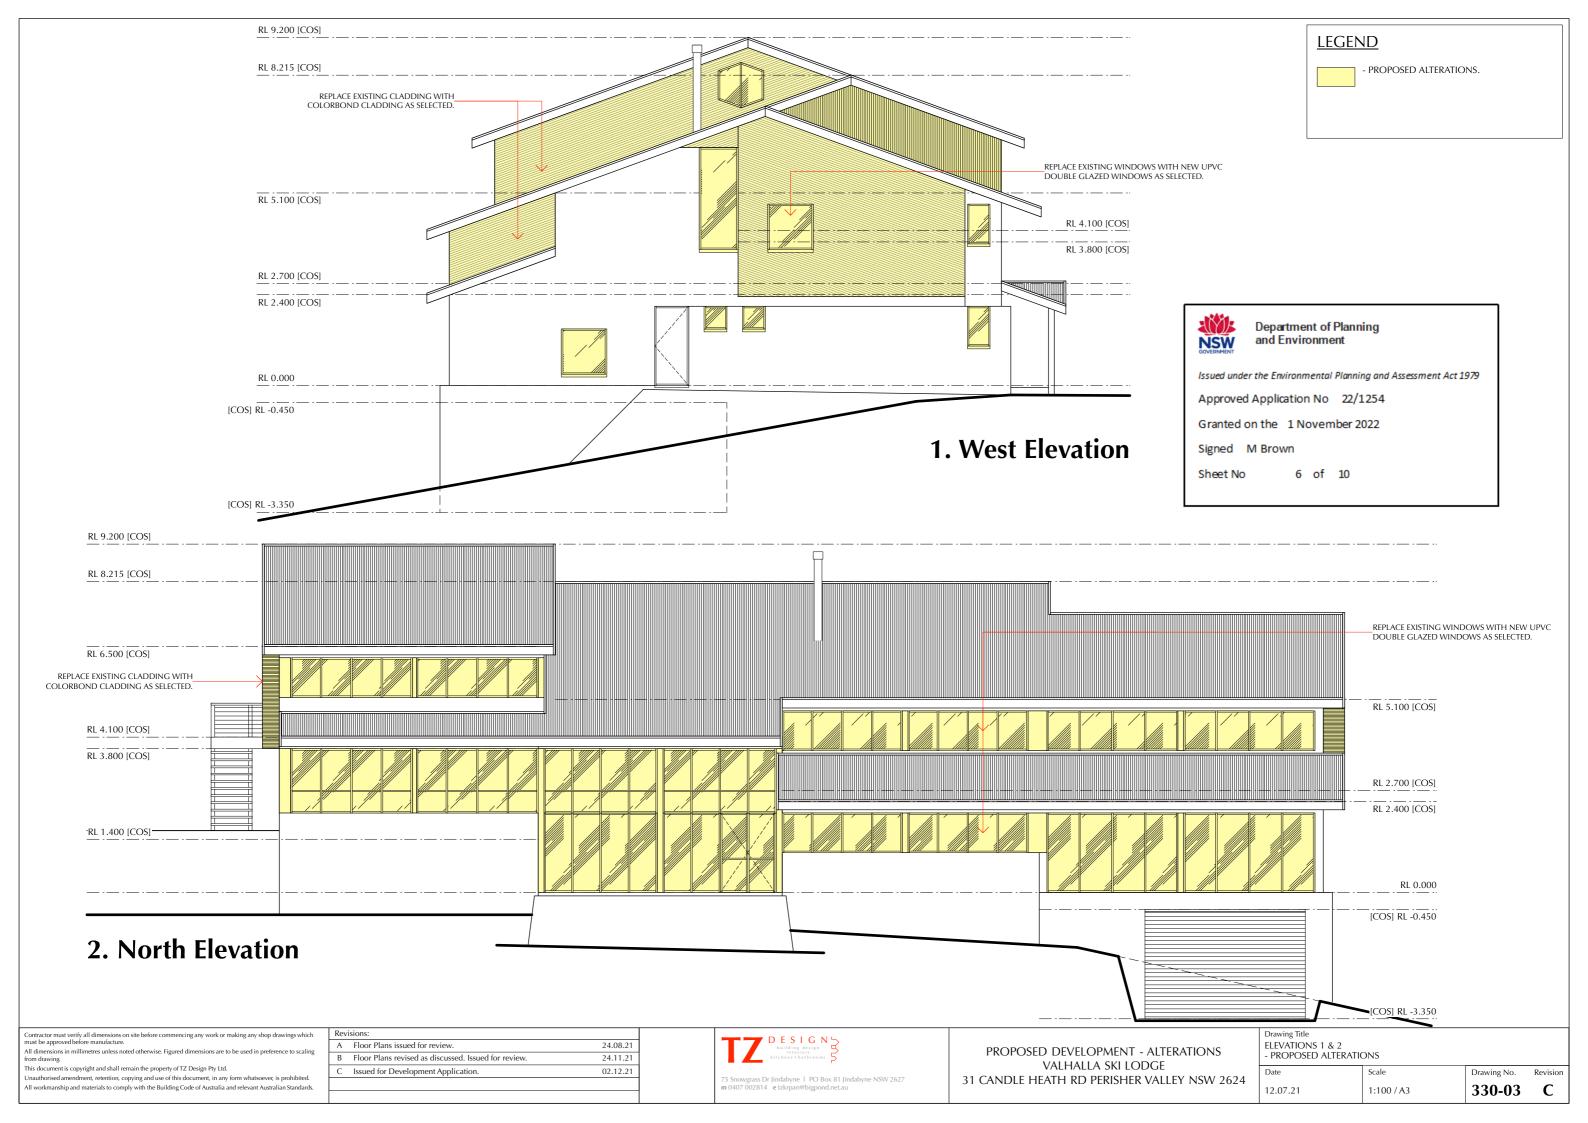

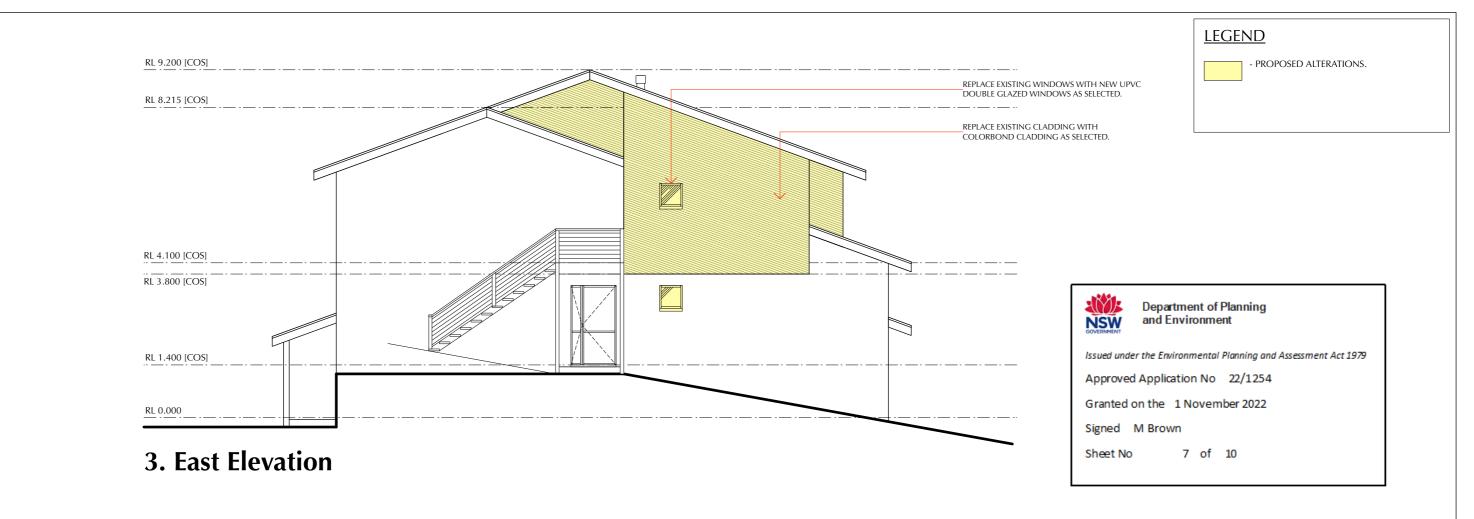

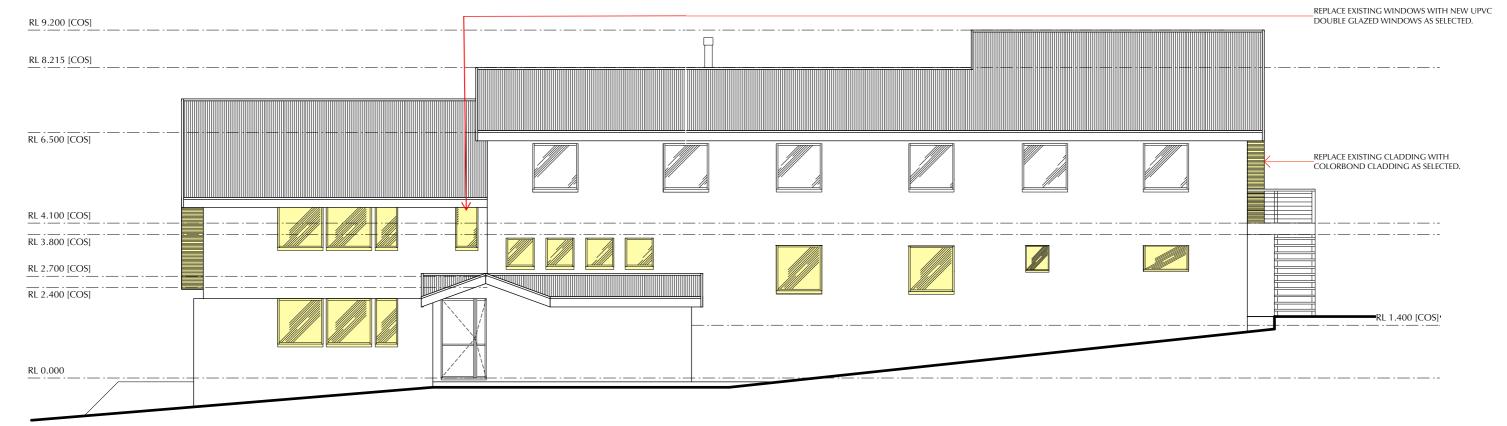

4. South Elevation

Contractor must verify all dimensions on site before commencing any work or making any shop drawings which must be approved before manufacture.

us to a approved decide manufacture.

If dimensions in millimetres unless noted otherwise. Figured dimensions are to be used in preference to scaling om drawing.

This document is copyright and shall remain the property of TZ Design Pty Ltd.

Unauthorised amendment, retention, copying and use of this document, in any form whatsoever, is prohibited.

All workmanship and materials to comply with the Building Code of Australia and relevant Australian Standards.

Α	Floor Plans issued for review.	24.08.2
В	Floor Plans revised as discussed. Issued for review.	24.11.2
С	Issued for Development Application.	02.12.2



PROPOSED DEVELOPMENT - ALTERATIONS


VALHALLA SKI LODGE

31 CANDLE HEATH RD PERISHER VALLEY NSW 2624

Drawing Title				
ELEVATIONS 3 & 4 - PROPOSED ALTERATIO	ONS			
D :	C 1	7	 	 -

 Date
 Scale
 Drawing No.

 12.07.21
 1:100 / A3
 330-04

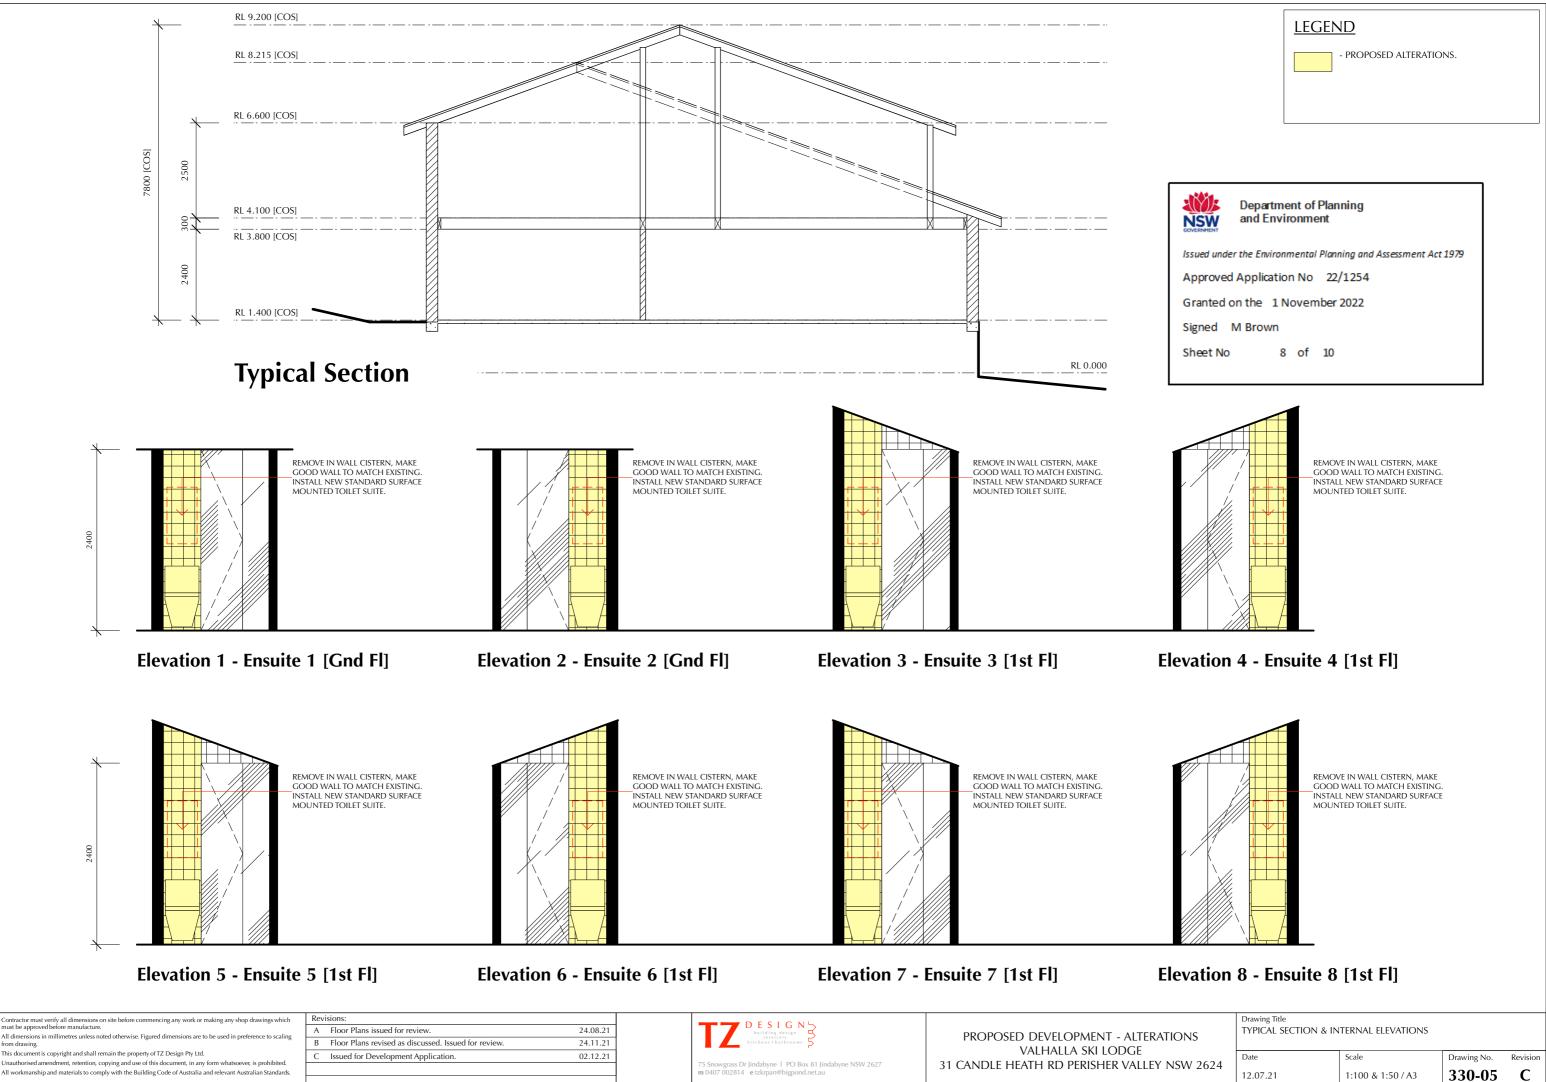


Unauthorised amendment, retention, copying and use of this document, in any form whatsoever, is prohibited. All workmanship and materials to comply with the Building Code of Australia and relevant Australian Standards.

В	Floor Plans revised as discussed. Issued for review.	24.11.2
С	Issued for Development Application.	02.12.2

12.07.21 1:100 & 1:50 / A3

330-05

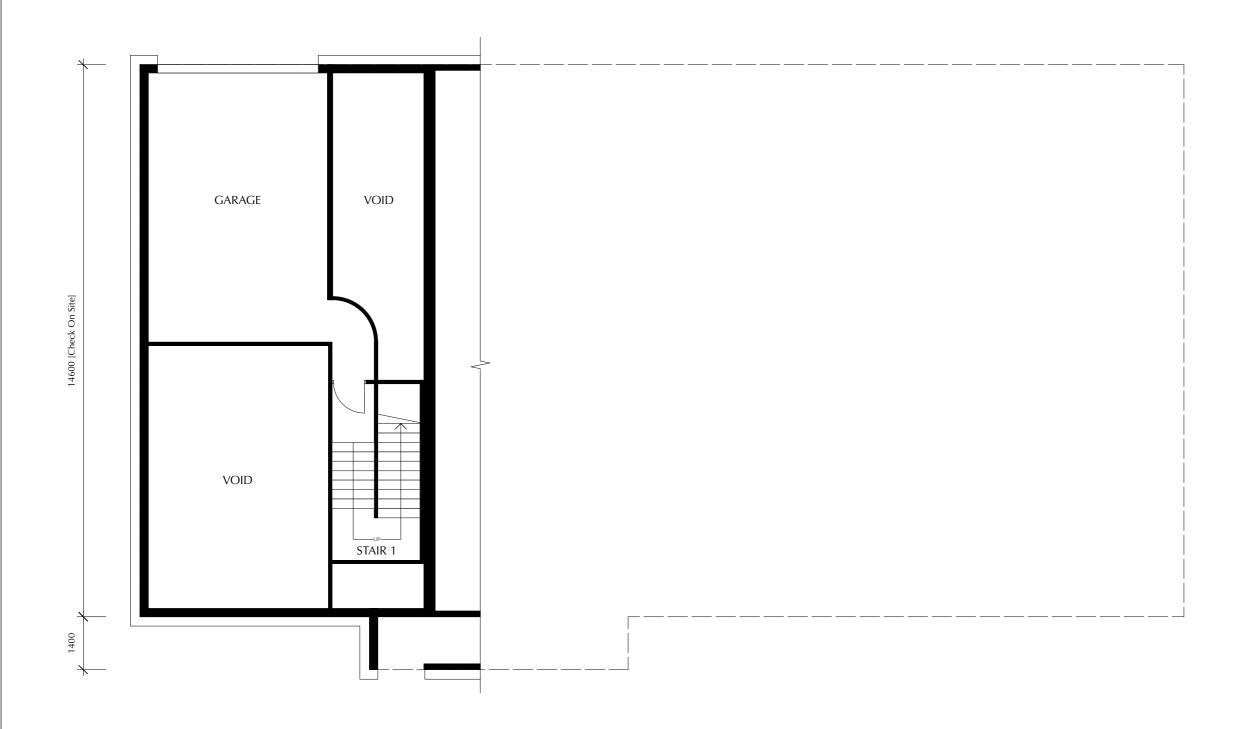



- EXISTING INTERNAL / EXTERNAL WALLS.

□ == □ - REMOVE IN WALL CISTERNS AND MAKE GOOD WALL TO MATCH EXISTING.

- REPLACE EXISTING WINDOWS WITH NEW UPVC DOUBLE GLAZED WINDOWS AS SELECTED.

- PROPOSED ALTERATIONS.

1. Basement Floor Plan - Existing

Contractor must verify all dimensions on site before commencing any work or making any shop drawings which must be approved before manufacture.

All dimensions in millimetres unless noted otherwise. Figured dimensions are to be used in preference to scaling from drawing.

This document is copyright and shall remain the property of TZ Design Pty Ltd.

Unauthorised amendment, retention, copying and use of this document, in any form whatsoever, is prohibited All workmanship and materials to comply with the Building Code of Australia and relevant Australian Standards.

B F	loor Plans revised as discussed. Issued for review.	24.11.2
C I	ssued for Development Application.	02.12.2



PROPOSED DEVELOPMENT - ALTERATIONS VALHALLA SKI LODGE 31 CANDLE HEATH RD PERISHER VALLEY NSW 2624


ELEVATIONS

12.07.21

Drawing Title BASEMENT FLOOR PLA - EXISTING	N		
Date	Scale	Drawing No.	Revi

1:100 / A3

330-06 C

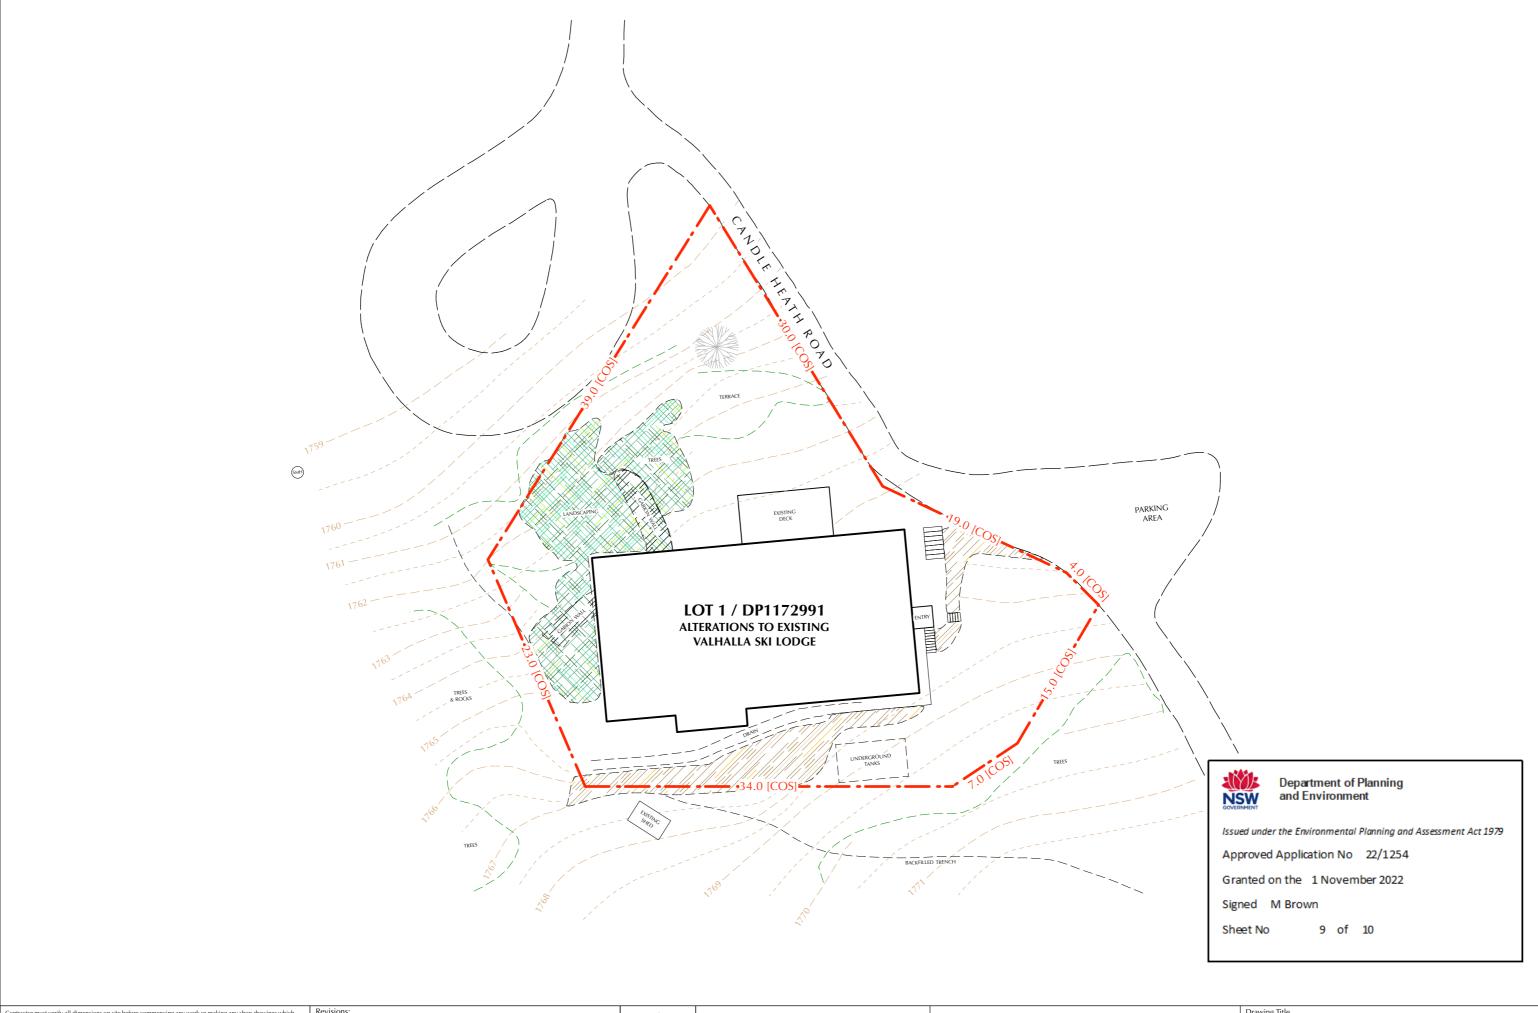

must be approved before manufacture.

All dimensions in millimetres unless noted otherwise. Figured dimensions are to be used in preference to scaling from drawing.

This document is copyright and shall remain the property of TZ Design Pty Ltd.

Unauthorised amendment, retention, copying and use of this document, in any form whatsoever, is prohibited. All workmanship and materials to comply with the Building Code of Australia and relevant Australian Standards.

Rev	isions:	
Α	Floor Plans issued for review.	24.08.21
В	Floor Plans revised as discussed. Issued for review.	24.11.21
С	Issued for Development Application.	02.12.21
D	Site Plan boundaries adjusted as per Lot 1/DP 1172991.	25.01.22





PROPOSED DEVELOPMENT - ALTERATIONS VALHALLA SKI LODGE 31 CANDLE HEATH RD PERISHER VALLEY NSW 2624

Drawing Title			
SITE PLAN			
- EXISTING			
Date	Scale	Drawing No.	Revisio

1:350 / A3

12.07.21

330-07 D