



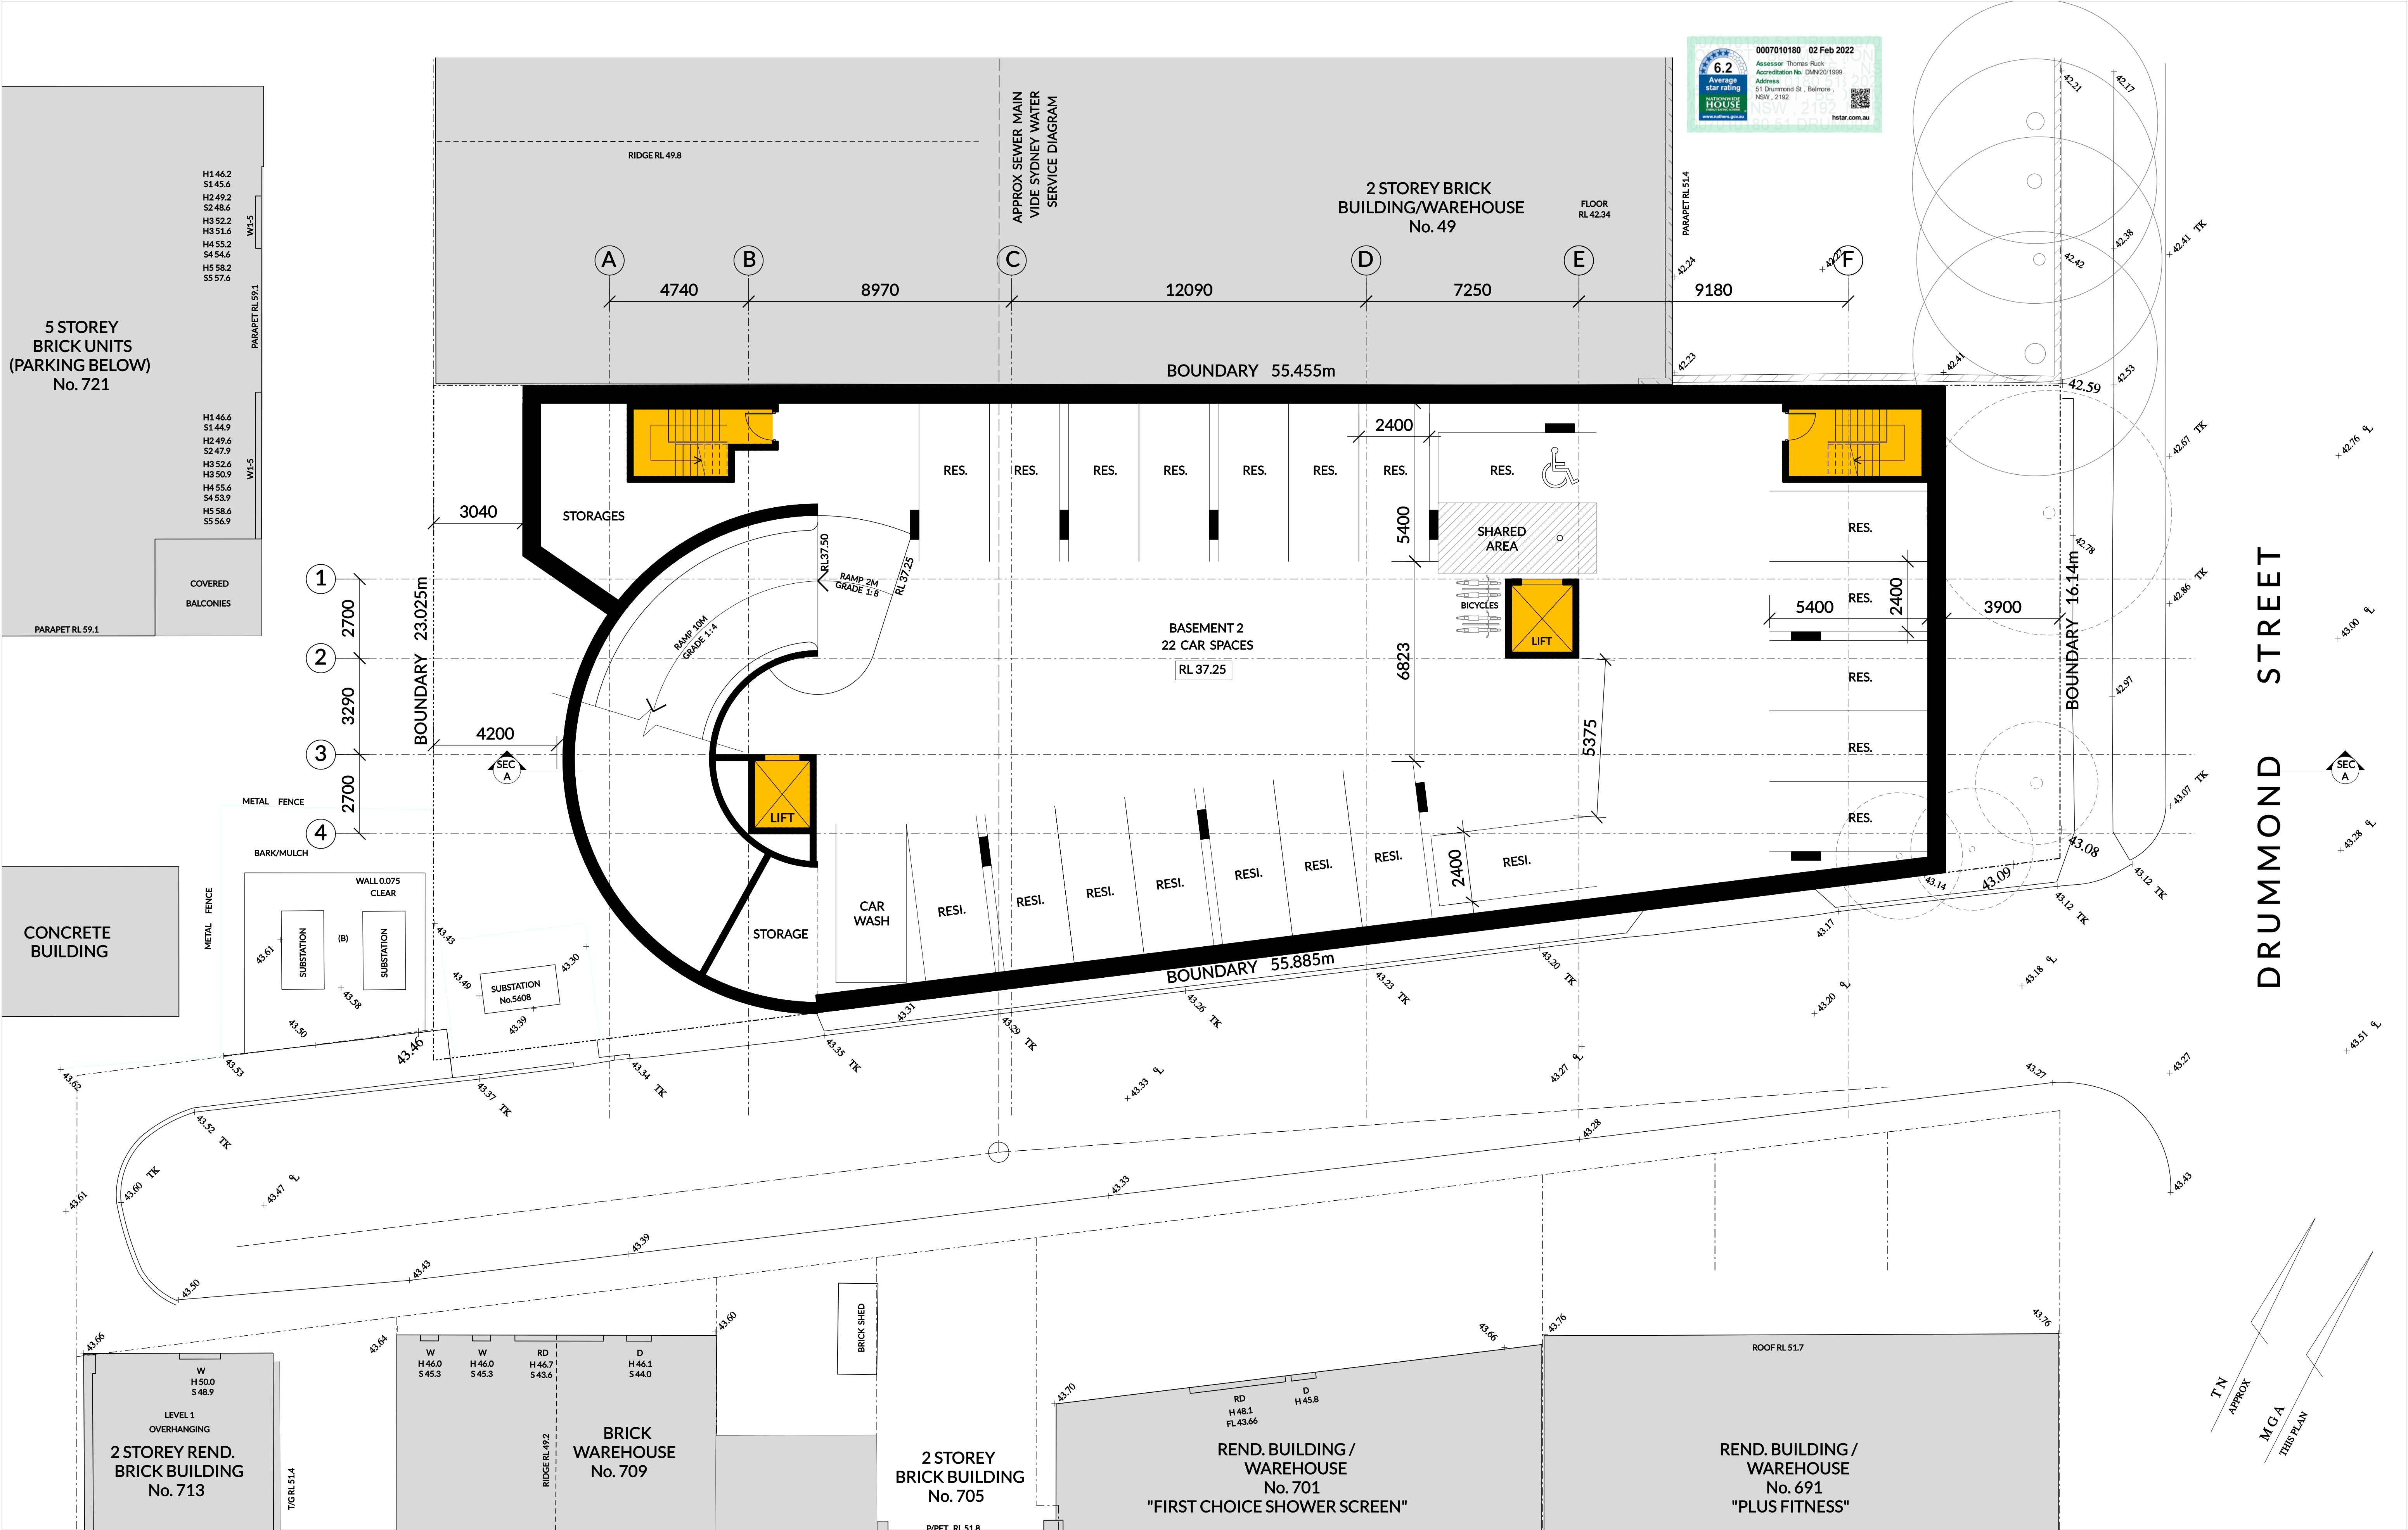



True North		Scale: 1:100 @A1 1:200 @A3		Date Printed: 2/02/2022		Client: -		Architect: LOUCAS ARCHITECTS ABN 92 626 290 122 Level 3, Suite 309, 7-9 Gibbons St, Redfern NSW, Australia Tel: (02) 8052 9600 Email: admin@loucasarc.com.au Nominated Architect: Jim Apostolou 7490		Project Details: RESIDENTIAL DEVELOPMENT Project Address: 51 DRUMMOND STREET, BELMORE		Drawing Title: BASEMENT 2 FLOOR PLAN		Project Number: Pn-21010 Drawing Status: AUTHORITY APPROVAL		Drawing Number: A-0800 Issue: B		PLOT GENERATED BY LOUCAS ARCHITECTS THIS DRAWING IS AN UNCONTROLLED COPY UNLESS STAMPED OTHERWISE THIS DRAWING SHOULD BE READ IN CONJUNCTION WITH ALL RELEVANT CONTRACTS, SPECIFICATION, REPORTS AND DRAWINGS COPYRIGHT OF THIS DRAWING IS VESTED IN LOUCAS ARCHITECTS	
-------------------	--	-----------------------------------	--	---------------------------------------	--	-------------------------	--	---	--	---	--	--	--	---	--	---	--	---	--

H:\Pn_21010_51 Drummond St Belmore\Drawings\05 Microstation\01 DAI\PLOT\A-0800_Basement 2 floor plan.dgn

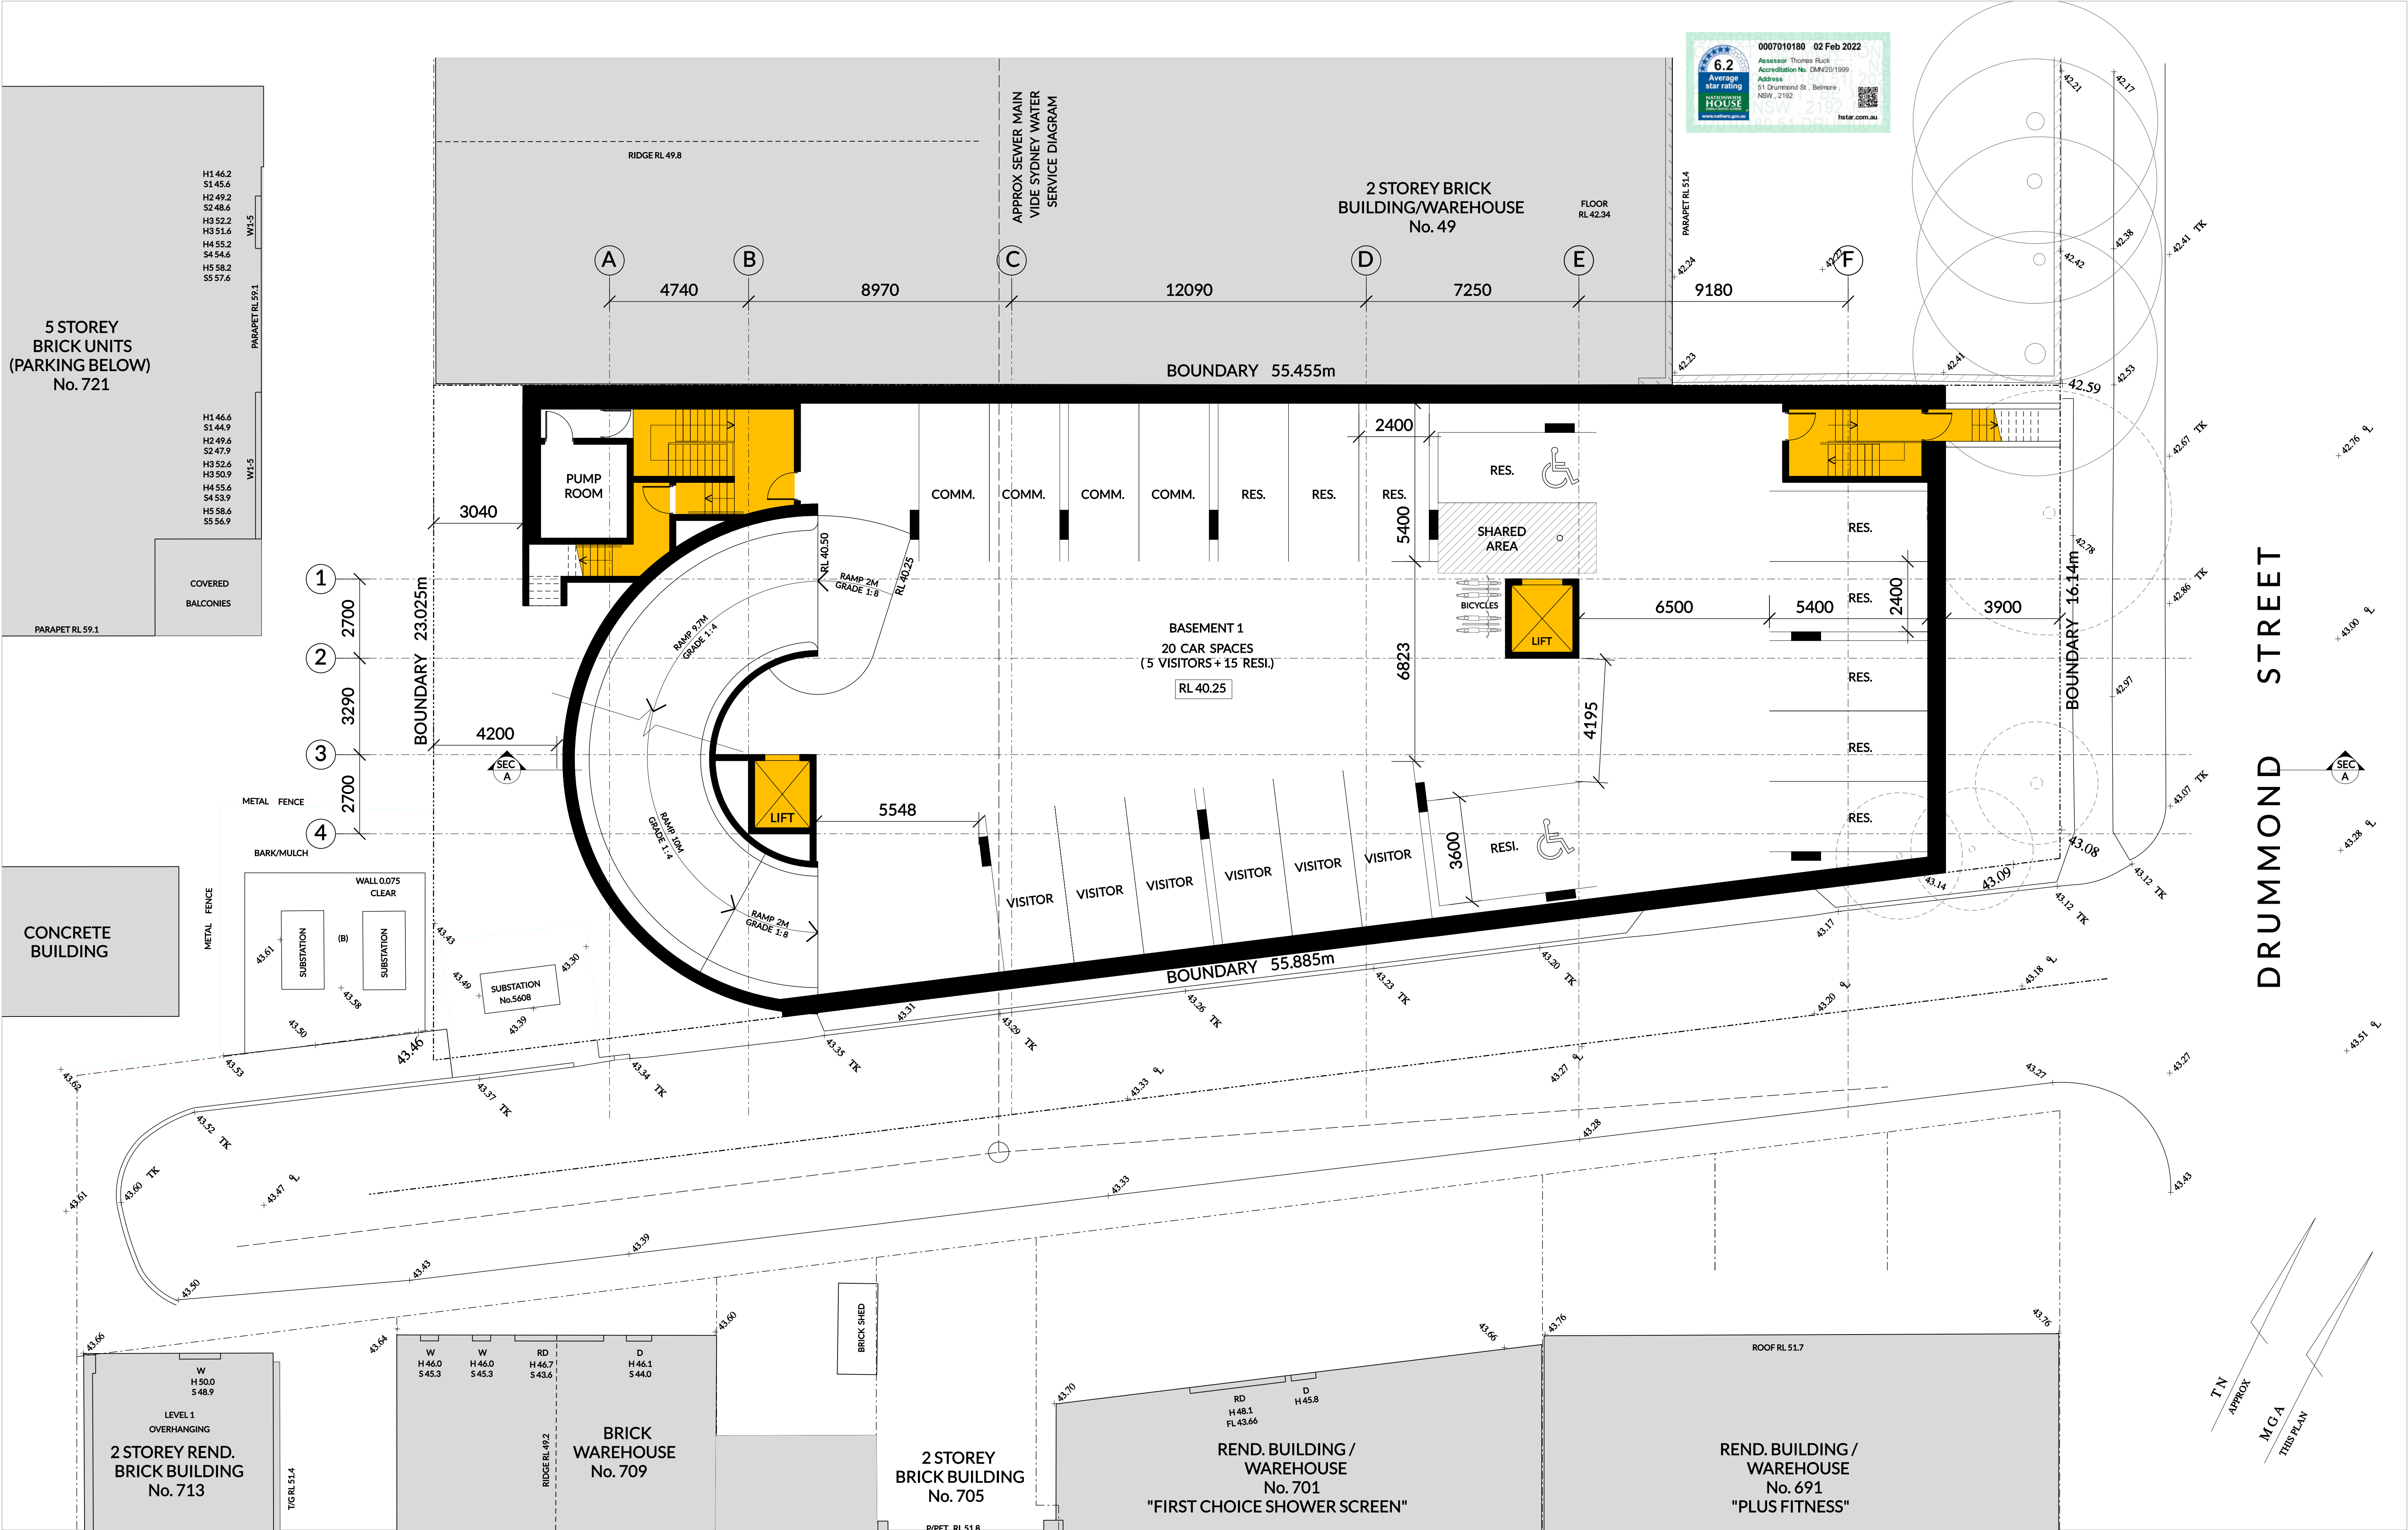

True North		Scale: 1:100 @A1 1:200 @A3				Client: -		Architect: LOUCAS ARCHITECTS ABN 92 626 290 122 Level 3, Suite 309, 7-9 Gibbons St, Redfern NSW, Australia Tel: (02) 8052 9600 Email: admin@loucasarc.com.au Nominated Architect: Jim Apostolou 7490		Project Details: RESIDENTIAL DEVELOPMENT Project Address: 51 DRUMMOND STREET, BELMORE		Drawing Title: BASEMENT 1 FLOOR PLAN		Project Number: Pn-21010		Drawing Number: A-0900	
Date Printed: 2/02/2022		B ISSUE TO COUNCIL (DA SUBMISSION)		HE 28.01.2022		TL 09.07.2021		APPD DATE		Level 3, Suite 309, 7-9 Gibbons St, Redfern NSW, Australia Tel: (02) 8052 9600 Email: admin@loucasarc.com.au				Issue: B			
		A ISSUE TO CLIENT										Project Status: AUTHORITY APPROVAL					
		ISSUE REVISION DESCRIPTION		APPD DATE								PLOT GENERATED BY LOUCAS ARCHITECTS THIS DRAWING IS AN UNCONTROLLED COPY UNLESS STAMPED OTHERWISE THIS DRAWING SHOULD BE READ IN CONJUNCTION WITH ALL RELEVANT CONTRACTS, SPECIFICATION, REPORTS AND DRAWINGS COPYRIGHT OF THIS DRAWING IS VESTED IN LOUCAS ARCHITECTS					

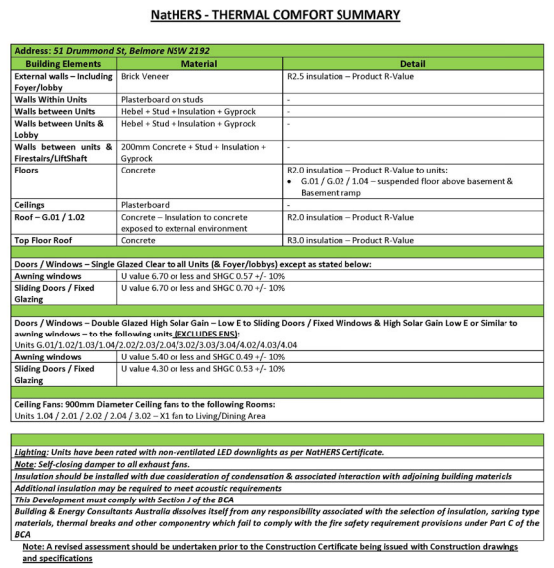

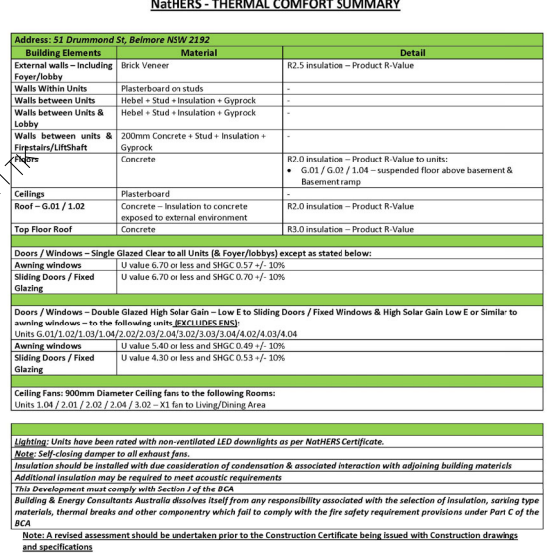

BASIX COMMITMENTS NOTES					
* TO BE READ IN CONJUNCTION WITH APPROVED BASIX REPORT *					
WATER	Appliances	ENERGY	REFER TO APPROVED BASIX	Alternative Energy COMMON AREAS	
Features	All Shower Heads + star 4.5 tap+10/10/10	All toilet flushing systems 4 star	All kitchen taps 6 star	All bathroom taps 6 star	
Appliances:	Dishwashers: 5 star water rating – all units Clothes Washers: 3.5 star water rating to Units 6.0 / 6.02 / 1.04 / 1.05 / 1.06 Hot water system: Central Gas Instantaneous – Refer to approved BASIX Bathroom ventilation system: Individual fan, ducted to facade or roof manual switch on/off Kitchen ventilation system: Individual fan, ducted to facade or roof manual switch on/off Laundry ventilation system: Individual fan, ducted to facade or roof manual switch on/off Cooling system: air-conditioning 1 Phase – EER 3.0 – 3.5 – Zoned Heating system: air-conditioning 1 Phase – EER 3.0 – 3.5 – Zoned Artificial lighting: As per BASIX Natural lighting: As per BASIX Appliances: Gas cooking & electric oven Dishwashers: 3.5 star energy rating Clothes Dryers: 5 Star				
Alternative Energy COMMON AREAS	A photovoltaic system with the capacity to generate at least 5 peak kilowatts of electricity must be provided as per BASIX Refer to approved BASIX cert				

NATHERS - THERMAL COMFORT SUMMARY		
Address: 31 Drummond St, Belmore NSW 2192		
Building Elements	Material	Detail
External walls - including foyer/lobby	Brick Veneer	R2.5 insulation – Product R-Value
Walls within Units	Plasterboard on studs	-
Walls between Units & Lobby	Refrat + Stud + Insulation + Gypsum	-
Walls between units & separating/entrance	200mm Concrete + Stud + Insulation + Gypsum	-
Floors	Concrete	R2.0 insulation – Product R-Value to walls: • 6.00 / 6.00 / 2.04 – suspended floor above basement & Basement ramp
Ceilings	Plasterboard	-
Roof – 0.04 / 1.02	Concrete – Insulation to concrete exposed to external environment	R2.0 insulation – Product R-Value
Top Floor Roof	Concrete	R3.0 insulation – Product R-Value
Doors / Windows – Single Glazed Clear to all Units (8 Foyer/Lobby) except as stated below:		
Fixed Windows	U value 6.70 or less and SHGC 0.32 +/- 10%	
Sliding Doors / Fixed Glazing	U value 6.70 or less and SHGC 0.32 +/- 10%	
Doors / Windows – Double Glazed High Solar Gain – Low E to Sliding Doors / Fixed Windows & High Solar Gain Low E or Similar to existing windows – to the following units: EXCLUDED UNITS		
Units 6.01 / 6.02 / 6.03 / 6.04 / 23.41 /		



0007010180 02 Feb 2022

Assessor Thomas Ruck
Accreditation No. DMVN20/1999
Address
 51 Drummond St , Belmore ,
 NSW , 2192



hstar.com.au

This architectural elevation drawing shows a building facade with various levels and materials. The drawing includes a grid system with vertical lines labeled A through F and horizontal lines labeled L1 through L4. Key annotations include:

- Vertical Levels (Right Side):**
 - ROOF TOP: RL 59.85
 - L4: RL 56.70
 - L3: RL 53.65
 - L2: RL 50.60
 - L1: RL 47.55
 - GROUND FLOOR: RL 43.35
 - BASEMENT 1 FLOOR: RL 40.25
 - BASEMENT 2 FLOOR: RL 37.25
- Horizontal Dimensions (Top):**
 - A to B: 4740
 - B to C: 8970
 - C to D: 12090
 - D to E: 7250
 - E to F: 9180
- Material Callouts:**
 - CG (Clay Tiles)
 - PG (Paving)
 - FB1 (Brickwork)
 - FB2 (Brickwork)
 - R1 (Roofing)
 - R3 (Roofing)
 - AF1 (Asphalt)
- Other Annotations:**
 - FW1 (Fence Wall)
 - RL 59.85 (Roof Level)
 - RL 62.55 (Roof Level)
 - RL 63.35 (LIFT OVER-RUN)
 - NGL 43.33 (Natural Ground Level)
 - NGL 43.14 (Natural Ground Level)
 - 16520 (Height dimension)
 - 16710 (Height dimension)
 - 3150, 3050, 3050, 3050, 4200, 3100, 3000 (Vertical dimensions)

SOUTH ELEVATION - DRUMMOND LANE
Scale 1:200 @ A3


Scale: 1:100 @A1 1:200 @A3						Client: - Level 3, Suite 309, 7-9 Gibbons St, Redfern NSW, Australia		Architect: LOUCAS ARCHITECTS ABN: 92 626 290 122 Level 3, Suite 309, 7-9 Gibbons St, Redfern NSW, Australia Tel: (02) 8052 9600 Email: admin@loucasarc.com.au		Project Details: RESIDENTIAL DEVELOPMENT Project Address: 51 DRUMMOND STREET, BELMORE		Drawing Title: ELEVATIONS 02		Project Number: Pn-21010		Drawing Number: A-2100	
Date Printed: \$DATE\$		B ISSUE TO COUNCIL (DA SUBMISSION)		HE 28.01.2022		Tel: (02) 8052 9600 Email: admin@loucasarc.com.au		Nominated Architect: Jim Apostolou 7490						Drawing Status: AUTHORITY APPROVAL		Issue: B	
		A ISSUE TO CLIENT		TL 09.07.2021										PLOT GENERATED BY LOUCAS ARCHITECTS. THIS DRAWING IS AN UNCONTROLLED COPY UNLESS STAMPED OTHERWISE. THIS DRAWING SHOULD BE READ IN CONJUNCTION WITH ALL RELEVANT CONTRACTS, SPECIFICATIONS, REPORTS AND DRAWINGS. COPYRIGHT OF THIS DRAWING REQUESTED BY LOUCAS ARCHITECTS			
		ISSUE REVISION DESCRIPTION		APP'D DATE													

BASIX COMMITMENTS NOTES					
* TO BE READ IN CONJUNCTION WITH APPROVED BASIX REPORT *					
WATER					
Features	All Showers: 5.5 gpm/1.6 L/min	All toilet Flushing systems: 4.5 gpm/1.6 L/min	All kitchen taps: 6 gpm/1.6 L/min	All bathroom taps: 6 gpm/1.6 L/min	
Appliances:	Dishwasher: 3.5 gpm water rating - all units Dishwasher: 3.5 gpm water rating to be less than $0.60 / 1.00 / 1.00 / 1.06$ Hot water system: Centa Gas Water Heating – Refer to approved BASIX				
ENERGY	Bathroom ventilation system: Individual fan, ducted to fluepipe or roof manual switch on/off Kitchen ventilation system: Individual fan, ducted to fluepipe or roof manual switch on/off Ventilation system: Individual fan, ducted to fluepipe or roof manual switch on/off Cooling system: air conditioning 1 Phase – ER 3.0 – 3.5 – Zoned Heating system: air conditioning 1 Phase – ER 3.0 – 3.5 – Zoned Artificial lighting: As per BASIX Natural lighting: As per BASIX Appliances: Gas cooktop & electric oven rating Dishwasher: 3.5 gpm energy rating Clothes Dryer: 2 star 1 photovoltaic system with the capacity to generate at least 3 peak kilowatts of electricity must be provided as per BASIX Refer to approved BASIX report				
Alternative Energy					
COMMON AREAS					

NatHERS - THERMAL COMFORT SUMMARY

[illegible]

SCHEDULE OF COLOURS & FINISHES:

 	R1 RENDER & PAINT WHITE COLOUR
	R3 RENDER & PAINT DULUX TIMELESS GREY
	FB1 AUSTRAL BRICKS URBAN ONE PEPPER OR SIMILAR
	FB2 AUSTRAL BRICKS CASTELLANA (WHITE) OR SIMILAR
	FW1 FEATURE WALL 1 DARK GREY METAL CLADDING
	CG CLEAR GLASS GLAZING / BALUSTRADE
	PG PRIVACY GLASS GLAZING
	AF1 ALUMINIUM FRAME POWDERCOAT FINISH CHARCOAL GREY COLOUR

Scale 1:200 @ A3

[illegible]


BASIX COMMITMENTS NOTES				
* TO BE READ IN CONJUNCTION WITH APPROVED BASIX REPORT *				
WATER	All Shower Heads	All toilet flushing systems	All kitchen taps	All bathroom taps
Appliances:	4 star (4.3 hot+4.2 cold)	4 star	6 star	6 star
ENERGY	Dishwashers - 5 star water rating - all units Clothes Washers - 3.5 star water rating to Units G.01 / G.02 / L.04 / L.05 / L.06 Hot water system: Central Gas Instantaneous - Refer to approved BASIX Bathroom ventilation system: Individual fan, ducted to facade or roof manual switch on/off Kitchen ventilation system: Individual fan, ducted to facade or roof manual switch on/off Country ventilation system: Individual fan, ducted to facade or roof manual switch on/off Cooling system: air-conditioning 1 Phase - EER 3.0 - 3.5 - Zoned Heating system: air-conditioning 1 Phase - EER 3.0 - 3.5 - Zoned Artificial lighting: As per BASIX Natural lighting: As per BASIX Appliances: Gas cooktop & electric oven Dishwashers: 3.5 star energy rating Clothes Dryers: 2 Star			
Alternative Energy COMMON AREAS	A photovoltaic system with the capacity to generate at least 5 peak kilowatts of electricity must be provided as per BASIX Refer to approved BASIX cert			

NATHERS - THERMAL COMFORT SUMMARY		
Address: 51 Drummond St, Belmore NSW 2192		
Building Elements	Material	Detail
External walls - including	Brick Veneer	R2.5 insulation - Product R Value
Foyer/Lobby	Plasterboard on studs	-
Walls Within Units	Insul + Stud + Insulation + Gypsum	-
Walls between Units	Insul + Stud + Insulation + Gypsum	-
Walls between Units & Lobby	200mm Concrete + Stud + Insulation + Gypsum	-
Floors	Concrete	R2.0 insulation - Product R Value to units: • G.01 / G.02 / L.04 - suspended floor above basement & Basement ramp.
Ceilings	Plasterboard	R2.0 insulation - Product R Value
Roof - G.01 / L.02	Concrete - Insulation to concrete exposed to external environment	R1.0 insulation - Product R Value
Top Floor Roof	Concrete	R1.0 insulation - Product R Value
Doors / Windows - Single Glazed Clear to all Units (kitchens/lobbies) except as stated below:		
Awning windows	U value 5.20 or less and SHGC 0.37 +/- 10%	
Sliding Doors / Fixed Glazing	U value 6.70 or less and SHGC 0.70 +/- 10%	
Doors / Windows - Double Glazed High Solar Gain - Low E to Sliding Doors / Fixed Windows & High Solar Gain Low E or Similar to awning windows - to the following units: (G.01/G.02/L.04)		
Units G.01 / G.02 / L.04	U value 5.20 or less and SHGC 0.37 +/- 10%	
Awning windows	U value 5.40 or less and SHGC 0.63 +/- 10%	
Sliding Doors / Fixed Glazing	U value 6.30 or less and SHGC 0.53 +/- 10%	
Ceiling Fans: 900mm Diameter Ceiling fans to the following Rooms:		
Units 1,04, 2,01, 2,02, 2,03, 2,04, 2,05 - 11 fans to Living/Dining Area		
Lighting: Units have been rated with non-ventilated LED downlights as per NATHERS Certificate.		
Notes: Self-climbing design to all external fans		
Insulation should be installed with due consideration of condensation & associated interaction with adjoining building materials		
Additional insulation may be required to meet acoustic requirements		
This Development must comply with Section 1 of the BCA		
Building & Energy Considerations: Structural design shall give due responsibility associated with the selection of insulation, roofing type materials, thermal breaks and other components which fail to comply with the fire safety requirements provisions under Part C of the BCA		
Note: A revised assessment should be undertaken prior to the Construction Certificate being issued with Construction drawings and specifications		



SCHEDULE OF COLOURS & FINISHES:

R1 RENDER & PAINT WHITE COLOUR	FW1 FEATURE WALL 1 DARK GREY METAL CLADDING
R3 RENDER & PAINT DULUX TIMELESS GREY	CG CLEAR GLASS GLAZING / BALUSTRADE
FB1 AUSTRAL BRICKS URBAN ONE PEPPER OR SIMILAR	PG PRIVACY GLASS GLAZING
FB2 AUSTRAL BRICKS CASTELLANA (WHITE) OR SIMILAR	AF1 ALUMINIUM FRAME POWDERCOAT FINISH CHARCOAL GREY COLOUR

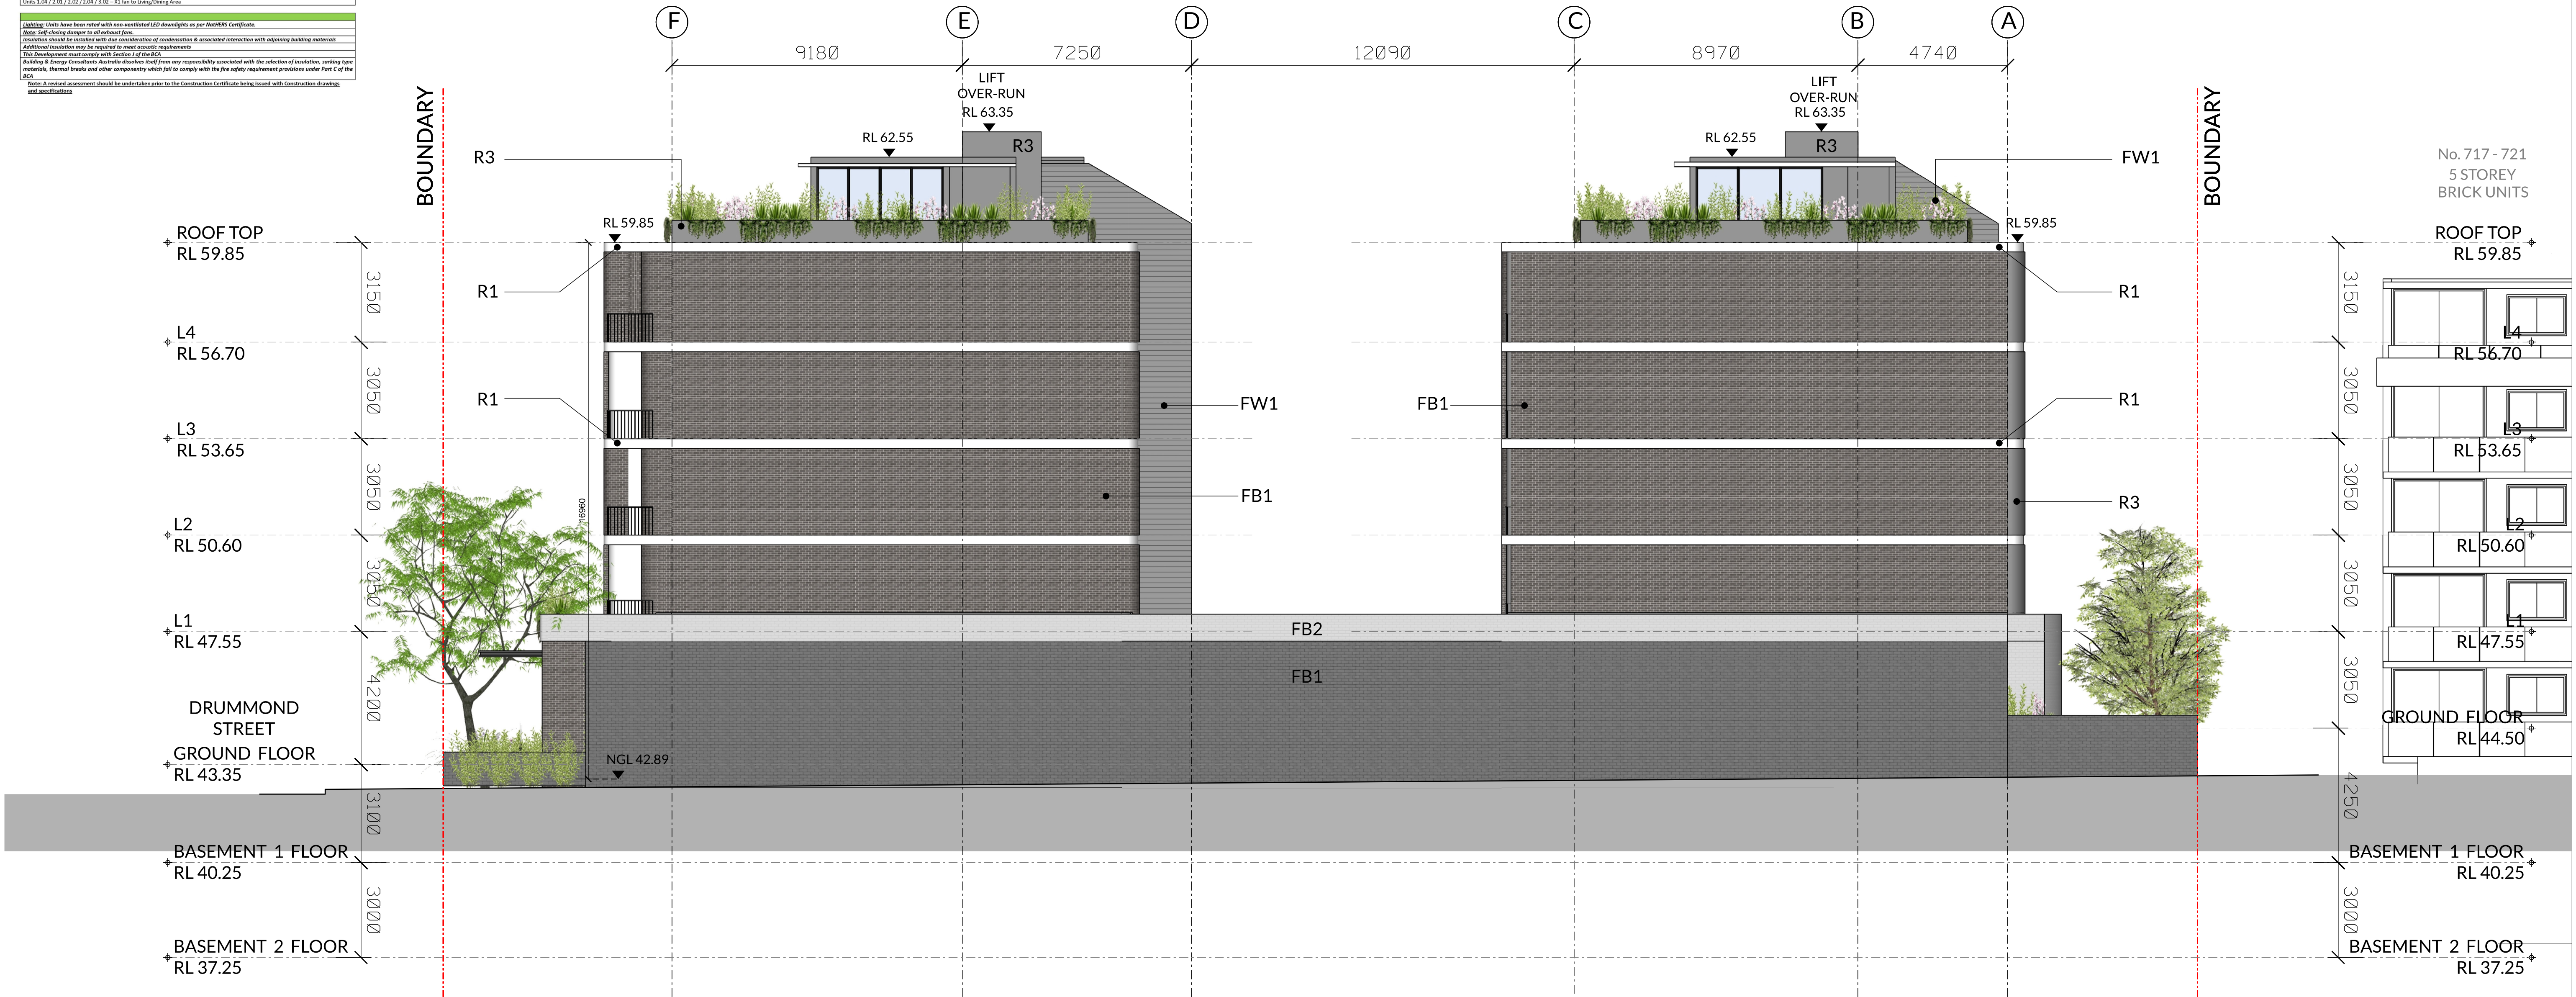

01 NORTH ELEVATION
Scale 1:200 @ A3

Scale: 1:100 @ A1 1:200 @ A3						Client: -	Architect: LOUCAS ARCHITECTS ABN 92 626 290 122 Level 3, Suite 309, 7-9 Gibbons St, Redfern NSW, Australia Tel: (02) 8052 9600 Email: admin@loucasarc.com.au Nominated Architect: Jim Apostolou 7490	Project Details: RESIDENTIAL DEVELOPMENT Project Address: 51 DRUMMOND STREET, BELMORE	Drawing Title: ELEVATIONS 04	Project Number: Pn-21010 Drawing Status: AUTHORITY APPROVAL	Drawing Number: A-2300 Issue: B
Date Printed: \$DATE\$	B A ISSUE	ISSUE TO COUNCIL (DA SUBMISSION) ISSUE TO CLIENT REVISION DESCRIPTION	HE TL APPD	28.01.2022 09.07.2021 DATE		Tel: (02) 8052 9600 Email: admin@loucasarc.com.au					PLUT GENERATED BY LOUCAS ARCHITECTS THE DRAWING IS AN UNCONTROLLED COPY UNLESS STAMPED OTHERWISE THIS DRAWING IS NOT TO BE USED IN ANY OTHER PROJECT WITHOUT THE WRITTEN AUTHORITY OF LOUCAS ARCHITECTS

6.2

Average star rating

NATIONWIDE HOUSE

hstar.com.au

0007010180 02 Feb 2022


Assessor Thomas Ruck

Accreditation No. DMN/20/1999

Address

51 Drummond St , Belmore , NSW , 2192

hstar.com.au

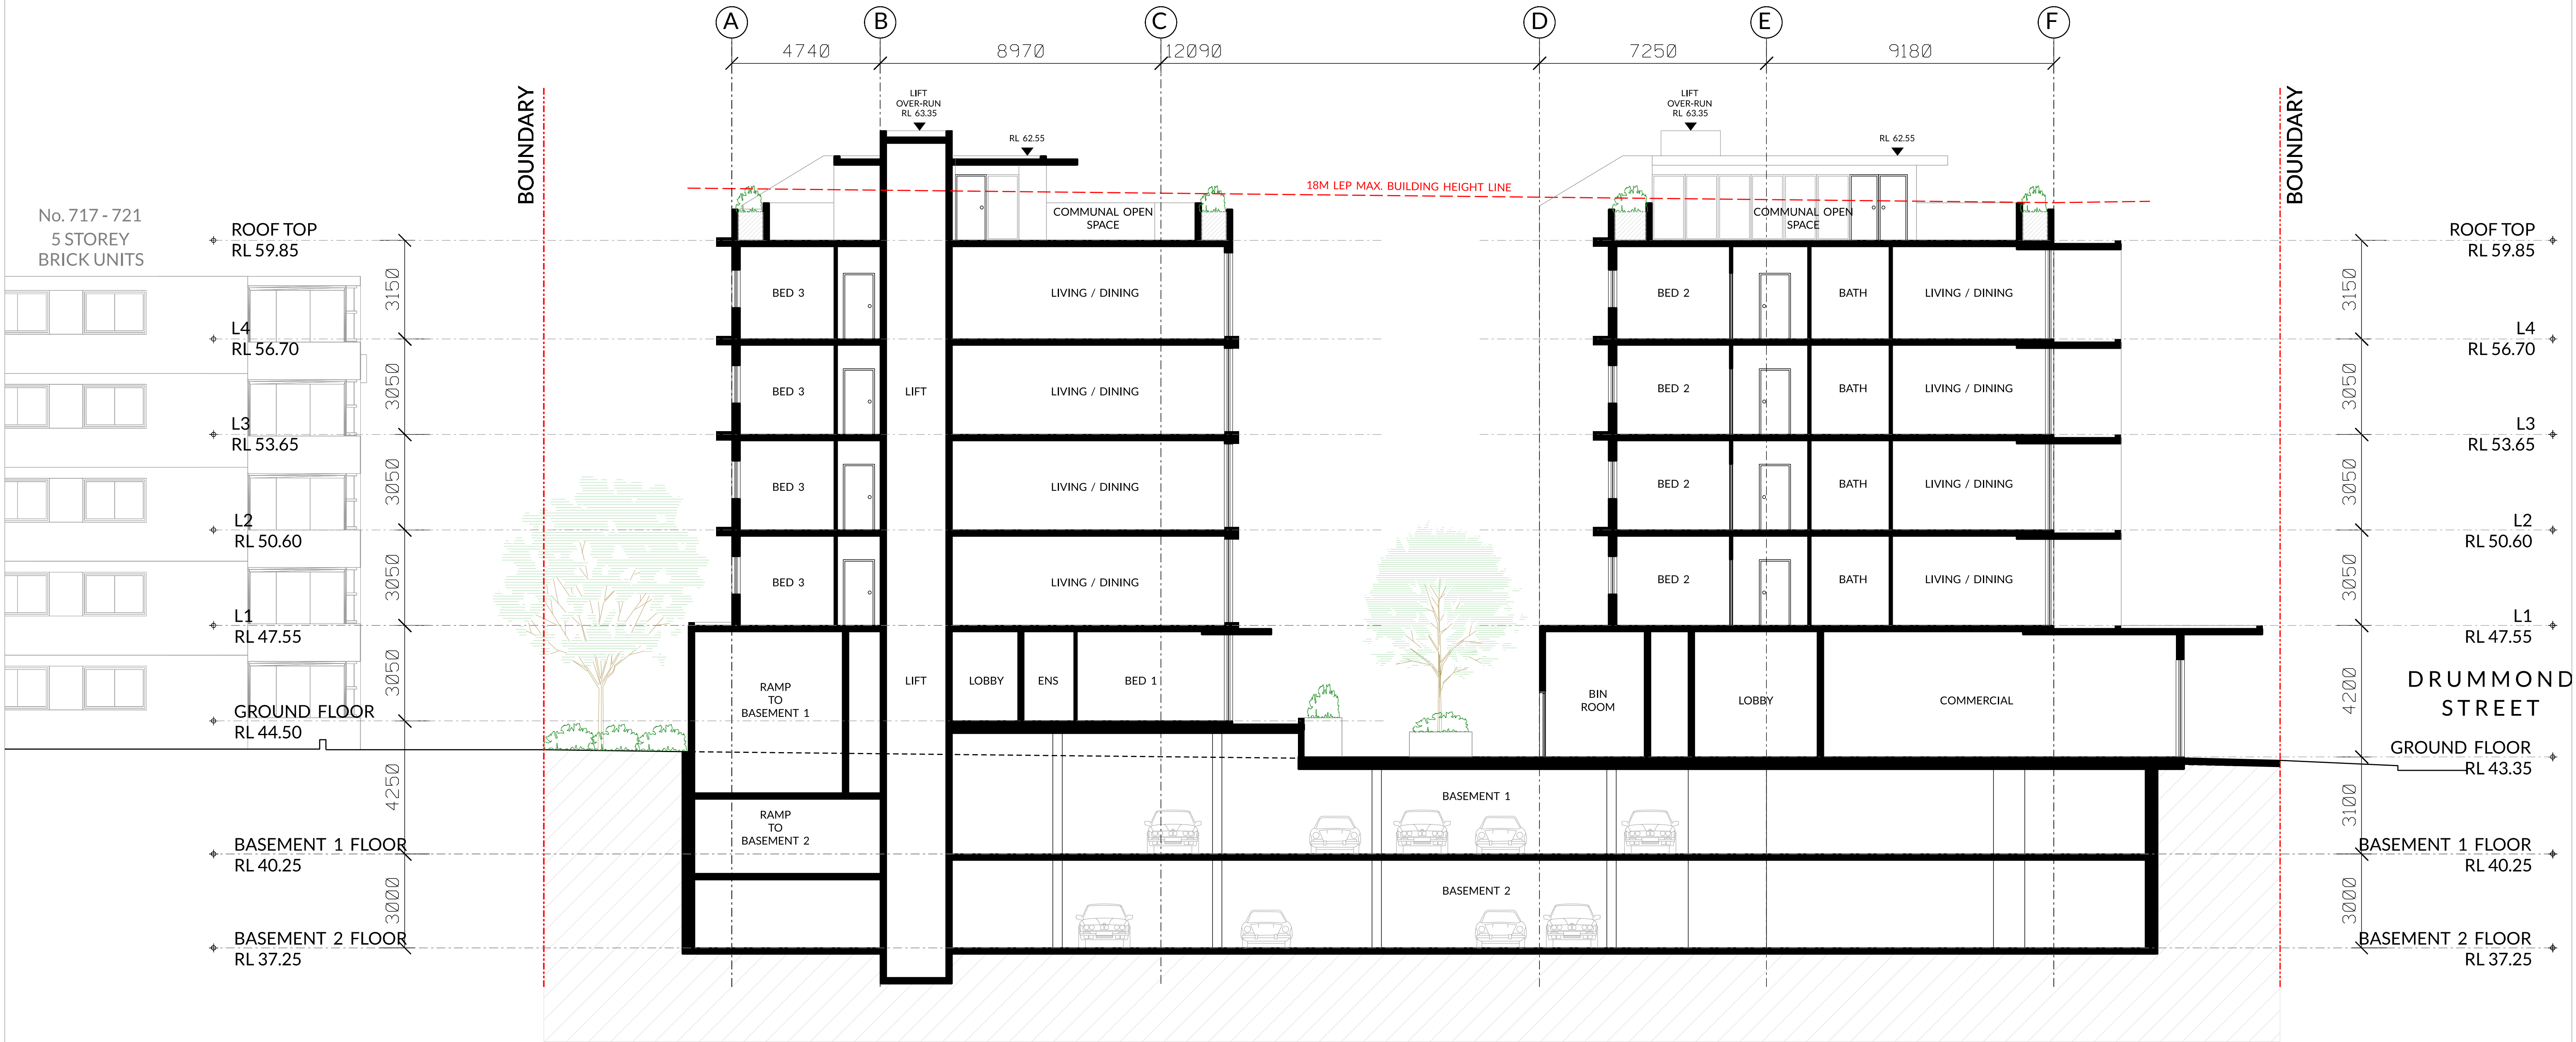

01 SECTION A - A
Scale 1:200 @A3

Scale: 1:100 @A1 1:200 @A3 				Client: -		Architect: LOUCAS ARCHITECTS ABN 92 626 290 122 Level 3, Suite 309, 7-9 Gibbons St, Redfern NSW, Australia Tel: (02) 8052 9600 Email: admin@loucasarc.com.au Nominated Architect: Jim Apostolou 7490		Project Details: RESIDENTIAL DEVELOPMENT Project Address: 51 DRUMMOND STREET, BELMORE		Drawing Title: SECTION A - A		Project Number: Pn-21010 Drawing Status: AUTHORITY APPROVAL		Drawing Number: A-2500 Issue: B	
Date Printed: \$DATE\$		B A ISSUE ISSUE TO COUNCIL (DA SUBMISSION) ISSUE TO CLIENT REVISION DESCRIPTION		HE TL APPD 28.01.2022 09.07.2021 DATE		Tel: (02) 8052 9600 Email: admin@loucasarc.com.au									