


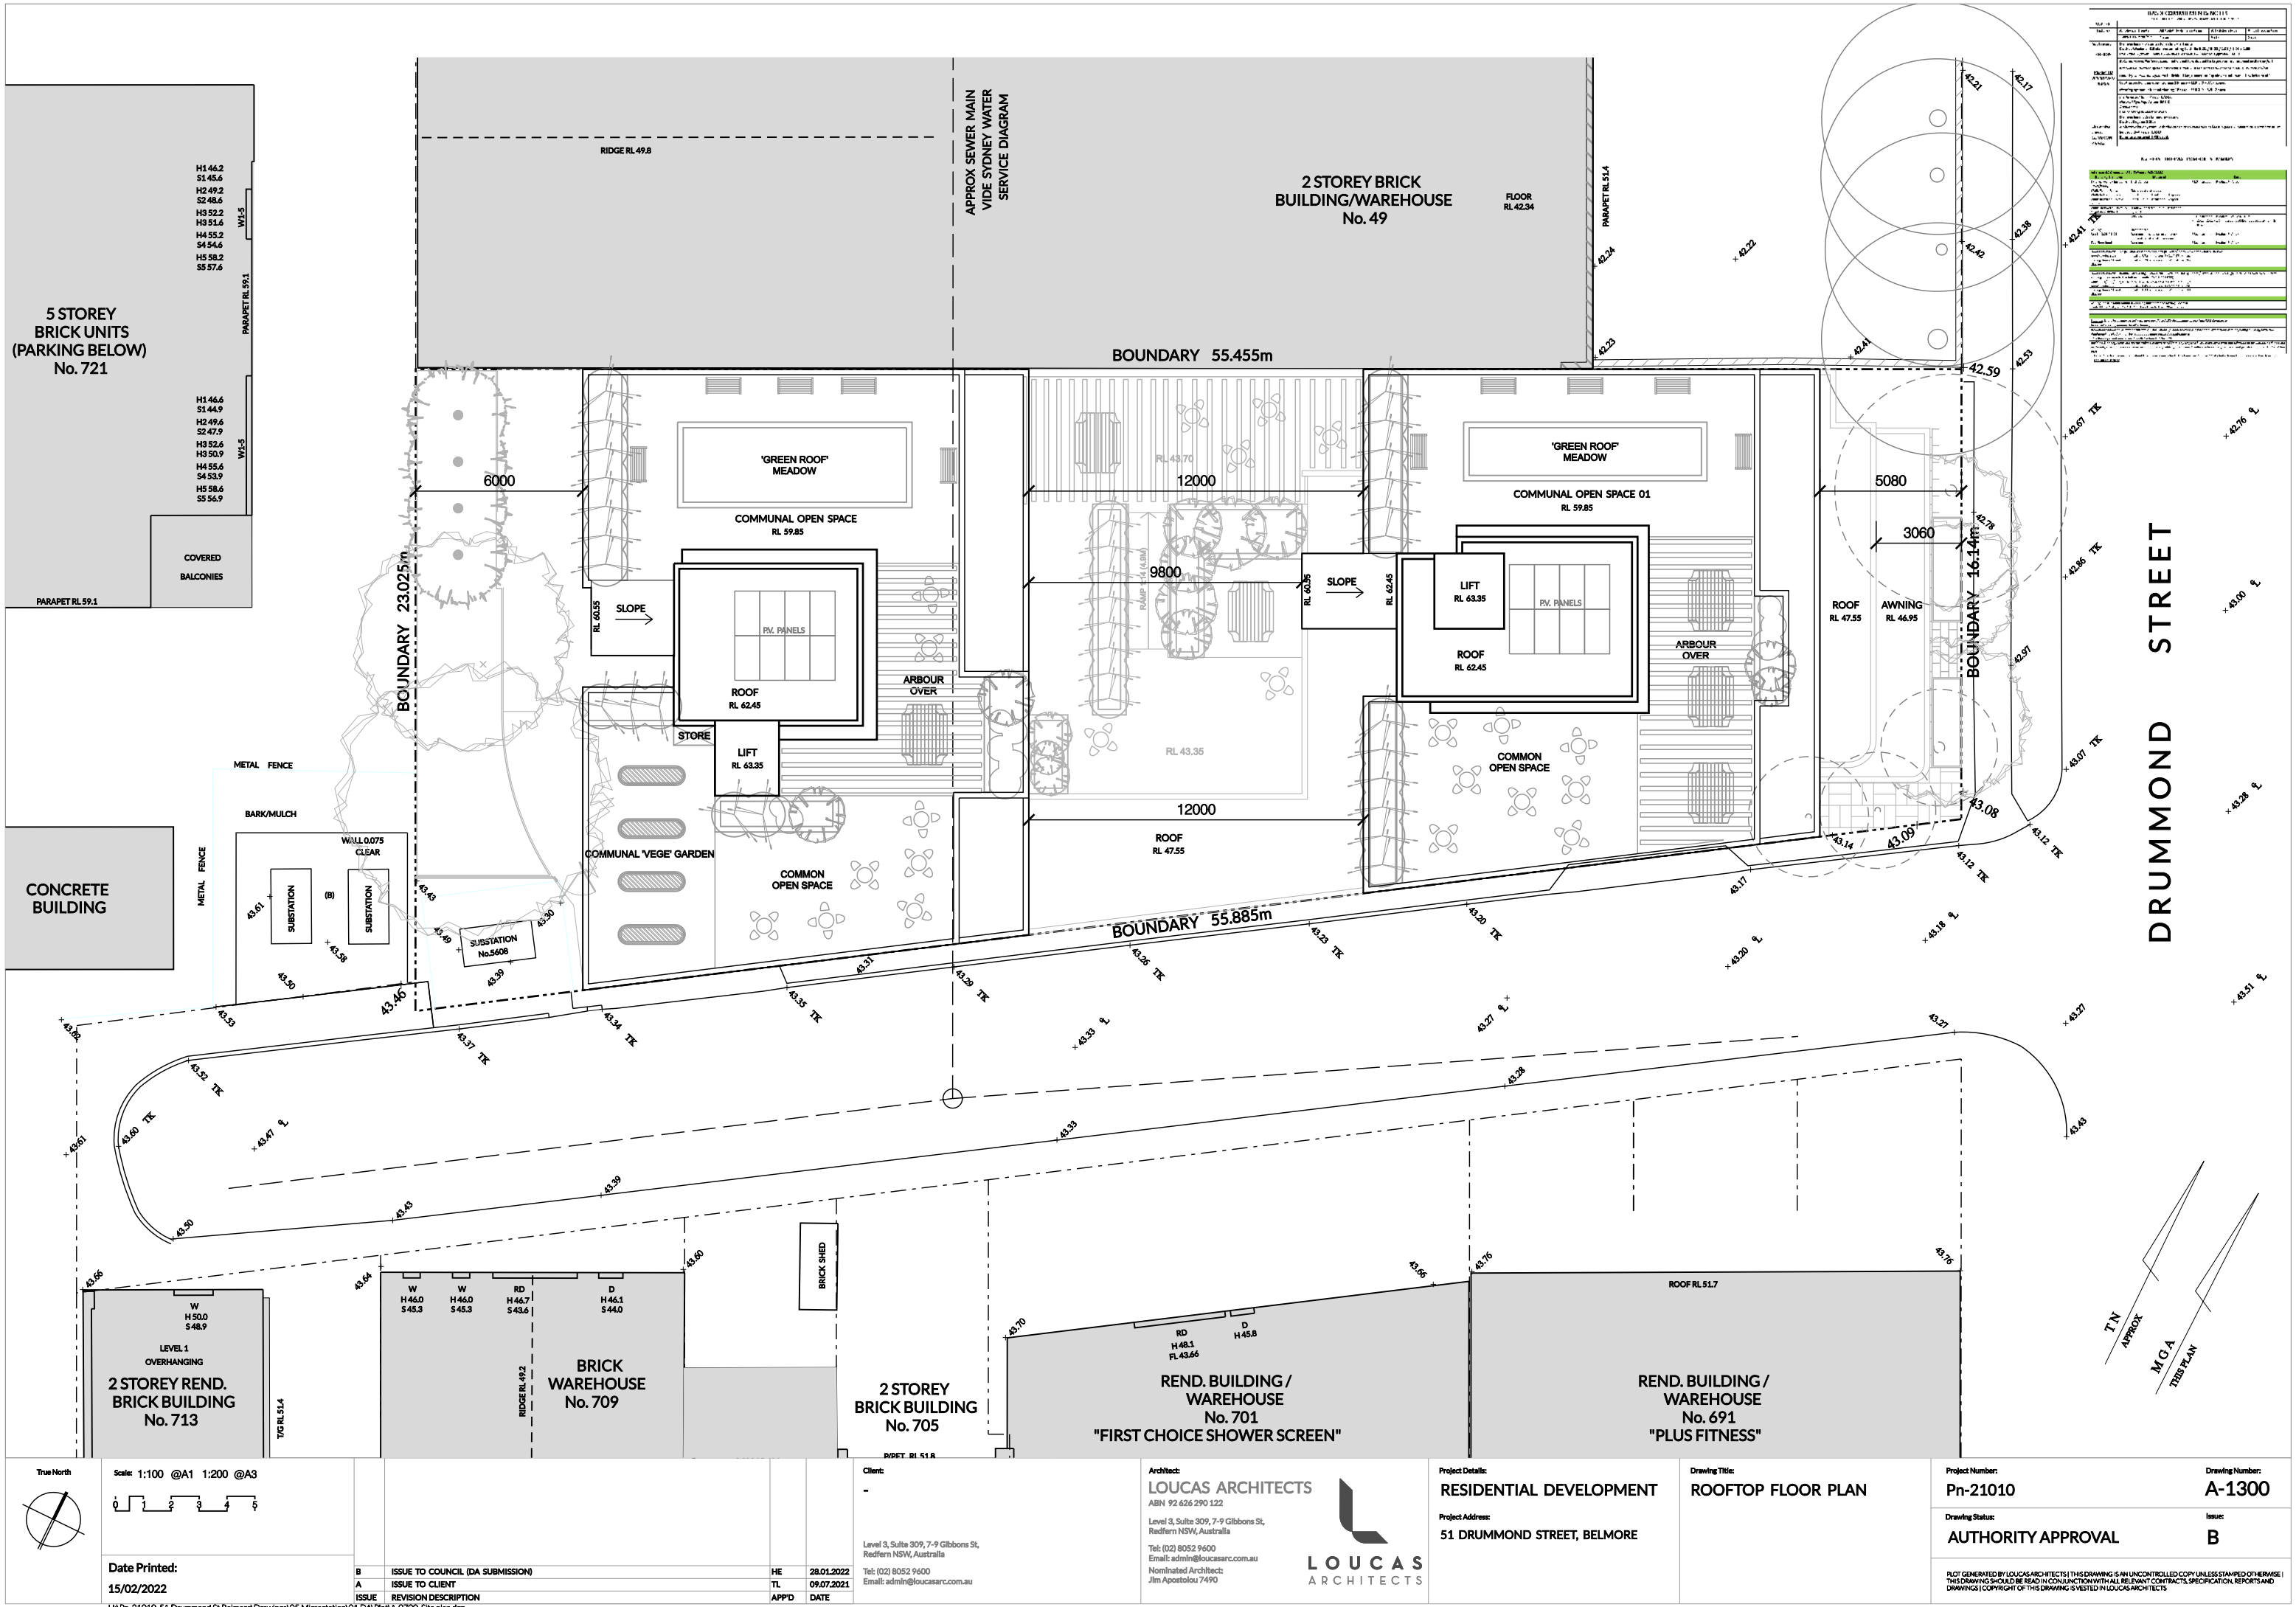

REVISIONS			
NO.	DESCRIPTION	DATE	BY
1	ISSUED FOR PERMIT	15/02/2022	JA
2	ISSUED FOR PERMIT	15/02/2022	JA
True North	Scale: 1:100 @A1 1:200 @A3
Date Printed: 15/02/2022	

ISSUE	REVISION DESCRIPTION	HE	DATE
B	ISSUE TO COUNCIL (DA SUBMISSION)	HE	28.01.2022
A	ISSUE TO CLIENT	TL	09.07.2021
ISSUE	REVISION DESCRIPTION	APPD	DATE

Client:	-
Level 3, Suite 309, 7-9 Gibbons St, Redfern NSW, Australia	
Tel: (02) 8052 9600 Email: admin@loucasarc.com.au	

Architect:	LOUCAS ARCHITECTS
ABN 92 626 290 122	
Level 3, Suite 309, 7-9 Gibbons St, Redfern NSW, Australia	
Tel: (02) 8052 9600 Email: admin@loucasarc.com.au	
Nominated Architect: Jim Apostolou 7490	

Project Details:	RESIDENTIAL DEVELOPMENT
Project Address:	51 DRUMMOND STREET, BELMORE

Drawing Title:	ROOFTOP FLOOR PLAN
----------------	--------------------

Project Number:	Pn-21010	Drawing Number:	A-1300
Drawing Status:	AUTHORITY APPROVAL	Issue:	B
PLOT GENERATED BY LOUCAS ARCHITECTS THIS DRAWING IS AN UNCONTROLLED COPY UNLESS STAMPED OTHERWISE THIS DRAWING SHOULD BE READ IN CONJUNCTION WITH ALL RELEVANT CONTRACTS, SPECIFICATIONS, REPORTS AND DRAWINGS COPYRIGHT OF THIS DRAWING IS VESTED IN LOUCAS ARCHITECTS			

[illegible]

	R1 RENDER & PAINT WHITE COLOUR
	R3 RENDER & PAINT DULUX TIMELESS GREY
	FB1 AUSTRAL BRICKS URBAN ONE PEPPER OR SIMILAR
	FB2 AUSTRAL BRICKS CASTELLANA (WHITE) OR SIMILAR
	FW1 FEATURE WALL 1 DARK GREY METAL CLADDING
	CG CLEAR GLASS GLAZING / BALUSTRADE
	PG PRIVACY GLASS GLAZING
	AF1 ALUMINIUM FRAME POWDERCOAT FINISH CHARCOAL GREY COLOUR



Scale: 1:100 @A1 1:200 @A3

B	ISSUE TO COUNCIL (DA SUBMISSION)	HE	28.01.2022
A	ISSUE TO CLIENT	TL	09.07.2021
ISSUE	REVISION DESCRIPTION	APP'D	DATE

Architect:
LOUCAS ARCHITECTS
ABN 92 626 290 122
Level 3, Suite 309, 7-9 Gibbons St,
Redfern NSW, Australia
Tel: (02) 8052 9600
Email: admin@loucasarc.com.au
Nominated Architect:
Jim Apostolou 7490



LOUCAS
ARCHITECTS


Drawing Title:
ELEVATIONS 01

Project Number: Pn-21010	Drawing Number: A-2000
Drawing Status: AUTHORITY APPROVAL	Issue: B

PLOT GENERATED BY LOUCAS ARCHITECTS | THIS DRAWING IS AN UNCONTROLLED COPY UNLESS STAMPED OTHERWISE | THIS DRAWING SHOULD BE READ IN CONJUNCTION WITH ALL RELEVANT CONTRACTS, SPECIFICATION, REPORTS AND DRAWINGS | COPYRIGHT OF THIS DRAWING IS VESTED IN LOUCAS ARCHITECTS


[illegible]

	R1 RENDER & PAINT WHITE COLOUR		FW1 FEATURE WALL 1 DARK GREY METAL CLADDING
	R3 RENDER & PAINT DULUX TIMELESS GREY		CG CLEAR GLASS GLAZING / BALUSTRADE
	FB1 AUSTRAL BRICKS URBAN ONE PEPPER OR SIMILAR		PG PRIVACY GLASS GLAZING
	FB2 AUSTRAL BRICKS CASTELLANA (WHITE) OR SIMILAR		AF1 ALUMINIUM FRAME POWDERCOAT FINISH CHARCOAL GREY COLOUR

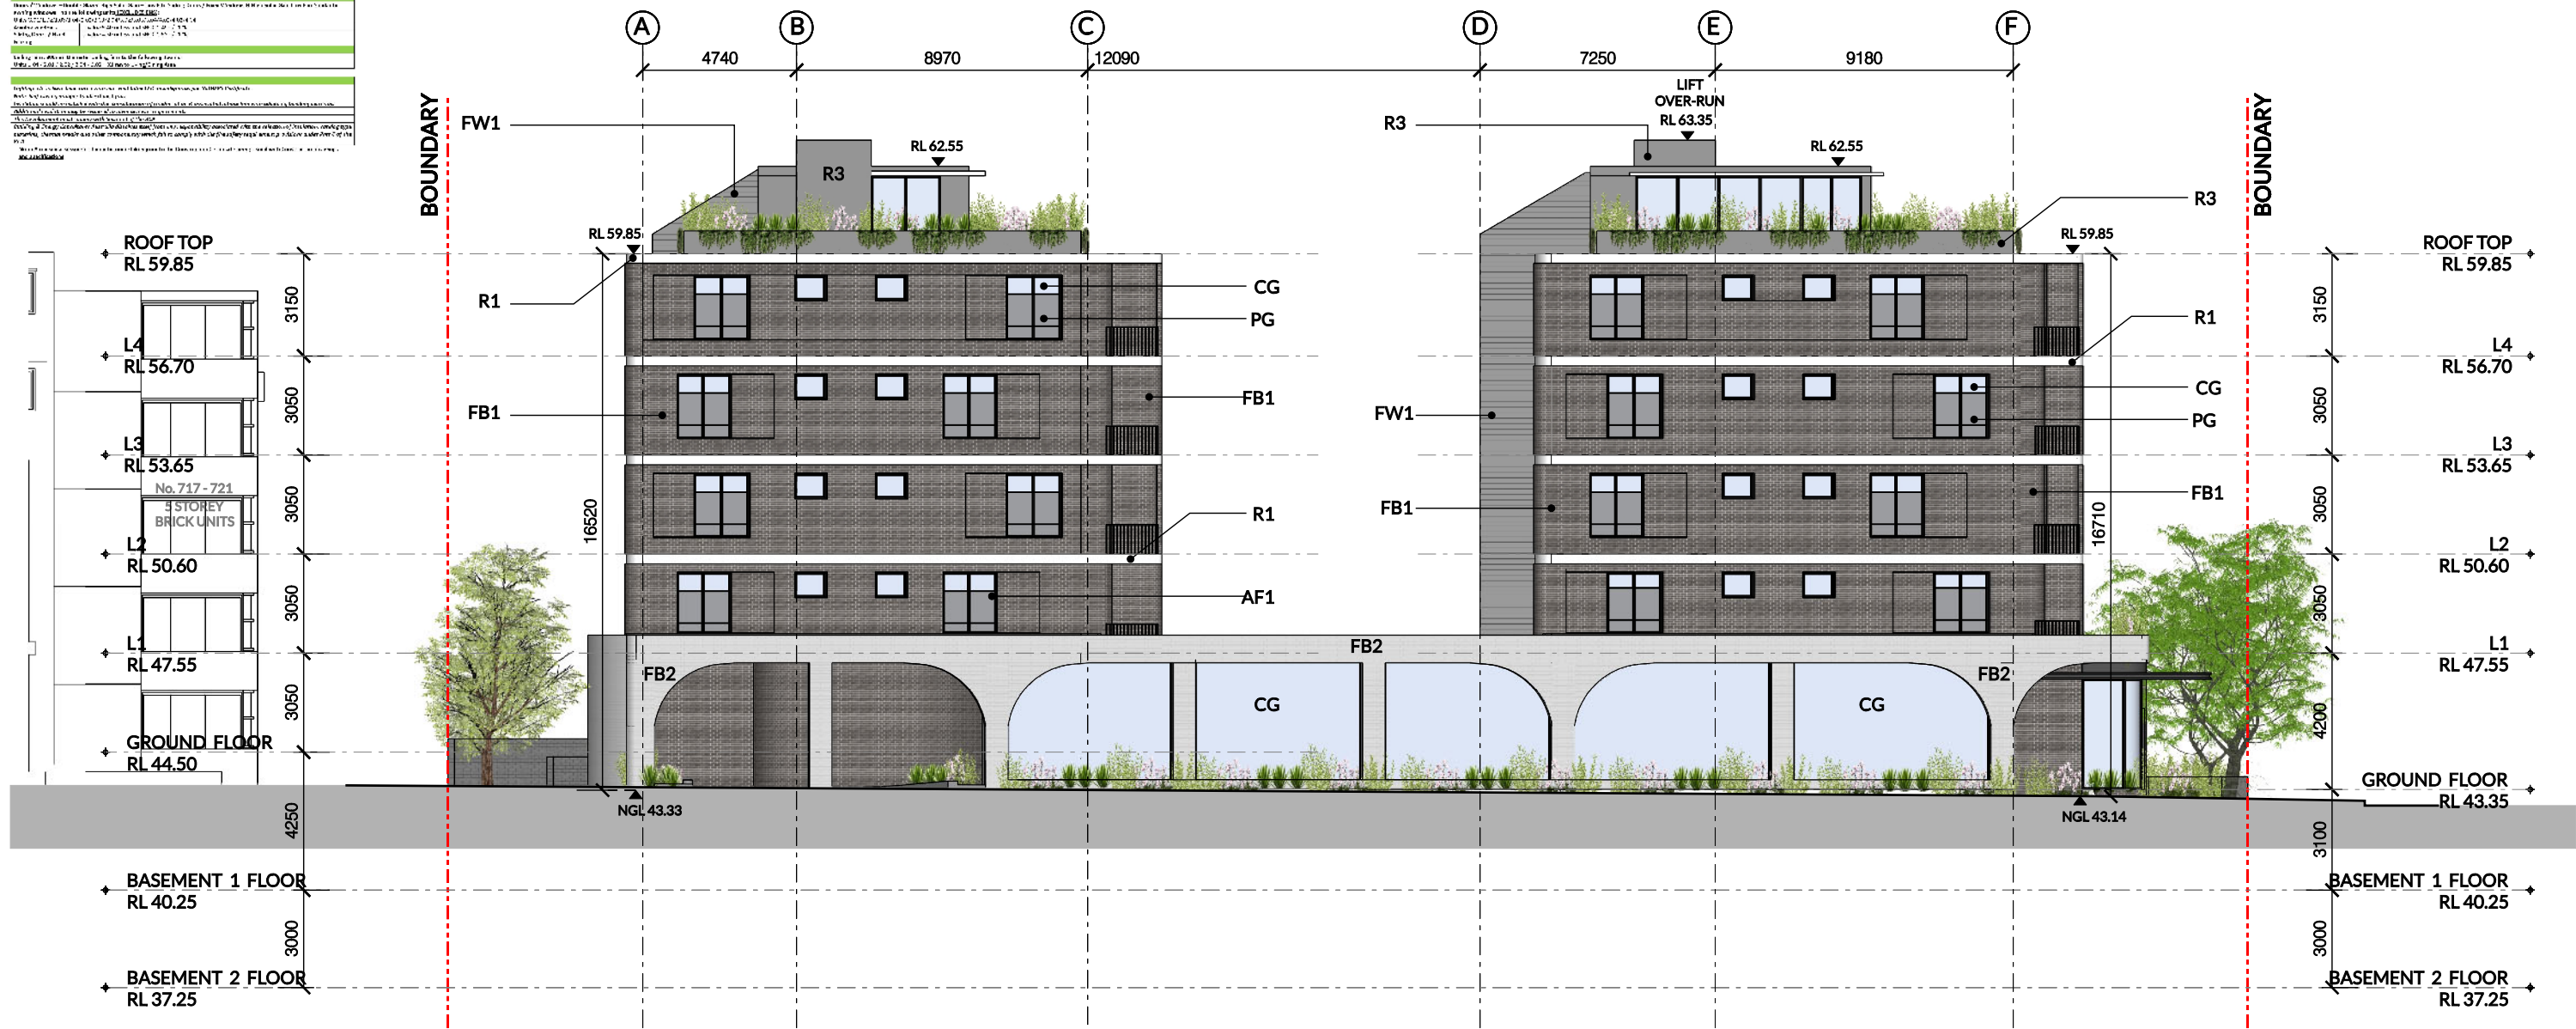


01 SOUTH ELEVATION - DRUMMOND LANE
Scale 1:200 @ A3

Scale: 1:100 @A1 1:200 @A3				Client: - Level 3, Suite 309, 7-9 Gibbons St, Redfern NSW, Australia Tel: (02) 8052 9600 Email: admin@loucasarc.com.au	Architect: LOUCAS ARCHITECTS ABN 92 626 290 122 Level 3, Suite 309, 7-9 Gibbons St, Redfern NSW, Australia Tel: (02) 8052 9600 Email: admin@loucasarc.com.au Nominated Architect: Jim Apostolou 7490	Project Details: RESIDENTIAL DEVELOPMENT Project Address: 51 DRUMMOND STREET, BELMORE	Drawing Title: ELEVATIONS 02	Project Number: Pn-21010 Drawing Number: A-2100
Date Printed: 15/02/2022	B ISSUE TO COUNCIL (DA SUBMISSION) A ISSUE TO CLIENT ISSUE REVISION DESCRIPTION	HE 28.01.2022 TL 09.07.2021 APPD DATE	Tel: (02) 8052 9600 Email: admin@loucasarc.com.au				Issue: AUTHORITY APPROVAL B	PLOT GENERATED BY LOUCAS ARCHITECTS THIS DRAWING IS AN UNCONTROLLED COPY UNLESS STAMPED OTHERWISE THIS DRAWING SHOULD BE READ IN CONJUNCTION WITH ALL RELEVANT CONTRACTS, SPECIFICATION, REPORTS AND DRAWINGS COPYRIGHT OF THIS DRAWING IS VESTED IN LOUCAS ARCHITECTS

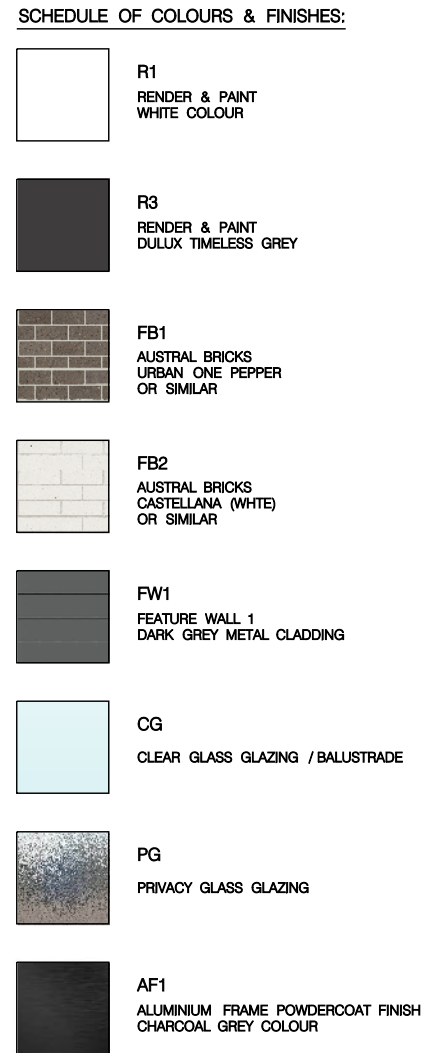[illegible]

WEST ELEVATION

Scale 1:200 @ A3

 Scale: 1:100 @A1 1:200 @A3				Client: -		Architect: LOUCAS ARCHITECTS ABN 92 626 290 122 Level 3, Suite 309, 7-9 Gibbons St, Redfern NSW, Australia Tel: (02) 8052 9600 Email: admin@loucasarc.com.au Nominated Architect: Jim Apostolou 7490		Project Details: RESIDENTIAL DEVELOPMENT Project Address: 51 DRUMMOND STREET, BELMORE		Drawing Title: ELEVATIONS 03		Project Number: Pn-21010		Drawing Number: A-2200	
				Level 3, Suite 309, 7-9 Gibbons St, Redfern NSW, Australia Tel: (02) 8052 9600 Email: admin@loucasarc.com.au								Drawing Status: AUTHORITY APPROVAL		Issue: B	
Date Printed: 15/02/2022		B ISSUE TO COUNCIL (DA SUBMISSION)		HE 28.01.2022								PLOT GENERATED BY LOUCAS ARCHITECTS THIS DRAWING IS AN UNCONTROLLED COPY UNLESS STAMPED OTHERWISE THIS DRAWING SHOULD BE READ IN CONJUNCTION WITH ALL RELEVANT CONTRACTS, SPECIFICATION, REPORTS AND DRAWINGS COPYRIGHT © THIS DRAWING IS VESTED IN LOUCAS ARCHITECTS			
		A ISSUE TO CLIENT		TL 09.07.2021											
		ISSUE REVISION DESCRIPTION		APP'D DATE											

