


Site Calculations	
SITE AREA	7,085.10m ²
EXISTING FLOOR AREA	324.92m ²
PROPOSED AREA	97.00m ²

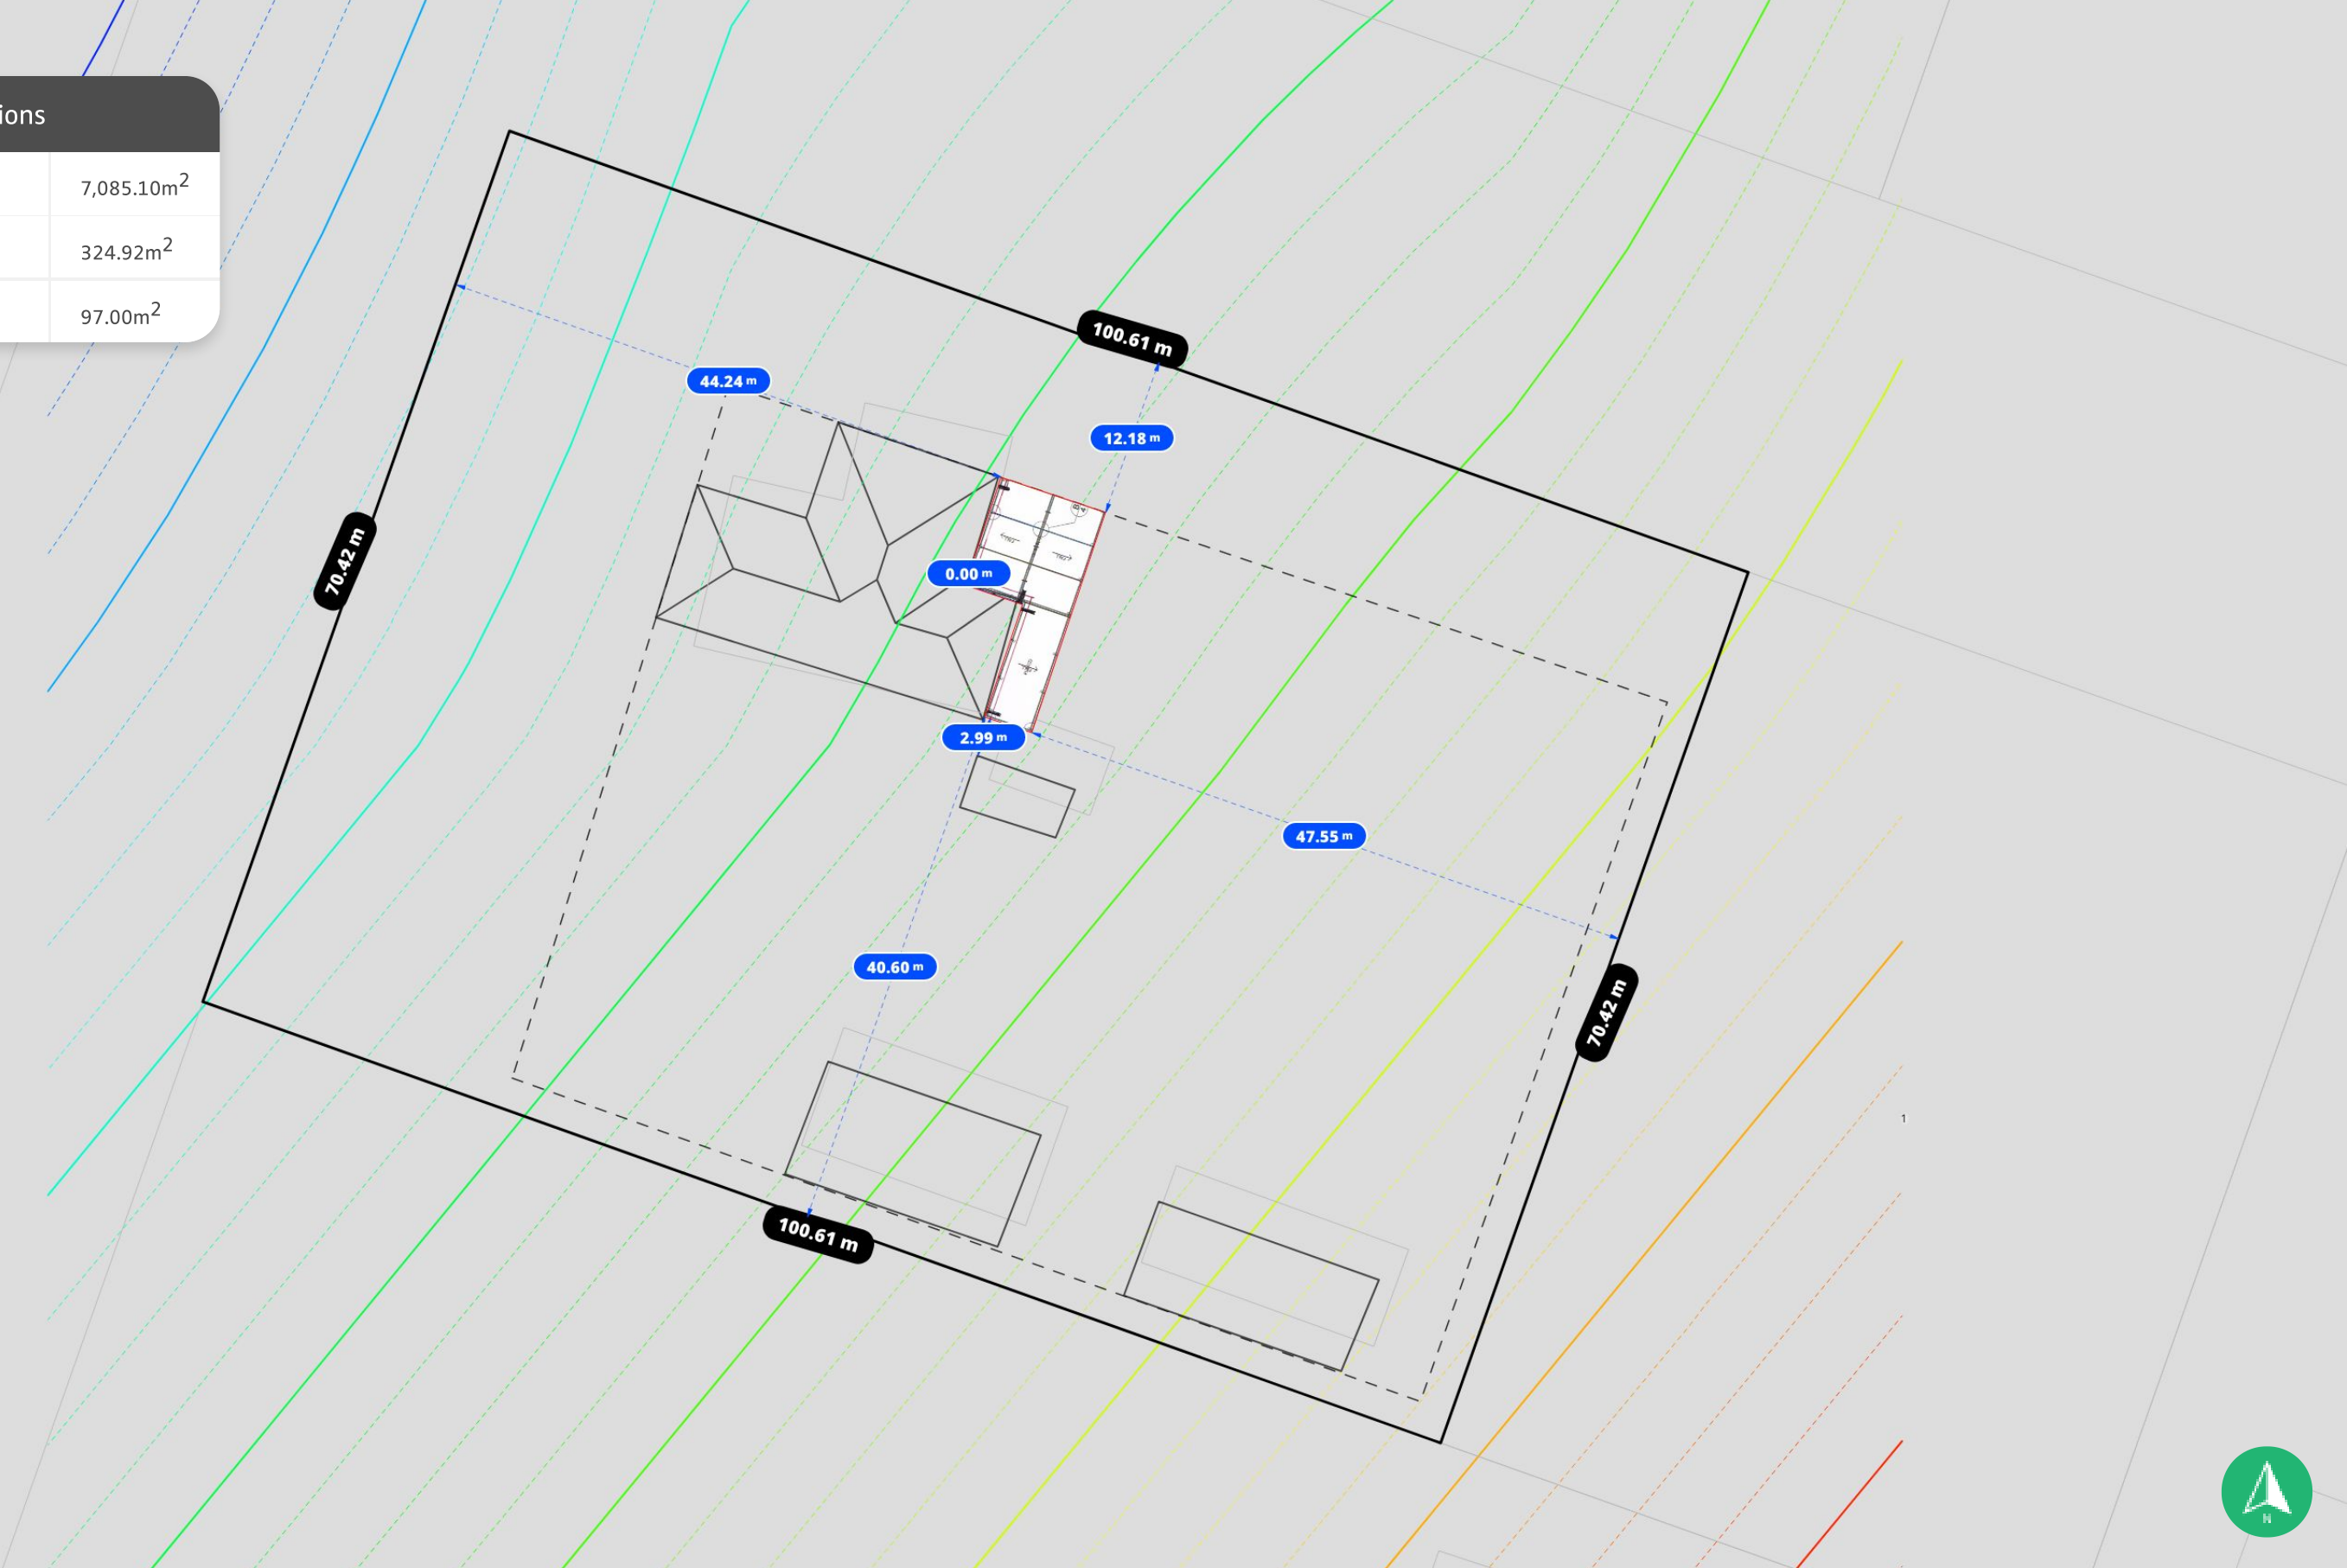

 Disrupted by Canibuild.

Client Name Kai Steele

Client Email kaznkai@hotmail.com

Client Phone 0400759011

Signature _____

Client Name


Client Email

Client Phone

Signature _____



COPYRIGHT STATEMENT This plan always remains the copyright of designer & shall not be used other than for the project work intended without written authority. No part may be produced by any other exclusive right be exercised without permission legal enforcement will be taken on copyright infringement. DISCLAIMER This is not an official document, and may not comply with current laws or industry standards. You should make your own enquiries and seek independent advice from relevant industry professionals before acting or relying on the contents of this document. ALL DIMENSIONS ARE IN METRES. DO NOT SCALE FROM PLANS.		DATE	DESCRIPTION	REV	USER	Sales Person Lynne Smith Phone +61026382438 lynnes@masteel.com.au	SHEET NAME Site Plan		JOB NO: 252591
		11/02/2022	Site Plan Generated	1	L.S		DESIGN NAME: Kai Steele		SHEET NO: 1
						PROPERTY DETAILS 330 Scott St, Harden, NSW 2587, Australia Lot/DP: 330/-/DP753624	SCALE: 500 @A3		DATE: 11/02/2022
							REV NO: 1		

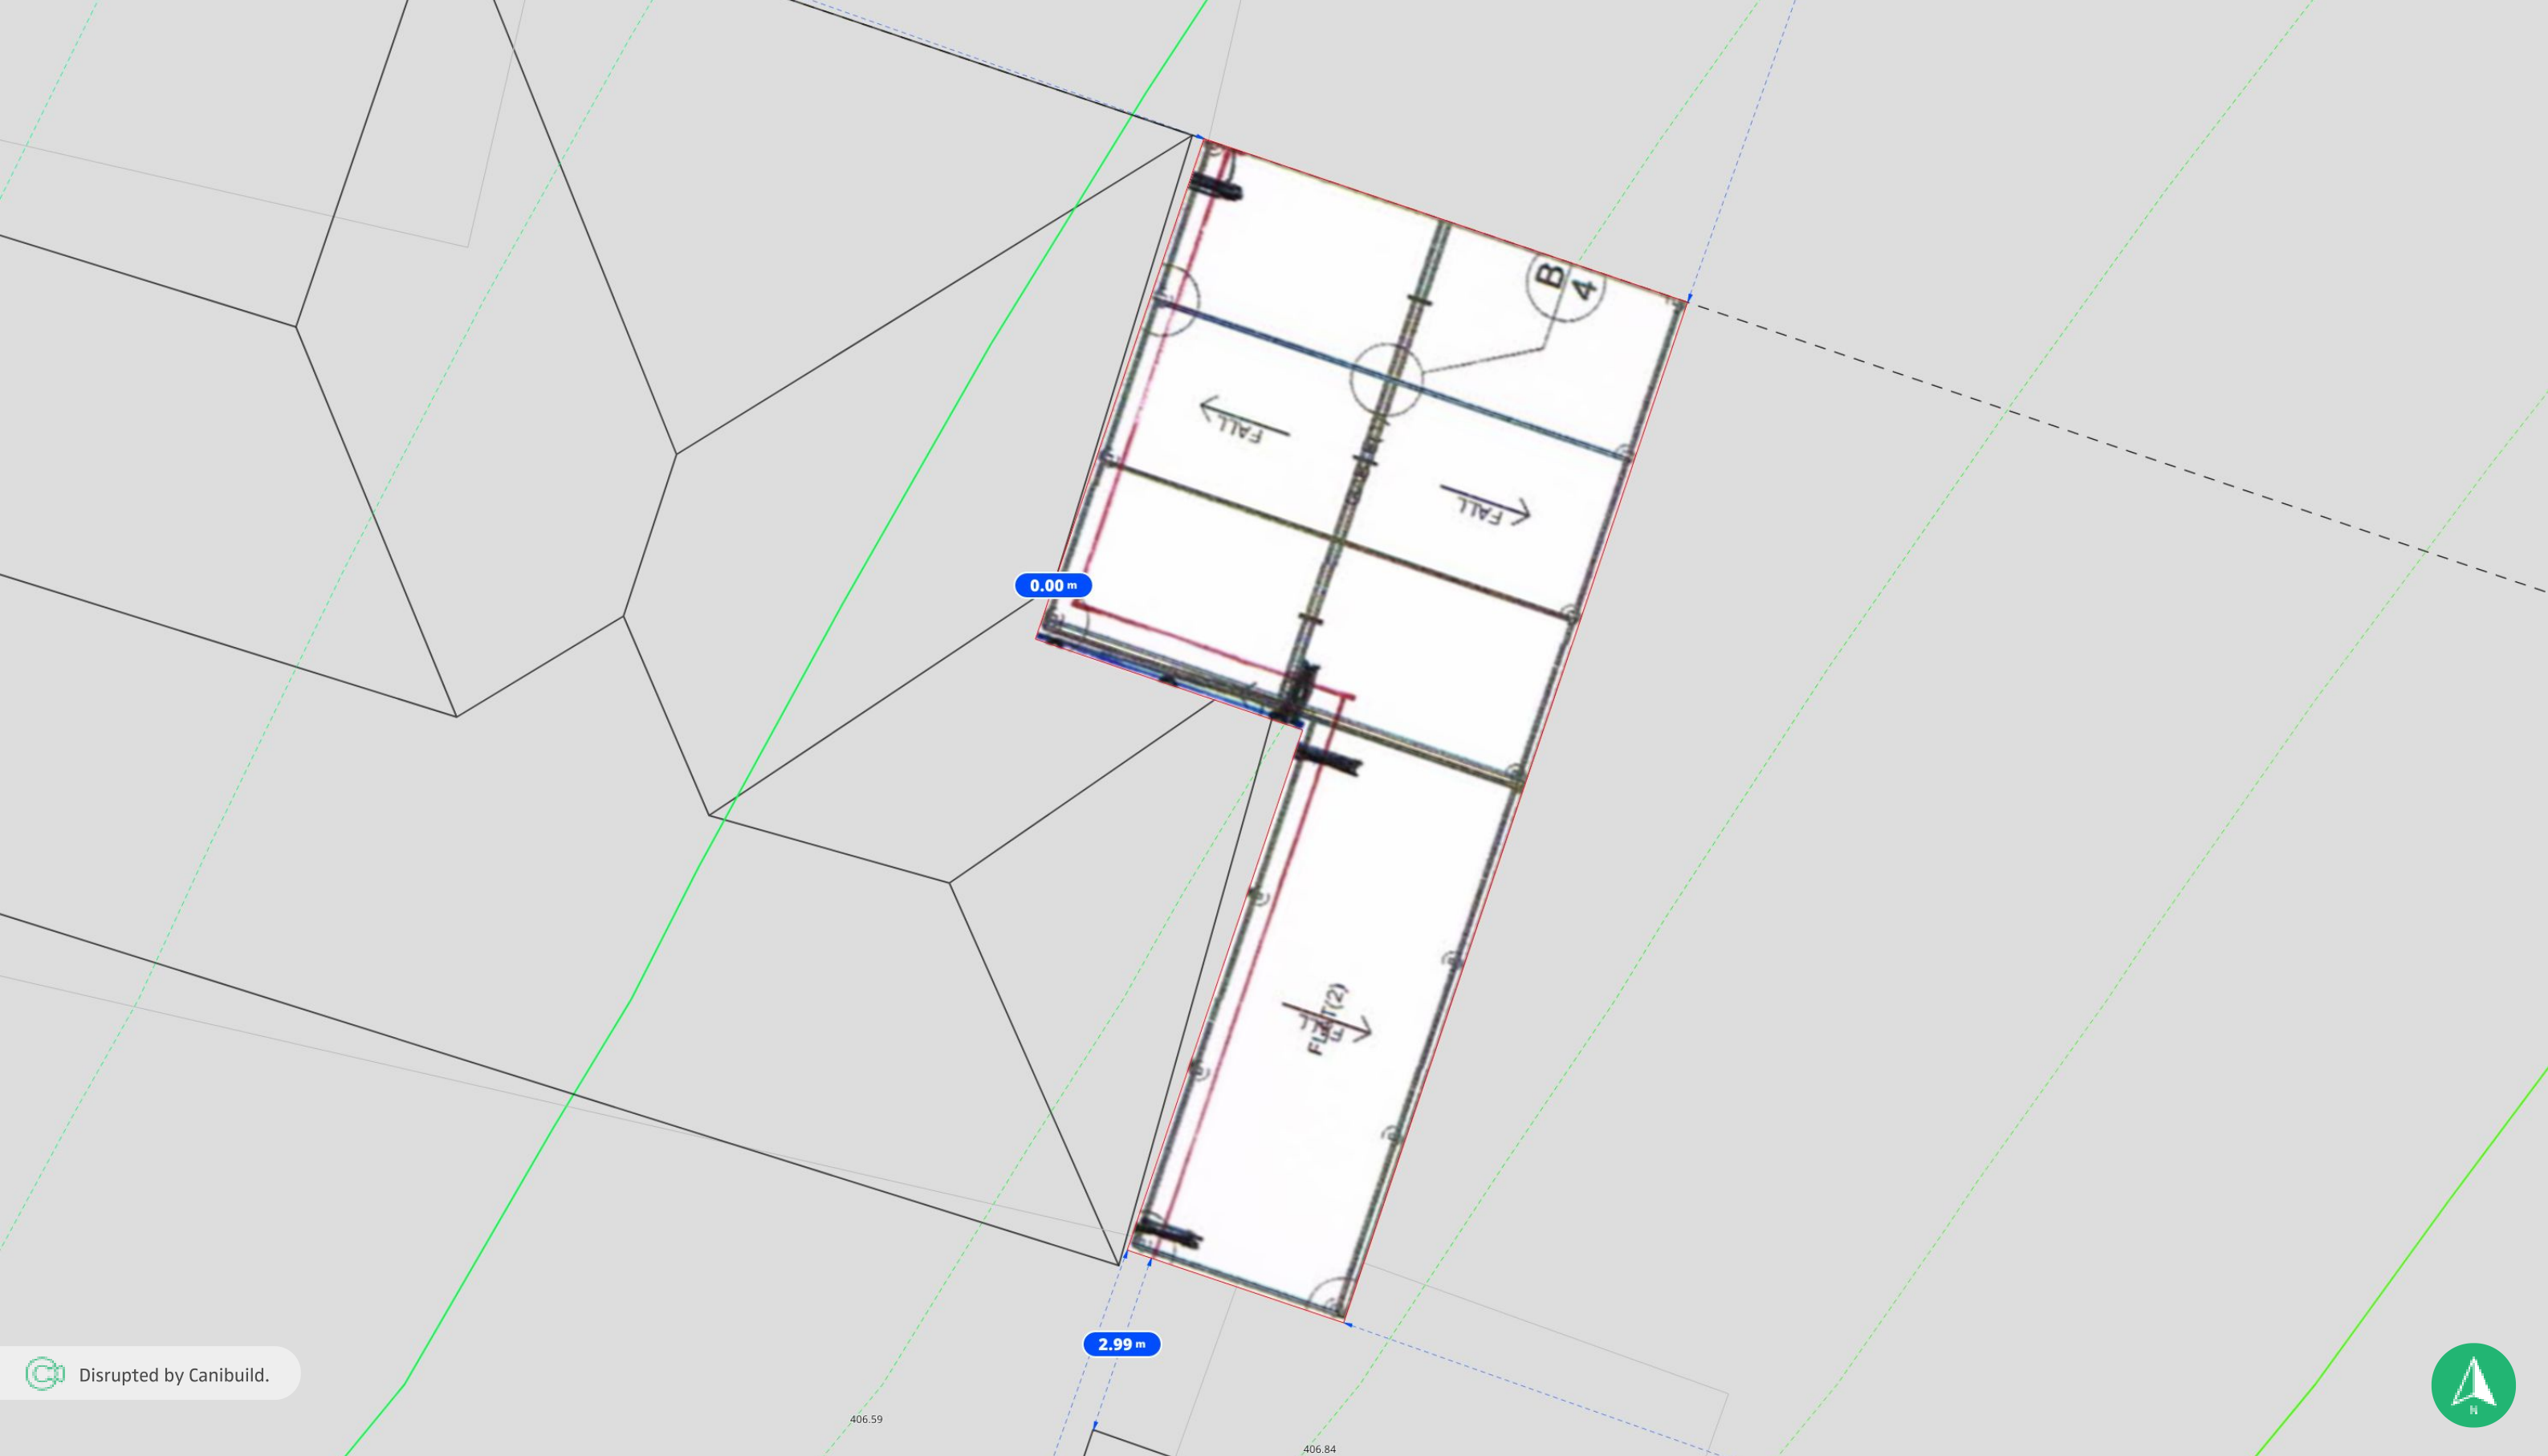

Disrupted by Canibuild.



Client Name Kai Steele Client Email kaznkai@hotmail.com Client Phone 0400759011 Signature _____ Client Name Client Email Client Phone Signature _____

COPYRIGHT STATEMENT This plan always remains the copyright of designer & shall not be used other than for the project work intended without written authority. No part may be produced by any other exclusive right be exercised without permission legal enforcement will be taken on copyright infringement. DISCLAIMER This is not an official document, and may not comply with current laws or industry standards. You should make your own enquiries and seek independent advice from relevant industry professionals before acting or relying on the contents of this document. ALL DIMENSIONS ARE IN METRES. DO NOT SCALE FROM PLANS.	DATE	DESCRIPTION	REV	USER	Sales Person Lynne Smith Phone +61026382438 lynnes@masteel.com.au	SHEET NAME Site Plan		JOB NO: 252591			
	11/02/2022	Site Plan Generated	1	L.S		PROPERTY DETAILS 330 Scott St, Harden, NSW 2587, Australia Lot/DP: 330/-/DP753624	DESIGN NAME: Kai Steele		SHEET NO: 1		
					SCALE: 1:100 @A3		REV NO: 1		DATE: 11/02/2022		