


A1

SITE INFORMATION	
SITE REF No:	RAW SQUARE OVERPASS
CMS REF:	20802
LOCALITY:	STRATHFIELD (LGA-STRATHFIELD)
LAT/LONG:	-33.870797, 151.092849
⊕ MGA2020:	323600.557,6250534.523
TYPE:	BRIDGE/COVERSION/SUPER8

 

LOT OWNERSHIP INFORMATION			
LOT	DP	OWNER (FIRST SCHEDULE)	NOTES
2	1001738	TRANSPORT ASSET HOLDING ENTITY OF NSW	QUALIFIED TITLE, COMPILED PLAN

				HORIZONTAL DATUM:	VERTICAL DATUM:	CLIENT:	SURVEY PLAN	 C.M.S. Surveyors Pty Limited ACN: 096 240 201 PO Box 463 Dee Why NSW 2099 2/99A South Creek Road, Dee Why NSW 2099 Telephone: (02) 9971 4802 Facsimile: (02) 9971 4822 E-mail: info@cmsurveyors.com.au	<table><tr><td>SURVEYED CL</td><td>DRAWN CL</td><td>CHECKED CL</td><td>APPROVED DR</td></tr><tr><td colspan="2">SURVEY INSTRUCTION 20802</td><td>SCALE 1:200 A1 1:400 A3</td><td>DATE OF SURVEY 21/10/2021</td></tr><tr><td colspan="3">DRAWING NAME 20802detail</td><td>SHEET 1 OF 2</td></tr><tr><td colspan="3">CAD FILE 20802siteplan.dwg</td><td>ISSUE 1</td></tr></table>	SURVEYED CL	DRAWN CL	CHECKED CL	APPROVED DR	SURVEY INSTRUCTION 20802		SCALE 1:200 A1 1:400 A3	DATE OF SURVEY 21/10/2021	DRAWING NAME 20802detail			SHEET 1 OF 2	CAD FILE 20802siteplan.dwg			ISSUE 1
SURVEYED CL	DRAWN CL	CHECKED CL	APPROVED DR																						
SURVEY INSTRUCTION 20802		SCALE 1:200 A1 1:400 A3	DATE OF SURVEY 21/10/2021																						
DRAWING NAME 20802detail			SHEET 1 OF 2																						
CAD FILE 20802siteplan.dwg			ISSUE 1																						
				CO-ORDINATE SYSTEM: MGA-GDA2020	DATUM: AUSTRALIAN HEIGHT DATUM (AHD)	JCDECAUX AUSTRALIA TRADING PTY LTD	SHOWING DETAILS OF BRIDGE AT PROPOSED																		
				MARKS ADOPTED: SSI18032 & SSI18033	B.M. ADOPTED: SSI18032	LEVEL 6, 1 YORK STREET	SIGNAGE LOCATION																		
					R.L. 8.982 (LB)	SYDNEY, NSW, 2000	RAILWAY BRIDGE OVER RAW SQUARE																		
I	FIRST ISSUE		04/11/2021	LGA: STRATHFIELD	SOURCE: S.C.I.M.S. (19/10/2021)		STRATHFIELD, NSW, 2135																		

PERSPECTIVE - LOOKING NORTH-EAST



PERSPECTIVE 2 - LOOKING NORTH-EAST



LEGEND

BIT = BITUMEN LEVEL
BRI = BRIDGE LEVEL - SEE SECTIONS
BW = BOTTOM WALL
CON = CONCRETE
DHWFD = DRILL HOLE AND WING FOUND
ELO = ELECTRICITY LINE OVERHEAD
EPIL = ELECTRICITY PILLAR
GF = GUTTER LEVEL
HL = HOOD LEVEL OF WINDOW/DOOR
LP = LIGHT POLE
PAV = PAVING
RSNPL = RAMSET NAIL PLACED
SGN = SIGN (LEVEL AT TOP AND BOTTOM OF SIGN BOARD)
SL = SILL LEVEL OF WINDOW/DOOR
TKB = TOP OF KERB
TLI = TRAFFIC LIGHT
TR = TREE (CANOPY SPREAD - TRUNK DIA - APX. HEIGHT)
TW = TOP OF WALL
UNS = UNDERSIDE LEVEL (SEE SECTIONS)
— = DIGITAL CADASTRAL DATABASE BOUNDARY - INDICATIVE POSITION ONLY
— = BOUNDARY BY BASIC BOUNDARY INVESTIGATION



Department of Planning and Environment

Issued under the Environmental Planning and Assessment Act 1979

Approved Application No: DA 22/1840

Approved on: 2 November 2022

Signed: AW Sheet No: 1 of 4

NOTES

- BOUNDARY INFORMATION SHOWN AS PER LEGEND. DCDB BOUNDARY POSITIONS ARE APPROXIMATE ONLY AND ARE SUBJECT TO FURTHER BOUNDARY INVESTIGATION
- LOTS SHOWN MAY BE LIMITED IN STRATUM (L.I.S.) AND THUS THEIR BOUNDARY LOCATION MAY VARY DEPENDENT ON HEIGHT. OTHER LOTS MAY ALSO EXIST THAN THOSE SHOWN. A BOUNDARY INVESTIGATION SHOULD BE UNDERTAKEN ONCE THE EXACT PROPOSED LOCATION AND HEIGHT OF THE SIGN IS DECIDED SO THAT THE AFFECTED TITLES CAN BE DETERMINED.
- RELATIONSHIP OF FEATURES TO BOUNDARIES IS INDICATIVE ONLY
- IF CONSTRUCTION IS INTENDED TO BE UNDERTAKEN ON OR ADJACENT TO PROPERTY BOUNDARIES THE BOUNDARIES OF THE LAND MUST BE MARKED.
- THIS SURVEY IS FOR DEVELOPMENT APPLICATION PURPOSES FOR SIGNAGE PROJECT ONLY. THIS PLAN MUST NOT BE USED FOR ANY OTHER MATTER, PURPOSE OR CONSTRUCTION SETOUT.
- THIS PLAN HAS BEEN PREPARED FOR THE EXCLUSIVE USE OF JC DECAUX
- RELATIONSHIP OF IMPROVEMENTS TO BOUNDARIES IS DIAGRAMMATIC ONLY. WHERE OFFSETS ARE CRITICAL THEY SHOULD BE CONFIRMED BY FURTHER SURVEY.
- AERIAL PHOTOGRAPHS ARE SUBJECT TO DISTORTION - USE WITH CAUTION
- DIAL BEFORE YOU DIG SERVICES (ph 1100) SHOULD BE USED AND A FULL UTILITY INVESTIGATION, INCLUDING A UTILITY LOCATION SURVEY, SHOULD BE UNDERTAKEN BEFORE CARRYING OUT ANY CONSTRUCTION ACTIVITY IN OR NEAR THE SURVEYED AREA.
- CRITICAL SPOT LEVELS SHOULD BE CONFIRMED WITH SURVEYOR.
- THE INFORMATION IS ONLY TO BE USED AT A SCALE ACCURACY OF 1:100 OR AS NOTED.
- DO NOT SCALE OFF THIS PLAN / FIGURED DIMENSIONS TO BE TAKEN IN PREFERENCE TO SCALED READINGS.
- COPYRIGHT © CMS SURVEYORS 2020.
- NO PART OF THIS SURVEY MAY BE REPRODUCED, STORED IN A RETRIEVAL SYSTEM OR TRANSMITTED IN ANY FORM, WITHOUT THE WRITTEN PERMISSION OF THE COPYRIGHT OWNER EXCEPT AS PERMITTED BY THE COPYRIGHT ACT 1968.
- ANY PERMITTED DOWNLOADING, ELECTRONIC STORAGE, DISPLAY, PRINT, COPY OR REPRODUCTION OF THIS SURVEY SHOULD CONTAIN NO ALTERATION OR ADDITION TO THE ORIGINAL SURVEY.
- THIS NOTICE MUST NOT BE ERASED.





Department of Planning
and Environment

Issued under the Environmental Planning and Assessment Act 1979
Approved Application No: DA 22/1840



Approved on: 2 November 2022

Signed: AW Sheet No: 2 of 4

SECTION 1 - LOOKING NORTH-EAST

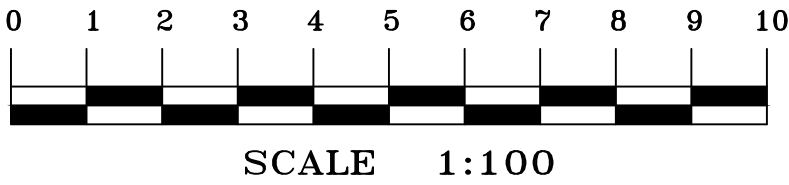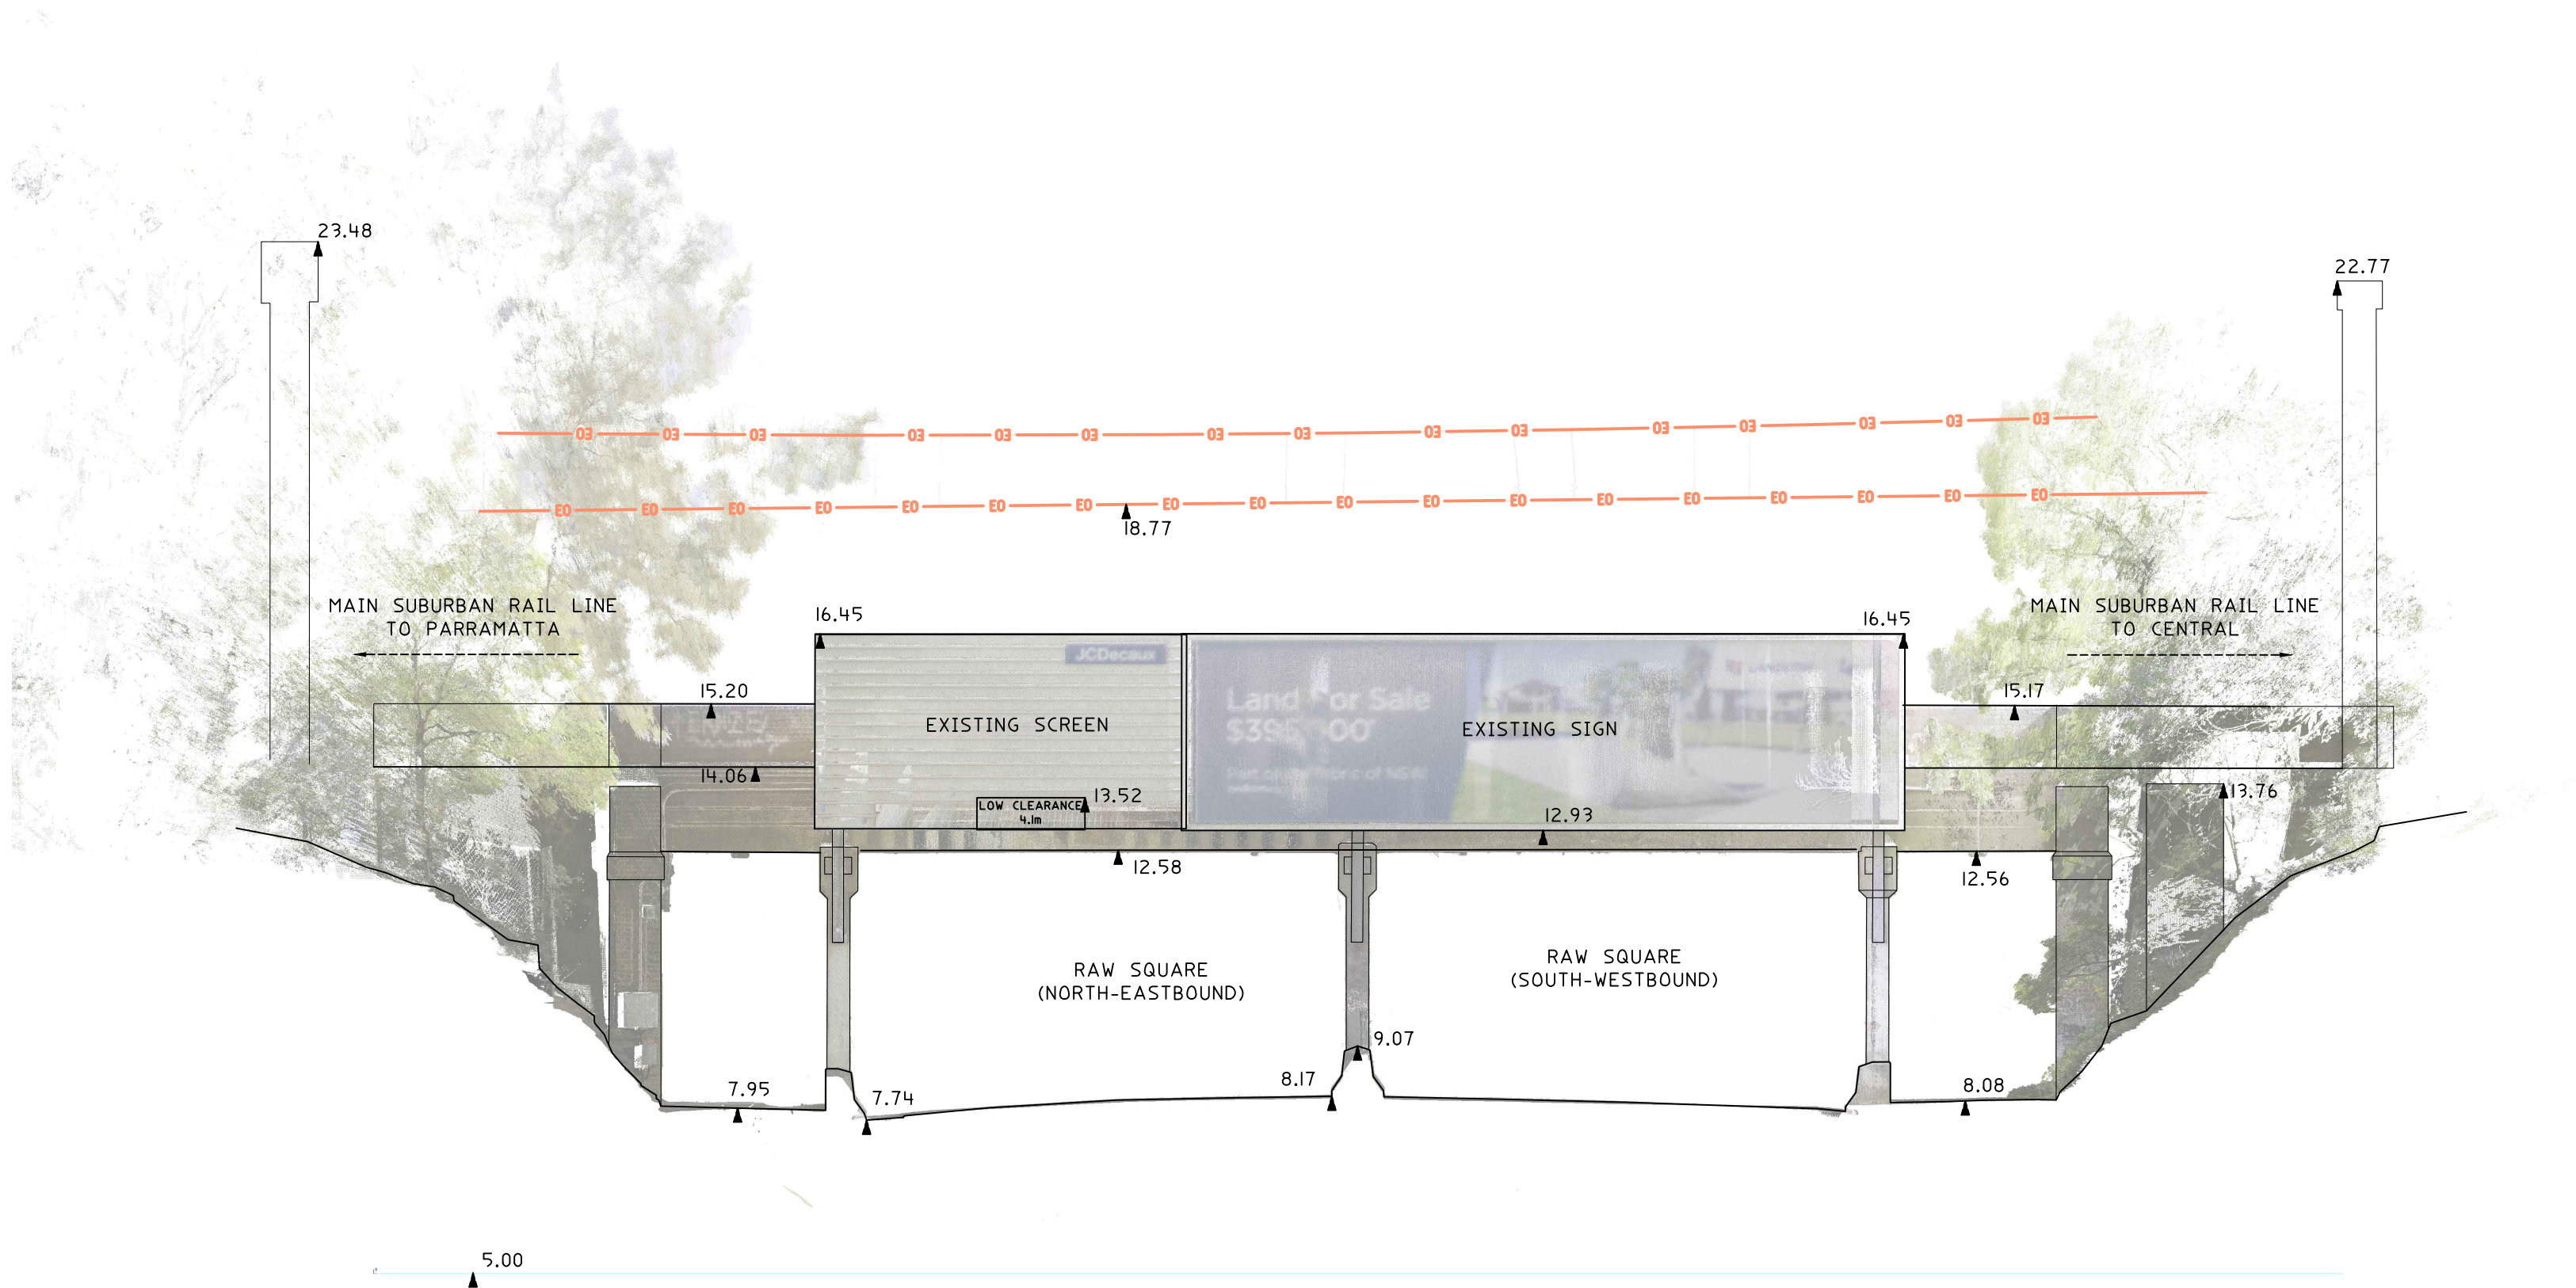

			HORIZONTAL DATUM:	VERTICAL DATUM:	CLIENT:	SURVEY PLAN	 C.M.S. Surveyors Pty Limited ACN: 096 240 201 PO Box 463 Dee Why NSW 2099 2/99A South Creek Road, Dee Why NSW 2099 Telephone: (02) 9971 4802 Facsimile: (02) 9971 4822 E-mail: info@cmsurveyors.com.au	<table><tr><td>SURVEYED CL</td><td>DRAWN CL</td><td>CHECKED CL</td><td>APPROVED DR</td></tr></table>	SURVEYED CL	DRAWN CL	CHECKED CL	APPROVED DR
SURVEYED CL	DRAWN CL	CHECKED CL	APPROVED DR									
			CO-ORDINATE SYSTEM: MGA-GDA2020	DATUM: AUSTRALIAN HEIGHT DATUM (AHD) B.M. ADOPTED: SSI18032 R.L. 8.982 (LB)	JCDECAUX AUSTRALIA TRADING PTY LTD	SHOWING DETAILS OF BRIDGE AT PROPOSED SIGNAGE LOCATION		<table><tr><td>SURVEY INSTRUCTION</td><td>SCALE 1:100 A1 1:200 A3</td><td>DATE OF SURVEY</td></tr></table>	SURVEY INSTRUCTION	SCALE 1:100 A1 1:200 A3	DATE OF SURVEY	
SURVEY INSTRUCTION	SCALE 1:100 A1 1:200 A3	DATE OF SURVEY										
			MARKS ADOPTED: SSI18032 & SSI18033	R.L. 8.982 (LB)	LEVEL 6, 1 YORK STREET	RAILWAY BRIDGE OVER RAW SQUARE		<table><tr><td colspan="2">DRAWING NAME 20802detail</td><td>SHEET</td><td>ISSUE</td></tr></table>	DRAWING NAME 20802detail		SHEET	ISSUE
DRAWING NAME 20802detail		SHEET	ISSUE									
			LGA: STRATHFIELD	SOURCE: S.C.I.M.S. (19/10/2021)	SYDNEY, NSW, 2000	STRATHFIELD, NSW, 2135	<table><tr><td colspan="2">CAD FILE 20802siteplan.dwg</td><td>2 OF 2</td><td>1</td></tr></table>	CAD FILE 20802siteplan.dwg		2 OF 2	1	
CAD FILE 20802siteplan.dwg		2 OF 2	1									
I	FIRST ISSUE	04/11/2021										

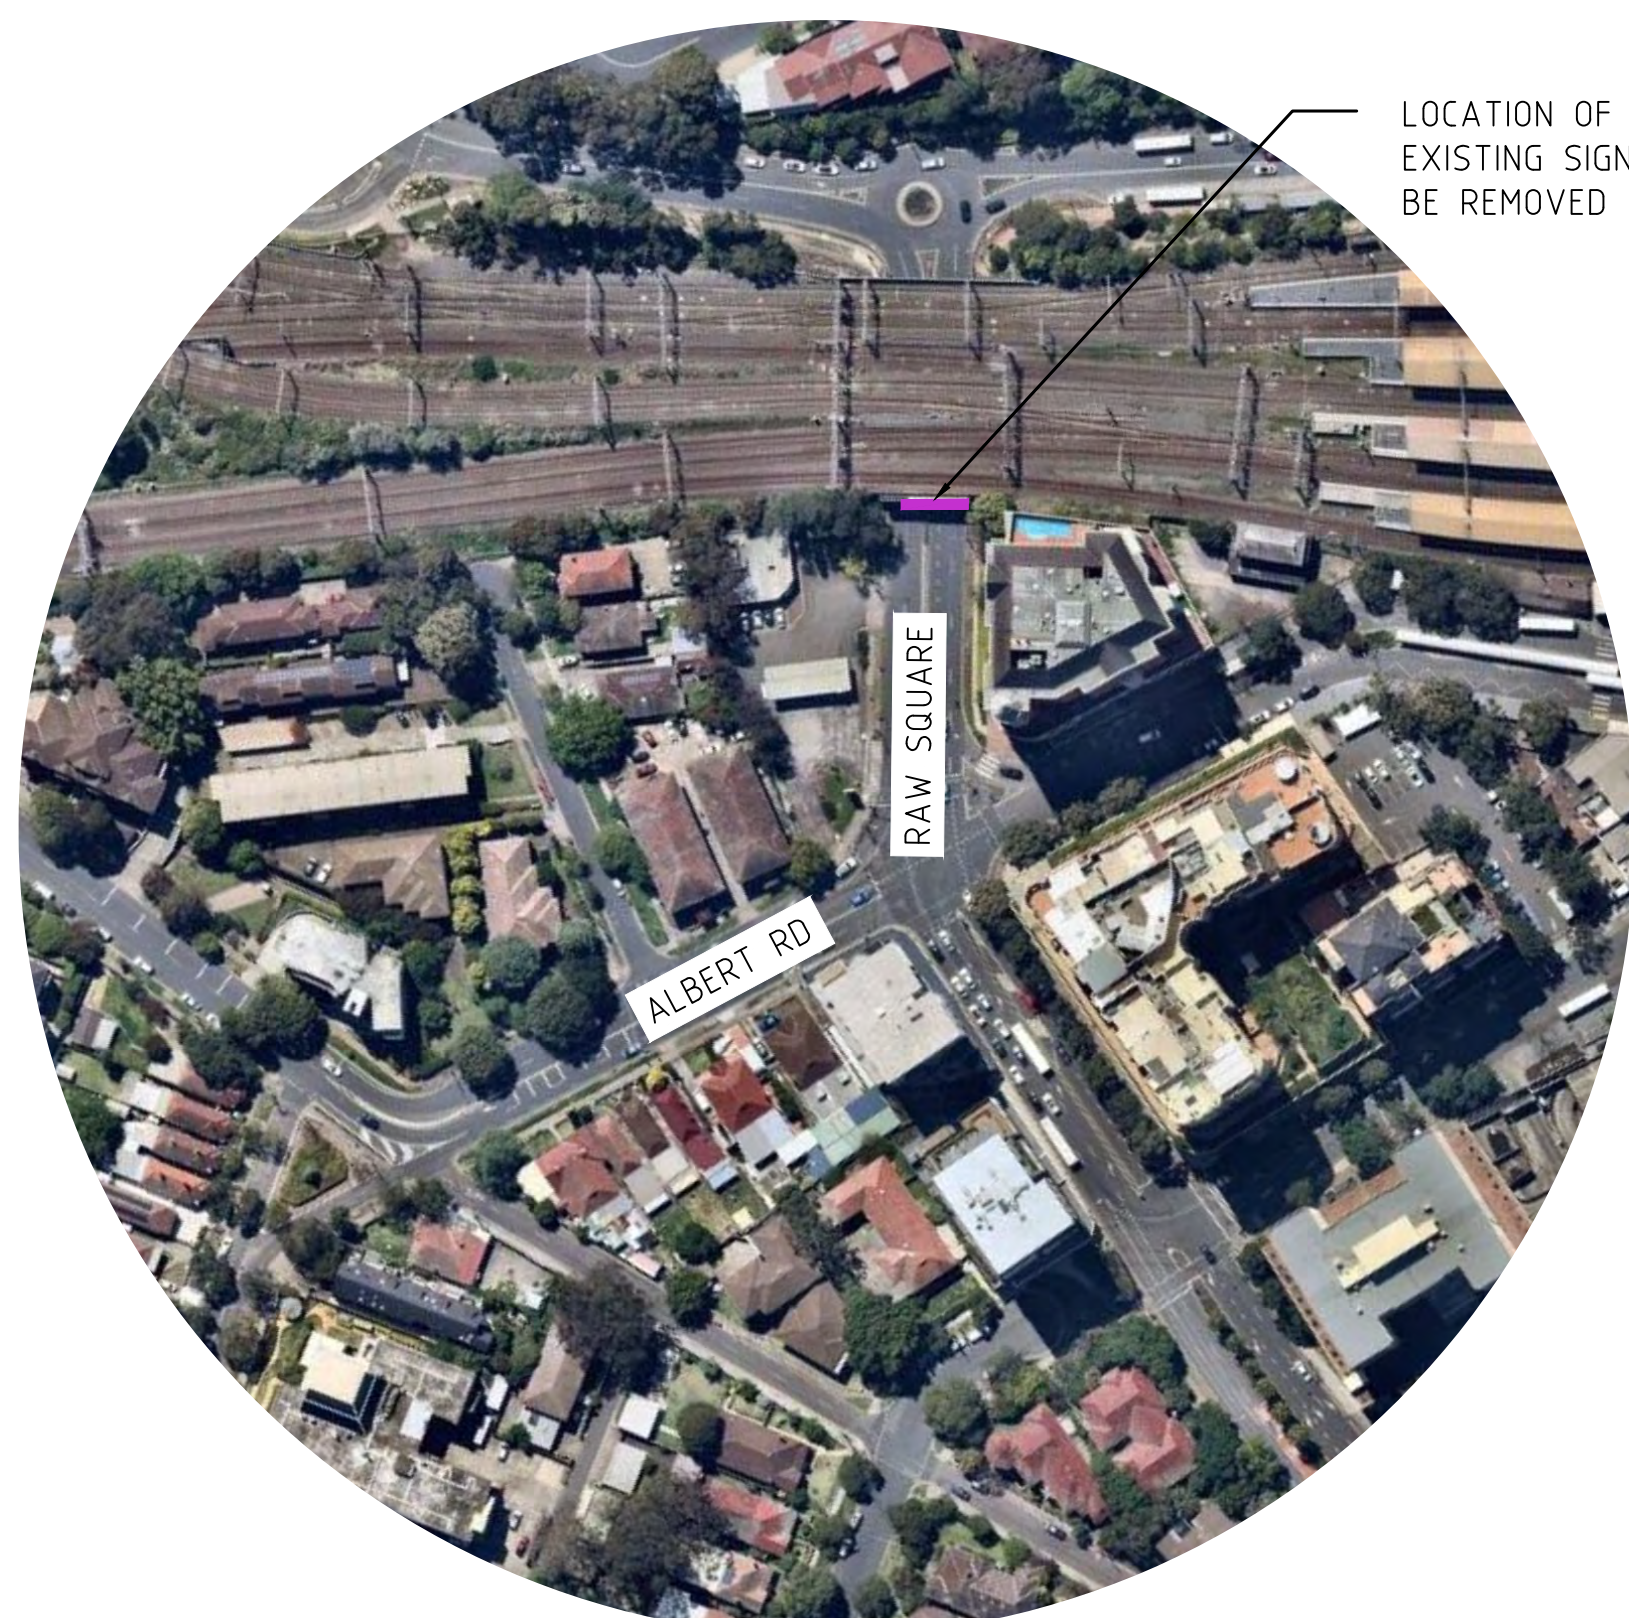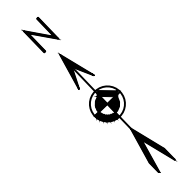

AERIAL PHOTO
NTS

LOCATION OF
EXISTING SIGN TO
BE REMOVED




Department of Planning
and Environment


Issued under the Environmental Planning and Assessment Act 1979
Approved Application No: DA 22/1840

Approved on: 2 November 2022


Signed: AW Sheet No: 3 of 4

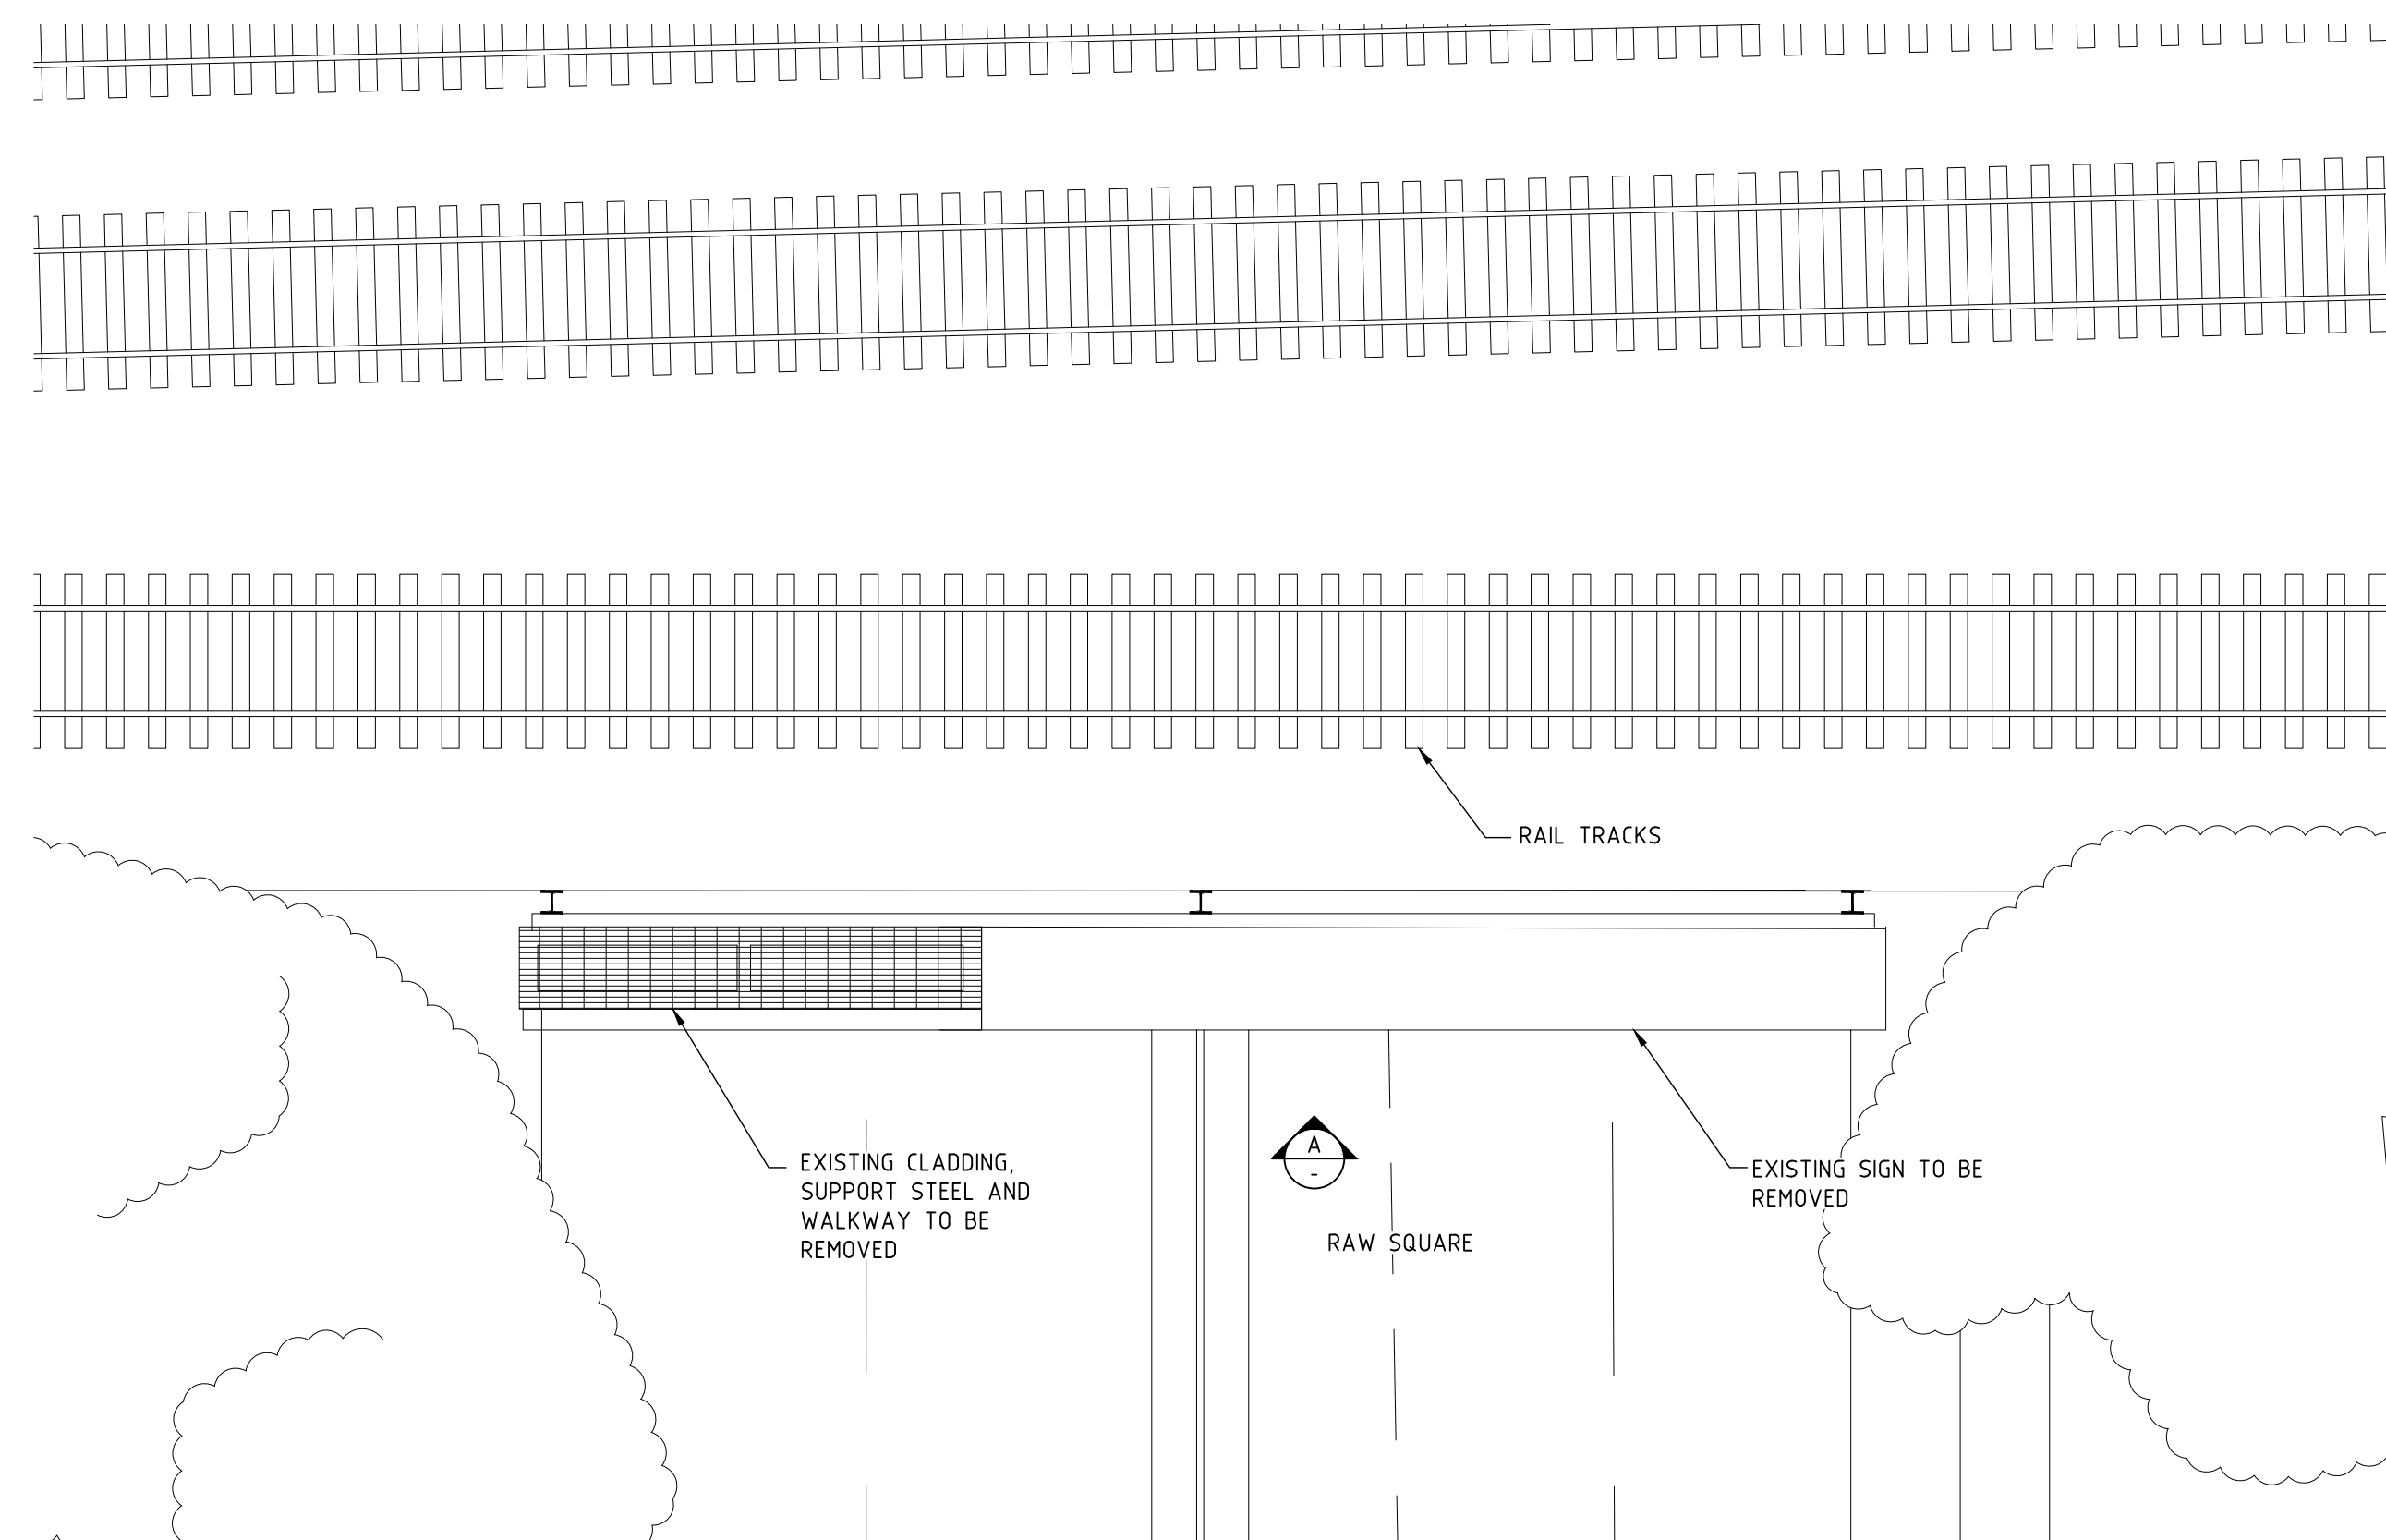

SITE PLAN
SCALE 1:100

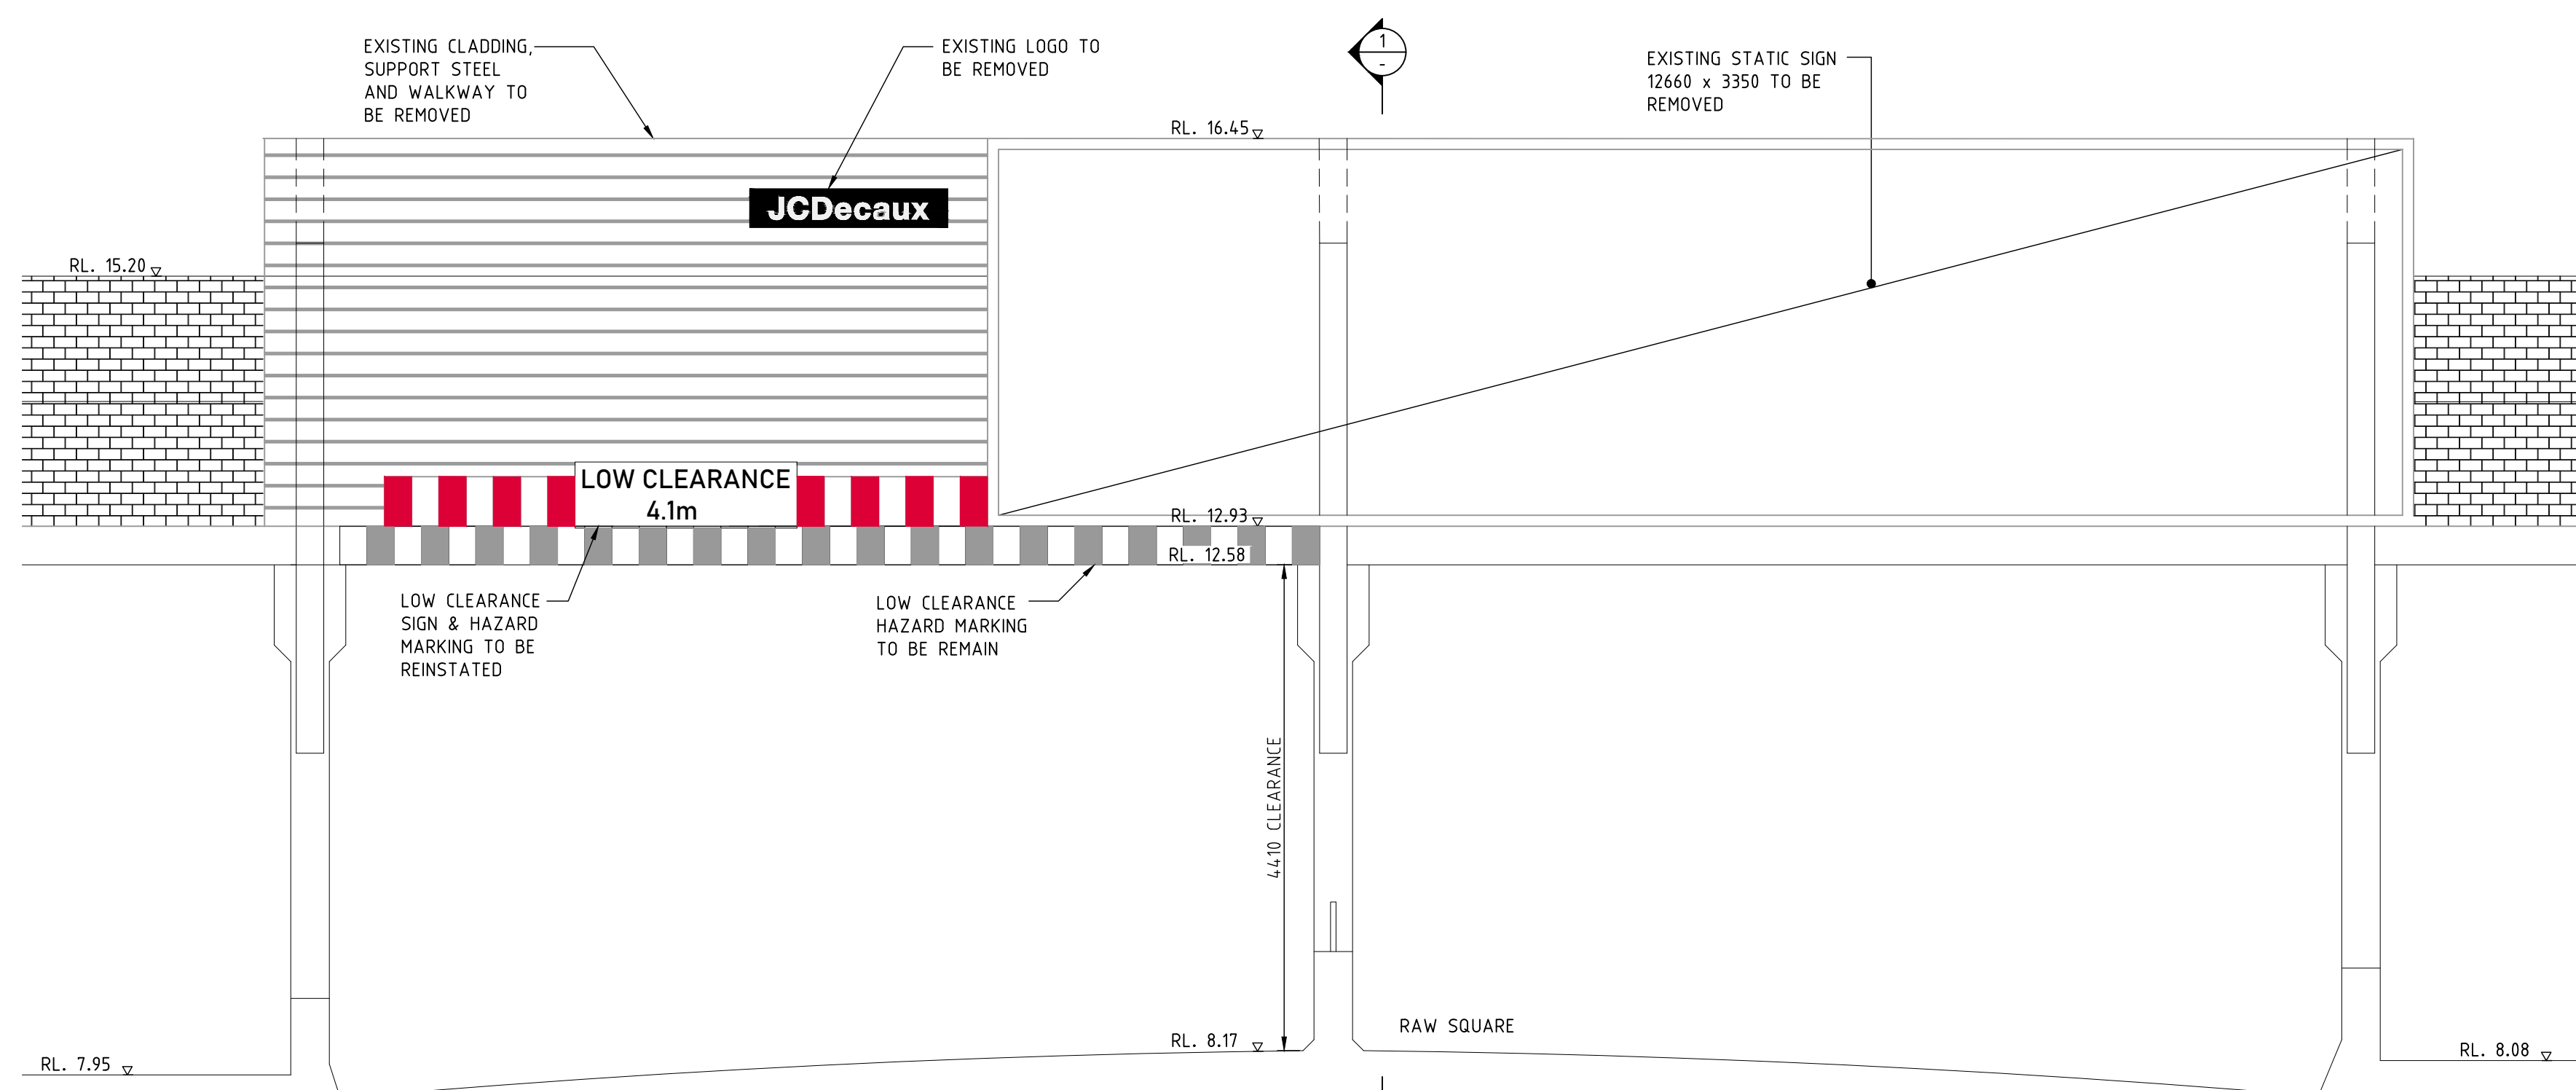

ELEVATION A
SCALE 1:50

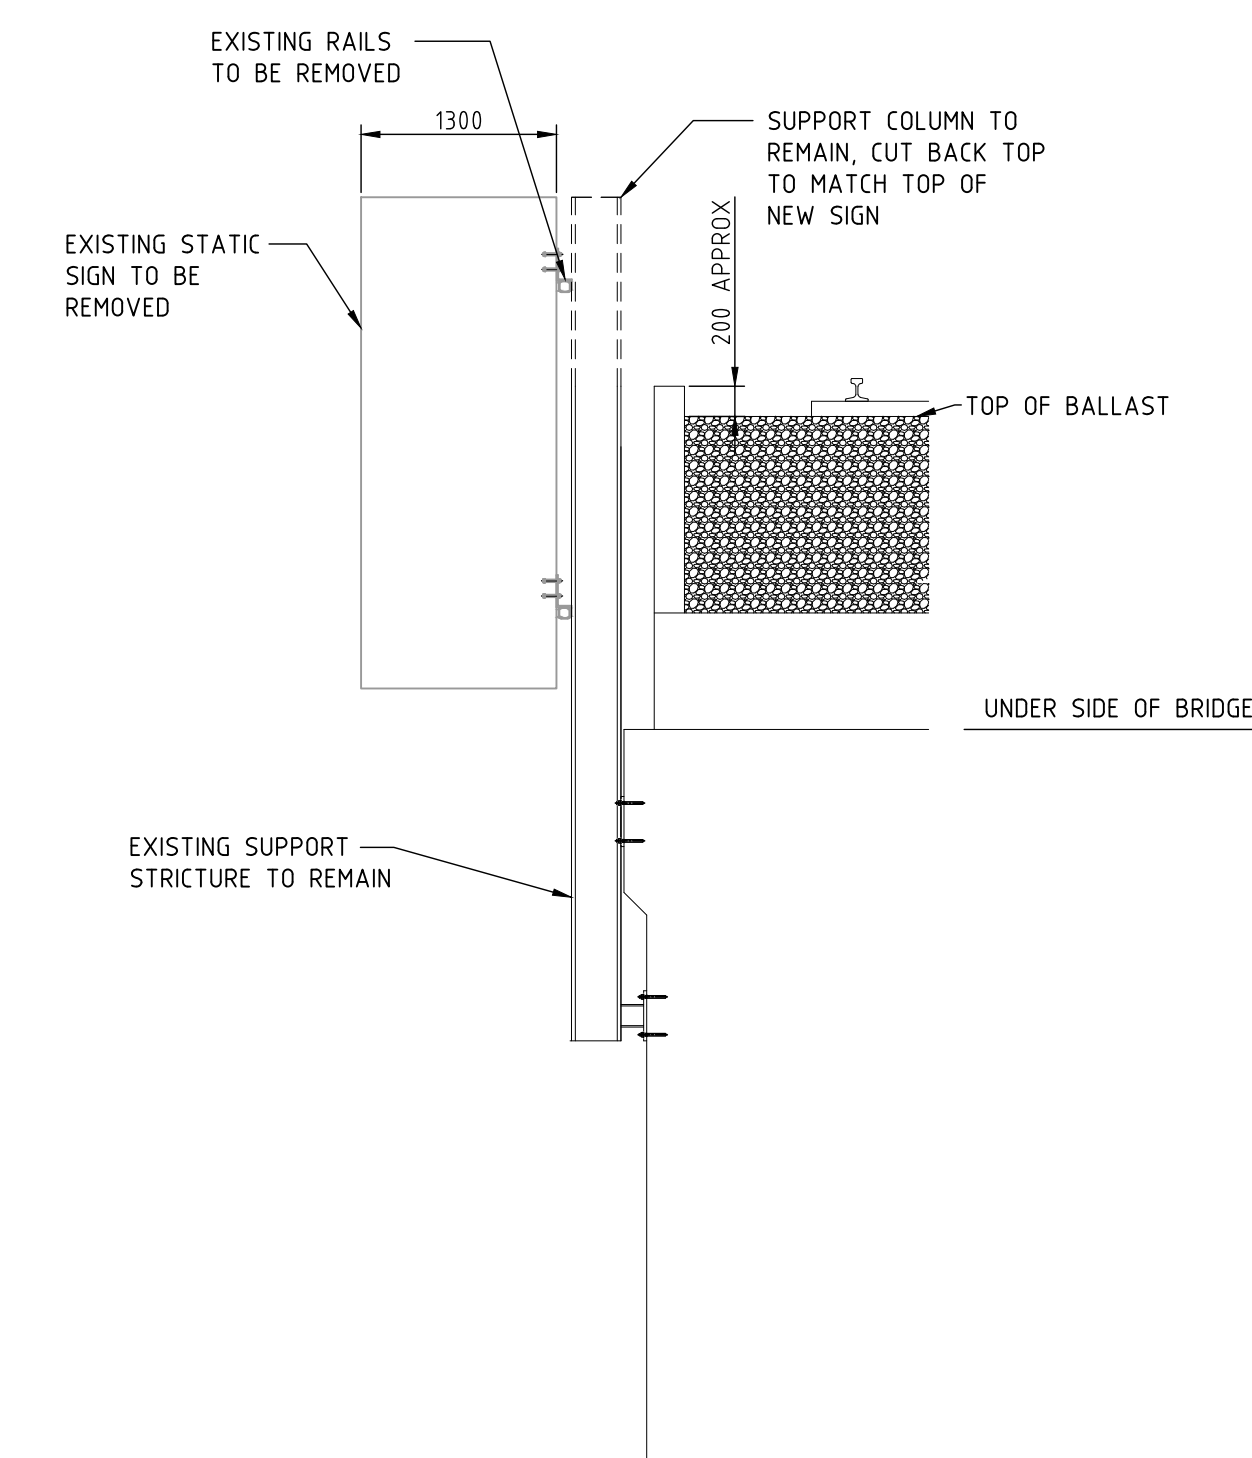

SECTION 1
SCALE 1:50

NOT FOR CONSTRUCTION

ISS	DATE	COMMENT
A	03/11/21	ISSUED FOR APPROVAL
B	10/11/21	ISSUED FOR APPROVAL
C	12/11/21	ISSUED FOR APPROVAL




Suite 1, Building 8, 49 Frenchs Forest Road East,
Frenchs Forest, NSW 2086
P.O. Box 652, Forestville, NSW 2087
Ph: 02 9451 3455 Fax: 02 9451 3466
Email: info@dbce.com.au
ABN 23 039 013 724

CLIENT:
JCDecaux

PROJECT:
**RAW SQUARE OVERPASS
STRATHFIELD, SUPER 8, NORTHBOUND**

TITLE:
**EXISTING
GENERAL ARRANGEMENT &
SITE PLAN**

DRAWN A.T	DESIGN J.L	DATE: OCT 21
JOB NO: 21257	DWG NO: DA01	
SCALE @ A1: AS SHOWN	REV: C	

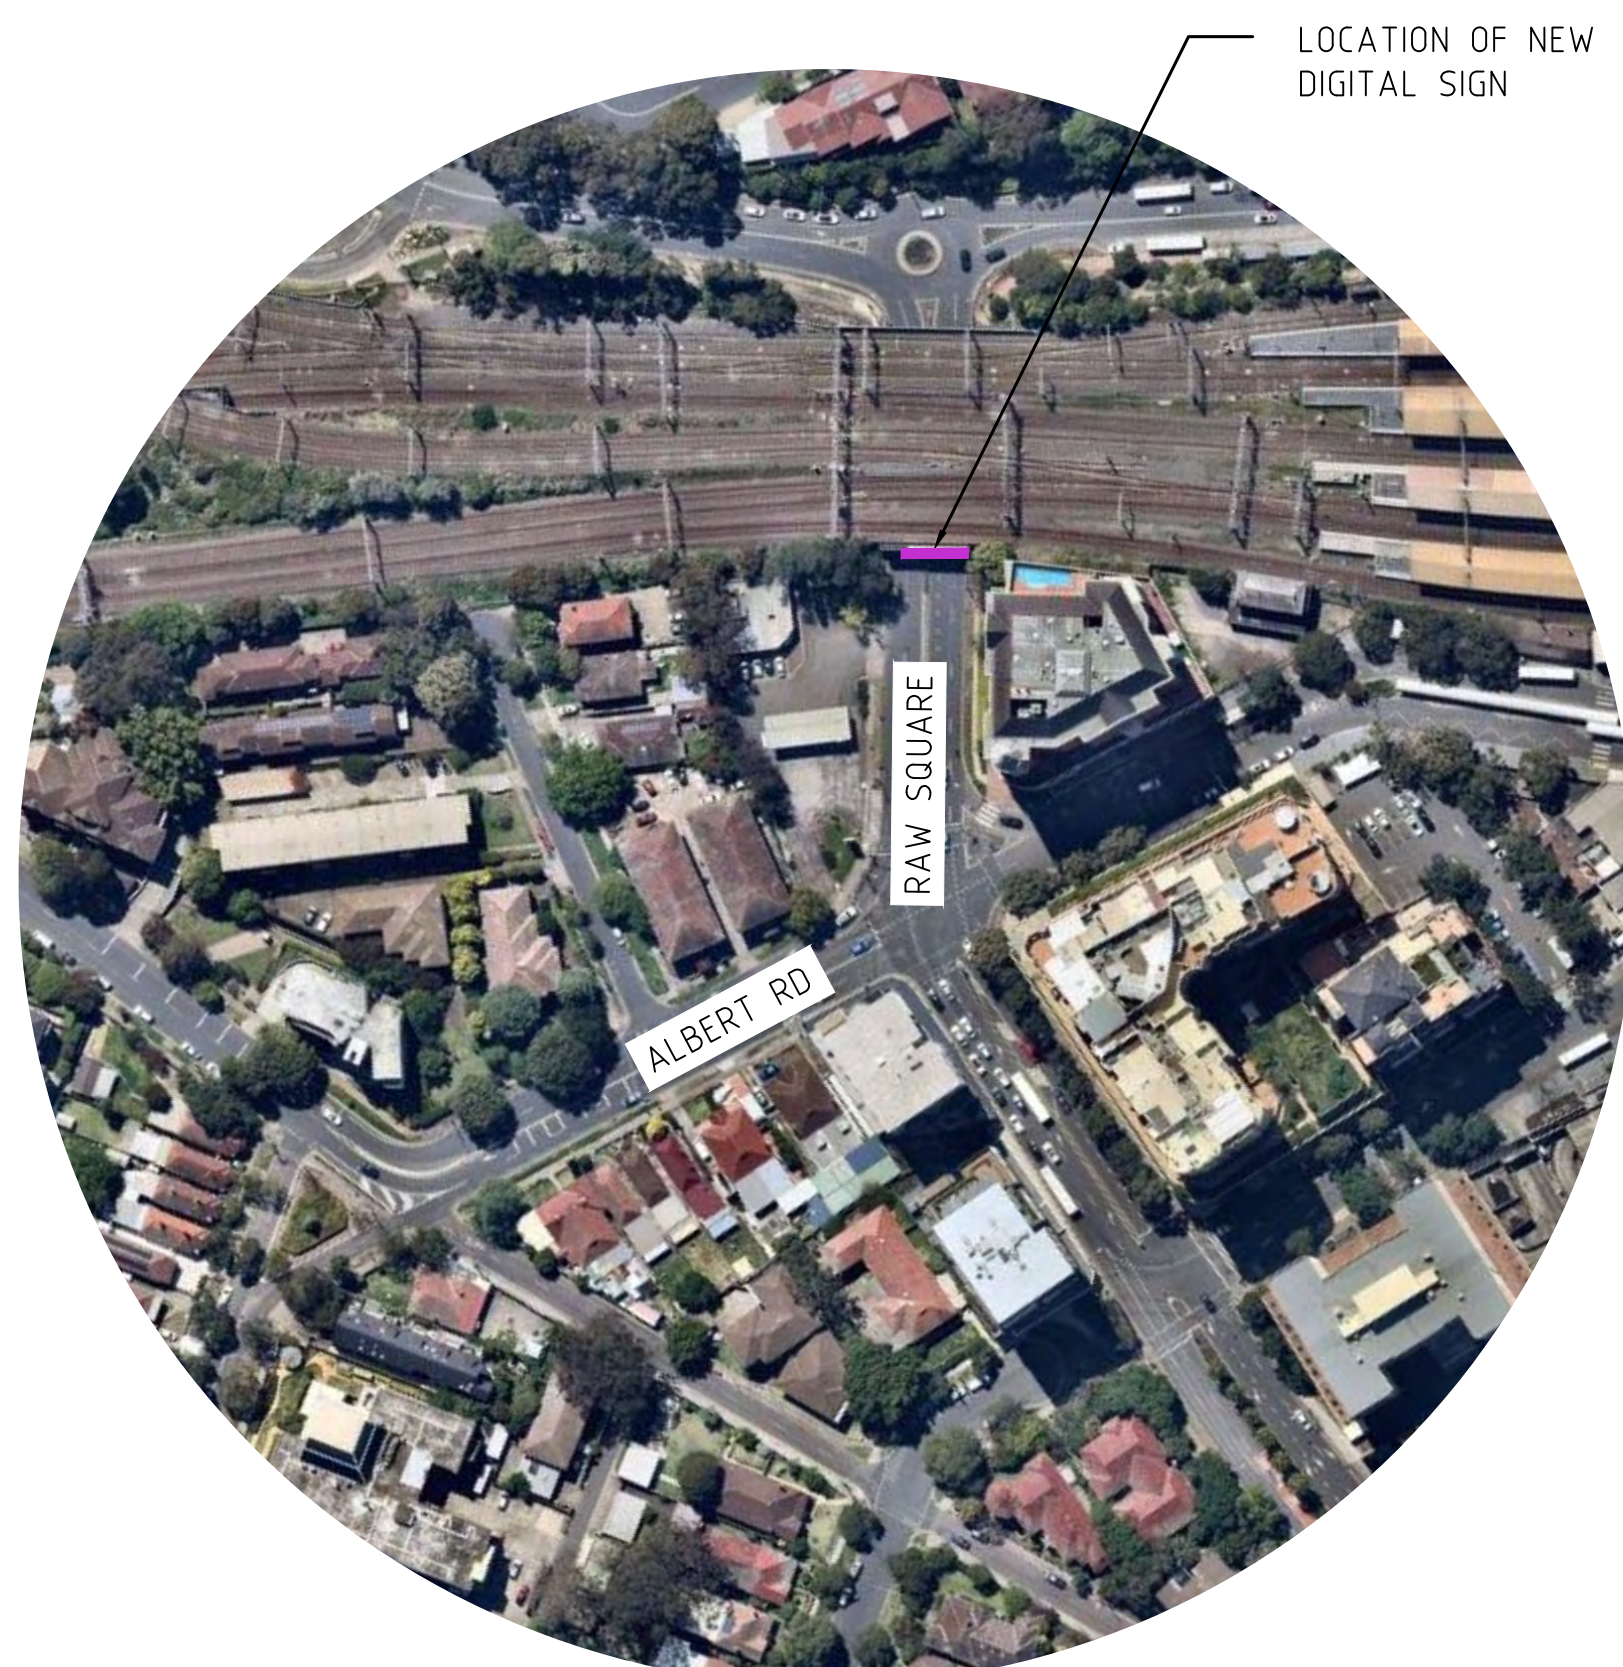


RAW SQUARE



Issued under the Environmental Planning and Assessment Act 1979
Approved Application No: DA 22/1840

Signed: AW Sheet No: 4 of 4

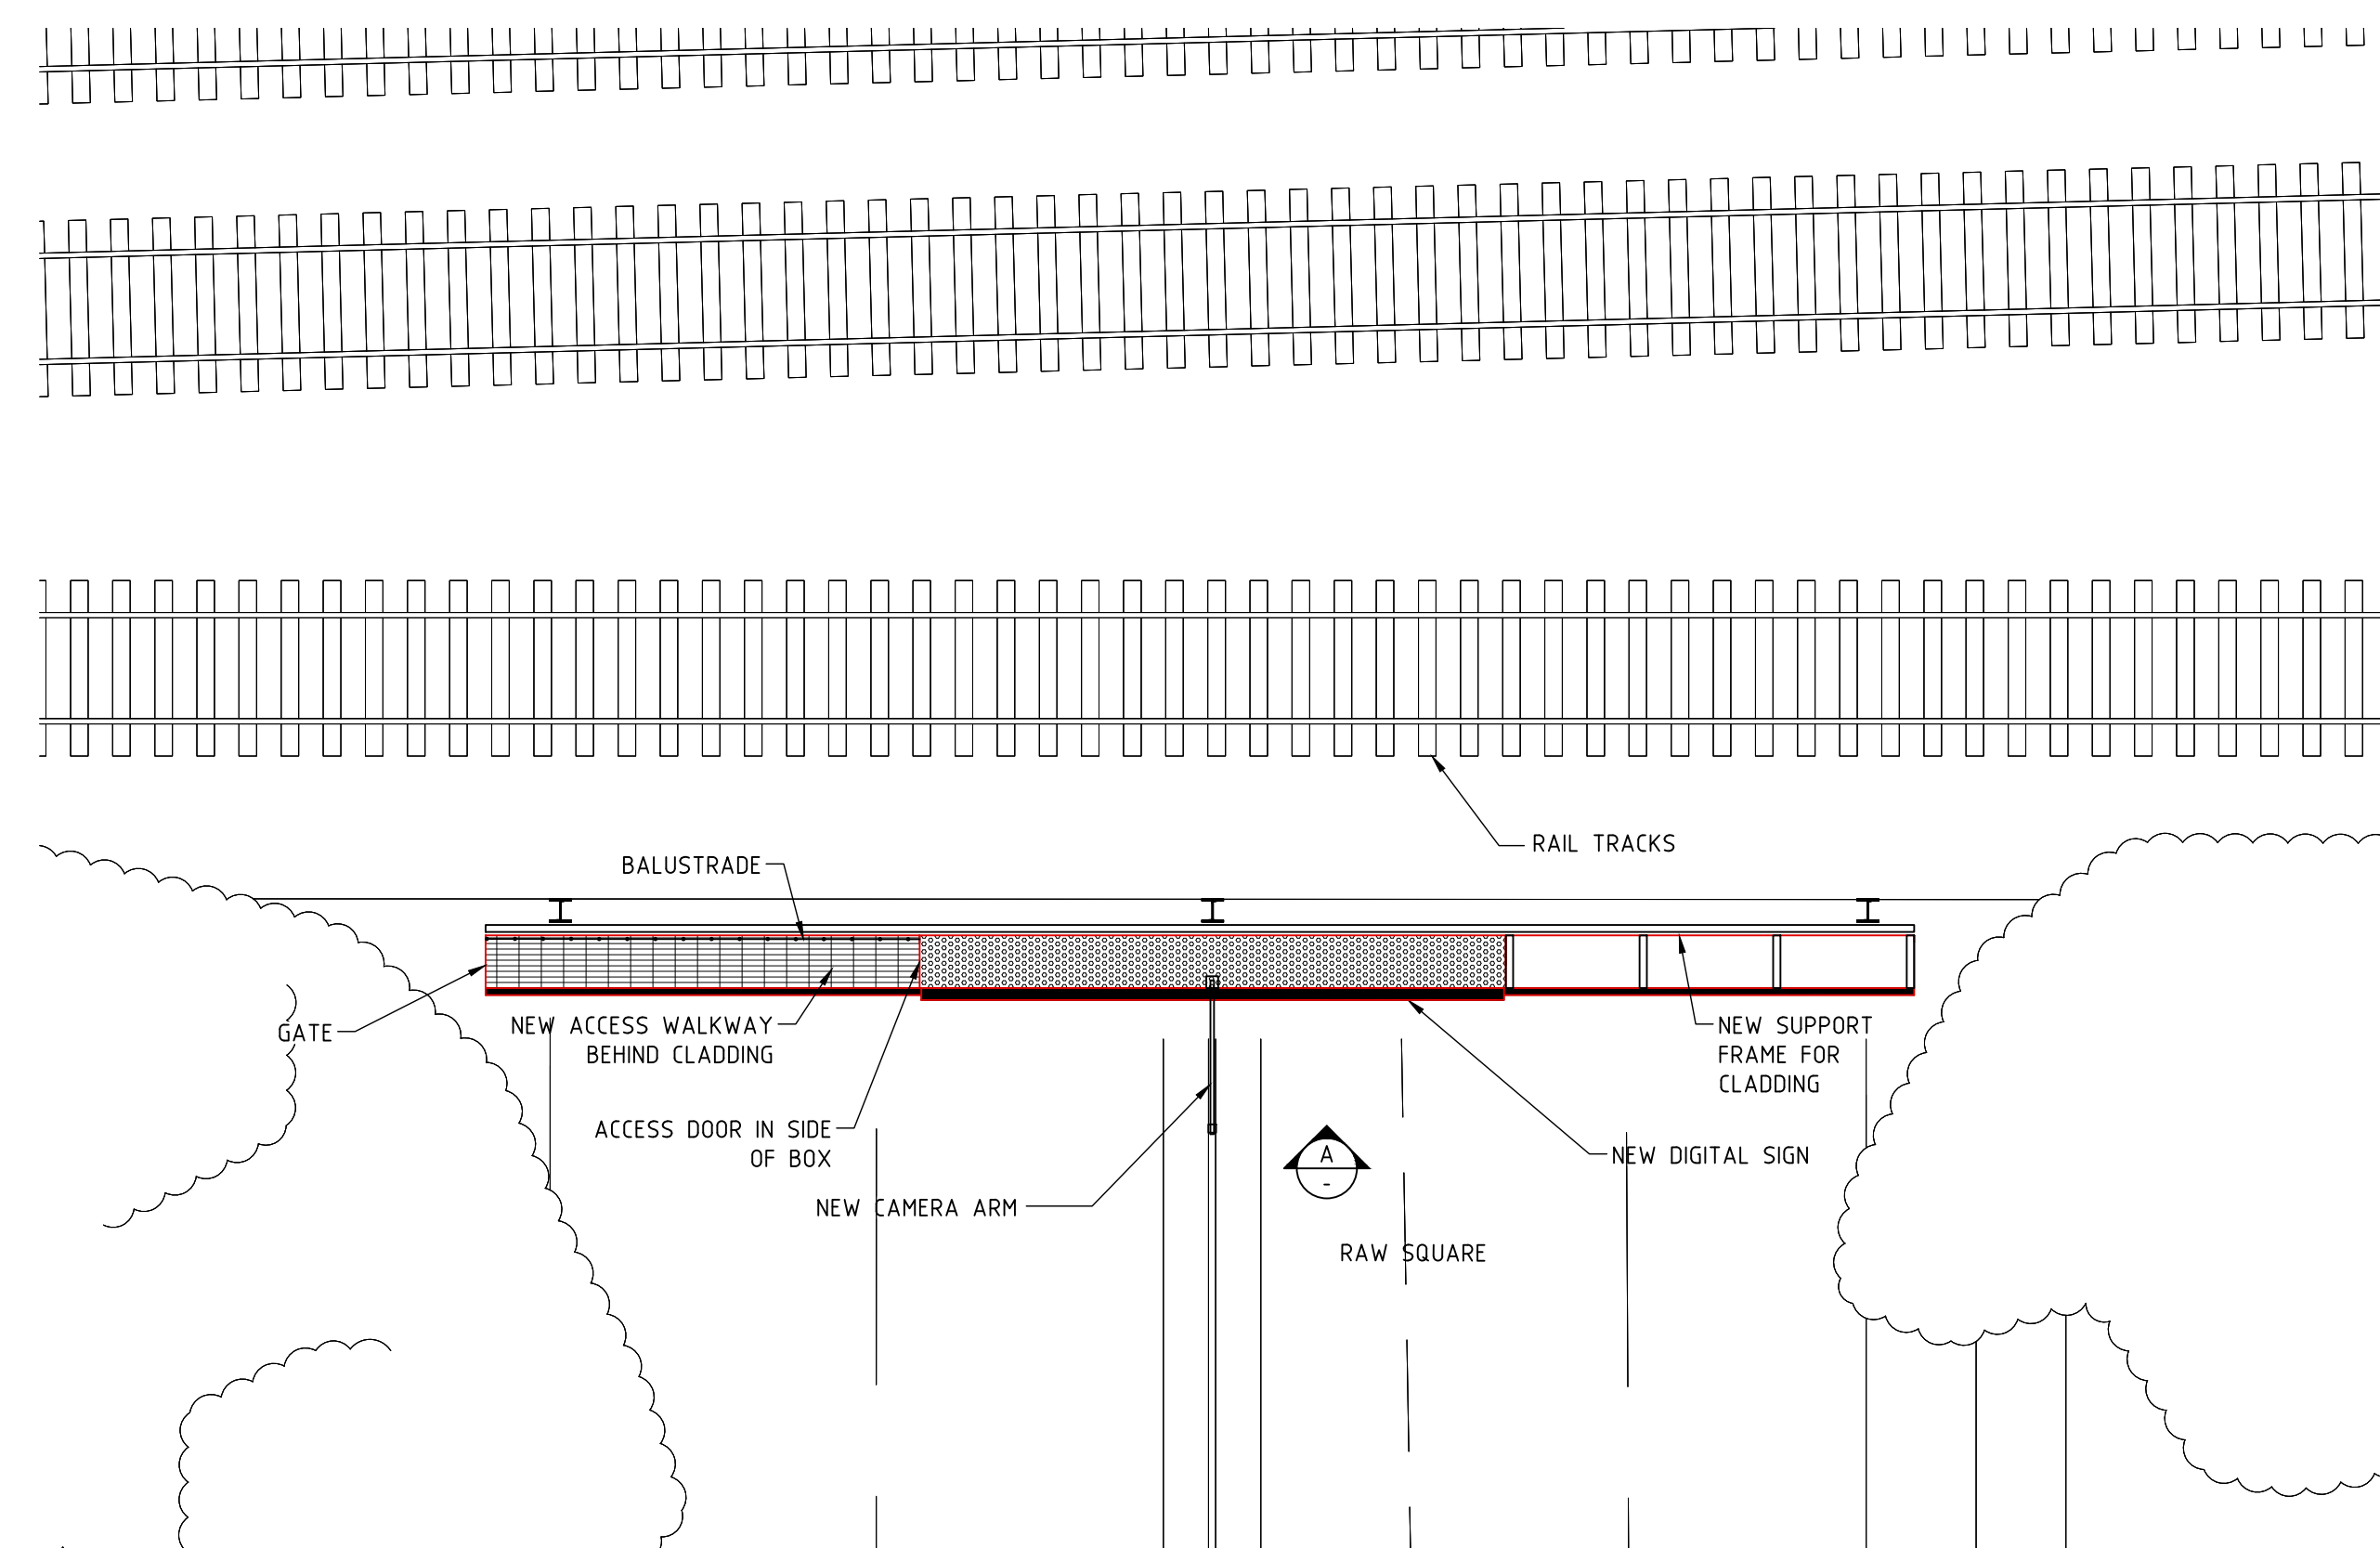

EDGE OF CLADDING TO MATCH PREVIOUS

RL. 15.20

NEW CLADDING (PERFORATED MESH, COLOR MONUMENT)

TOP OF SIGN TO MATCH TOP OF BRIDGE

220

1083

JCDecaux

NEW DIGITAL SCREEN

NEW CAMERA ARM

RL. 15.17

2198

25

LOW CLEARANCE 4.1m

75

RL. 12.58

RL. 12.56

412

VISUAL SCREEN SIZE 7936 x 2048

PAINT EXPOSED STEEL COLOUR MONUMENT

RL. 12.99

4410 CLEARANCE

RAW SQUARE

RL. 8.17

RL. 7.95

RL. 8.08

LADDER BRACKET

NEW ACCESS WALKWAY BEHIND

ALIGN SIGN WITH LOW CLEARANCE MARKING

EDGE OF CLADDING TO MATCH PREVIOUS

NEW CLADDING (PERFORATED MESH, COLOR MONUMENT)

Technical drawing showing the proposed digital sign face and camera arm. The drawing includes dimensions and labels for various components:

- 2000**: Overall width of the sign face assembly.
- 170**: Width of the digital sign face.
- 750**: Width of the internal walkway.
- 500**: Height of the camera arm.
- NEW CAMERA ARM**: The proposed camera arm.
- DIGITAL SIGN FACE**: The proposed digital sign face.
- 600 INTERNAL WALKWAY**: The proposed internal walkway.
- PERFORATED MESH TOP & BOTTOM 'COLOUR MONUMENT'**: The proposed perforated mesh top and bottom.
- 200 APPROX**: Approximate height of the perforated mesh.
- MINOR BACK & SIDES 'COLOUR MONUMENT'**: The proposed minor back and sides.
- TOP OF BALLAST**: The top of the ballast.
- NEW RAILS**: The proposed new rails.
- UNDERSIDE OF BRIDGE**: The underside of the bridge.
- EXISTING SUPPORT STRUCTURE TO REMAIN, PAINT COLOUR MONUMENT**: The existing support structure to remain, painted colour monument.

NOT FOR CONSTRUCTION

ISS	DATE	COMMENT
A	03/11/21	ISSUED FOR APPROVAL
B	10/11/21	ISSUED FOR APPROVAL
C	12/11/21	ISSUED FOR APPROVAL
D	18/11/21	ISSUED FOR APPROVAL
E	26/08/22	ISSUED FOR APPROVAL



st.	CLIENT: JCDcaux
	PROJECT: RAW SQUARE OVERPASS STRATHFIELD, SUPER 8, NORTHBOUND

DRAWN A.T	DESIGN J.L	DATE: OCT 21
JOB NO: 21257		DWG NO: DA02
SCALE @ A1: AS SHOWN		REV: F